




FED. ROAD DIST. NO.	STATE	FED. AID PROJ. NO.	FISCAL YEAR	SHEET NO.	TOTAL SHEETS
HAWAII	HAW.	5U-0720(6)	1964	25	177

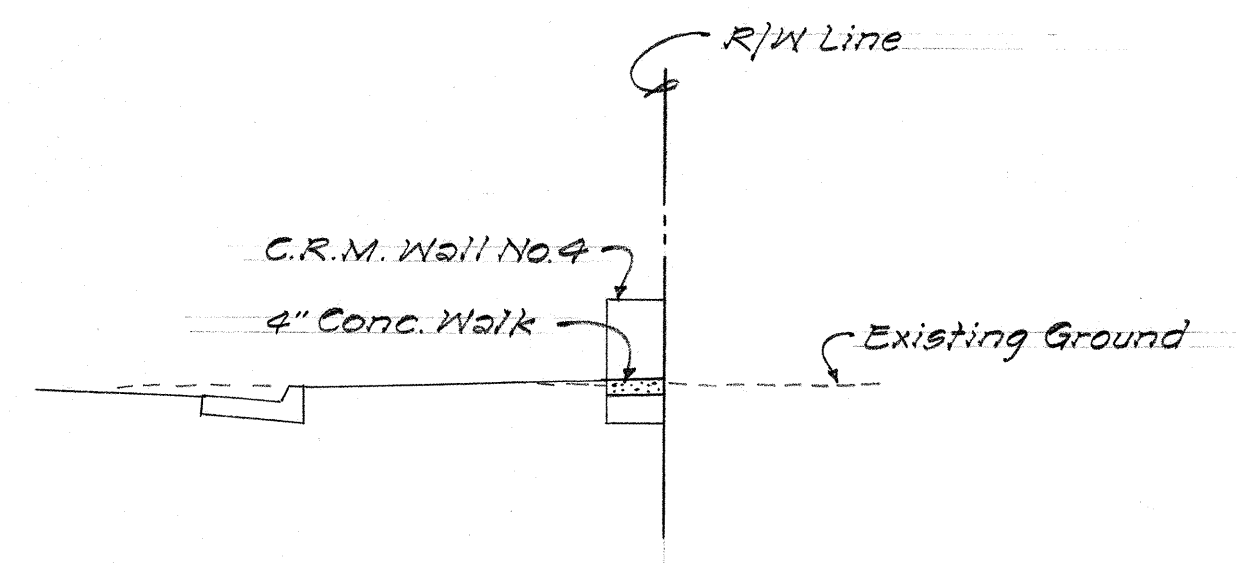


WALKWAY
@ STA. 138+47 LEFT

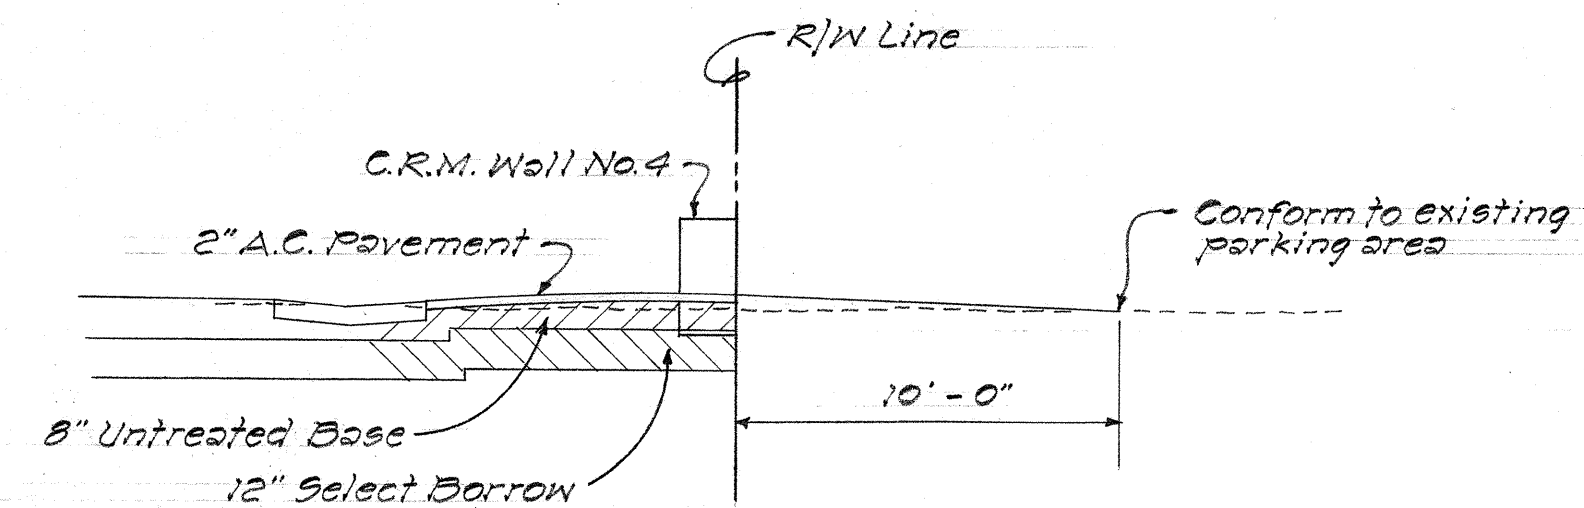


DRIVEWAY
AUXILIARY LANE STA. 8+51 RIGHT

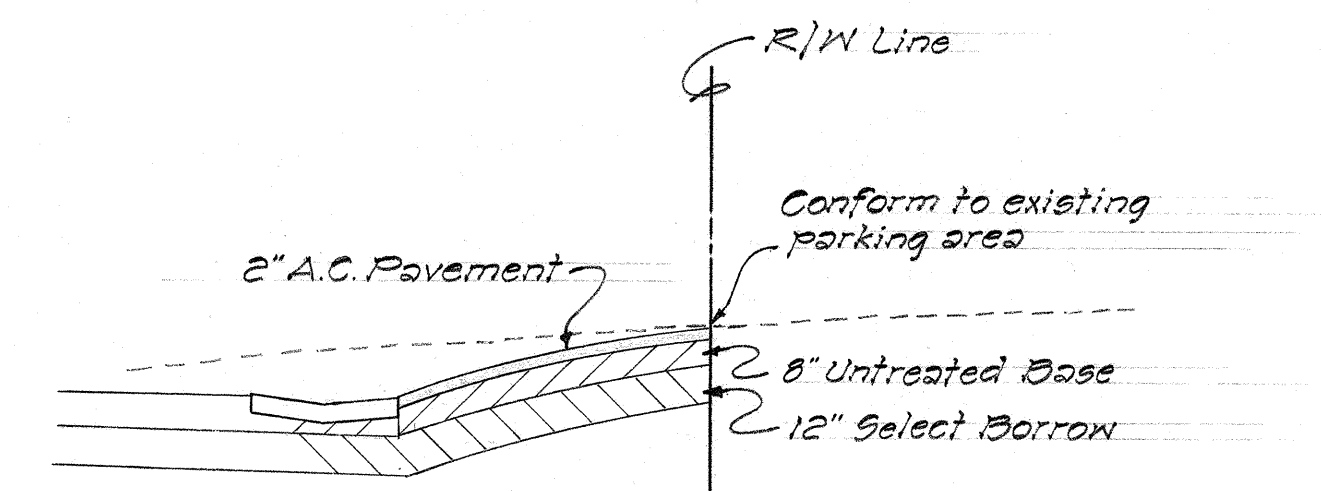


DRIVEWAY
AUXILIARY LANE STA. 9+72 RIGHT

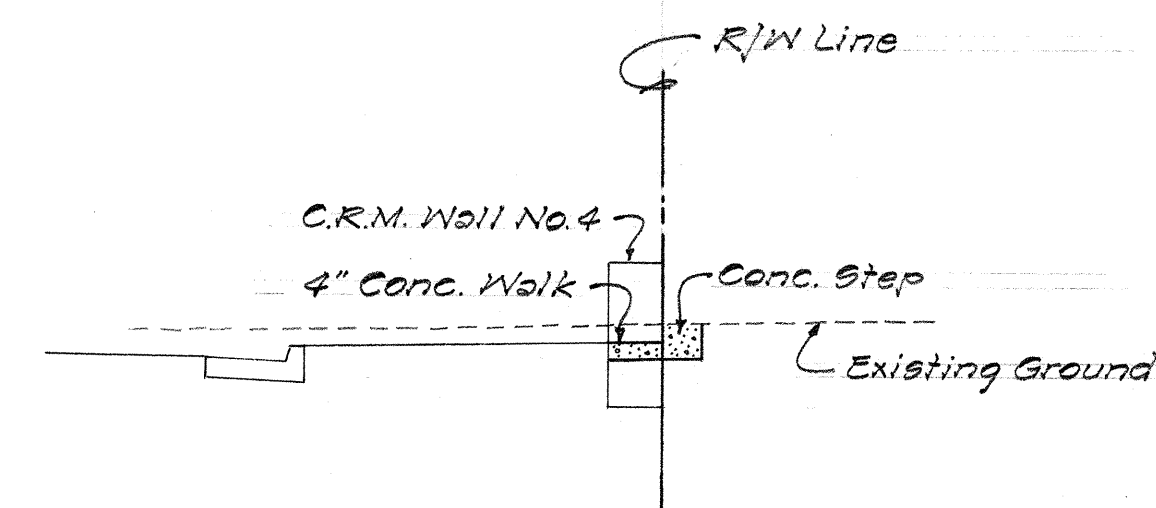


WALKWAY
@ STA. 139+30 LEFT

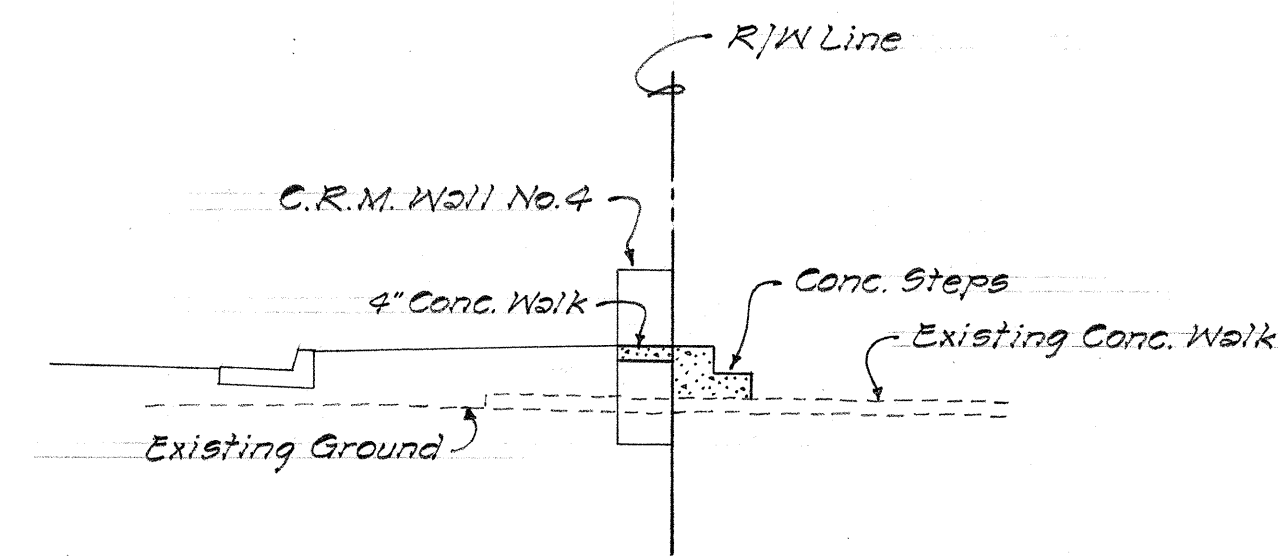


WALKWAY
@ STA. 137+47 LEFT

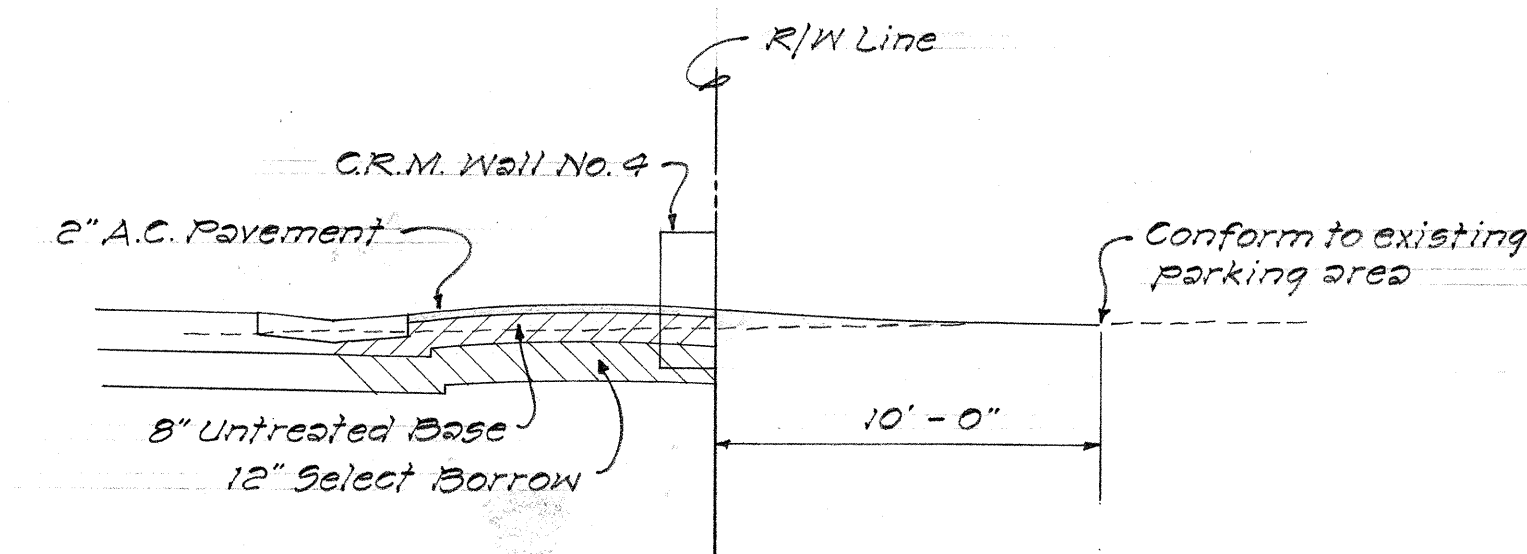


DRIVEWAY
AUXILIARY LANE STA. 7+44 RIGHT

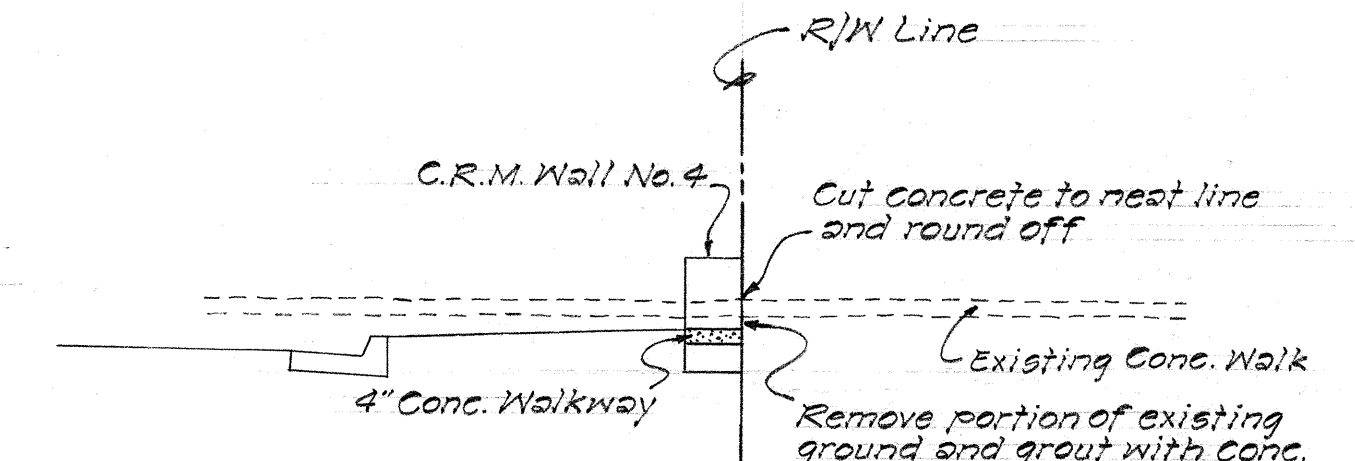


WALKWAY
AUXILIARY LANE STA. 9+10 RIGHT

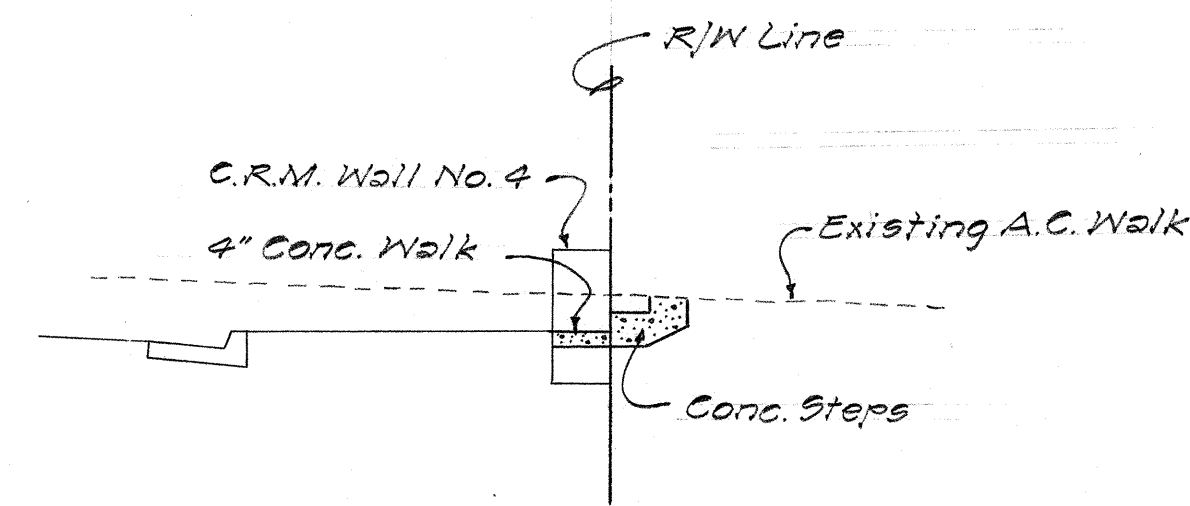

WALKWAY
@ STA. 139+79 LEFT

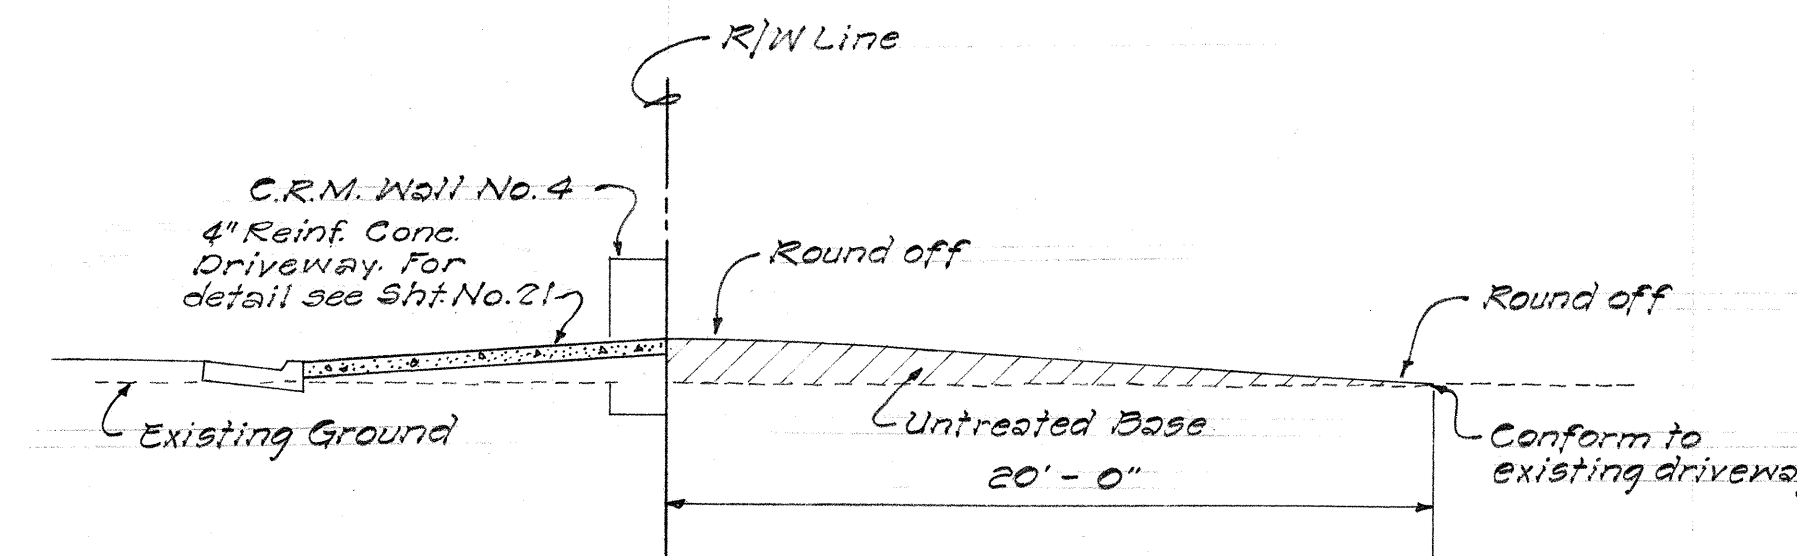

DRIVEWAY
OUTBOUND STA. 137+87 LEFT

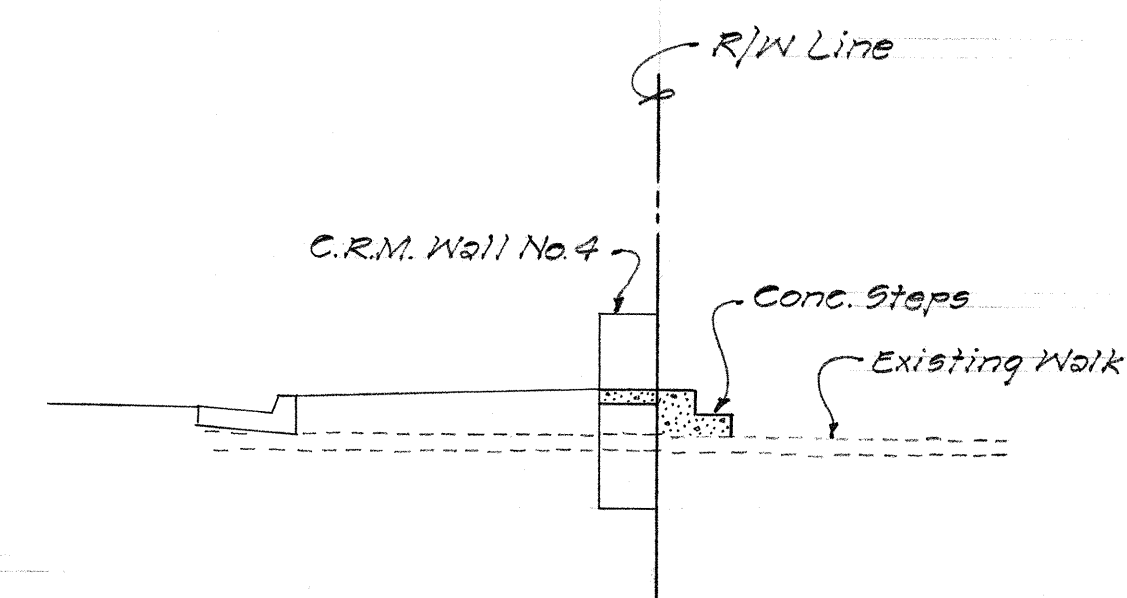

WALKWAY
AUXILIARY LANE STA. 1+43 RIGHT

ORIGINAL PLAN	DATE
DESIGNED BY	
NOTED BY	
CHECKED BY	

STATE OF HAWAII
DEPARTMENT OF TRANSPORTATION
HIGHWAYS DIVISION

DETAILS OF
DRIVEWAYS & WALKWAYS

MOANALUA RD. PROJ. NO. 5U-0720(6)

Scale: 1" = 5'

Jan. 1964

SHEET No. OF SHEETS