

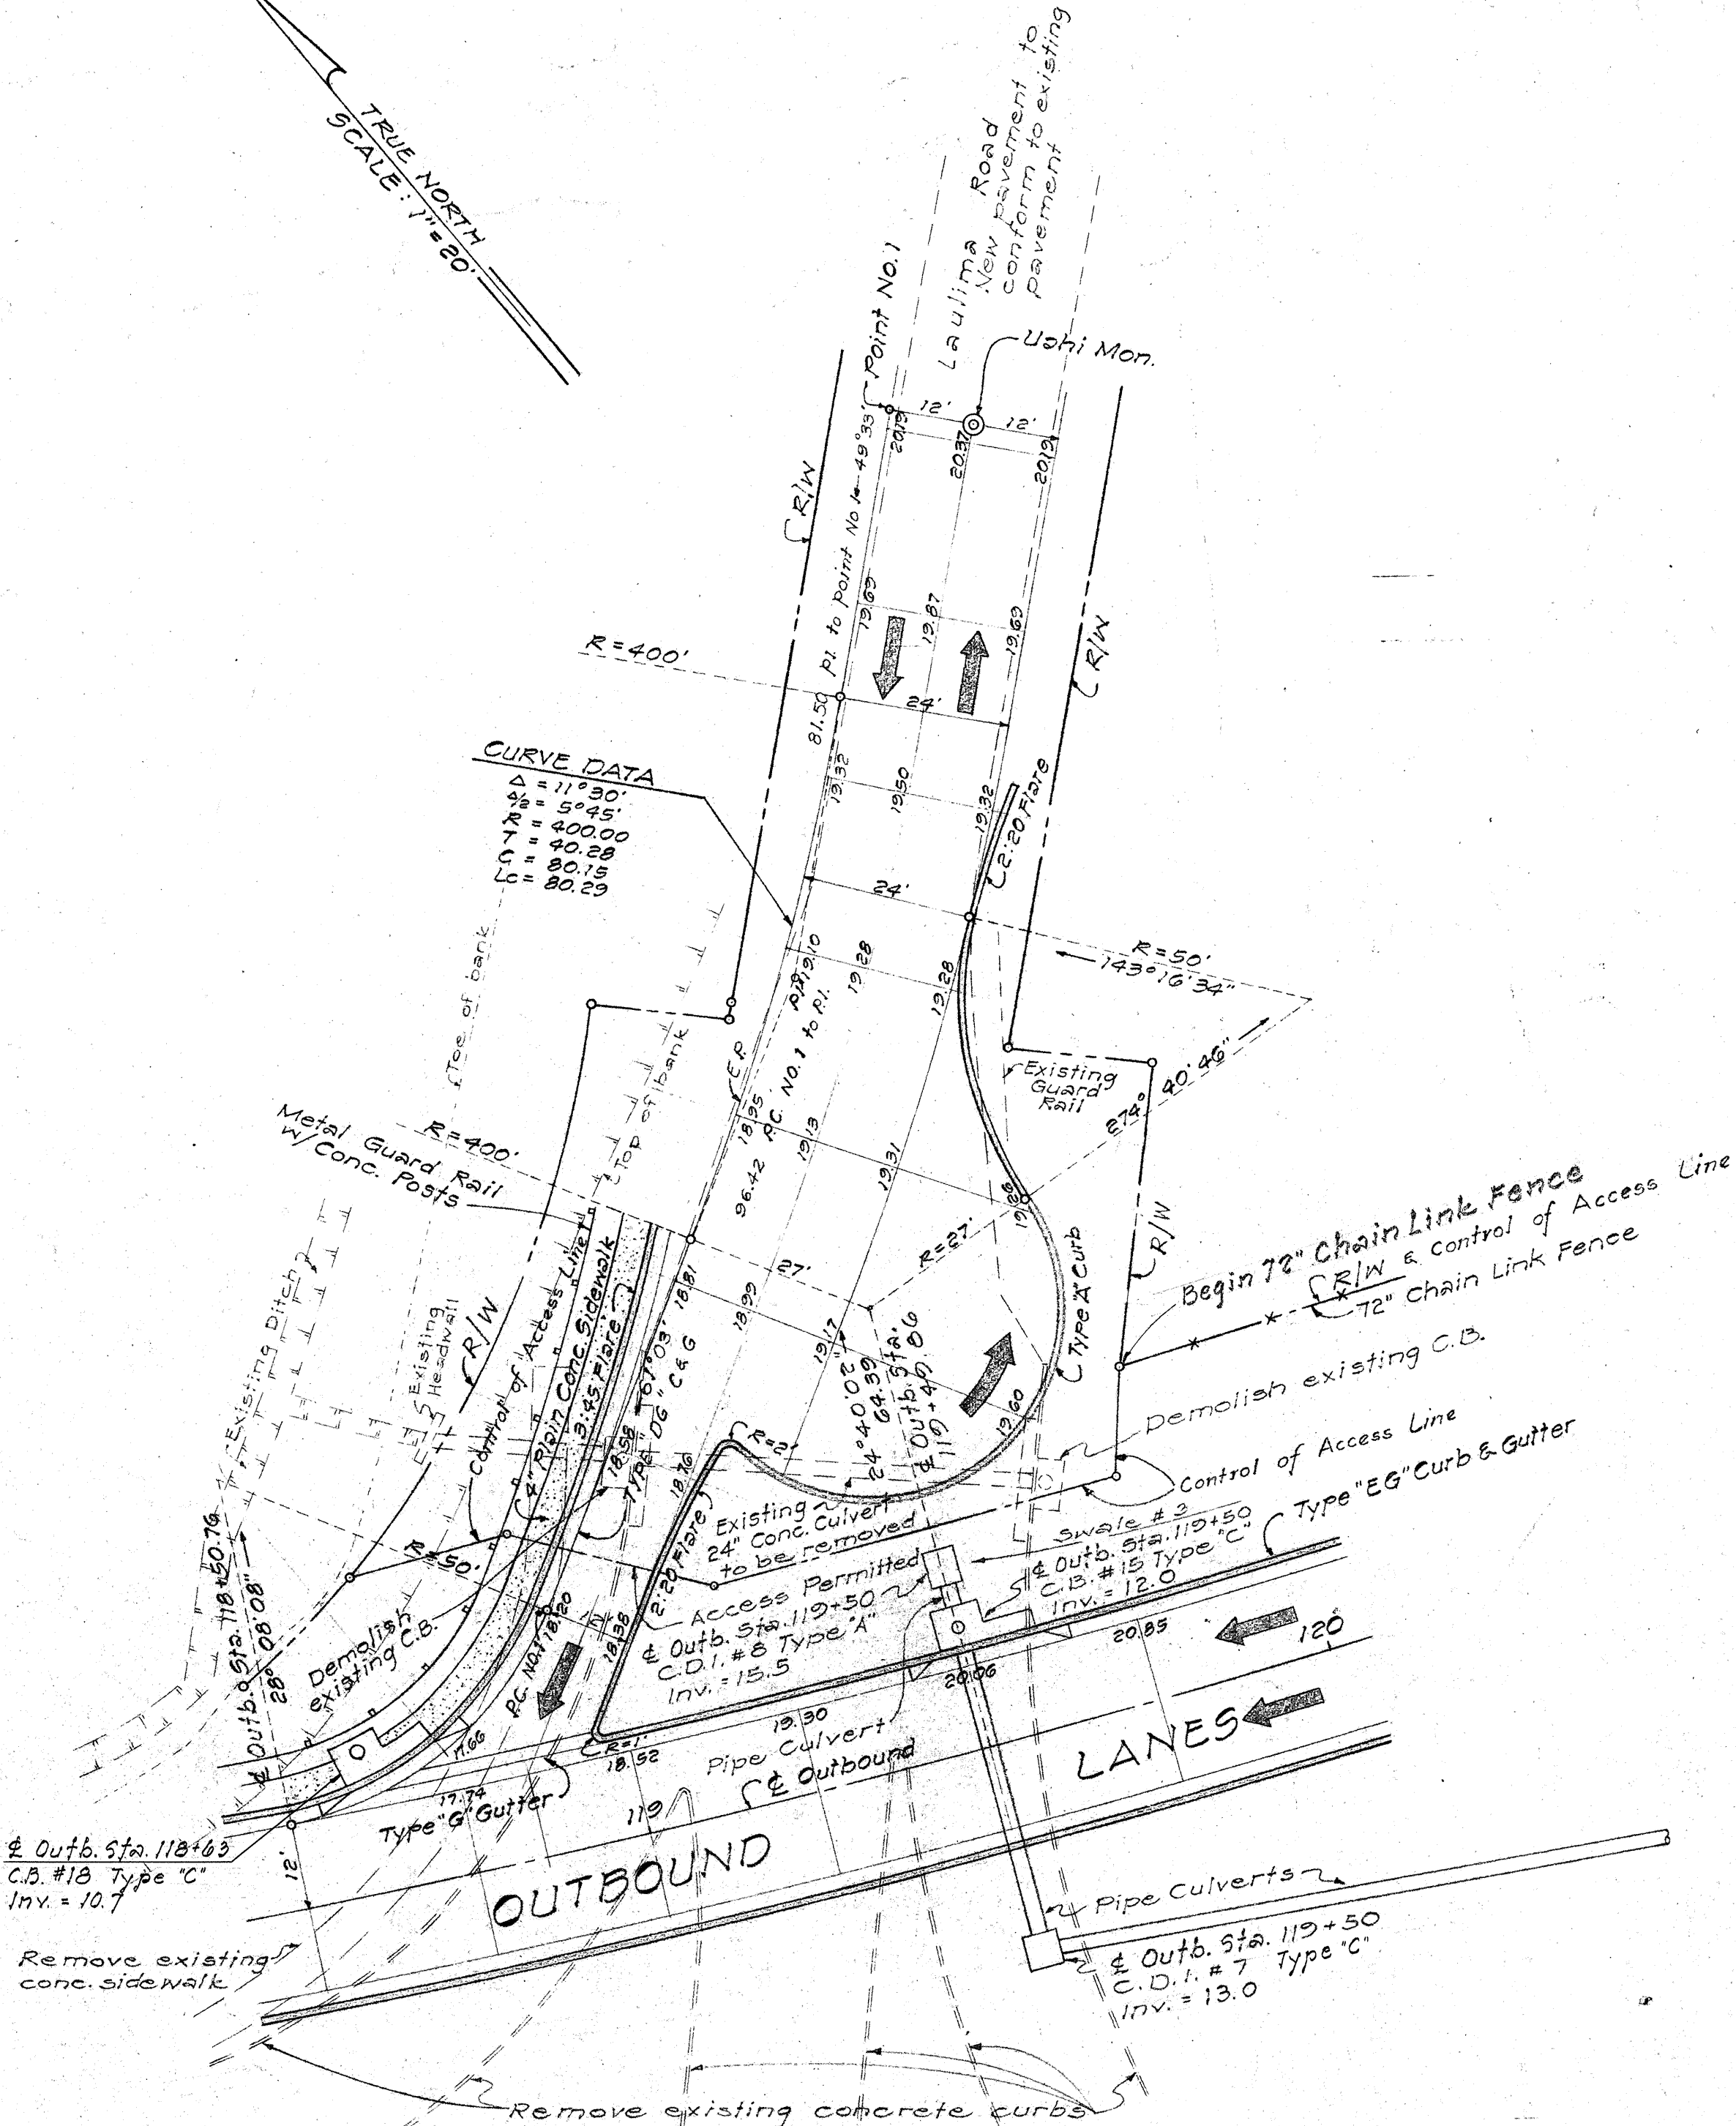
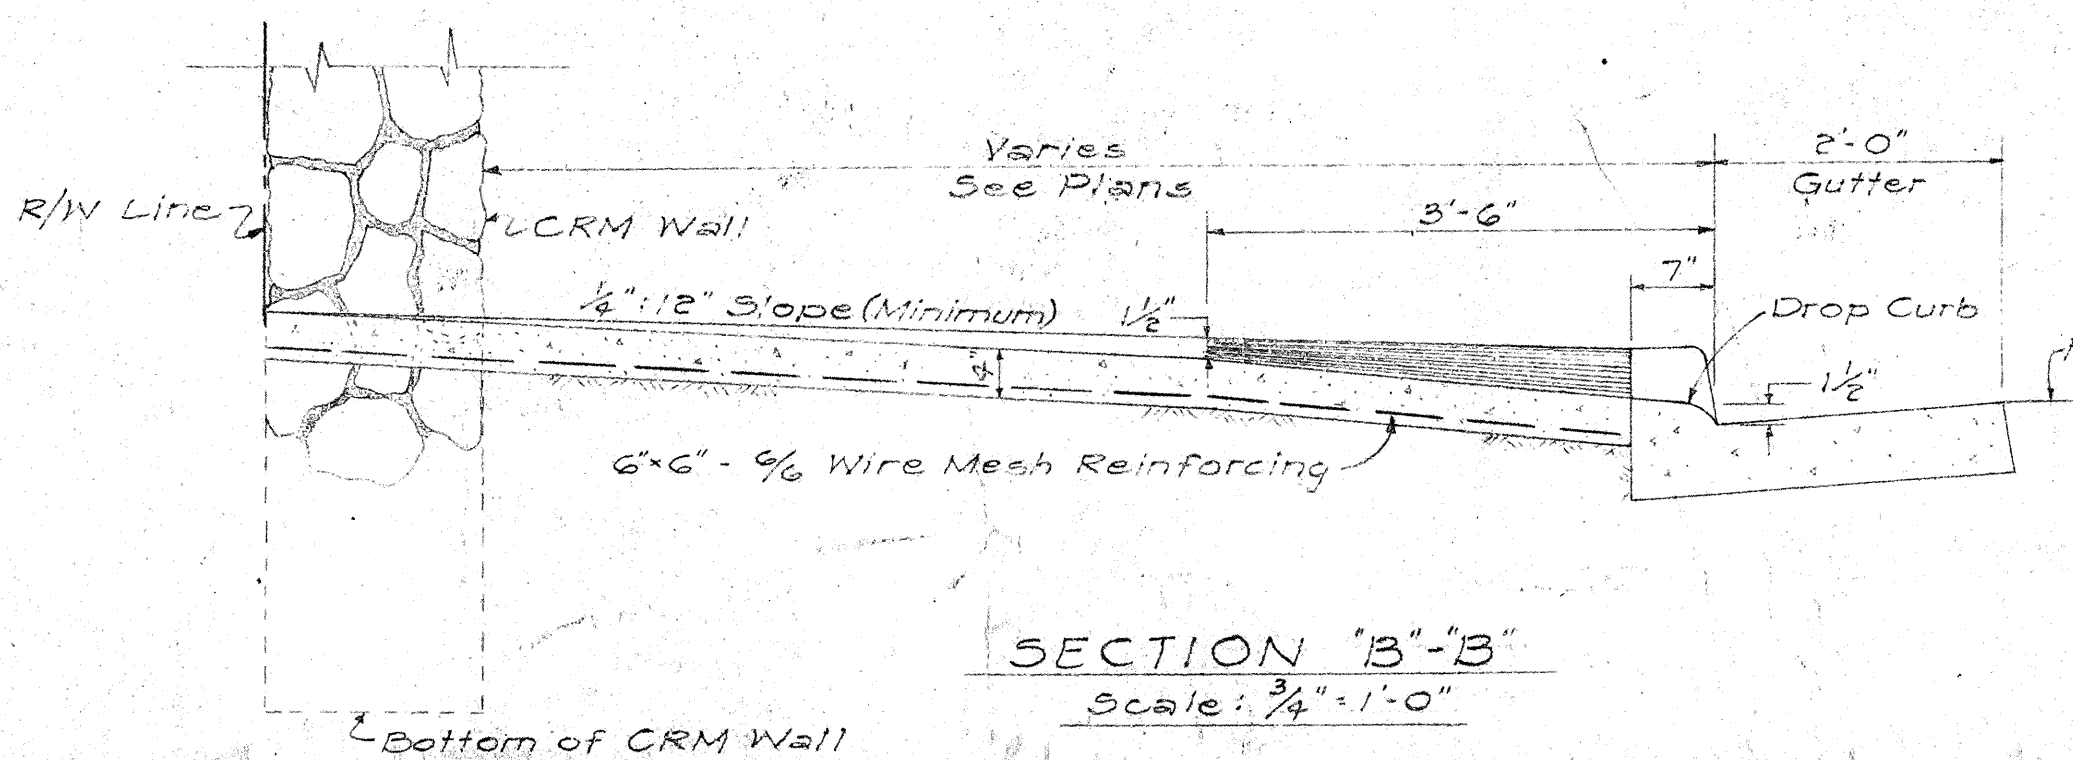
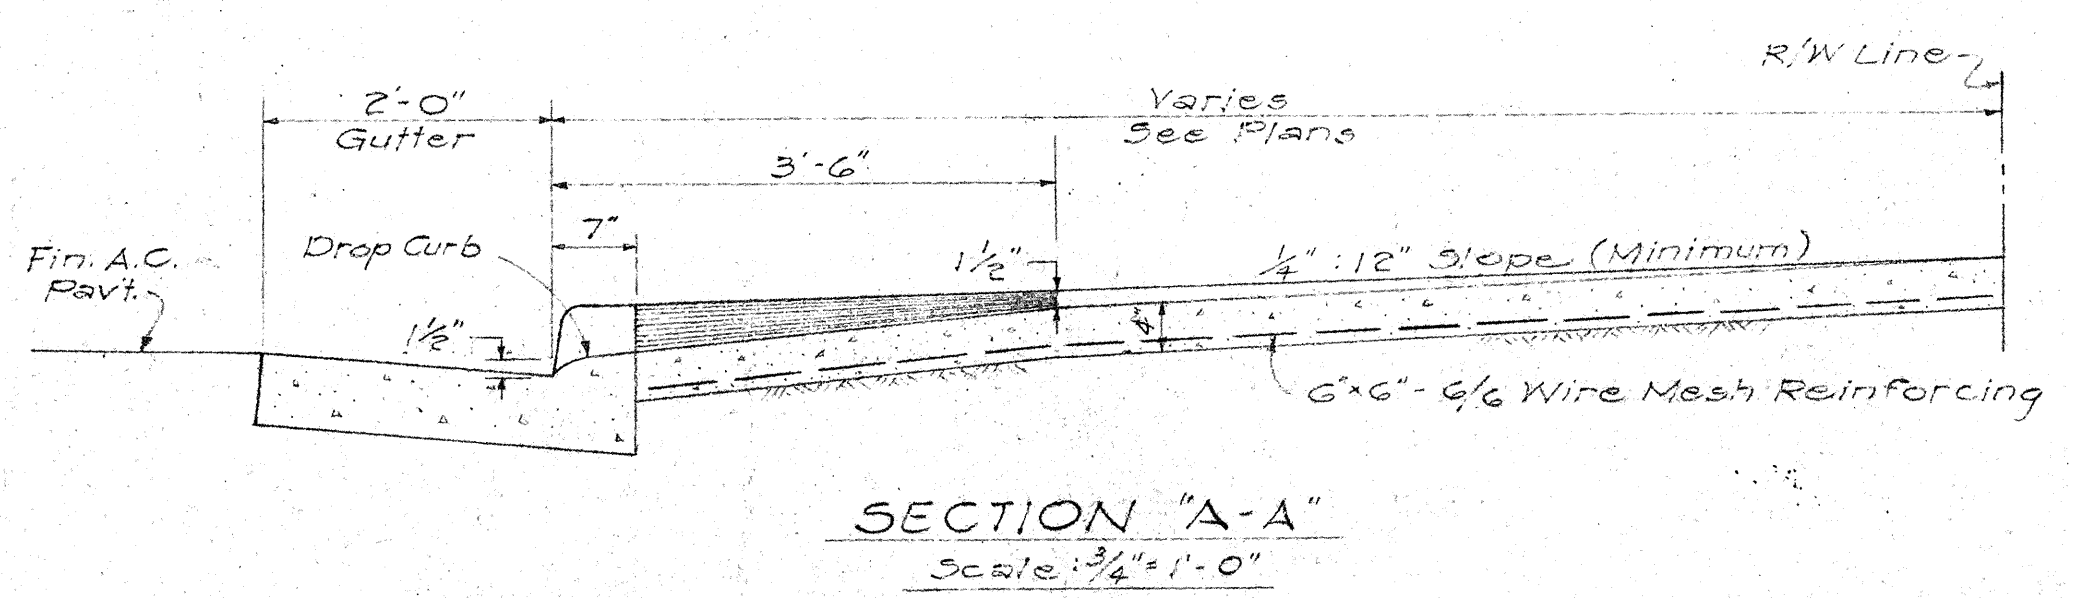


FED. ROAD DIST. NO.	STATE	FED. AID PROJ. NO.	FISCAL YEAR	SHEET NO.	TOTAL SHEETS
HAWAII	HAW.	F-090-1(4)	1964	21	177
		SU-0720(6)	1964		



TRUE NORTH
SCALE 1"=20'

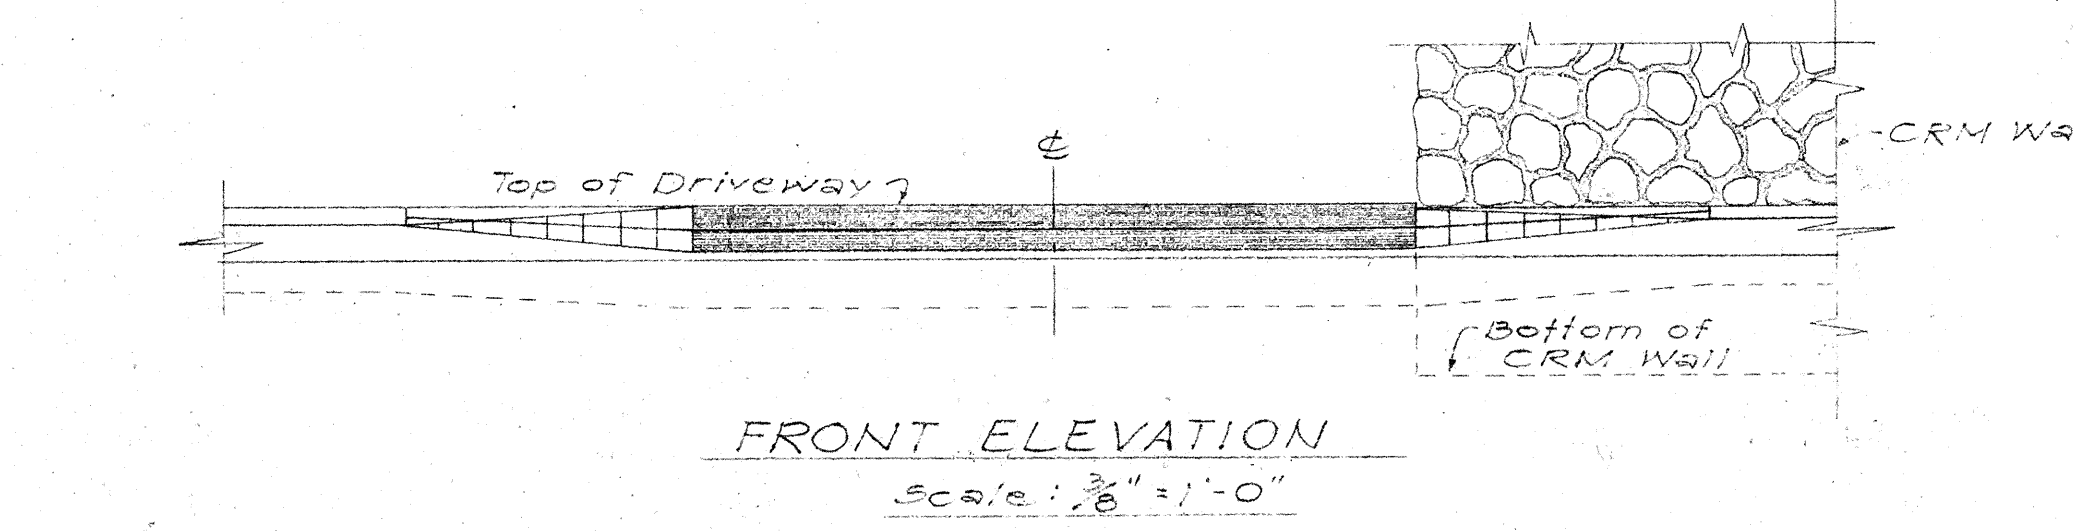

AIEA INTERCHANGE LAULIMA INTERSECTION

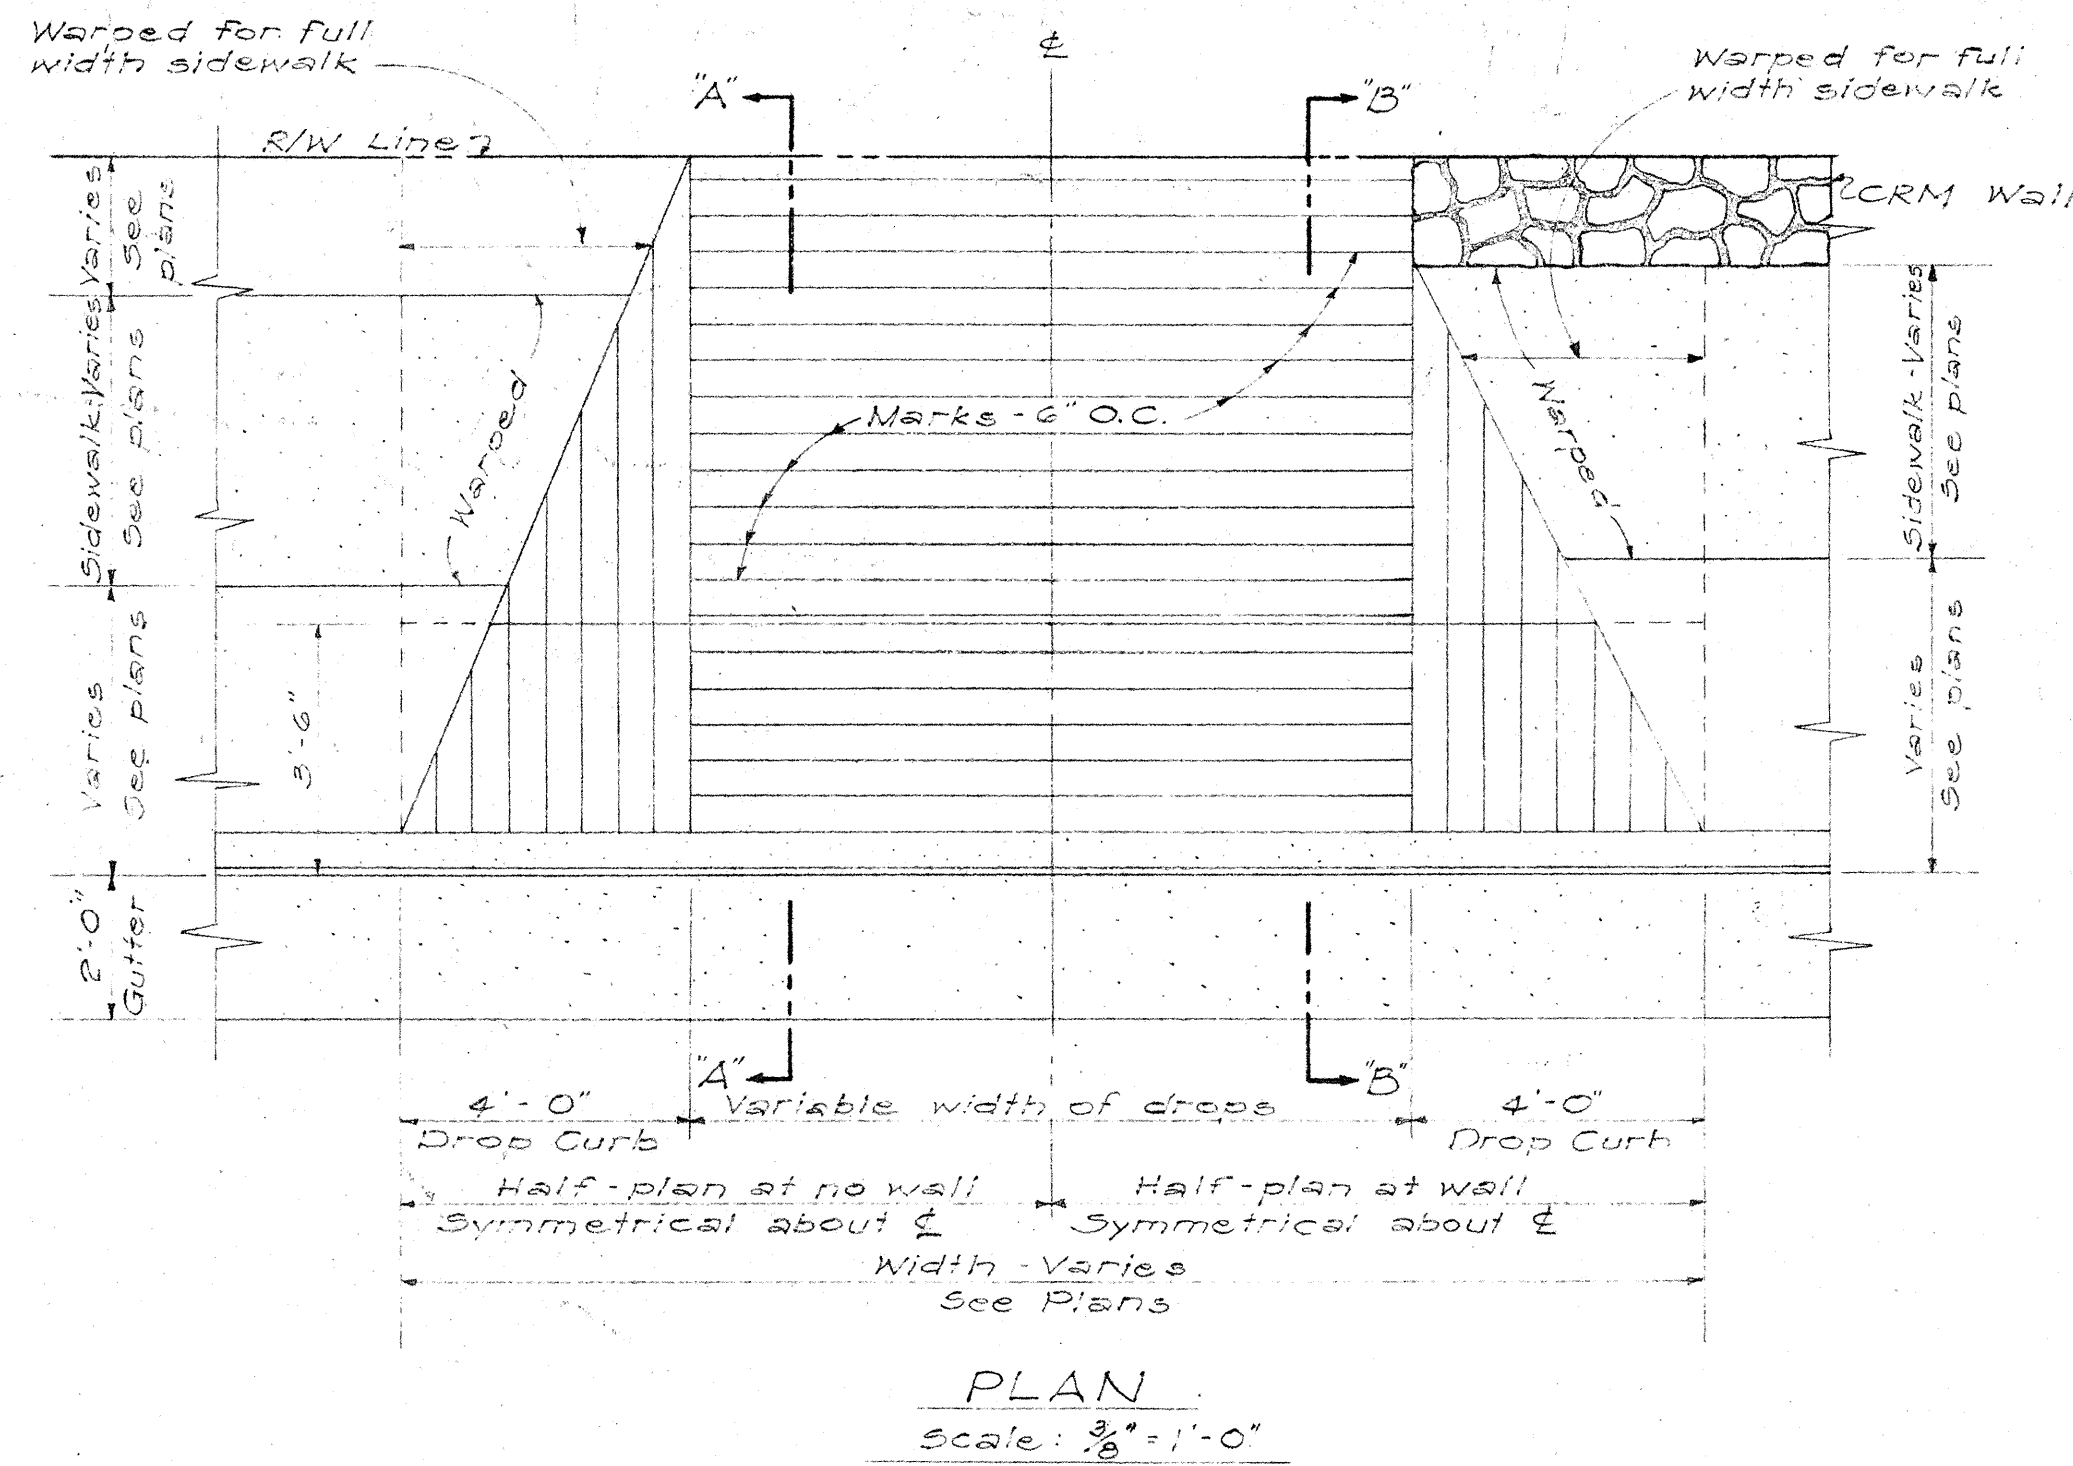

DETAIL OF REINFORCED CONCRETE DRIVEWAY Scale: As Noted

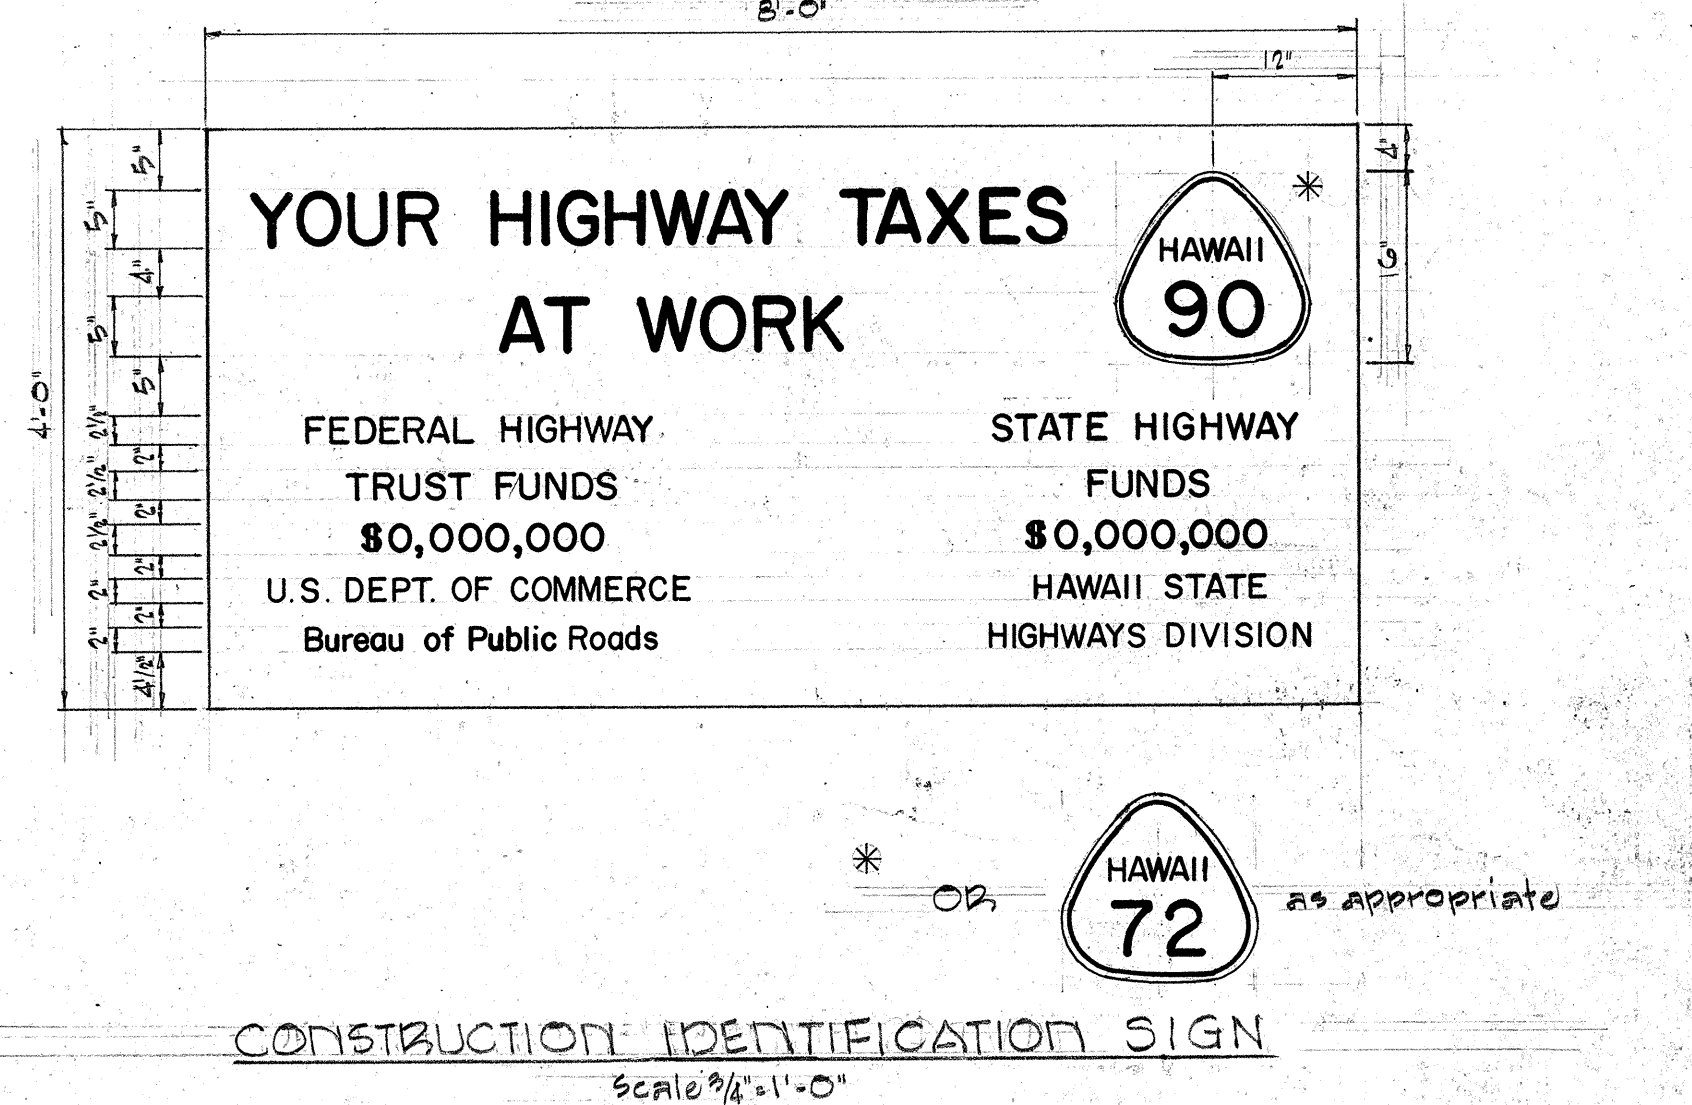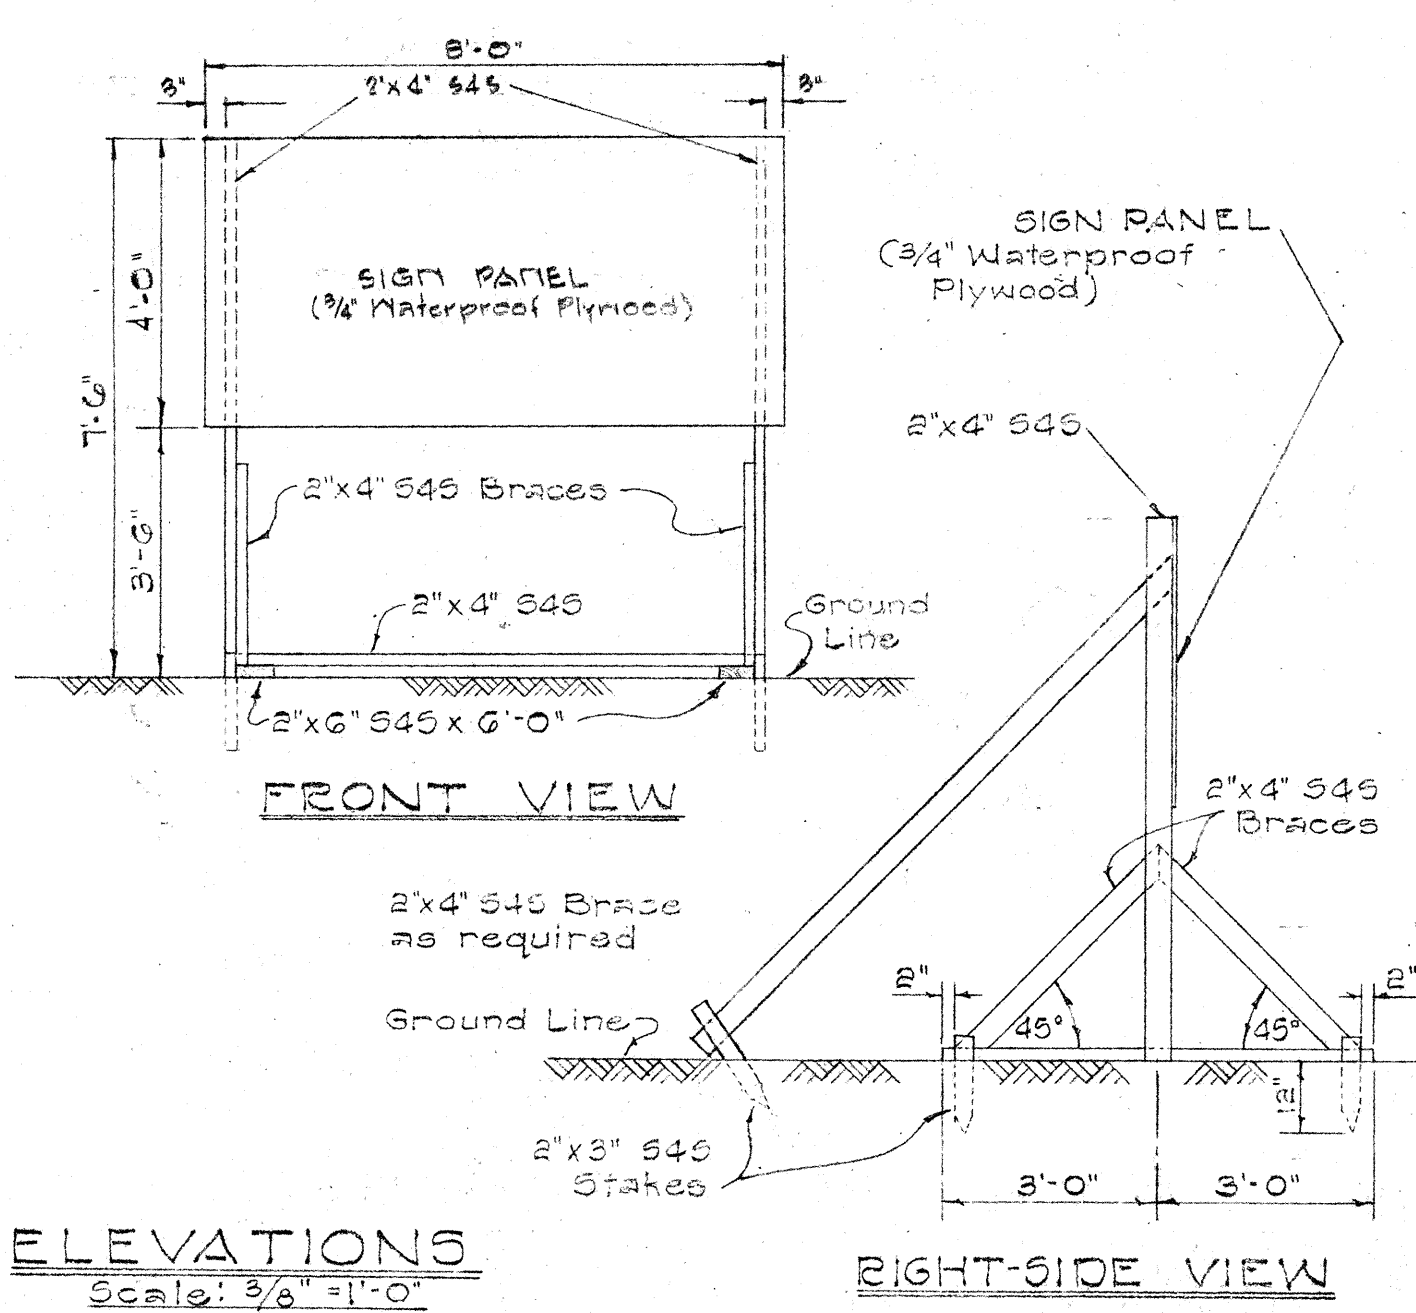

- GENERAL NOTES:**
1. The legend shall be black on white background.
 2. All letters shall be of size and design shown and conform with standard Alphabets for Highway Signs as set forth by the Public Roads Administration, Federal Work Agency.
 3. Letters shall be series "D" sizes as shown, except where noted otherwise on the plan.
 4. Contractor shall be responsible for maintenance of sign.
 5. Contractor shall fill in proper figures in place of figures as ordered by the State Department of Transportation.
 6. Two (2) signs with "Hawaii 90" and two (2) with "Hawaii 72" shall be required.
 7. Exact locations of signs to be determined in the field by the Engineer.

STATE OF HAWAII DEPARTMENT OF TRANSPORTATION HIGHWAYS DIVISION	
LAULIMA INTERSECTION	
KAMEHAMEHA HWY.	F-090-1(4)
MOANALUA RD.	SU-0720(6)
Scale: As Noted	Dec. 1963
SHEET NO.	OF SHEETS

DATE	PLANNED BY
DESIGNED BY	CHECKED BY
NOTED BY	QUANTITIES BY
ORIGINAL PLAN	NO.