

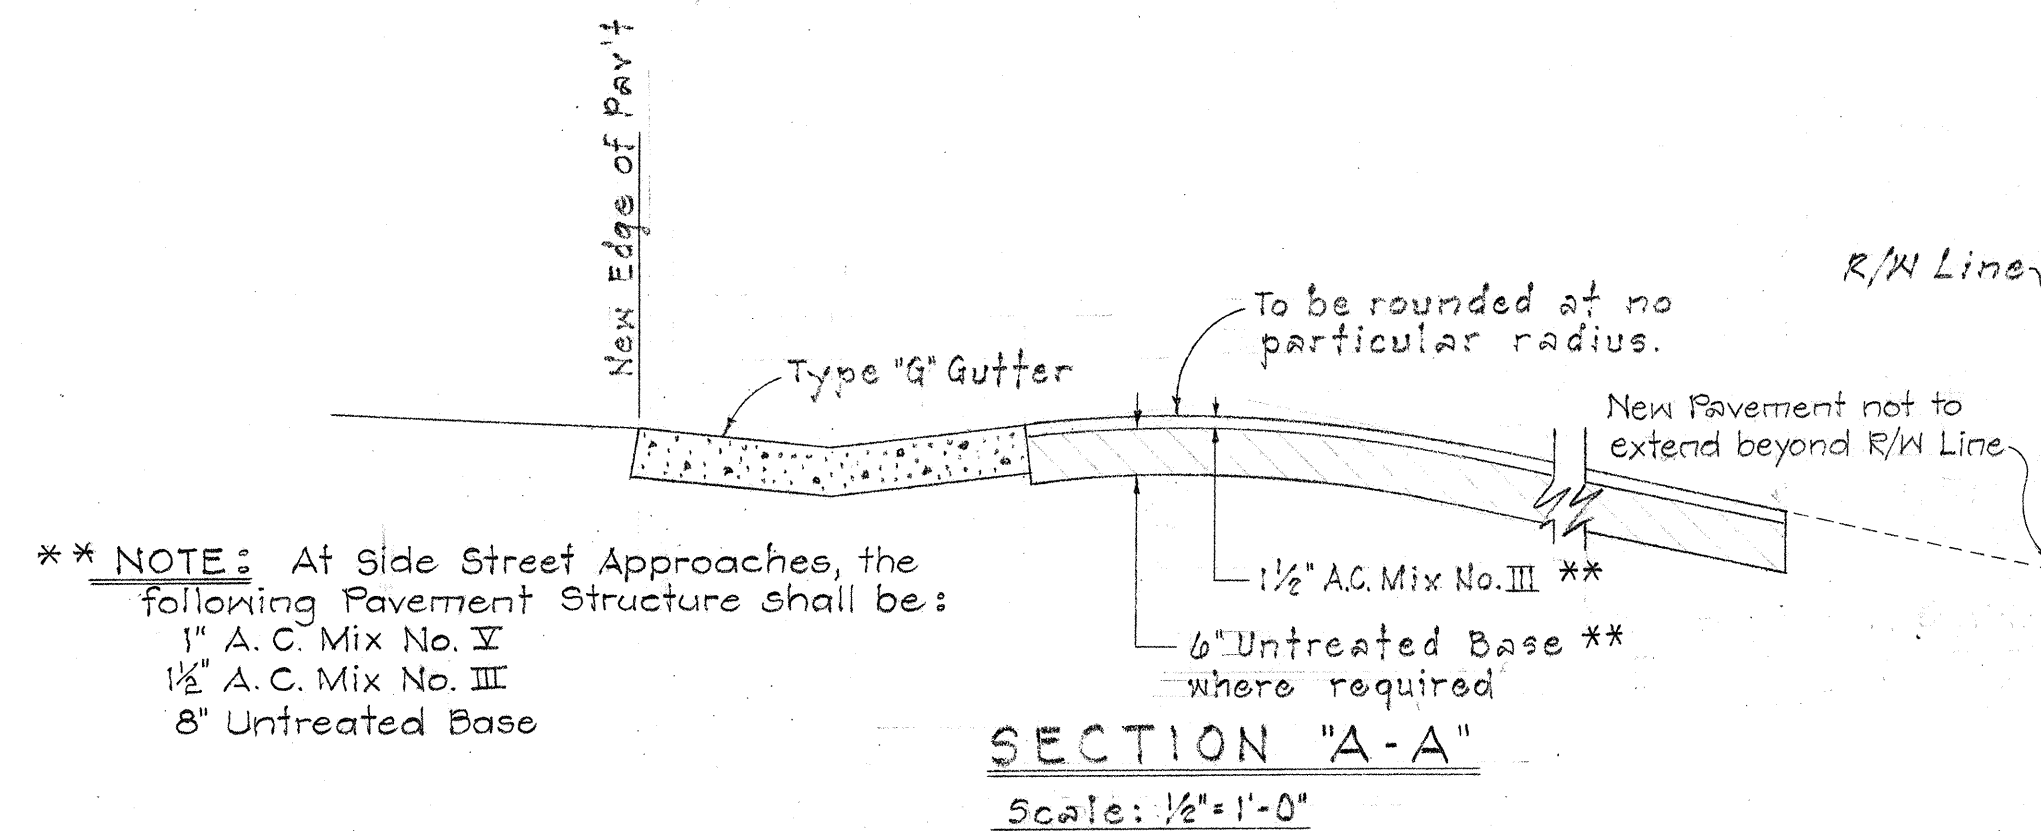
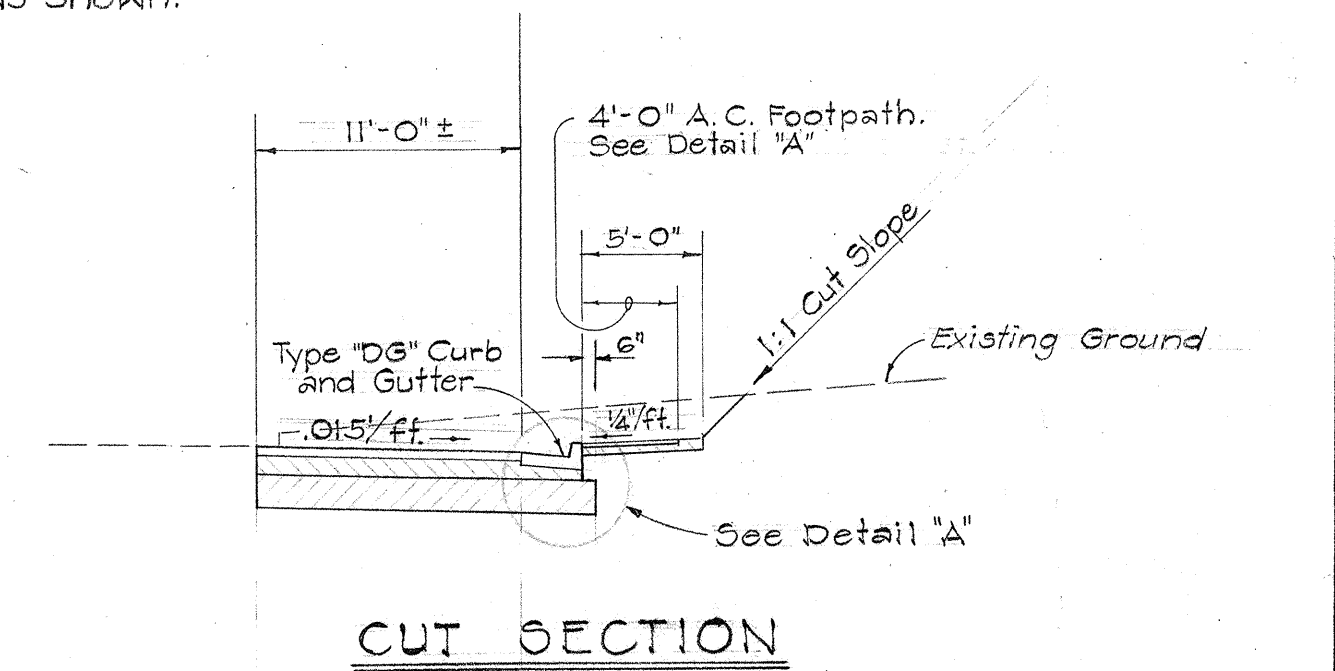
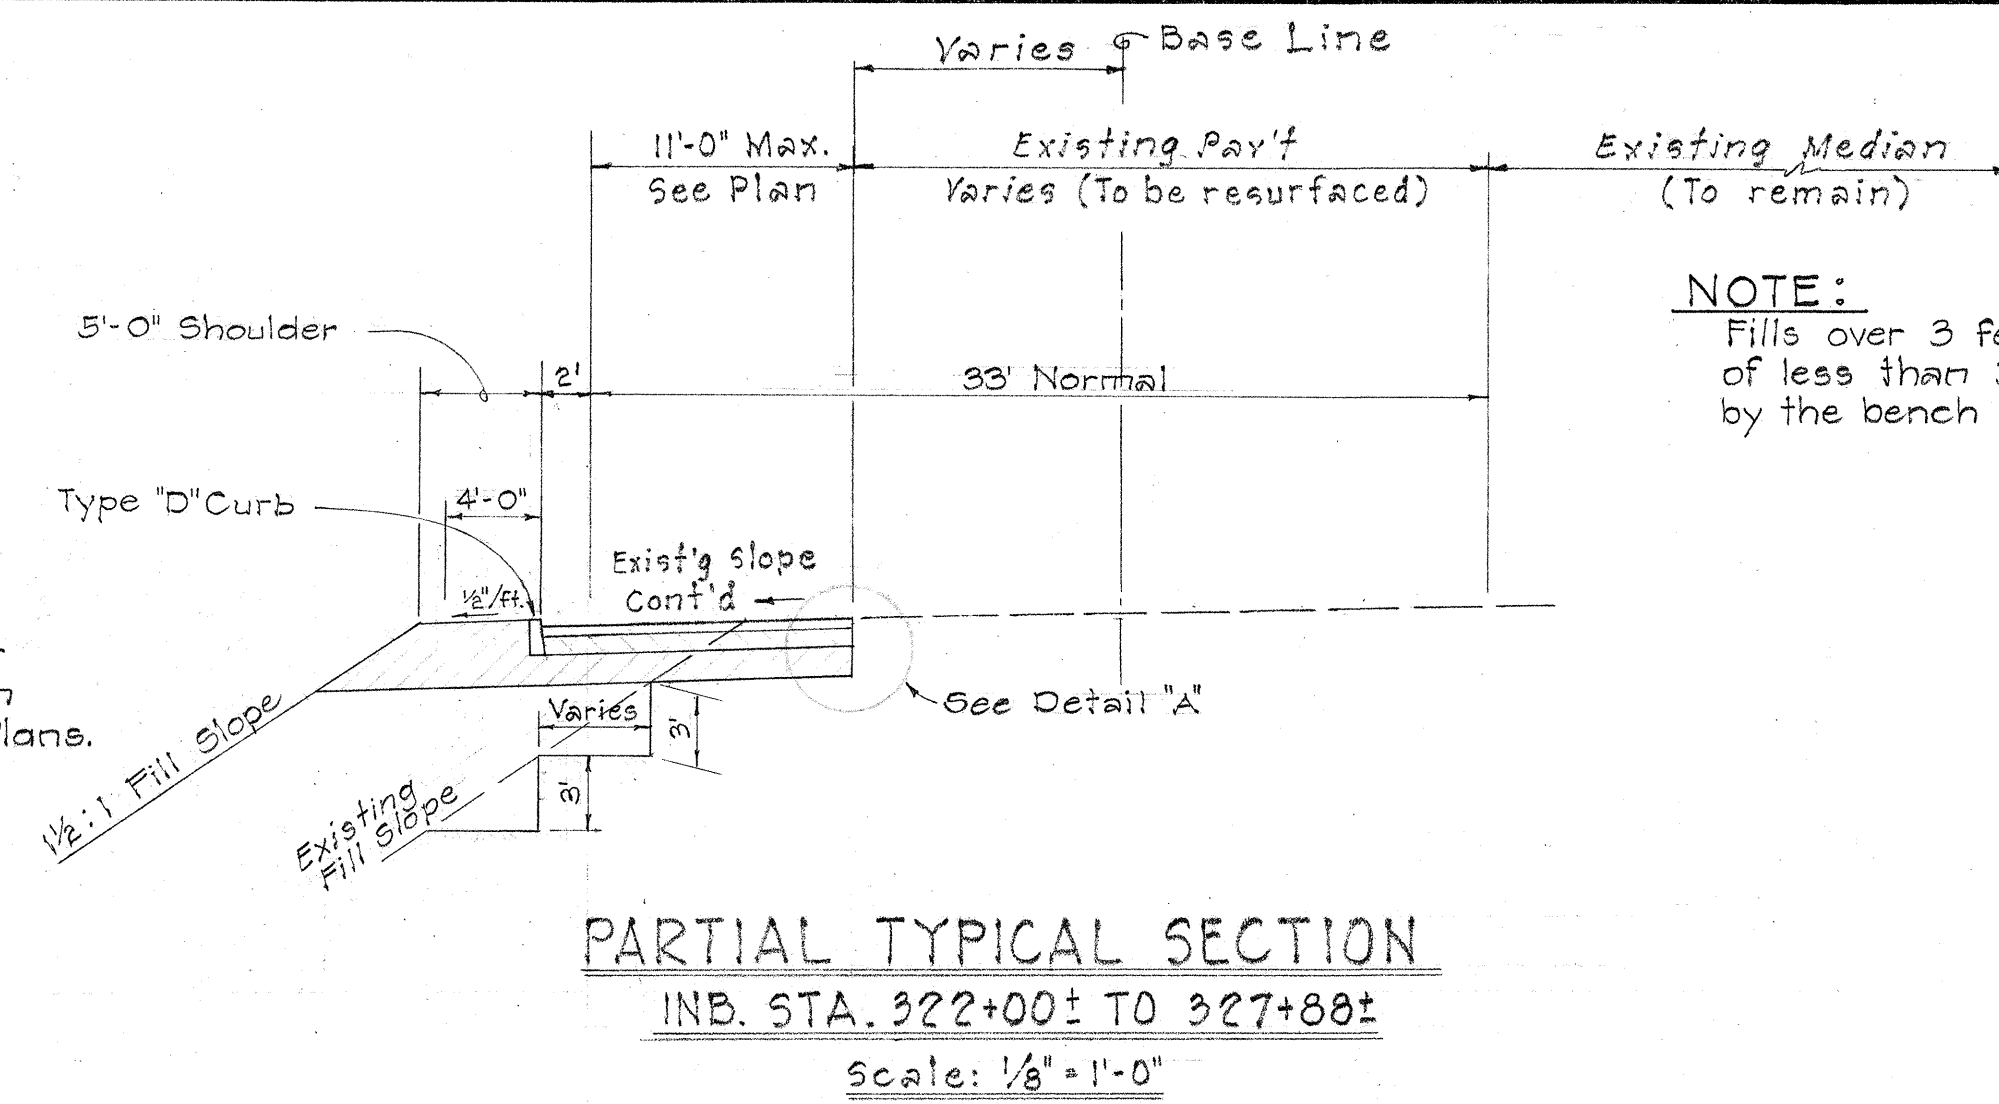


FED. ROAD DIST. NO.	STATE	FED. AID PROJ. NO.	FISCAL YEAR	SHEET NO.	TOTAL SHEETS
HAWAII	HAW.	U-090-1(9)	1965	2	87



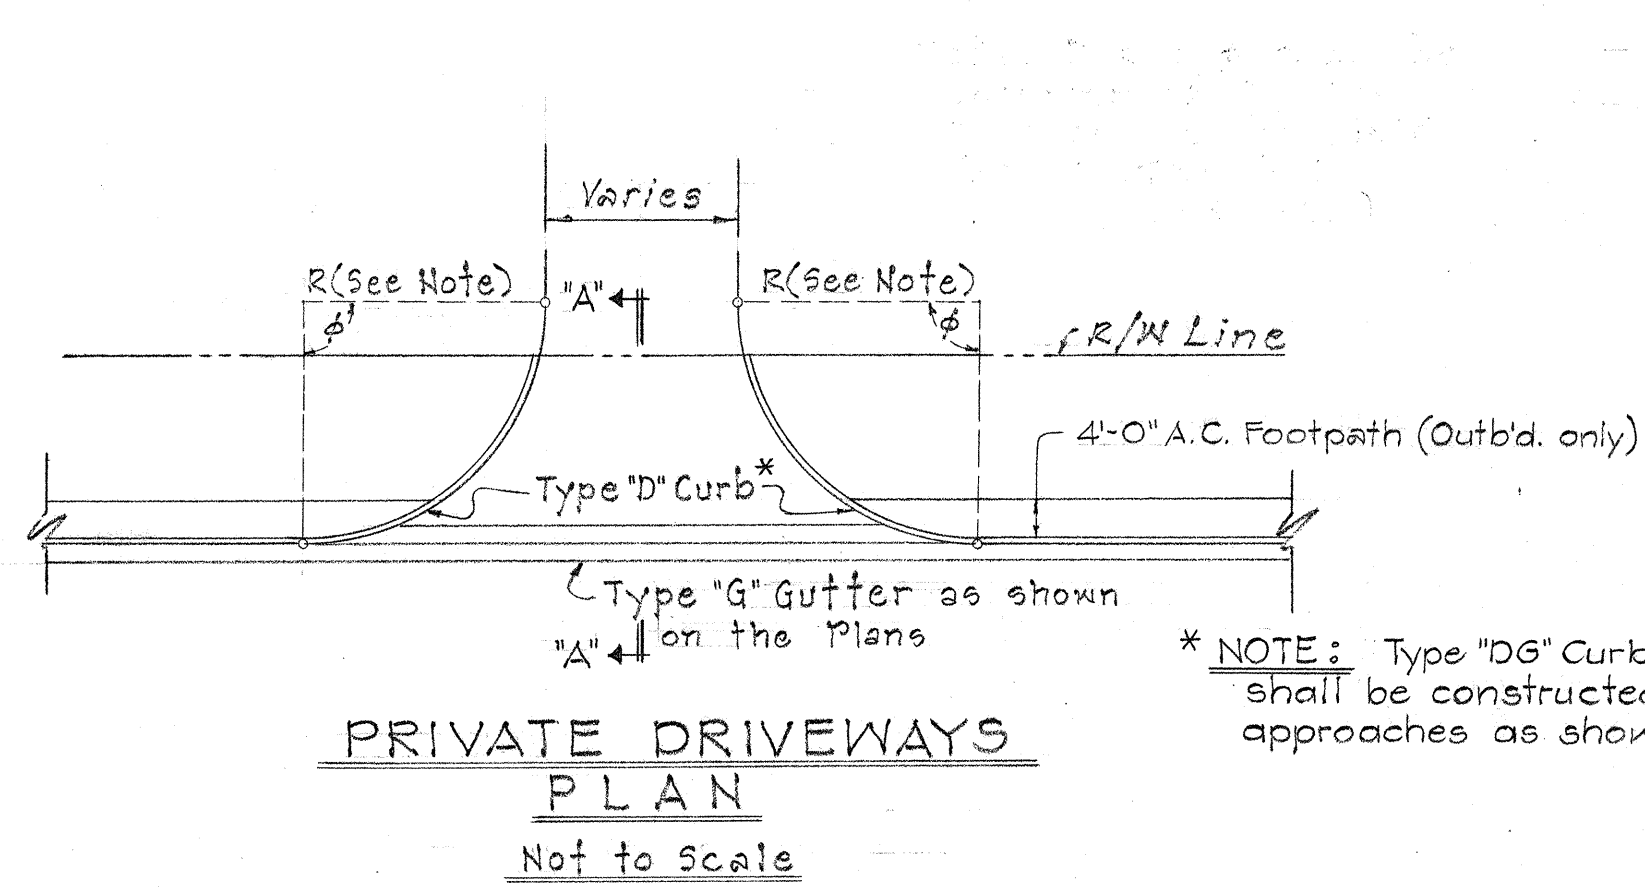


TYPICAL DETAILS AT DRIVEWAYS AND APPROACHES

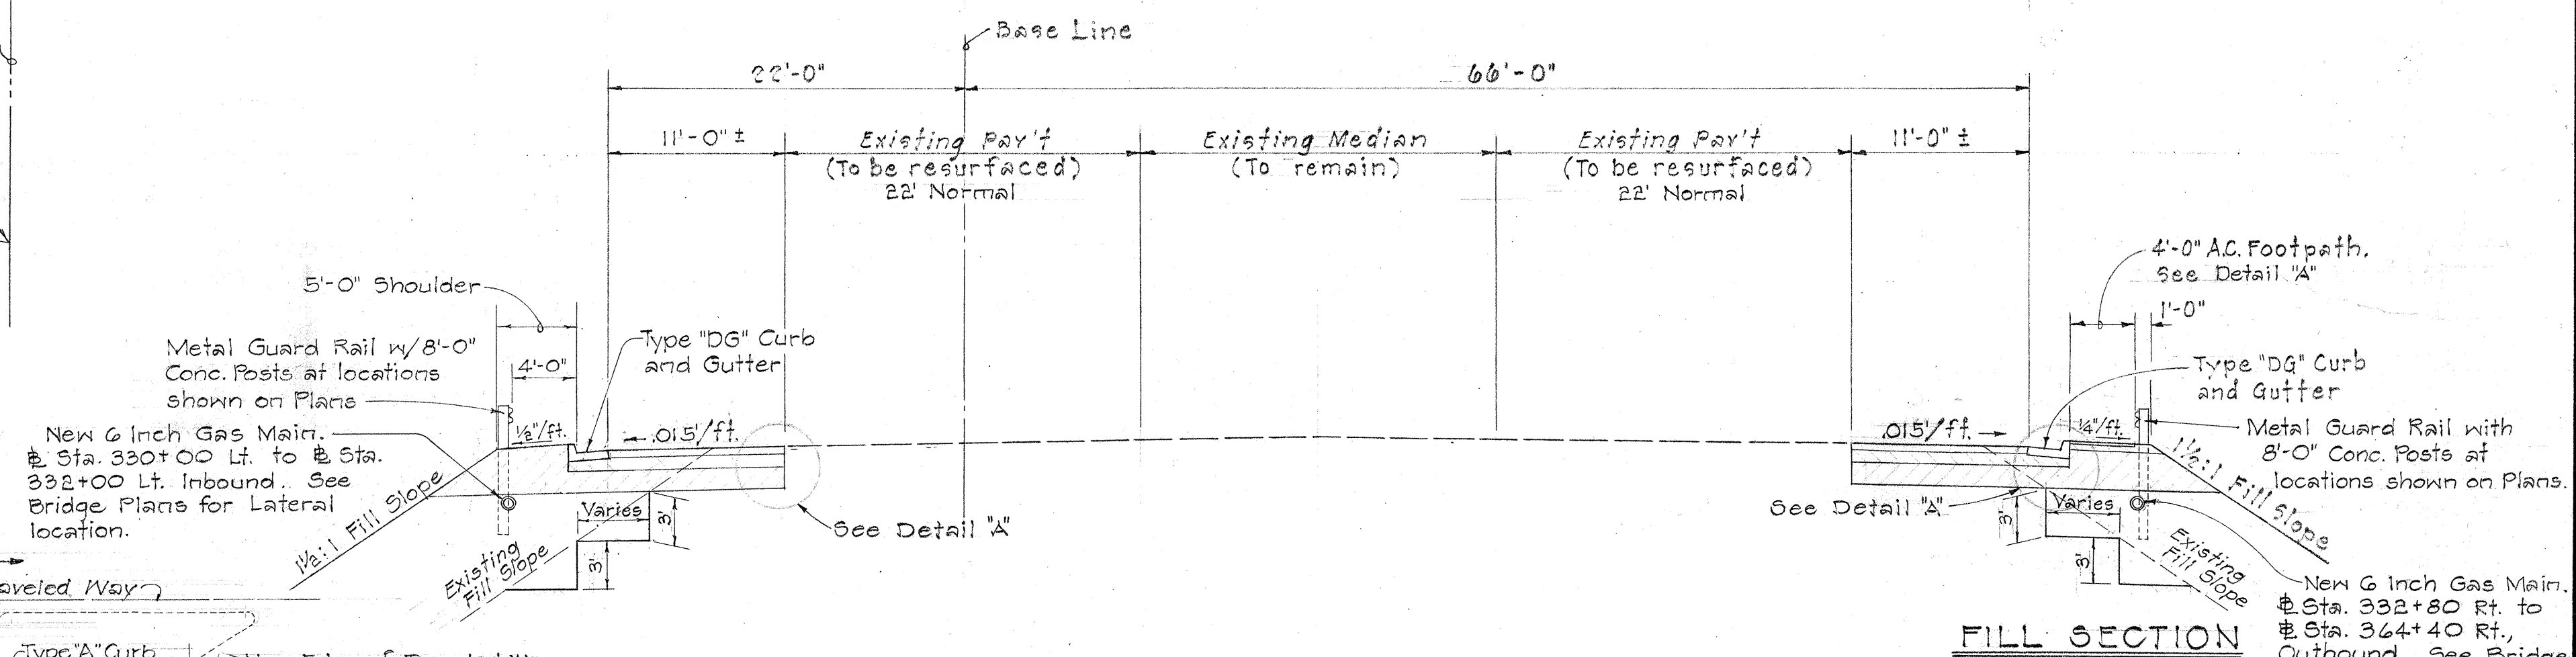


FILL SECTION


New 6 inch Gas Main. Sta. 332+00 Lt. to Sta. 332+80 Rt. Inbound. See Bridge Plans for Lateral location.

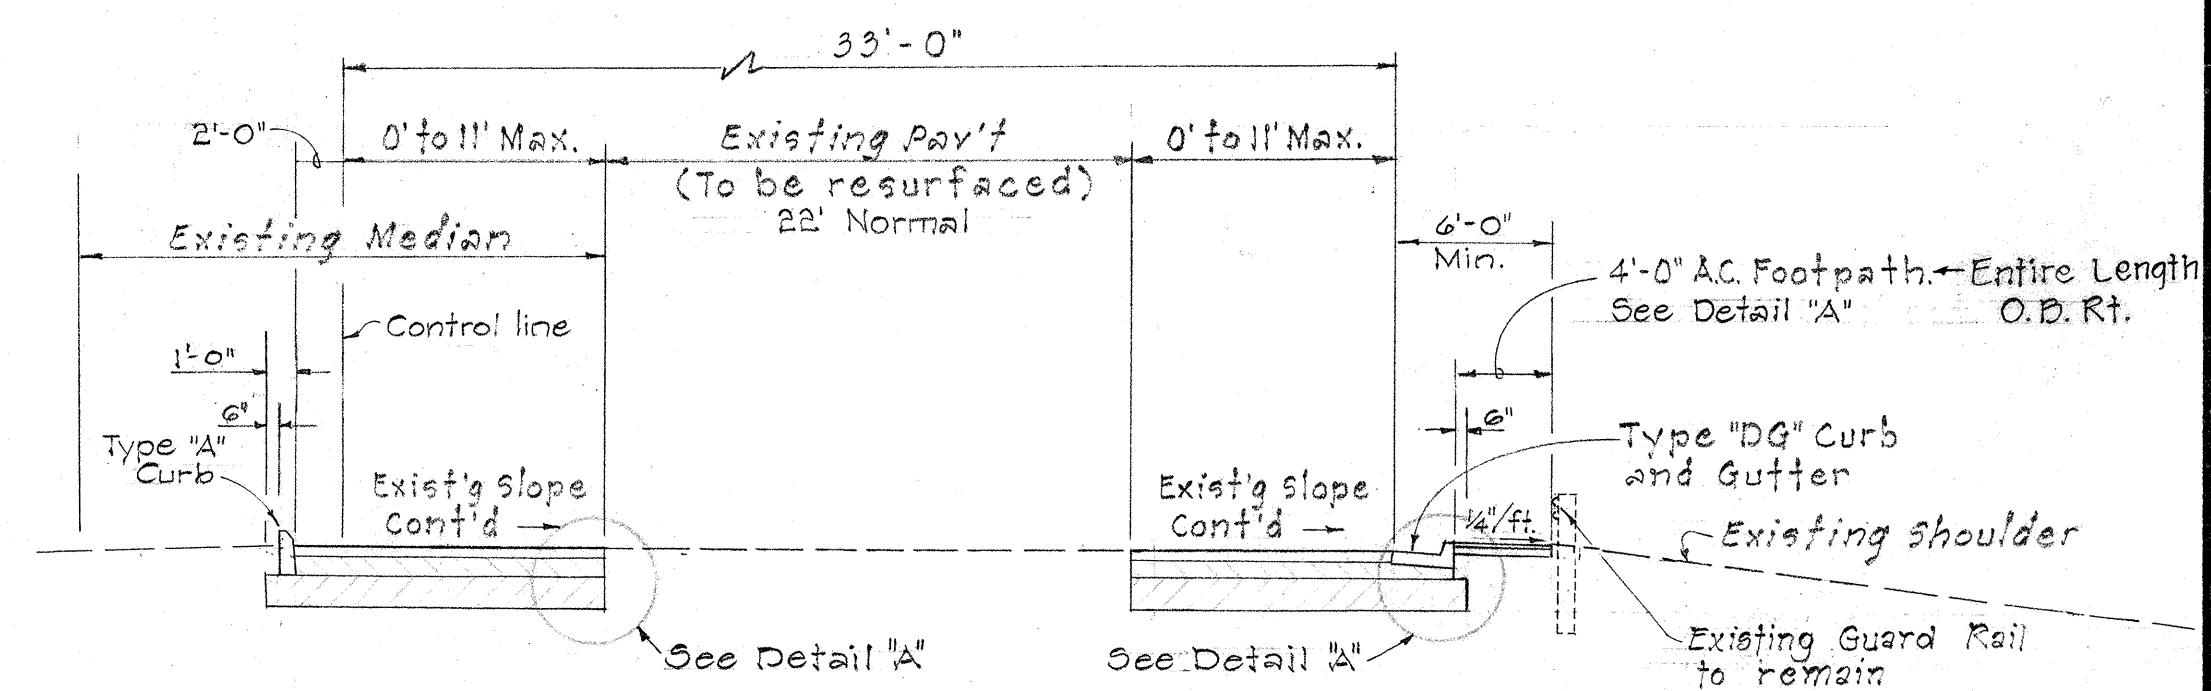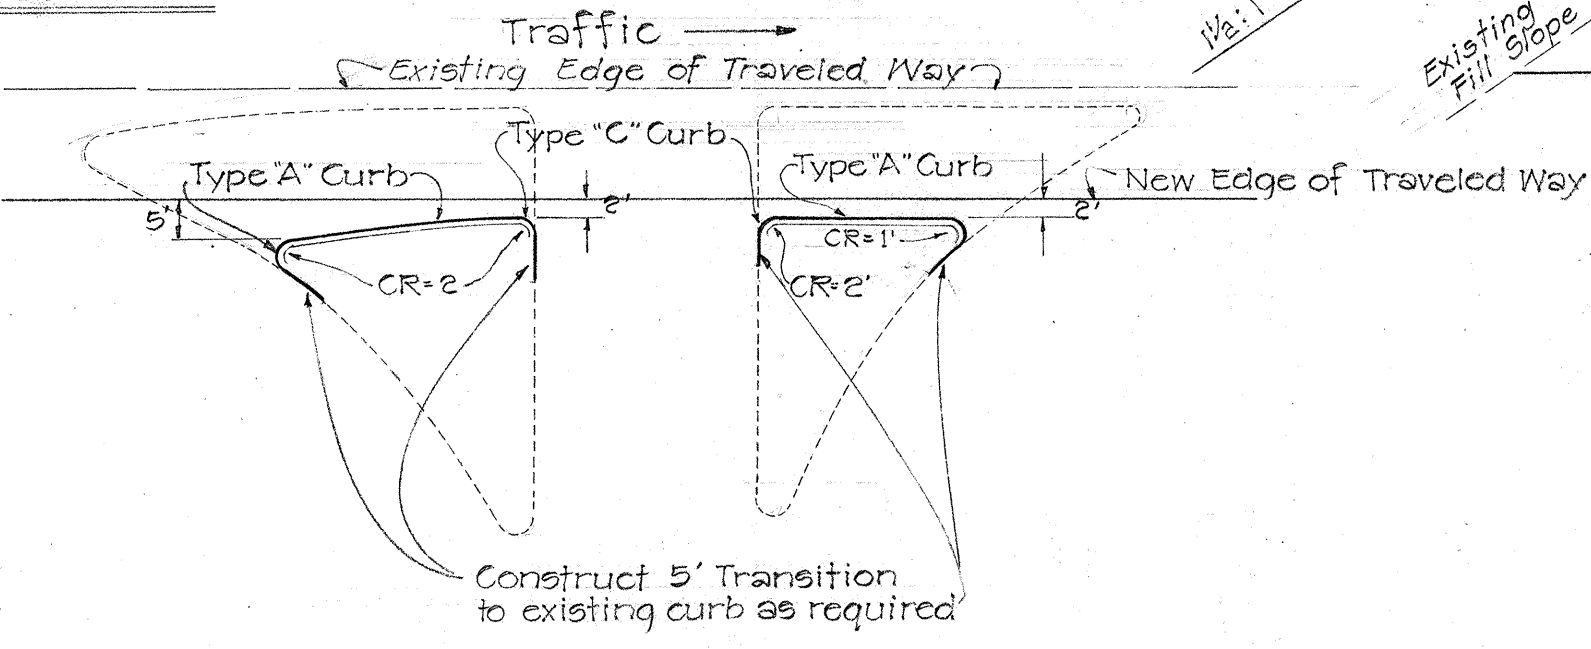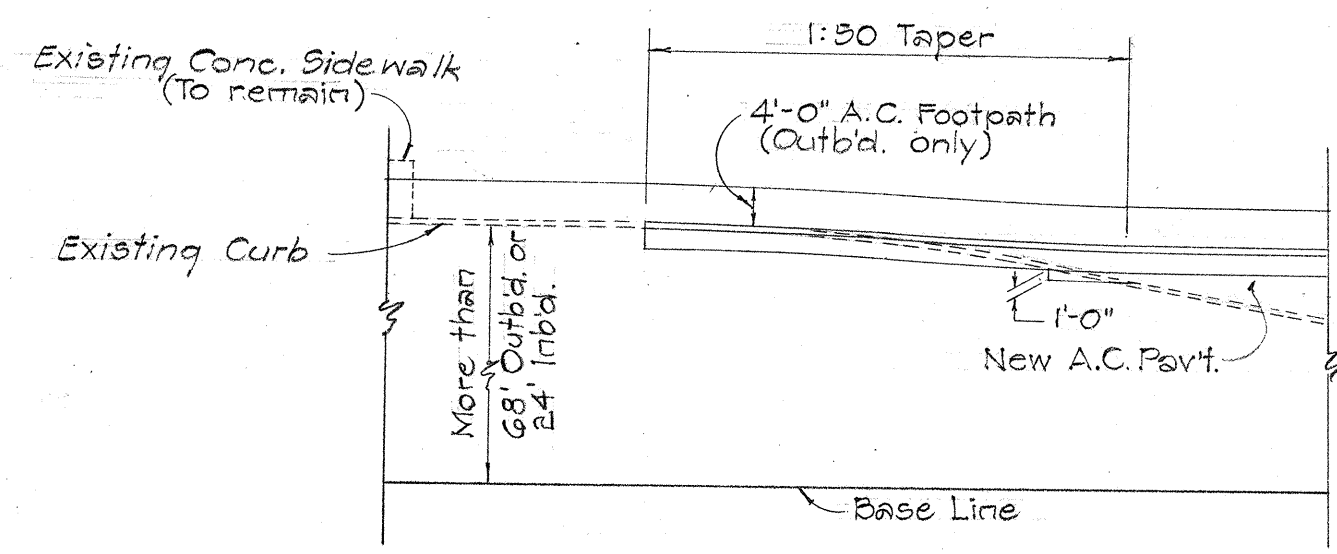

PARTIAL TYPICAL SECTION OUTB. STA. 322+00 TO 402+90±. Scale: 1/8"=1'-0".

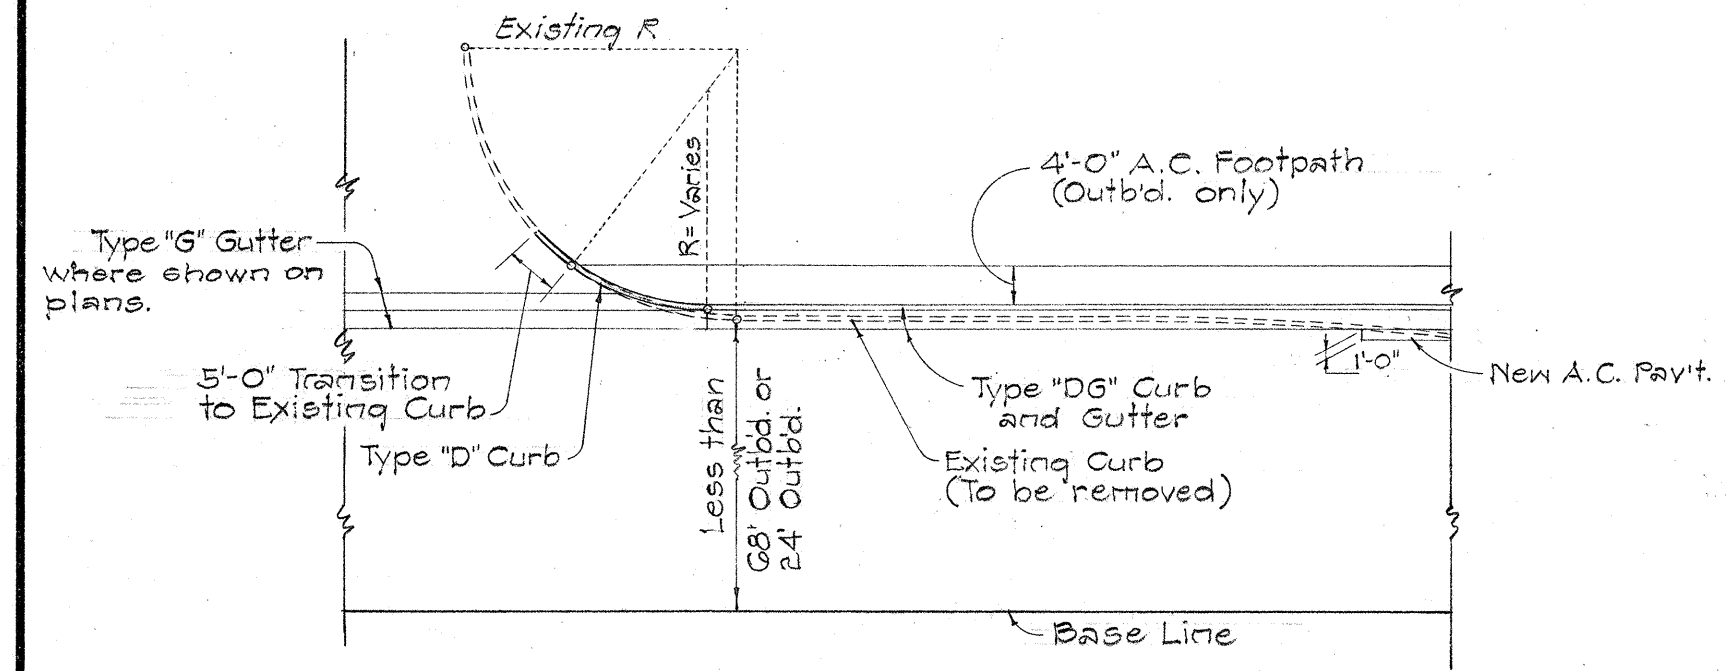

TYPICAL DETAILS-JOINING NEW TYPE "DG" CURB & GUTTER TO EXISTING CURBS AT ACCEL. & DECEL. LANES. Not to Scale.

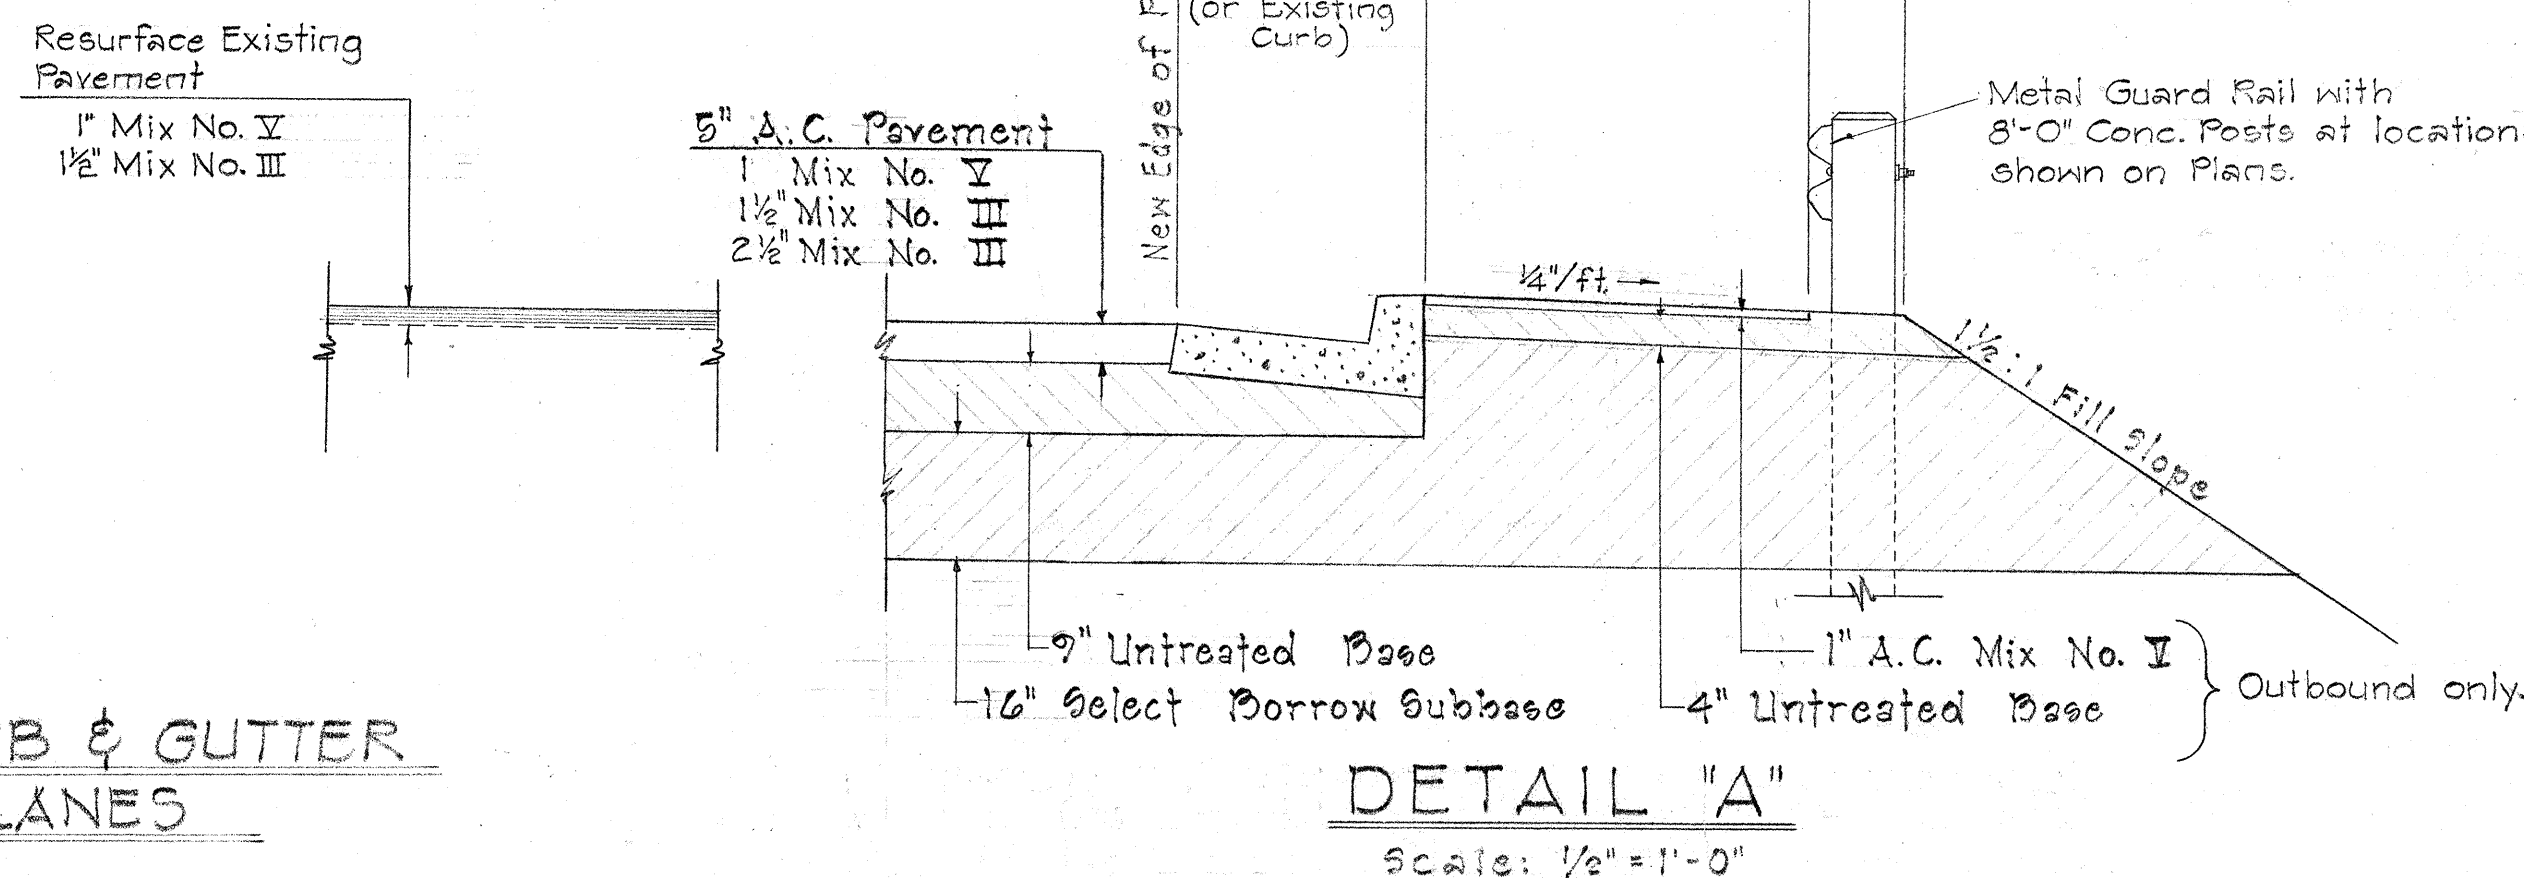

STATE OF HAWAII
DEPARTMENT OF TRANSPORTATION
HIGHWAYS DIVISION

TYPICAL SECTIONS

KAMEHAMEHA HWY. WIDENING
PROJ. NO. U-090-1(9)
Scale: As Noted May 1965

SHEET NO. OF SHEETS

SURVEY PLOTTED BY	DATE
DRAWN BY	
TRACED BY	
QUANTITIES BY	
CHECKED BY	
ORIGINAL PLAN	
NOTE BOOK	
No.	