

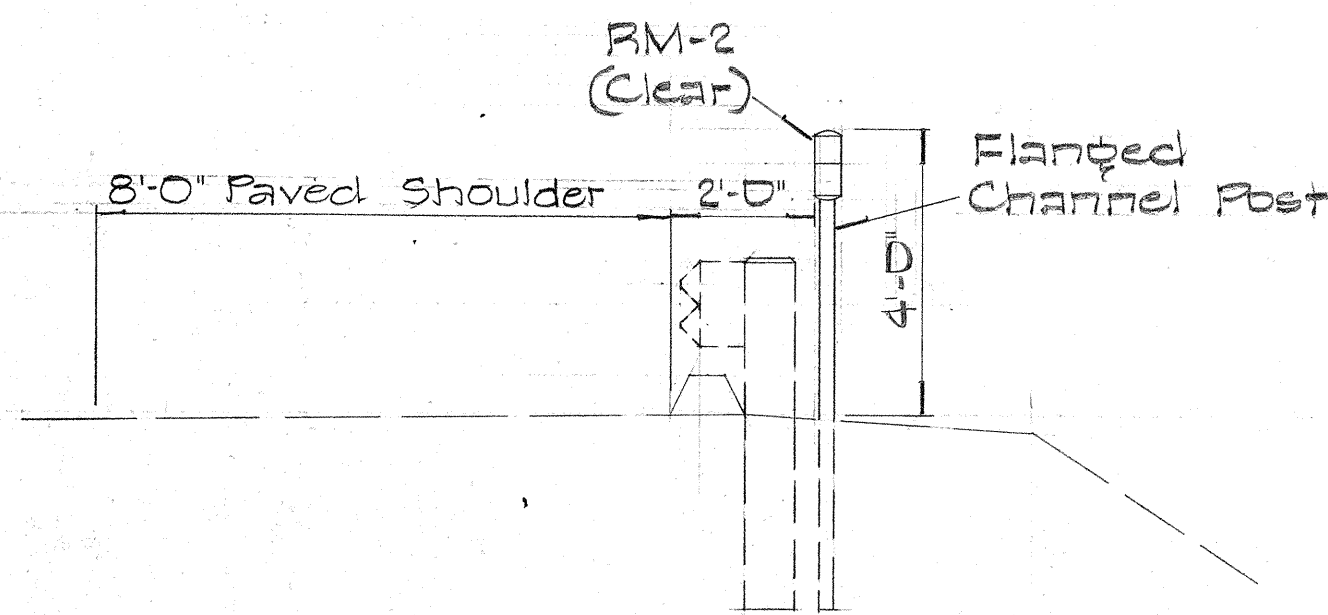
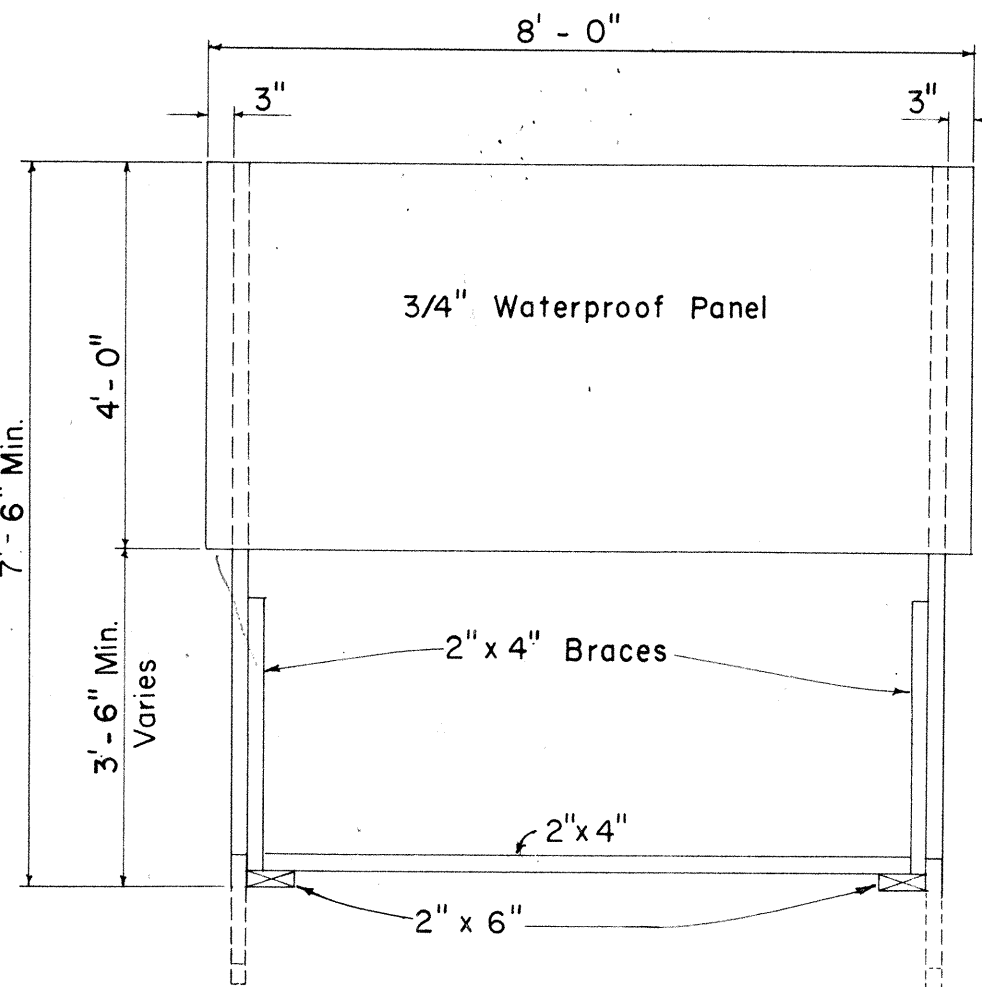



FED. ROAD DIST. NO.	STATE	FED. AID PROJ. NO.	FISCAL YEAR	SHEET NO.	TOTAL SHEETS
HAWAII	HAW.	F-090-1(11)	1967	5	16

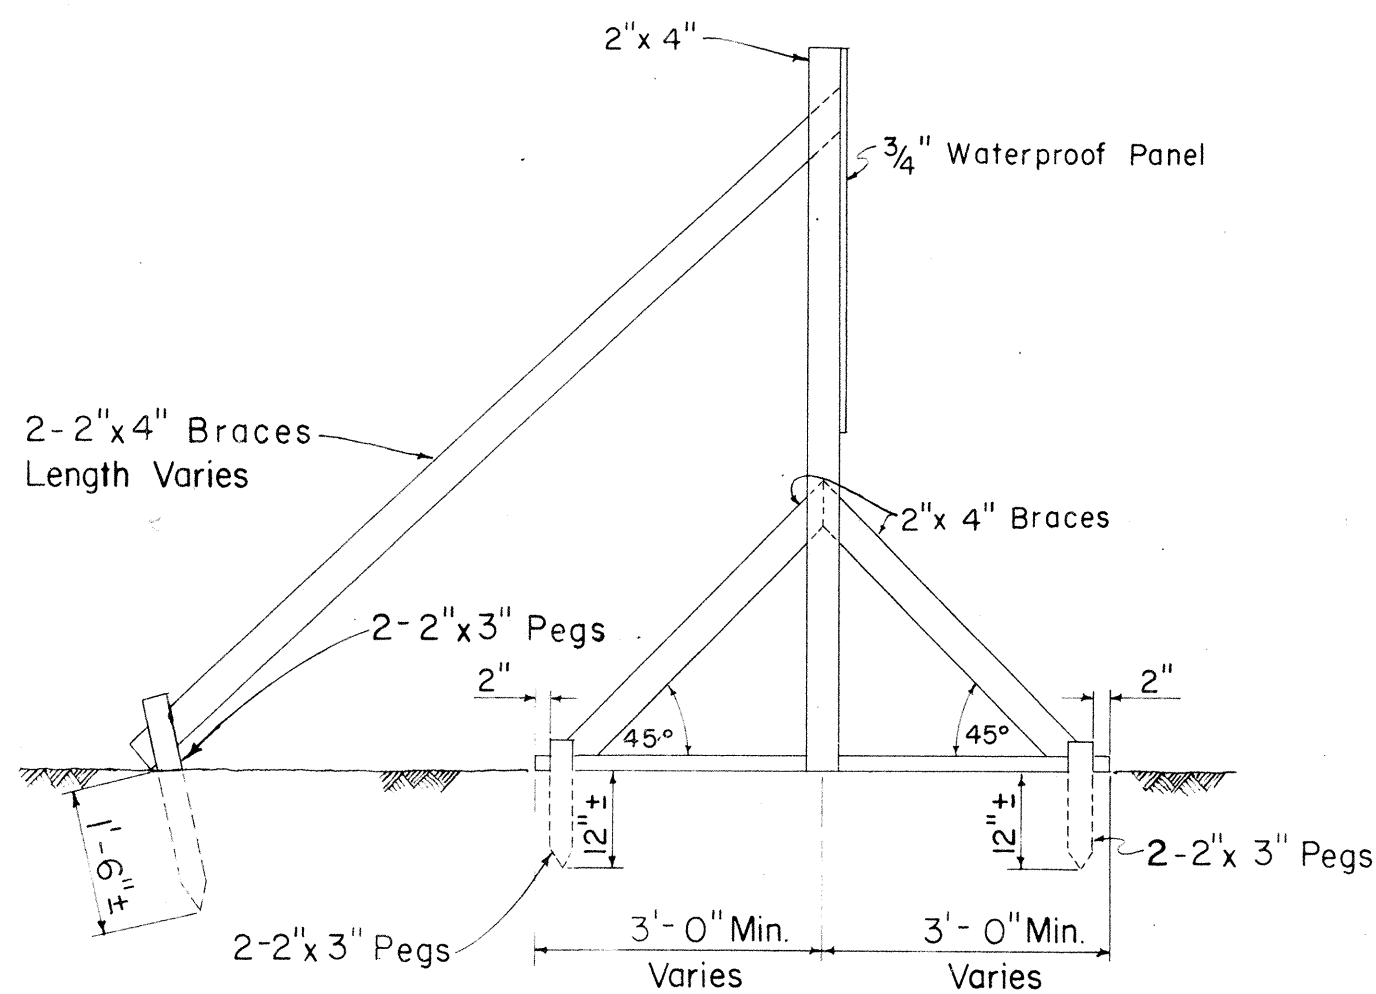



DETAIL OF RELOCATED REFLECTOR MARKER
NO SCALE

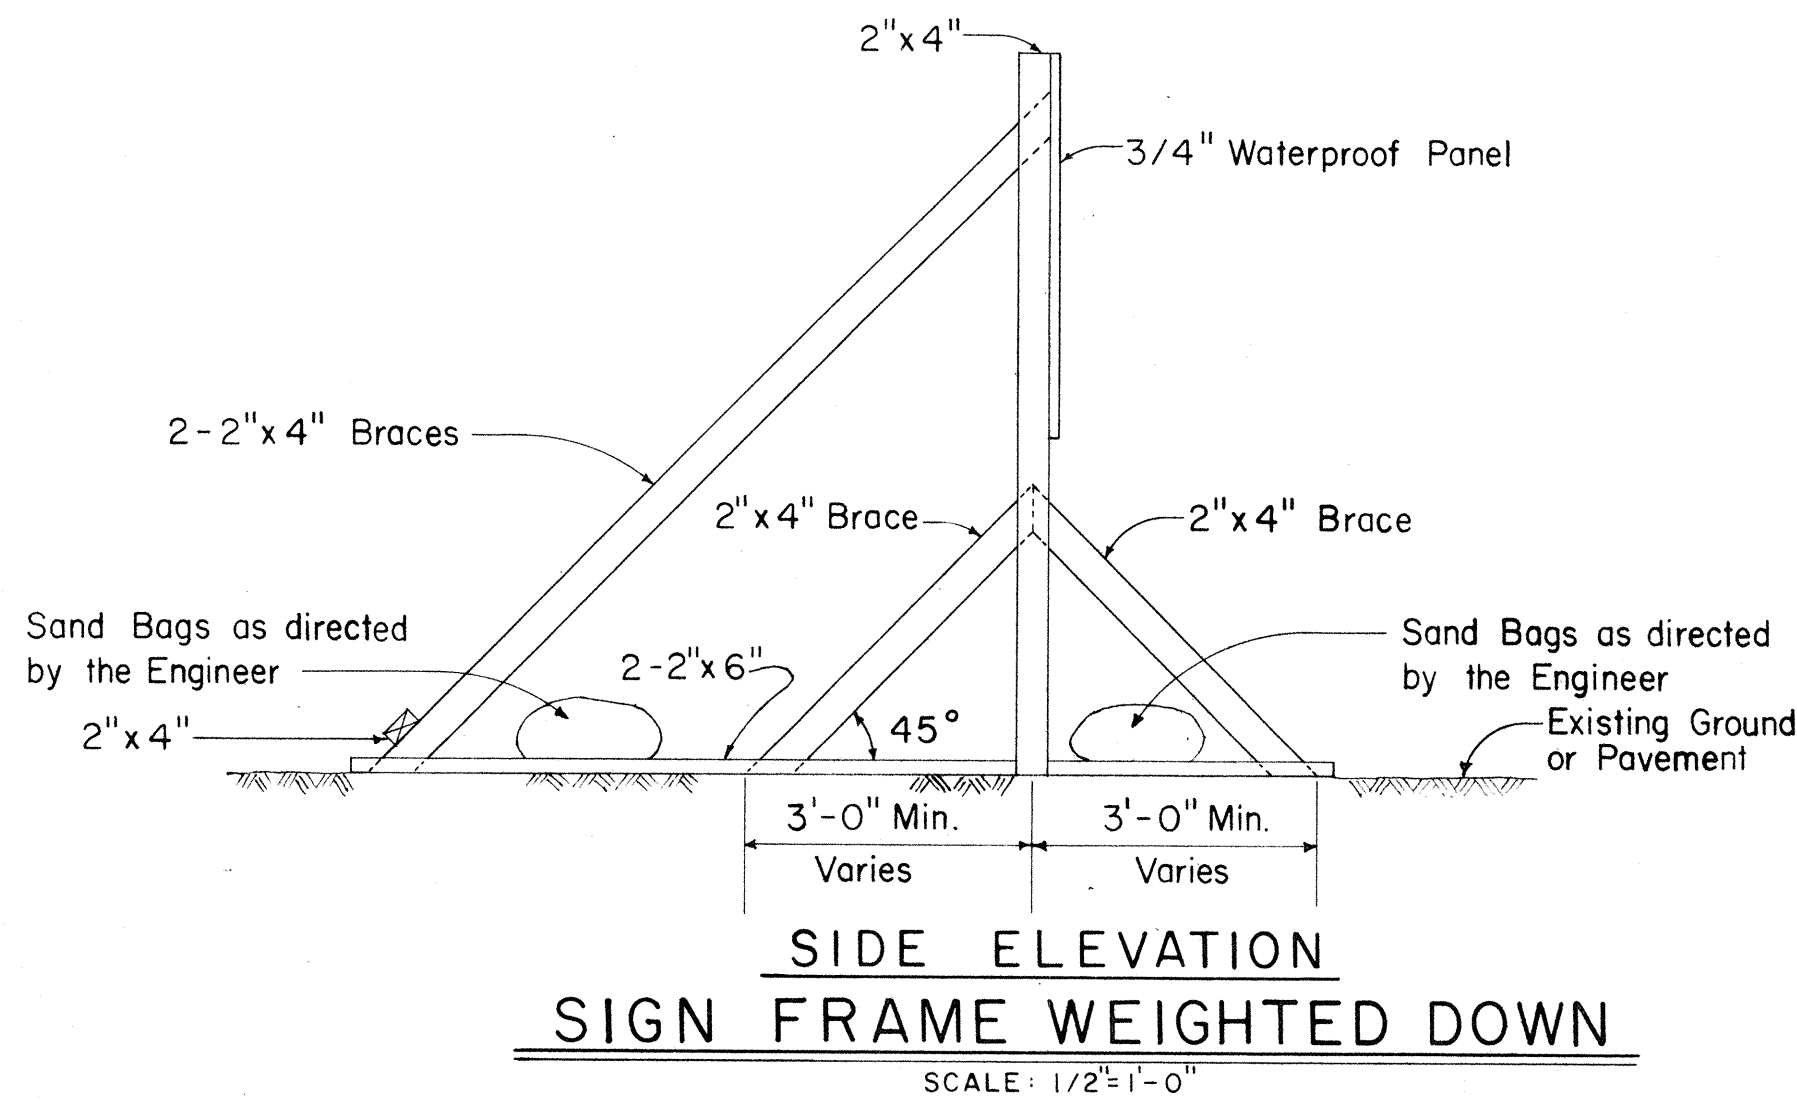

SIDE ELEVATION
SIGN FRAME ANCHORED IN GROUND
Scale: 1/2" = 1'-0"

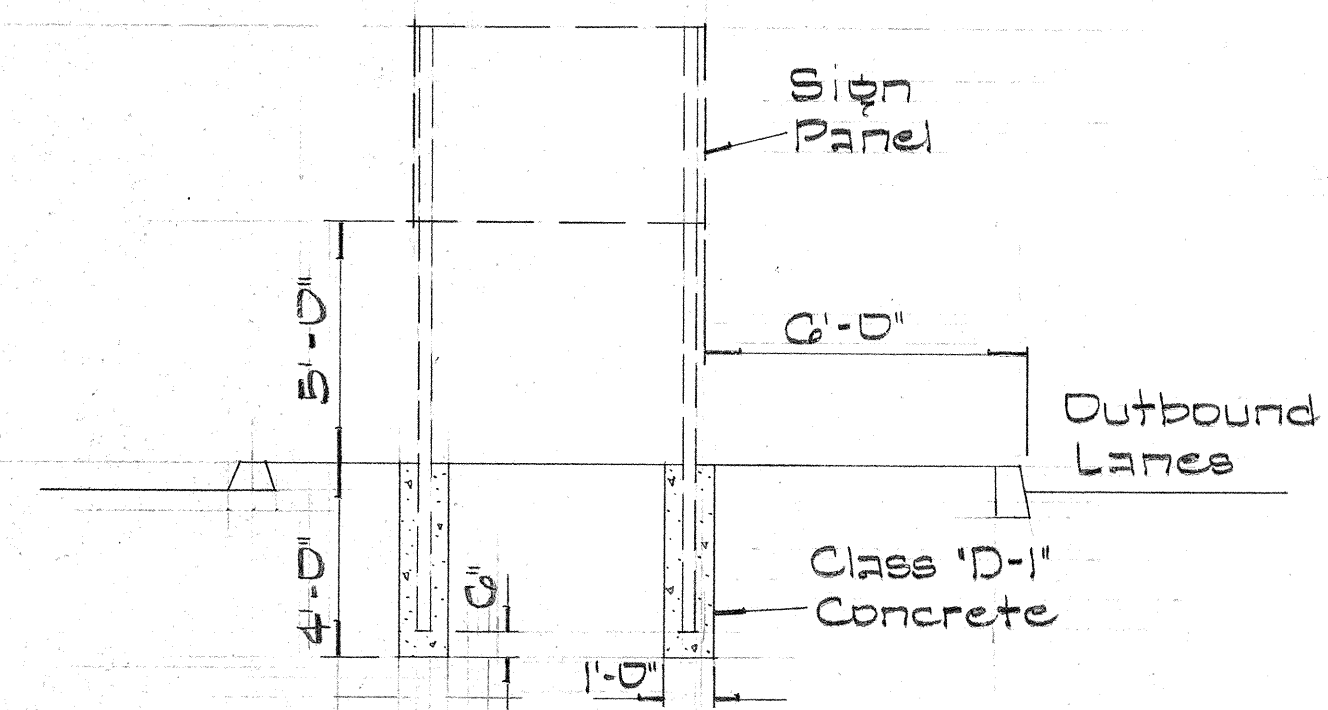

DESTINATION SIGN DETAIL
NO SCALE

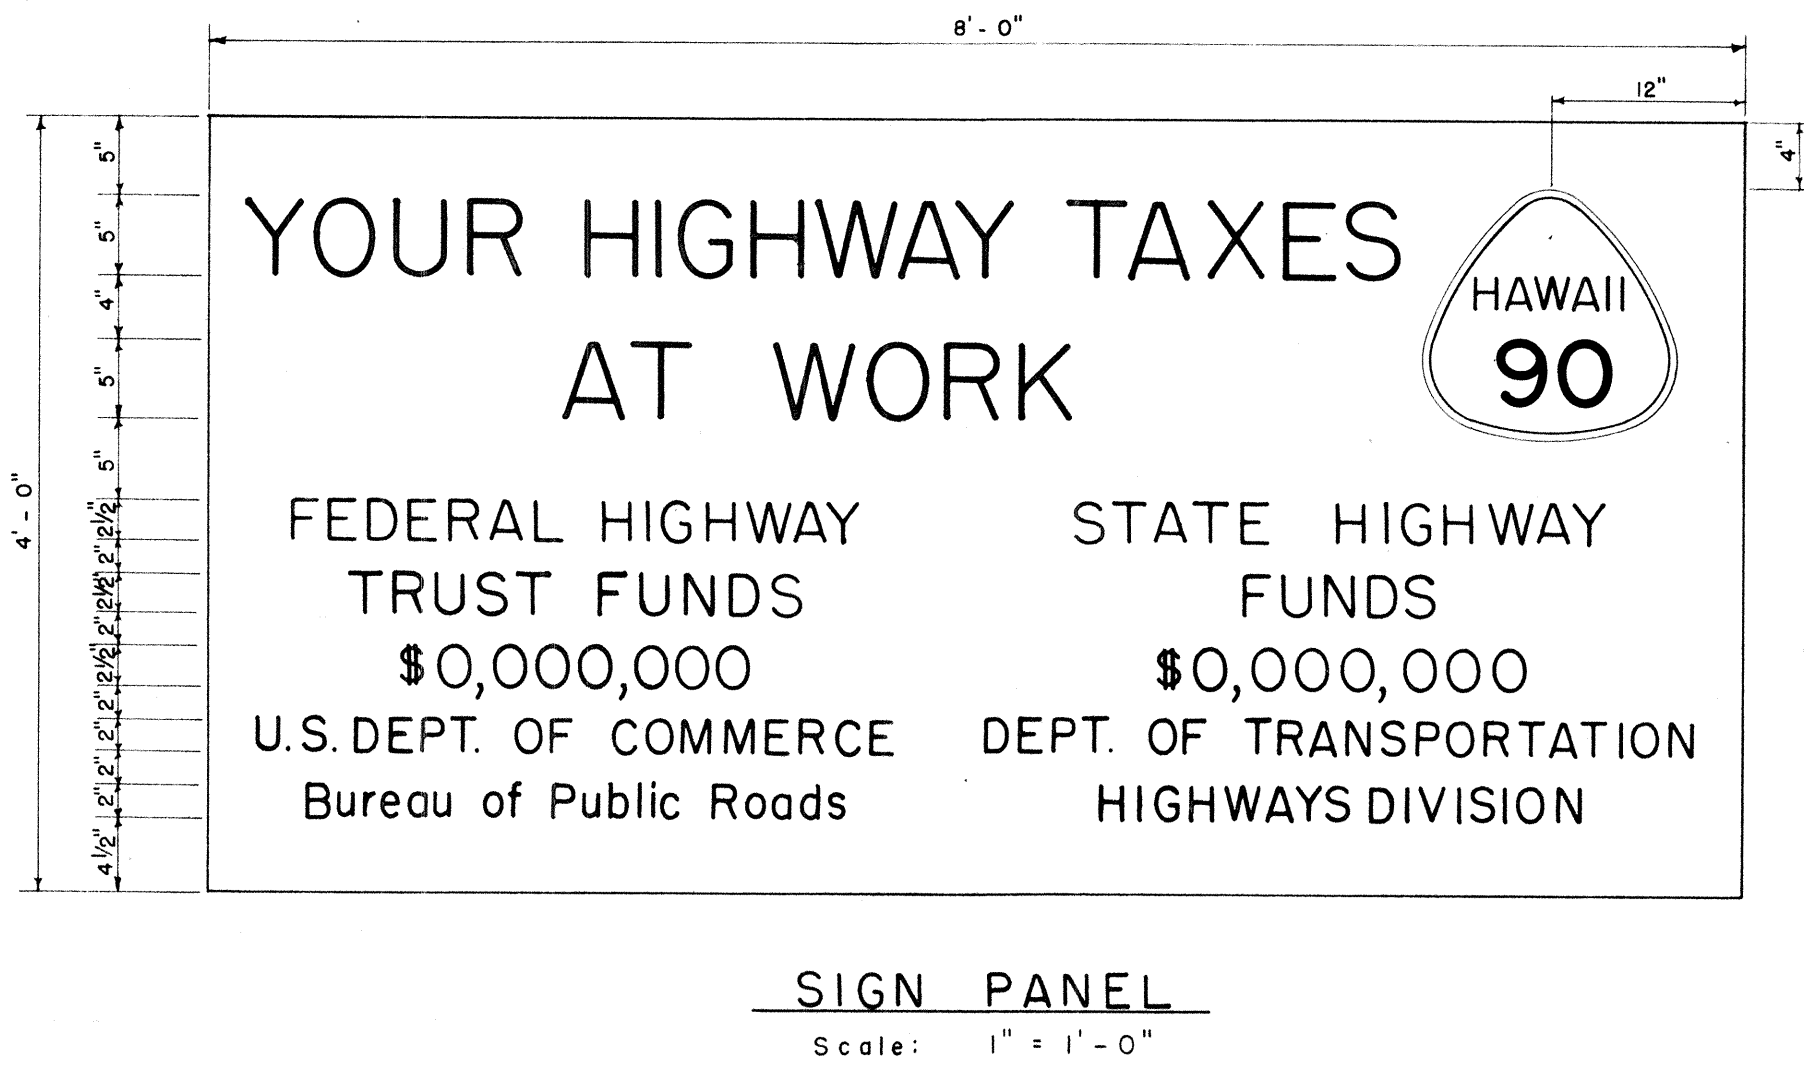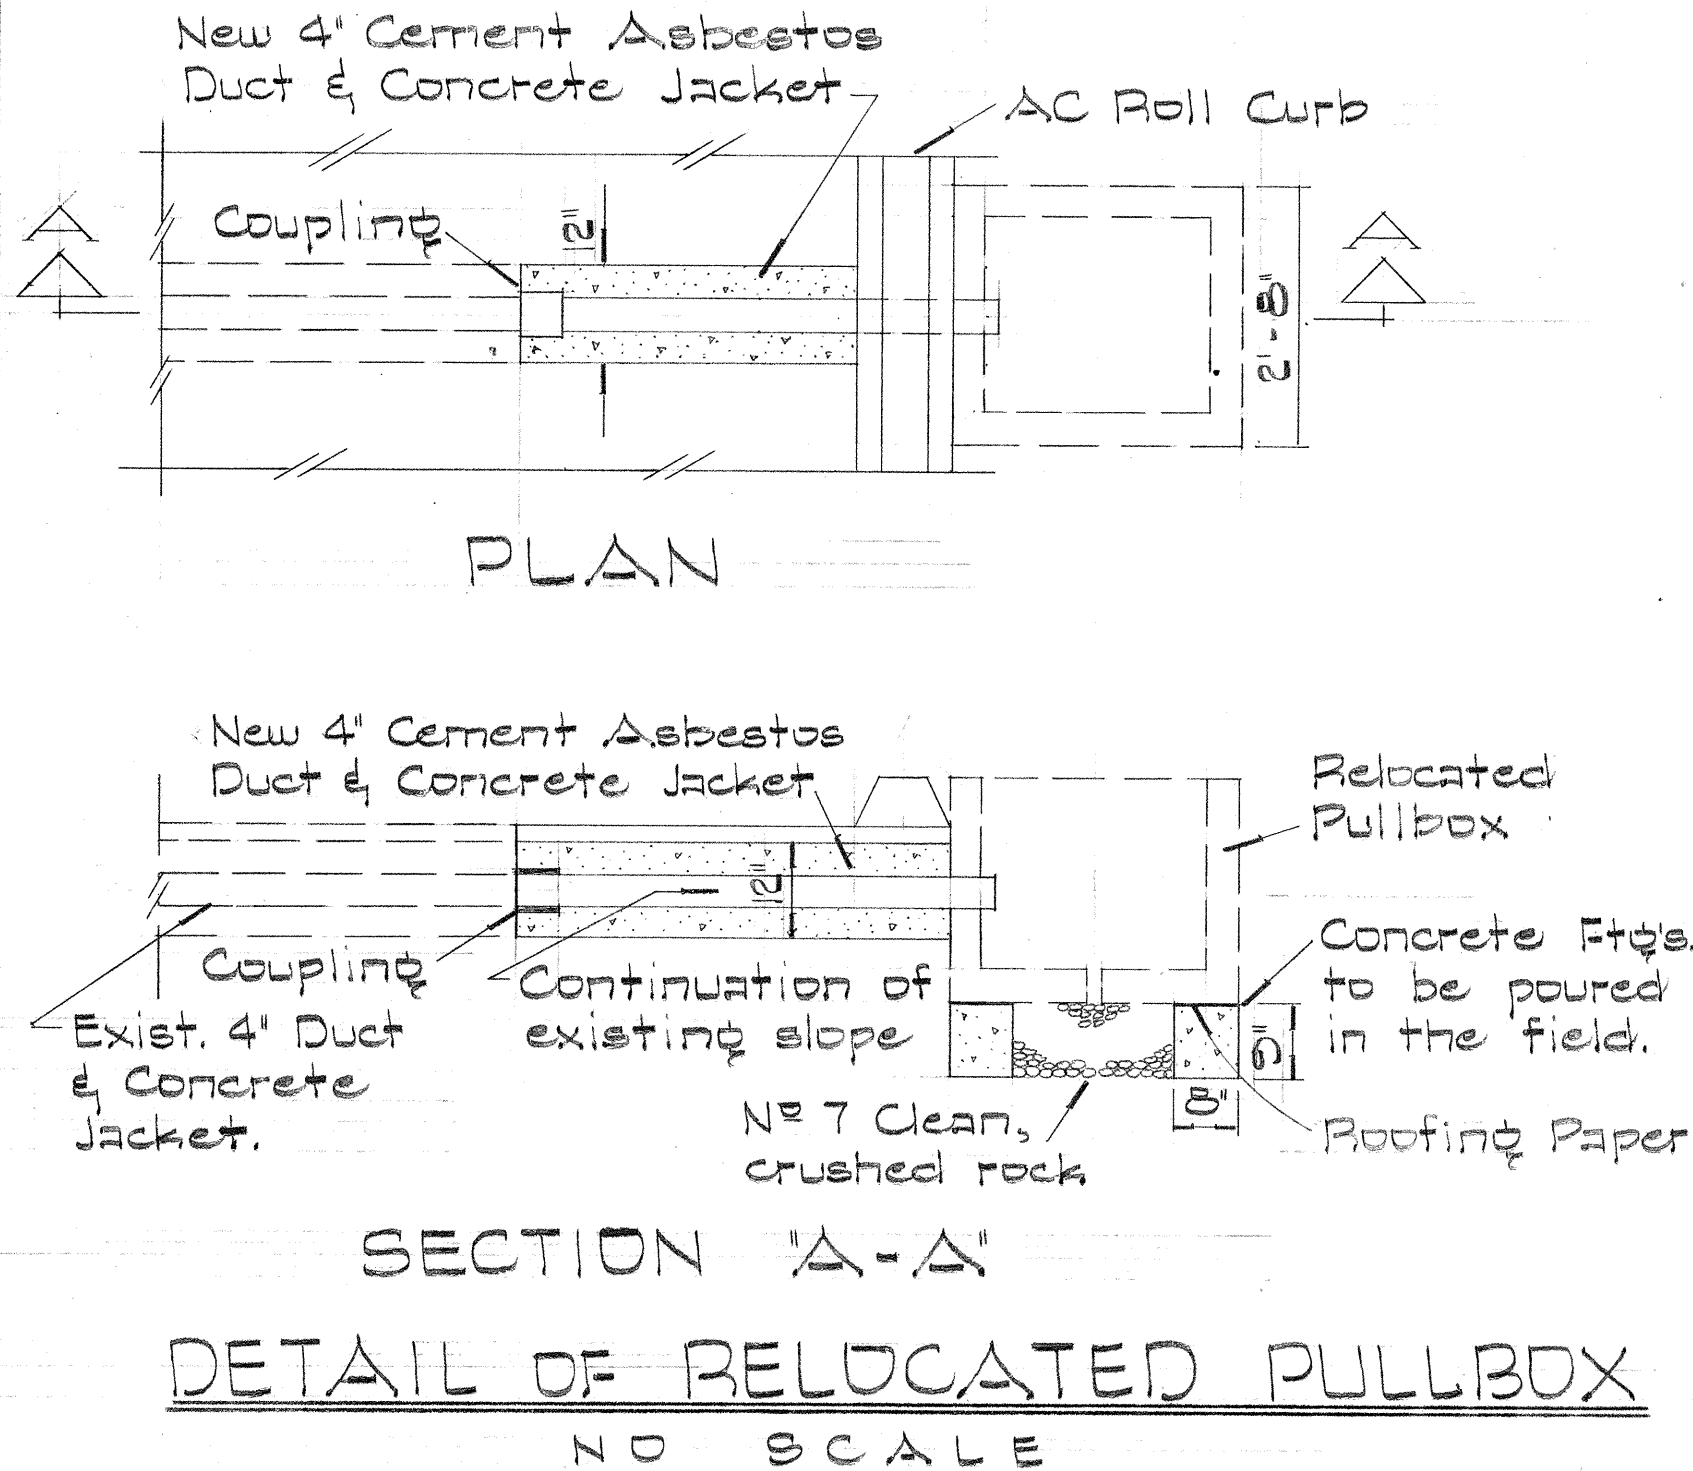

PRIMARY AND SECONDARY SYSTEMS
CONSTRUCTION IDENTIFICATION SIGN
Scale: As Shown

CONSTRUCTION IDENTIFICATION SIGN NOTES

1. The Contractor shall construct, install and maintain the Construction Identification Signs, at the locations shown on the plans and as ordered by the Engineer.
2. All costs incurred in the construction, installation and maintenance of the Construction Identification Signs, will not be paid for separately, but shall be considered as included in the unit price paid for the various items in the proposal.
3. The Construction Identification Signs shall be removed and stockpiled at the completion of the project as ordered by the Engineer and are to become State Property.
4. The exact figures for the various funds involved will be furnished to the Contractor for the incorporation in the Construction Identification Signs.
5. The legend shall be black on white background unless otherwise specified.
6. Refer to Sheet No. 12 for details on the exact shape and size of the State route marker to be shown on these Construction Identification Signs.
7. All letters shall be of size and design shown and shall conform with "Standard Alphabets for Highway Signs", Bureau of Public Roads, 1952. Use Series "C" letters unless otherwise noted.

STATE OF HAWAII
DEPARTMENT OF TRANSPORTATION
MISCELLANEOUS DETAILS
SAFETY IMPROVEMENTS OF
INTERSECTION AT KAMEHAMEHA HIGHWAY
AT HALAWA GATE.
PROJECT No. F-090-1(11)
SCALE: AS NOTED DEC., 1966
SHEET No. 2 OF 2 SHEETS

ORIGINAL PLAN	DATE
SURVEY PLOTTED BY	
DESIGNED BY	
NOTED BY	
CHECKED BY	