

PLAN	DATE
SURVEYED	
DESIGNED	
CHECKED	
NOTED	
BY	

PROFILE	DATE
SURVEYED	
DESIGNED	
CHECKED	
NOTED	
BY	

± CURVE DATA

$\Delta = 17^\circ 06'$
 $\frac{1}{2}\Delta = 8^\circ 33'$
 $R = 1000.00$
 $T = 150.34$
 $Lc = 228.45$
 $Ch = 227.34$

± CURVE DATA

$\Delta = 15^\circ 50'$
 $\frac{1}{2}\Delta = 7^\circ 55'$
 $R = 750.00$
 $T = 104.20$
 $Lc = 207.26$
 $Ch = 206.60$

± CURVE DATA

$\Delta = 15^\circ 00'$
 $\frac{1}{2}\Delta = 7^\circ 30'$
 $R = 1000.00$
 $T = 131.65$
 $Lc = 261.80$
 $Ch = 261.05$

PLAN TEMPORARY CONNECTOR #2


SCALE: 1" = 50'

NOTE:

Payment for Tack Coat and Brooming Off for smooth riding connection shall be incidental to the various contract items of work.

PROFILE





SCALES: HOR. 1" = 50'
 VERT. 1" = 10'

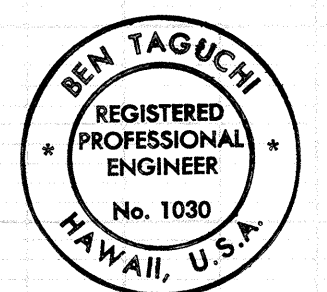

SHEET NO. 1 OF 3 SHEETS THIS WORK WAS PREPARED BY ME UNDER MY SUPERVISION.

Ben Taguchi

FED. ROAD DIST. NO.	STATE	FED. AID PROJ. NO.	FISCAL YEAR	SHEET NO.	TOTAL SHEETS
HAWAII	HAW.				

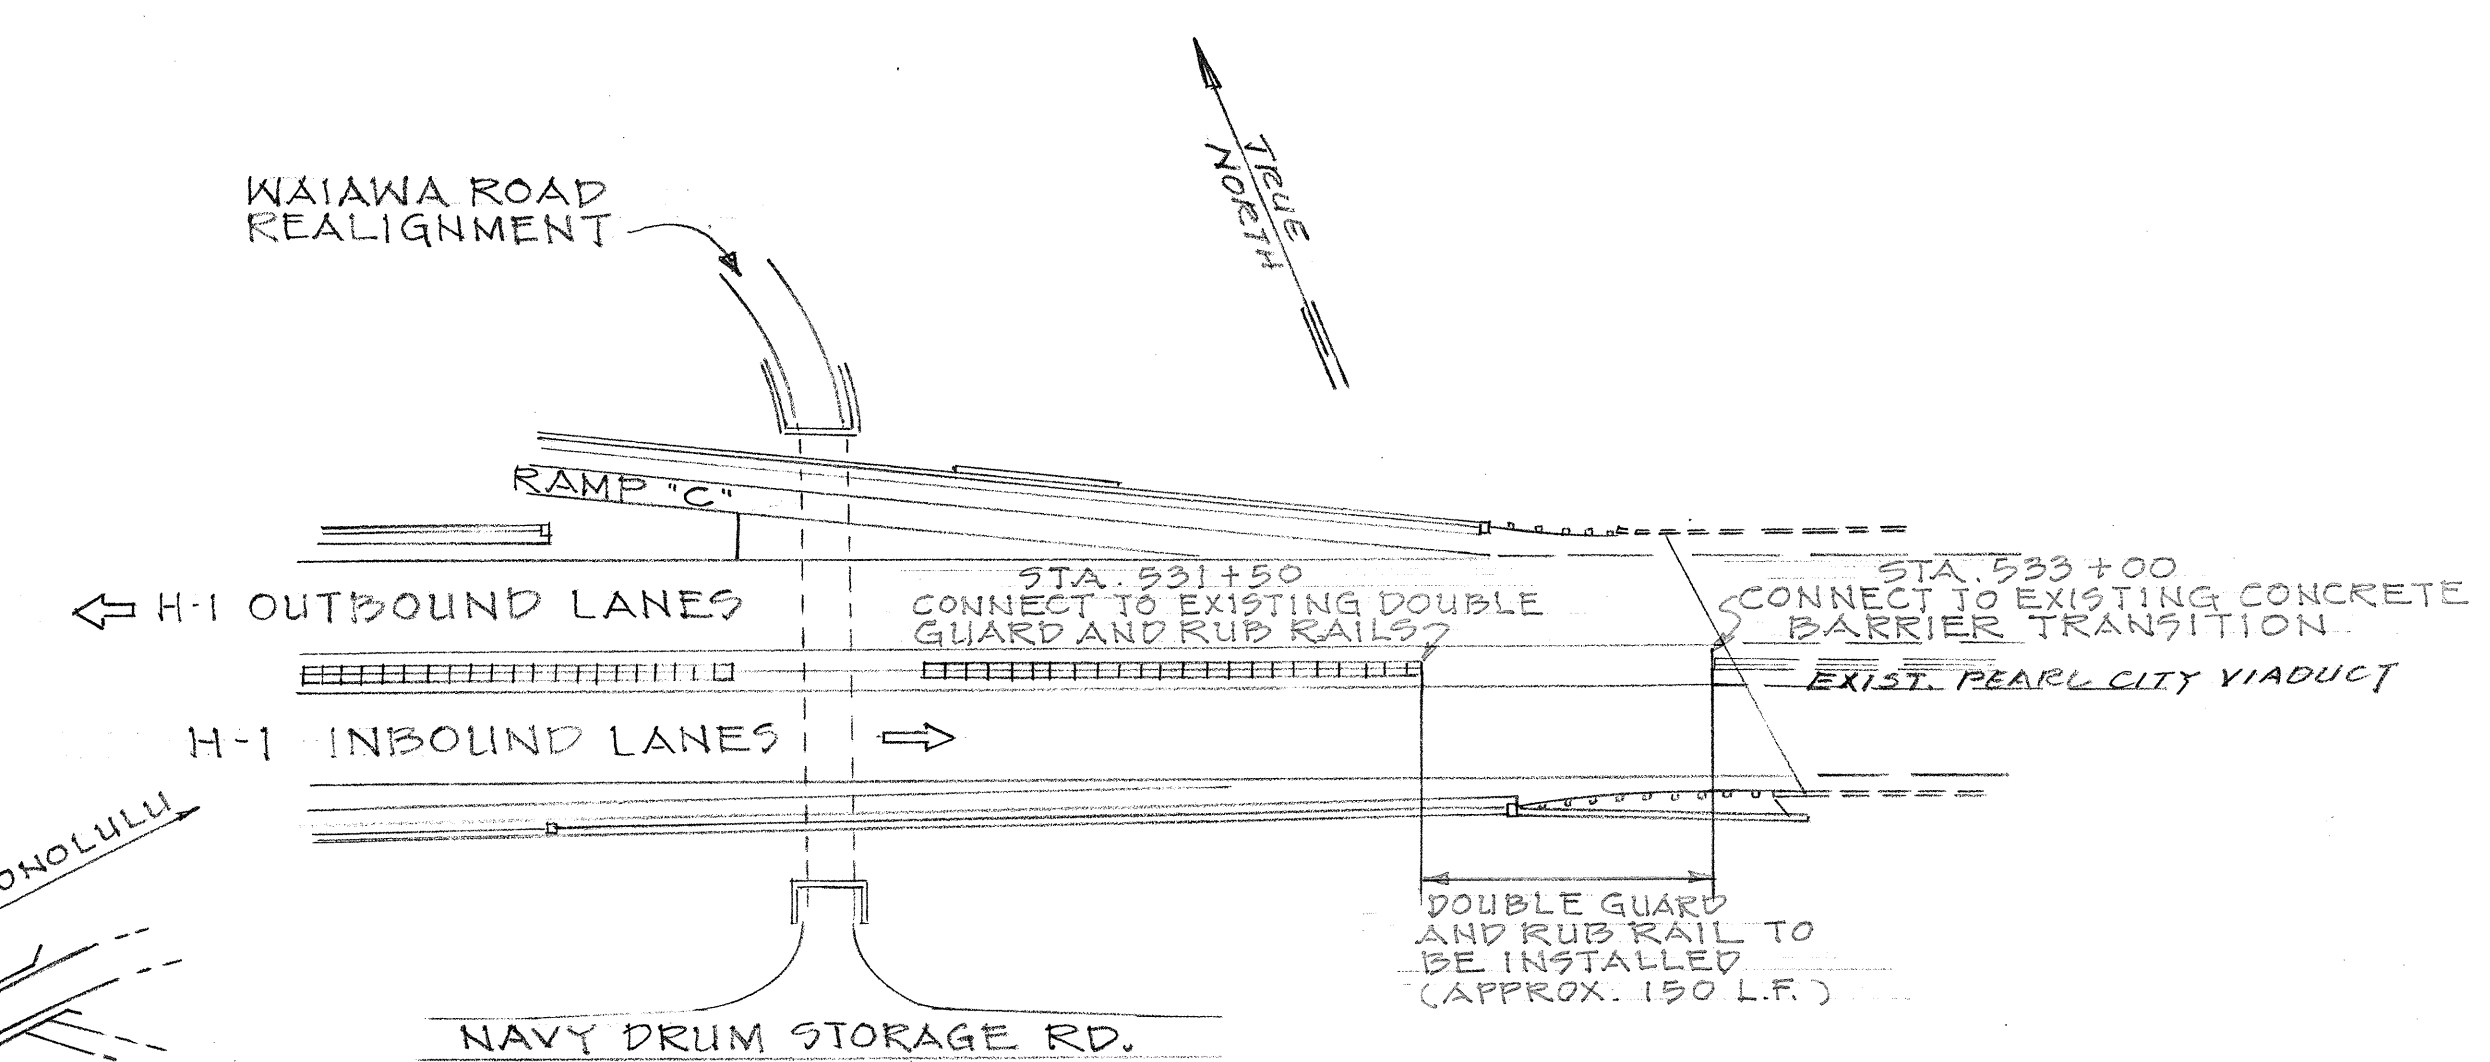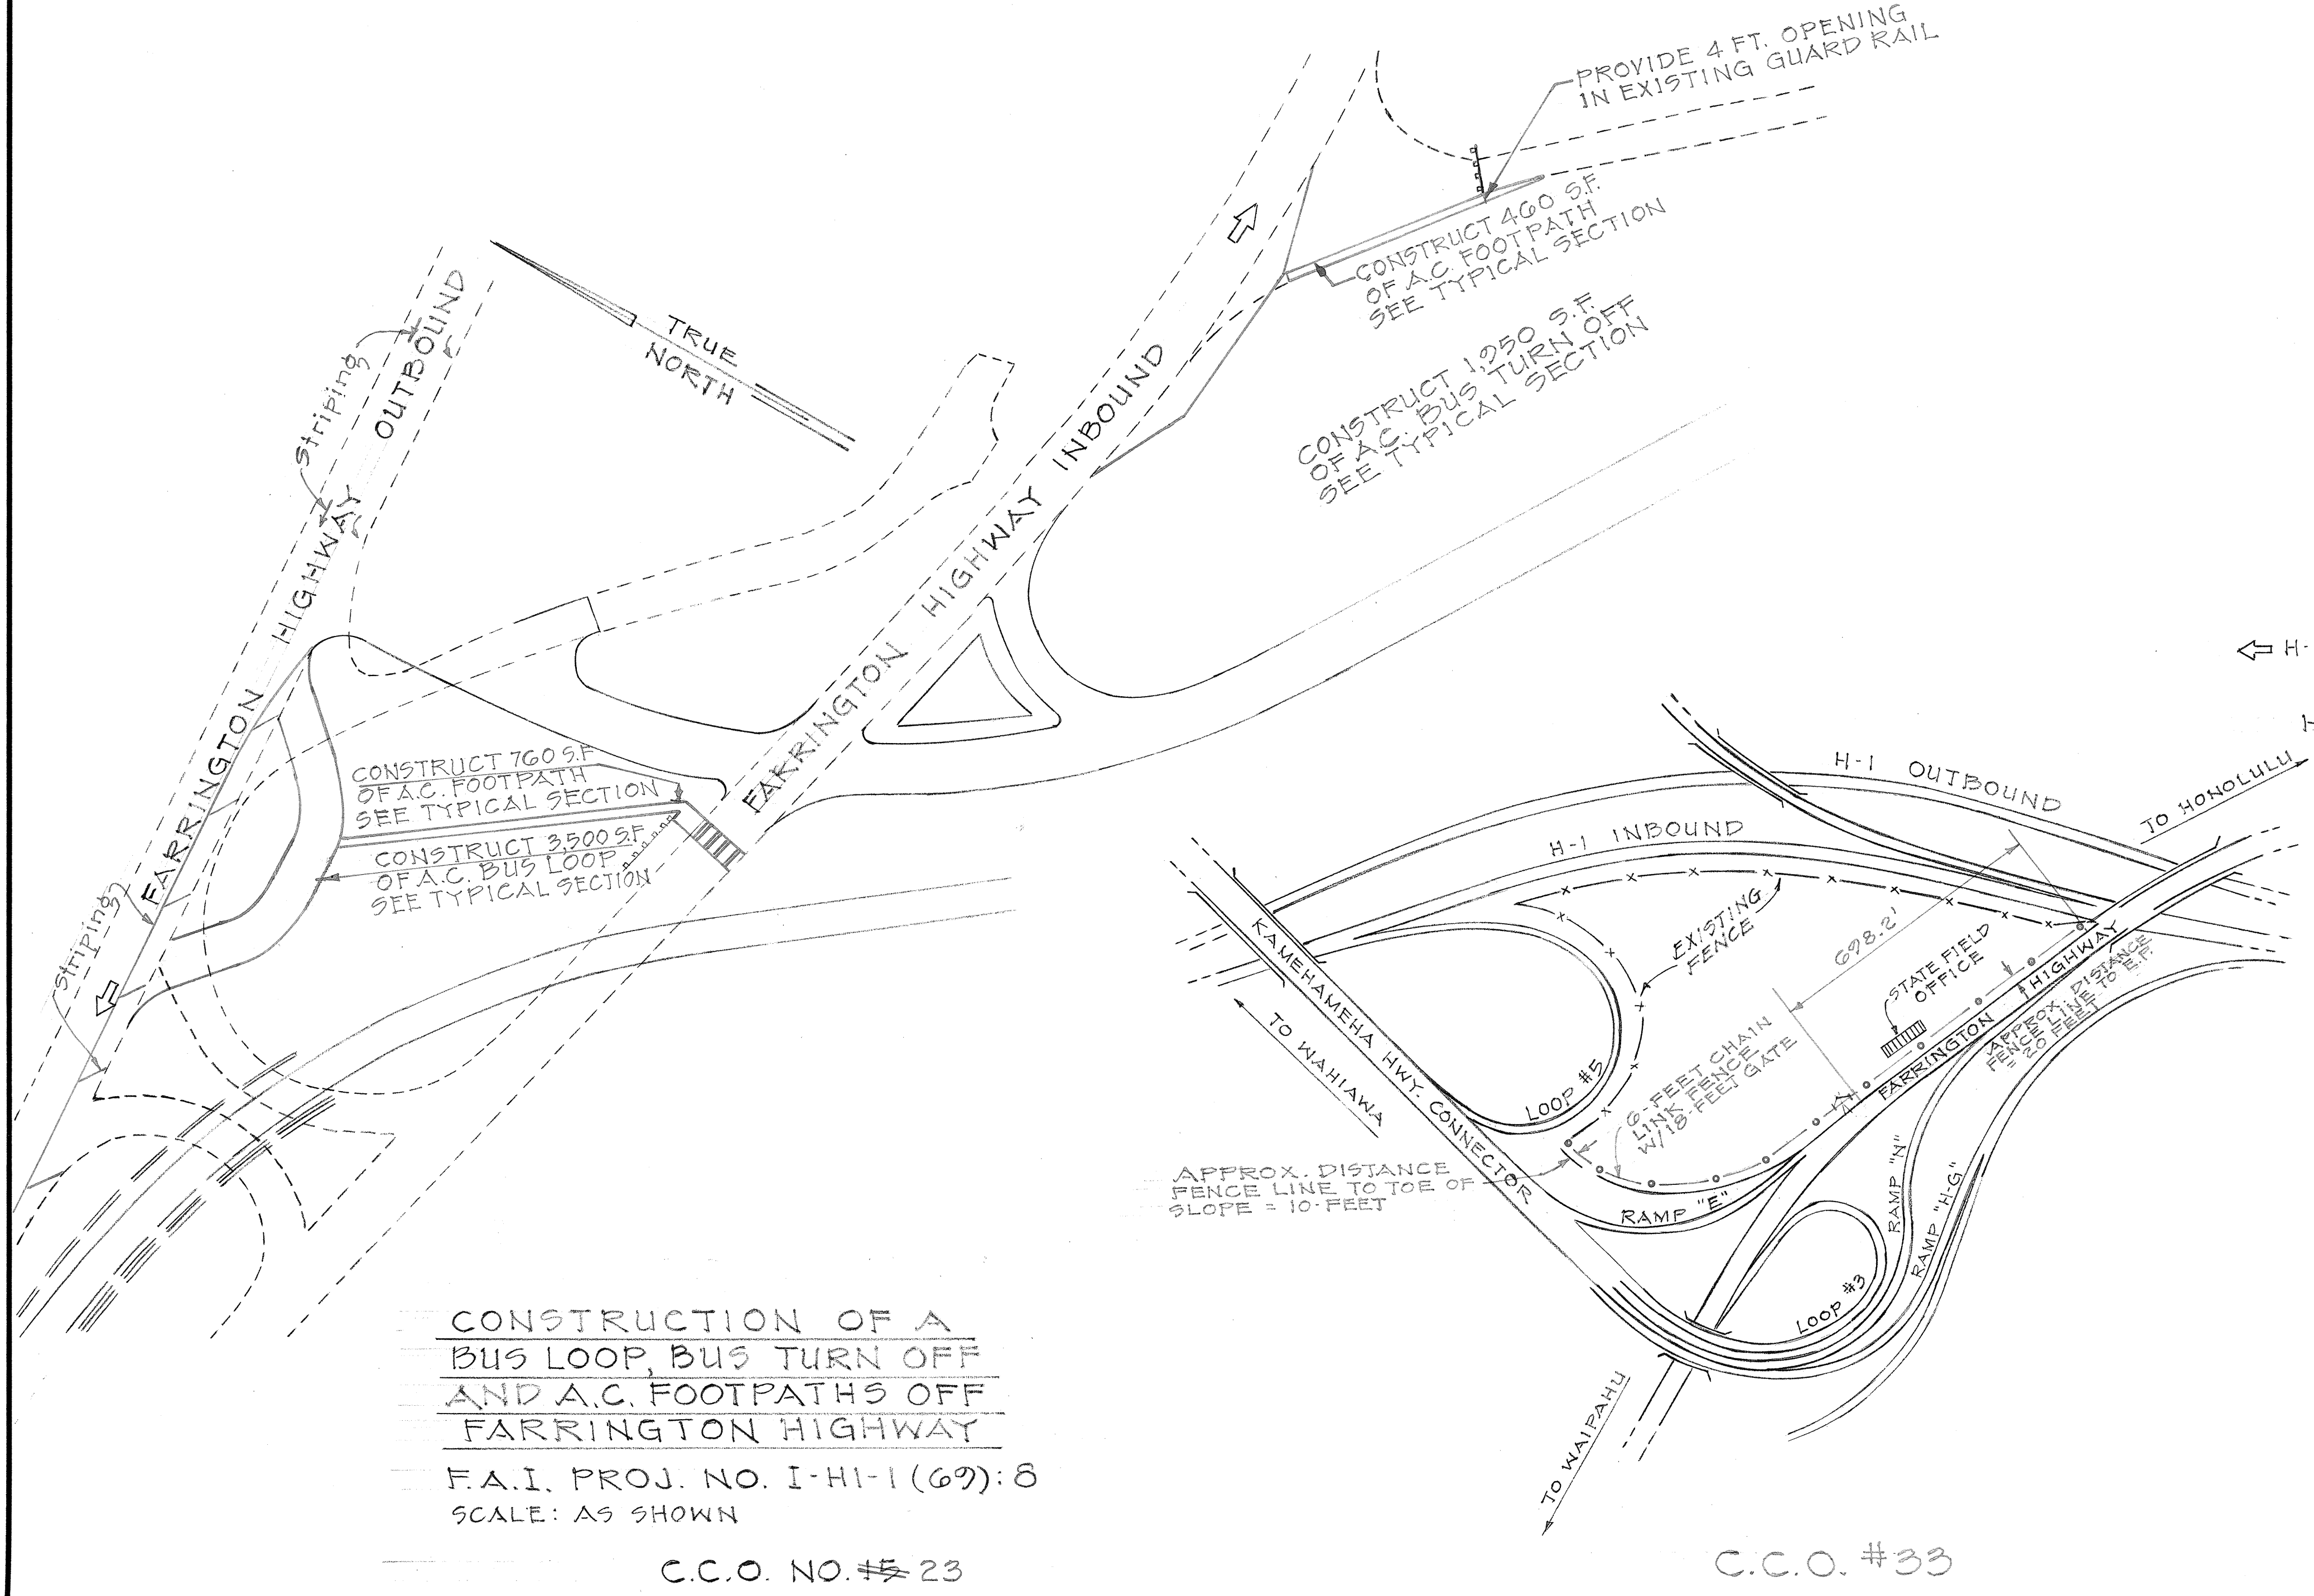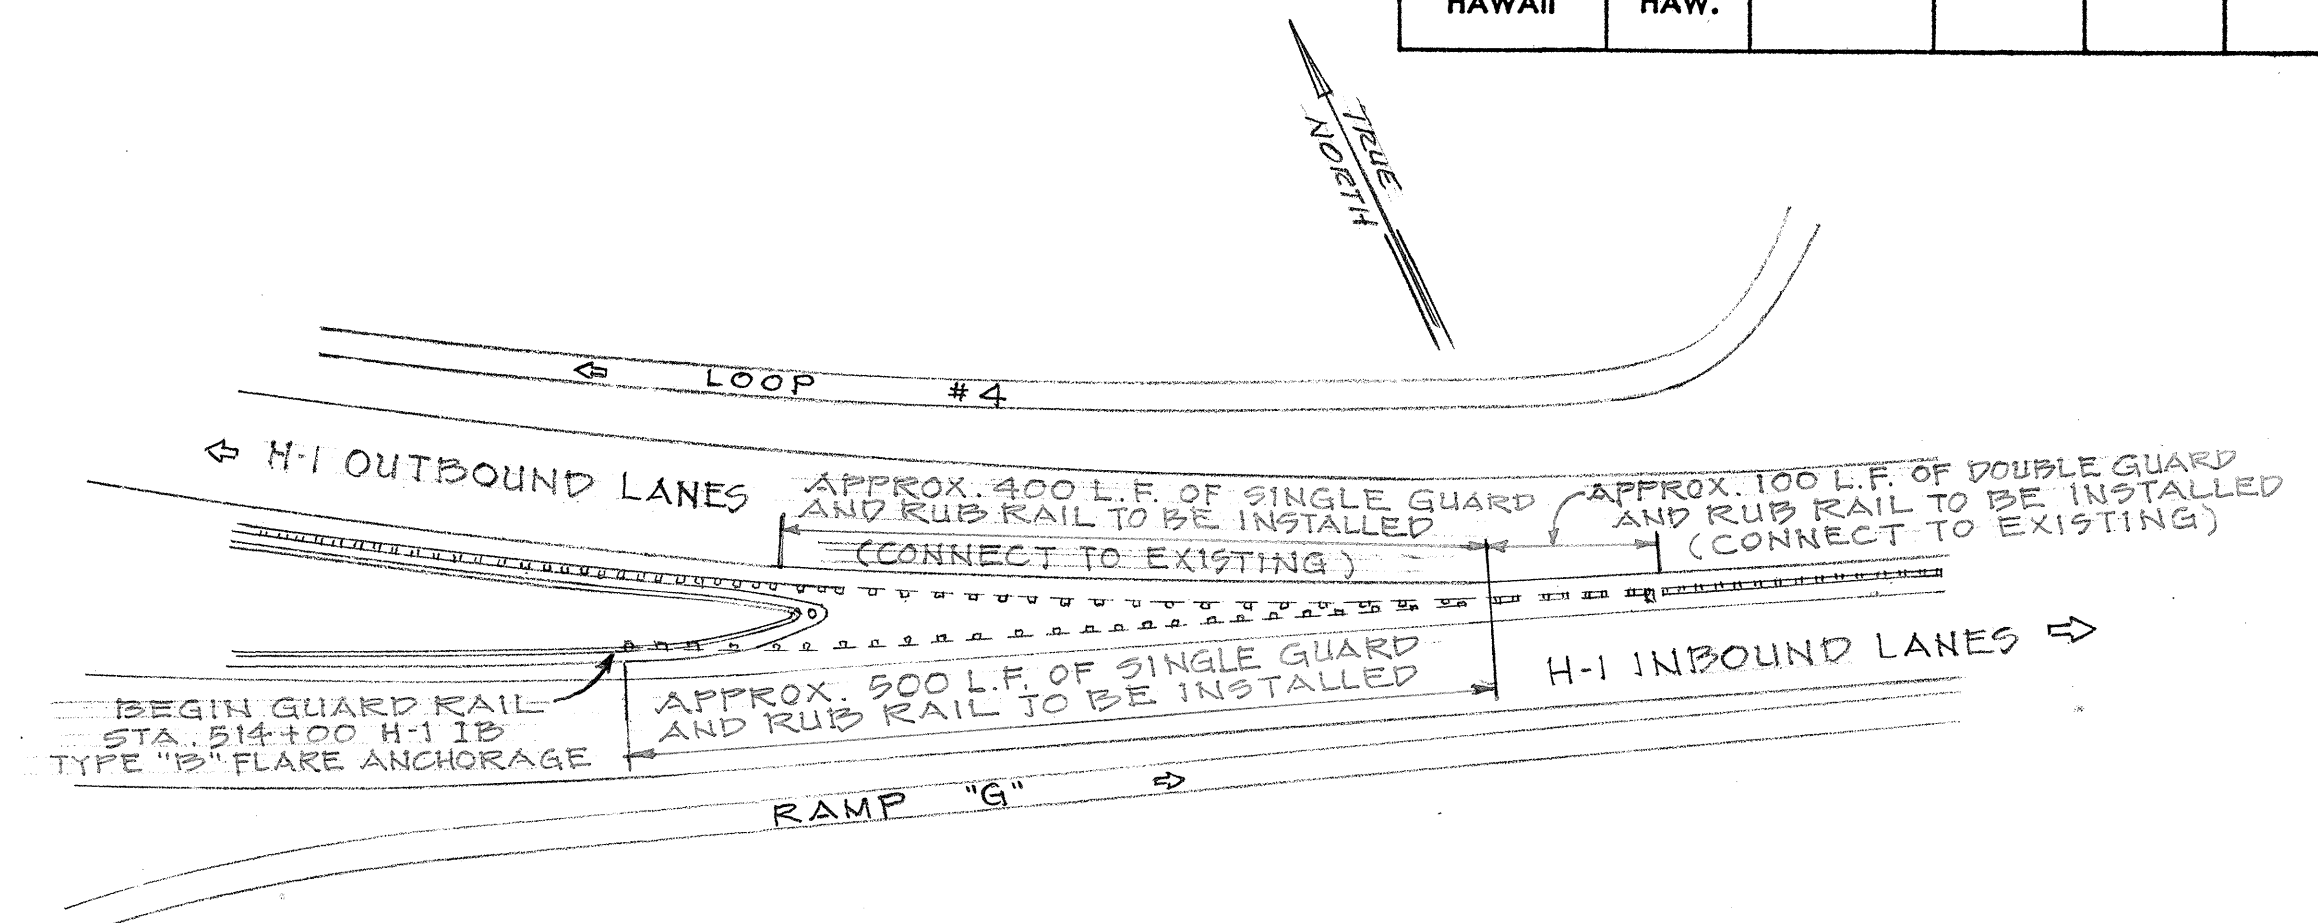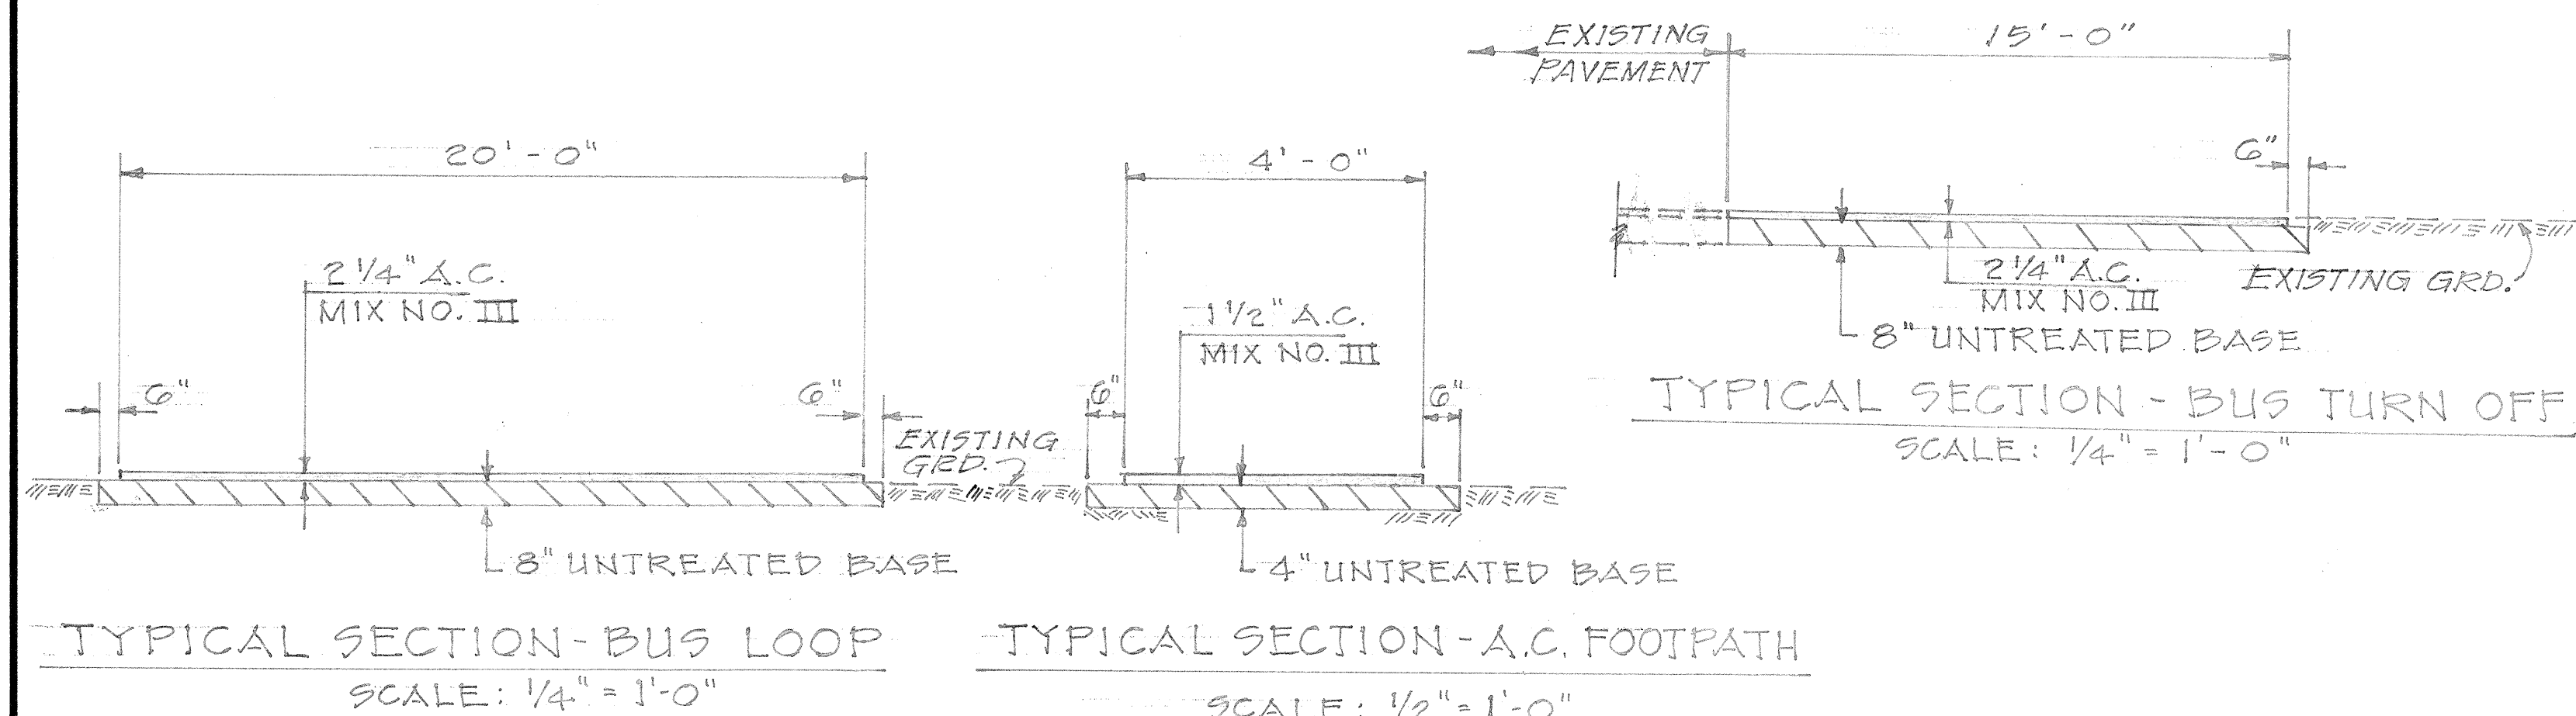





DESIGNED BY	DATE
DRAWN BY	
CHECKED BY	
NOTED BY	
NO.	

STATE OF HAWAII
DEPARTMENT OF TRANSPORTATION
HIGHWAYS DIVISION

F.A.I. PROJ. NO. I-HI-1 (69): 8

SHEET No. OF SHEETS


FED. ROAD DIST. NO.	STATE	FED. AID PROJ. NO.	FISCAL YEAR	SHEET NO.	TOTAL SHEETS
HAWAII	HAW.	1-1-1(69)-8	1968	15	144

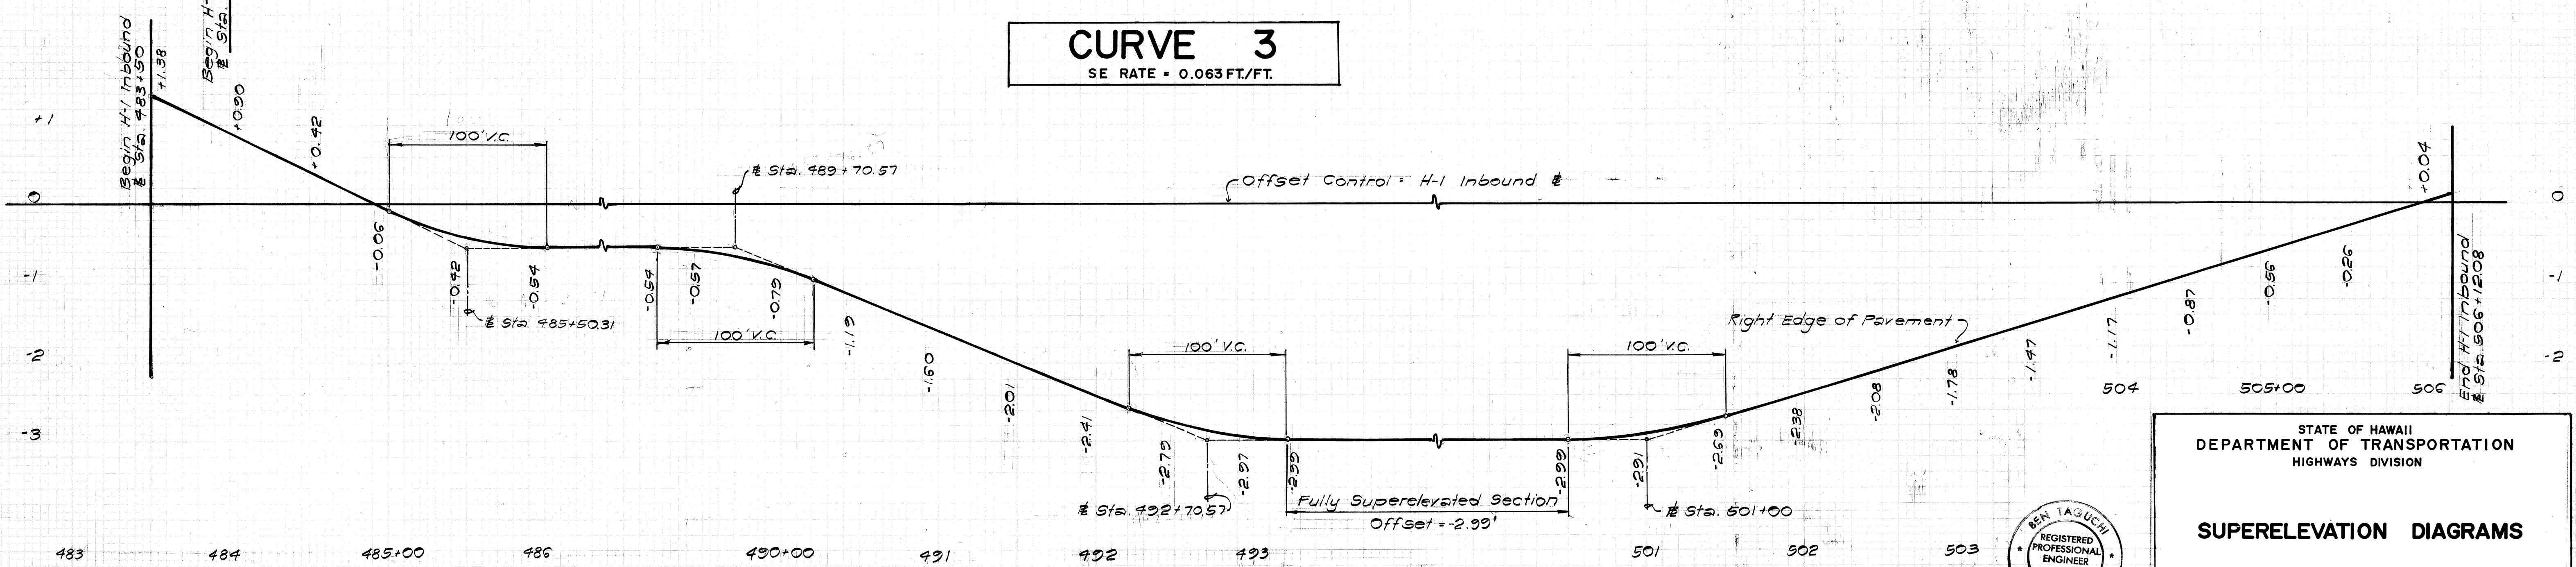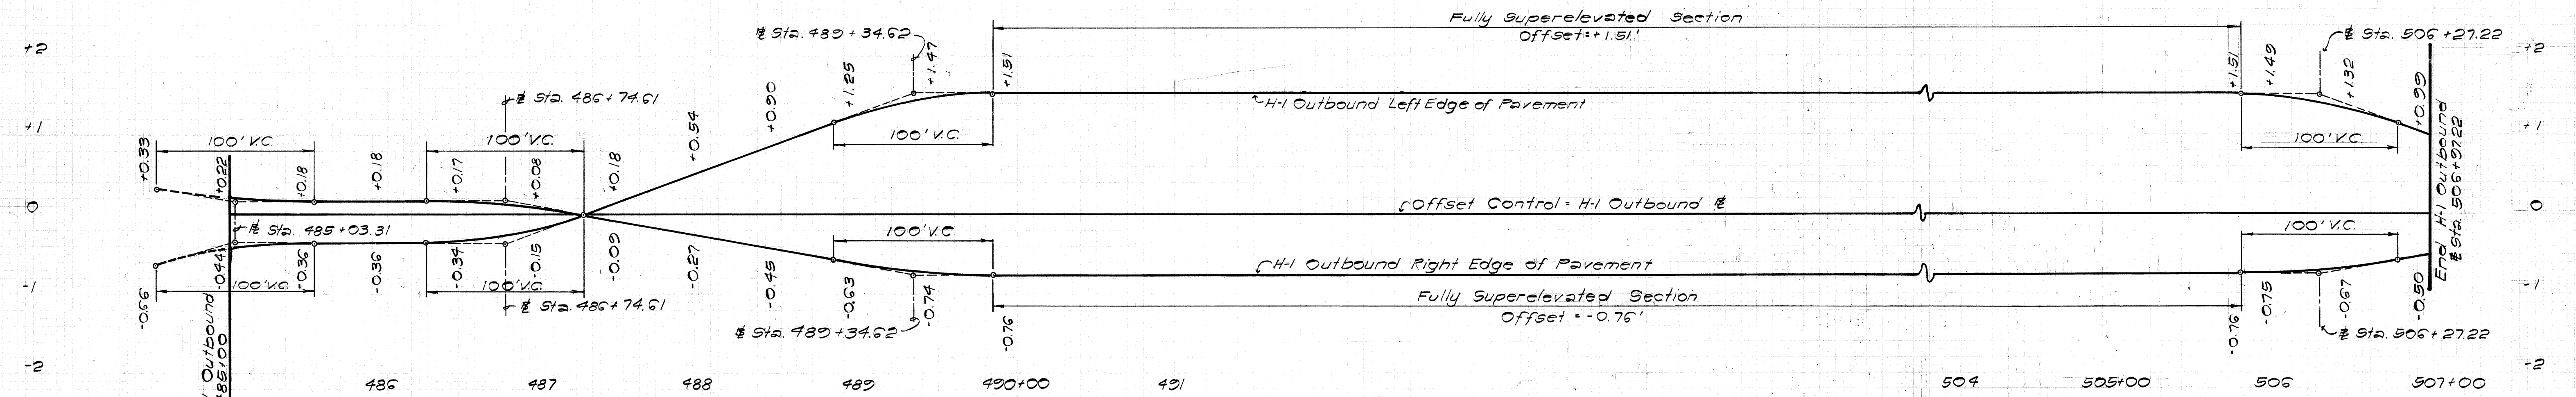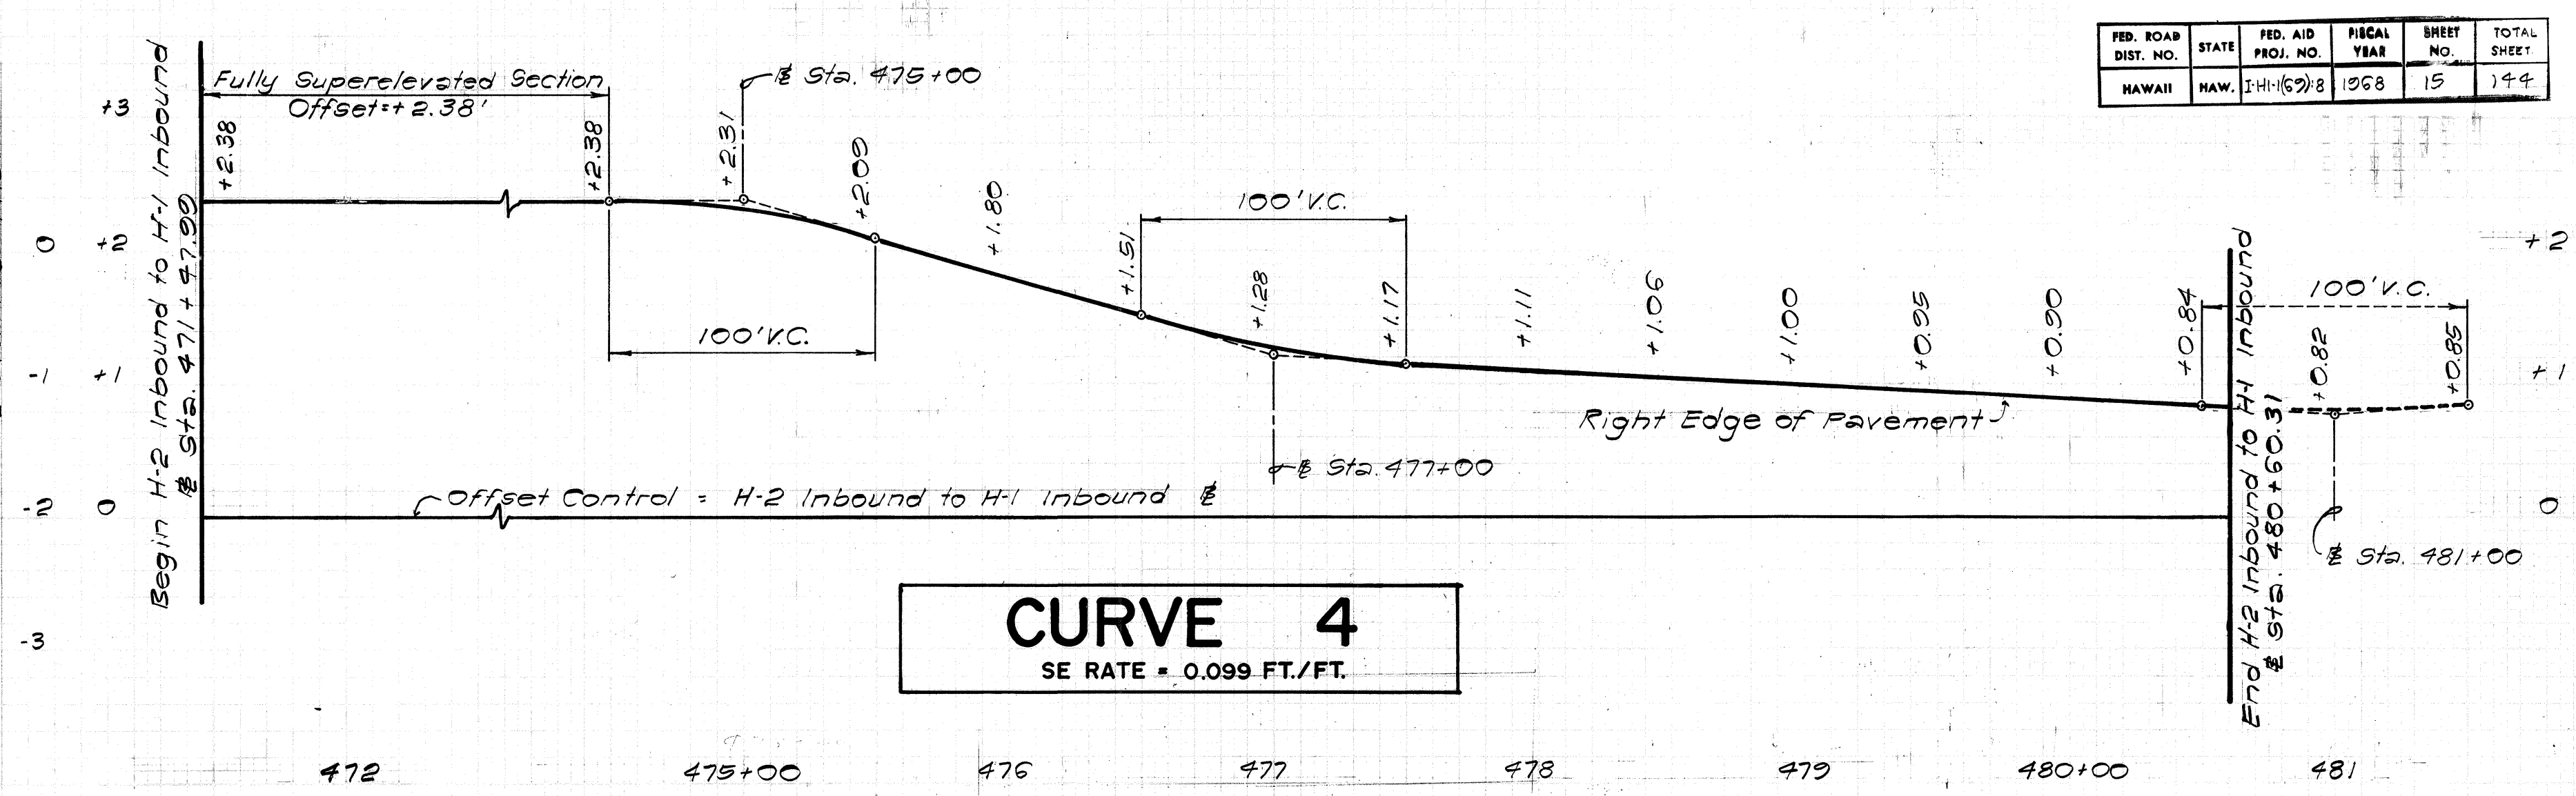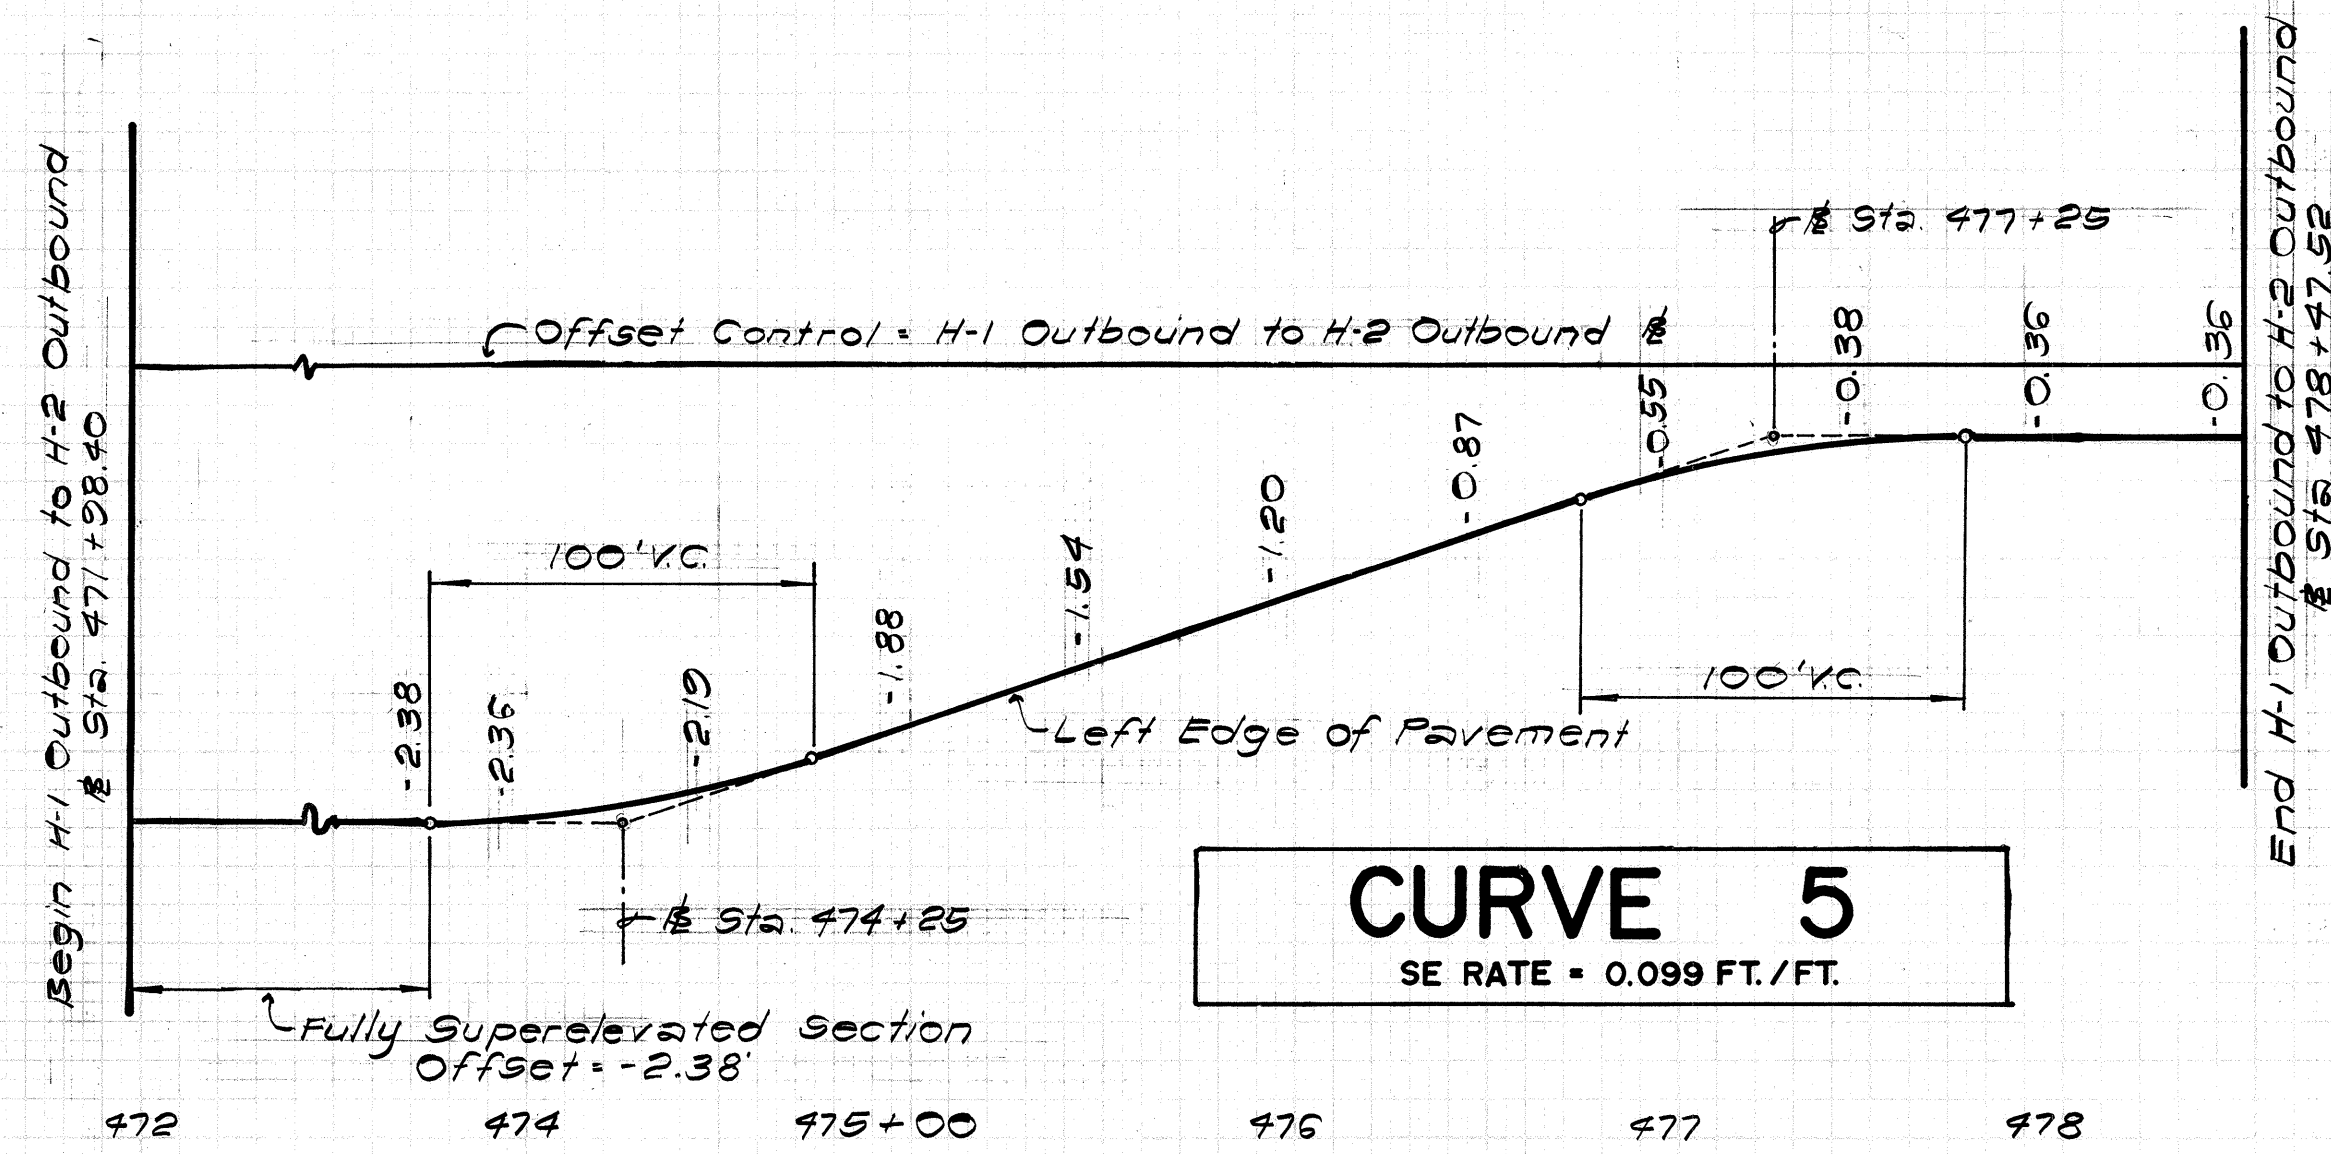

NOTE:
Transition Section Graphically Developed.

SCALES: HOR. 1"=50' VERT. 1"=1'

THIS WORK WAS PREPARED BY *Ben Taguchi* UNDER MY SUPERVISION.

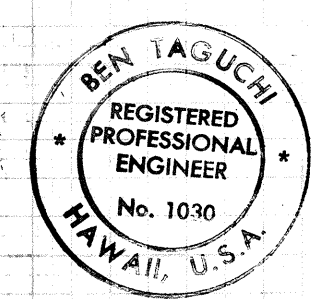


STATE OF HAWAII
DEPARTMENT OF TRANSPORTATION
HIGHWAYS DIVISION

SUPERELEVATION DIAGRAMS


WAI'AWA INTERCHANGE
F.A.I. Proj. No. 1-1-1(69)-8

Scale: As Shown Date: OCT 1968


SHEET NO. 2 OF 3 SHEETS

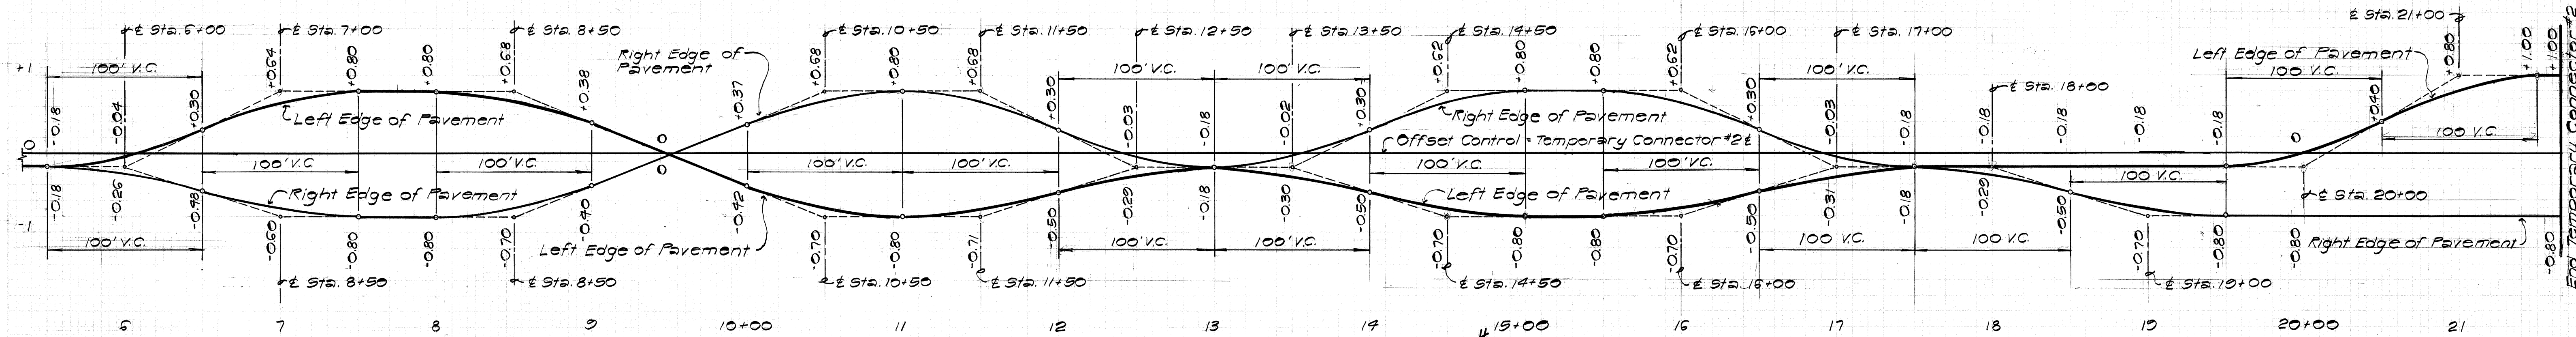


TEMPORARY CONNECTOR #2
S.E. RATE VARIES

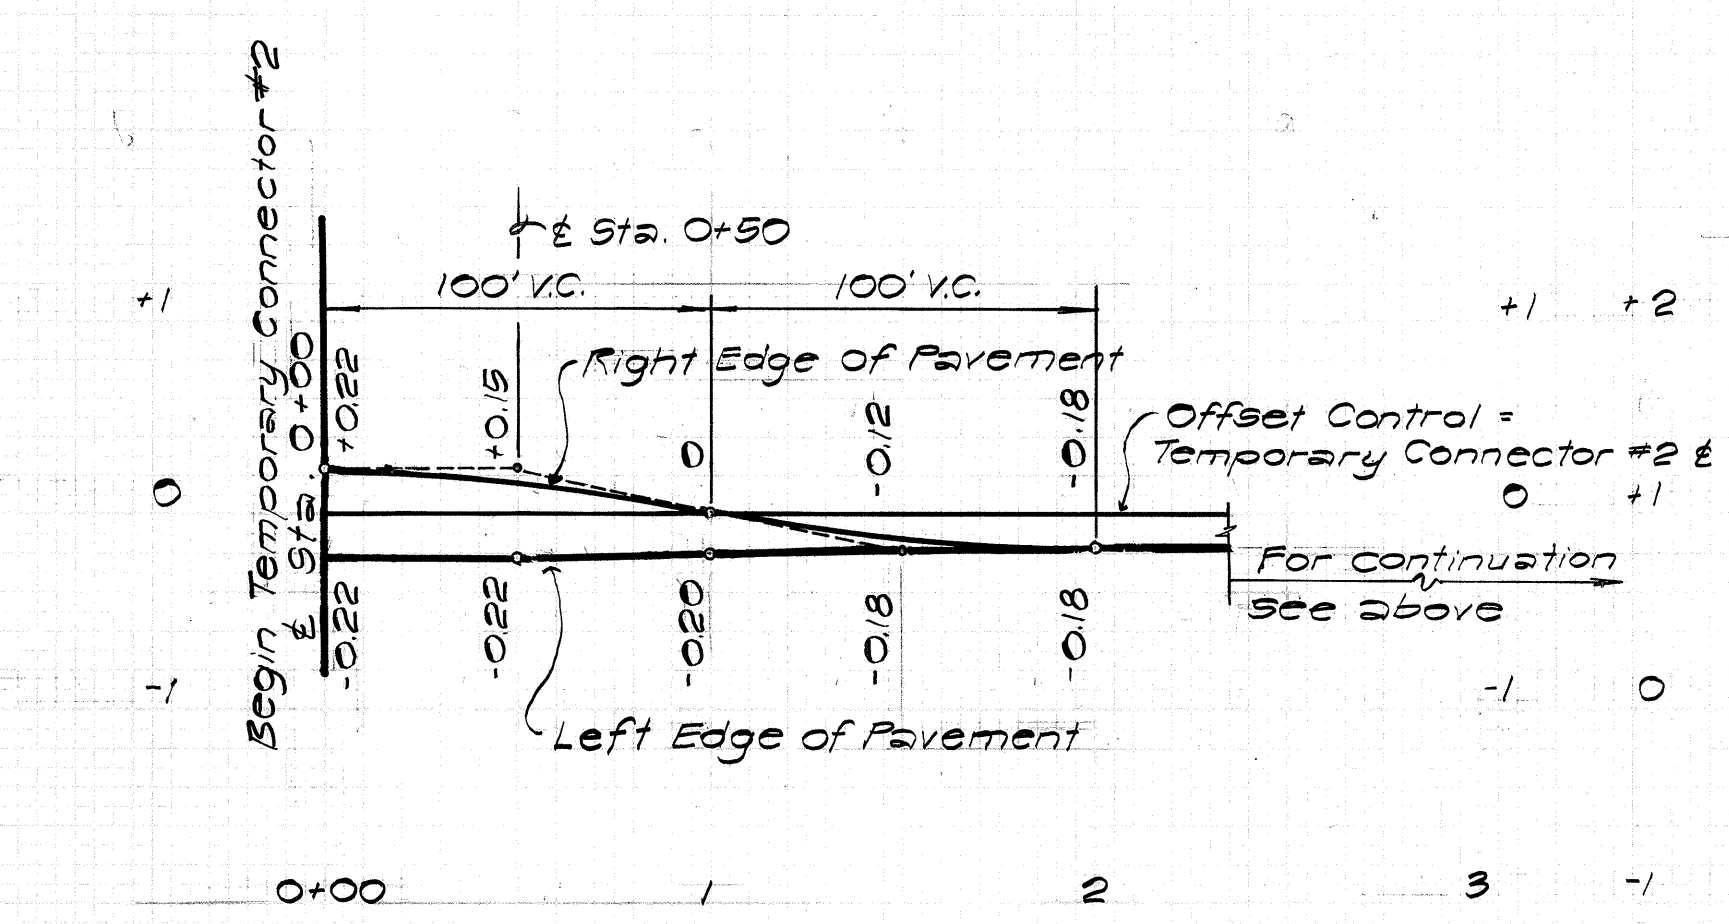


TEMPORARY CONNECTOR #2
S.E. RATE VARIES

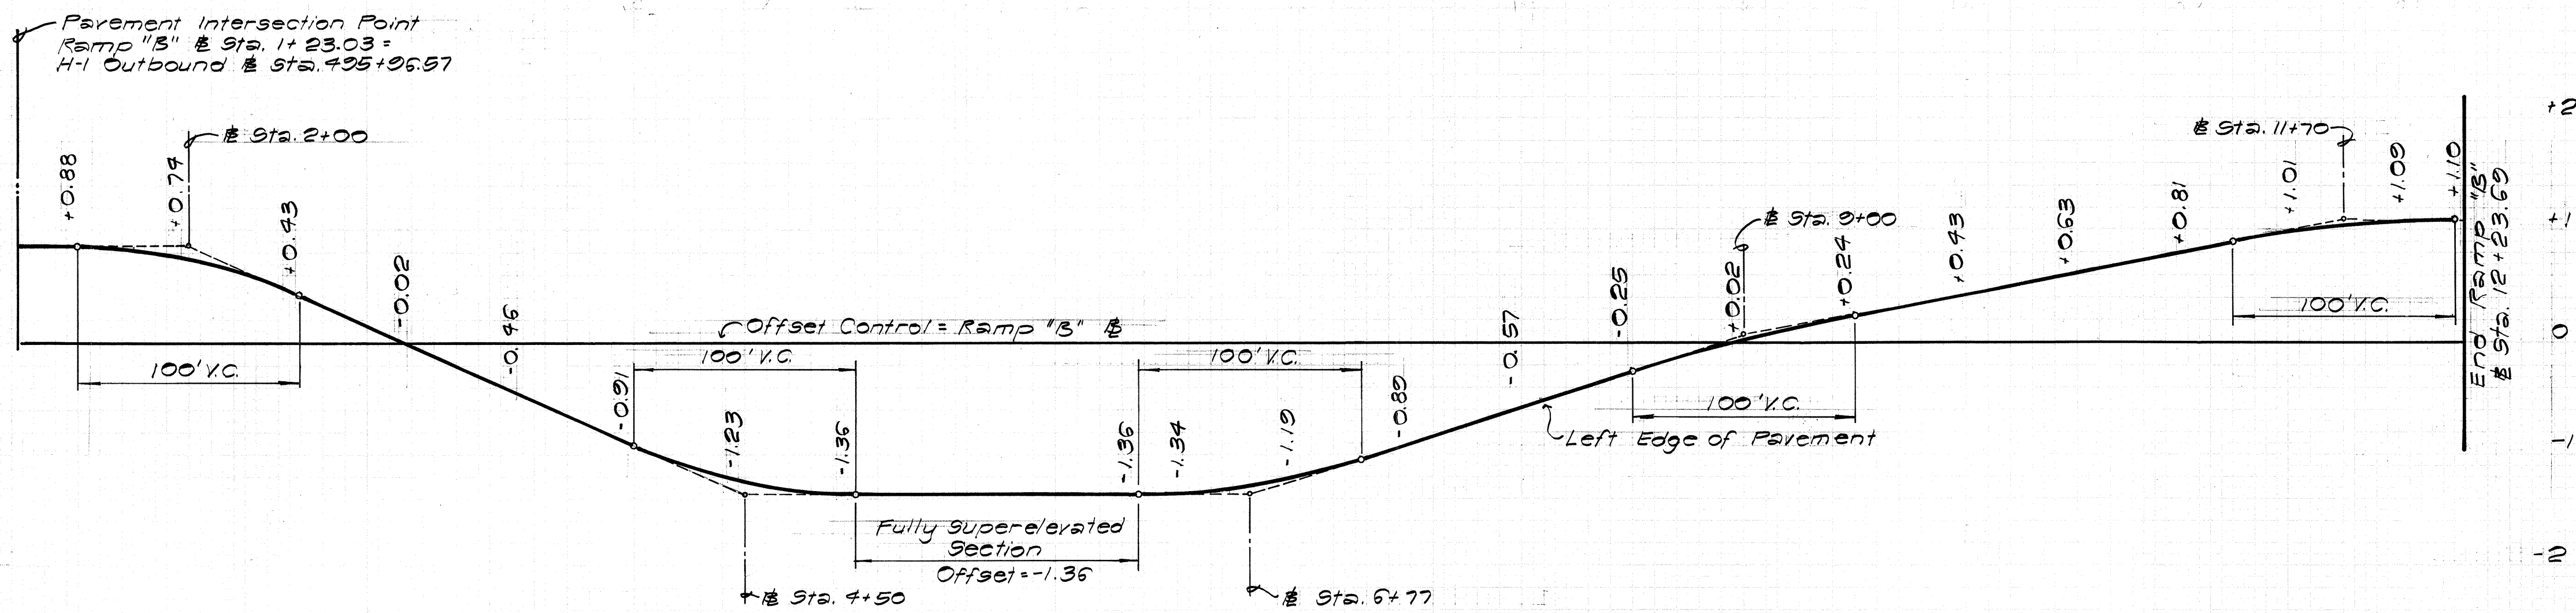

CURVE 9&10
S.E. RATE = 0.097 FT./FT.

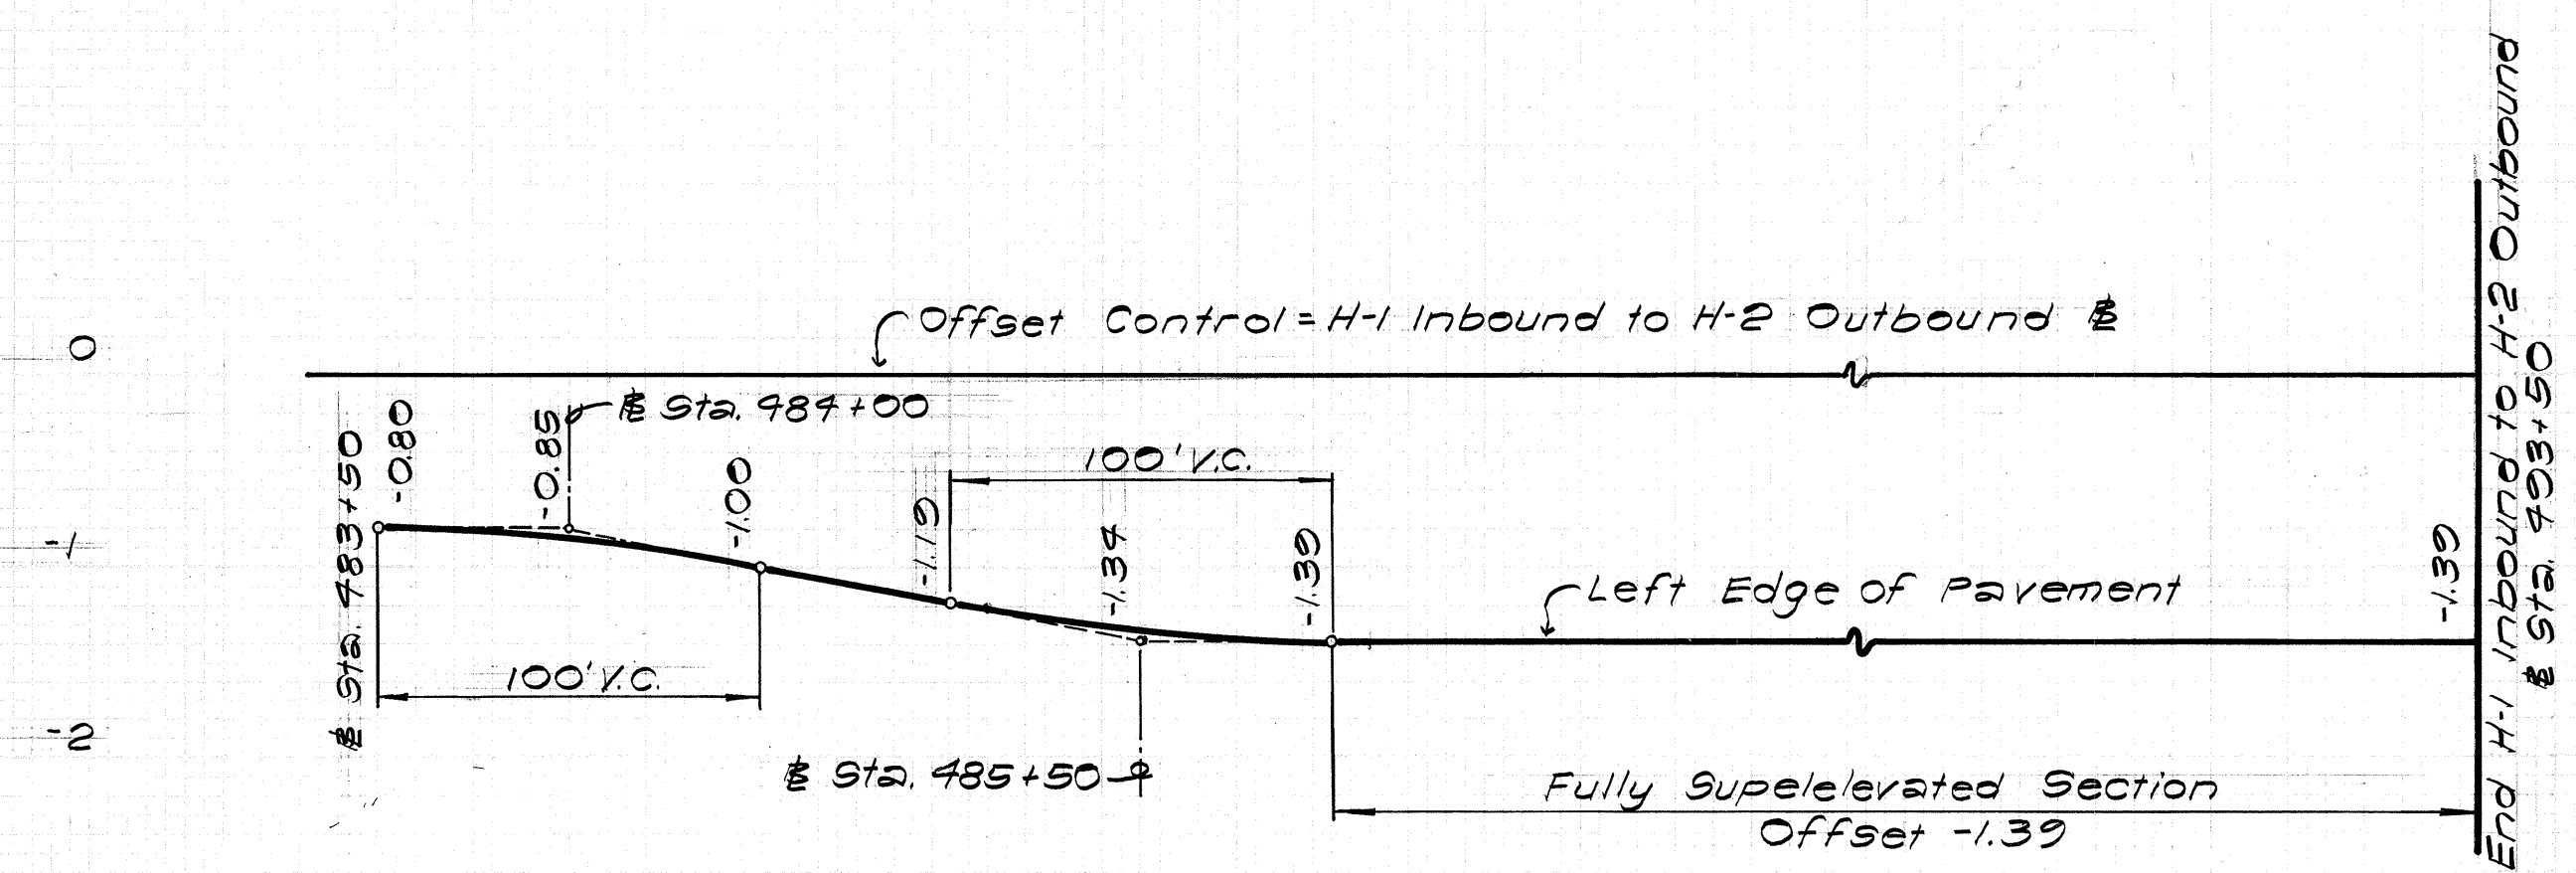


CURVE 6
S.E. RATE = 0.099 FT./FT.

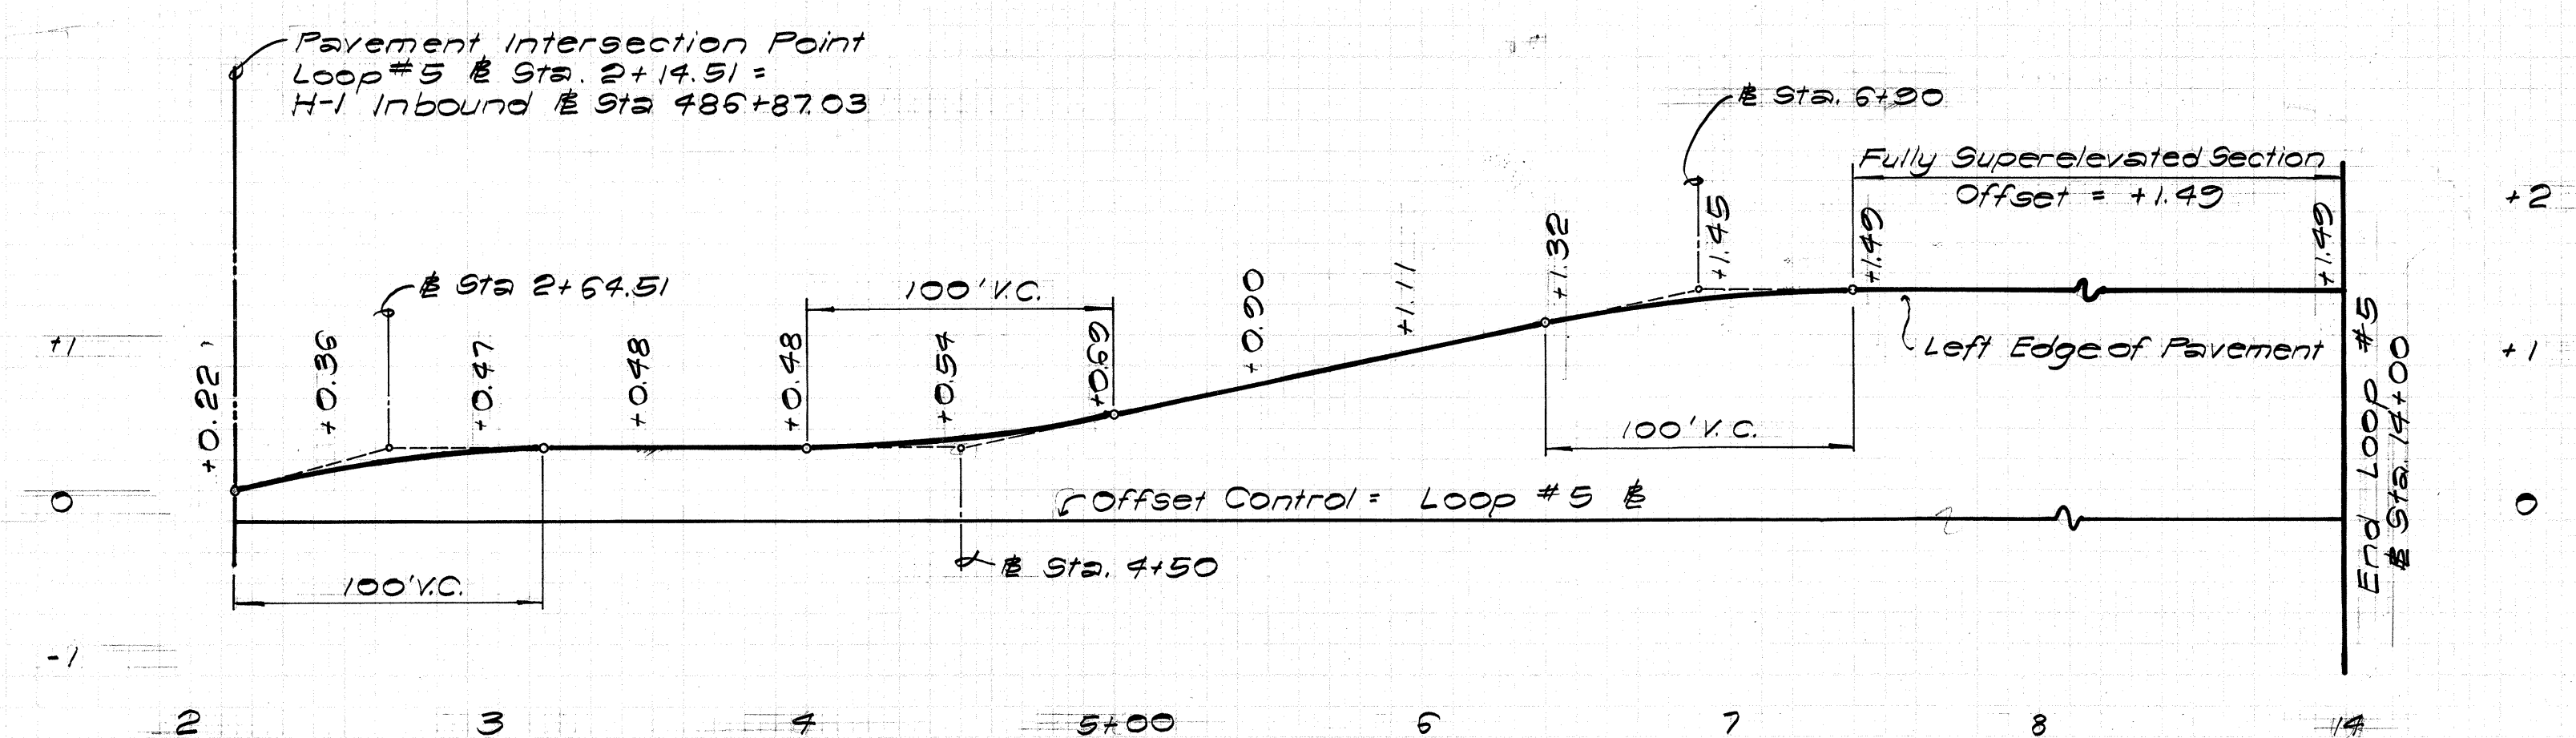

CURVE 7&8
S.E. RATE VARIES

NOTE:
Transition Section Graphically Developed.

SCALE: HOR. 1"=50'
VERT. 1"=1'

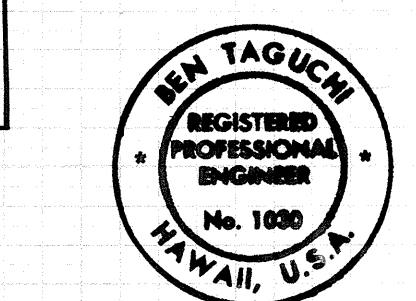

THIS WORK WAS PREPARED BY ME
OR UNDER MY SUPERVISION.
Ben Taguchi

STATE OF HAWAII
DEPARTMENT OF TRANSPORTATION
HIGHWAYS DIVISION

SUPERELEVATION DIAGRAMS

WAIAWA INTERCHANGE
F.A.I. Proj. No. I-HI-1(69)8

Scale: As shown Date: OCT. 1968
SHEET NO. 3 OF 3 SHEETS