

PLAN
SHEET NO. 2
DATE: 10/1/69
BY: J. L. HARRIS
CHECKED: J. L. HARRIS
SCALE: 1" = 40'

PROFILE
SHEET NO. 3
DATE: 10/1/69
BY: J. L. HARRIS
CHECKED: J. L. HARRIS
SCALE: 1" = 10'

CURVE "A" DATA

$\Delta = 84^{\circ}16'00''$
 $R = 100.00$
 $T = 90.46$
 $LC = 147.07$

CURVE "B" DATA

$\Delta = 59^{\circ}44'00''$
 $R = 499.80$
 $T = 25.03$
 $LC = 50.01$

CURVE DATA

$\Delta = 35^{\circ}05'00''$
 $R = 880.00$
 $T = 278.17$
 $LC = 538.83$

CURVE DATA

$\Delta = 35^{\circ}05'00''$
 $R = 1,228.11$
 $T = 388.20$
 $LC = 792.00$

Construct Curb & Gutter
Type 2 DG, 88 Lin. Ft.

Sta. 257+02 to Sta. 257+89.75 Lt.
Construct Gutter, Type 2 G, 87.75 Lin. Ft.

Sta. 257+02 Lt. to Sta. 257+89.75 Lt.
Sta. 260+30.25 to Sta. 261+16 Lt.
Construct Plain Conc. Sidewalk

Sta. 257+88 Lt. to Sta. 258+05 Lt.
Install 8-Foot Chain Link Fence
with Concrete Footing along R/W
Line and return to bridge. 25 Lin. Ft.

Sta. 260+12.25 to Sta. 260+30.25 Lt.
Construct Gutter, Type 2 G, 18 Lin. Ft.

Sta. 260+45 Lt.
Construct Spillway, For
Detail see Sheet No. 3
ESTIMATED QUANTITIES
Ditch and Channel Exc. 3 c.y. 4.50
Class "B" Concrete 4 c.y. 8.00
Reinforcing Steel 40 Lb. 31.10

Sta. 260+25 to Sta. 261+00 Lt.
Install Guard Rail, Type 3
75 Lin. Ft. Type B Flare

Taper new curb & sidewalk
to existing

Curb Transition

RELOCATE
NO RIGHT
TURN
6-8 AM
MON-FRI

RELOCATE
U.S. ARIZONA
MEMORIAL
HALAWA NAVAL BASE
HALAWA GATE

FED. ROAD DIST. NO.	STATE	PROJ. NO.	FISCAL YEAR	SHEET NO.	TOTAL SHEETS
HAWAII	HAW.	U-090-1(15)	1969	2	40

Sta. 260+30.25 to Sta. 260+52.33 Lt.

Construct Curb & Gutter,
Type 2 DG, 22 Lin. Ft.

Sta. 260+52.33 to Sta. 261+16

Construct Curb,
Type 2 D, 64 Lin. Ft.

New H.T.Co. Corner
Large Type M.H.

Demolish existing C.D.
(Incidental to Roadway Exc.)


Demolish existing Spillway
(Incidental to Roadway Exc.)

Sta. 260+27 Lt.
Install 8-Foot Chain
Link Fence with Concrete
Footing. 48 Lin. Ft.

Sta. 260+56 to Sta. 261+14 Lt.
Install 8-Foot Chain Link
Fence with Concrete Footing.
75 Lin. Ft.

GENERAL NOTES

- The use of Explosives shall not be allowed for any reason in order to protect U.S. Navy facilities in the area.

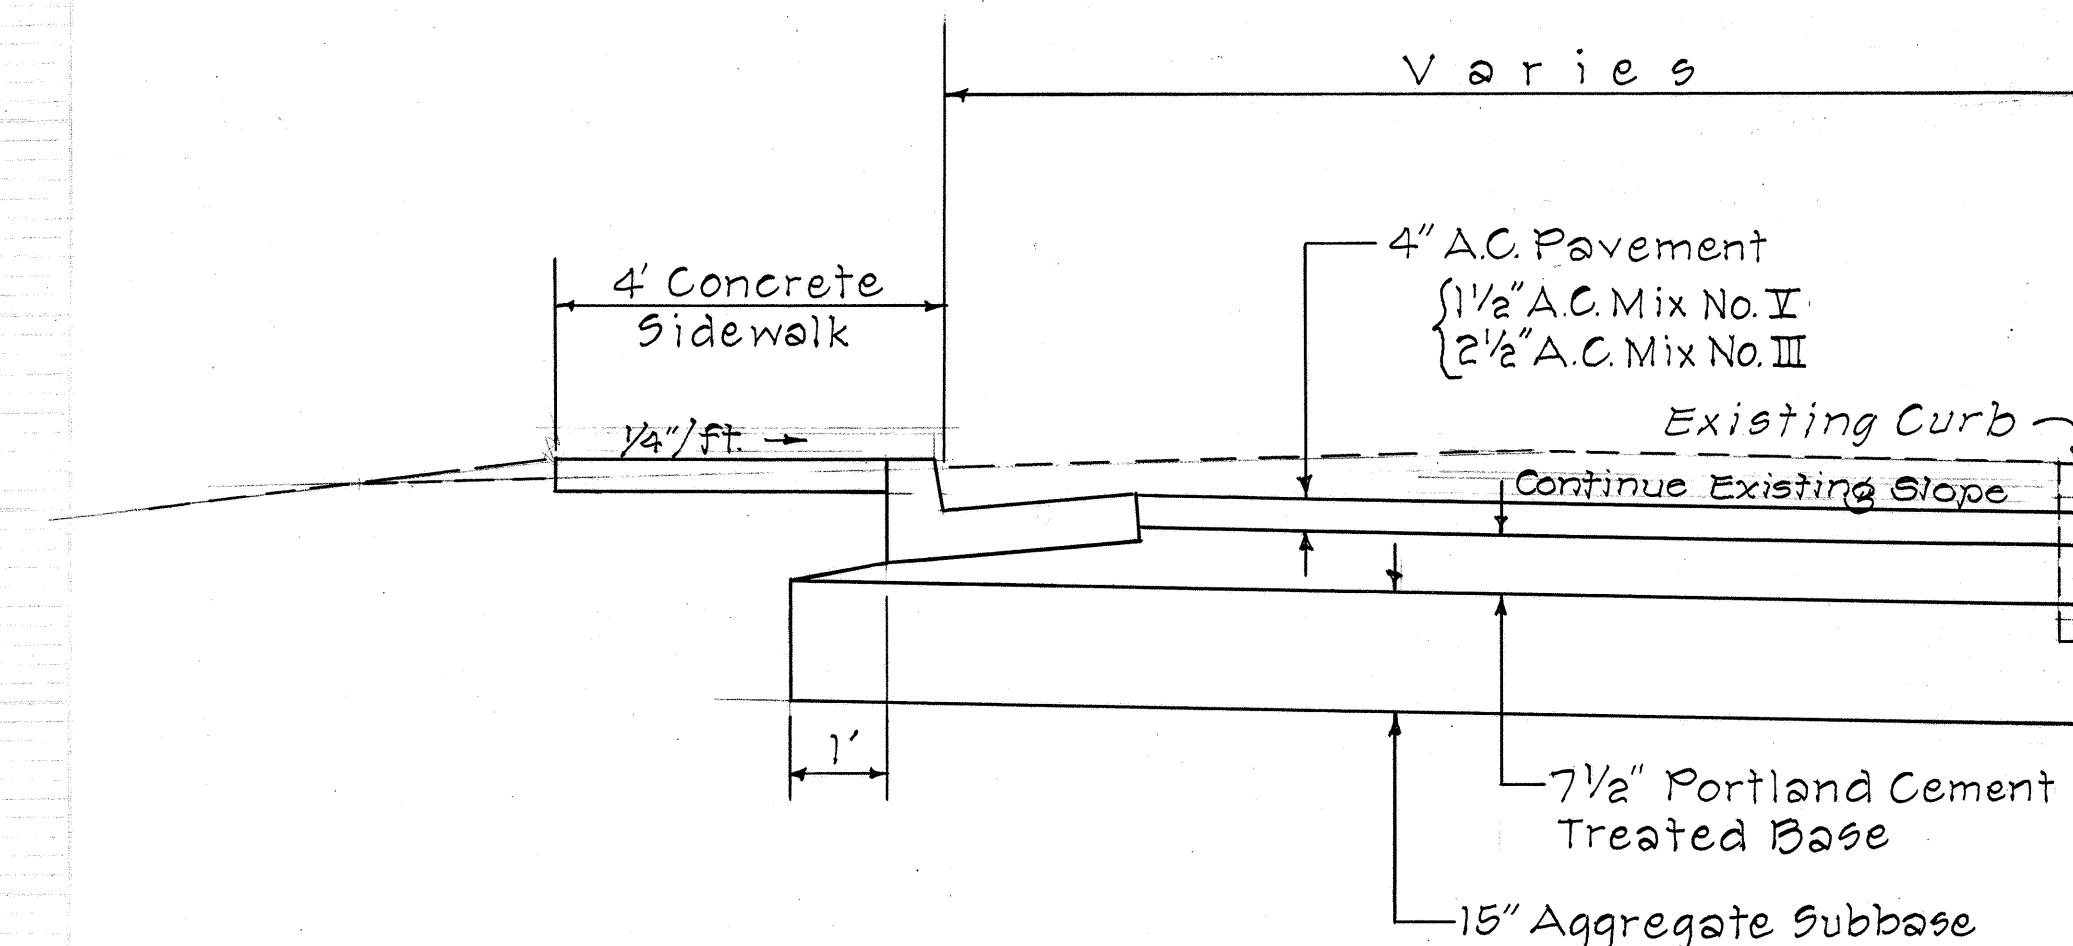

TYPICAL SECTION

Scale: 1/2" = 1'-0"