

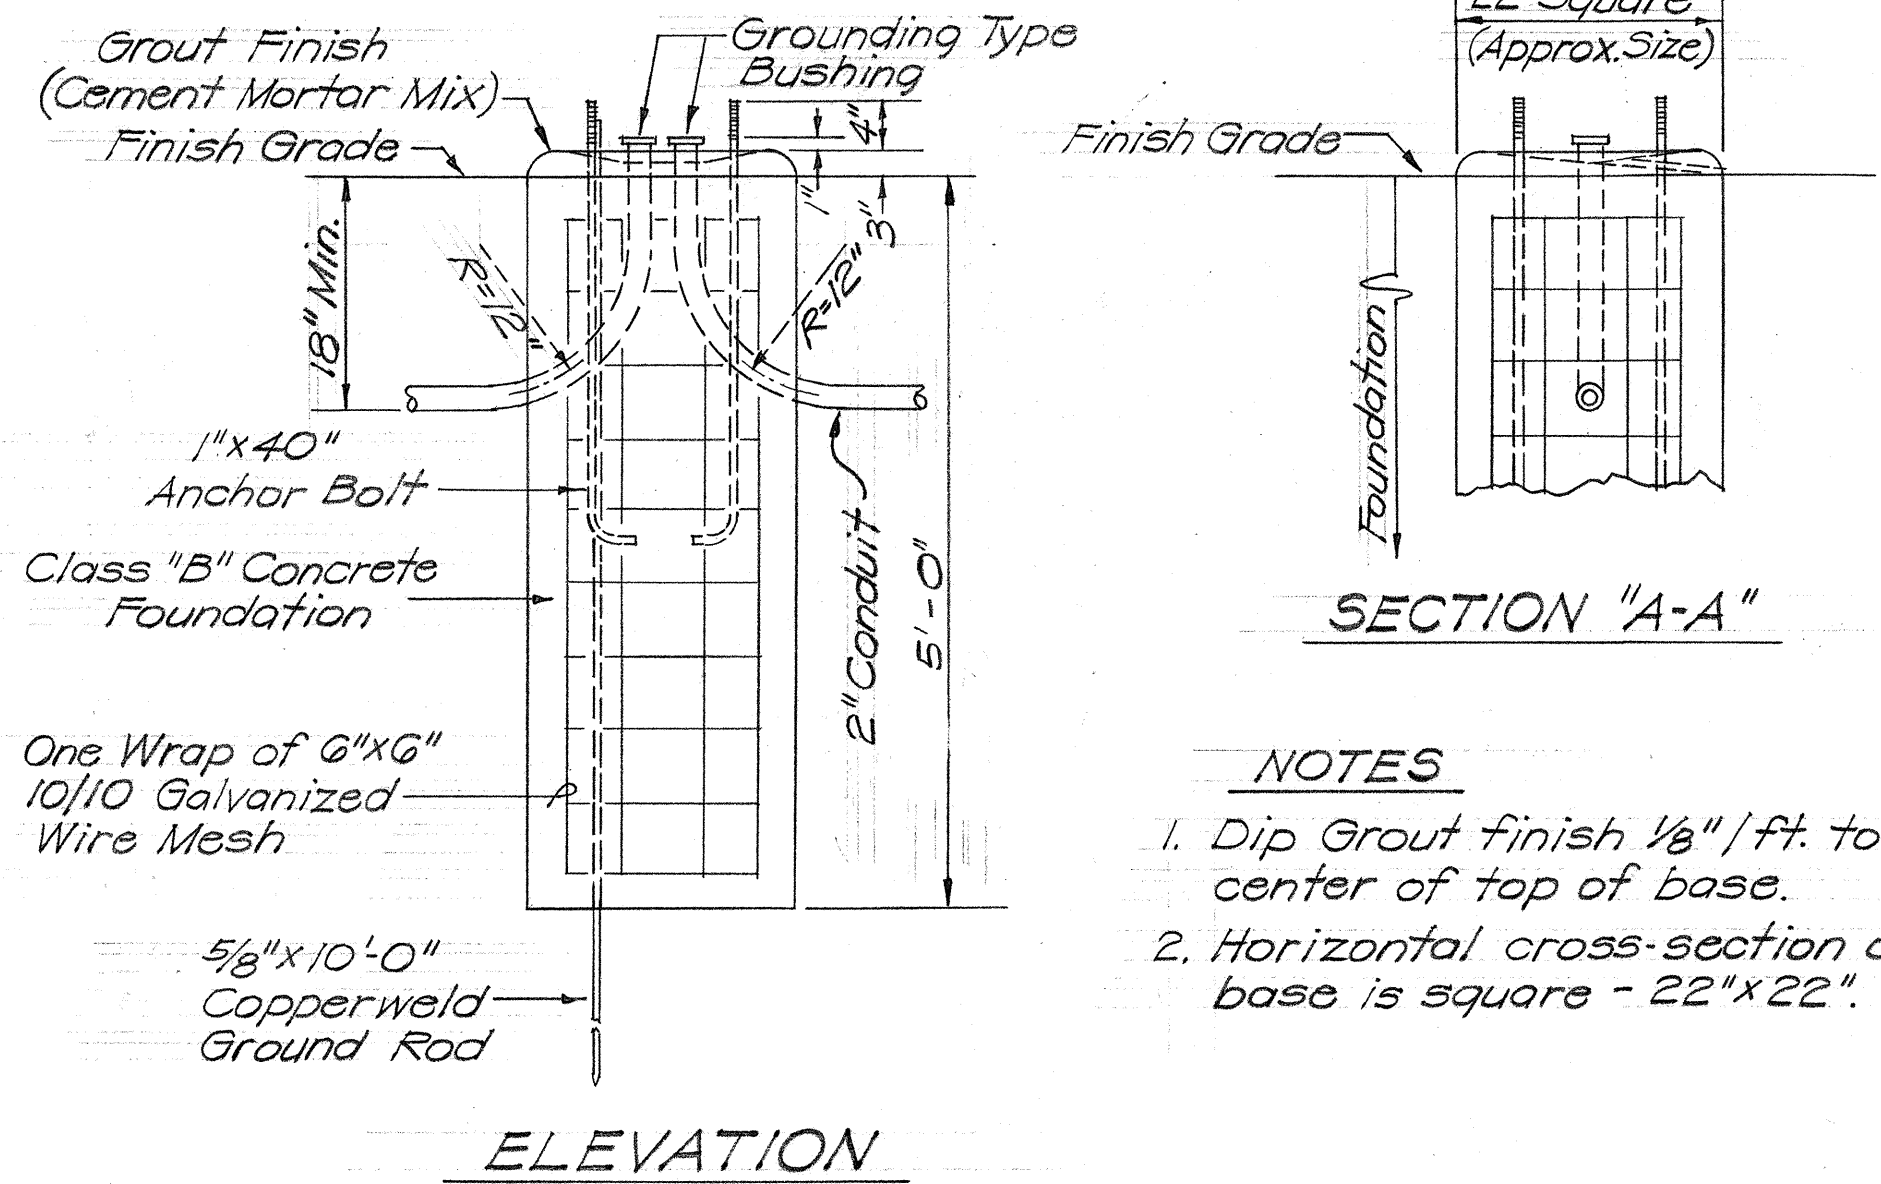
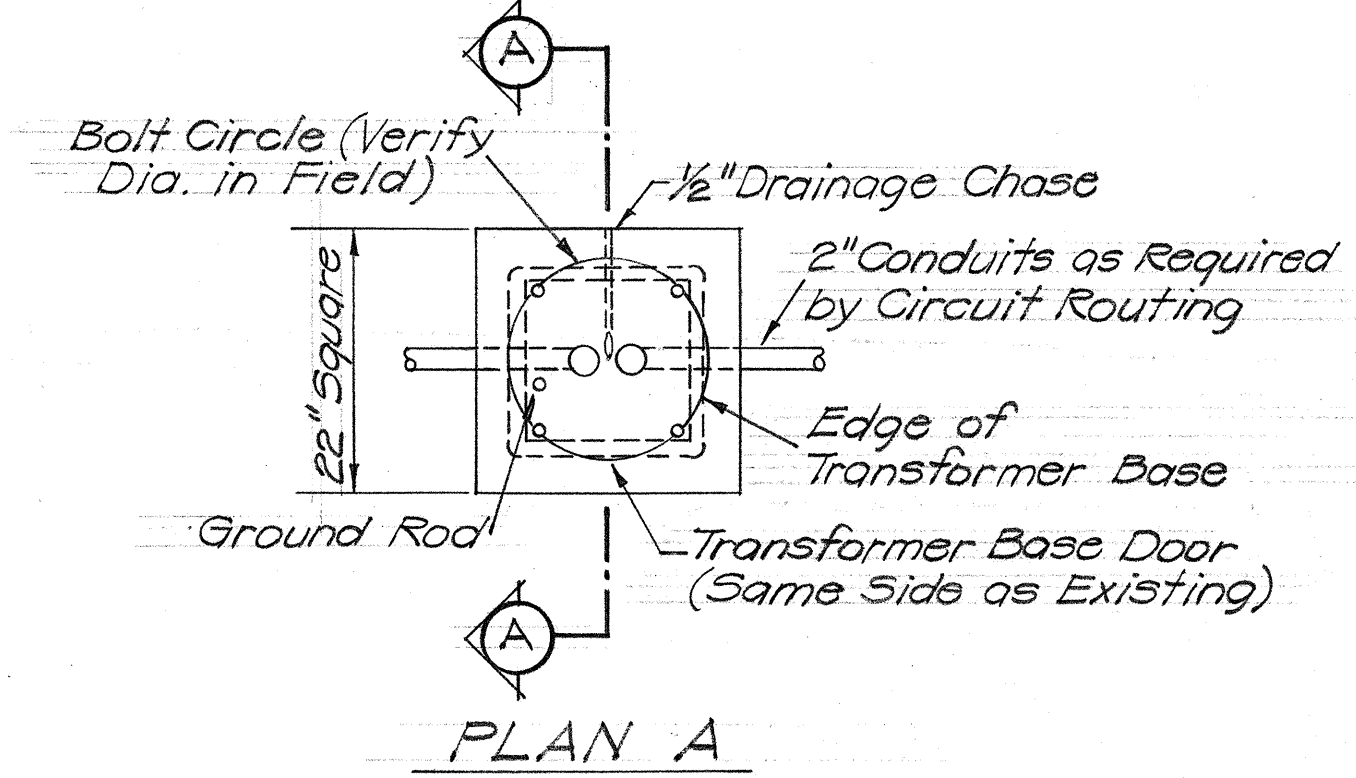
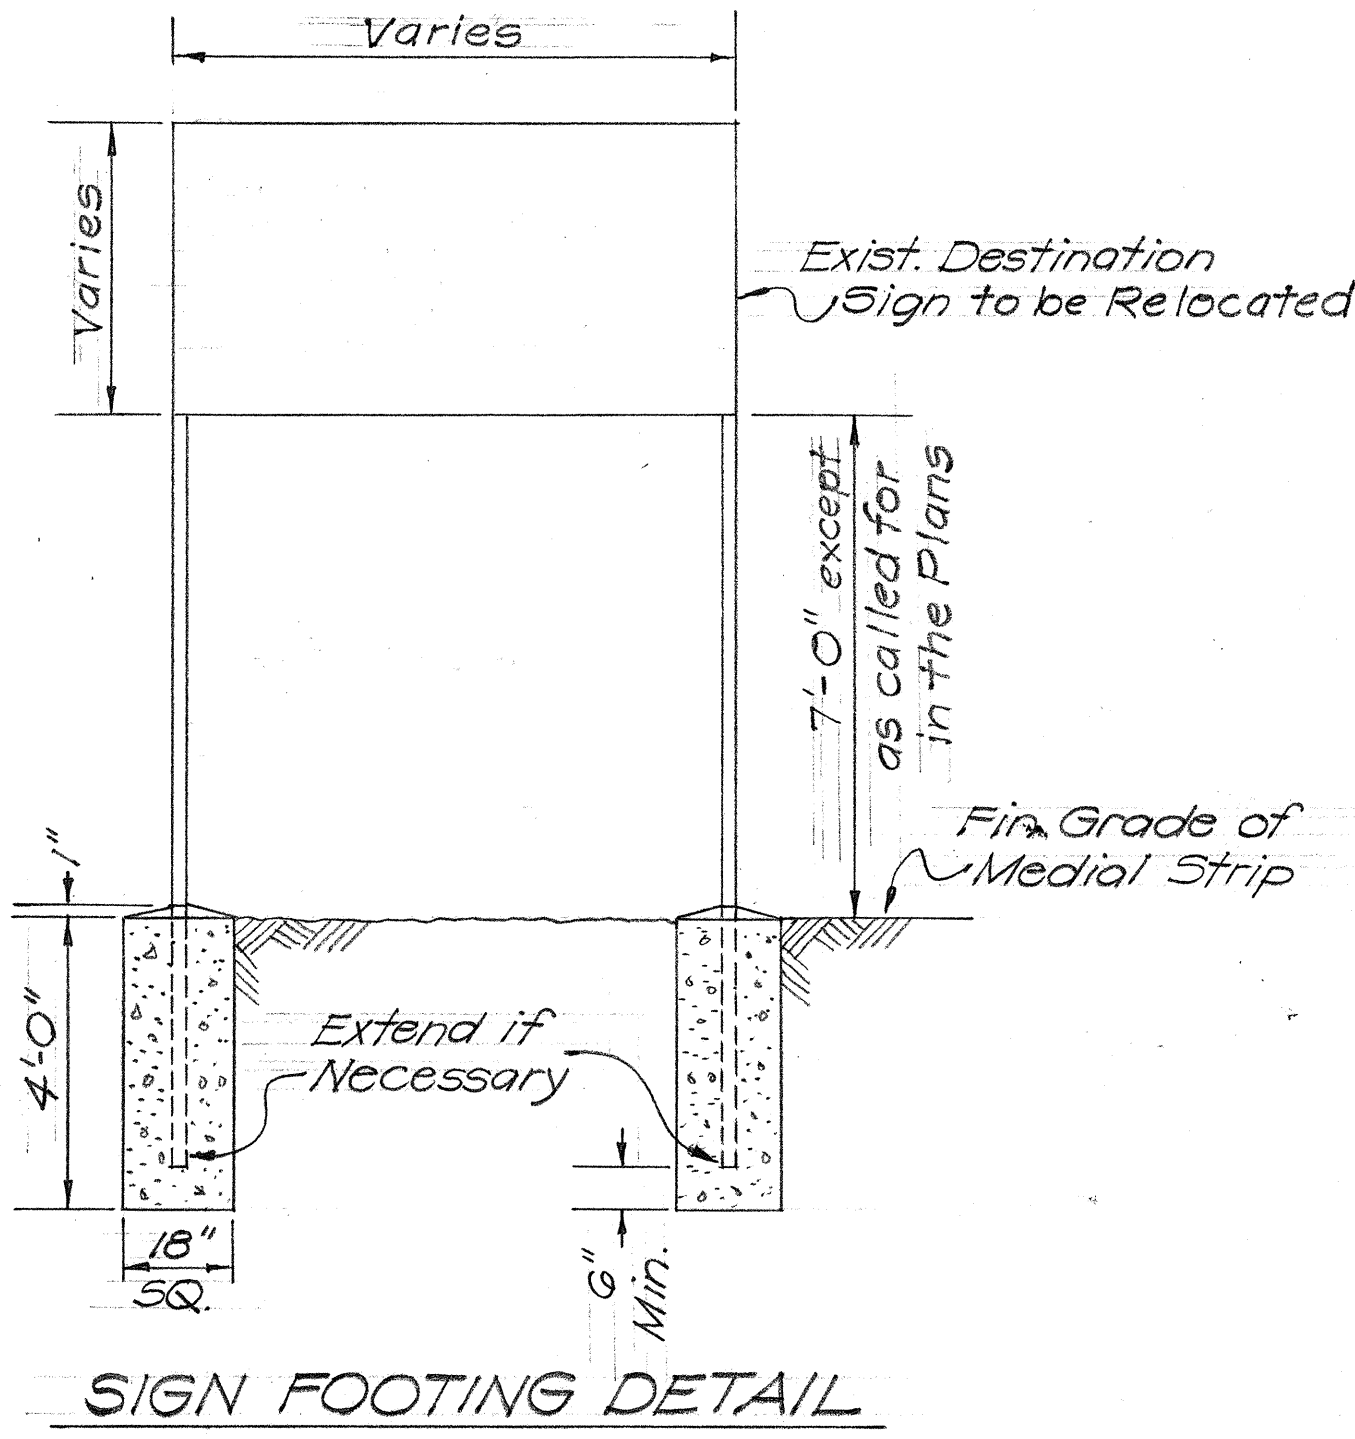
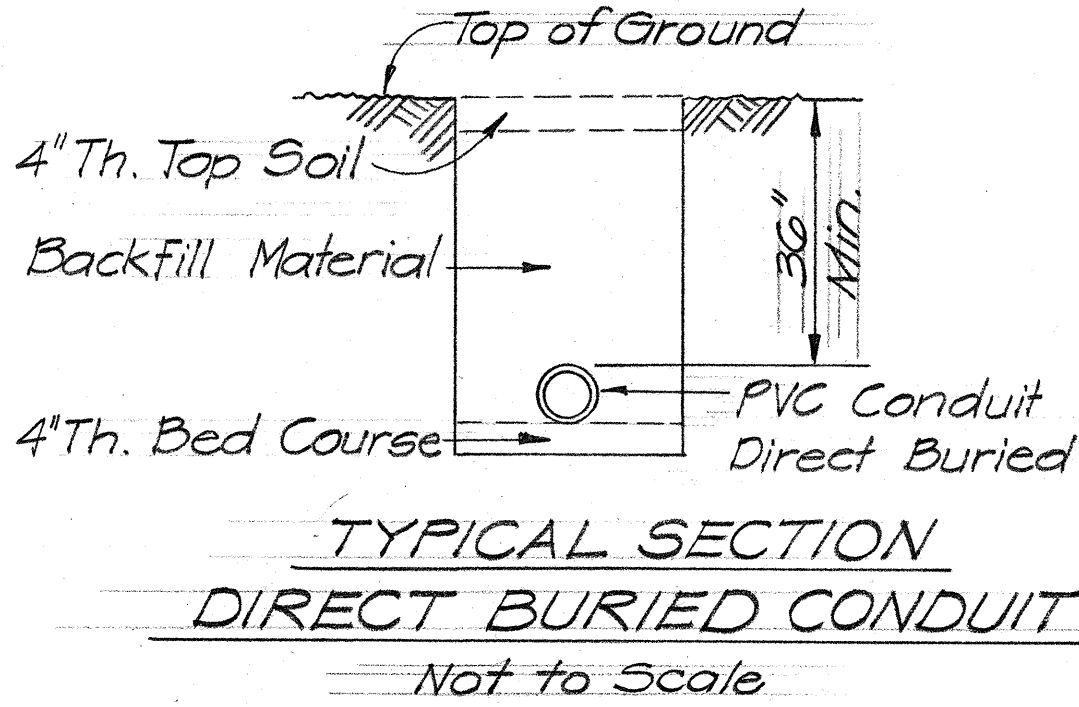
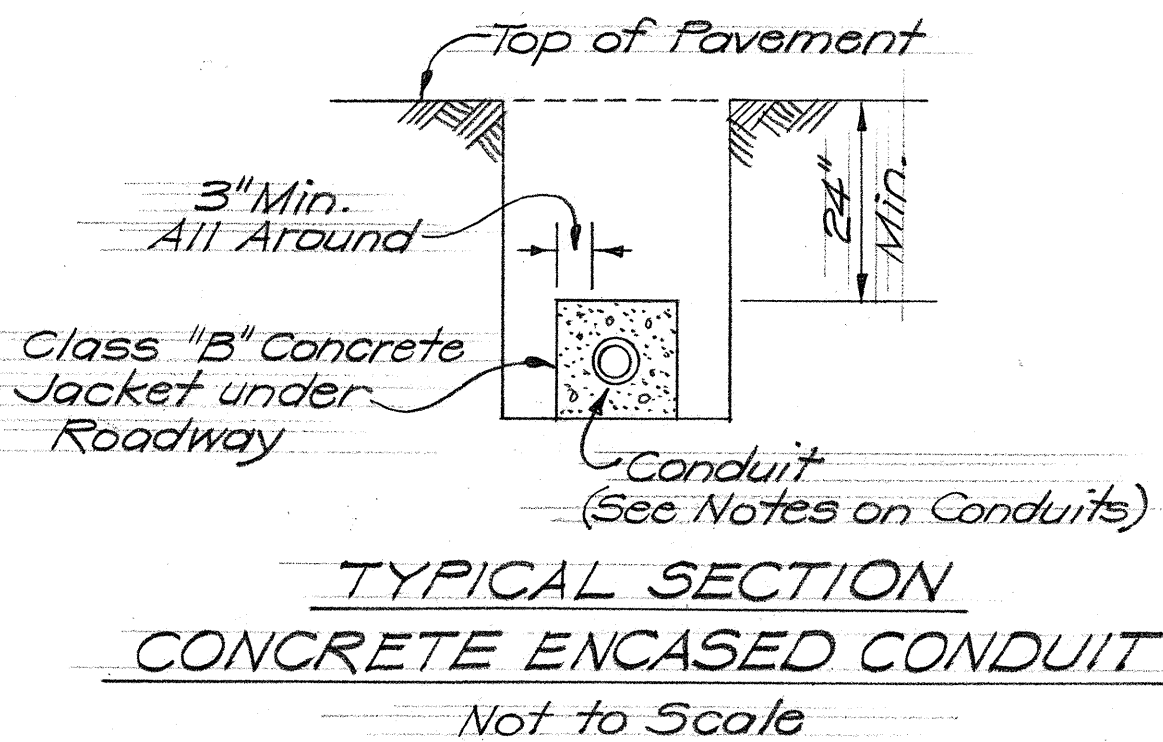


FED. ROAD DIST. NO.	STATE	PROJ. NO.	FISCAL YEAR	SHEET NO.	TOTAL SHEETS
HAWAII	HAW.	20BD-03-70 PHASE I	1970	G	16

- NOTES ON TRAFFIC SIGNAL AND STREET LIGHTING CONDUITS
- Except as called for on the Plans, all traffic signal system buried conduits shall be PVC, schedule 40, concrete encased.
 - Except as called for on the Plans, all street lighting system buried conduits shall be PVC, schedule 40, direct buried off the roadway pavement and concrete encased under roadway pavement.

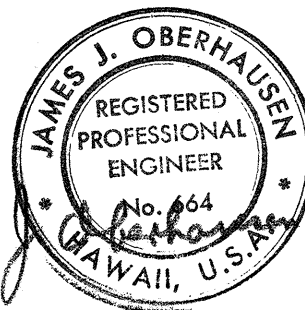



- NOTES
- Dip Grout finish 1/8" / ft. toward center of top of base.
 - Horizontal cross-section of base is square - 22"x22".

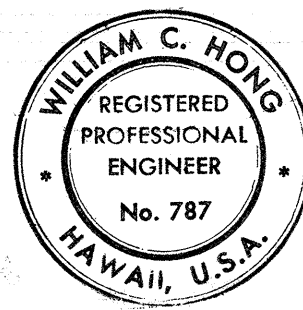


THIS WORK WAS PREPARED BY
ME OR UNDER MY SUPERVISION
William C. Hong

STATE OF HAWAII
DEPARTMENT OF TRANSPORTATION
HIGHWAYS DIVISION
MISCELLANEOUS DETAILS

KAMEHAMEHA HIGHWAY IMPROVEMENTS
PROJECT NO. 20BD-03-70 PHASE I
SCALES AS SHOWN DATE: SEPT. 28, 1970
SHEET No. 1 OF 1 SHEET

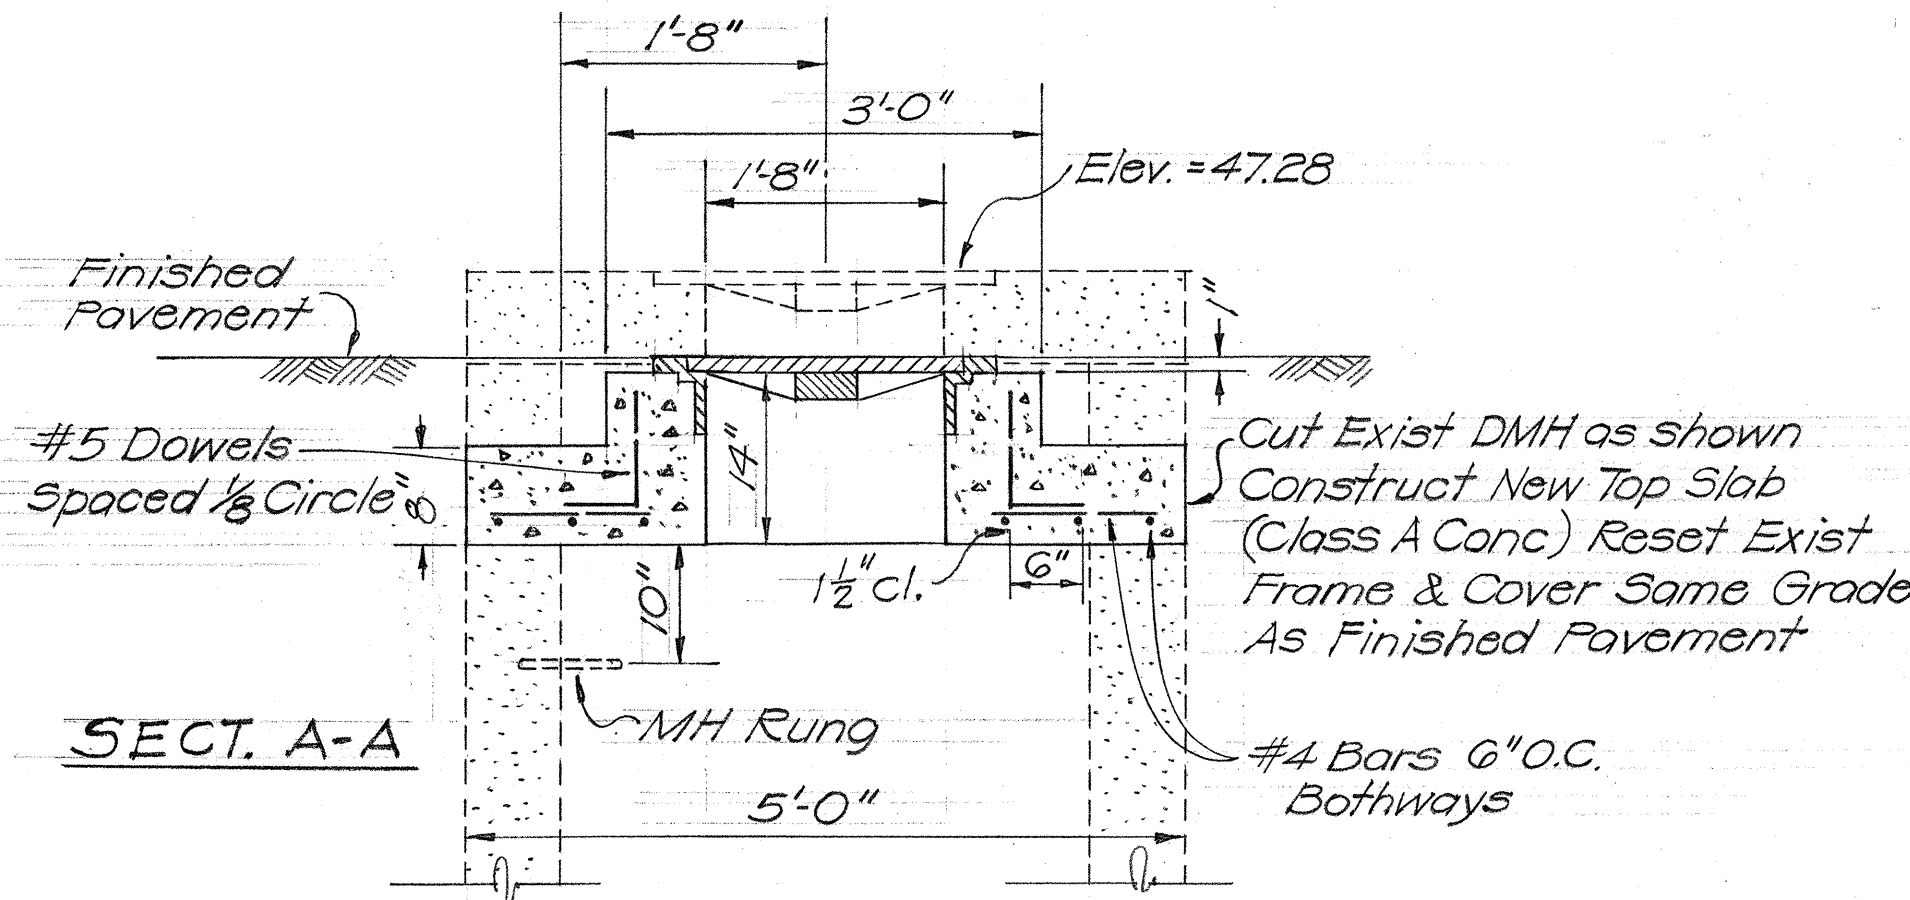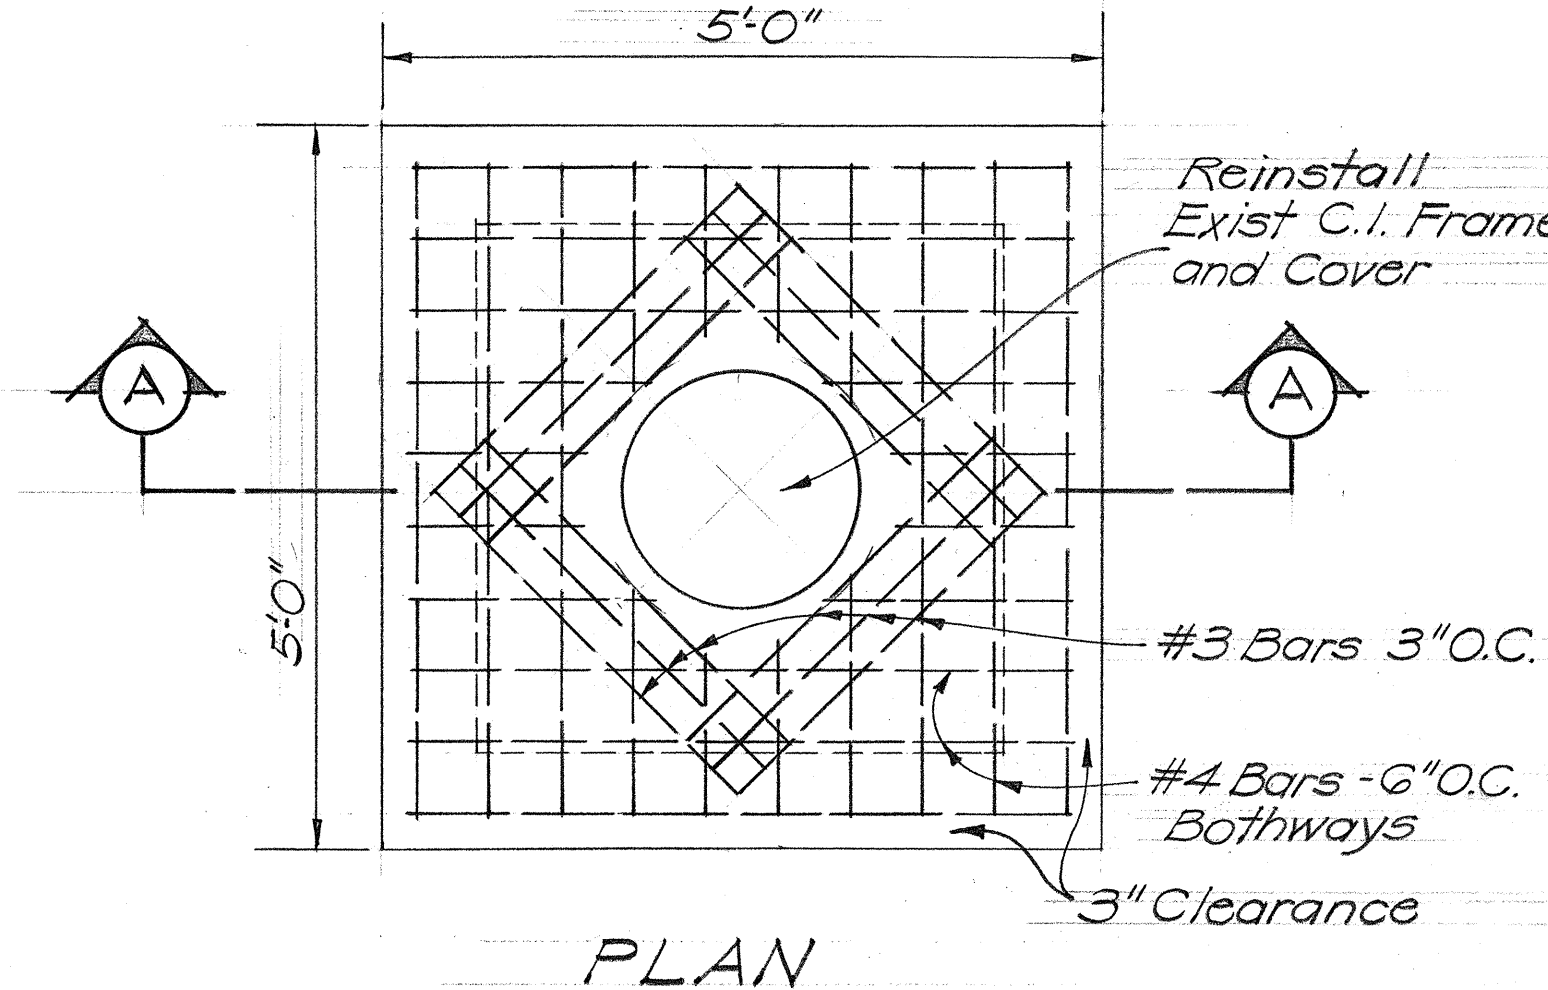

DETAILS FOR LOWERING DMH TOP SLAB
Scale: 3/4"=1'-0"
KAMEHAMEHA HIGHWAY AT LEHUA
(2+45 LEFT)

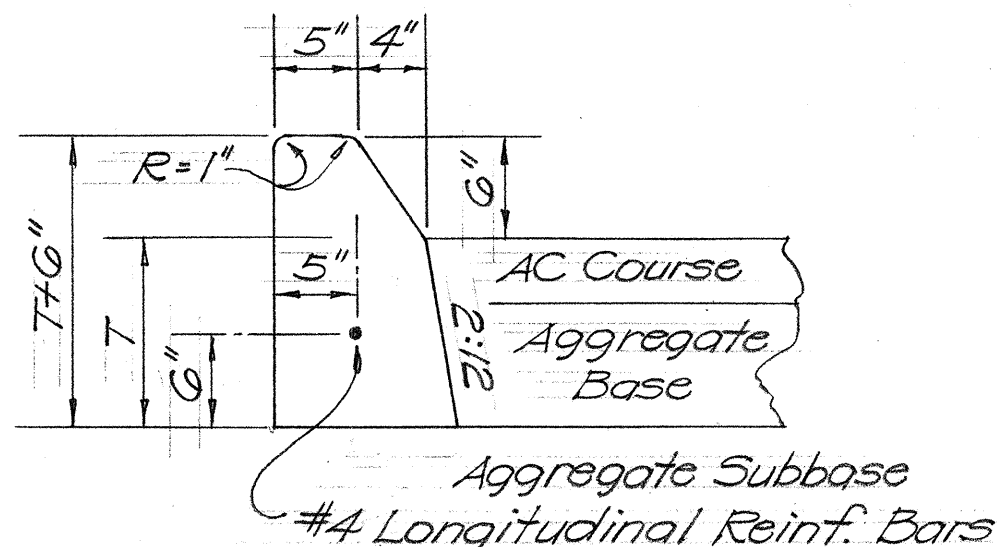

CURB, TYPE 2A
Scale: 1"=1'-0"

DATE	_____
SURVEY PLOTTED BY	_____
DRAWN BY	_____
REVIEWED BY	_____
QUANTITIES BY	_____
CHECKED BY	_____
ORIGINAL PLAN	_____
NOTE BOOK	_____
No.	_____