



FED. ROAD DIST. NO.	STATE	PROJ. NO.	FISCAL YEAR	SHEET NO.	TOTAL SHEETS
HAWAII	HAW.	99C-01-99	2002	17	45

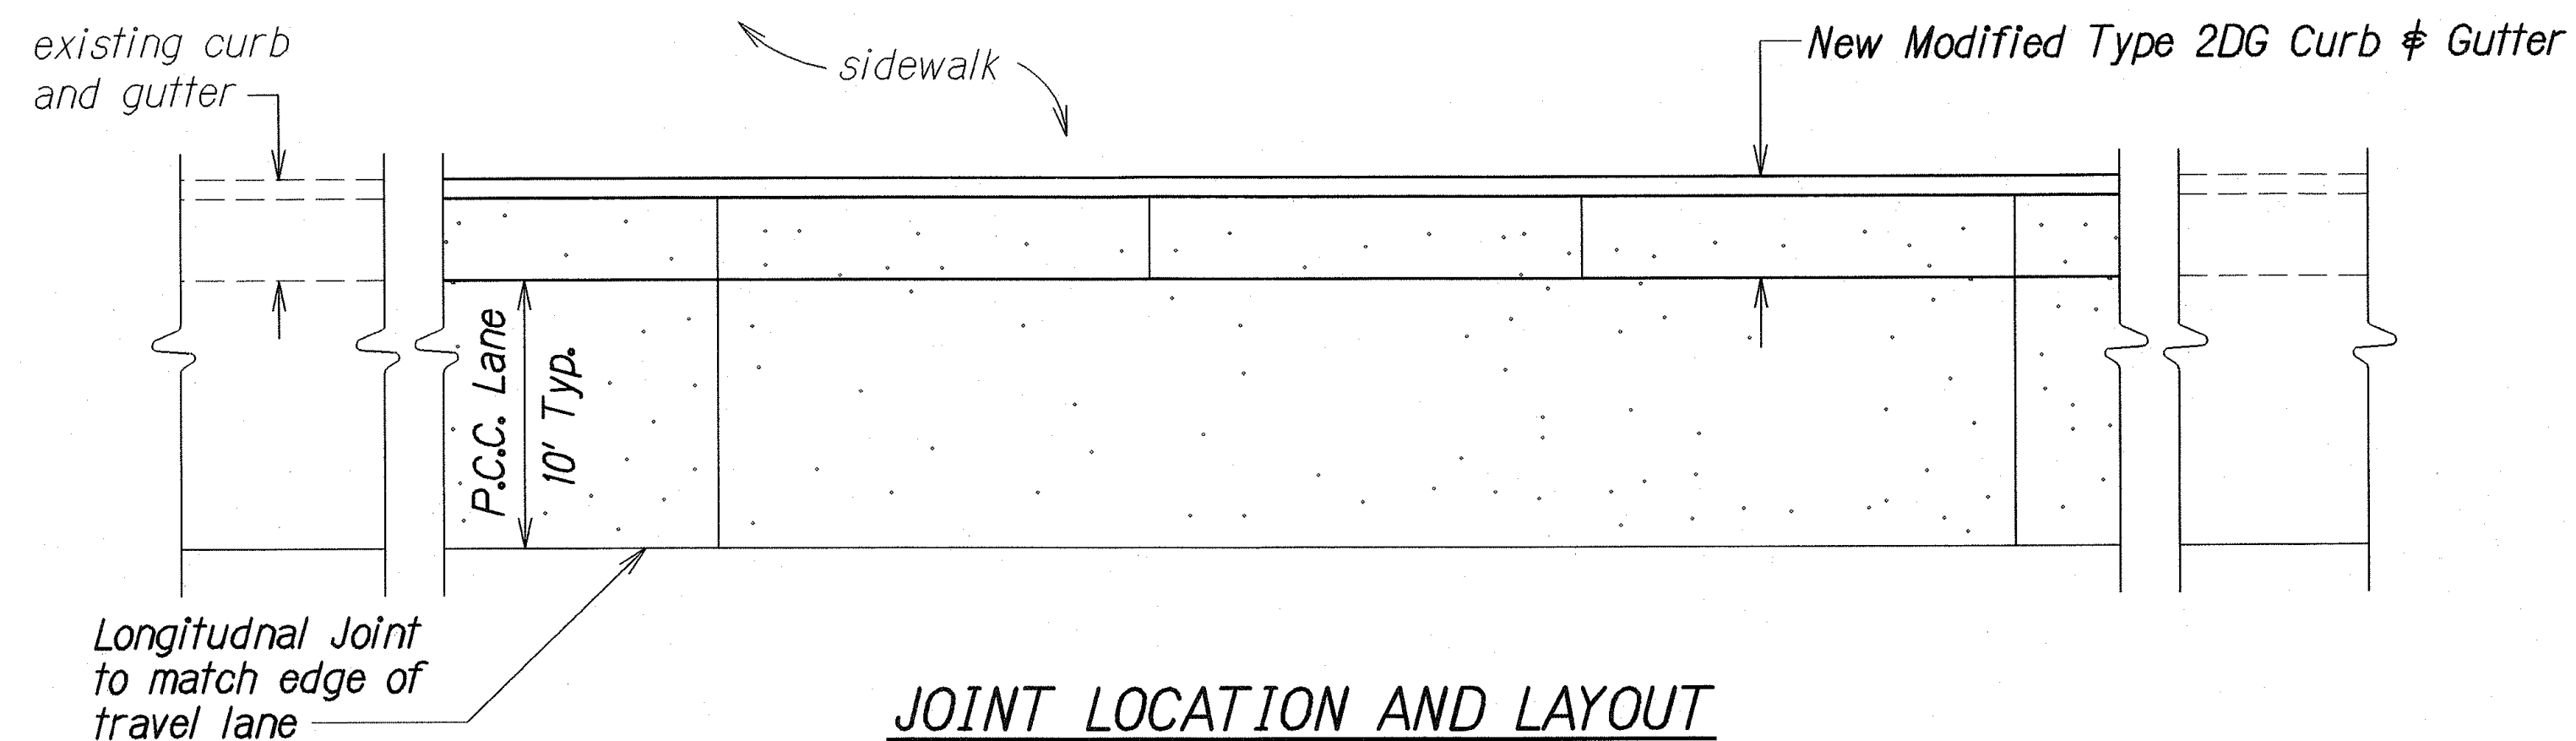


JOINT LOCATION AND LAYOUT
PLAN FOR P.C.C. BUS PAD
Not To Scale

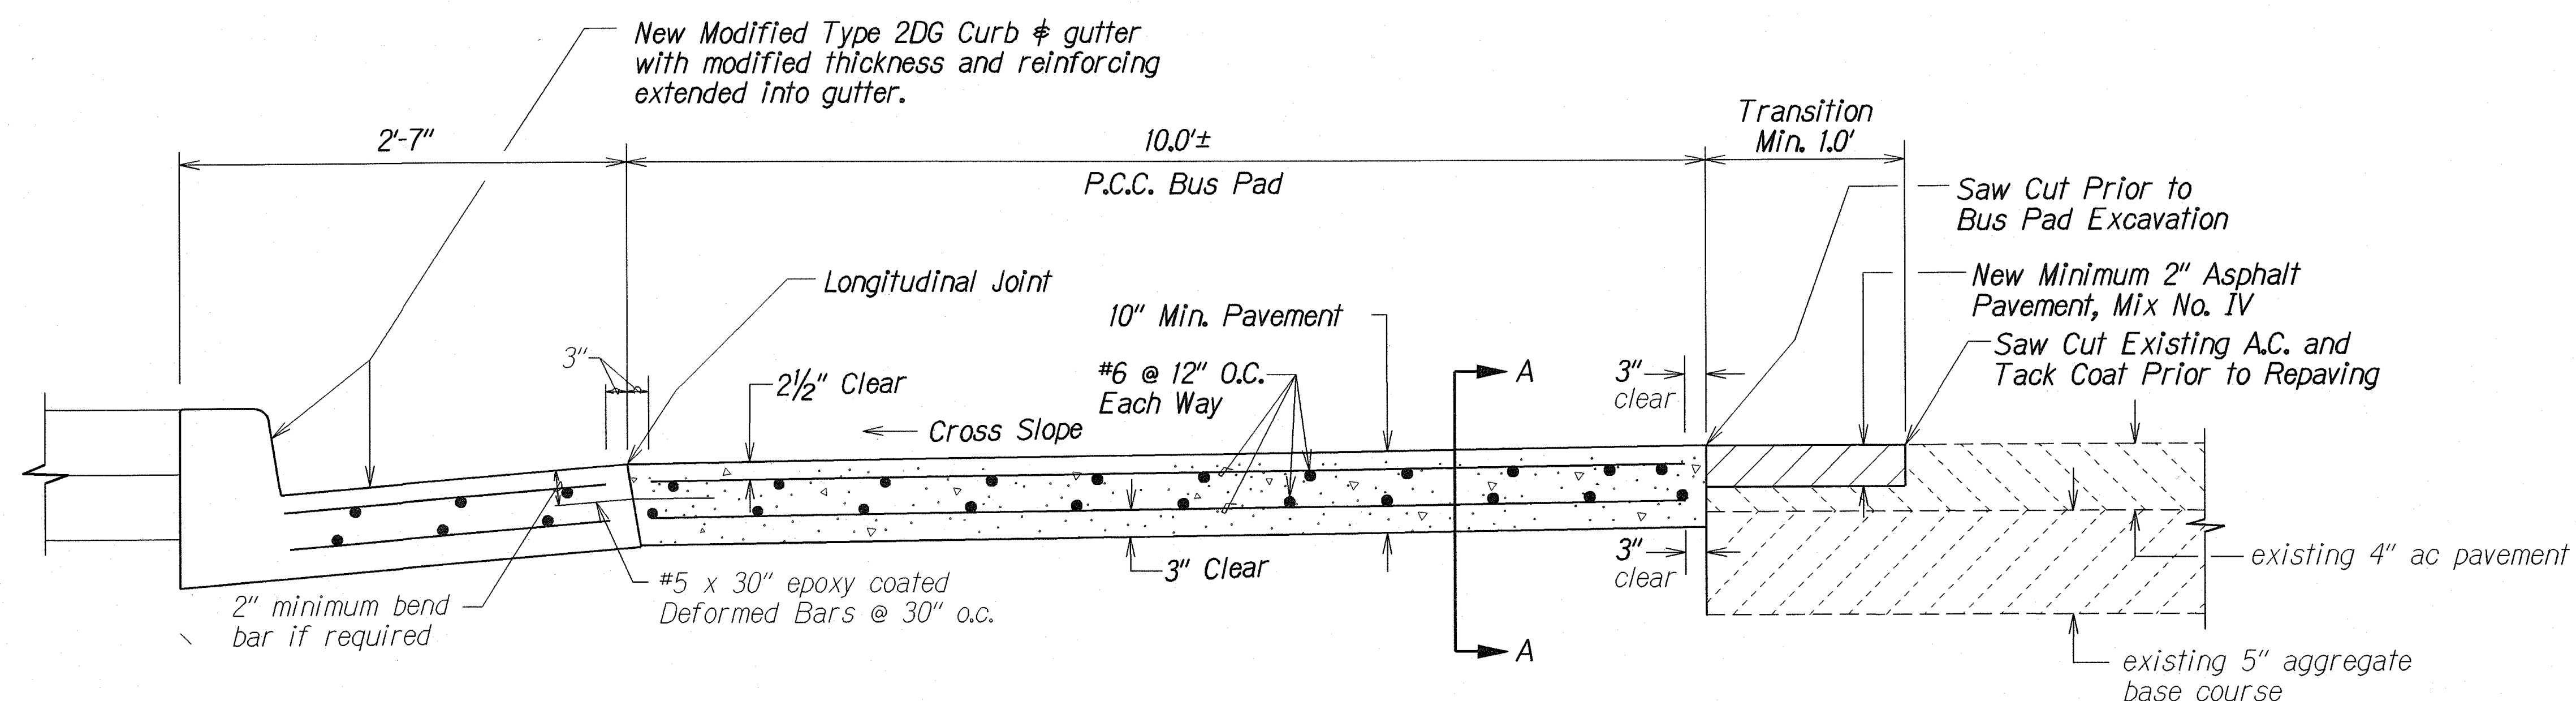

Provide a constant grade on the New P.C.C. Bus Pad and match existing A.C. Pavement to the New Bus Pad within the transition area


Note:
Provide continuously reinforced Bus Pad without transverse joints.

P.C.C. BUS PAD PAVEMENT DETAIL
Not to Scale

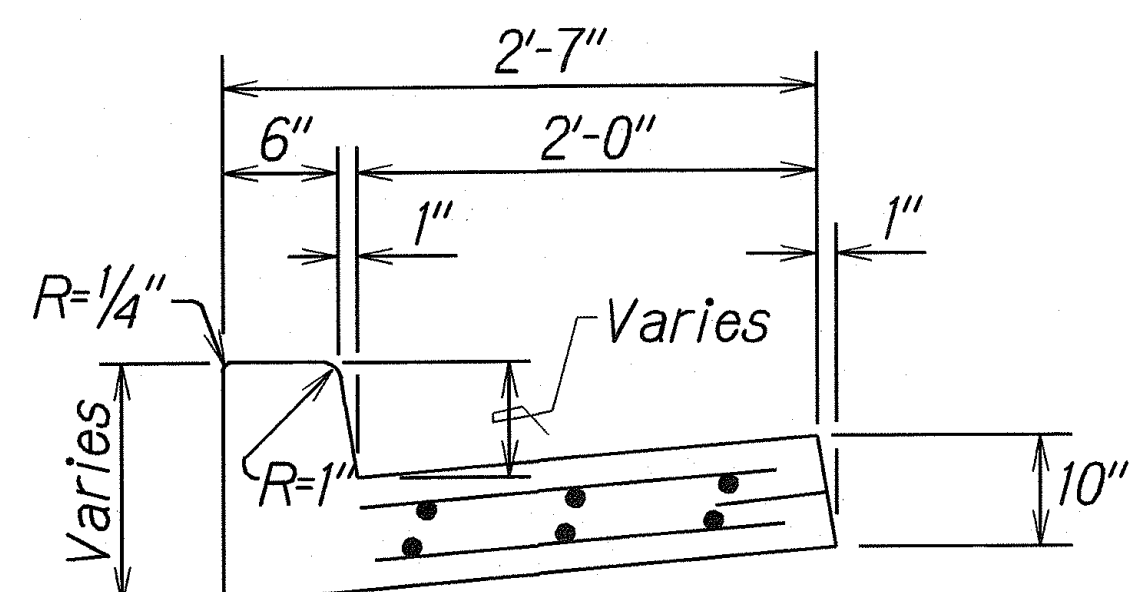

CURB AND GUTTER
MODIFIED TYPE 2DG
Not To Scale

For Reinforcement Information, See P.C.C. Bus Pad Pavement Detail

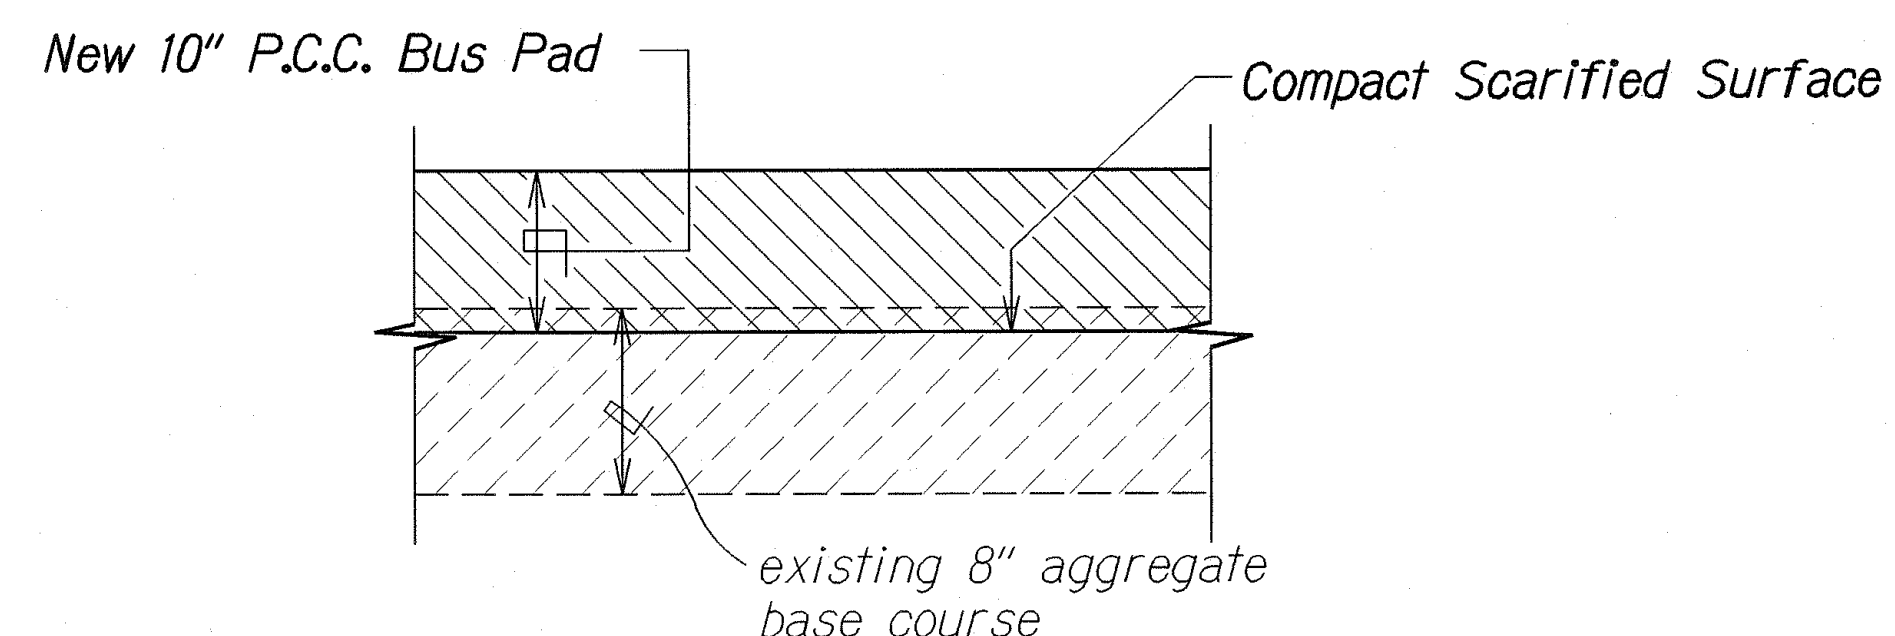

SECTION "A-A"
Not to Scale

SURVEY PLOTTED BY	DATE
DRAWN BY	
DESIGNED BY	
NOTE BOOK	
QUANTITIES BY	
CHECKED BY	

STATE OF HAWAII
DEPARTMENT OF TRANSPORTATION
HIGHWAYS DIVISION

BUS PAD DETAILS
KAMEHAMEHA HIGHWAY
SIDEWALK IMPROVEMENTS
Meheula Parkway to Kuahelani Avenue
Project No. 99C-01-99

Not to Scale
Date: May 2001

SHEET No. 1 OF 1 SHEETS