
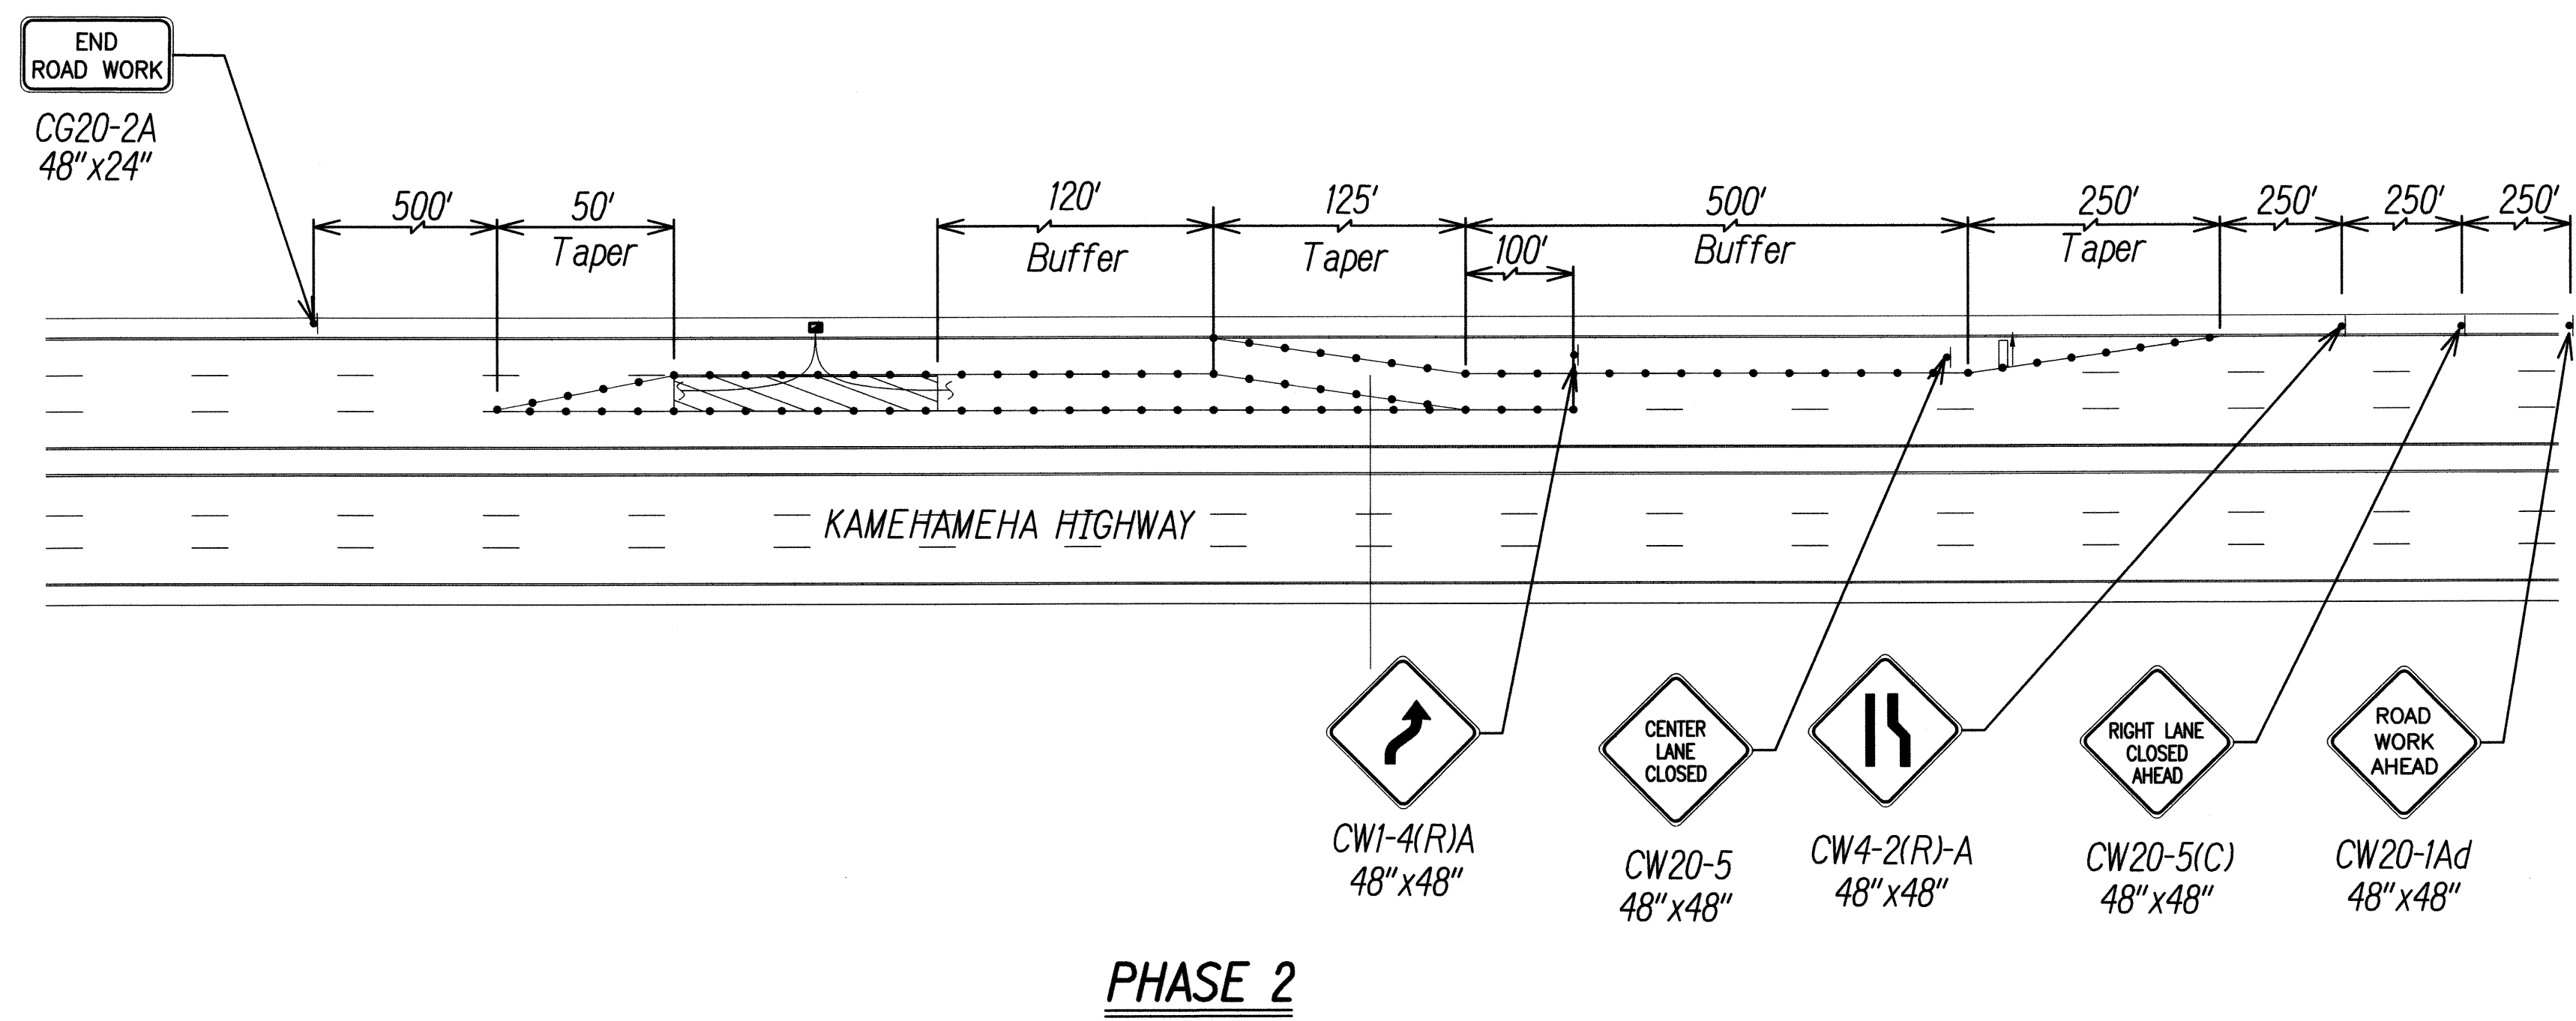


FED. ROAD DIST. NO.	STATE	PROJECT NO.	FISCAL YEAR	SHEET NO.	TOTAL SHEETS
HAWAII	HAW.	99D/G-01-08	2008	57	89

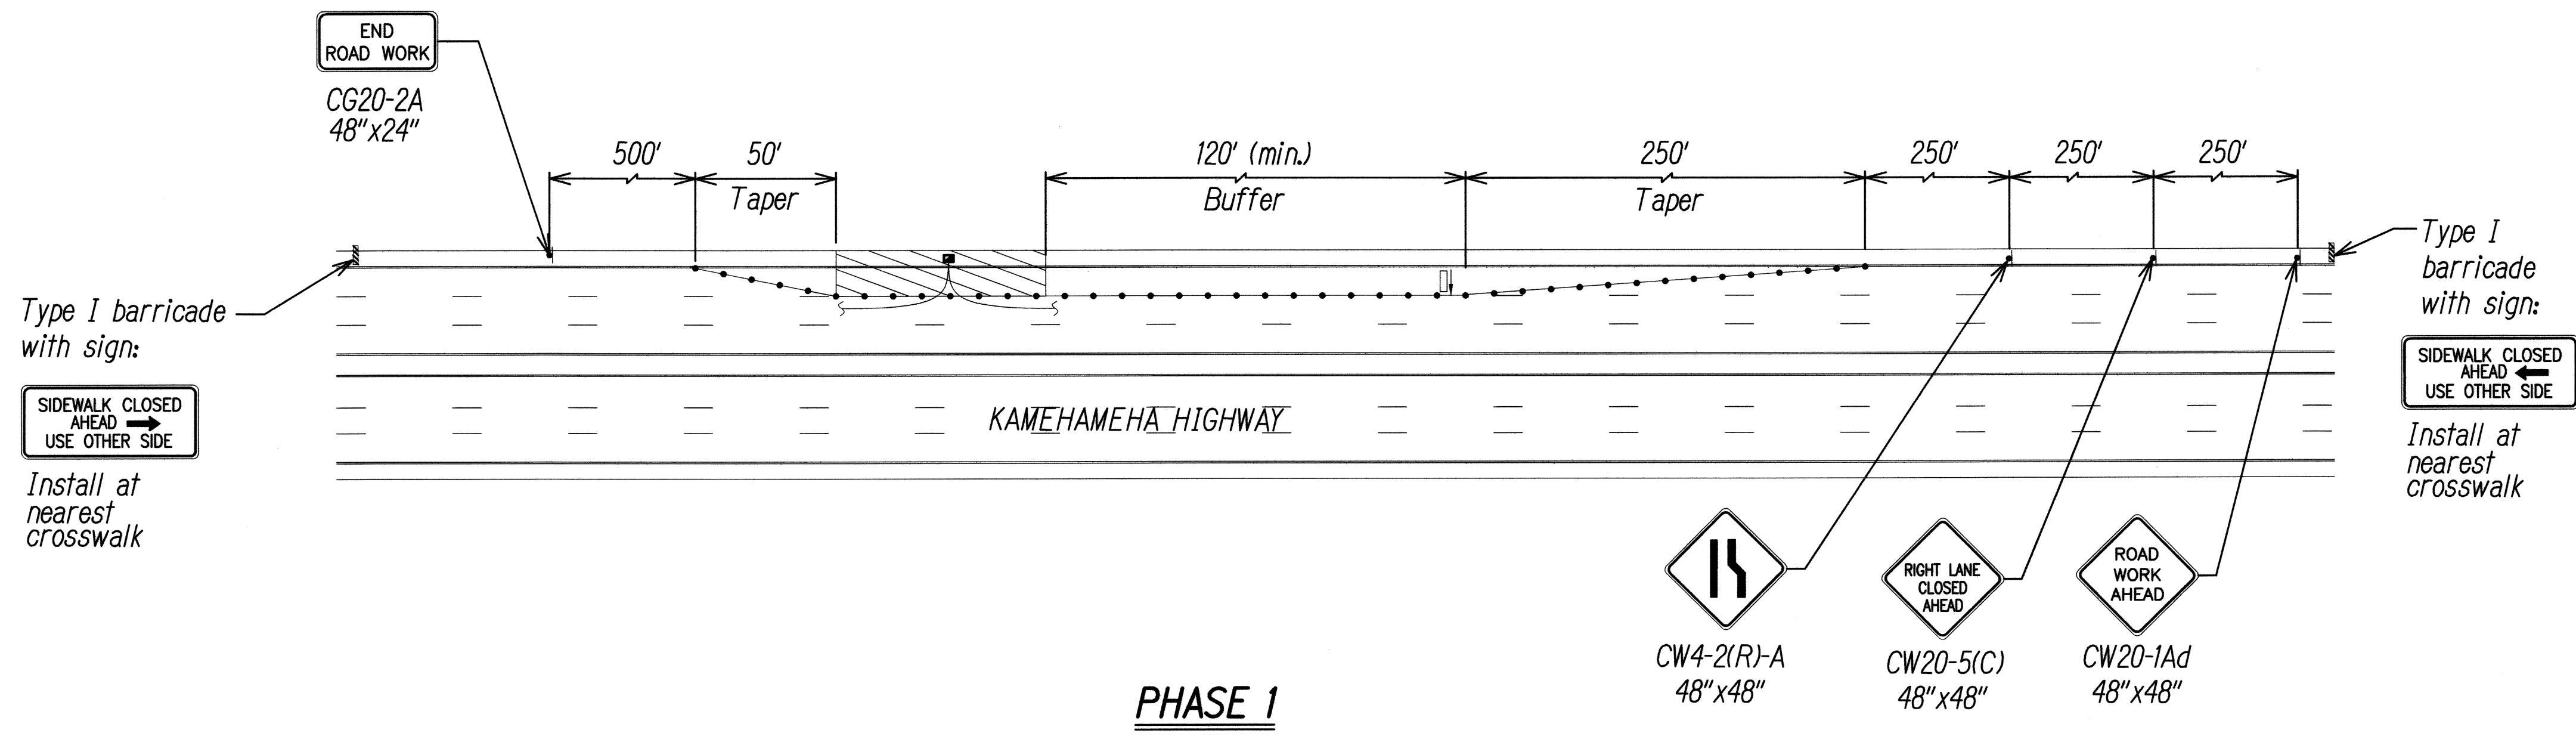


LEGEND

- Retroflective Sign
- Cone with Retroflective Tape
- ⊕ Police Officer
- ⇨ Arrow Board

**TYPICAL TRAFFIC CONTROL PLAN - 1
FOR WORK BETWEEN INTERSECTIONS**

ALONG KAMEHAMEHA HIGHWAY

NOT TO SCALE

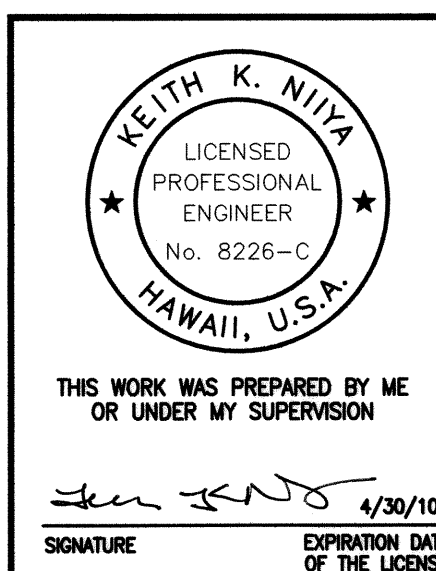

STATE OF HAWAII
DEPARTMENT OF TRANSPORTATION
HIGHWAYS DIVISION

TRAFFIC CONTROL PLAN - 1



KAMEHAMEHA HIGHWAY
TRAFFIC OPERATIONAL IMPROVEMENTS
VICINITY OF ACACIA ROAD TO CENTER DRIVE
PROJECT NO. 99D/G-01-08

Scale: Not to Scale Date: April 2008

SHEET No. TC-02 OF 8 SHEETS

SURVEY PLOTTED BY	DATE
DRAWN BY	
DESIGNED BY	
QUANTITY BY	
CHECKED BY	
ORIGINAL PLAN	
NOTE BOOK	
No.	

FED. ROAD DIST. NO.	STATE	PROJECT NO.	FISCAL YEAR	SHEET NO.	TOTAL SHEETS
HAWAII	HAW.	99D/G-01-08	2008	59	89

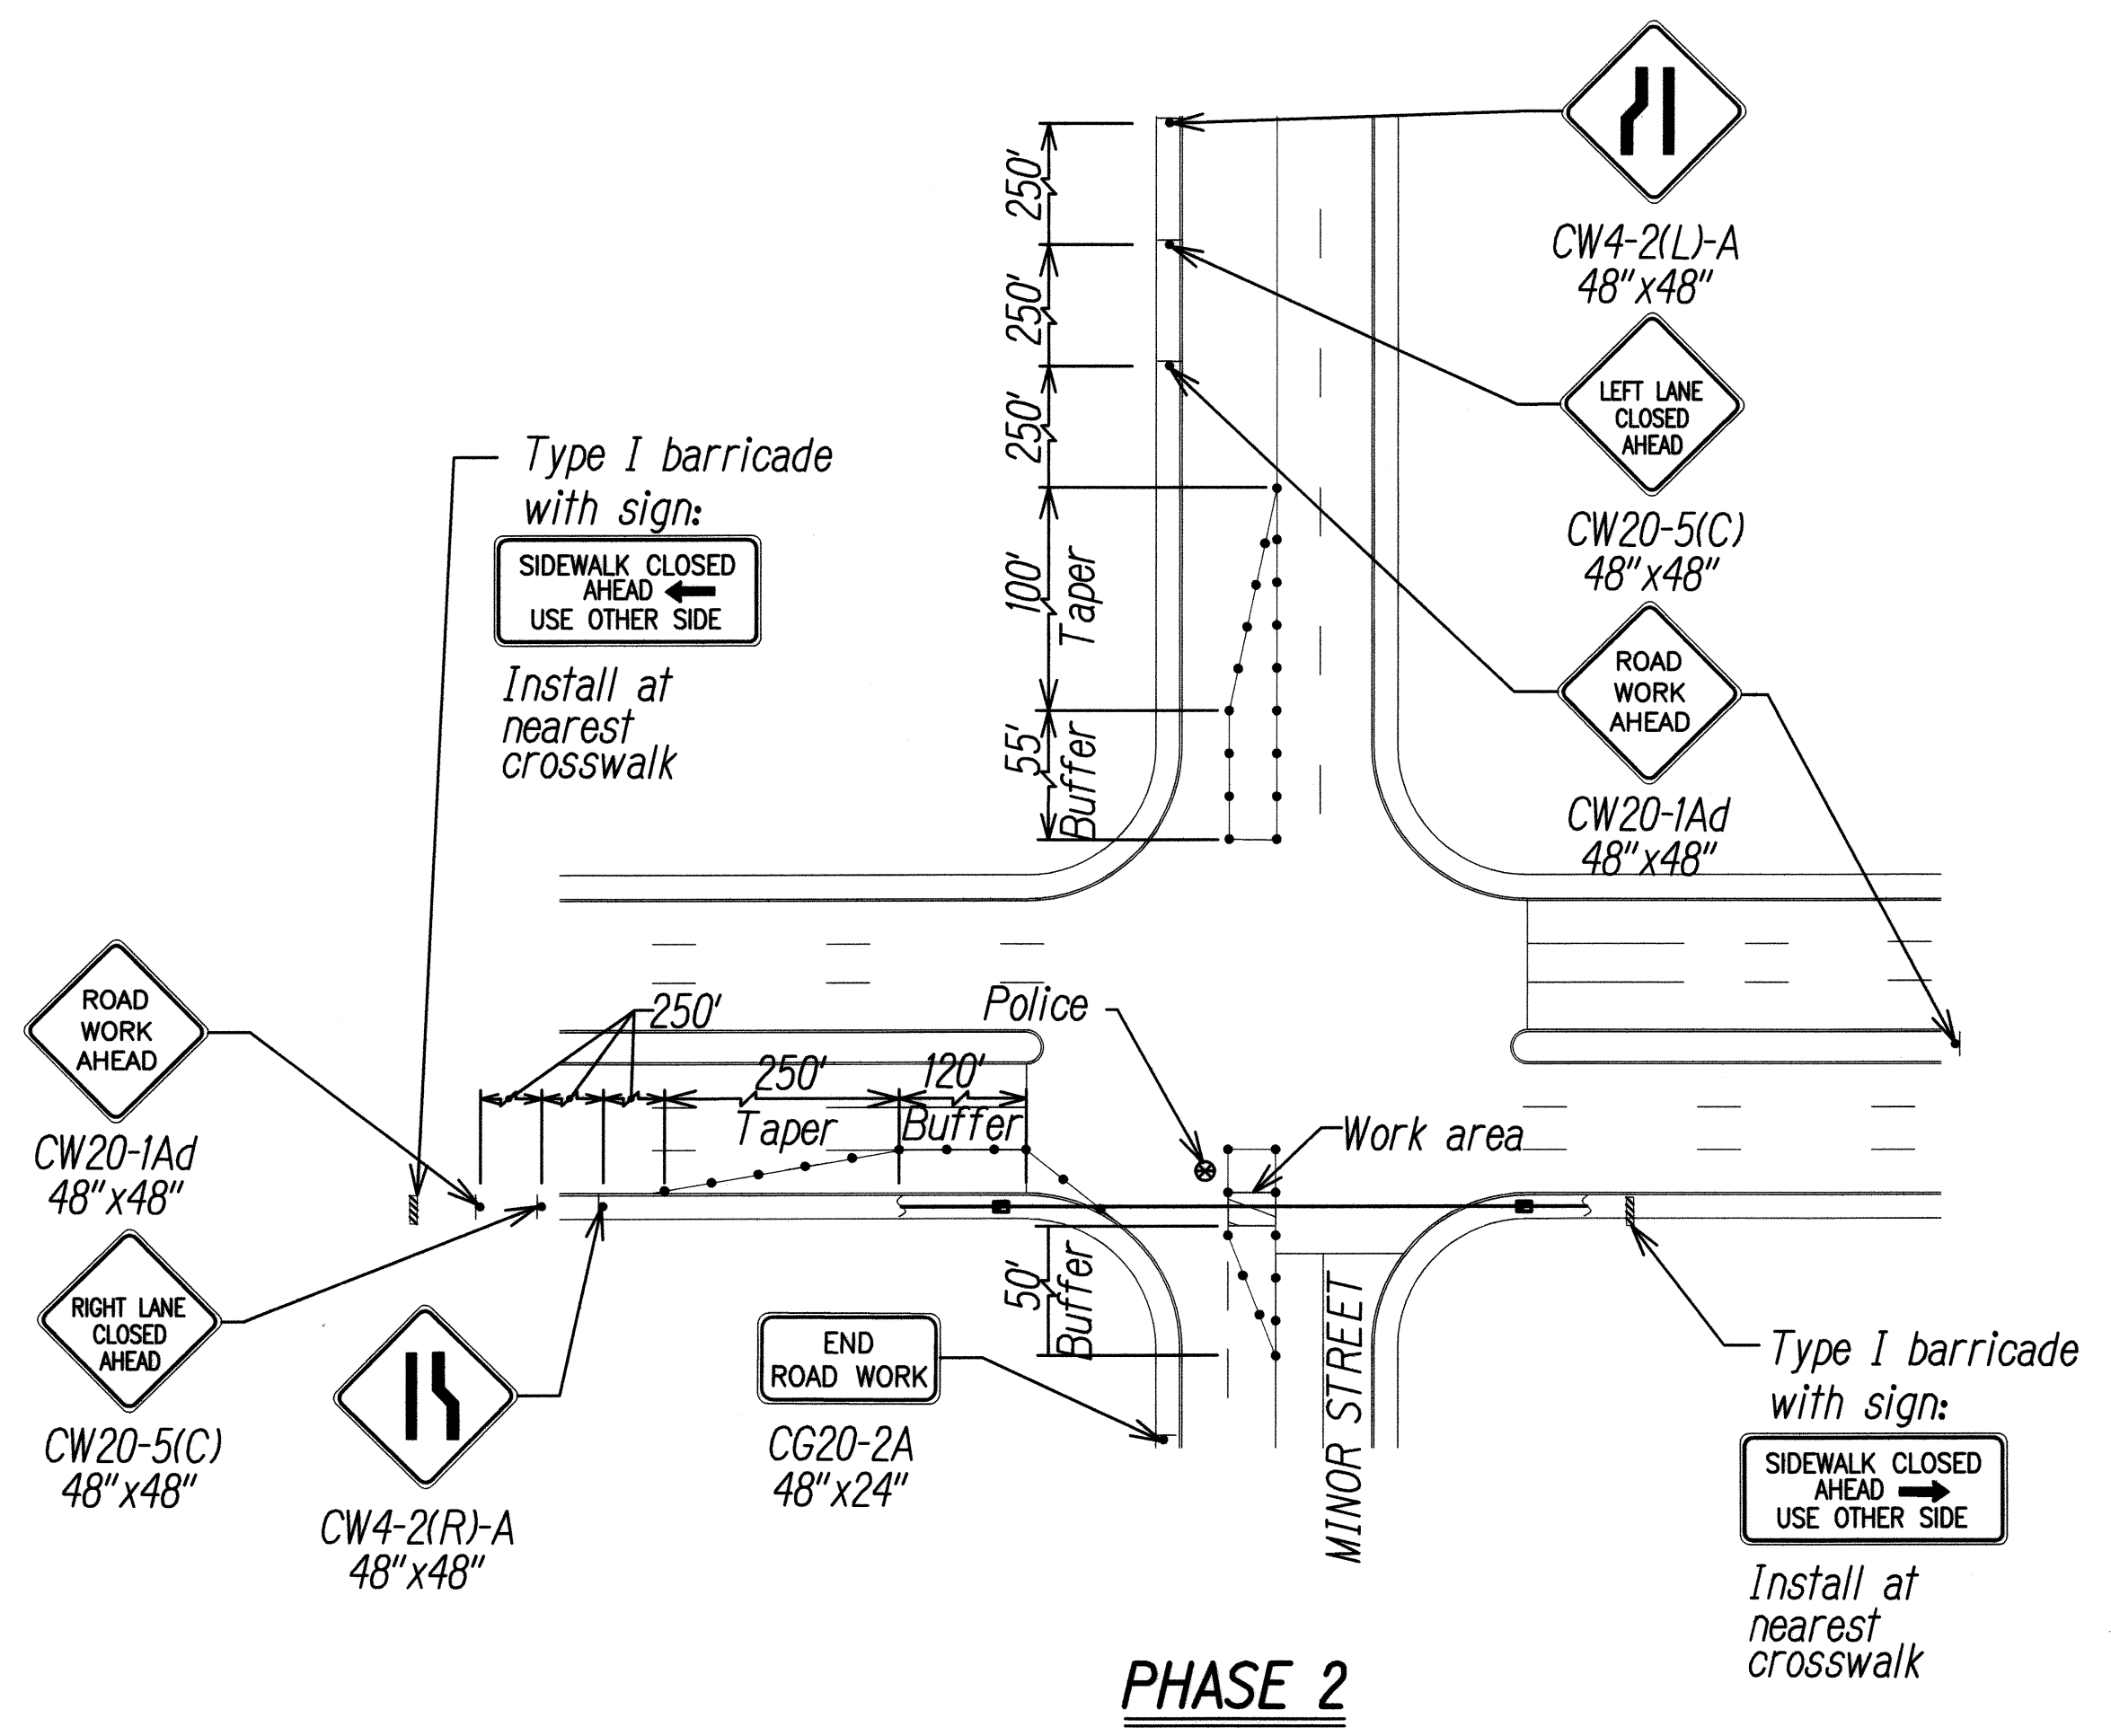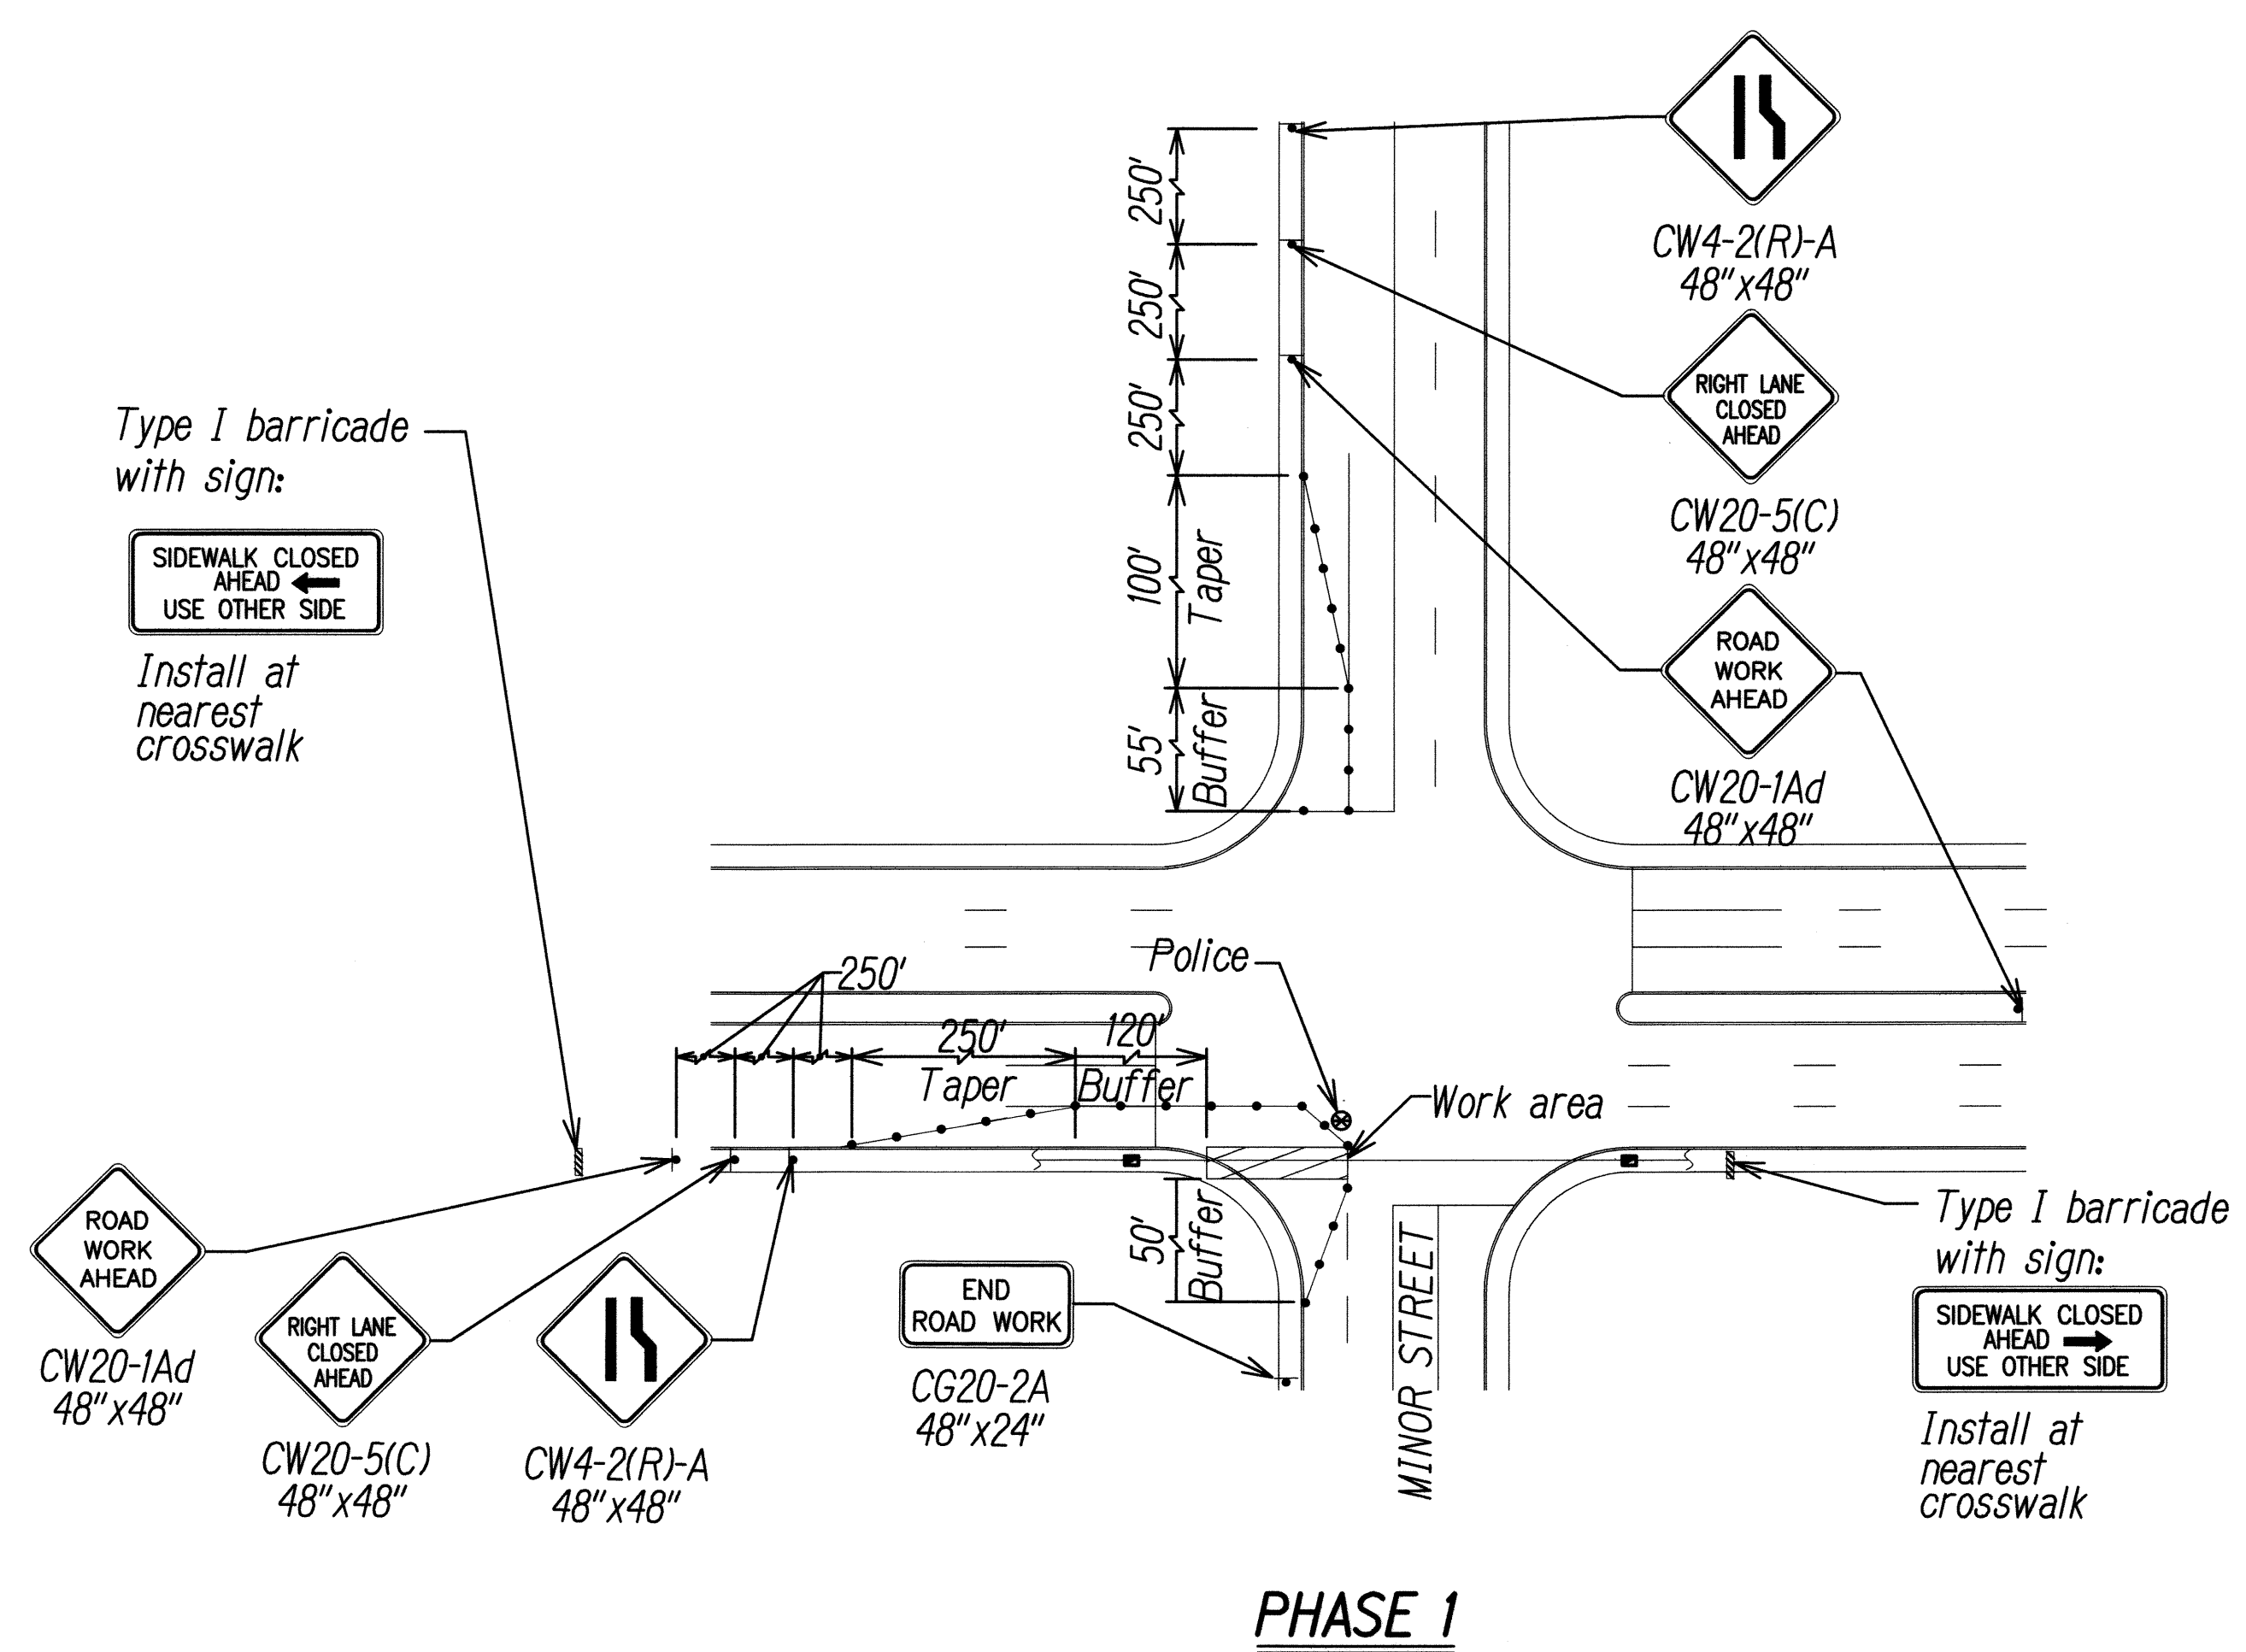

TYPICAL TRAFFIC CONTROL PLAN - 3
FOR WORK ON MINOR STREET
NOT TO SCALE

LEGEND

- Retrospective Sign
- Cone with Retrospective Tape
- Police Officer
- Arrow Board

SURVEY PLOTTED BY	DATE
DRAWN BY	
DESIGNED BY	
CHECKED BY	
ORIGINAL PLAN	
NOTE BOOK	
No.	

KEITH K. NIYA
LICENSED PROFESSIONAL ENGINEER
No. 8226-C
HAWAII, U.S.A.

THIS WORK WAS PREPARED BY ME OR UNDER MY SUPERVISION

SIGNATURE: *Keith K. Niya* 4/30/10
EXPIRATION DATE OF THE LICENSE

STATE OF HAWAII
DEPARTMENT OF TRANSPORTATION
HIGHWAYS DIVISION



TRAFFIC CONTROL PLAN - 3

KAMEHAMEHA HIGHWAY
TRAFFIC OPERATIONAL IMPROVEMENTS
VICINITY OF ACACIA ROAD TO CENTER DRIVE
PROJECT NO. 99D/G-01-08

Scale: Not to Scale Date: April 2008

SHEET No. TC-04 OF 8 SHEETS

FED. ROAD DIST. NO.	STATE	PROJECT NO.	FISCAL YEAR	SHEET NO.	TOTAL SHEETS
HAWAII	HAW.	99D/G-01-08	2008	60	89

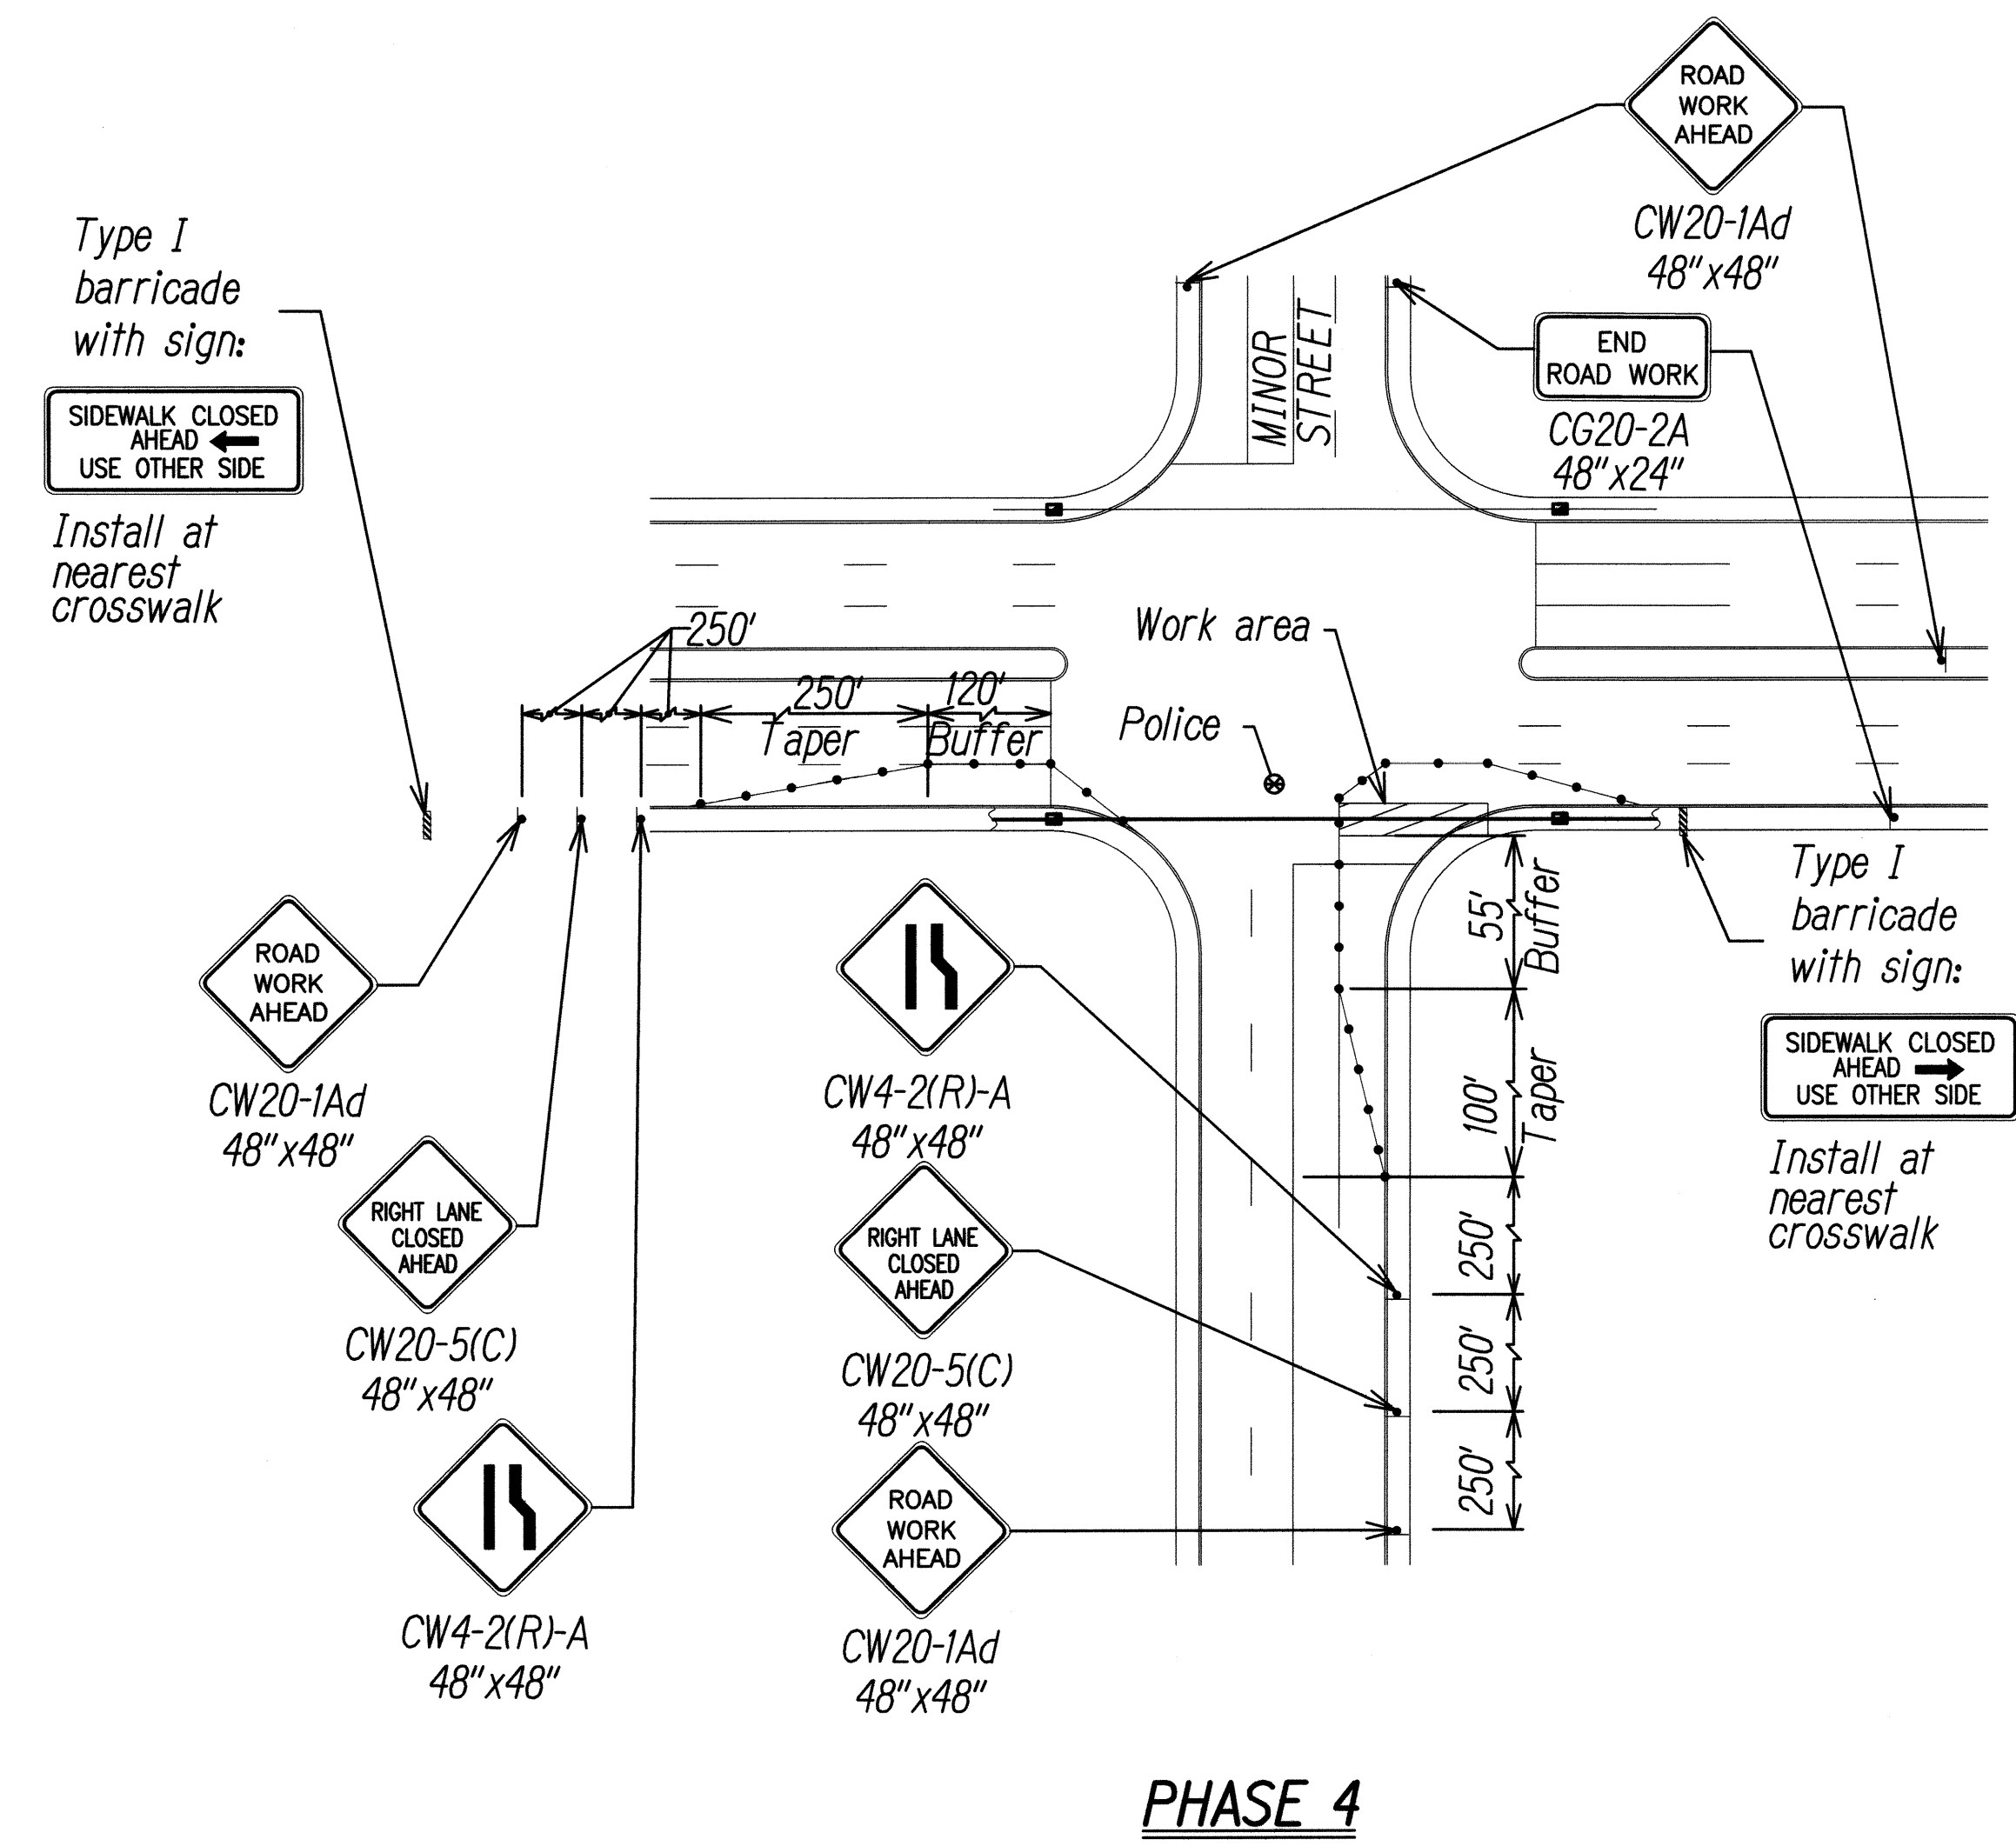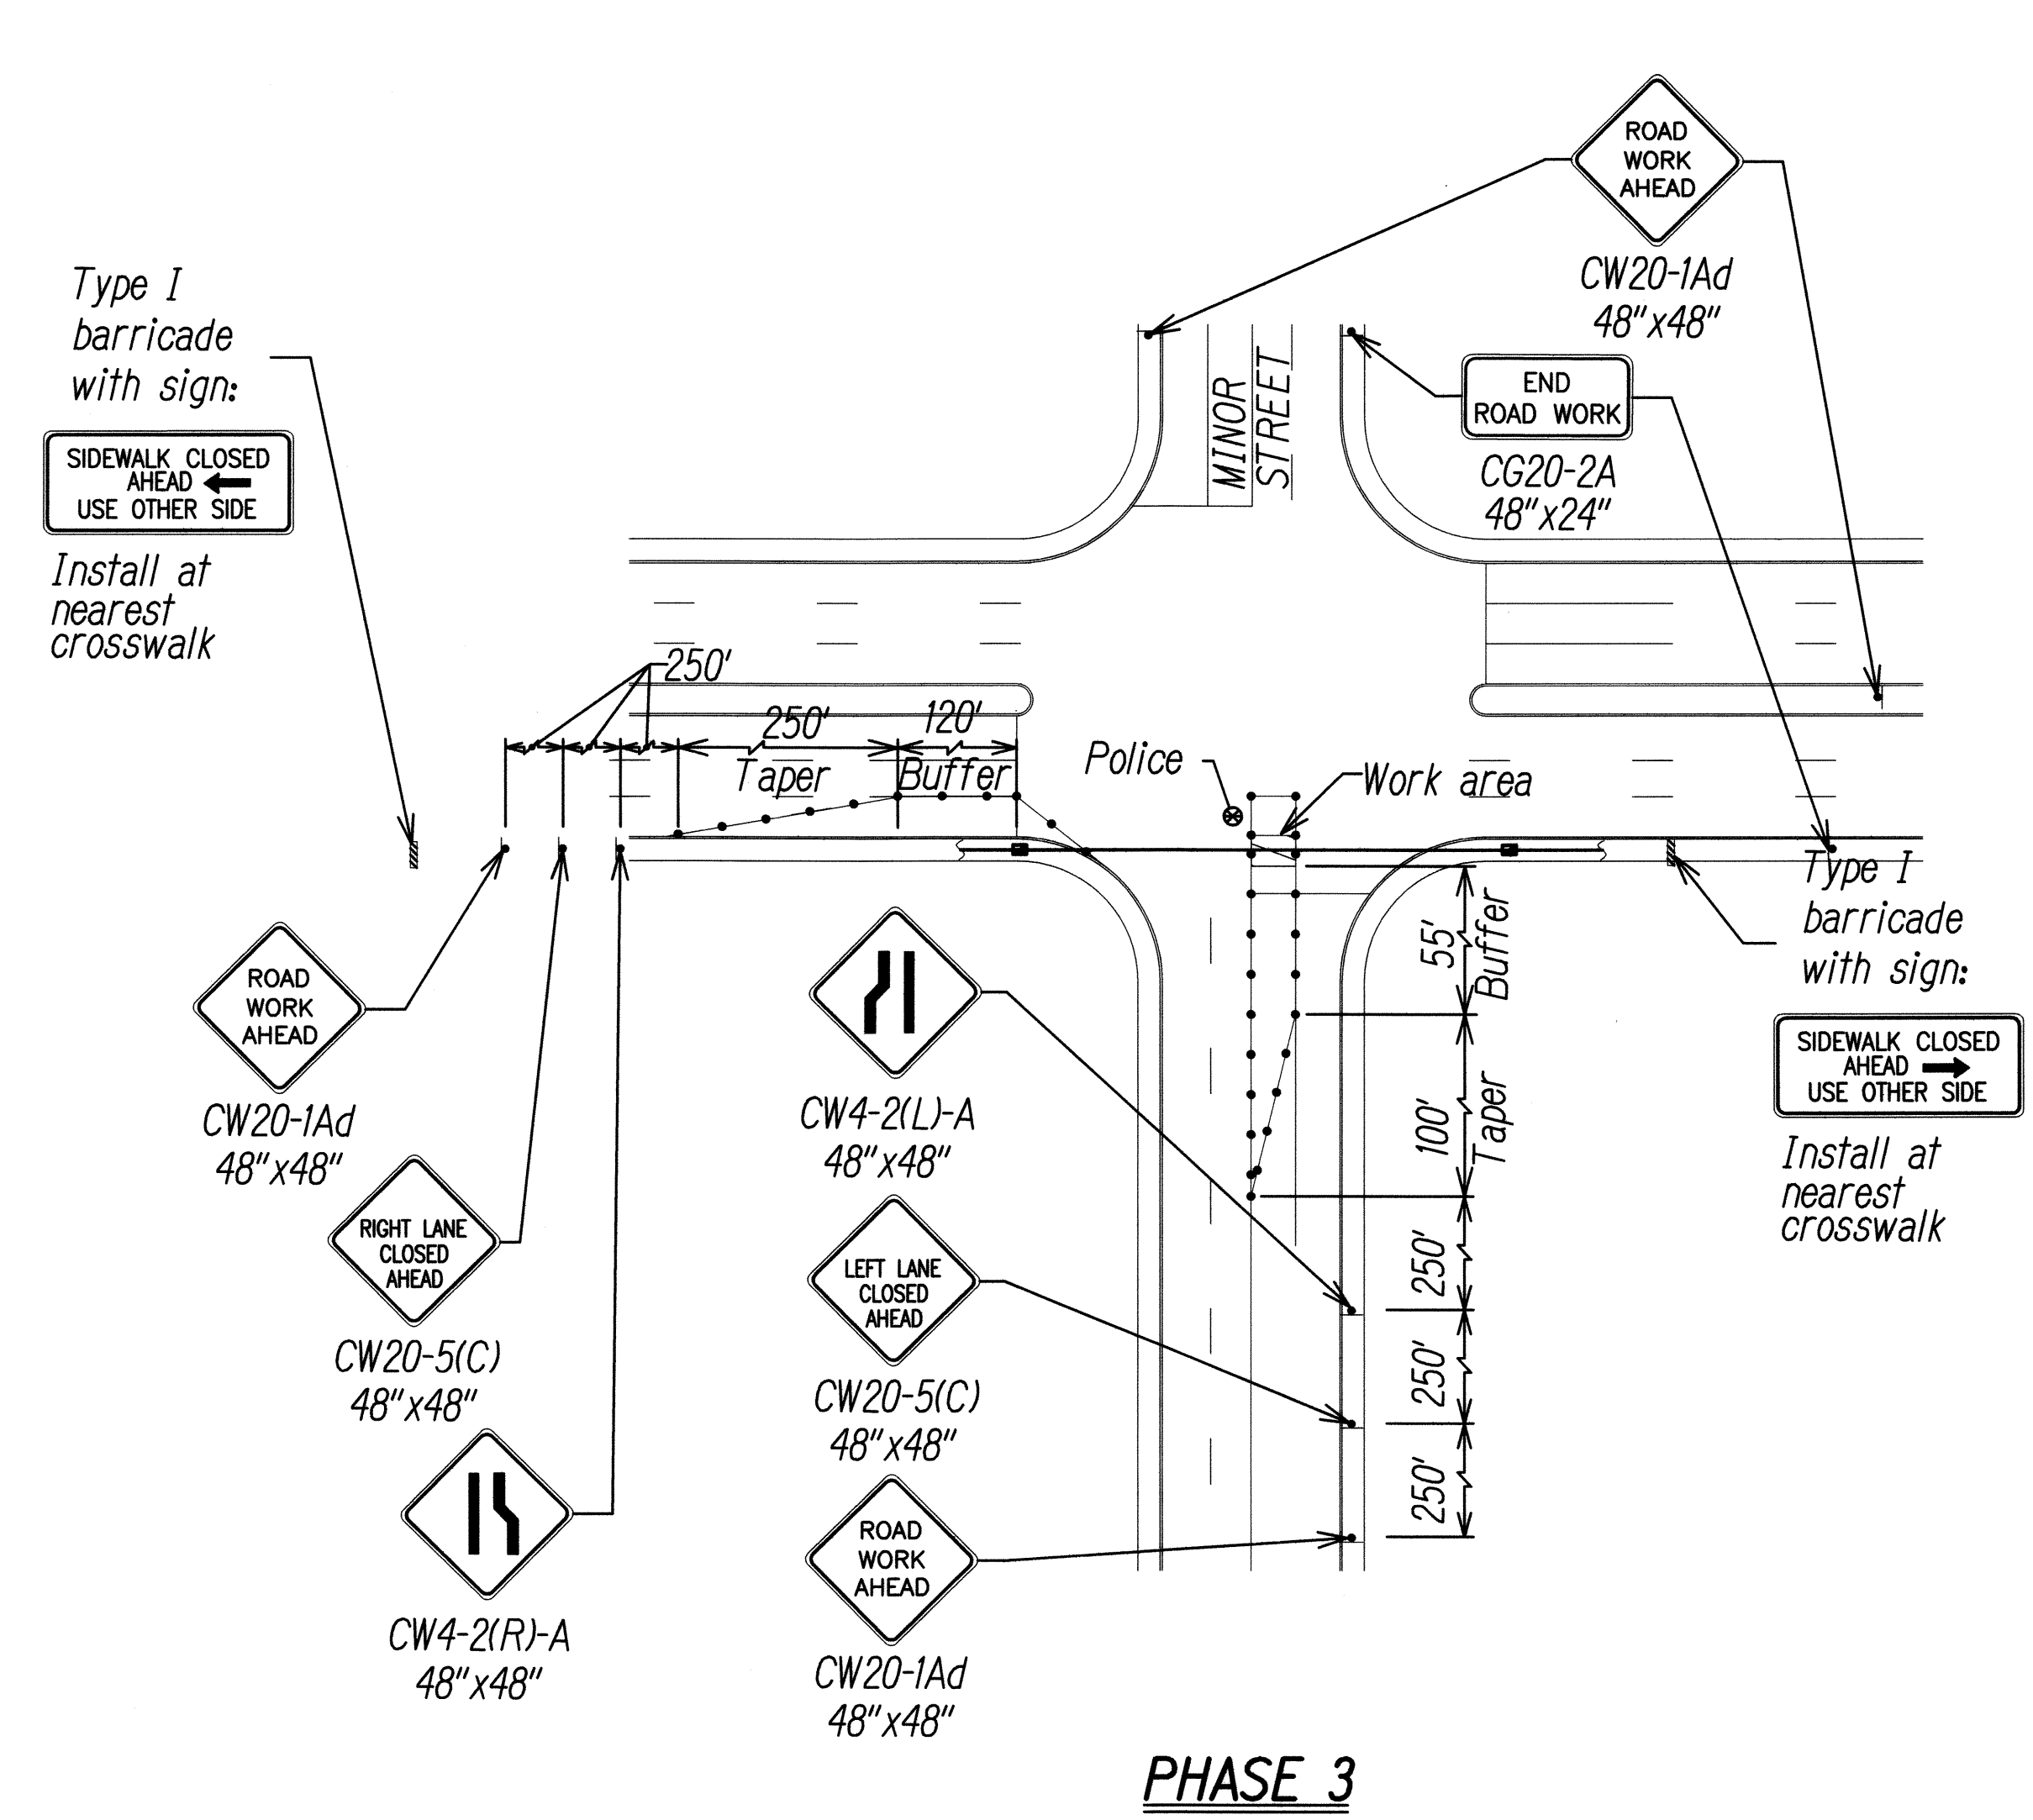

TYPICAL TRAFFIC CONTROL PLAN - 4
FOR WORK ON MINOR STREET
NOT TO SCALE

- LEGEND**
- Retroflective Sign
 - Cone with Retroflective Tape
 - ⊕ Police Officer
 - ⇄ Arrow Board

KEITH K. NIYA

LICENSED PROFESSIONAL ENGINEER

No. 8226-C

HAWAII, U.S.A.

THIS WORK WAS PREPARED BY ME OR UNDER MY SUPERVISION

SIGNATURE: *Keith K. Niya* EXPIRATION DATE OF THE LICENSE: 4/30/10

STATE OF HAWAII

DEPARTMENT OF TRANSPORTATION

HIGHWAYS DIVISION

TRAFFIC CONTROL PLAN - 4

KAMEHAMEHA HIGHWAY

TRAFFIC OPERATIONAL IMPROVEMENTS

VICINITY OF ACACIA ROAD TO CENTER DRIVE


PROJECT NO. 99D/G-01-08

Scale: Not to Scale Date: April 2008


SHEET No. TC-05 OF 8 SHEETS

SURVEY PLOTTED BY	DATE
DRAWN BY	
DESIGNED BY	
CHECKED BY	
ORIGINAL PLAN	
NOTE BOOK	
No.	


FED. ROAD DIST. NO.	STATE	PROJECT NO.	FISCAL YEAR	SHEET NO.	TOTAL SHEETS
HAWAII	HAW.	99D/G-01-08	2008	61	89

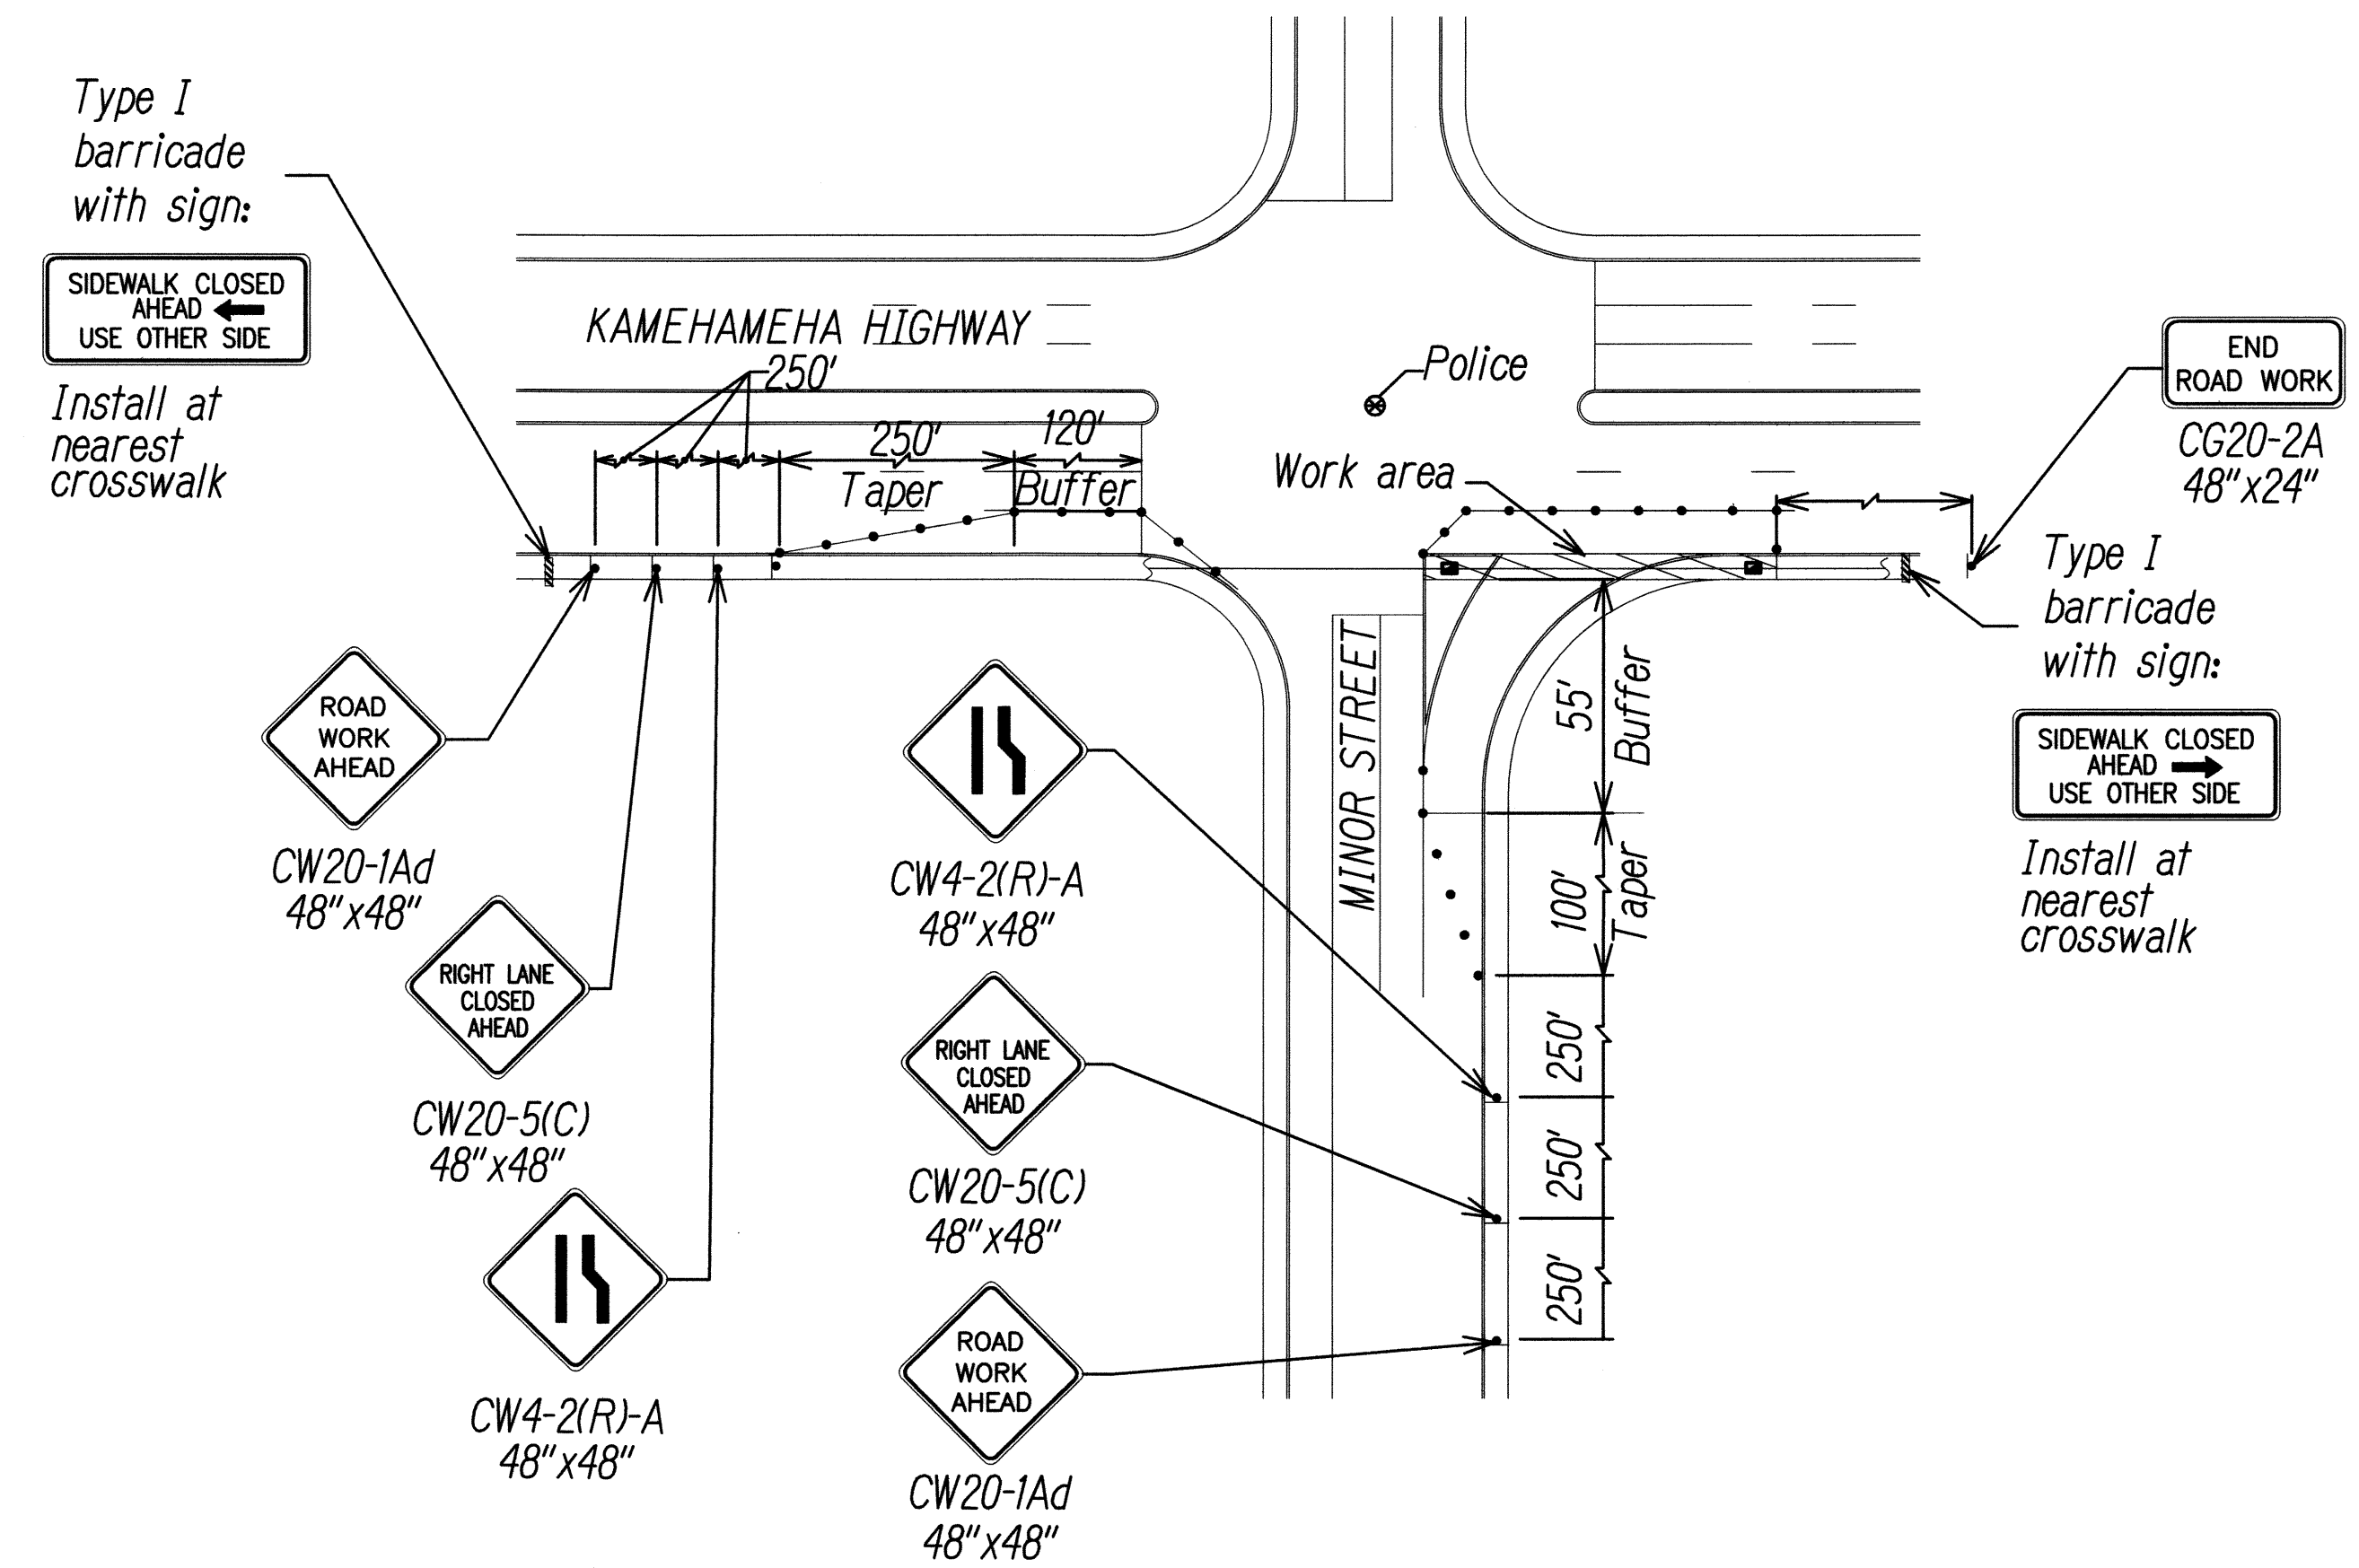

**TYPICAL TRAFFIC CONTROL PLANS
FOR WORK IN RIGHT TURN LANES
FROM MINOR STREET**
NOT TO SCALE

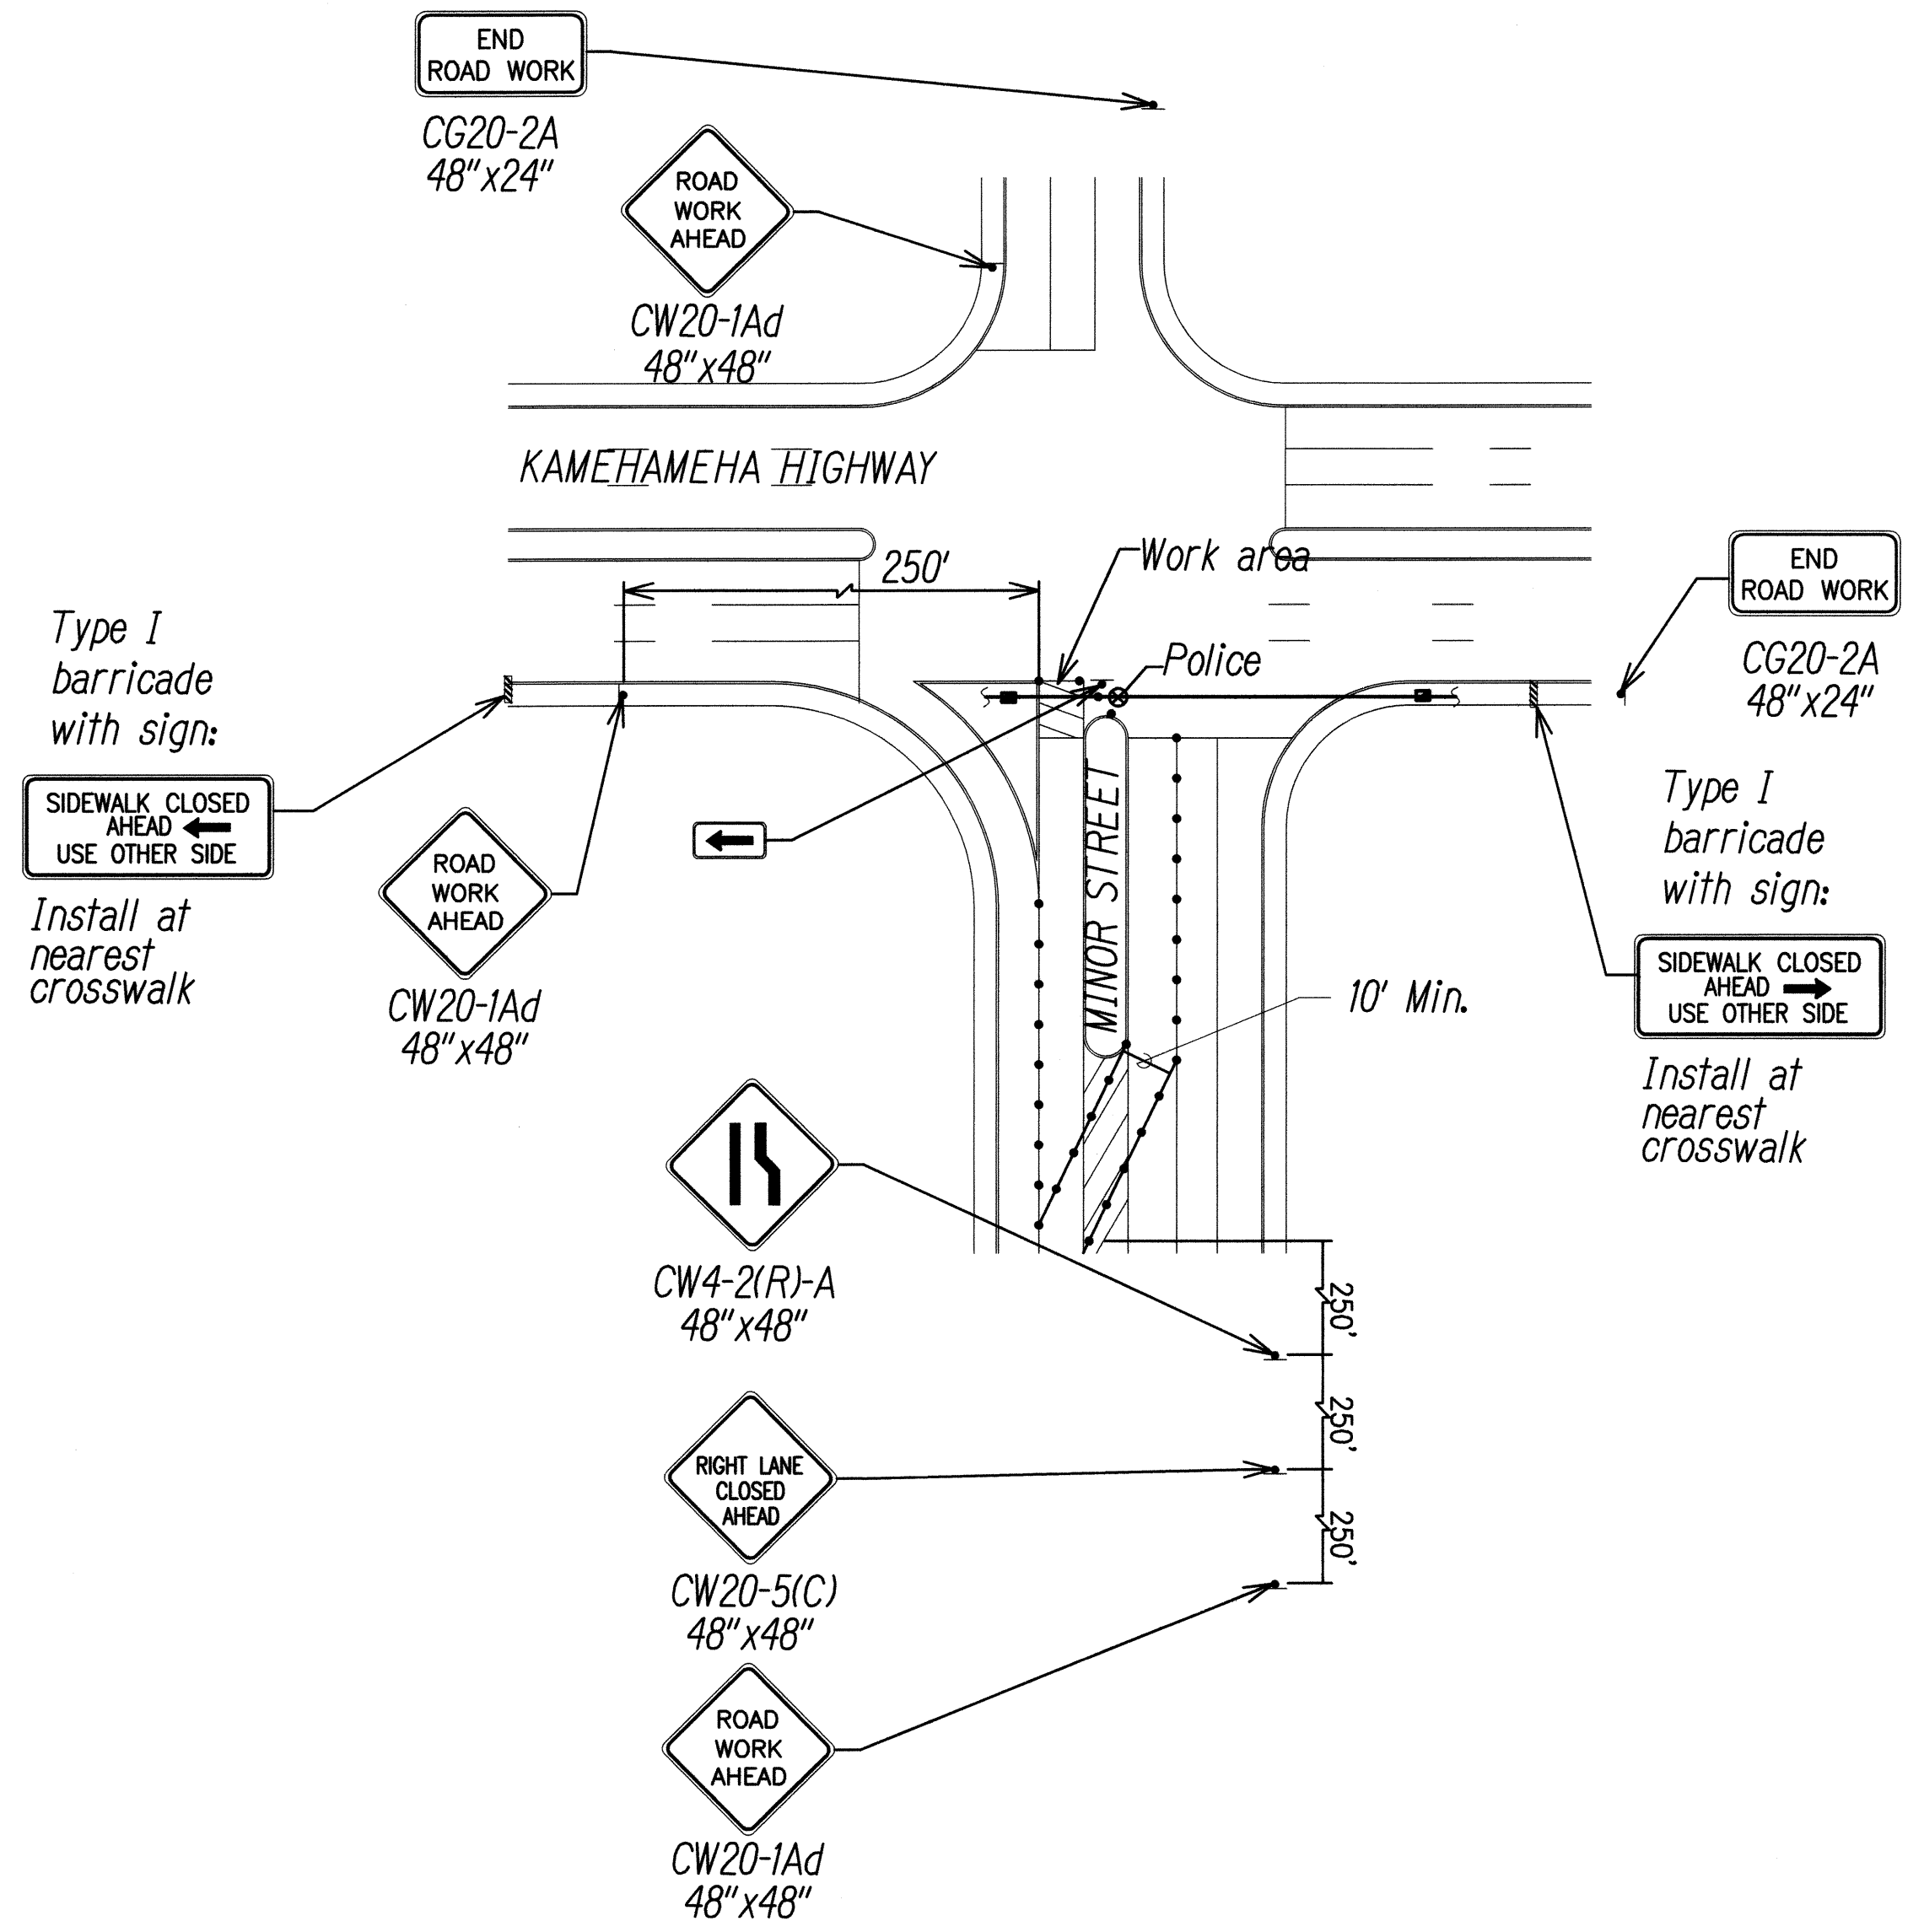

**TYPICAL TRAFFIC CONTROL PLANS
FOR WORK ON MINOR STREET WITH
ONE RECEIVING LANE**
NOT TO SCALE

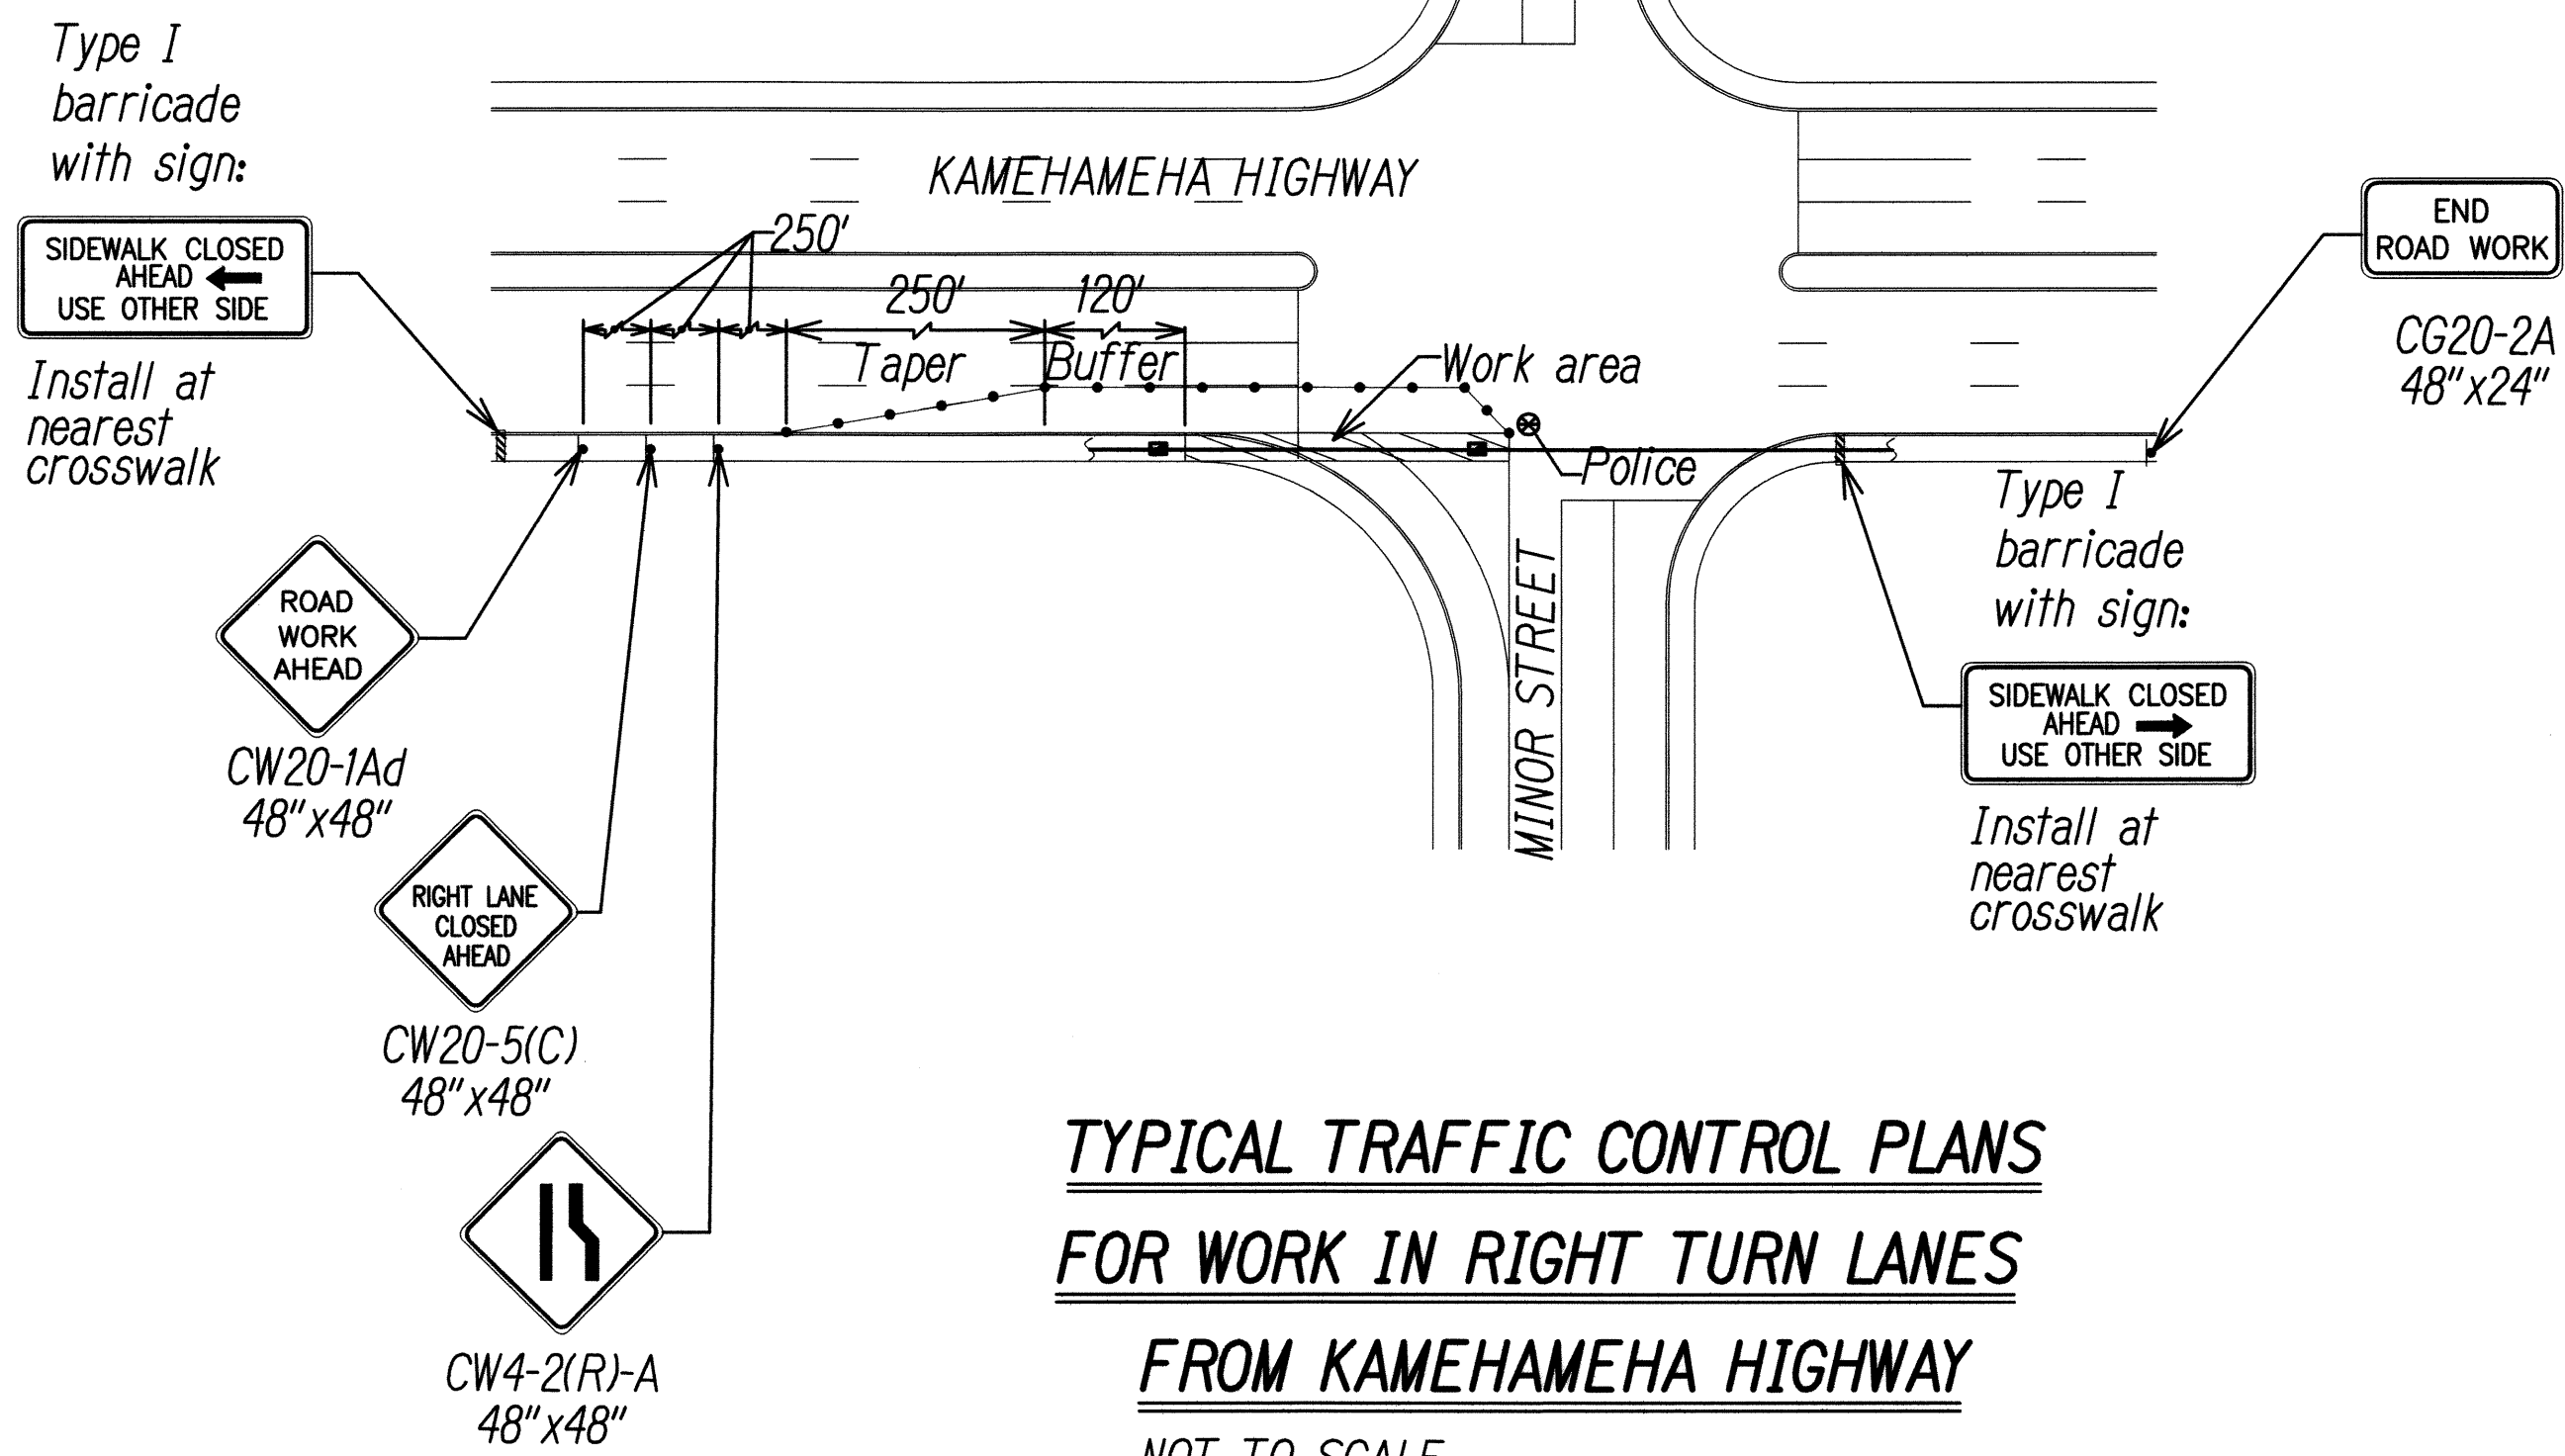

**TYPICAL TRAFFIC CONTROL PLANS
FOR WORK IN RIGHT TURN LANES
FROM KAMEHAMEHA HIGHWAY**
NOT TO SCALE

- LEGEND**
- Retrospective Sign
 - Cone with Retrospective Tape
 - Police Officer
 - Aarrow Board

SURVEY PLOTTED BY	DATE
DRAWN BY	
DESIGNED BY	
CHECKED BY	
NOTED BY	
NO.	

KEITH K. NIYA
LICENSED PROFESSIONAL ENGINEER
No. 8226-C
HAWAII, U.S.A.

THIS WORK WAS PREPARED BY ME OR UNDER MY SUPERVISION

Signature: *Keith K. Niya* Date: 4/30/10

STATE OF HAWAII
DEPARTMENT OF TRANSPORTATION
HIGHWAYS DIVISION


TRAFFIC CONTROL PLAN - 5

KAMEHAMEHA HIGHWAY
TRAFFIC OPERATIONAL IMPROVEMENTS
VICINITY OF ACACIA ROAD TO CENTER DRIVE
PROJECT NO. 99D/G-01-08

Scale: Not to Scale Date: April 2008

SHEET No. TC-06 OF 8 SHEETS

FED. ROAD DIST. NO.	STATE	PROJECT NO.	FISCAL YEAR	SHEET NO.	TOTAL SHEETS
HAWAII	HAW.	99D/G-01-08	2008	62	89

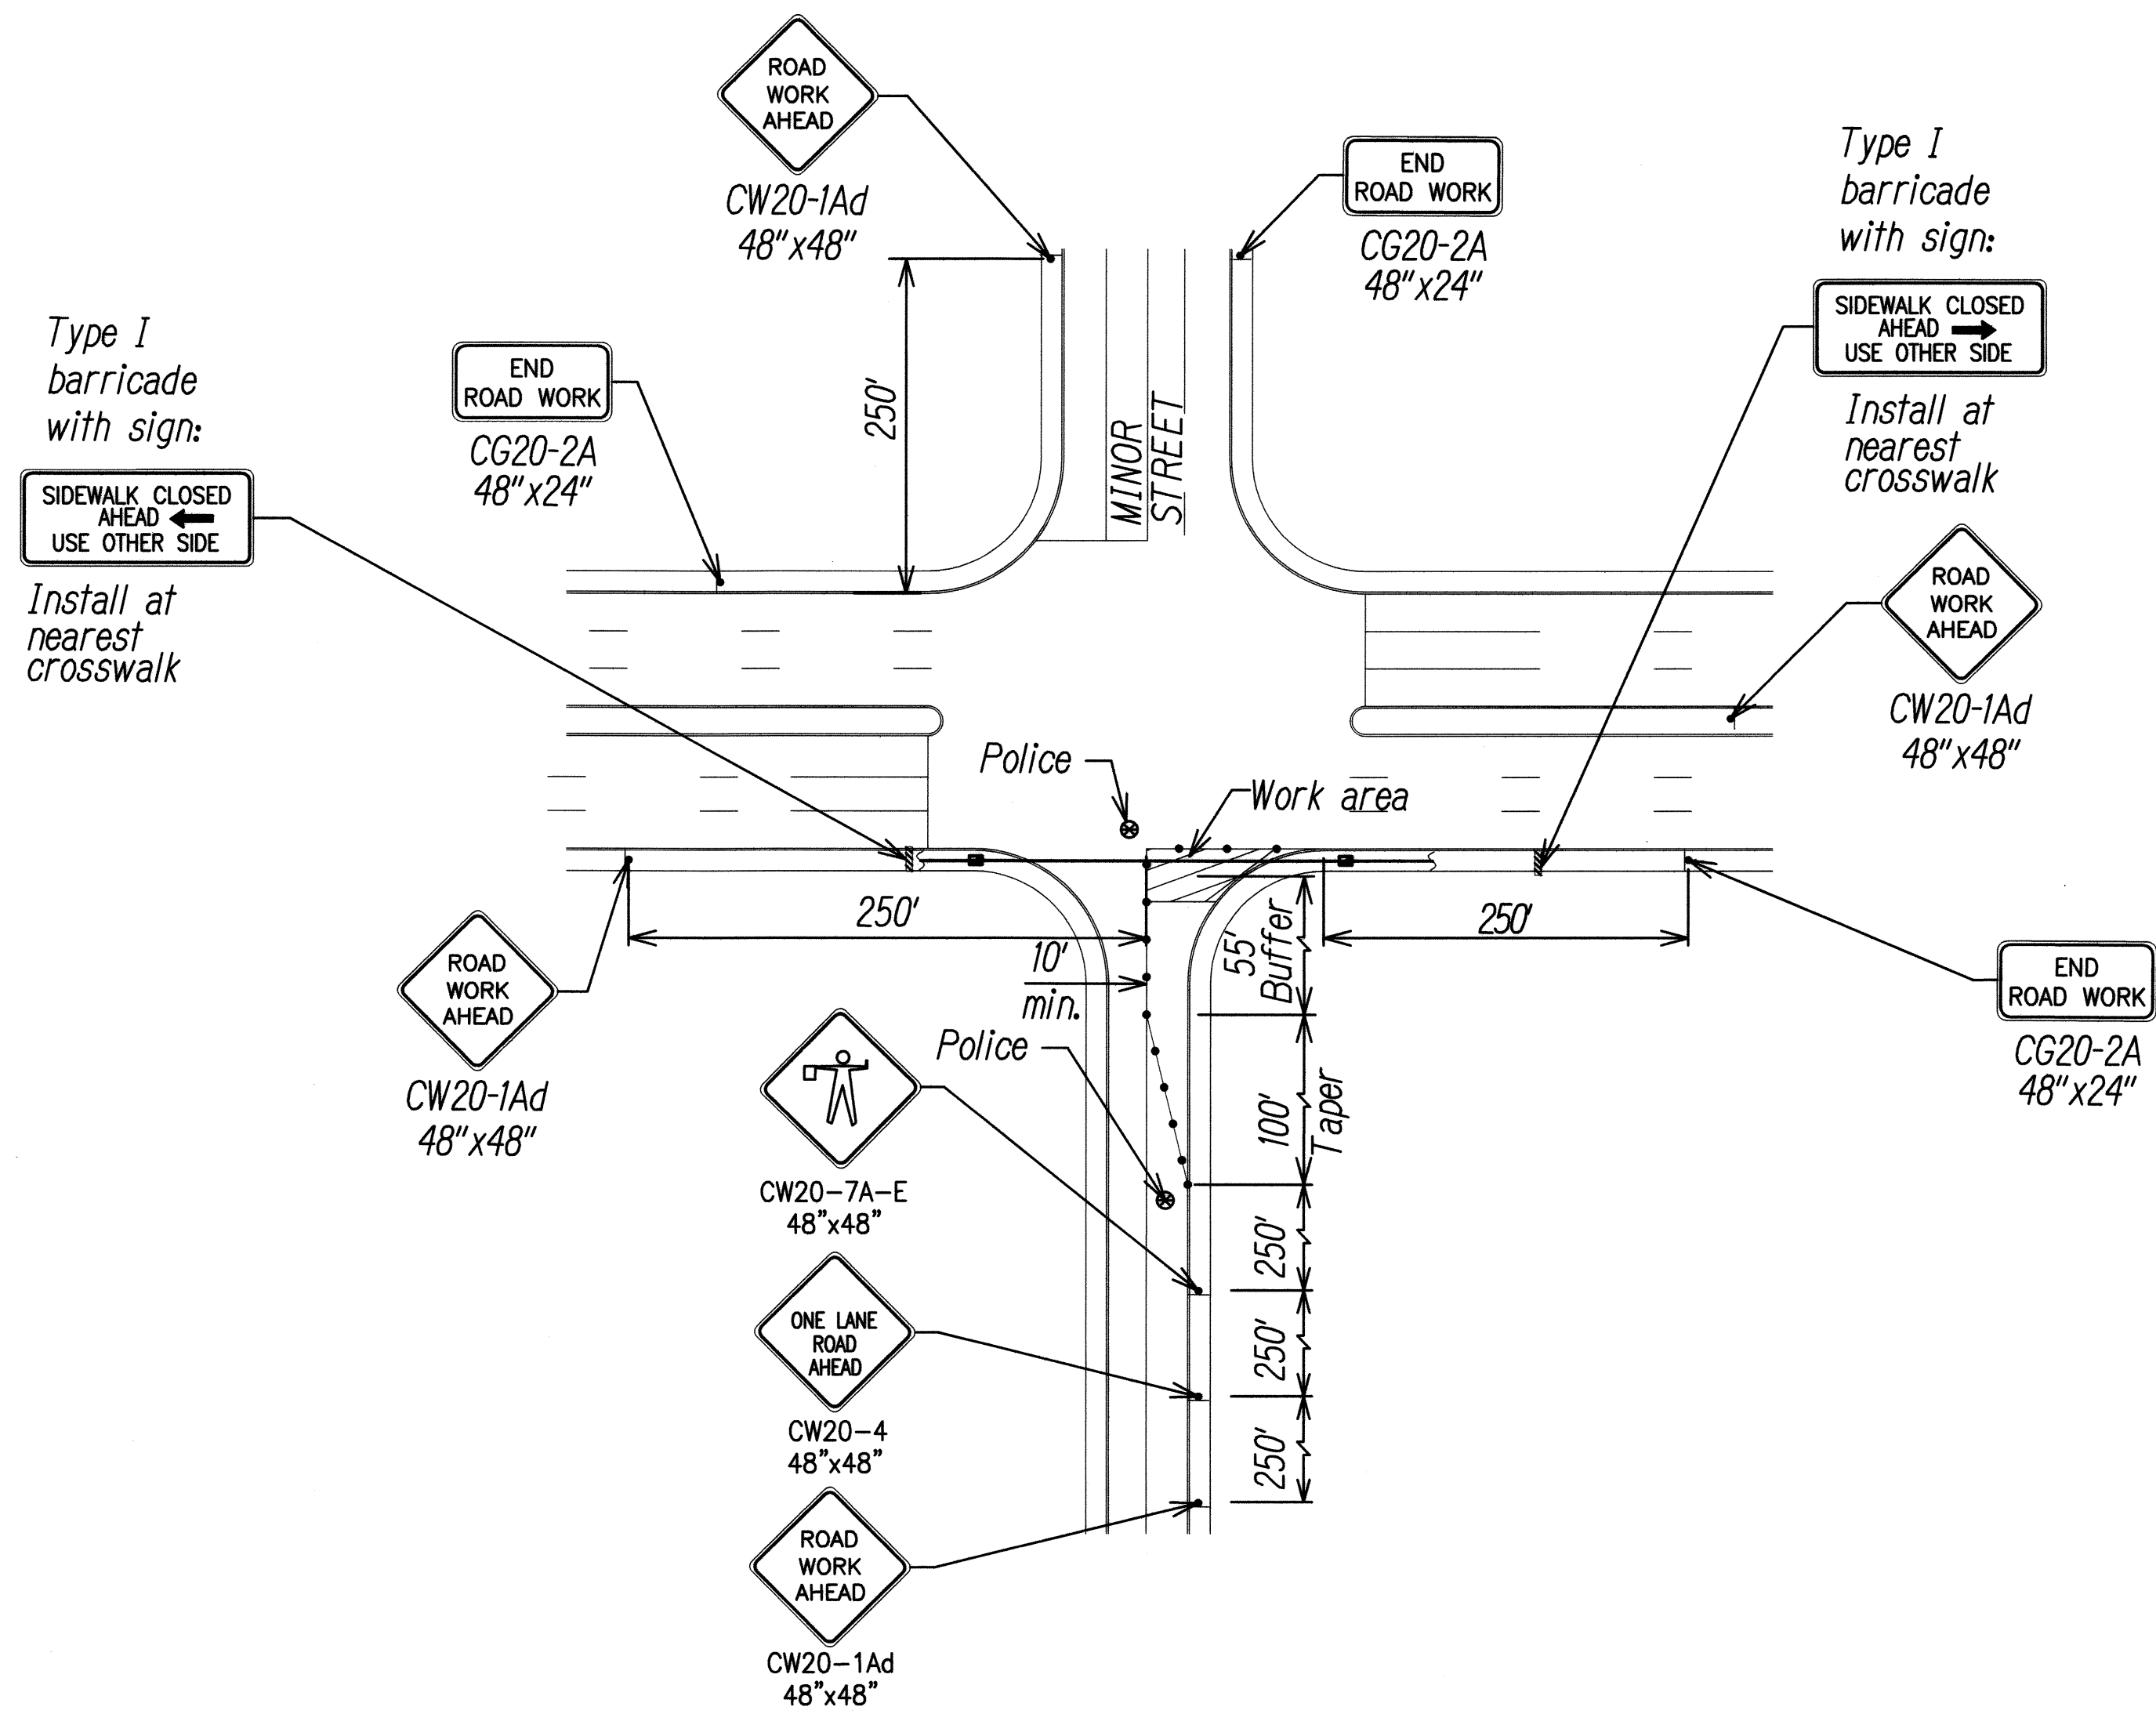

**TYPICAL TRAFFIC CONTROL PLANS
FOR WORK ON MINOR STREET WITH
TWO LANES ONLY**
NOT TO SCALE

LEGEND

- Retroreflective Sign
- Cone with Retroreflective Tape
- ⊗ Police Officer
- ⊞ Arrow Board

KEITH K. NIYA

LICENSED PROFESSIONAL ENGINEER

No. 8226-C

HAWAII, U.S.A.

THIS WORK WAS PREPARED BY ME OR UNDER MY SUPERVISION

SIGNATURE

4/30/10

EXPIRATION DATE OF THE LICENSE

STATE OF HAWAII

DEPARTMENT OF TRANSPORTATION

HIGHWAYS DIVISION

TRAFFIC CONTROL PLAN - 6

KAMEHAMEHA HIGHWAY

TRAFFIC OPERATIONAL IMPROVEMENTS

VICINITY OF ACACIA ROAD TO CENTER DRIVE

PROJECT NO. 99D/G-01-08

Scale: Not to Scale

Date: April 2008

SHEET No. TC-07 OF 8 SHEETS

SURVEY PLOTTED BY	DATE
DRAWN BY	
DESIGNED BY	
CHECKED BY	
ORIGINAL PLAN	
NOTE BOOK	
No.	