GENERAL NOTES: PAVEMENT MARKING

- PAYEMENT MARKINGS SHALL CONFORM TO THE MANUAL ON "UNIFORM TRAFFIC CONTROL DEVICES FOR STREETS & HIGHWAYS", 1971, AND AS SHOWN ON THE PLANS.
- 2. PAVEMENT MARKING LAYOUT AND INSTALLATION SHALL BE DONE BY THE CONTRACTOR AND APPROVED BY THE ENGINEER
- 3. EXISTING PAVEMENT MARKINGS NOT INCORPORATED IN THE FINAL TRAFFIC PATTERN SHALL BE REMOVED AS DIRECTED BY THE ENGINEER. ALL COSTS SHALL BE INCIDENTAL TO THE CONTRACT ITEM "PAVEMENT STRIPING".

LEGEND: PAVEMENT MARKING

TYPE "A" RAISED PAVEMENT MARKERS, 3' O.C. TYPE "C" RAISED PAVEMENT MARKER. 4" SOLID WHITE LANE LINE W/TYPE "C" MARKERS, 20'O.C. 4" WHITE GUIDE LINE (SEE DETAIL THIS SHT.) 4" YELLOW WITYPE "H" MARKERS, 40' O.C. OR WHITE EDGE 4"YELLOW


STRIPE (SEE DETAIL THIS SHEET) OR WHITE PAYEMENT ARROW (SEE DETAIL THIS SHT.)

CROSSWALK & STOP LINE. (SEE DETAIL THIS SHEET) CHANNELIZED ISLAND.


(SEE DETAIL THIS SHEET) TRANSVERSE SHOULDER MARKING. (SEE DETAIL THIS SHEET)

NOTE:


FOR ADDITIONAL DETAILS ON RAISED PAVEMENT MARKERS & PAINTED STRIPES, SEE PLAN SHT. No. 7

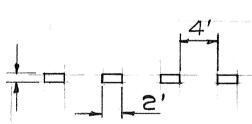


4" WHITE GUIDE LINE DETAIL

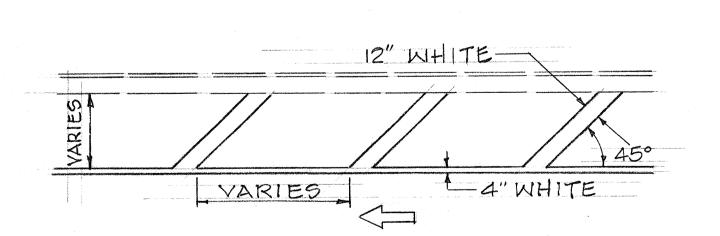


TRANSVERSE SHOULDER MARKING DETAIL

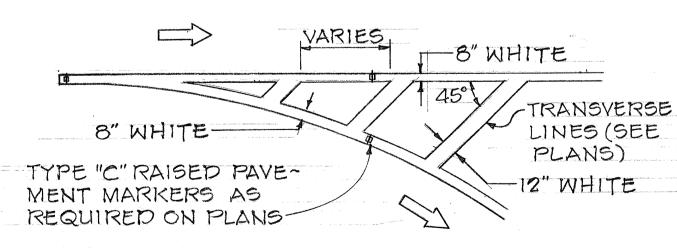

CHANNELIZED ISLAND DETAIL

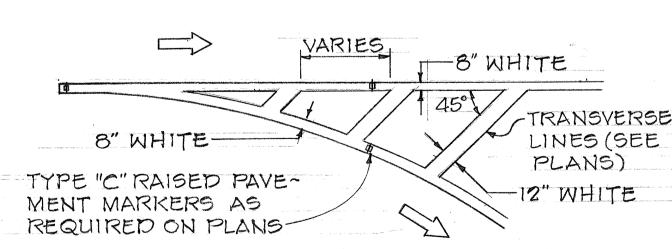

3'~8" 6'~7" 2'~8" 1'~3"

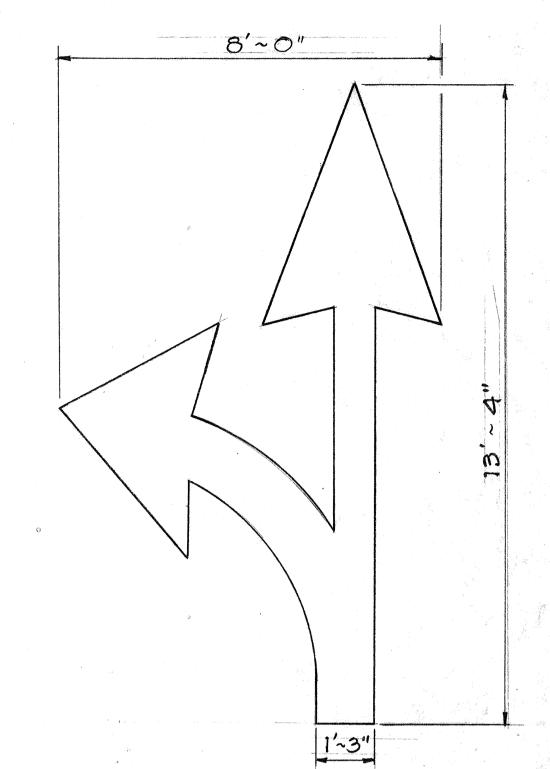

FISCAL SHEET YEAR NO.


PROJ. NO.

HAW. 90CD-01-74 1974


TOTAL SHEETS

FED. ROAD DIST. NO.

PAVEMENT ARROWS SOALE: 1/2"=1'~0"

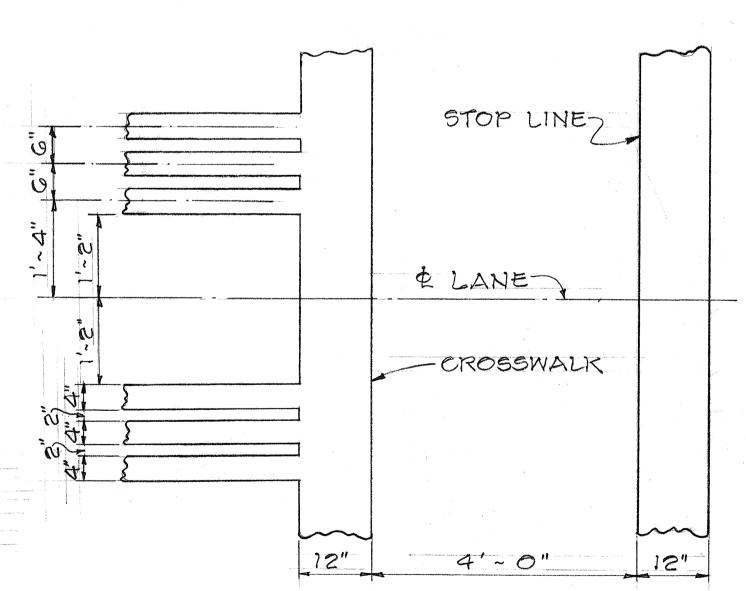

CROSSWALK & STOP LINE DETAIL NOT TO SCALE

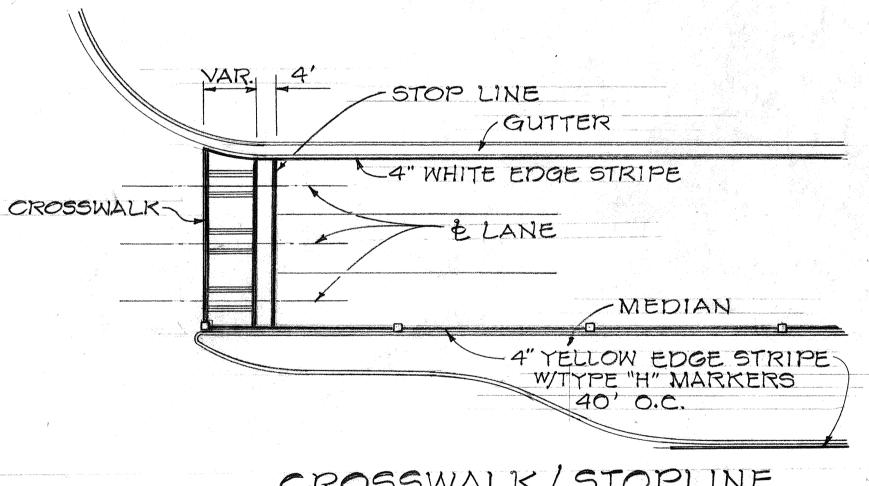

CROSSWALK/STOPLINE & EDGE STRIPE TYPICAL DETAIL NOT TO SCALE

> STATE OF HAWAII
> DEPARTMENT OF TRANSPORTATION HIGHWAYS DIVISION

TYPICAL DETAILS PAVEMENT MARKING

PROJECT NO. 90CD-01-74

SCALE: As Shown

SHEET No. OF SHEETS

KOE CRYSTALENE®