
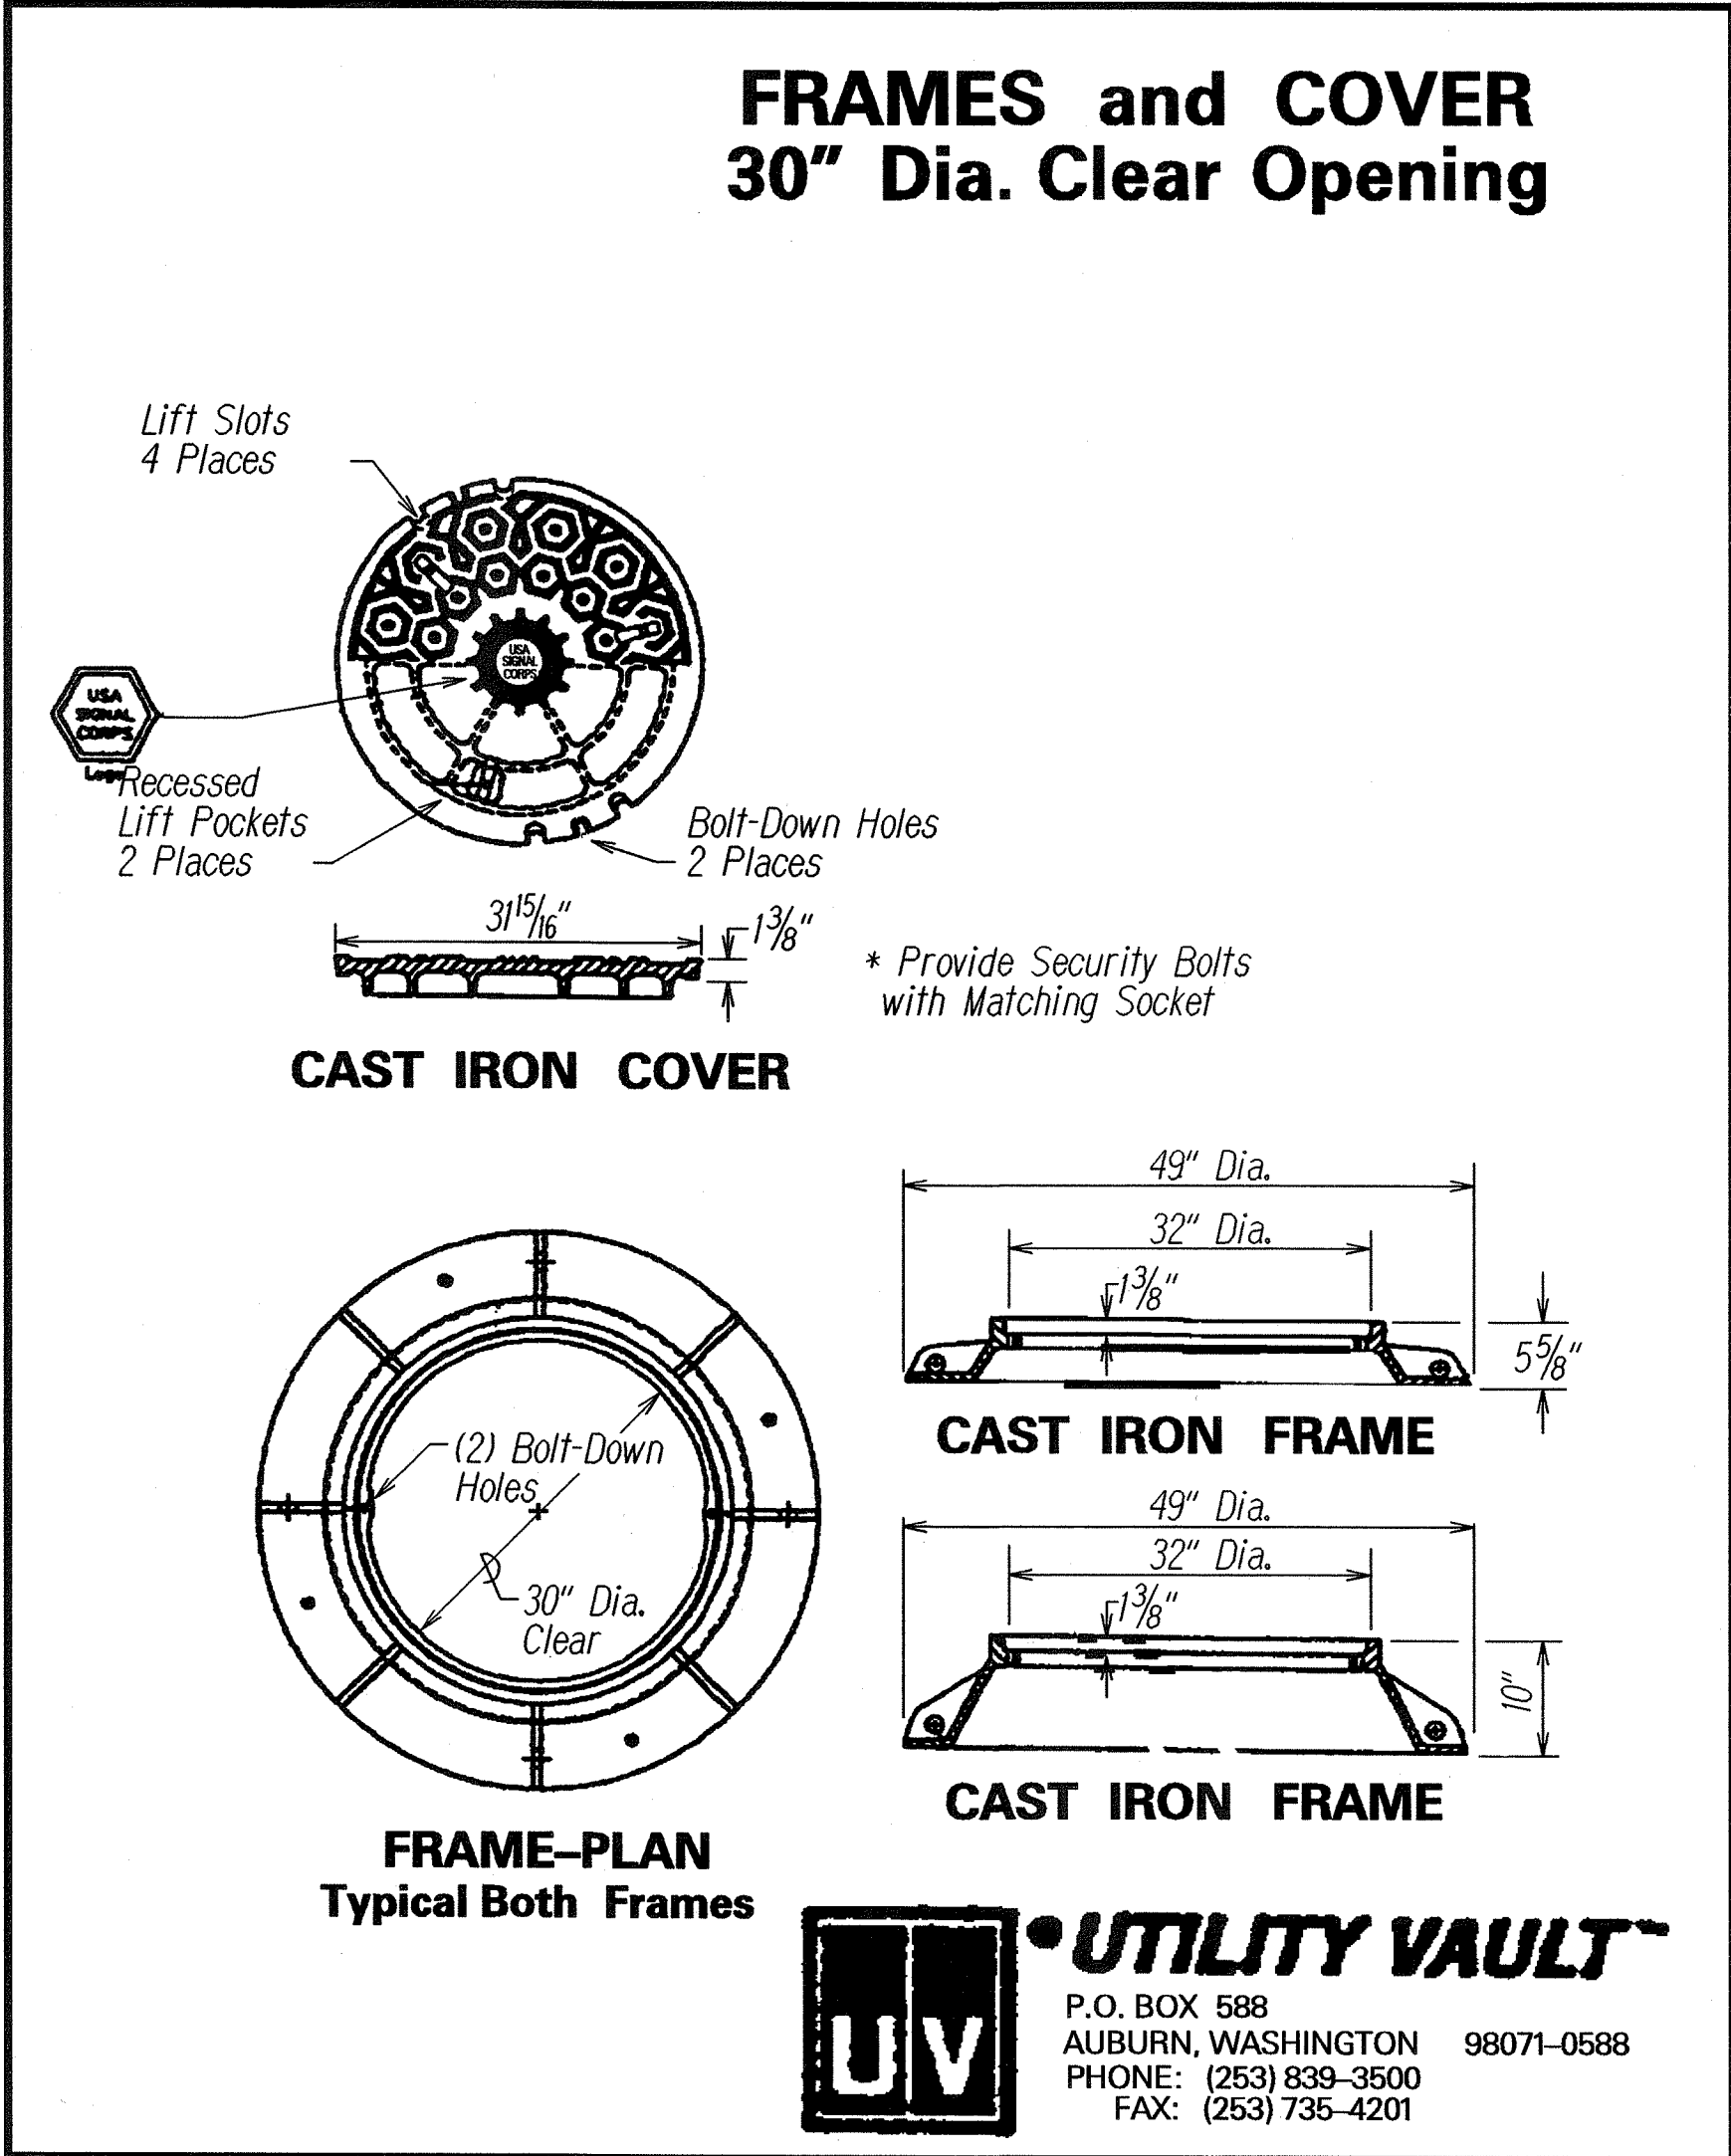
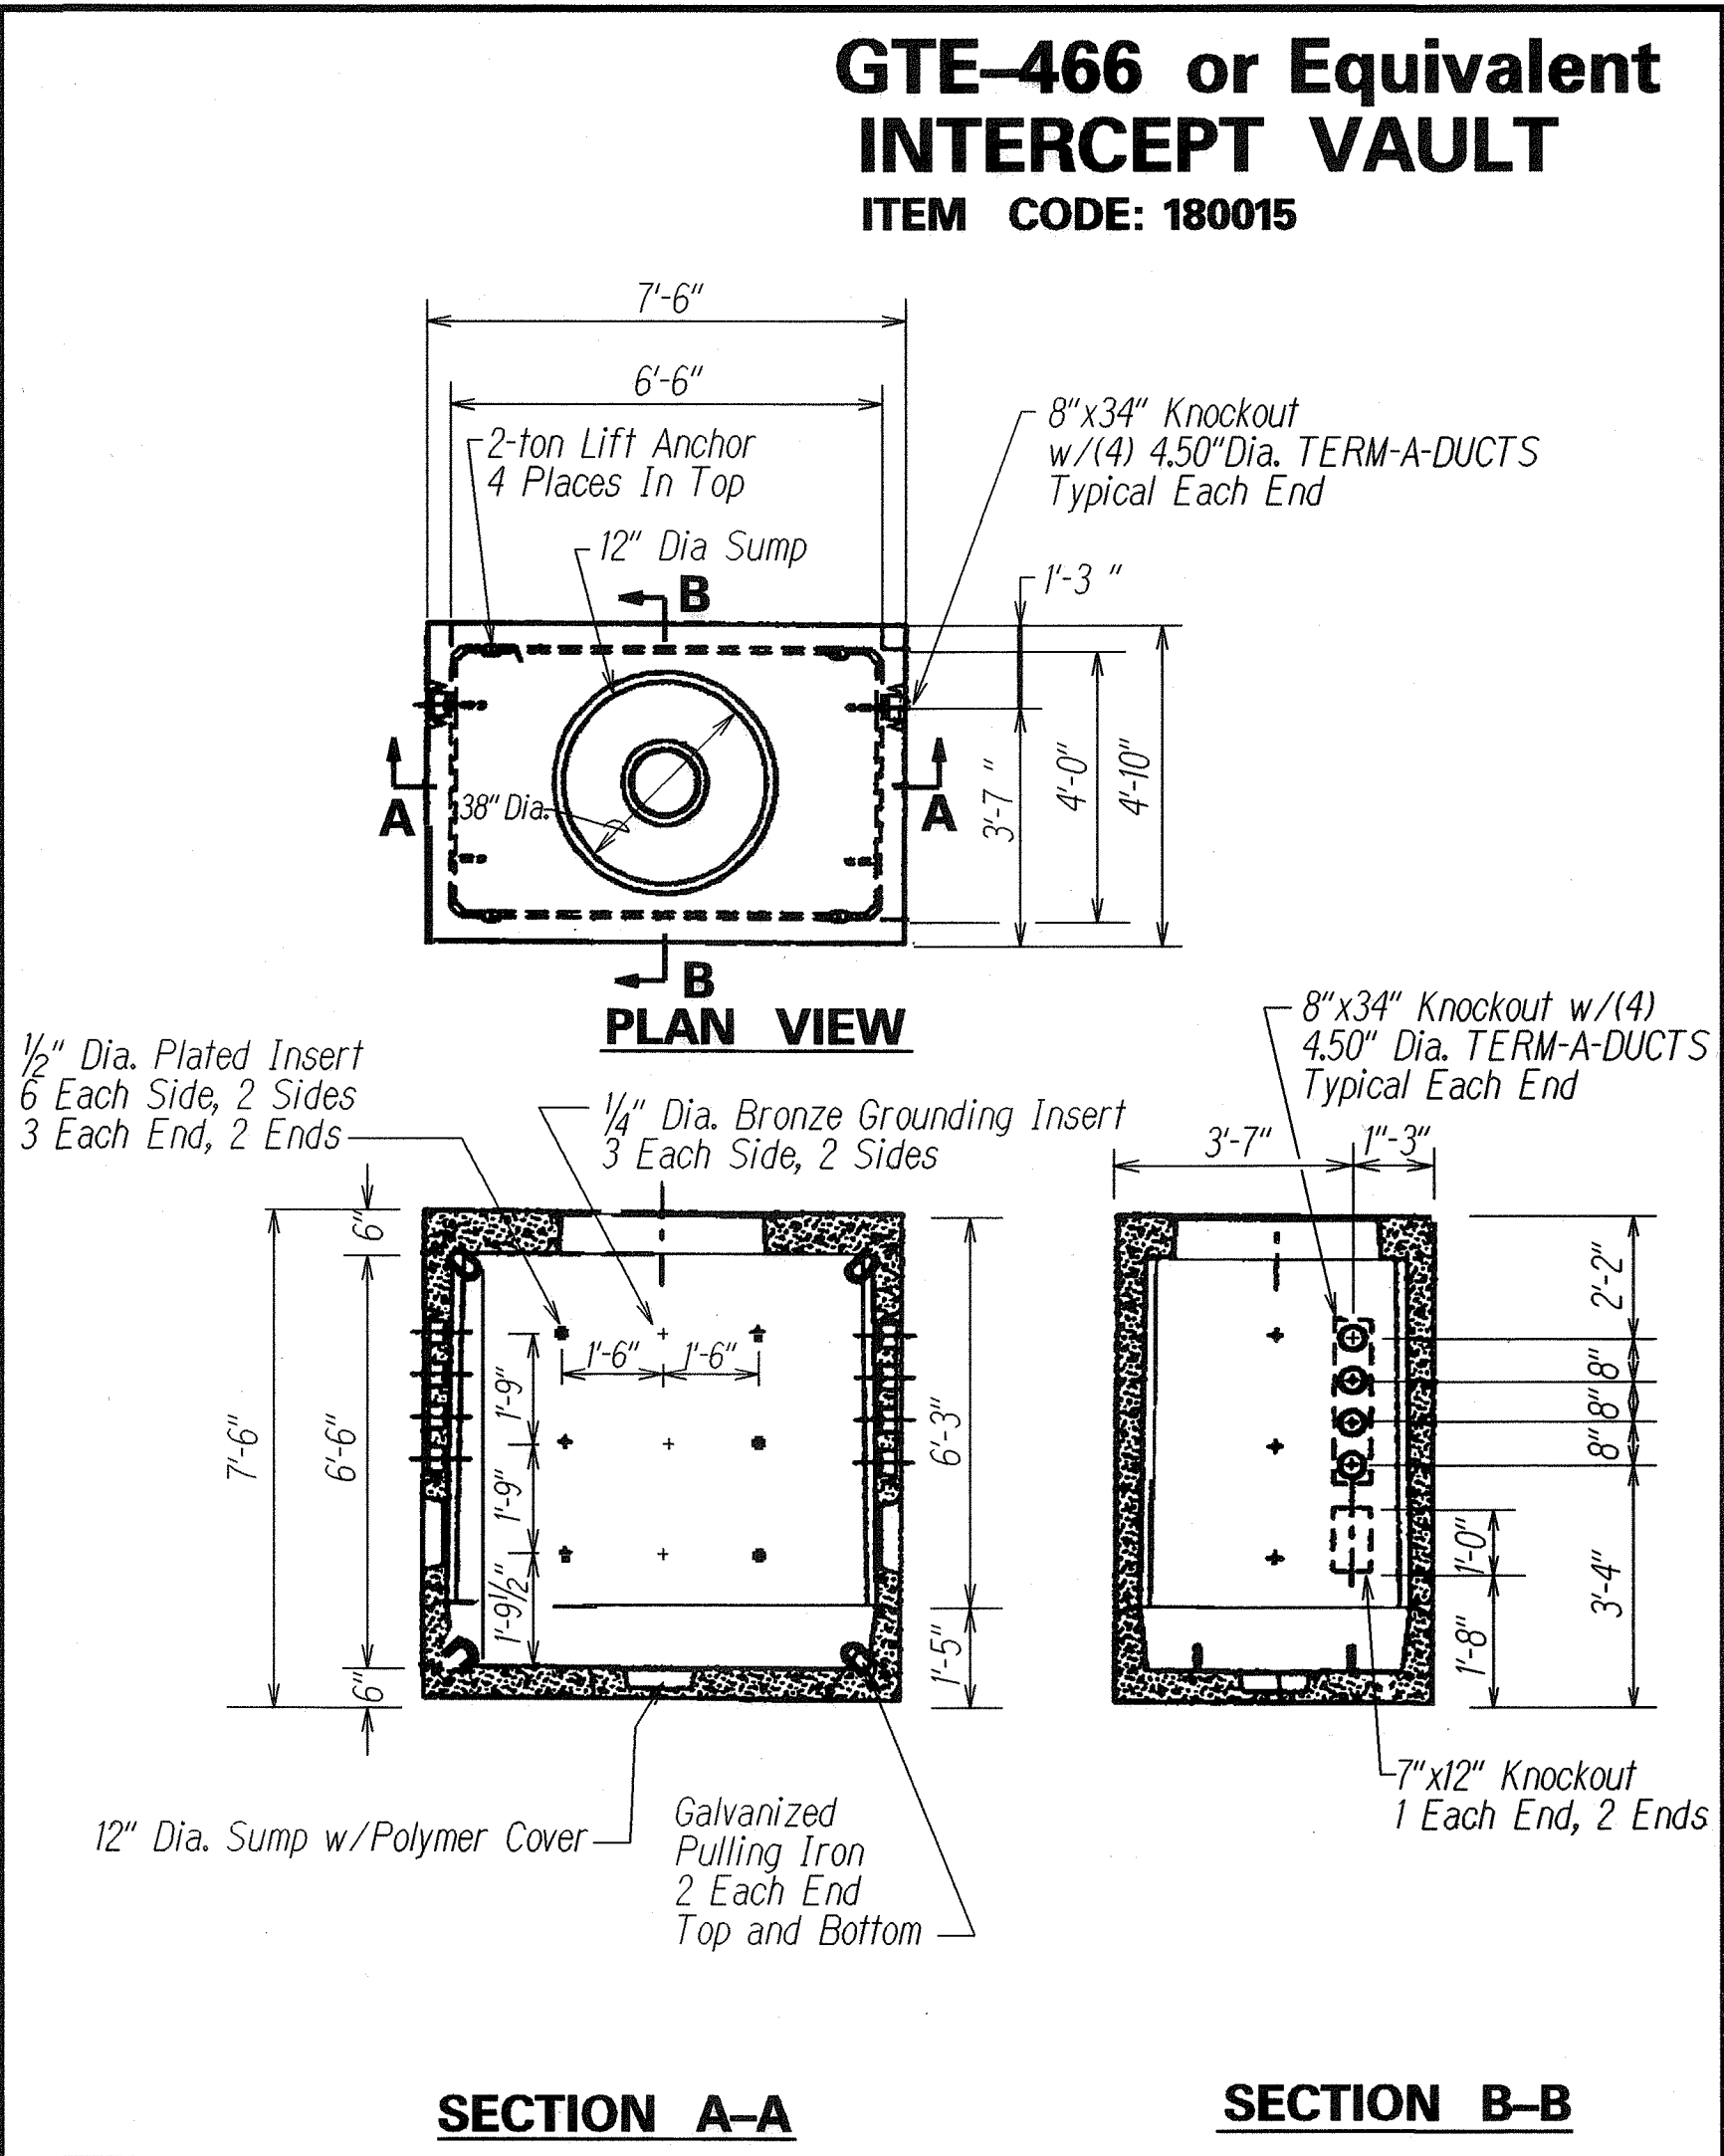


FED. ROAD DIST. NO.	STATE	FED. AID PROJ. NO.	FISCAL YEAR	SHEET NO.	TOTAL SHEETS
HAWAII	HAW.	NH-099-1(24)	2007	ADD. 18	74

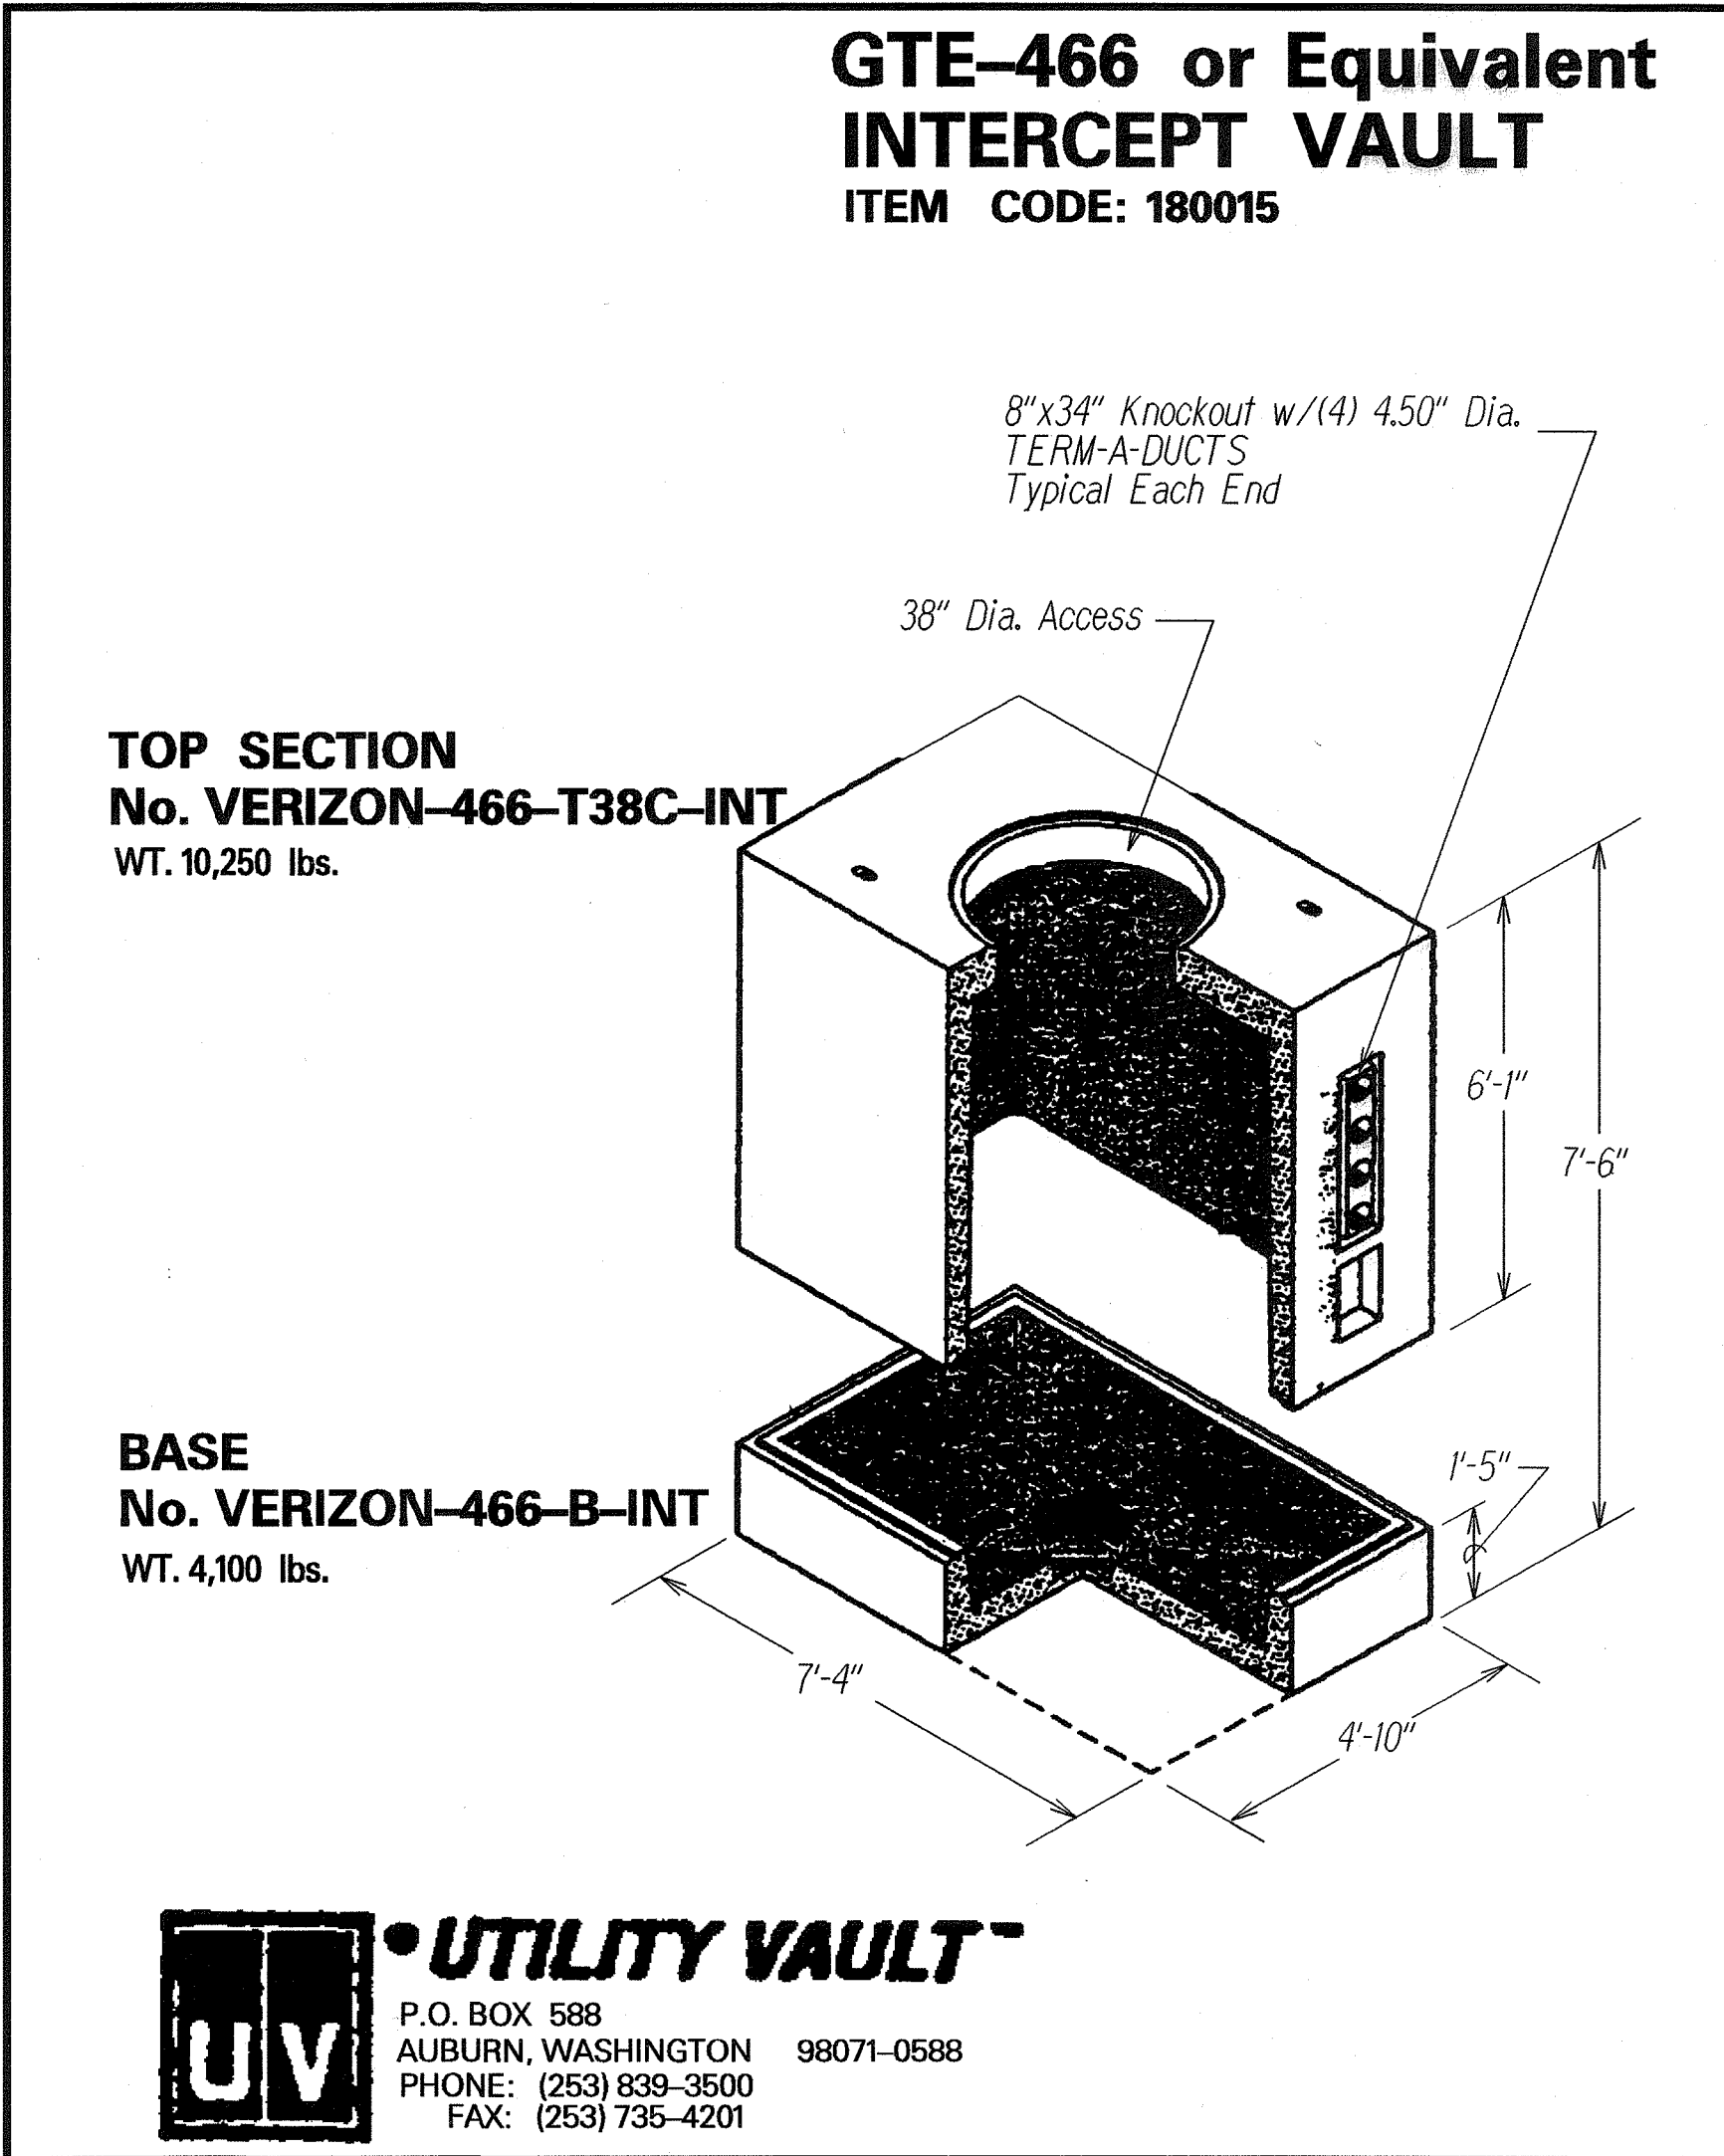

SIGNAL CORP MANHOLE (SCMH) DETAILS

DATE	8/22/06
DESIGNED BY	TRACED BY
NOTED BY	QUANTITIES BY
CHECKED BY	

2/12/07 Show Signal Corp Manhole Details.

DATE REVISION

STATE OF HAWAII
DEPARTMENT OF TRANSPORTATION
HIGHWAYS DIVISION
MANHOLE DETAILS
KAMEHAMEHA HIGHWAY REHABILITATION
WAIHAU STREET to H-2 INTERCHANGE
FEDERAL AID PROJECT NO. NH-099-1(24)
Not to Scale Date: June, 2006
SHEET No. 1 OF 1 SHEETS