
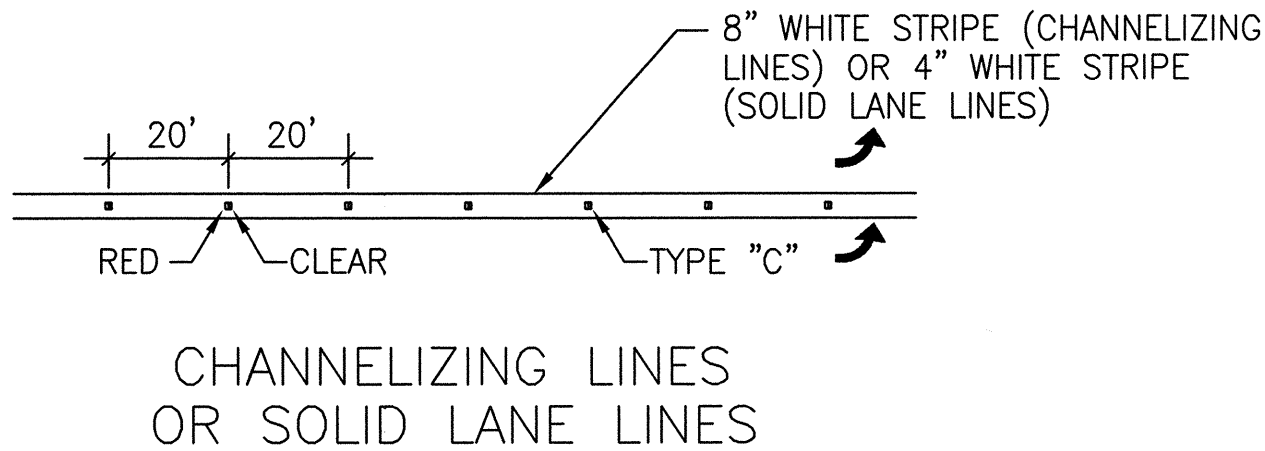
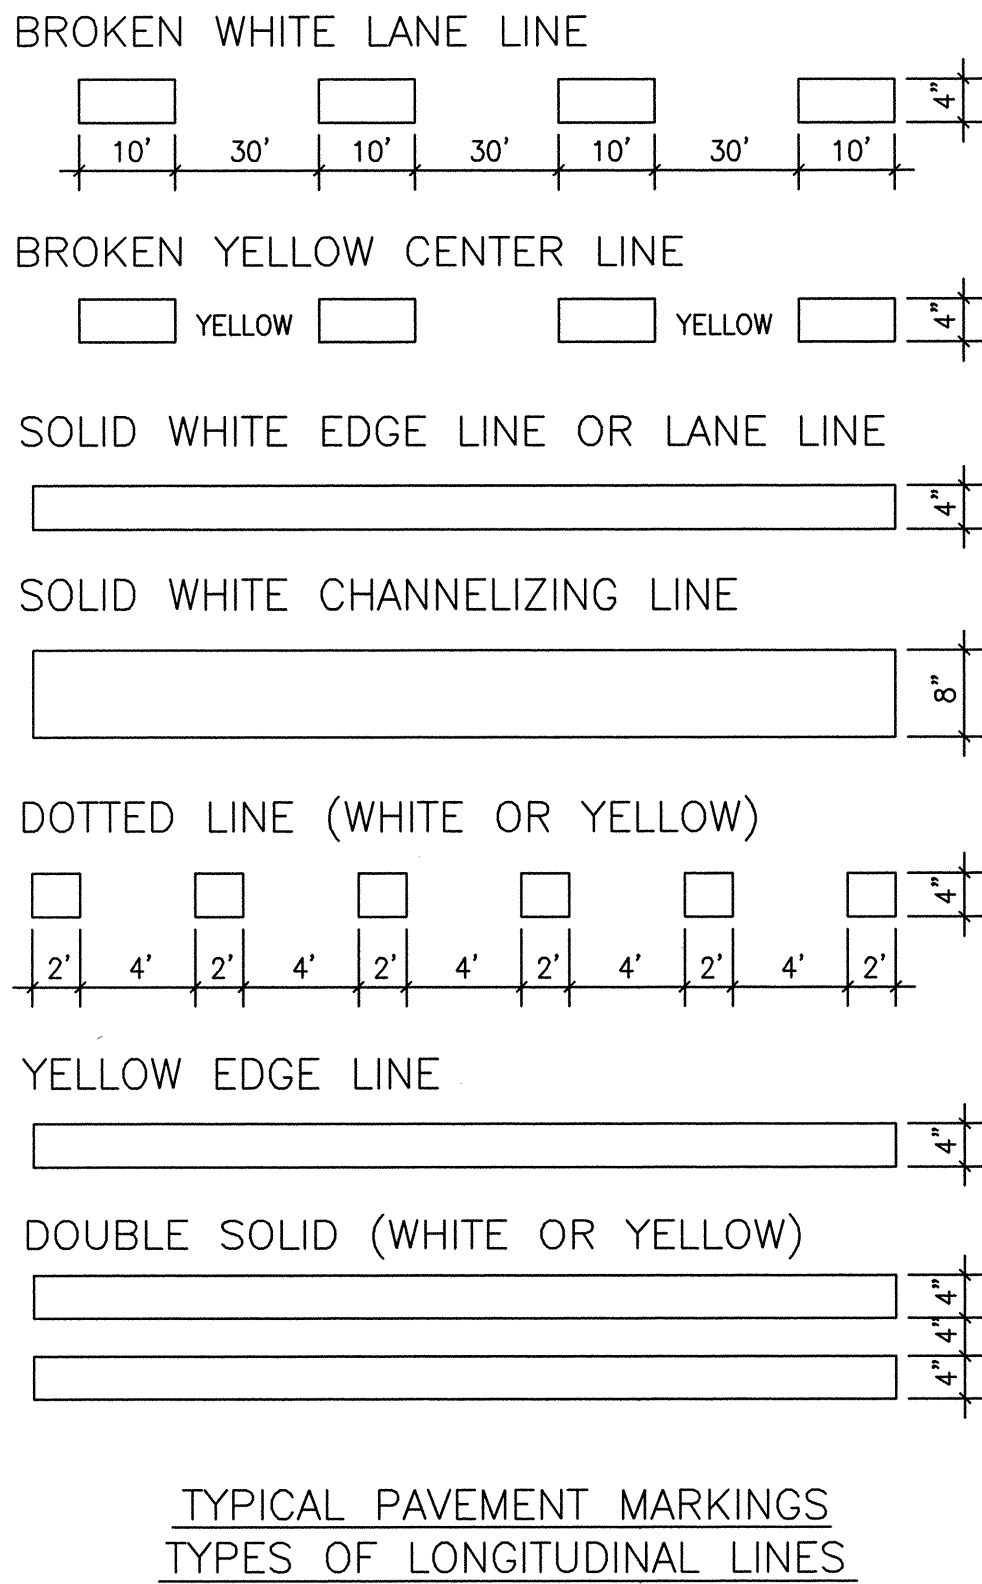
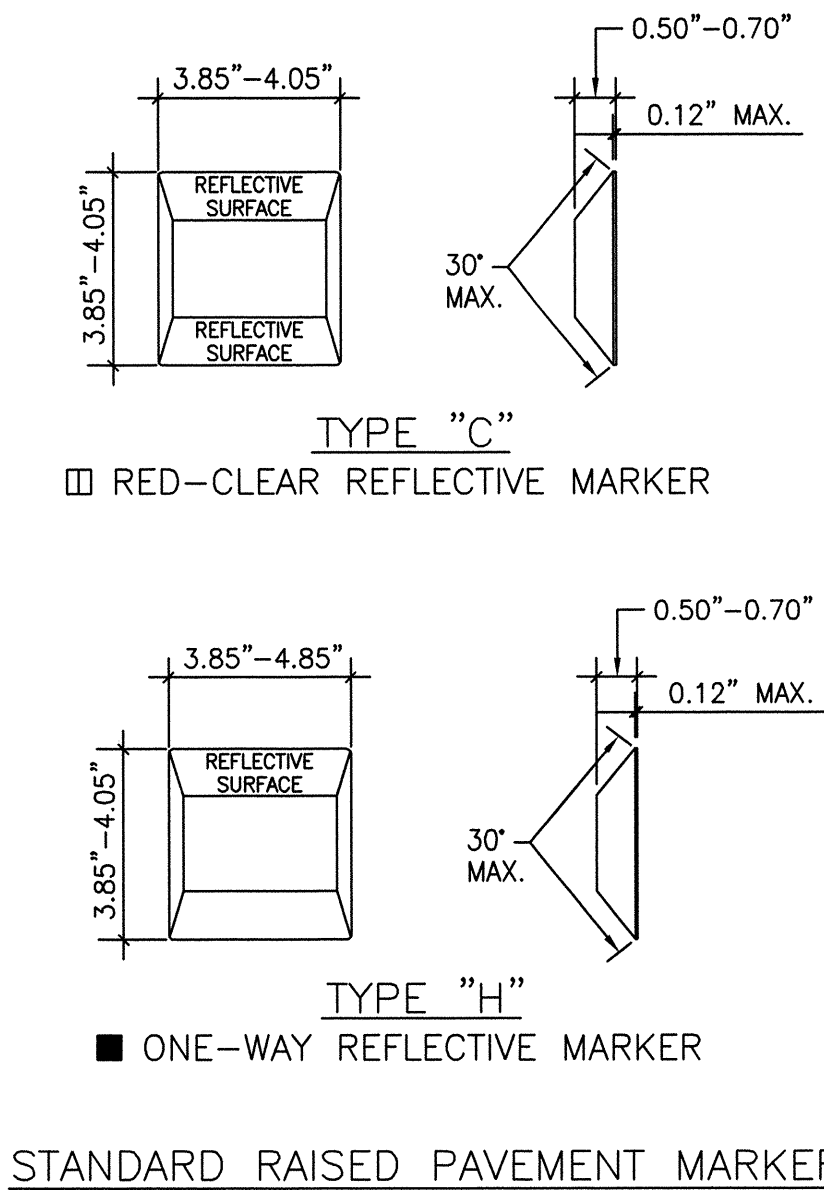


FED.ROAD DIST.NO.	STATE	PROJ. NO.	FISCAL YEAR	SHEET NO.	TOTAL SHEETS
OAHU	HAW.	99C-01-13	2014	19	41

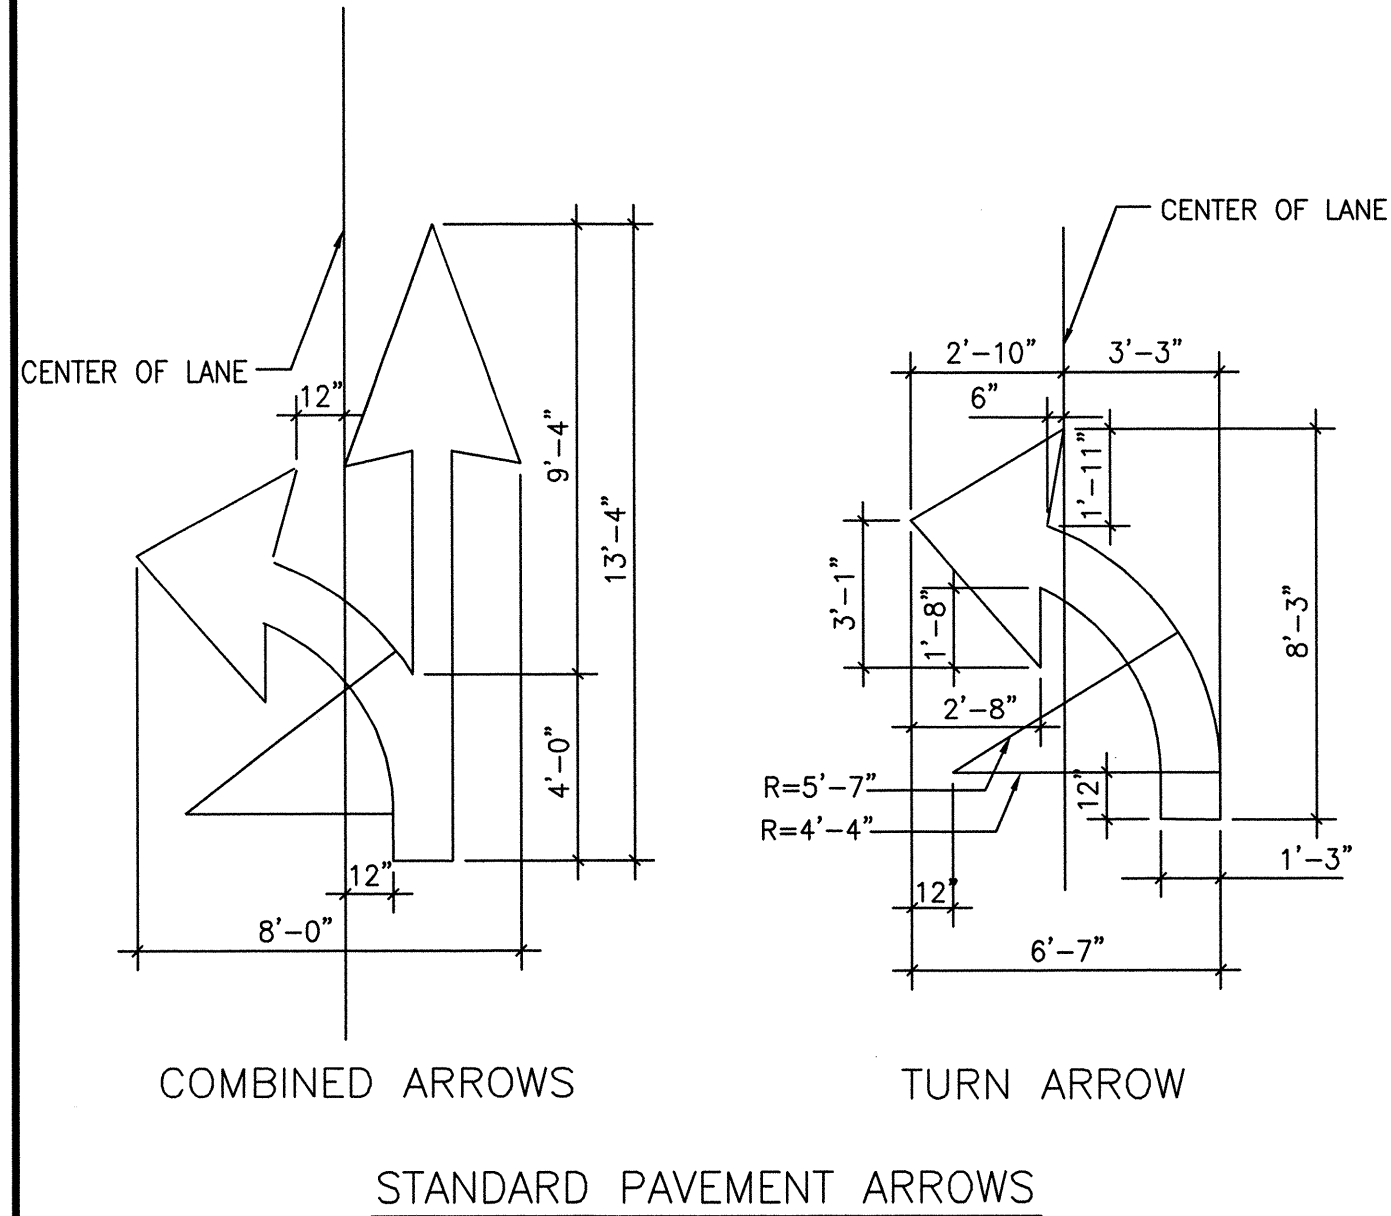

TYPICAL INSTALLATION DETAILS OF RAISED PAVEMENT MARKERS

ORIGINAL PLAN	SURVEY PLOTTED BY	DATE
NOTE BOOK	DRAWN BY	
	DESIGNED BY	
	CHECKED BY	
No.		

C:\Documents and Settings\Peter L. Mow\My Documents\Projects\2009-028 Traffic Operational Improvements\Plans\AutoCAD Files Construction\PI18-19_PV-DETAIL.dwg Wed Jan 08 2014 - 11:56am

APPROVED:	
CHIEF, TRAFFIC REVIEW BRANCH, DPP	1/29/14 DATE

PETER L. MOW
LICENSED
PROFESSIONAL
ENGINEER
No. 9080-C
HAWAII, U.S.A.

THIS WORK WAS PREPARED BY ME OR UNDER MY SUPERVISION AND CONSTRUCTION OF THIS PROJECT WILL BE UNDER MY OBSERVATION. ("OBSERVATION OF CONSTRUCTION" SHALL BE AS DEFINED IN CHAPTER 115, RULES OF THE BOARD OF PROFESSIONAL ENGINEERS, ARCHITECTS AND SURVEYORS, STATE OF HAWAII, SUBCHAPTER 1, SECTION 16-115-2, DEFINITIONS, EFFECTIVE 08/29/04)

01-2814

ENGINEERS SURVEYORS HAWAII, INC.
MY LICENSE EXPIRES APRIL 30, 2014

STATE OF HAWAII
DEPARTMENT OF TRANSPORTATION
HIGHWAYS DIVISION

PAVEMENT MARKING DETAILS
(FOR WORK WITHIN CITY ROW)

TRAFFIC OPERATIONAL IMPROVEMENTS
AT VARIOUS LOCATIONS
Vicinity of Kamehameha Highway and
Lumiaina Street
Project No. 99C-01-13

Scale: As Noted Date: Jan 2014

SHEET No. 2 OF 4 SHEETS