

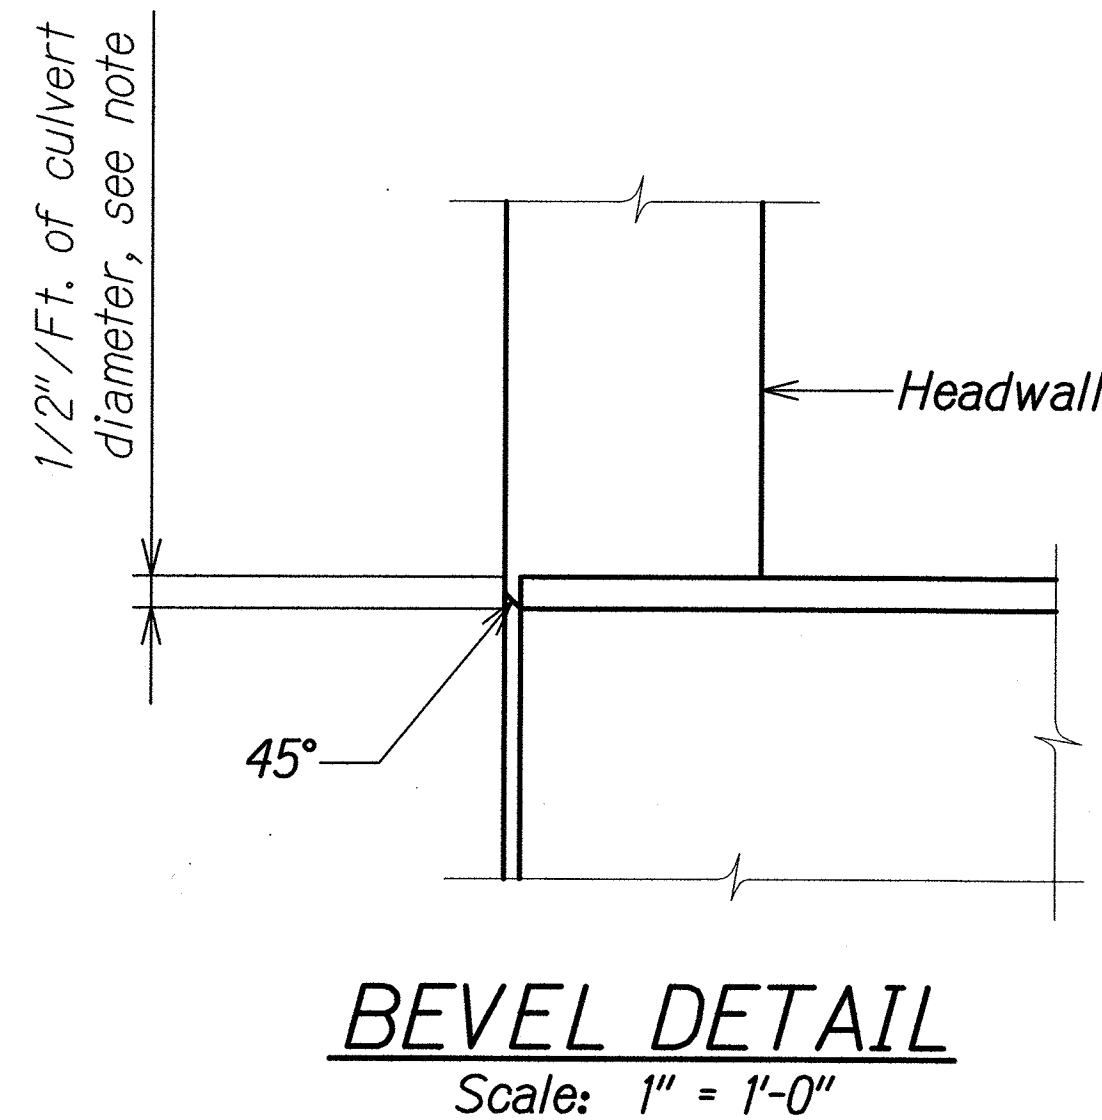
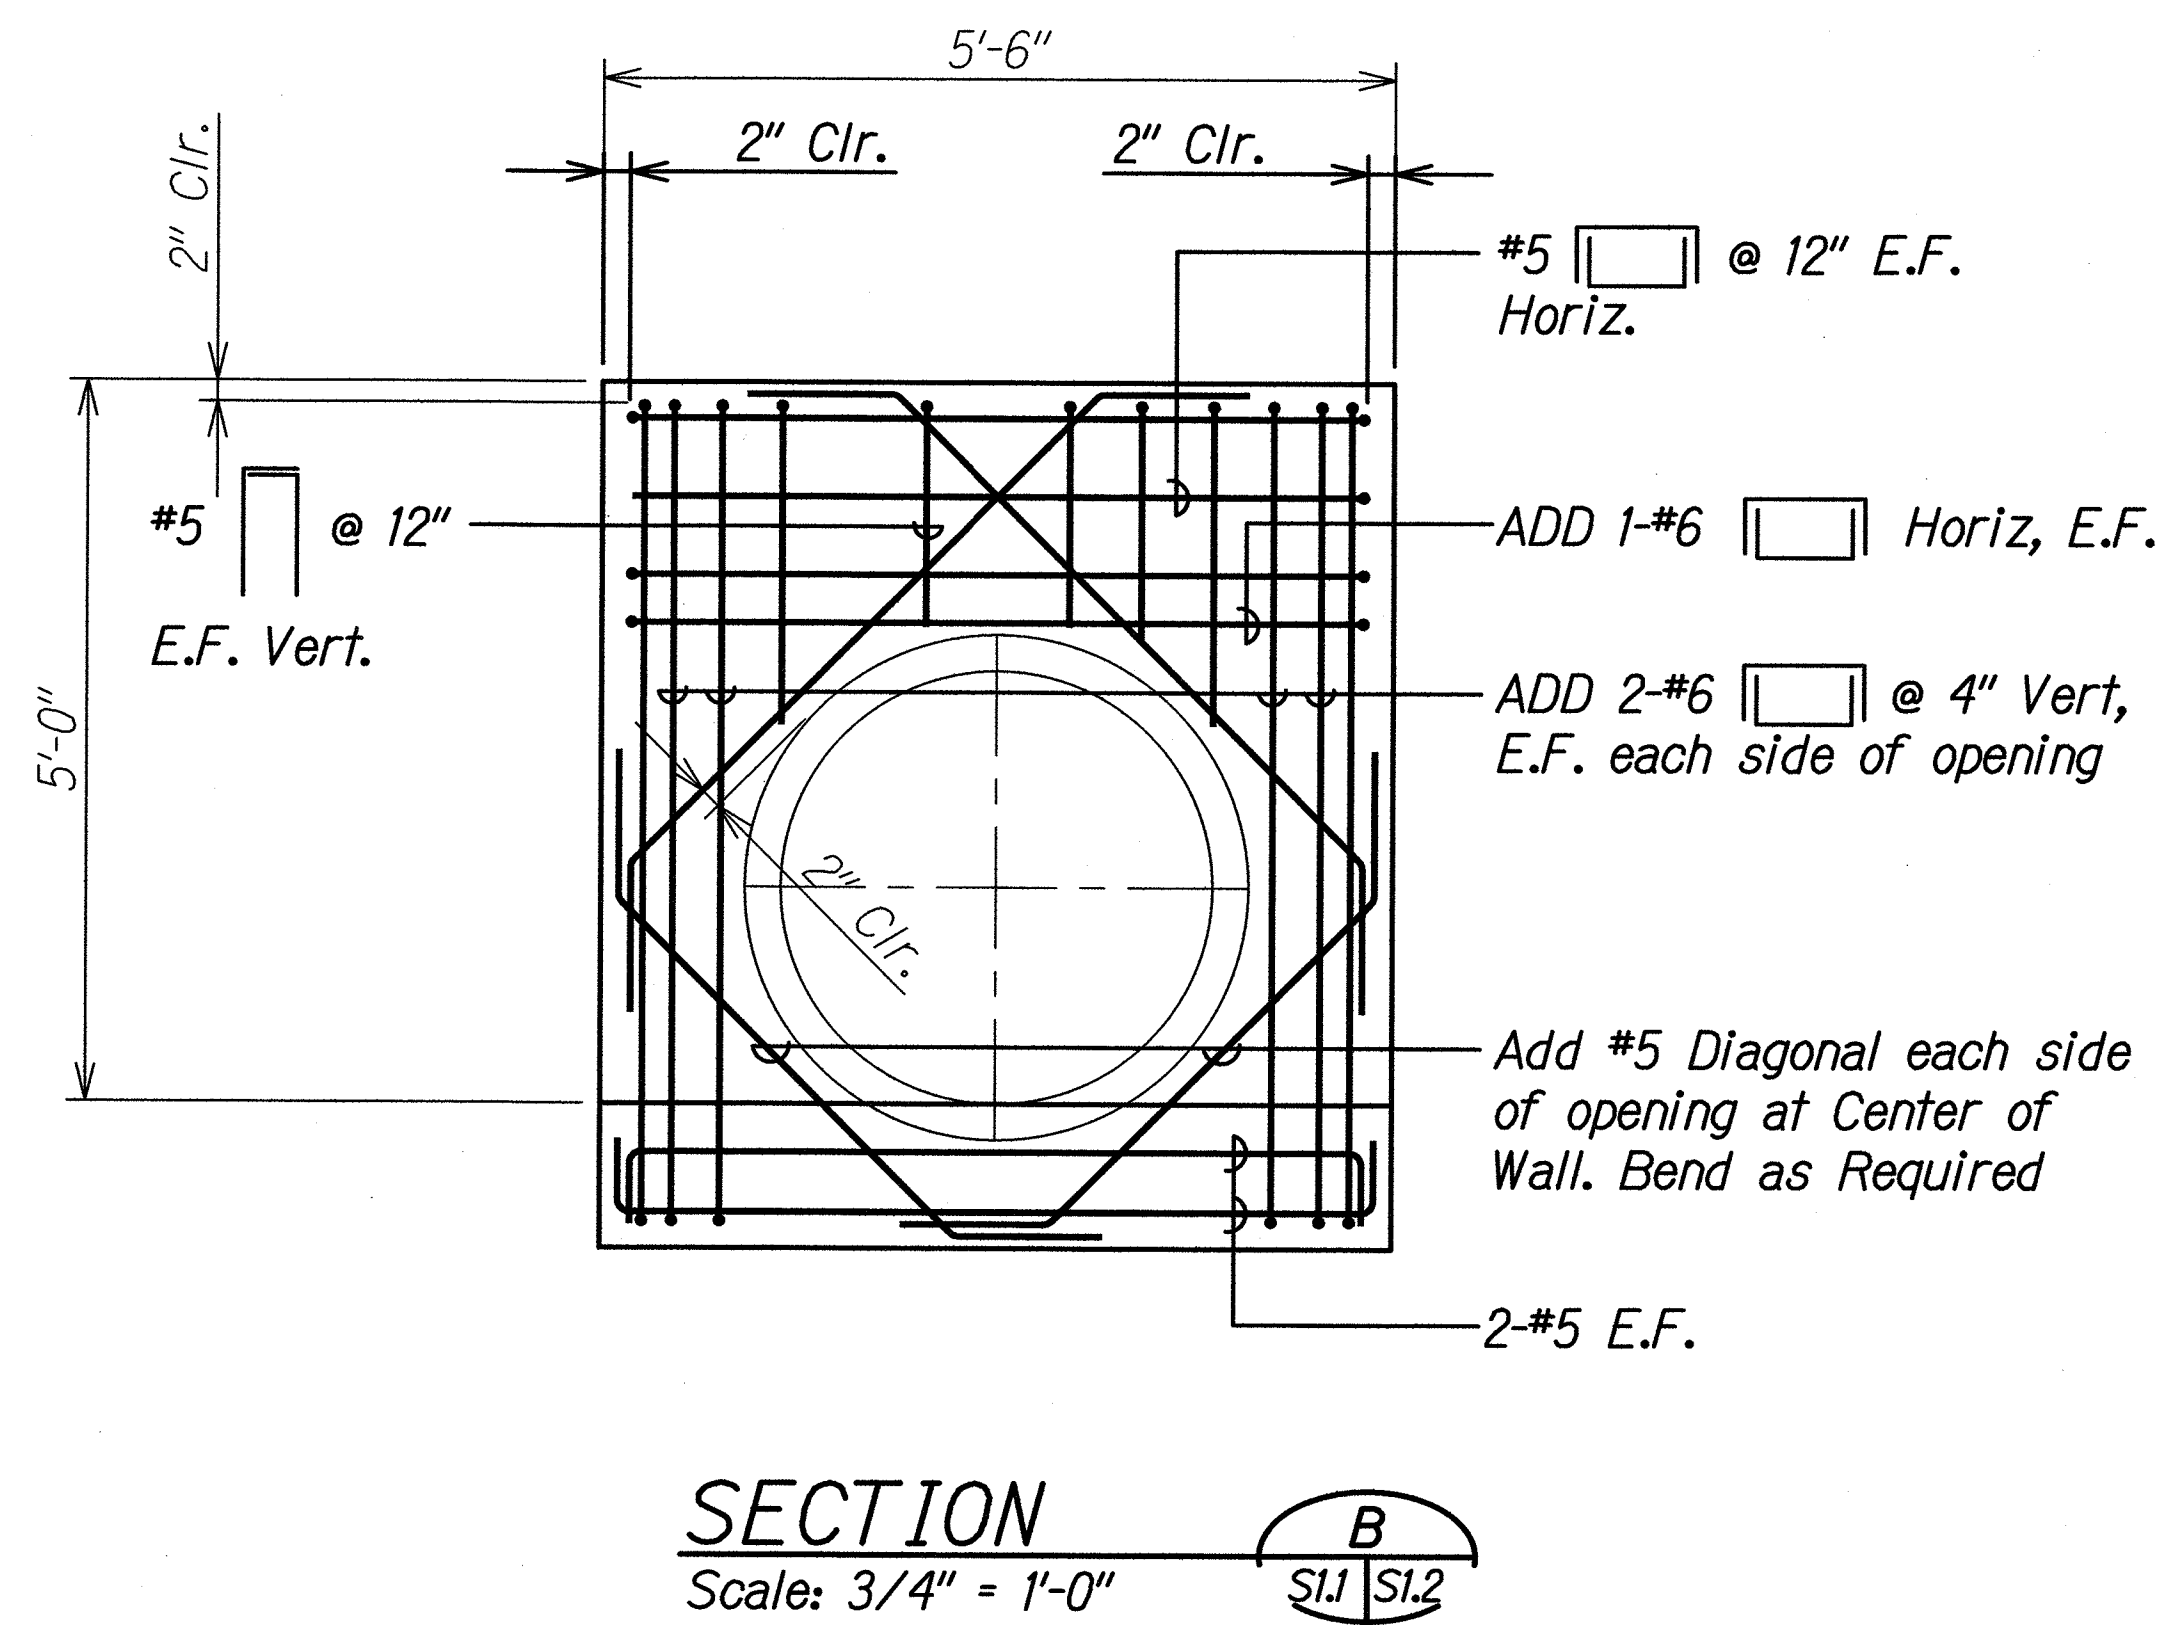


FED. ROAD DIST. NO.	STATE	FEDERAL AID PROJ. NO.	FISCAL YEAR	SHEET NO.	TOTAL SHEETS
HAWAII	HAW.	99D-01-17	2022	33	35

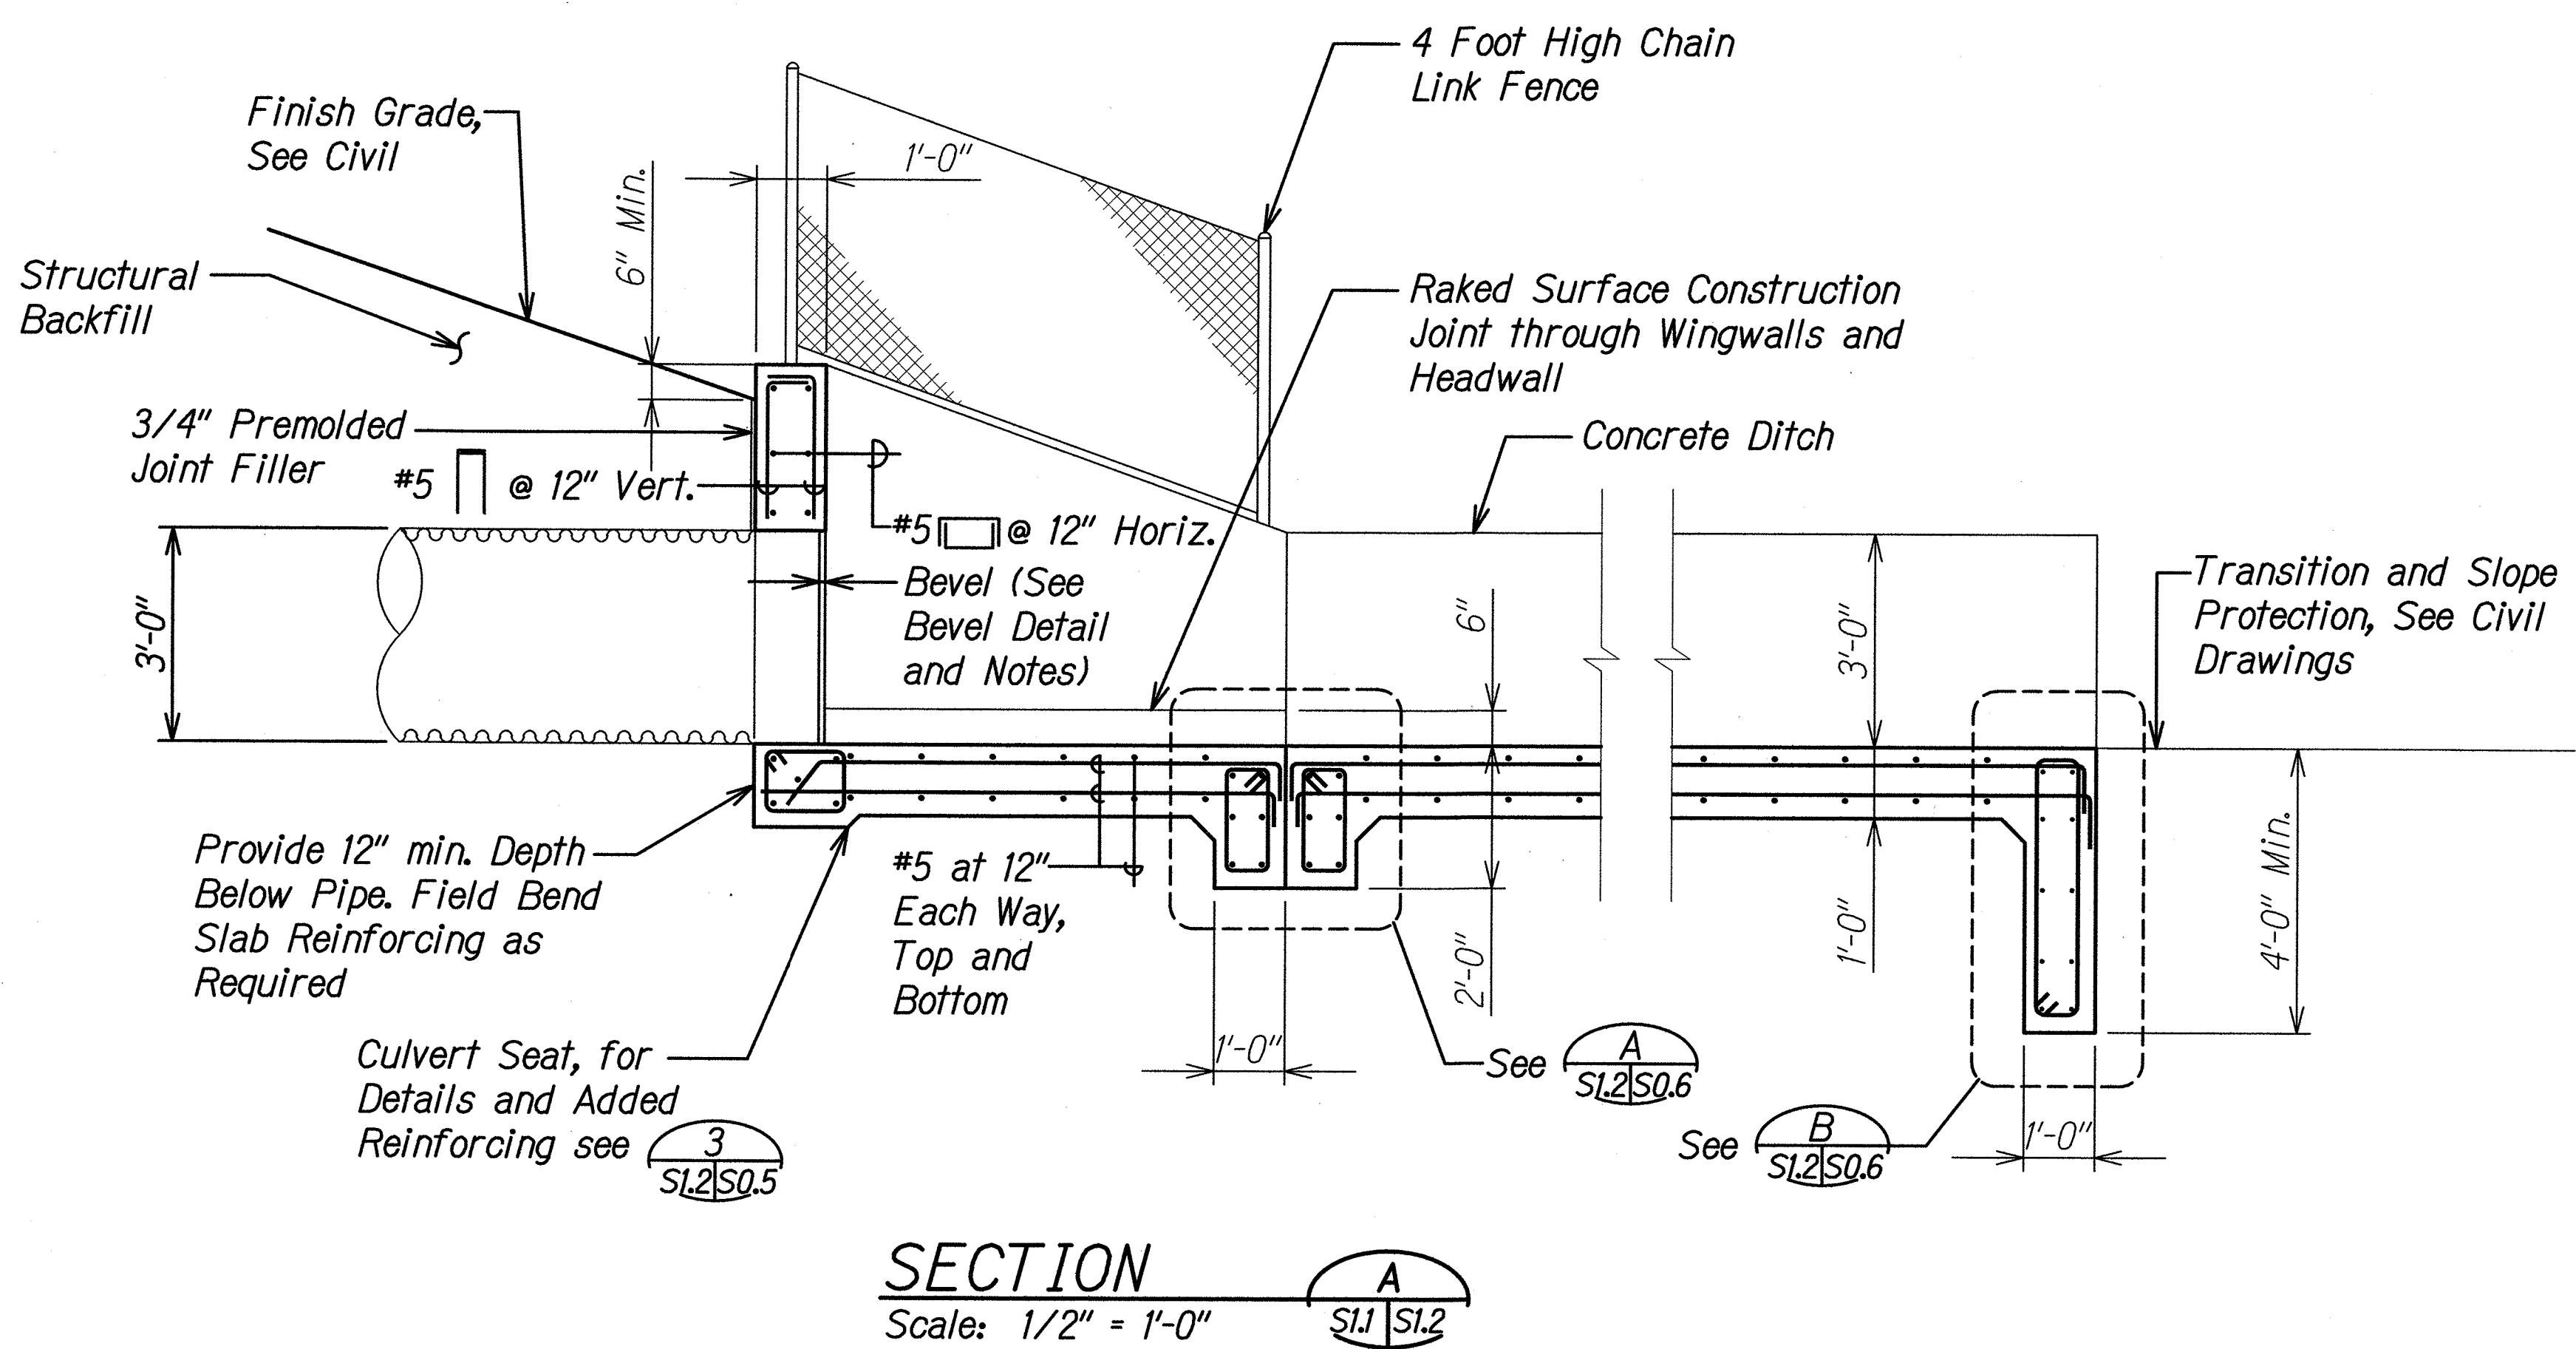

Notes:

1. Construct Bevels 1/2" / ft. of Culvert Diameter or Rise.
2. The Groove or Bell End of the Concrete Culvert may be used in Place of the Bevels.
3. For Balance of Information, See Sheet S1.3.

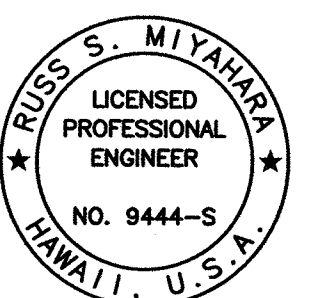

THIS WORK WAS PREPARED BY ME OR UNDER MY SUPERVISION.

SIGNATURE: *R. S. Miyahara* 4-30-22
EXPIRATION DATE OF THE LICENSE

STATE OF HAWAII
DEPARTMENT OF TRANSPORTATION
HIGHWAYS DIVISION





OUTLET SECTION
FARRINGTON HIGHWAY
Drainage Improvements
Vicinity of Leeward Community College
PROJECT NO. 99D-01-17
Scale: As Shown Date: June 2021

SHEET No. S1.2 OF 4 SHEETS

ORIGINAL PLAN	DATE
DRAWN BY	
DESIGNED BY	
CHECKED BY	
NO.	

DRAWING NAME: Z:\00 ONGOING\18-016 FARRINGTON HWY DRG IMP (PAREN)\01 CAD\06-18-21 NEW BDR VELLUM\FHD-S102.DWG PLOT TIME: 06-18-21 5:00 PM

FED. ROAD DIST. NO.	STATE	FEDERAL AID PROJ. NO.	FISCAL YEAR	SHEET NO.	TOTAL SHEETS
HAWAII	HAW.	99D-01-17	2022	34	35

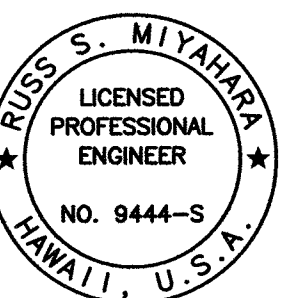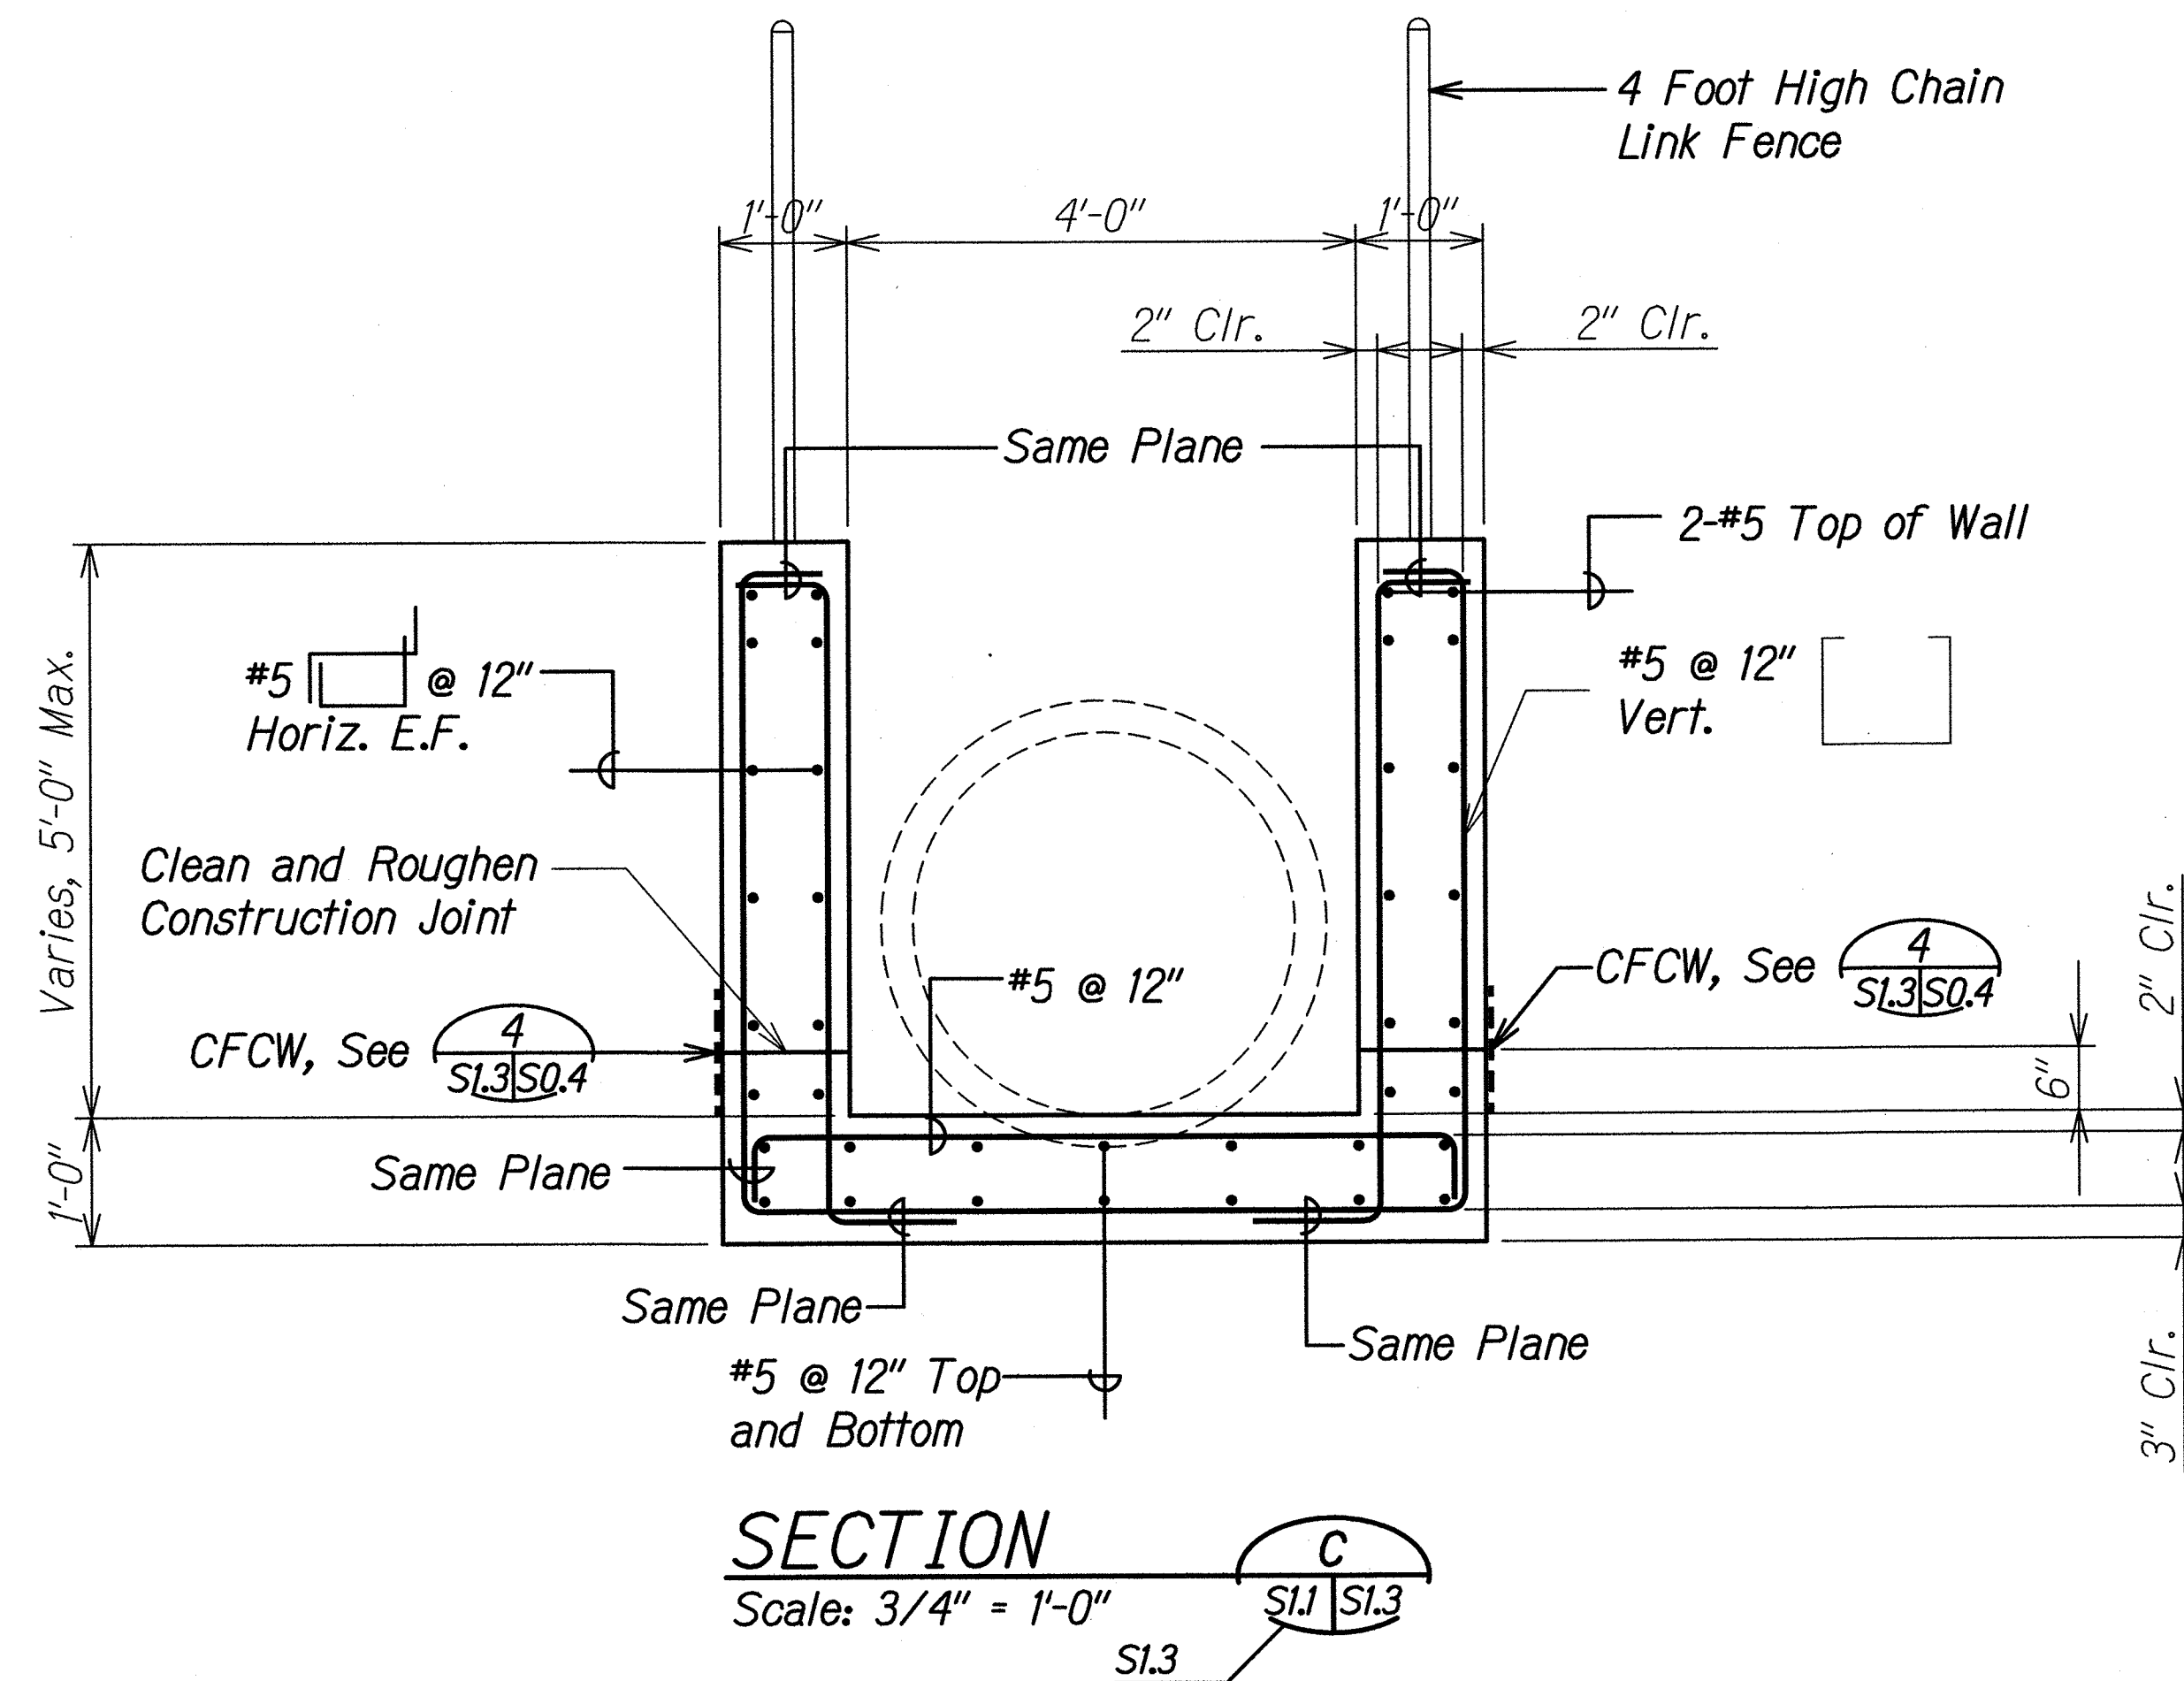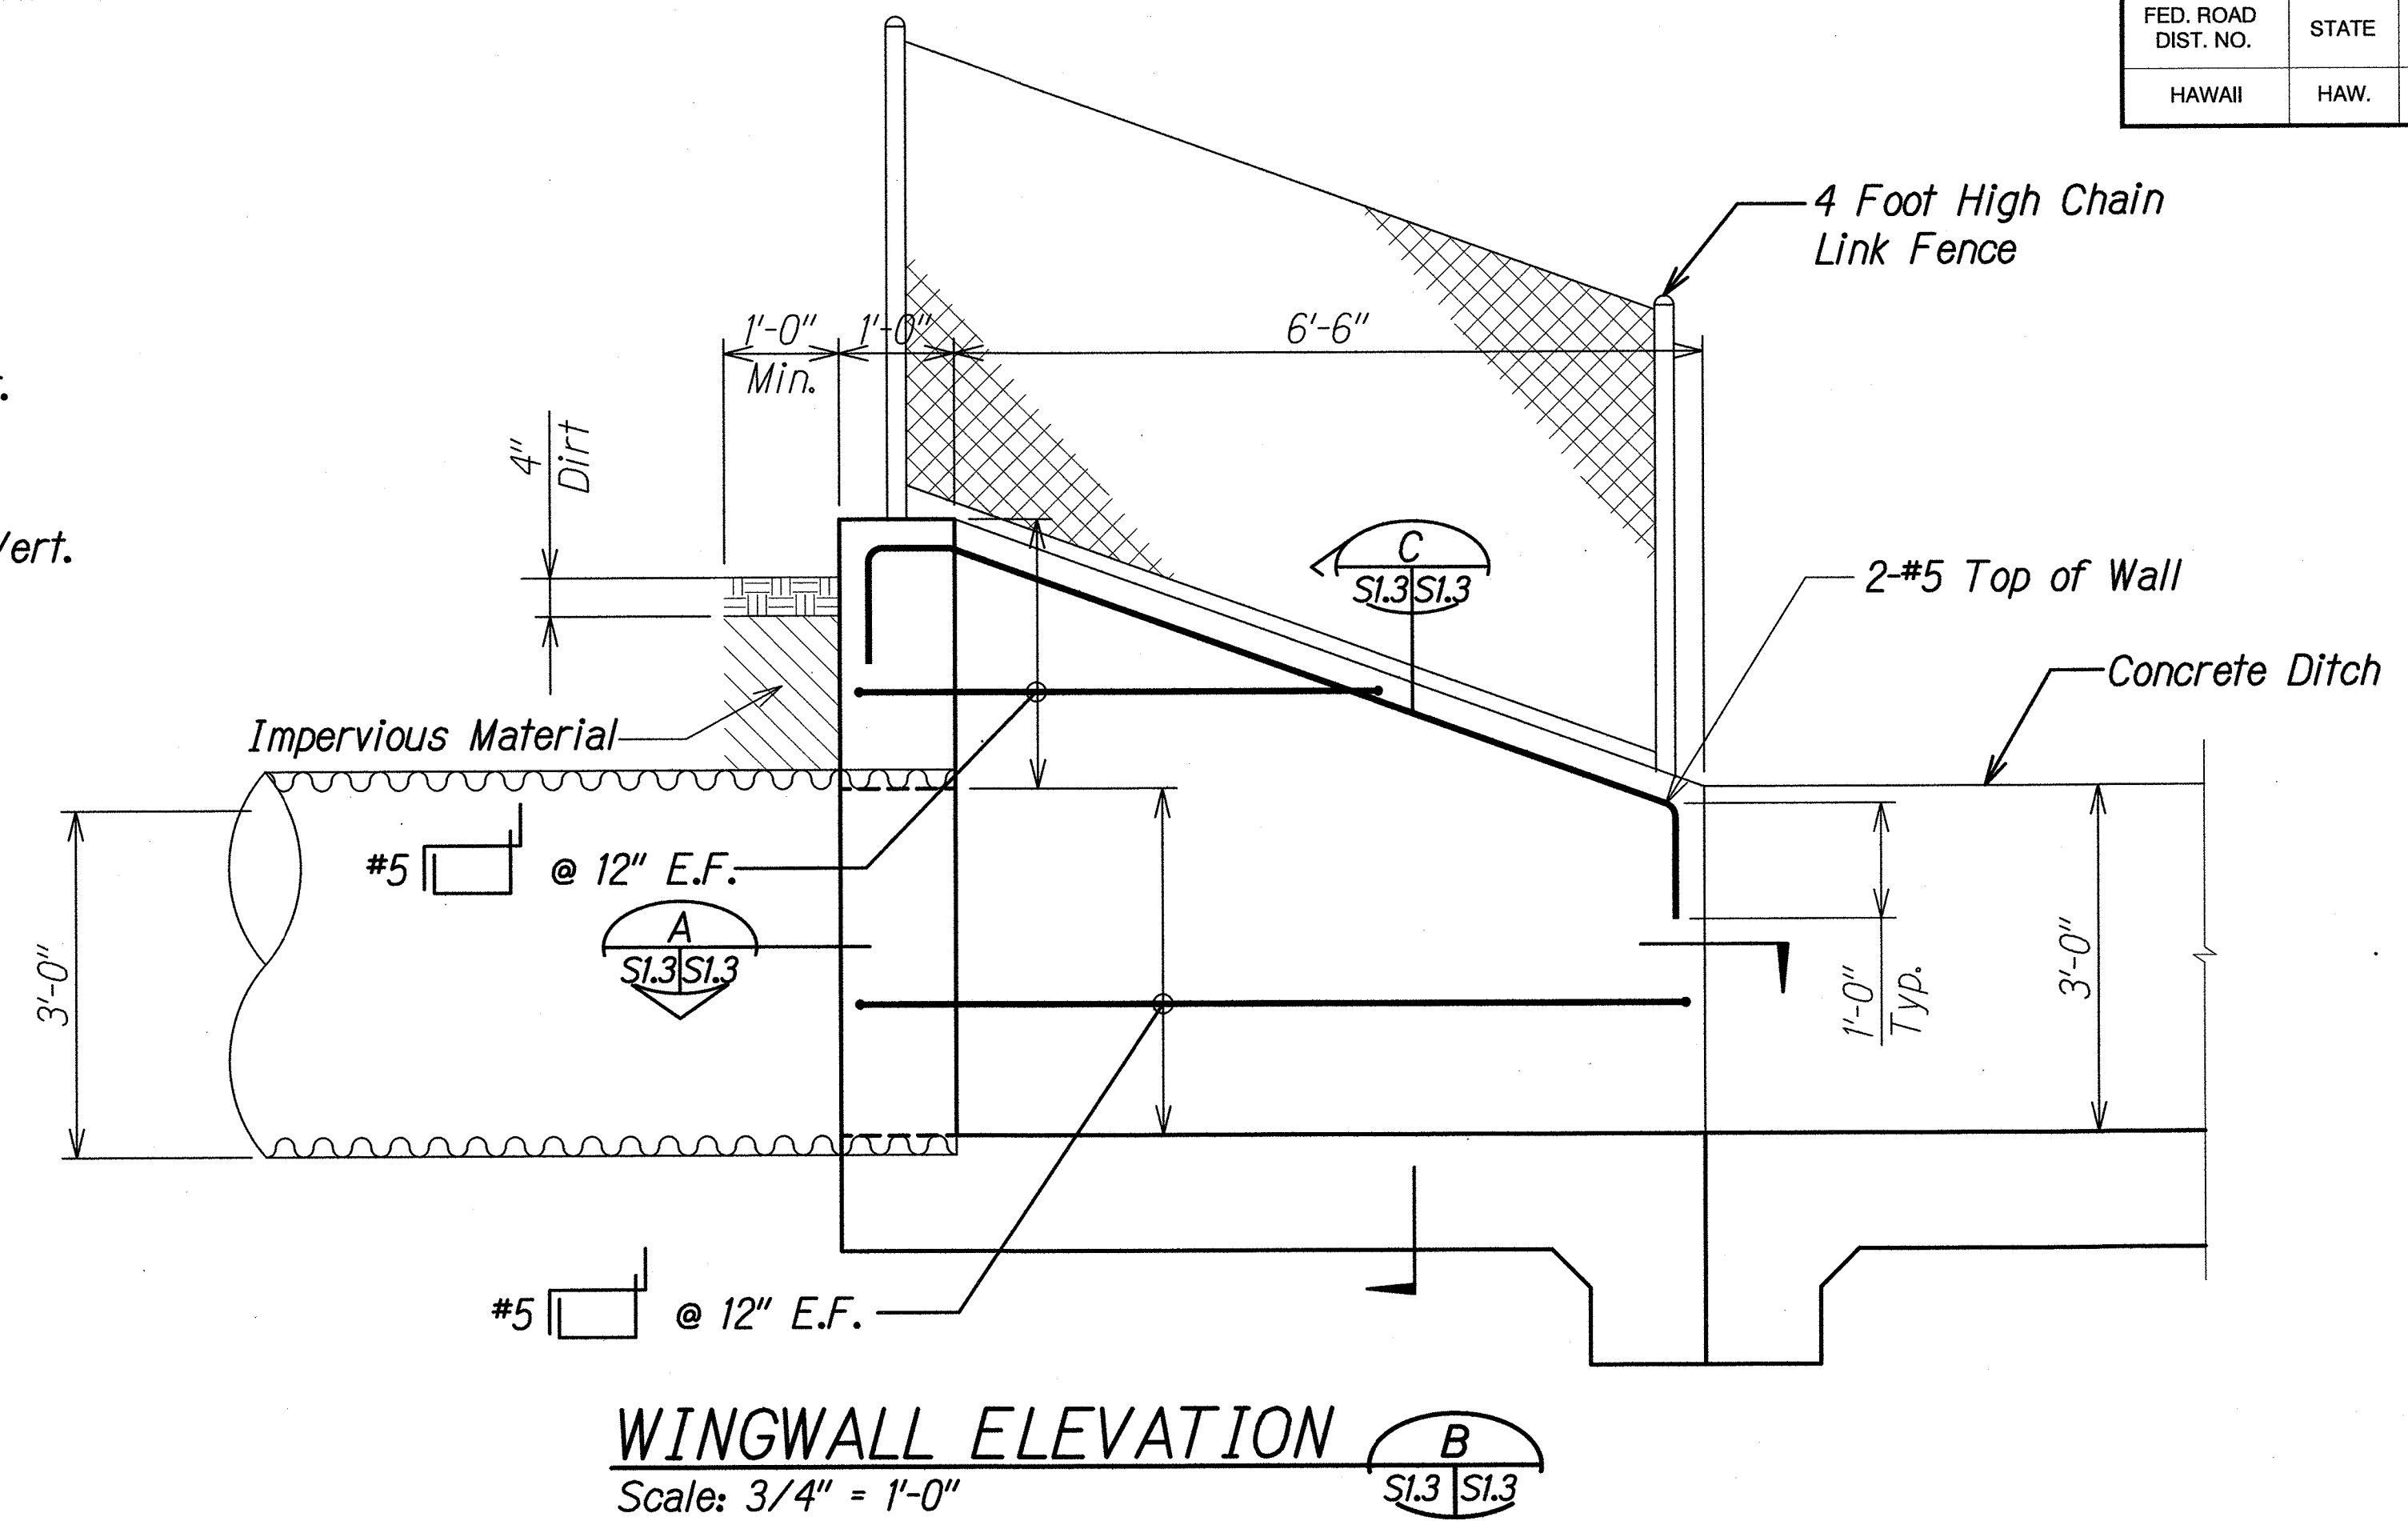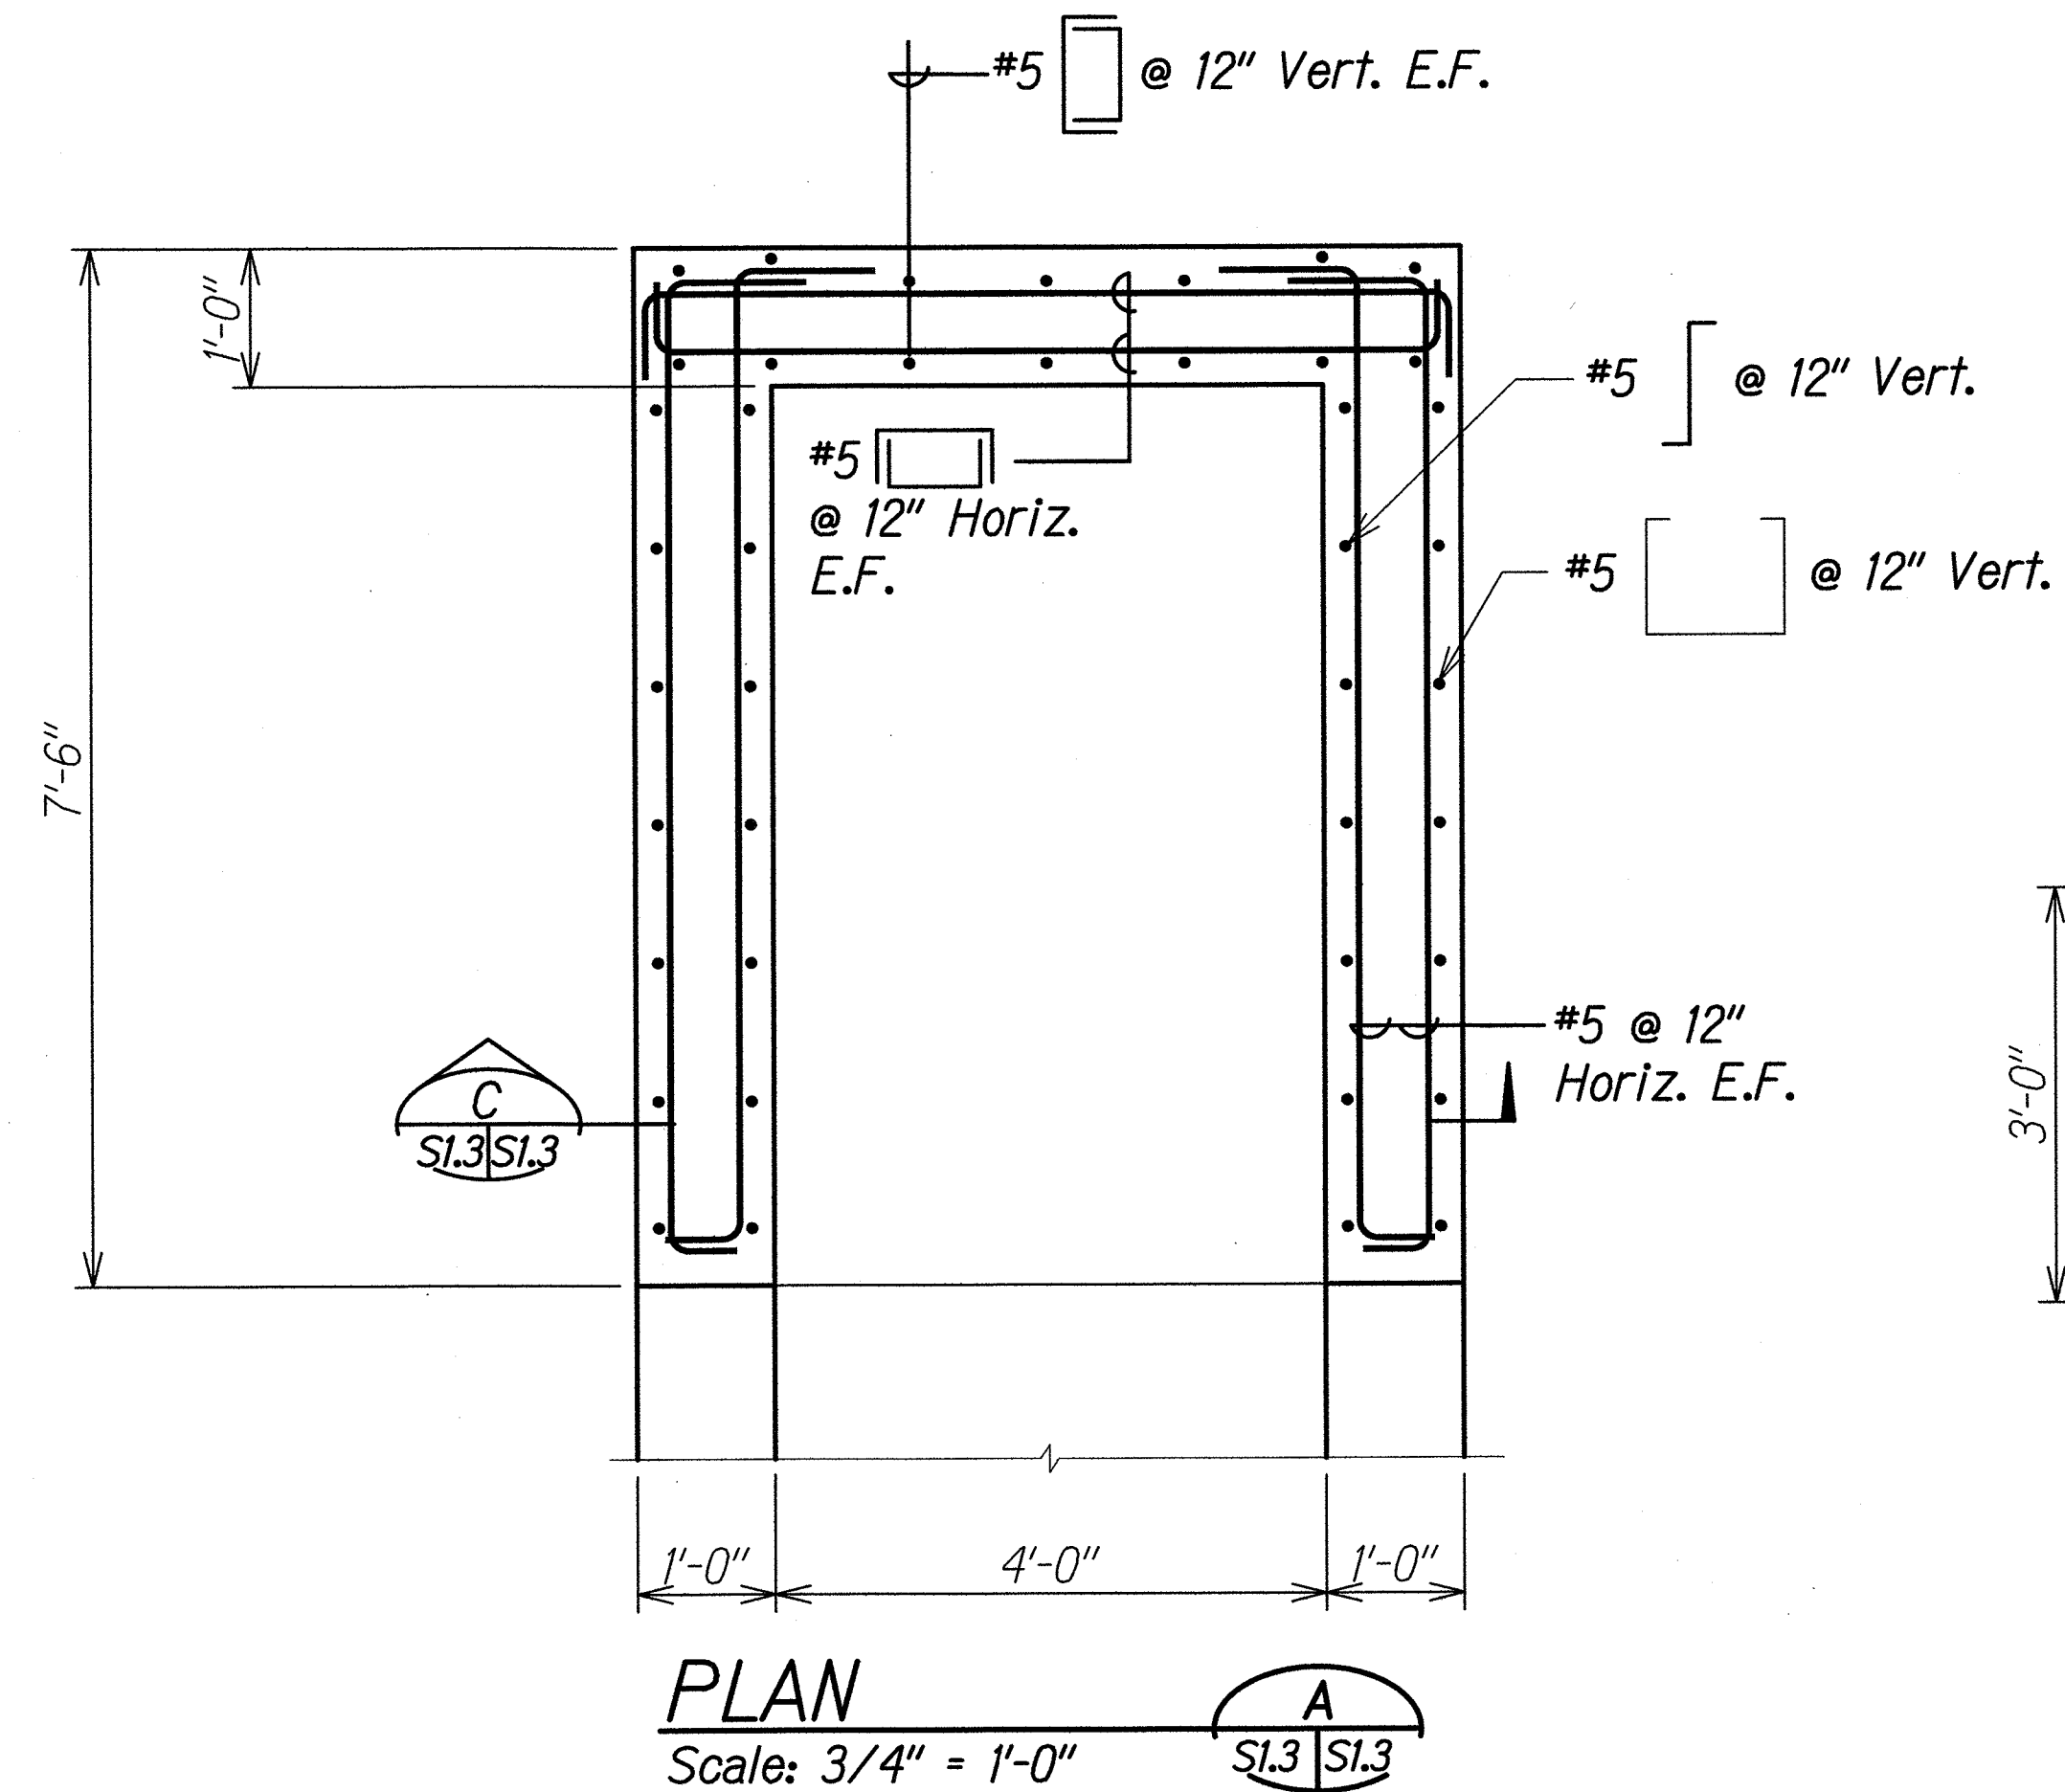

THIS WORK WAS PREPARED BY
ME OR UNDER MY SUPERVISION.

Re Sulph 4-30-22
SIGNATURE EXPIRATION DATE OF THE LICENSE

STATE OF HAWAII
DEPARTMENT OF TRANSPORTATION
HIGHWAYS DIVISION

OUTLET SECTION
FARRINGTON HIGHWAY
Drainage Improvements
Vicinity of Leeward Community College
PROJECT NO. 99D-01-17

Scale: As Shown Date: June 2021

SHEET No. 51.3 OF 4 SHEETS