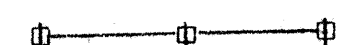
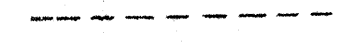
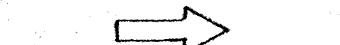
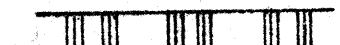
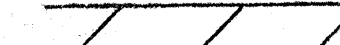


GENERAL NOTES: PAVEMENT MARKING

- PAVEMENT MARKINGS SHALL CONFORM TO THE MANUAL ON "UNIFORM TRAFFIC CONTROL DEVICES FOR STREETS & HIGHWAYS", 1971, AND AS SHOWN ON THE PLANS.
- PAVEMENT MARKING LAYOUT AND INSTALLATION SHALL BE DONE BY THE CONTRACTOR AND APPROVED BY THE ENGINEER.
- EXISTING PAVEMENT MARKINGS NOT INCORPORATED IN THE FINAL TRAFFIC PATTERN SHALL BE REMOVED AS DIRECTED BY THE ENGINEER. ALL COSTS SHALL BE INCIDENTAL TO THE CONTRACT ITEM "PAVEMENT STRIPING".


FED. ROAD DIST. NO.	STATE	PROJ. NO.	FISCAL YEAR	SHEET NO.	TOTAL SHEETS
HAWAII	HAW.	90BC-01-73	1975	6	8

LEGEND: PAVEMENT MARKING

-  TYPE "A" RAISED PAVEMENT MARKERS, 3' o.c.
-  TYPE "C" RAISED PAVEMENT MARKER.
-  4" SOLID WHITE LANE STRIPE W/TYPE "C" MARKERS, 20' o.c.
-  4" WHITE OR YELLOW GUIDE LINE (SEE DETAIL THIS SHT.)
-  4" YELLOW EDGE STRIPE W/TYPE "H" MARKERS, 40' o.c. (SEE DETAIL THIS SHT.)
-  4" WHITE EDGE STRIPE (SEE DETAIL THIS SHT.)
-  PAVEMENT ARROW (SEE DETAIL THIS SHT.)
-  CROSSWALK & STOP LINE. (SEE DETAIL THIS SHEET)
-  CHANNELIZED ISLAND. (SEE DETAIL THIS SHEET)
-  TRANSVERSE SHOULDER MARKING. (SEE DETAIL THIS SHEET)


NOTE:

FOR ADDITIONAL DETAILS ON RAISED PAVEMENT MARKERS & PAINTED STRIPES, SEE PLAN SHT. No. 7

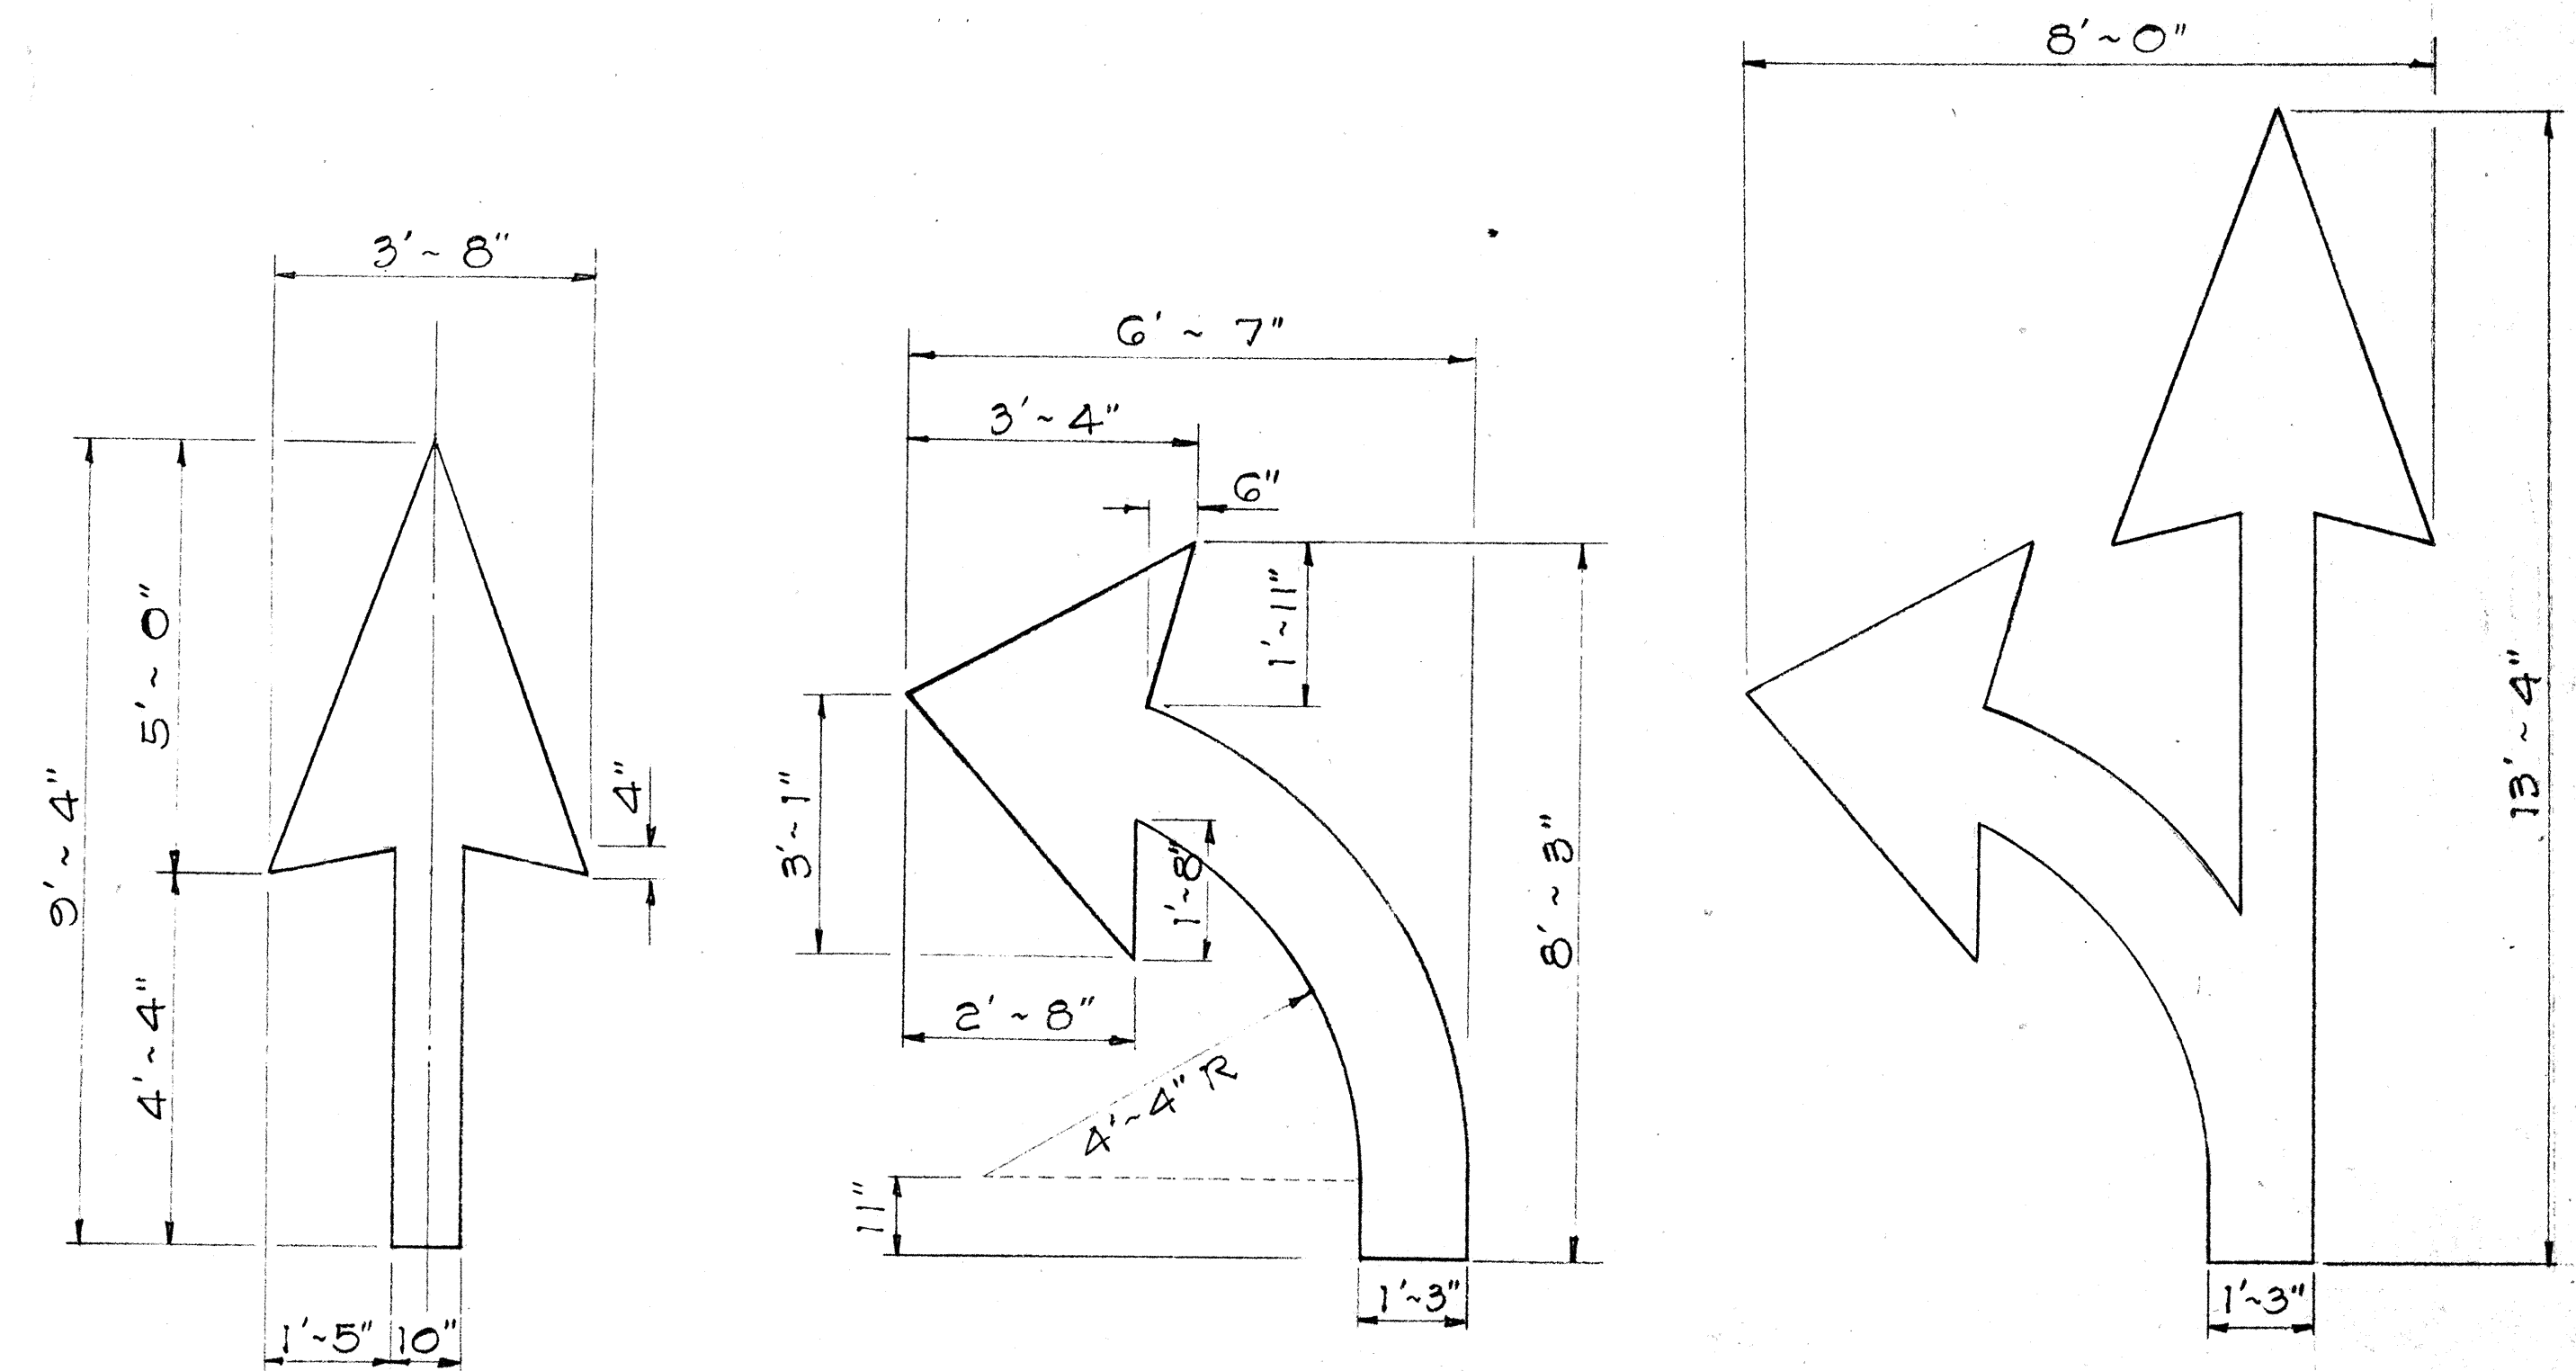


PAVEMENT ARROWS


SCALE: 1/2" = 1'-0"

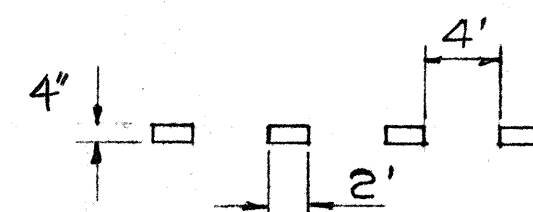


4" WHITE OR YELLOW GUIDE LINE DETAIL

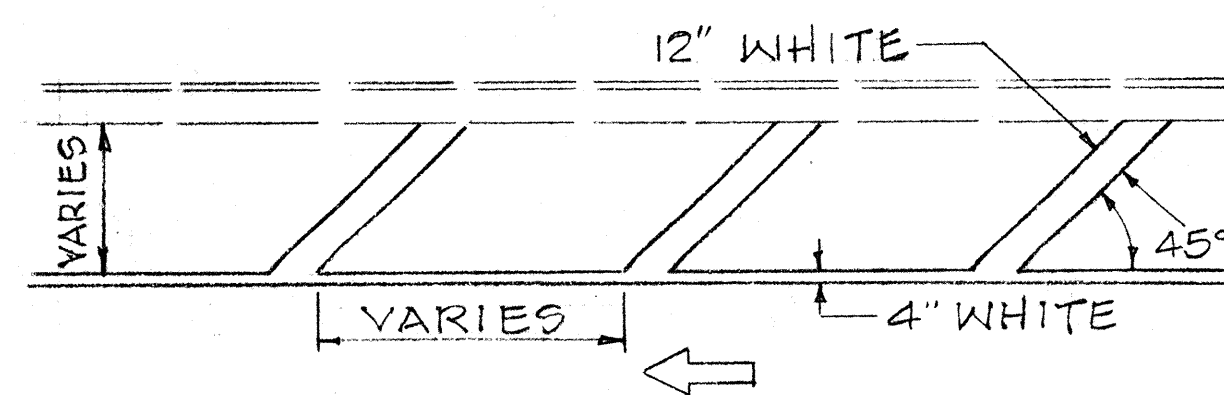

TRANSVERSE SHOULDER MARKING DETAIL

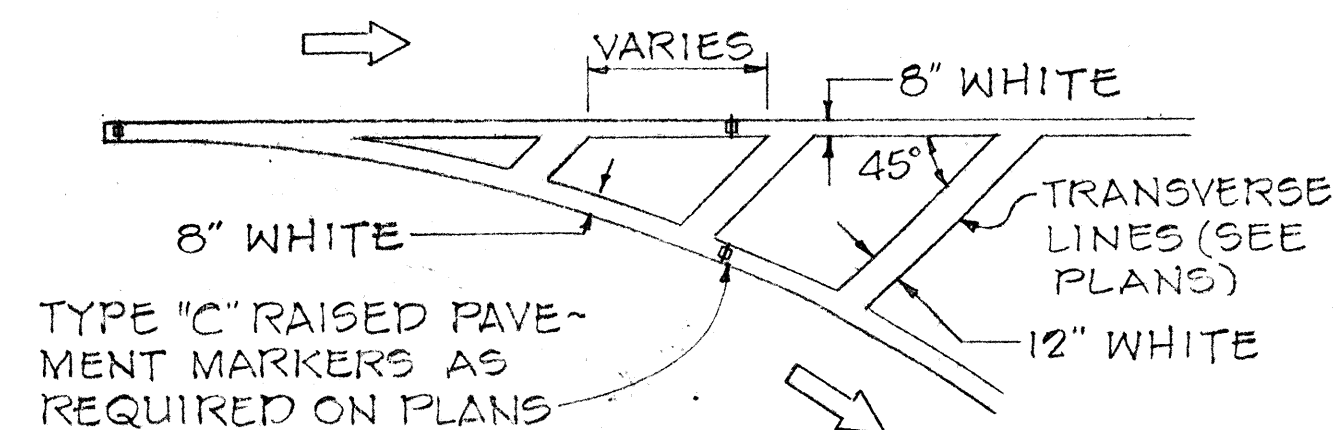


CHANNELIZED ISLAND DETAIL

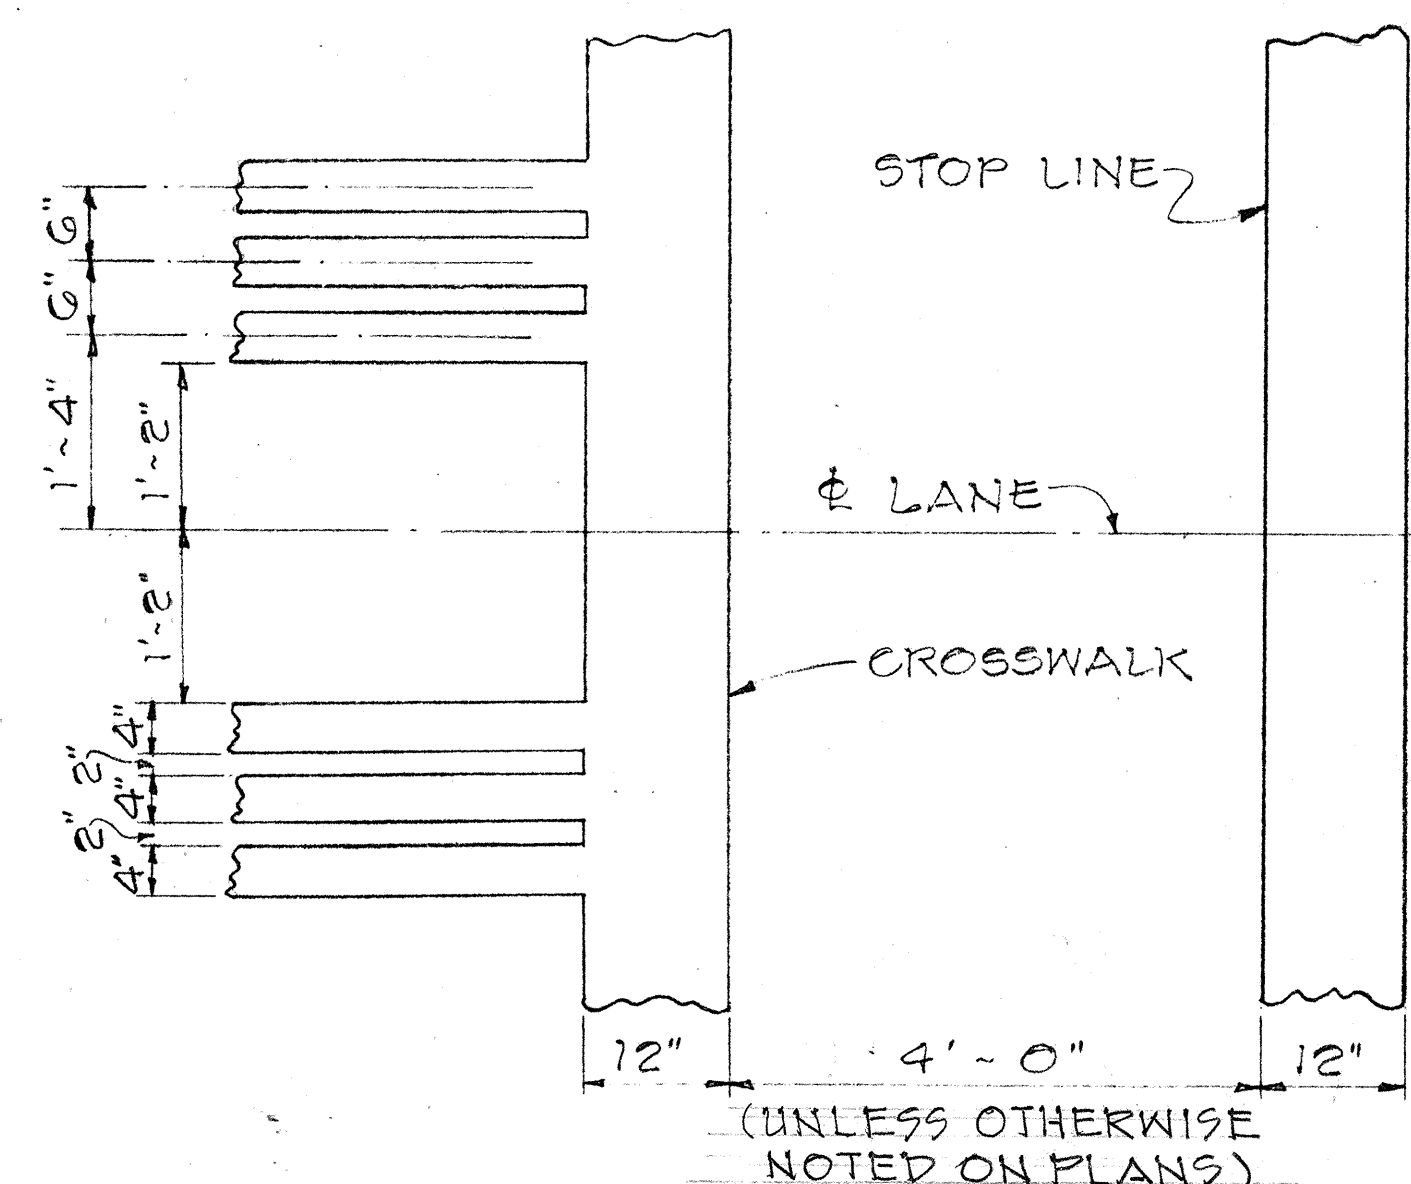

CROSSWALK & STOP LINE DETAIL

NOT TO SCALE

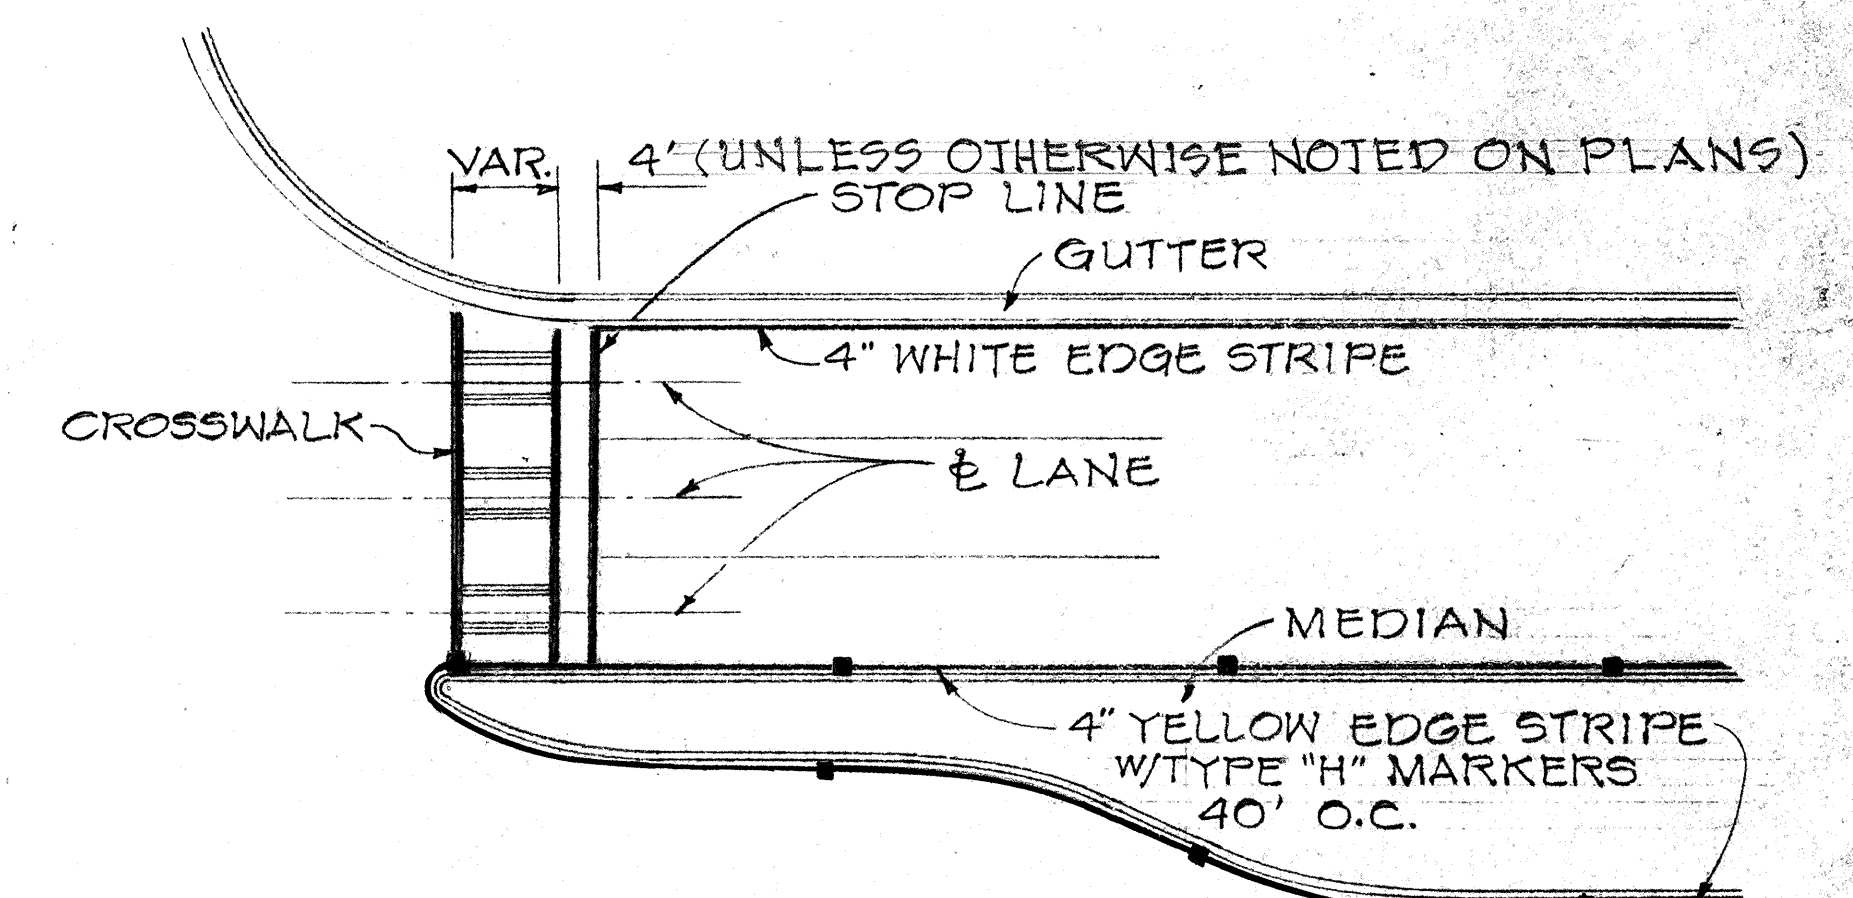

CROSSWALK / STOPLINE & EDGE STRIPE TYPICAL DETAIL

NOT TO SCALE

STATE OF HAWAII
DEPARTMENT OF TRANSPORTATION
HIGHWAYS DIVISION

TYPICAL DETAILS PAVEMENT MARKING

PROJECT NO. 90BC-01-73

SCALE: As Shown

SHEET No. 1 OF 1 SHEETS