

FED. ROAD DIST. NO.	STATE	PROJ. NO.	FISCAL YEAR	SHEET NO.	TOTAL SHEETS
HAWAII	HAW.	90BC-01-73	1975	2	8


NOTES:

- The depth of excavation for reconstruction shall be the reconstructed thickness minus the overlay thickness as designated on the plans. The excavated areas shall be reconstructed with Plant Mix Asphalt Treated Base Course prior to resurfacing.


The reconstruction thickness are as follows:

12" reconstructed thickness - Halawa Stream to Waimalu Stream.


14" reconstructed thickness - Waimalu Stream to Waiawa Interchange.

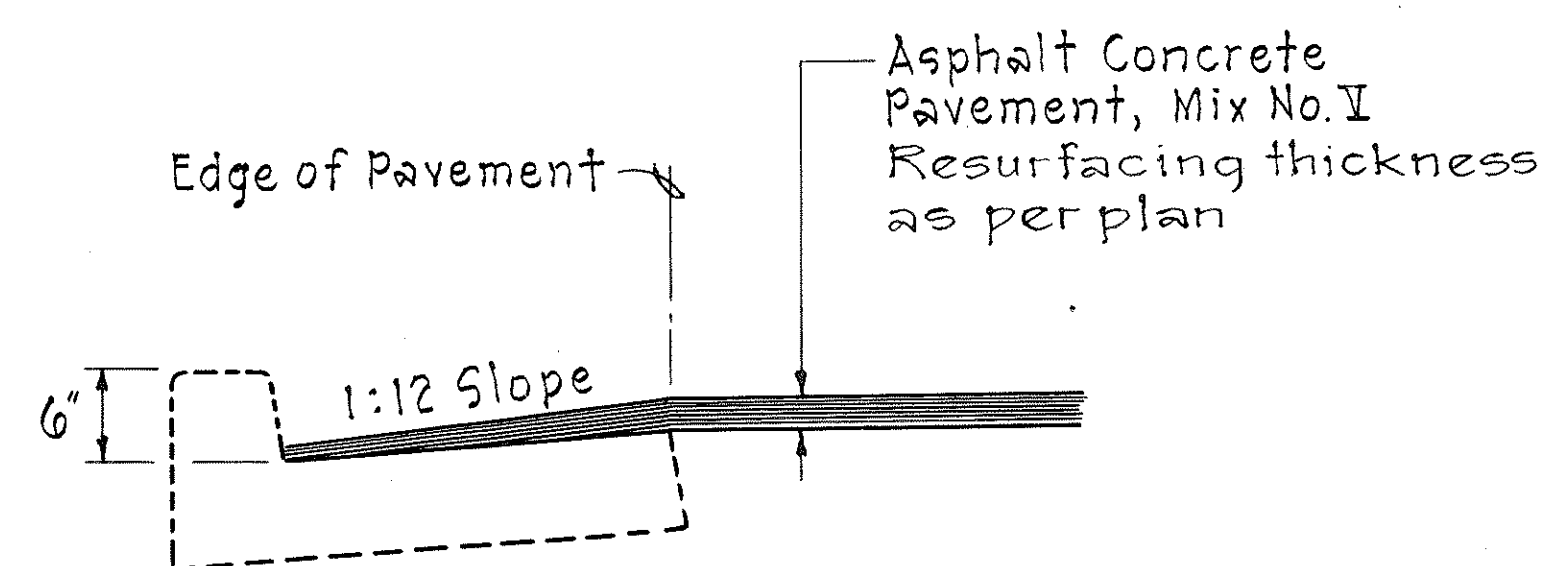


CURB AND GUTTER SECTION

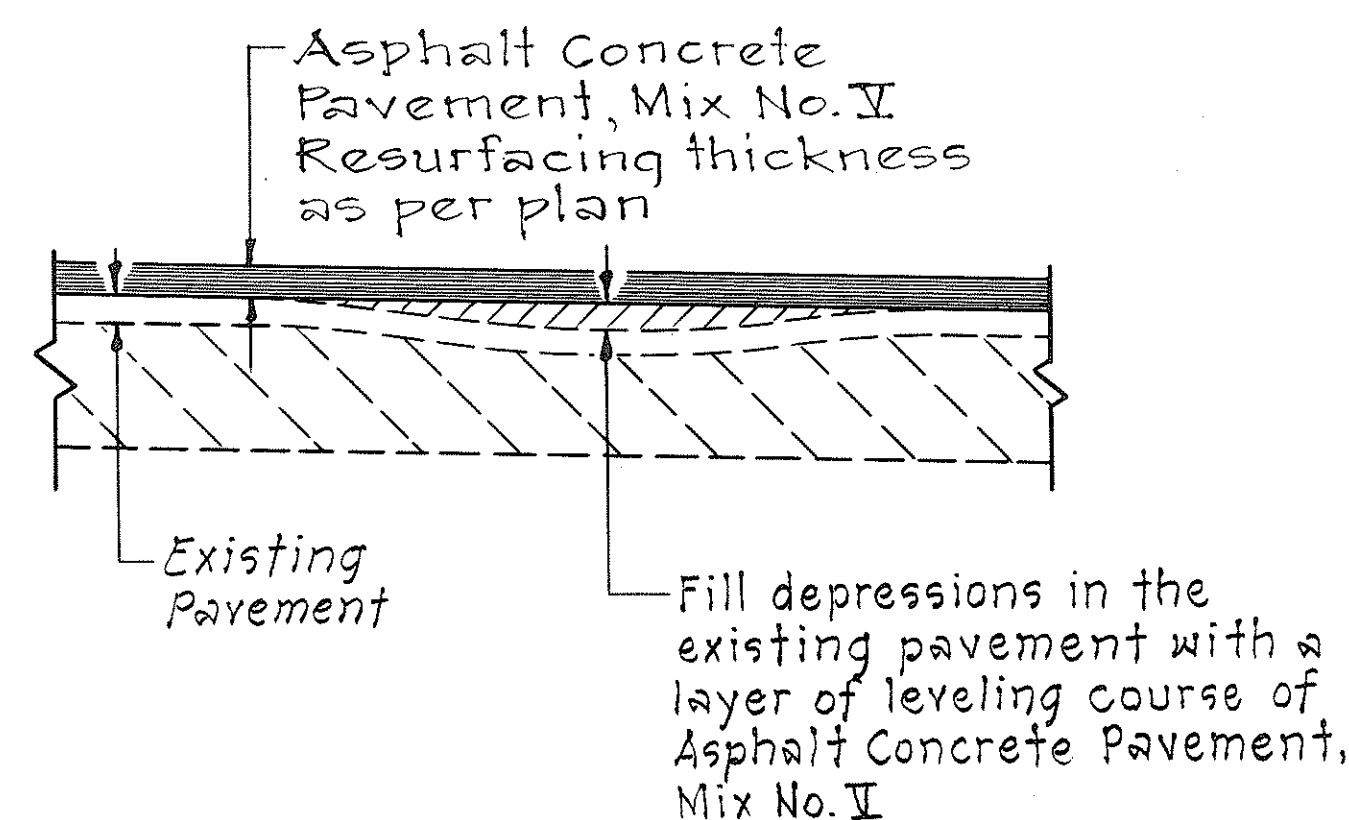


LEVELING COURSE DETAIL

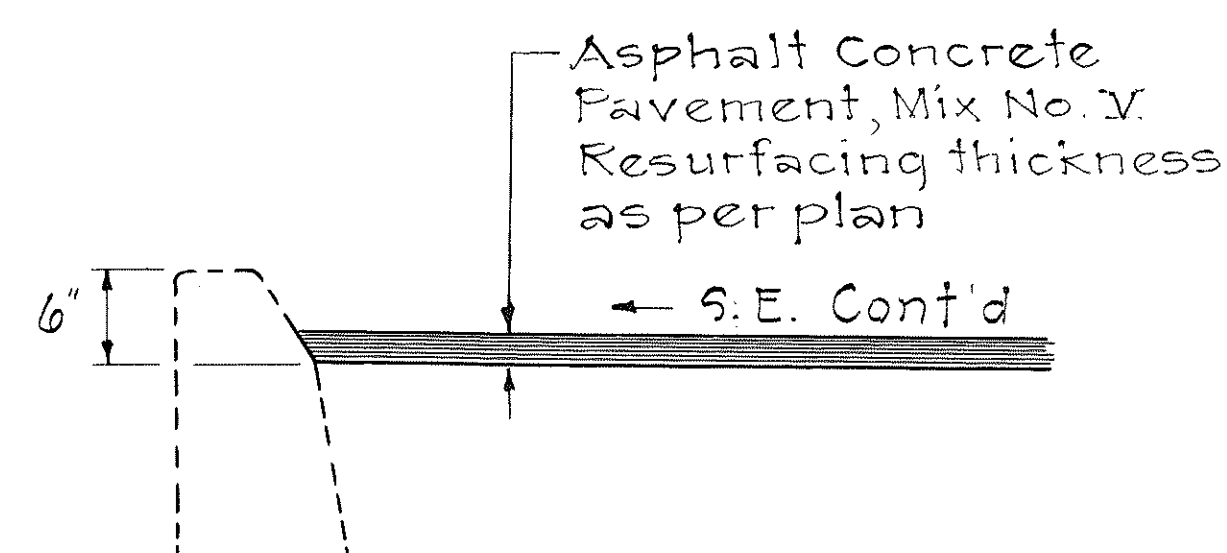


MEDIAN CURB SECTION

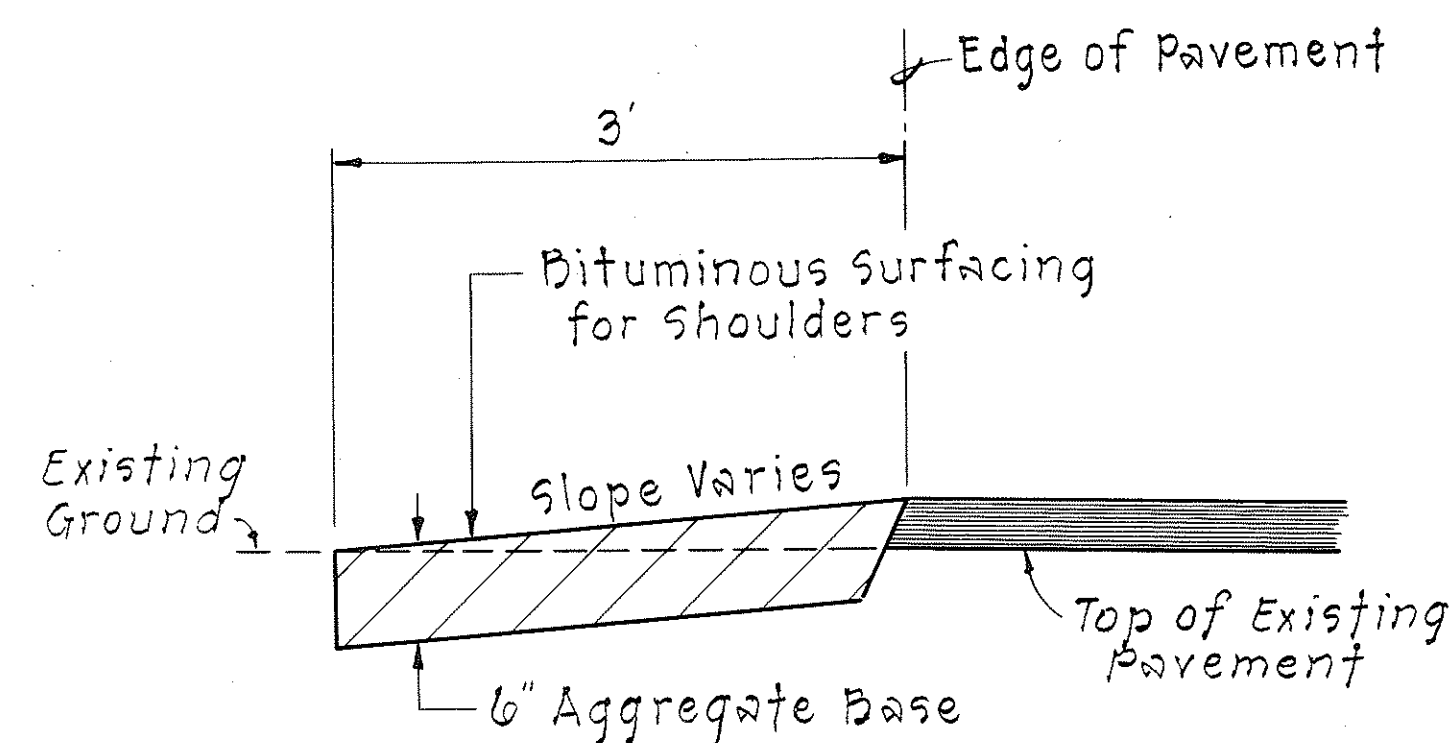

BITUMINOUS SHOULDER SECTION

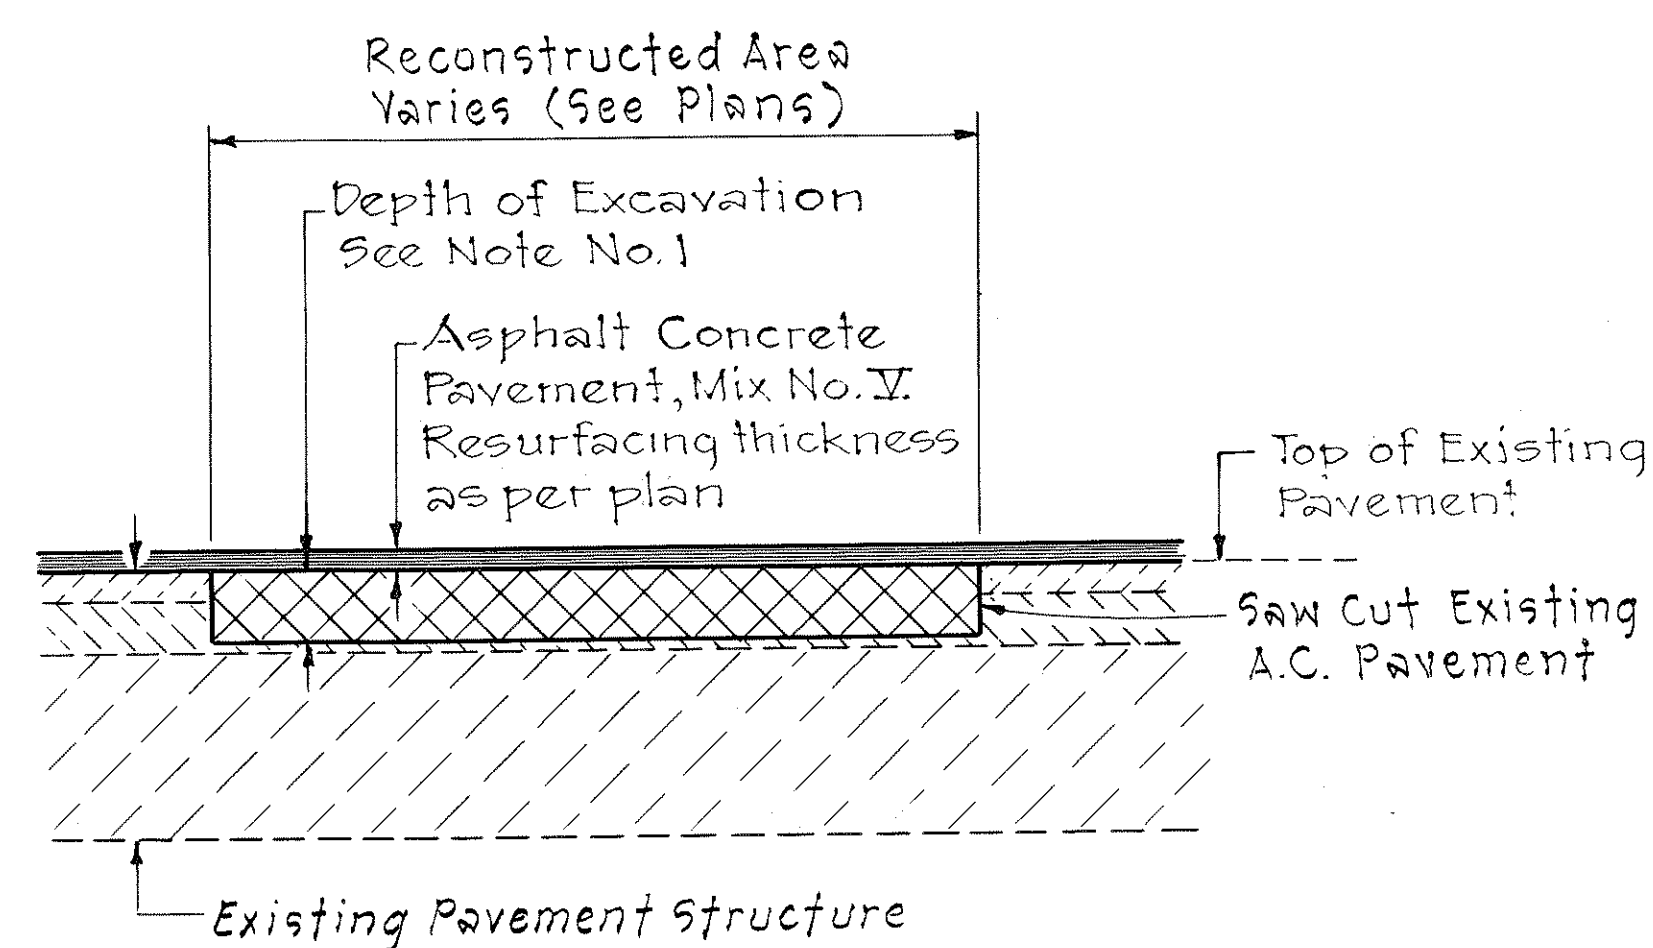

RECONSTRUCTED PAVEMENT SECTION

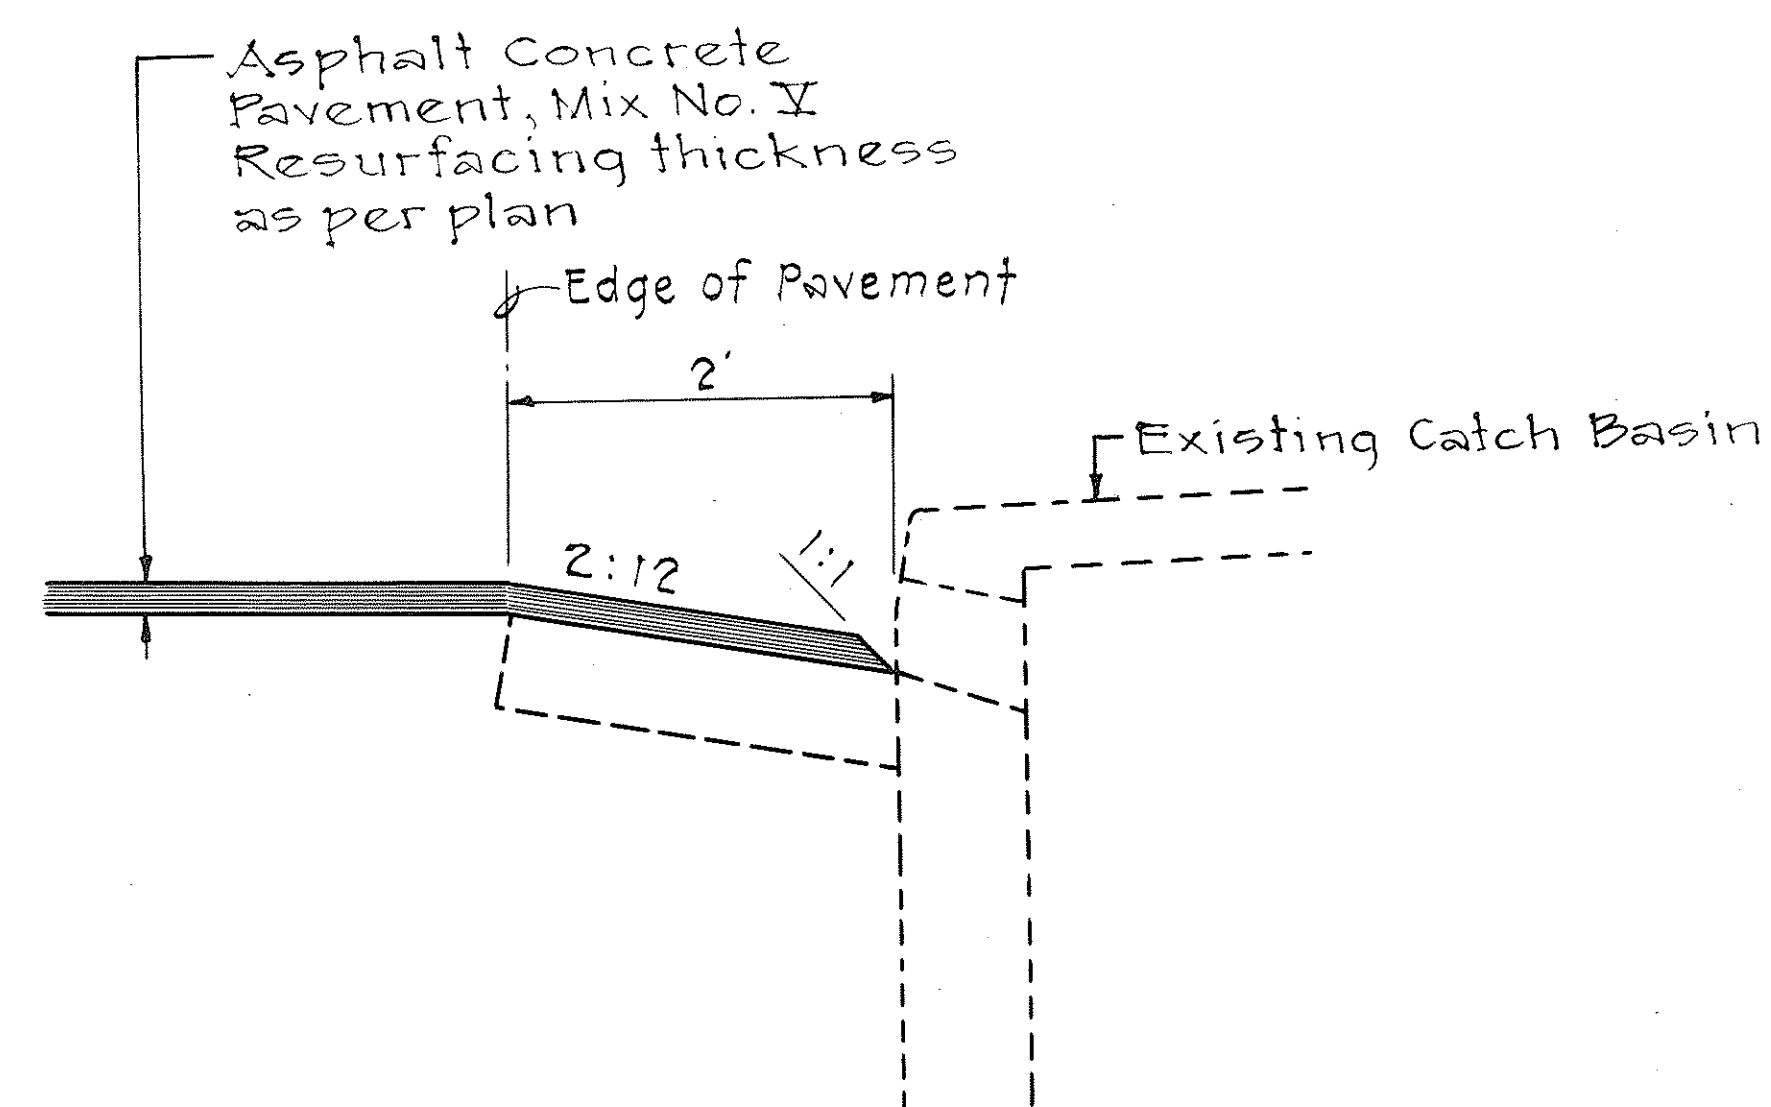

CATCH BASIN SECTION

STATE OF HAWAII DEPARTMENT OF TRANSPORTATION HIGHWAYS DIVISION	
TYPICAL SECTIONS	
KAMEHAMEHA HIGHWAY RESURFACING WAIMALU TO PEARL CITY	
PROJECT NO. 90BC-01-73	
Not to Scale	
SHEET No. 1 OF 1 SHEETS	

SURVEY PLOTTED BY	DATE
DRAWN BY	
CHECKED BY	
QUANTITIES BY	
CHECKED BY	
ORIGINAL PLAN	
NOTE BOOK	
No.	