



FED. ROAD DIST. NO.	STATE	FED. AID PROJ. NO.	FISCAL YEAR	SHEET NO.	TOTAL SHEETS
HAWAII	HAW.	99C-01-75M	1975	2	6

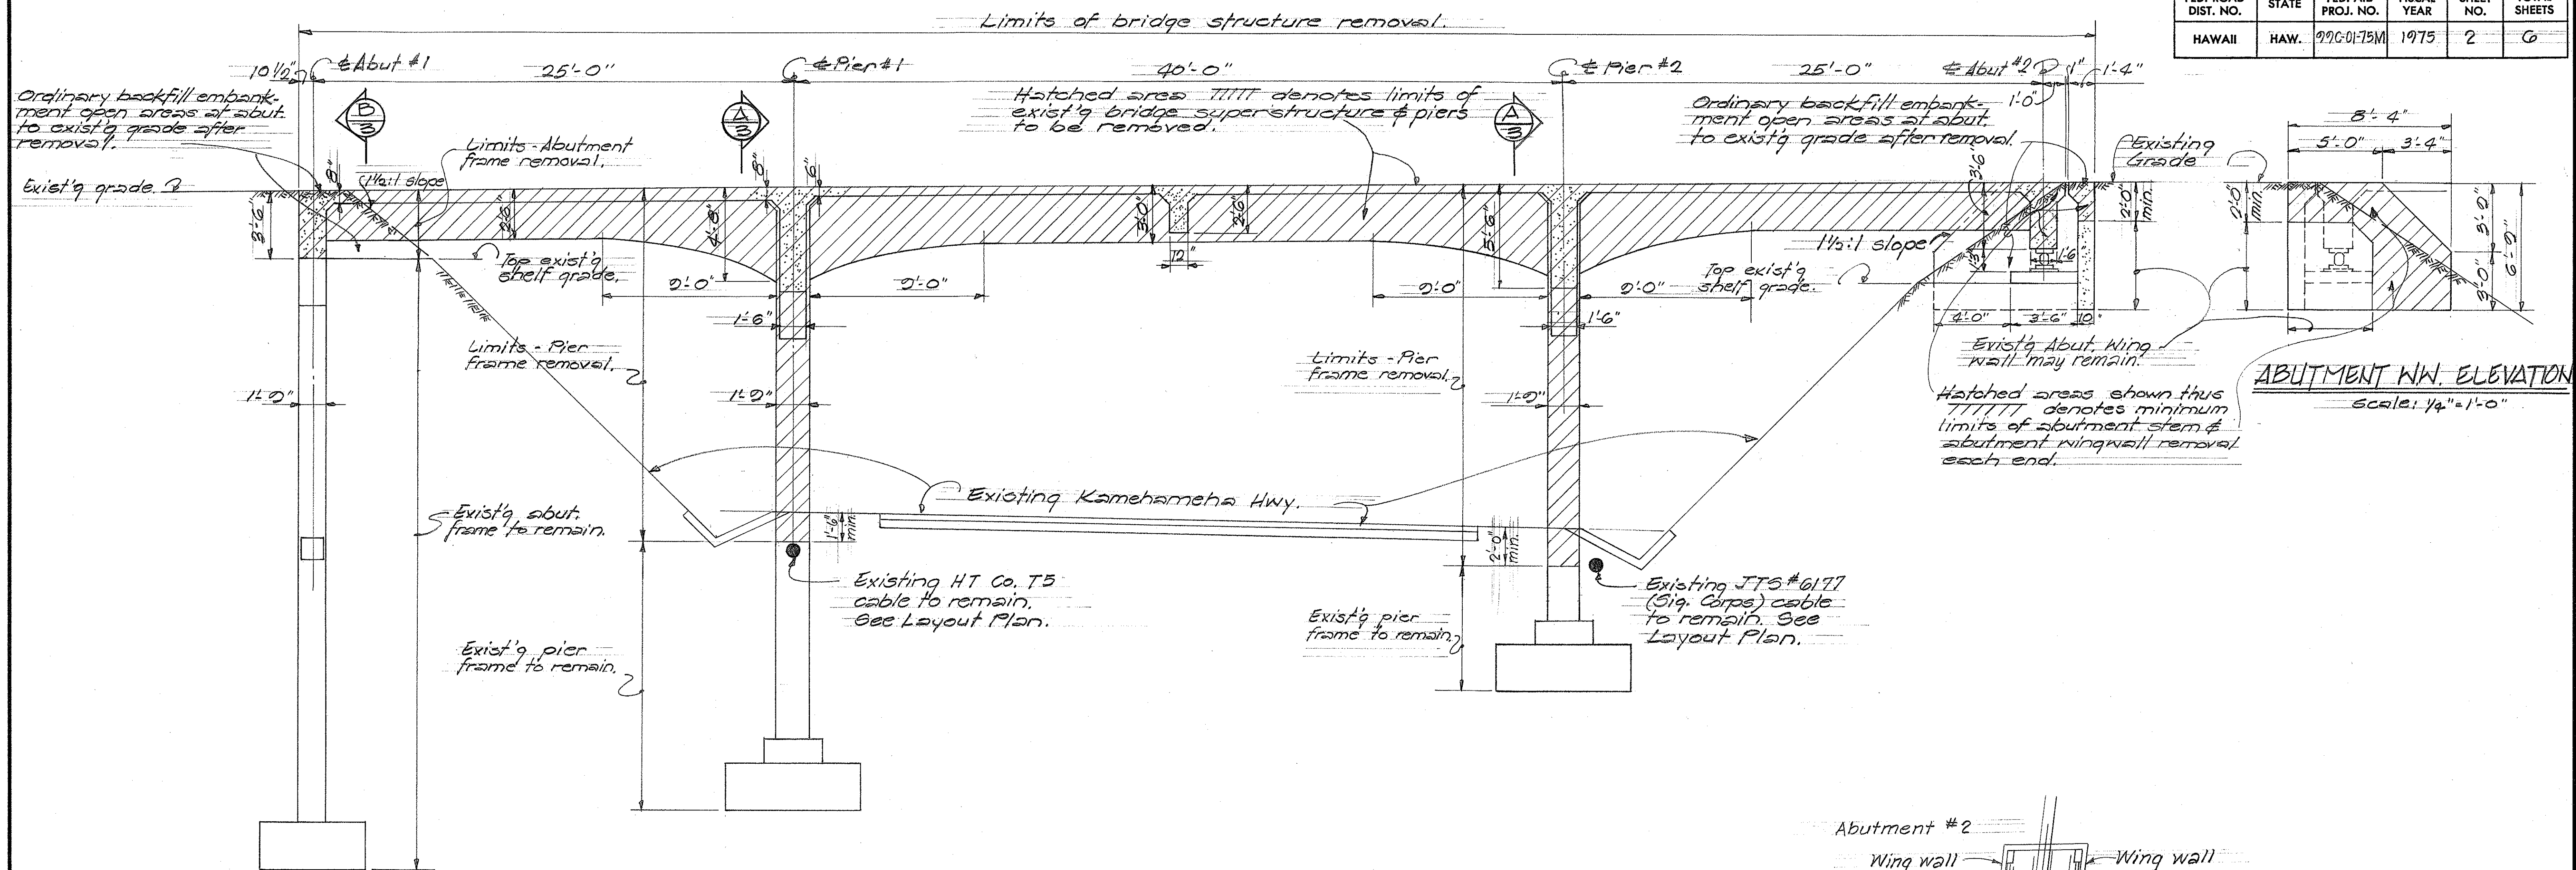

LONGITUDINAL SECTION ALONG STRUCTURE

Scale: 1/4" = 1'-0"

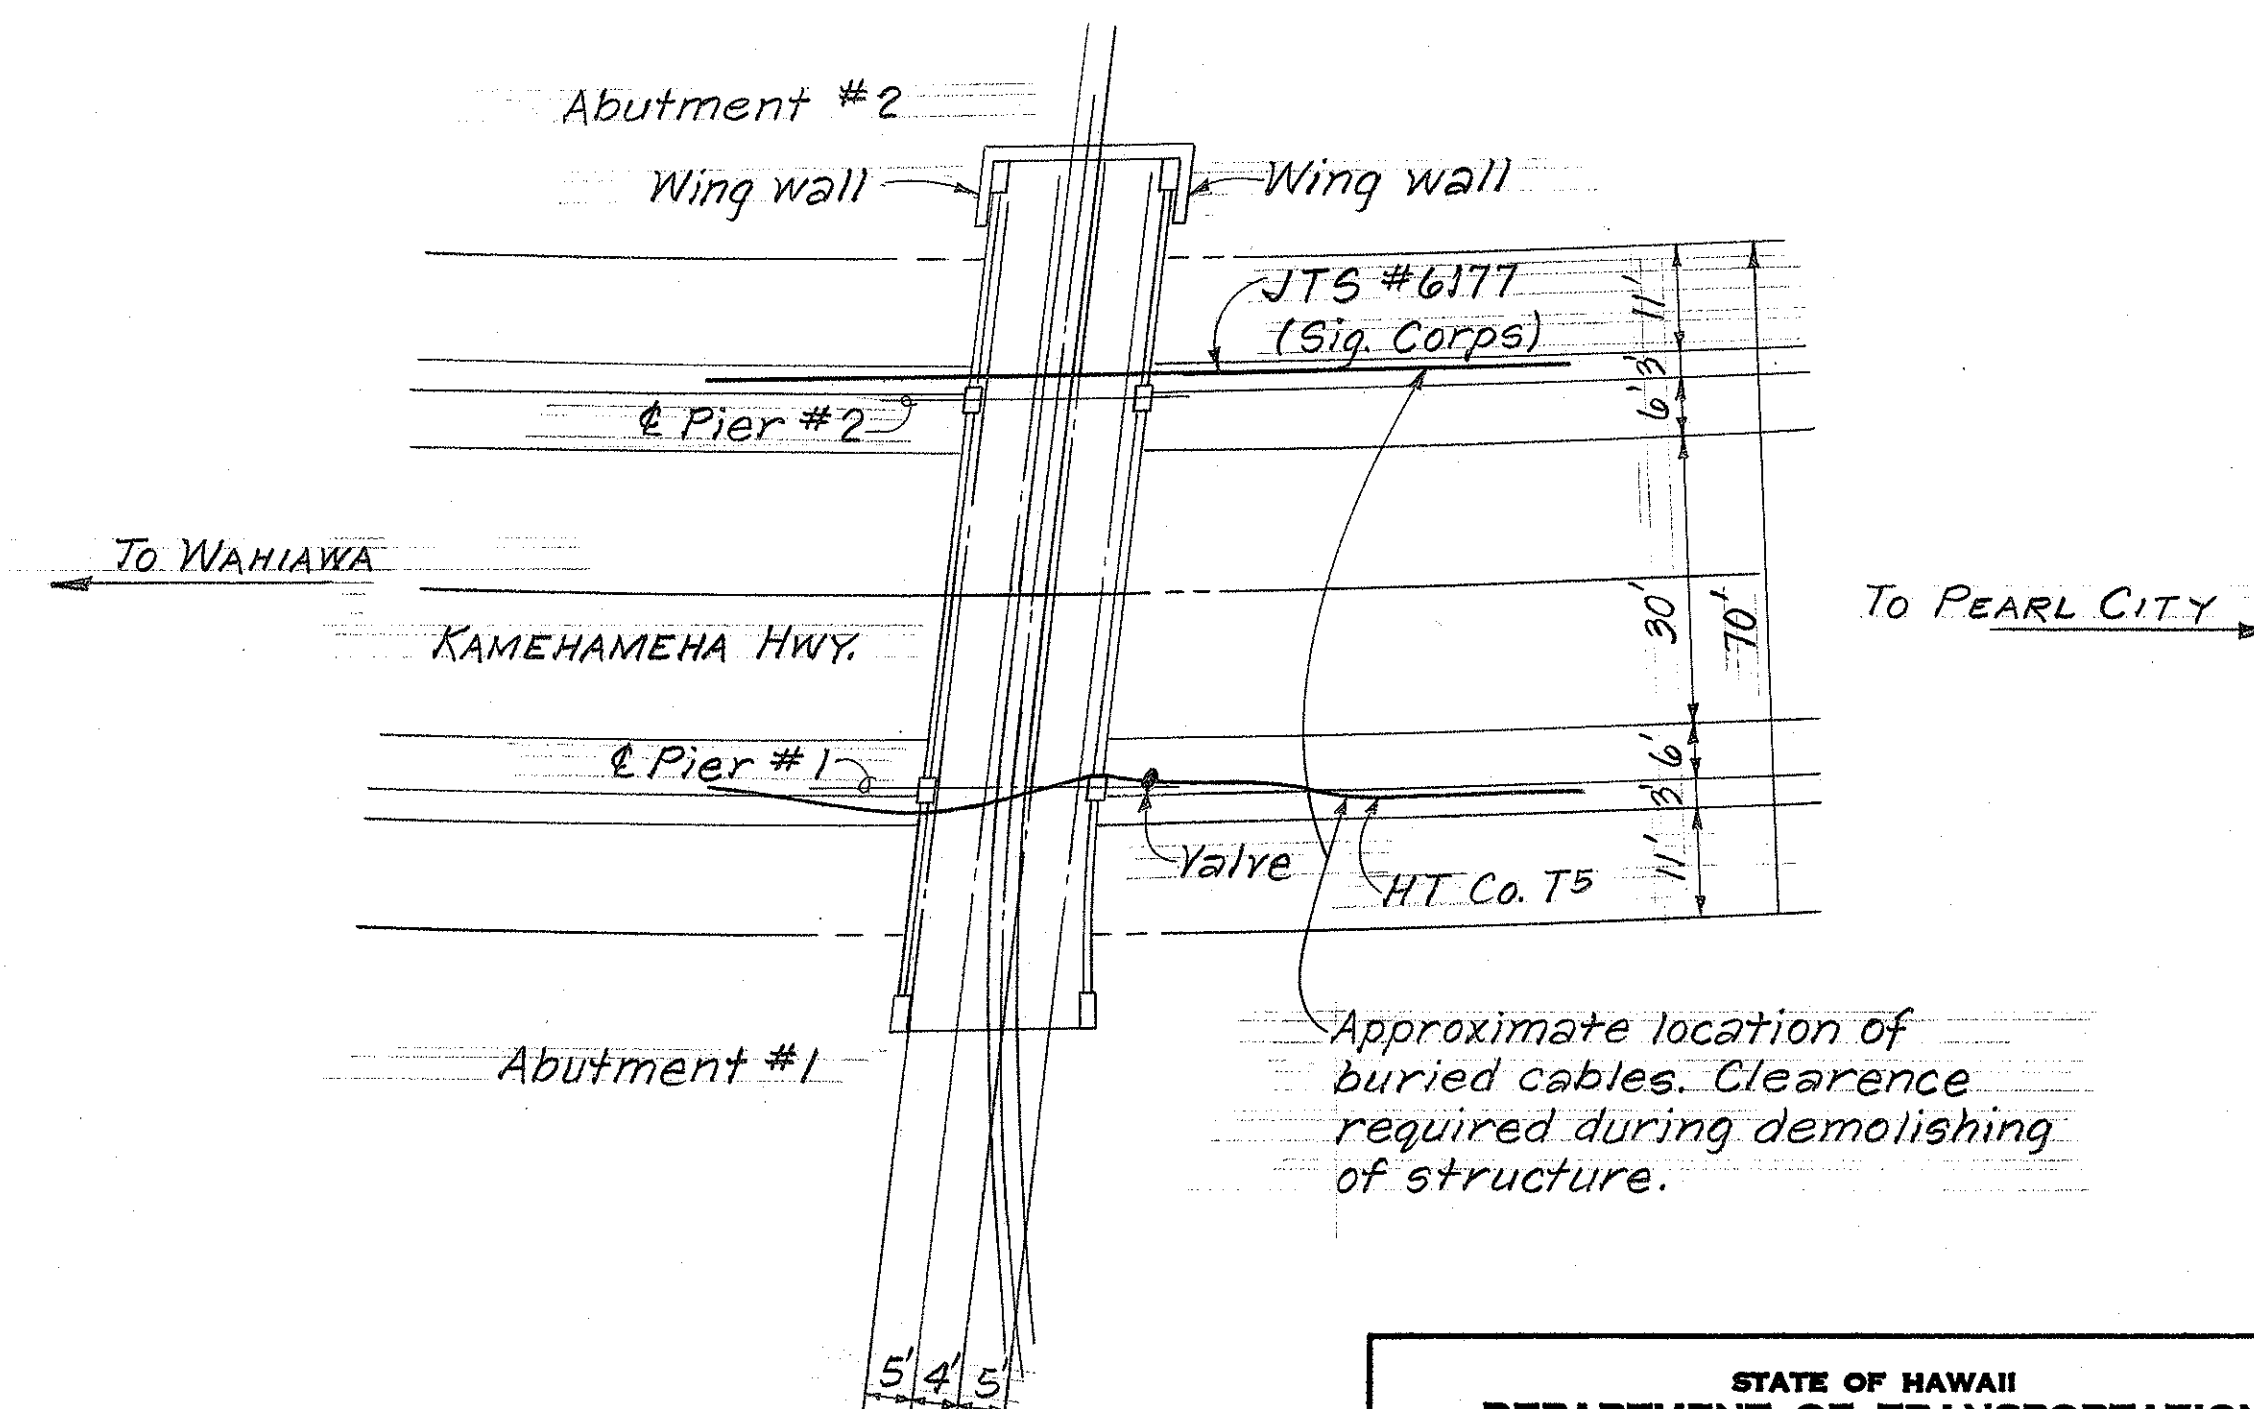


LAYOUT PLAN

Scale: 1" = 20'


STATE OF HAWAII	DEPARTMENT OF TRANSPORTATION	HIGHWAYS DIVISION
REMOVAL OF EXISTING RAILROAD	OVERPASS AT KIPAPA	SECTIONS, DETAILS & LAYOUT PLAN
Proj. No. 99C-01-75M	Sept. 1973	SHEET No. 1 OF 2 SHEETS

DATE	BY
DESIGNED BY	
CHECKED BY	
NOTED BY	
ORIGINAL PLAN	

FED. ROAD DIST. NO.	STATE	FED. AID PROJ. NO.	FISCAL YEAR	SHEET NO.	TOTAL SHEETS
HAWAII	HAW.	22G-01-75M	1975	3	6

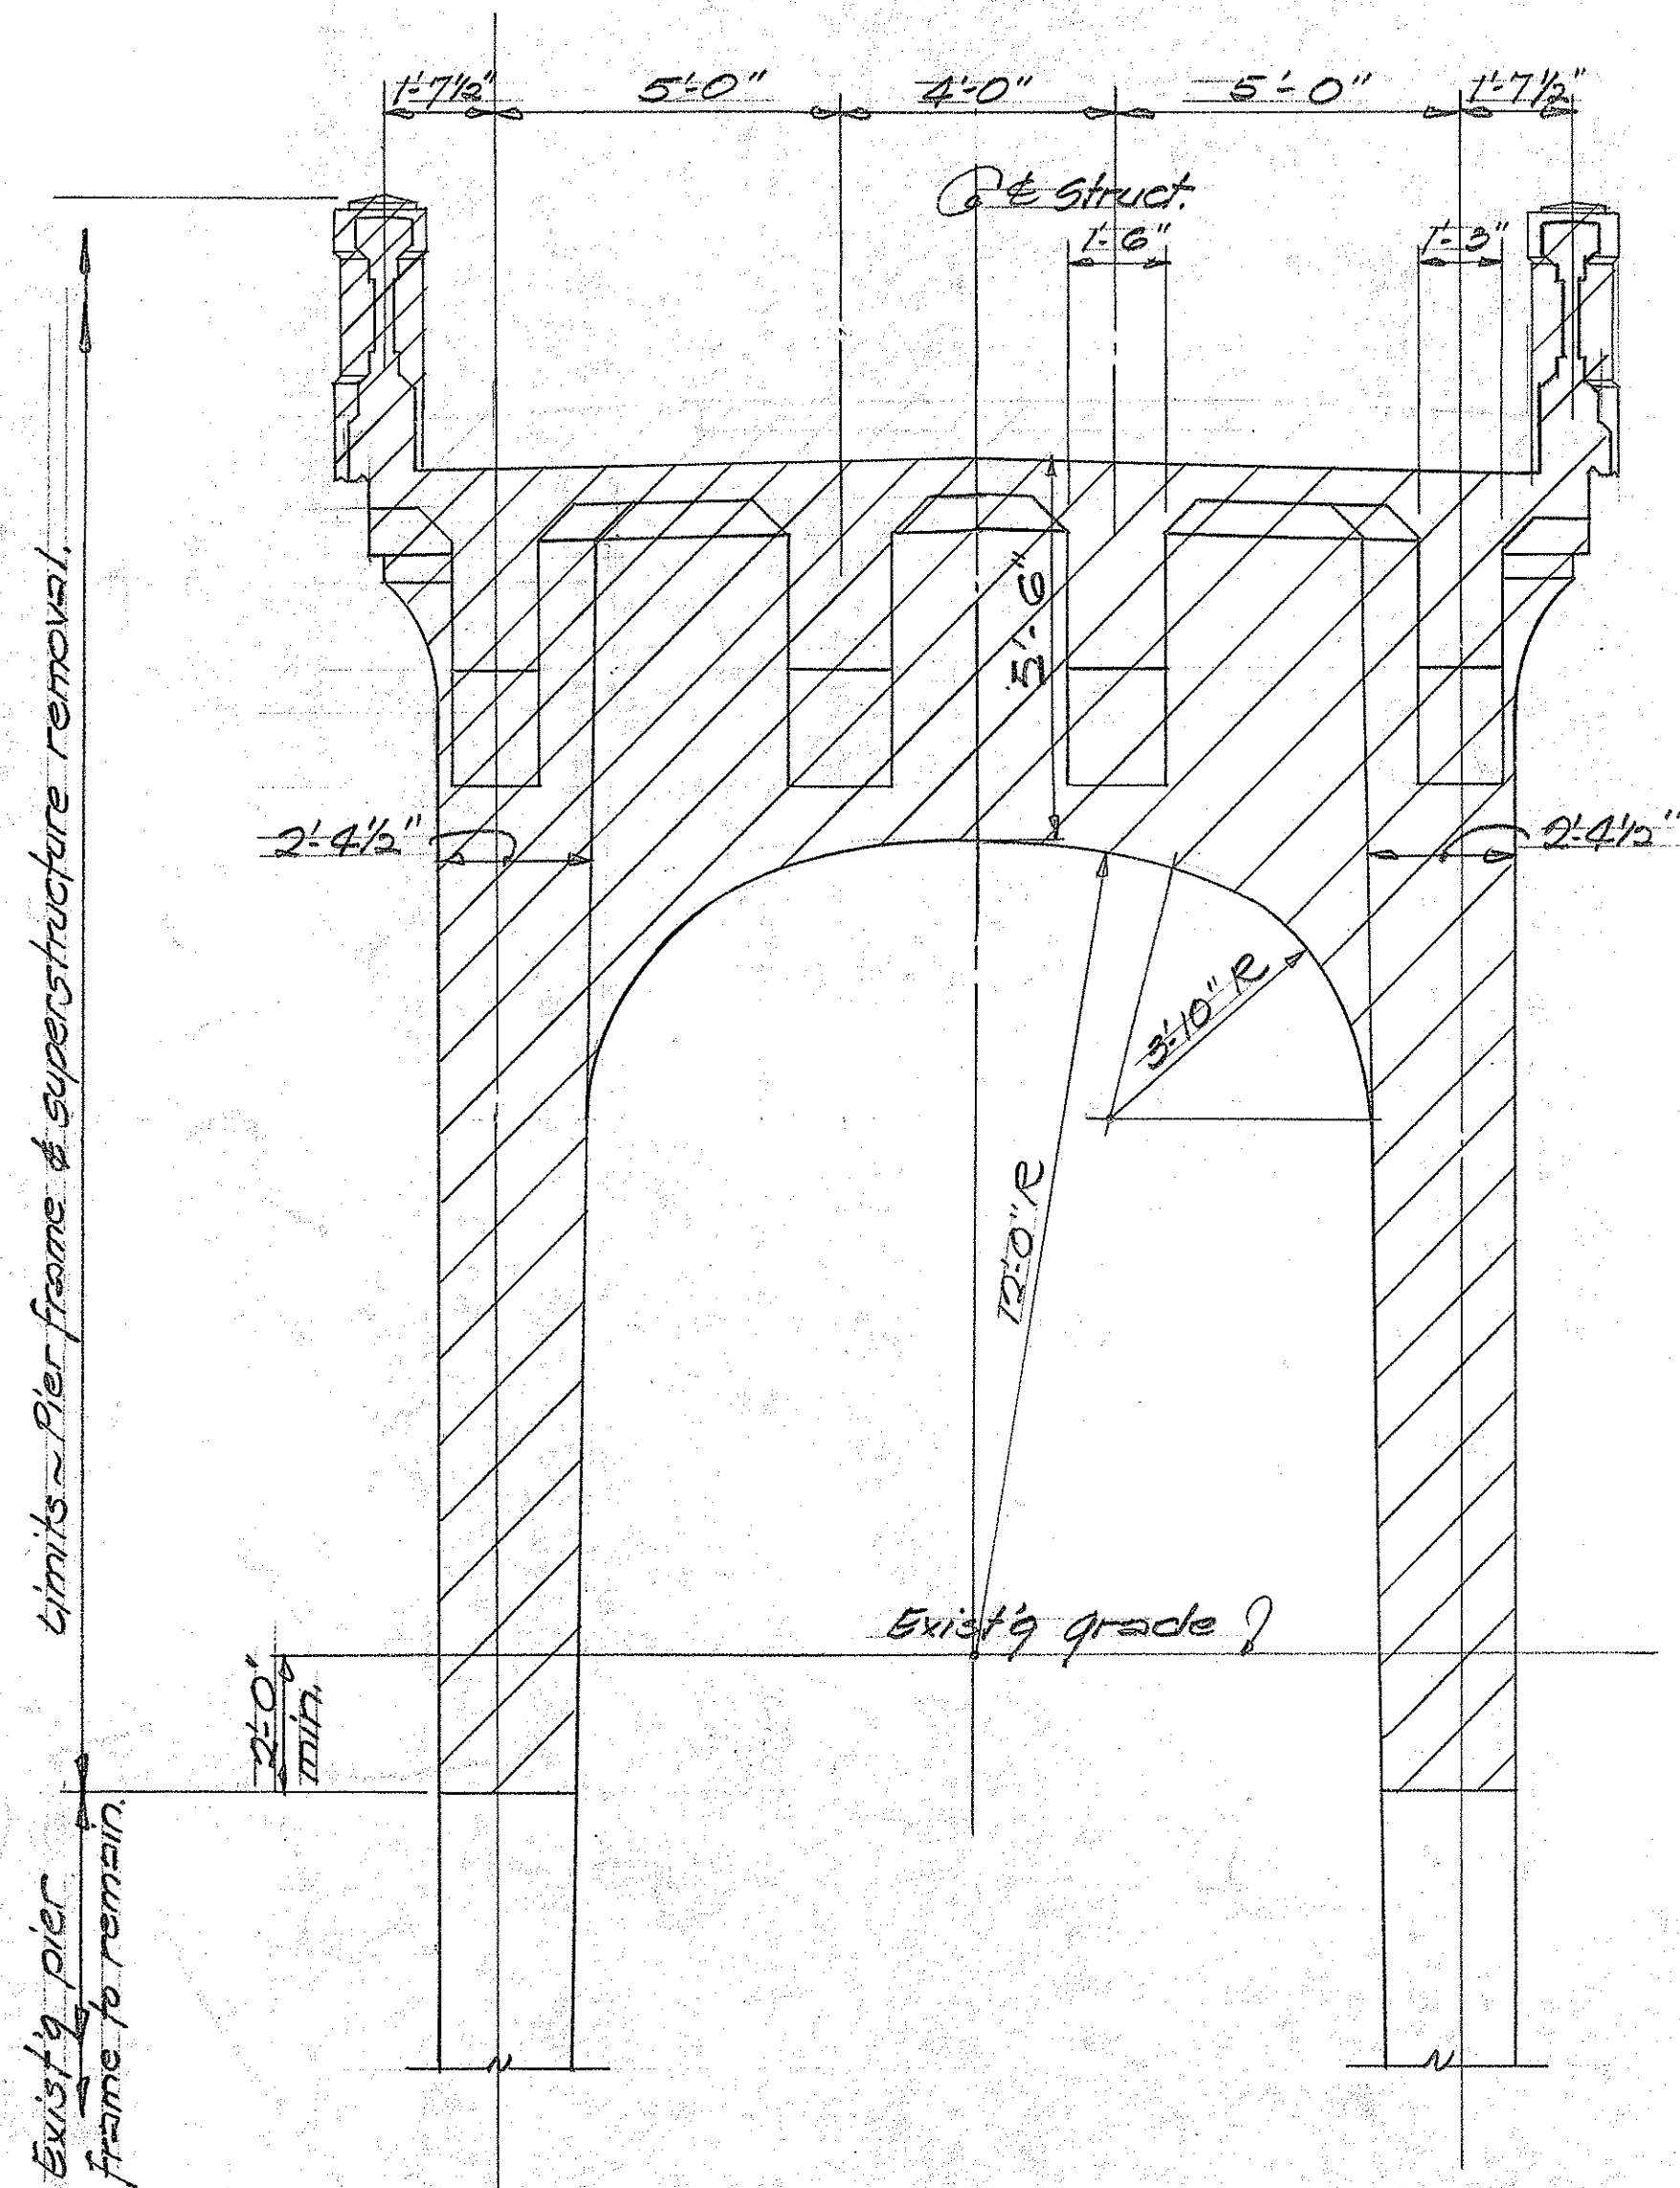

TYPICAL SECTION @ PIER
Scale: $\frac{3}{8}$ " = 1'-0"

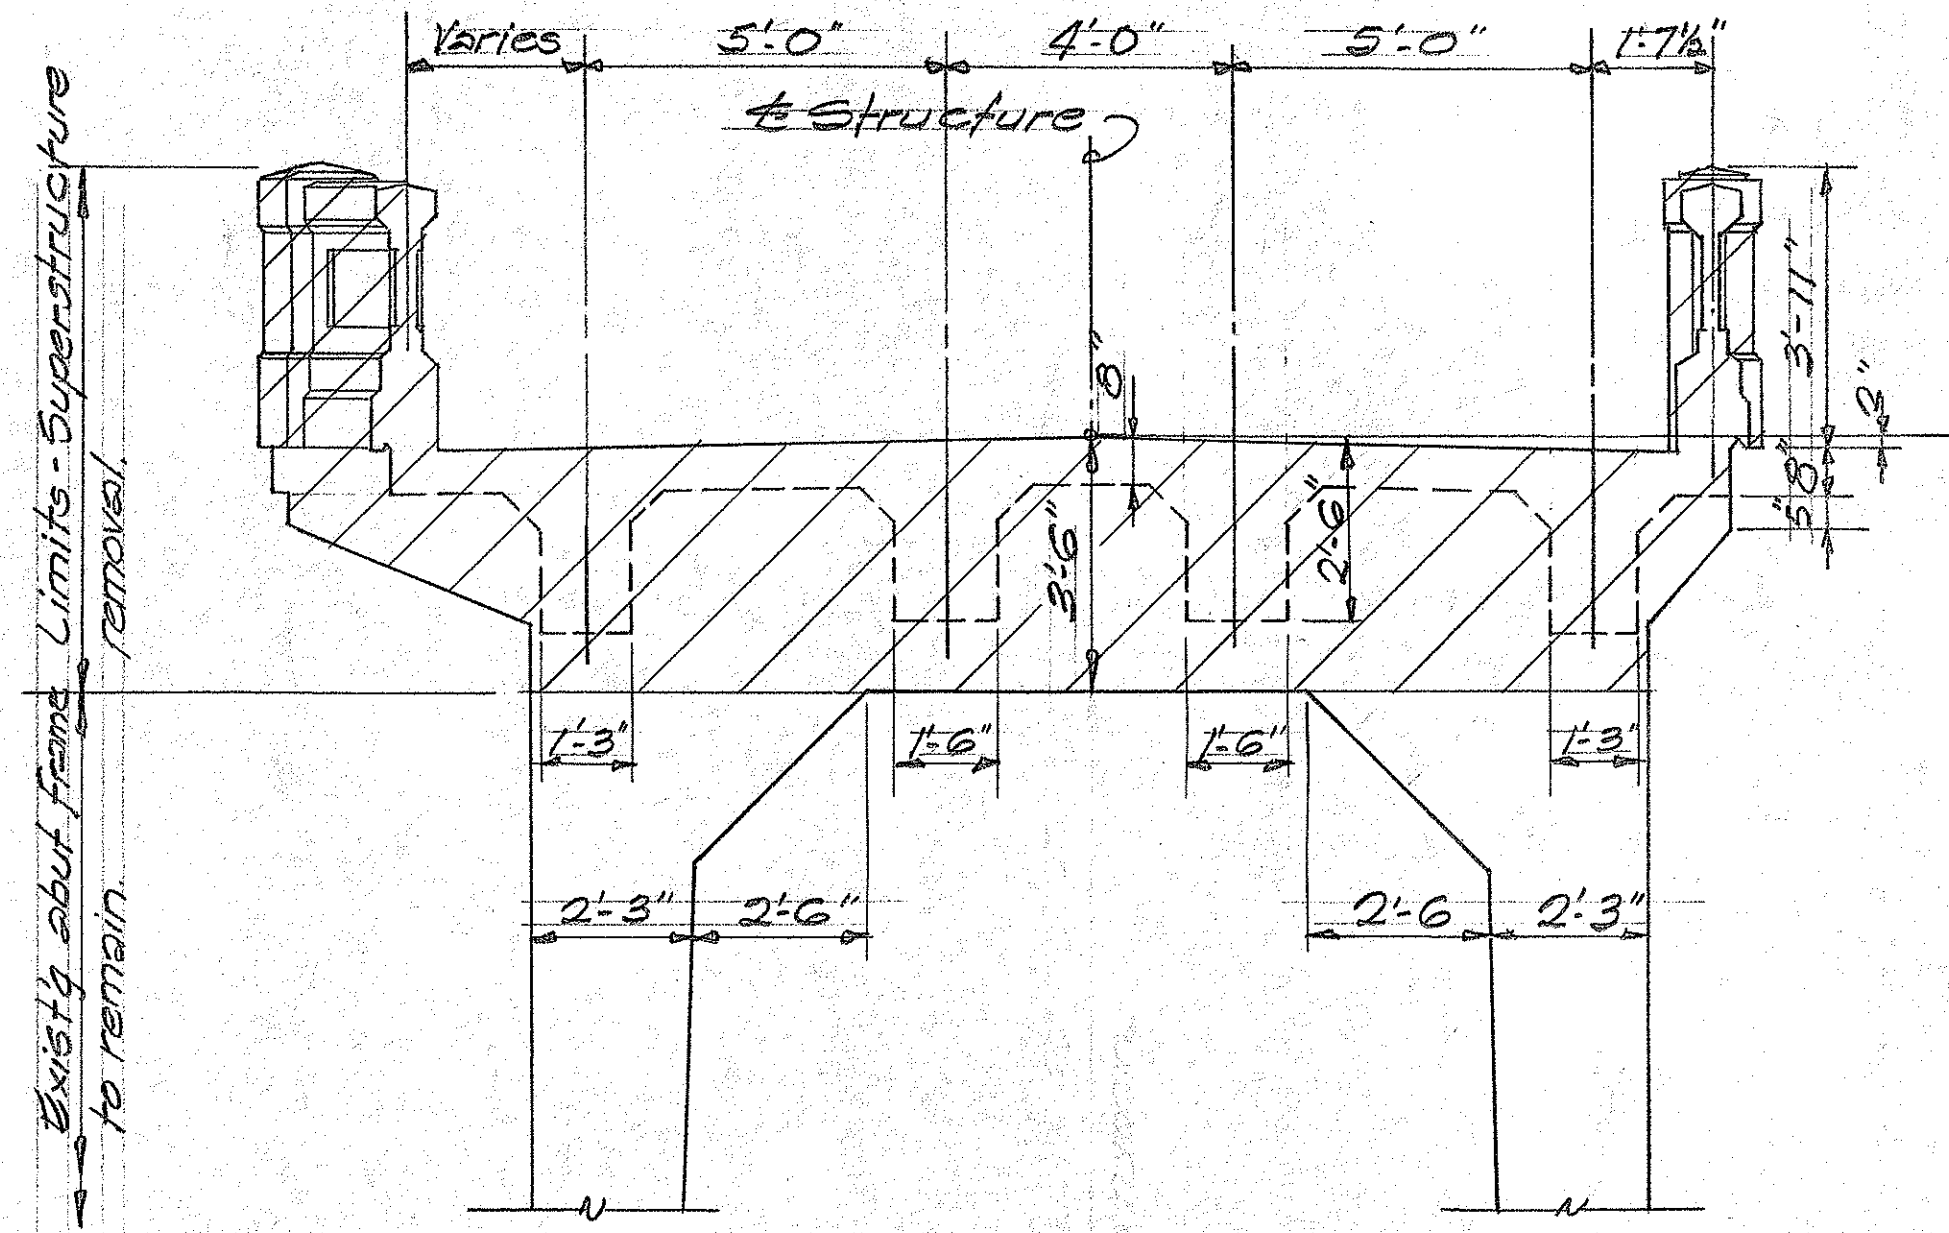

SECTION @ ABUTMENT #1
Scale: $\frac{3}{8}$ " = 1'-0"

ORIGINAL PLAN	SURVEY PLOTTED BY	DATE
NOTE BOOK	DRAWN BY	"
No.	DESIGNED BY	"
	QUANTITIES BY	"
	CHECKED BY	"

STATE OF HAWAII
DEPARTMENT OF TRANSPORTATION
HIGHWAYS DIVISION

REMOVAL OF EXISTING RAILROAD
OVERPASS AT KIPAPA
SECTIONS & DETAILS

Proj. No. 22G-01-75M Sept. 1973

SHEET No. 2 OF 2 SHEETS