




FED. ROAD DIST. NO.	STATE	PROJ. NO.	FISCAL YEAR	SHEET NO.	TOTAL SHEETS
HAWAII	HAW.	2005C-01-76M	1976	8	10

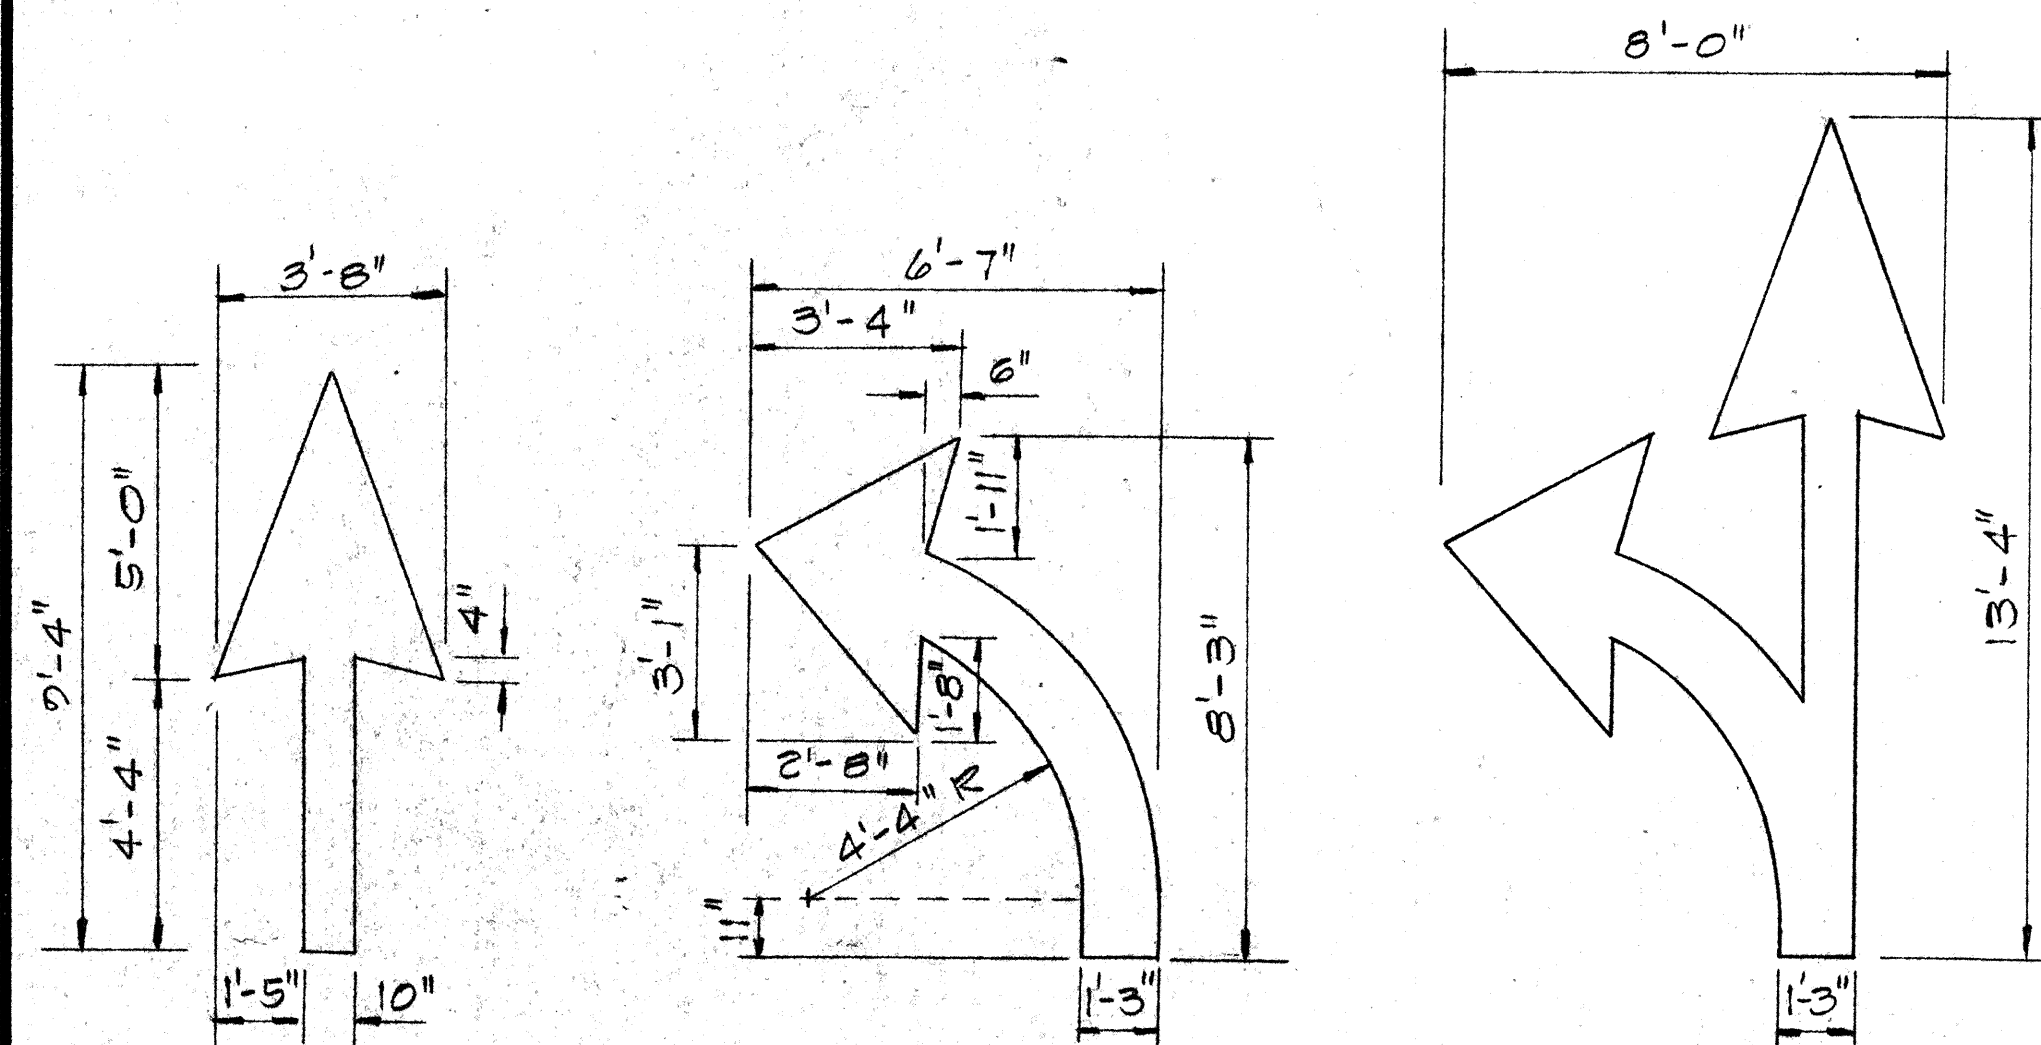


PAVEMENT ARROWS
NOT TO SCALE

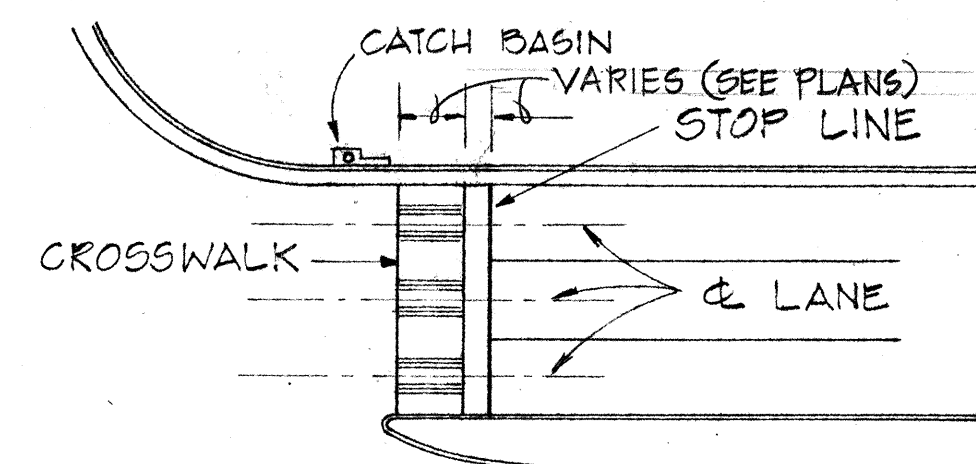


NOTE: SET ALL CROSSWALKS AWAY FROM CATCH BASINS

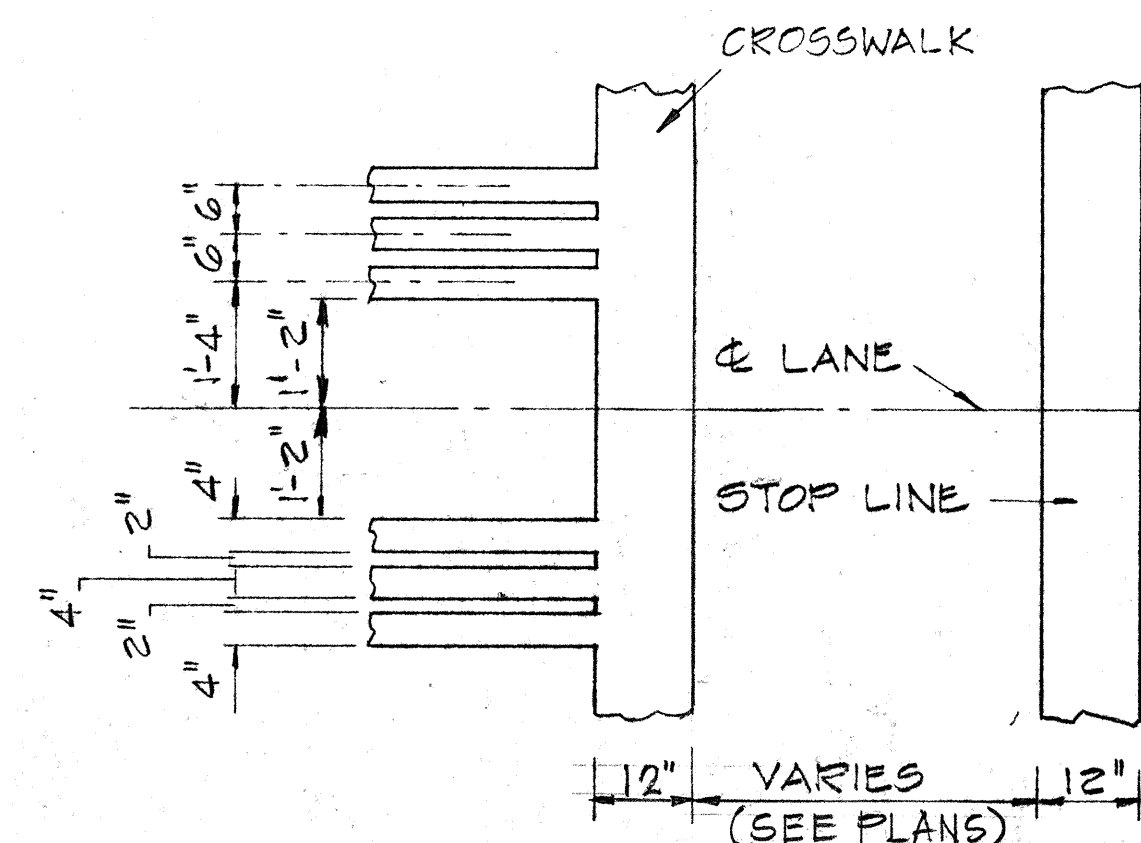


CROSSWALK & STOP LINE
NOT TO SCALE

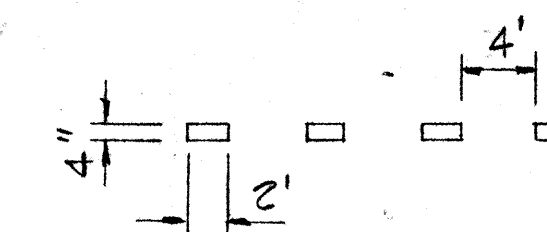

4" WHITE GUIDE LINE
NOT TO SCALE

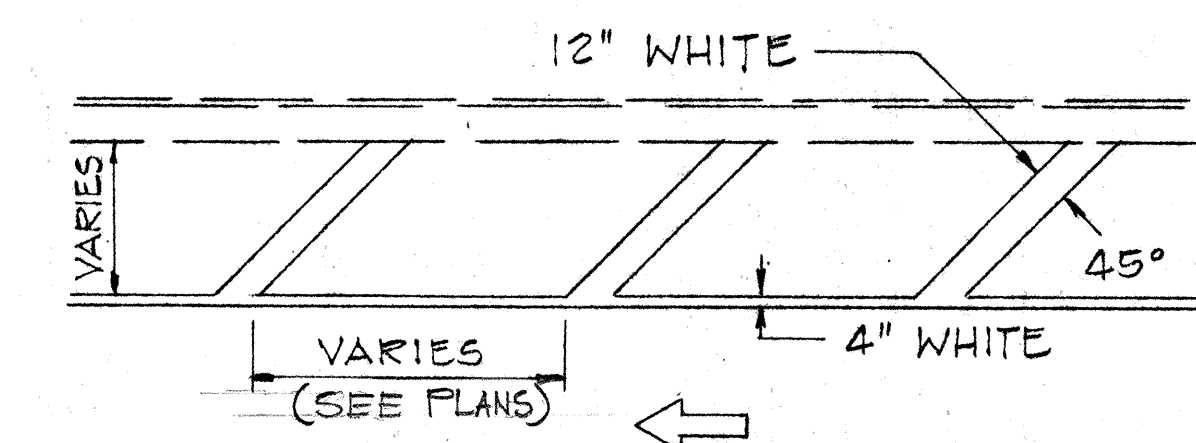

TRANSVERSE SHOULDER MARKING
NOT TO SCALE

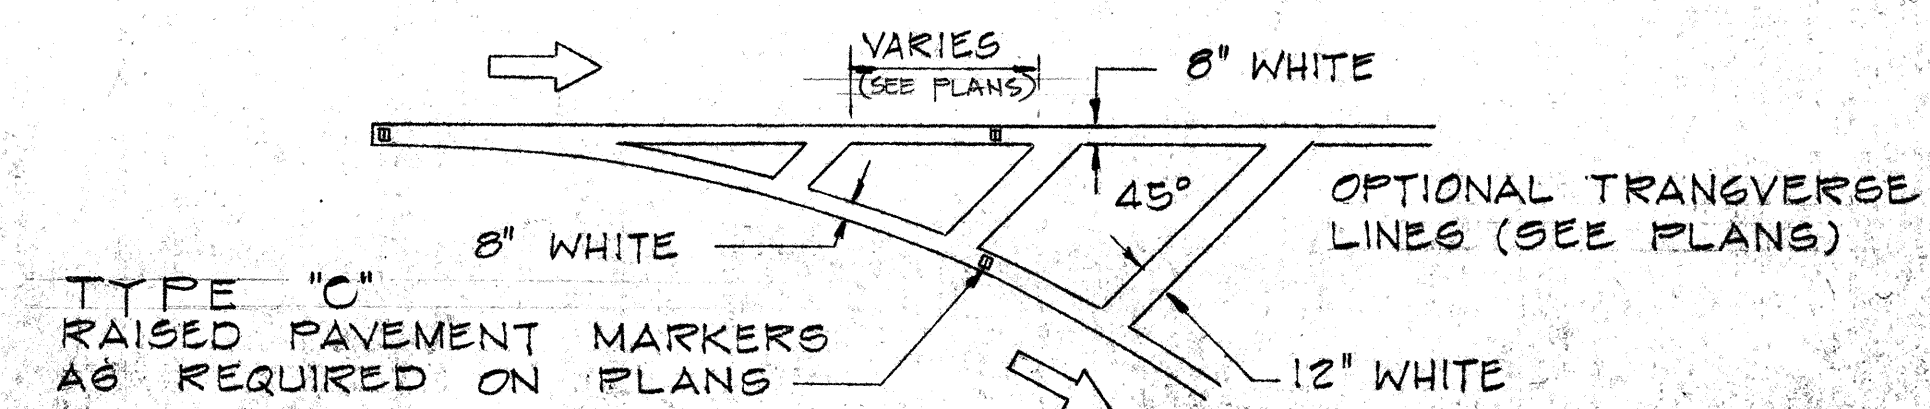

CHANNELIZING ISLAND
NOT TO SCALE

LEGEND: PAVEMENT MARKING

15'	Type "A" Raised Pavement Markers, 3' o.c.
⊕	Type "C" Raised Pavement Marker
—■—■—■—■—	4" Solid White Lane Stripe w/Type "C" Markers, 20' o.c.
- - - - -	4" White Guide Line (See Detail This Sheet)
—■—■—■—■—	4" Yellow Edge Stripe w/Type "H" Markers 40' o.c.
—	4" White Edge Stripe
→	Pavement Arrow (See Detail This Sheet)
	Crosswalk & Stopline (See Detail This Sheet)
▲	Channelized Island (See Detail This Sheet)
///	Transverse Shoulder Marking (See Detail This Sheet)

GENERAL NOTES - PAVEMENT MARKINGS

- Pavement Markings shall conform to the "Manual on Uniform Traffic Control Devices for Streets and Highways," 1971, and as shown on the plans.
- Layout of pavement markings and striping shall be done by the Contractor. Contractor shall check layout of markers & striping with the Engineer prior to performing work.
- For additional pavement marking details see plan sheet #DT 300.

STATE OF HAWAII
DEPARTMENT OF TRANSPORTATION
HIGHWAYS DIVISION

TYPICAL DETAILS OF PAVEMENT MARKINGS

SCALE: AS SHOWN DATE:

SHEET NO. 1 OF 1 SHEETS

SURVEY PLOTTED BY	DATE
DRAWN BY	
DESIGNED BY	
CHECKED BY	
ORIGINAL PLAN	
NOTE BOOK	
No.	