
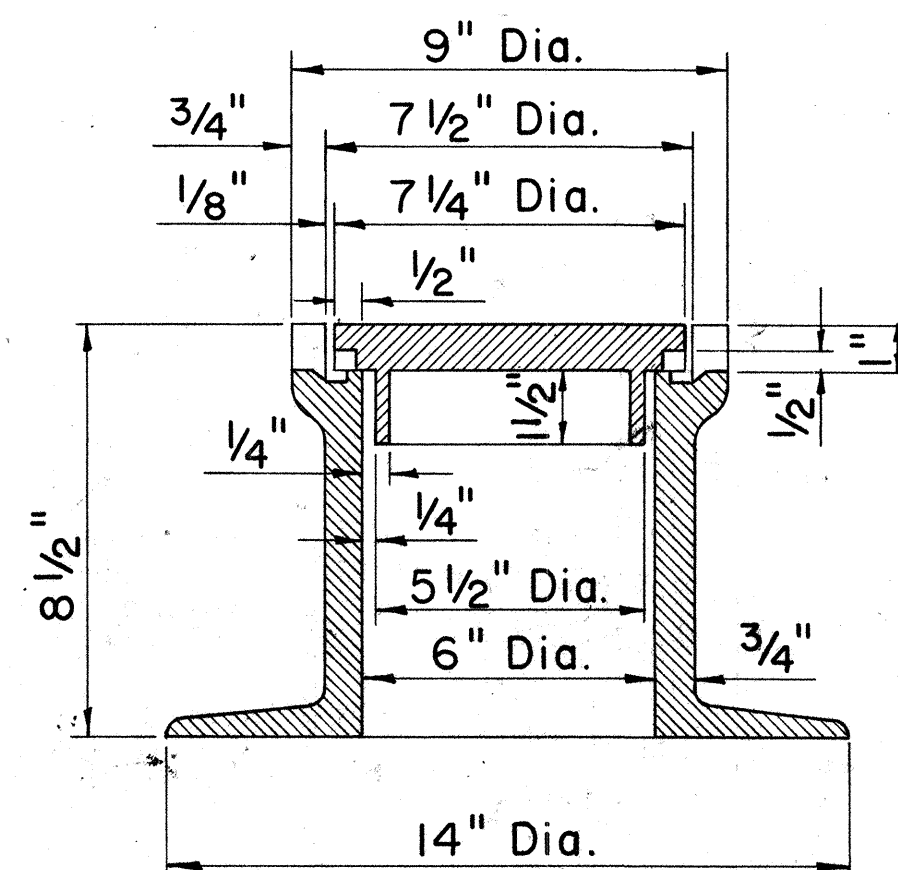
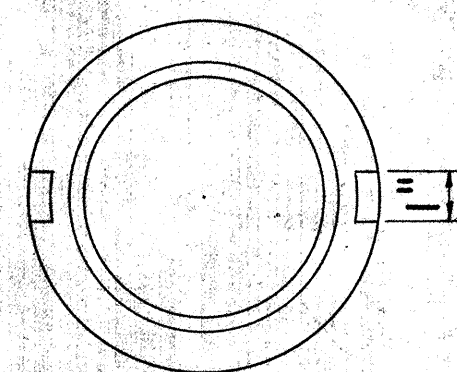



FED. ROAD DIST. NO.	STATE	FED. AID PROJ. NO.	FISCAL YEAR	SHEET NO.	TOTAL SHEETS
HAWAII	HAW.	70BC-01-76M	1976	10	10

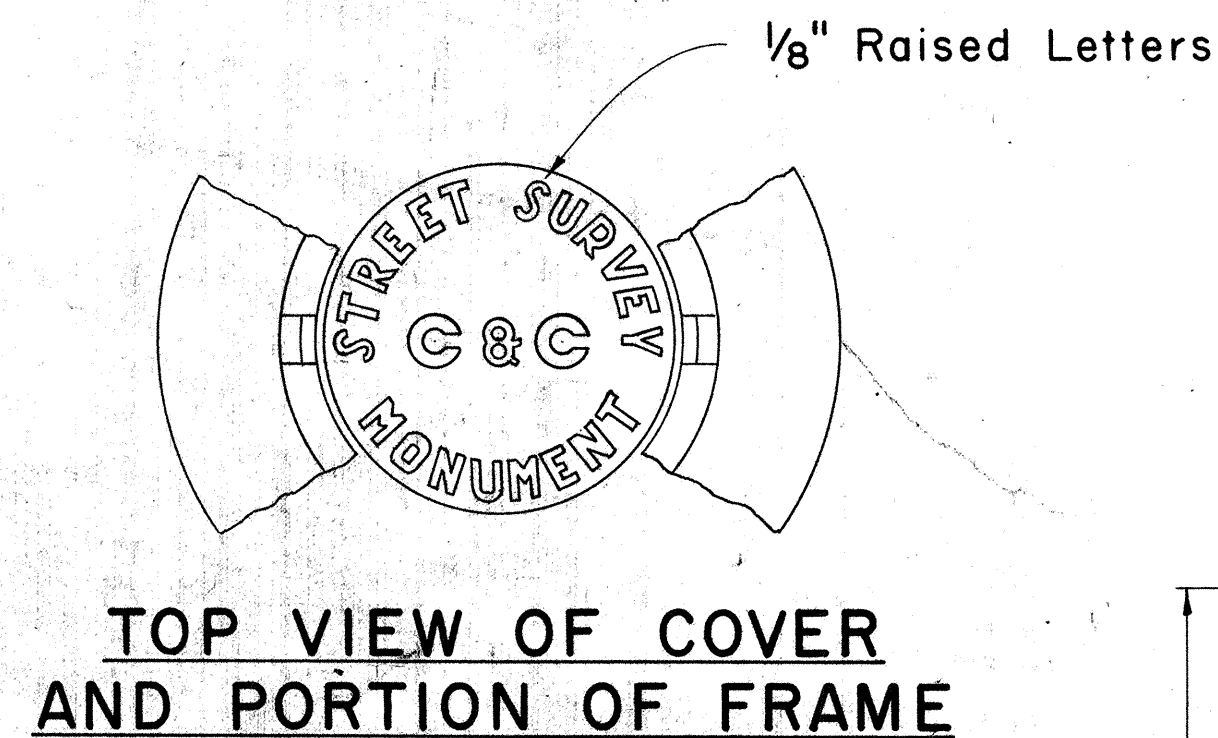

SECTIONAL VIEW OF
FRAME AND COVER


STREET SURVEY MONUMENT CASTINGS

Scale: 3" = 1'-0"

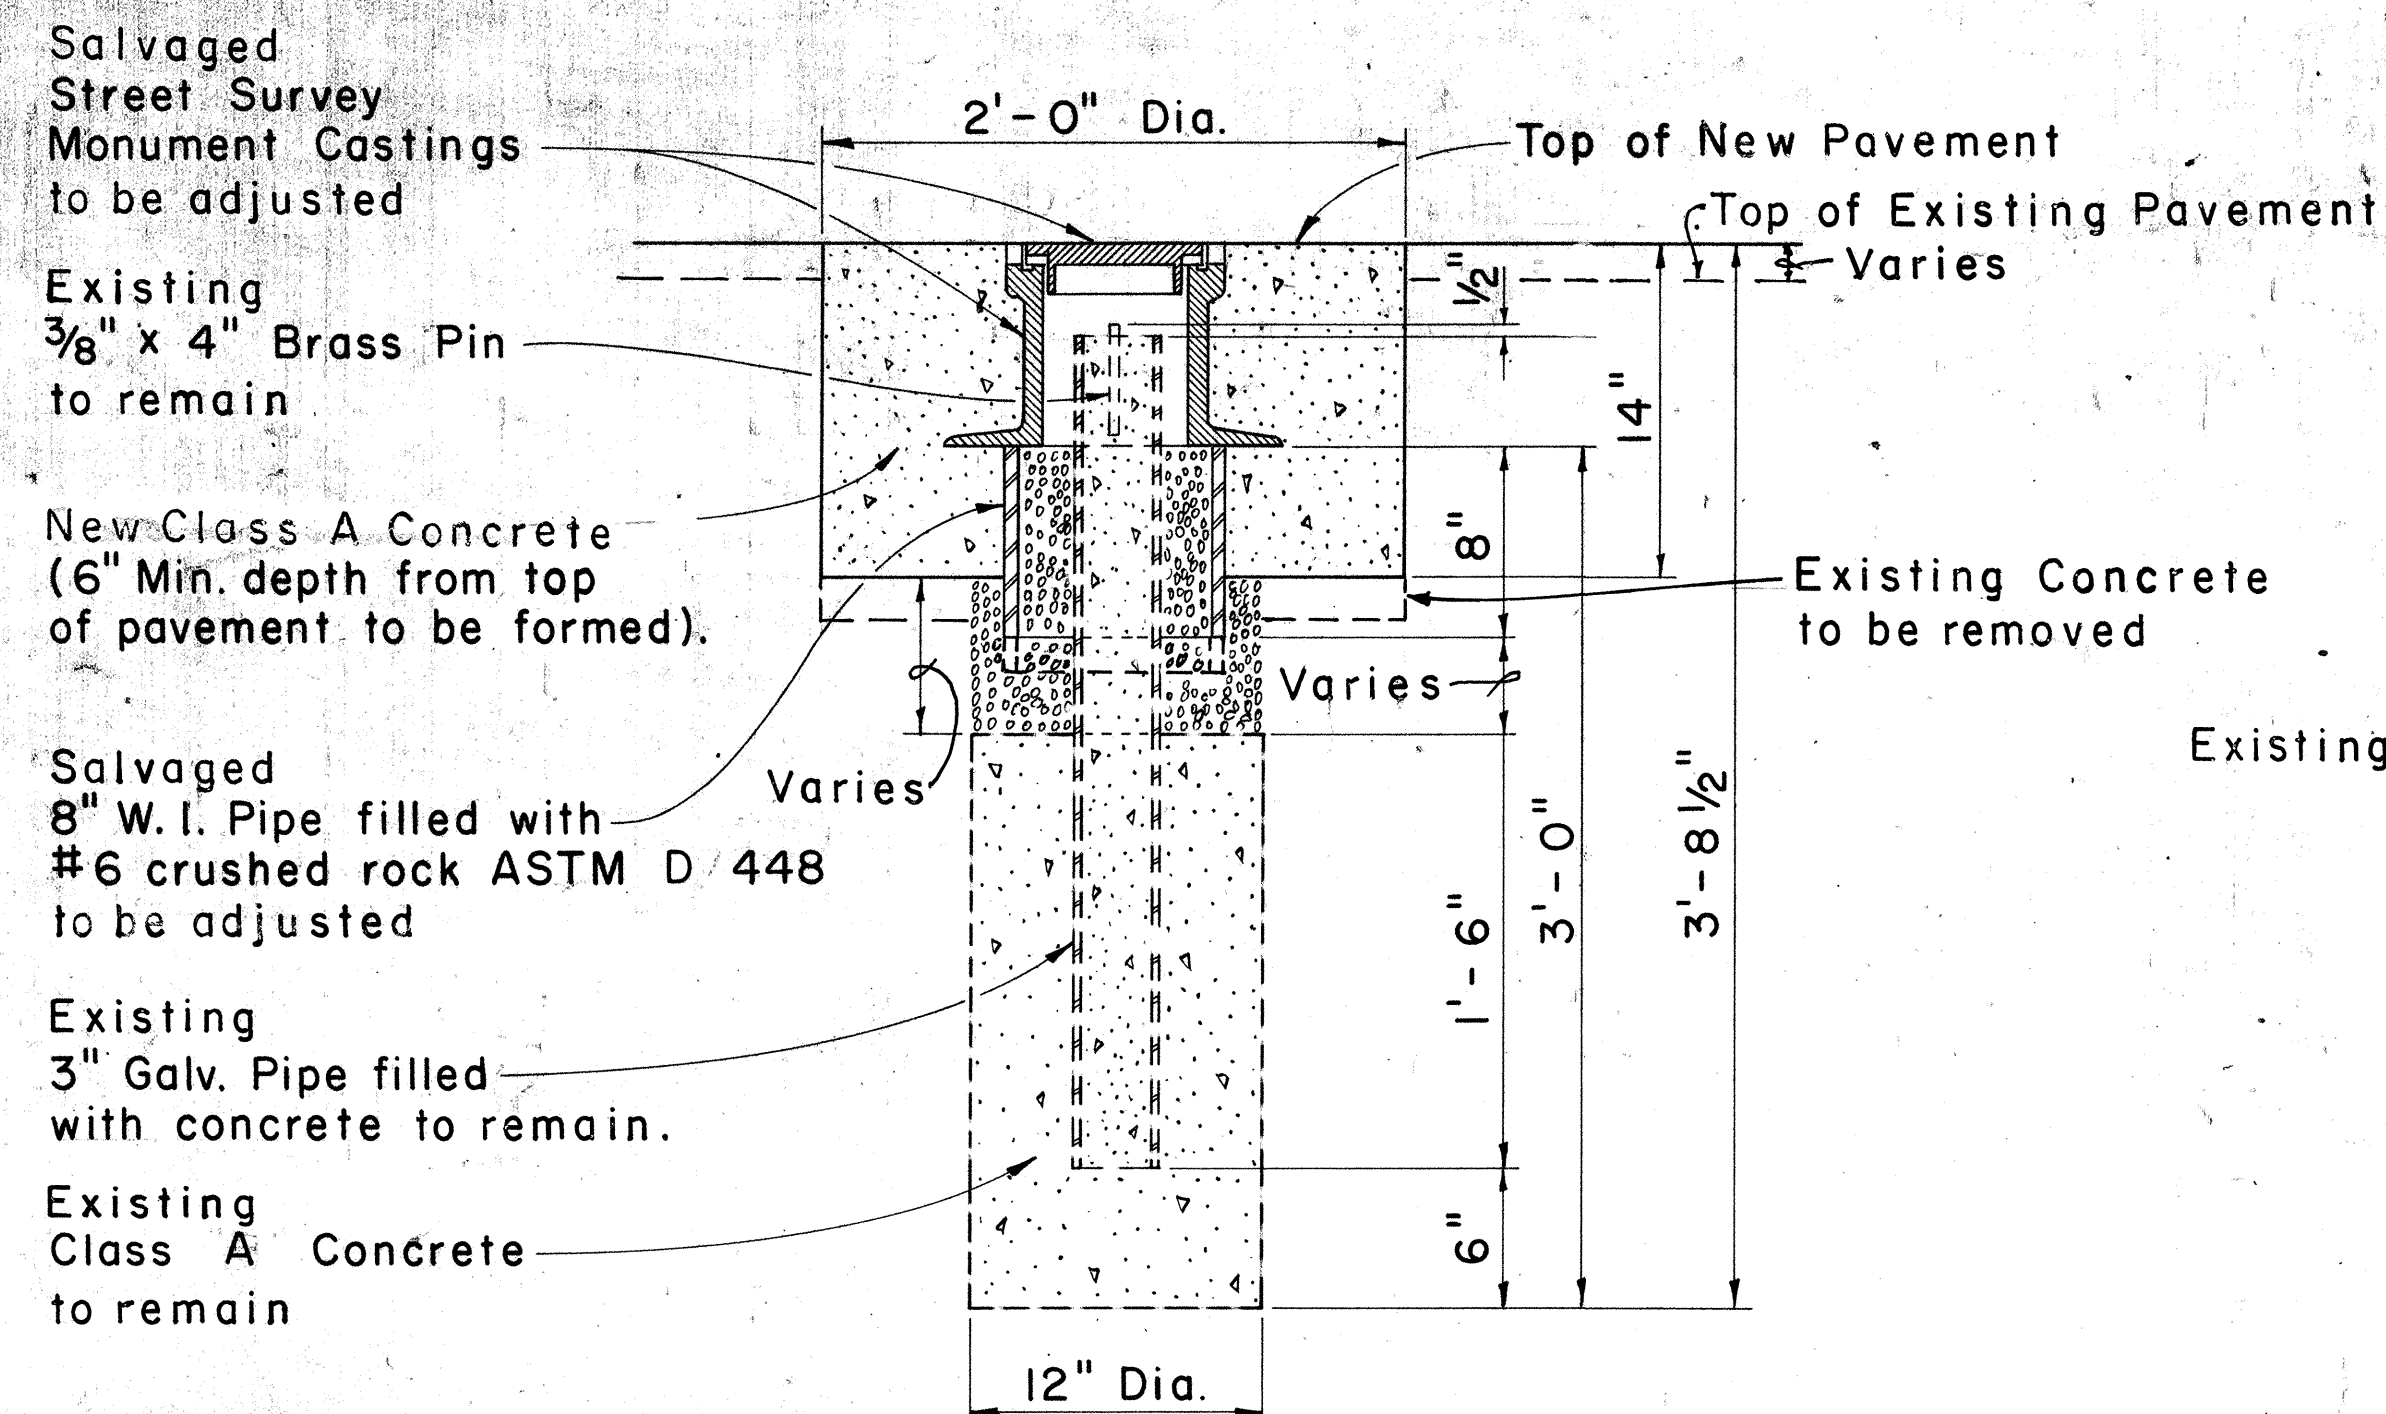

DETAIL FOR ADJUSTMENT OF STREET SURVEY MONUMENT

Scale: 1 1/2" = 1'-0"

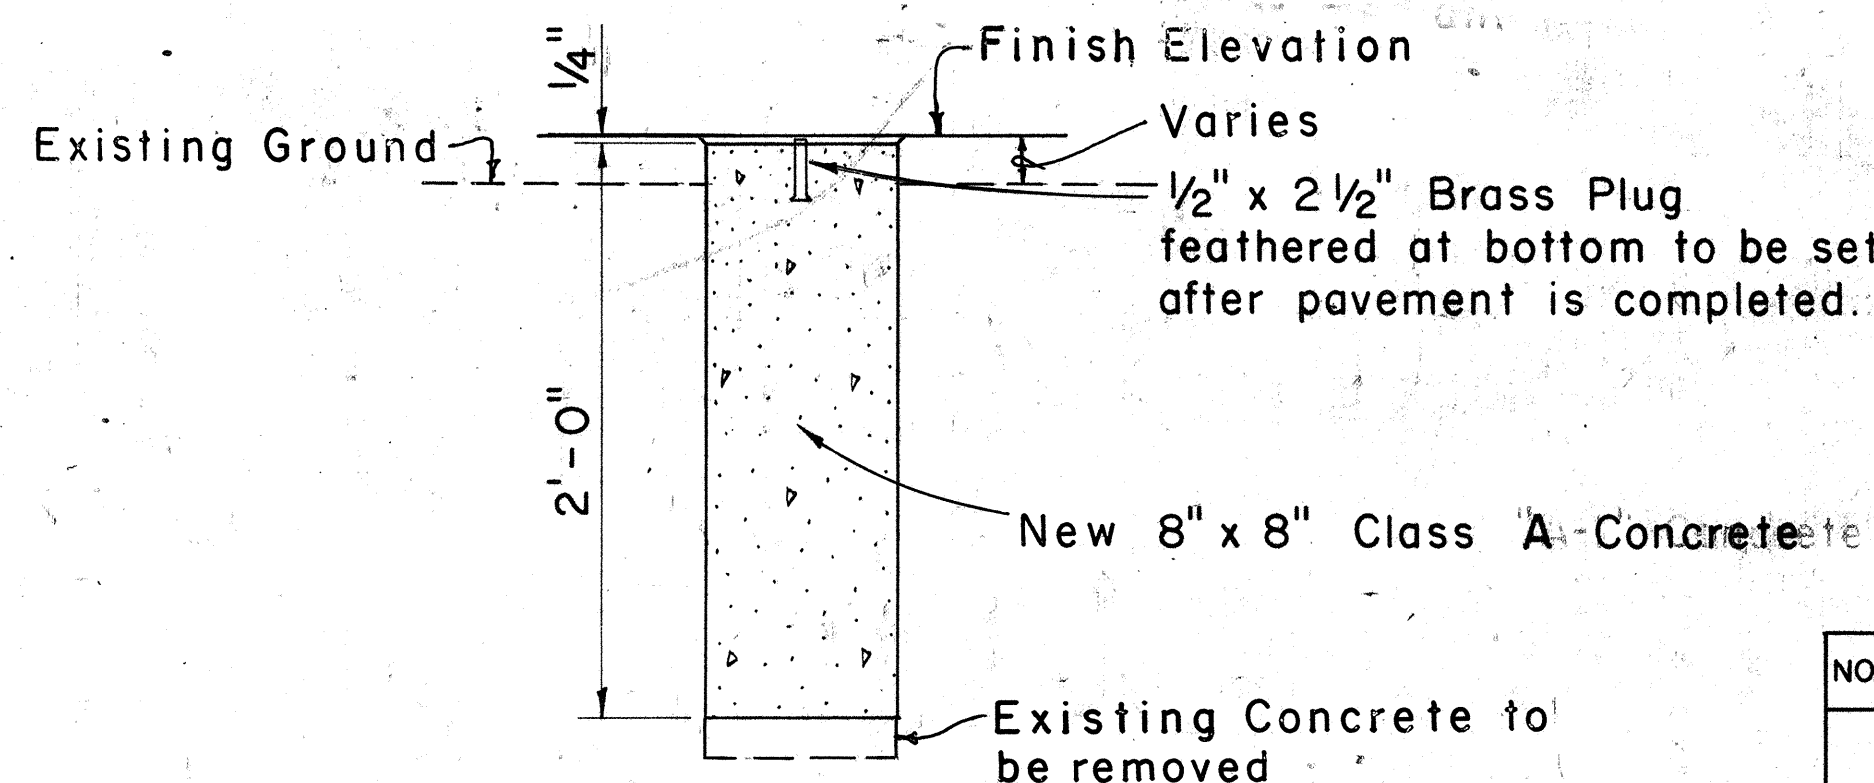

DETAIL FOR RECONSTRUCTION OF CENTERLINE AND REFERENCE SURVEY MONUMENT

Scale: 1 1/2" = 1'-0"

NO.	REVISION	APPROVED BY	DATE

STATE OF HAWAII DEPARTMENT OF TRANSPORTATION HIGHWAYS DIVISION			
DETAILS CENTERLINE, REFERENCE SURVEY AND C & C STREET SURVEY MONUMENTS			
Scale: As Shown			

SHEET No. 10 OF 10 SHEETS DD 613.1