



FED. ROAD DIST. NO.	STATE	FED. AID PROJ. NO.	FISCAL YEAR	SHEET NO.	TOTAL SHEETS
HAWAII	HAW.	CJF-0300(1)	1976	3	3

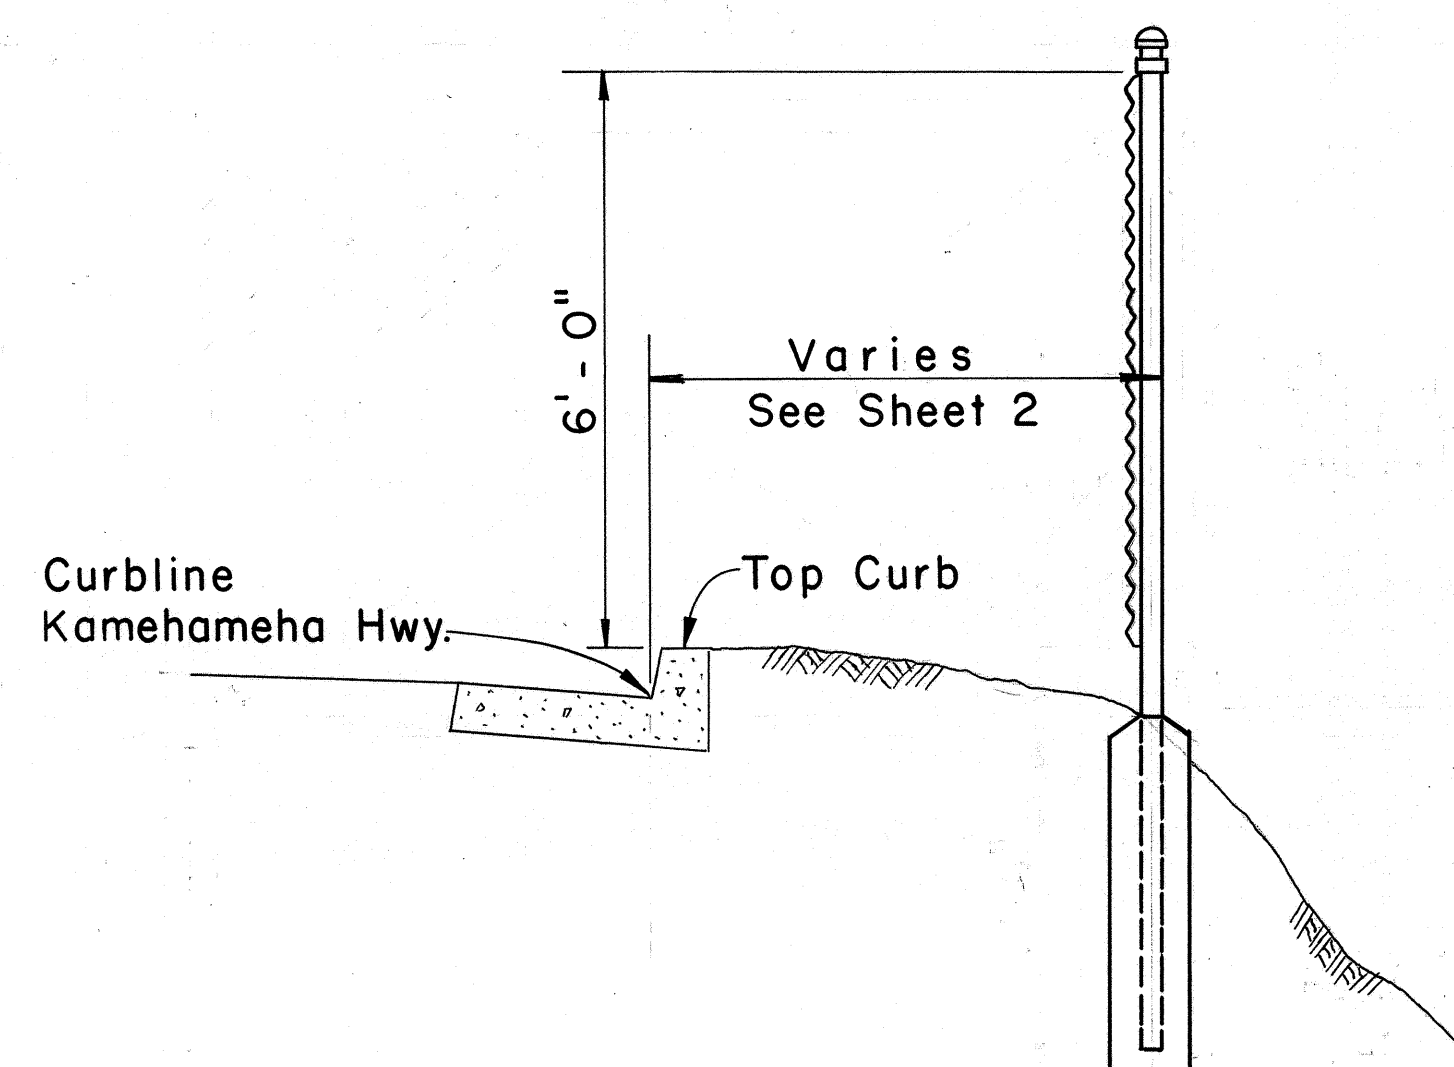


**TYPICAL SECTION FOR SCREENING  
AT JERRY'S USED AUTO PARTS**

Scale: 1/2" = 1'-0"

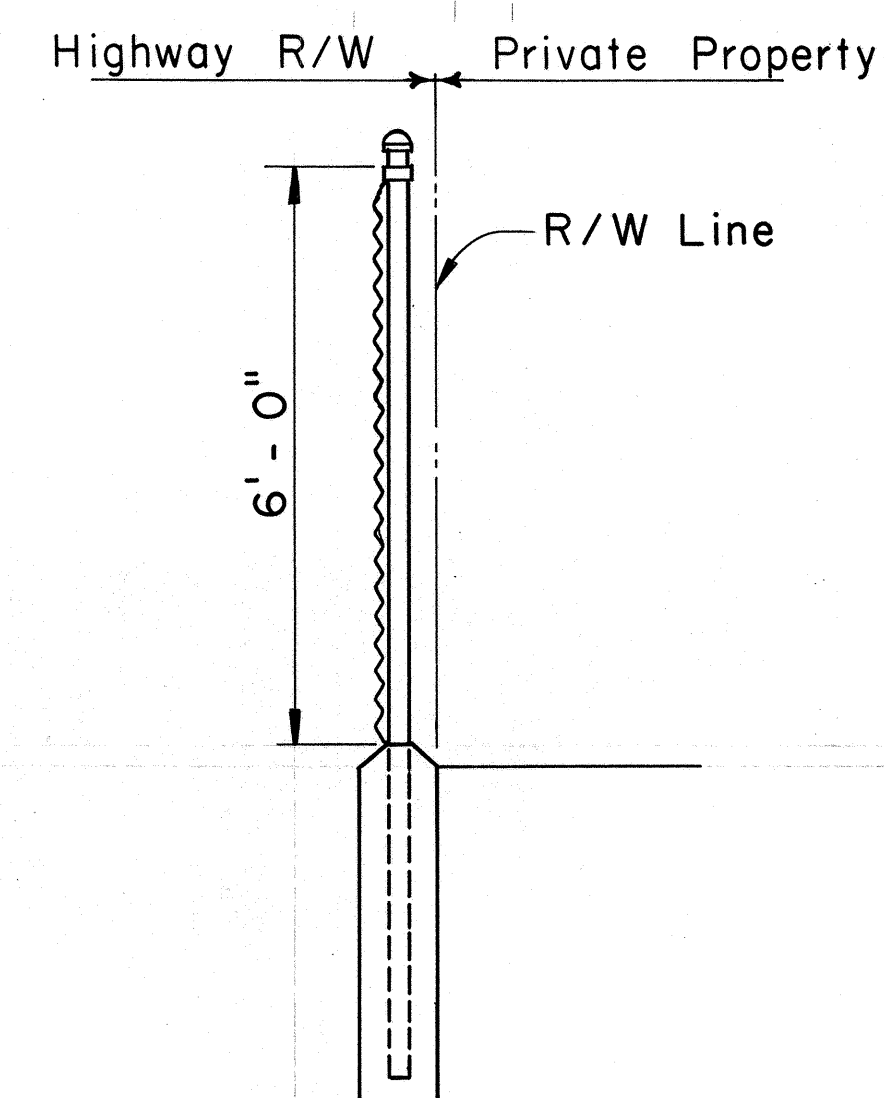


**TYPICAL SECTION FOR SCREENING  
AT ANGEL'S TOWING SERVICE**

Scale: 1/2" = 1'-0"

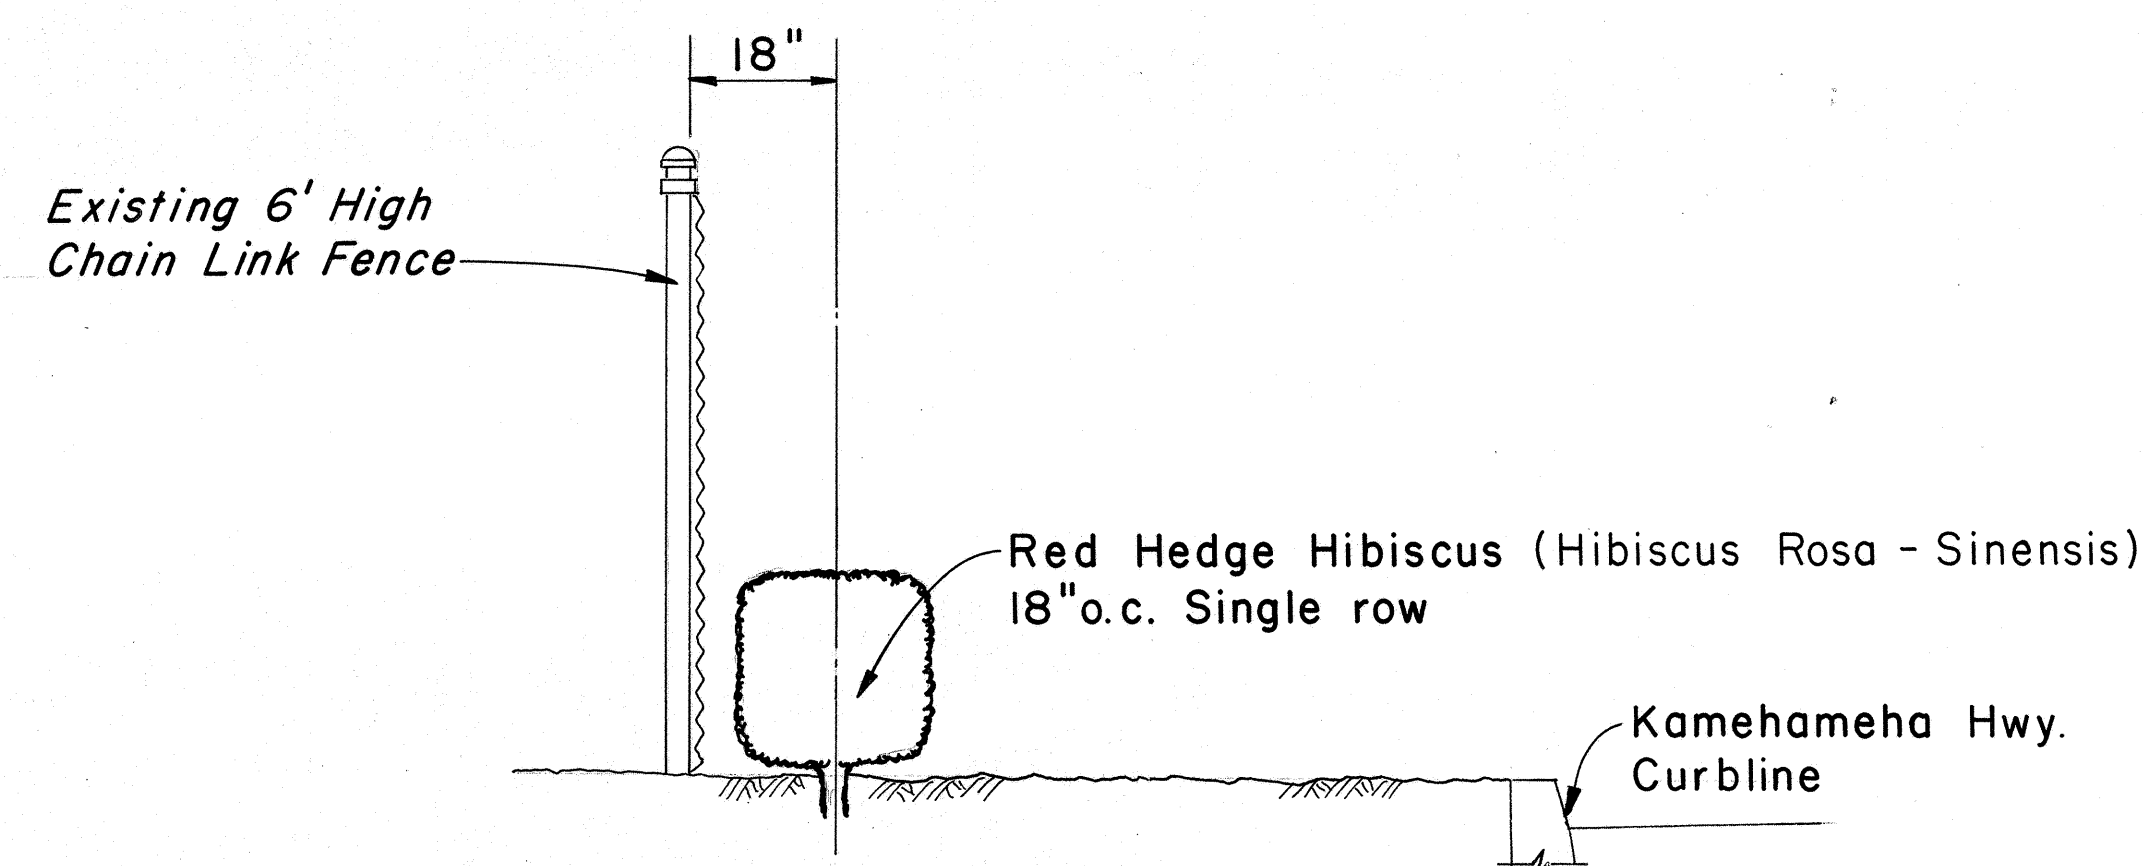

**TYPICAL SECTION FOR PLANTING  
AT STEVEN'S SUPER SERVICE**

Scale: 1/2" = 1'-0"

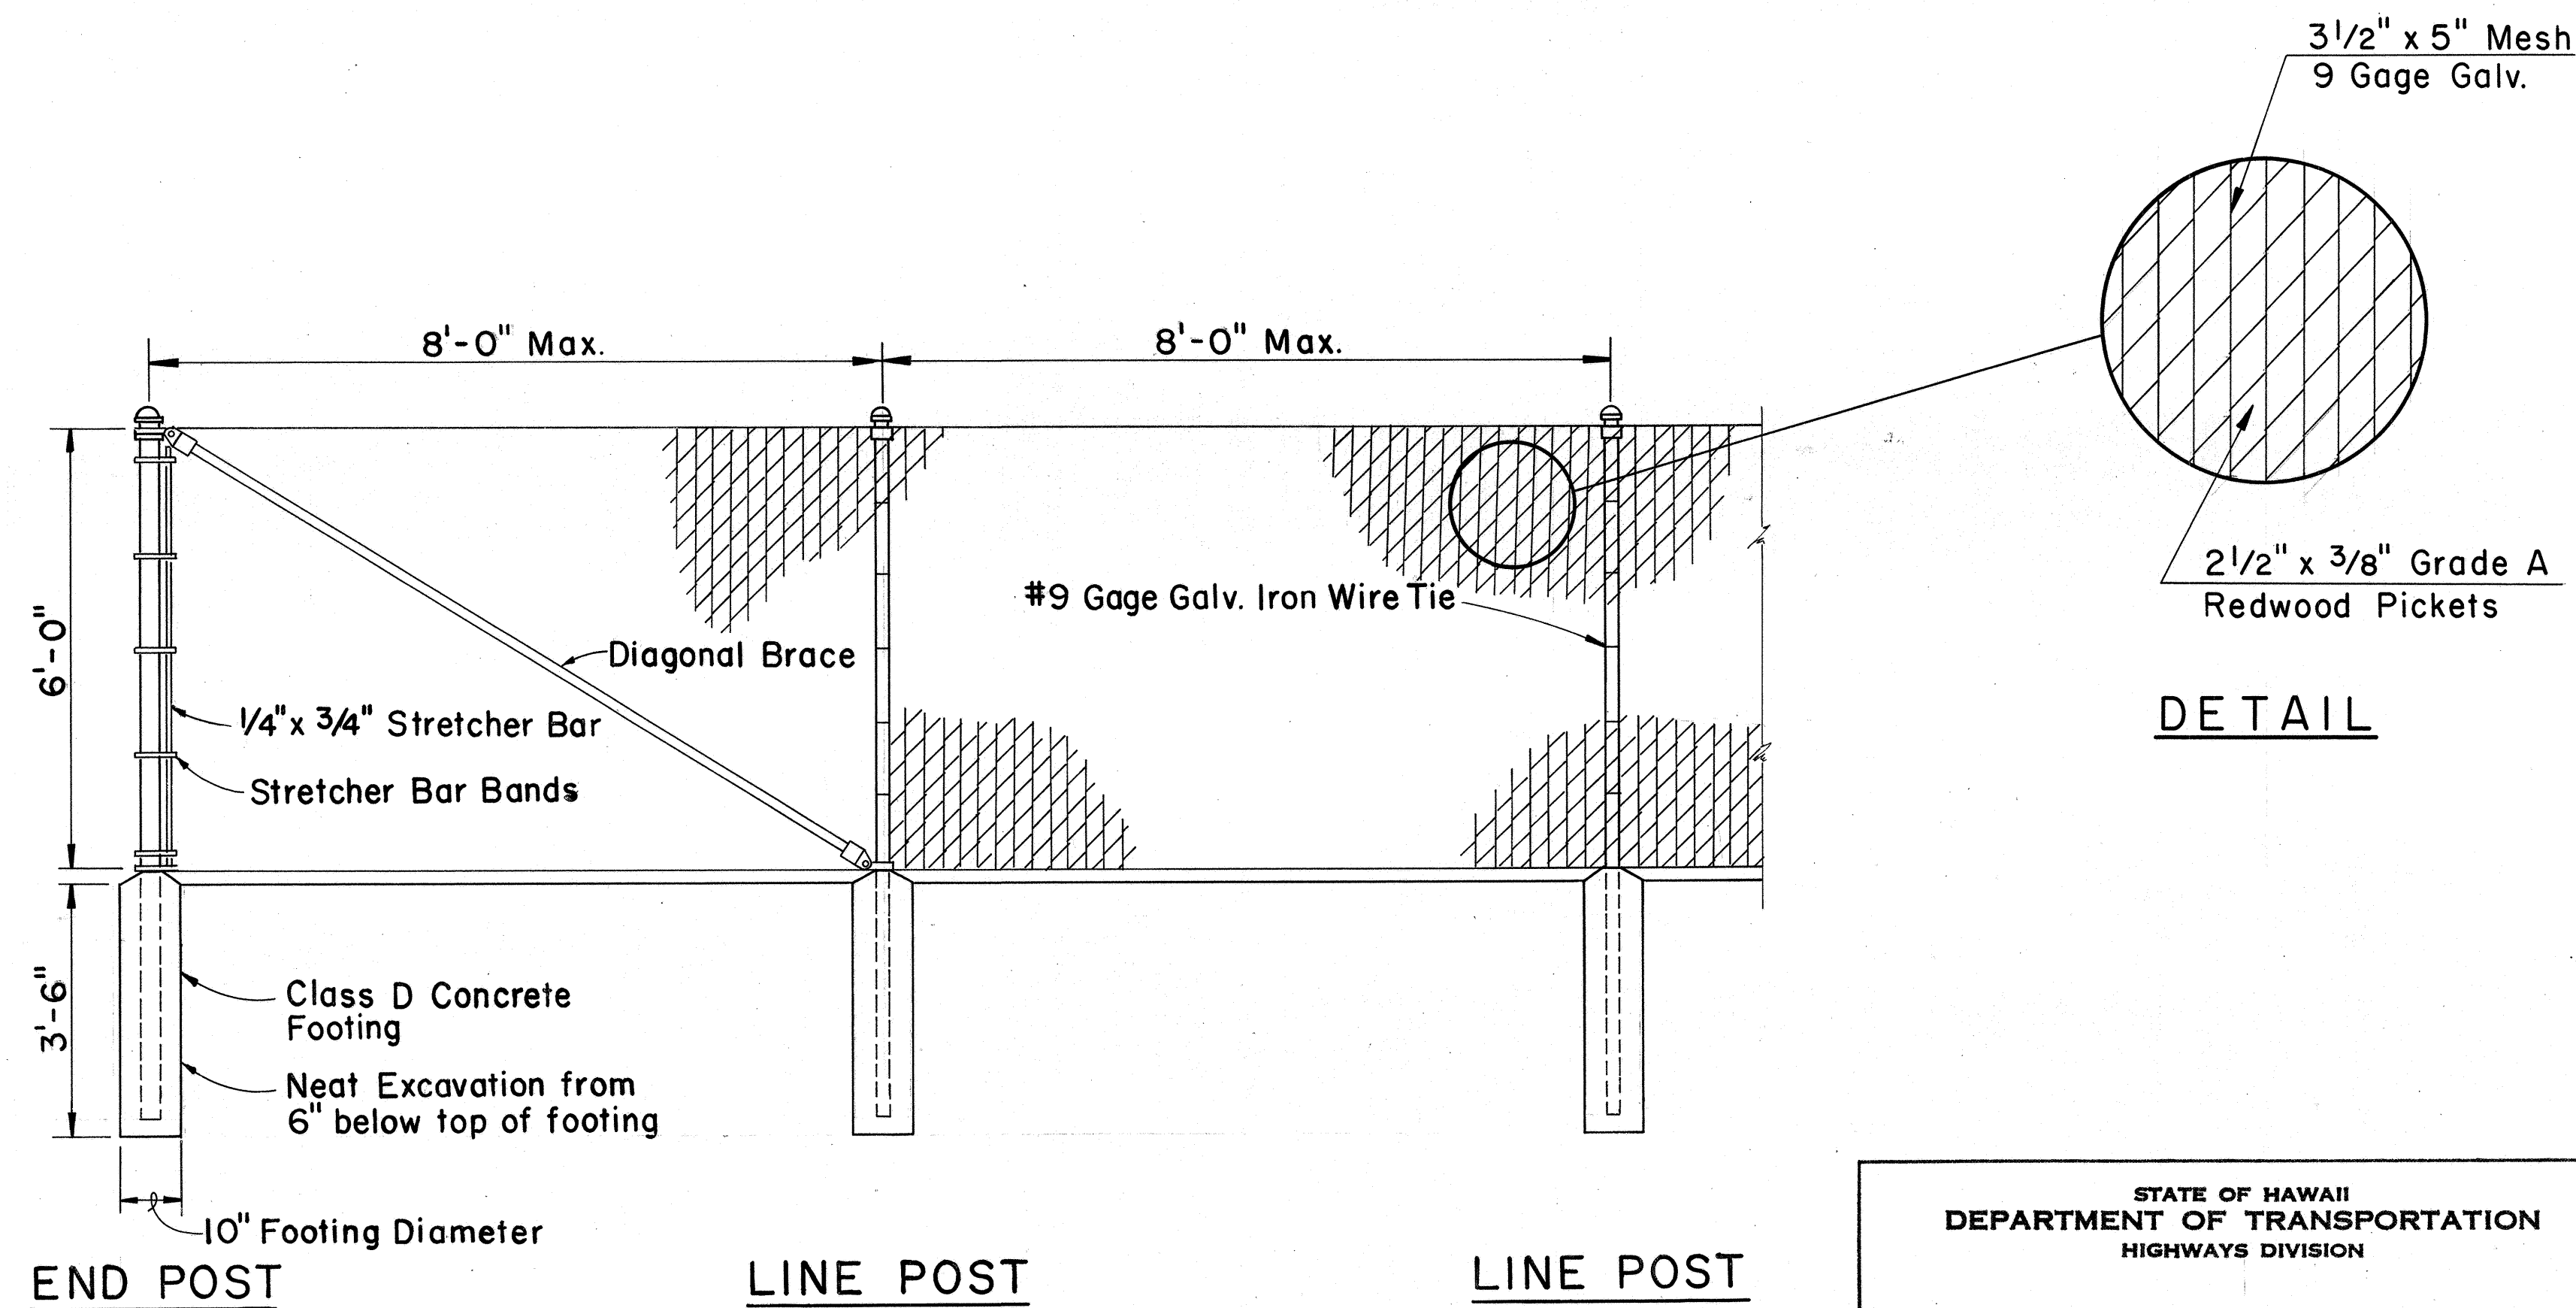

**6-FOOT CHAIN LINK FENCE WITH WOODEN PICKETS**

Not to Scale

**DETAIL**

STATE OF HAWAII  
DEPARTMENT OF TRANSPORTATION  
HIGHWAYS DIVISION

**CHAIN LINK FENCE AND  
PLANTING DETAILS**

KAMEHAMEHA & FARRINGTON HIGHWAY  
JUNKYARD SCREENING AT THREE SITES  
F. A. PROJ. No. CJF-0300(1)

Scale as noted

SHEET No. 1 OF 3 SHEETS

SURVEY PLOTTED BY	DATE
DESIGNED BY	
NOTED BY	
CHECKED BY	
ORIGINAL PLAN	
NOTE BOOK	
QUANTITIES BY	
CHECKED BY	
No.	