


FED. ROAD DIST. NO.	STATE	PROJ. NO.	FISCAL YEAR	SHEET NO.	TOTAL SHEETS
HAWAII	HAW.	90A-01-77M	1977	3	17

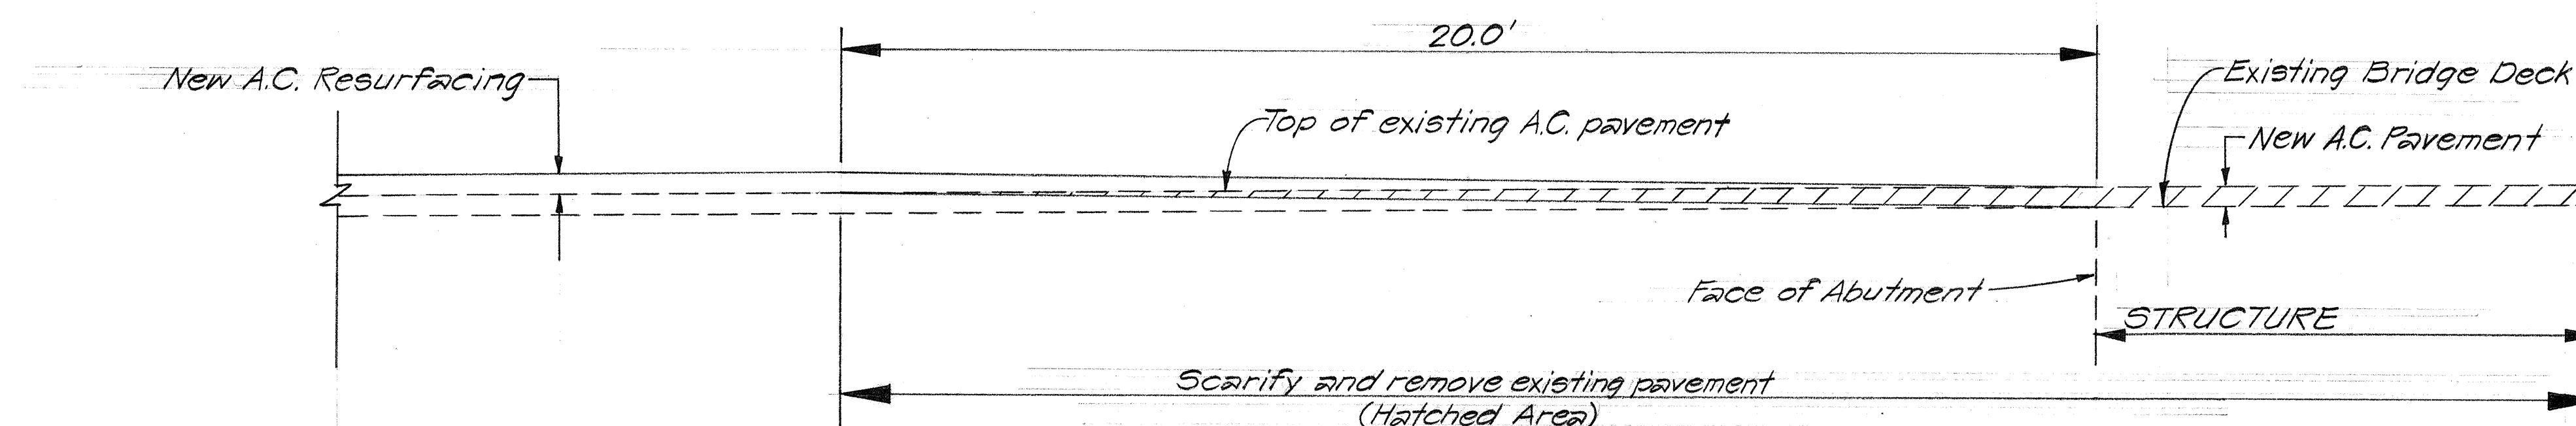


LEGEND

Denotes existing A.C. pavement to be removed, disposed of and replaced with A.C. Mix No. I as shown on plans. The removal and disposal of the existing A.C. pavement shall be considered incidental to Asphalt Concrete Pavement, Mix No. I.

Denotes reconstruction.


TYPICAL TRANSITION DETAILS AT STRUCTURES #1, 2, 3, 5 & 6

SCALE: HORIZ. 1/2" = 1'-0"
VERT. 1" = 1'-0"

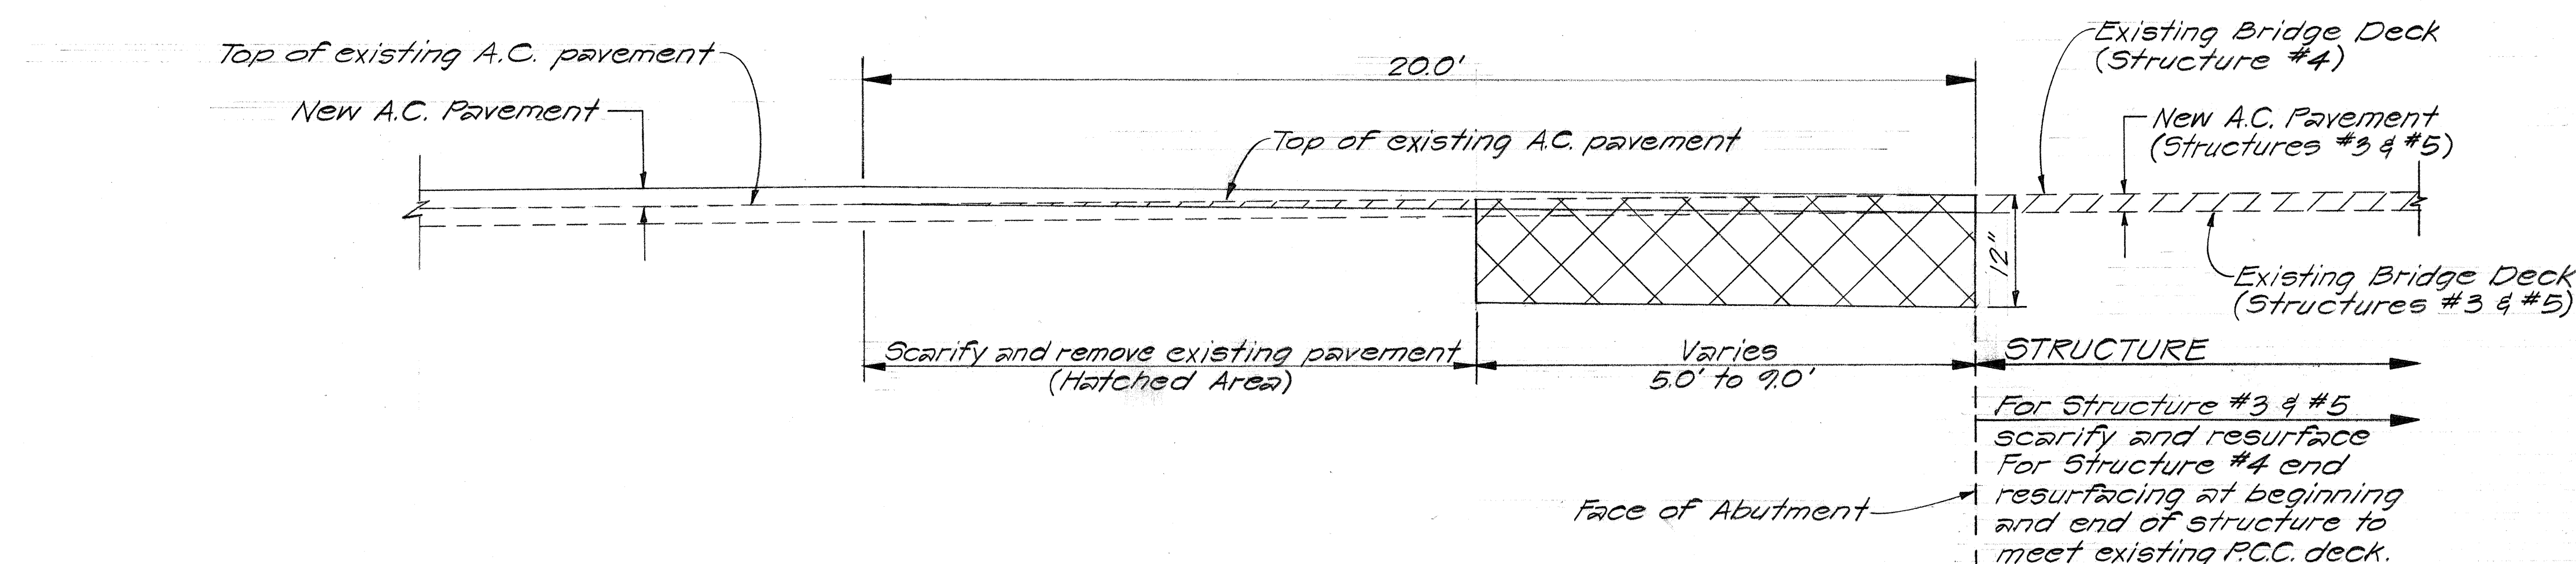

TYPICAL DETAIL OF RECONSTRUCTED AREAS AT STRUCTURES #3, 4, & 5

SCALE: HORIZ. 1/2" = 1'-0"
VERT. 1" = 1'-0"

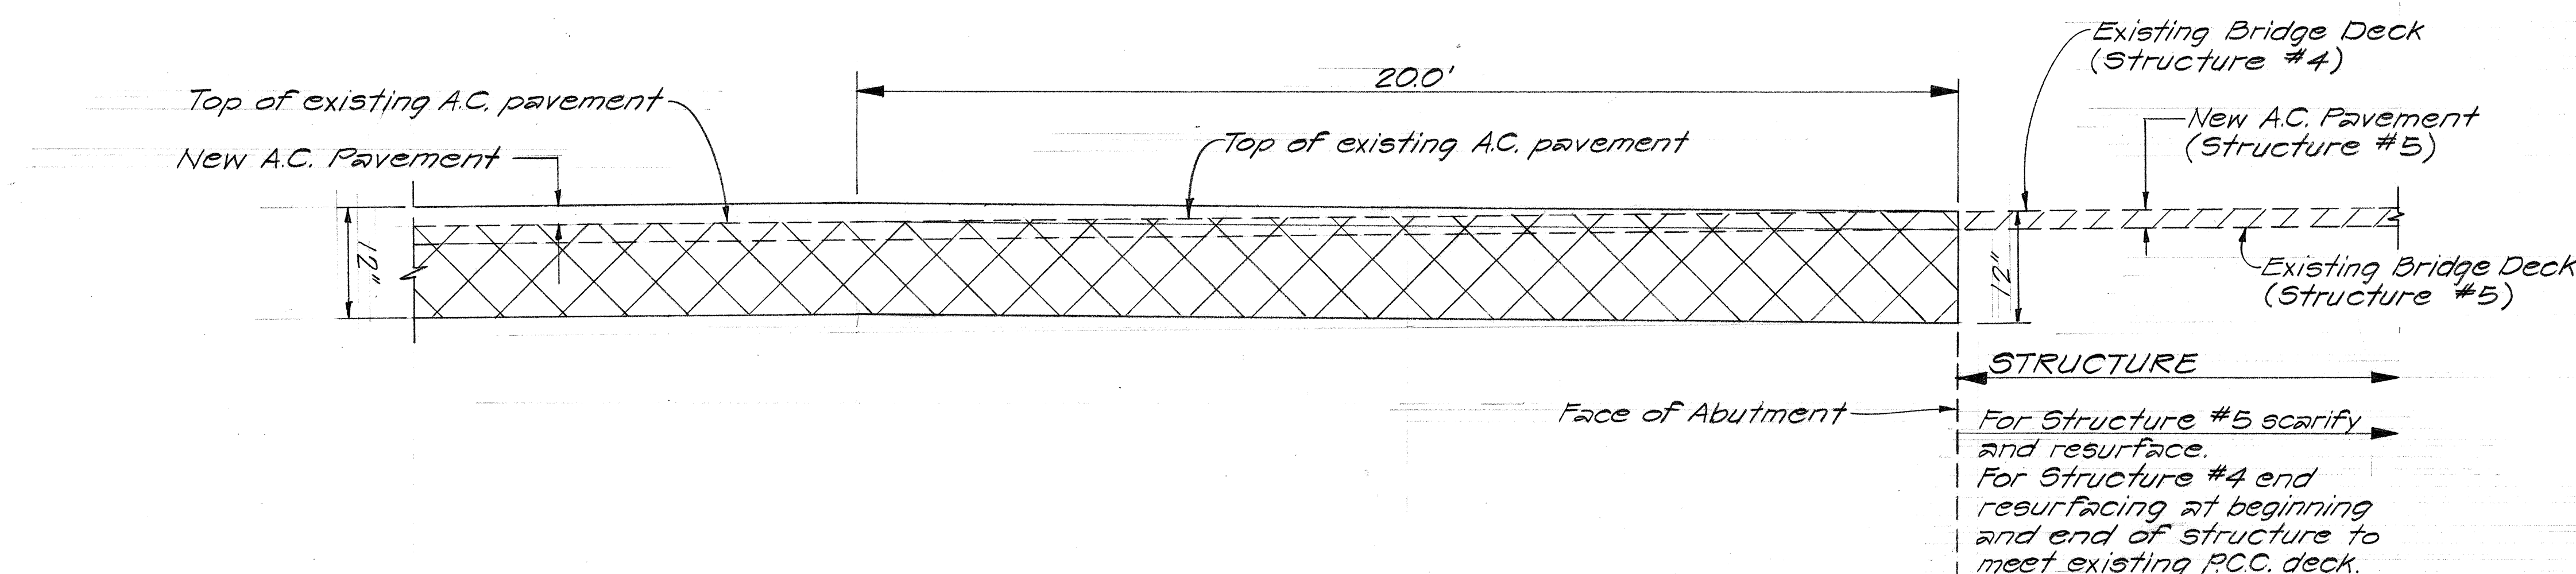

DETAIL OF RECONSTRUCTED AREA AT STRUCTURES #4 & 5

SCALE: HORIZ. 1/2" = 1'-0"
VERT. 1" = 1'-0"

STATE OF HAWAII
DEPARTMENT OF TRANSPORTATION
HIGHWAYS DIVISION

TRANSITION DETAILS AT STRUCTURES

FARRINGTON HWY. RESURFACING
PROJ. NO. 90A-01-77M

Scale: As Shown Date: April, 1977
SHEET NO. 1 OF 1 SHEETS

ORIGINAL PLAN	DATE
SURVEY PLOTTED BY	
DRAWN BY	
DESIGNED BY	
NOTED BY	
CHECKED BY	