




| FED. ROAD DIST. NO. | STATE | PROJ. NO. | FISCAL YEAR | SHEET NO. | TOTAL SHEETS |
|---------------------|-------|-----------|-------------|-----------|--------------|
| HAWAII              | HAW.  | 99D-02-79 | 1990        | 4         | 18           |

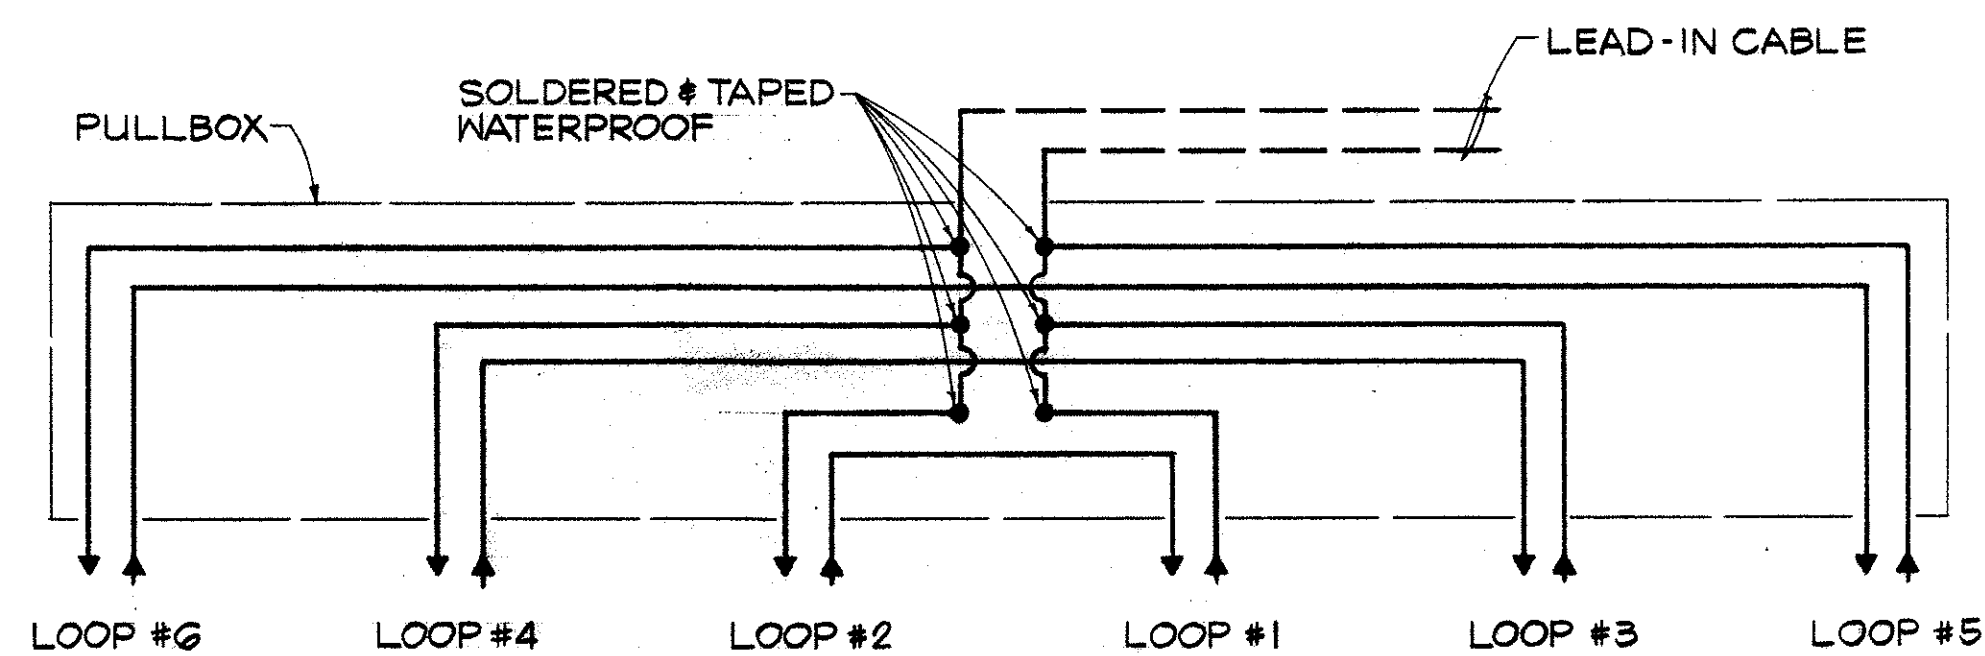


**TYPICAL SERIES-PARALLEL LOOP CONNECTION**  
NOT TO SCALE

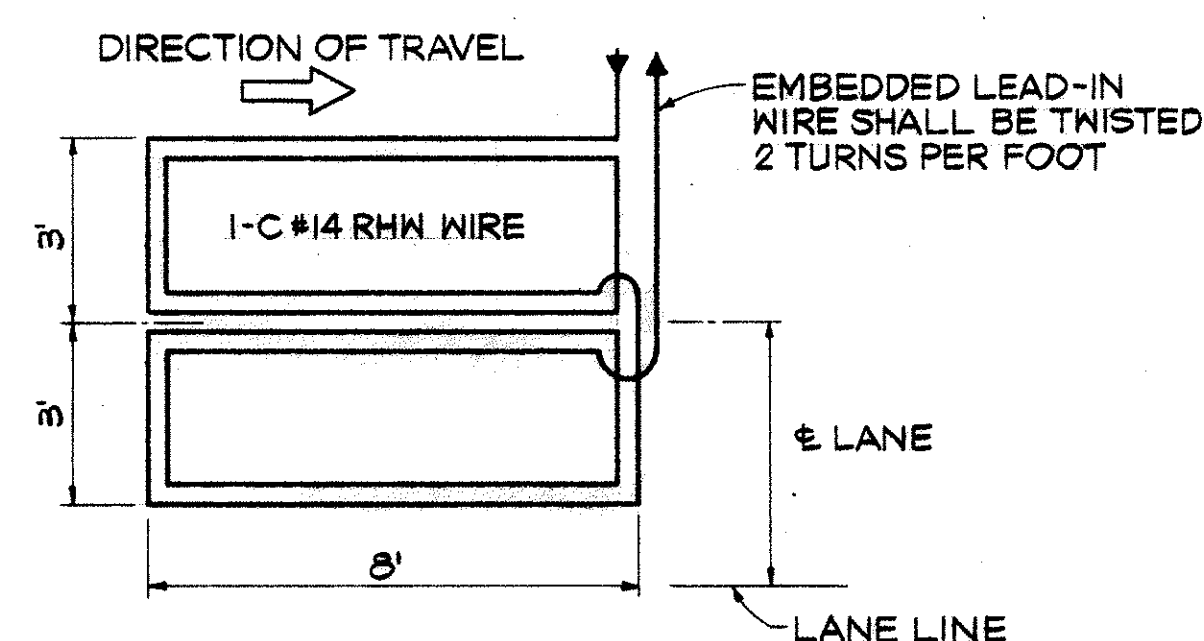

**TYPICAL WIRING FOR 8'x6' LOOP DETECTOR**  
NOT TO SCALE

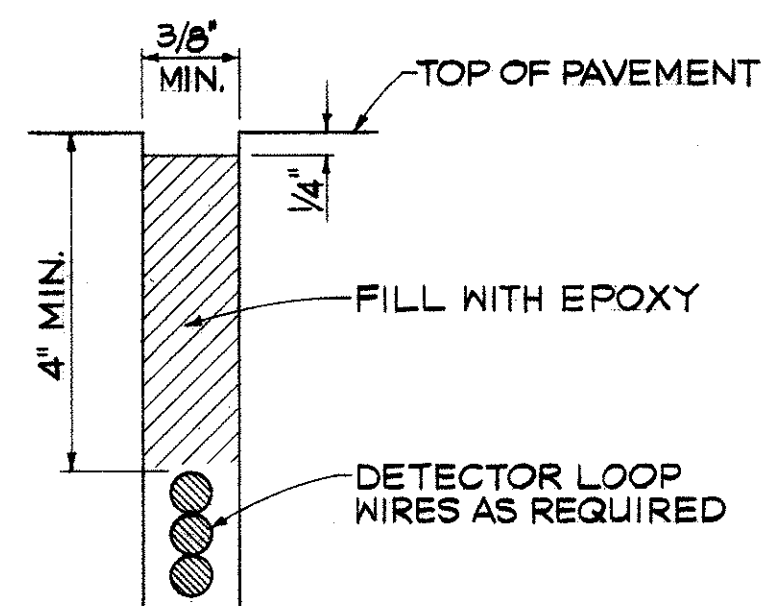


**TYPICAL DETECTOR LOOP SAW-CUT**  
NOT TO SCALE

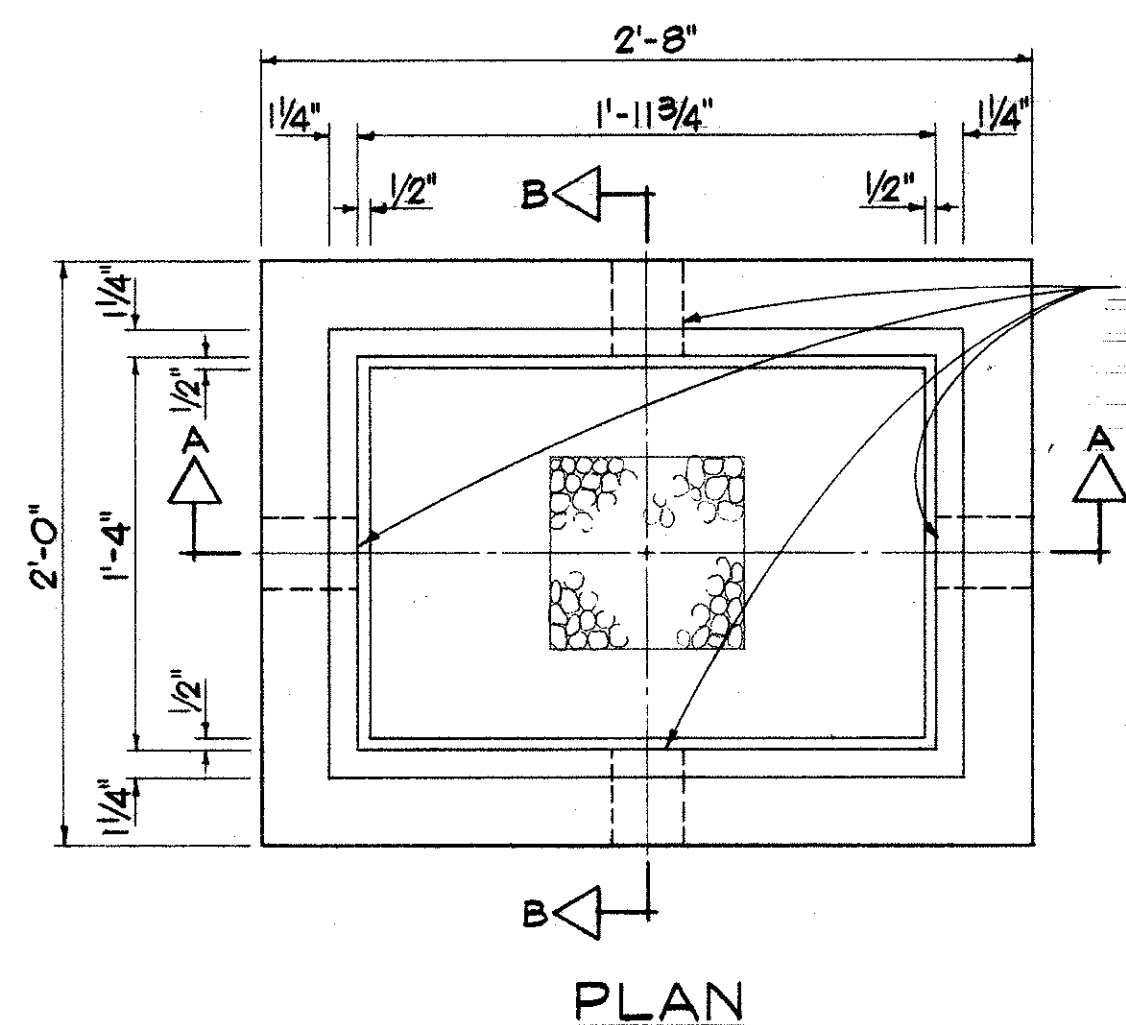


**PLAN**


**NOTE:**  
EXCEPT AS NOTED, COVER DETAILS SHALL CONFORM TO TYPE "B" PULLBOX COVER. SEE SHEET DT 401

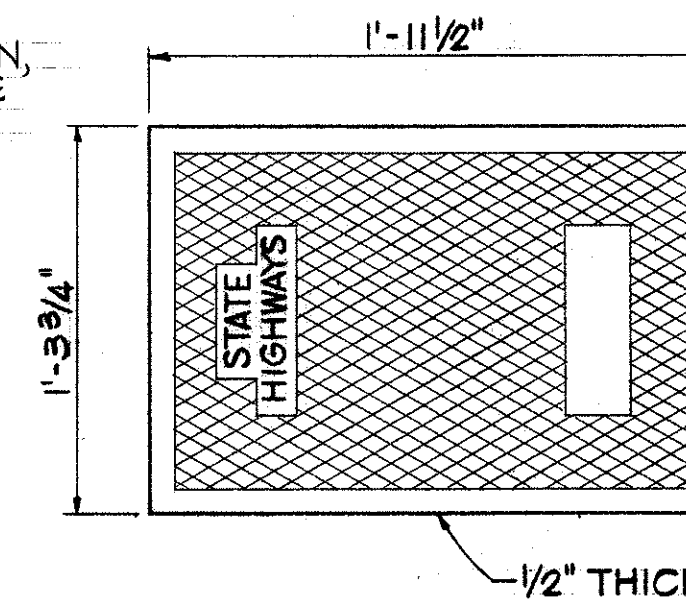

**PLAN OF COVER**

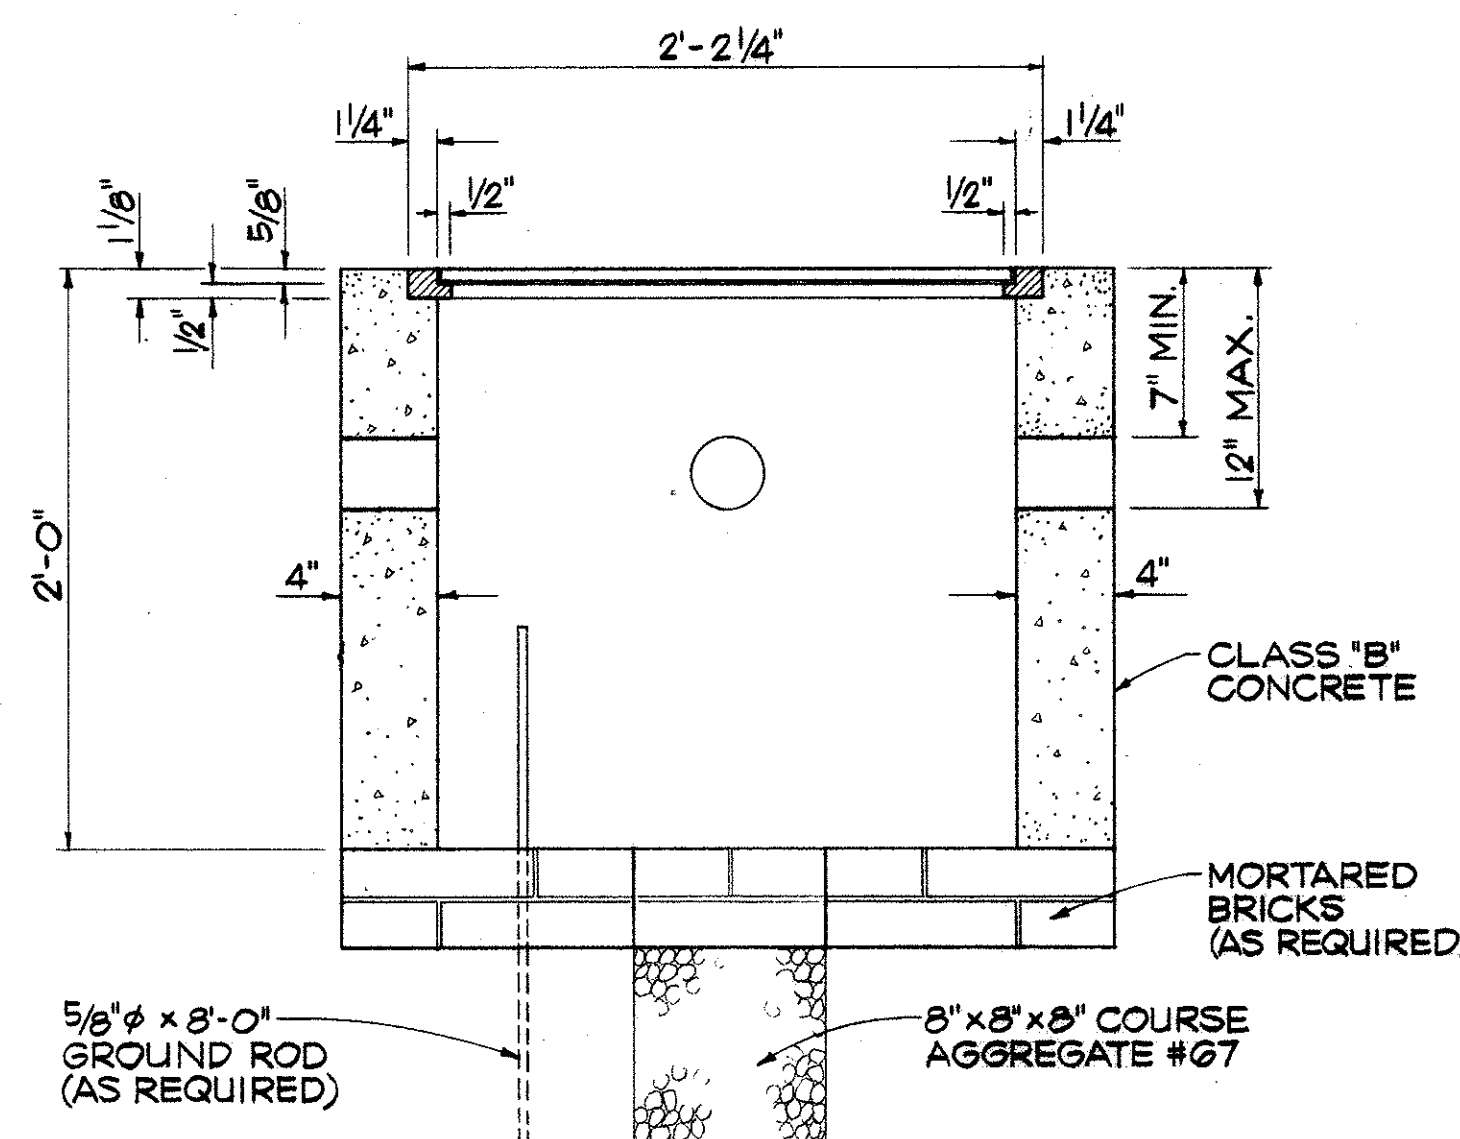


**SECTION "A-A"**

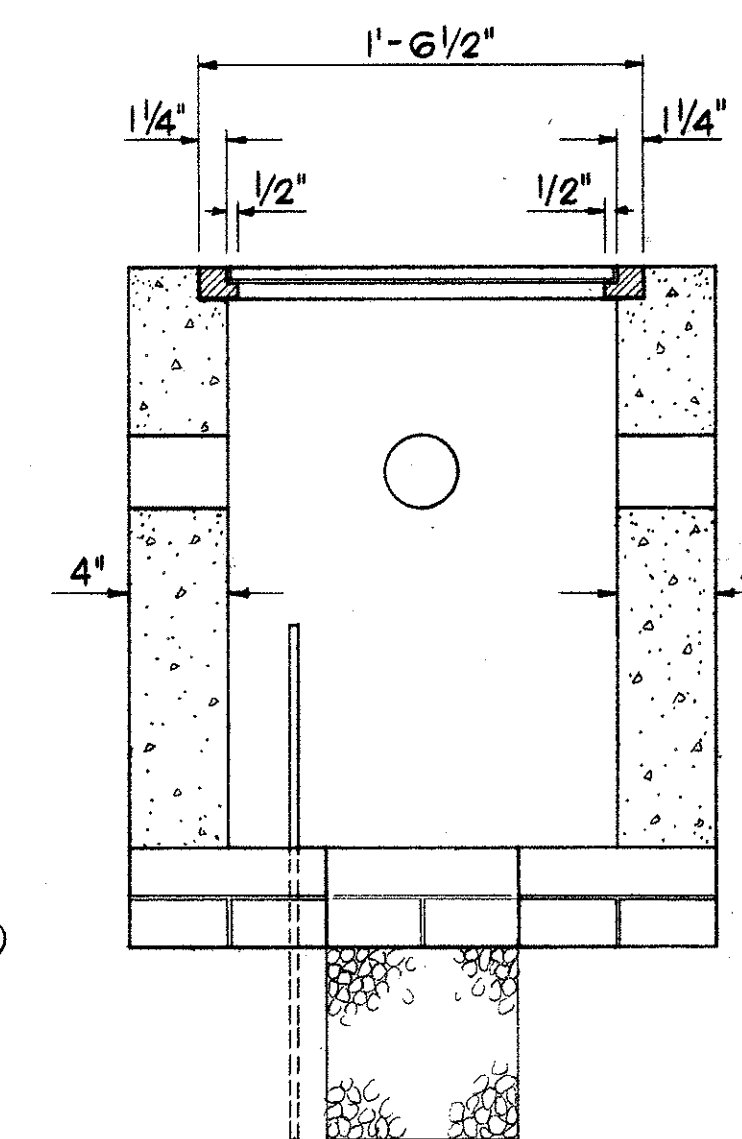


**SECTION "B-B"**

**TYPE "D" PULLBOX**  
SCALE: 1 1/2" = 1'-0"

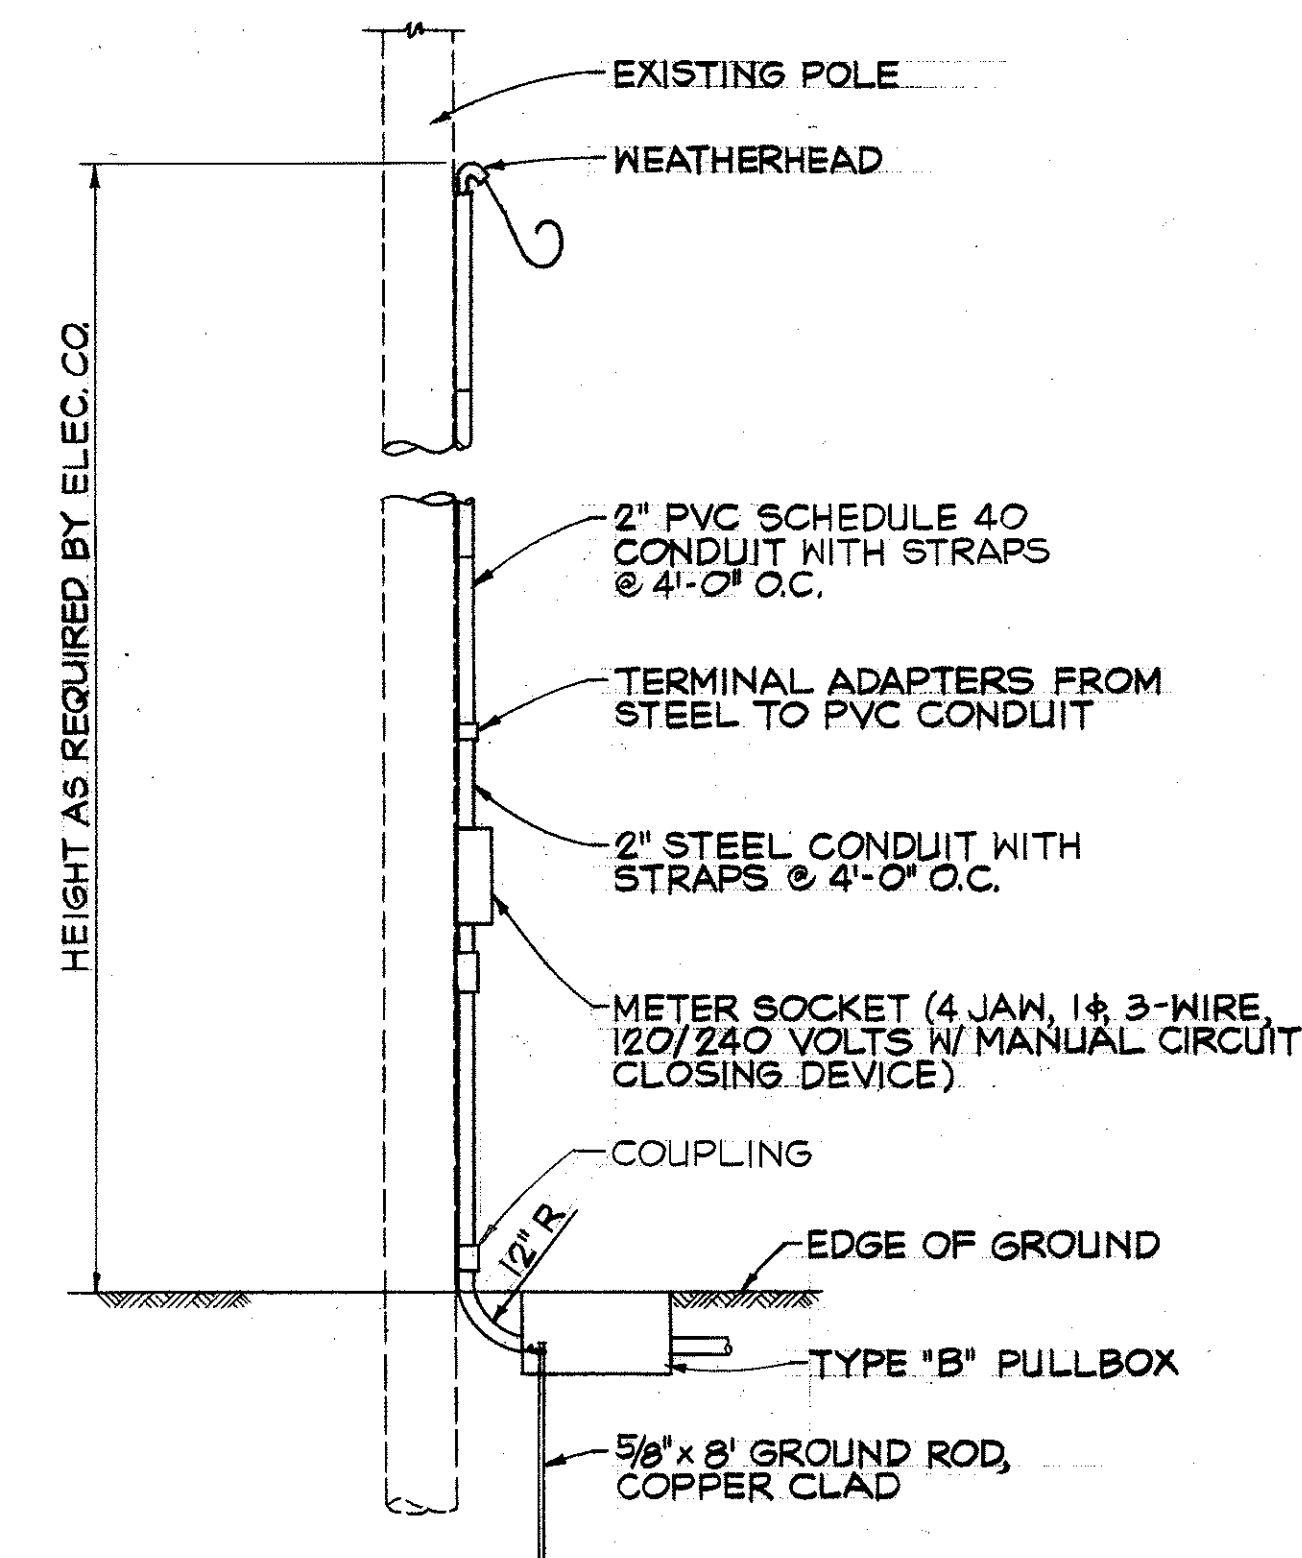

**SERVICE POLE DETAIL**  
NOT TO SCALE

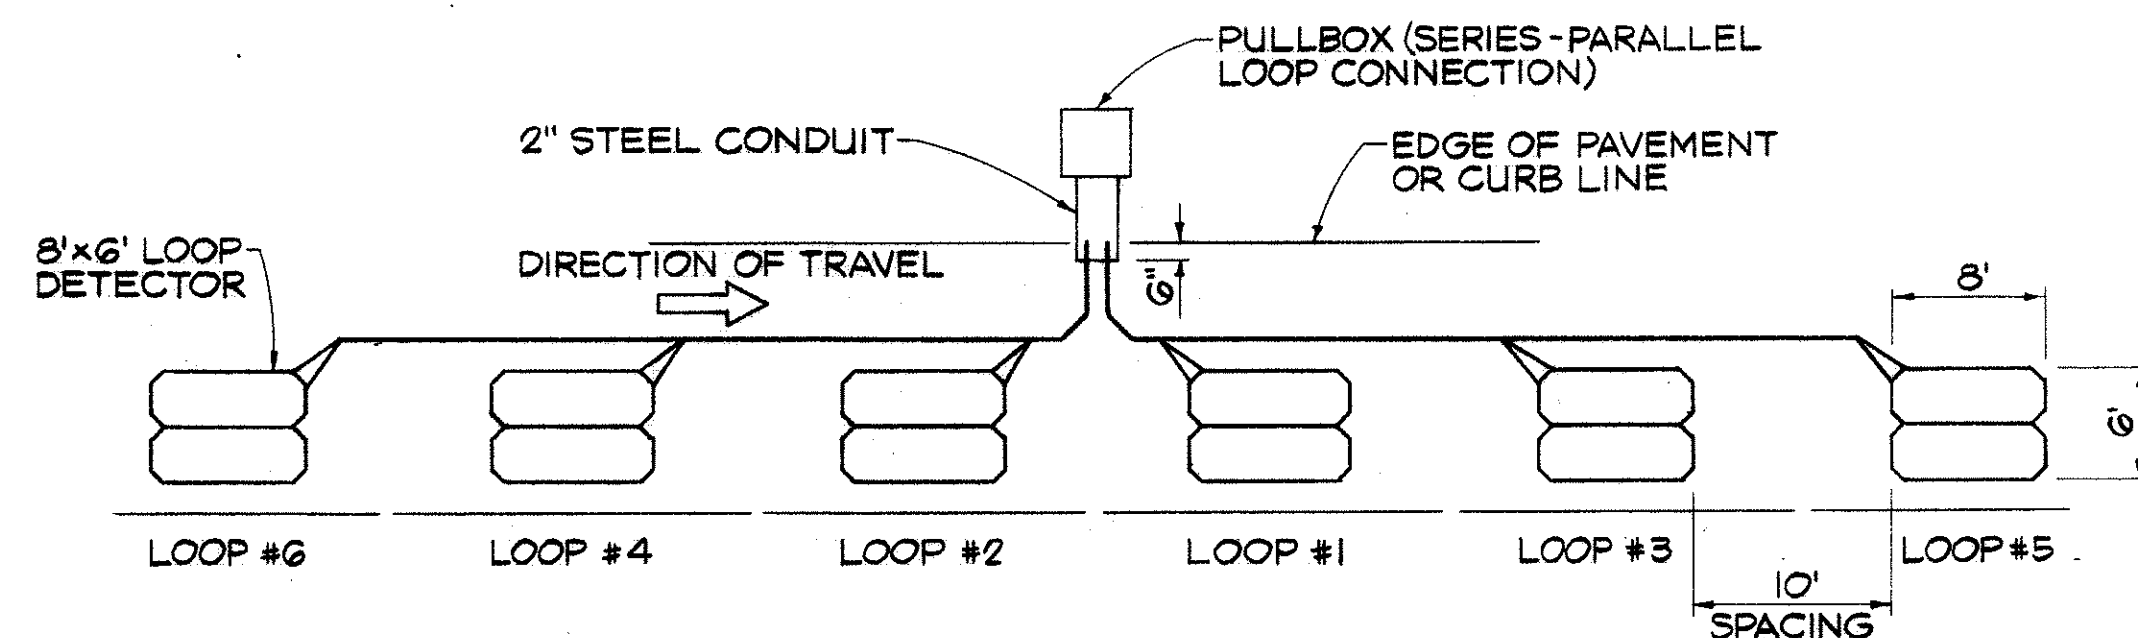

**PLAN-LEFT TURN LANE LOOP LAYOUT**  
NOT TO SCALE

STATE OF HAWAII  
DEPARTMENT OF TRANSPORTATION  
HIGHWAYS DIVISION  
KAMEHAMEHA HIGHWAY  
TRAFFIC SIGNALS AT  
PUU MOMI STREET  
PROJECT NO. 99D-02-79

**MISCELLANEOUS DETAILS**  
SCALE: AS SHOWN  
DATE: 6-6-79  
SHEET NO. 1 OF 4 SHEETS

|                    |       |
|--------------------|-------|
| SURVEY PLOTTED BY: | DATE: |
| DRAWN BY:          |       |
| TRACED BY:         |       |
| NOTED BY:          |       |
| CHECKED BY:        |       |
| ORIGINAL PLAN      |       |
| NOTE BOOK          |       |
| No.                |       |