

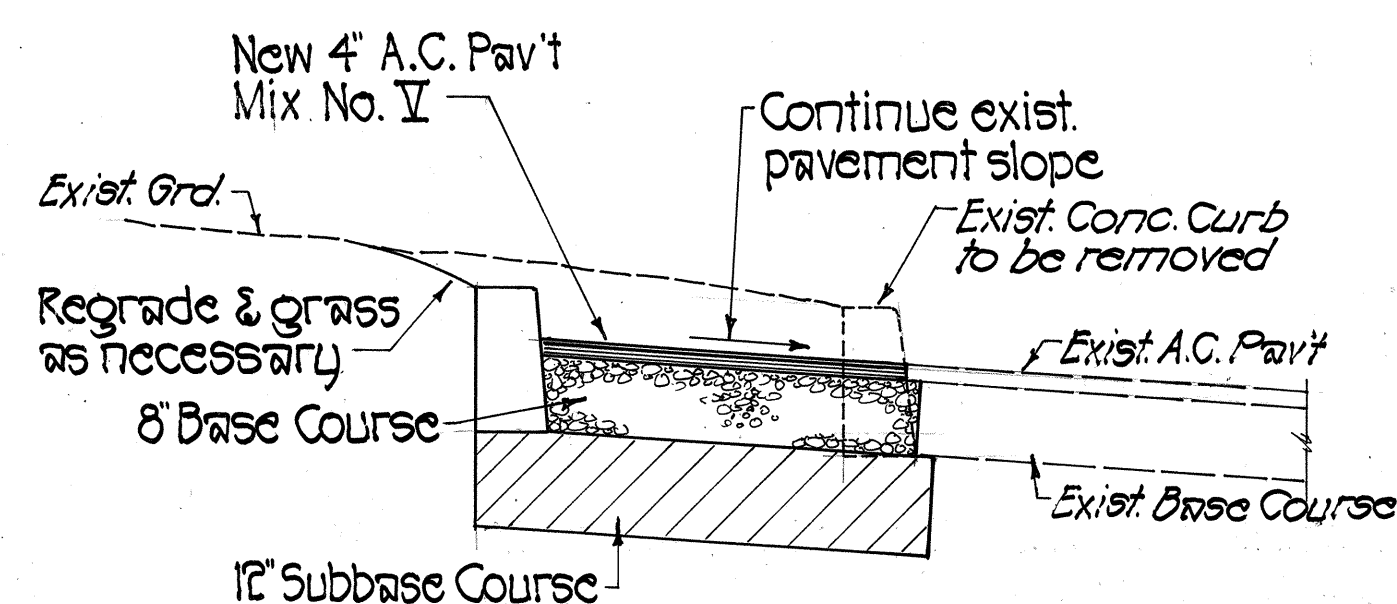



FED. ROAD DIST. NO.	STATE	PROJ. NO.	FISCAL YEAR	SHEET NO.	TOTAL SHEETS
HAWAII	HAW.	99C-01-83	1983	5	16

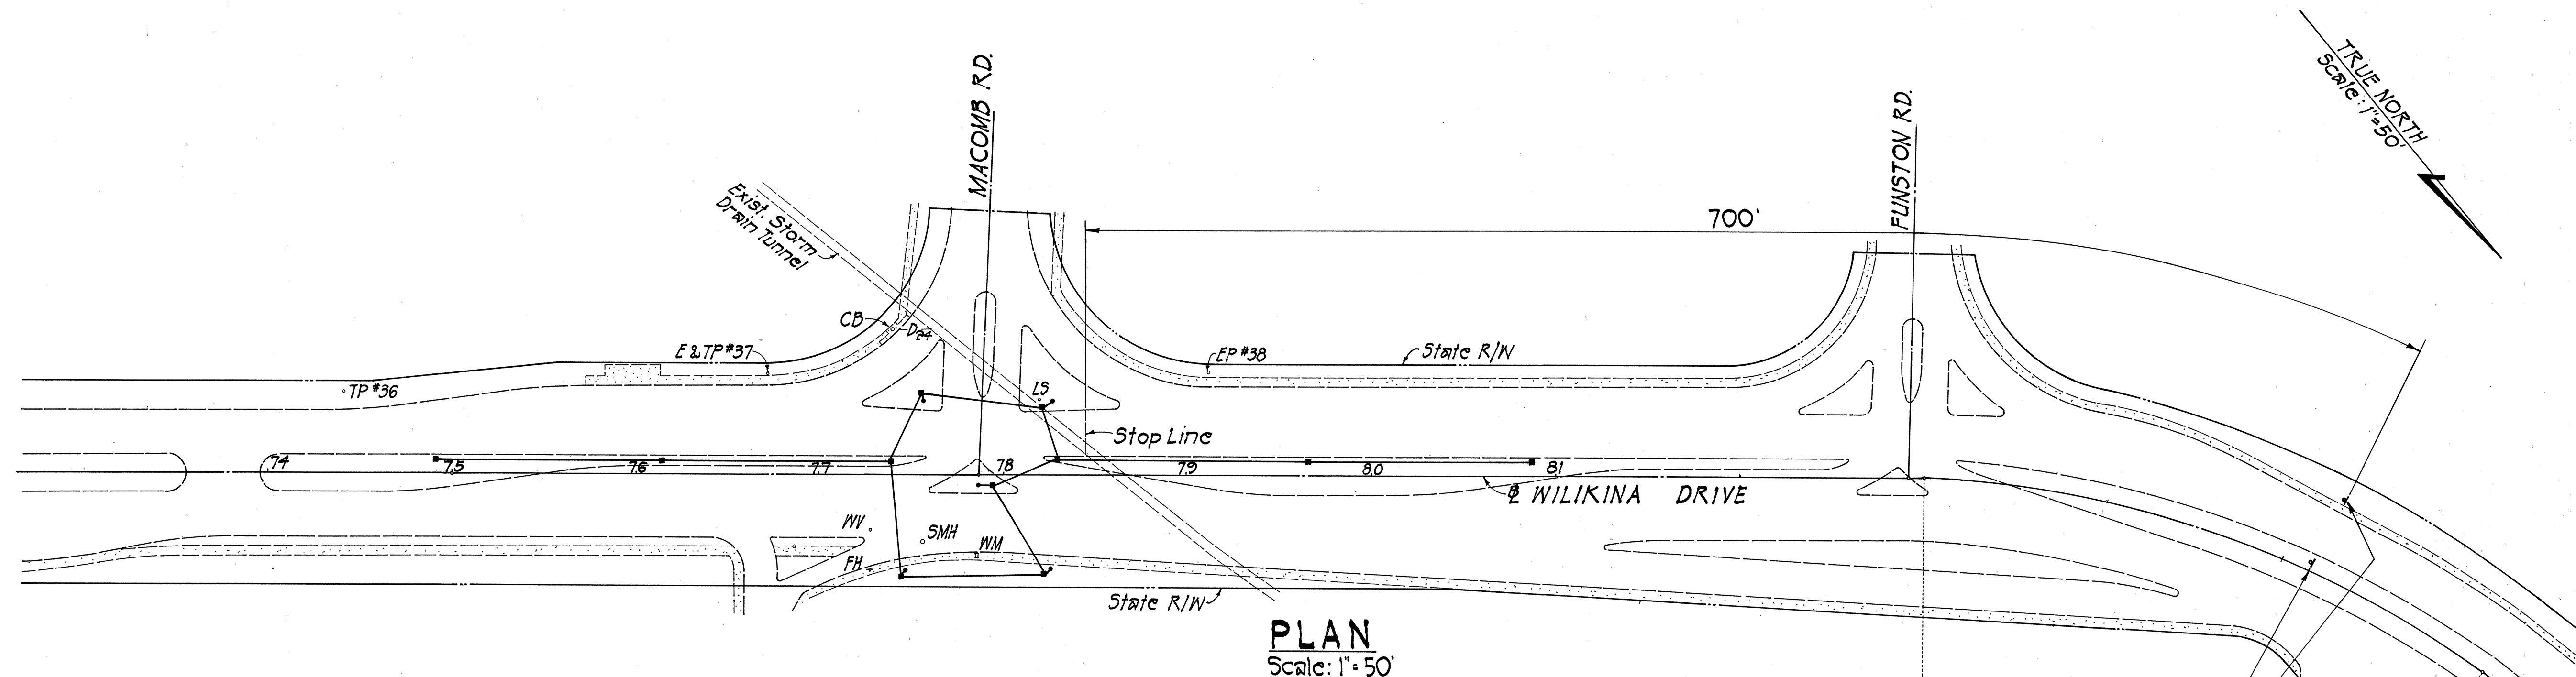


A.C. PAVEMENT - TYPICAL SECTION
Not to Scale

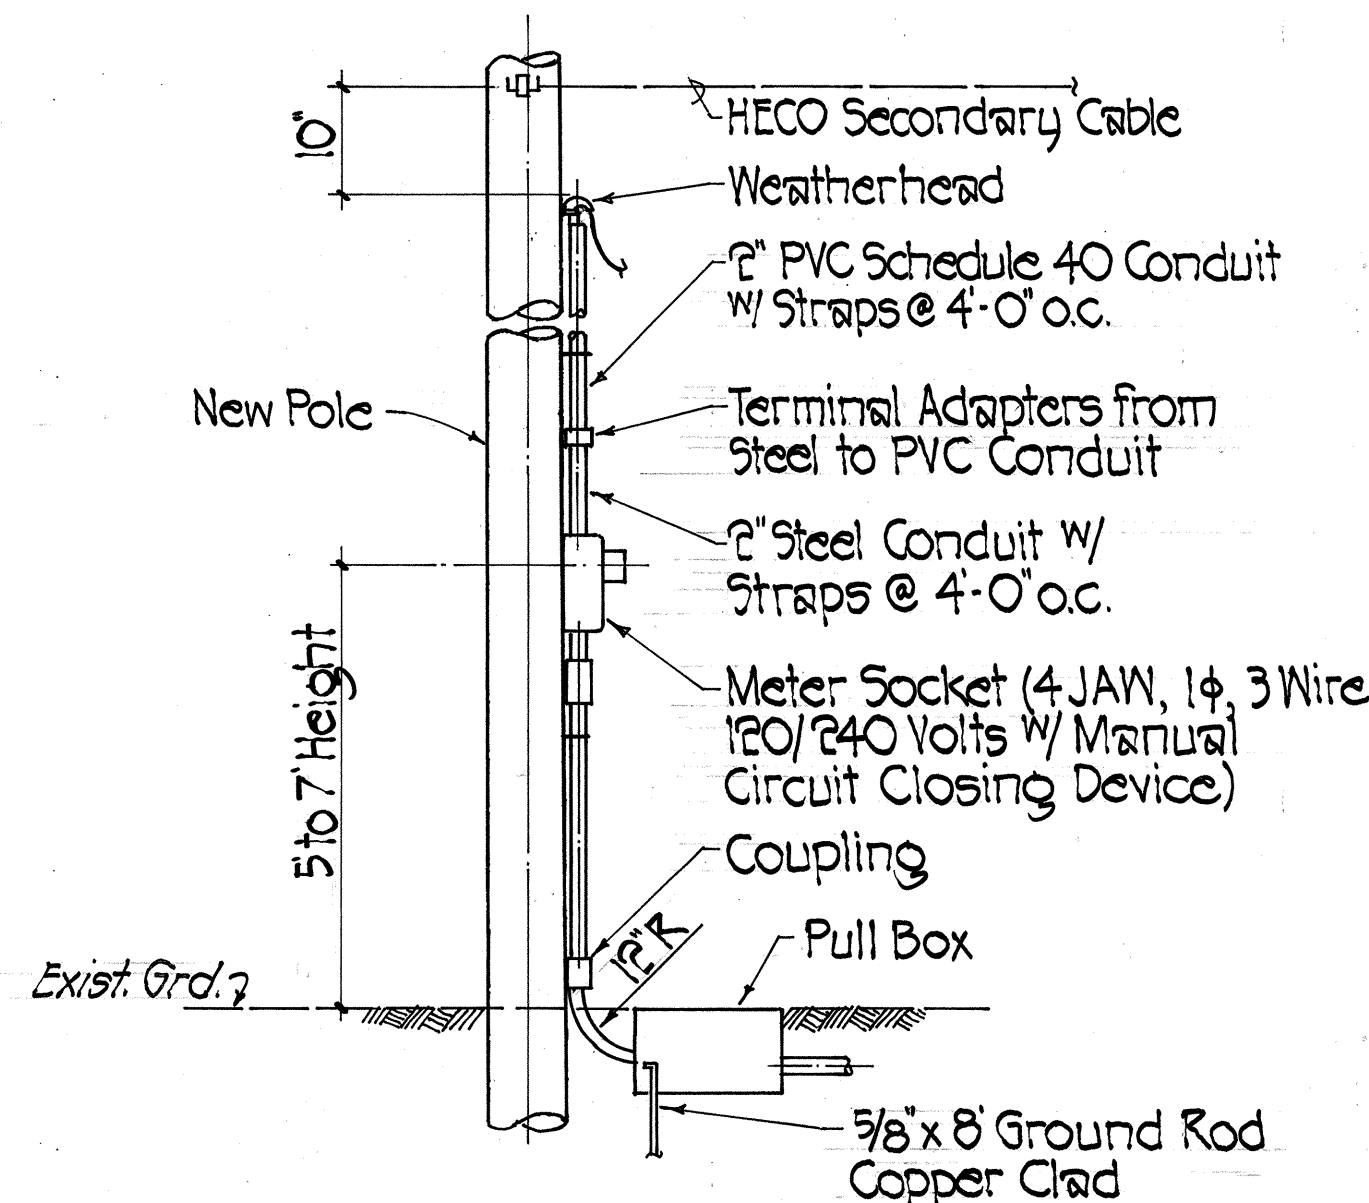


SERVICE POLE DETAIL
Not to Scale

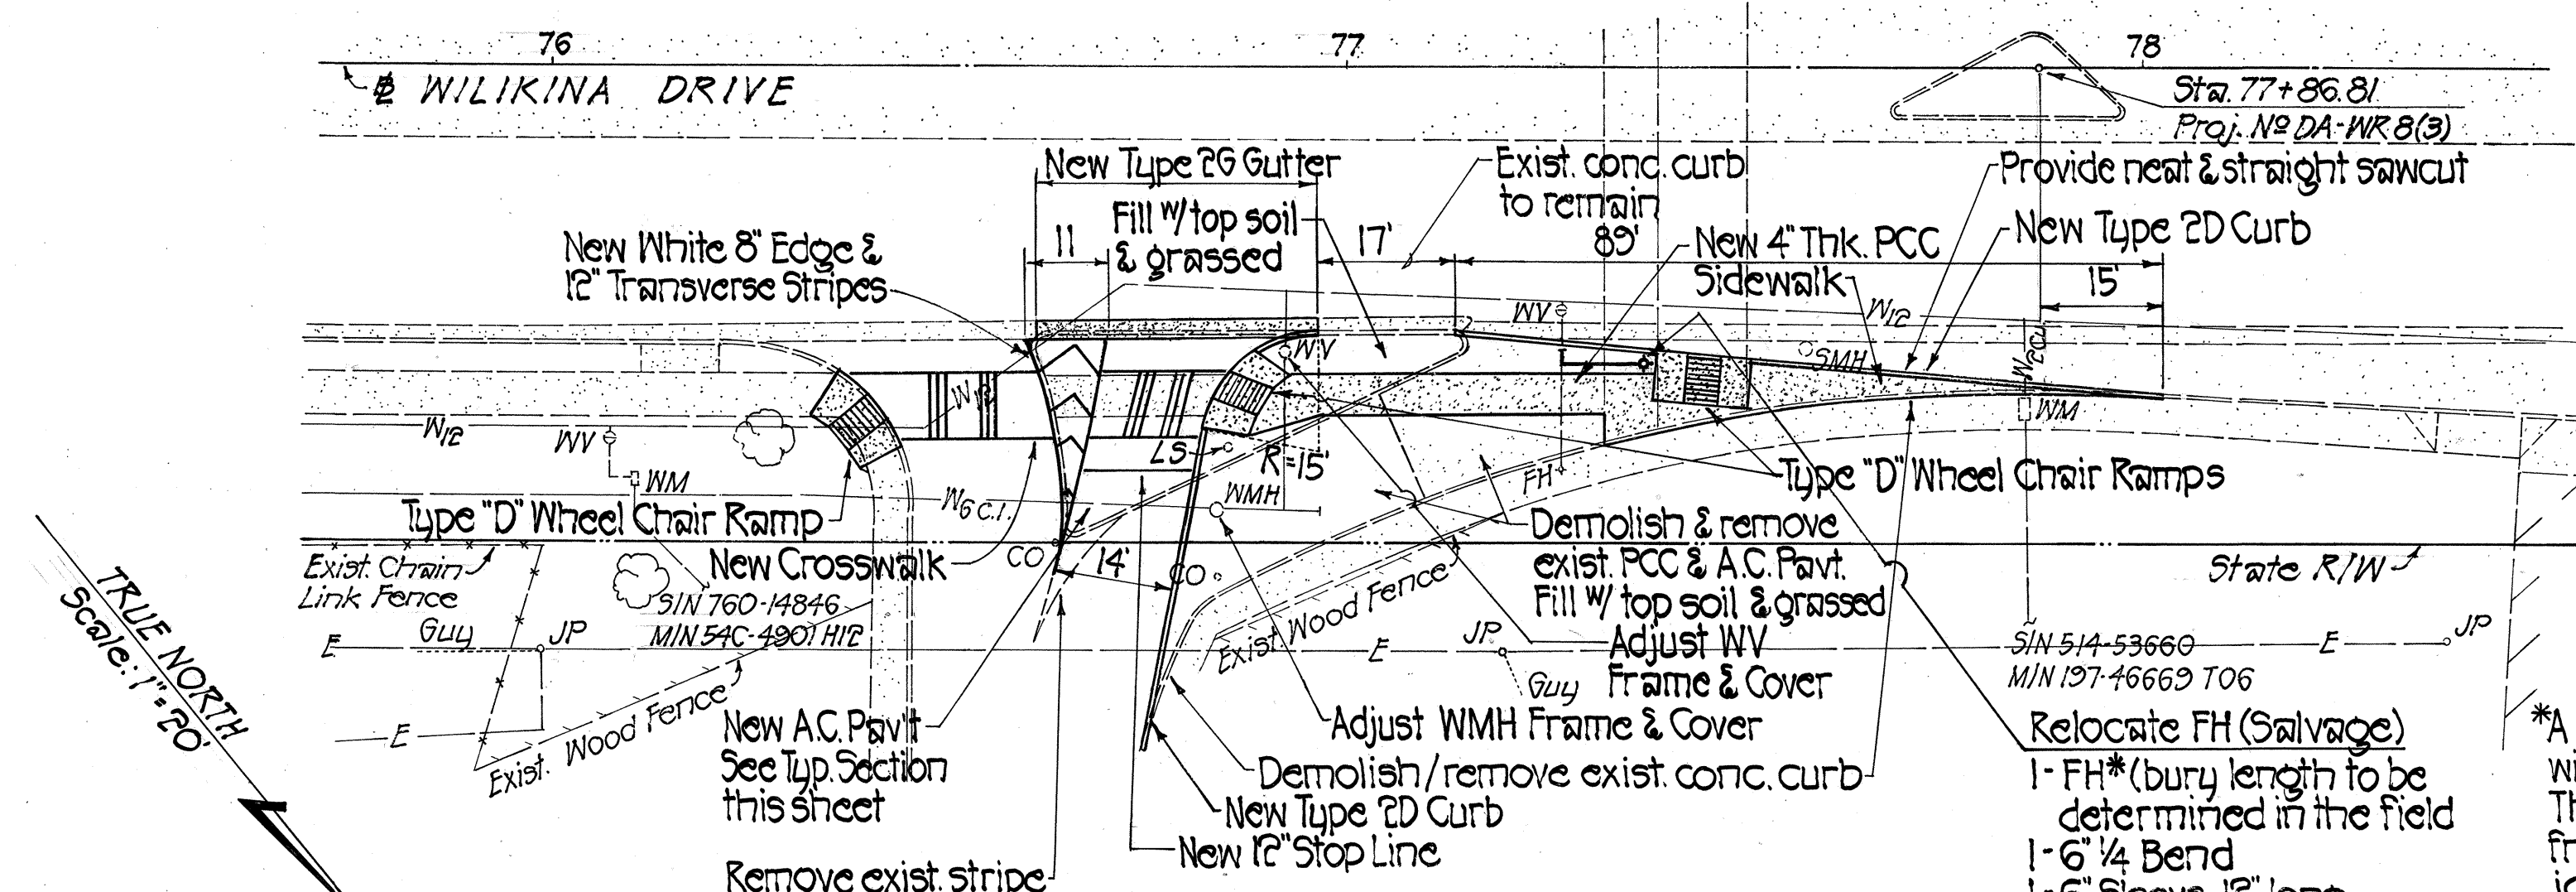

DRIVEWAY REALIGNMENT PLAN
Scale: 1" = 20'

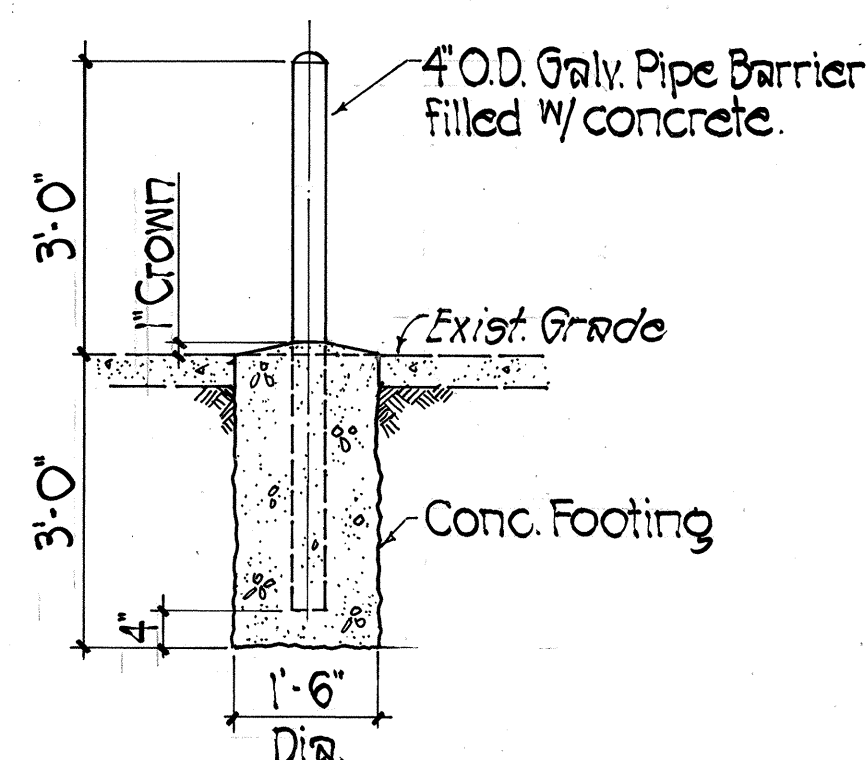


CONTROLLER BARRIER
Scale: 1/2" = 1'-0"

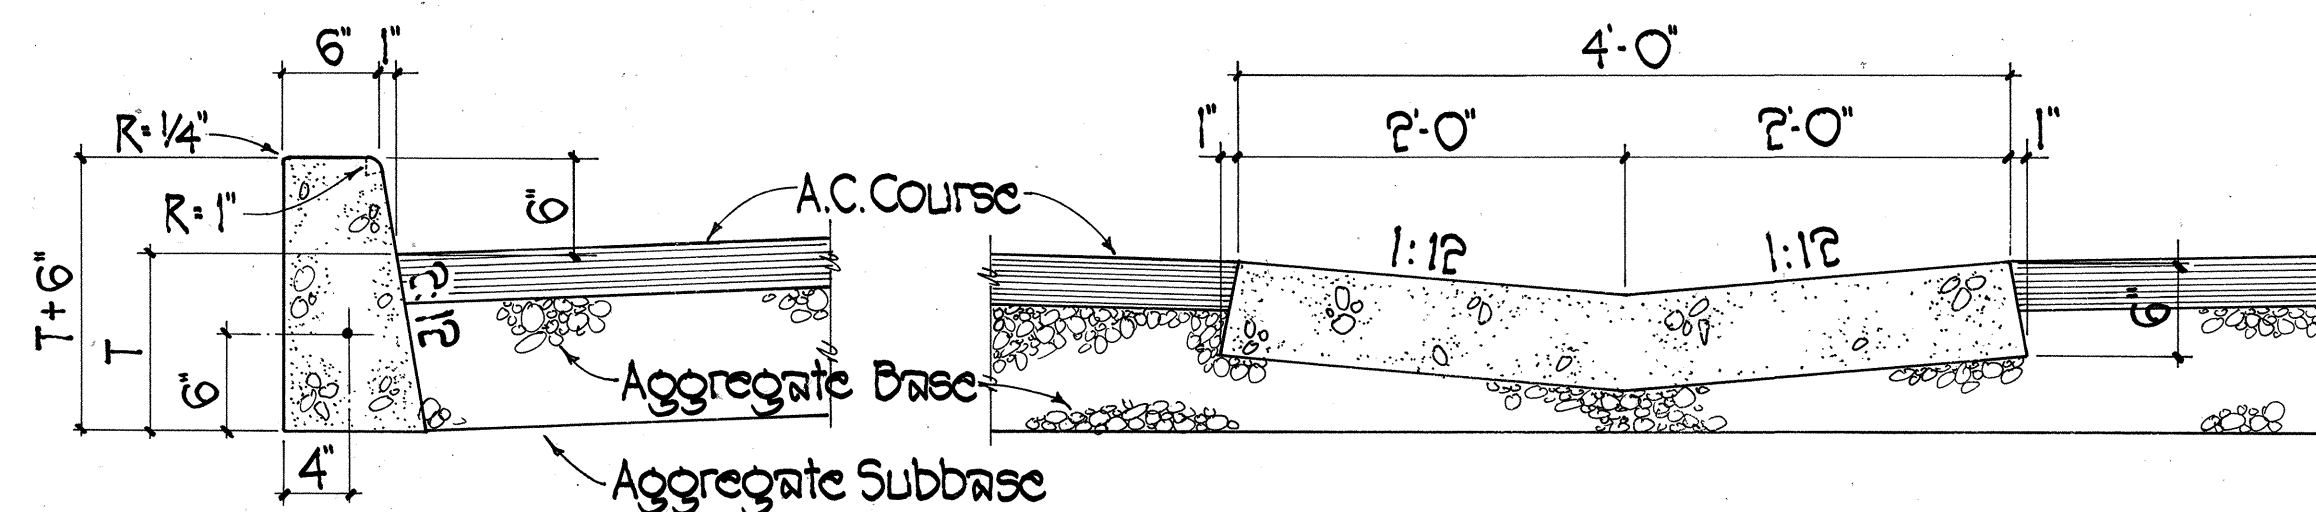

CURB - TYPE 2D


GUTTER - TYPE 26

CAST-IN-PLACE CONCRETE CURB & GUTTER
Scale: 1" = 1'-0"

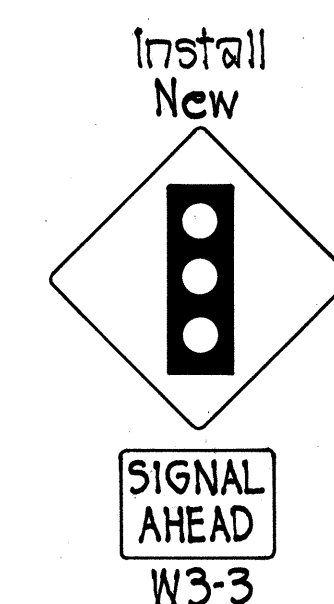

APPROVED:

R. H. H. H.
J. H. H. H., PLANNING & ENGINEERING, BWS
9-15-82
DATE

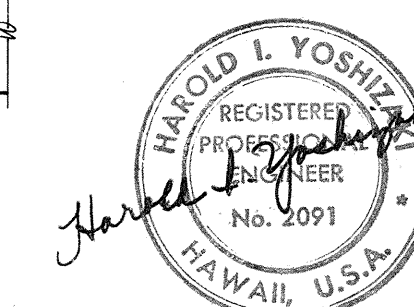

STATE OF HAWAII
DEPARTMENT OF TRANSPORTATION
HIGHWAYS DIVISION
**TRAFFIC SIGNALS ON
WILIKINA DRIVE AT MACOMB ROAD
DRIVEWAY REALIGNMENT PLAN, SIGNS
& MISCELLANEOUS DETAILS**
PROJECT NO. 99C-01-83
SCALE: 1" = 50' DATE: AUG. 30, 1982
SHEET NO. 5 OF 16 SHEETS