

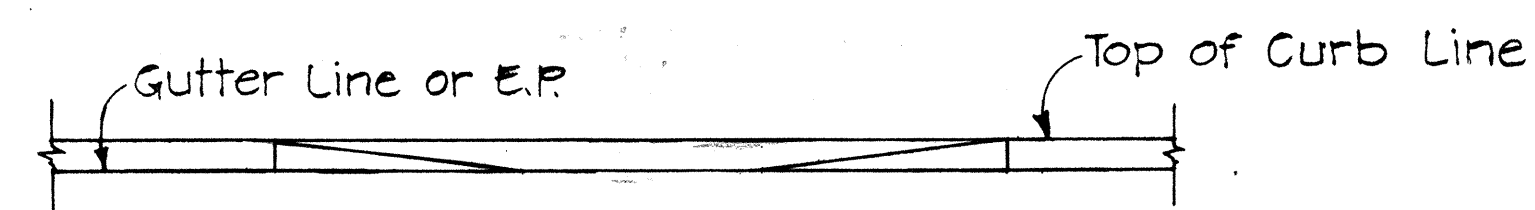



FED. ROAD DIST. NO.	STATE	PROJ. NO.	FISCAL YEAR	SHEET NO.	TOTAL SHEETS
HAWAII	HAW.	99C-01-83	1983	6	16

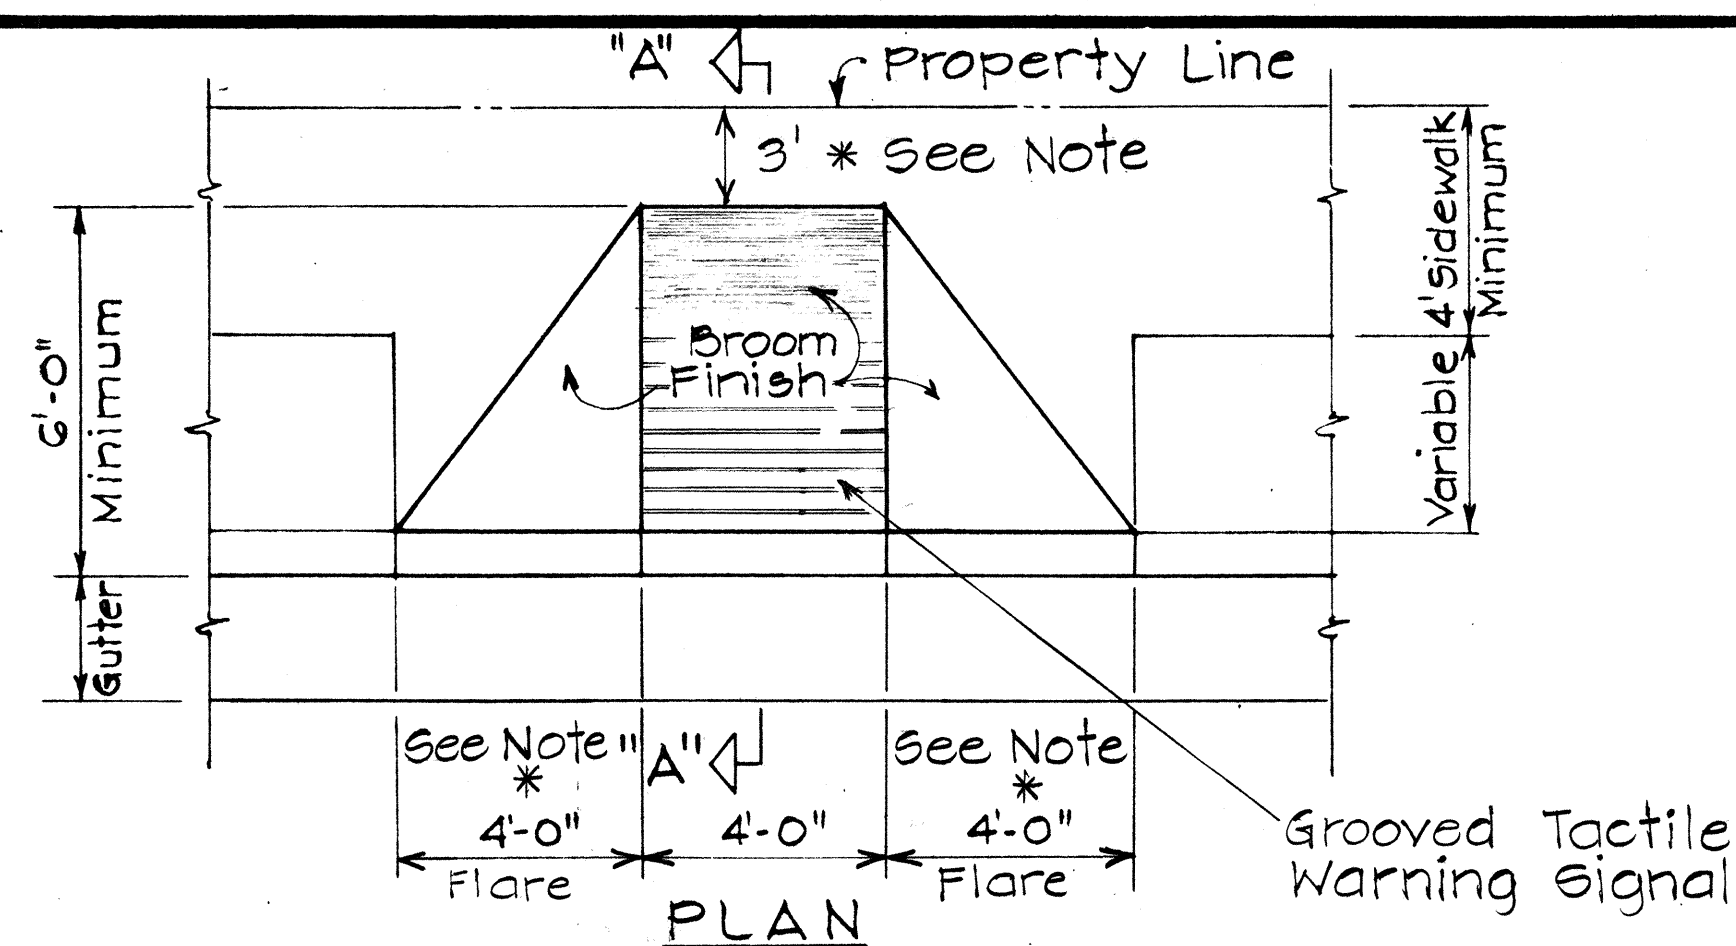



* Where dimension is less than 3', Flare width shall be 5'

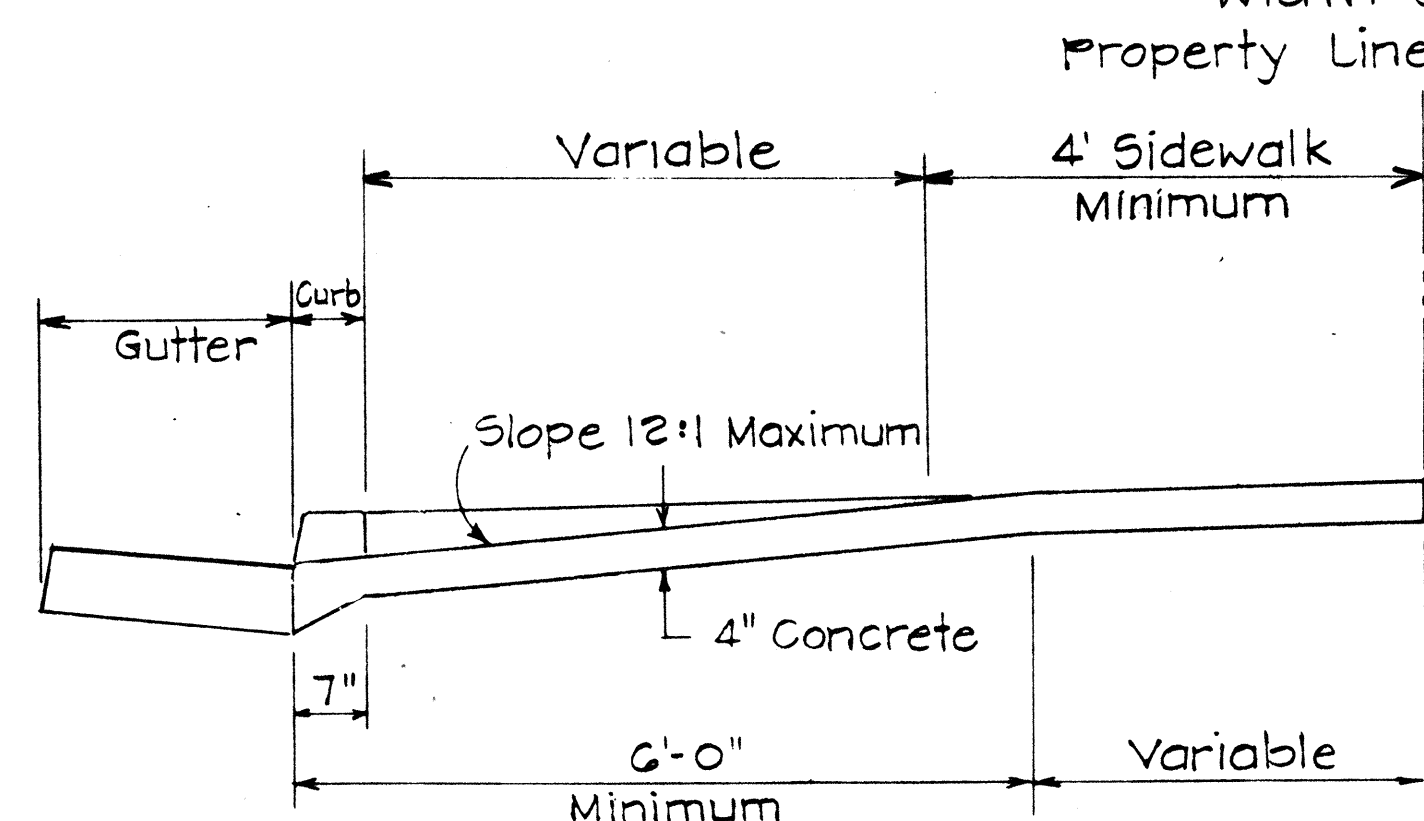




WHEELCHAIR RAMP - TYPE "A"
USE WHERE OBSTRUCTIONS EXIST

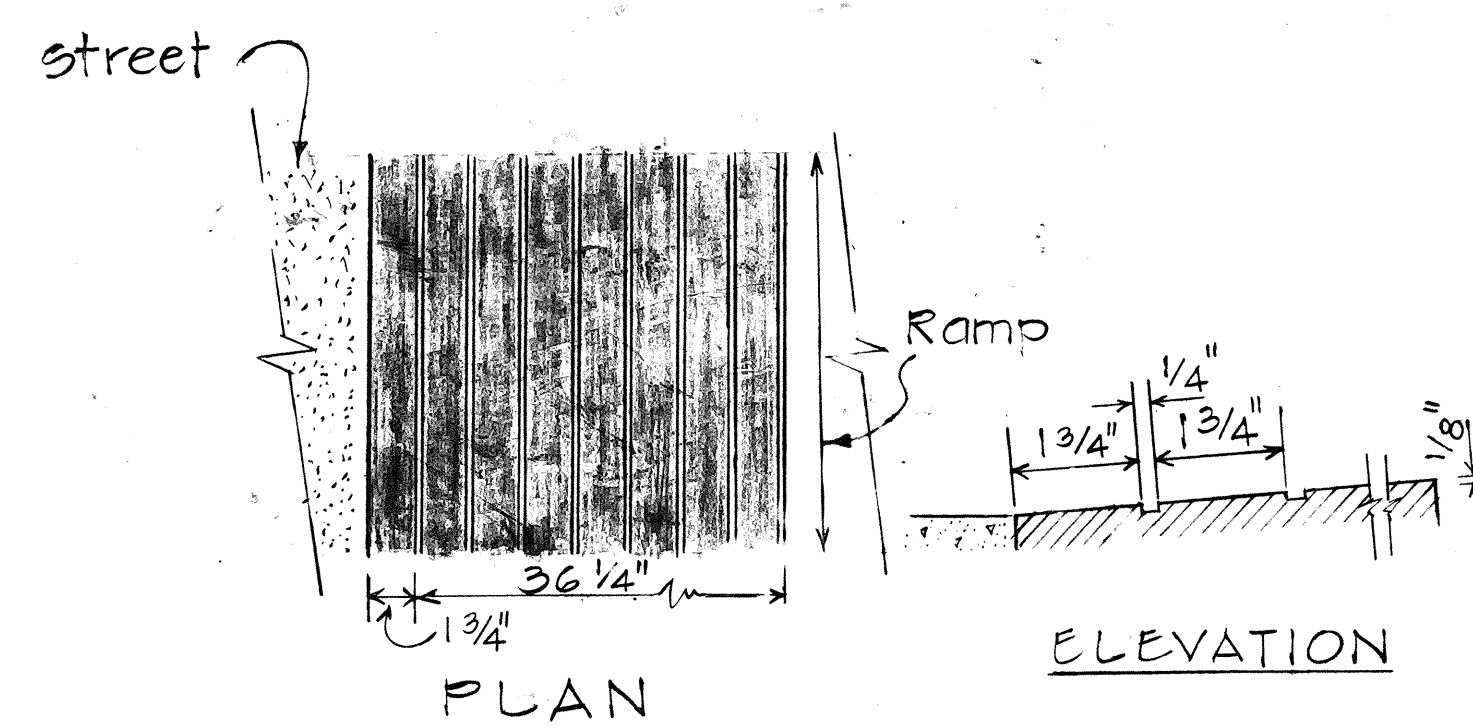



GROOVED TACTILE WARNING SIGNAL

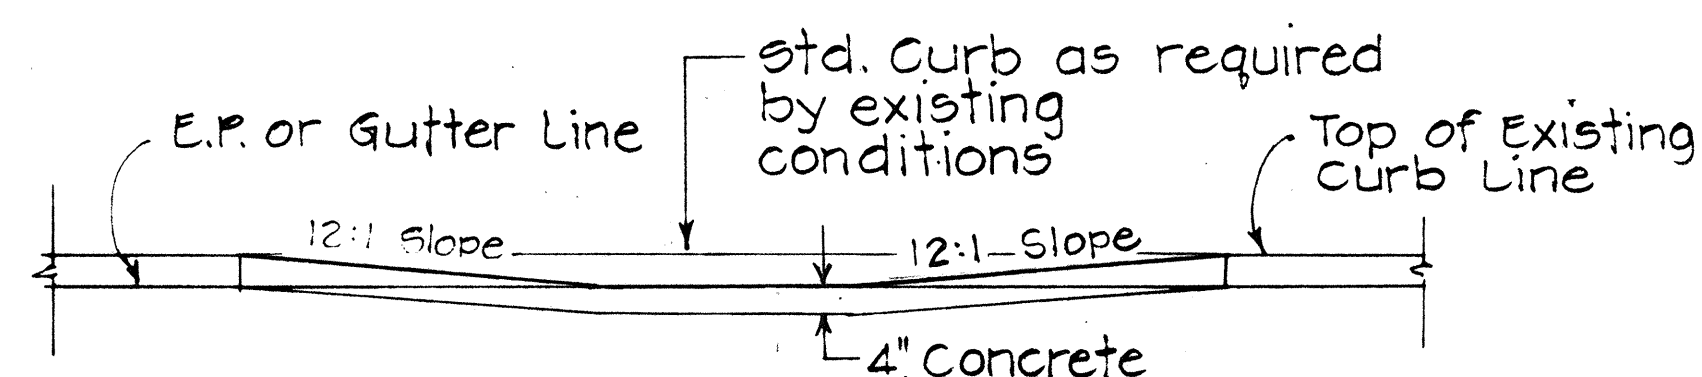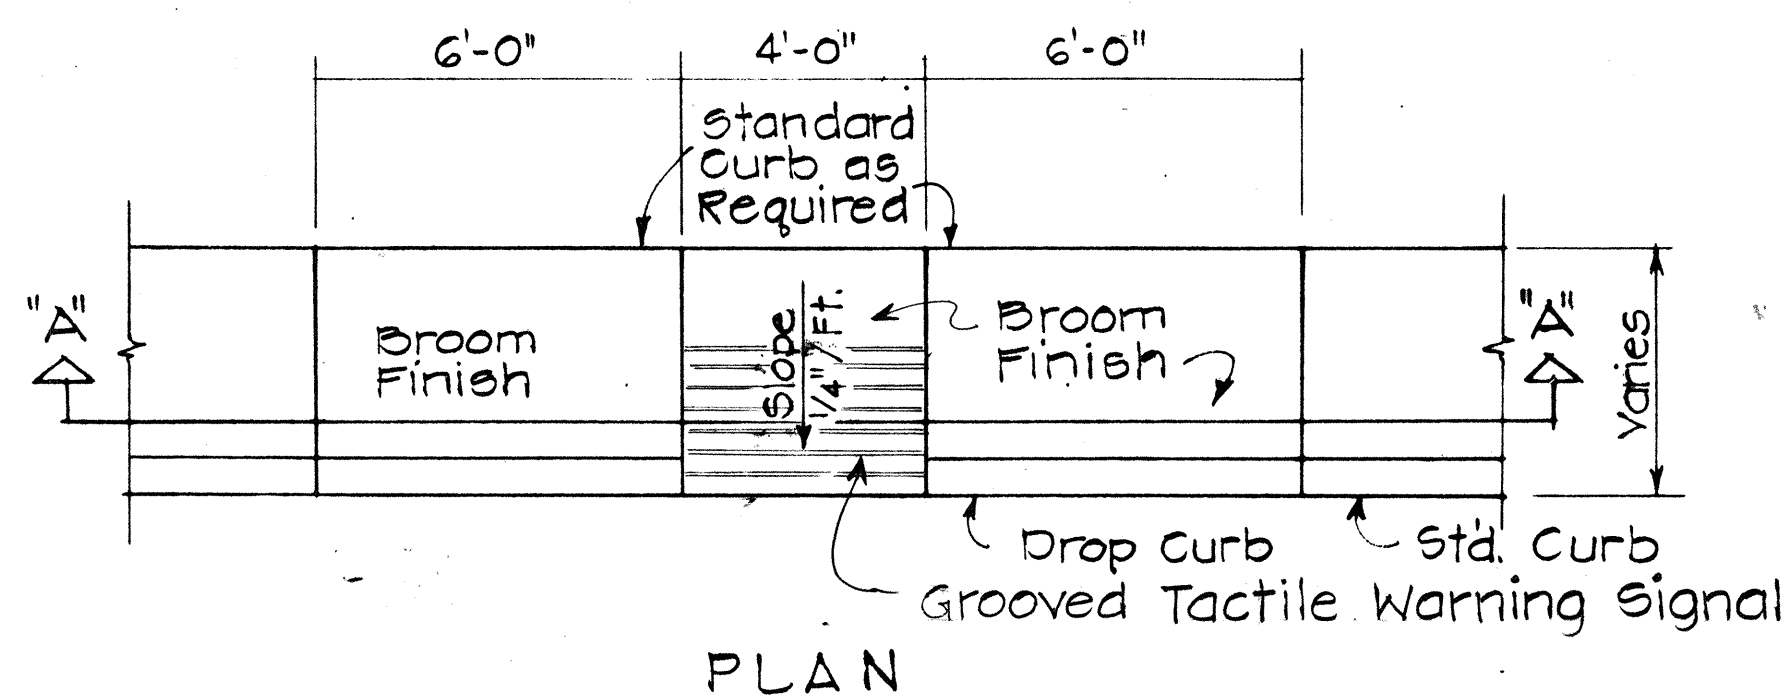


WHEELCHAIR RAMP - TYPE "B"
USE AT SIDEWALKS WITH LESS THAN 6'-0" WIDTH

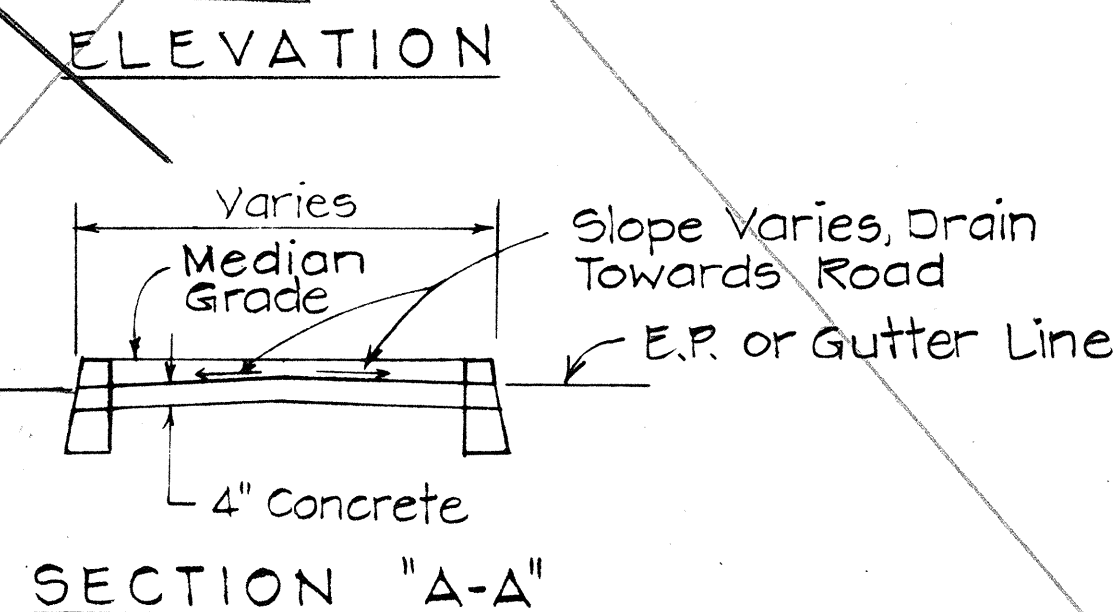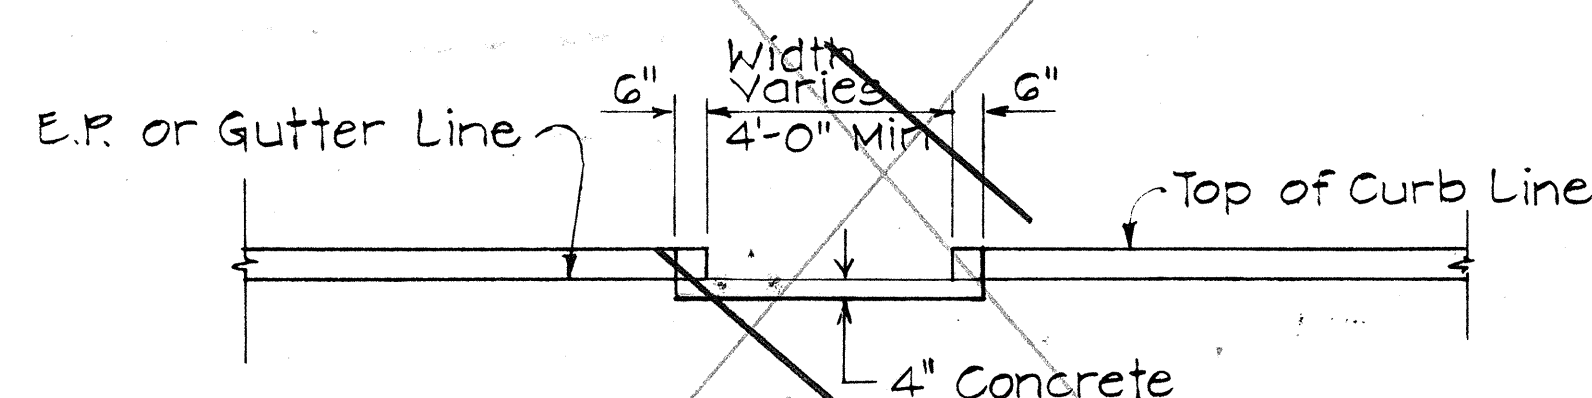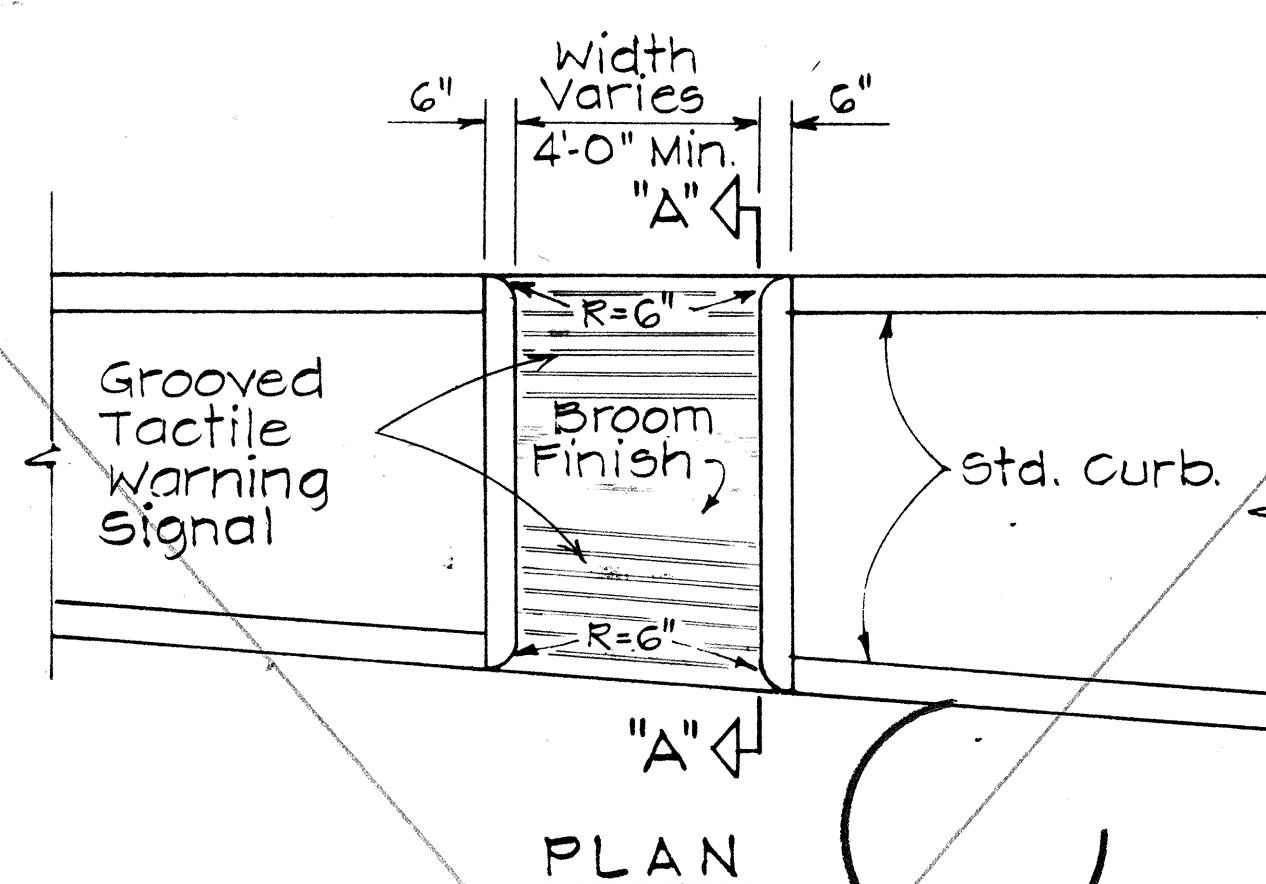


WHEELCHAIR RAMP - TYPE "C"
USE AT MEDIAN CROSSINGS, ISLANDS

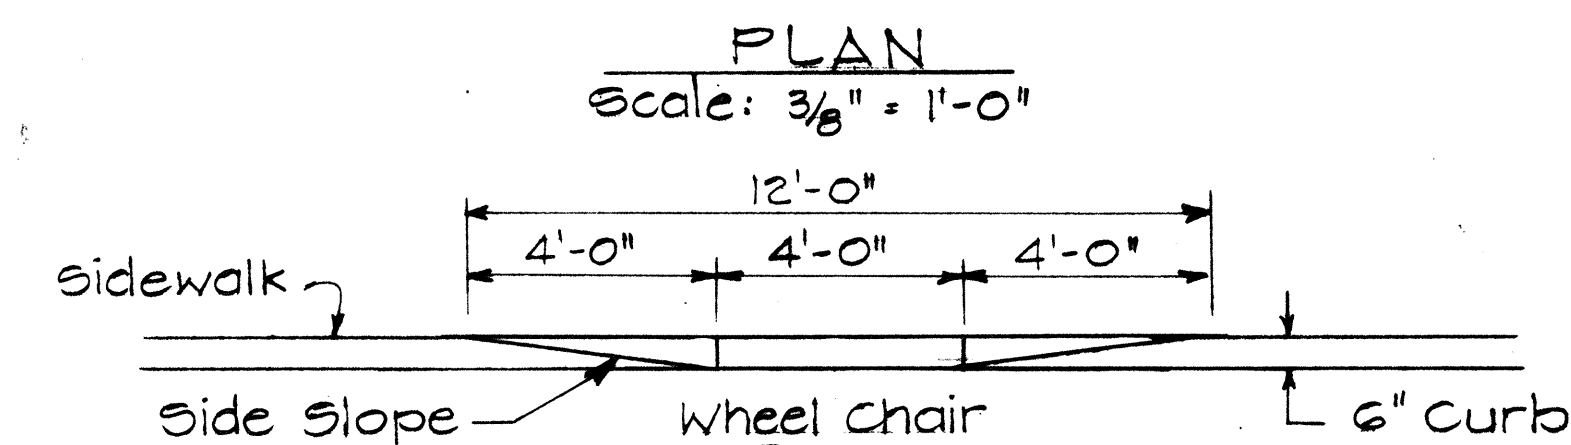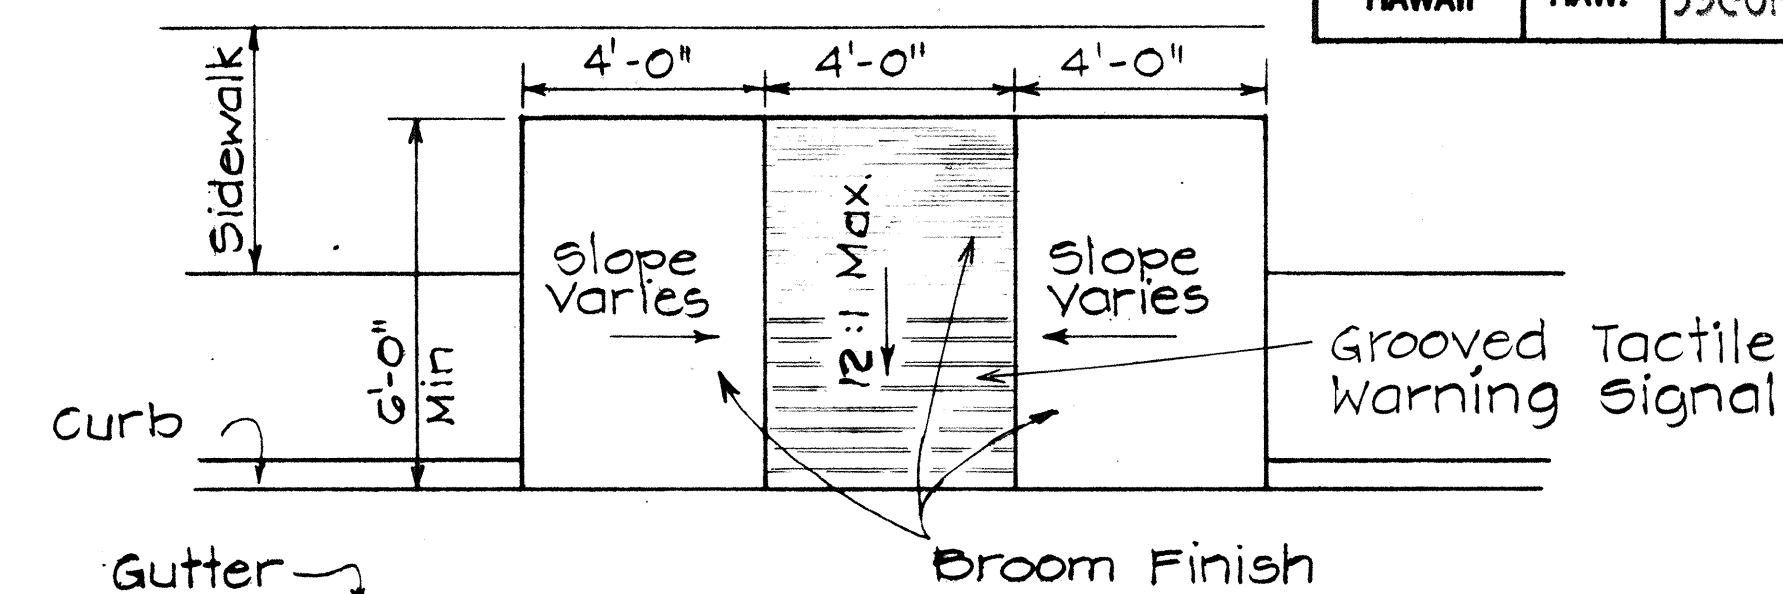

WHEELCHAIR RAMP - TYPE "D"
USE WHEN IDEAL CONDITIONS EXIST

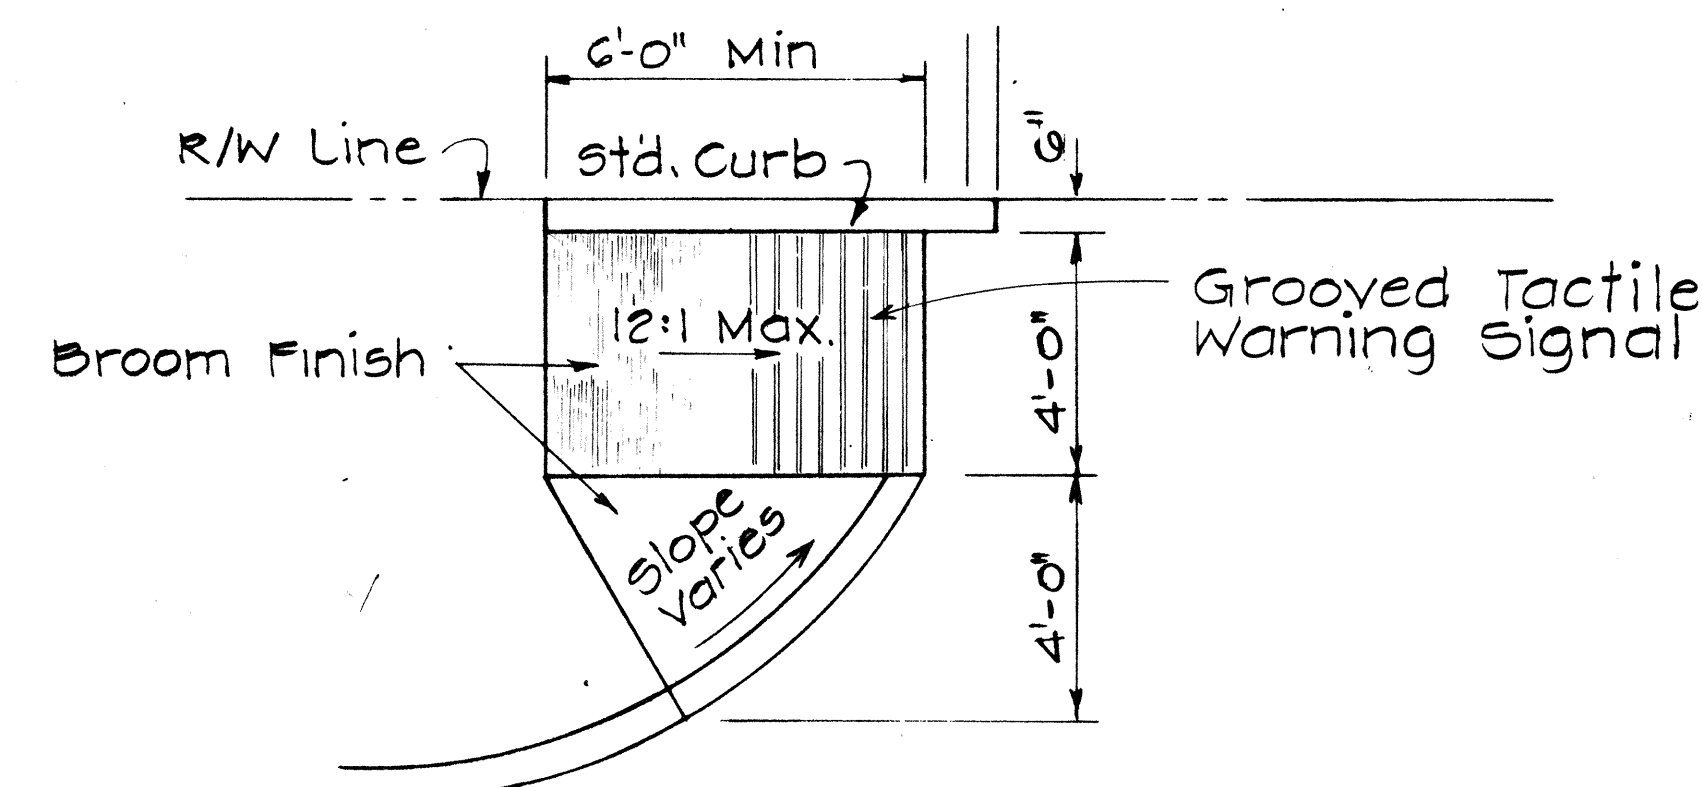

WHEELCHAIR RAMP - TYPE "E"
USE AT CURBED DRIVEWAYS
Scale: 3/8" = 1'-0"

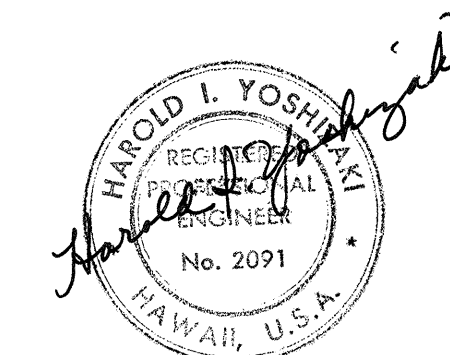

STATE OF HAWAII
DEPARTMENT OF TRANSPORTATION
HIGHWAYS DIVISION

TRAFFIC SIGNALS ON
WILIKINA DRIVE AT MACOMB ROAD

TYPICAL DETAILS OF
WHEELCHAIR RAMPS

PROJECT NO. 99C-01-83
Scale: As Shown DATE: AUG. 30, 1982

SHEET NO. 6 OF 16 SHEETS