

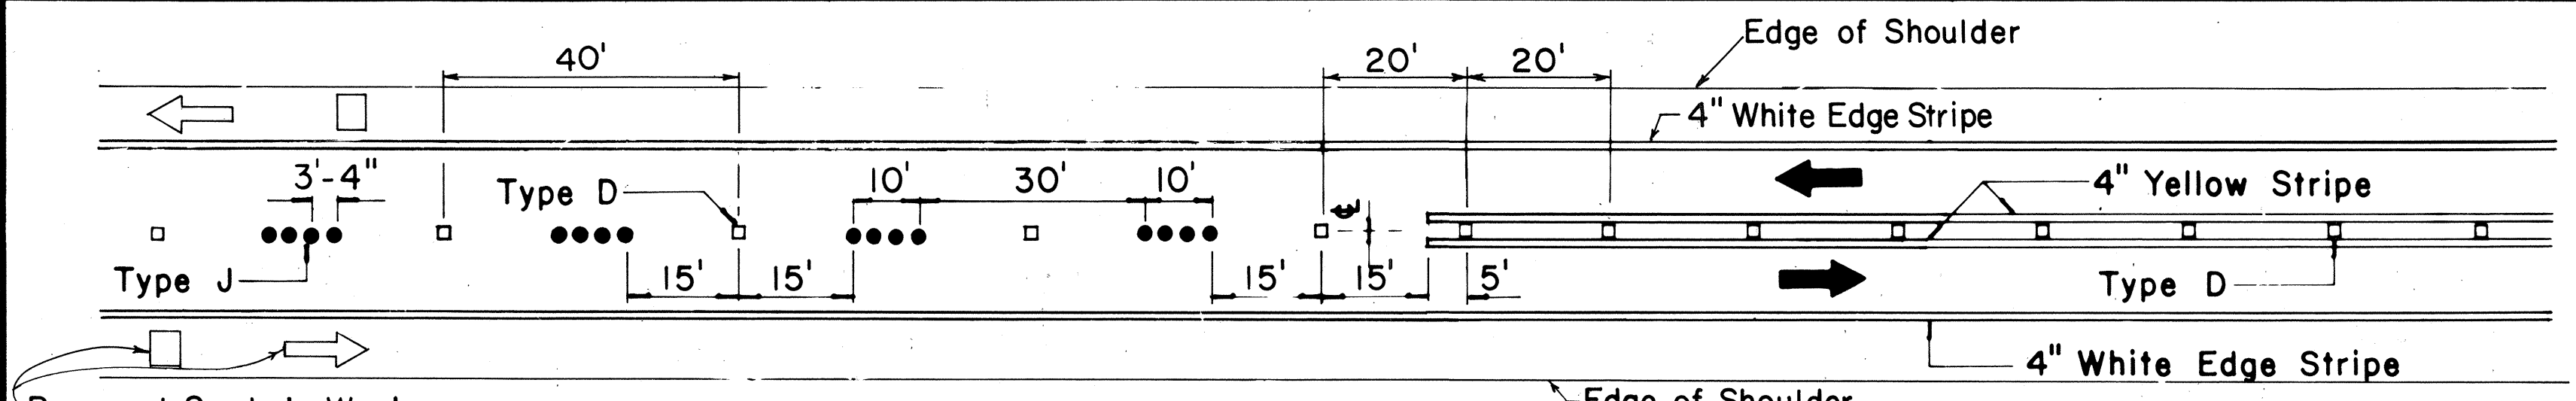
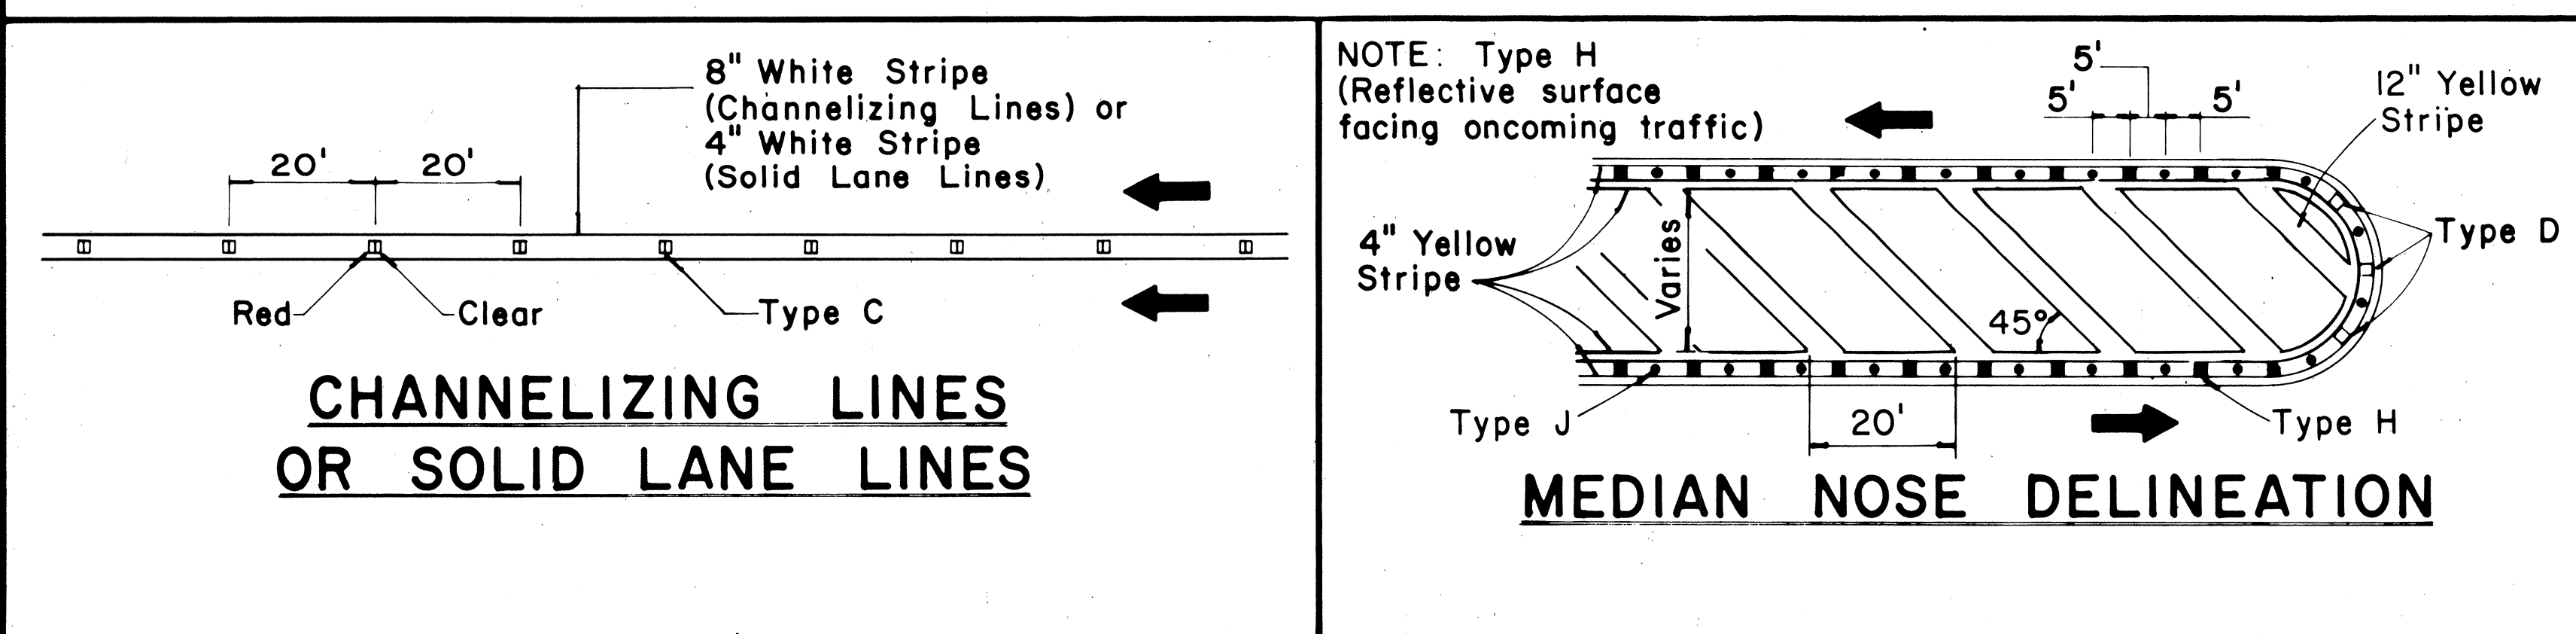
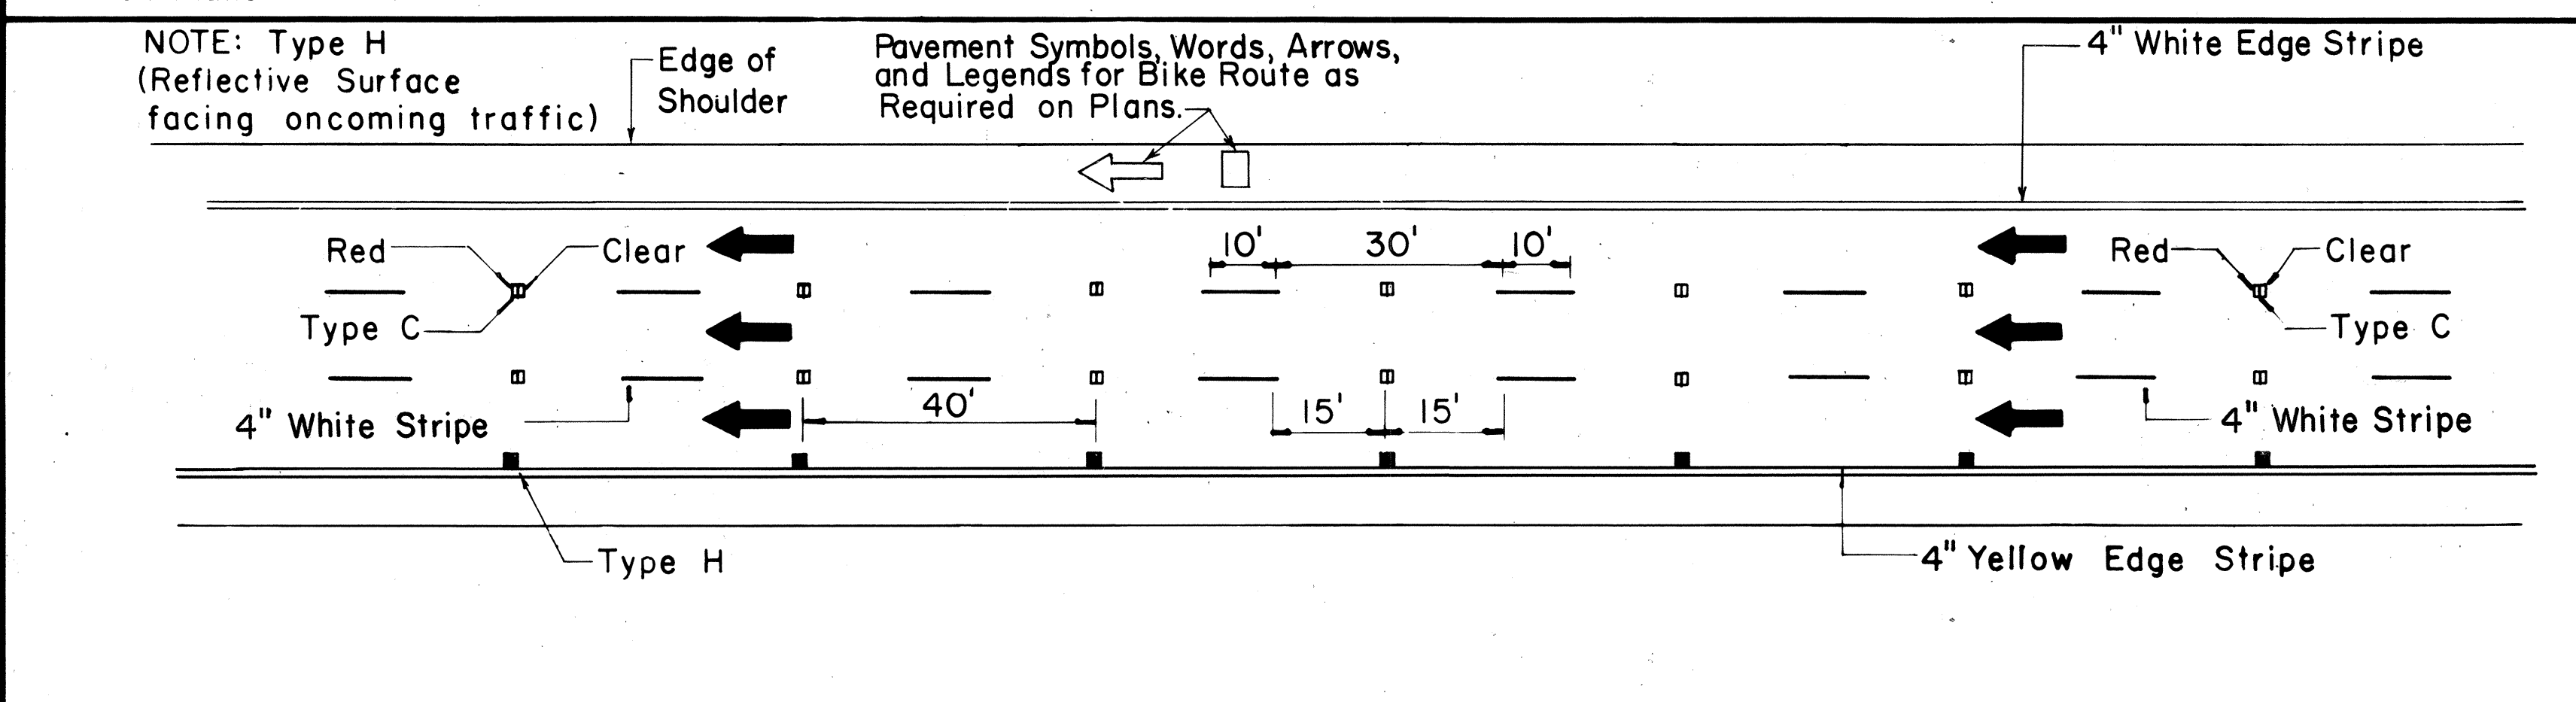


FED. ROAD DIST. NO.	STATE	PROJ. NO.	FISCAL YEAR	SHEET NO.	TOTAL SHEETS
HAWAII	HAW.	99C-01-84M	1984	5	9

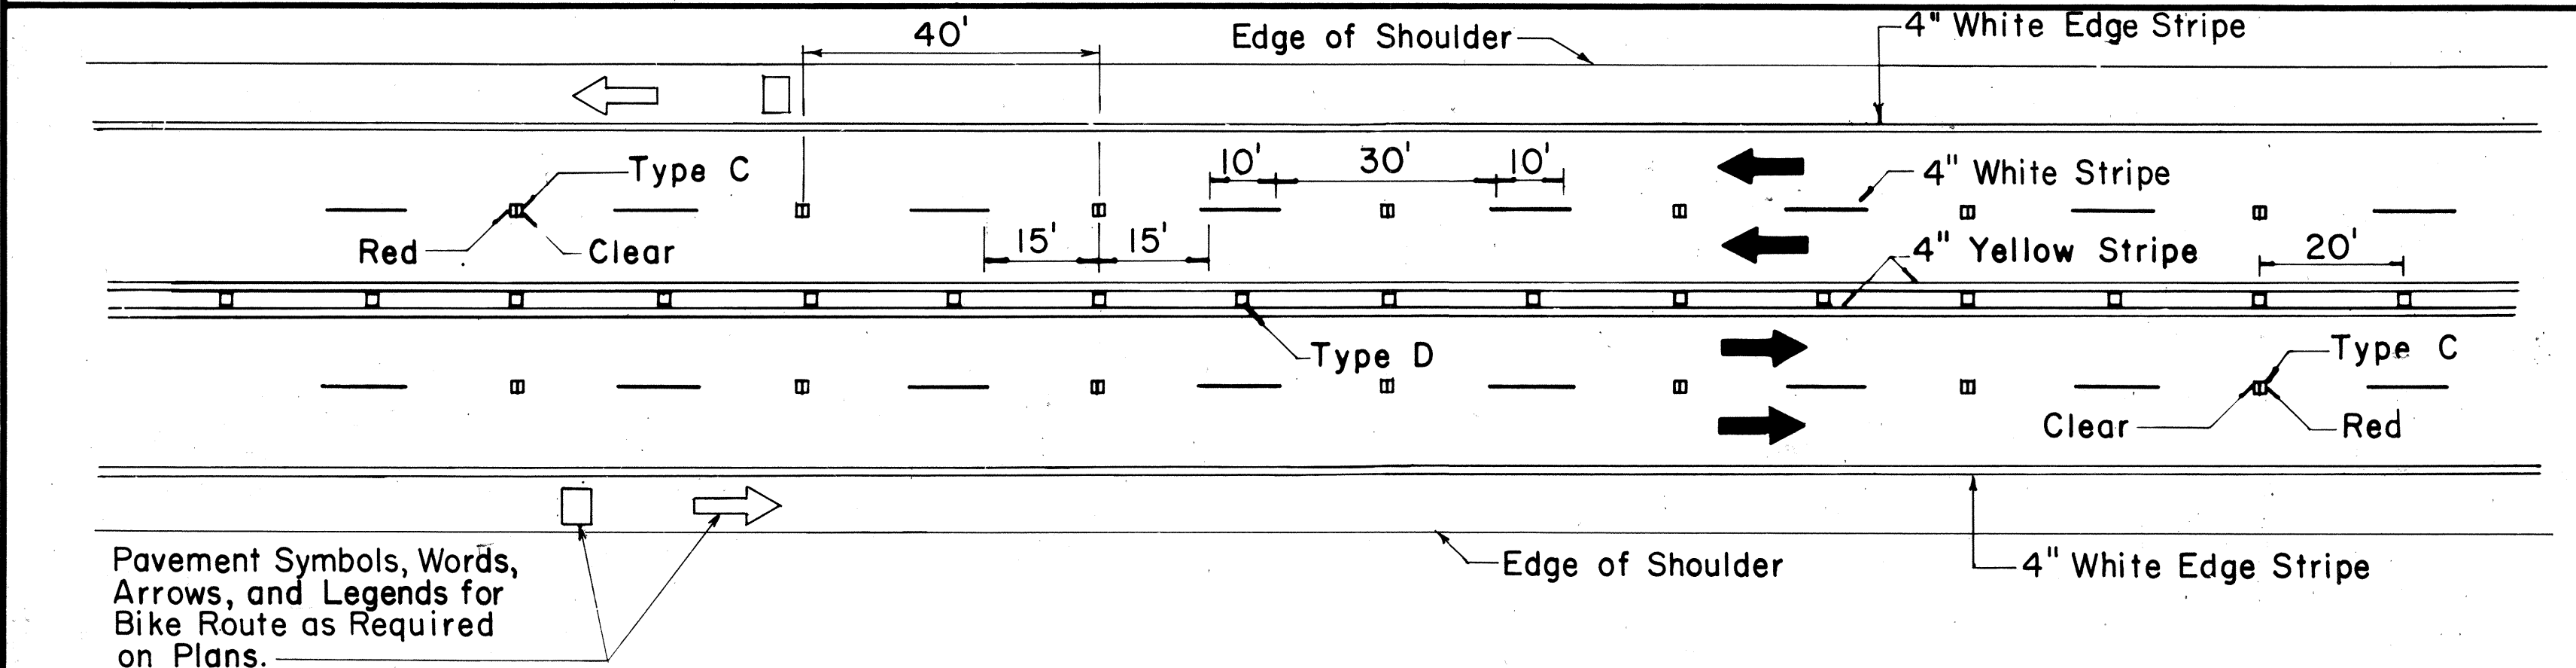

Pavement Symbols, Words, Arrows, and Legends for Bike Route as Required on Plans.

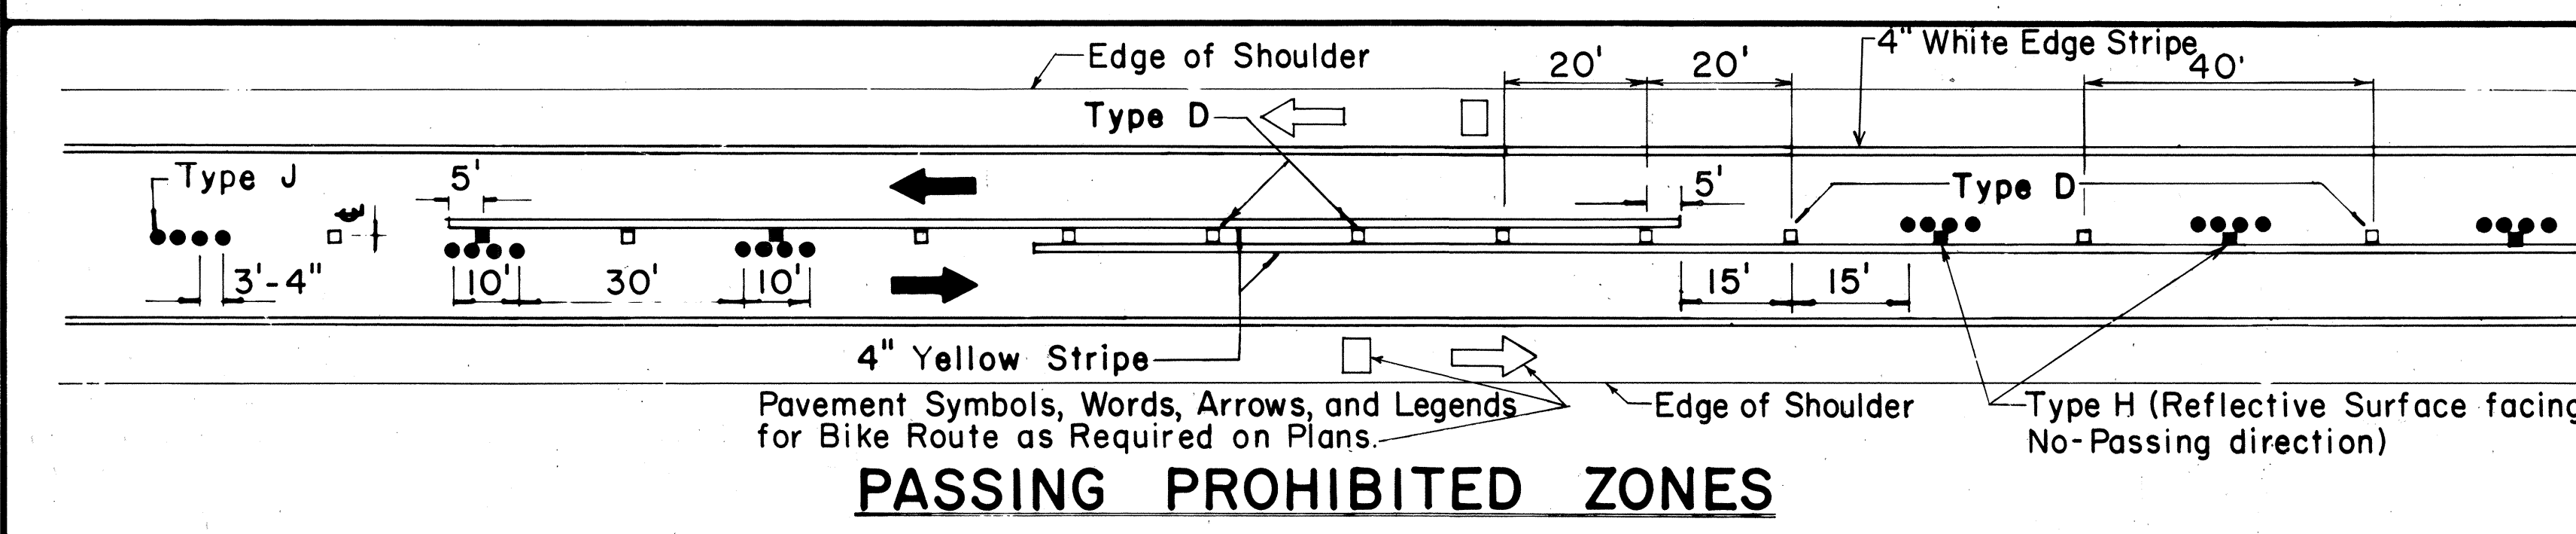


TWO - LANE

MULTI - LANE

DIVIDED HIGHWAY AND FREEWAY

MISCELLANEOUS

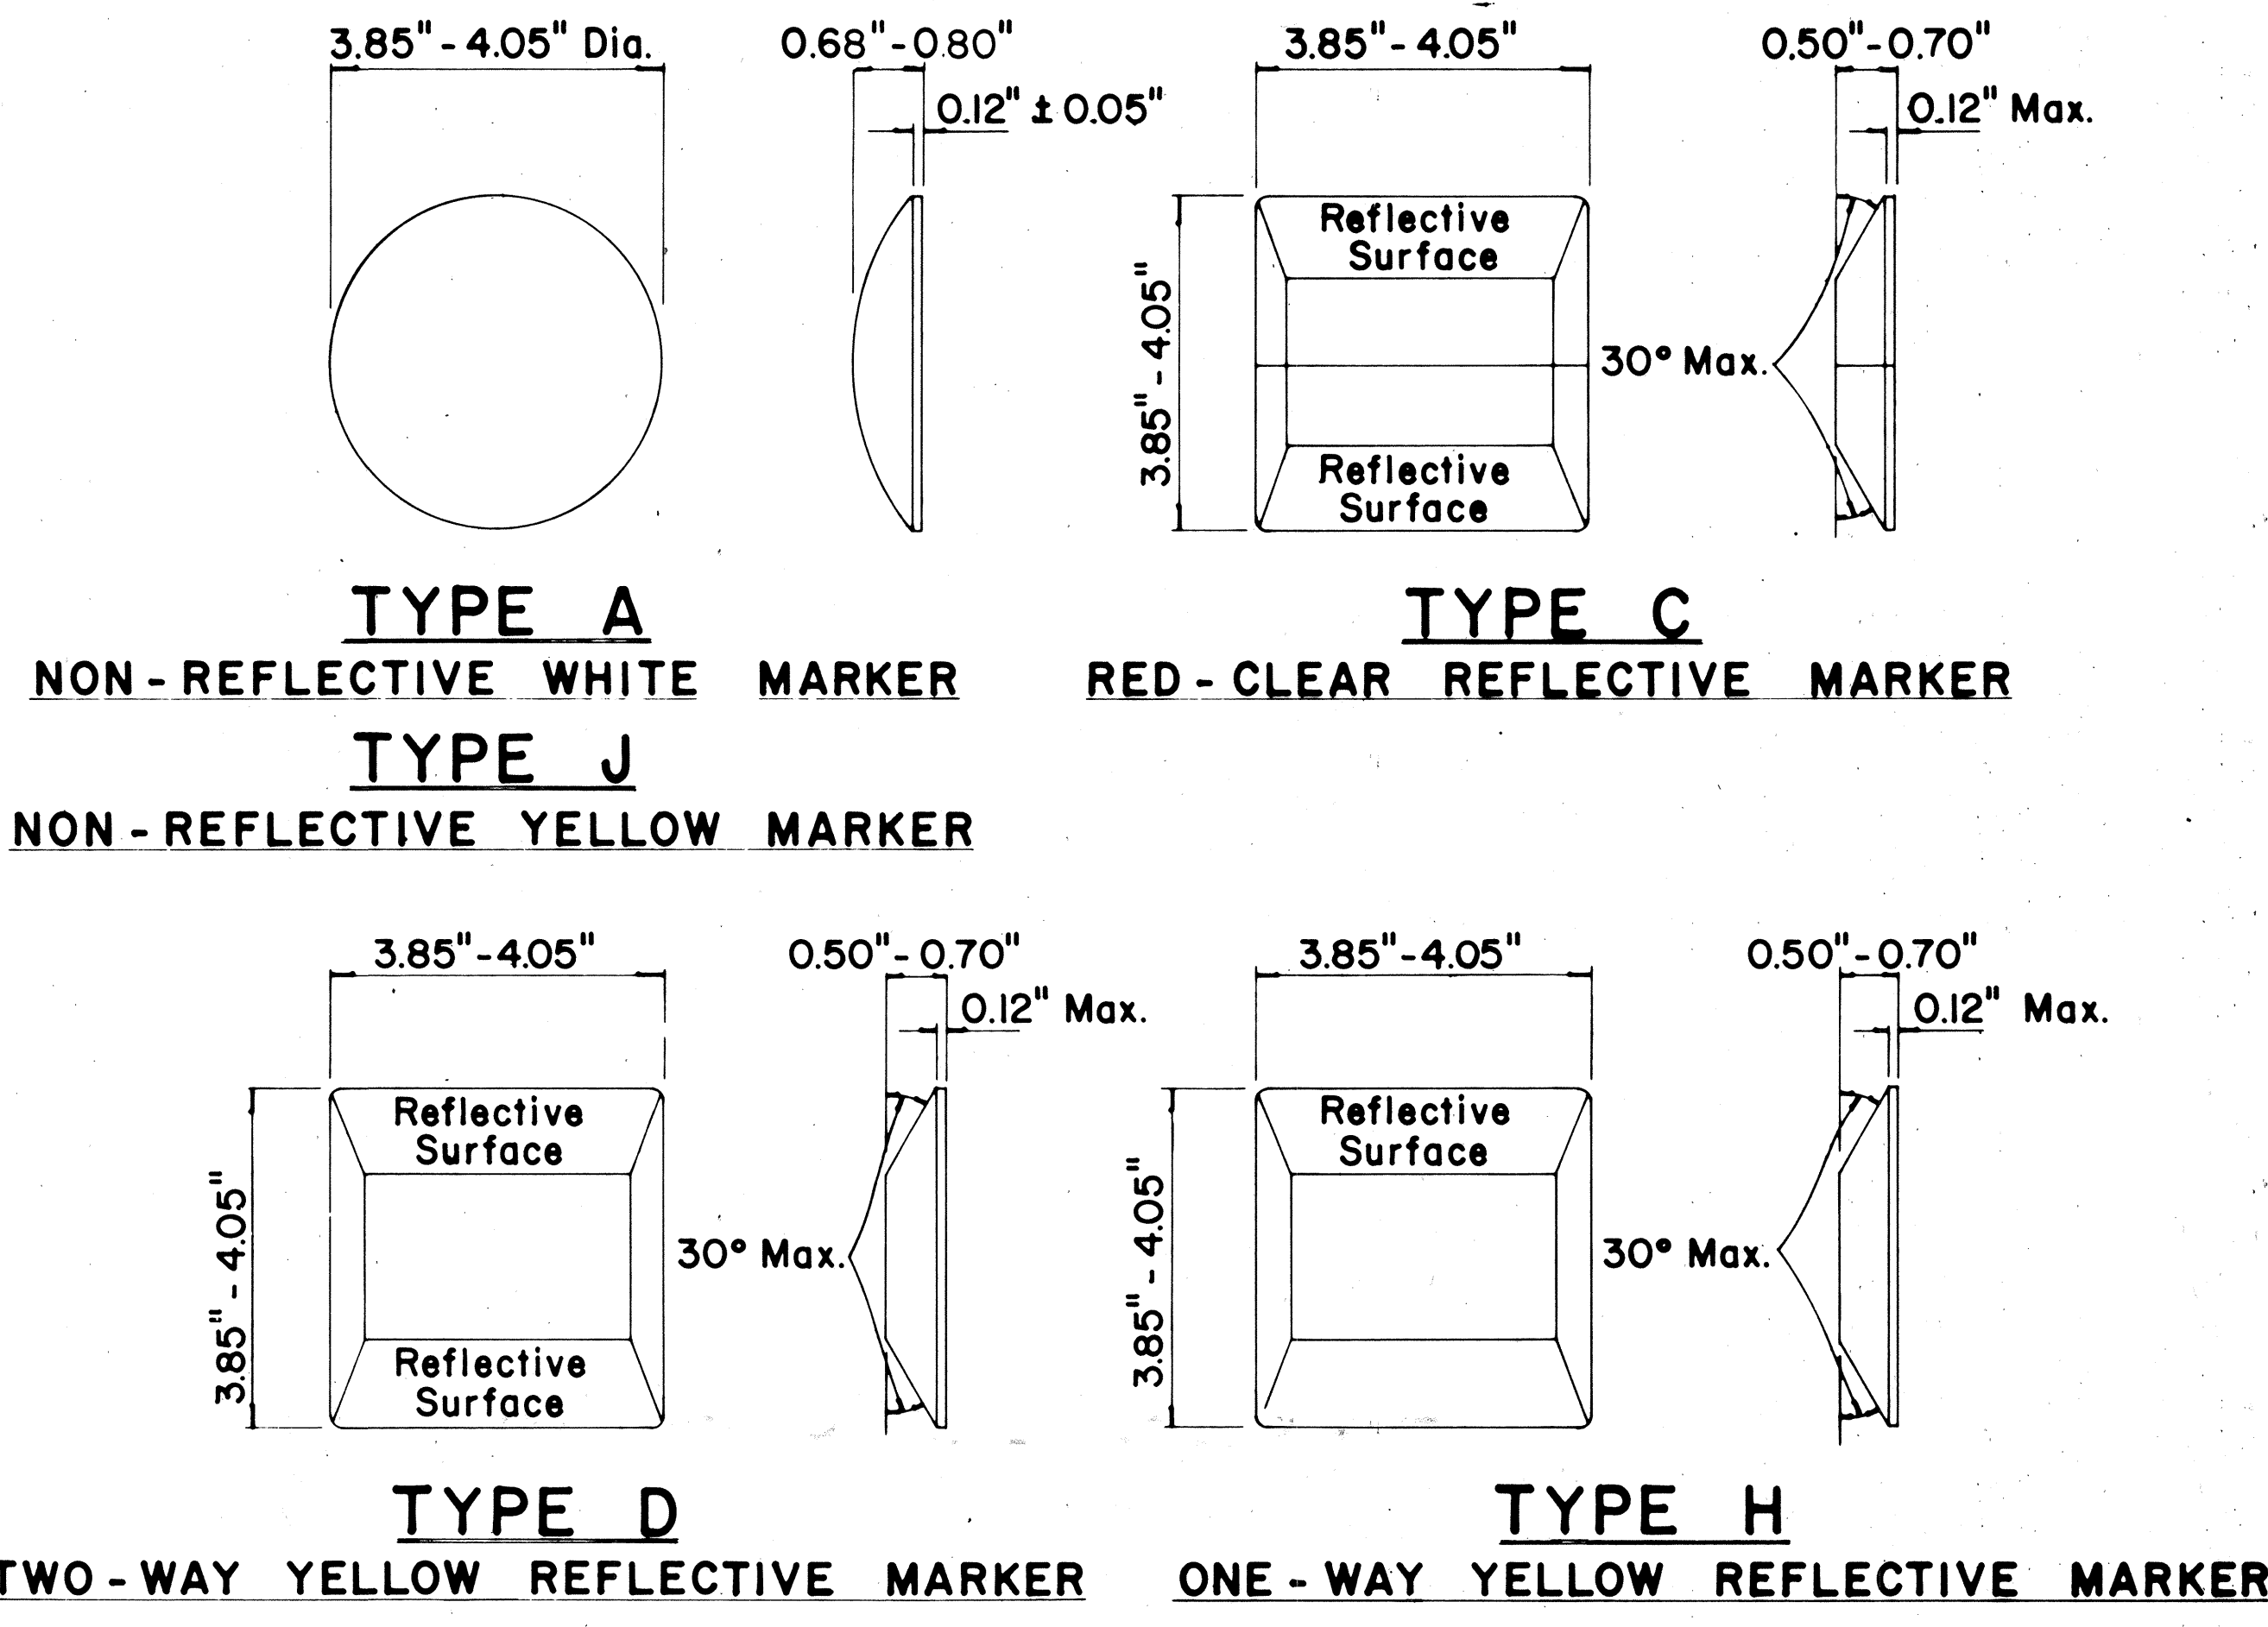

- ### GENERAL NOTES
- Pavement marking and striping shall conform to the latest "Manual on Uniform Traffic Control Devices for Streets and Highways," and as amended.
 - Layout and installation of pavement marking and striping shall be done by the Contractor. The Contractor shall check the layouts with the Engineer prior to performing work.
 - Edge lines shall not be continued through intersections and shall not be broken for driveways unless otherwise shown or directed.
- ### LEGEND
- 4" White Stripe
 - Type C
 - Type D
 - Type H
 - Type J

STATE OF HAWAII
DEPARTMENT OF TRANSPORTATION
HIGHWAYS DIVISION

TYPICAL DETAILS

RAISED PAVEMENT MARKERS AND STRIPING

Not to Scale May 1984

SHEET No. 1 OF 1 SHEETS

DATE	_____
SURVEY PLOTTED BY	_____
DRAWN BY	_____
TRACED BY	_____
CHECKED BY	_____
NOTE BOOK	_____
NO.	_____