




FED. ROAD DIST. NO.	STATE	PROJ. NO.	FISCAL YEAR	SHEET NO.	TOTAL SHEETS
HAWAII	HAW.	99EF-01-87M	1987	4	18

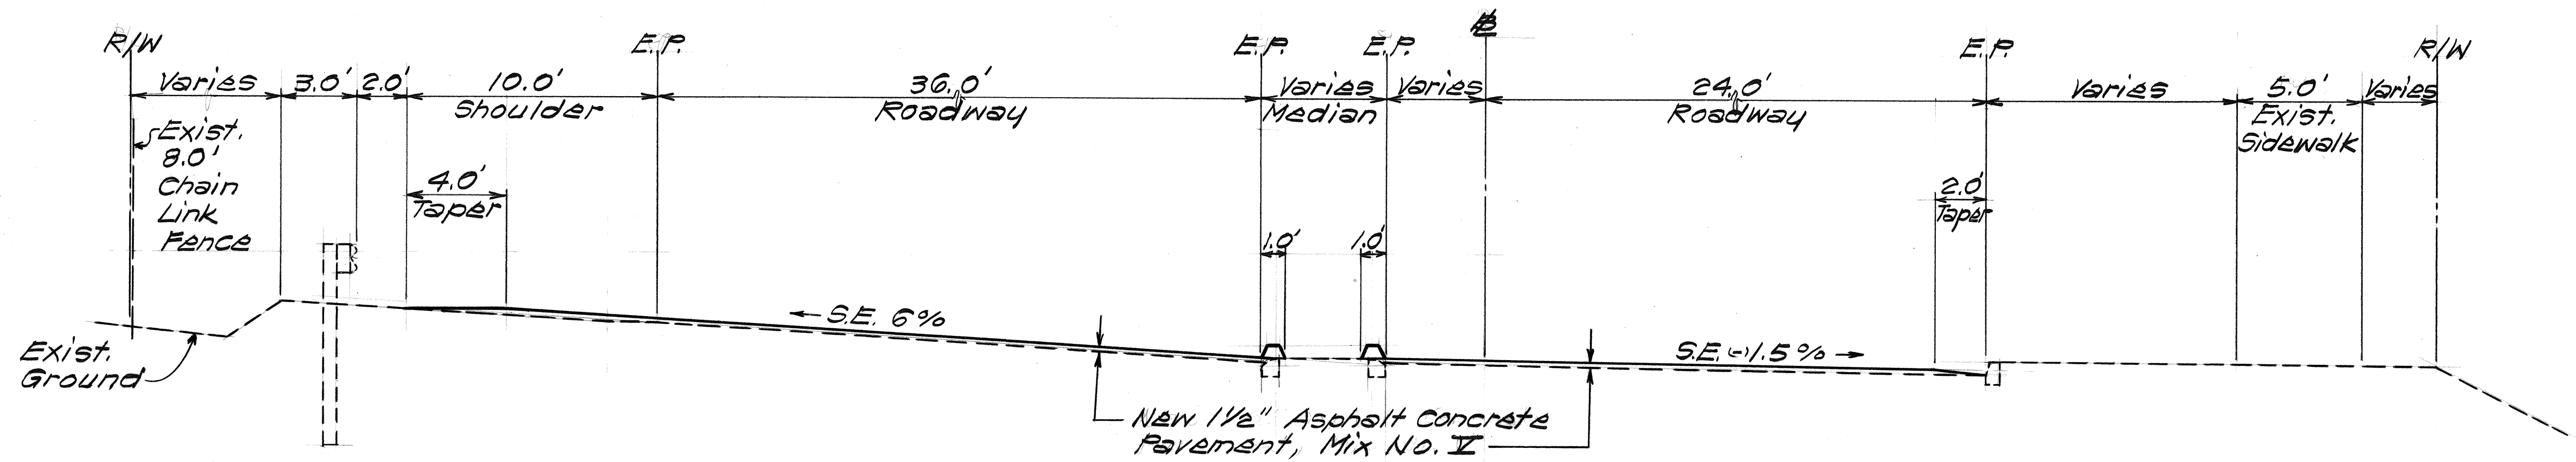

TYPICAL SECTION ON CURVE
Scale: 1/4" = 1'-0"

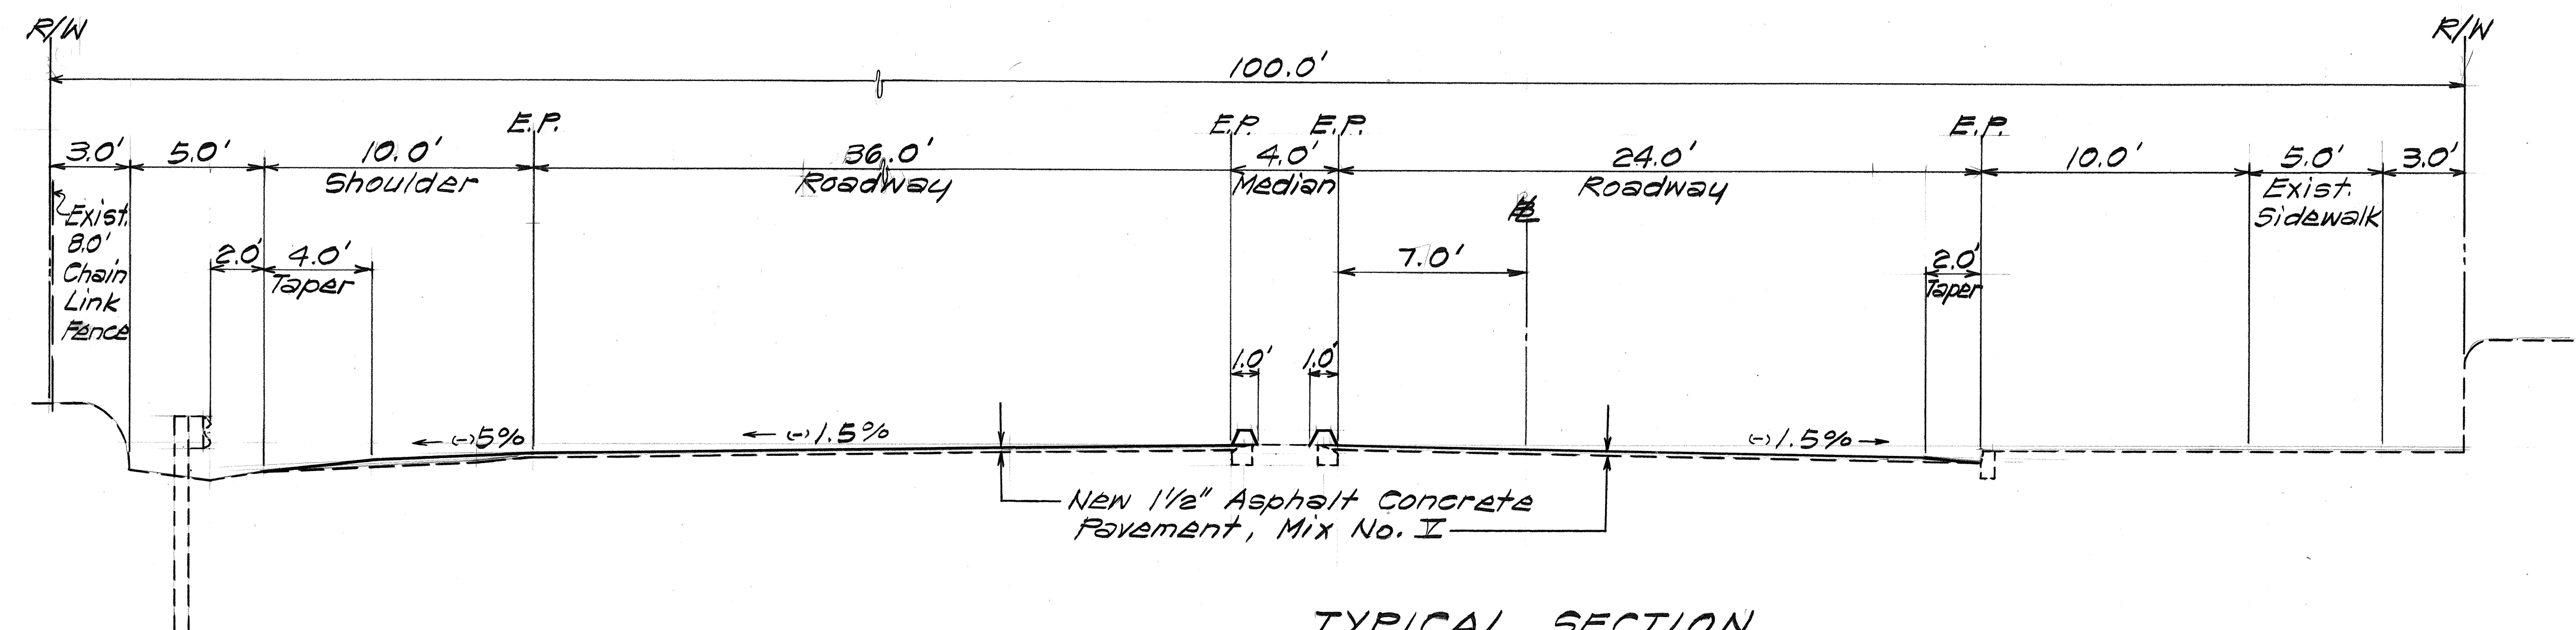

TYPICAL SECTION
STA. 222+00± TO # STA. 248+00±
Scale: 1/4" = 1'-0"

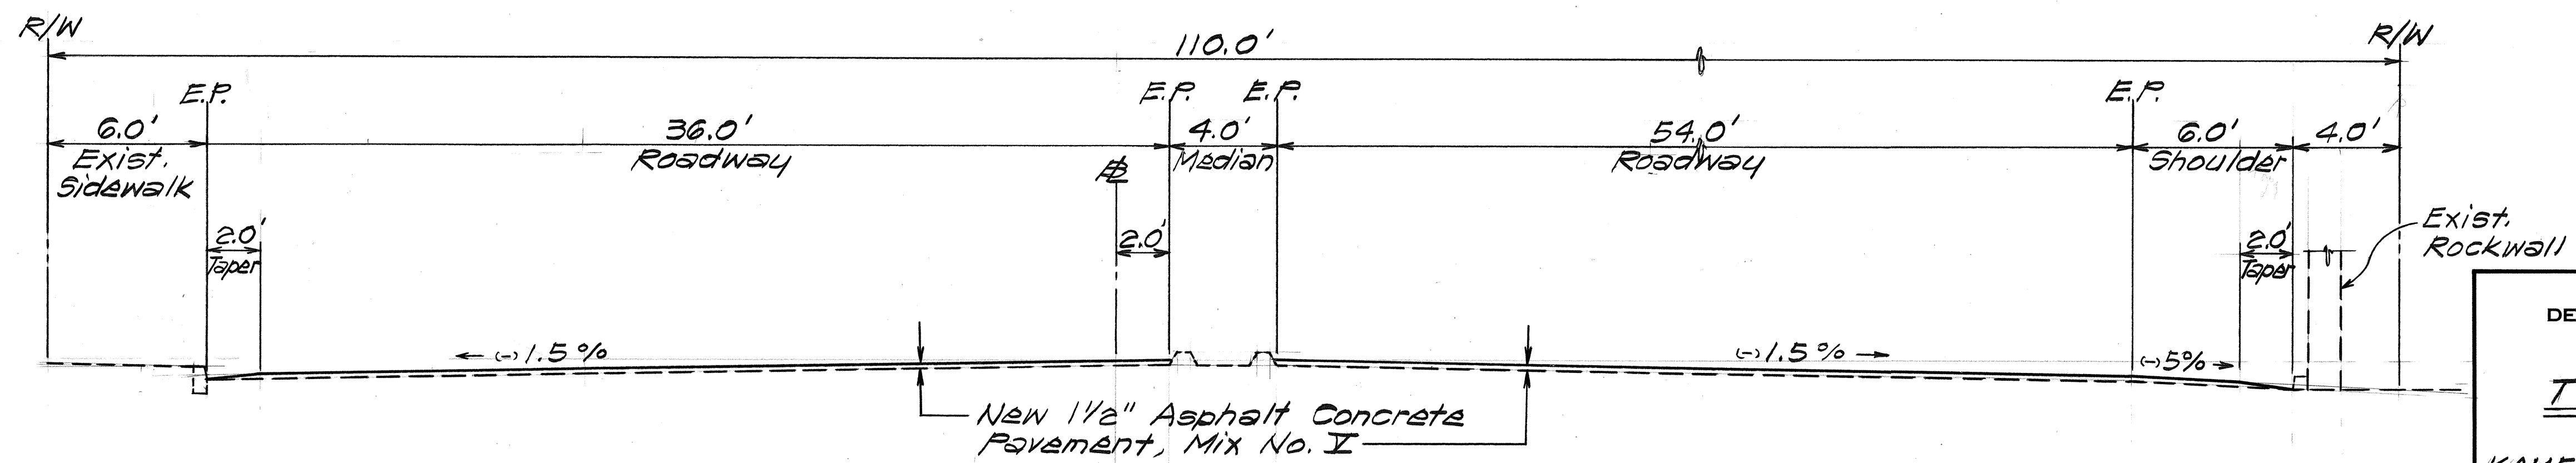


TYPICAL SECTION
STA. 204+65± TO # STA. 209+70±
Scale: 1/4" = 1'-0"

STATE OF HAWAII
DEPARTMENT OF TRANSPORTATION
HIGHWAYS DIVISION


TYPICAL SECTIONS

KAMEHAMEHA HWY. RESURFACING
Center Drive to Halewa Stream
PROJECT NO. 99EF-01-87M
Scale: As Shown Date: Sept., 1986
SHEET NO. 1 OF 2 SHEETS


FED. ROAD DIST. NO.	STATE	PROJ. NO.	FISCAL YEAR	SHEET NO.	TOTAL SHEETS
HAWAII	HAW.	99EF-01-87M	1987	5	18

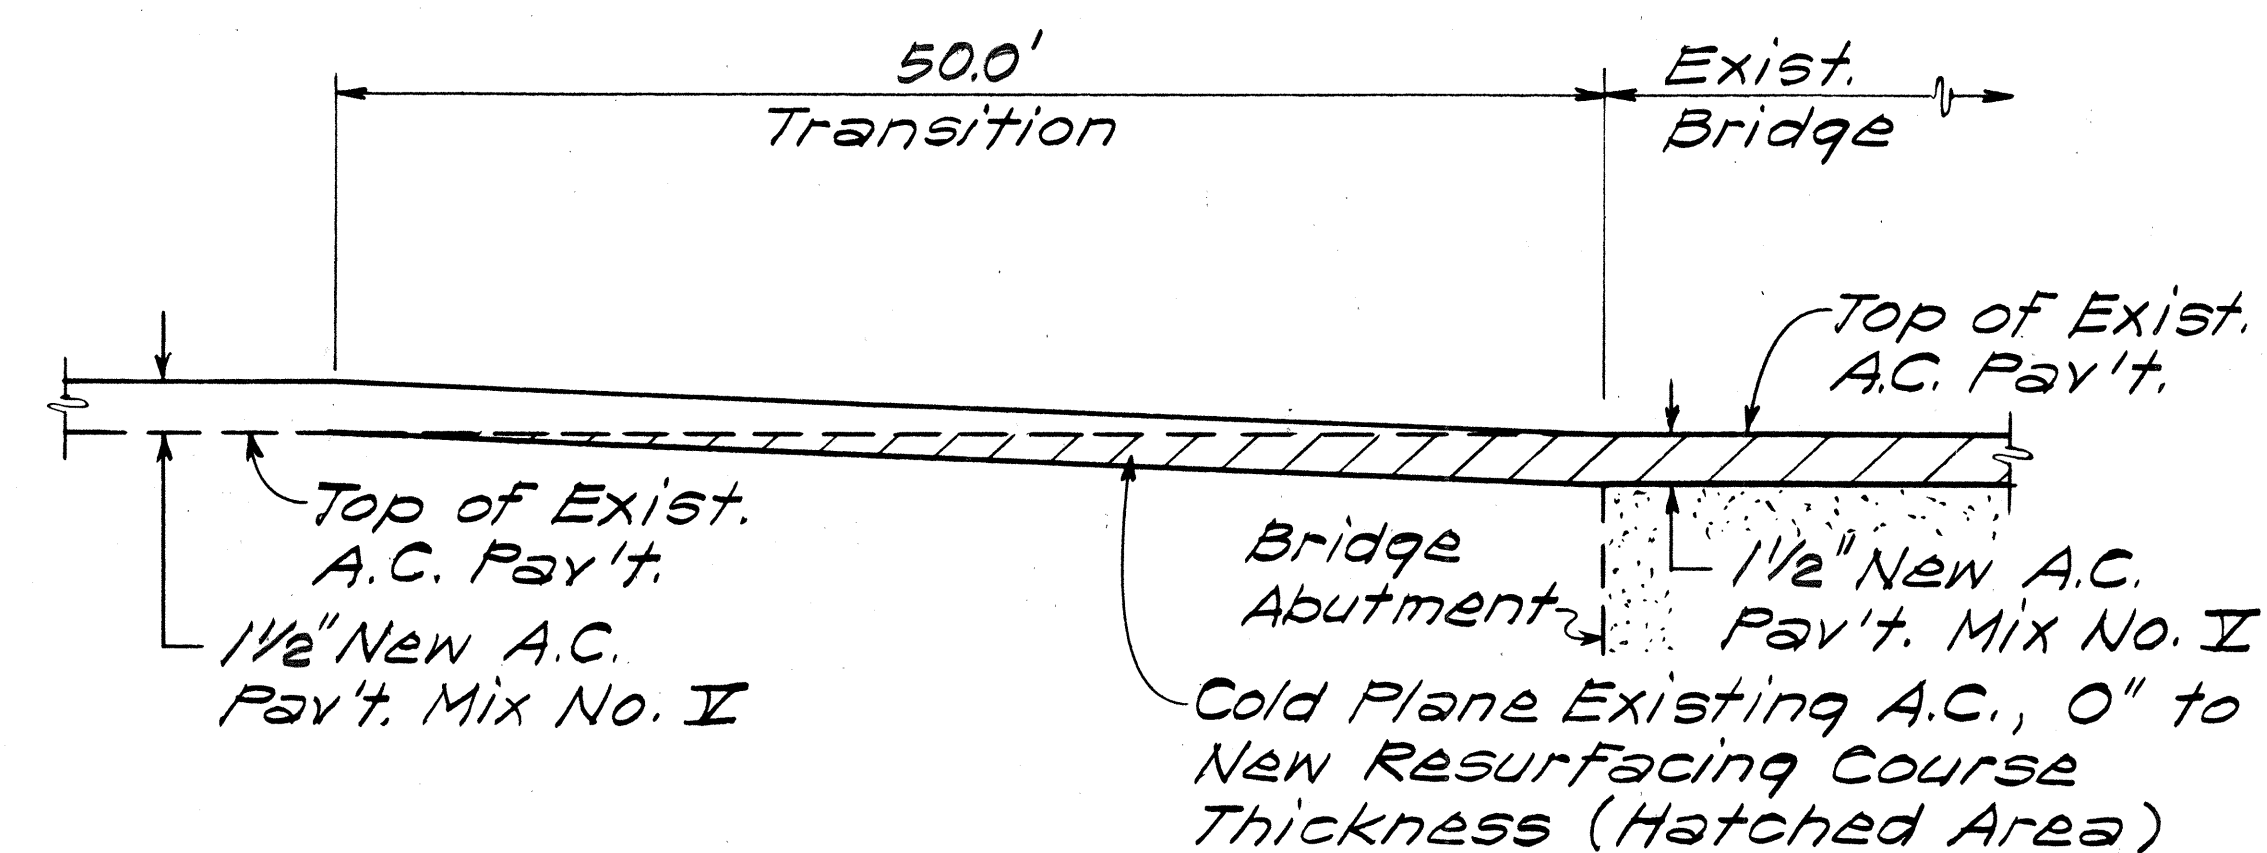


RESURFACING AT BRIDGE DETAIL
Not to Scale

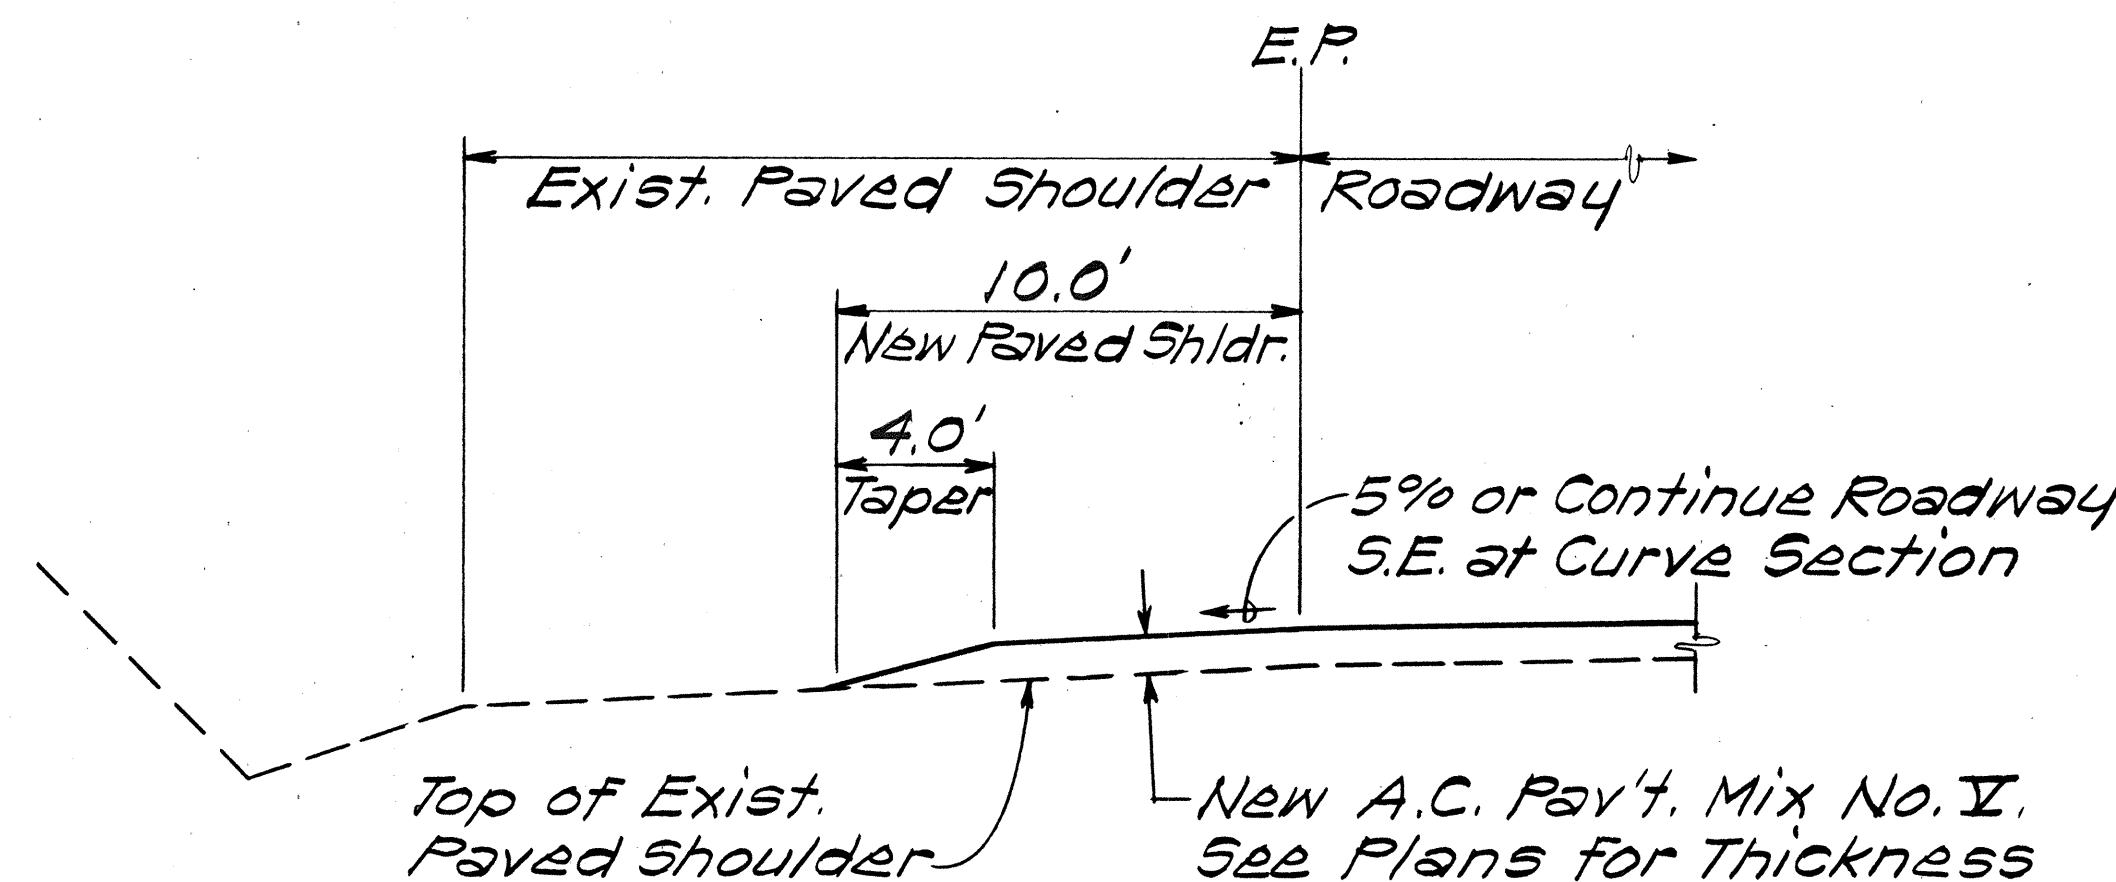


TYPICAL SECTION AT PAVED SHOULDER
Not to Scale

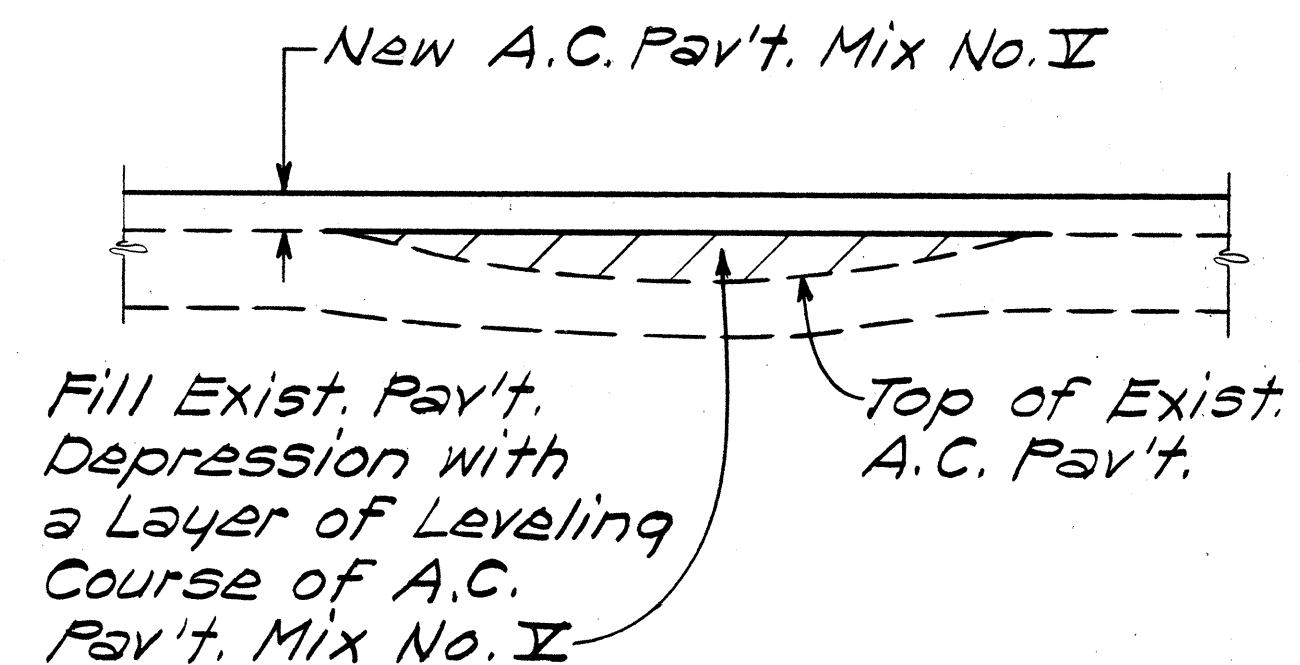


LEVELING COURSE DETAIL
Not to Scale

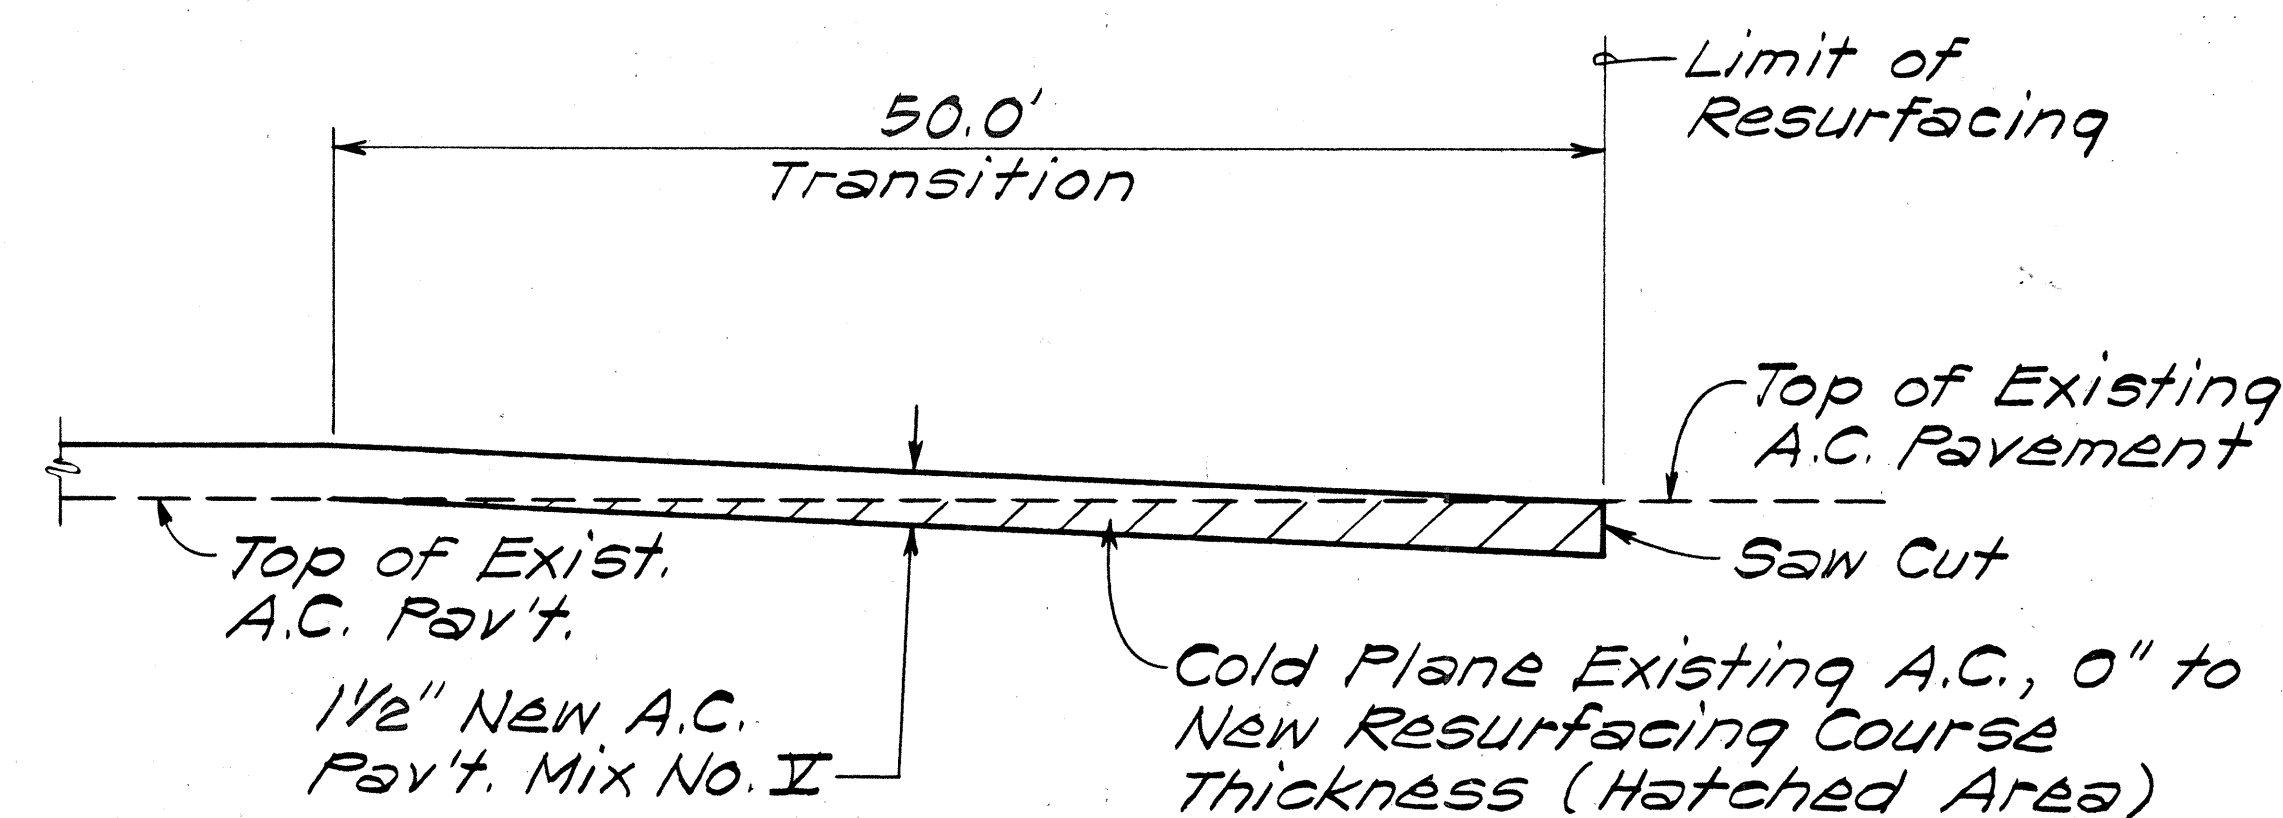


COLD PLANING TRANSITION TO EXISTING PAVEMENT DETAIL
Not to Scale

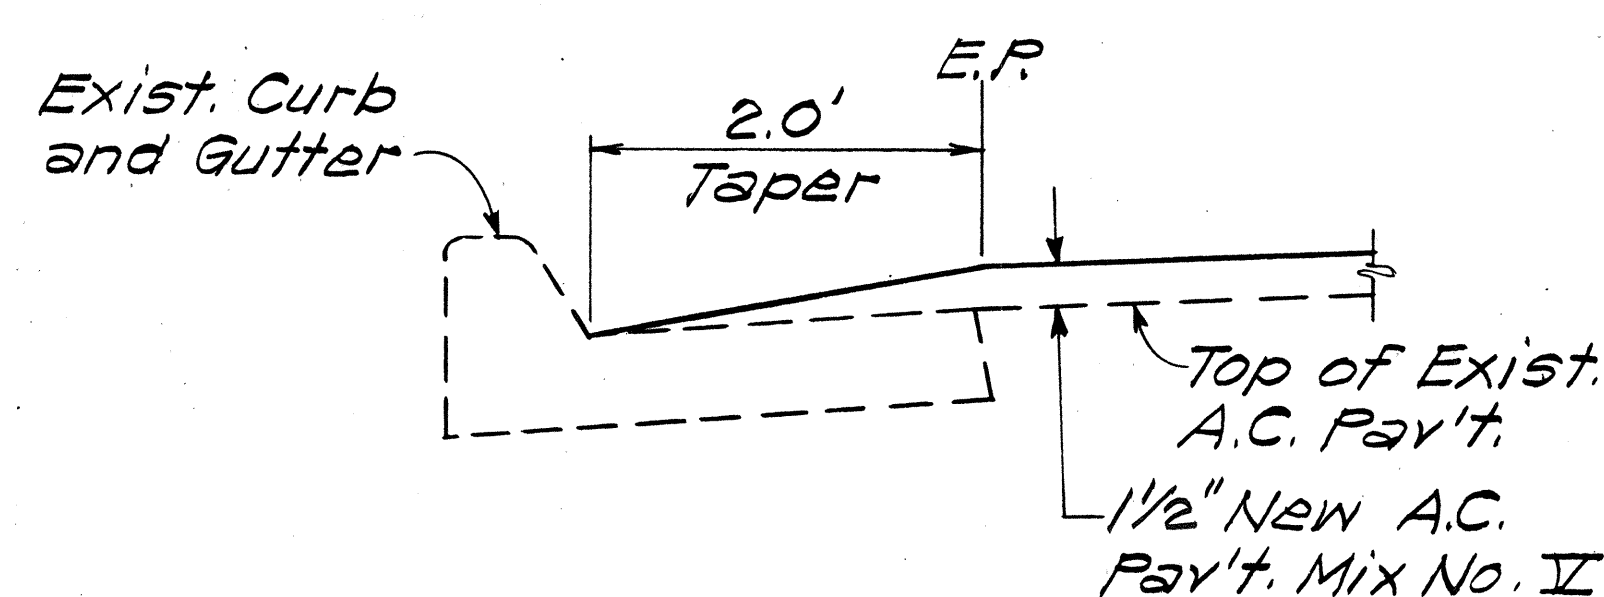


TYPICAL SECTION AT CURB AND GUTTER
Not to Scale

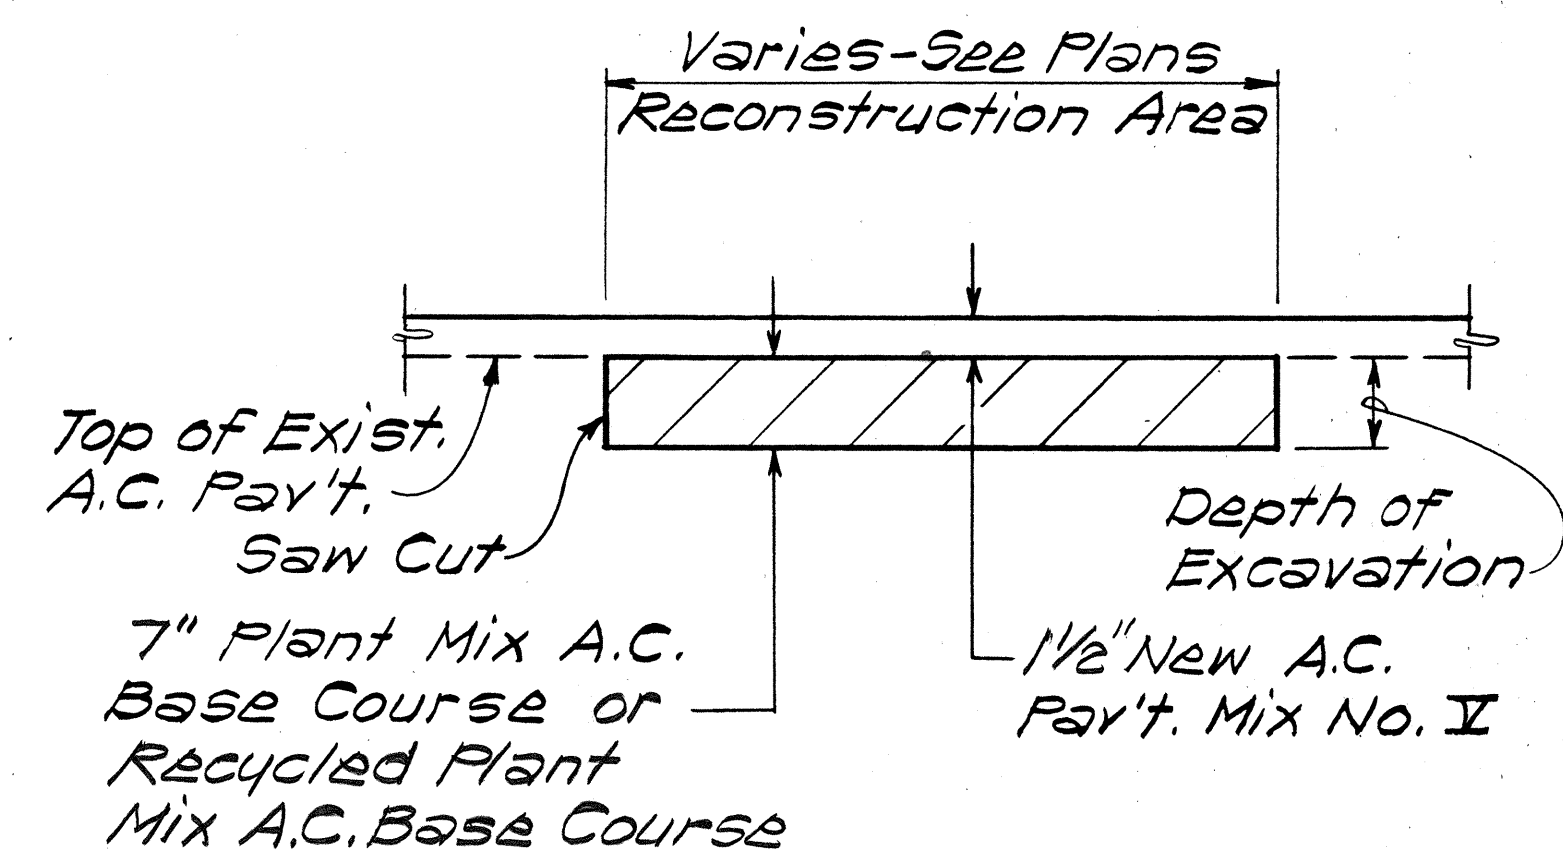

PAVEMENT RECONSTRUCTION DETAIL
Not to Scale

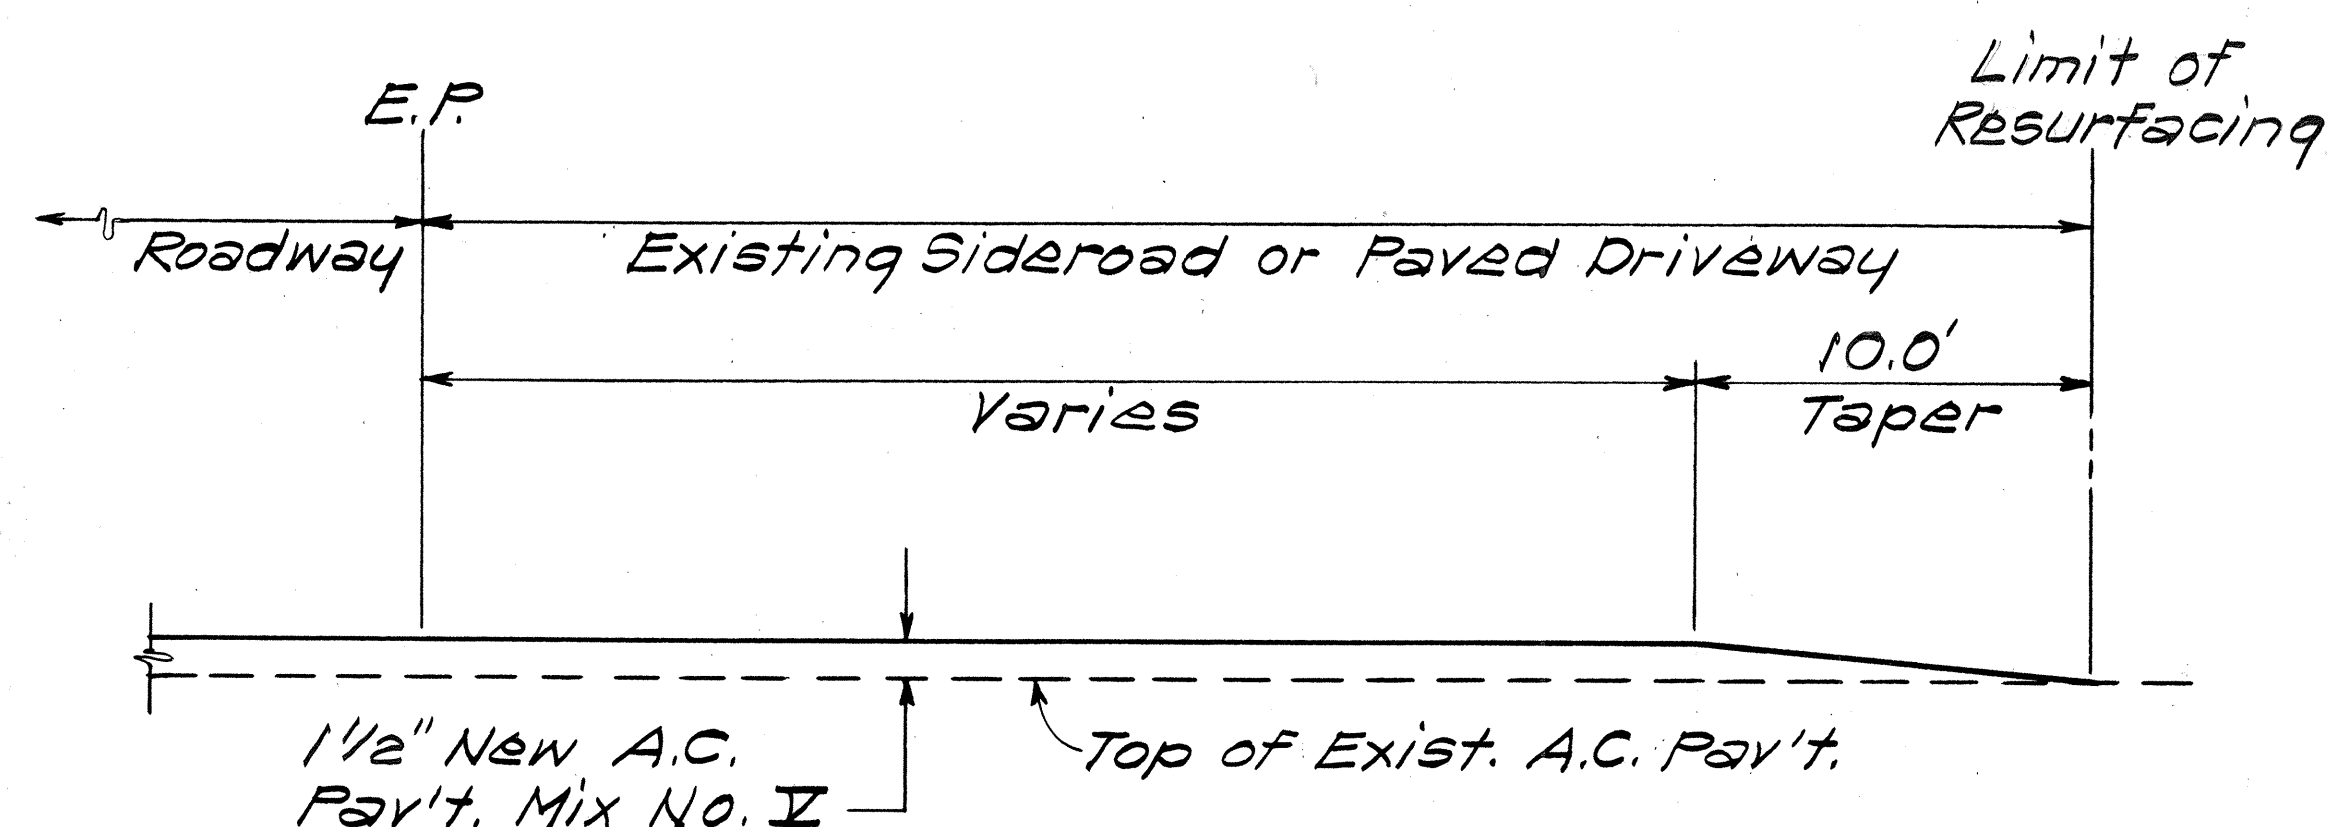

RESURFACING AT PAVED SIDEROAD OR PAVED DRIVEWAY DETAIL
Not to Scale

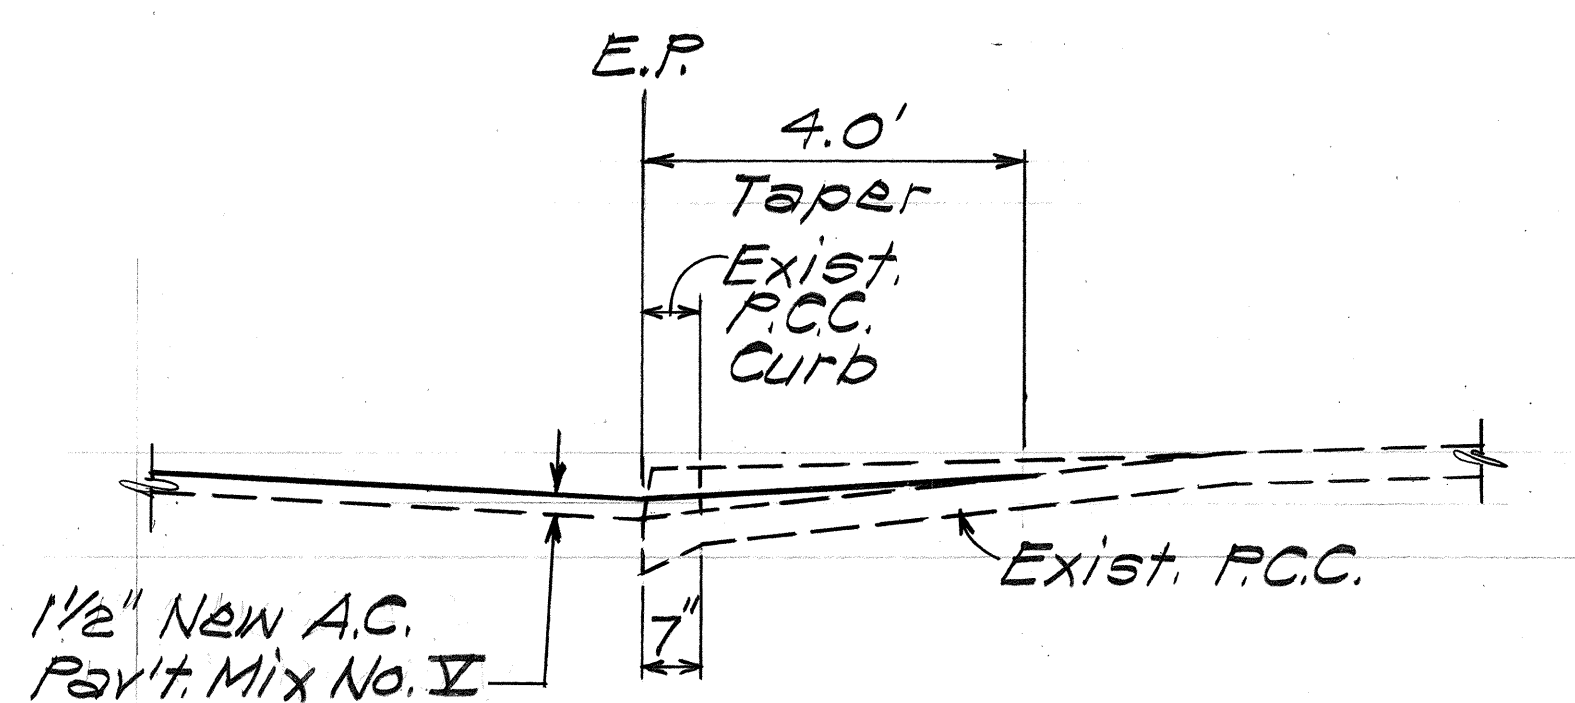

RESURFACING AT WHEELCHAIR RAMP
Not to Scale

STATE OF HAWAII
DEPARTMENT OF TRANSPORTATION
HIGHWAYS DIVISION

MISCELLANEOUS DETAILS

KAMEHAMEHA HWY. RESURFACING
Center Drive to Halaewa Stream
PROJECT NO. 99EF-01-87M
Not to Scale Date: Nov, 1986

SHEET No. 2 OF 2 SHEETS