



FED. ROAD DIST. NO.	STATE	PROJ. NO.	FISCAL YEAR	SHEET NO.	TOTAL SHEETS
HAWAII	HAW.	99CD-01-87M	1987	4	15

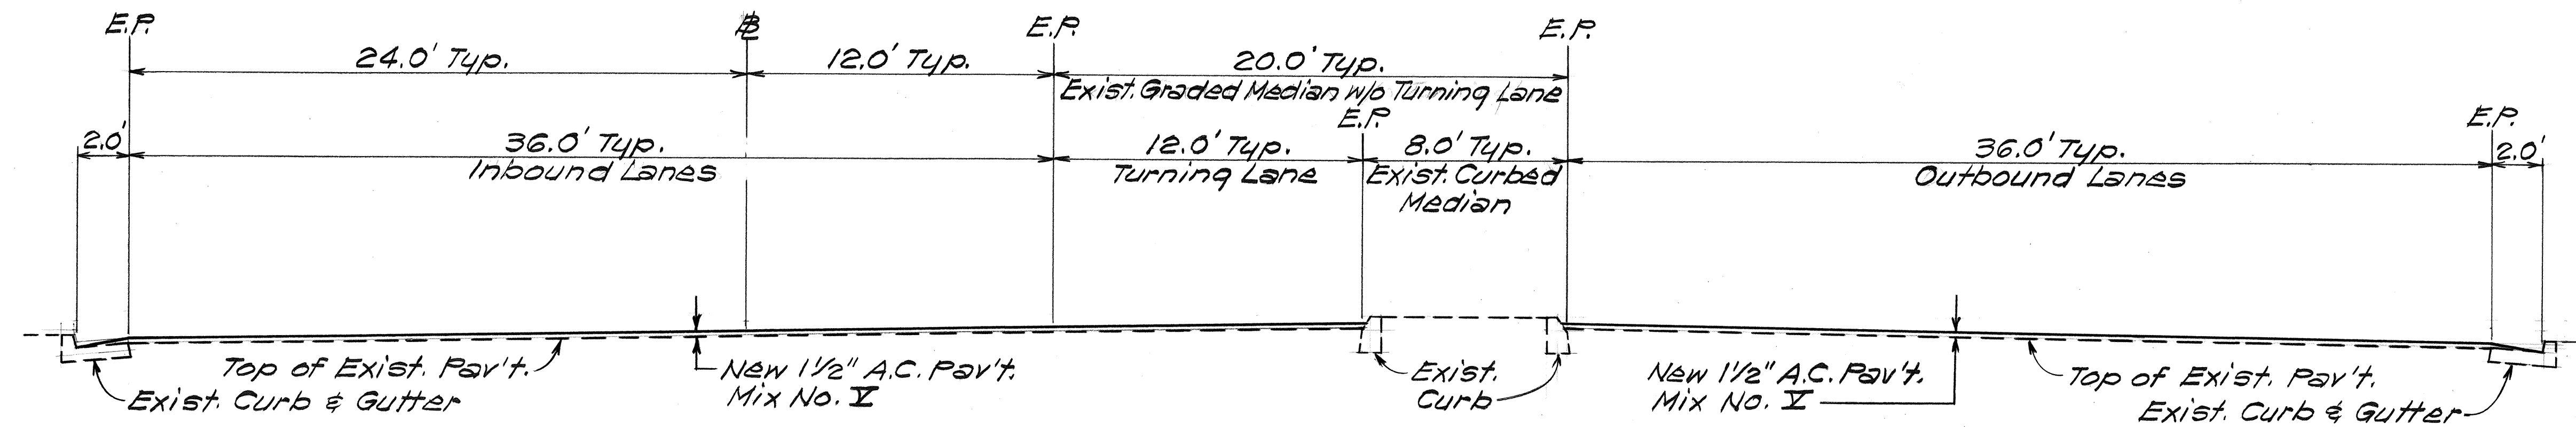


TYPICAL SECTION
STA. 444+25± TO STA. 463+37±
 Scale: 1/4"=1'-0"

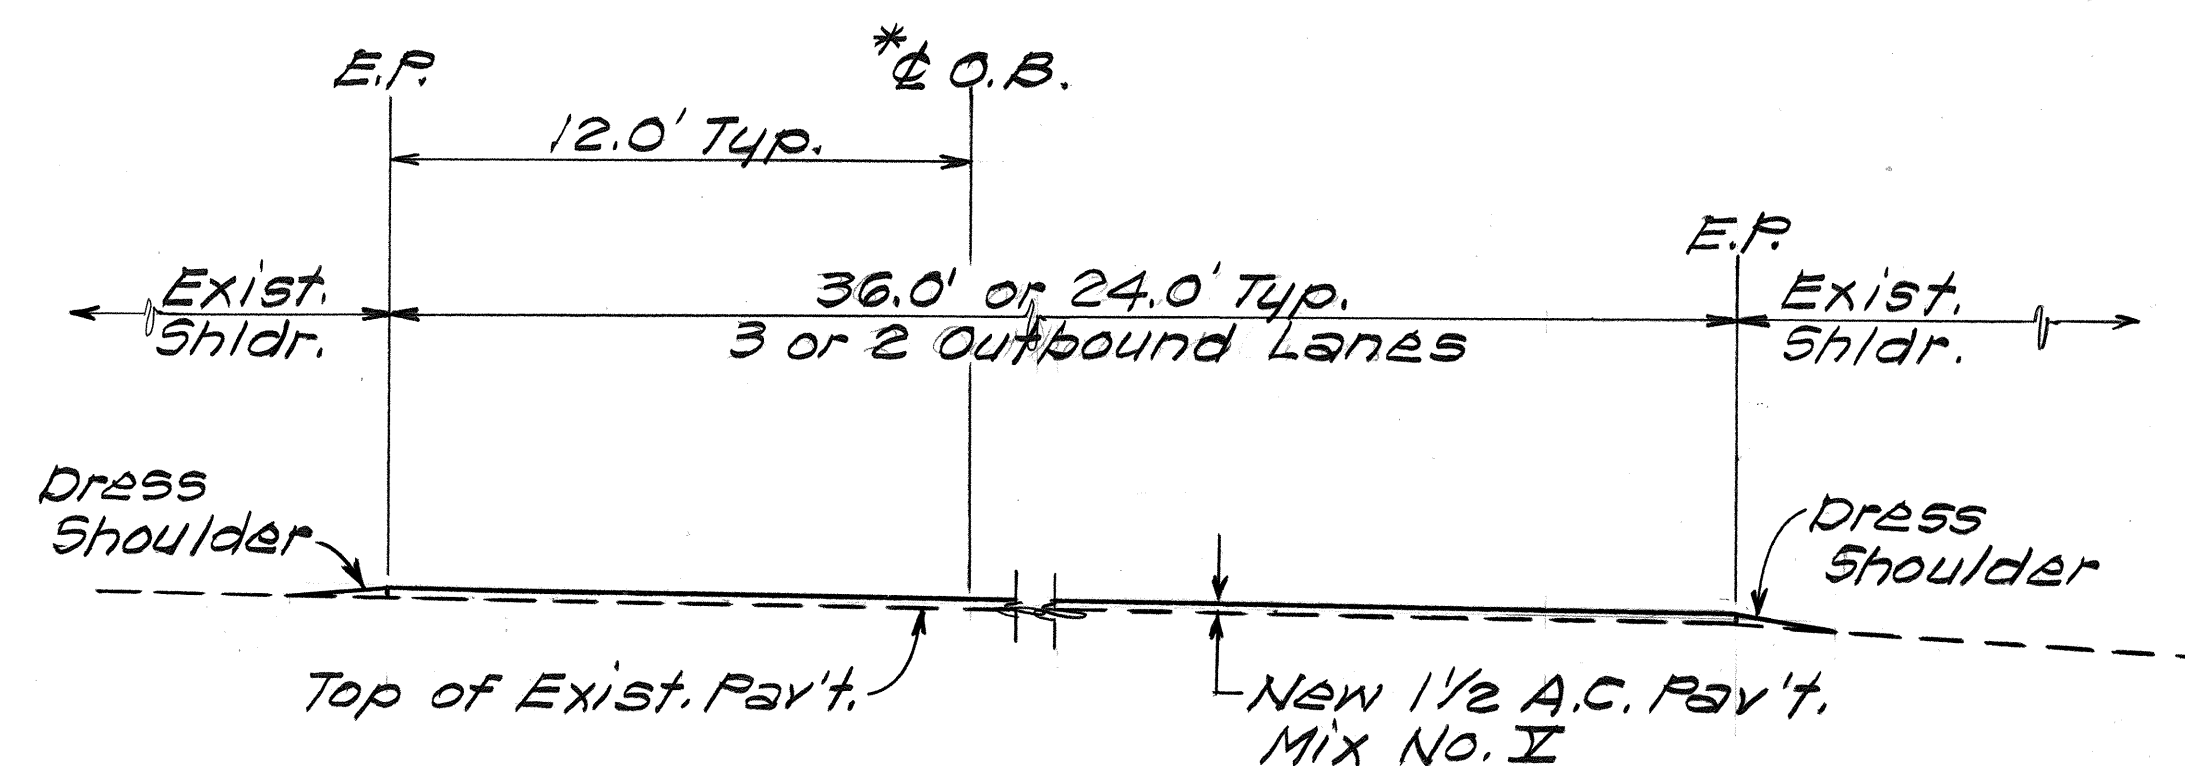


* NOTE: ϕ O.B. Stationing increases from Sta. 463+37± to Equation Sta. 469+90.20, then decreases from Equation Sta. 60+23.67 to Sta. 53+21±.


TYPICAL SECTION
 ϕ O.B. STA. 463+37± TO ϕ O.B. STA. 53+21±
 Scale: 1/4"=1'-0"

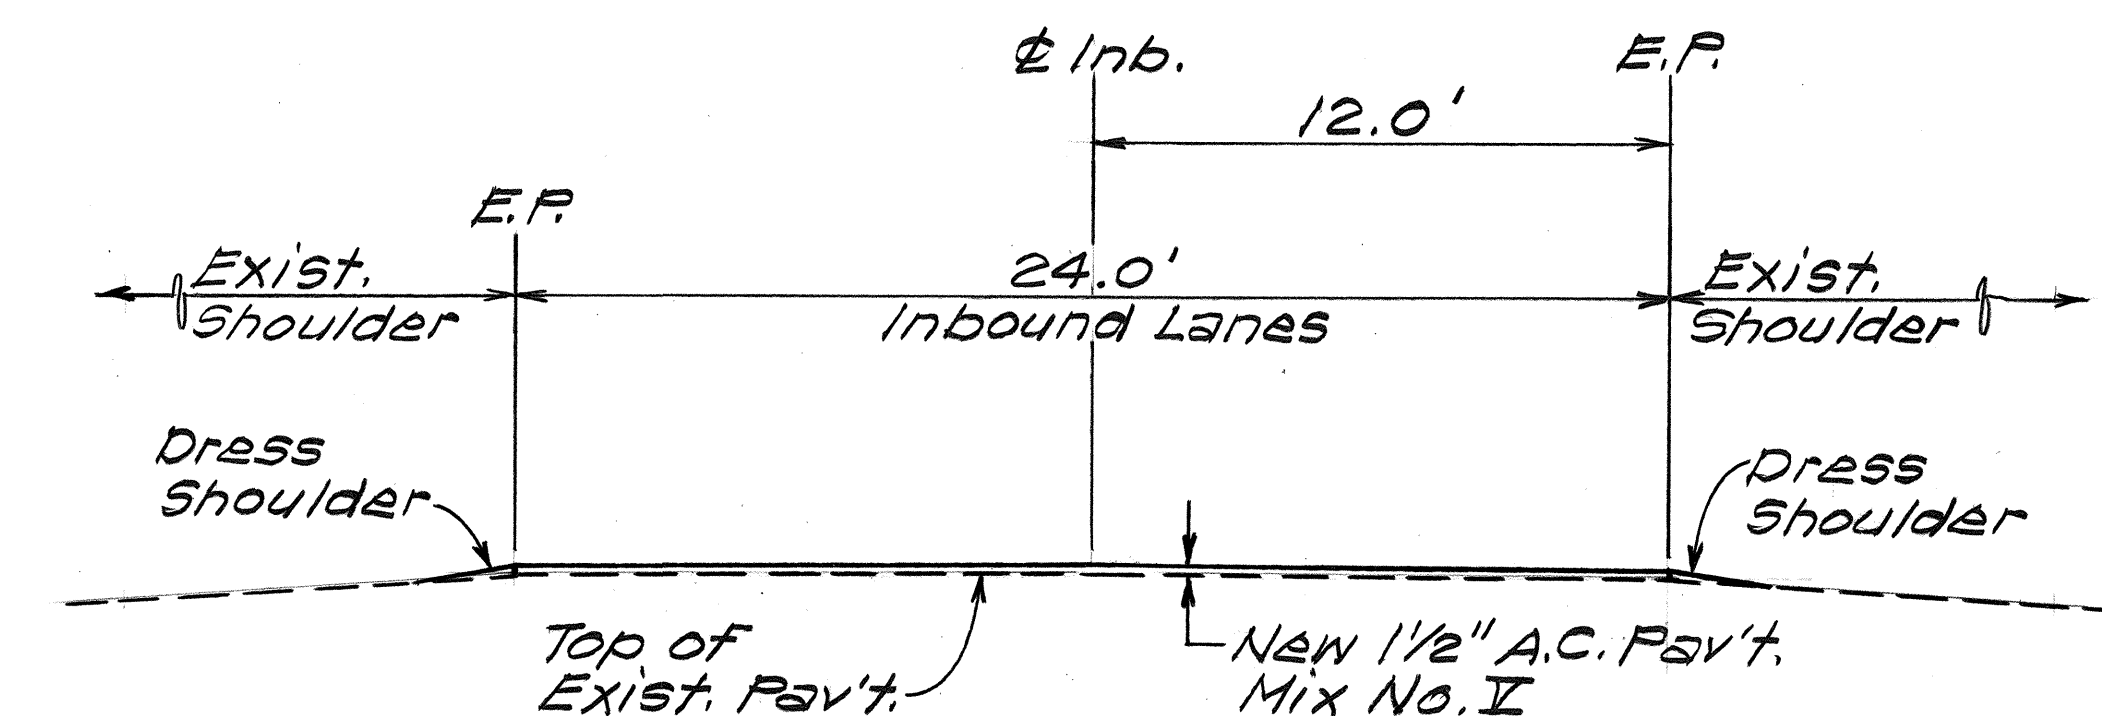

TYPICAL SECTION
 ϕ Inb. STA. 25+72± TO ϕ Inb. STA. 30+37±
 Scale: 1/4"=1'-0"

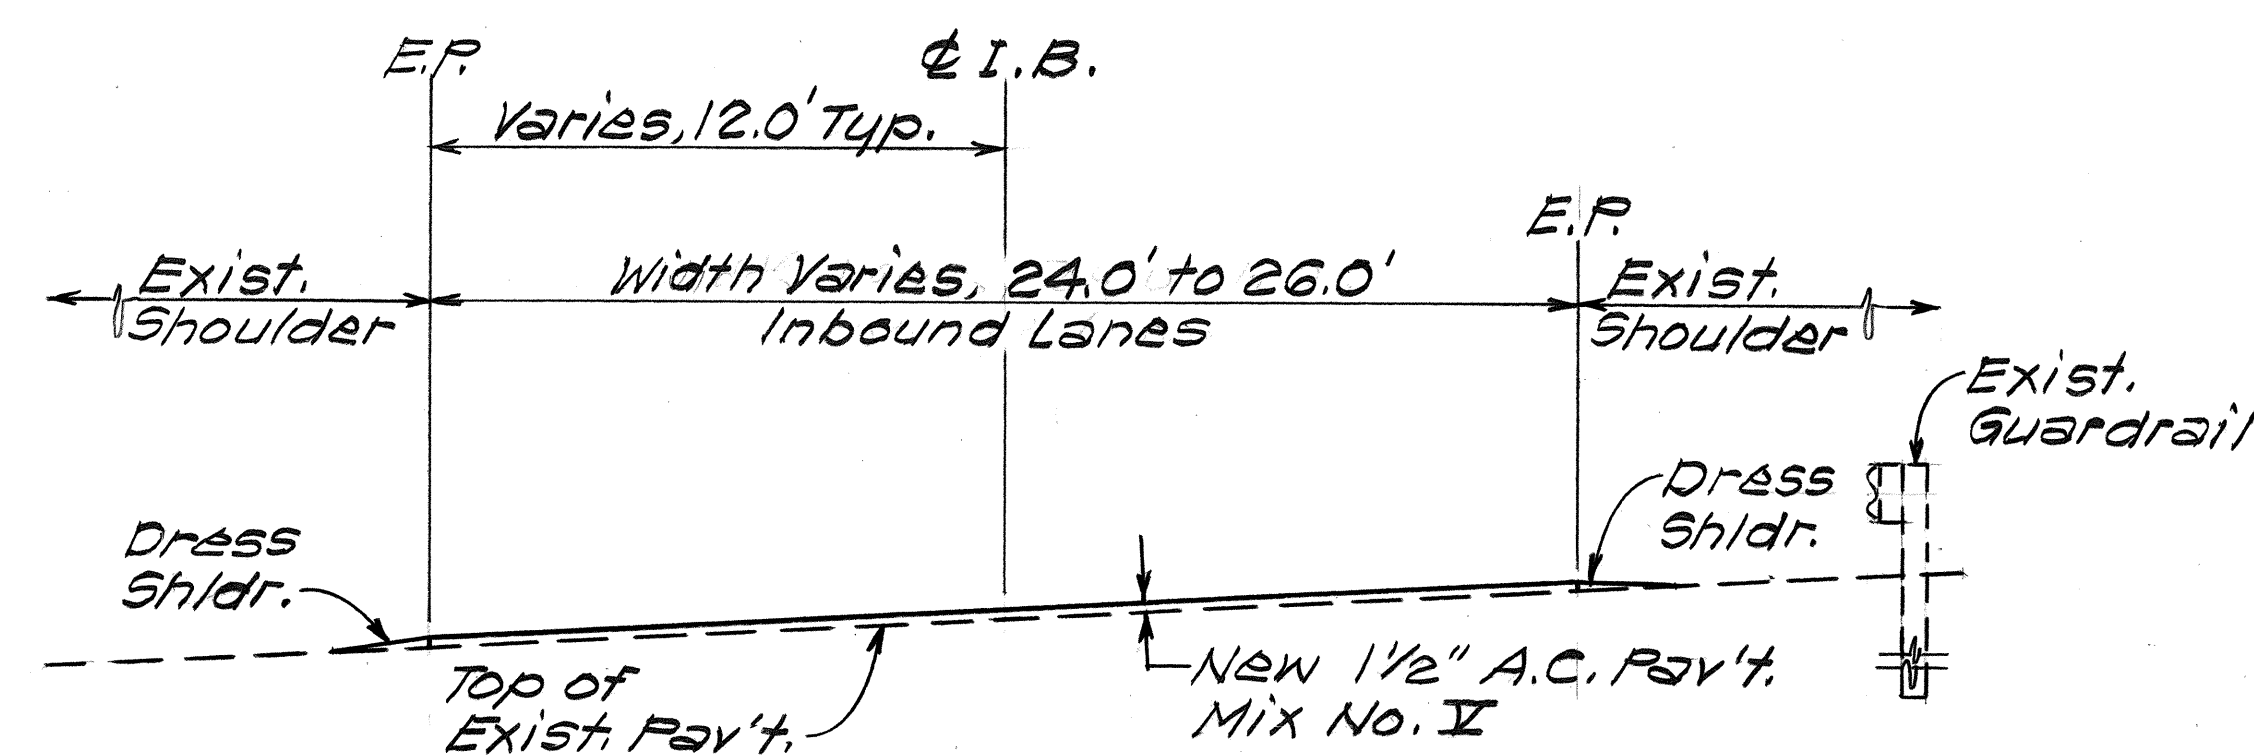


TYPICAL SECTION
 ϕ I.B. STA. 55+25± TO ϕ I.B. STA. 63+06±
 Scale: 1/4"=1'-0"

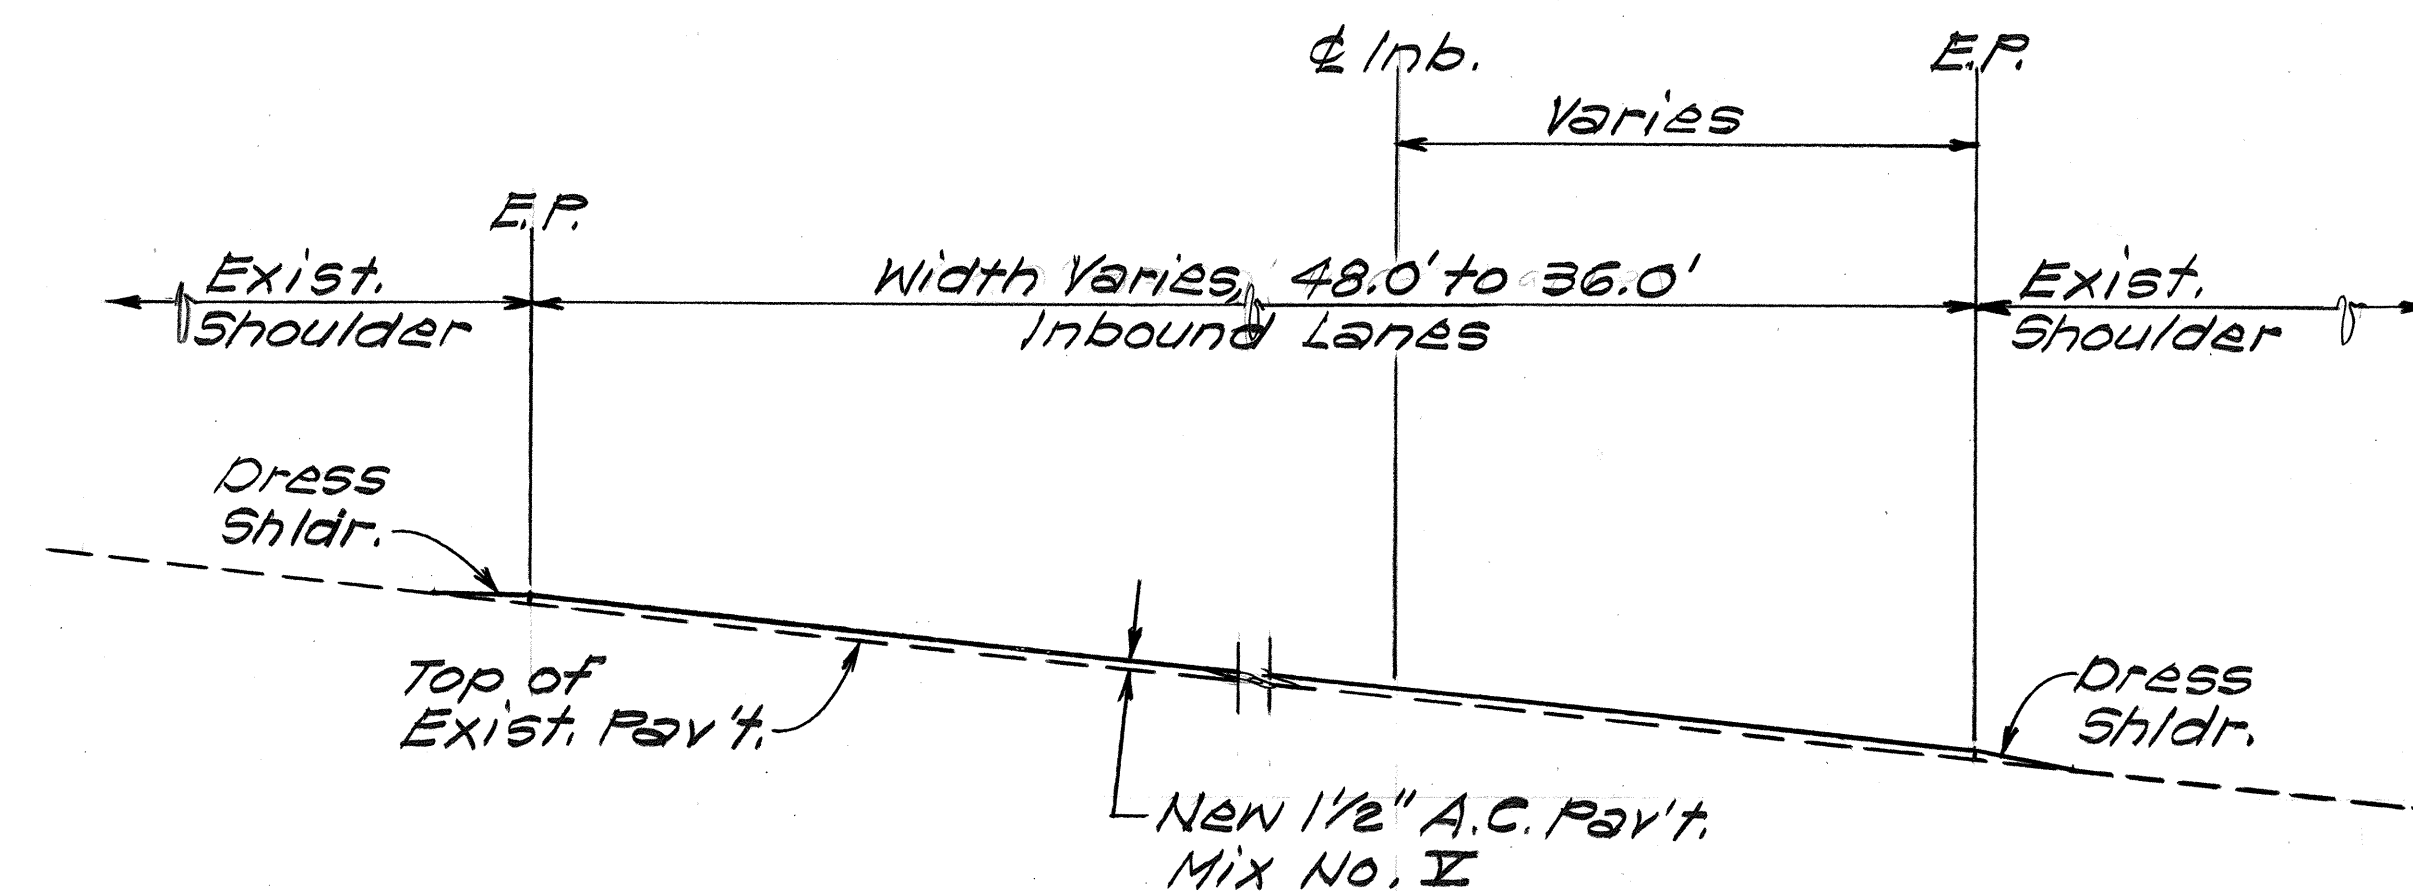


TYPICAL SECTION
 ϕ Inb. STA. 30+37± TO ϕ Inb. STA. 34+29±
 Scale: 1/4"=1'-0"

STATE OF HAWAII DEPARTMENT OF TRANSPORTATION HIGHWAYS DIVISION
TYPICAL SECTIONS
KAMEHAMEHA HWY. RESURFACING WAIMANO HOME RD. TO WAIKAWA I.C.
Proj. No. 99CD-01-87M
Scale: As Shown Date: Mar., 1987
SHEET No. 1 OF 3 SHEETS

FED. ROAD DIST. NO.	STATE	PROJ. NO.	FISCAL YEAR	SHEET NO.	TOTAL SHEETS
HAWAII	HAW.	99CD-01-87M	1987	5	15

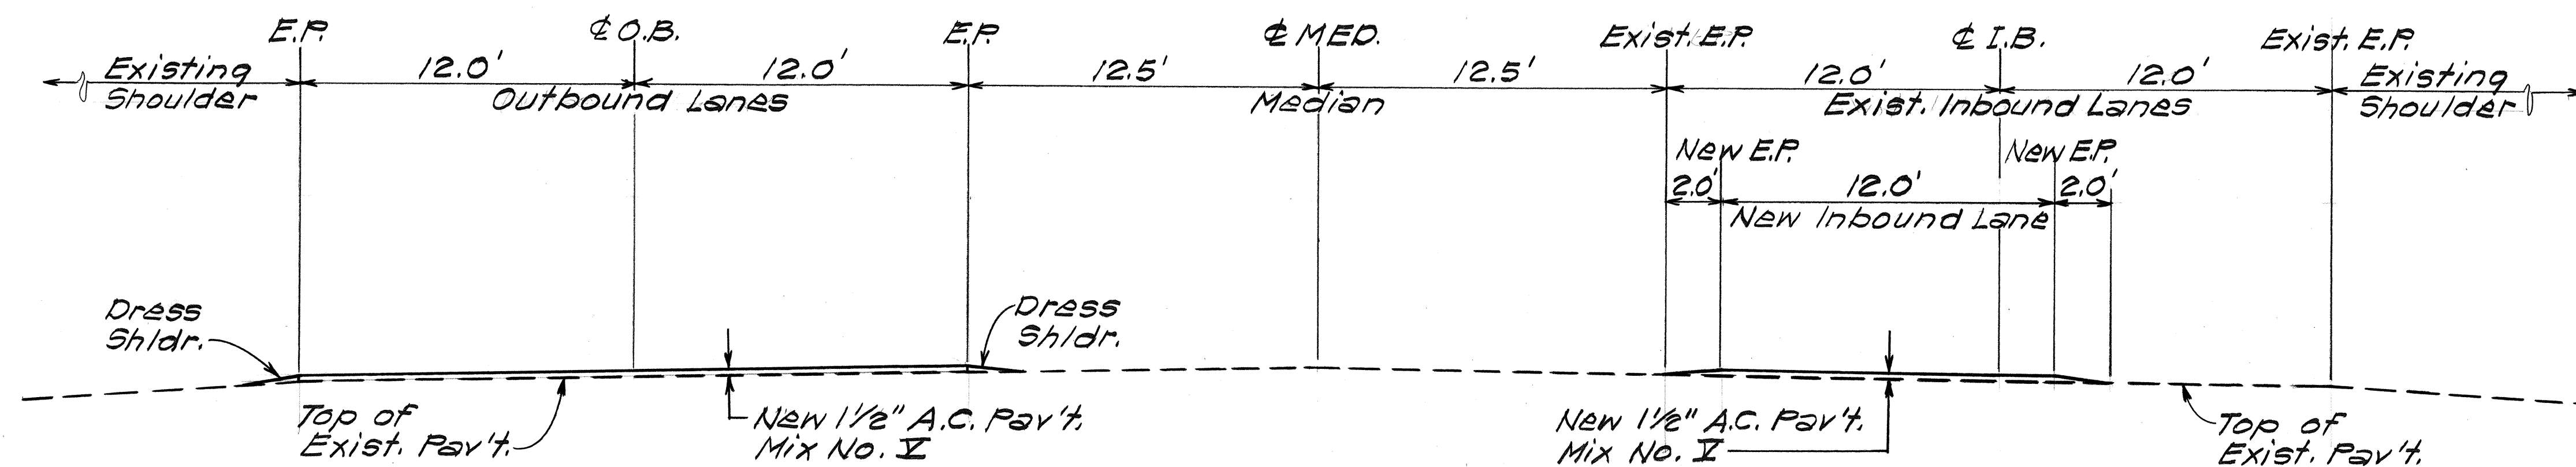

TYPICAL SECTION
 @ MED. STA. 33+55± TO @ MED. STA. 53+21± ~ INBOUND LANES
 @ MED. STA. 35+70± TO @ I.B. STA. 55+25± ~ OUTBOUND LANES
 Scale: 1/4" = 1'-0"

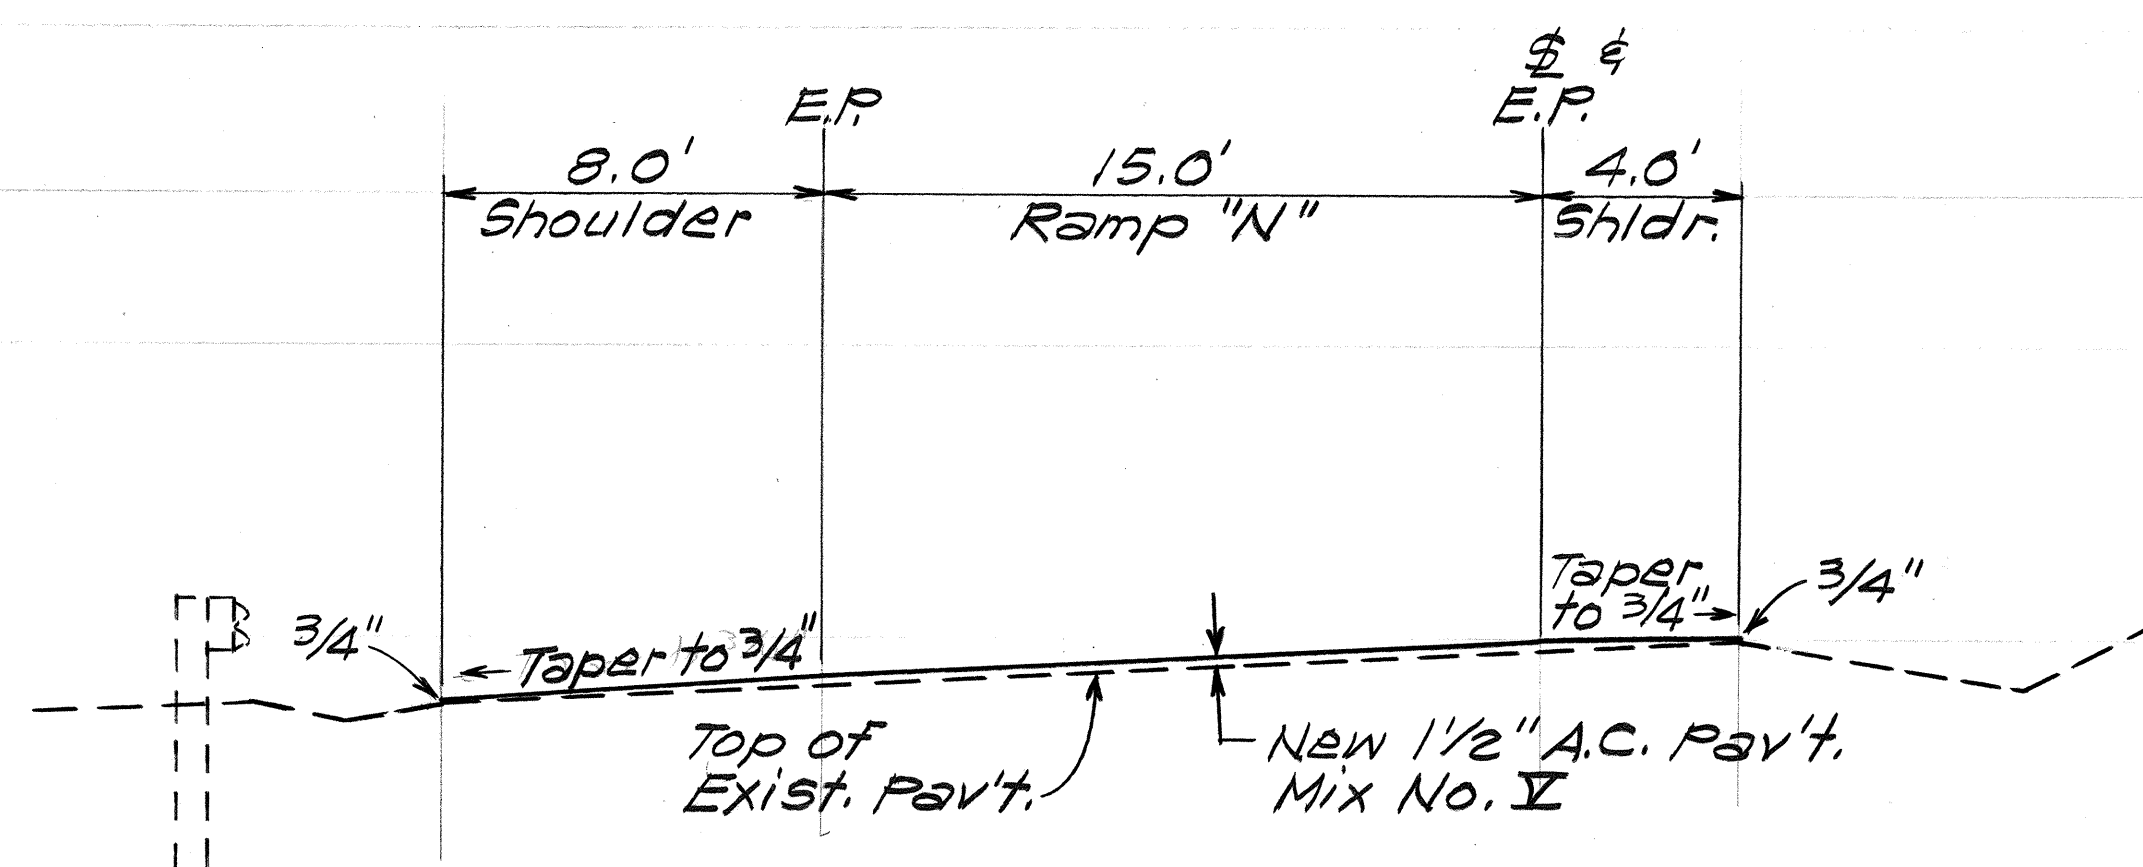

TYPICAL SECTION
RAMP "N"
 @ STA. 2+60± TO @ STA. 12+00±
 Scale: 1/4" = 1'-0"


SURVEY PLOTTED BY	DATE
DRAWN BY	
DESIGNED BY	
QUANTITIES BY	
CHECKED BY	
NO.	

STATE OF HAWAII
 DEPARTMENT OF TRANSPORTATION
 HIGHWAYS DIVISION


TYPICAL SECTIONS

KAMEHAMEHA HWY. RESURFACING
 WAIMANO HOME RD. TO WAIANA I.C.
 Proj. No. 99CD-01-87M
 Scale: As Shown Date: Mar., 1987
 SHEET No. 2 OF 3 SHEETS


FED. ROAD DIST. NO.	STATE	PROJ. NO.	FISCAL YEAR	SHEET NO.	TOTAL SHEETS
HAWAII	HAW.	99CD-01-87M	1987	6	15

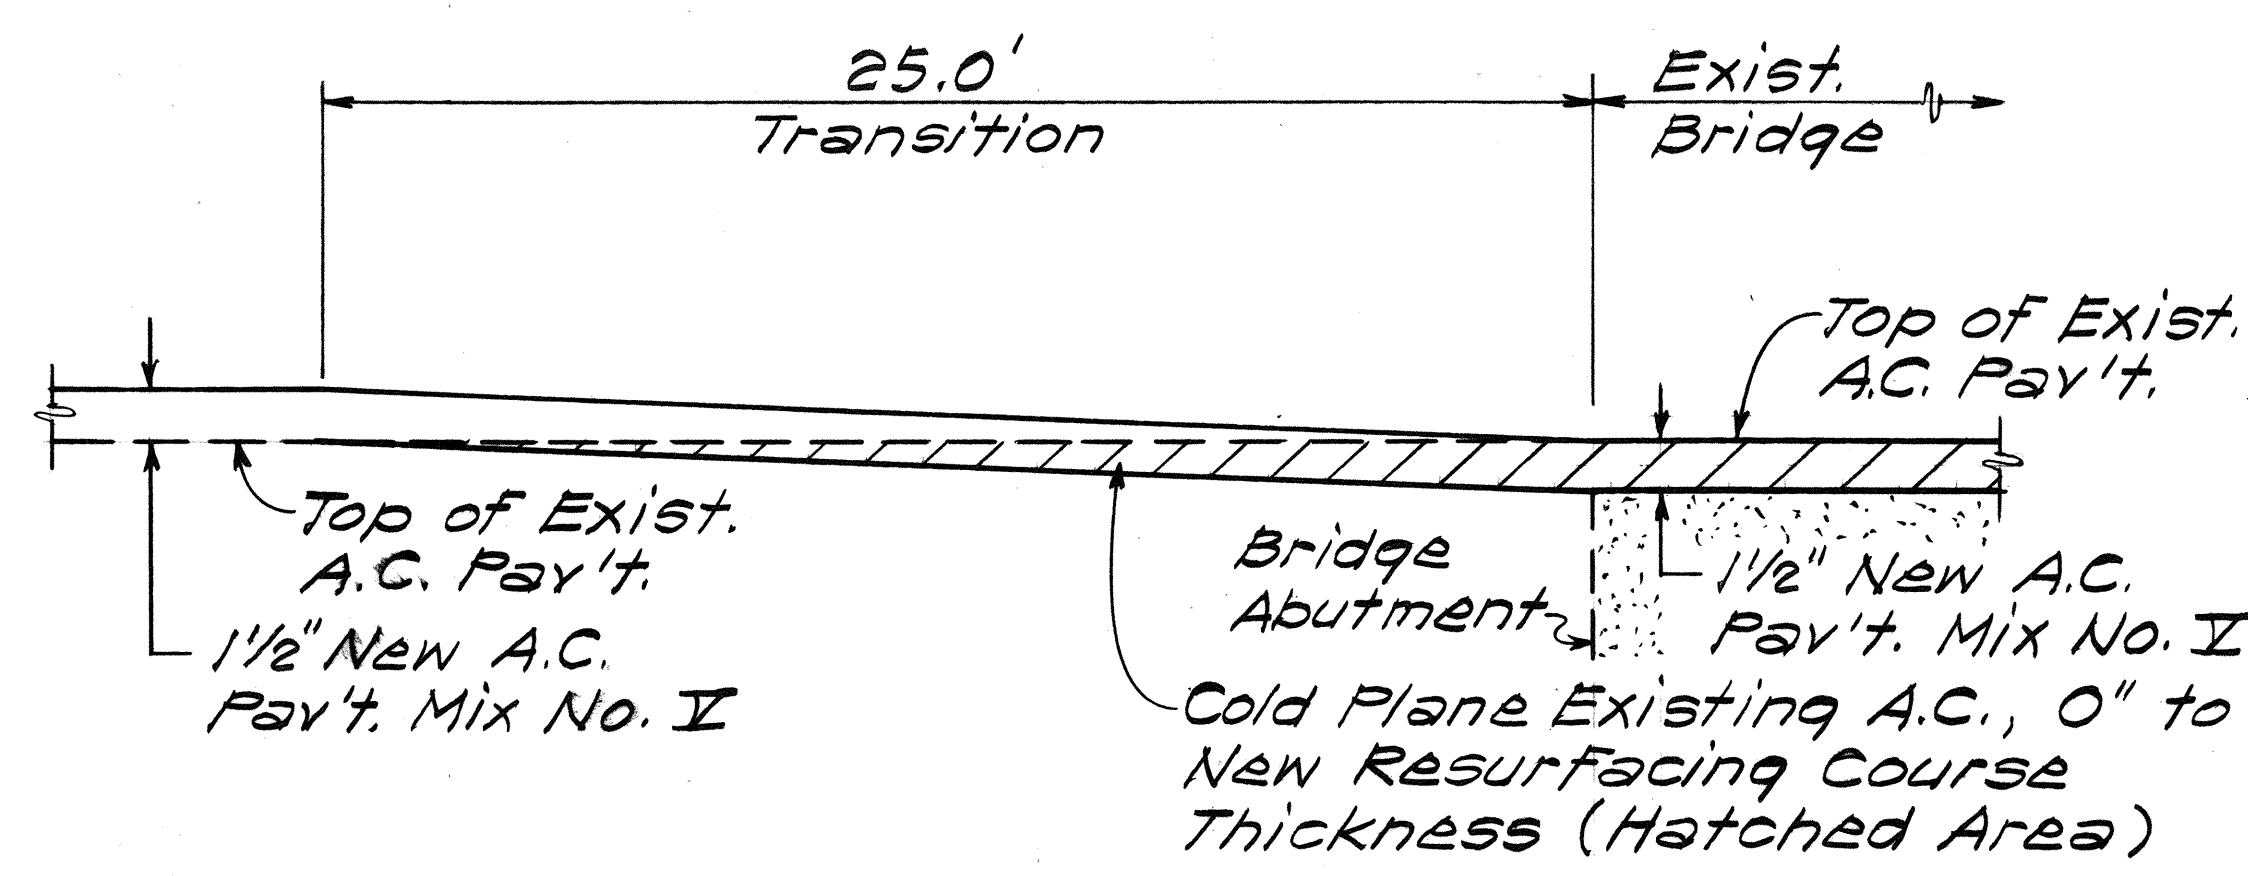


RESURFACING AT BRIDGE DETAIL
Not to Scale

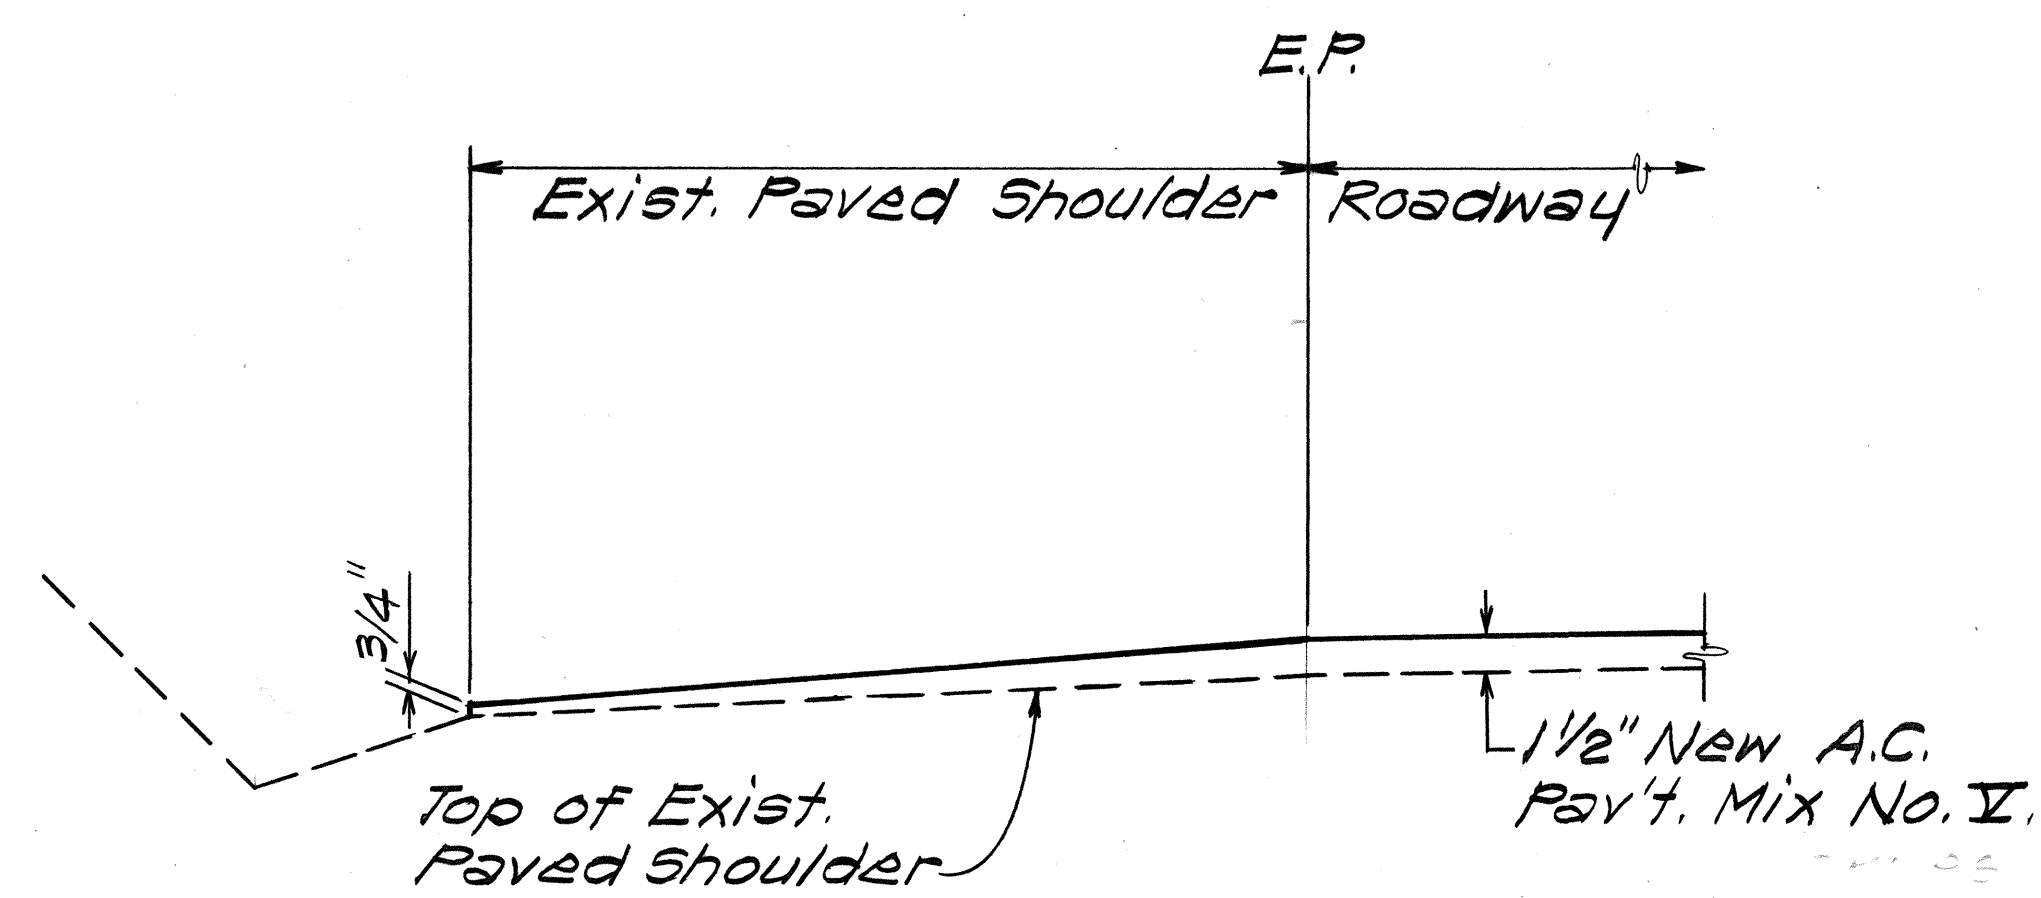


TYPICAL SECTION AT PAVED SHOULDER
Not to Scale

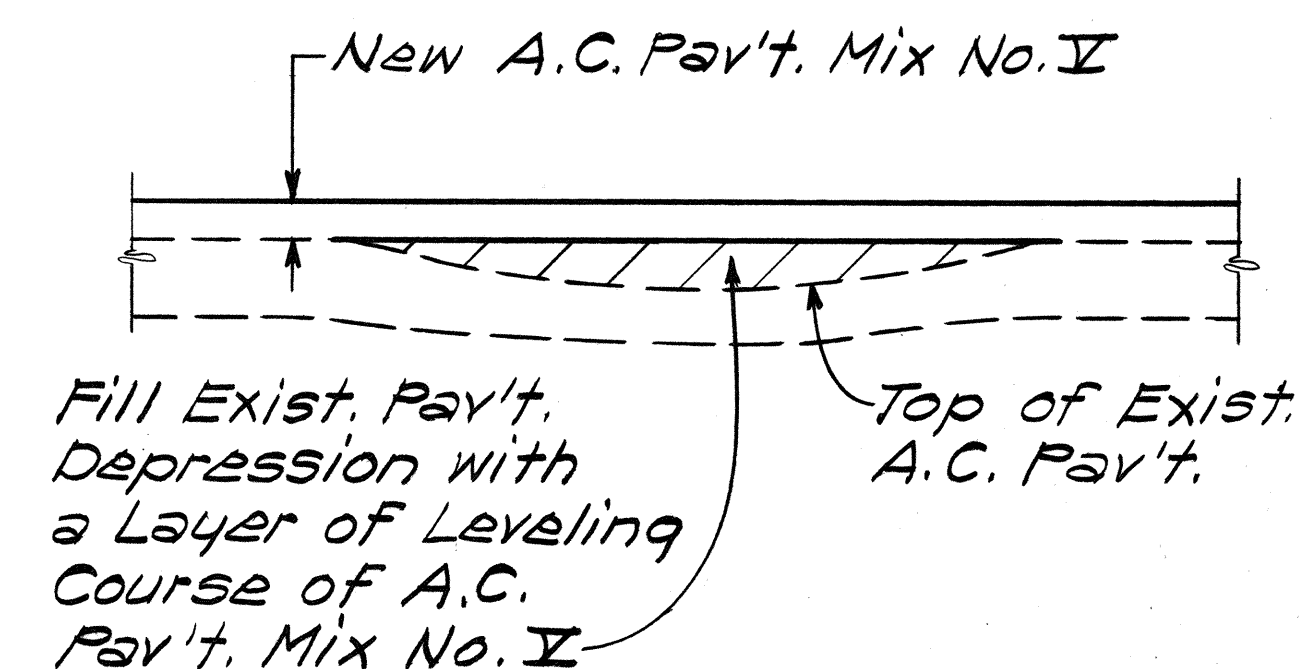


LEVELING COURSE DETAIL
Not to Scale

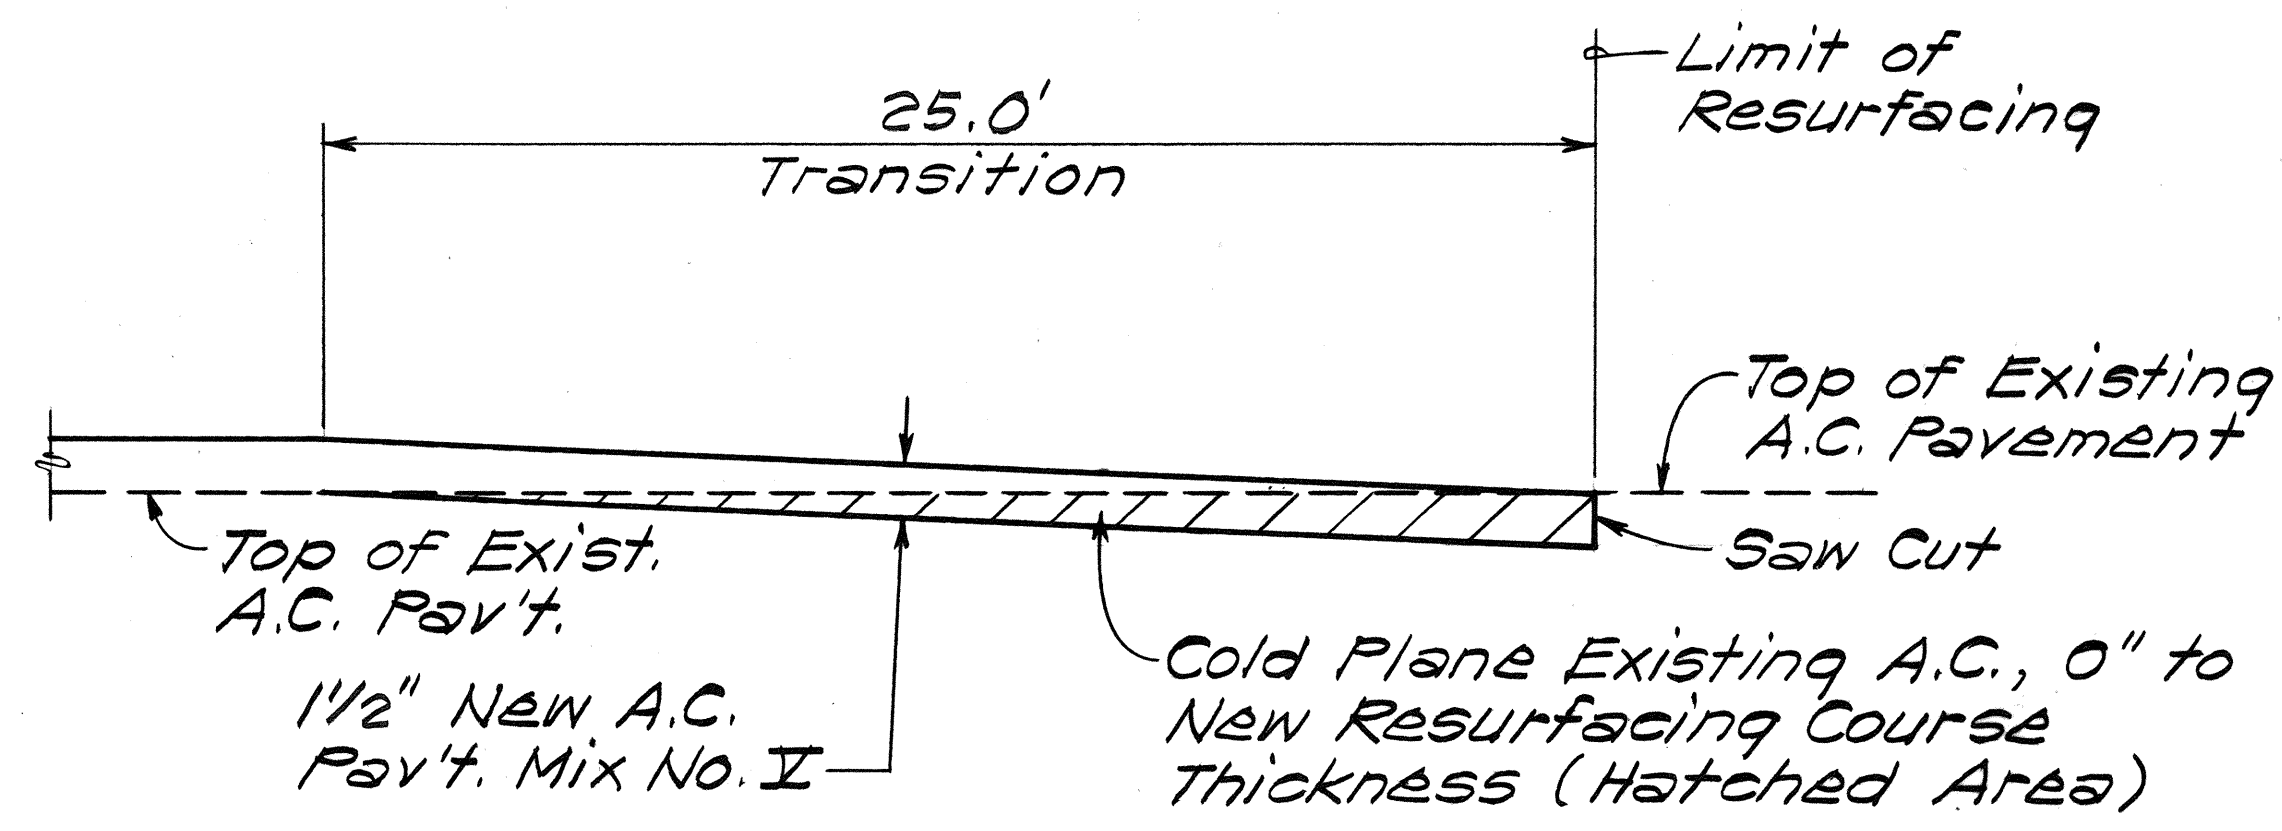


COLD PLANING TRANSITION TO EXISTING PAVEMENT DETAIL
Not to Scale

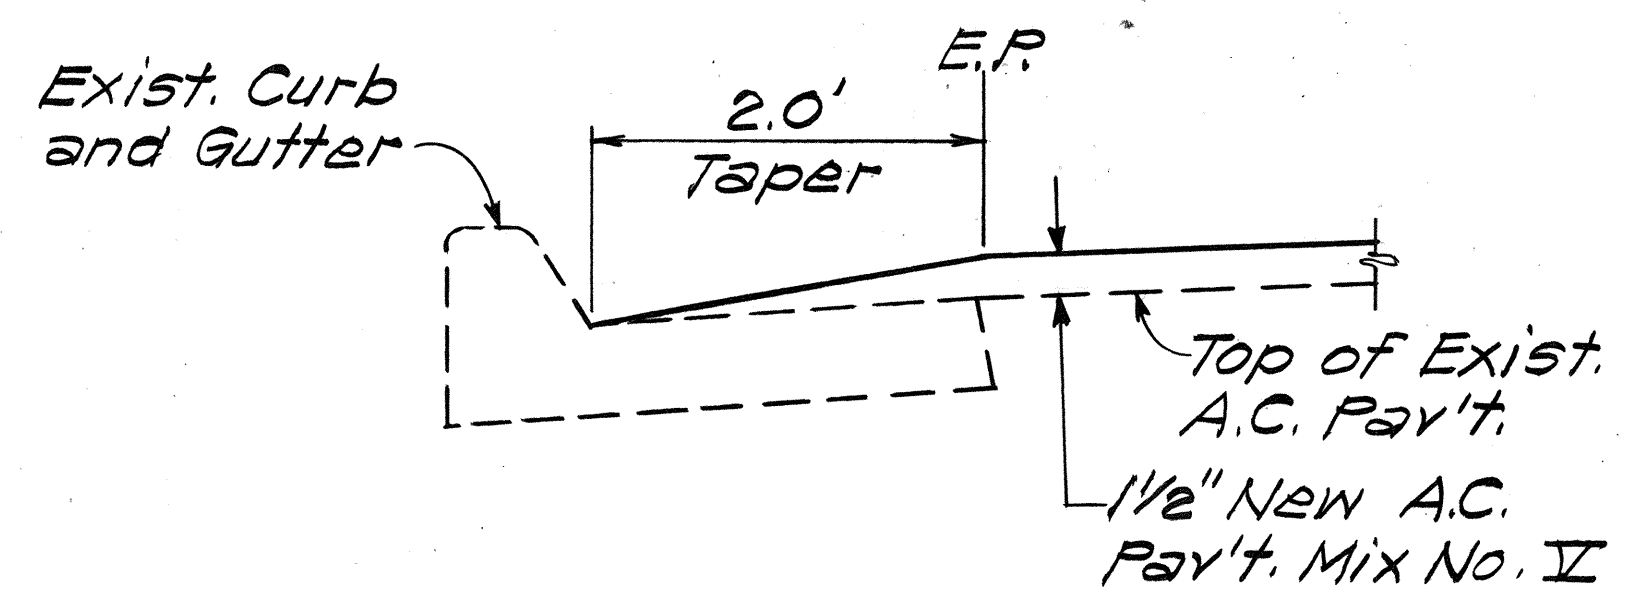


TYPICAL SECTION AT CURB AND GUTTER
Not to Scale

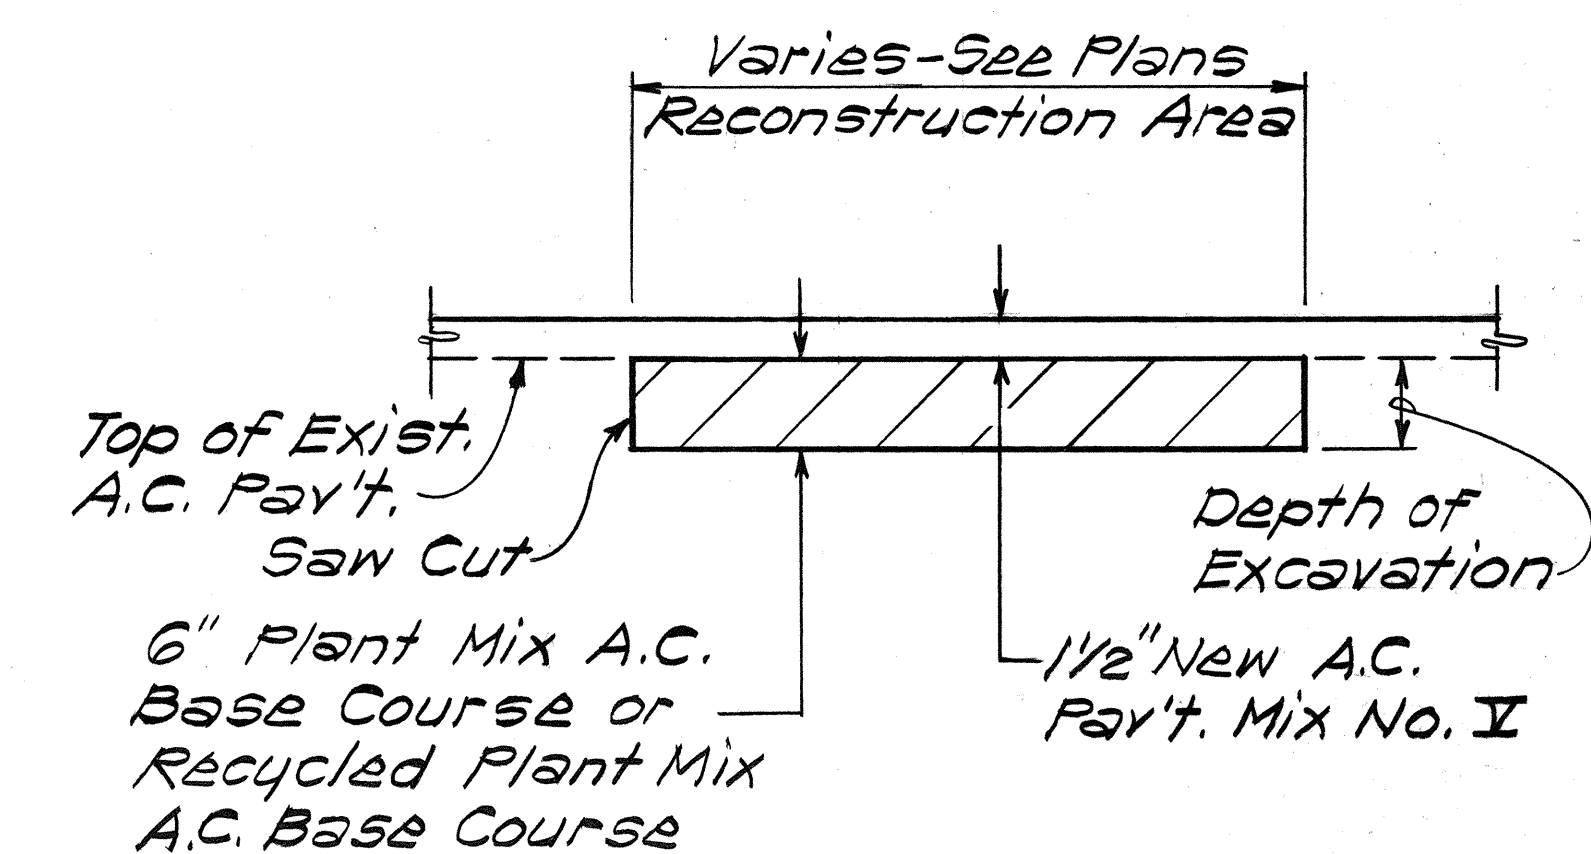

PAVEMENT RECONSTRUCTION DETAIL
Not to Scale

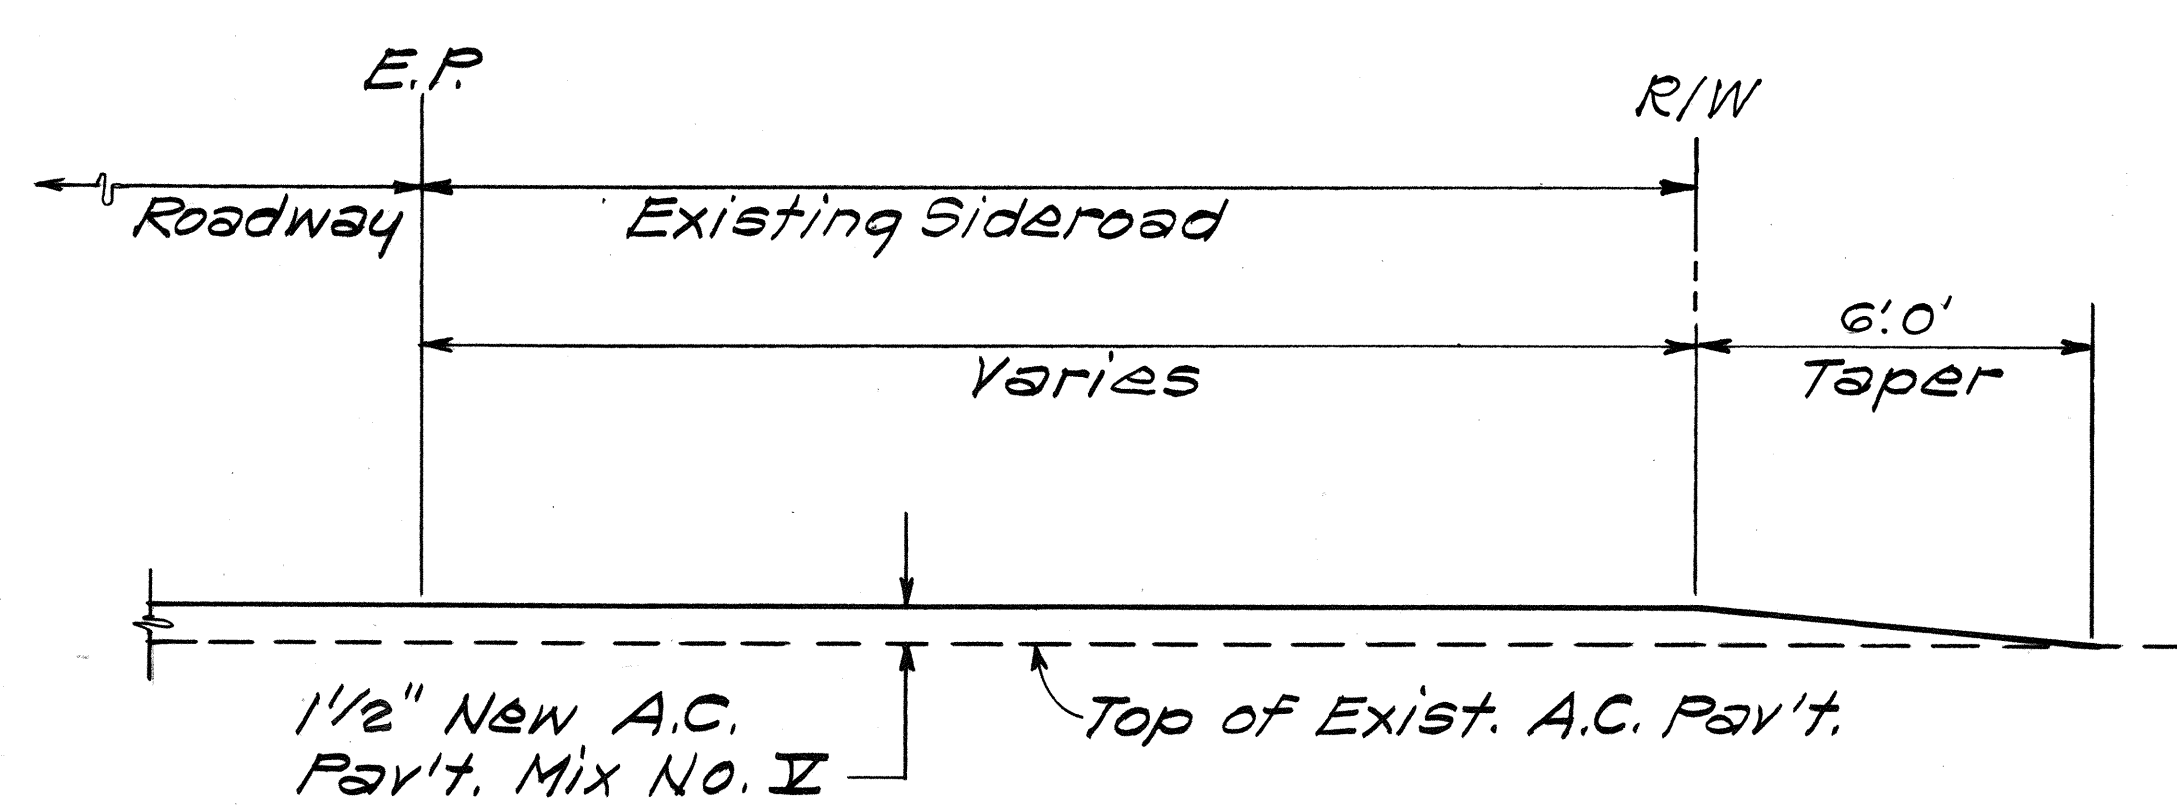

RESURFACING AT PAVED SIDEROAD DETAIL
Not to Scale

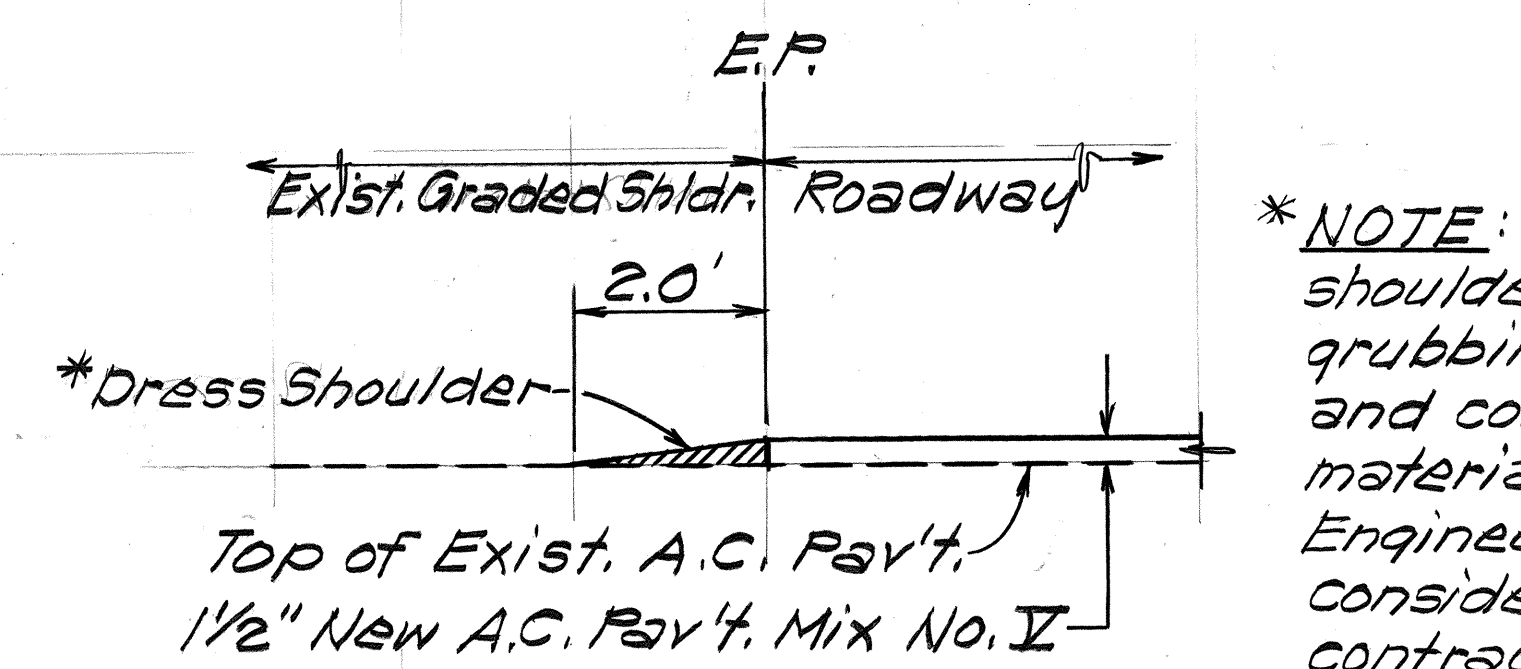

TYPICAL SECTION AT GRADED SHOULDER
Not to Scale

*NOTE: Dress existing graded shoulder by clearing and grubbing, backfilling, grading and compacting with suitable material as directed by the Engineer. This work shall be considered incidental to various contract items.

STATE OF HAWAII
DEPARTMENT OF TRANSPORTATION
HIGHWAYS DIVISION

TYPICAL DETAILS

KAMEHAMEHA HWY. RESURFACING
WAIMANO HOME RD. TO WAIANA I.C.
Proj. No. 99CD-01-87M

Not to Scale Date: Mar., 1987

SHEET No. 3 OF 3 SHEETS

DATE	
DESIGNED BY	
TRACED BY	
NOTE BOOK	
QUANTITIES BY	
CHECKED BY	
NO.	