




FED. ROAD DIST. NO.	STATE	PROJ. NO.	FISCAL YEAR	SHEET NO.	TOTAL SHEET
HAWAII	HAW.	99D-01-89	1990	3	16

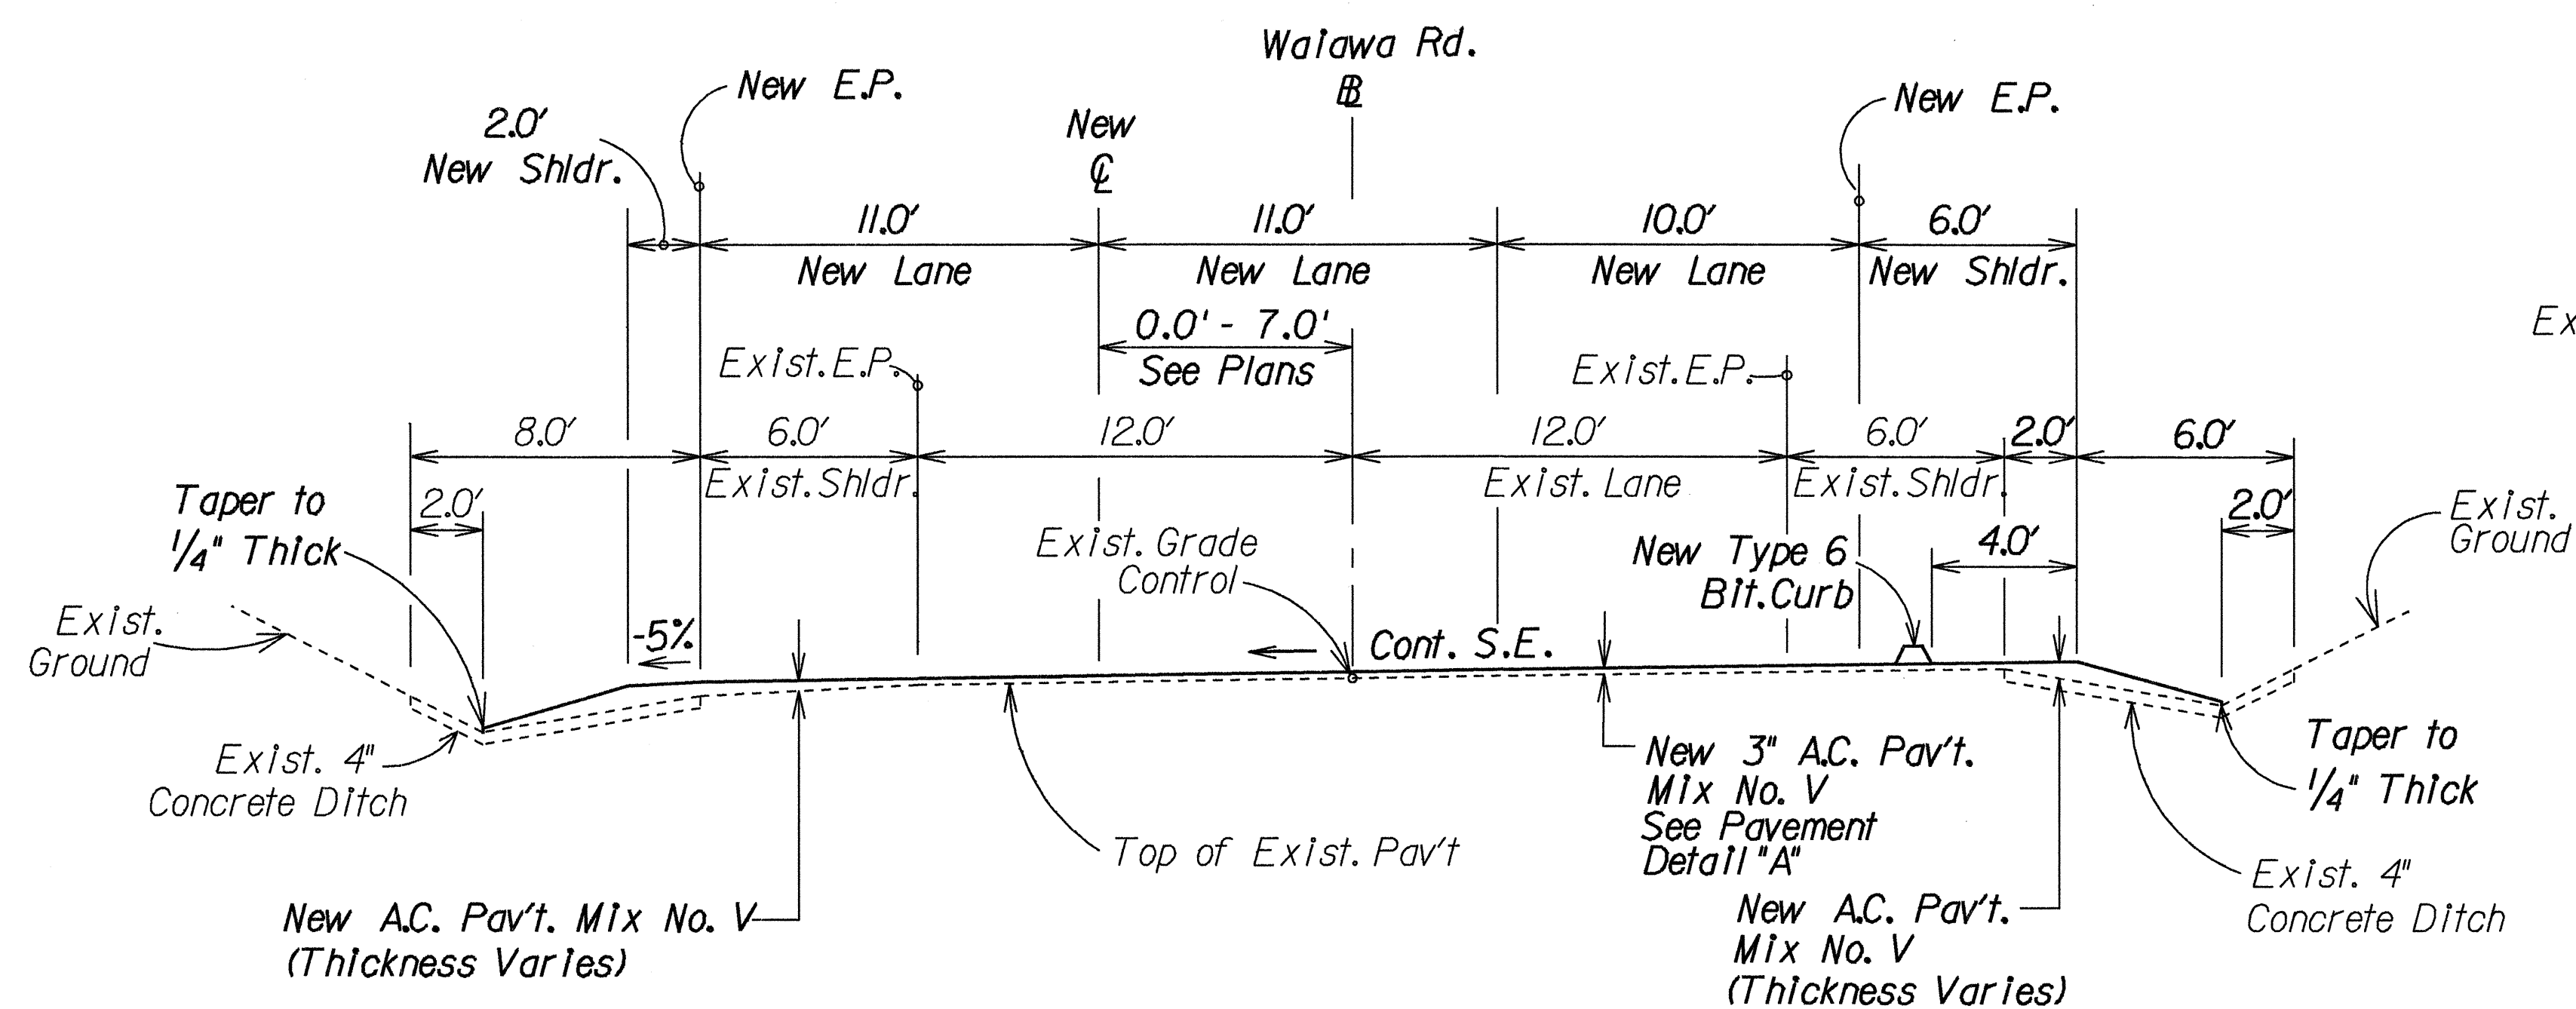


TYPICAL CURVE SECTION - WAIAWA RD.
 STA. 3+4.88 to STA. 6+55±
 Scale: 1/4" = 1'-0"

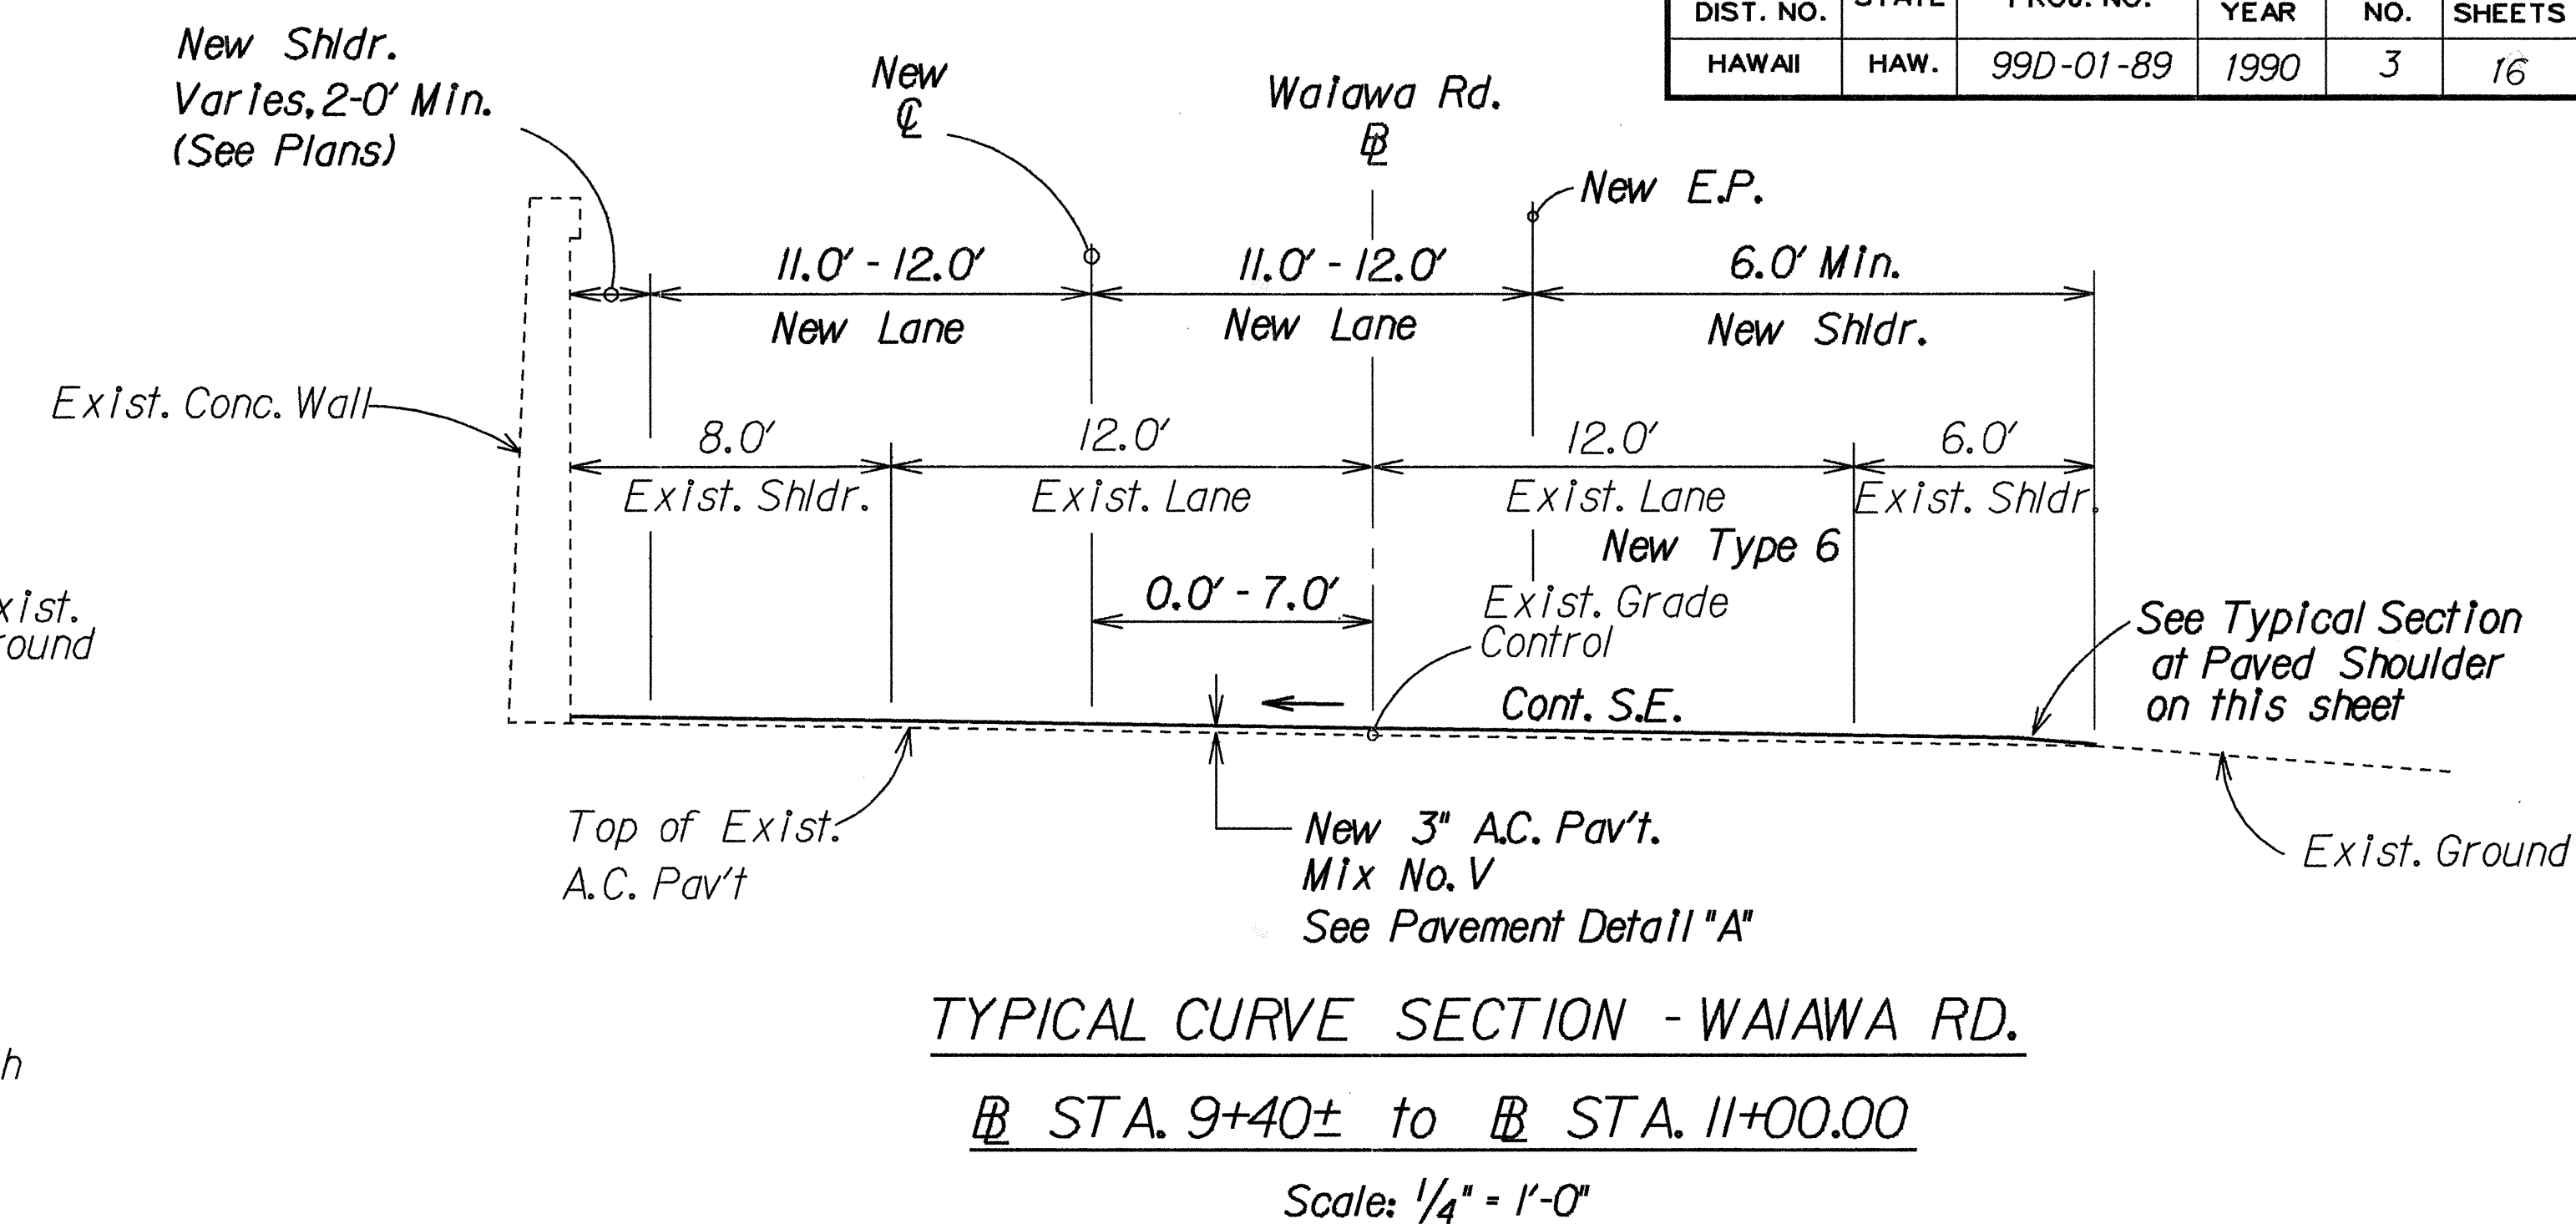


TYPICAL CURVE SECTION - WAIAWA RD.
§ STA. 9+40± to § STA. 11+00.00
 Scale: 1/4" = 1'-0"

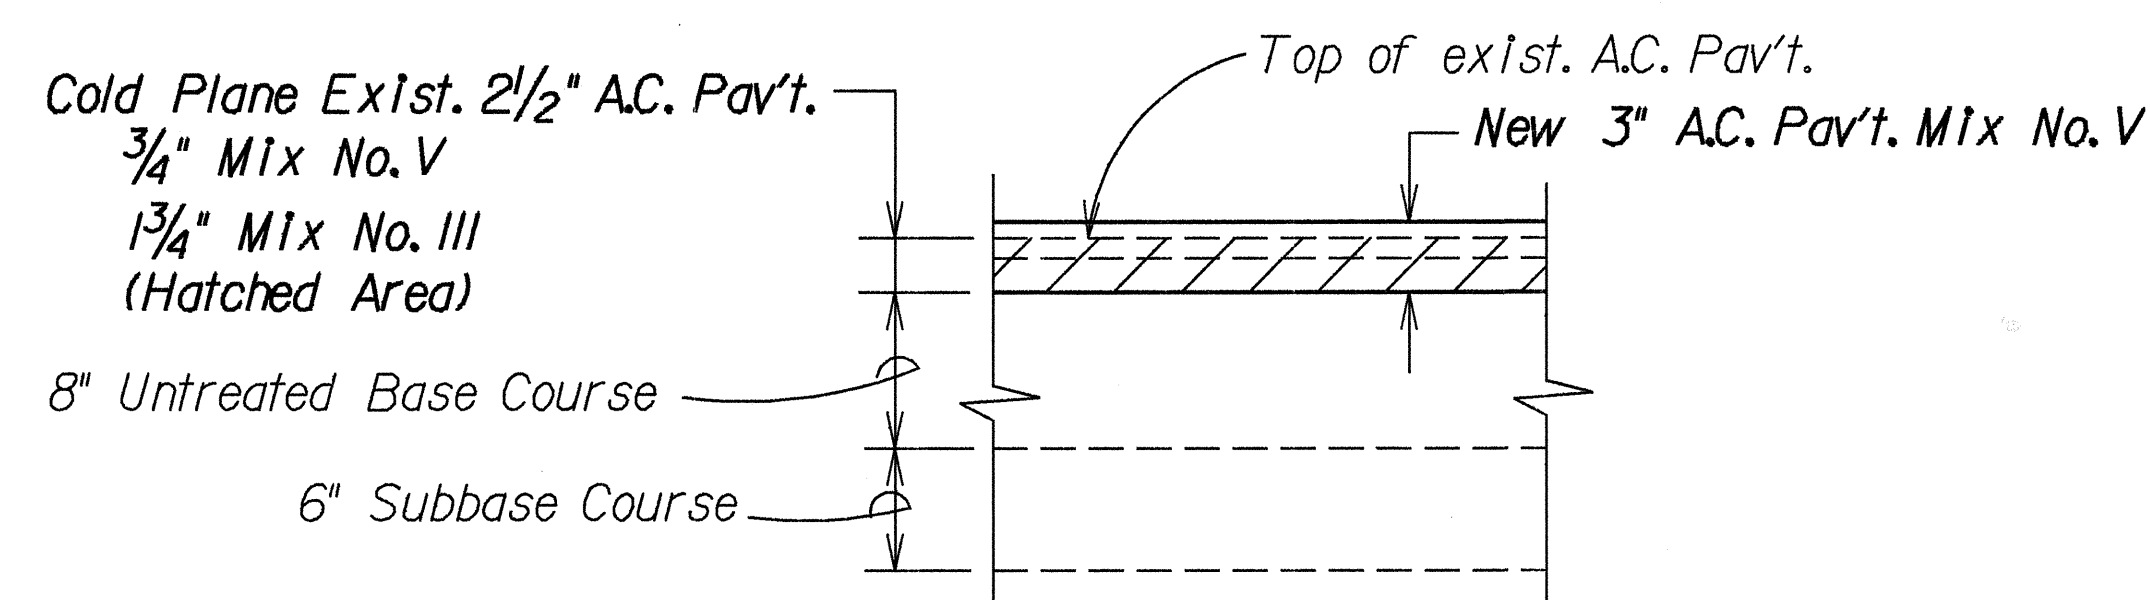


PAVEMENT DETAIL "A"
Not to Scale

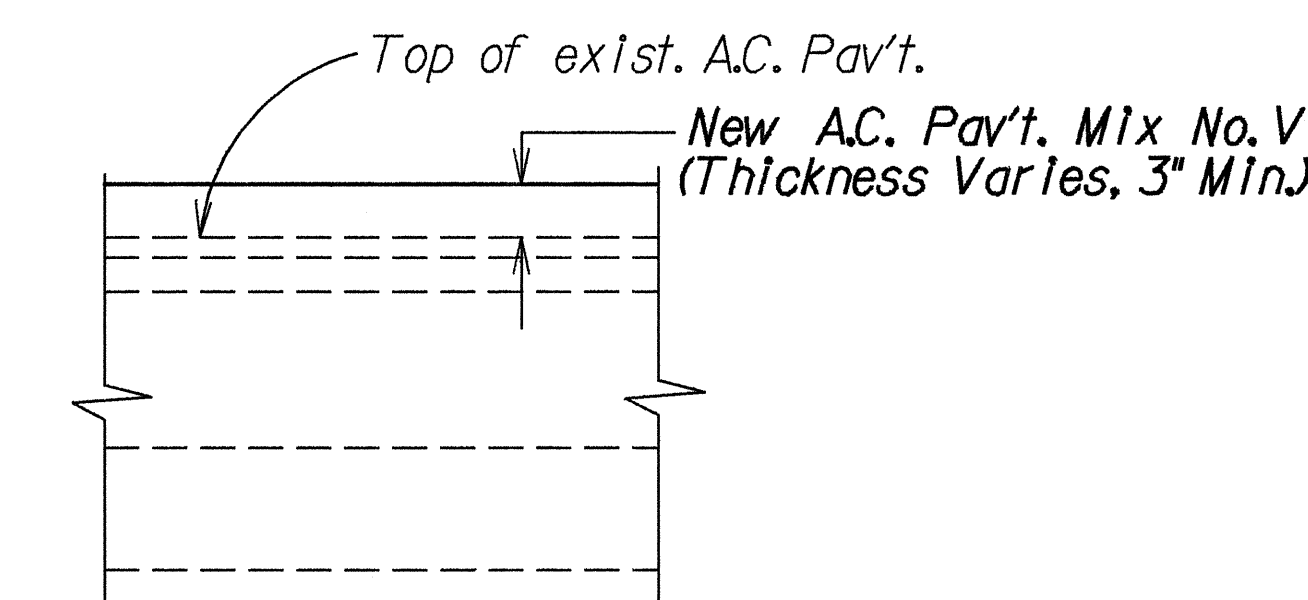

PAVEMENT DETAIL "B"
Not to Scale

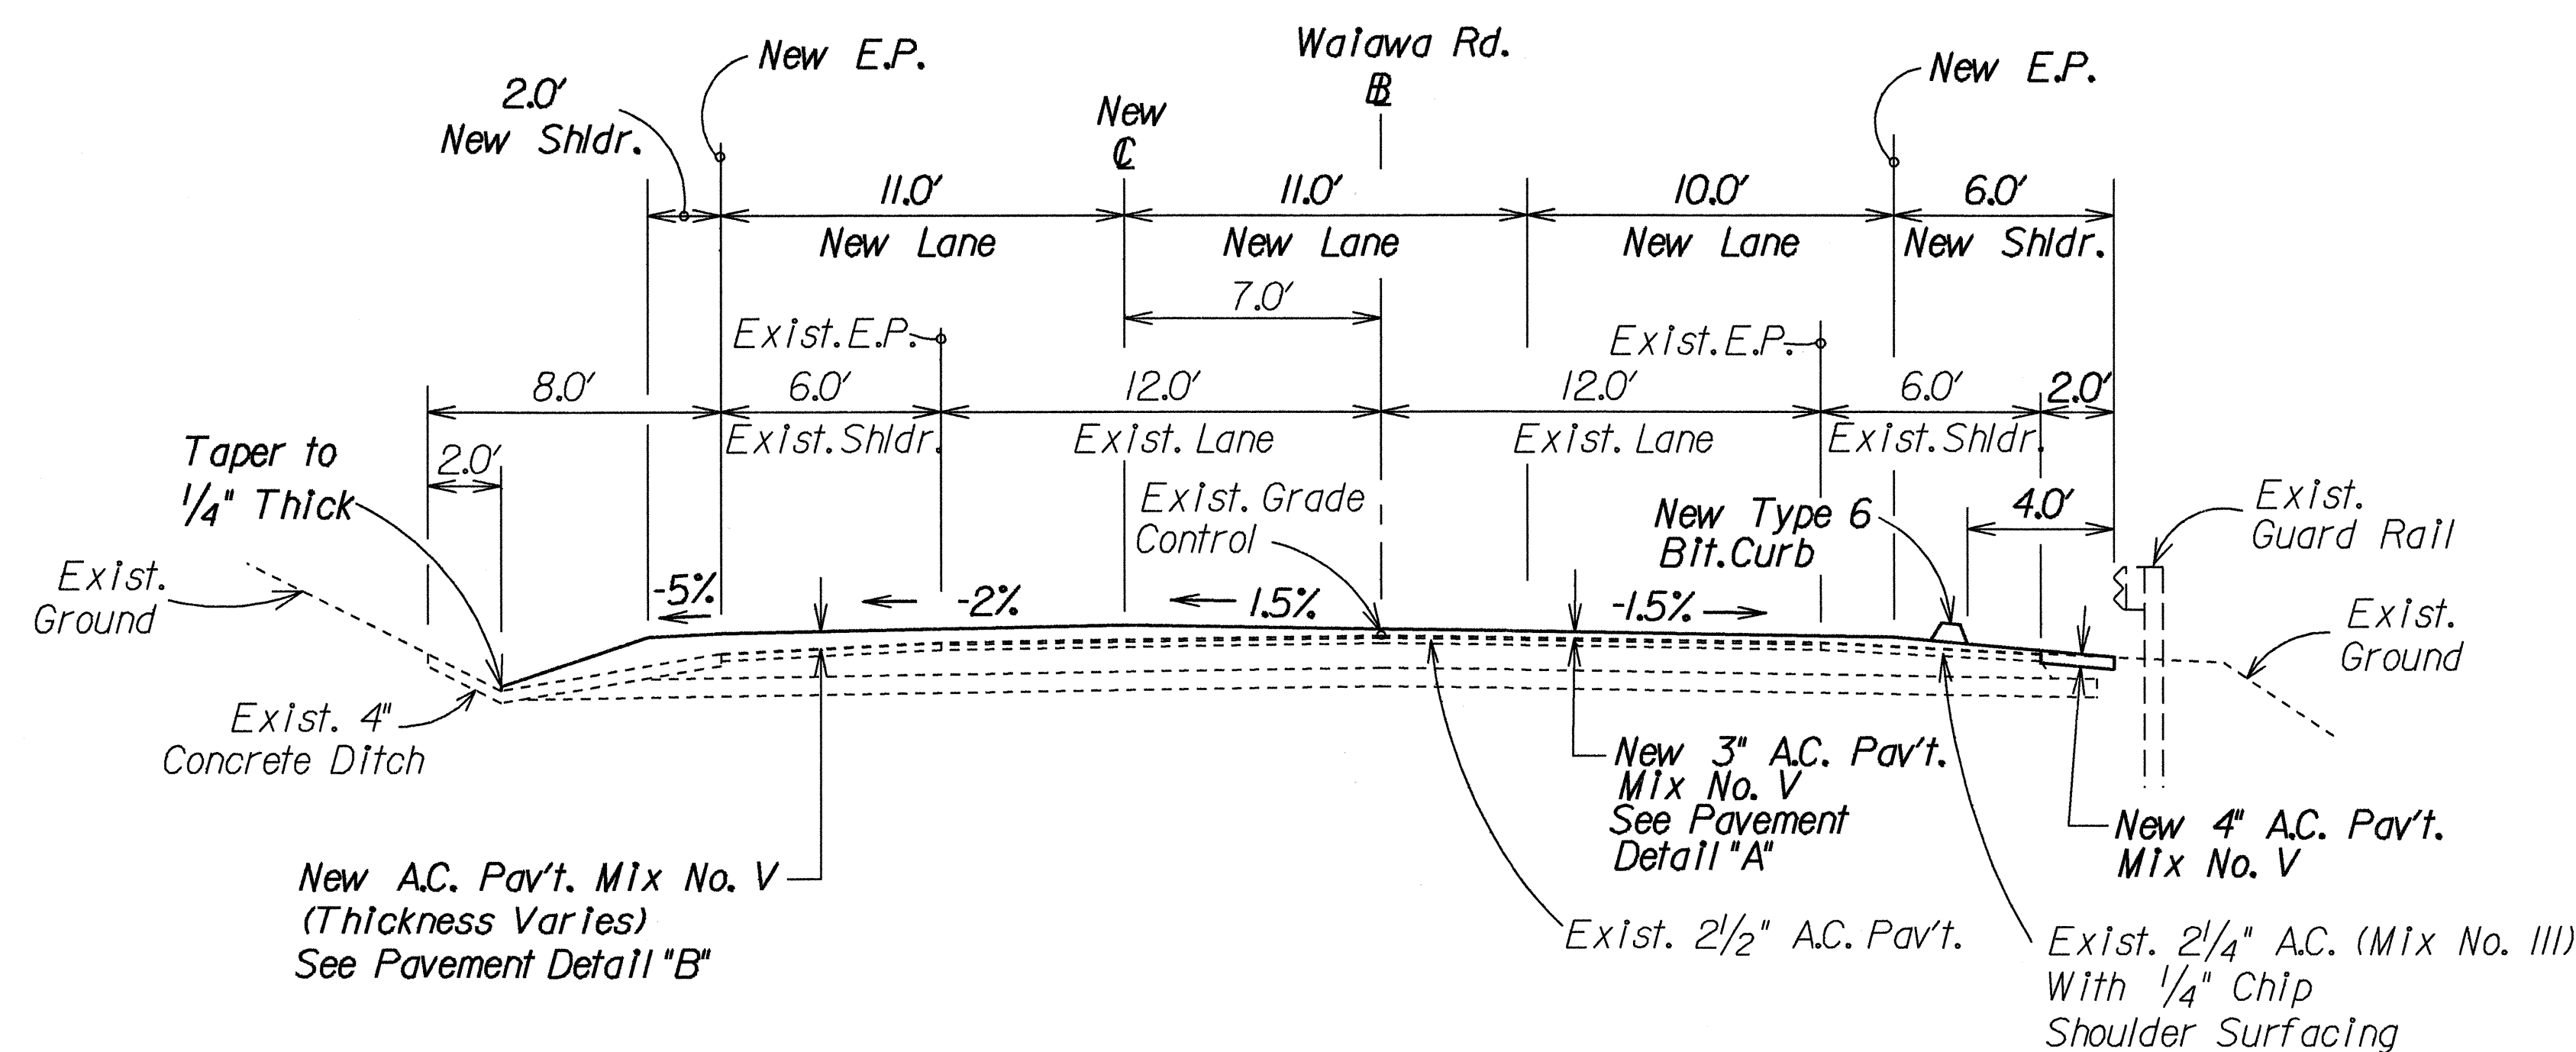

TYPICAL TANGENT SECTION - WAIAWA RD.
§ STA. 6+55.00 to § STA. 9+40±
 Scale: 1/4" = 1'-0"

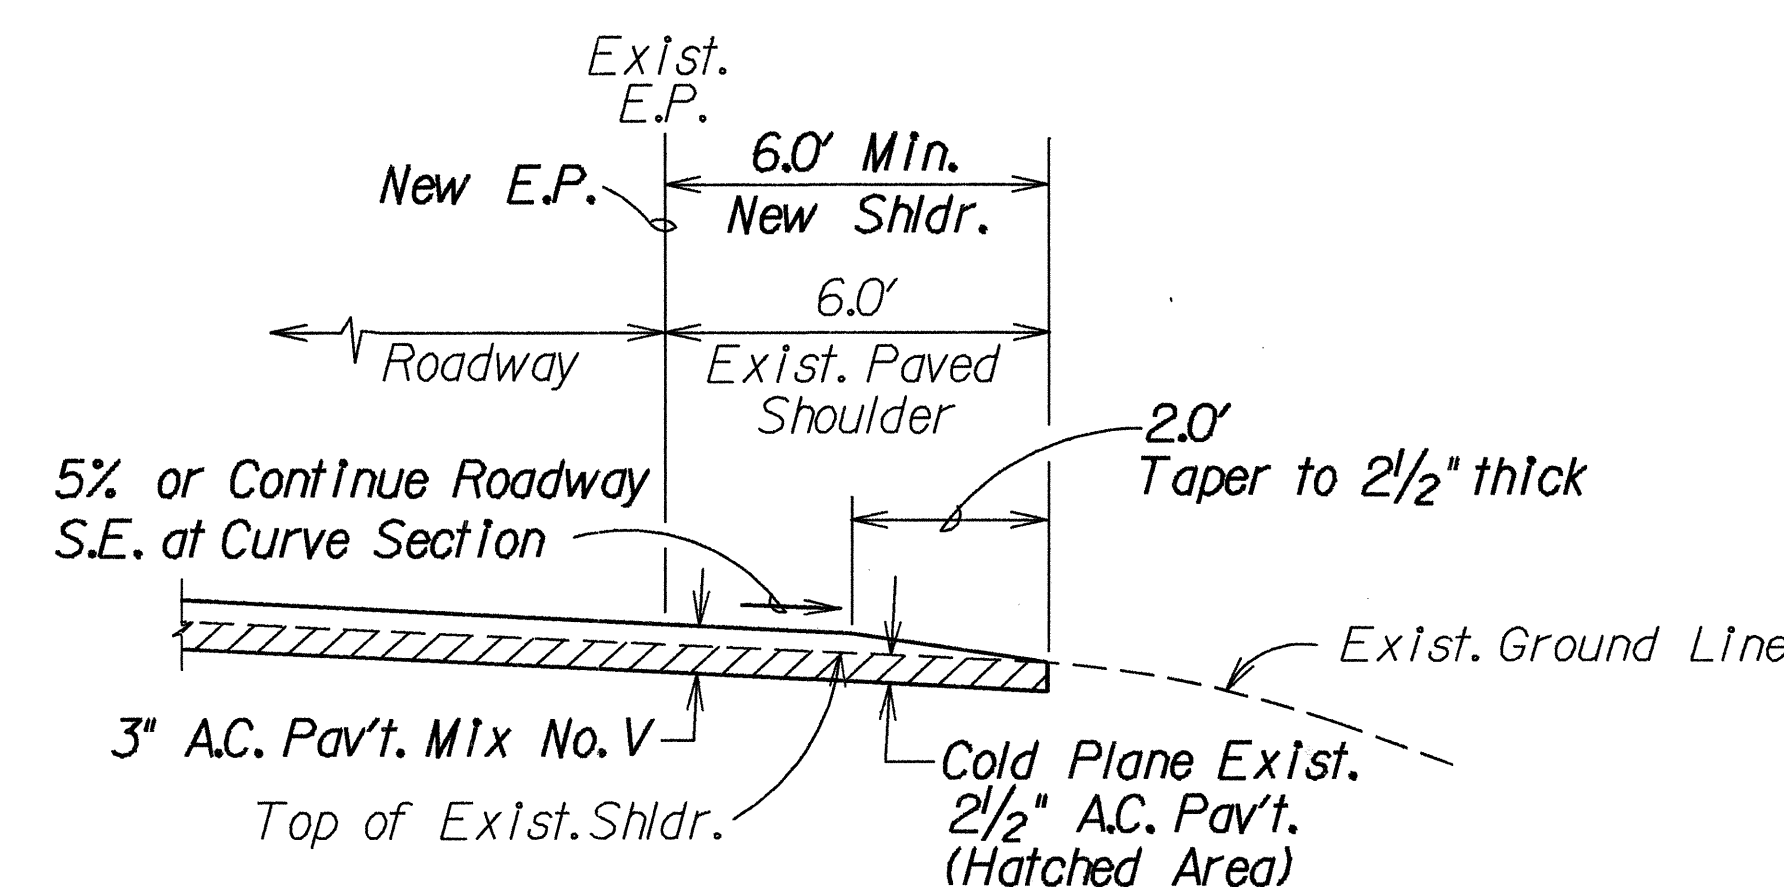

TYPICAL SECTION AT PAVED SHOULDER
Not to Scale

STATE OF HAWAII
DEPARTMENT OF TRANSPORTATION
HIGHWAYS DIVISION

TYPICAL SECTIONS

WAIAWA ROAD

ADDITION OF RIGHT TURN LANE
INTO FARRINGTON HWY.

Proj. No. 99D-01-89

Scale: As Shown Date: April, 1990

SHEET No. 1 OF 2 SHEETS

ORIGINAL PLAN	SURVEY PLOTTED BY _____ DATE _____
NOTE BOOK	DRAWN BY _____ *
	TRACED BY _____ *
	DESIGNED BY _____ *
	QUANTITIES BY _____ *
N. _____	CHECKED BY _____