




FED. ROAD DIST. NO.	STATE	FED. AID PROJ. NO.	FISCAL YEAR	SHEET NO.	TOTAL SHEETS
HAWAII	HAW.	99E-01-91M	1991	4	33

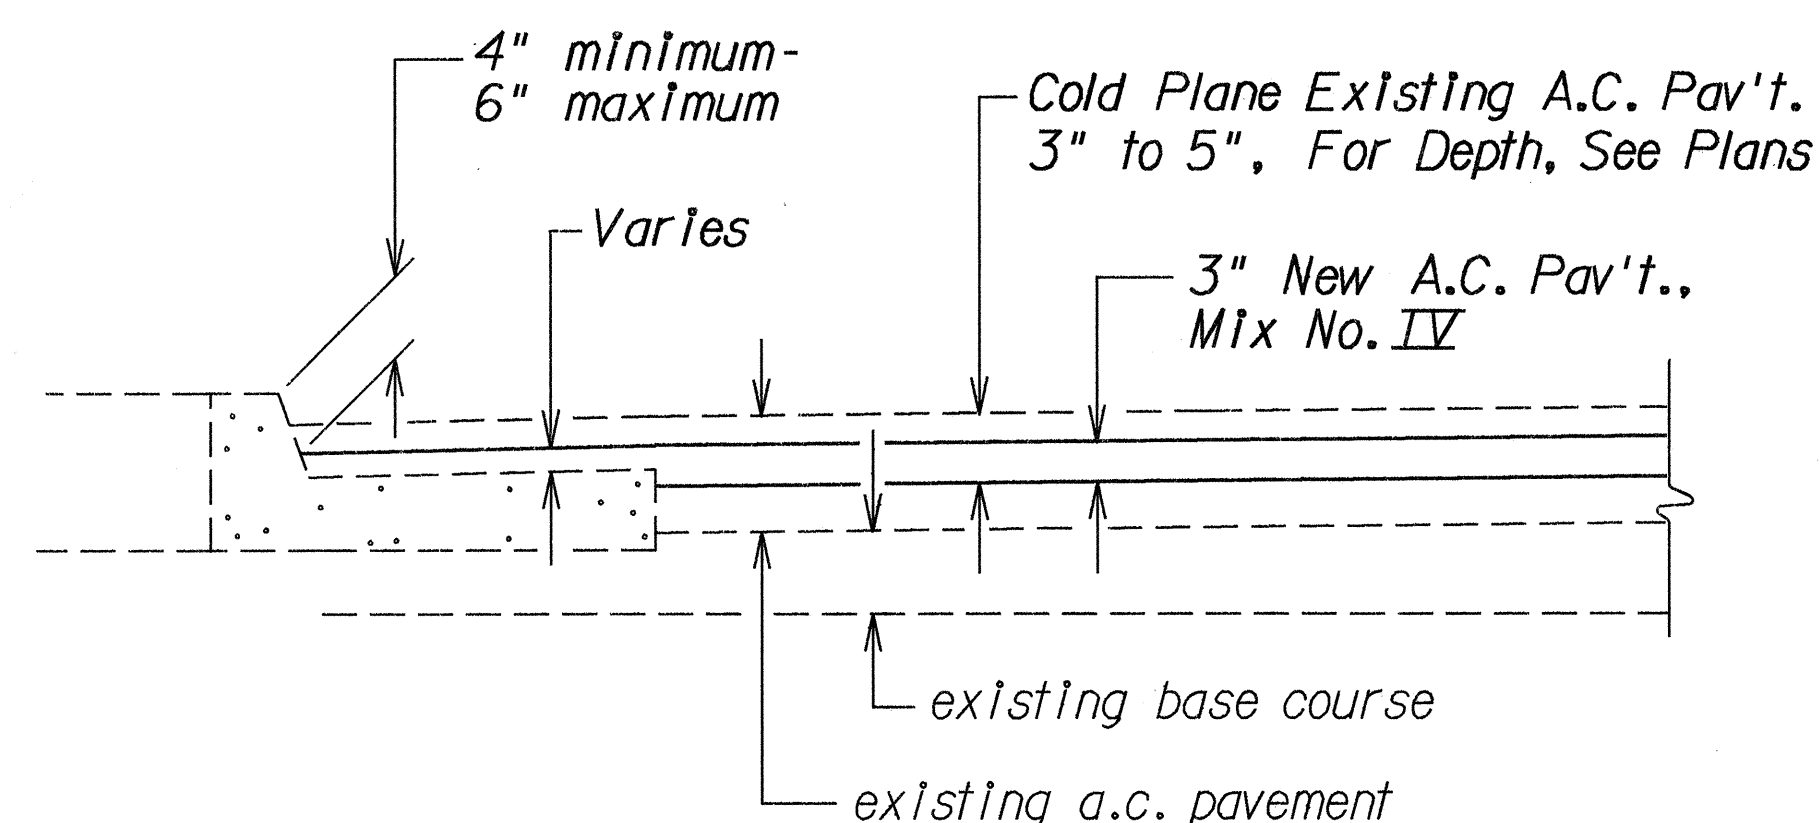


A.C. PAVEMENT RESURFACING DETAIL
Not to Scale

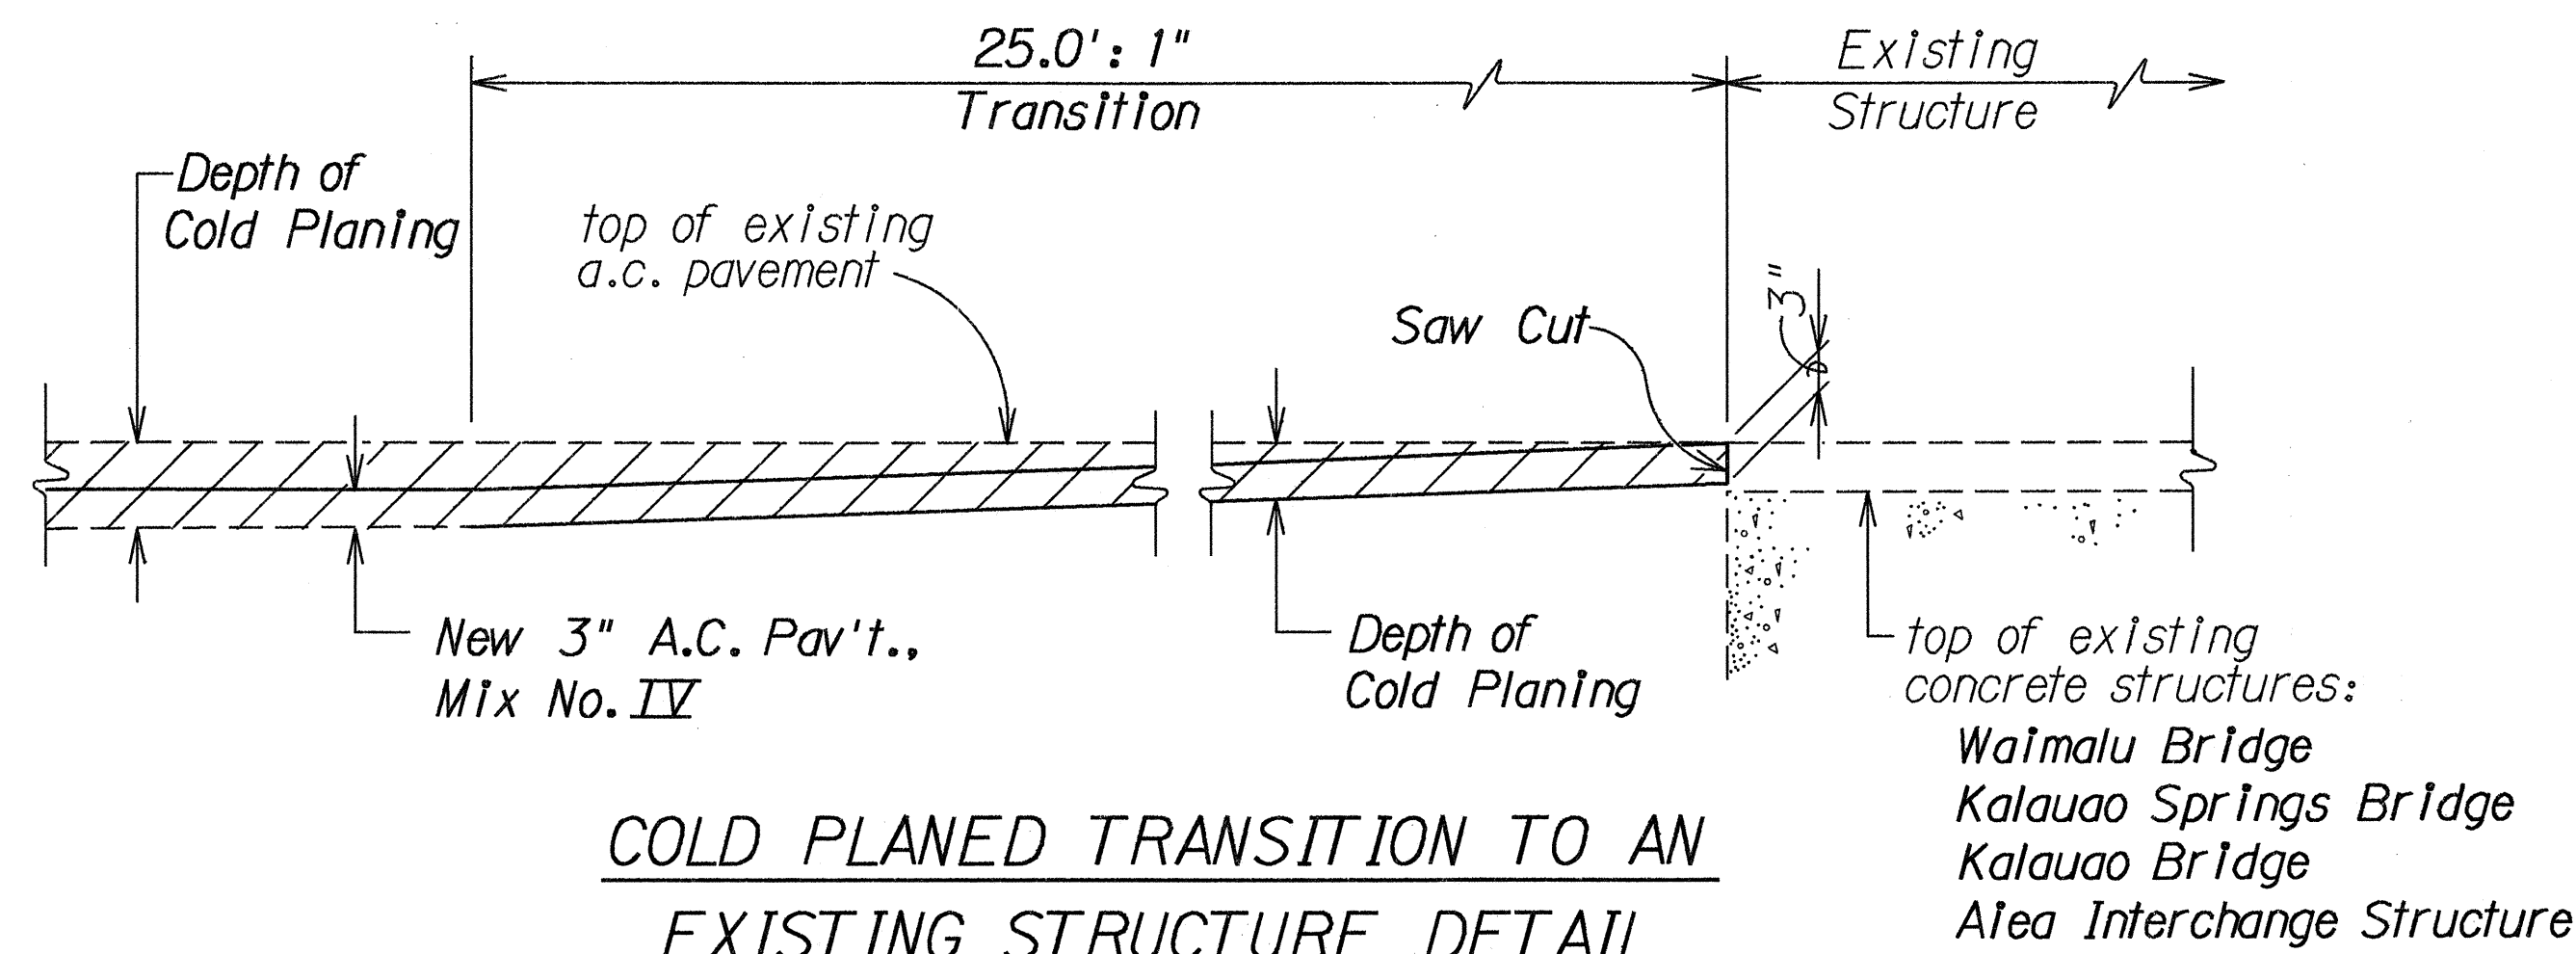


COLD PLANED TRANSITION TO AN EXISTING STRUCTURE DETAIL
Not to Scale

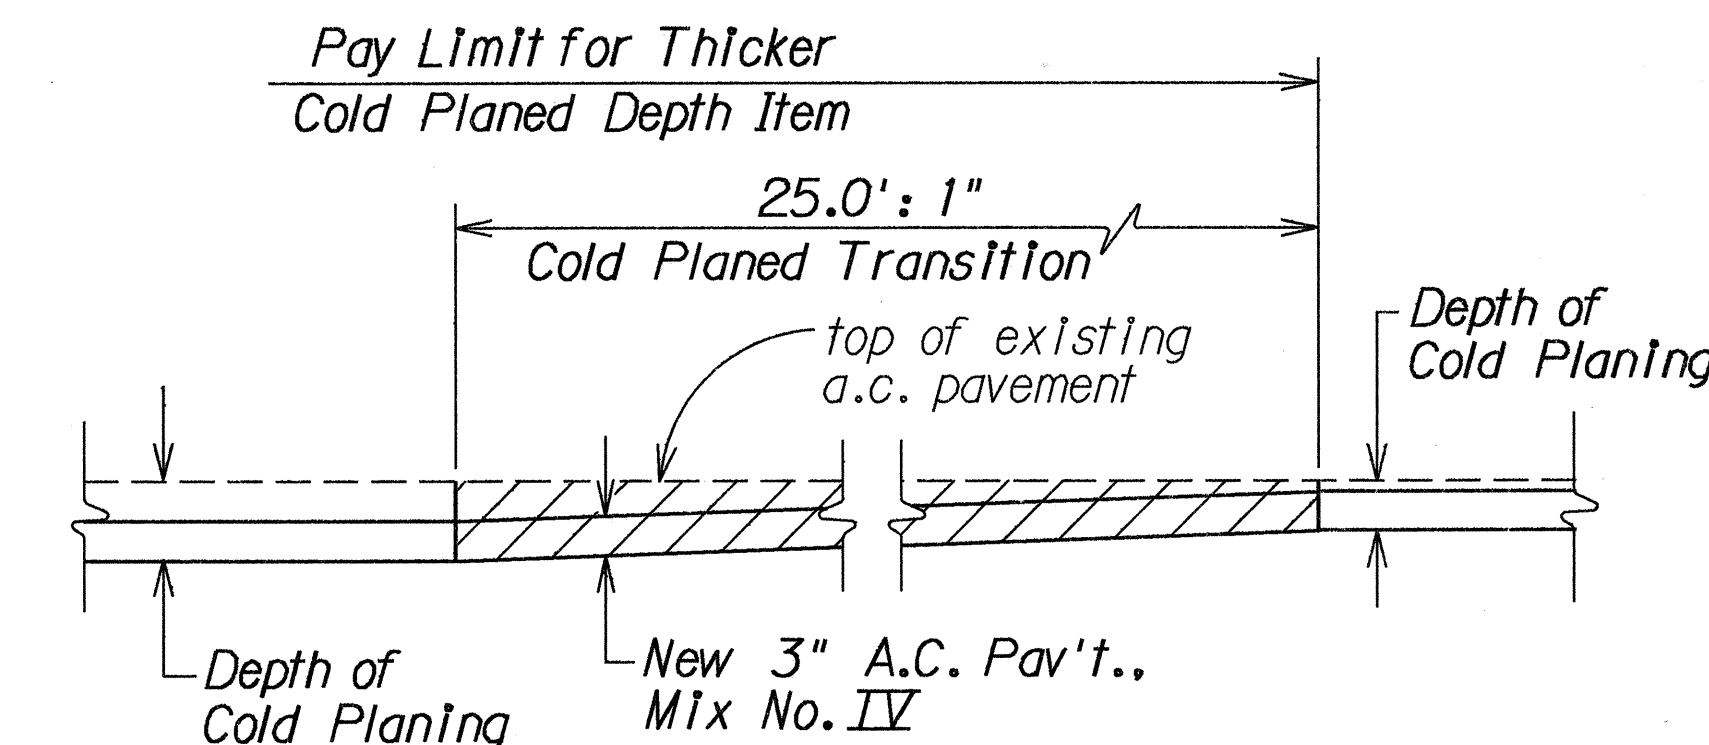


COLD PLANED LONGITUDINAL TRANSITION DETAIL
Not to Scale

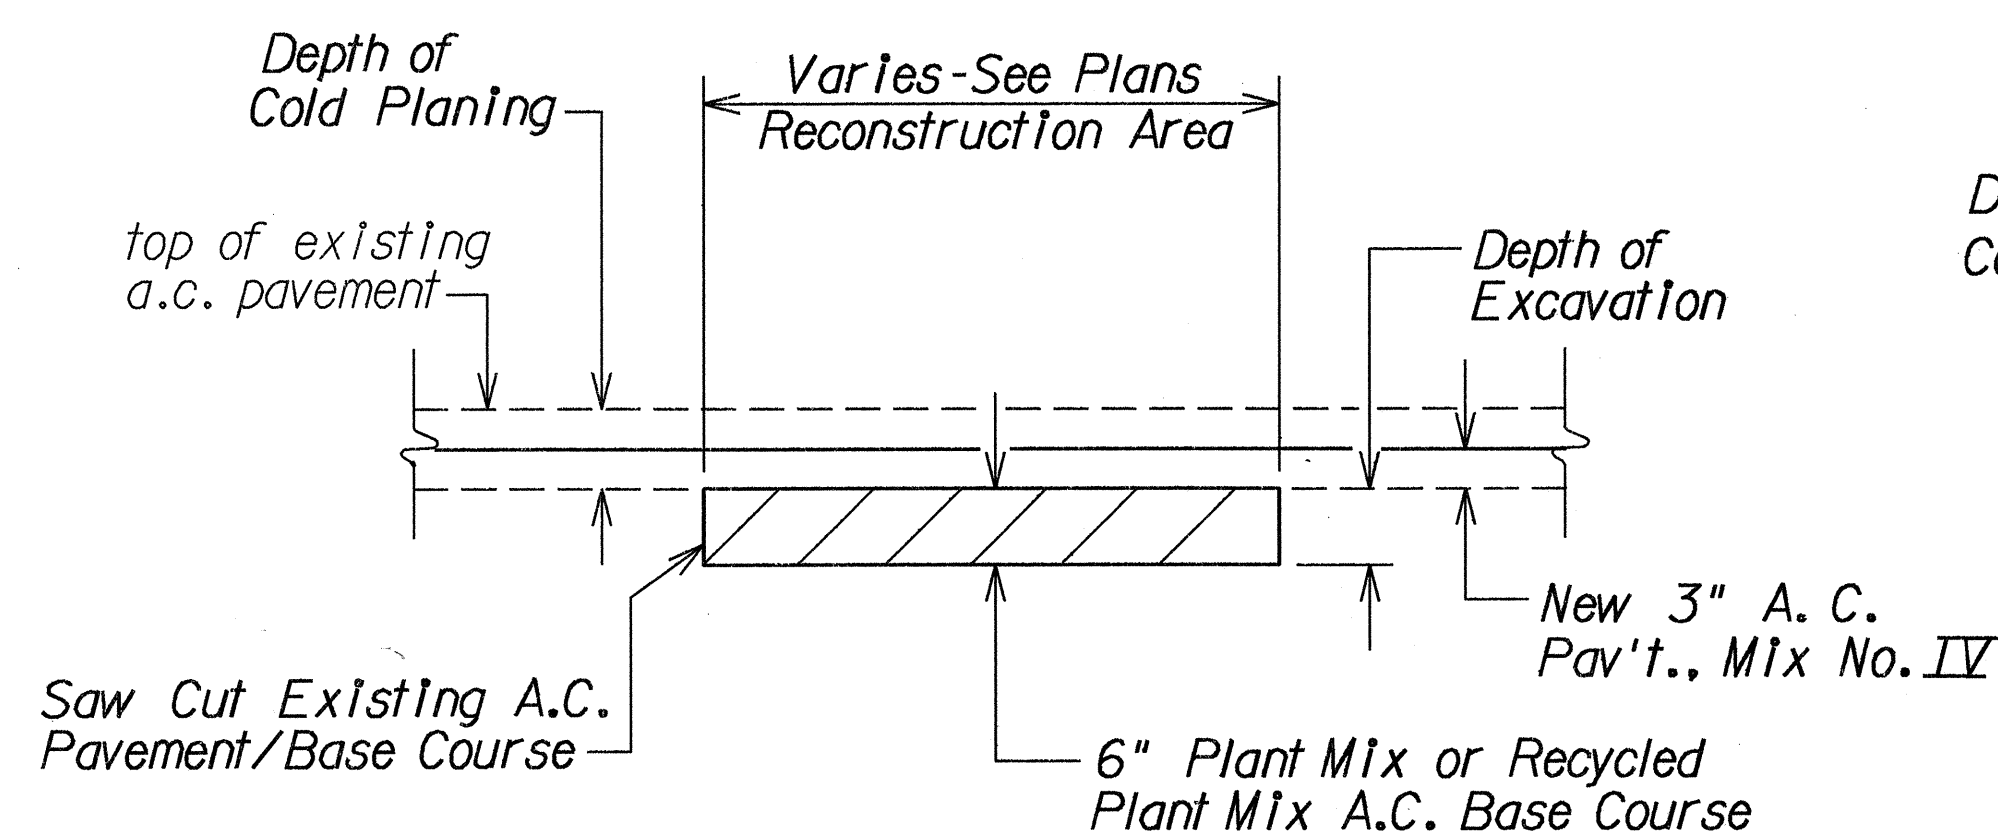


A.C. PAVEMENT RECONSTRUCTION DETAIL
Not to Scale

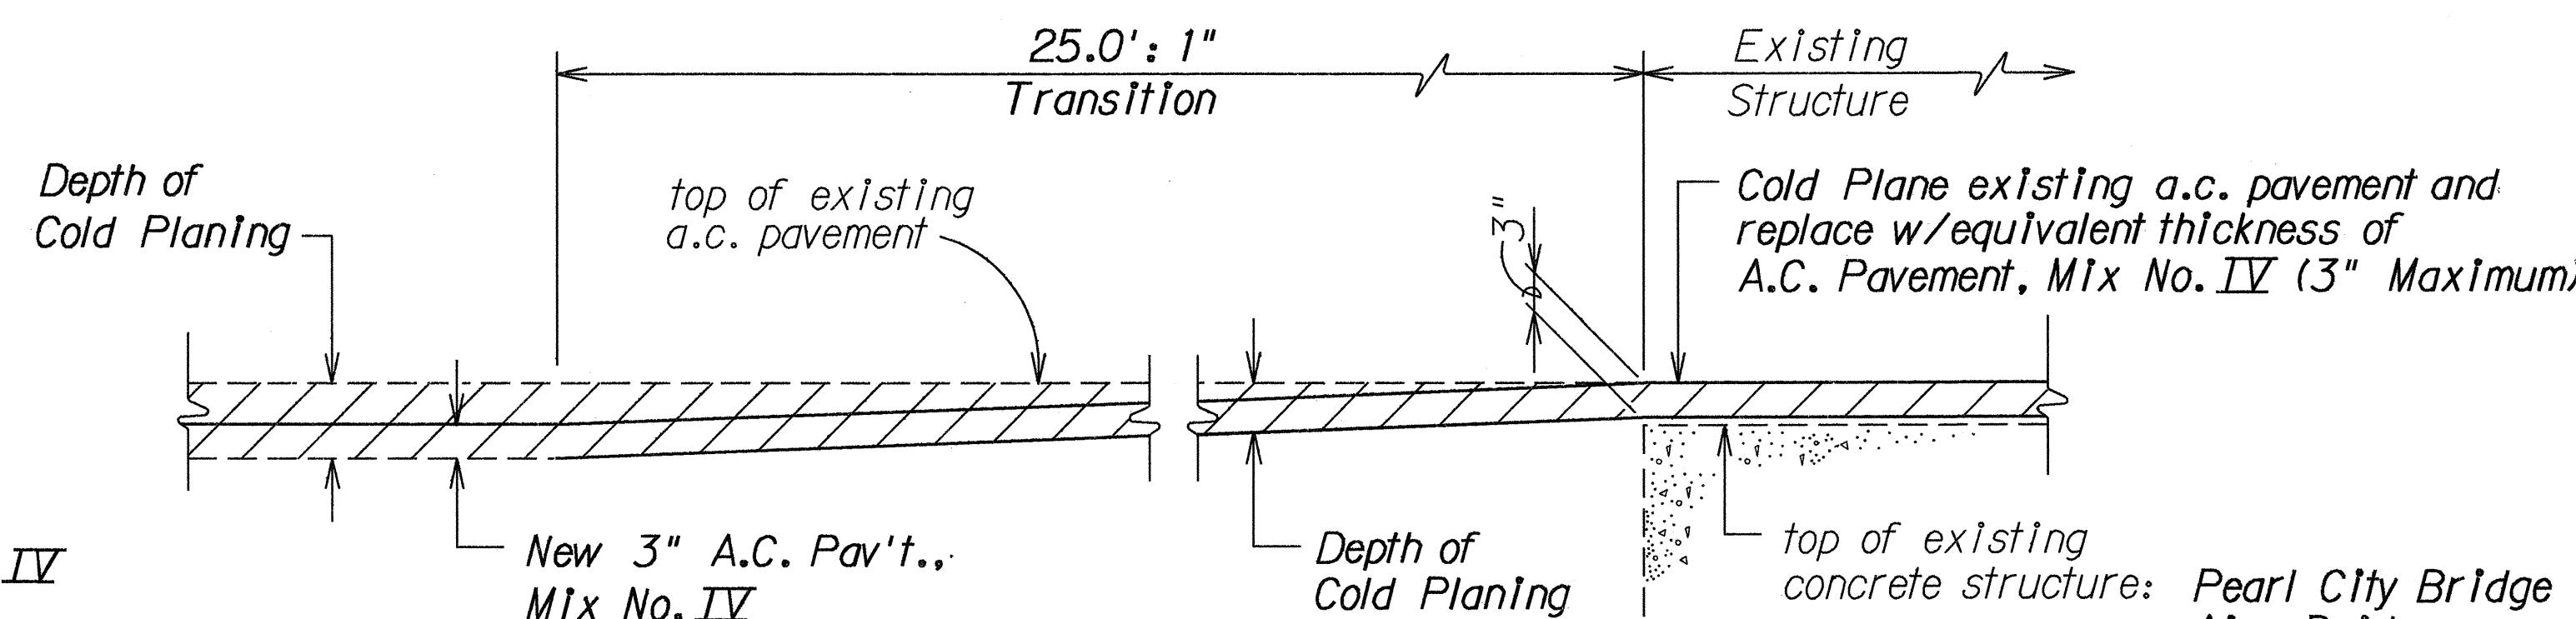


COLD PLANED TRANSITION AND RESURFACING OVER EXISTING STRUCTURE DETAIL
Not to Scale

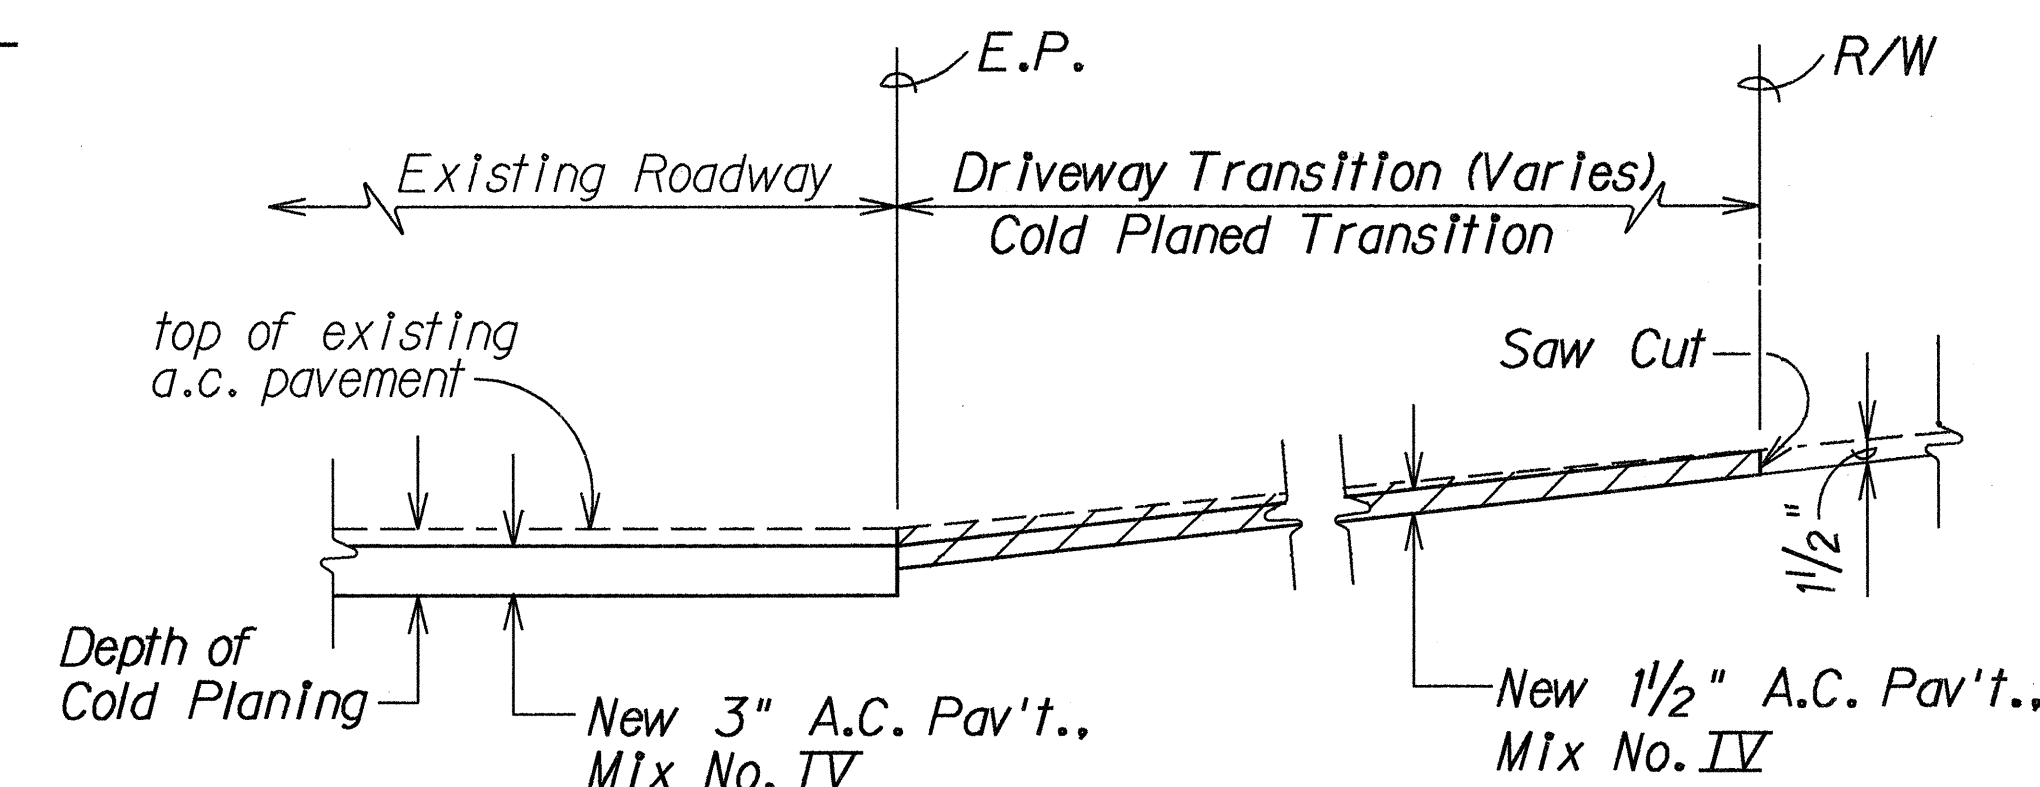

A.C. PAVEMENT DRIVEWAY TRANSITION DETAIL
Not to Scale

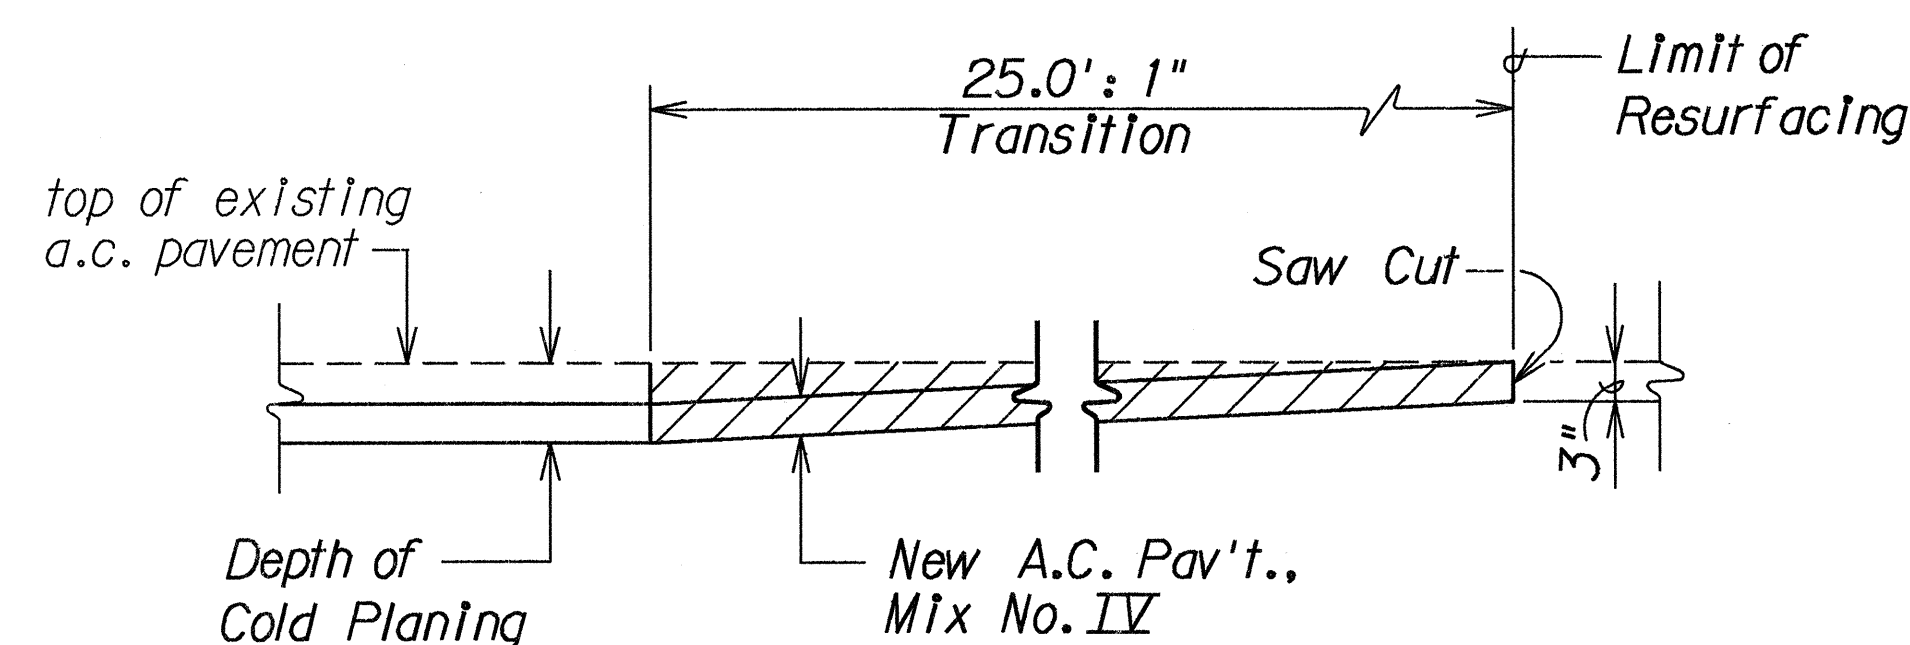

COLD PLANED TRANSITION TO EXISTING A.C. PAVEMENT DETAIL (Beginning, End & Side Streets Transition)
Not to Scale

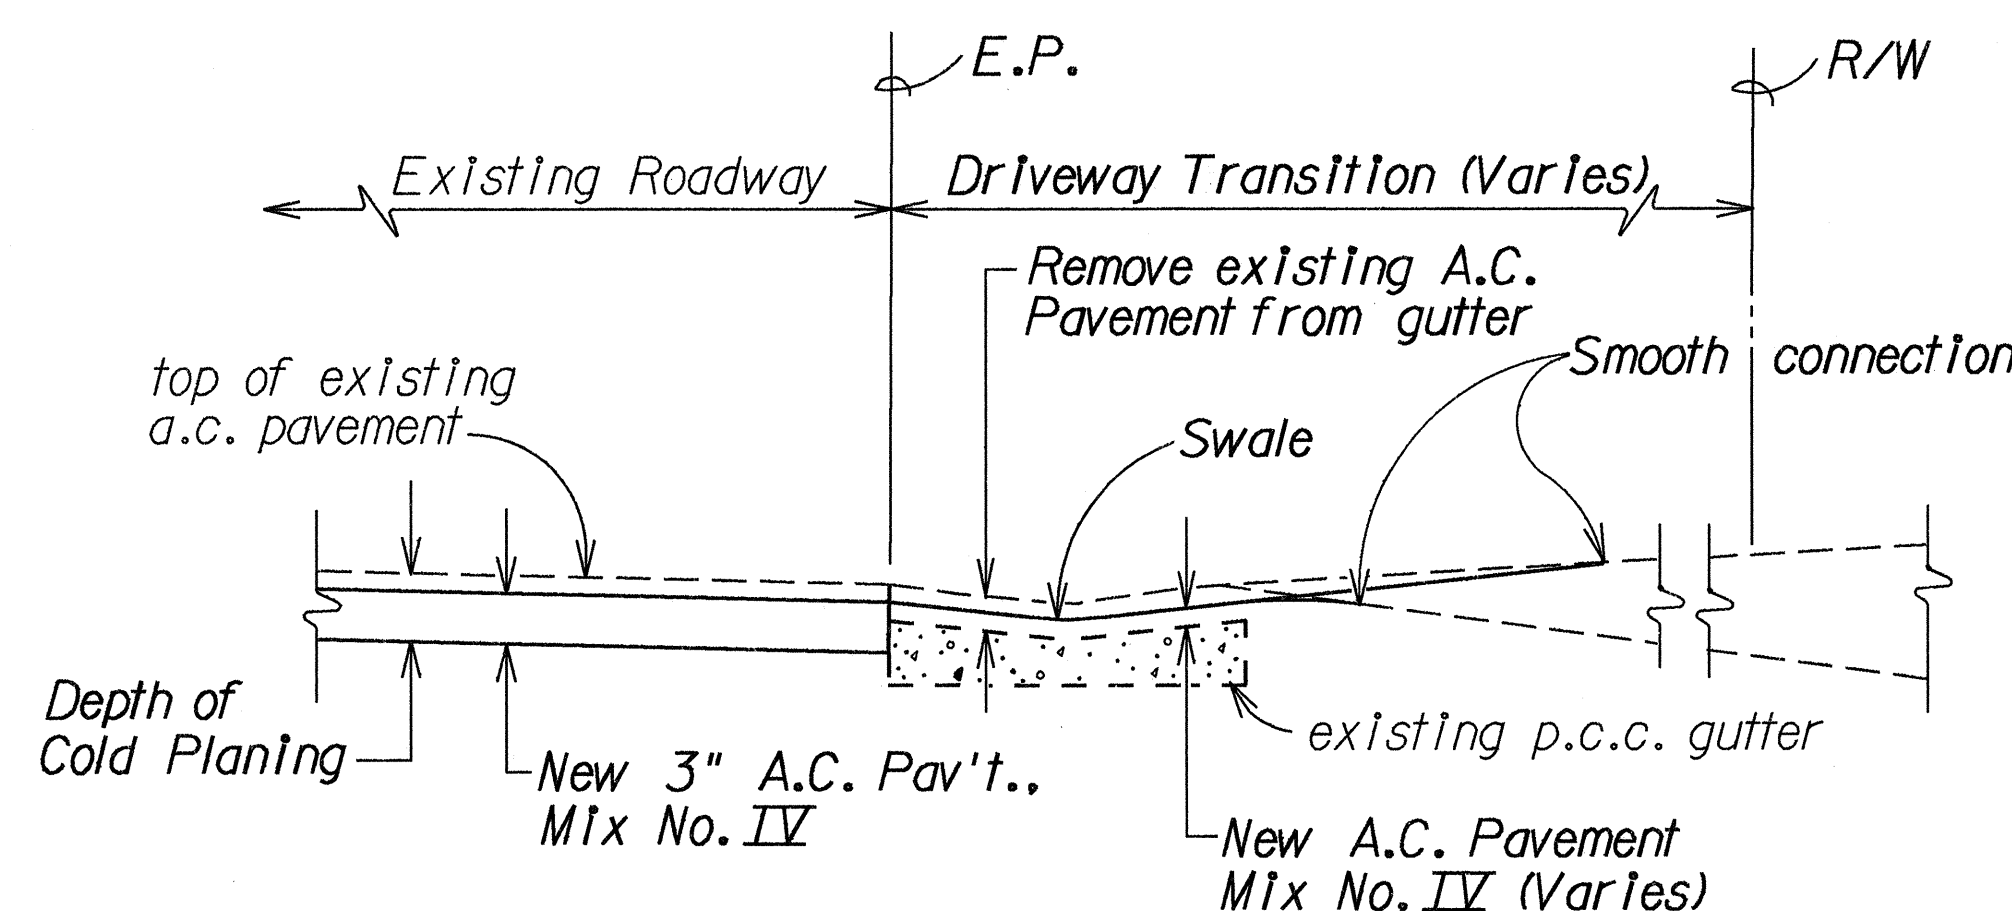

A.C. PAVEMENT DRIVEWAY WITH GUTTER TRANSITION GUTTER
Not to Scale

STATE OF HAWAII
DEPARTMENT OF TRANSPORTATION
HIGHWAYS DIVISION

TYPICAL DETAILS

KAMEHAMEHA HIGHWAY RESURFACING
Lehua Avenue to
Vicinity of Honomanu Street
Project No. 99E-01-91M

Scale: As Shown Date: May, 1991

SHEET No. 1 OF 1 SHEETS