
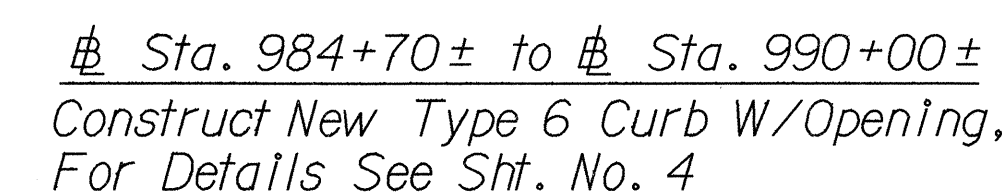


TRUE NORTH
SCALE: 1" = 40'

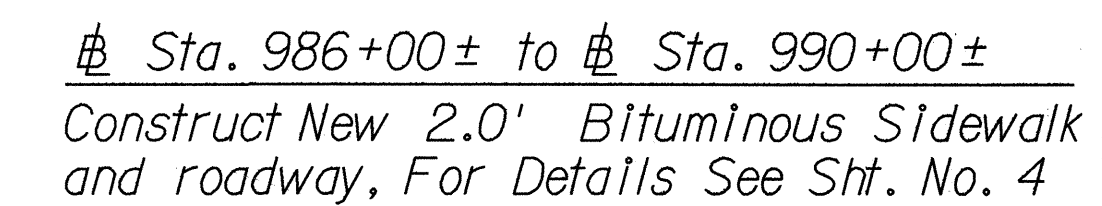

Sta. 991+00 ± o/s 65' ± Lt.
Construct New Island, For Details See Sht. No. 4

STATE OF HAWAII
DEPARTMENT OF TRANSPORTATION
HIGHWAYS DIVISION

Plan

Kamehameha Highway
Left Turn Lane at Walmano Home Road

Project No. 99D-01-92M

Scale: 1" = 40' Date: Dec., 1991

SHEET No. 1 OF 1 SHEETS