




FED. ROAD DIST. NO.	STATE	FED. AID PROJ. NO.	FISCAL YEAR	SHEET NO.	TOTAL SHEETS
HAWAII	HAW.	STP-099-1(10)	1993	4	26

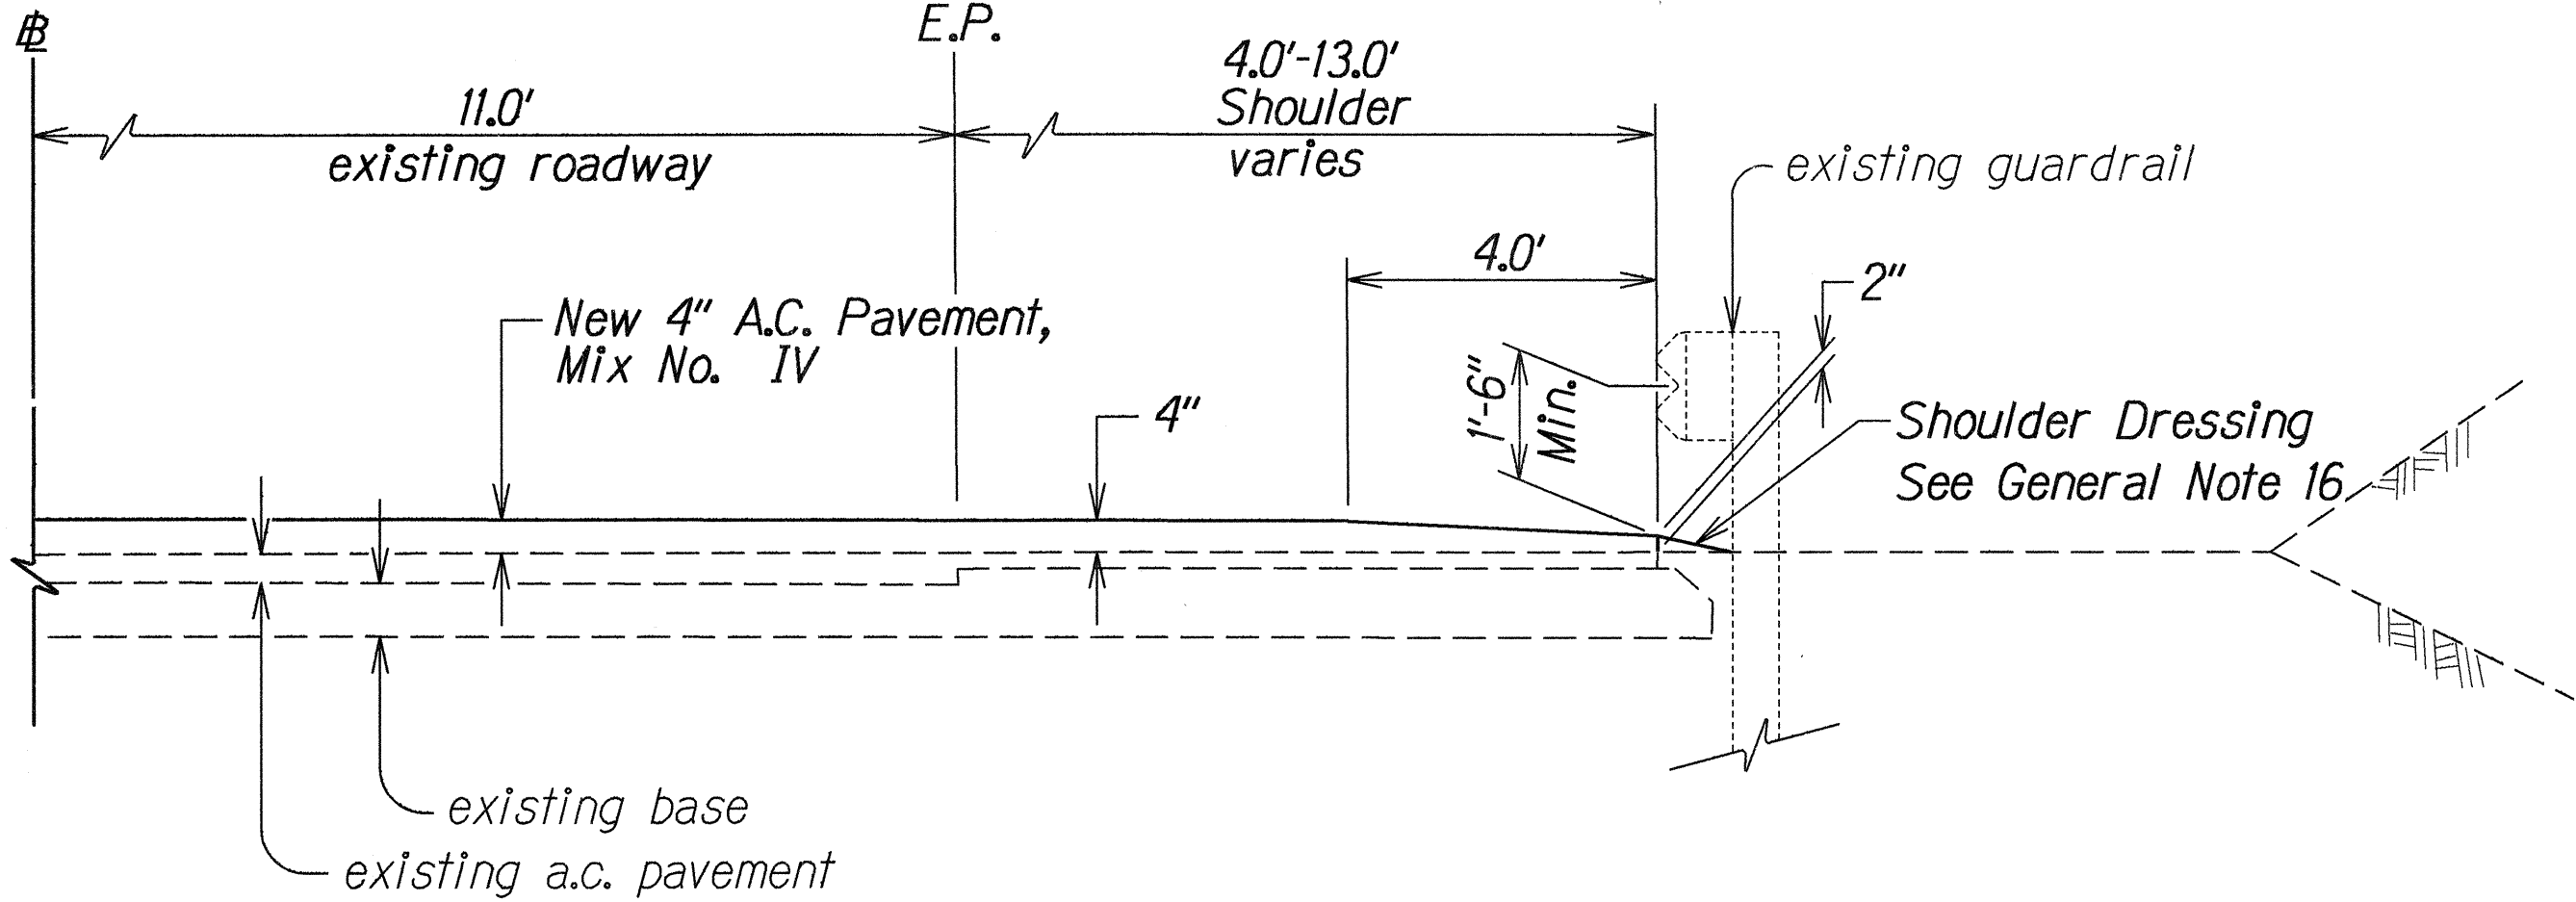


**TYPICAL ROADWAY AND SHOULDER
WITH GUARDRAIL SECTION**
Not To Scale

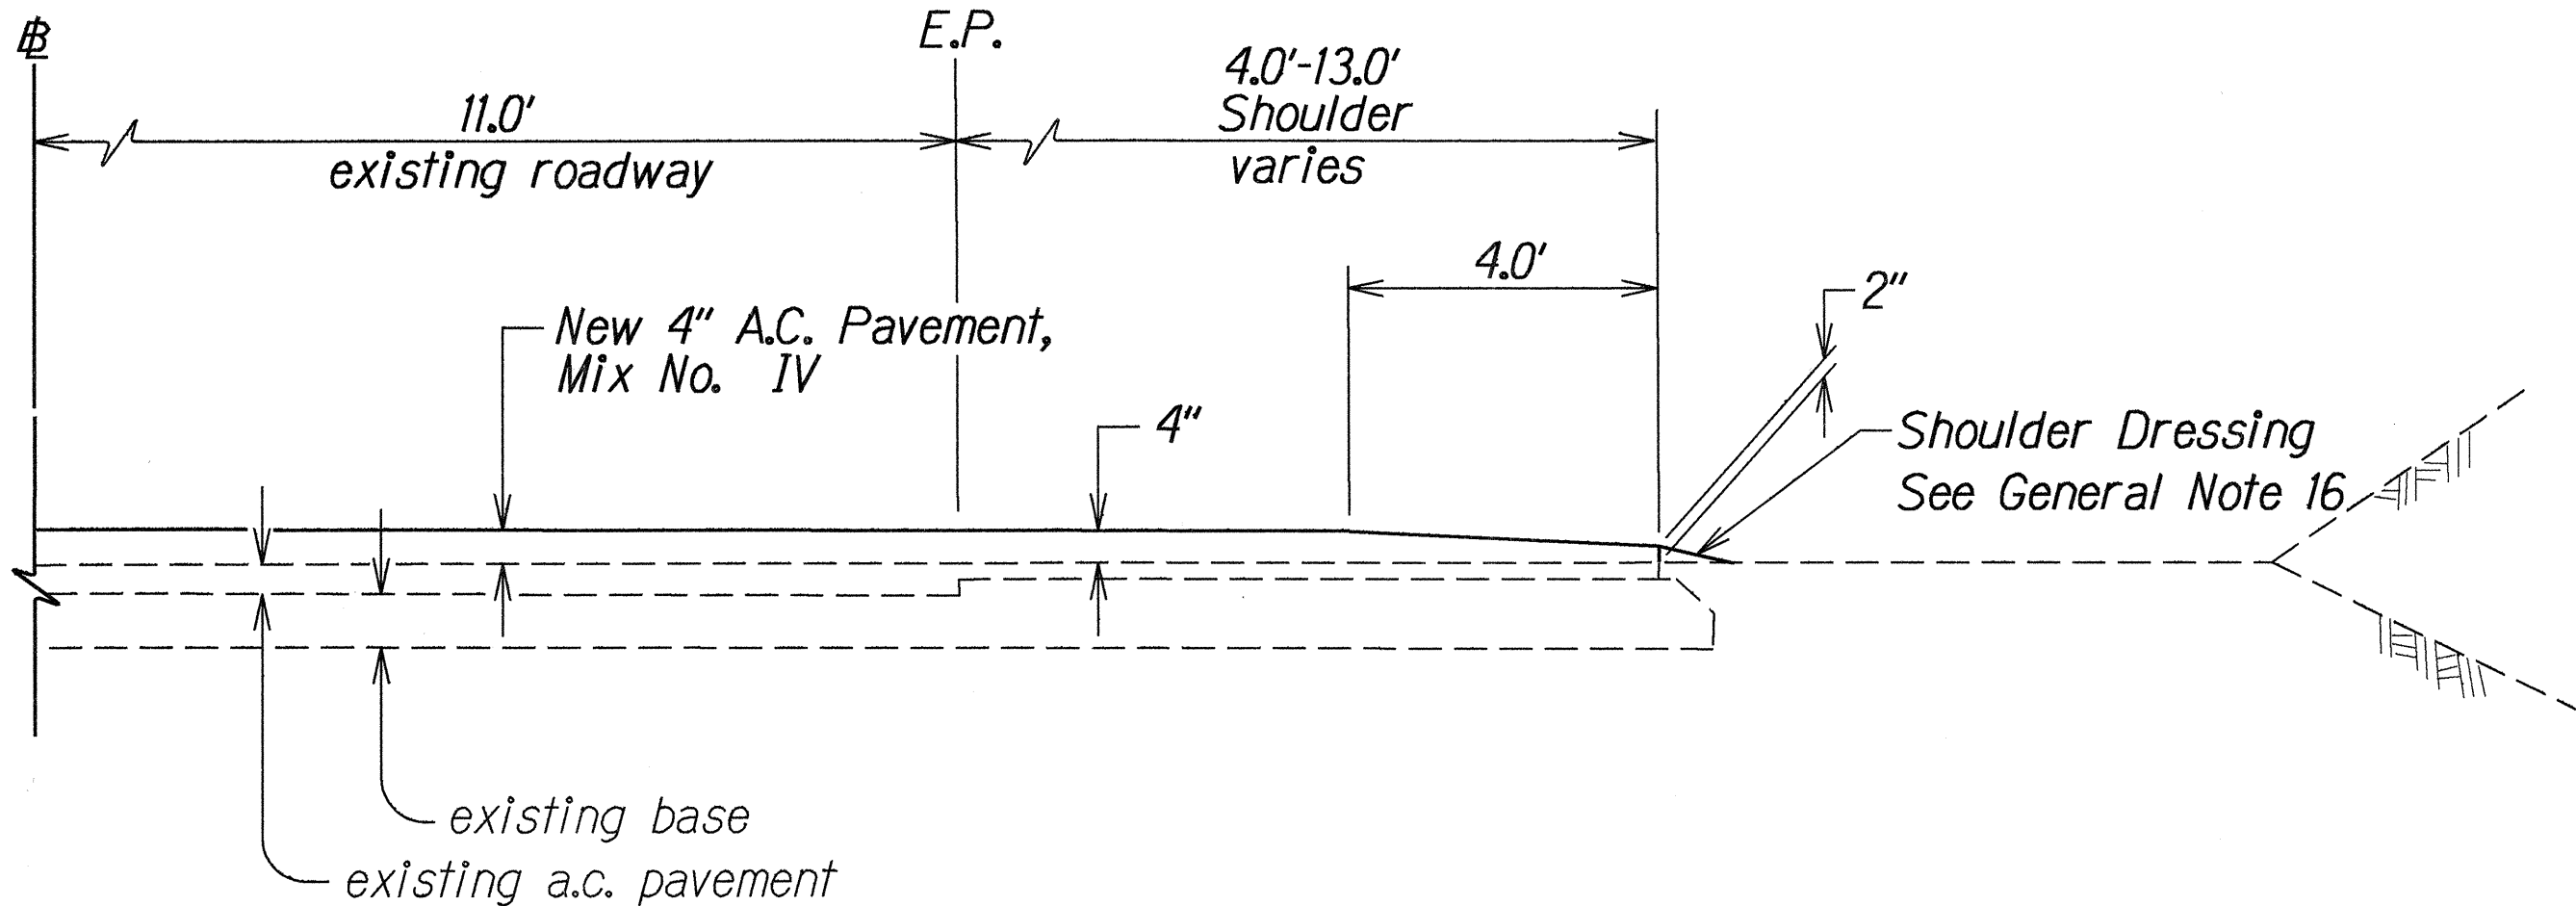


TYPICAL ROADWAY AND SHOULDER SECTION
Not To Scale

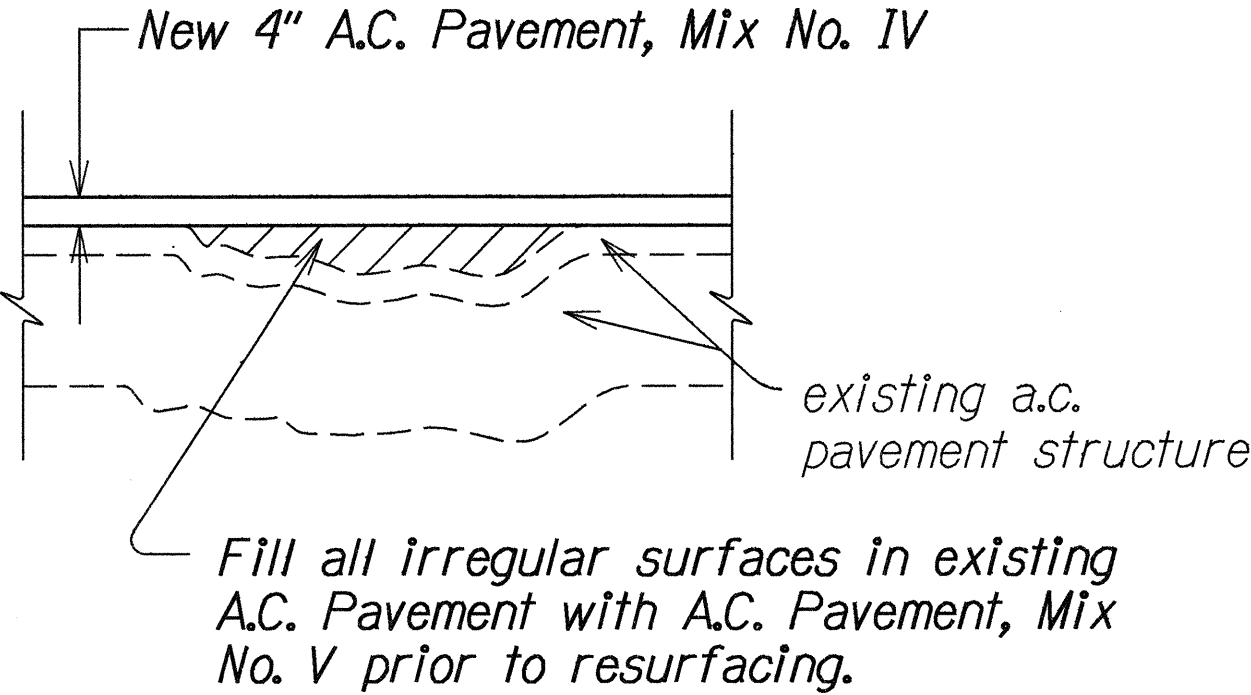

LEVELING DETAIL
Not To Scale

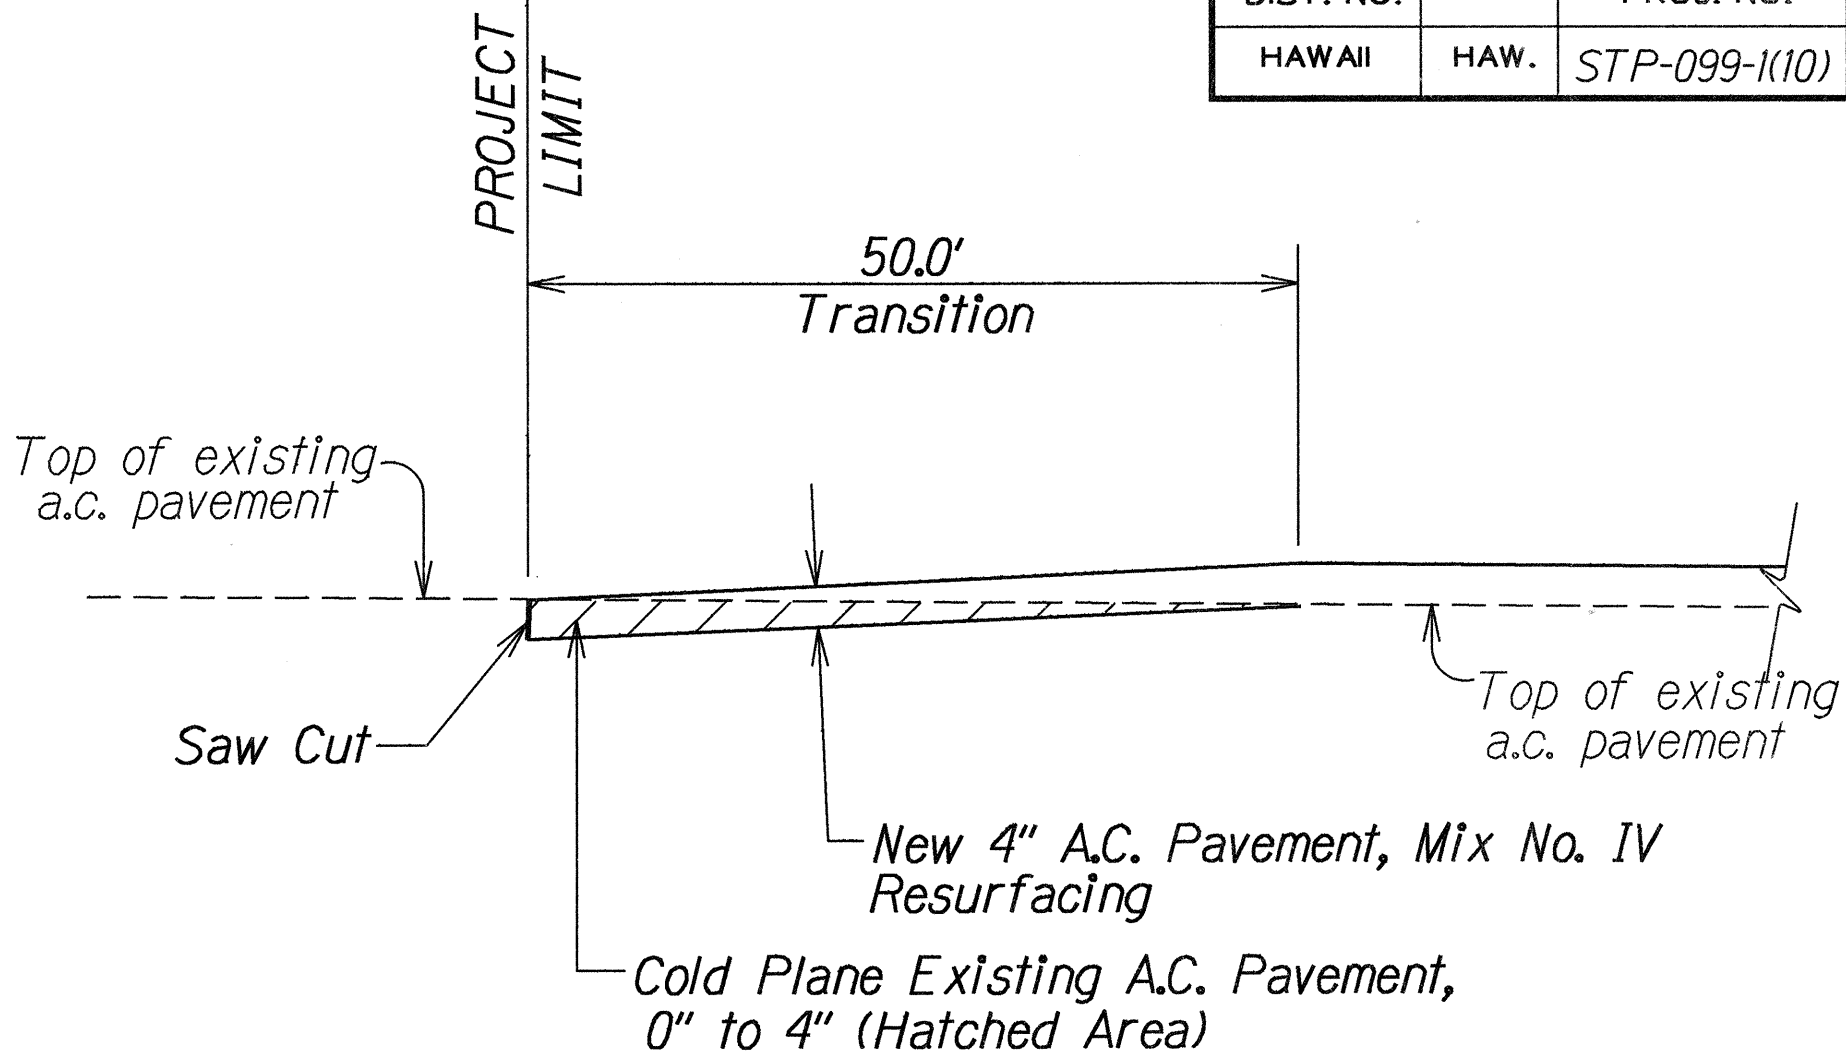

**COLD PLANED TRANSITION TO
EXISTING A.C. PAVEMENT DETAIL
BEGIN AND END OF PROJECT**
Not To Scale

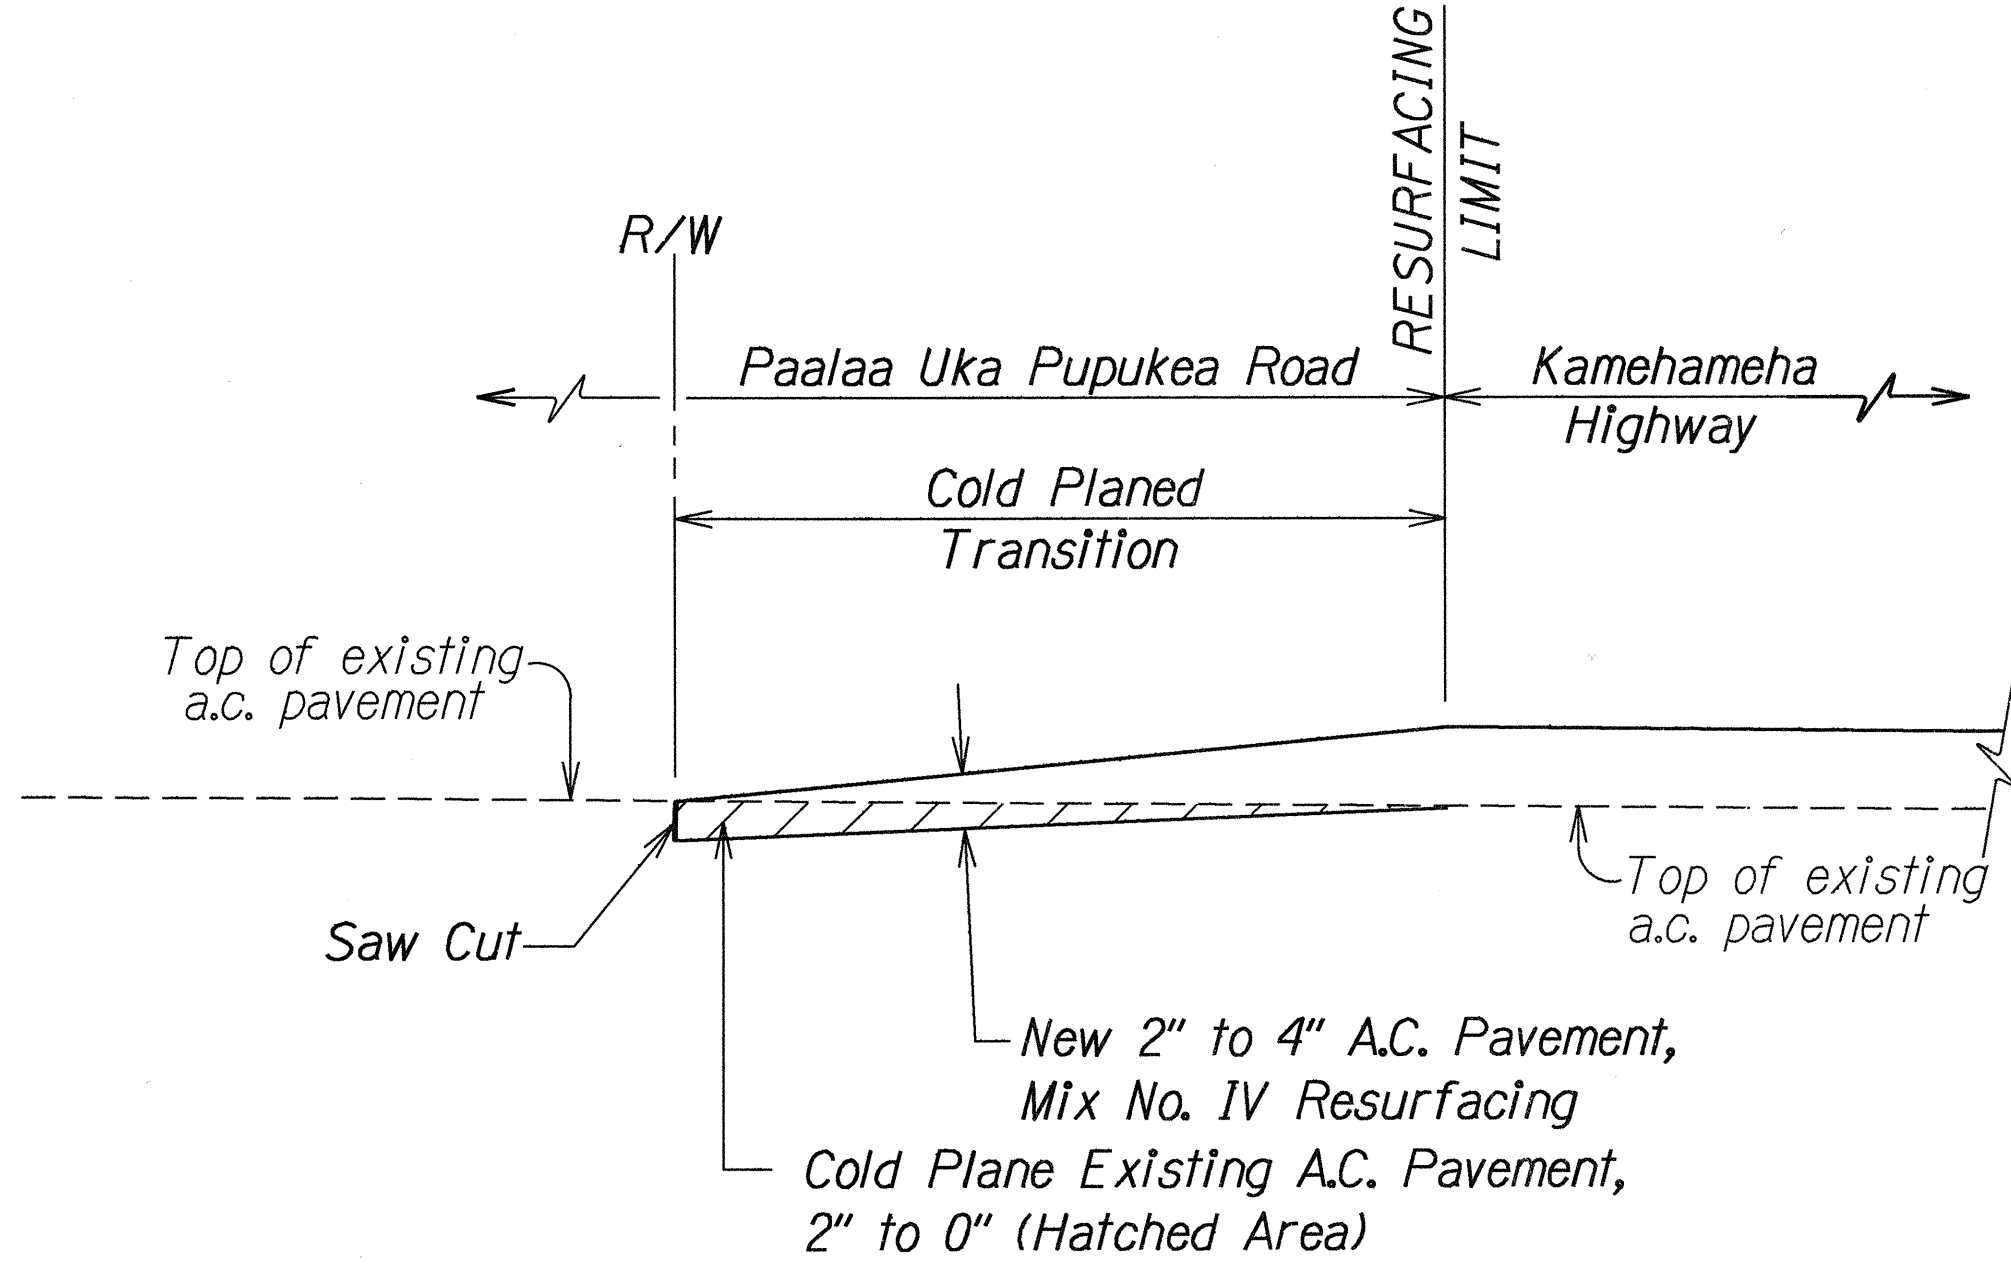

**COLD PLANED TRANSITION TO
EXISTING A.C. PAVEMENT DETAIL
PAALAA UKA PUPUKEA ROAD**
Not To Scale

STATE OF HAWAII
DEPARTMENT OF TRANSPORTATION
HIGHWAYS DIVISION

TYPICAL SECTIONS
KAMEHAMEHA HIGHWAY RESURFACING
Weed Junction to Paalaa Uka Pupukea Road
FED. AID PROJ. NO. STP-099-1(10)
Scale: As Shown Date : Feb. , 1993
SHEET No. 1 OF 1 SHEETS

ORIGINAL PLAN	SURVEY PLOTTED BY	DATE
NOTE BOOK	DRAWN BY	
REVISIONS BY	CHECKED BY	
QUANTITIES BY		
REVISIONS BY		
QUANTITIES BY		
REVISIONS BY		
QUANTITIES BY		