




FED. ROAD DIST. NO.	STATE	FED. AID PROJ. NO.	FISCAL YEAR	SHEET NO.	TOTAL SHEETS
HAWAII	HAW.	NH-099-1(9)	1994	15	54

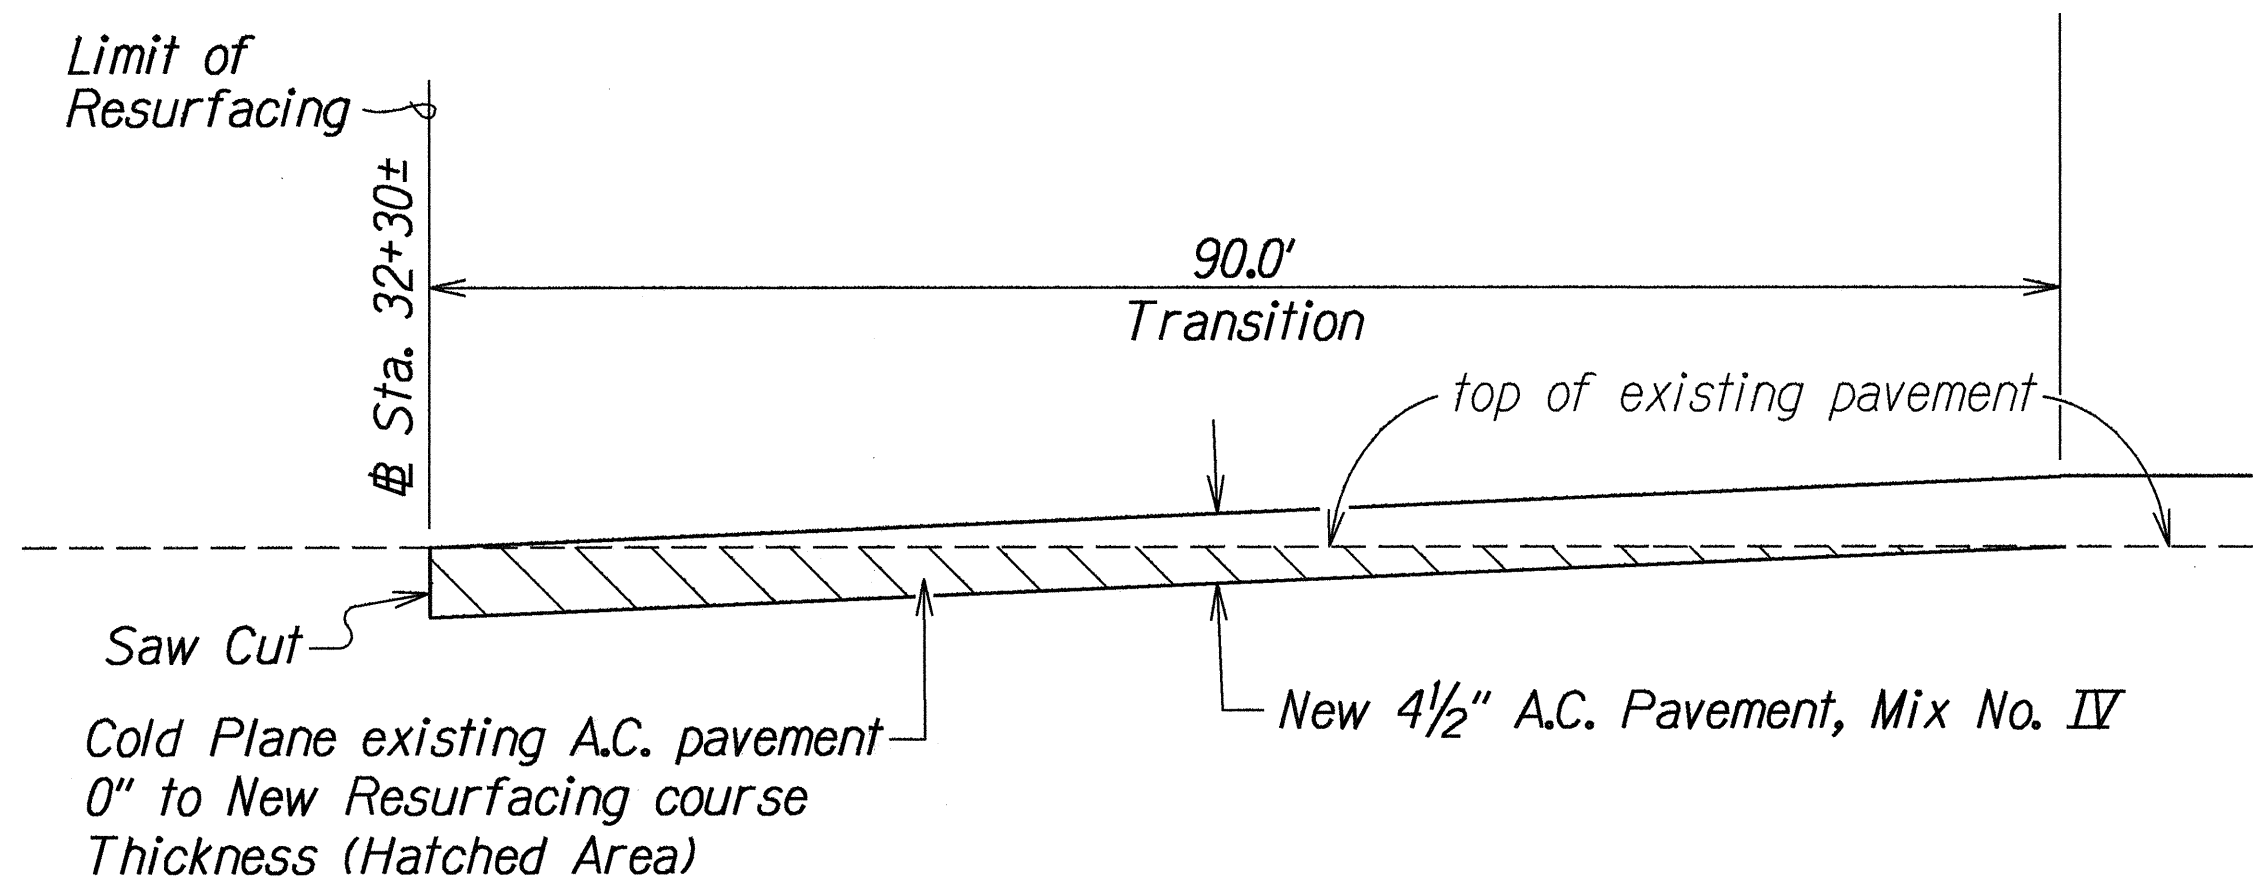


COLD PLANED TRANSITION TO EXISTING A.C. PAVEMENT AT BEGINNING OF WIDENING  
Not To Scale

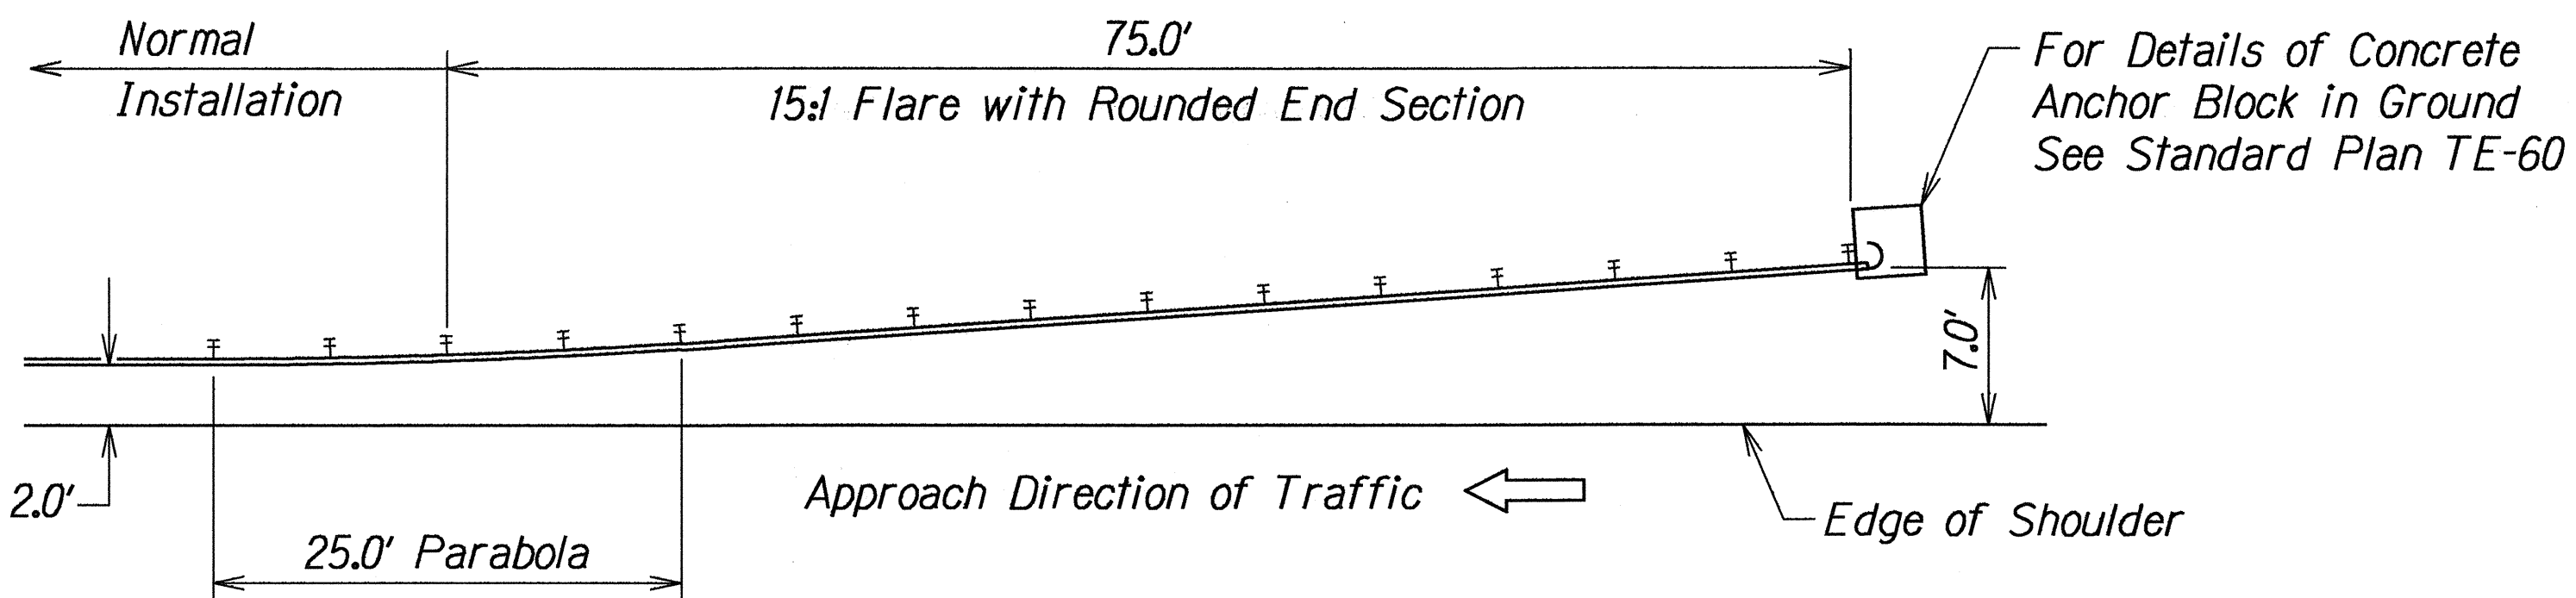


MODIFIED TYPE G FLARE AT APPROACH END  
Not To Scale

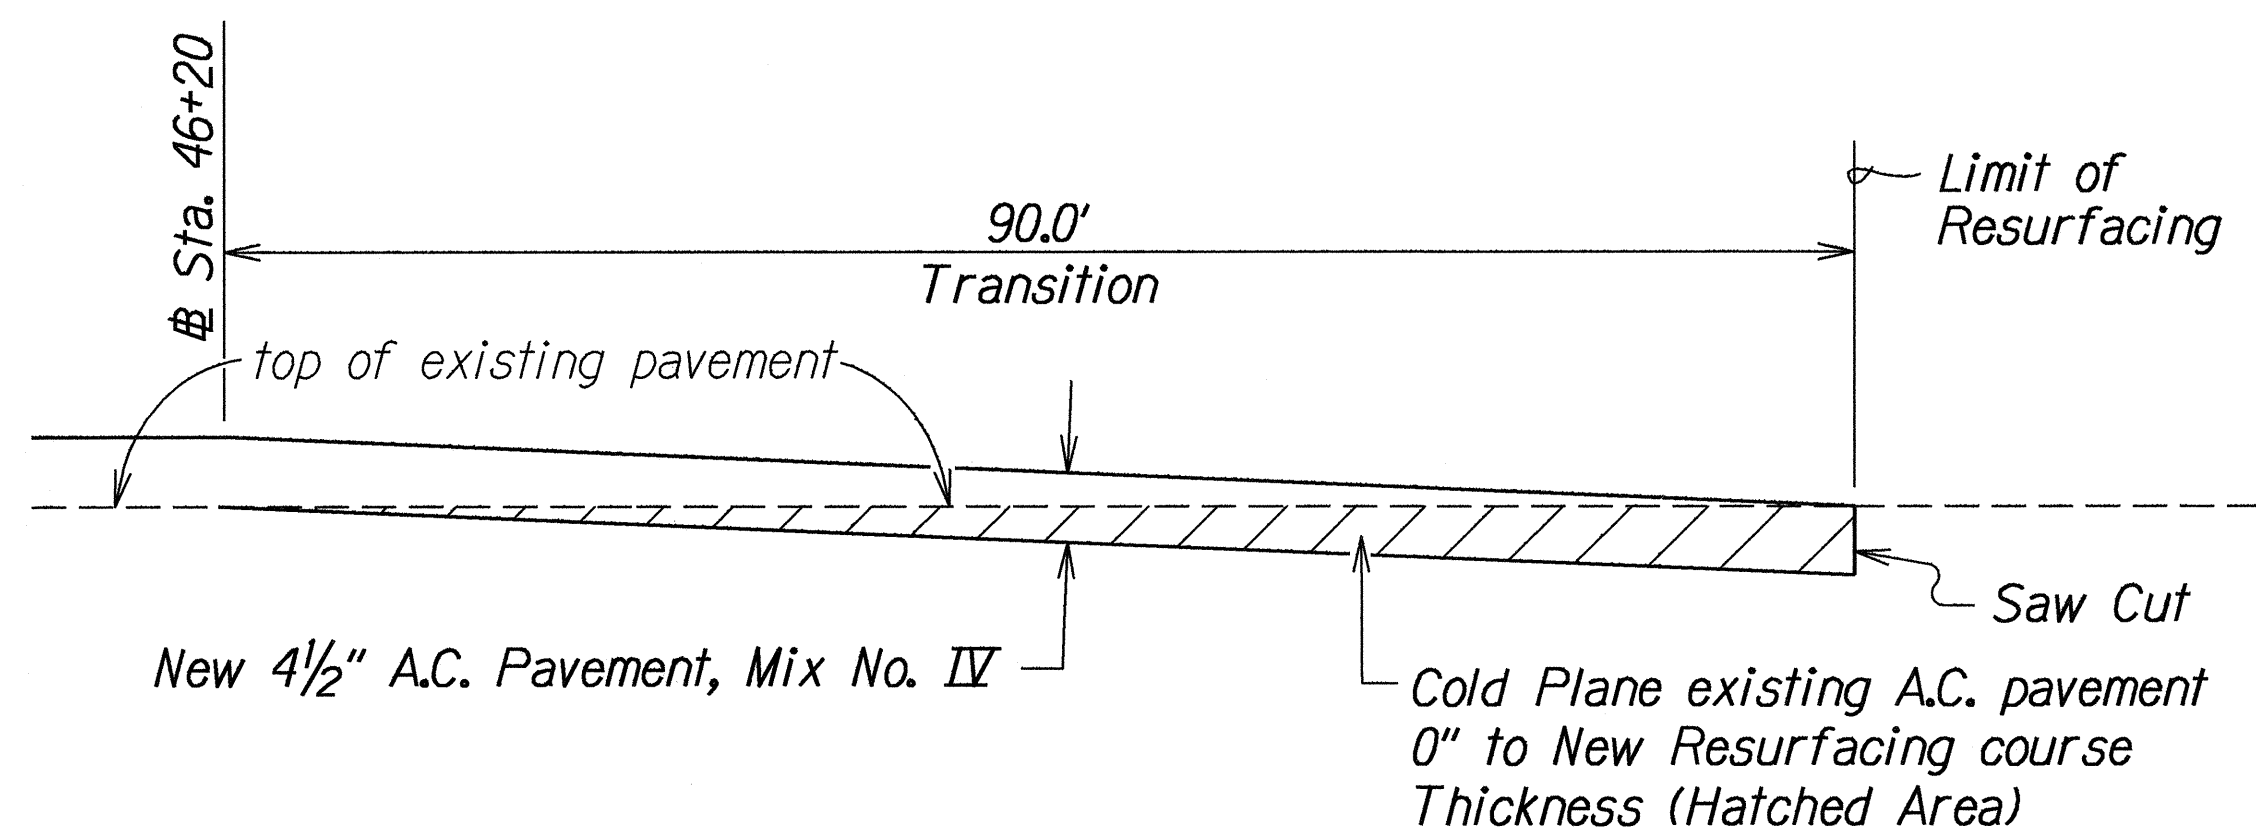

COLD PLANED TRANSITION TO EXISTING A.C. PAVEMENT AT END OF WIDENING  
Not To Scale

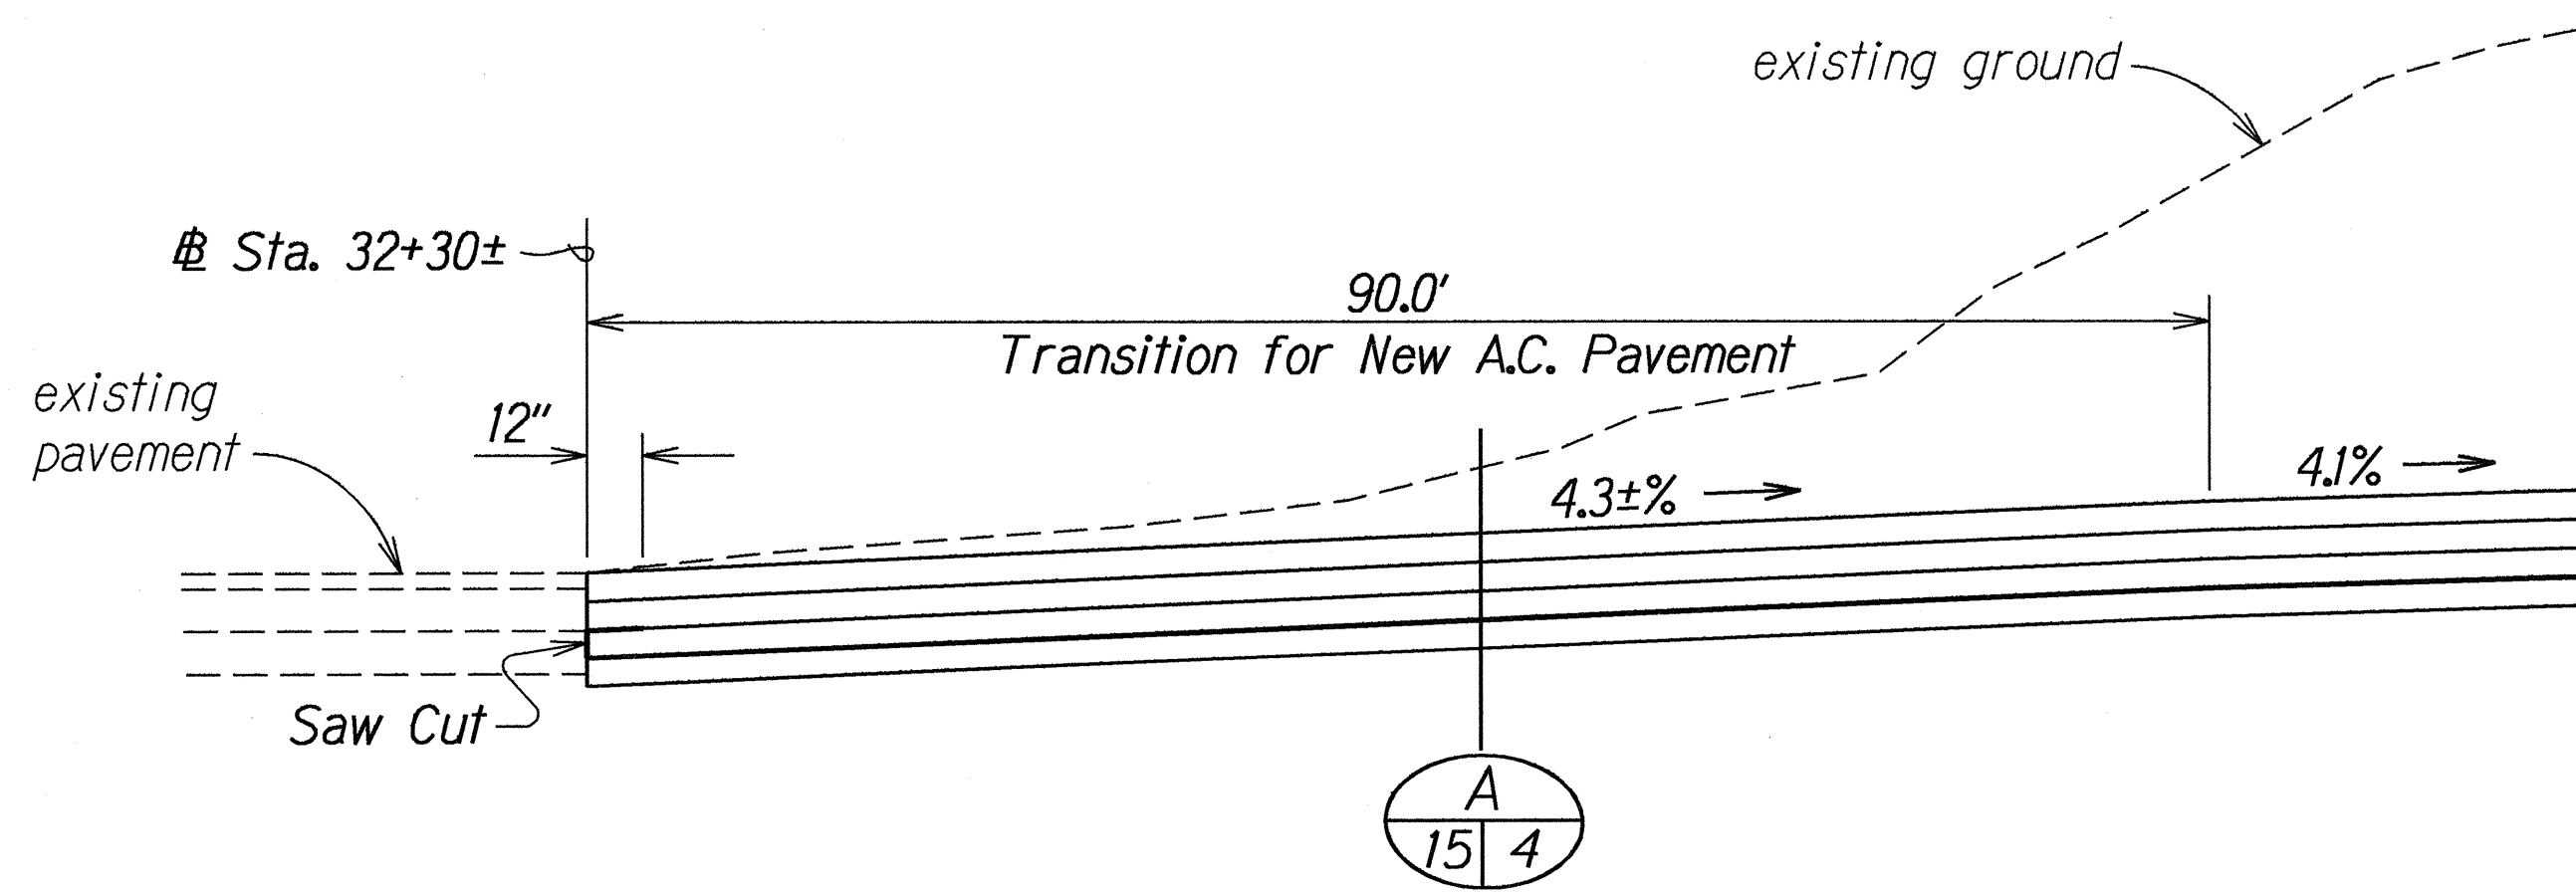

TRANSITION FROM EXISTING A.C. PAVEMENT FOR OUTBOUND LANES  
Not To Scale

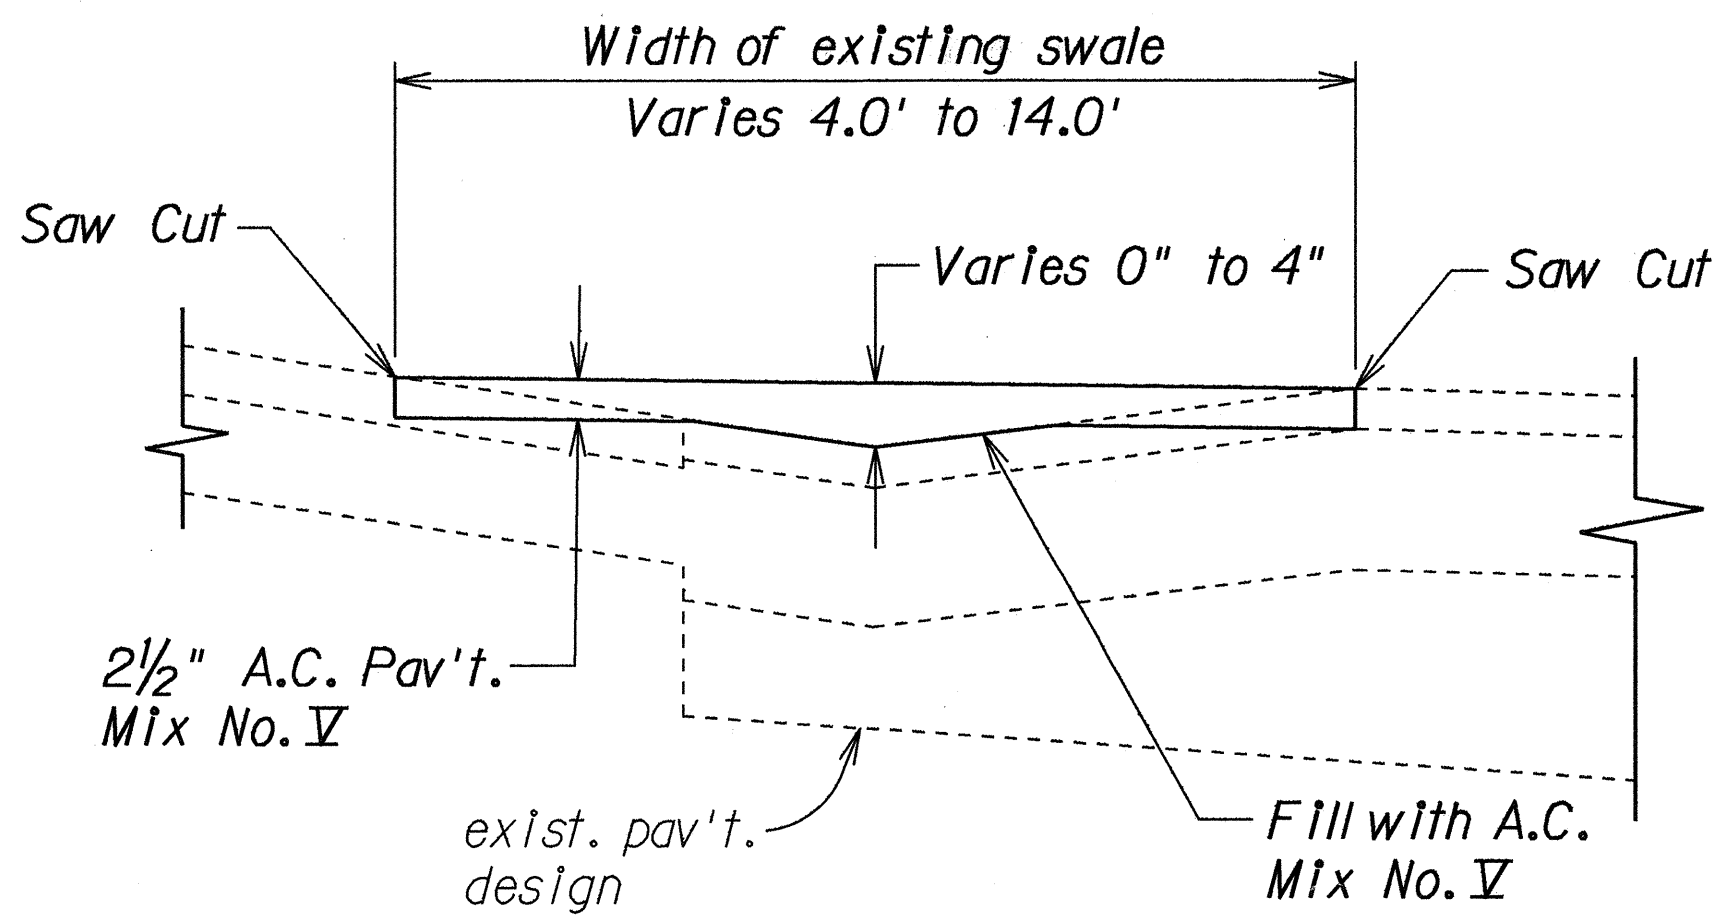

SWALE DETAIL  
Scale: 1" = 1'-0"

STATE OF HAWAII  
DEPARTMENT OF TRANSPORTATION  
HIGHWAYS DIVISION

MISCELLANEOUS DETAILS  
KAMEHAMEHA HIGHWAY WIDENING  
Lumilaina St. to Waipio Uka St.  
F.A.P. No. NH-099-1(9)

Scale: As Shown  
SHEET No. 1 OF 1 SHEETS

Date: March, 1994

ORIGINAL PLAN	DATE	13-22-94
SURVEY PLOTTED BY	DATE	13-22-94
DESIGNED BY	DATE	13-22-94
QUANTITIES BY	DATE	13-22-94
CHECKED BY	DATE	13-22-94