




FED. ROAD DIST. NO.	STATE	FED. AID PROJ. NO.	FISCAL YEAR	SHEET NO.	TOTAL SHEETS
HAWAII	HAW.	STP-0300(29)	1993	4	49

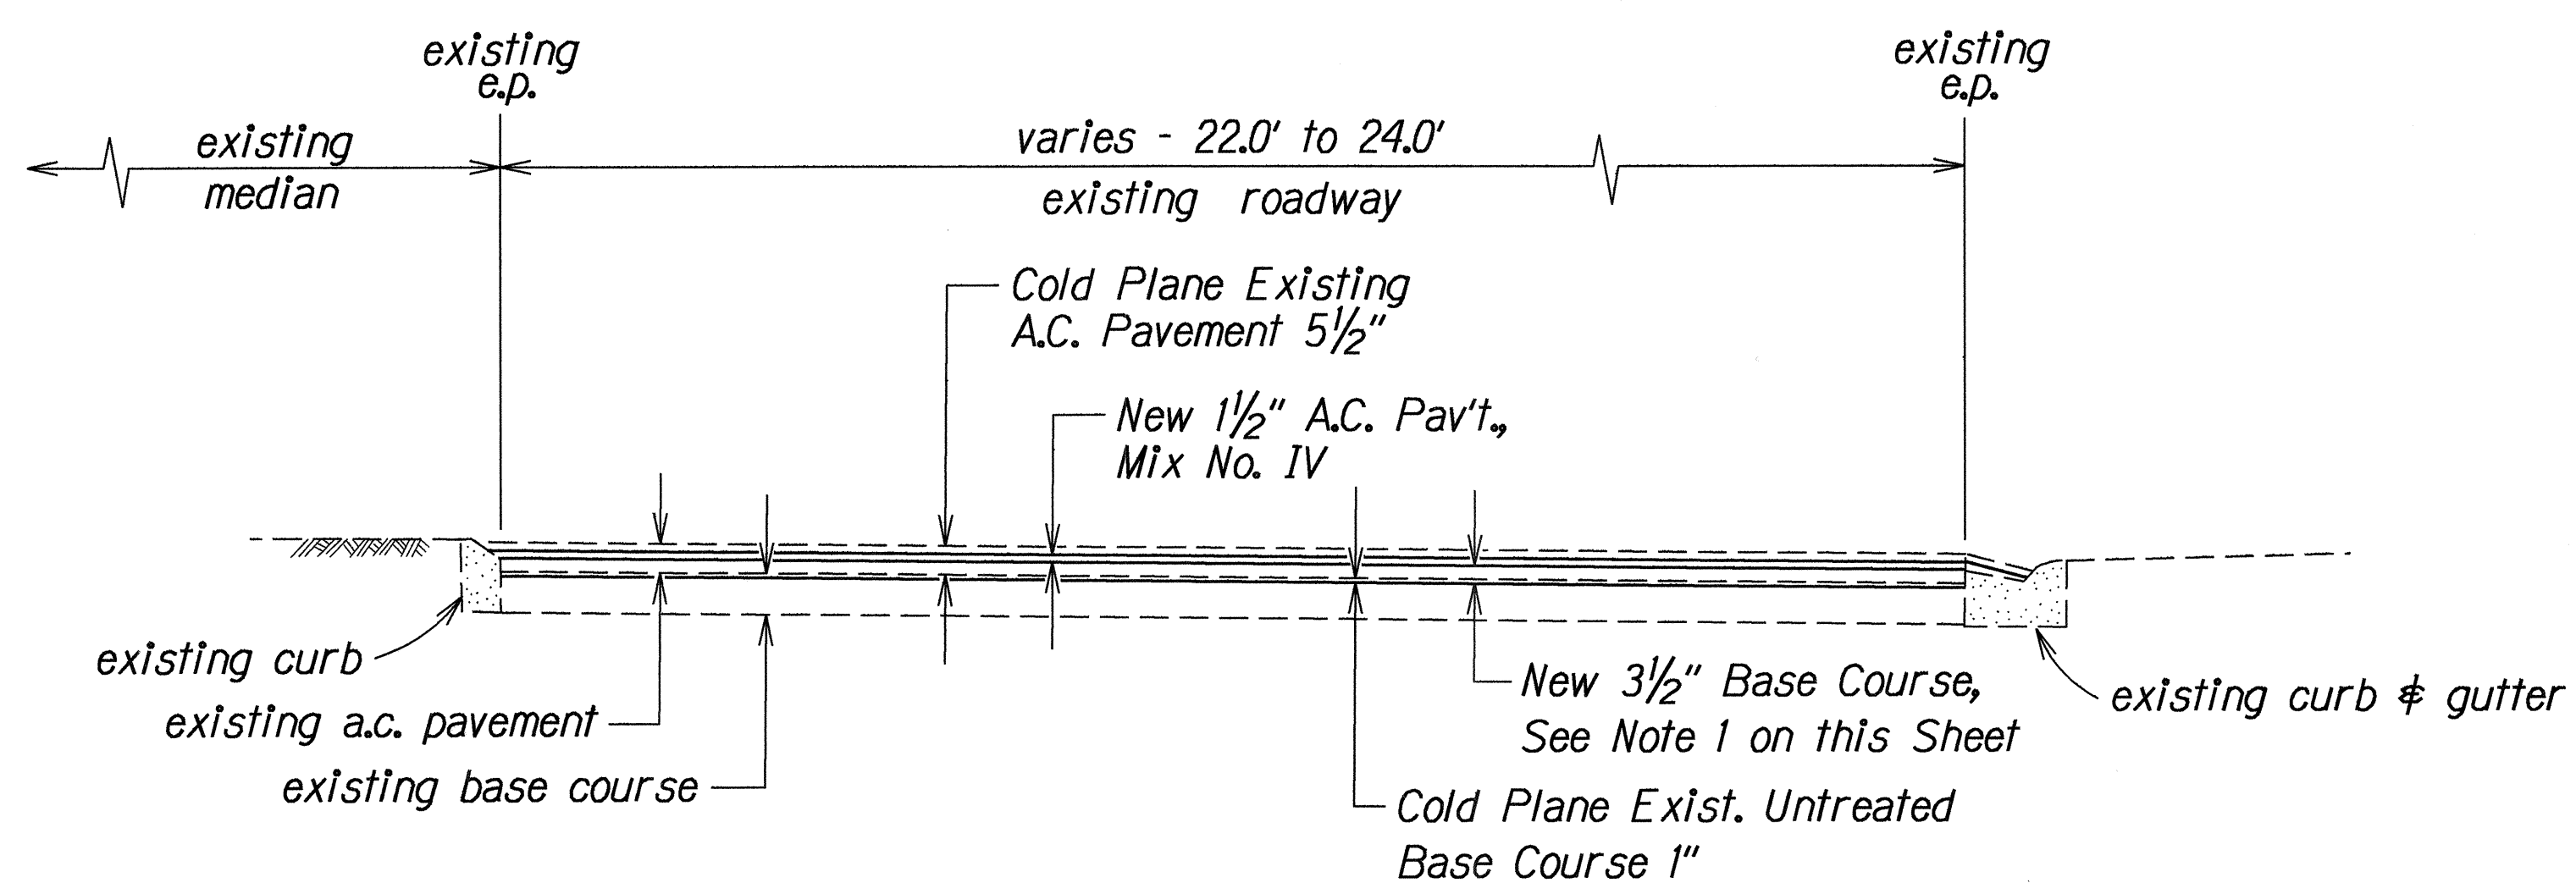


TYPICAL HALF SECTION FOUR LANE DIVIDED
Wilikina Drive
 Scale: 3/8" = 1'-0"

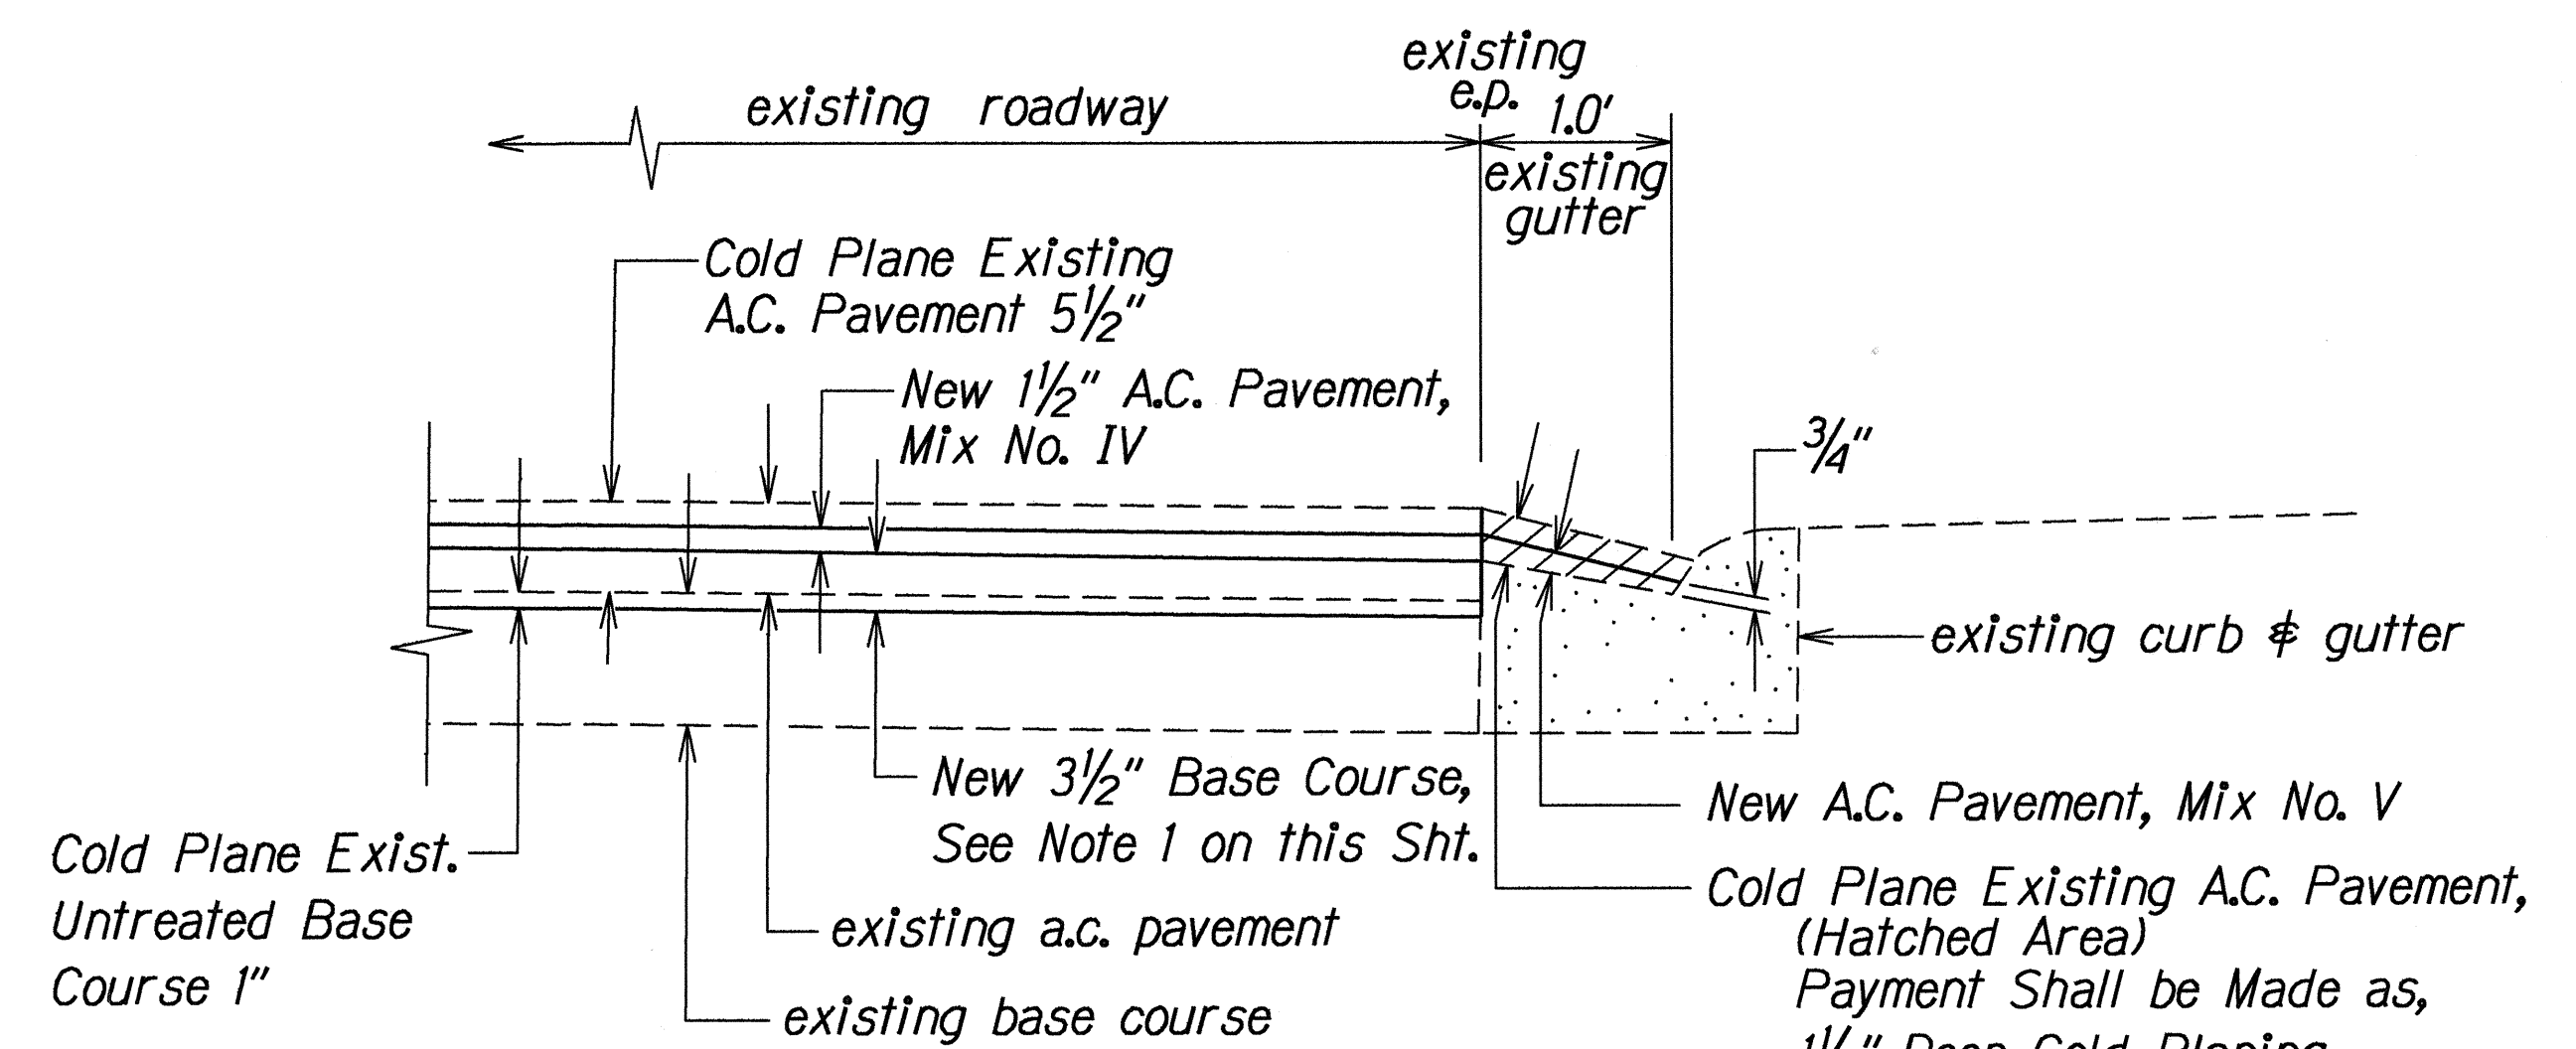


TYPICAL SECTION AT CURB AND GUTTER
Wilikina Drive
 Scale: 1" = 1'-0"

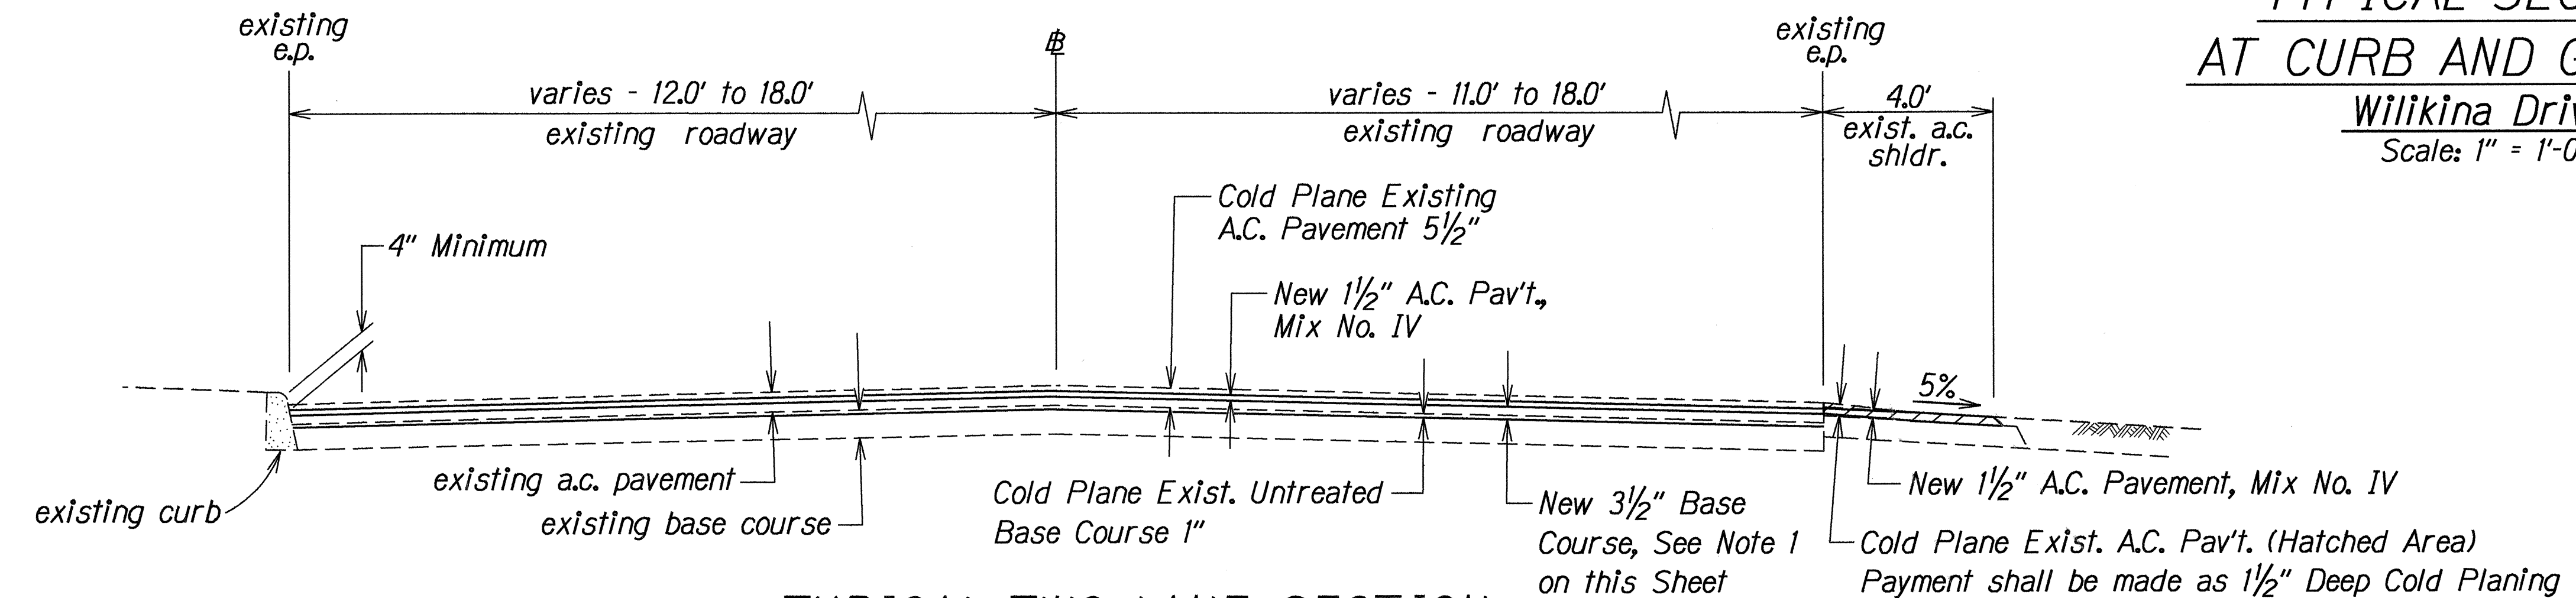

TYPICAL TWO LANE SECTION
Wilikina Drive
 Sta. 4+90± to Sta. 11+90±
 Scale: 3/8" = 1'-0"

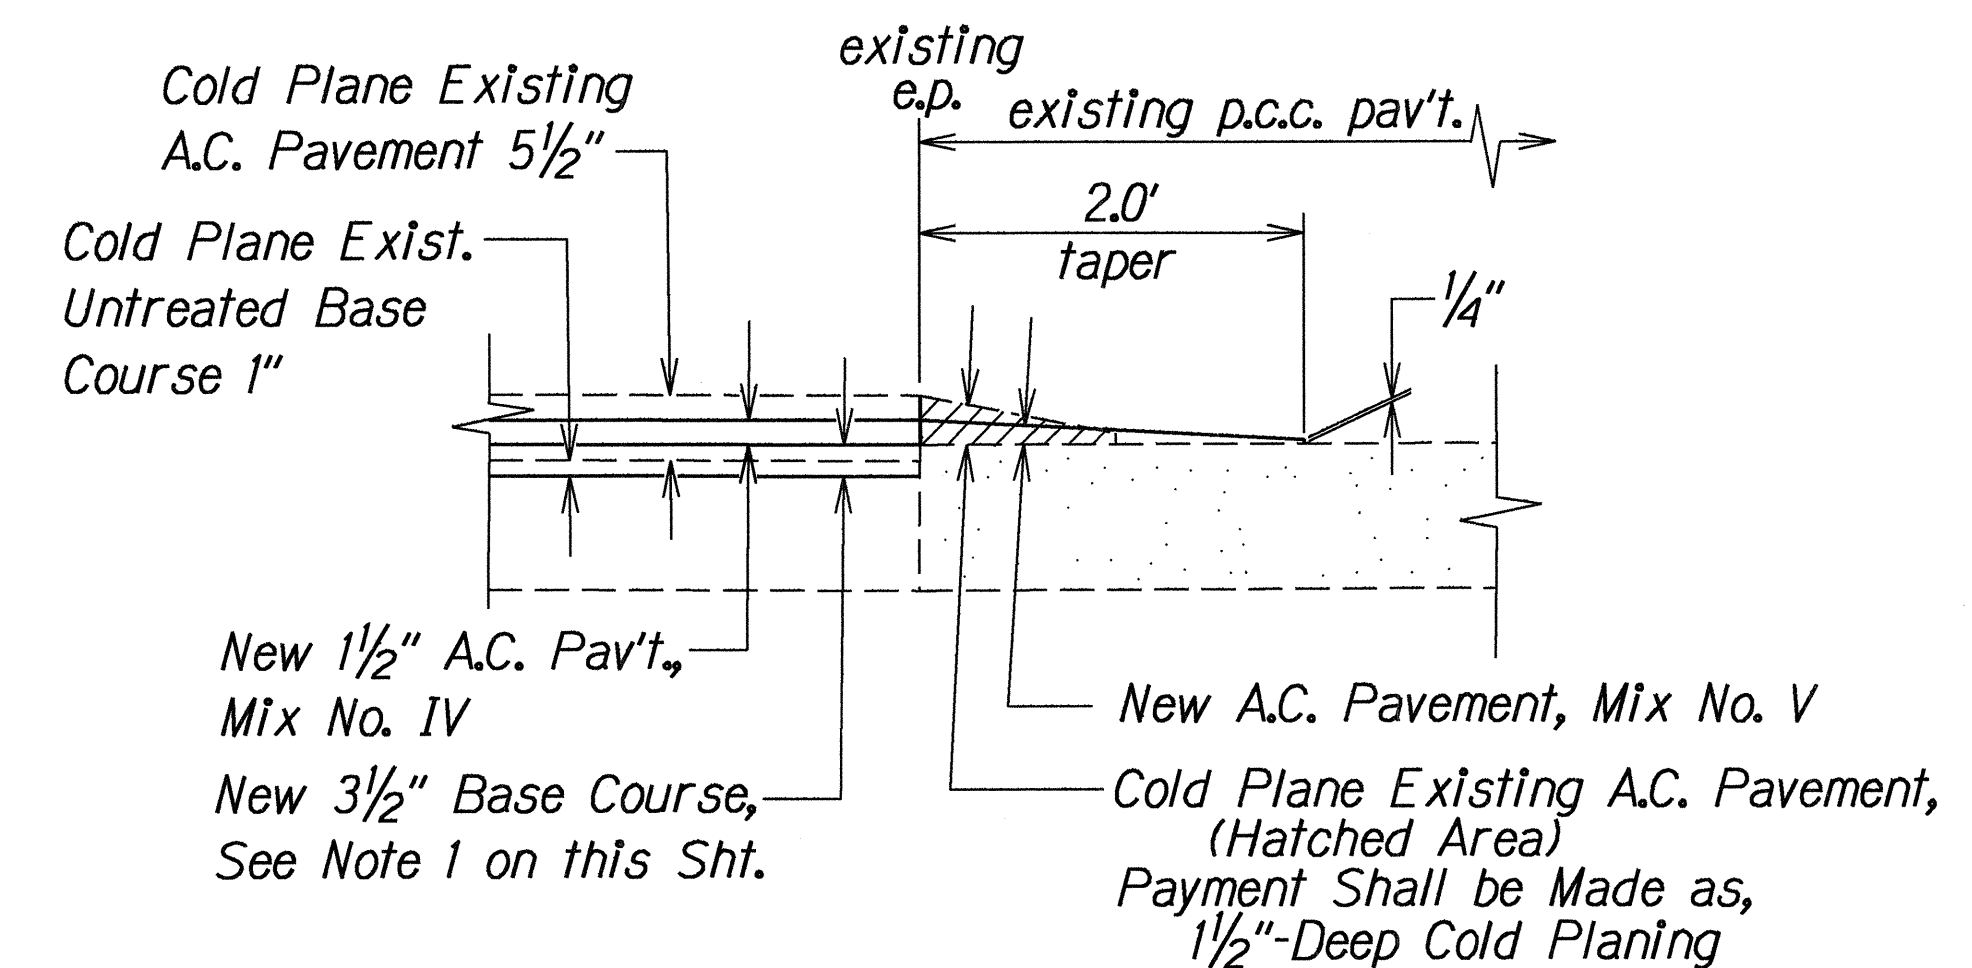

TYPICAL SECTION - AT P.C.C. PAVEMENT
Wilikina Drive
 Scale: 1" = 1'-0"

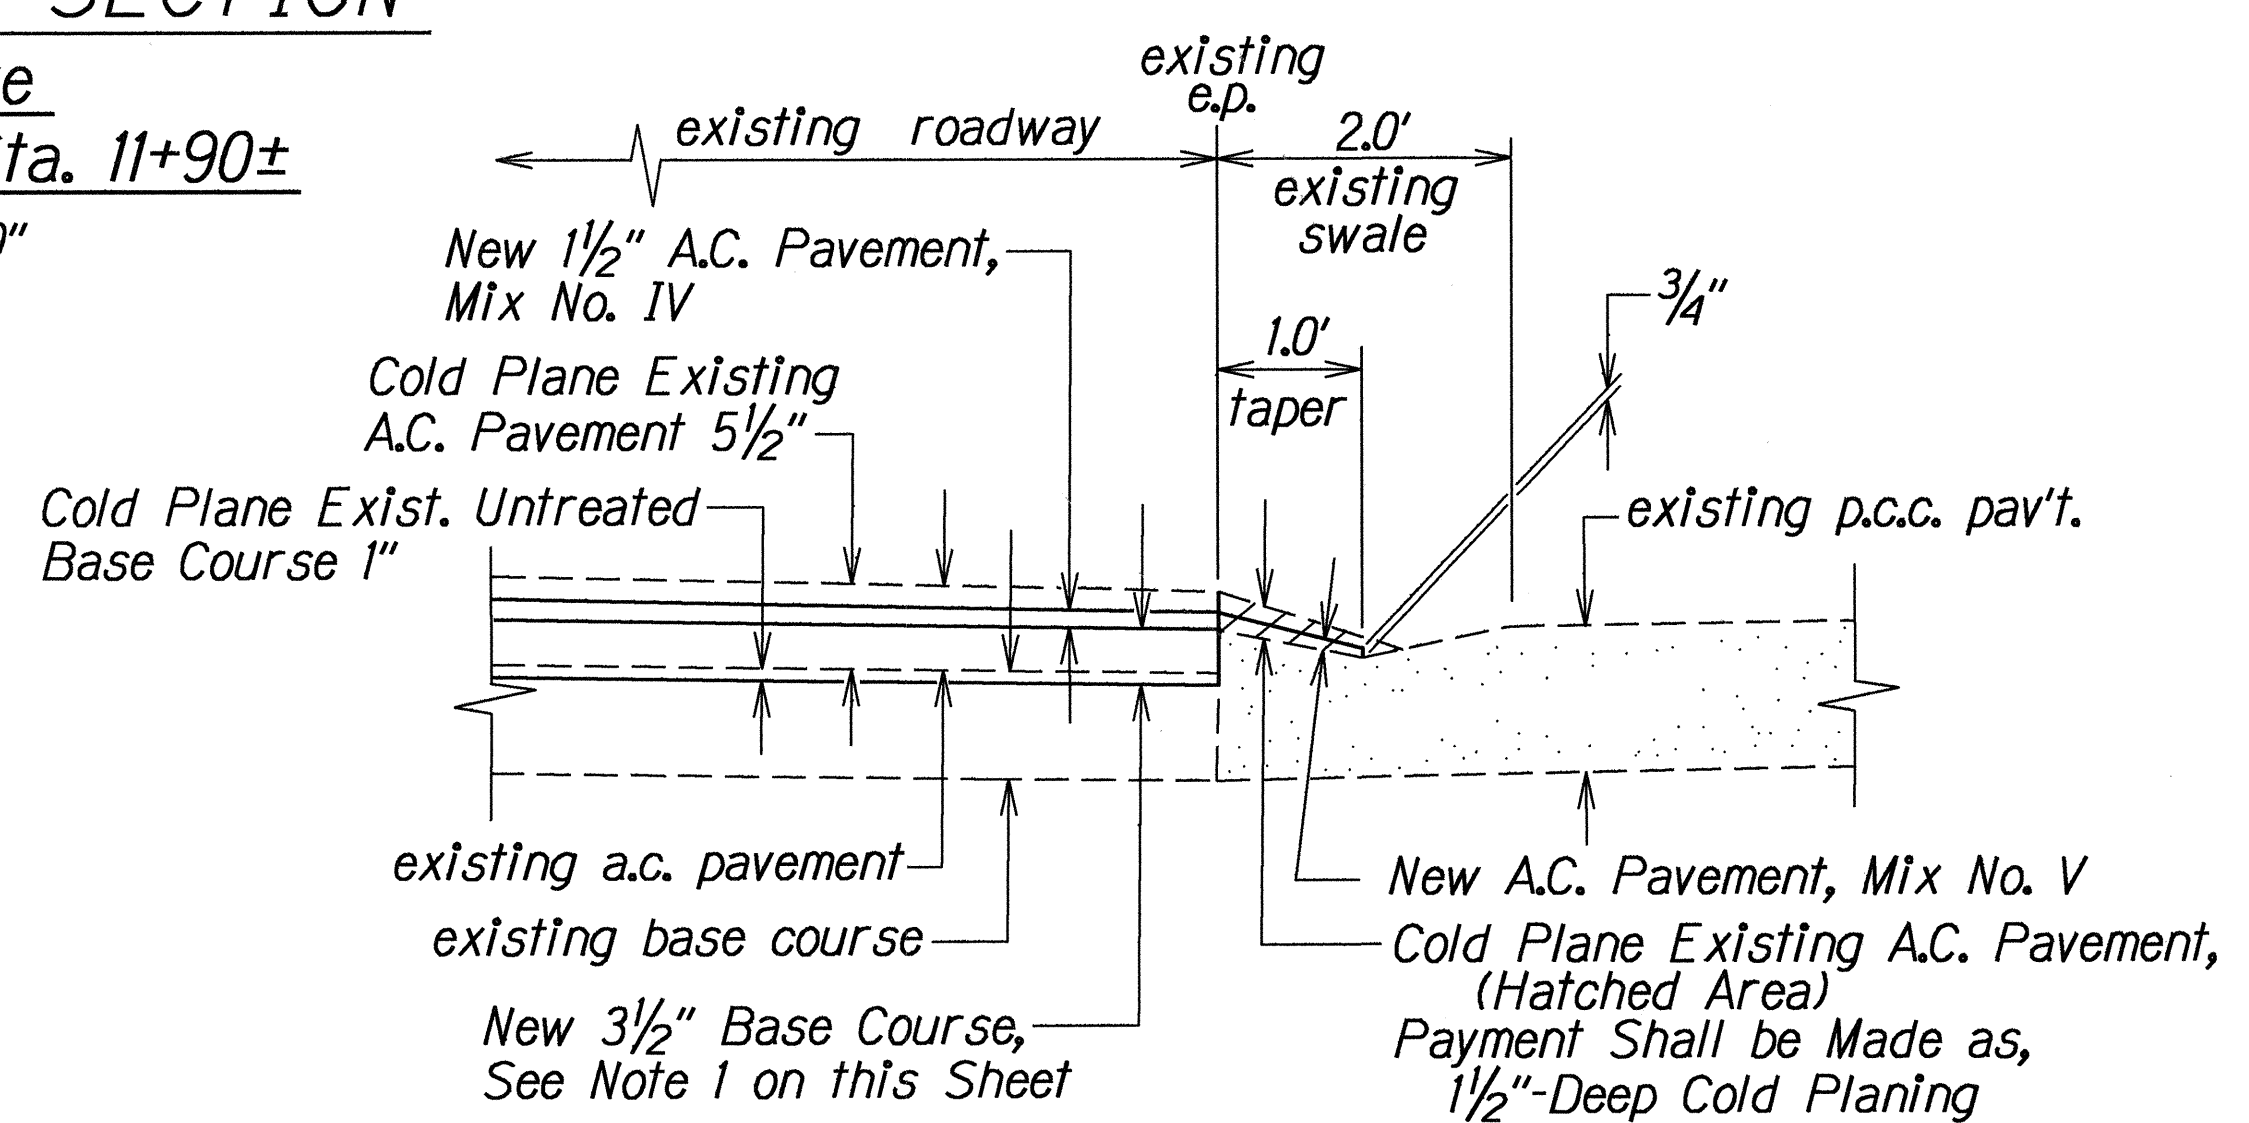

TYPICAL SECTION AT P.C.C. DRAINAGE SWALE
Wilikina Drive
 Scale: 3/4" = 1'-0"

Notes:

1. Base Course shall be Plant Mix or Recycled Plant Mix A.C. Base Course, or Plant Mix Glassphalt Concrete Base Course.
2. Cold Planing at the existing pcc pavement and/or gutter shall be to the top of existing pcc pavement and/or gutter.

DATE	REVISION
6/14/93	Revised Cold Planing Thickness and Pavement Structure, and Added Notes

STATE OF HAWAII
 DEPARTMENT OF TRANSPORTATION
 HIGHWAYS DIVISION

TYPICAL SECTIONS

KAMEHAMEHA HIGHWAY RESURFACING,
 WILIKINA DRIVE AND
 KAMANANUI ROAD RESURFACING
 F. A. Project No. STP-0300(29)

Scale: As Noted Date: April, 1993

SHEET No. 1 OF 5 SHEETS

9kamdtsla.dgn/grace







DATE: 5/18/93

DESIGNED BY: _____

CHECKED BY: _____

NOTE BOOK

FED. ROAD DIST. NO.	STATE	FED. AID PROJ. NO.	FISCAL YEAR	SHEET NO.	TOTAL SHEETS
HAWAII	HAW.	STP-0300(29)	1993	5	49

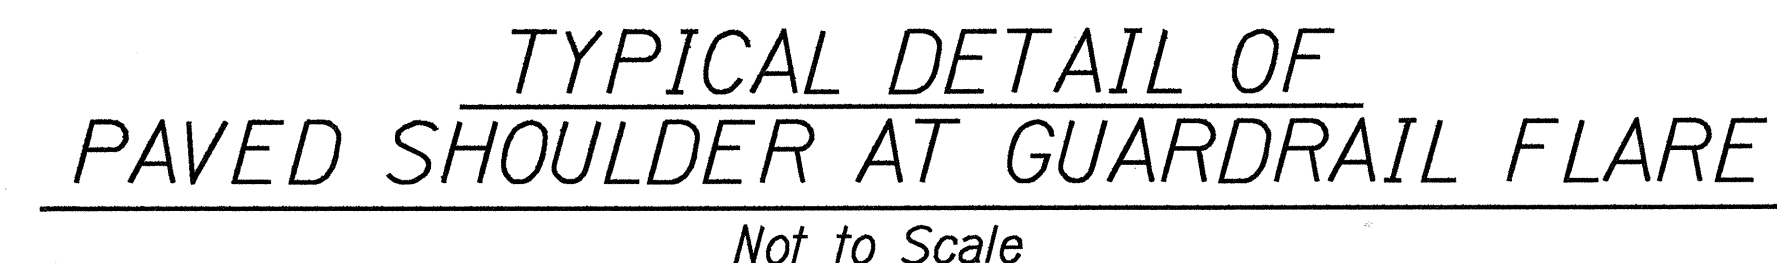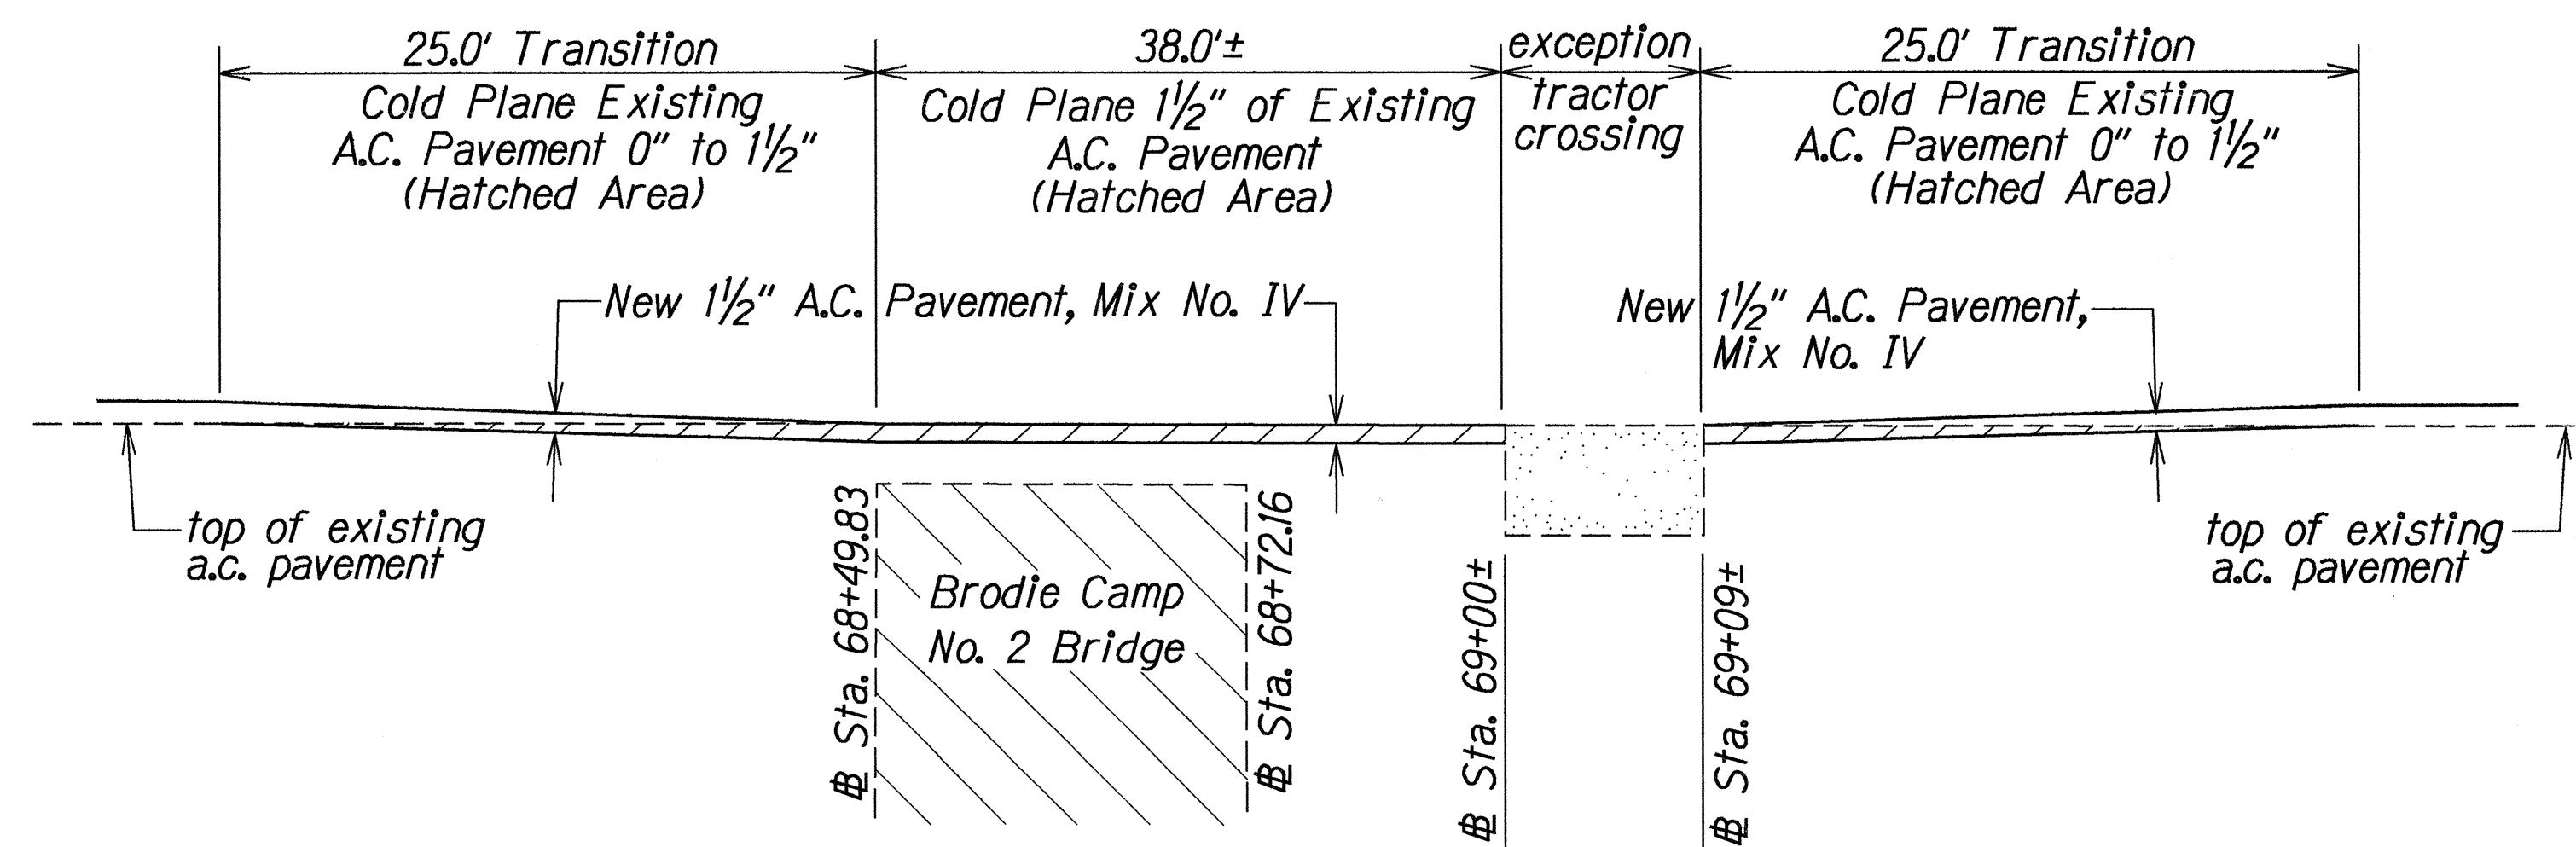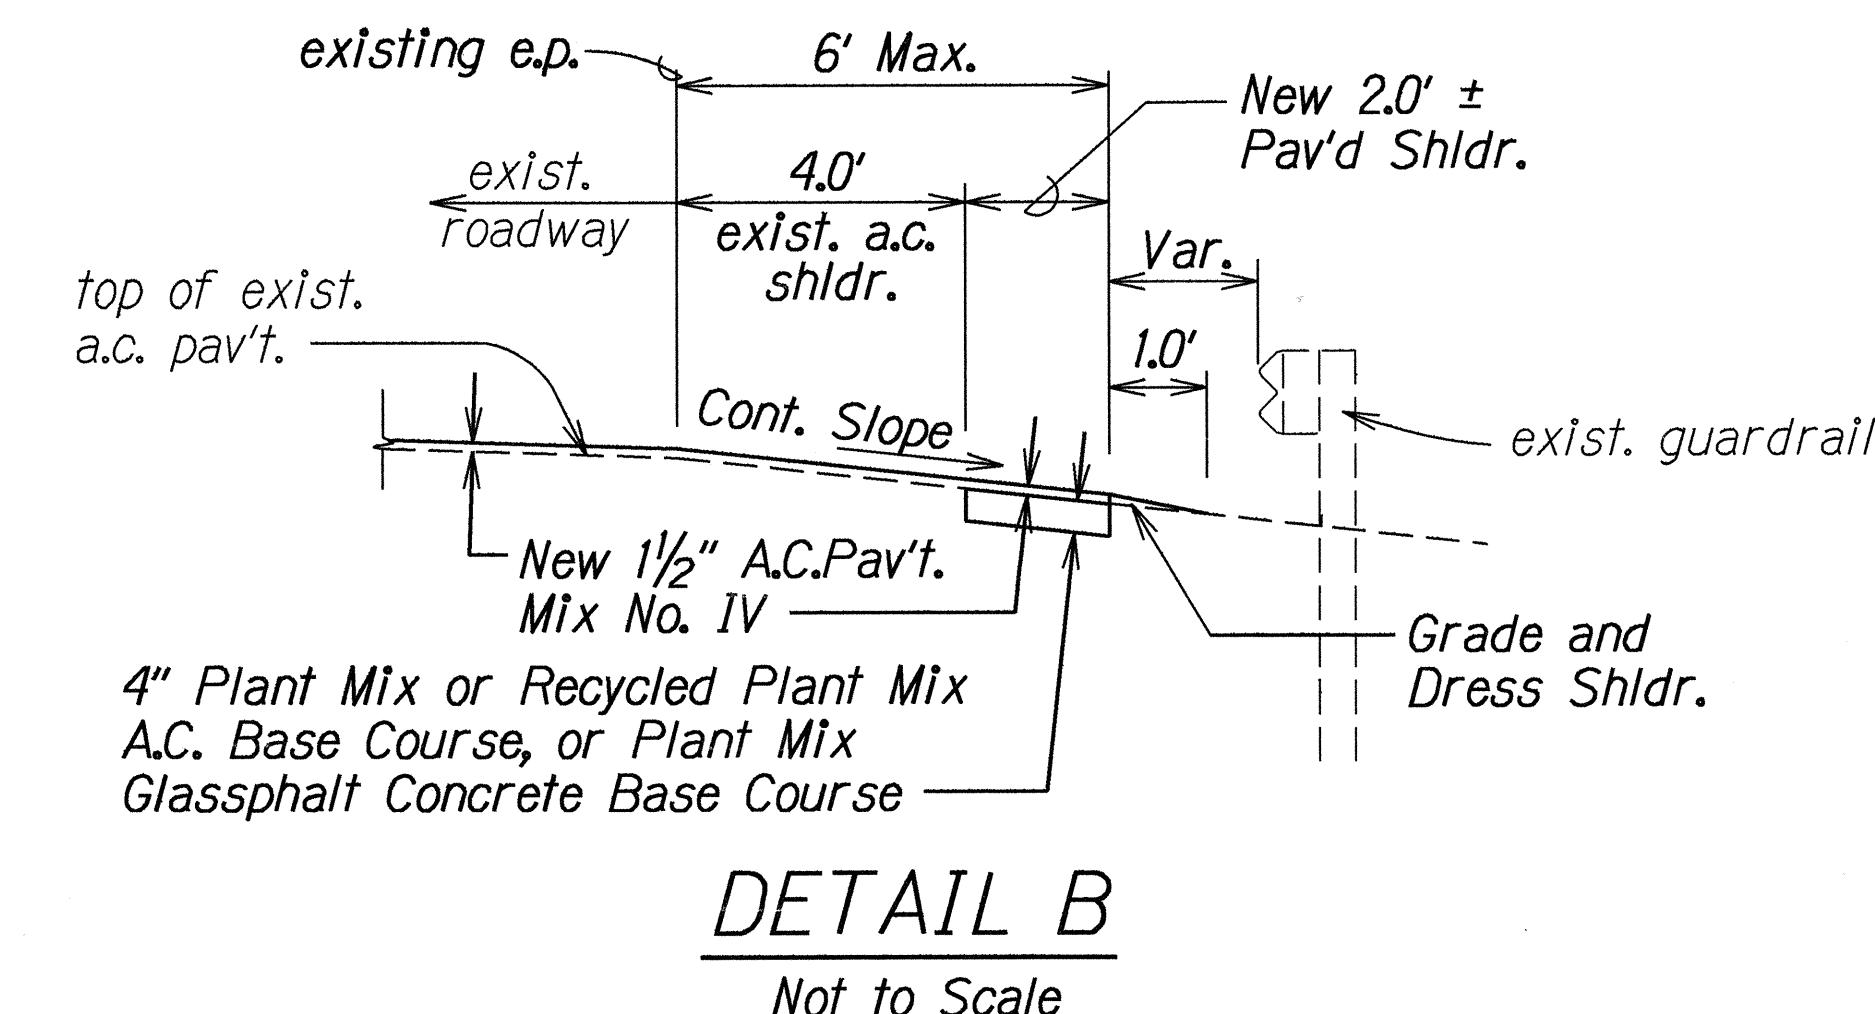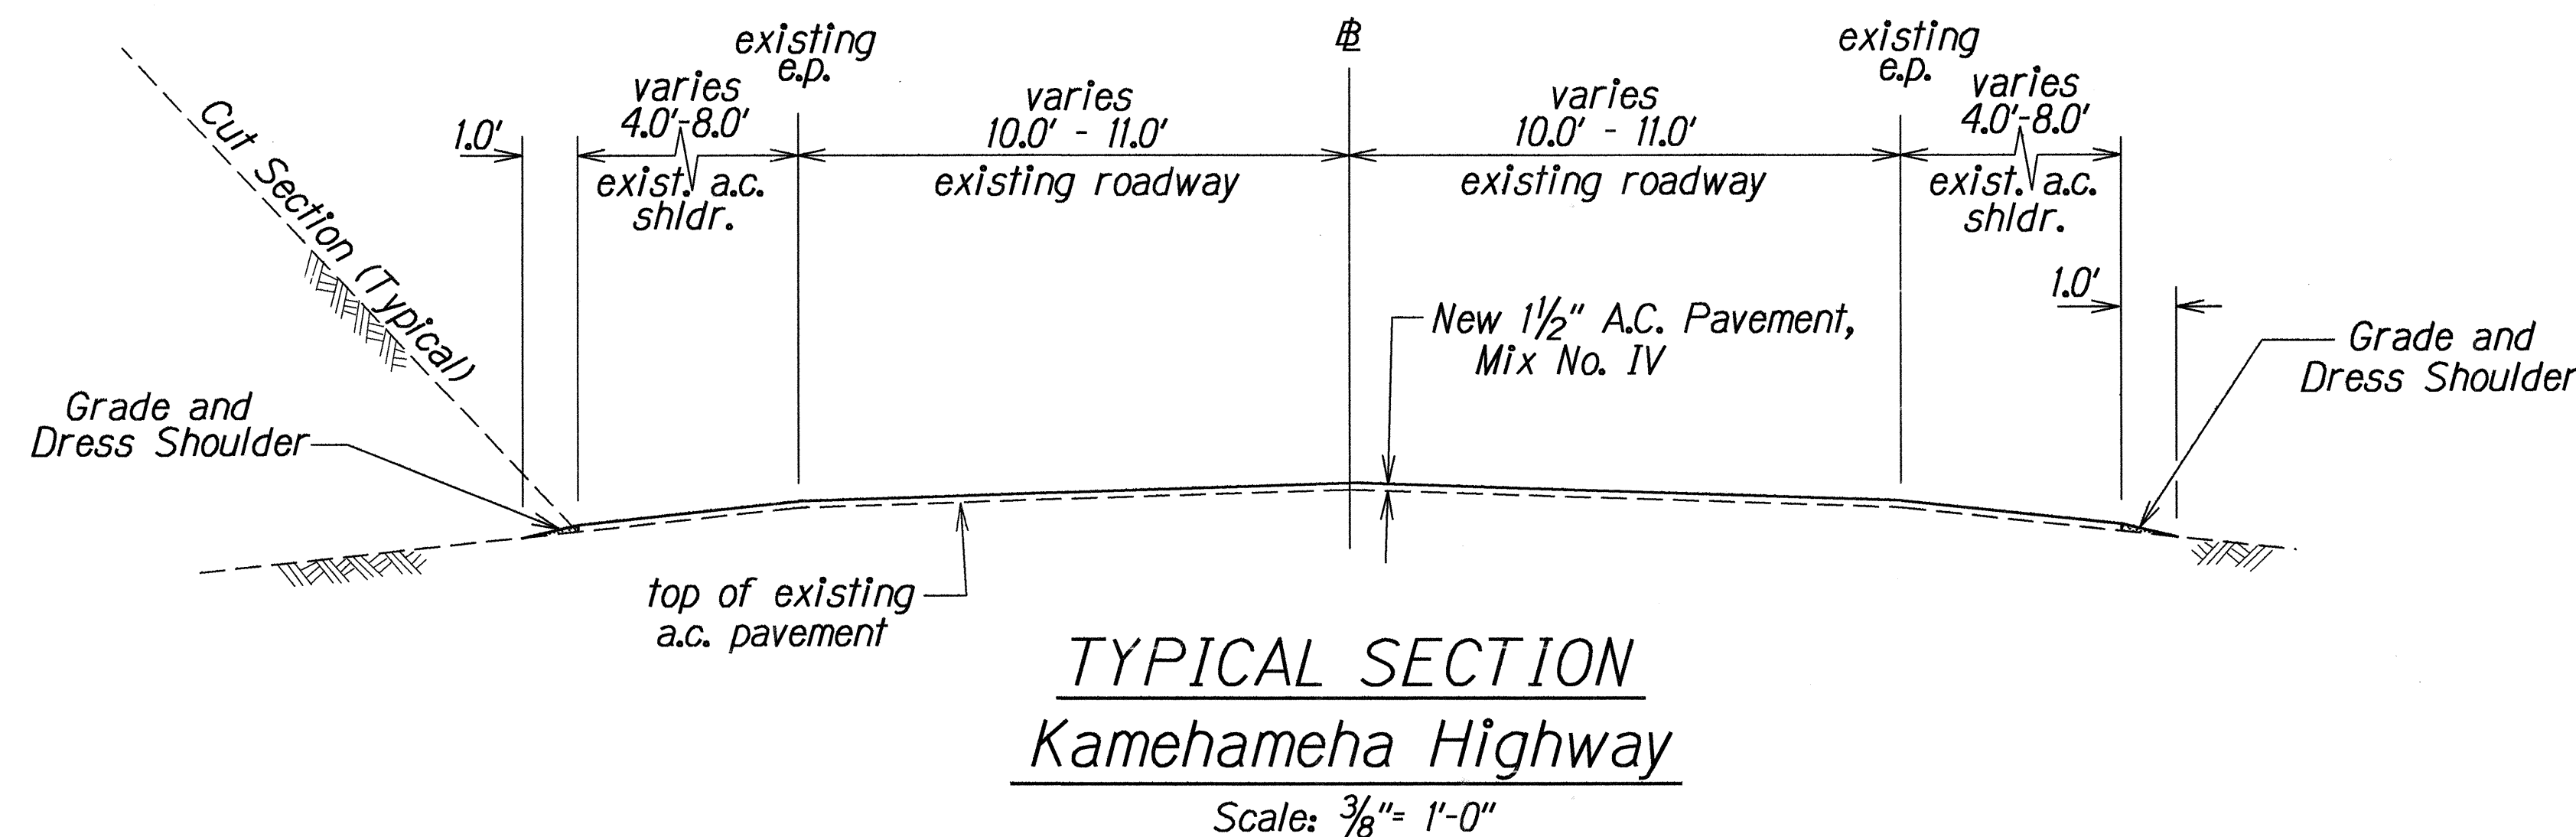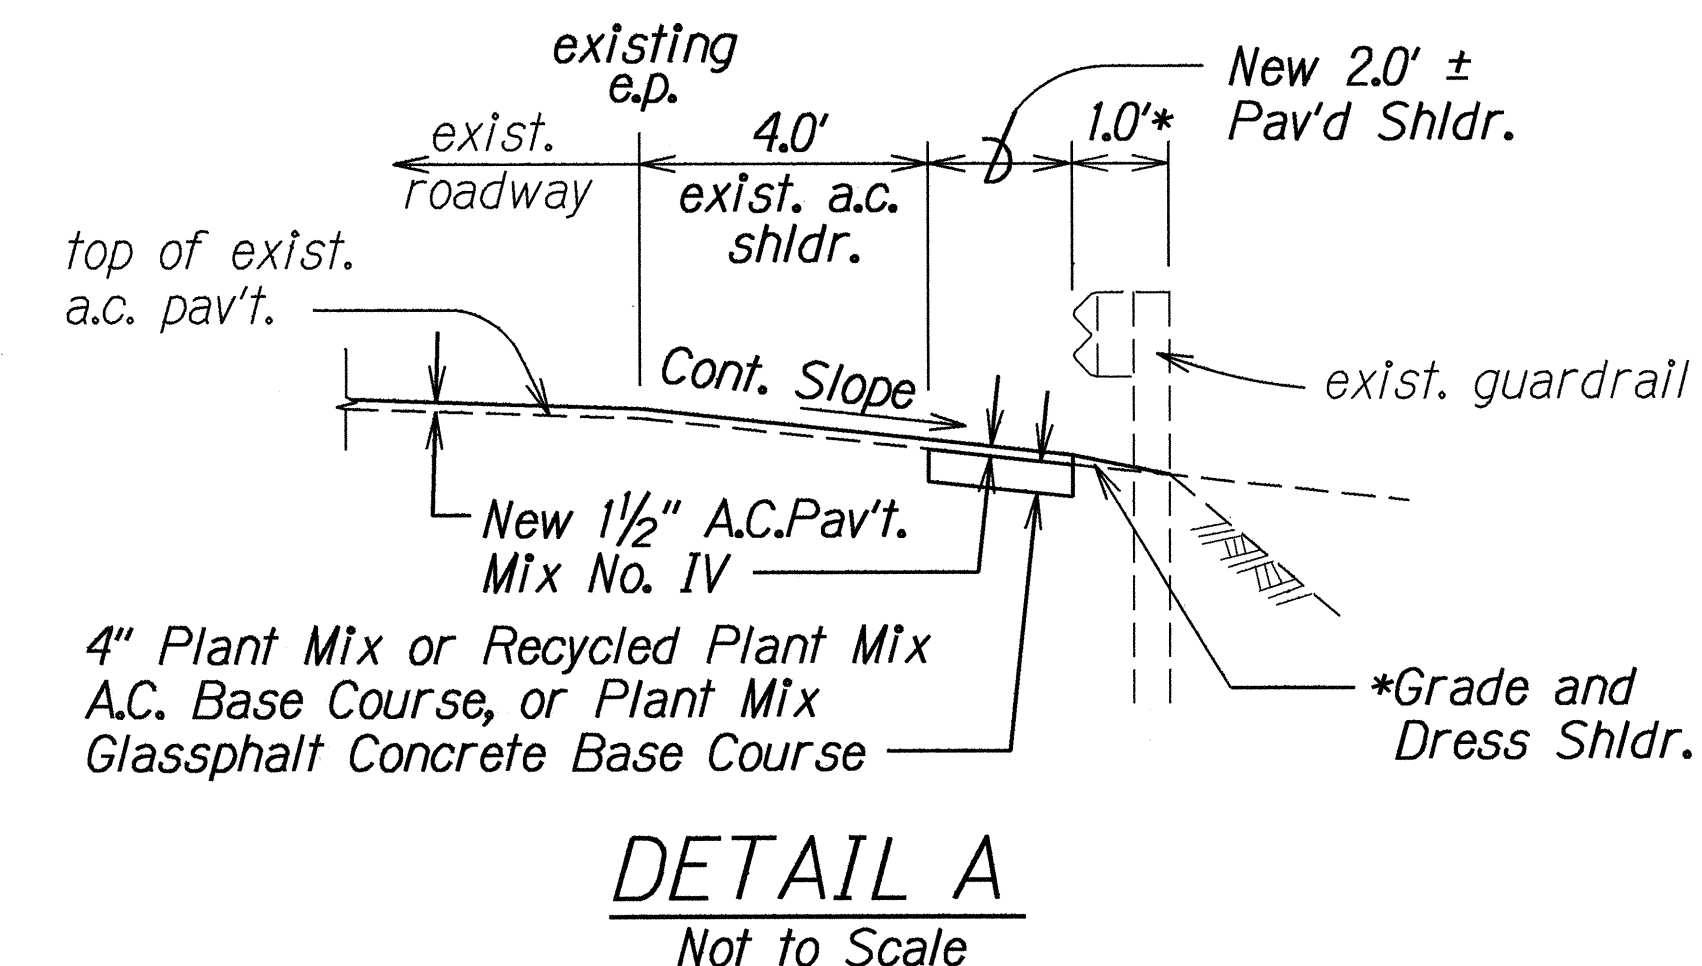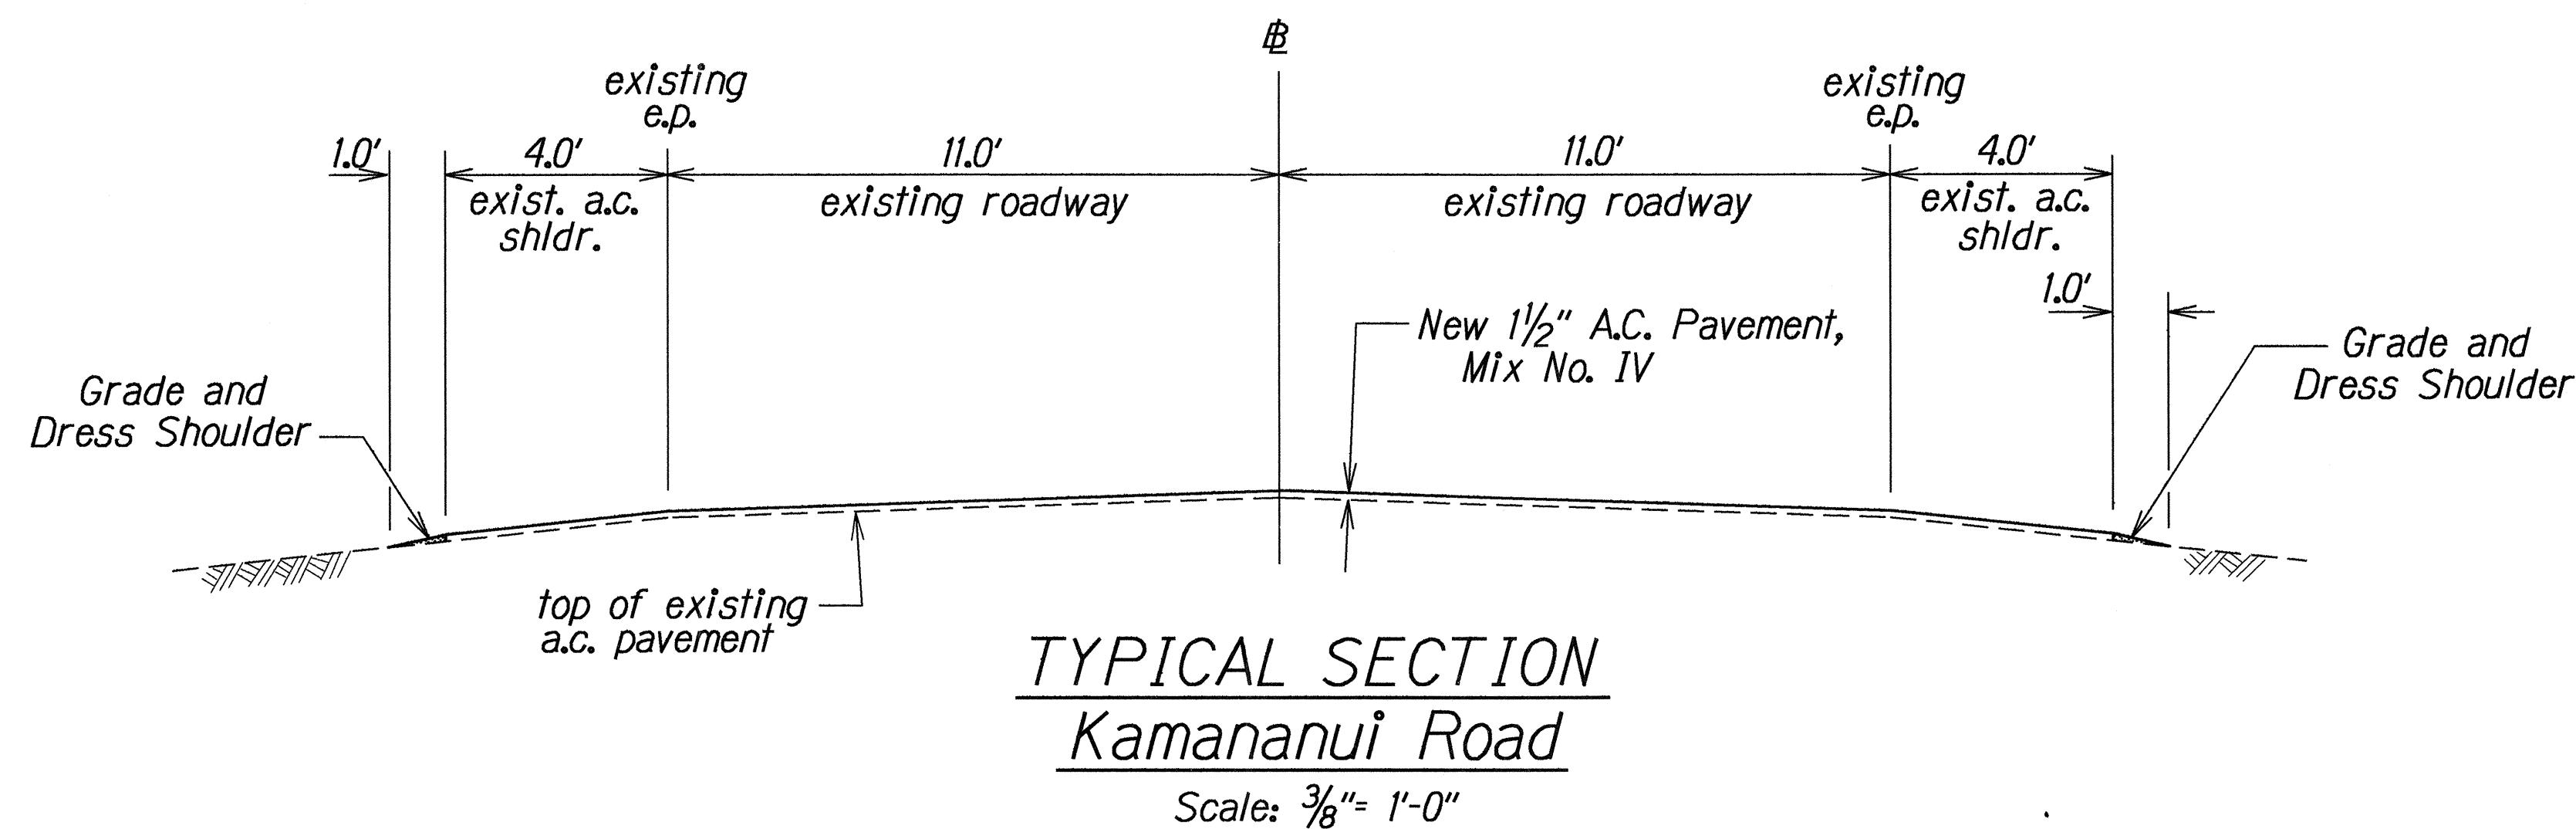


COLD PLANING DETAIL AT BRIDGE NO. 2
Kamehameha Highway - Sta. 68+49.83 to Sta. 69+00±
Not to Scale


6/10/93	Revised typical sections for Kamananui Rd. and Kamehameha Hwy.; and added Details A & B and Flare Detail.
DATE	REVISION

STATE OF HAWAII DEPARTMENT OF TRANSPORTATION HIGHWAYS DIVISION
TYPICAL SECTIONS
KAMEHAMEHA HIGHWAY RESURFACING, WILIKINA DRIVE AND KAMANANUI ROAD RESURFACING F. A. Project No. STP-0300(29)
Scale: As Noted Date: April, 1993
SHEET No. 2 OF 5 SHEETS


FED. ROAD DIST. NO.	STATE	FED. AID PROJ. NO.	FISCAL YEAR	SHEET NO.	TOTAL SHEETS
HAWAII	HAW.	STP-0300(29)	1993	6	49

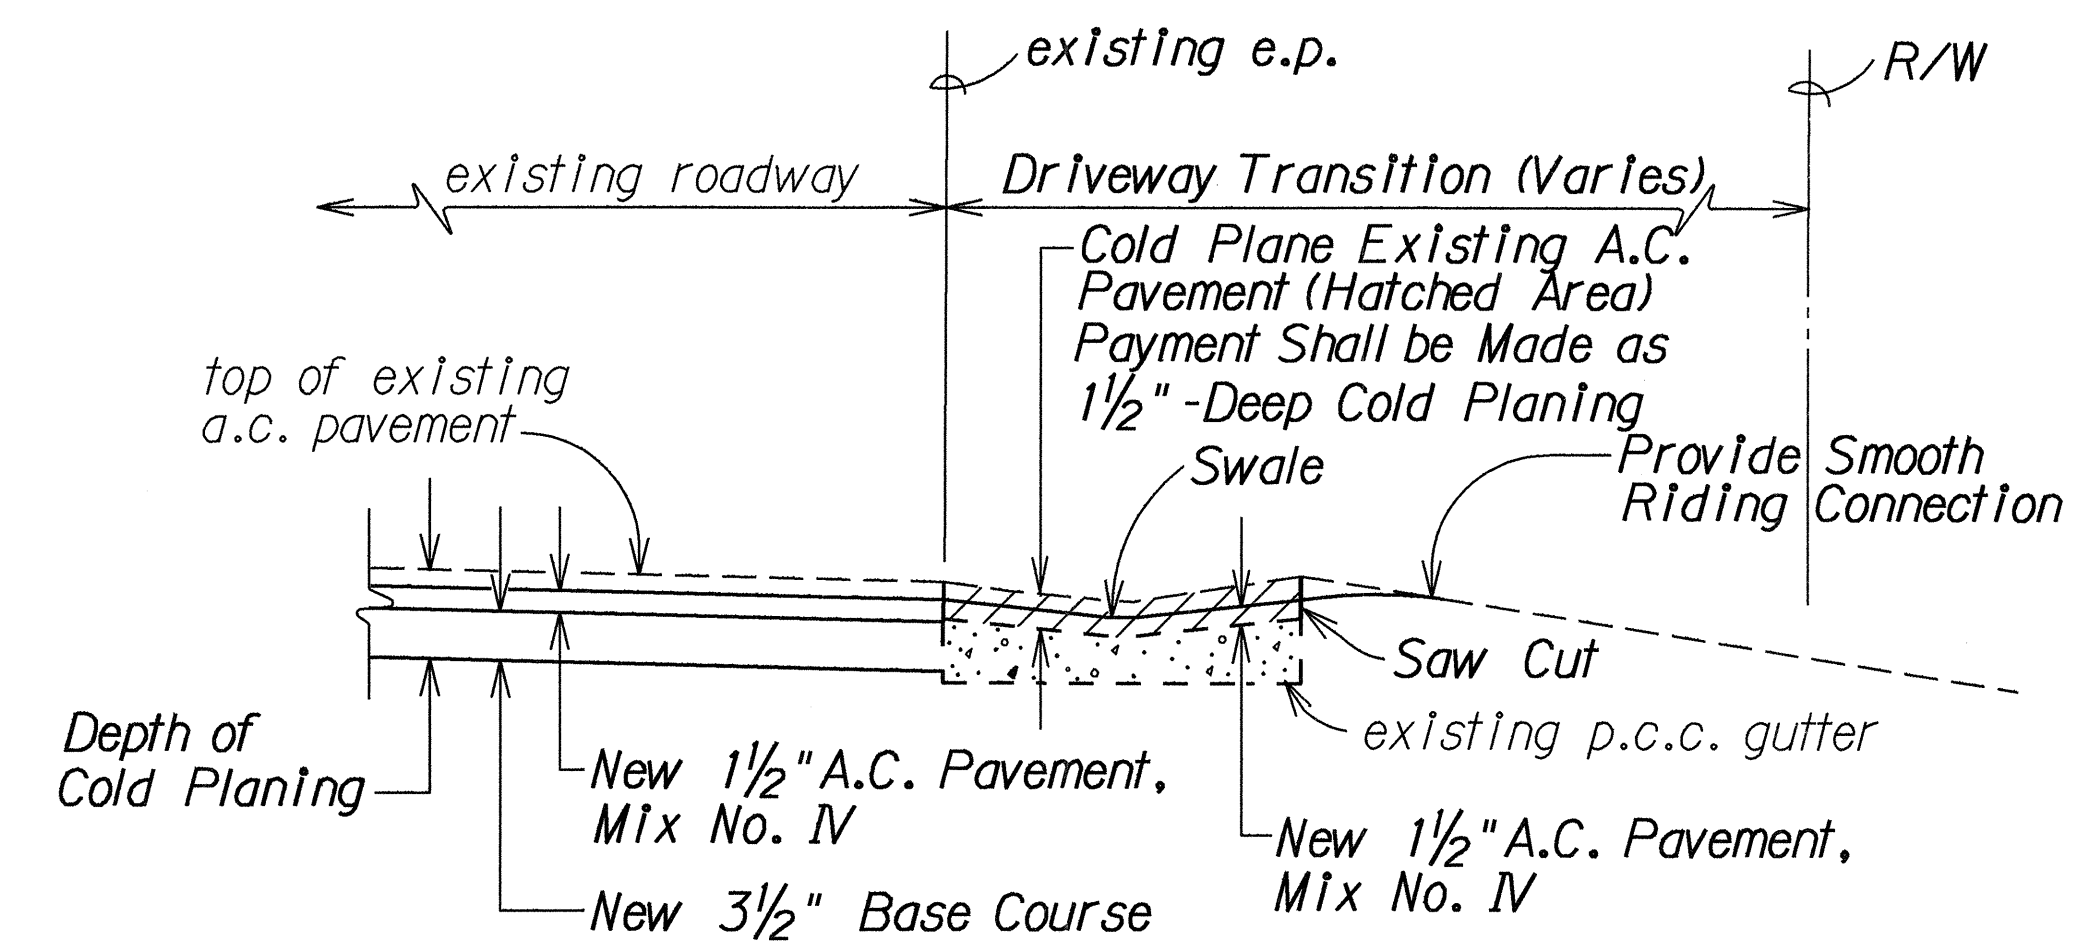


A.C. PAVEMENT DRIVEWAY WITH GUTTER TRANSITION GUTTER
Not to Scale

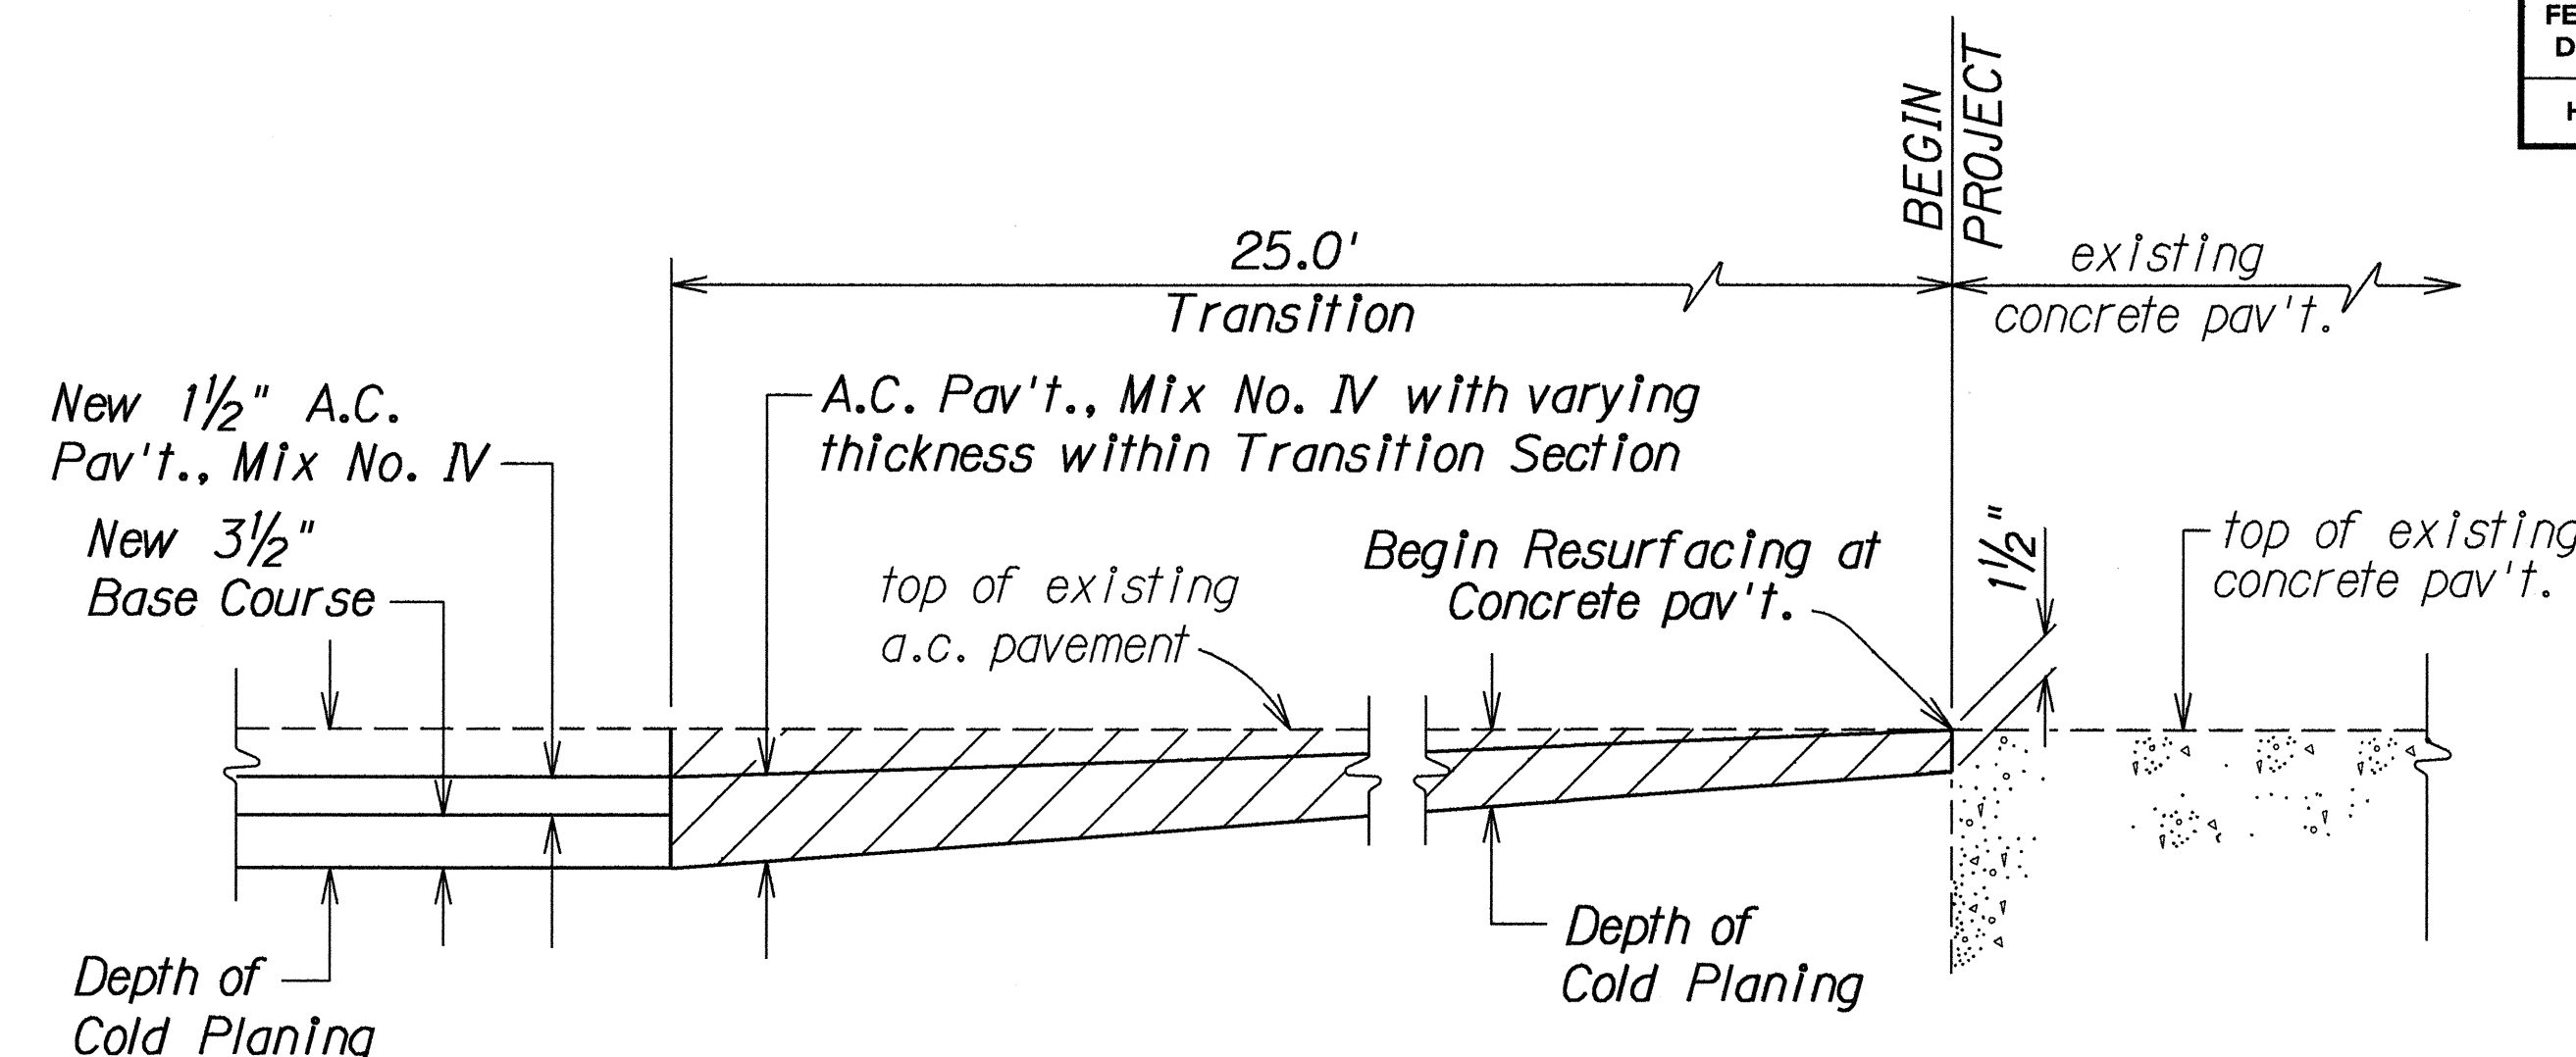


COLD PLANED TRANSITION TO AN EXISTING CONCRETE PAVEMENT DETAIL
Not to Scale

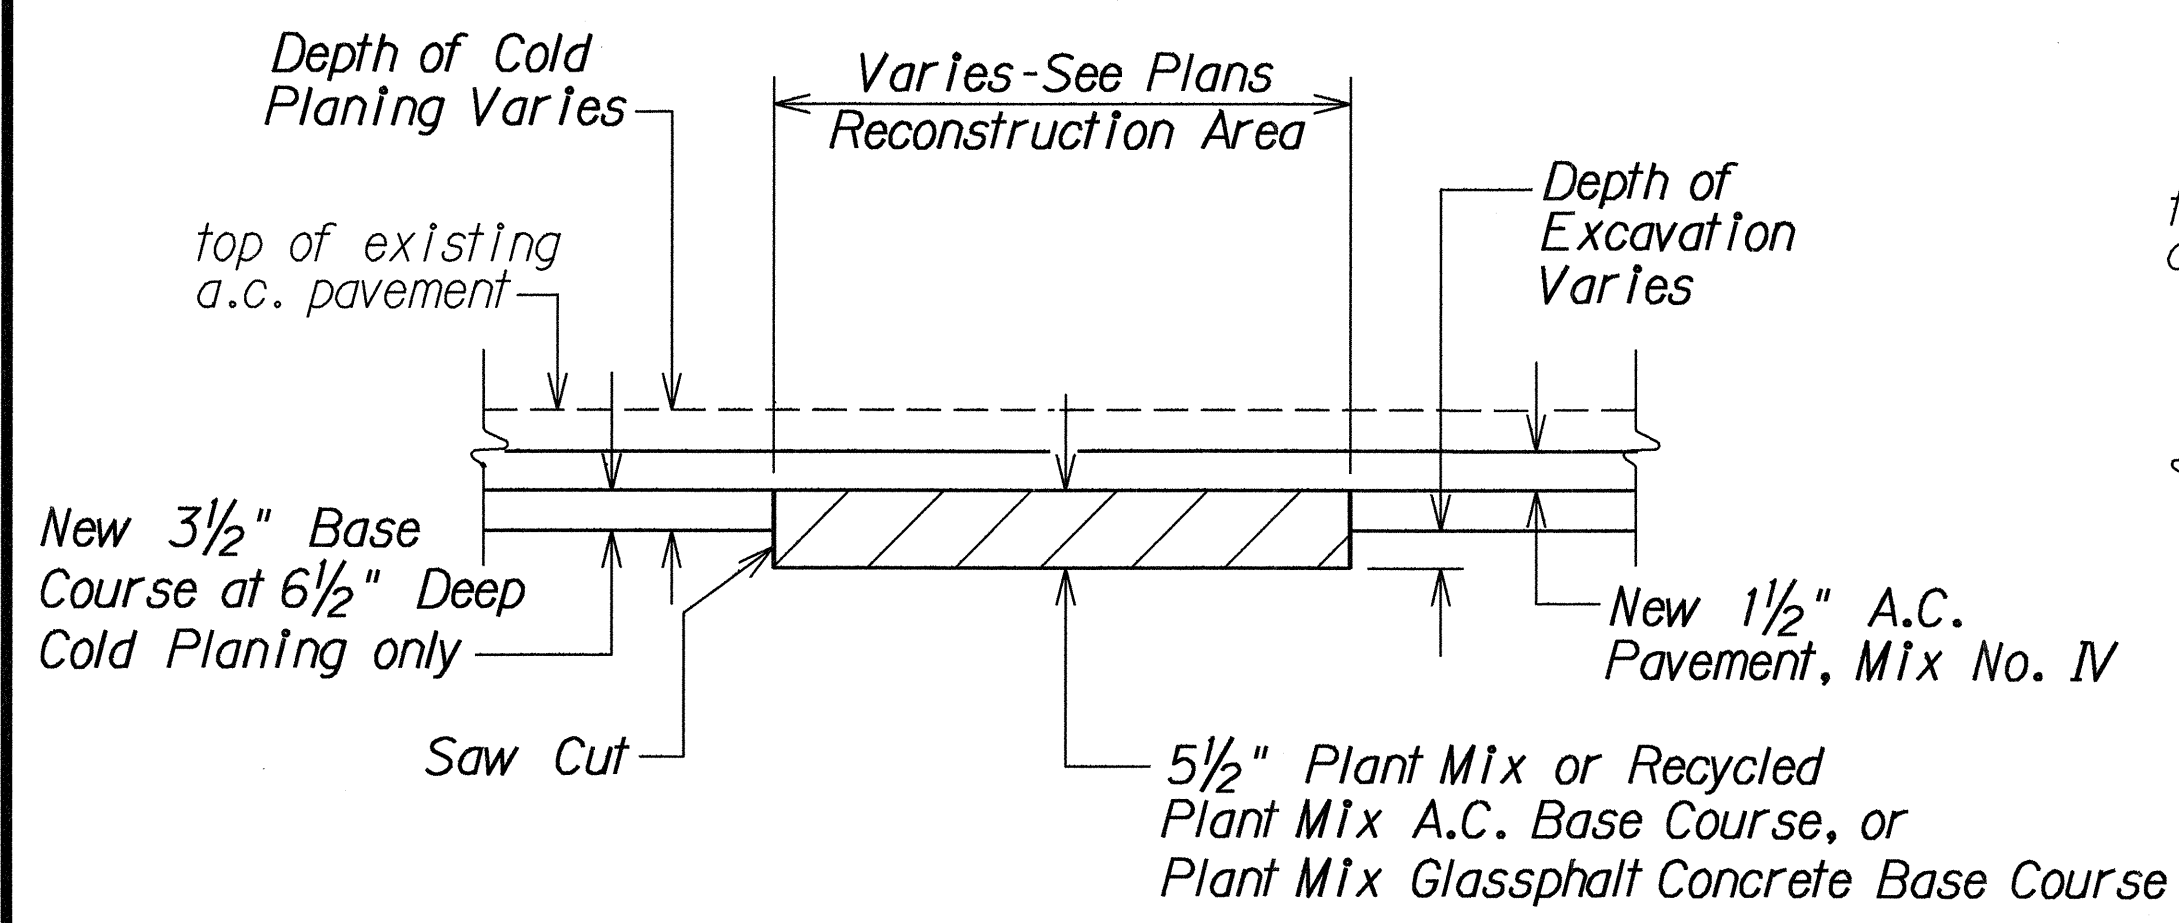


A.C. PAVEMENT RECONSTRUCTION DETAIL WITH COLD PLANING
Not to Scale

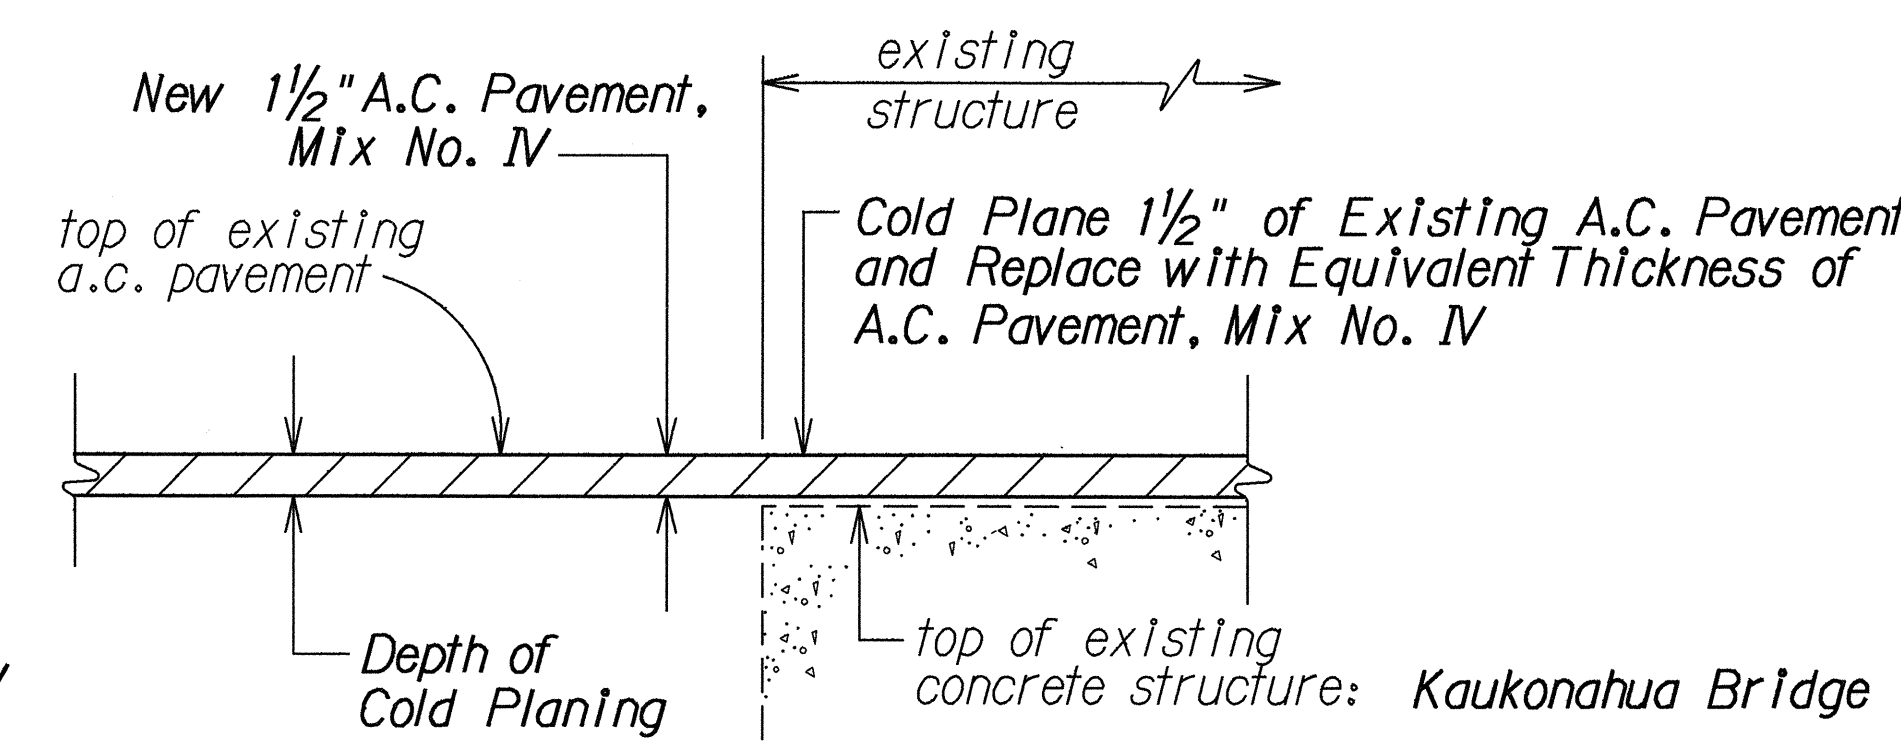


COLD PLANED TRANSITION AND RESURFACING OVER EXISTING STRUCTURE DETAIL
Not to Scale

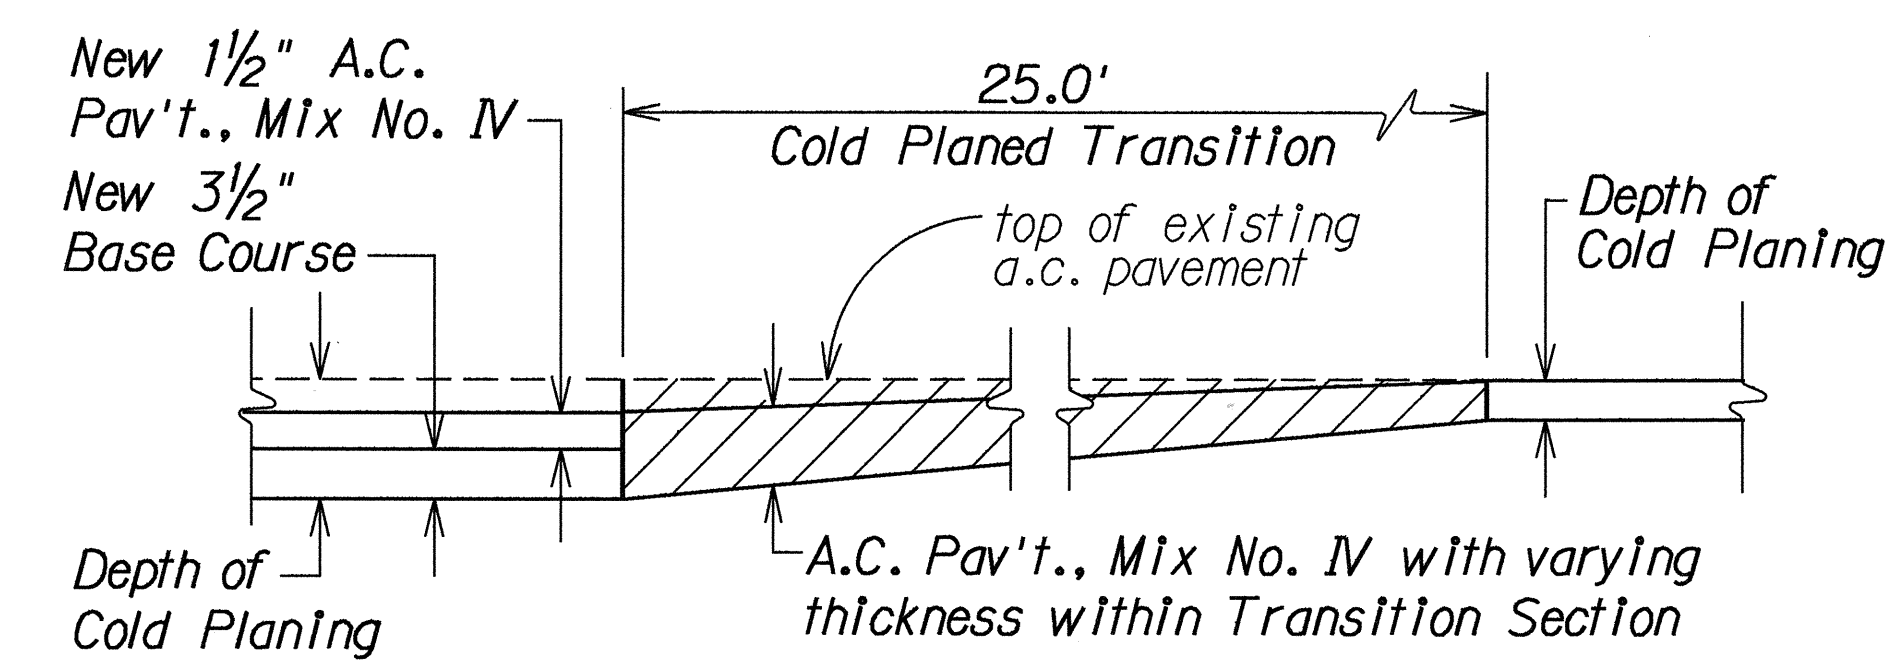

COLD PLANED LONGITUDINAL TRANSITION DETAIL
Not to Scale

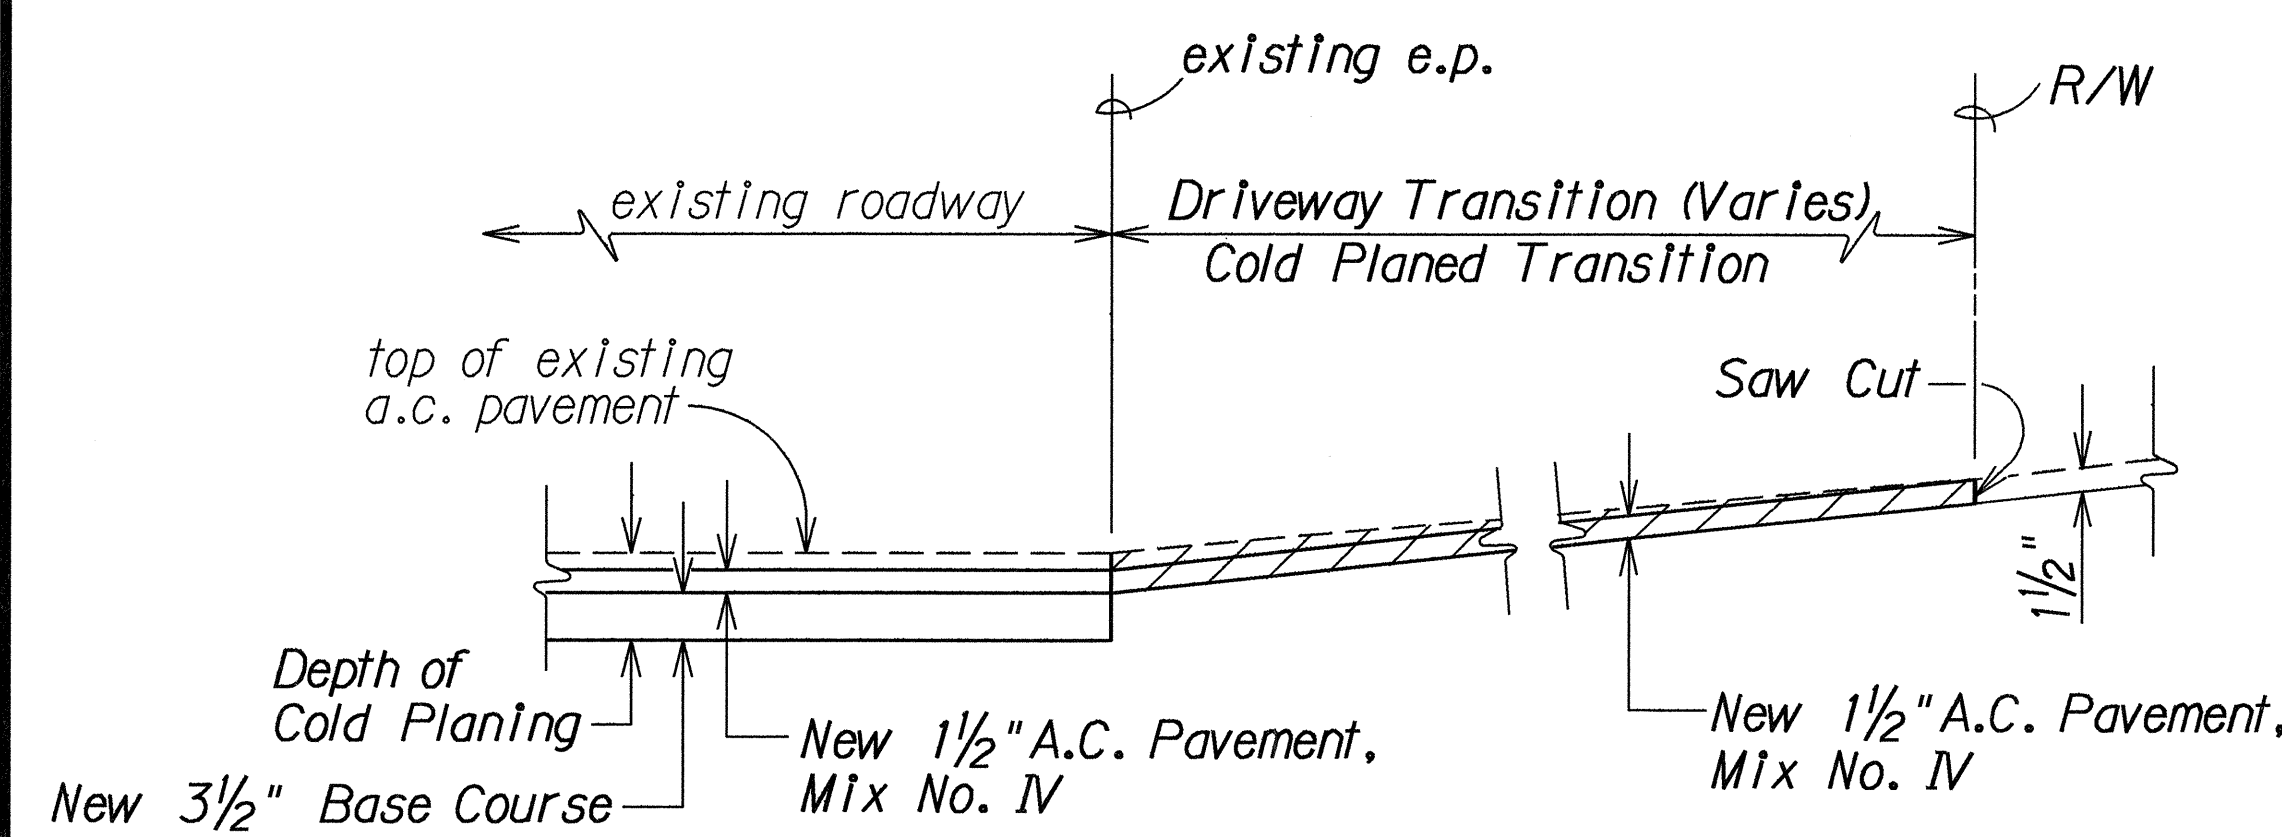

A.C. PAVEMENT DRIVEWAY TRANSITION DETAIL
Not to Scale

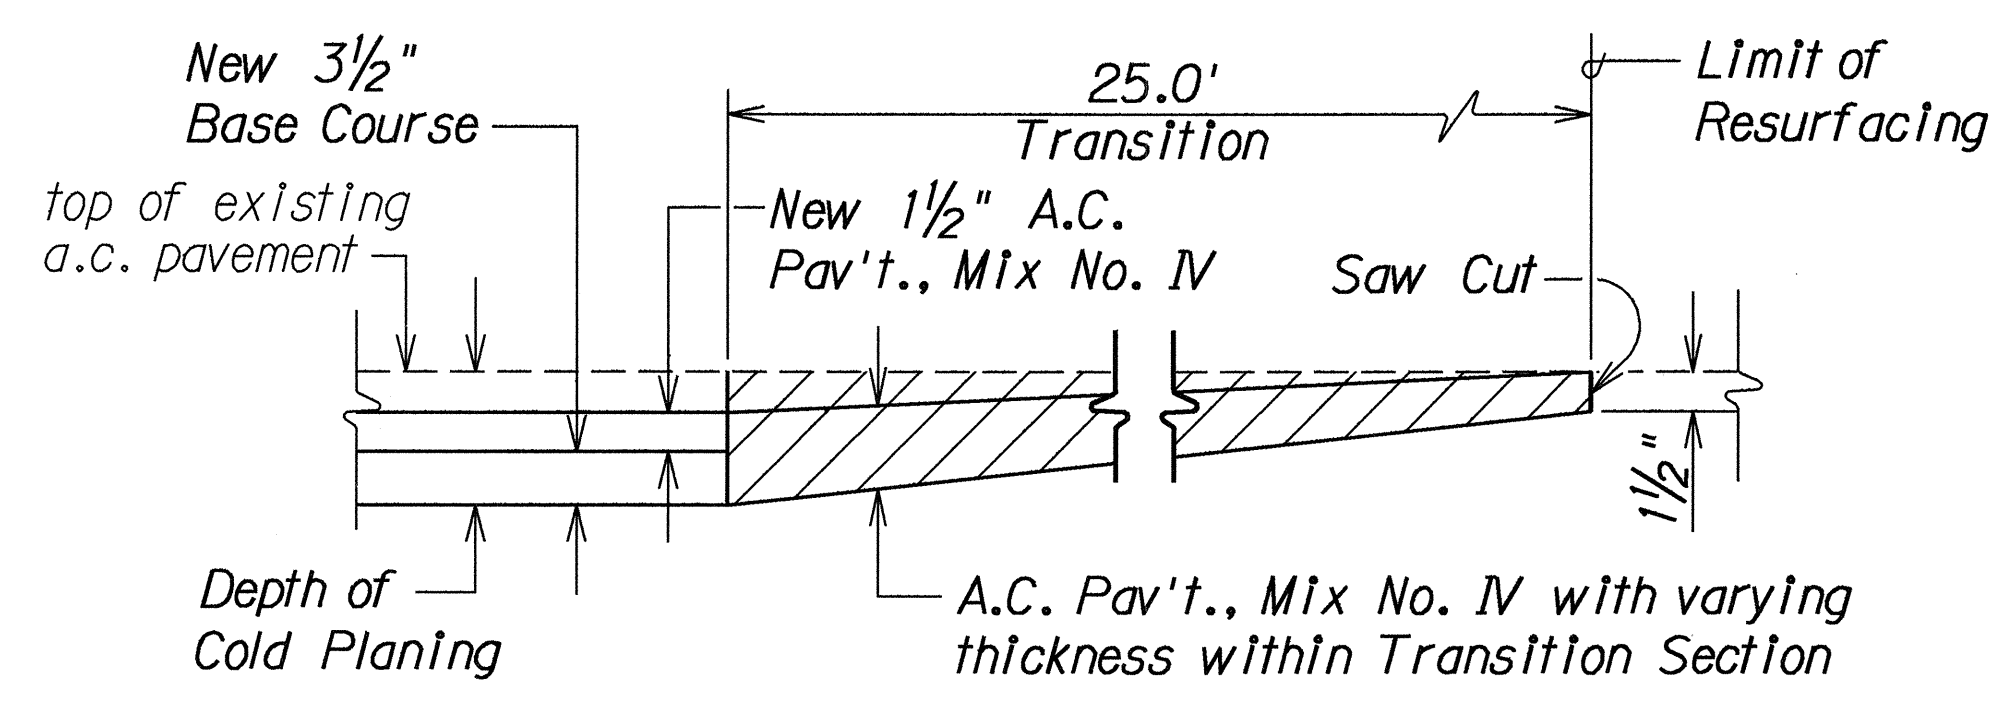

COLD PLANED TRANSITION TO EXISTING A.C. PAVEMENT DETAIL (End and Side Streets Transition)
Not to Scale

6/14/93	Revised Cold Planing Thickness and Pavement Structure, and Added Notes
DATE	REVISION

STATE OF HAWAII
DEPARTMENT OF TRANSPORTATION
HIGHWAYS DIVISION

TYPICAL DETAILS
KAMEHAMEHA HIGHWAY RESURFACING
WILIKINA DRIVE AND
KAMANANUI ROAD RESURFACING
F. A. Project No. STP-0300(29)
Scale: As Shown Date: May, 1993


SHEET No. 3 OF 5 SHEETS

9kandts3adgn/grace


SURVEY PLOTTED BY	DATE
DESIGNED BY	
TRACED BY	
NOTE BOOK	
QUANTITIES BY	
CHECKED BY	

WILIKINA DRIVE


FED. ROAD DIST. NO.	STATE	FED. AID PROJ. NO.	FISCAL YEAR	SHEET NO.	TOTAL SHEETS
HAWAII	HAW.	STP-0300(29)	1993	7	49

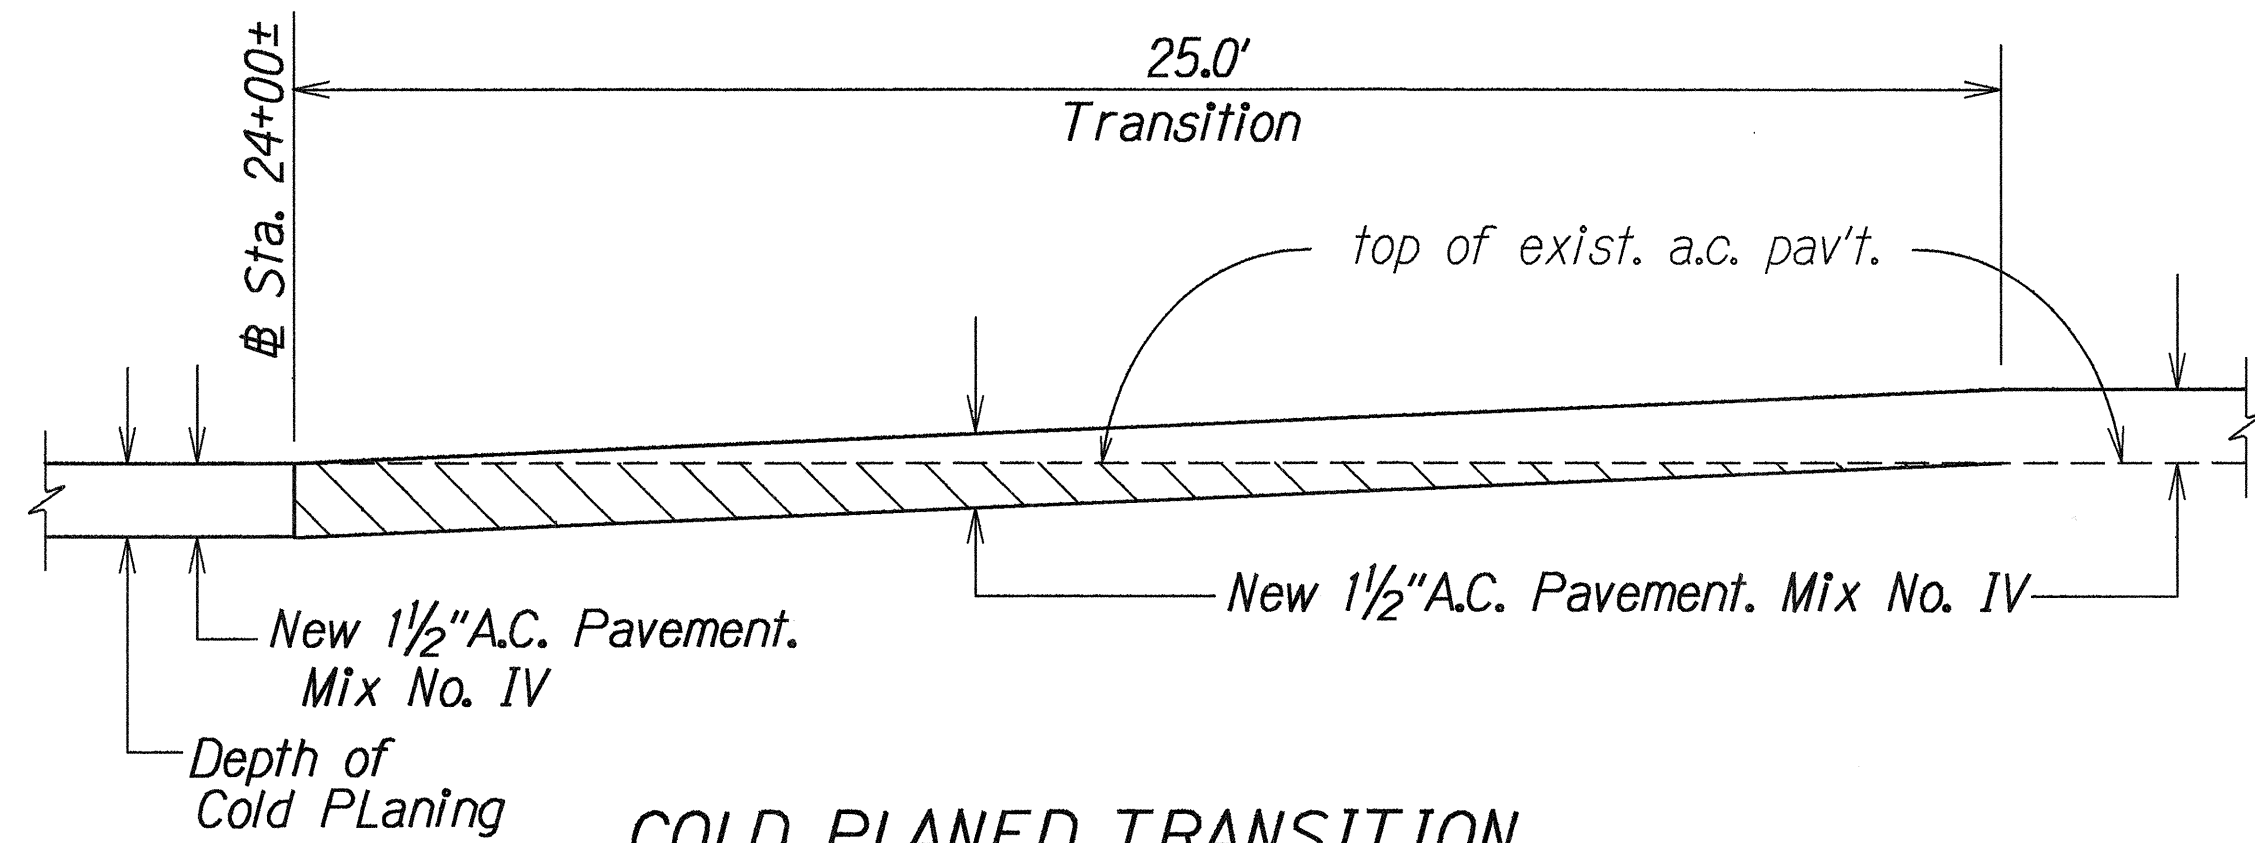


COLD PLANED TRANSITION
KAMANANUI ROAD @ STA. 24+00±
Not to Scale

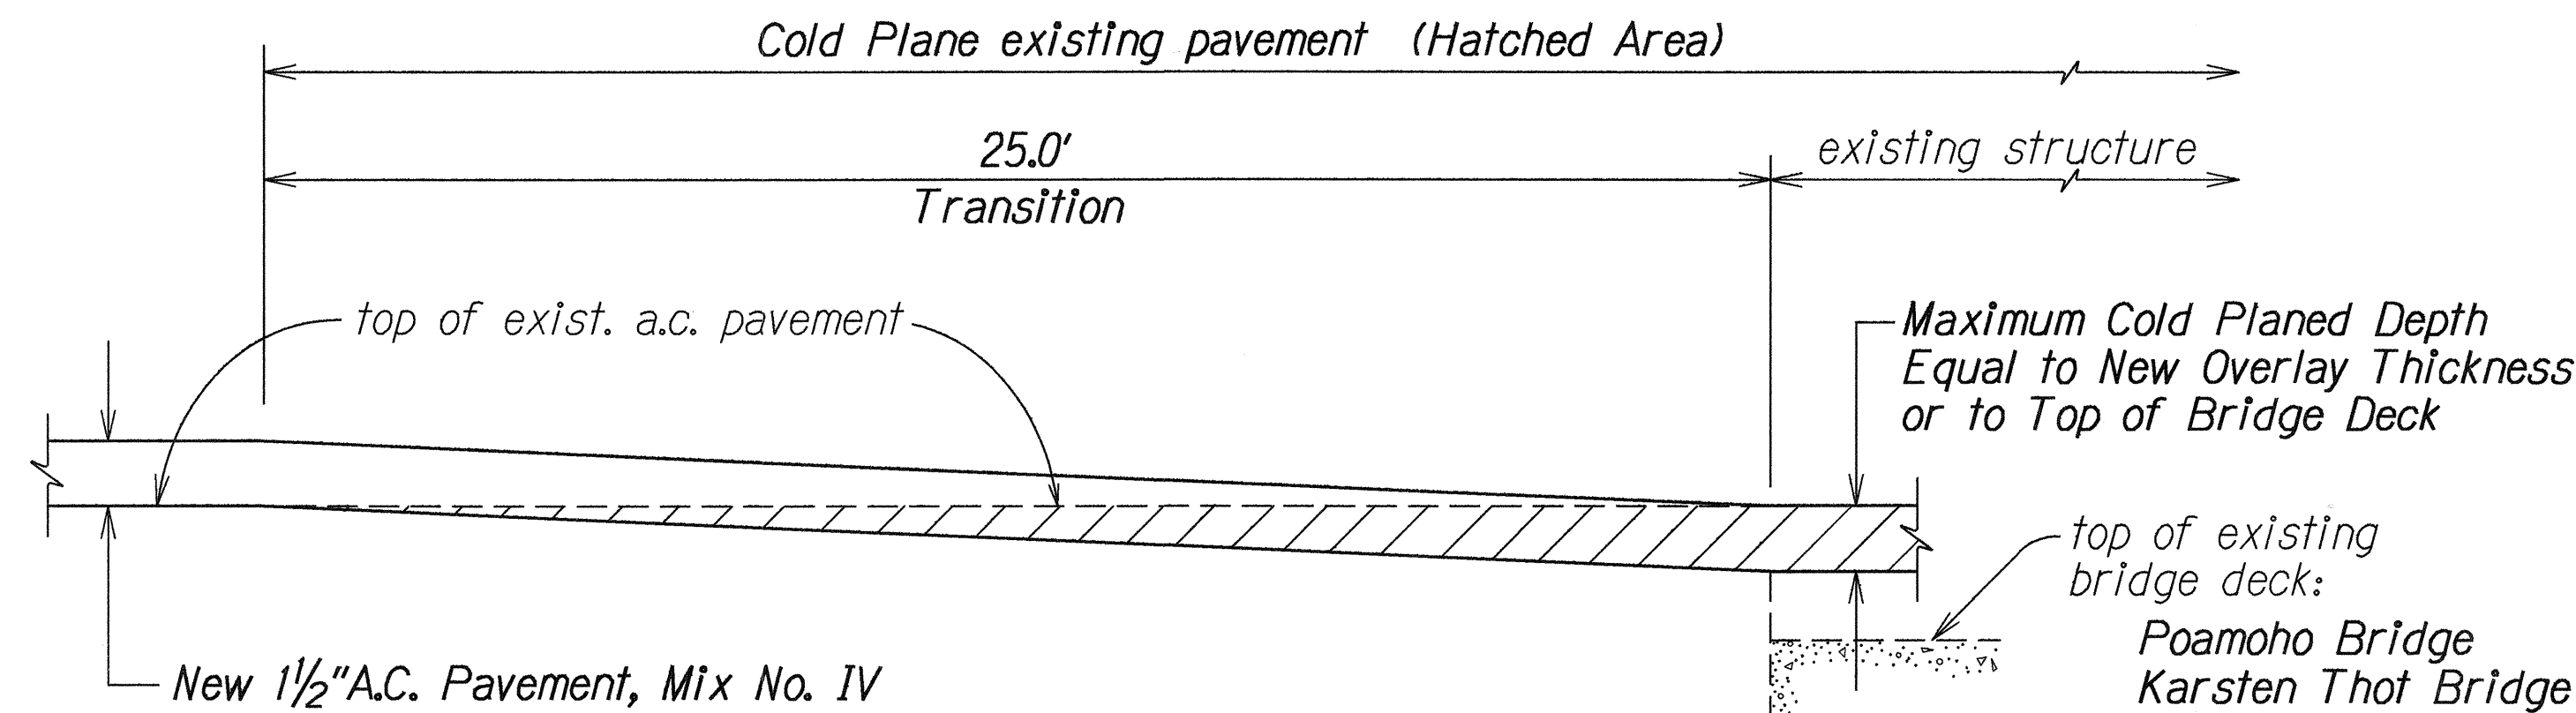


**COLD PLANED TRANSITION AND RESURFACING
OVER EXISTING STRUCTURE**
Not to Scale

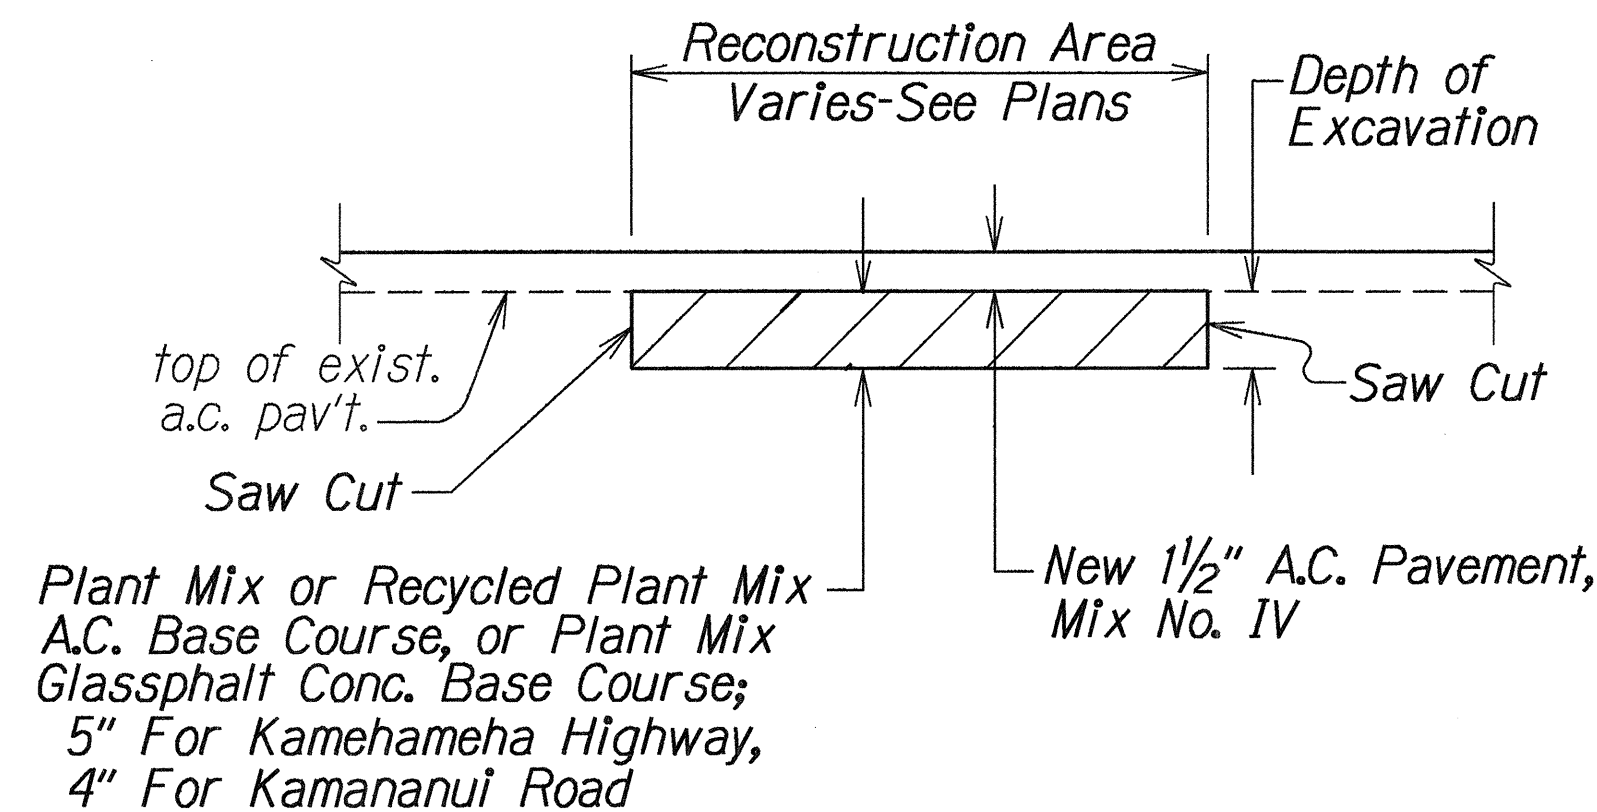


A.C. PAVEMENT RECONSTRUCTION DETAIL
Not to Scale

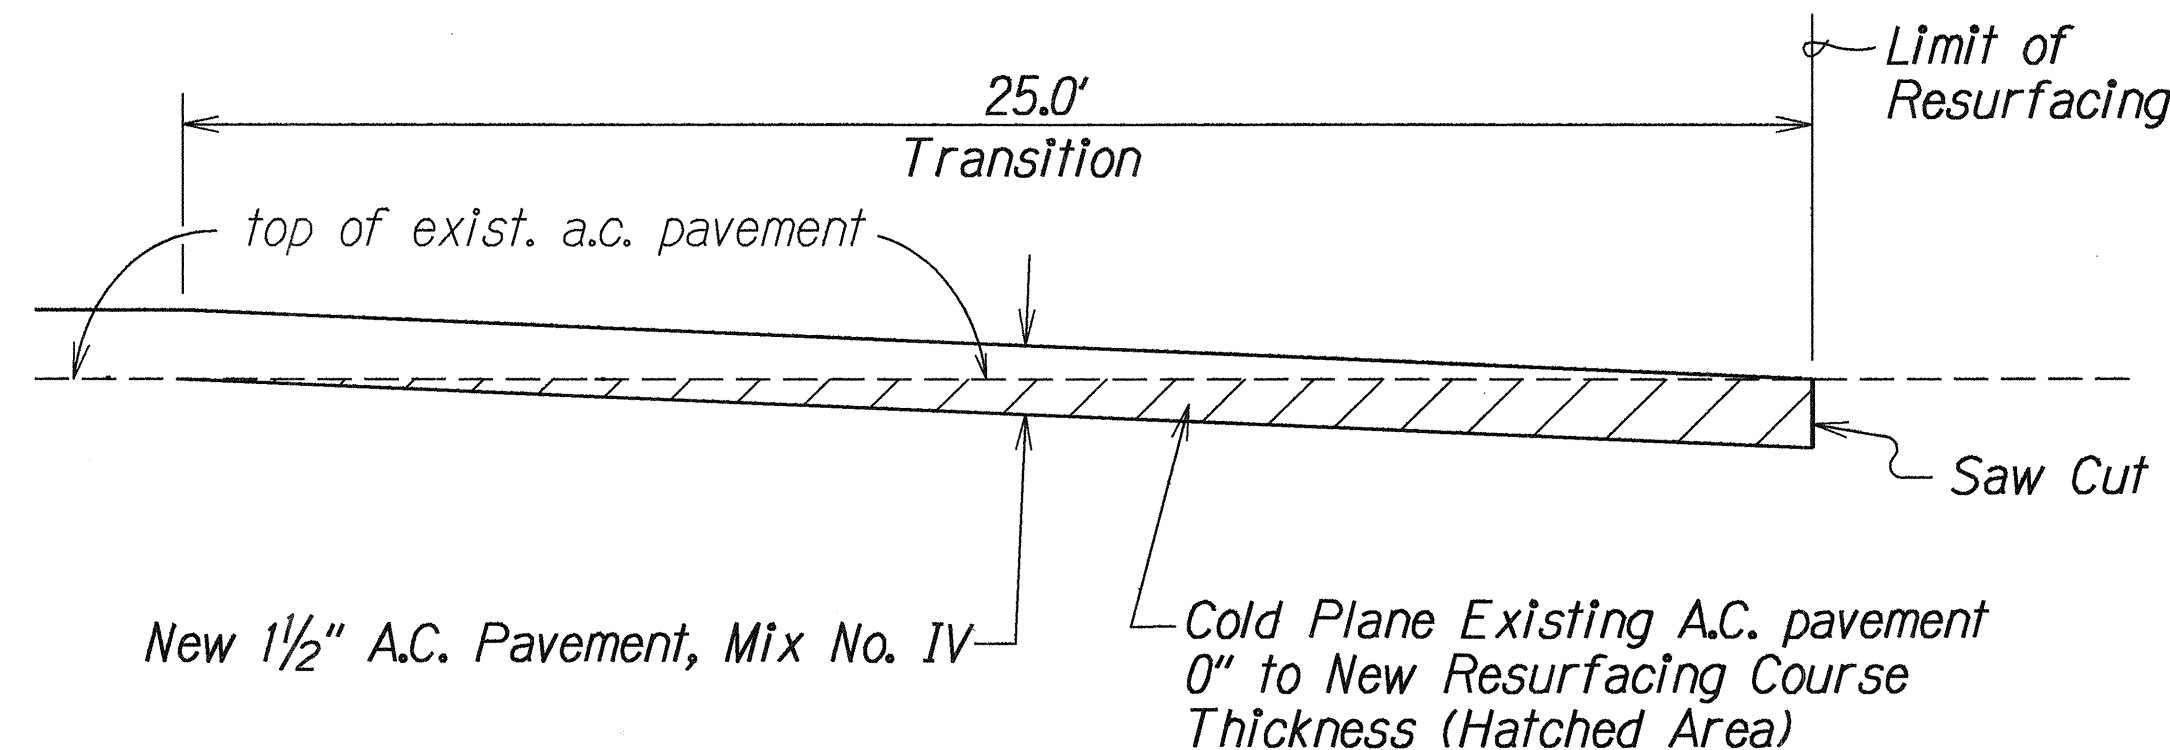


**COLD PLANED TRANSITION
TO EXISTING A.C. PAVEMENT DETAIL**
Not to Scale

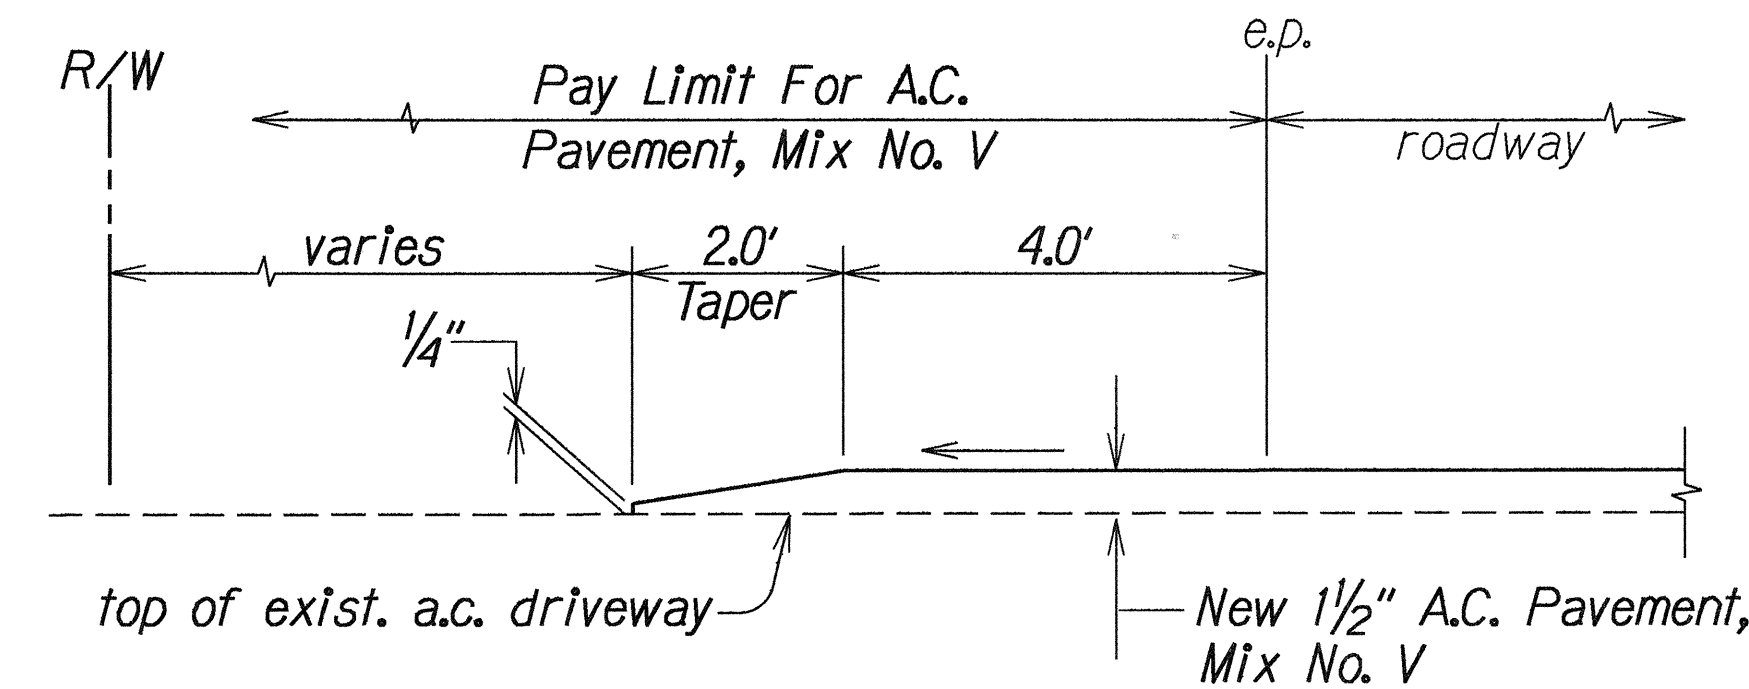


A. C. RESURFACING AT PAVED DRIVEWAY DETAIL
Not to Scale

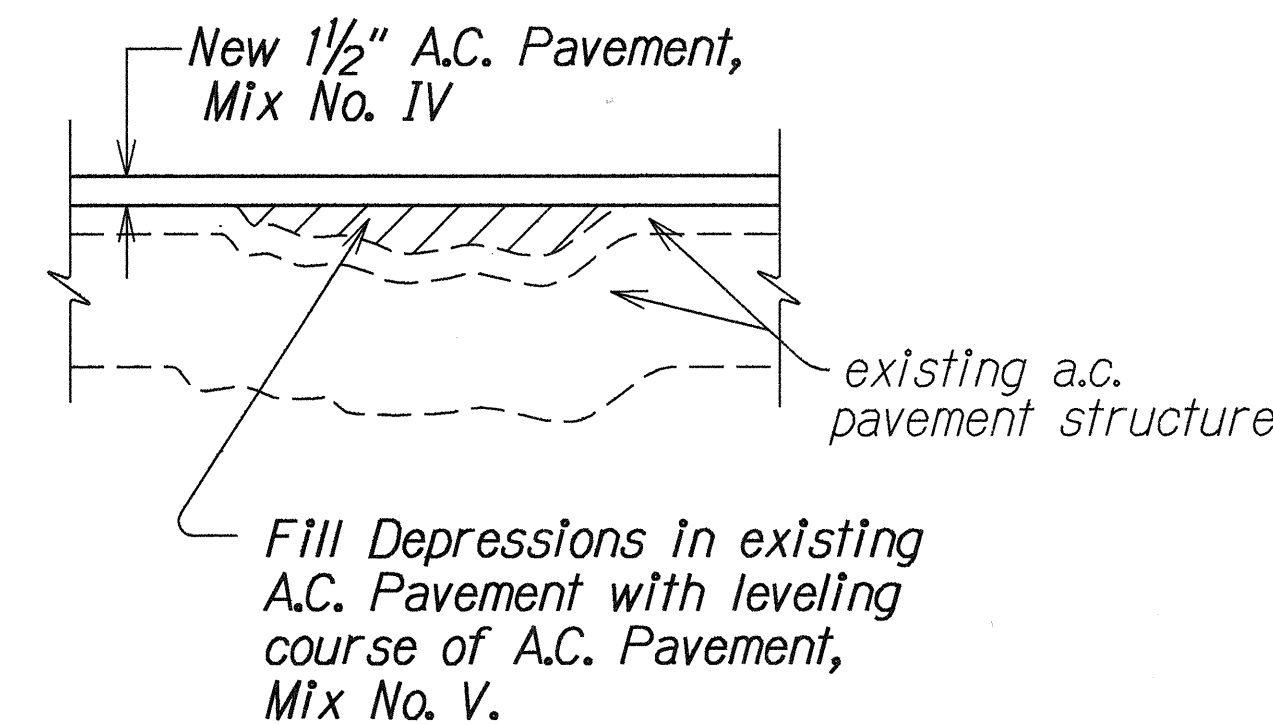

LEVELING COURSE DETAIL
Not to Scale

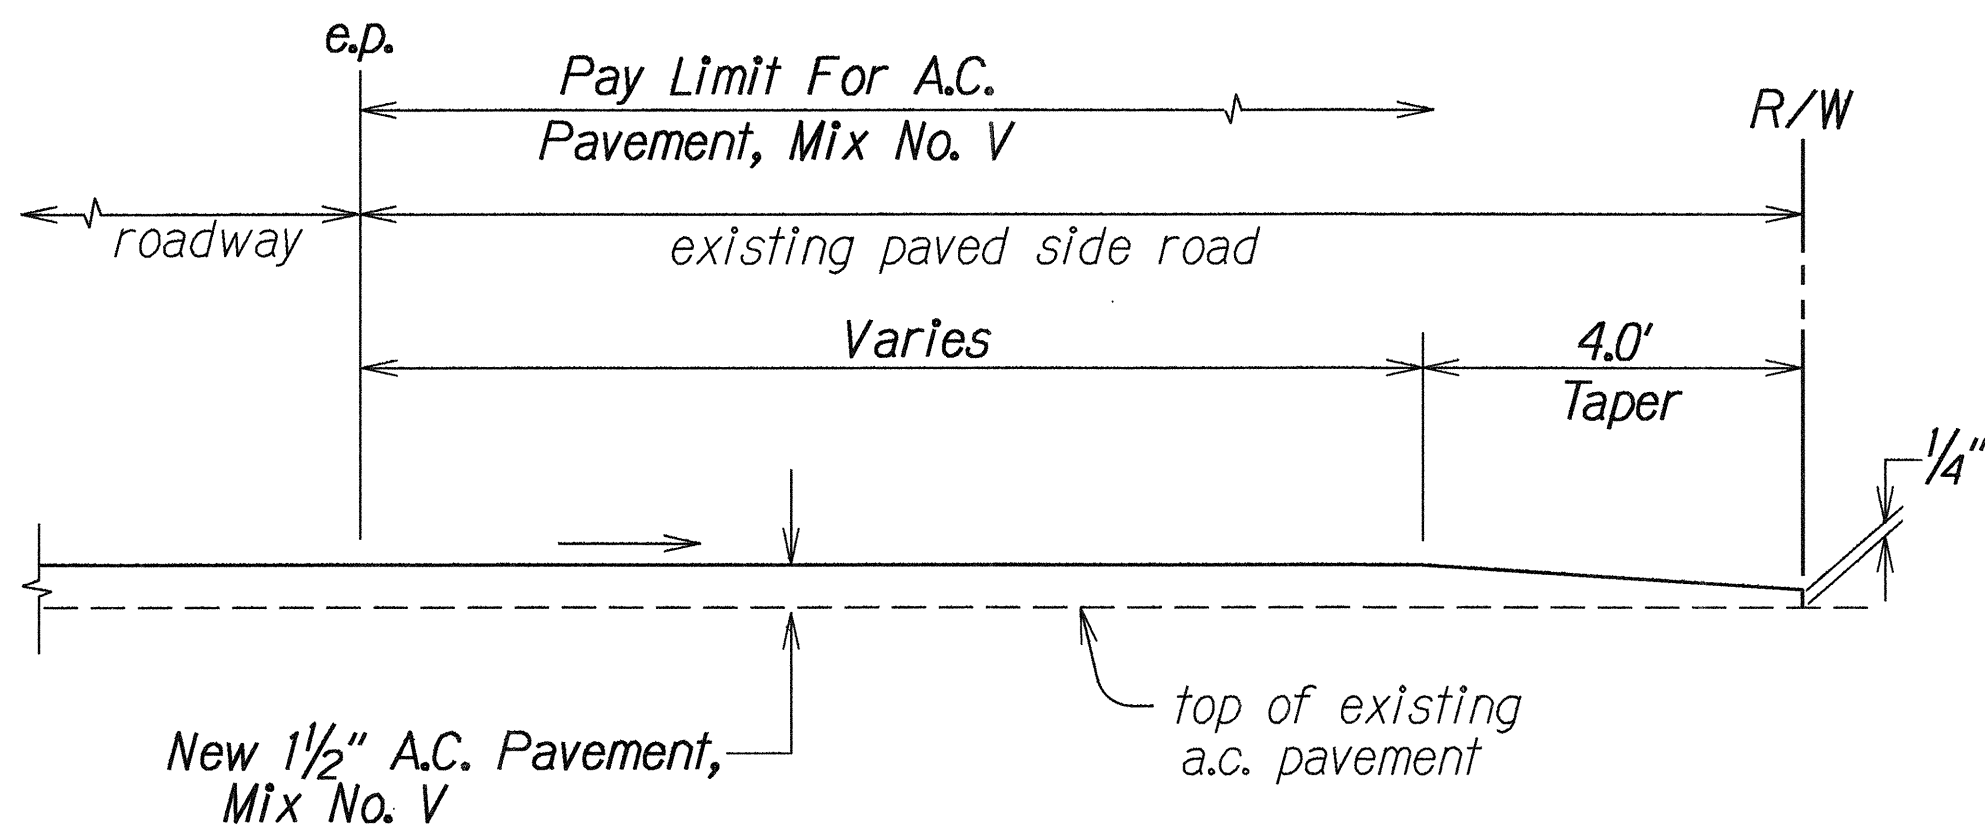

A. C. RESURFACING AT PAVED SIDEROAD DETAIL
Not to Scale

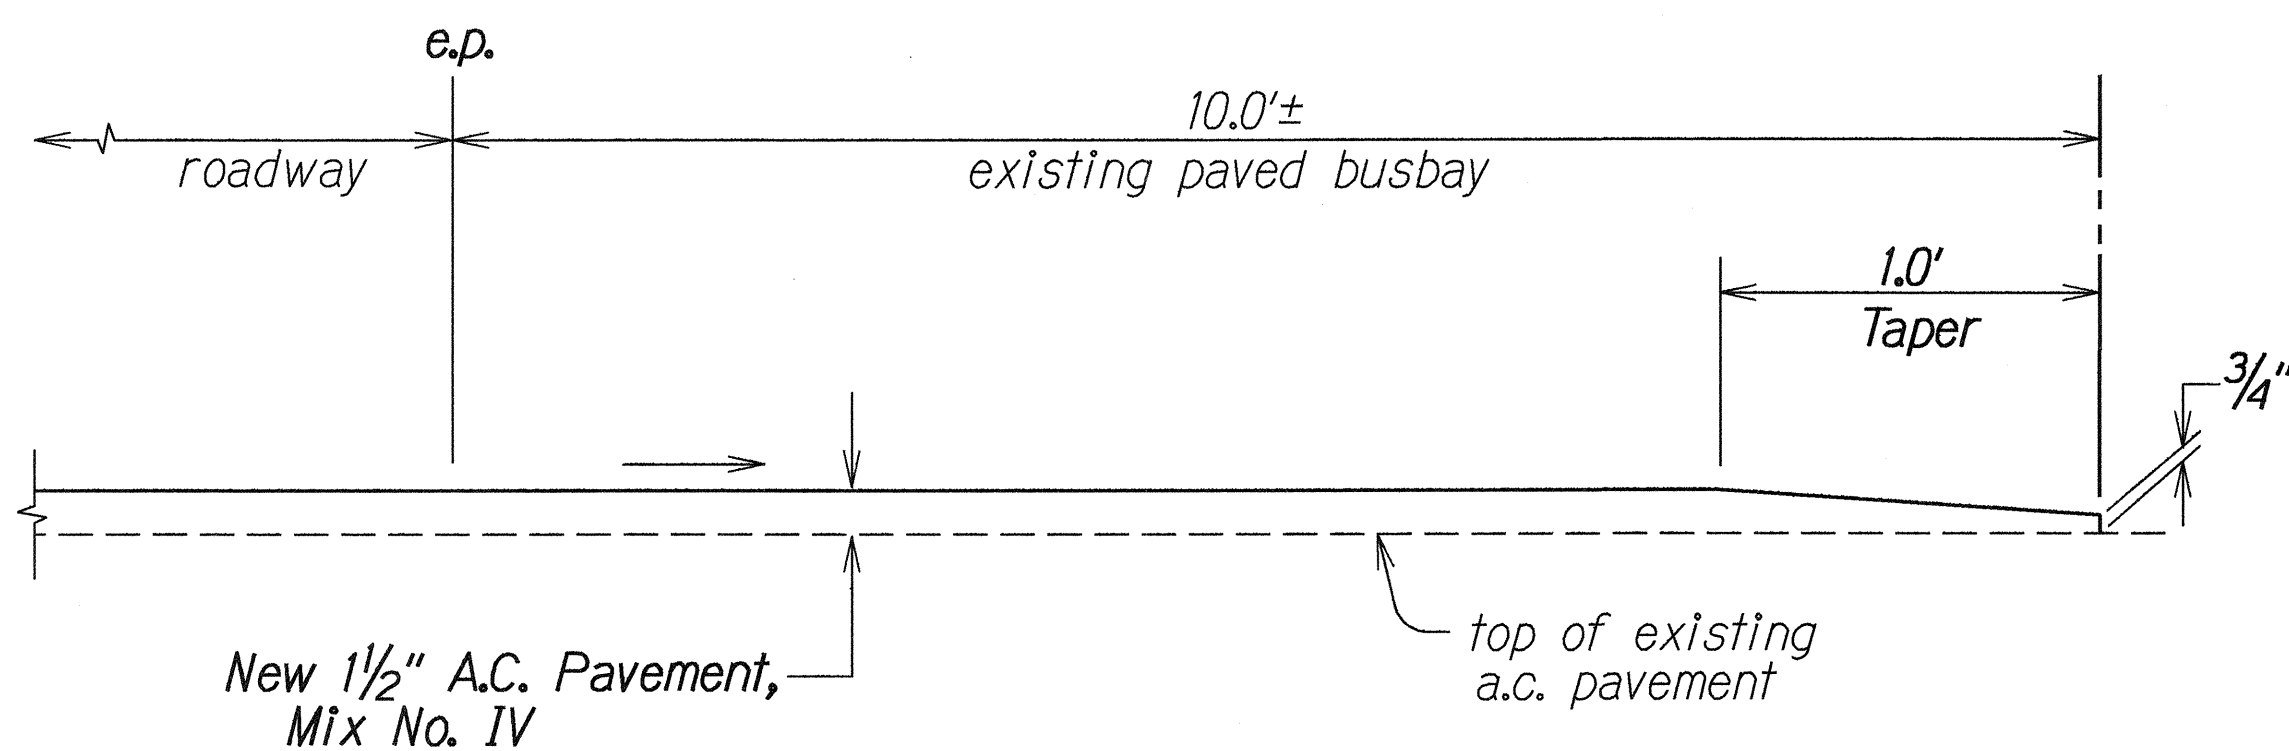

A. C. RESURFACING AT PAVED BUSBAY
Not to Scale

KAMEHAMEHA HIGHWAY AND KAMANANUI ROAD

SURVEY PLOTTED BY	DATE
DESIGNED BY	
NOTED BY	
CHECKED BY	
NO.	

STATE OF HAWAII
DEPARTMENT OF TRANSPORTATION
HIGHWAYS DIVISION






TYPICAL DETAILS

KAMEHAMEHA HIGHWAY RESURFACING,
WILIKINA DRIVE AND
KAMANANUI ROAD RESURFACING
F. A. Project No. STP-0300(29)

Scale: As Noted Date: April, 1993

SHEET No. 4 OF 5 SHEETS

FED. ROAD DIST. NO.	STATE	FED. AID PROJ. NO.	FISCAL YEAR	SHEET NO.	TOTAL SHEETS
HAWAII	HAW.	STP-0300(29)	1993	8	49

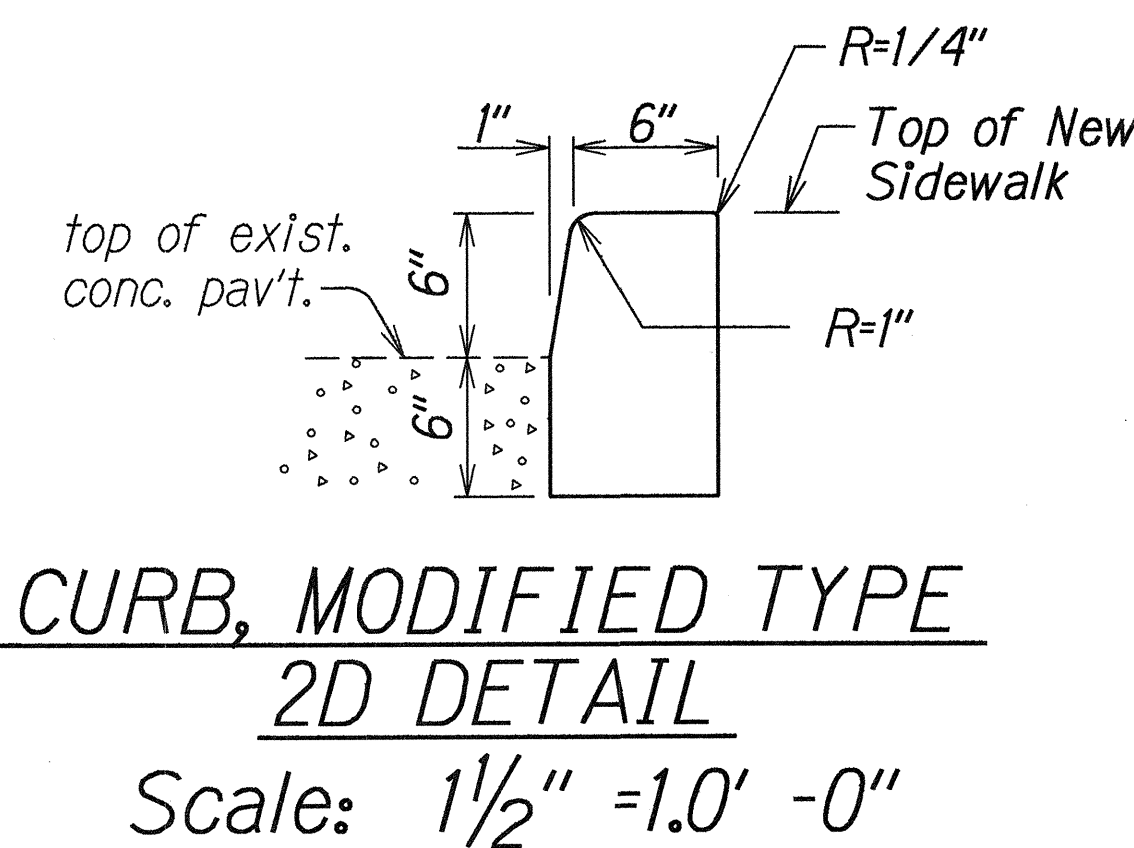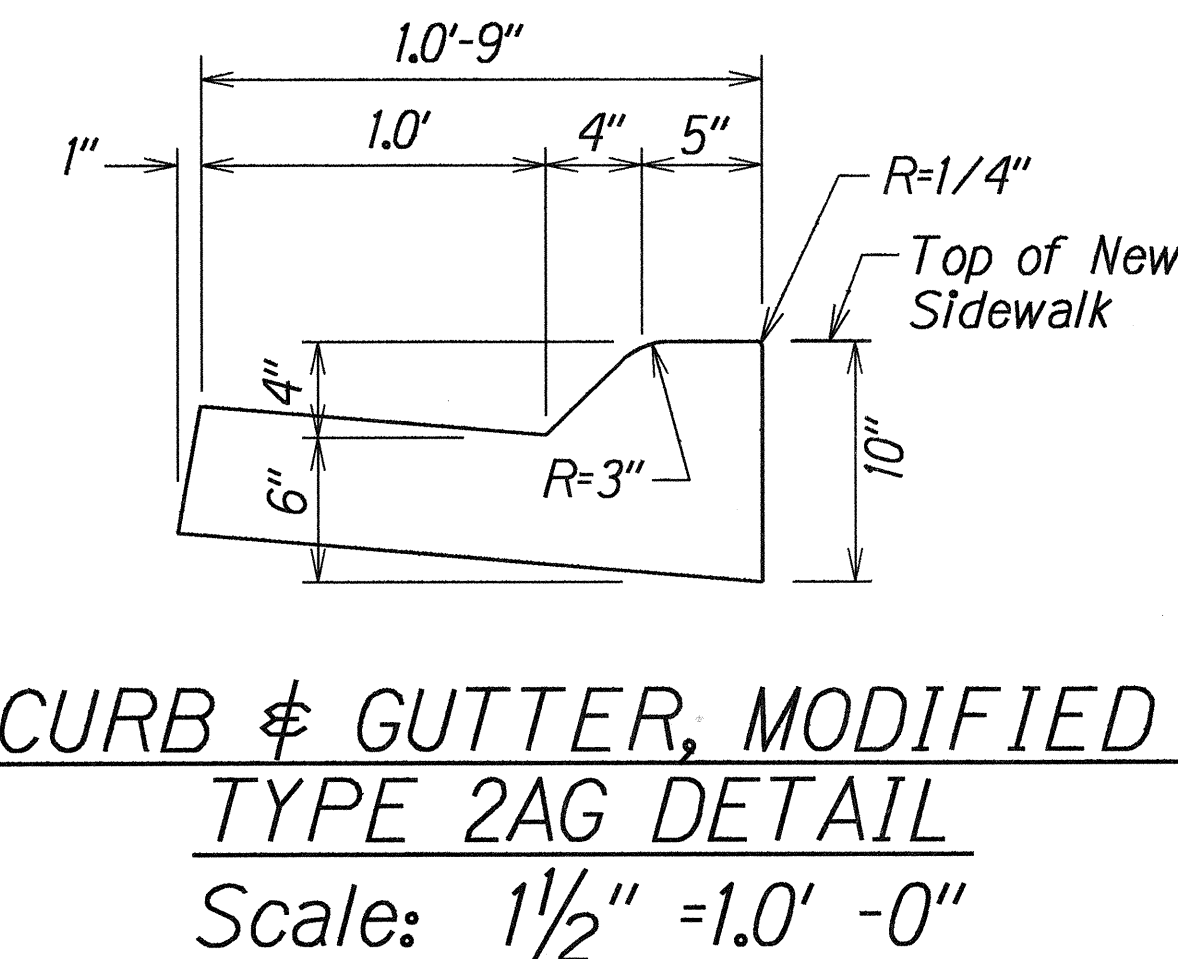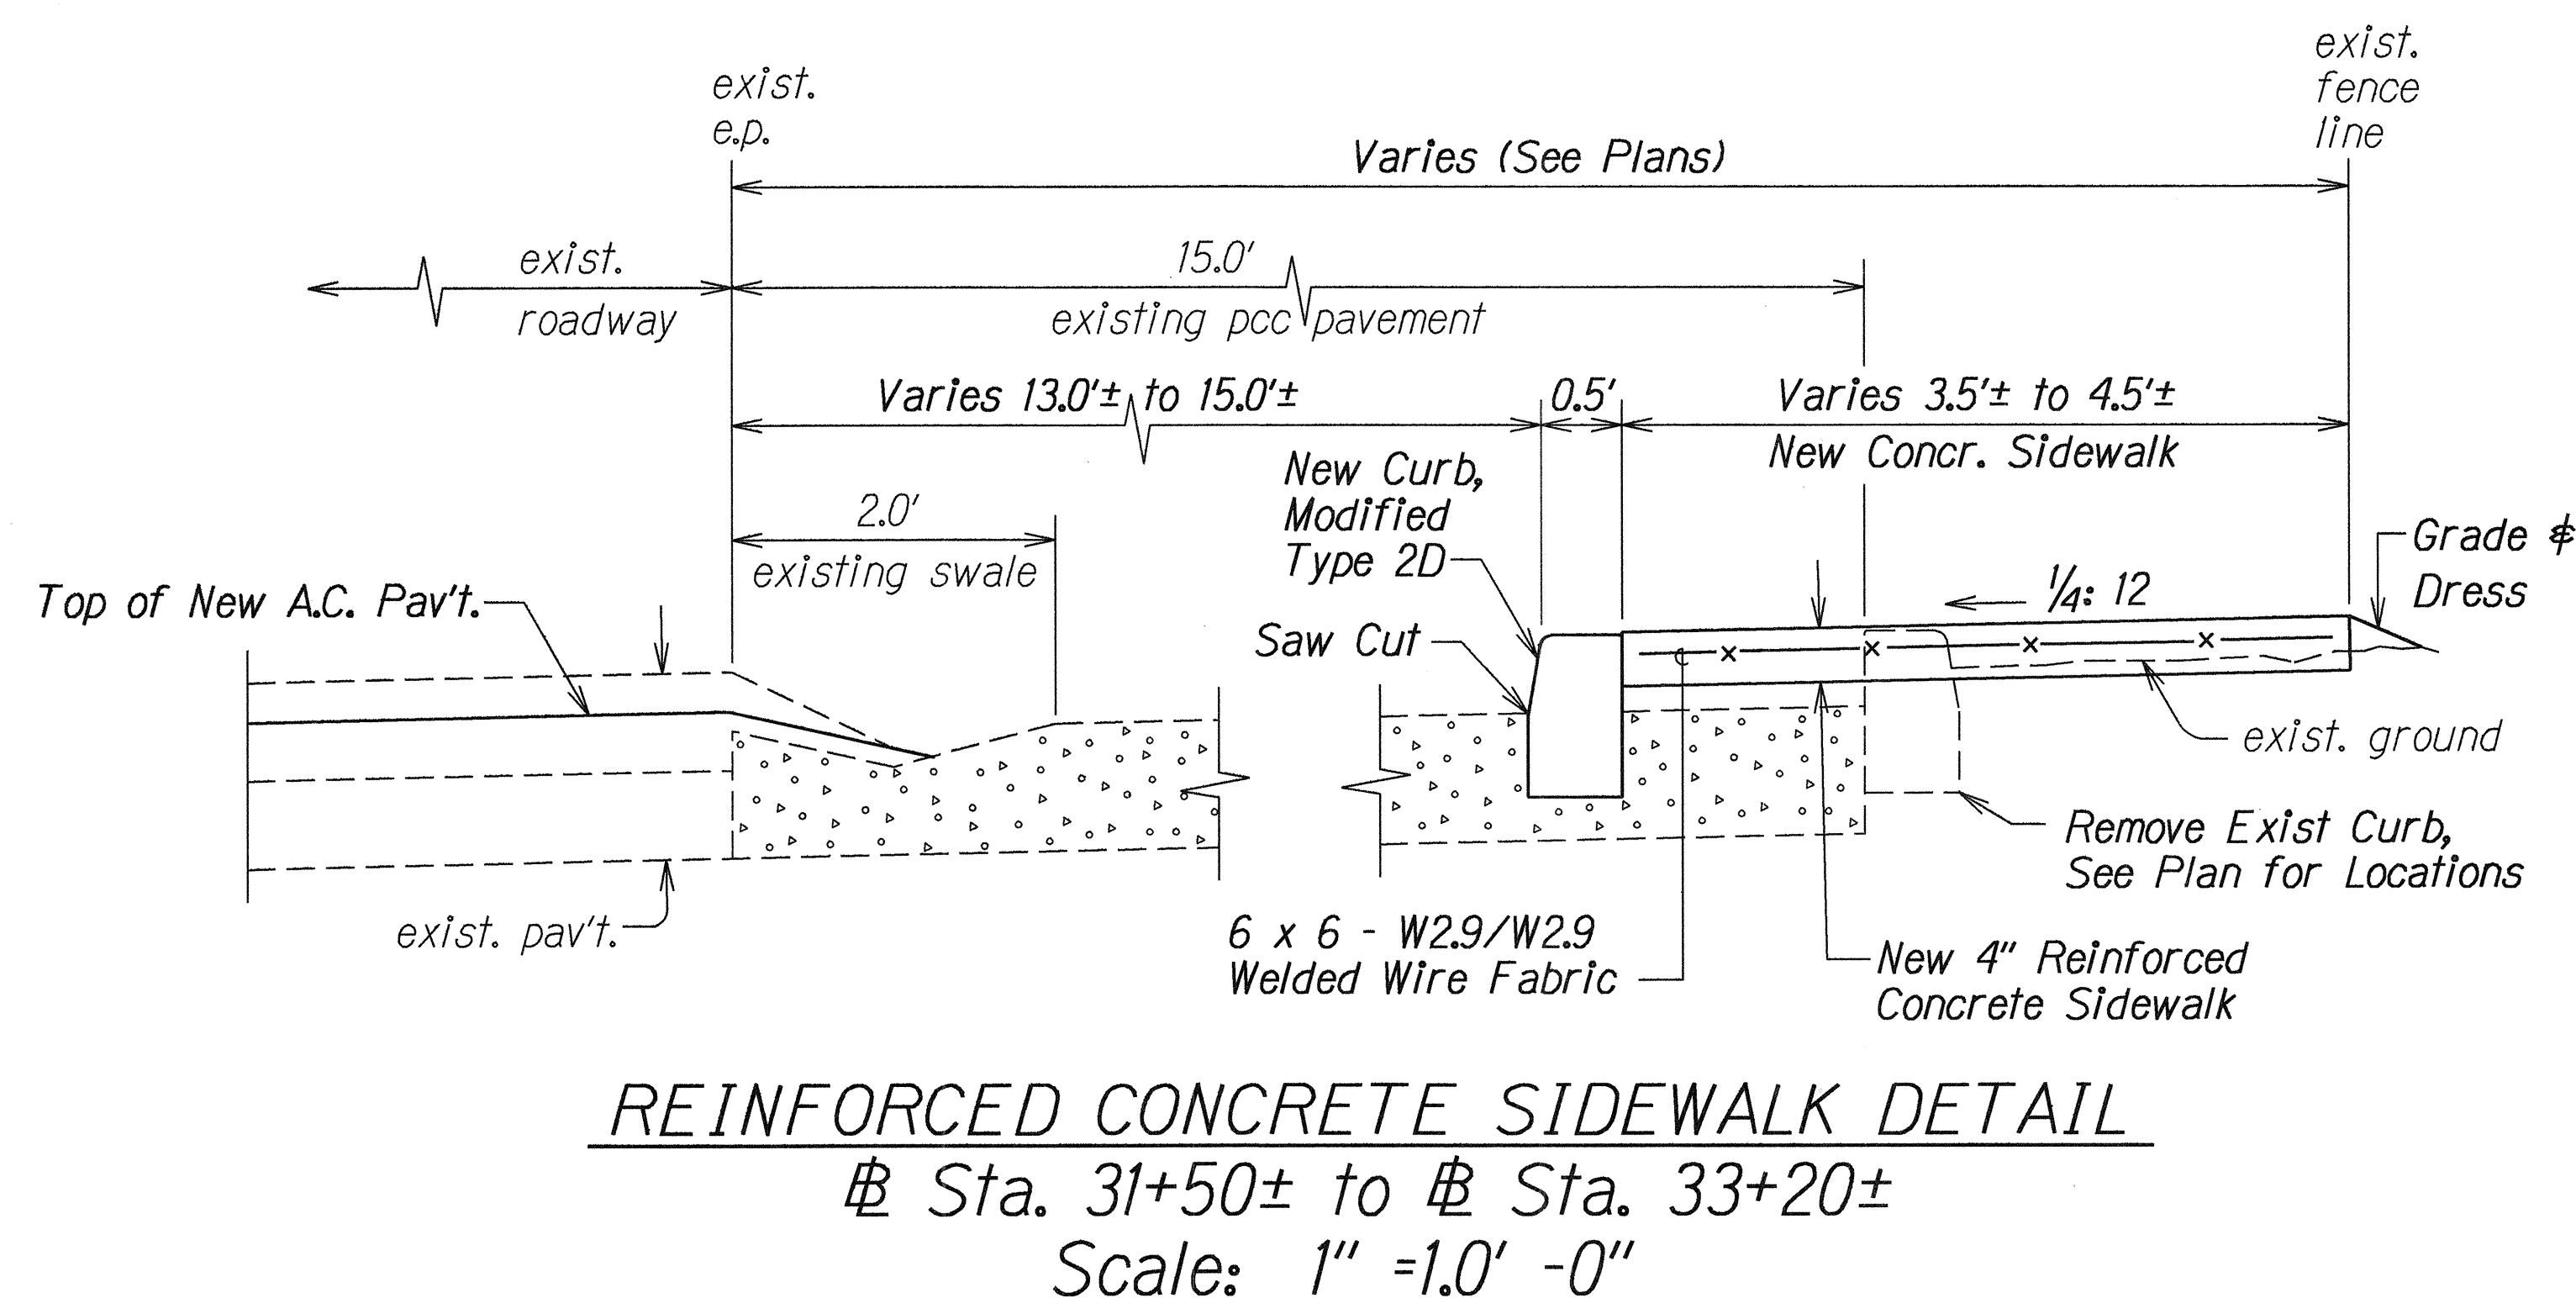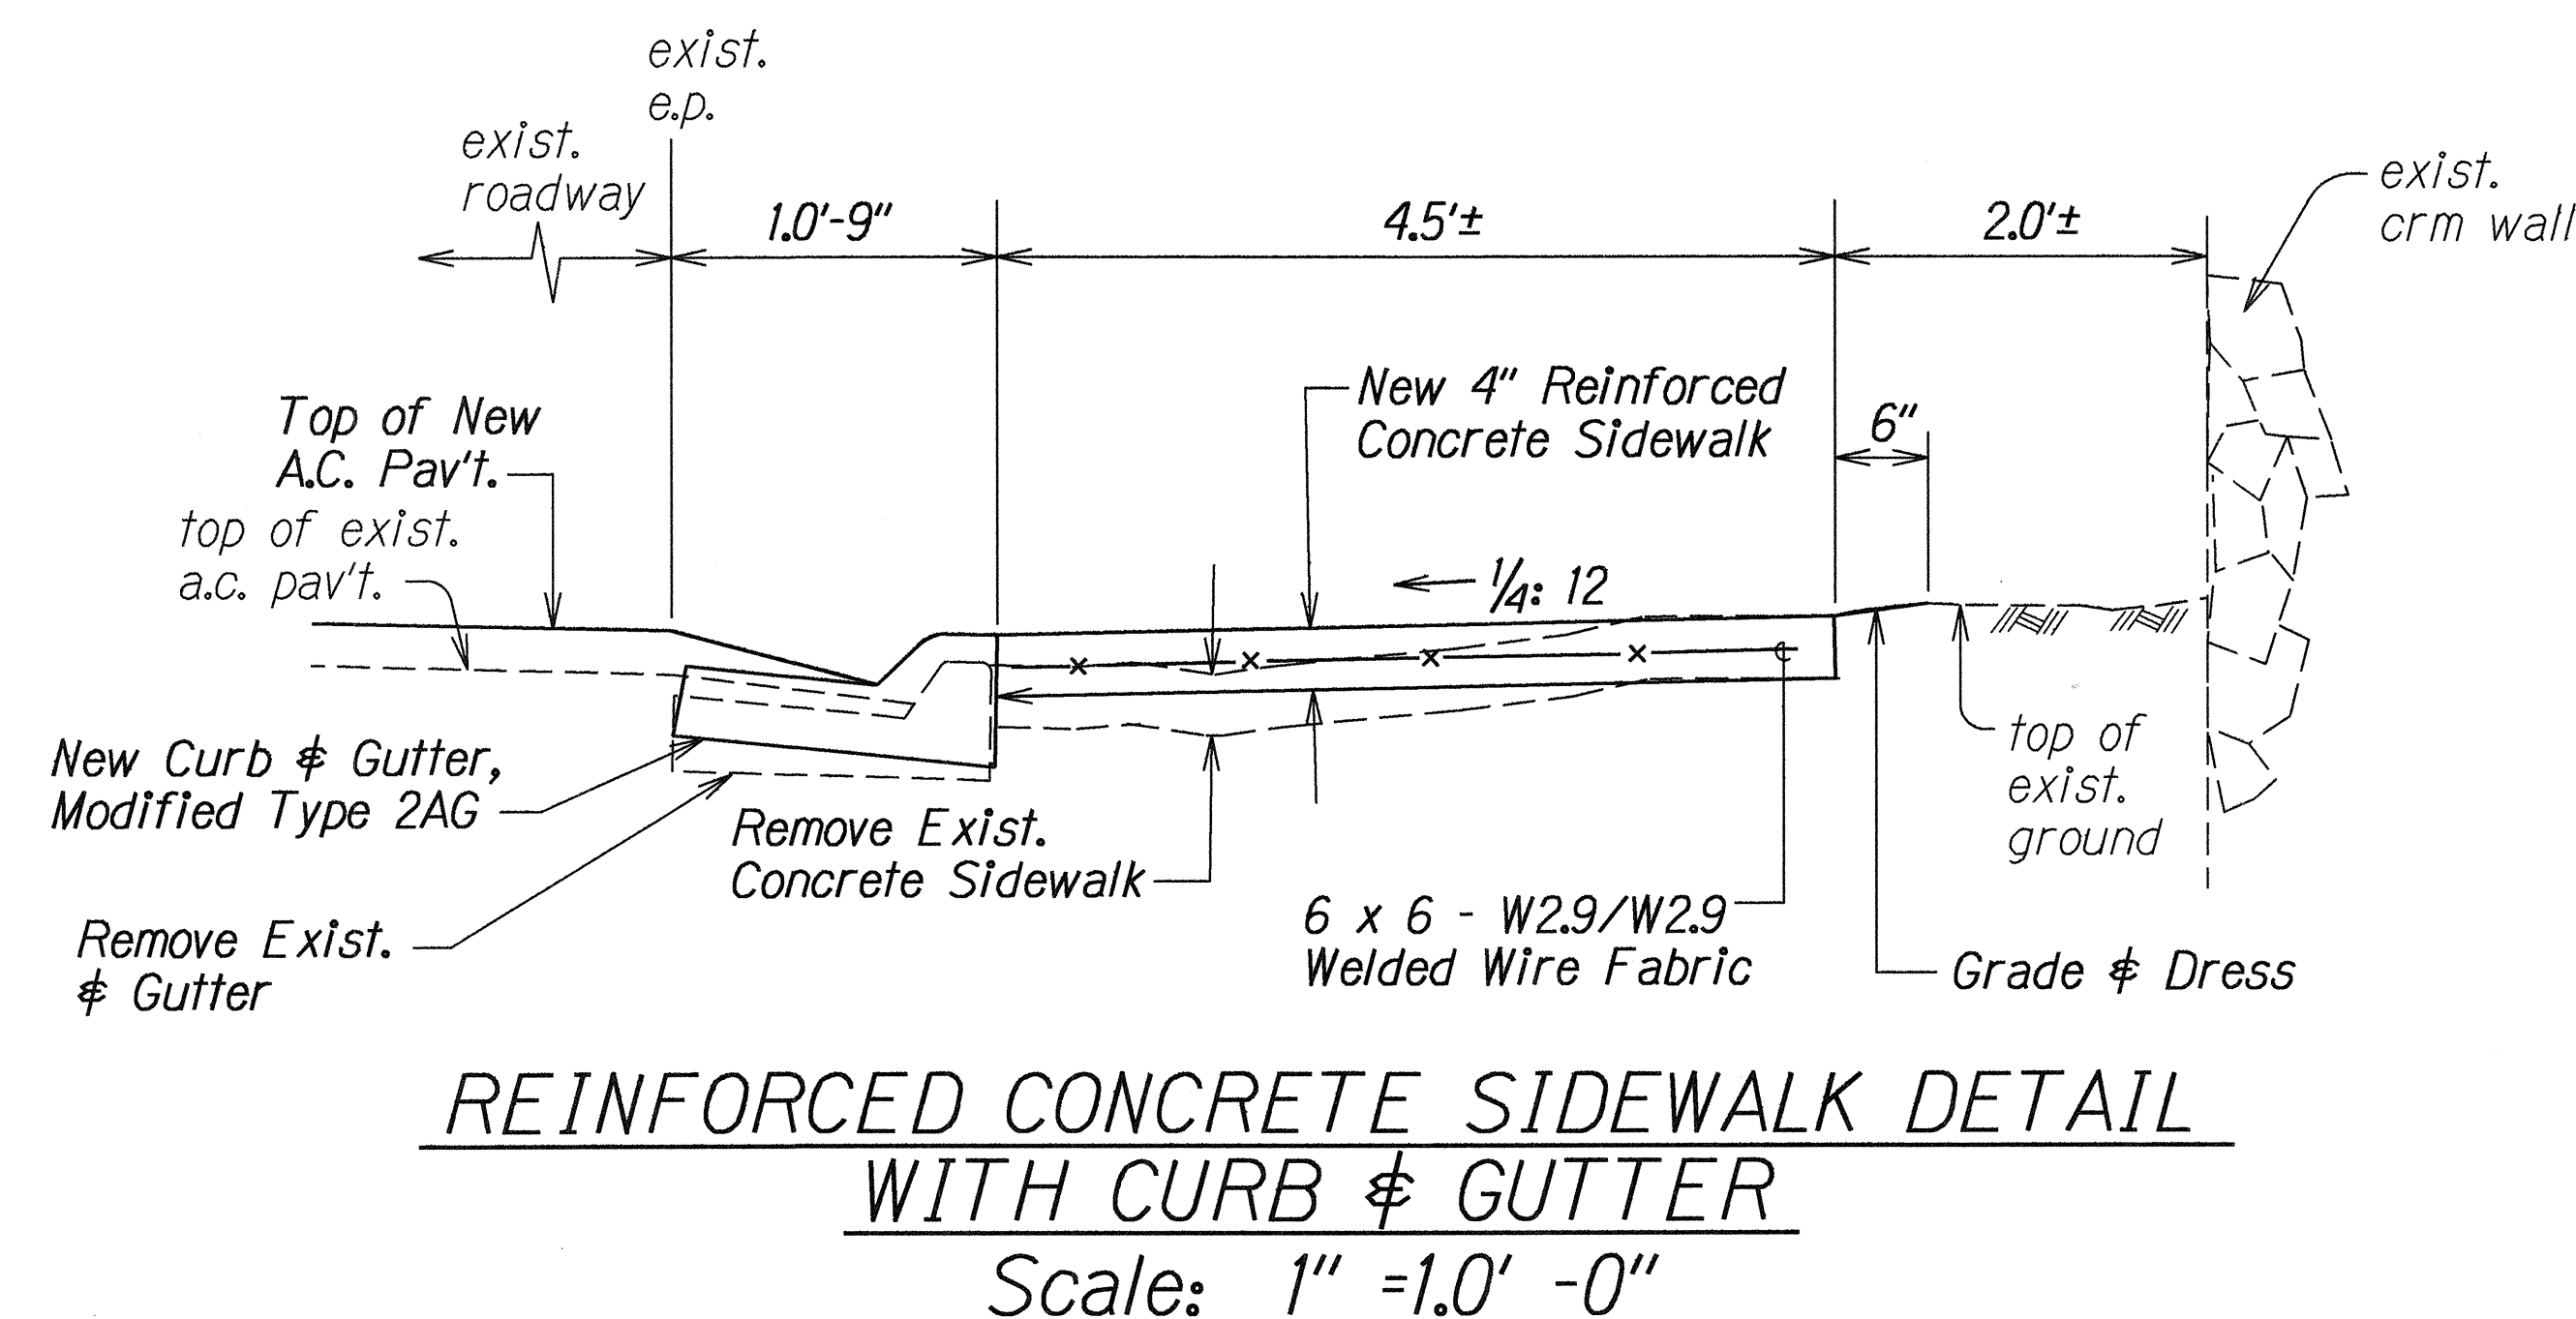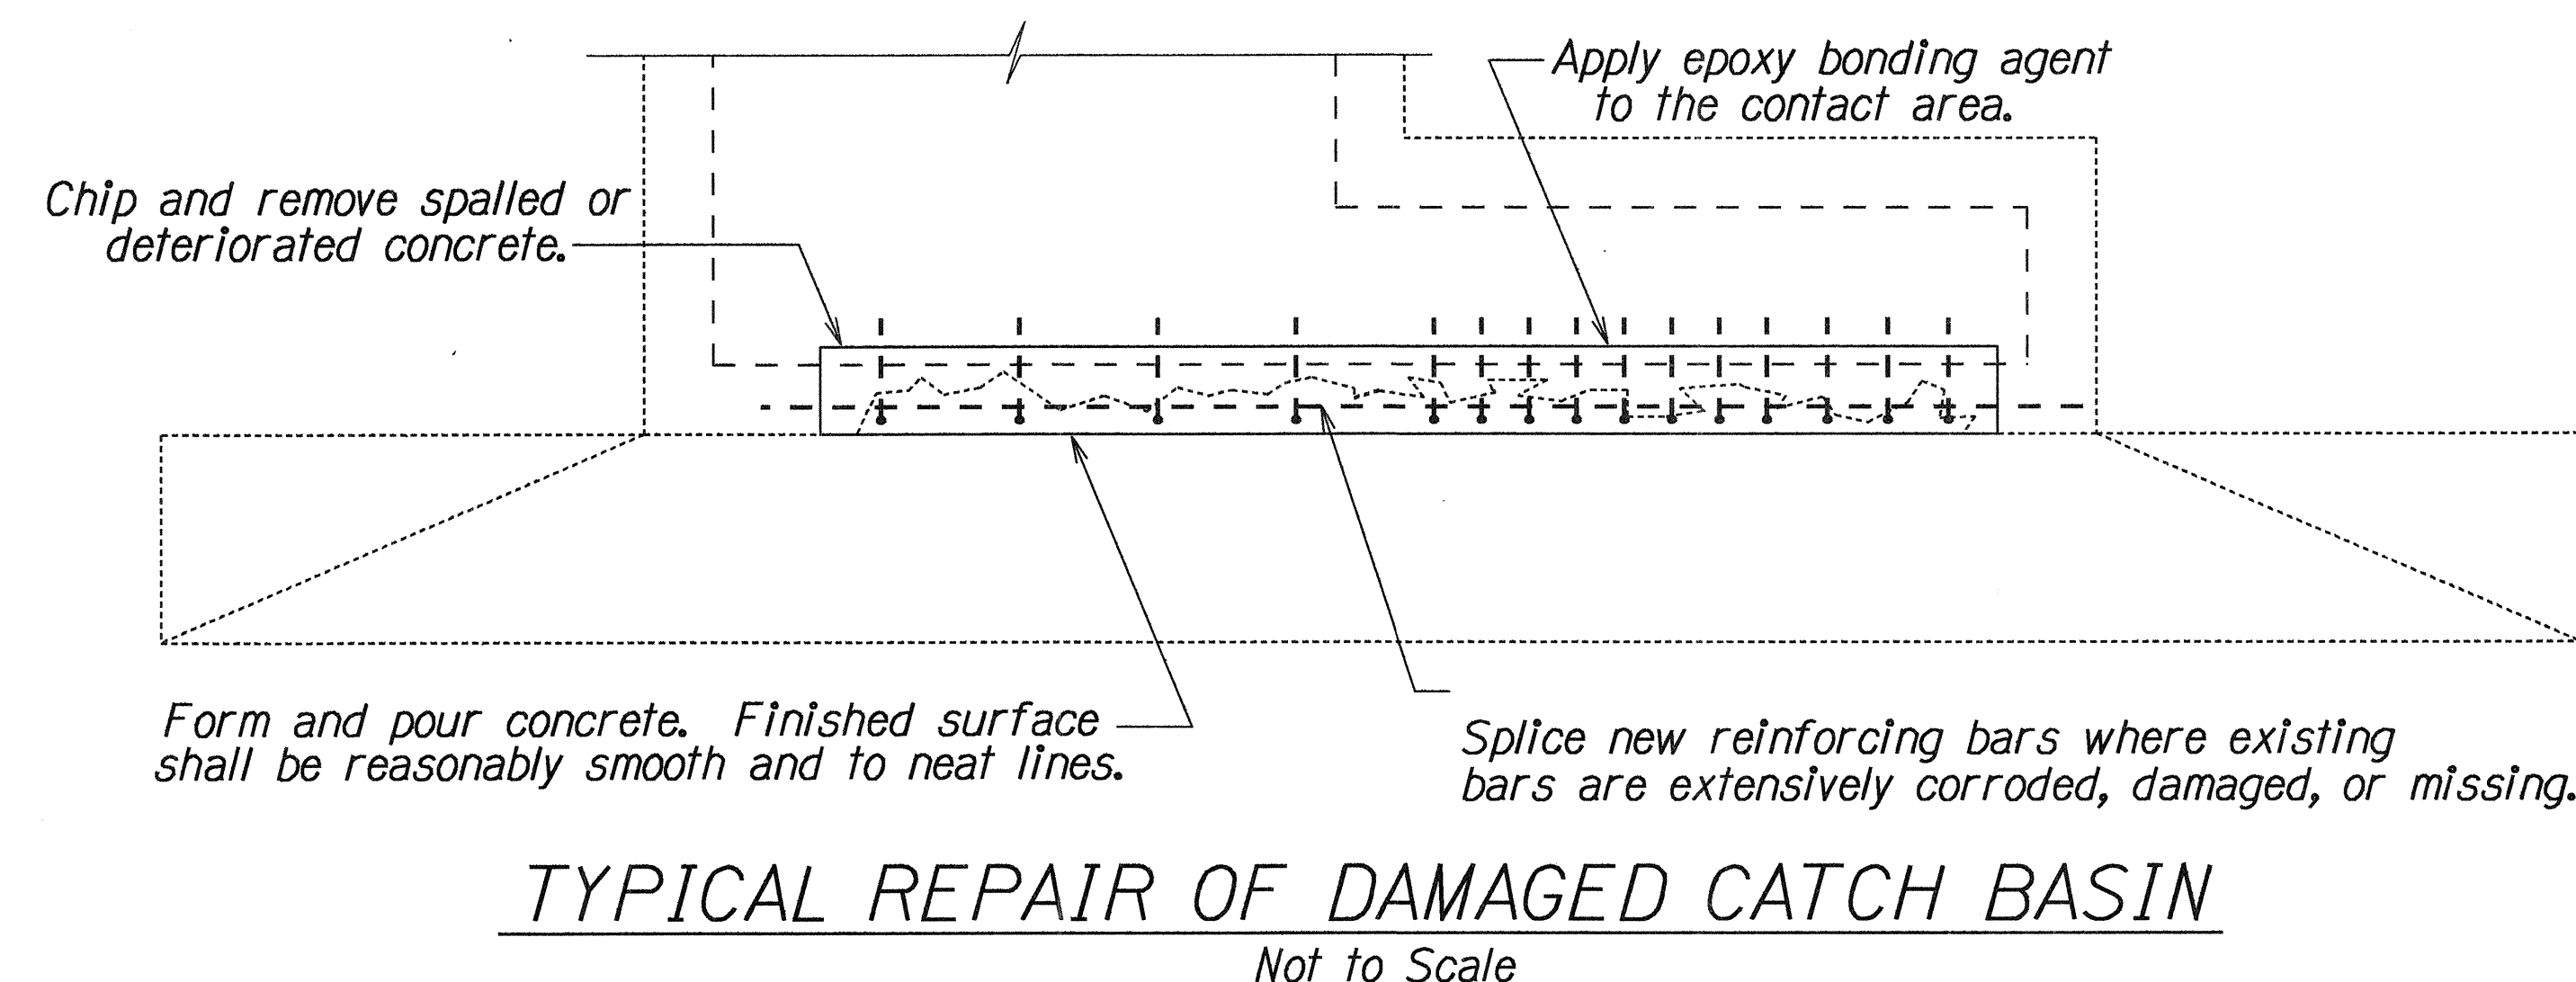

STATE OF HAWAII DEPARTMENT OF TRANSPORTATION HIGHWAYS DIVISION
MISCELLANEOUS DETAILS
KAMEHAMEHA HIGHWAY RESURFACING, WILIKINA DRIVE AND KAMANANUI ROAD RESURFACING F. A. Project No. STP-0300(29)
Scale: As Noted Date: April, 1993
SHEET No. 5 OF 5 SHEETS

SURVEY PLOTTED BY	DATE
ORIGINAL PLAN	5/18/93
DESIGNED BY	
NOTED BY	
CHECKED BY	
DATE	