
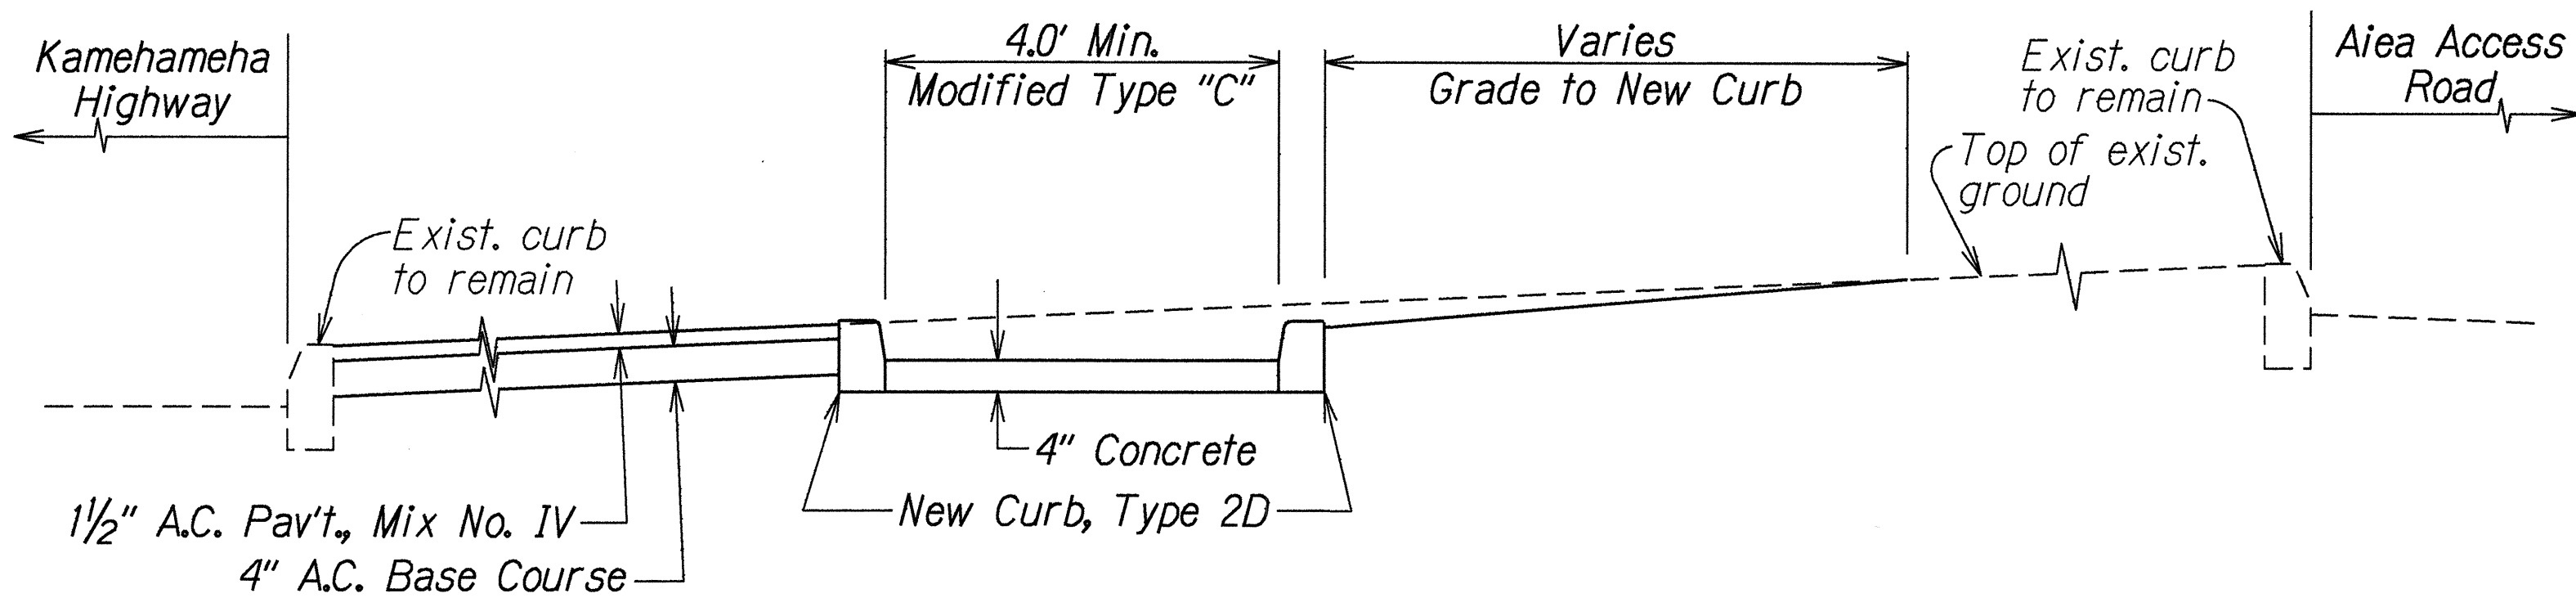



FED. ROAD DIST. NO.	STATE	PROJ. NO.	FISCAL YEAR	SHEET NO.	TOTAL SHEETS
HAWAII	HAW.	STP-099-1(15)	1995	8	26

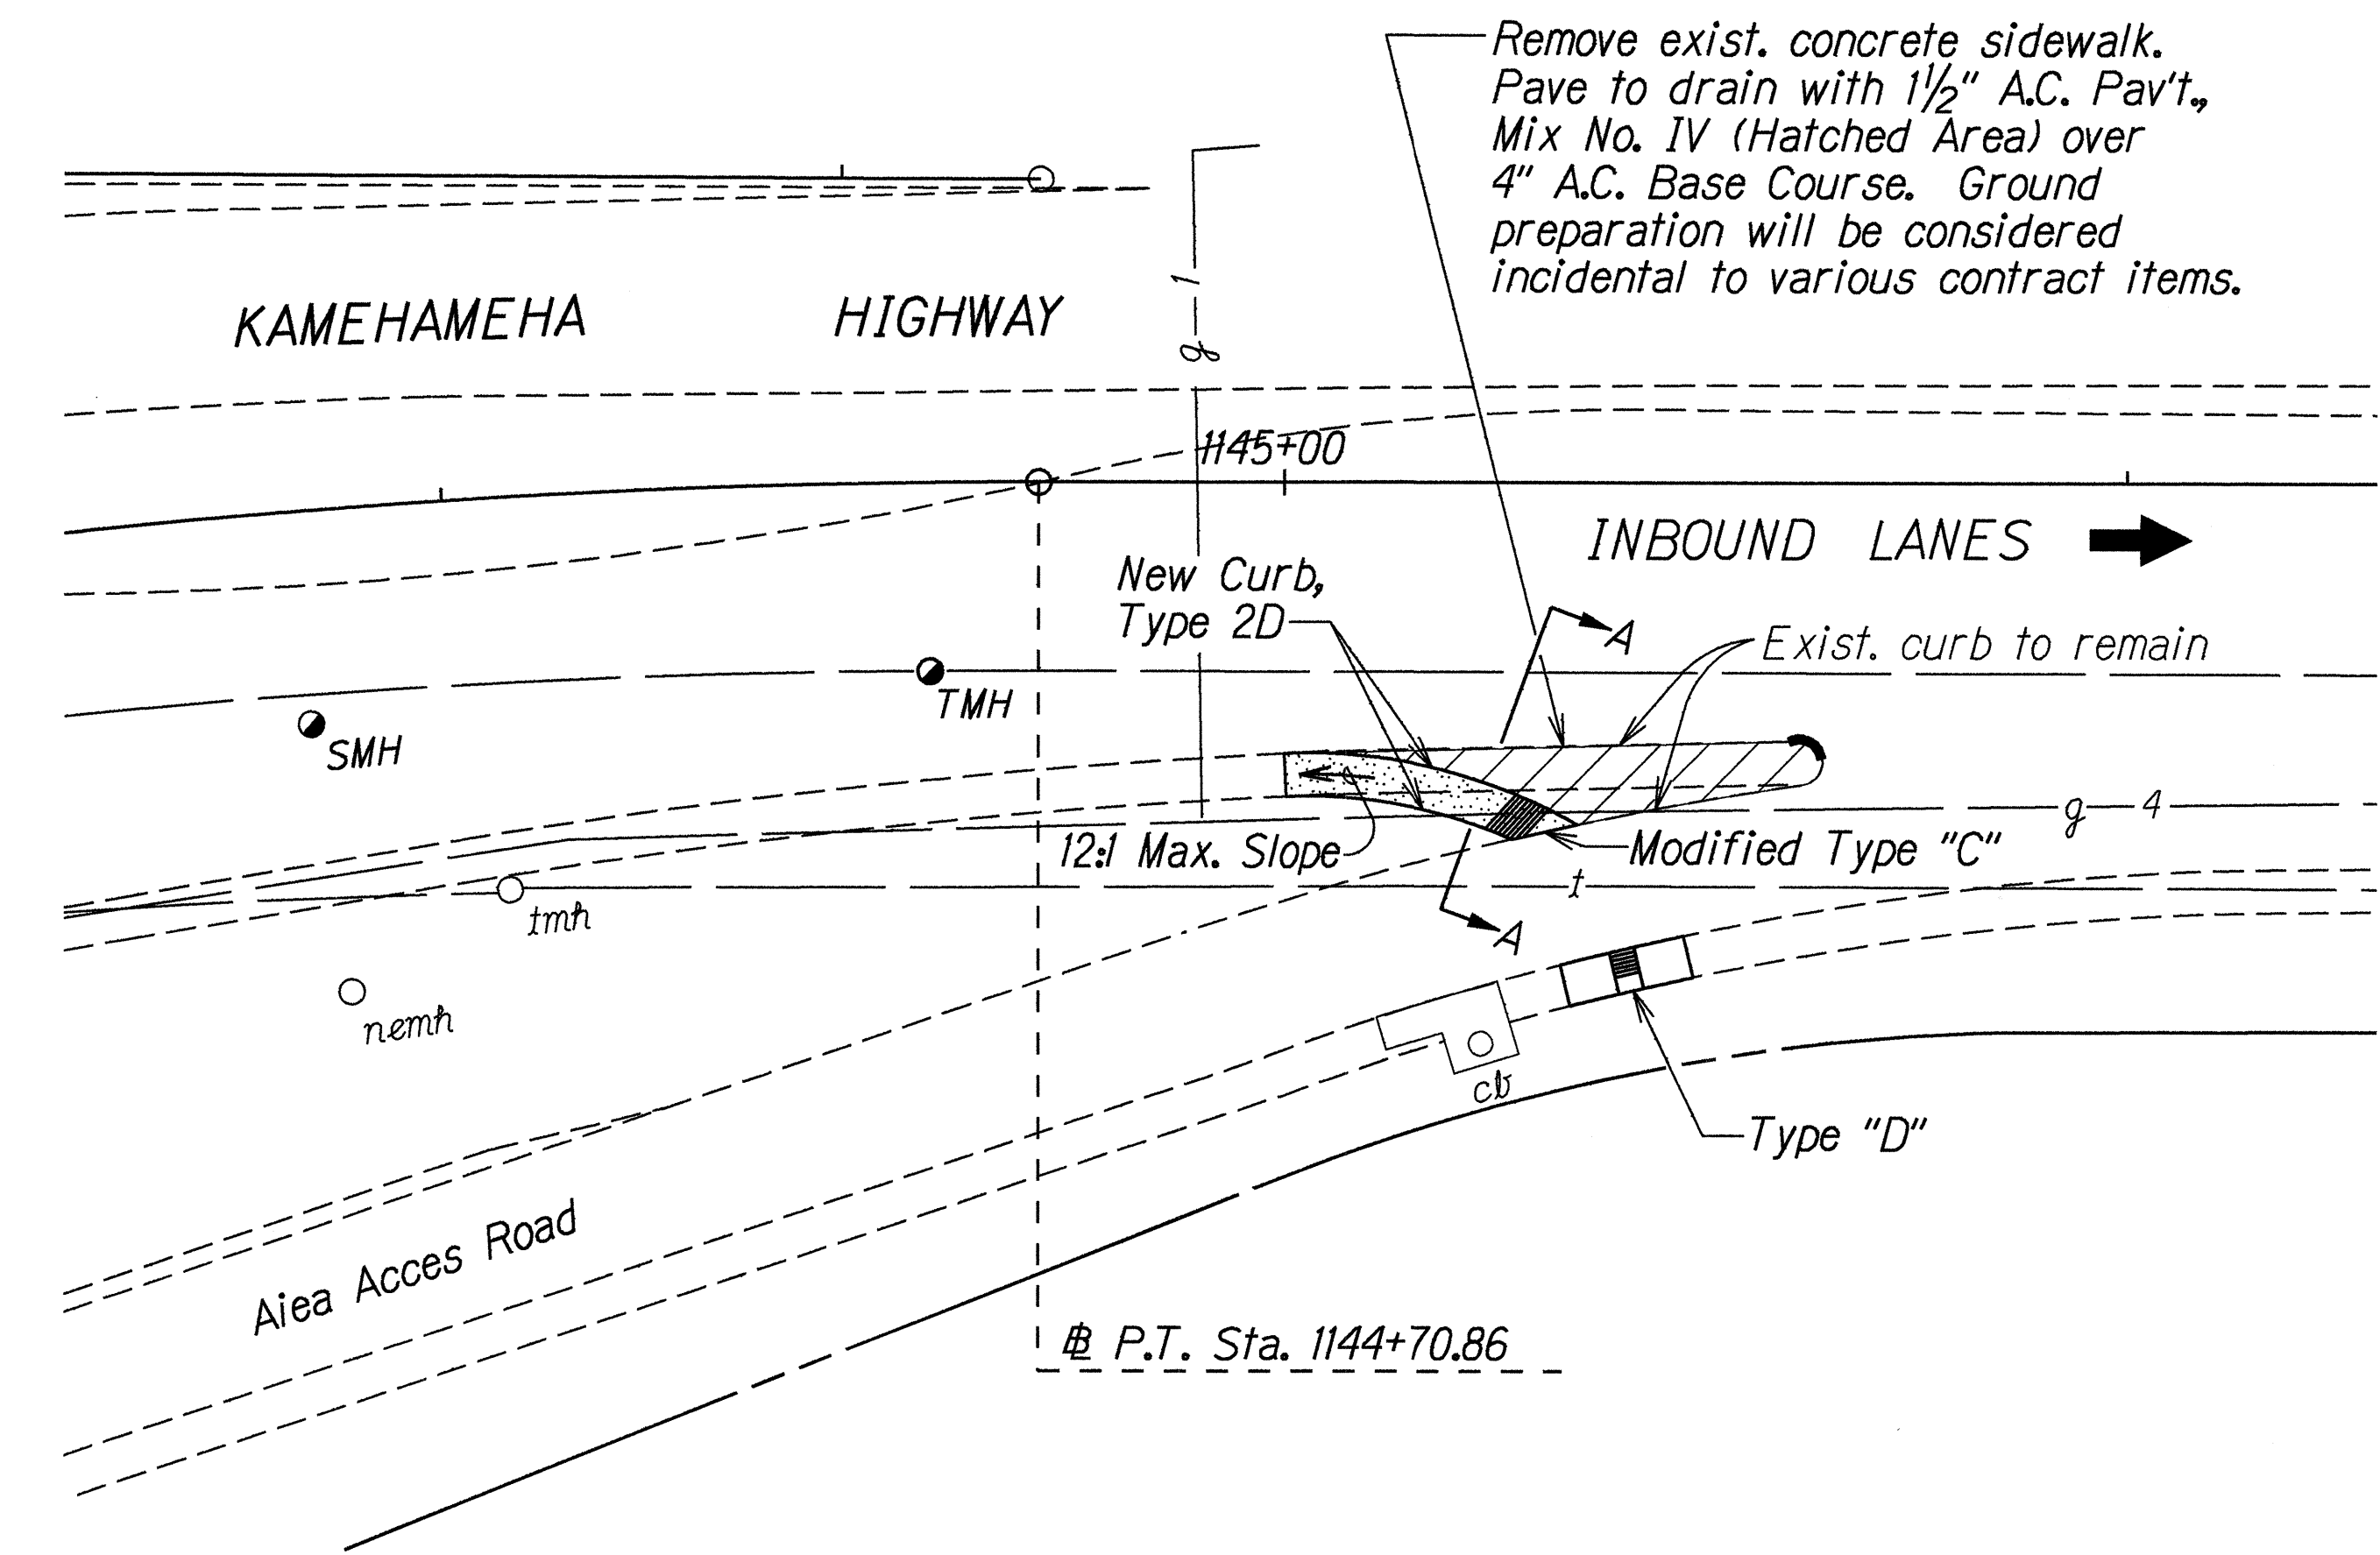

SECTION A-A
Not To Scale

WHEELCHAIR RAMPS AT ⊕ STA. 1145+00± RT.
Not To Scale

- NOTES:
1. Removal & disposal of exist. concrete slab shall be considered incidental to Wheelchair Ramps.
 2. Pullboxes (street lighting, traffic signal, etc.) shall be adjusted to grade and will be considered incidental to Wheelchair Ramps.
 3. Rounding of curb face corners shall be constructed with a 6-inch minimum radius.

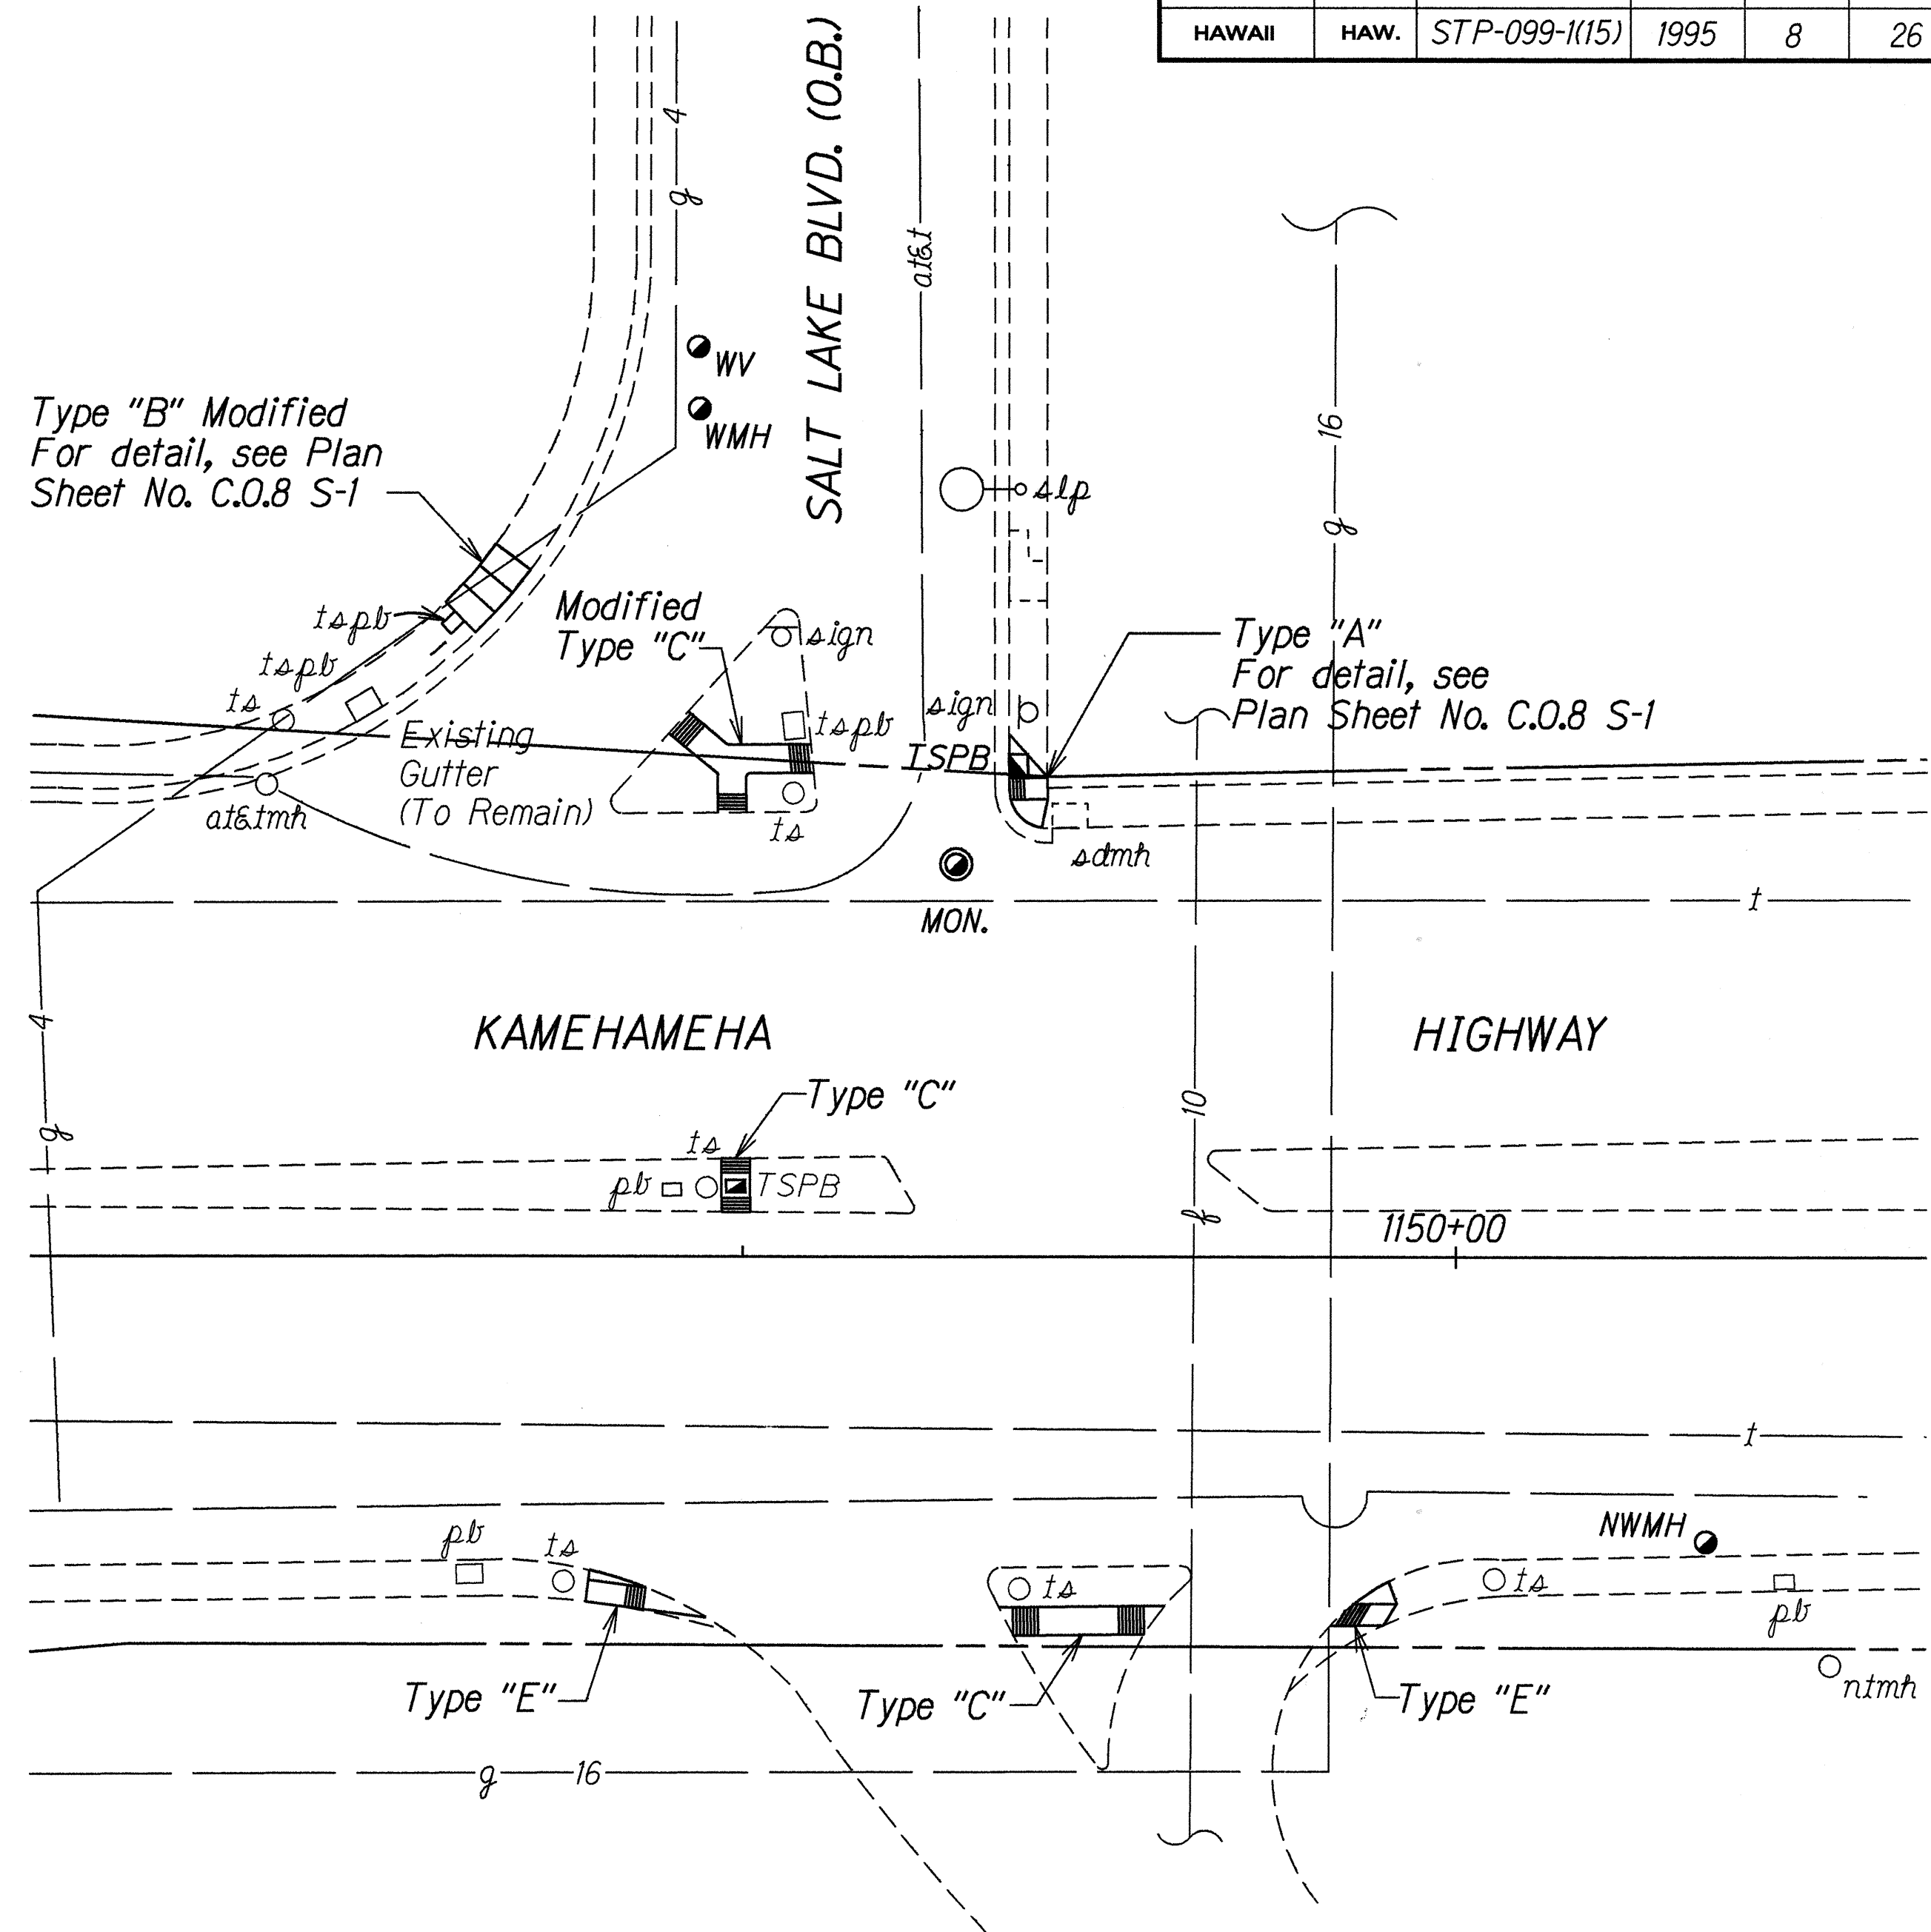


WHEELCHAIR RAMPS AT SALT LAKE BLVD. (O.B.) INTERSECTION
⊕ STA. 1148+65± TO ⊕ STA. 1150+00±
Not To Scale

ORIGINAL PLAN	DATE
NOTED BY	
DESIGNED BY	
QUANTITIES BY	
CHECKED BY	

9/18/95	Revise Wheelchair Ramps at Salt Lake Blvd. (O.B.)
6/21/95	Revise Details and Add Section A-A.
DATE	REVISION

STATE OF HAWAII DEPARTMENT OF TRANSPORTATION HIGHWAYS DIVISION
WHEELCHAIR RAMPS PLAN AND DETAILS
KAMEHAMEHA HIGHWAY RESURFACING Vicinity of Honomanu St. to Halawa Dr. Fed. Aid Project No. STP-099-1(15)
Scale: 1" = 40' Date: SEPT., 1995
SHEET No. 1 OF 1 SHEETS


FED. ROAD DIST. NO.	STATE	PROJ. NO.	FISCAL YEAR	SHEET NO.	TOTAL SHEETS
HAWAII	HAW.	STP-099-1(15)	1995	8	26

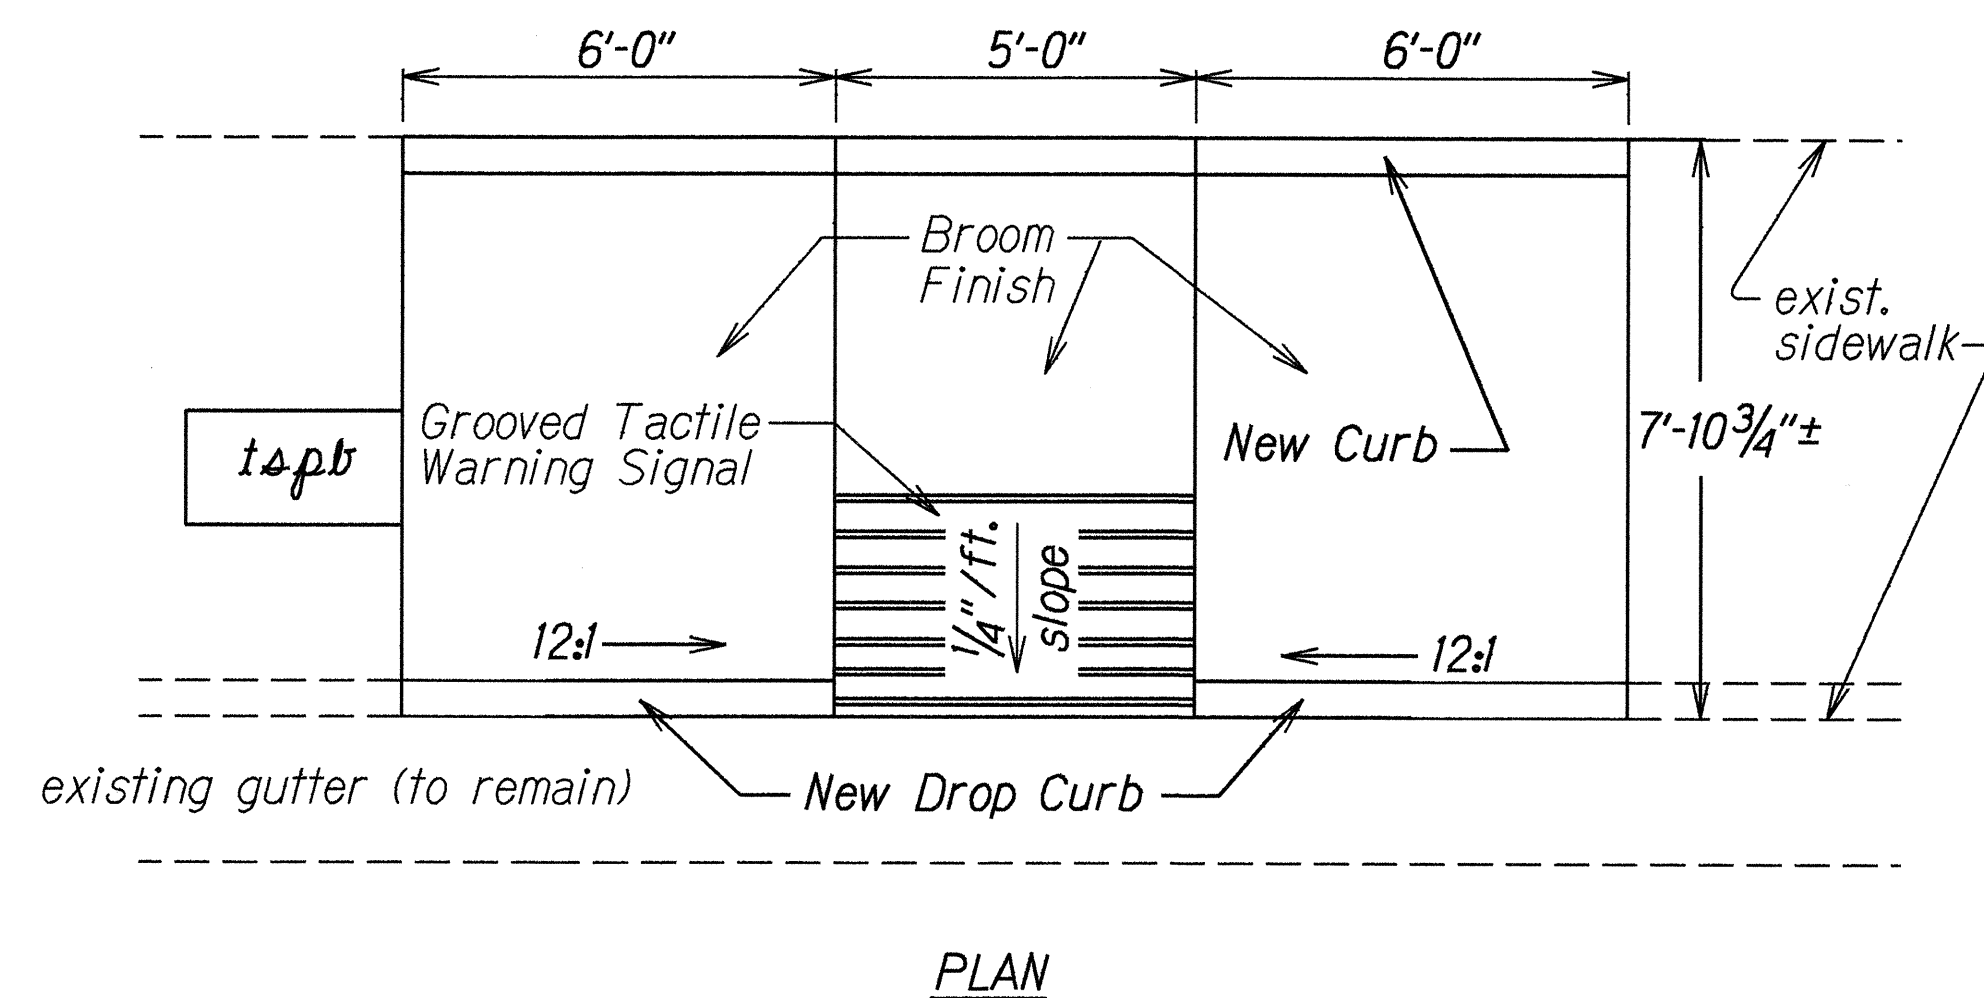

TYPE "B" MODIFIED AT SALT LAKE BLVD. (O.B.)
Scale: $\frac{3}{8}$ "=1'

NOTES:

1. Construct New 4" Reinforced Concrete Sidewalk (Hatched Area) and maintain a minimum 36" between top of wheelchair ramp and edge of new concrete sidewalk.
2. Adjust traffic signal pullbox to wheelchair ramp grade. This work shall be incidental to Wheelchair Ramps.
3. For additional wheelchair ramp details, see Section 650 of the Special Provisions.

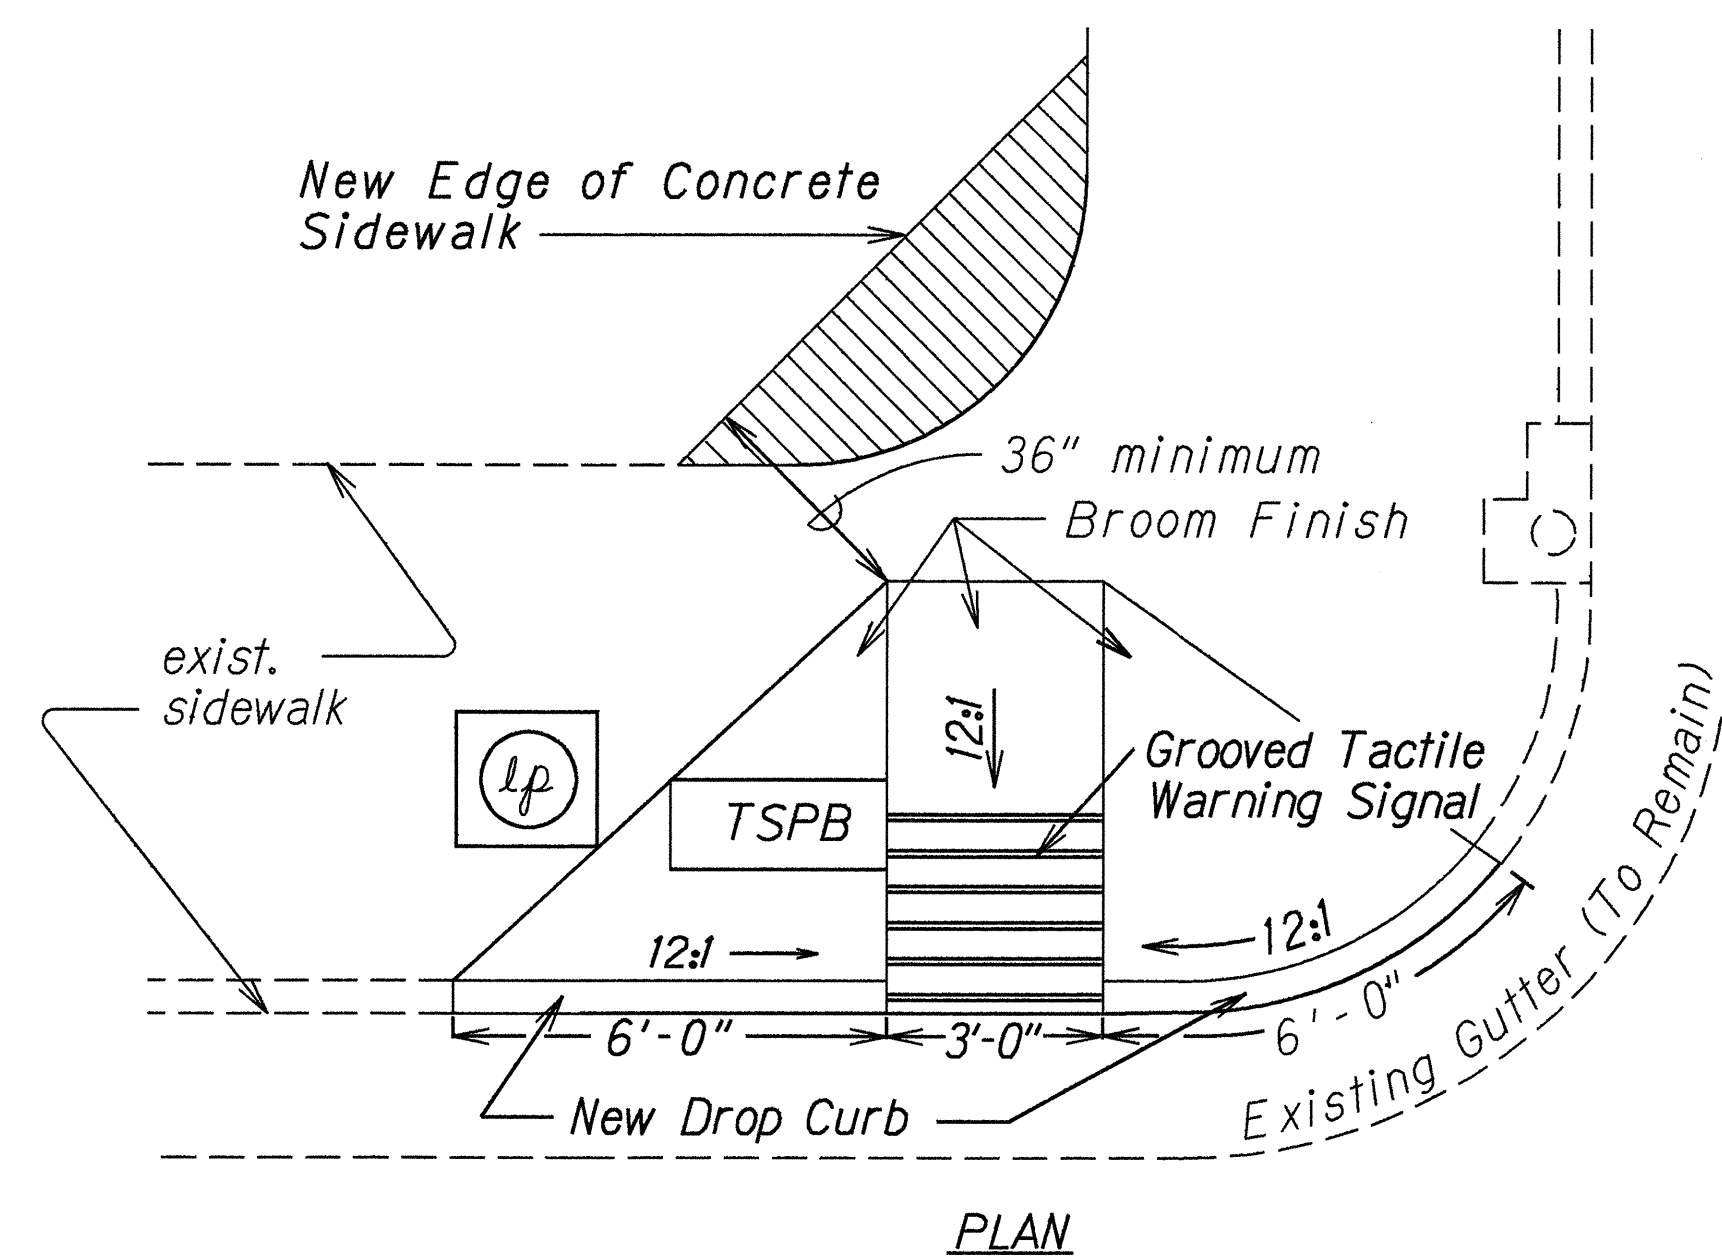

TYPE "A" AT SALT LAKE BLVD. (O.B.)
Scale: $\frac{3}{8}$ "=1'

ORIGINAL PLAN	DATE
NOTE BOOK	DESIGNED BY
	QUANTITIES BY
	CHECKED BY

6/21/95	Added Wheelchair Ramp Details.
DATE	REVISION

STATE OF HAWAII DEPARTMENT OF TRANSPORTATION HIGHWAYS DIVISION
WHEELCHAIR RAMPS PLAN AND DETAILS
KAMEHAMEHA HIGHWAY RESURFACING Vicinity of Honomanu St. to Halawa Dr. Fed. Aid Project No. STP-099-1(15)
Scale: As Shown Date: Sept., 1995
SHEET No. 1 OF 1 SHEETS