




FED. ROAD DIST. NO.	STATE	FED. AID PROJ. NO.	FISCAL YEAR	SHEET NO.	TOTAL SHEETS
HAWAII	HAW.	DE-0200(803)	2000	42	79

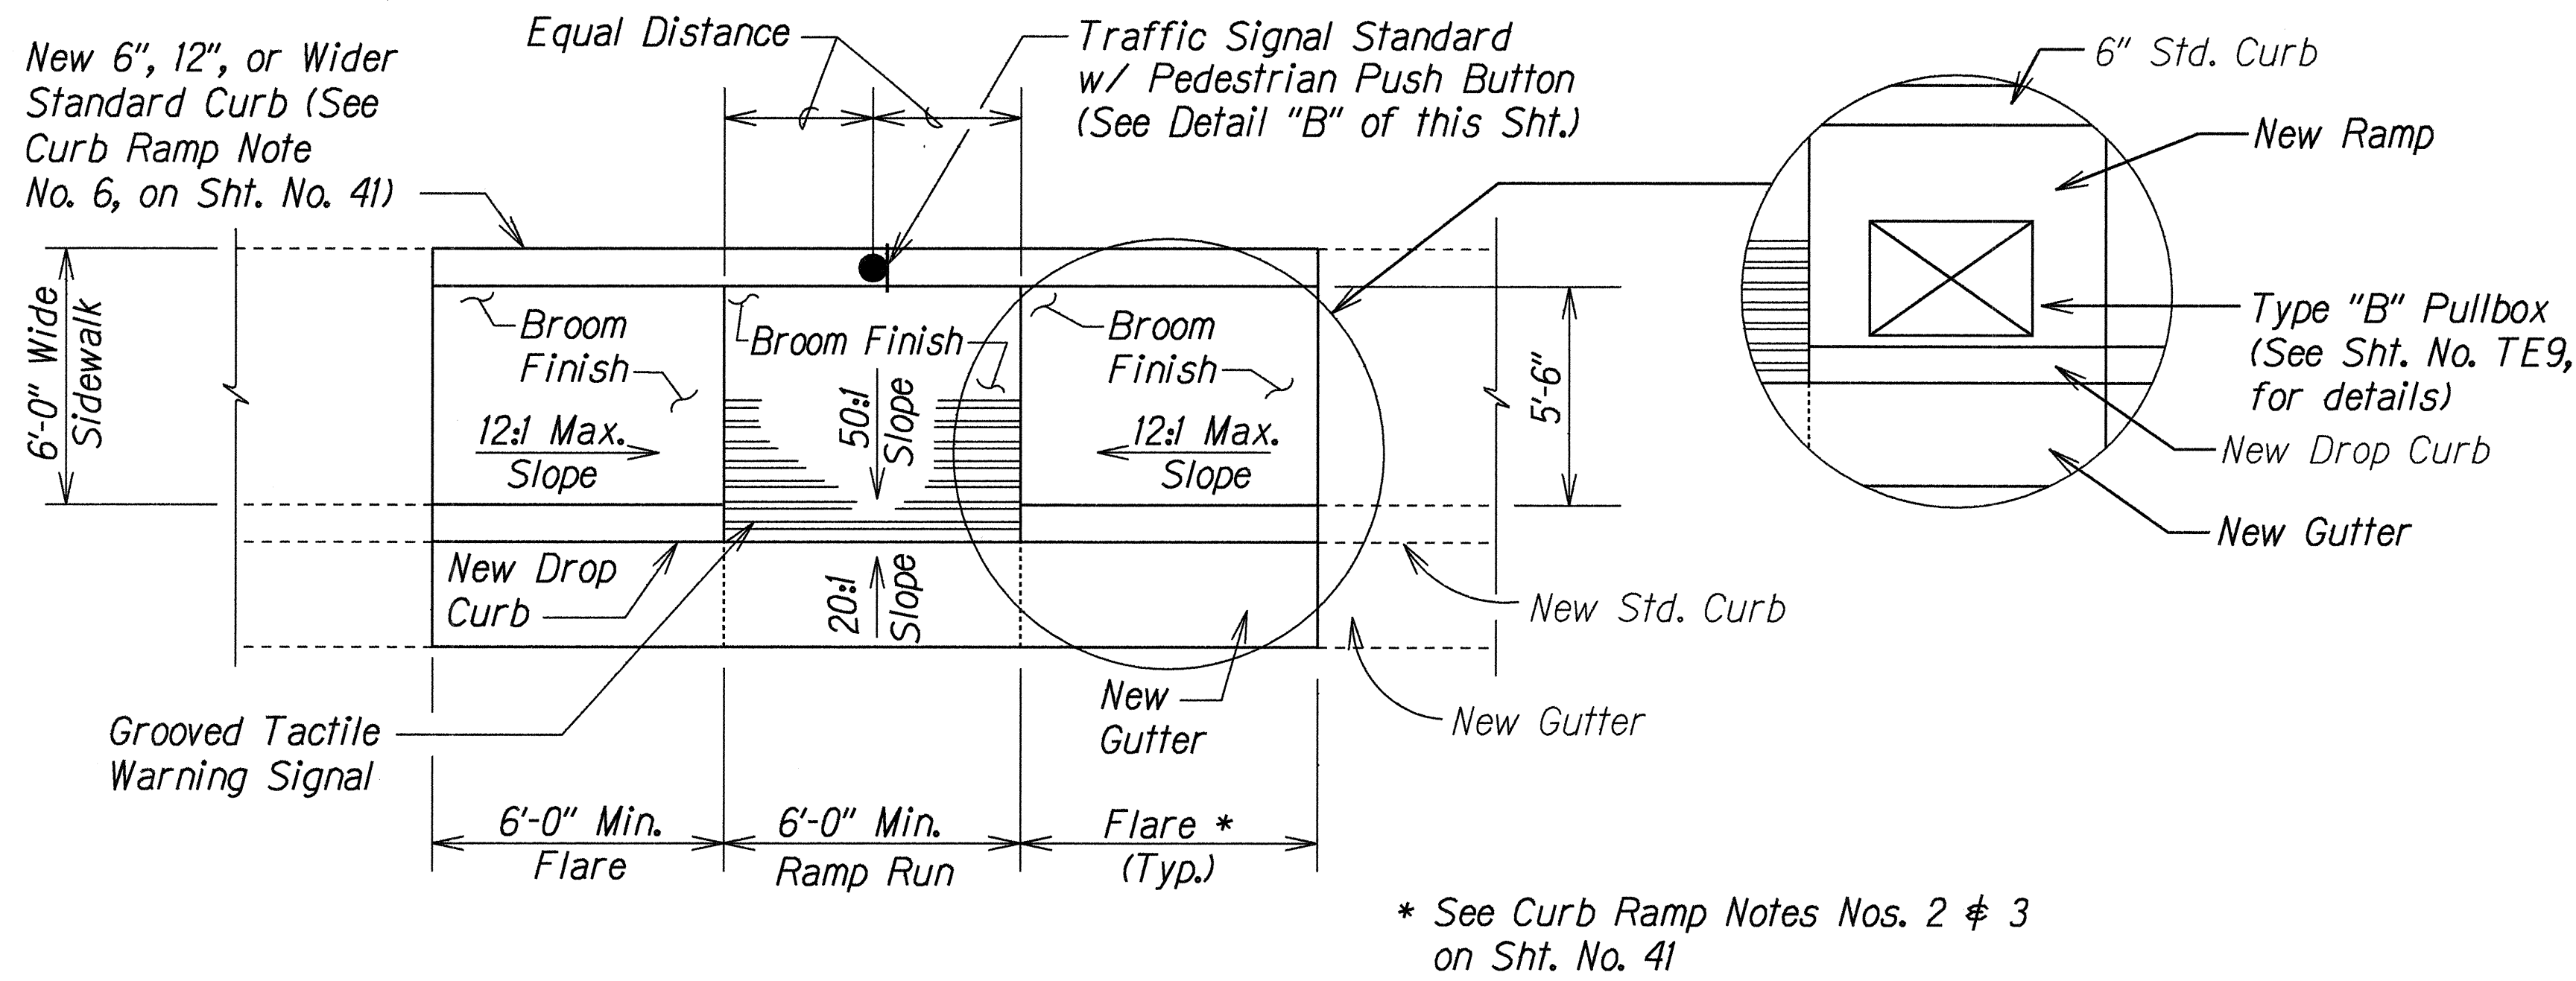

PLAN VIEW - ALONG TANGENTS


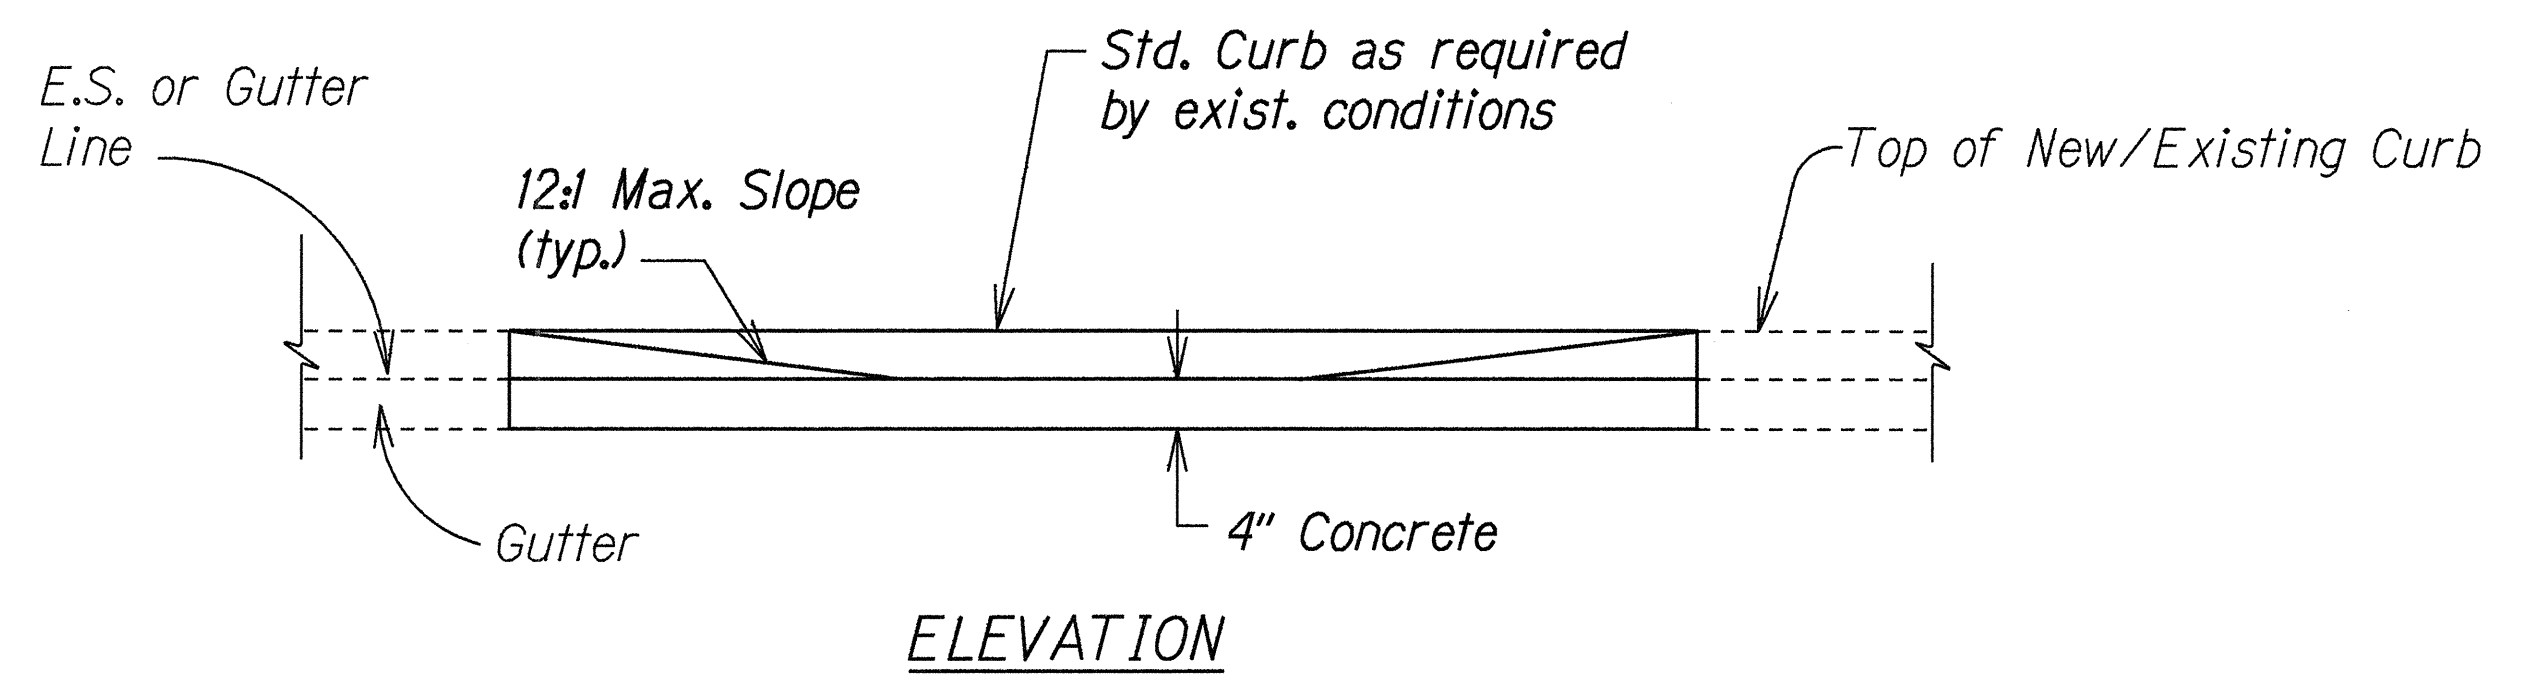


ELEVATION

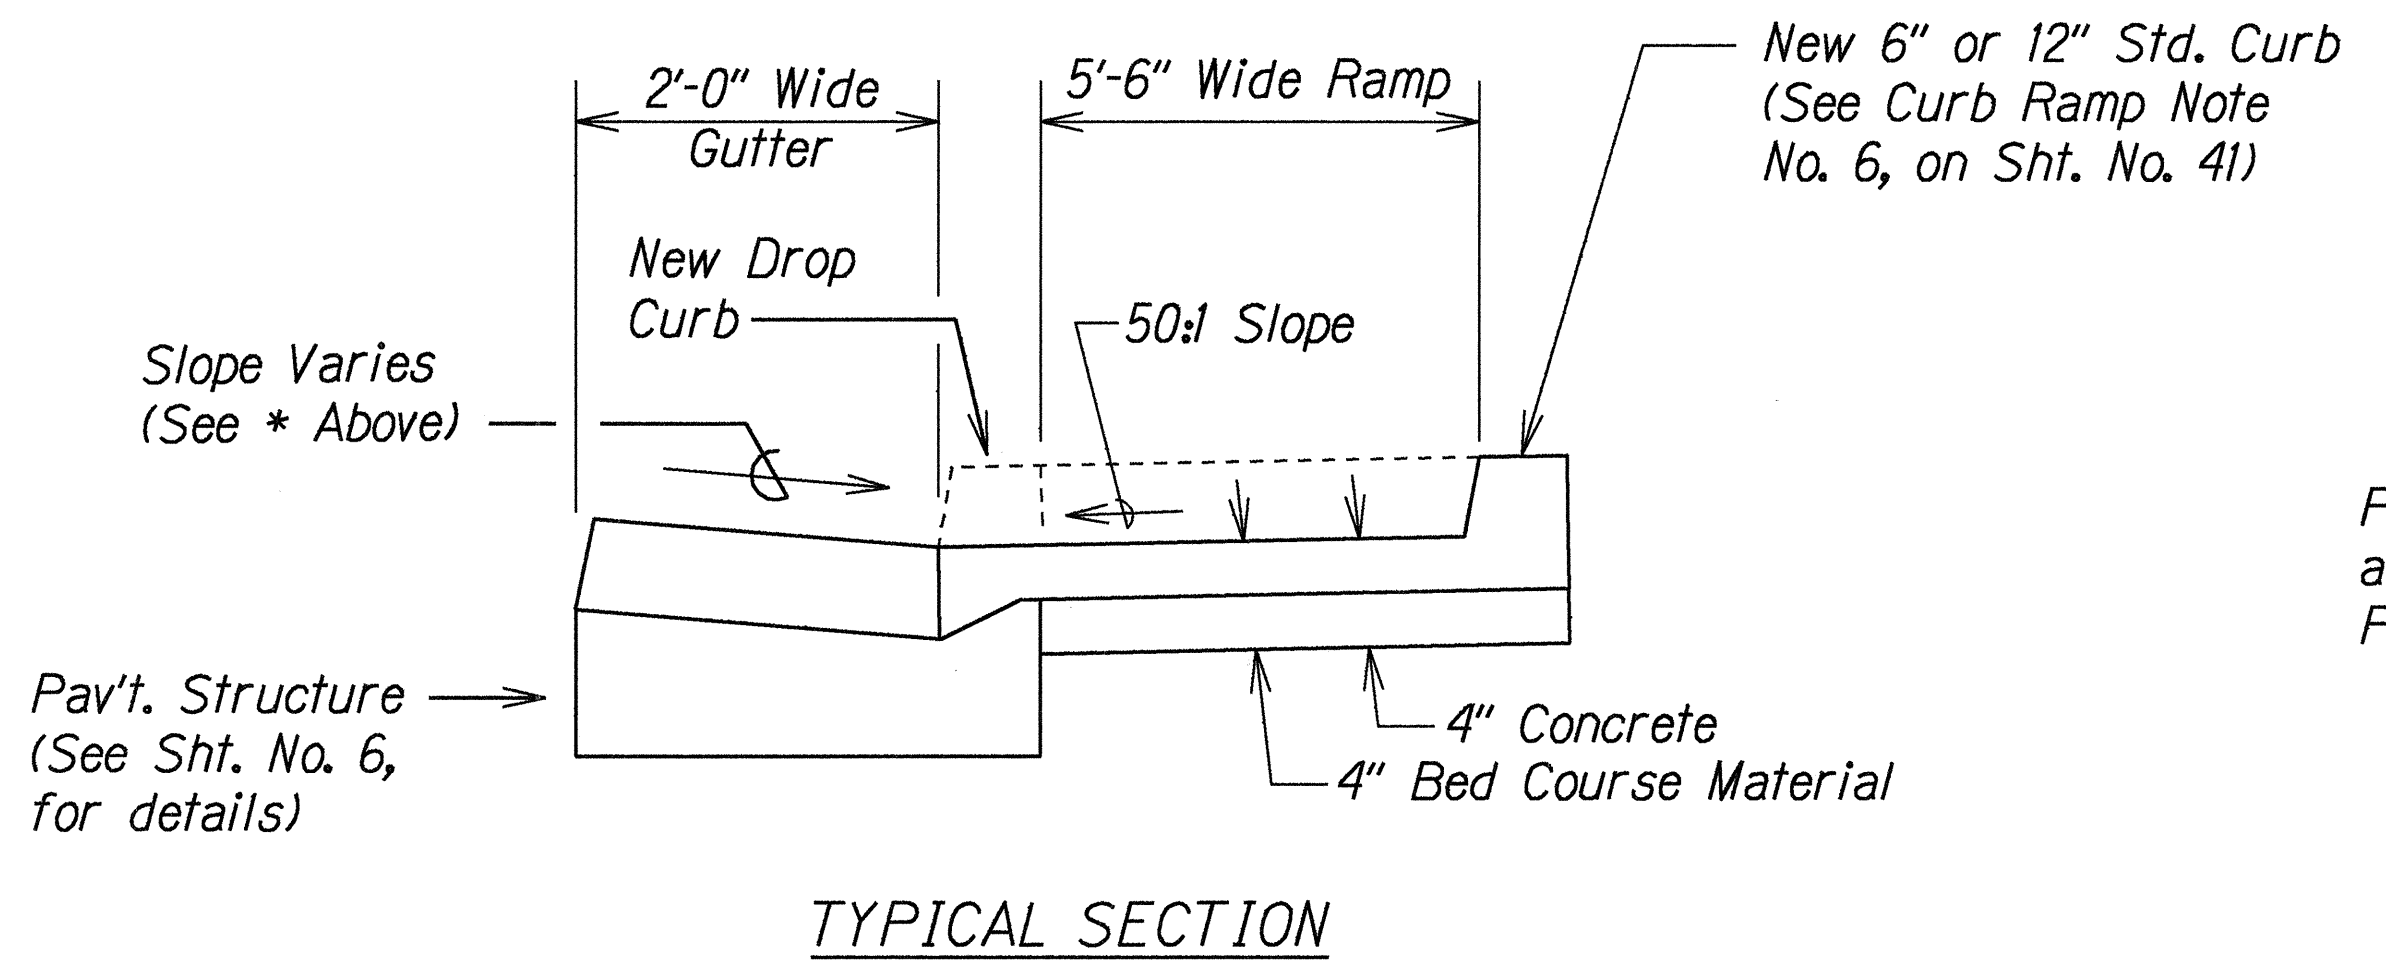


TYPICAL SECTION


CURB RAMP - TYPE "B" (ALONG TANGENTS)
Not To Scale

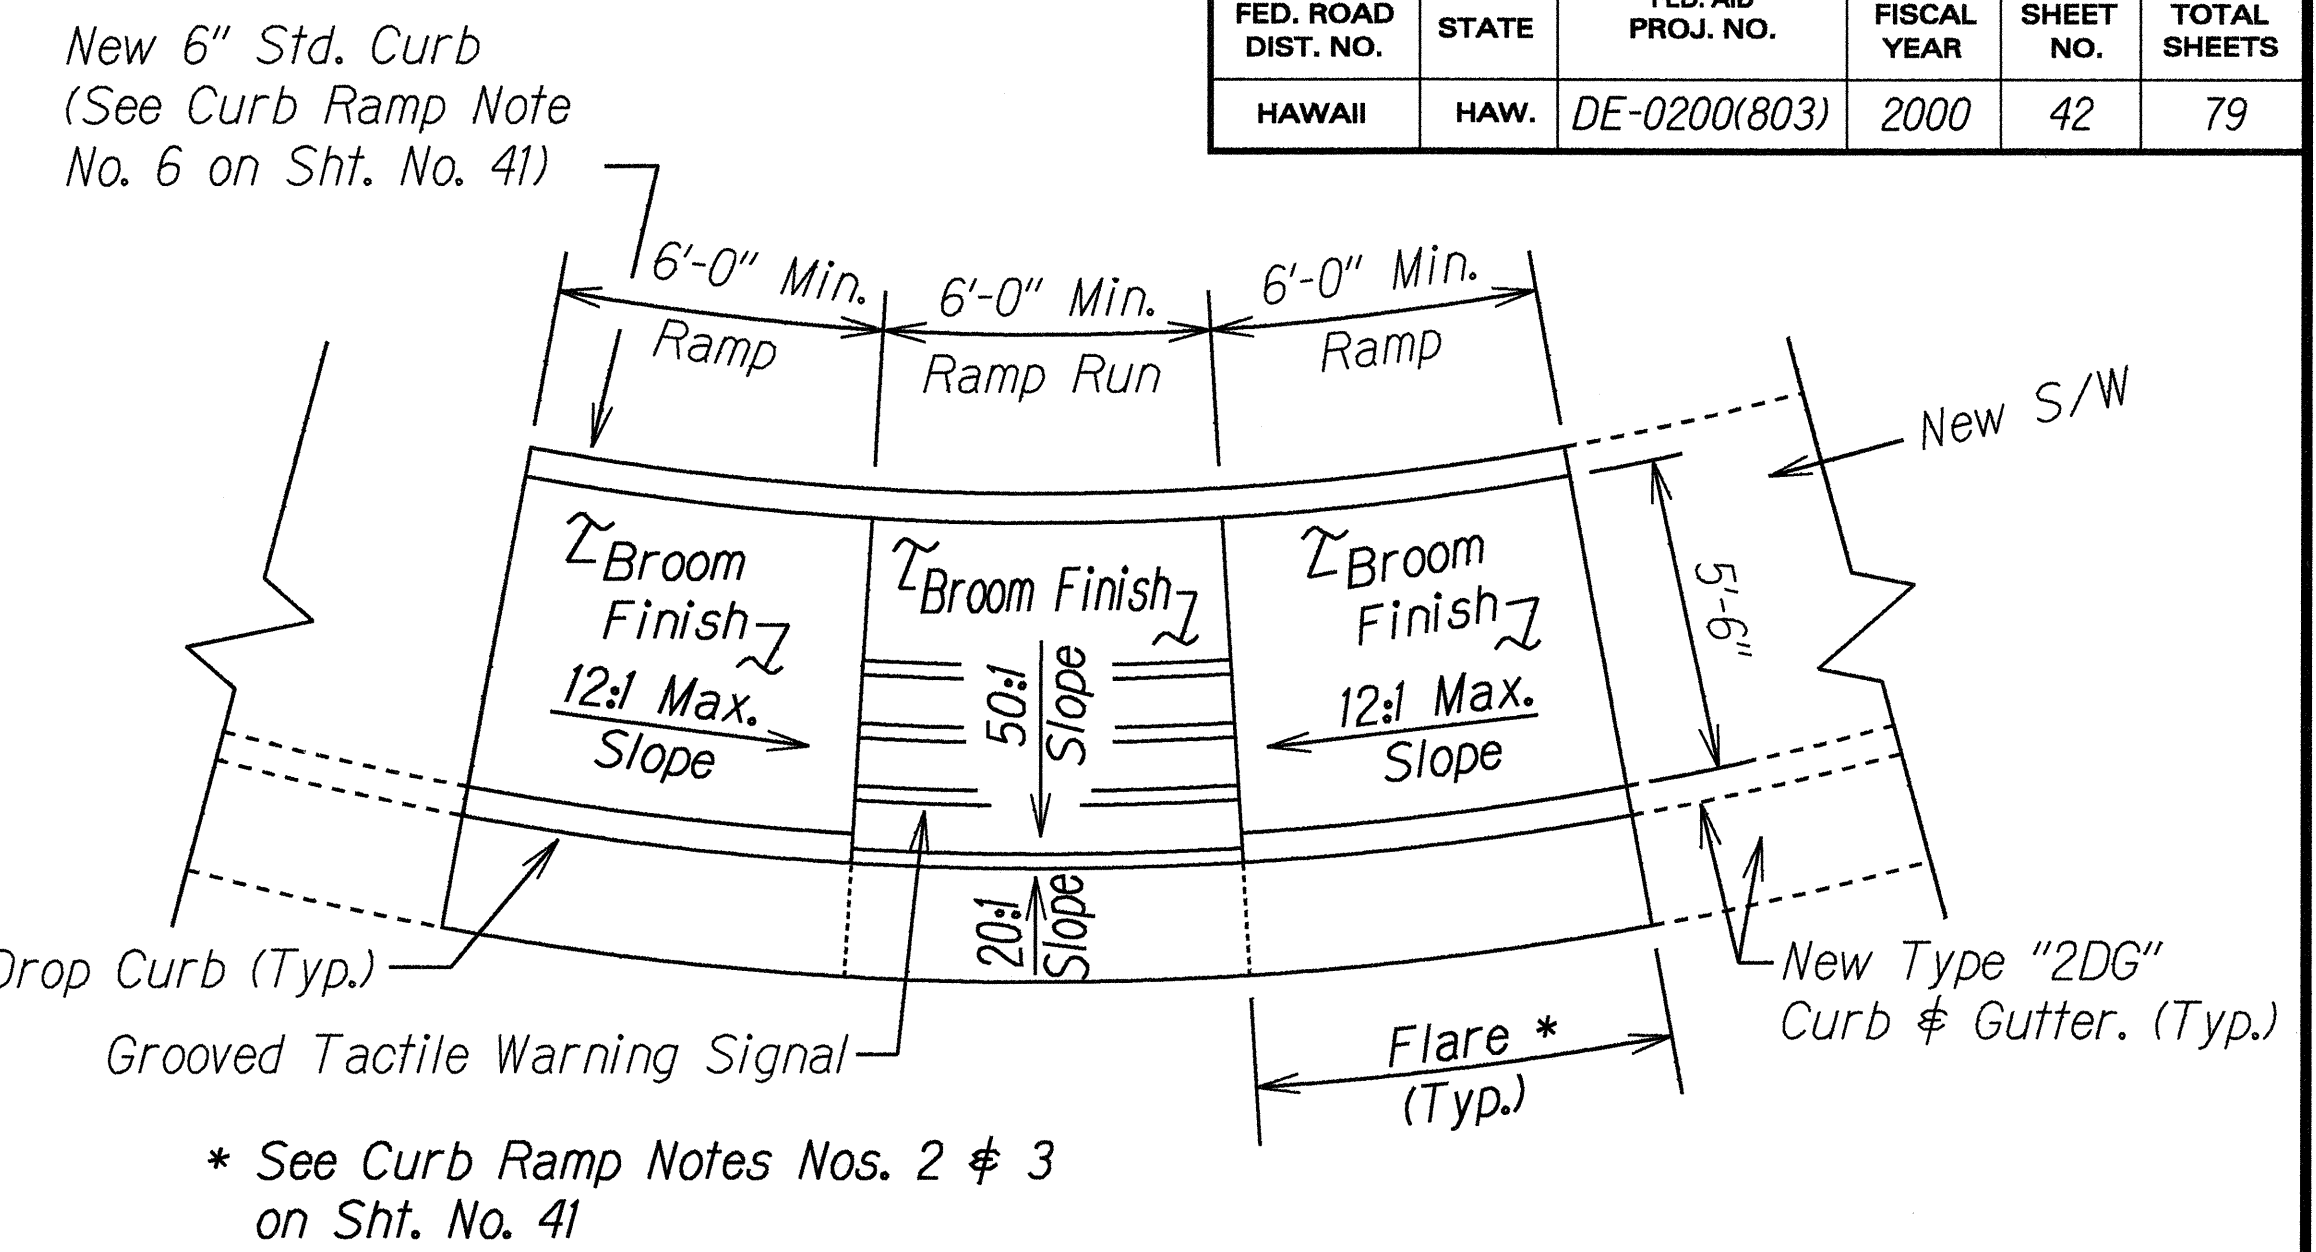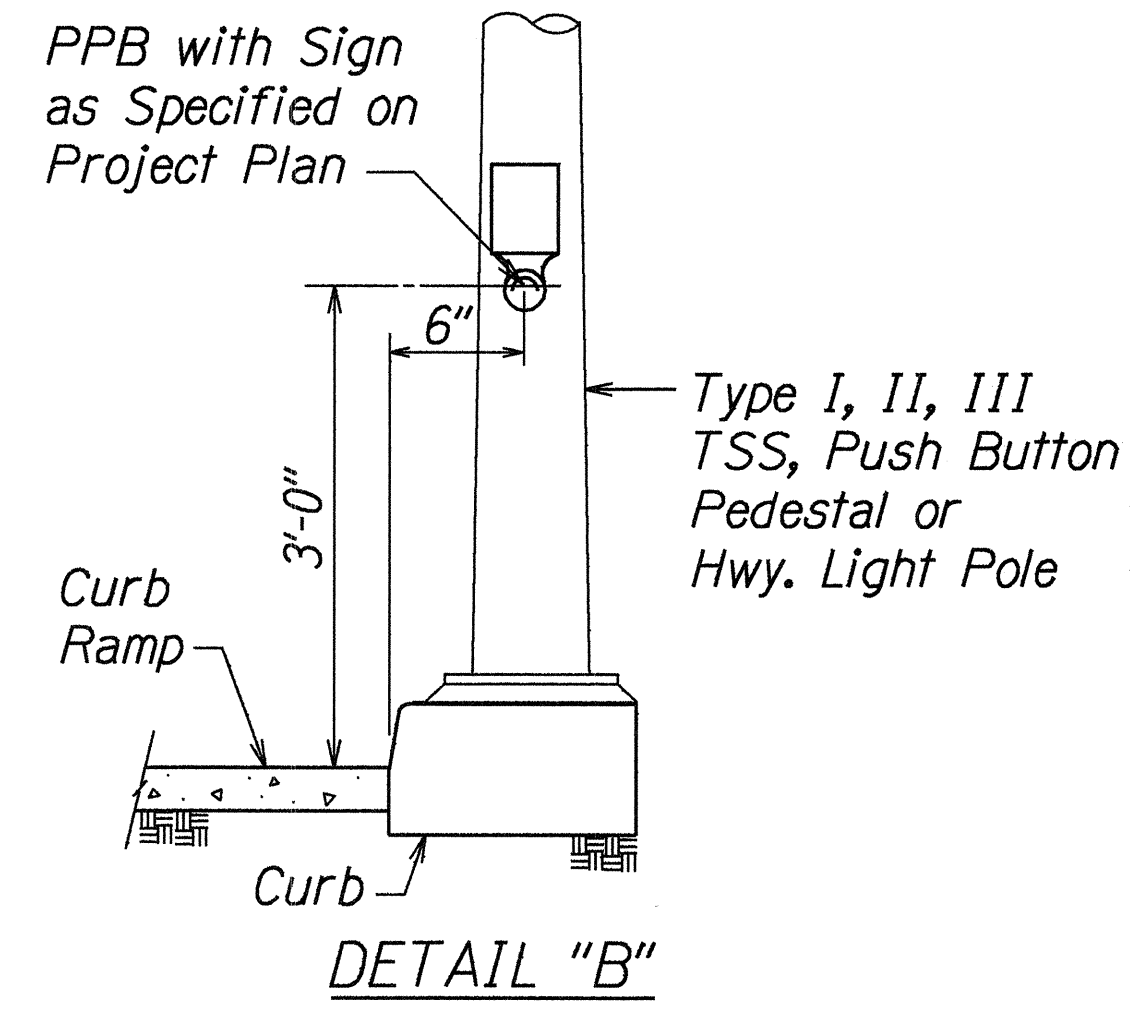

PLAN VIEW - ALONG CURVES

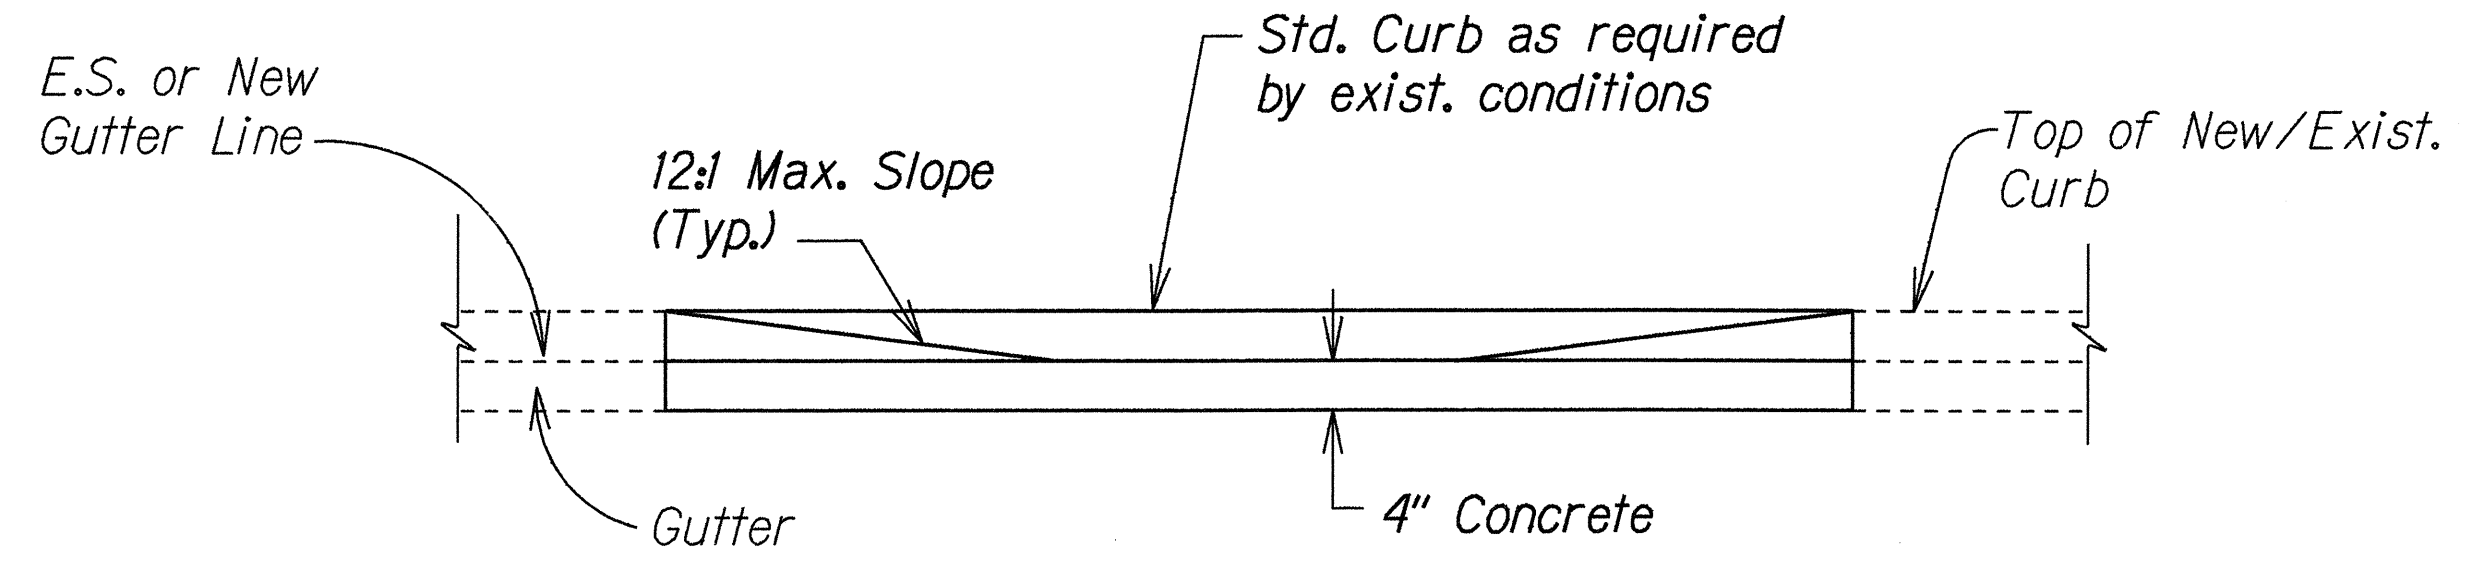

ELEVATION

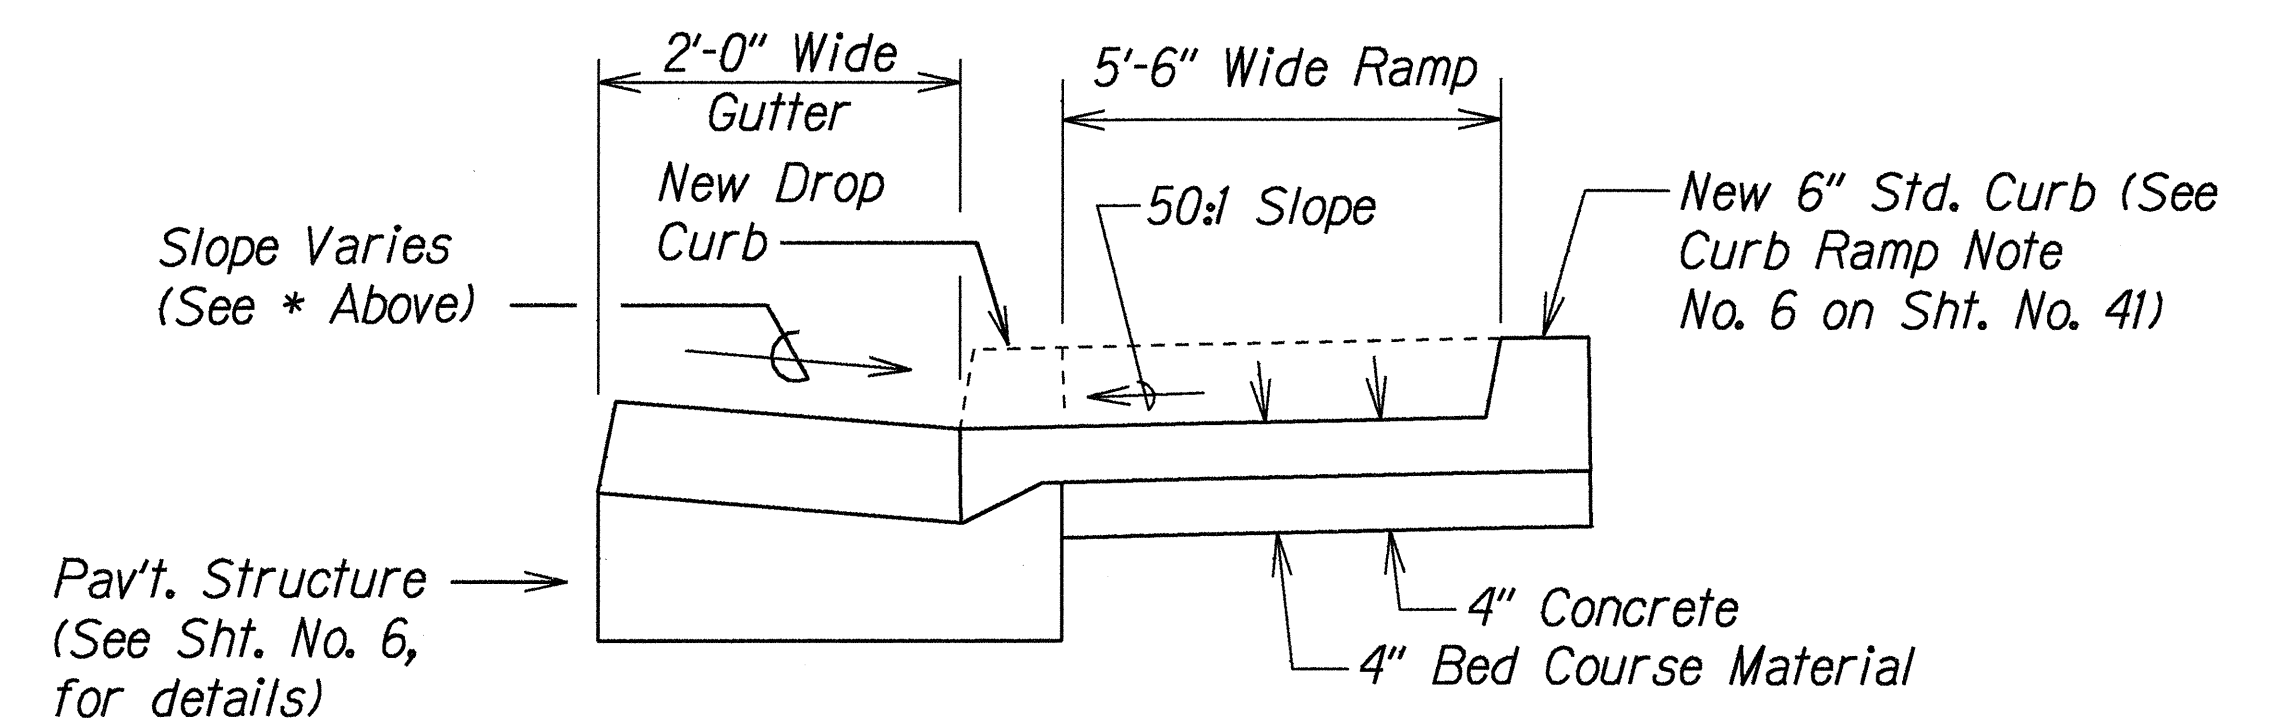

TYPICAL SECTION

CURB RAMP - TYPE "B" (ALONG CURVES)
Not To Scale

STATE OF HAWAII

DEPARTMENT OF TRANSPORTATION

HIGHWAYS DIVISION

CURB RAMP DETAILS

KAMEHAMEHA HIGHWAY

Intersection Improvements at

Leilehua Golf Course Road

Fed. Aid Project No. DE-0200(803)

Not to Scale







Date: Apr. 23, 2000

SHEET No. 1 OF 5 SHEETS

42

SURVEY PLOTTED BY	DATE
DRAWN BY	4/23/00
TRACED BY	
CHECKED BY	
NOTED BY	
ORIGINAL PLAN	
NOTE BOOK	
DATE	
CHECKED BY	

FED. ROAD DIST. NO.	STATE	FED. AID PROJ. NO.	FISCAL YEAR	SHEET NO.	TOTAL SHEETS
HAWAII	HAW.	DE-0200(803)	2000	44	79

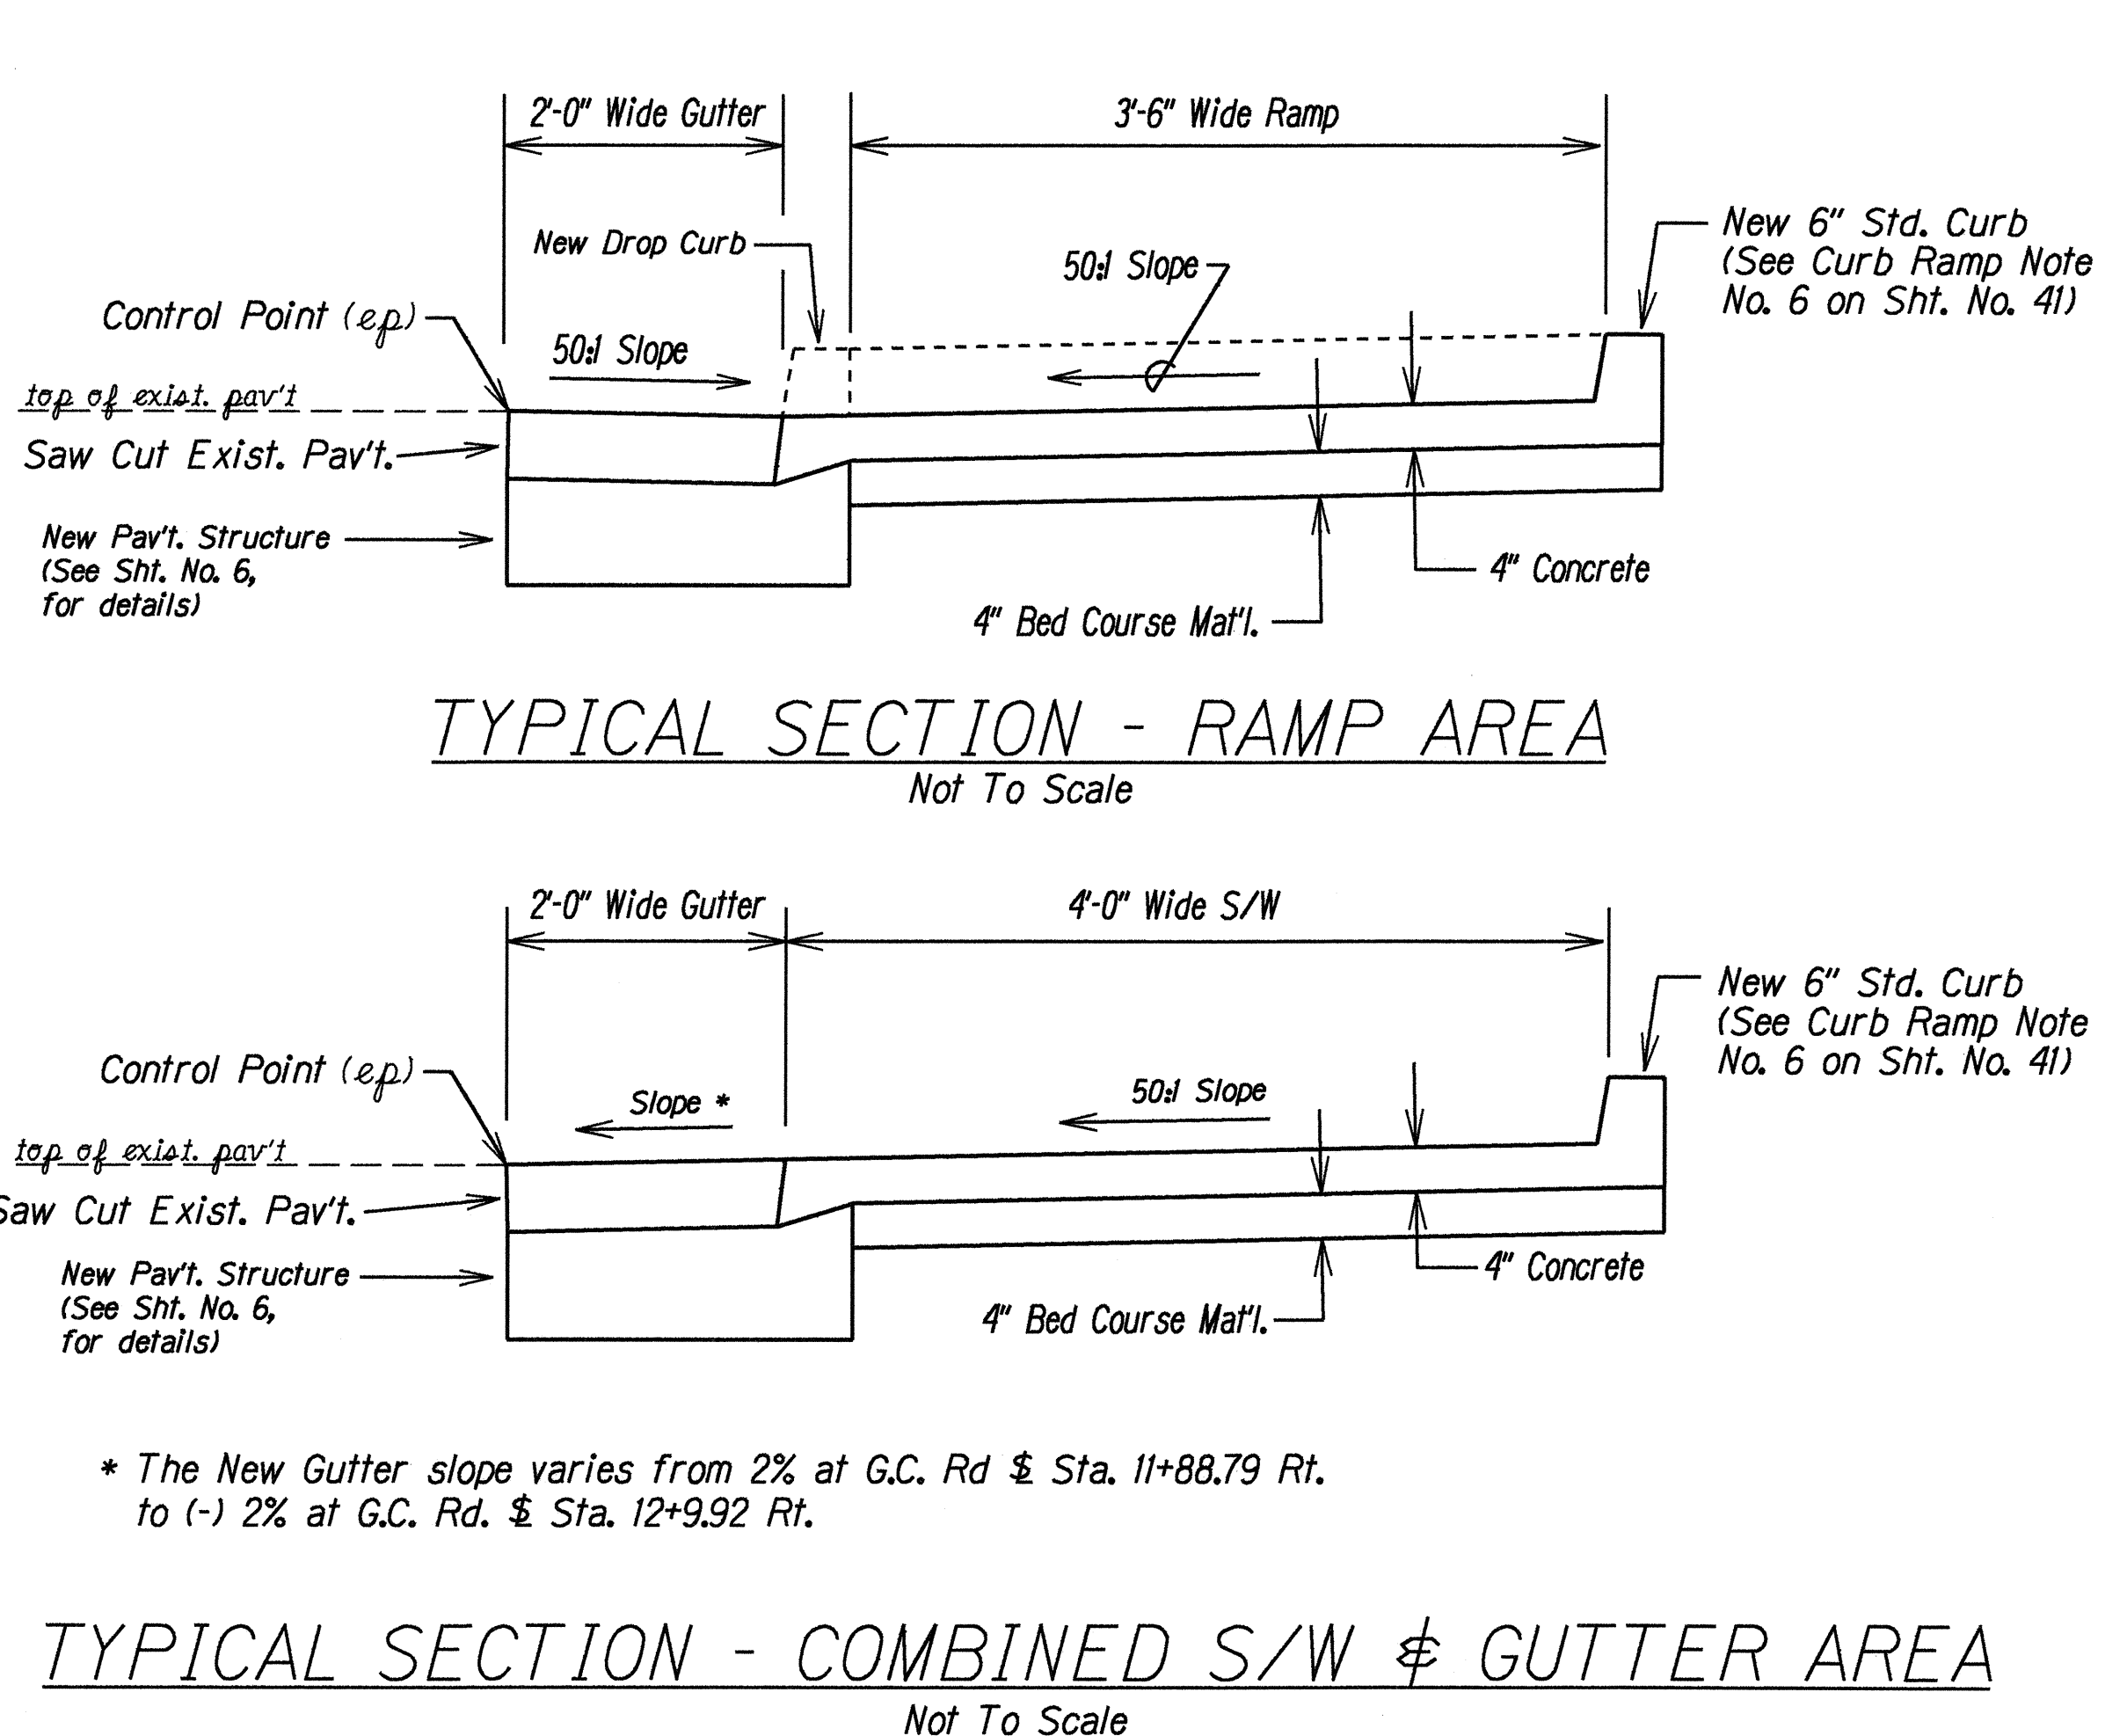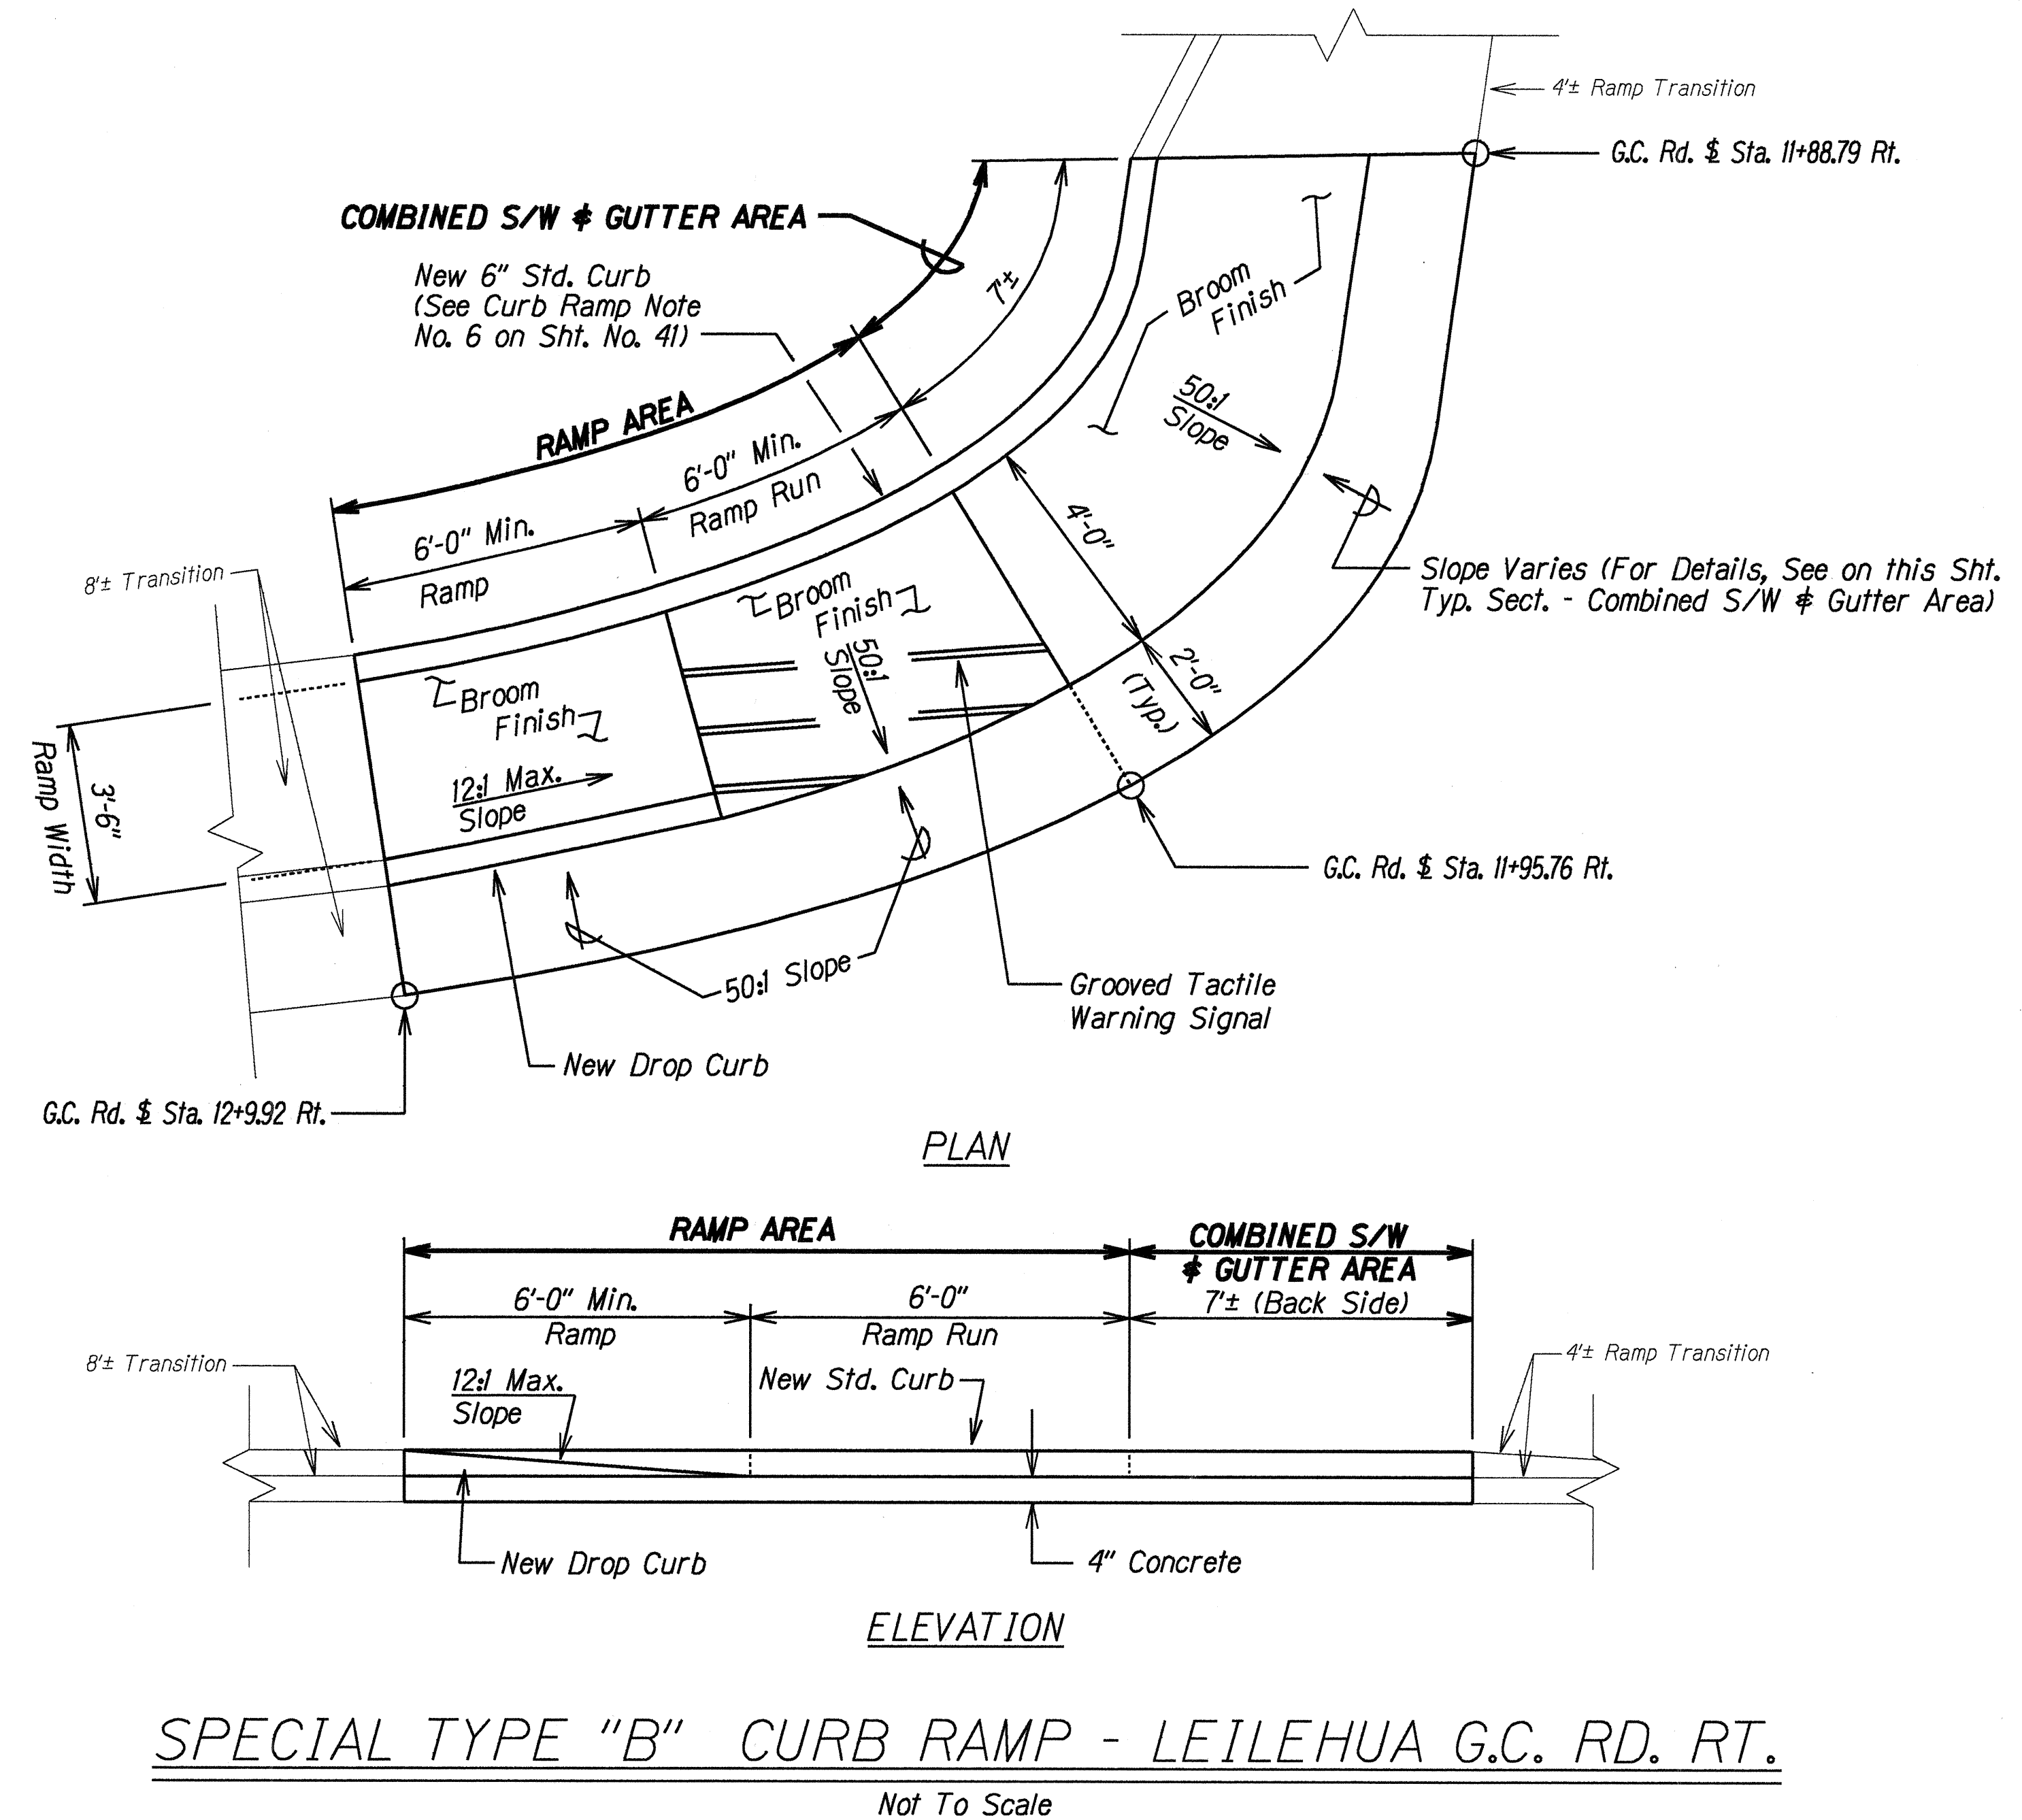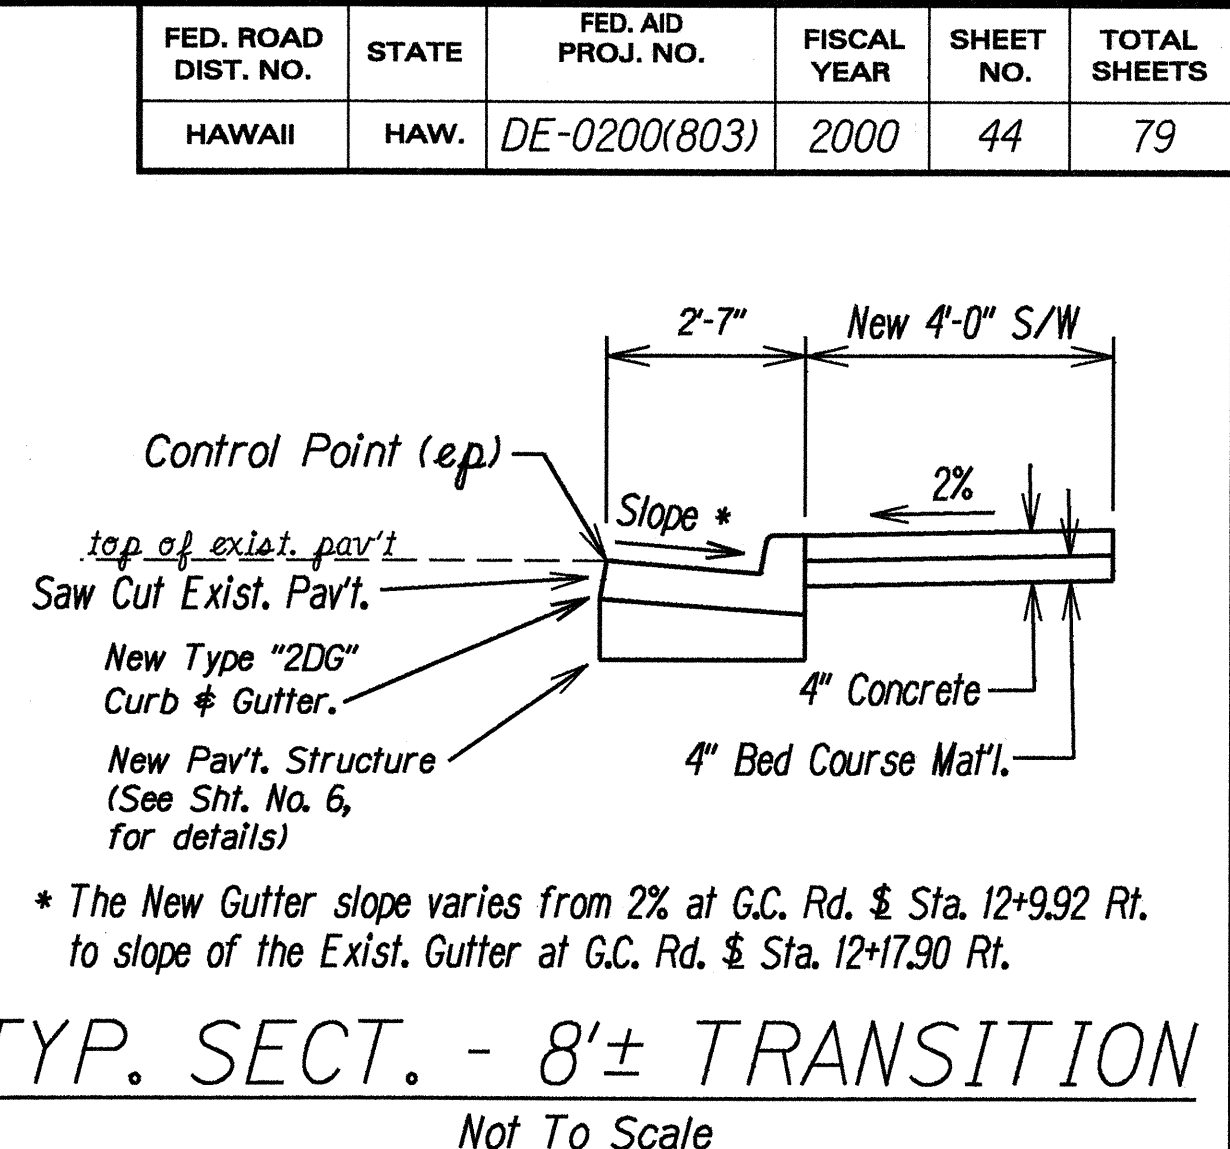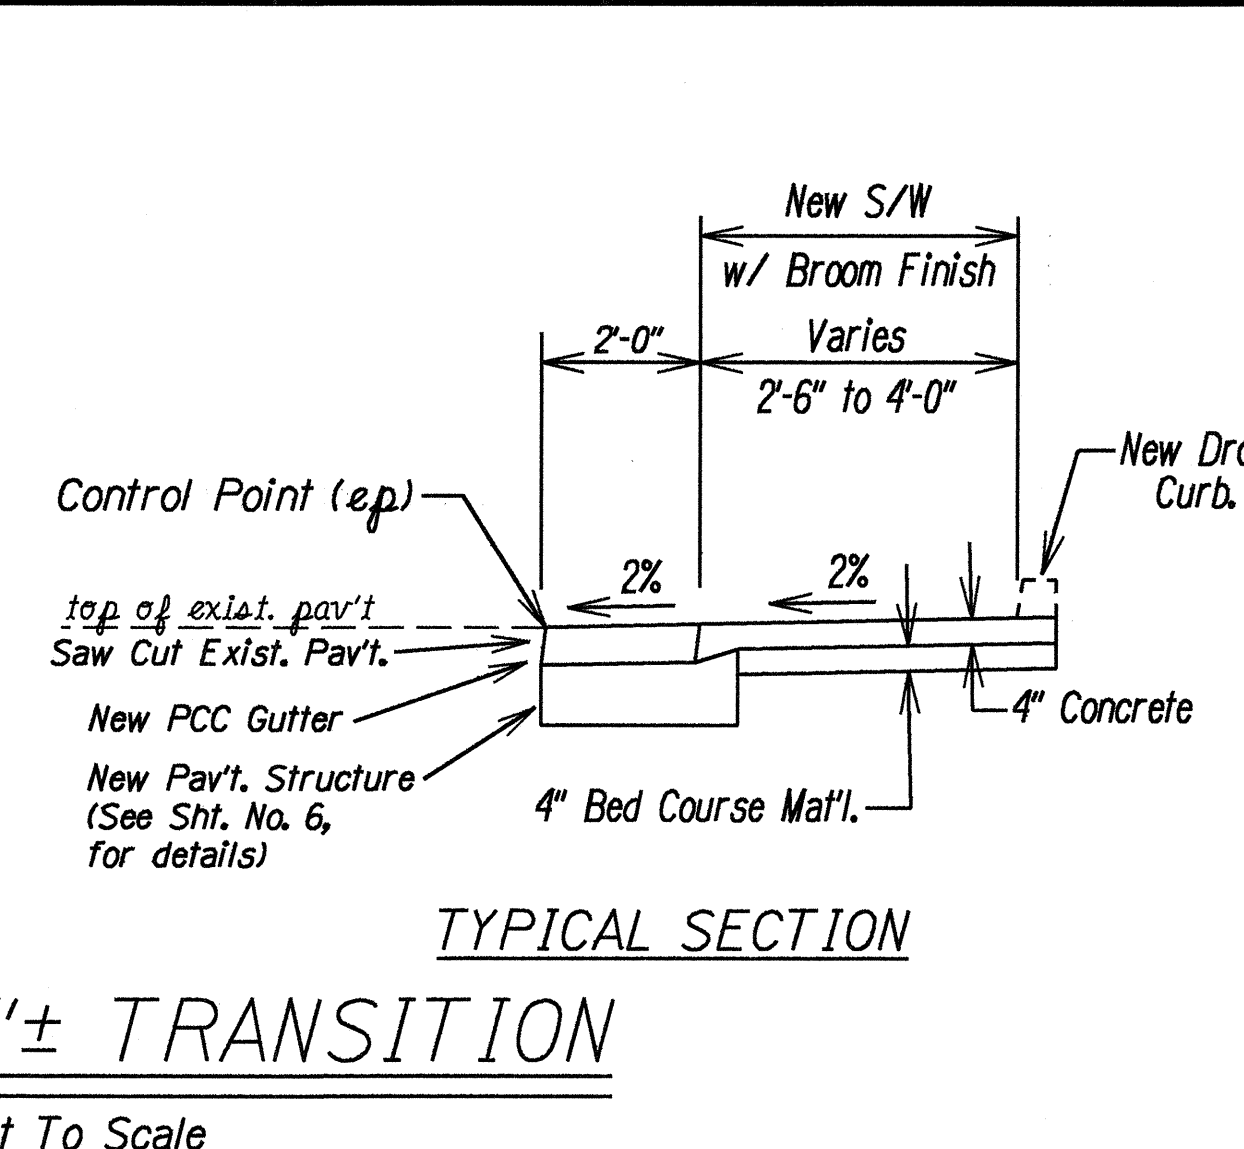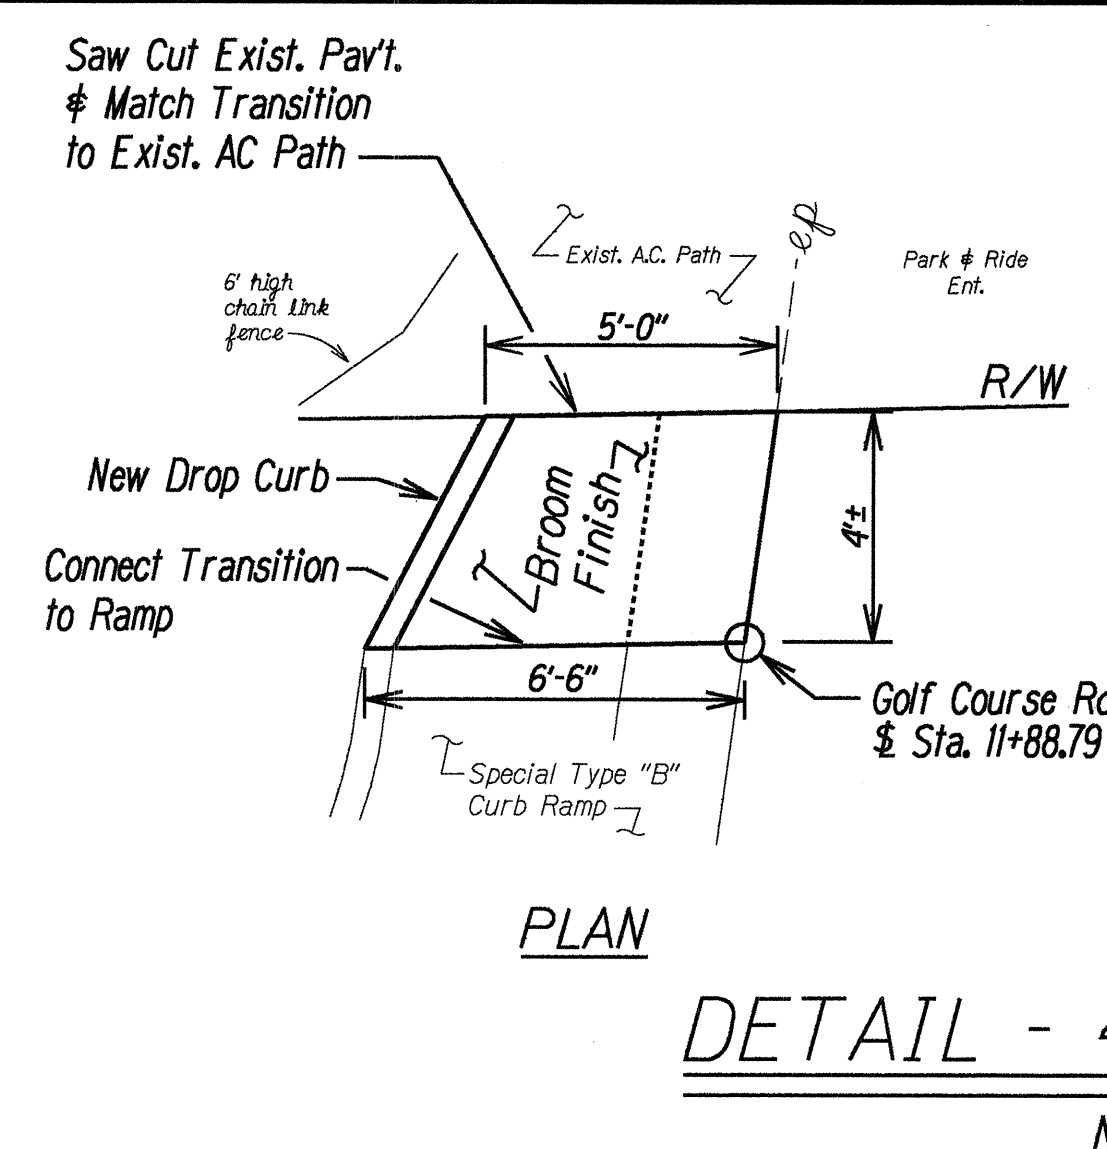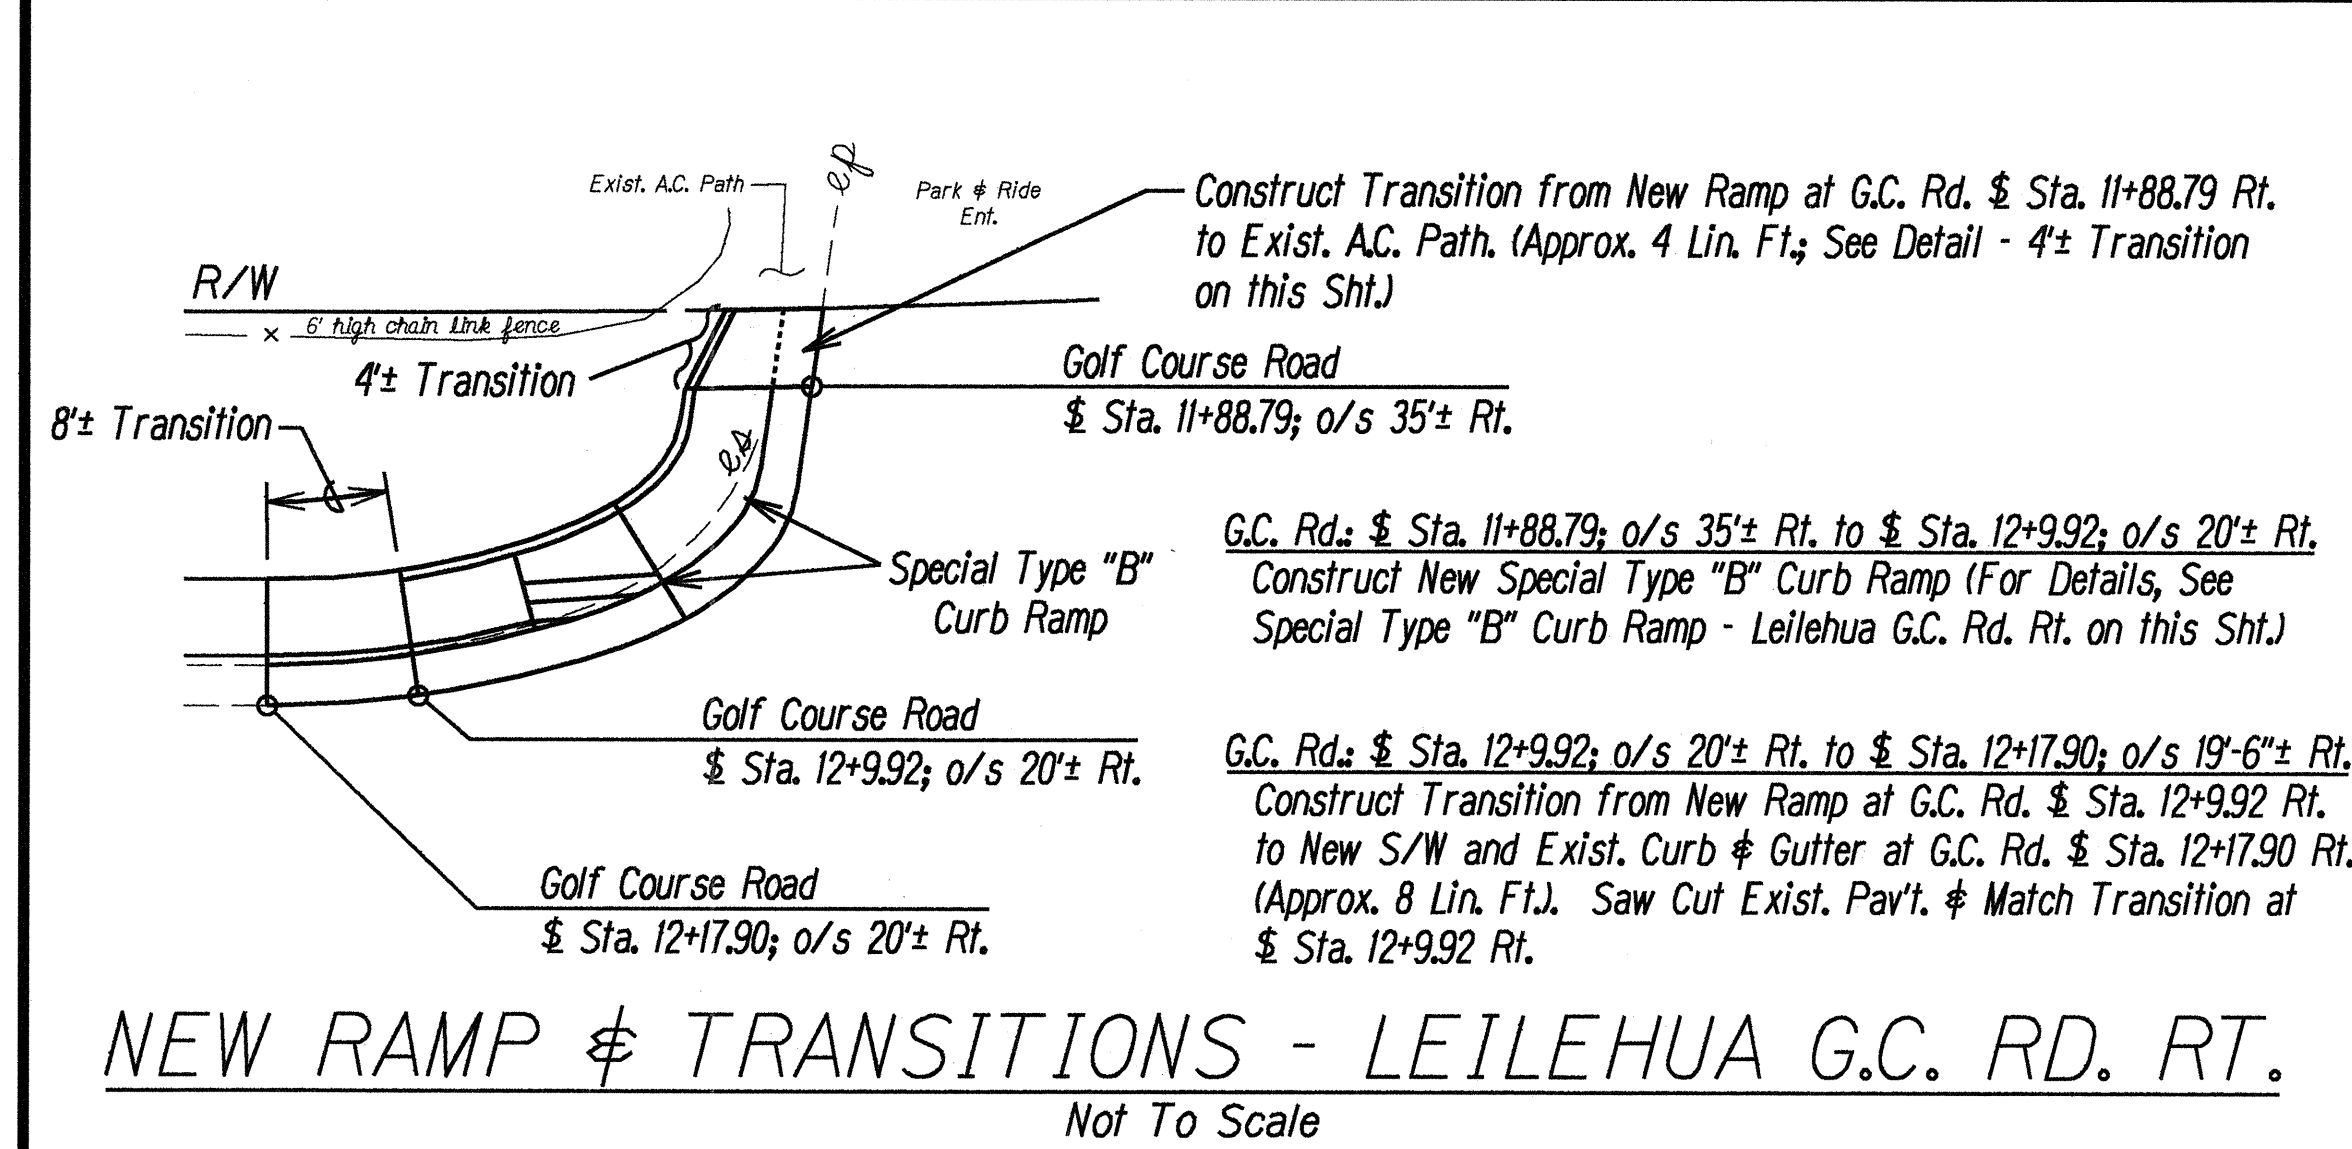

DATE	4/29/00
SURVEY PLOTTED BY	CHW/LS
DRAWN BY	CHW/LS
NOTED BY	CHW/LS
CHECKED BY	CHW/LS
ORIGINAL PLAN	10/10/00
NOTE BOOK	10/10/00
QUANTITIES BY	CHW/LS
CHECKED BY	CHW/LS

STATE OF HAWAII
DEPARTMENT OF TRANSPORTATION
HIGHWAYS DIVISION


CURB RAMP DETAILS

KAMEHAMEHA HIGHWAY
Intersection Improvements at
Leilehua Golf Course Road
Fed. Aid Project No. DE-0200(803)

Scale: As Shown Date: Apr. 29, 2000


SHEET No. 3 OF 5 SHEETS

FED. ROAD DIST. NO.	STATE	FED. AID PROJ. NO.	FISCAL YEAR	SHEET NO.	TOTAL SHEETS
HAWAII	HAW.	DE-0200(803)	2000	46	79

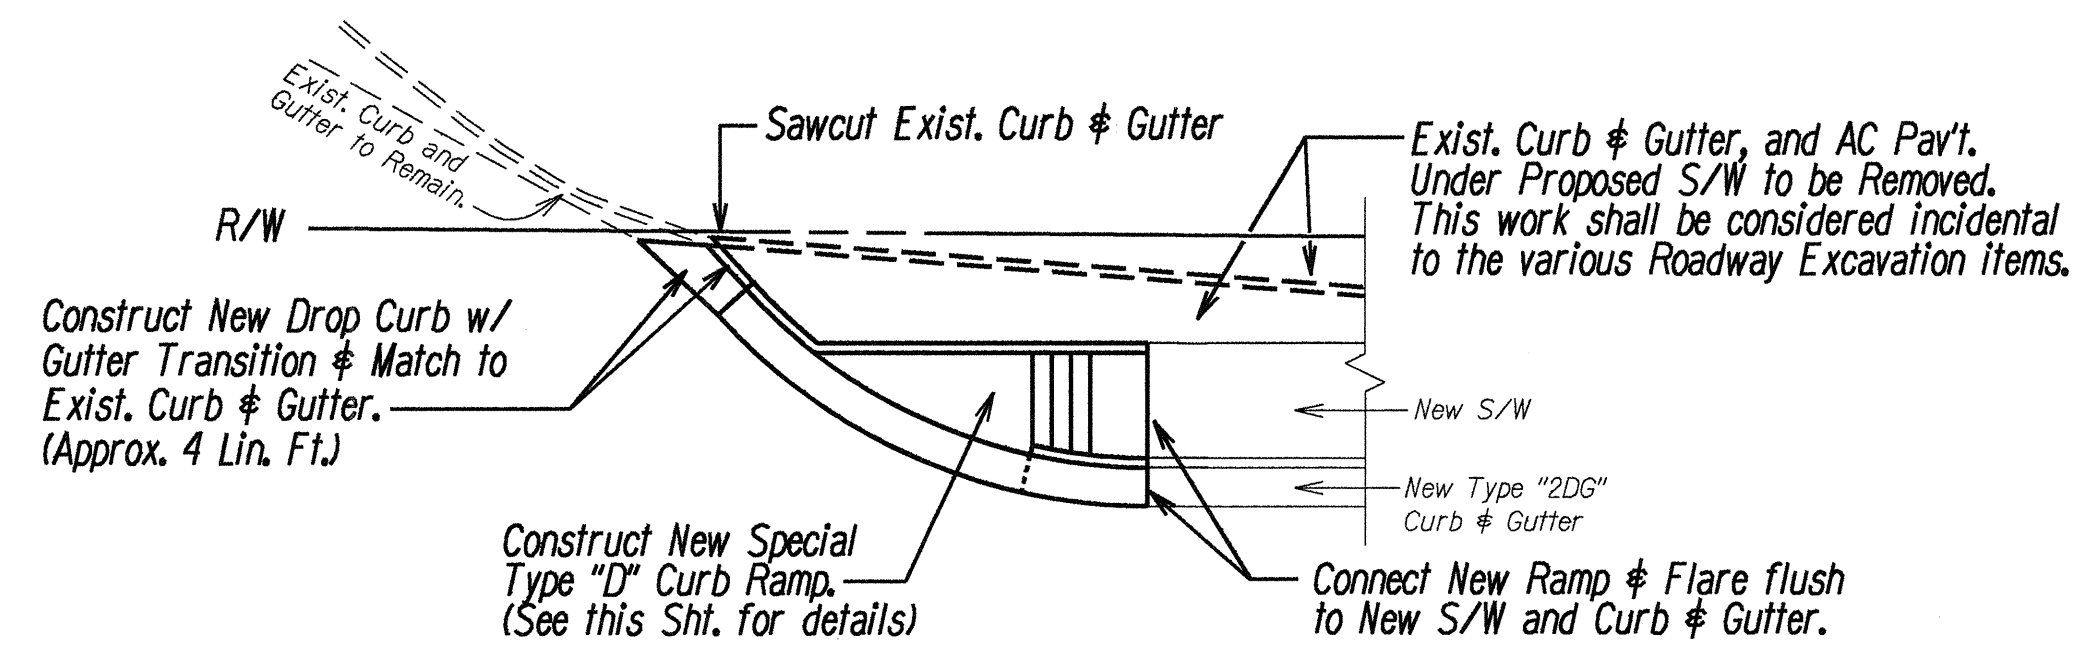

Note: The Curb & Gutter Transition shall be considered incidental to the ramp.

GENERAL CONSTRUCTION & DEMOLITION

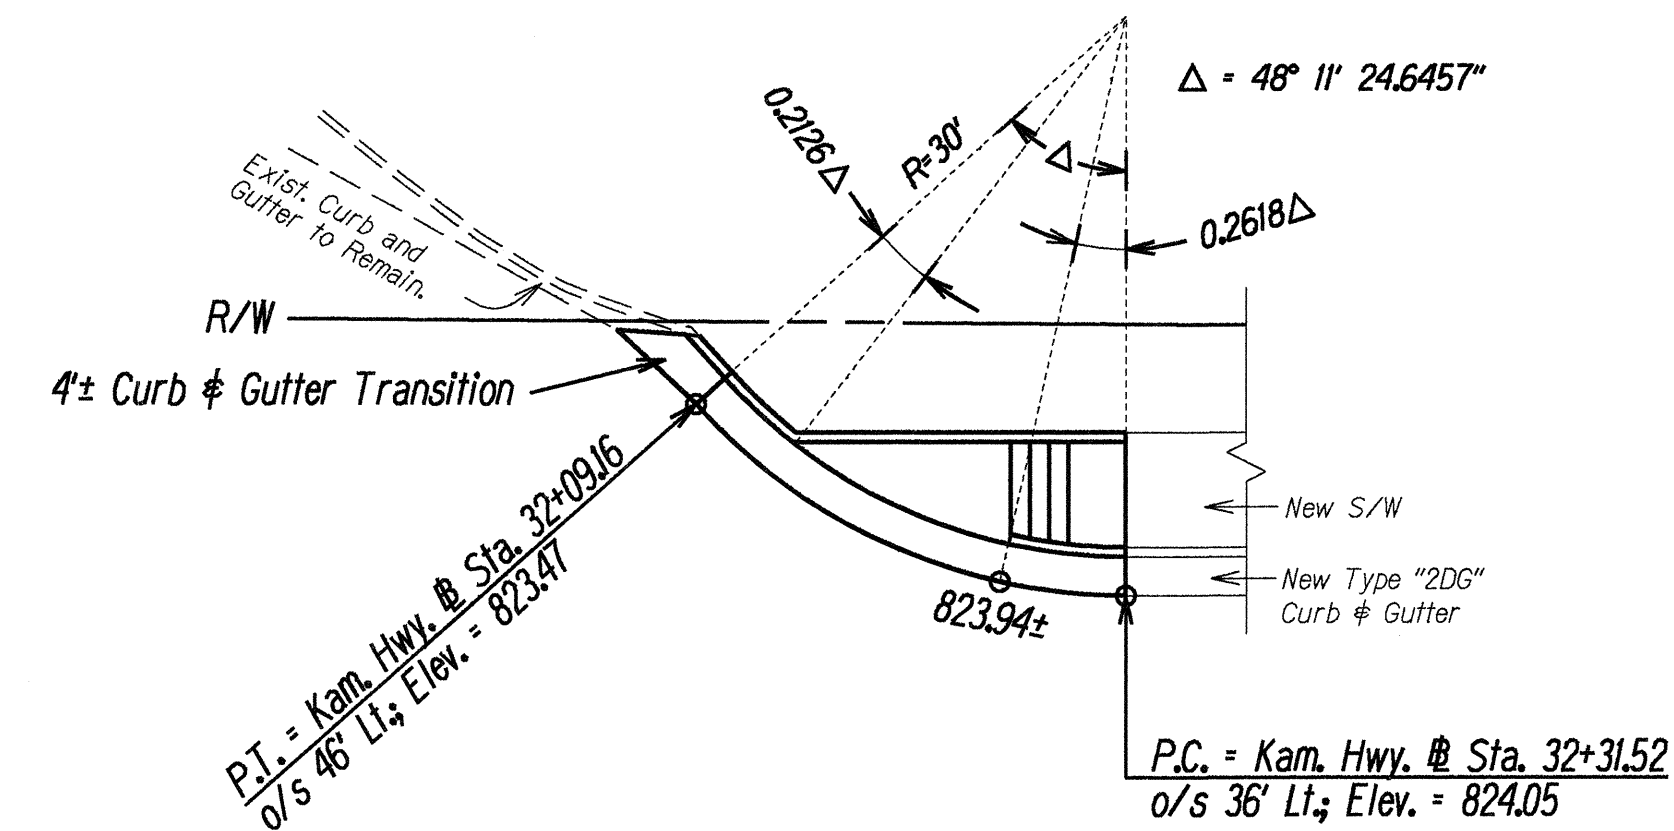


Note: For more Grades along Ramp, See Sht. No. 10.

NEW GRADES & CURVE DATA


NEW CURB RAMP W/ CURB & GUTTER TRANSITION

Scale: 1"=10'

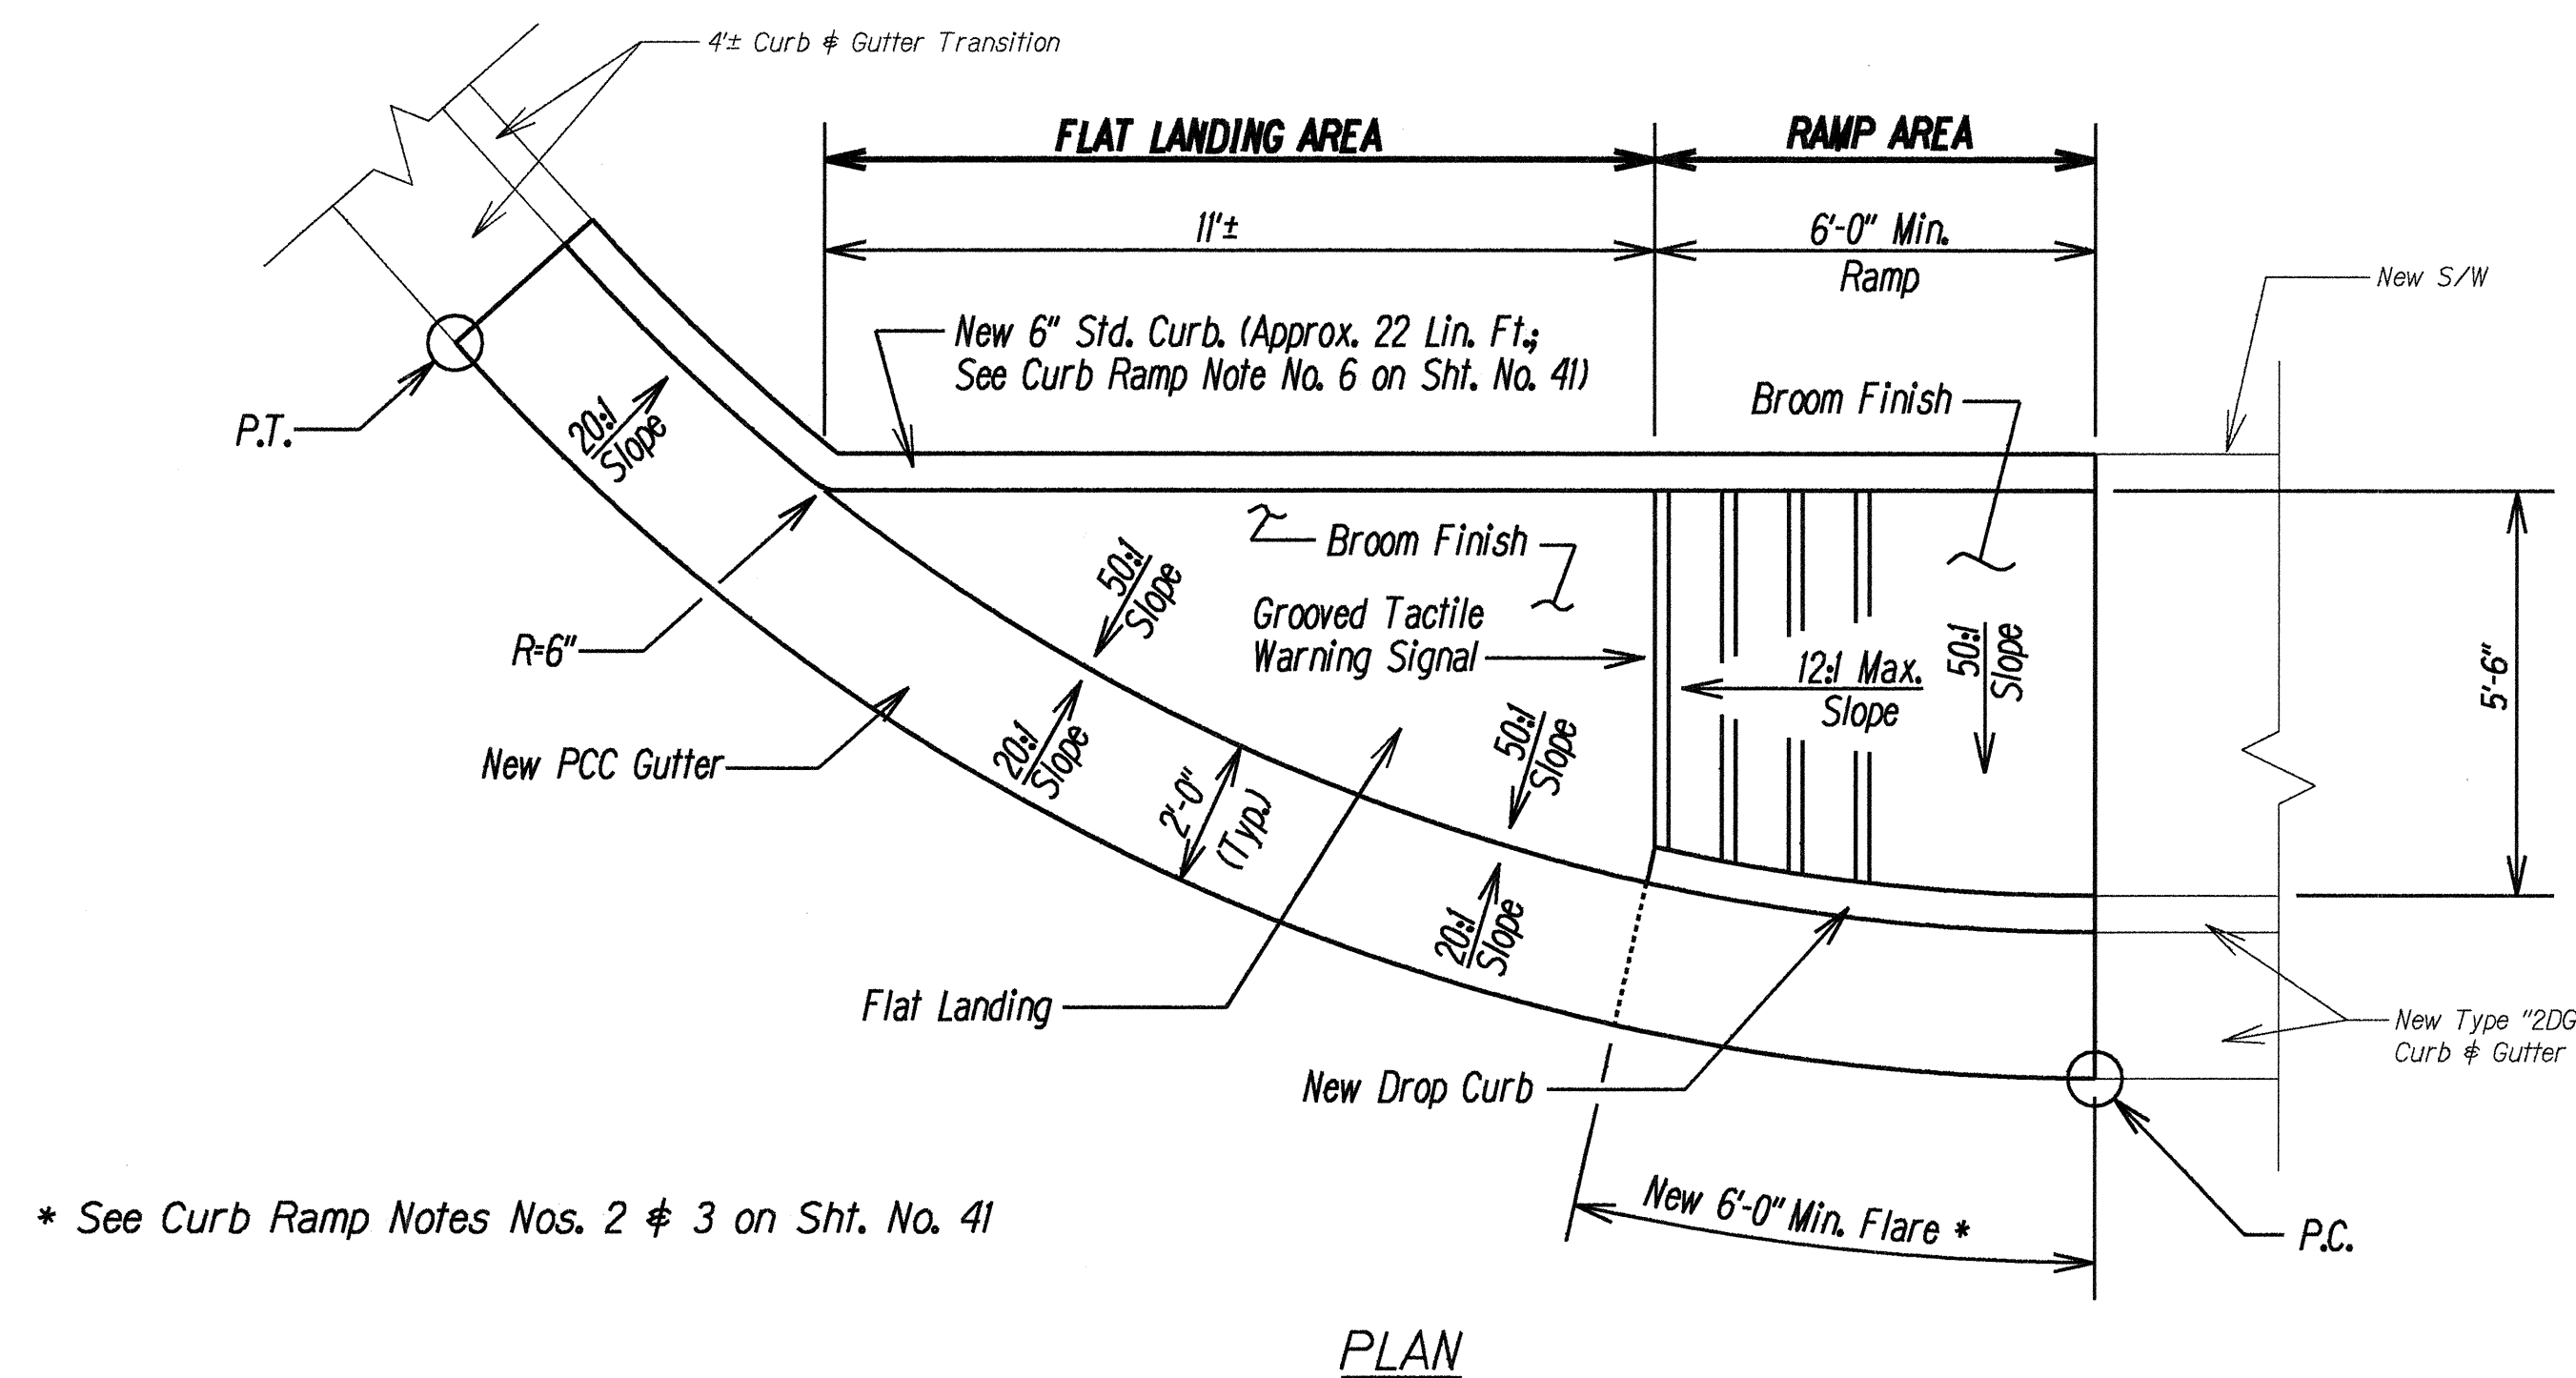

* See Curb Ramp Notes Nos. 2 & 3 on Sht. No. 41


PLAN

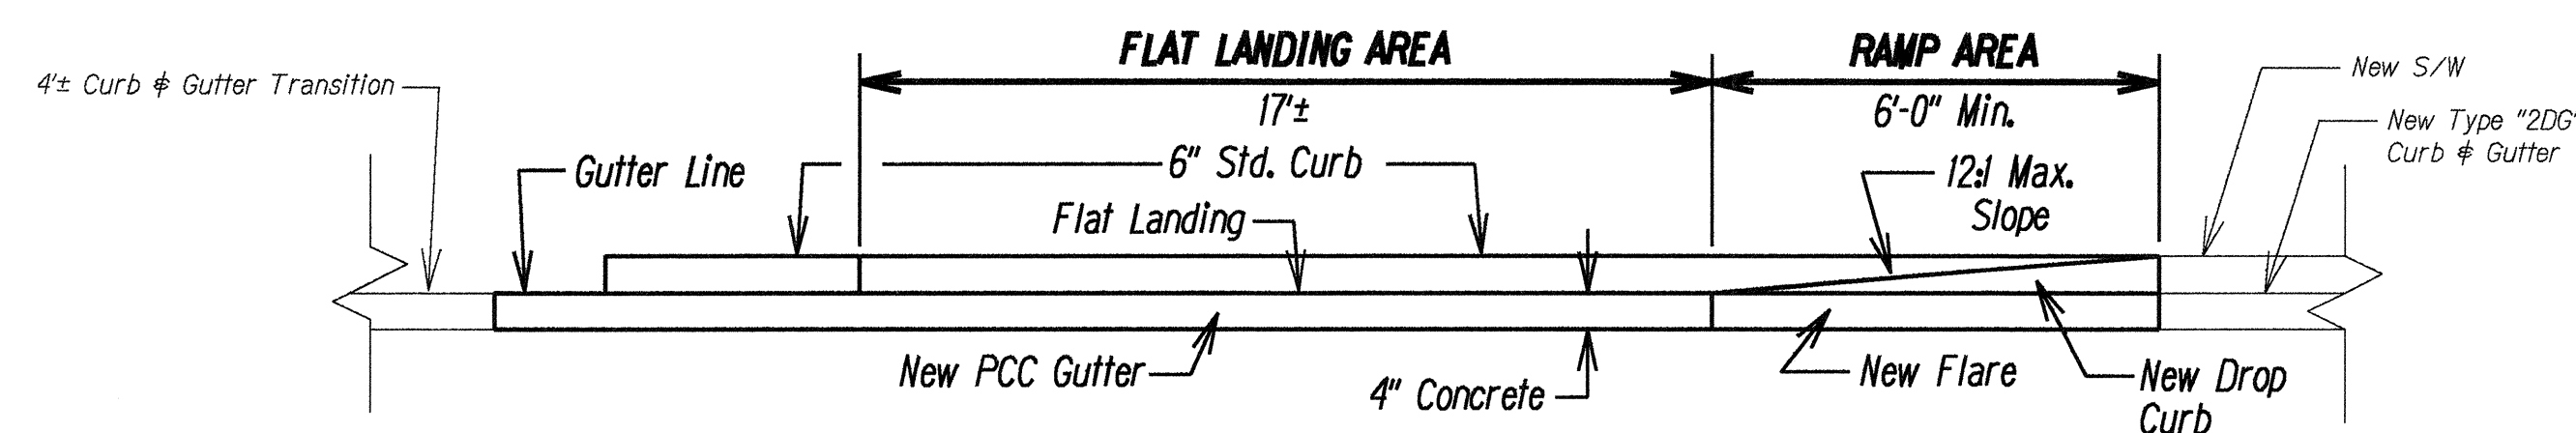

ELEVATION

CURB RAMP - SPECIAL TYPE "D"


Not To Scale

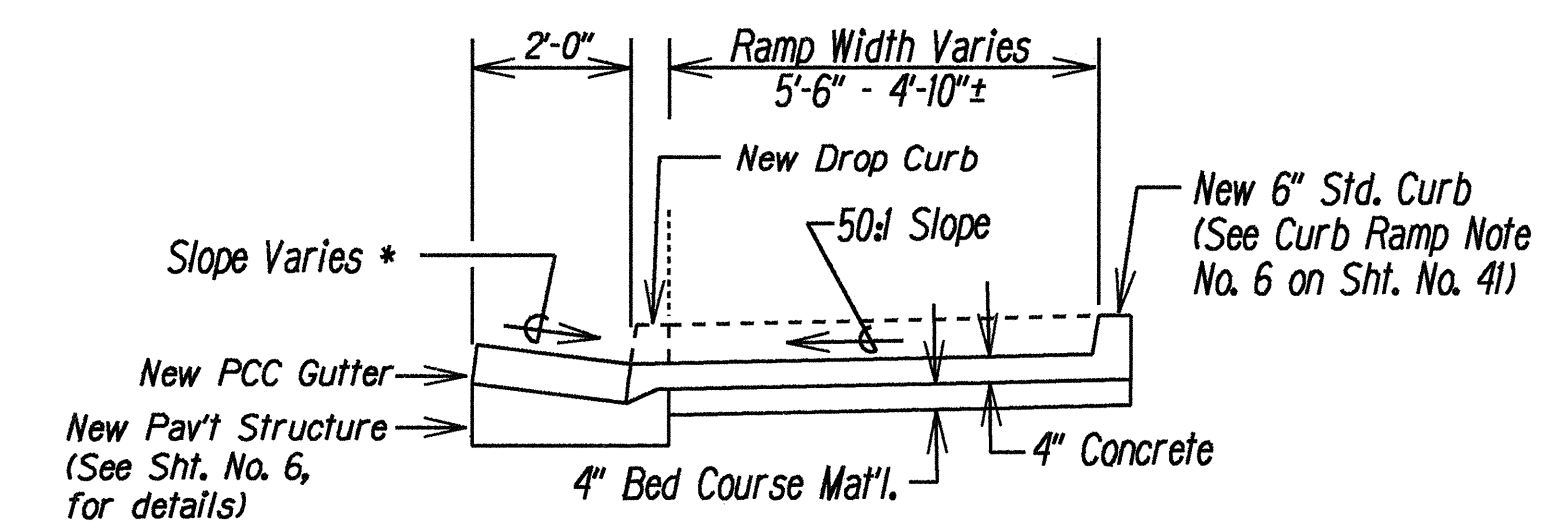

* See Curb Ramp Notes Nos. 2 & 3 on Sht. No. 41

TYPICAL SECTION - RAMP AREA

Not To Scale

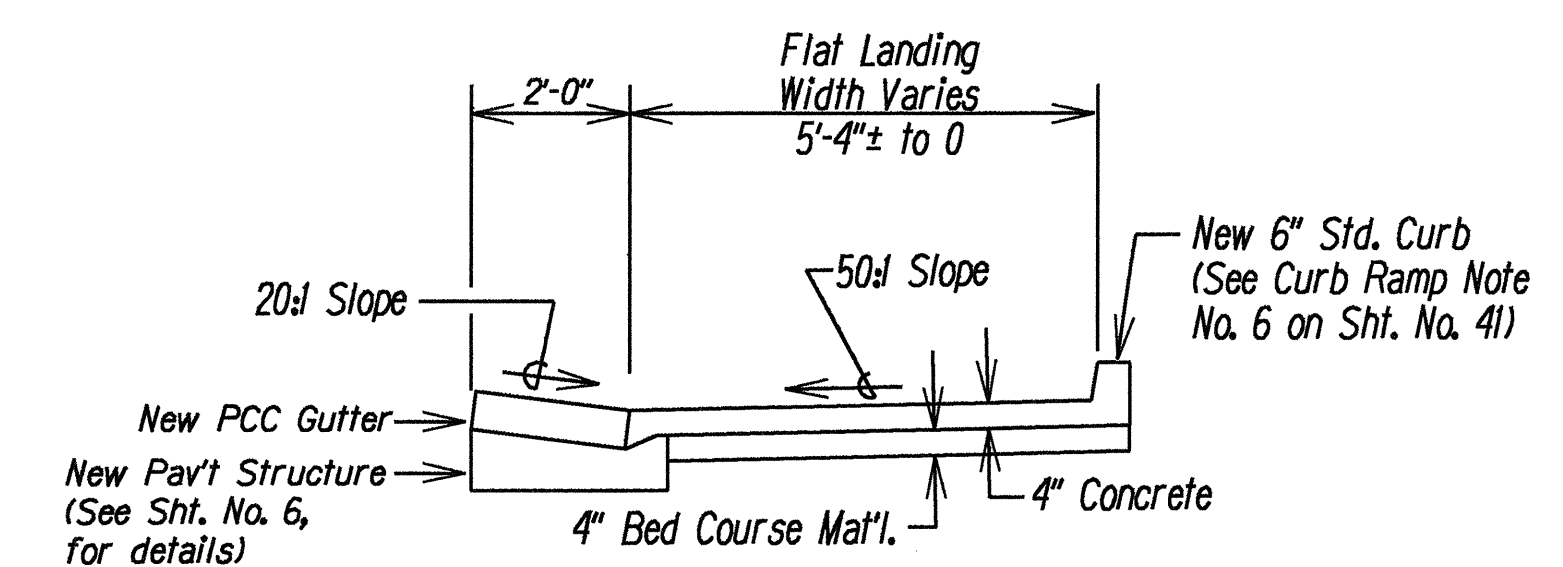

TYPICAL SECTION - FLAT LANDING AREA

Not To Scale

STATE OF HAWAII DEPARTMENT OF TRANSPORTATION HIGHWAYS DIVISION **CURB RAMP DETAILS**

**KAMEHAMEHA HIGHWAY
Intersection Improvements at
Leilehua Golf Course Road
Fed. Aid Project No. DE-0200(803)**

Scale: As Shown Date: Apr. 23, 2000

SHEET No. 5 OF 5 SHEETS