




FED.ROAD DIST.NO.	STATE	PROJ. NO.	FISCAL YEAR	SHEET NO.	TOTAL SHEETS
HAWAII	HAW.	99C-02-00	2001	24	51

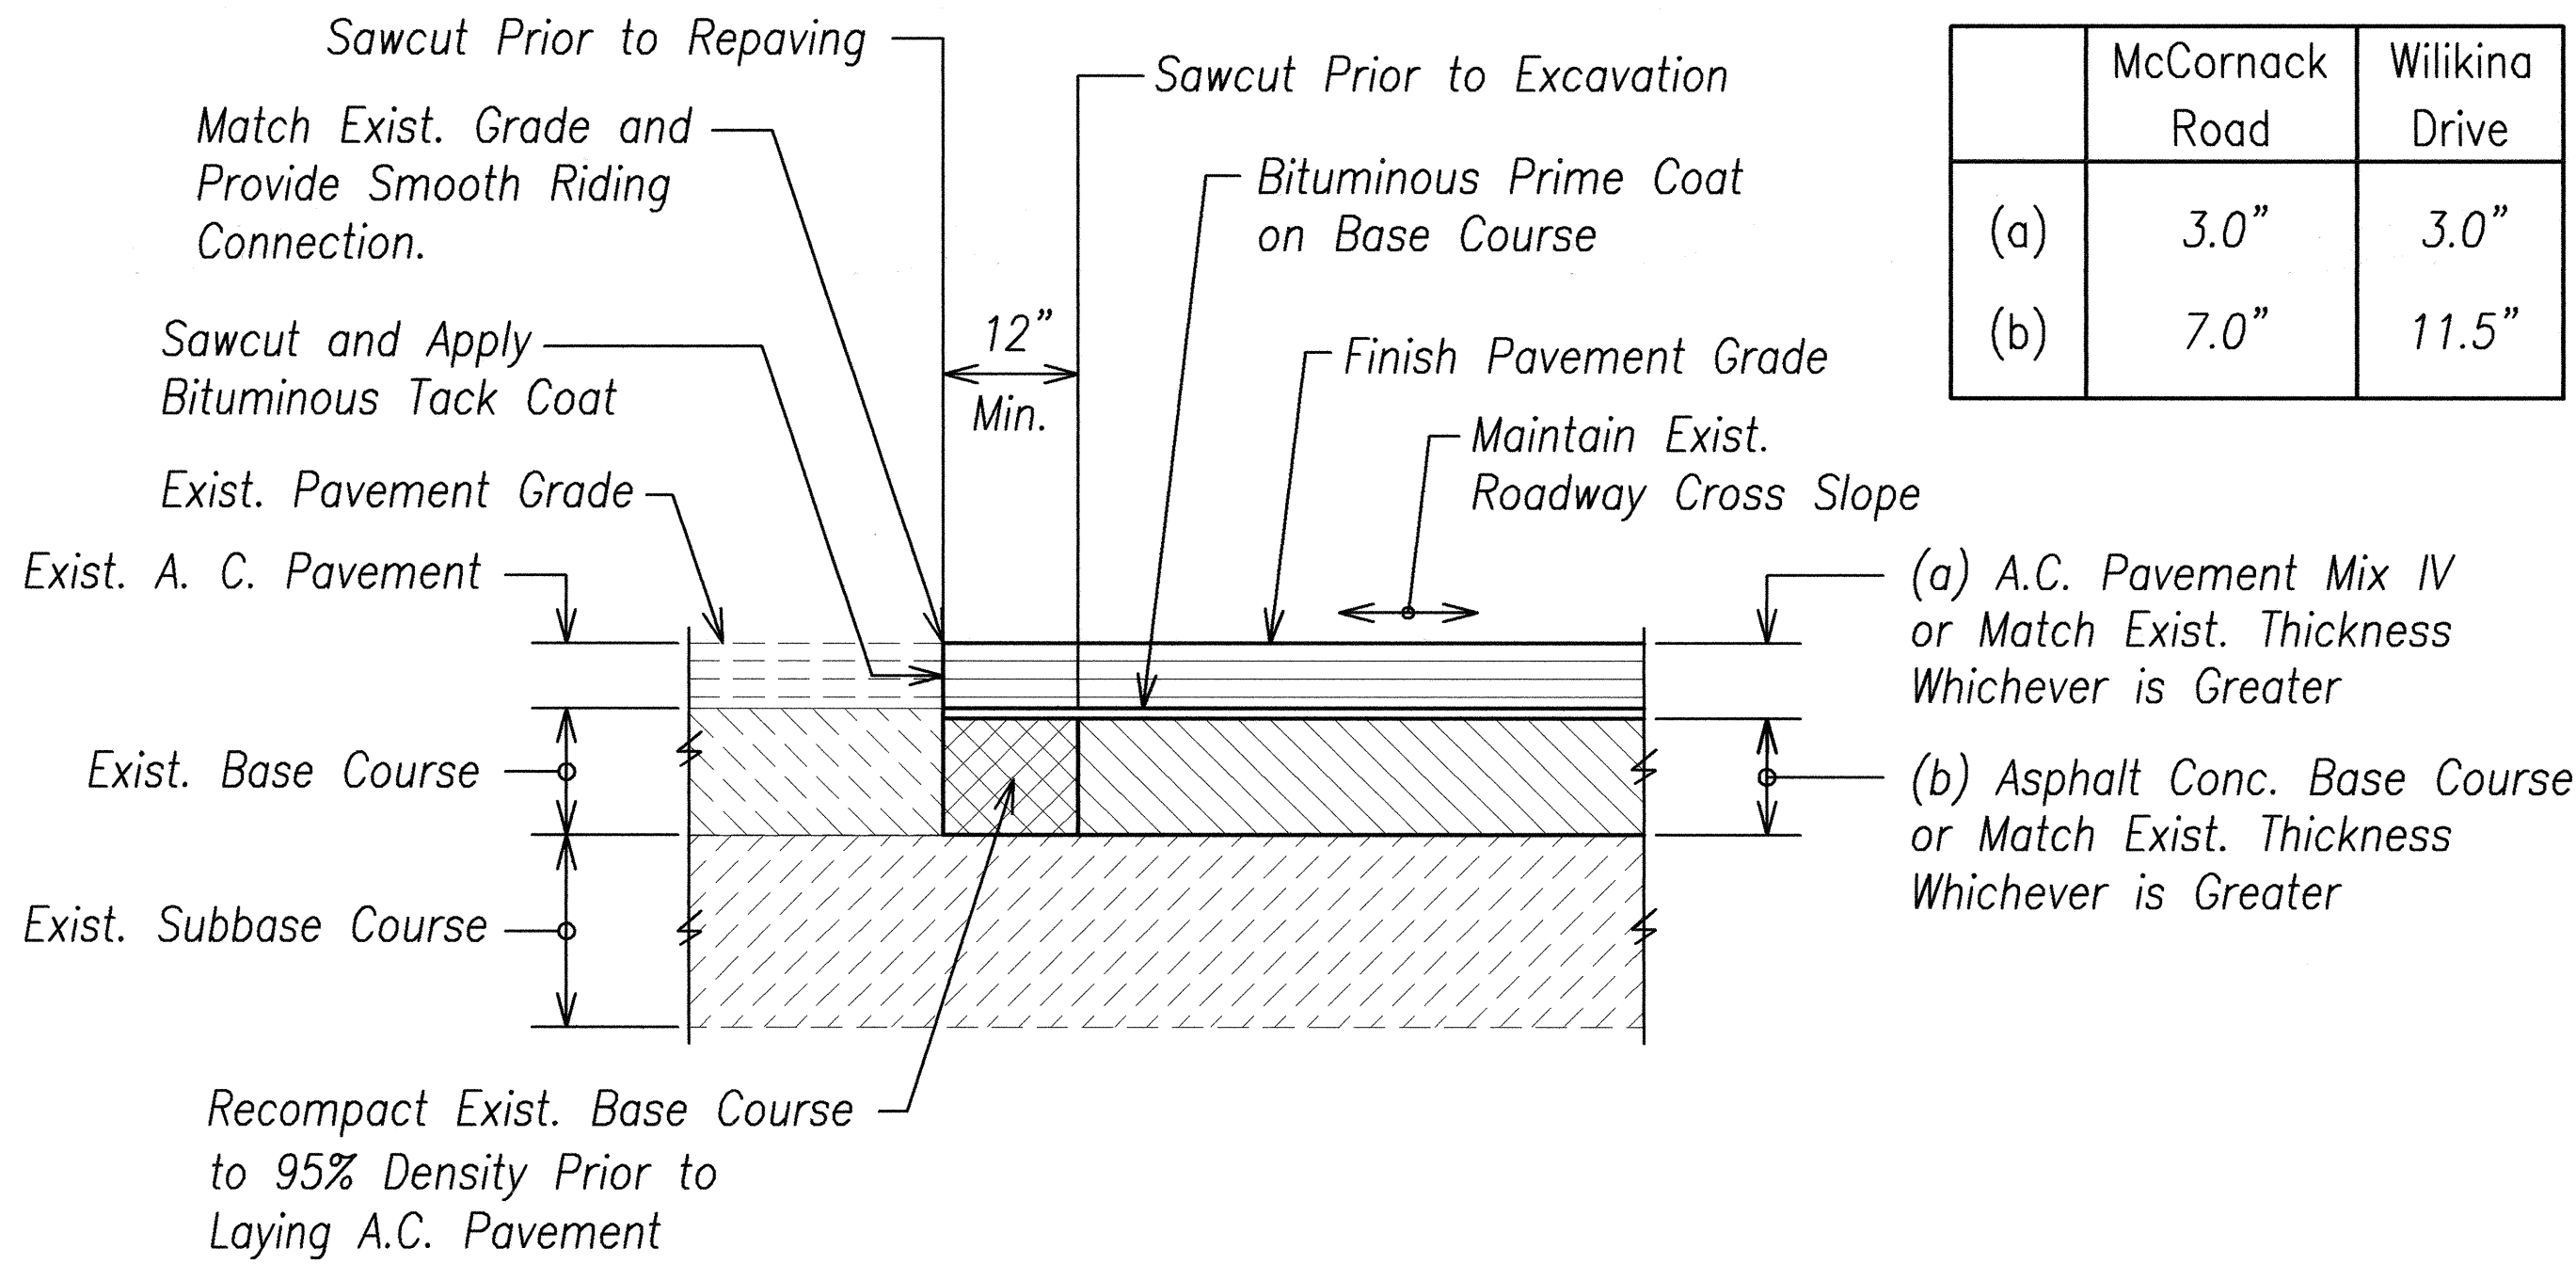

SAWCUT AND CONNECTION TO EXIST. A.C. PAVEMENT
Within State Highway Right-of-Way
Not To Scale

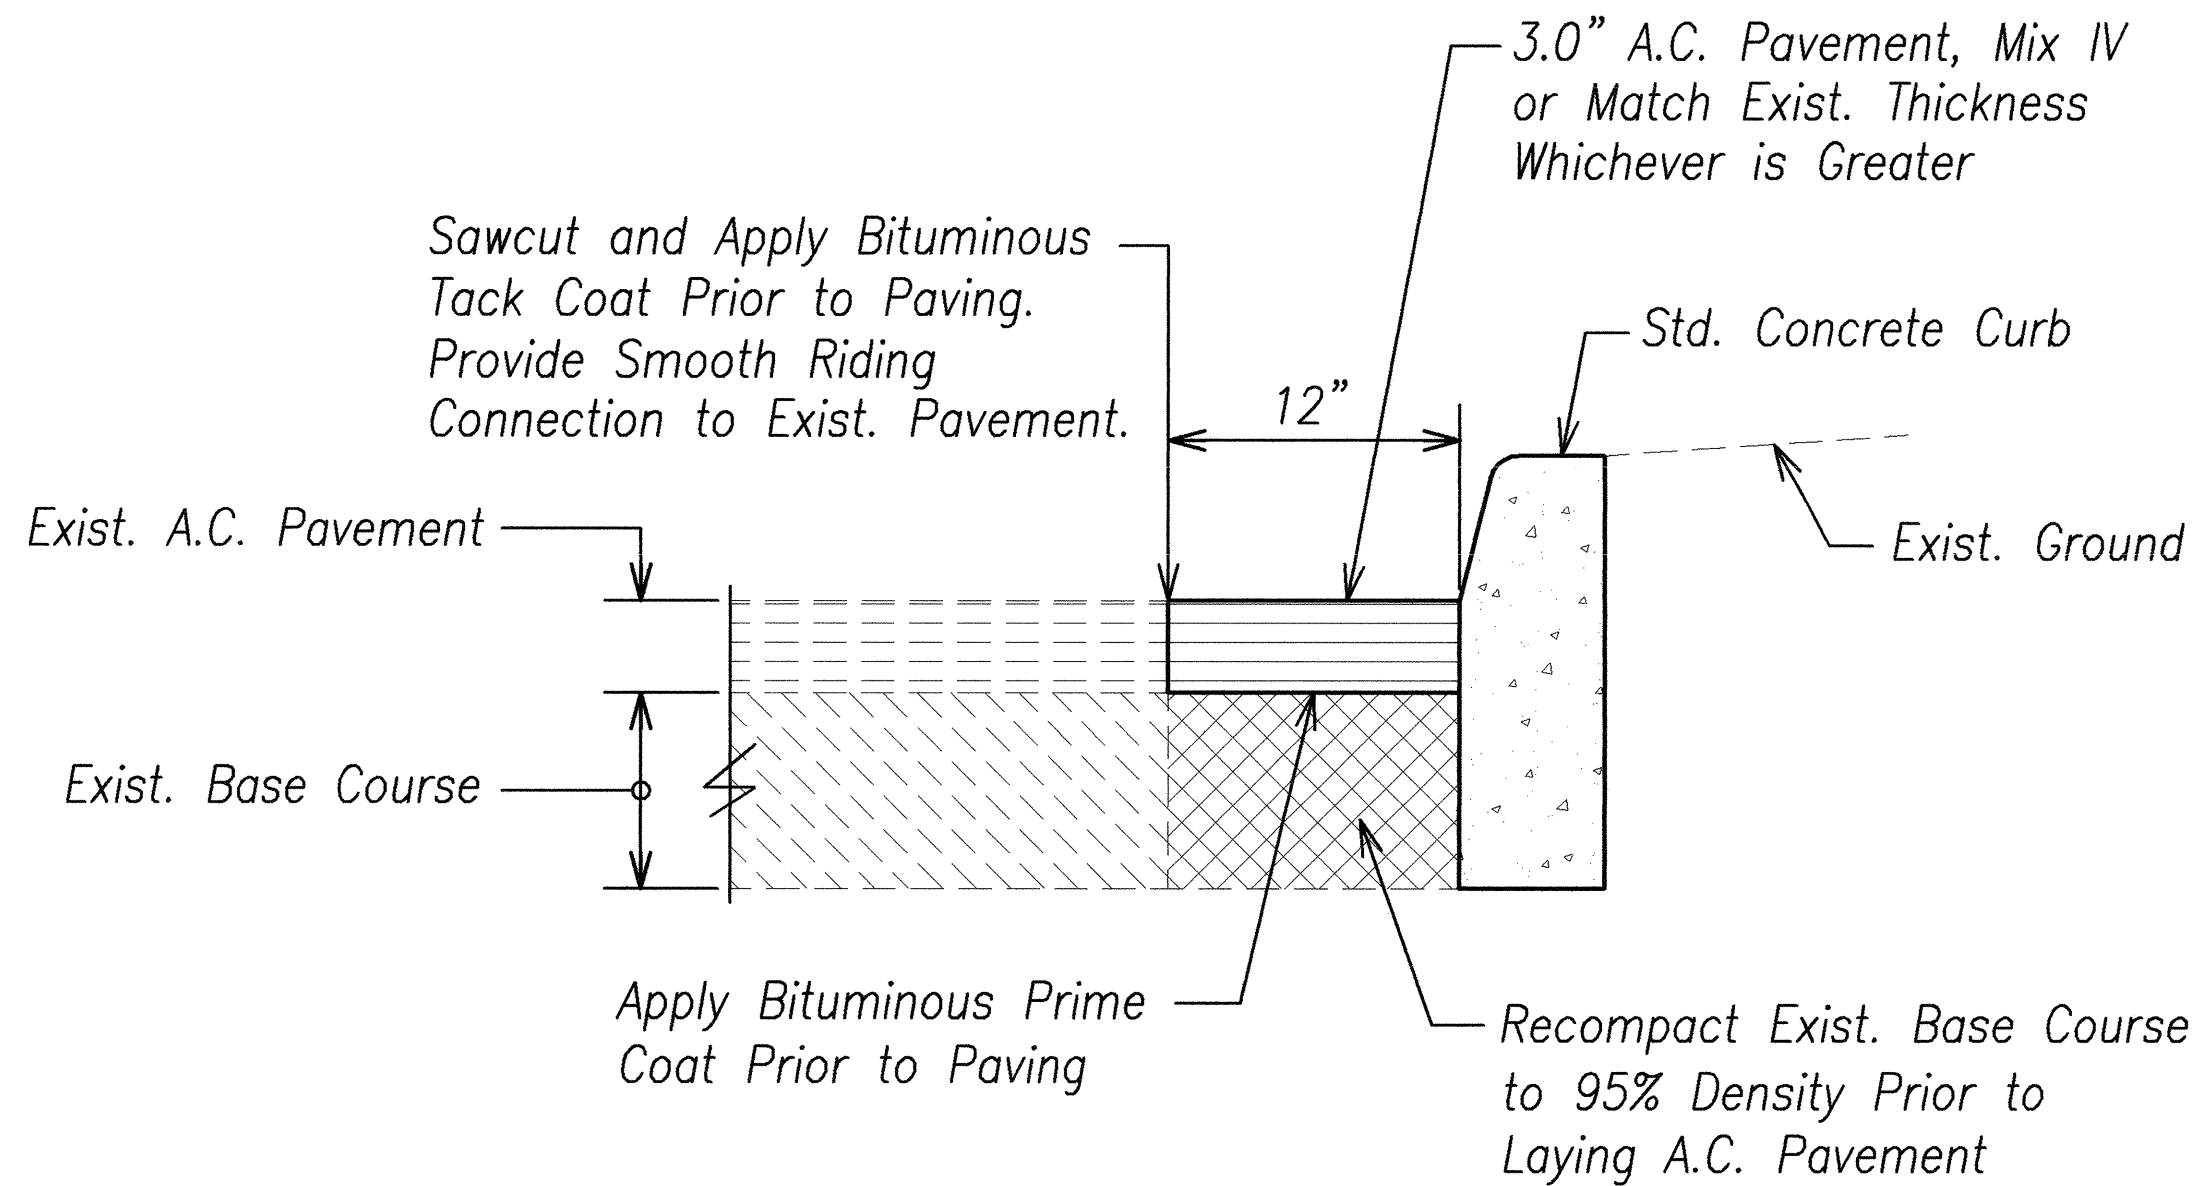


NEW CONCRETE CURB AT EXIST. A.C. PAVEMENT
Not To Scale

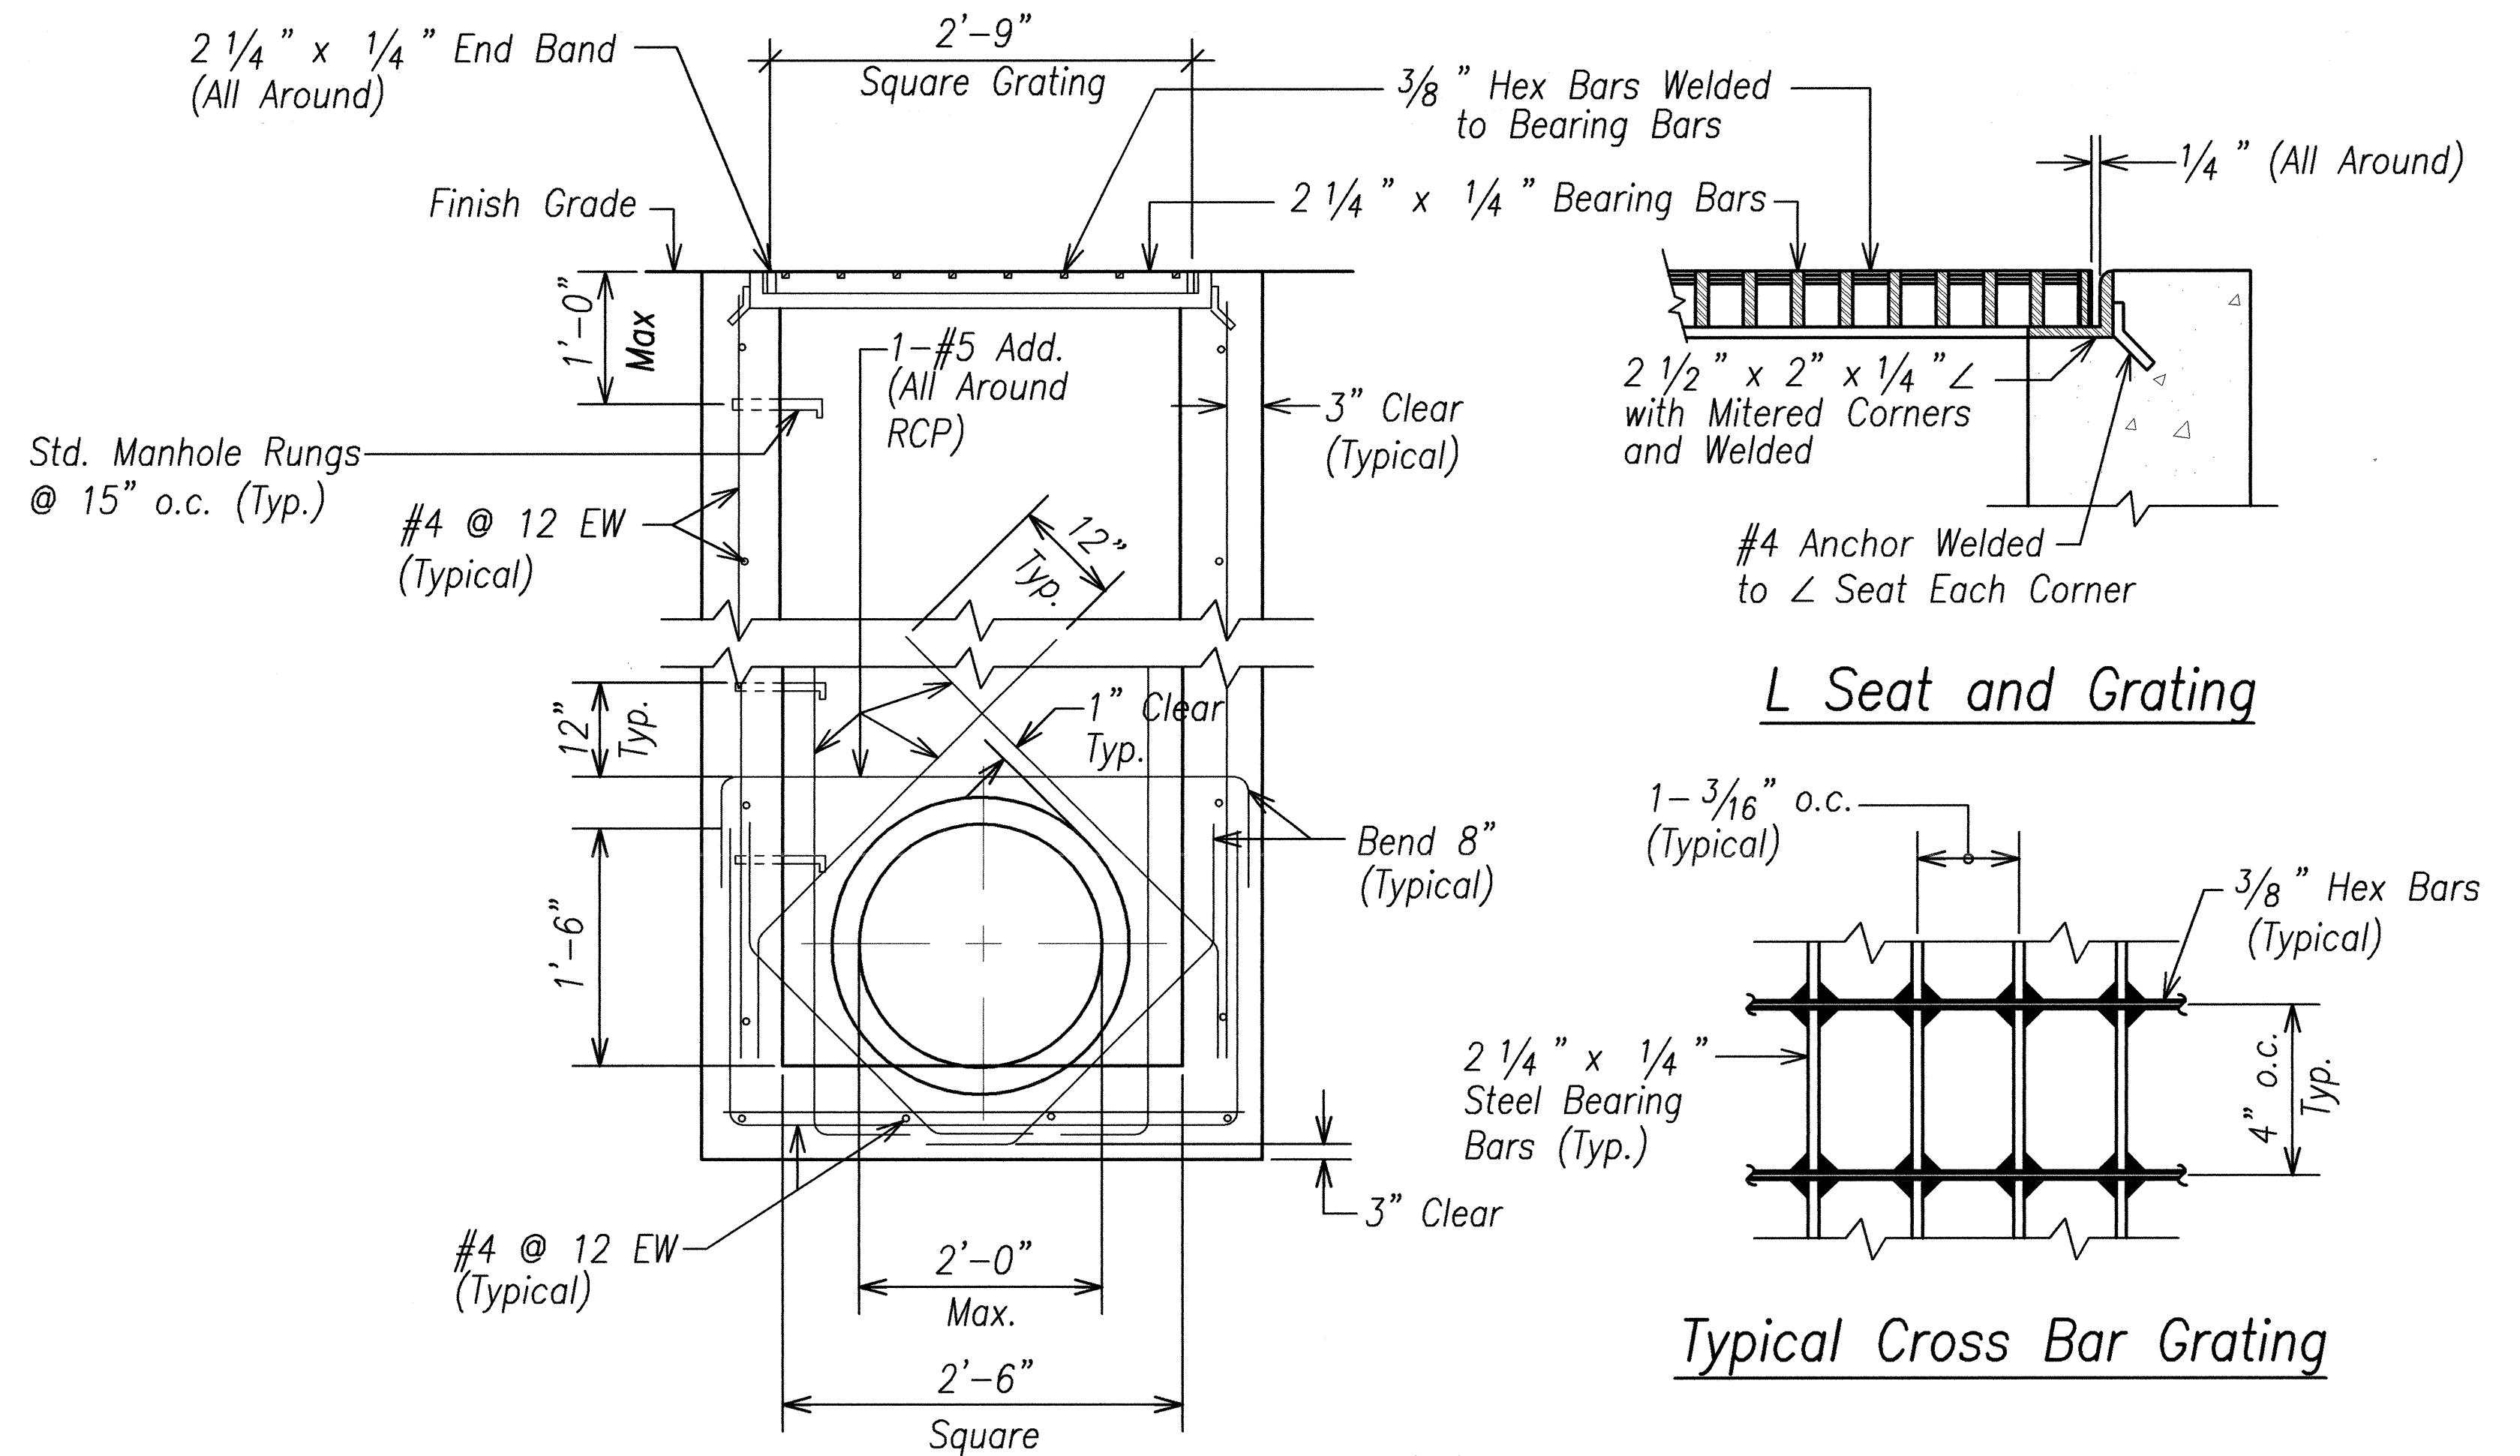


Note:
Hot-dip galvanize grating and
seat assembly after fabrication.

DRAIN INLET DETAILS
Not to Scale

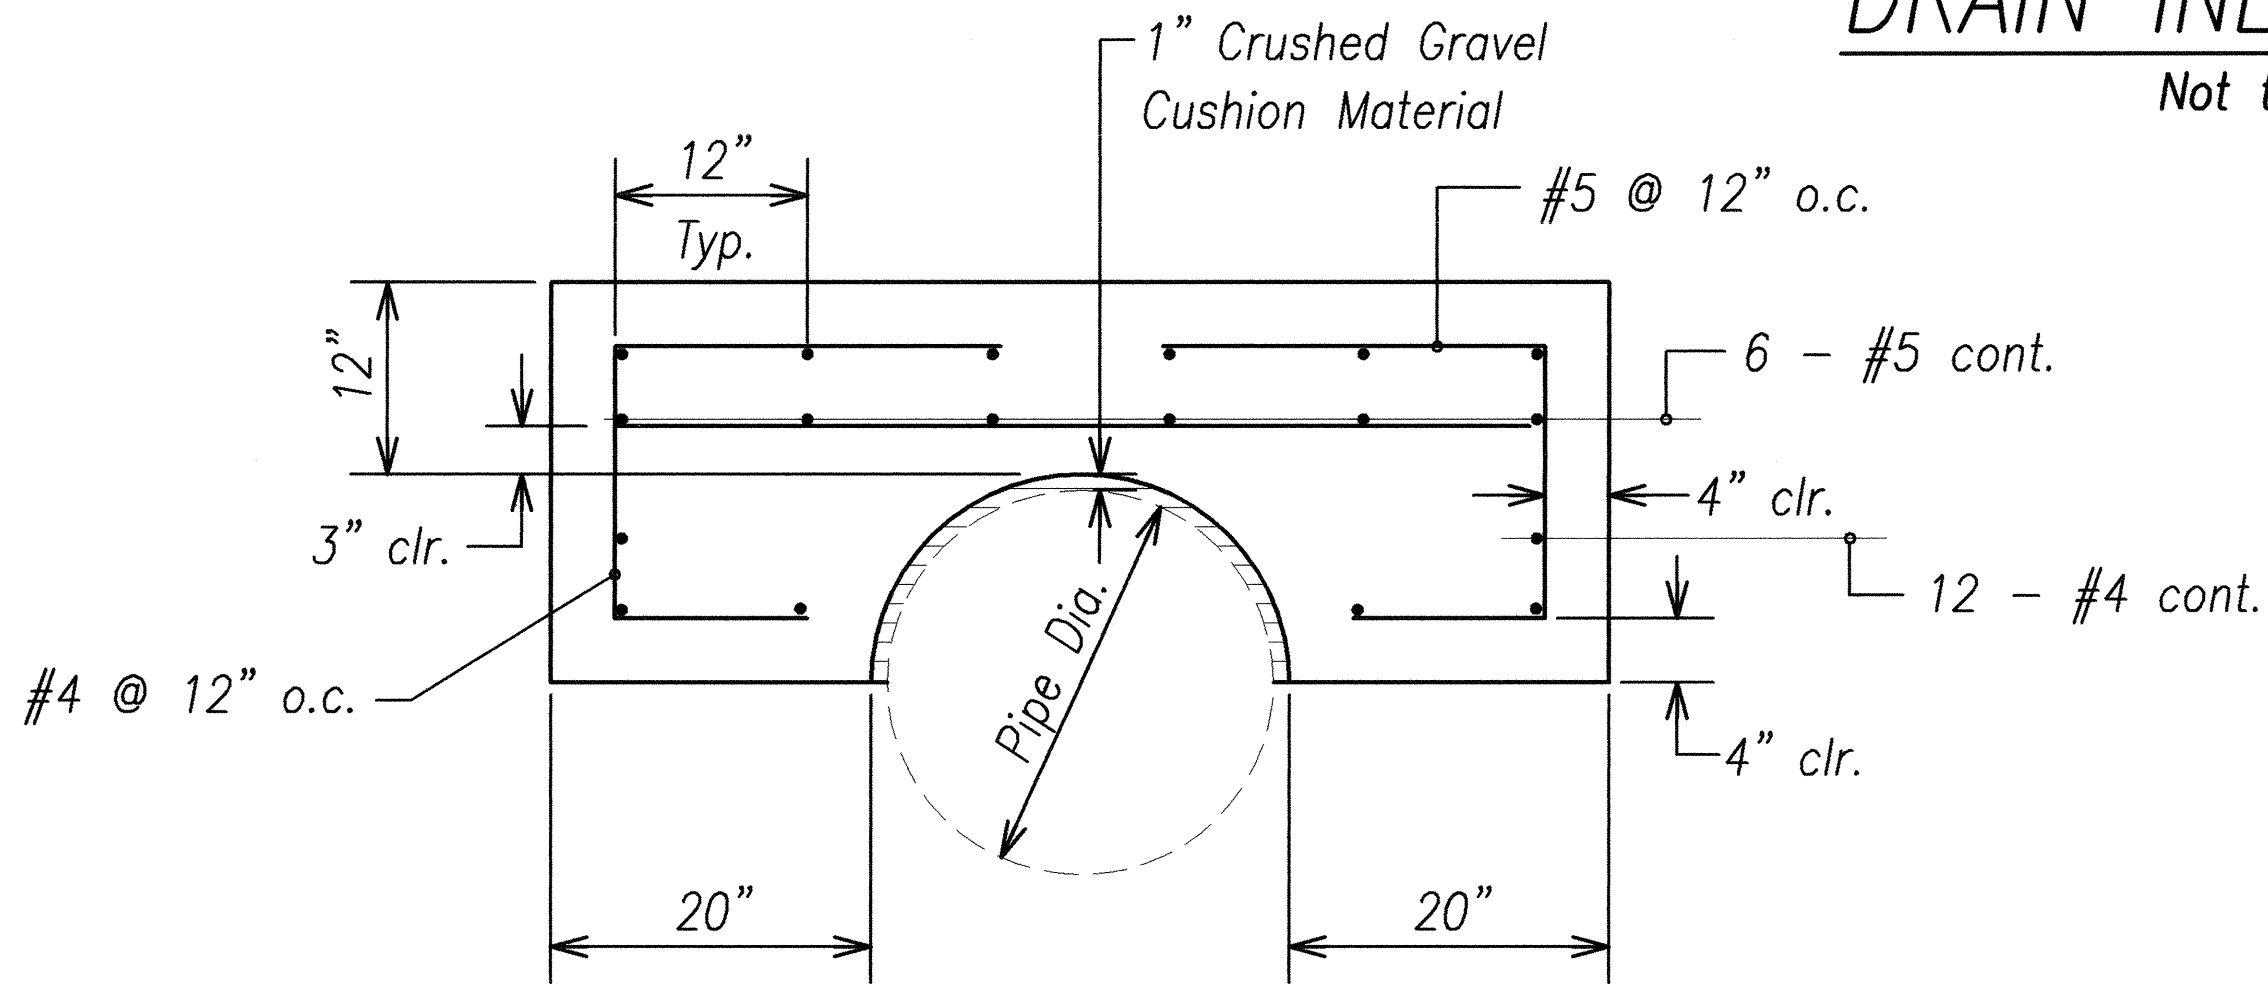

SECTION THROUGH CONC. BEAM
Not to Scale

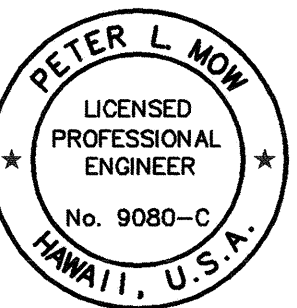

THIS WORK WAS PREPARED BY
ME OR UNDER MY SUPERVISION
[Signature]
ENGINEERS SURVEYORS HAWAII, INC.

STATE OF HAWAII
DEPARTMENT OF TRANSPORTATION
HIGHWAYS DIVISION

MISCELLANEOUS DETAILS

WILIKINA DR INTERSECTION IMPROVEMENTS
AT McNAIR GATE
Project No. 99C-02-00

Scale: Not to Scale Date: Sep 2000

SHEET No. 1 OF 1 SHEETS