



STATE OF HAWAII



DEPARTMENT OF TRANSPORTATION HIGHWAYS DIVISION


HONOLULU, HAWAII


PLANS FOR

## INSTALLATION OF TRAFFIC SIGNALS ON

KAMEHAMEHA HIGHWAY AT LUMIAUAU STREET PROJECT NO. 990-11-83

DISTRICT OF EWA

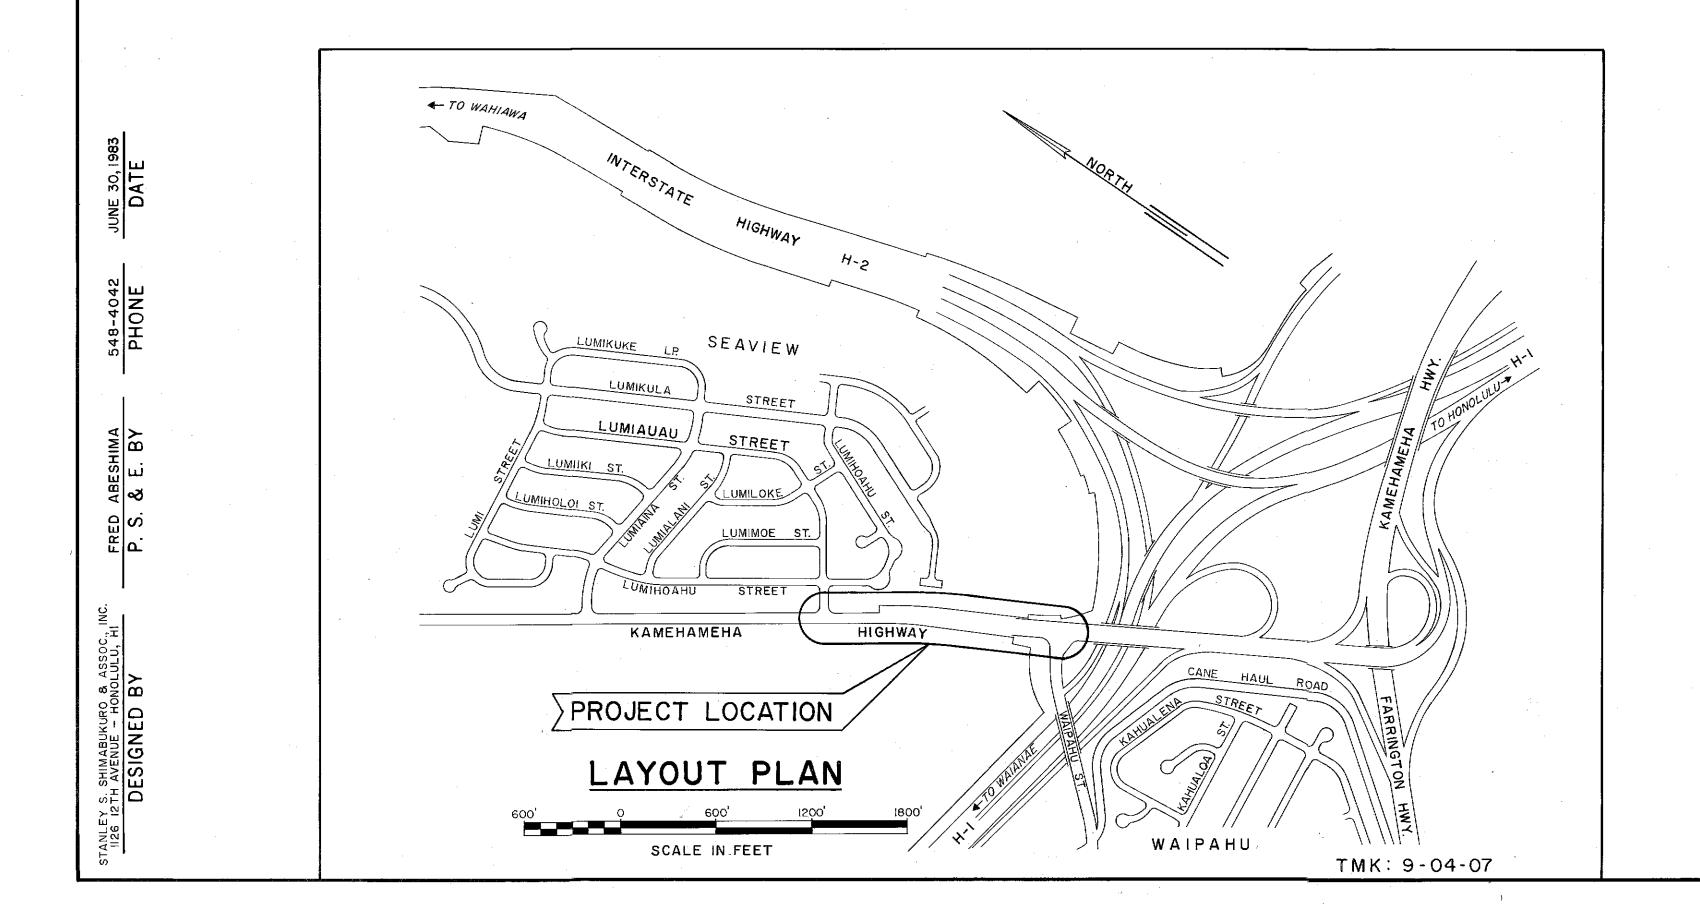

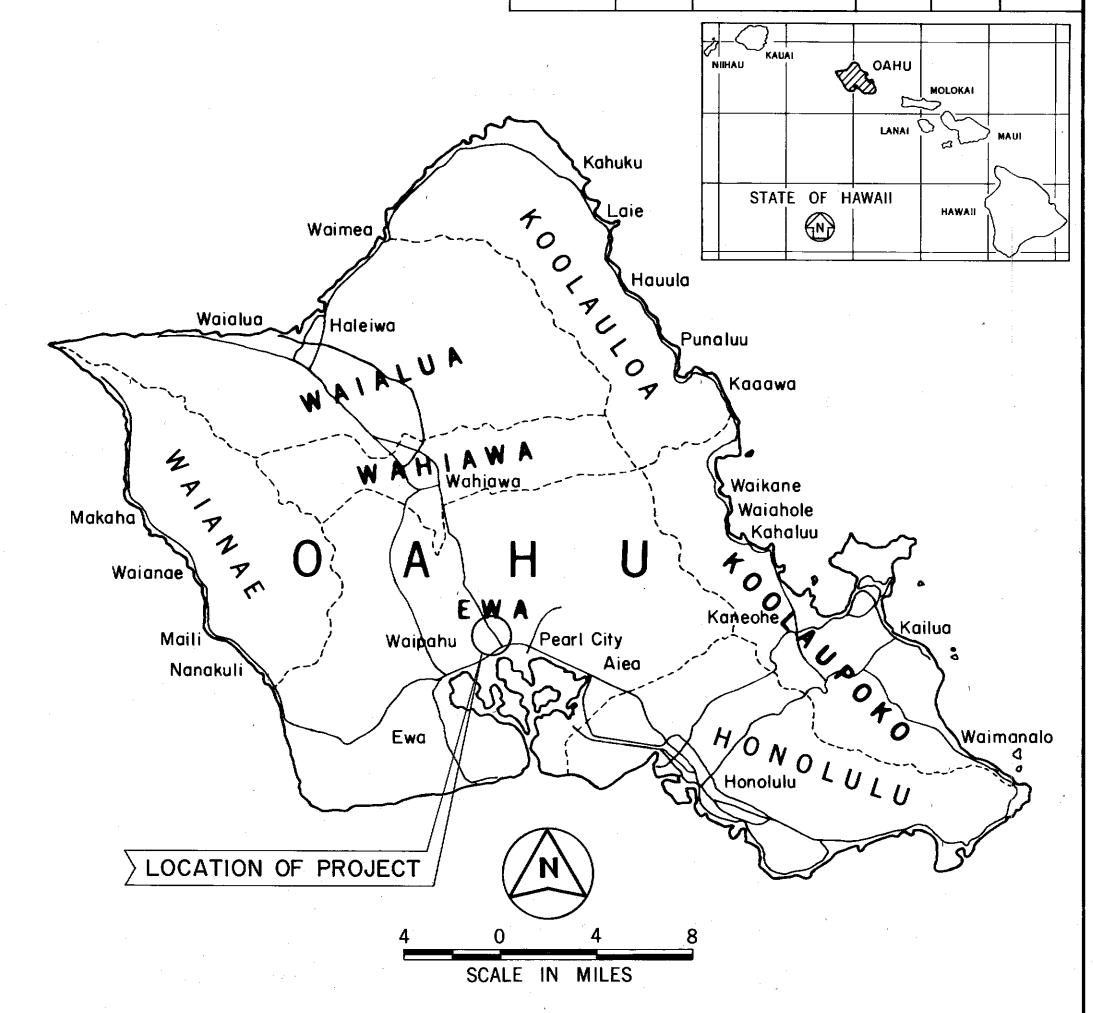

FED. ROAD DIST. NO. FISCAL SHEET TOTAL YEAR NO. SHEETS

PROJ. NO.

99C-11-83

DEPARTMENT OF TRANSPORTATION
STATE OF HAWAII
APPROVED:

DATE

DIR. OF TRANSPORTATION