




FED. ROAD DIST. NO.	STATE	FED. AID PROJ. NO.	FISCAL YEAR	SHEET NO.	TOTAL SHEETS
HAWAII	HAW	NH-099-1(031)	2020	ADD.8	125

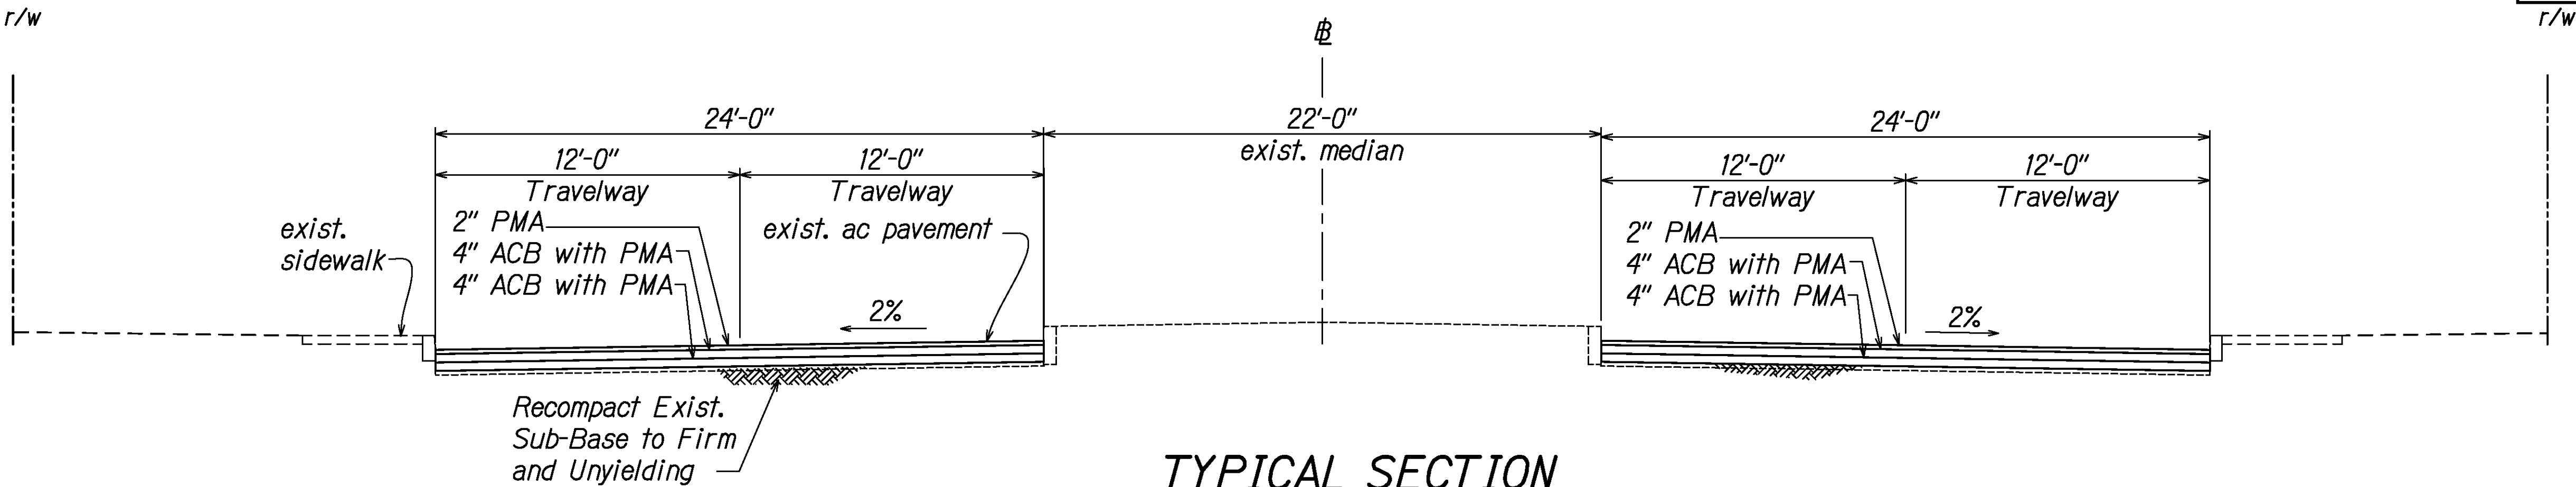

TYPICAL SECTION
WILIKINA DRIVE Sta 16+88 TO 7+40

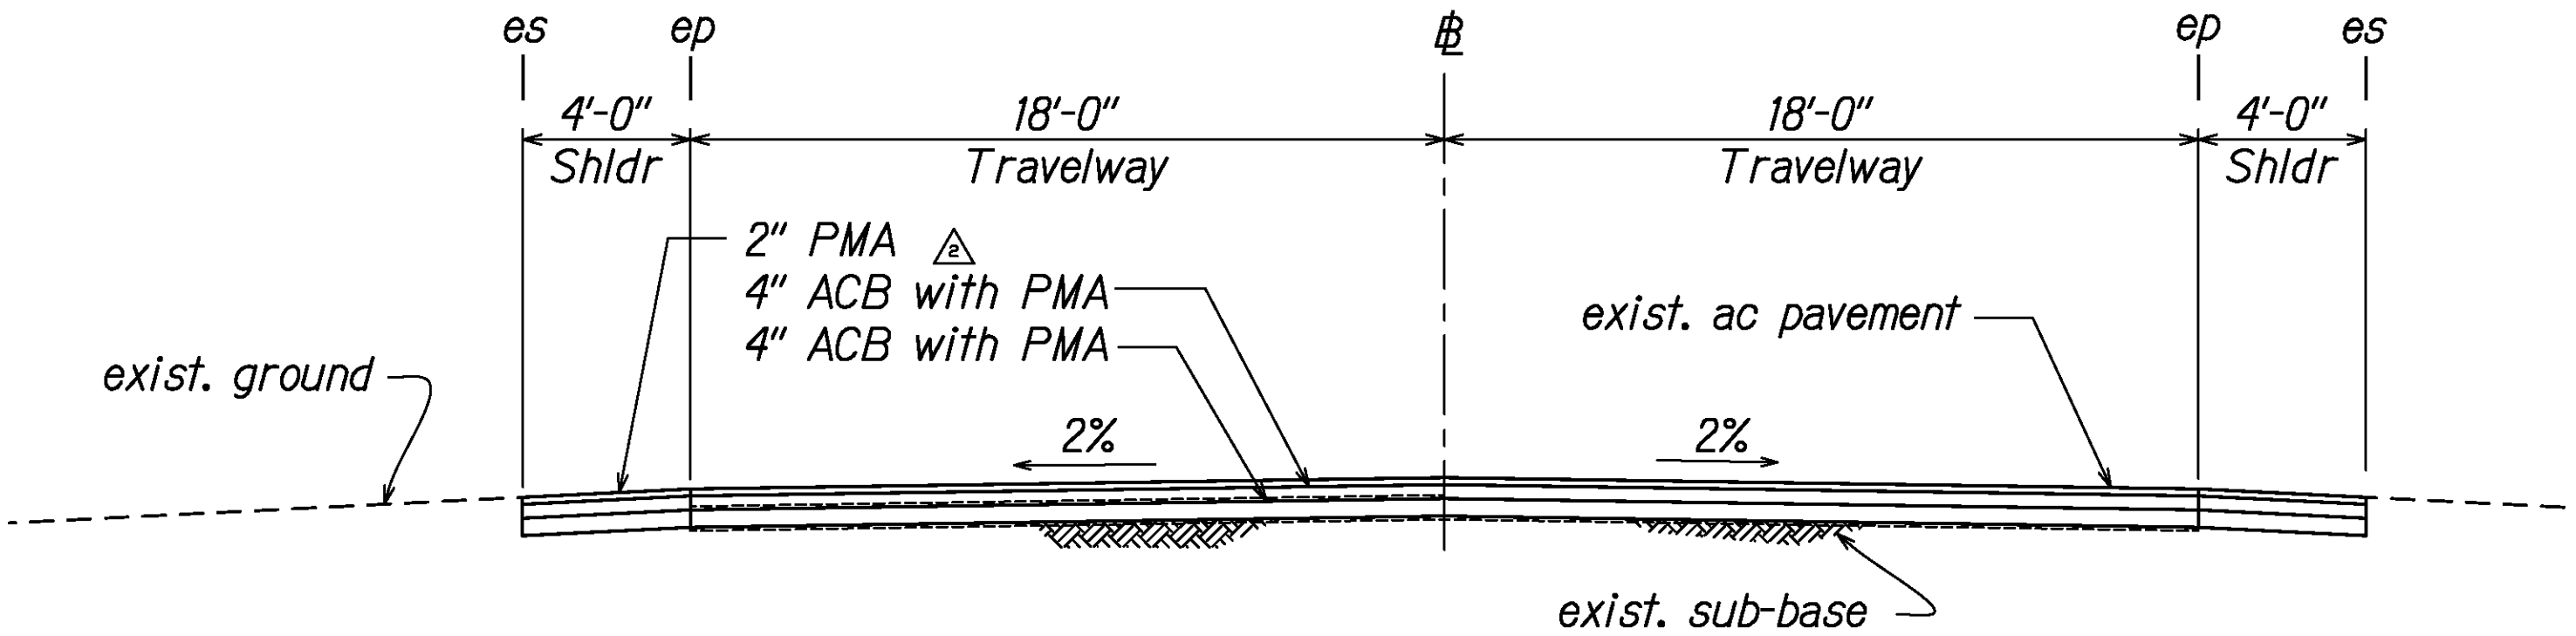


TYPICAL SECTION
WILIKINA DRIVE Sta 7+40 TO 31+20

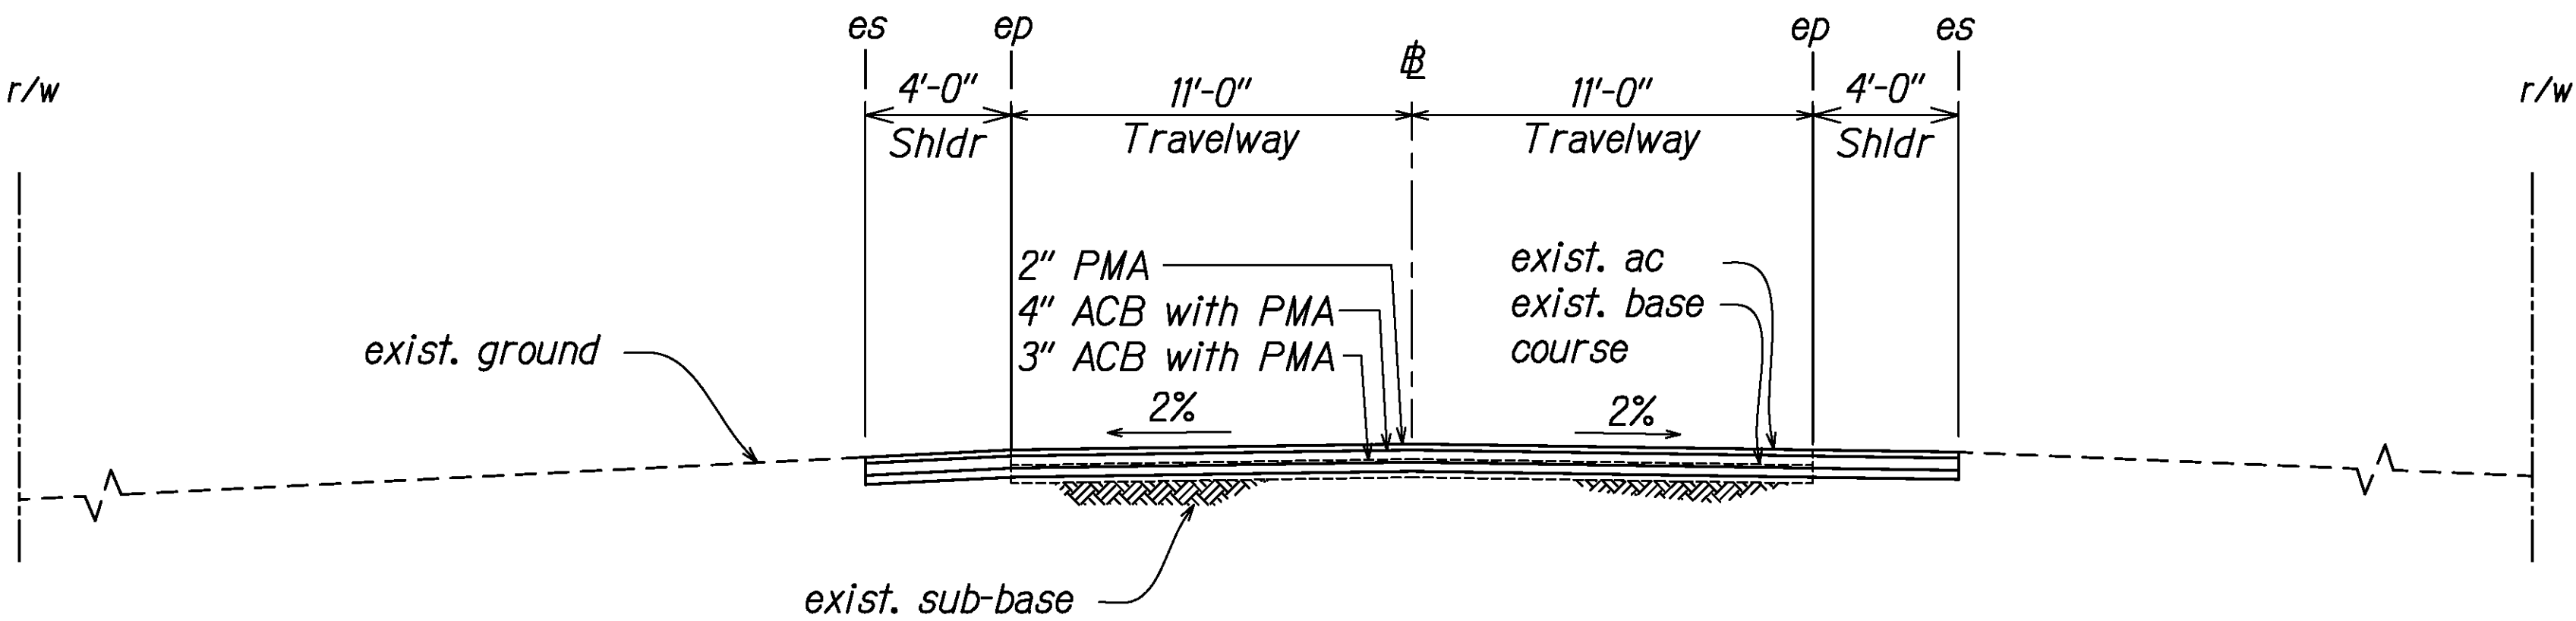

TYPICAL SECTION
KAMANANUI ROAD Sta 31+20 to 83+59

9/17/20 Updated pavement callout
DATE

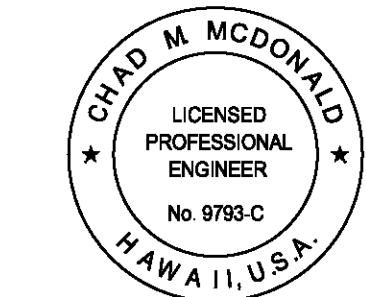

This work was prepared
by me or under my supervision

Chad M. McDonald
MITSUNAGA & ASSOCIATES, INC. 4/30/2022 EXP. DATE

NOTE: Contractor to check and verify
dimensions at job before proceeding with work.

STATE OF HAWAII
DEPARTMENT OF TRANSPORTATION
HIGHWAYS DIVISION

TYPICAL SECTIONS

Kamehameha Hwy, Kamananui Rd and Wilikina Dr
Rehabilitation Weed Circle to Interstate Route H-2
Project No. NH-099-1(031)


Scale: As Noted Date: August 2020

SHEET No. C06 OF 125 SHEETS


ADD.8

DESIGNED BY	DATE
TRACED BY	
DESIGNED BY	
QUANTITIES BY	
CHECKED BY	
No.	


FED. ROAD DIST. NO.	STATE	FED. AID PROJ. NO.	FISCAL YEAR	SHEET NO.	TOTAL SHEETS
HAWAII	HAW	NH-099-1(031)	2020	9	125

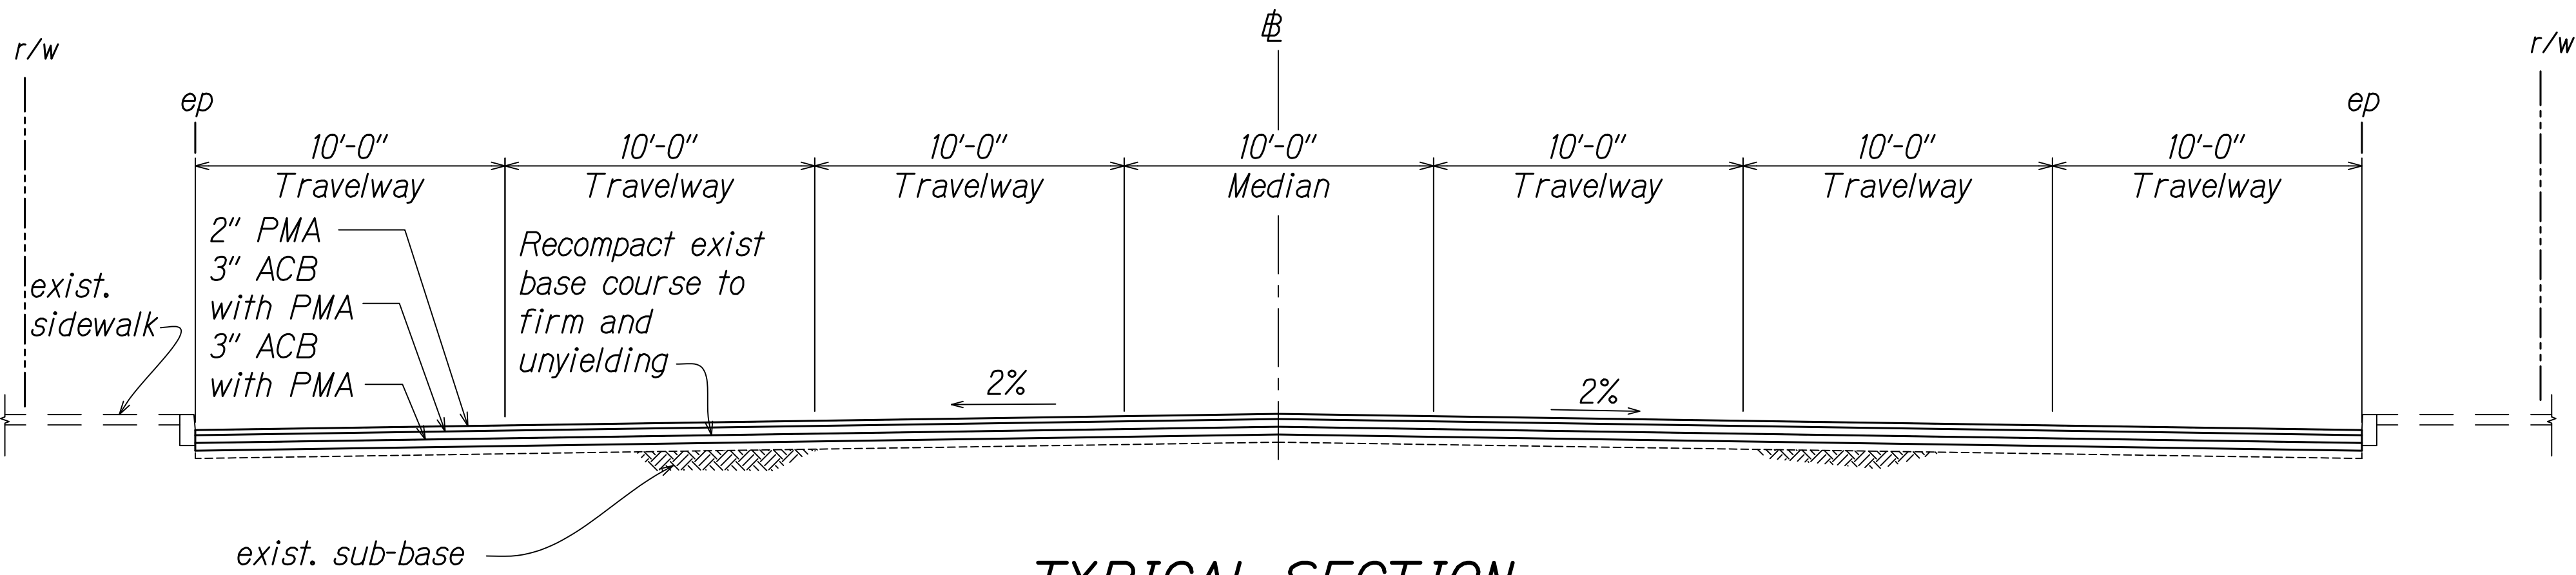

TYPICAL SECTION
KAMEHAMEHA HIGHWAY Sta 77+33 to 106+53

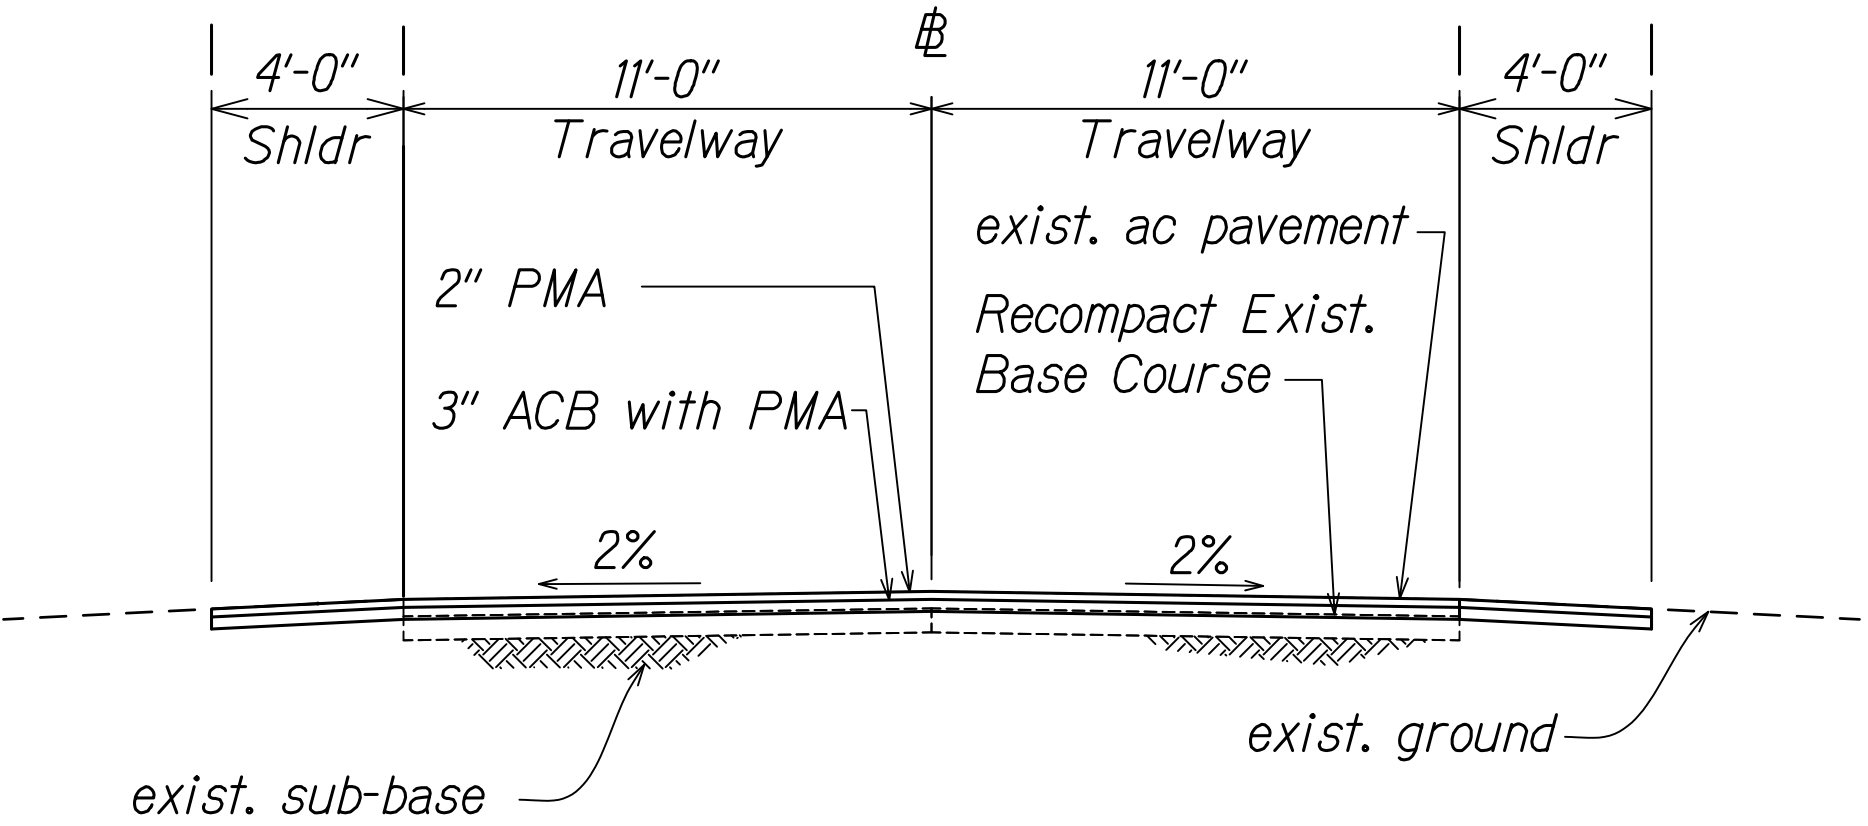


TYPICAL SECTION
KAMEHAMEHA HIGHWAY, Route 80 Sta 106+53 to 15+10

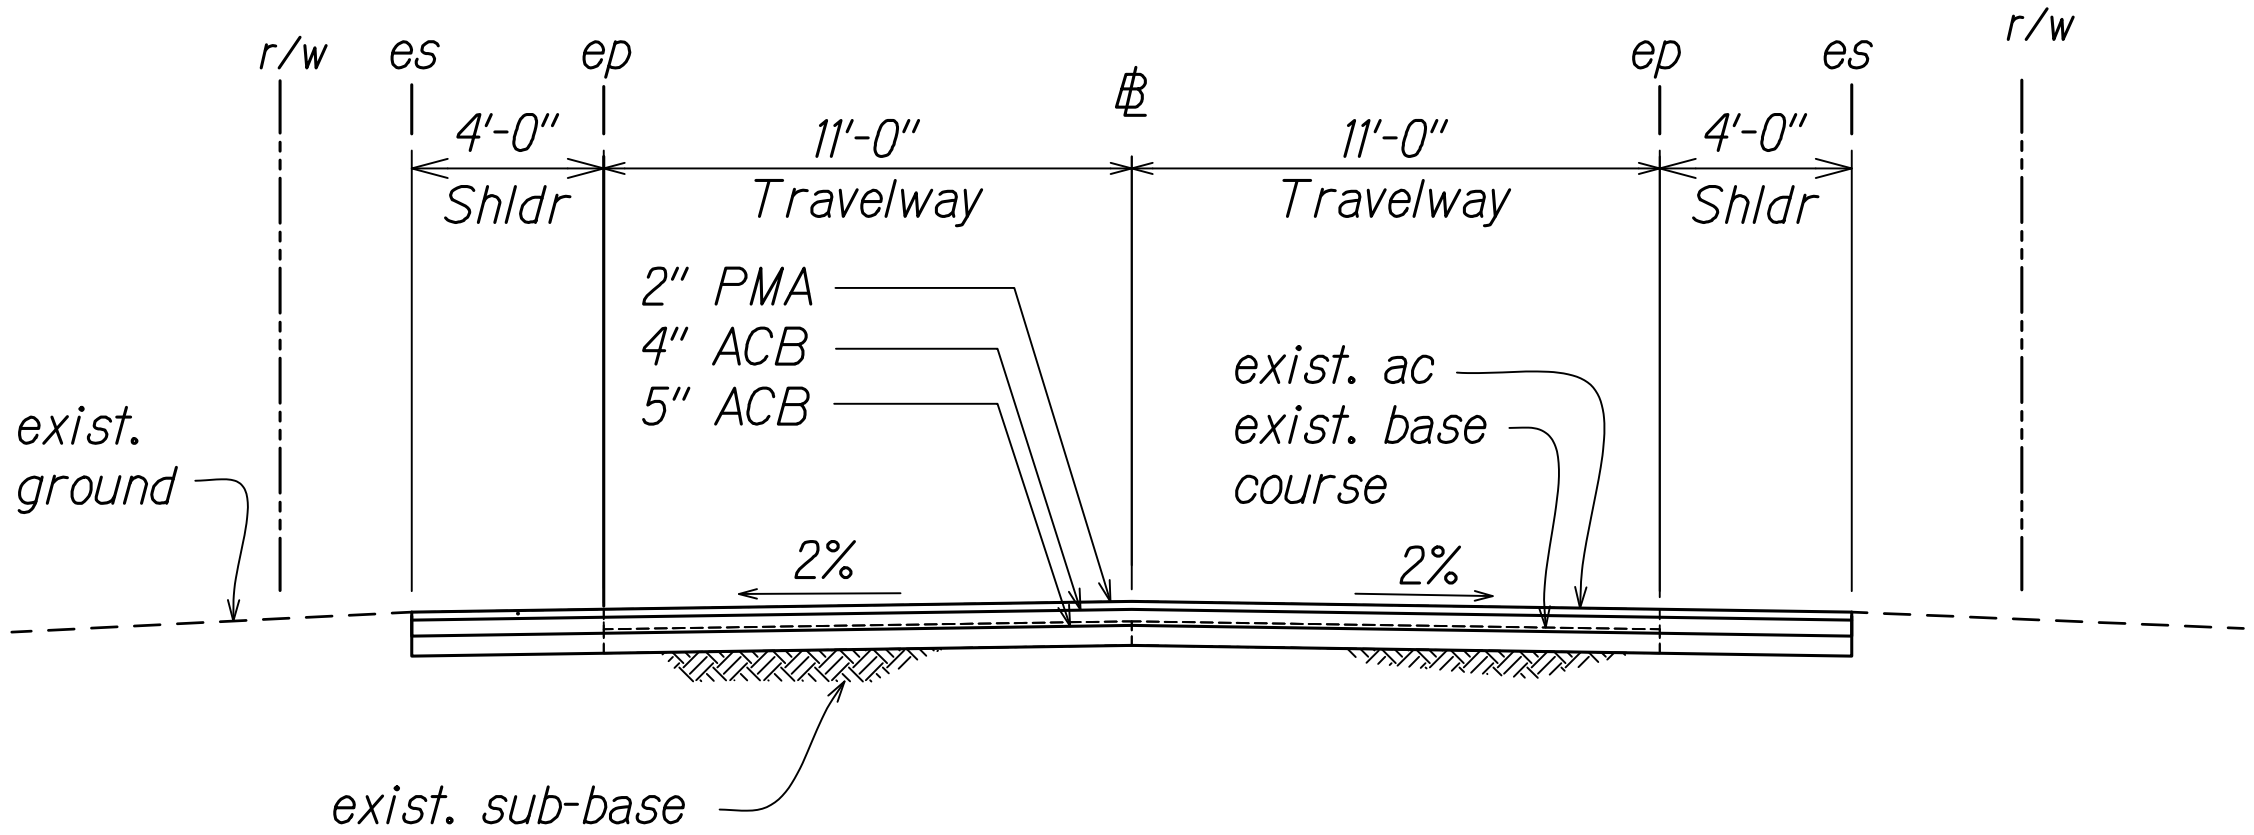

TYPICAL SECTION
KAMEHAMEHA HIGHWAY Sta 15+10 to 26+93

SURVEY PLOTTED BY	DATE
DESIGNED BY	
TRACED BY	
DESIGNED BY	
QUANTITIES BY	
CHECKED BY	
ORIGINAL PLAN	
NOTE BOOK	
No.	

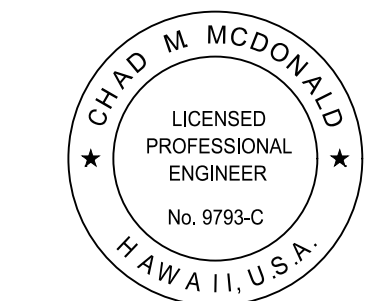

This work was prepared
by me or under my supervision


Chad M. McDonald
MITSUNAGA & ASSOCIATES, INC. EXP. DATE 4/30/2022

NOTE: Contractor to check and verify
dimensions at job before proceeding with work.


STATE OF HAWAII
DEPARTMENT OF TRANSPORTATION
HIGHWAYS DIVISION

TYPICAL SECTIONS
Kamehameha Hwy, Kamananui Rd and Wilikina Dr
Rehabilitation Weed Circle to Interstate Route H-2
Project No. NH-099-1(031)
Scale: As Noted Date: August 2020
SHEET No. **C07** OF **125** SHEETS


FED. ROAD DIST. NO.	STATE	FED. AID PROJ. NO.	FISCAL YEAR	SHEET NO.	TOTAL SHEETS
HAWAII	HAW	NH-099-1(031)	2020	10	125

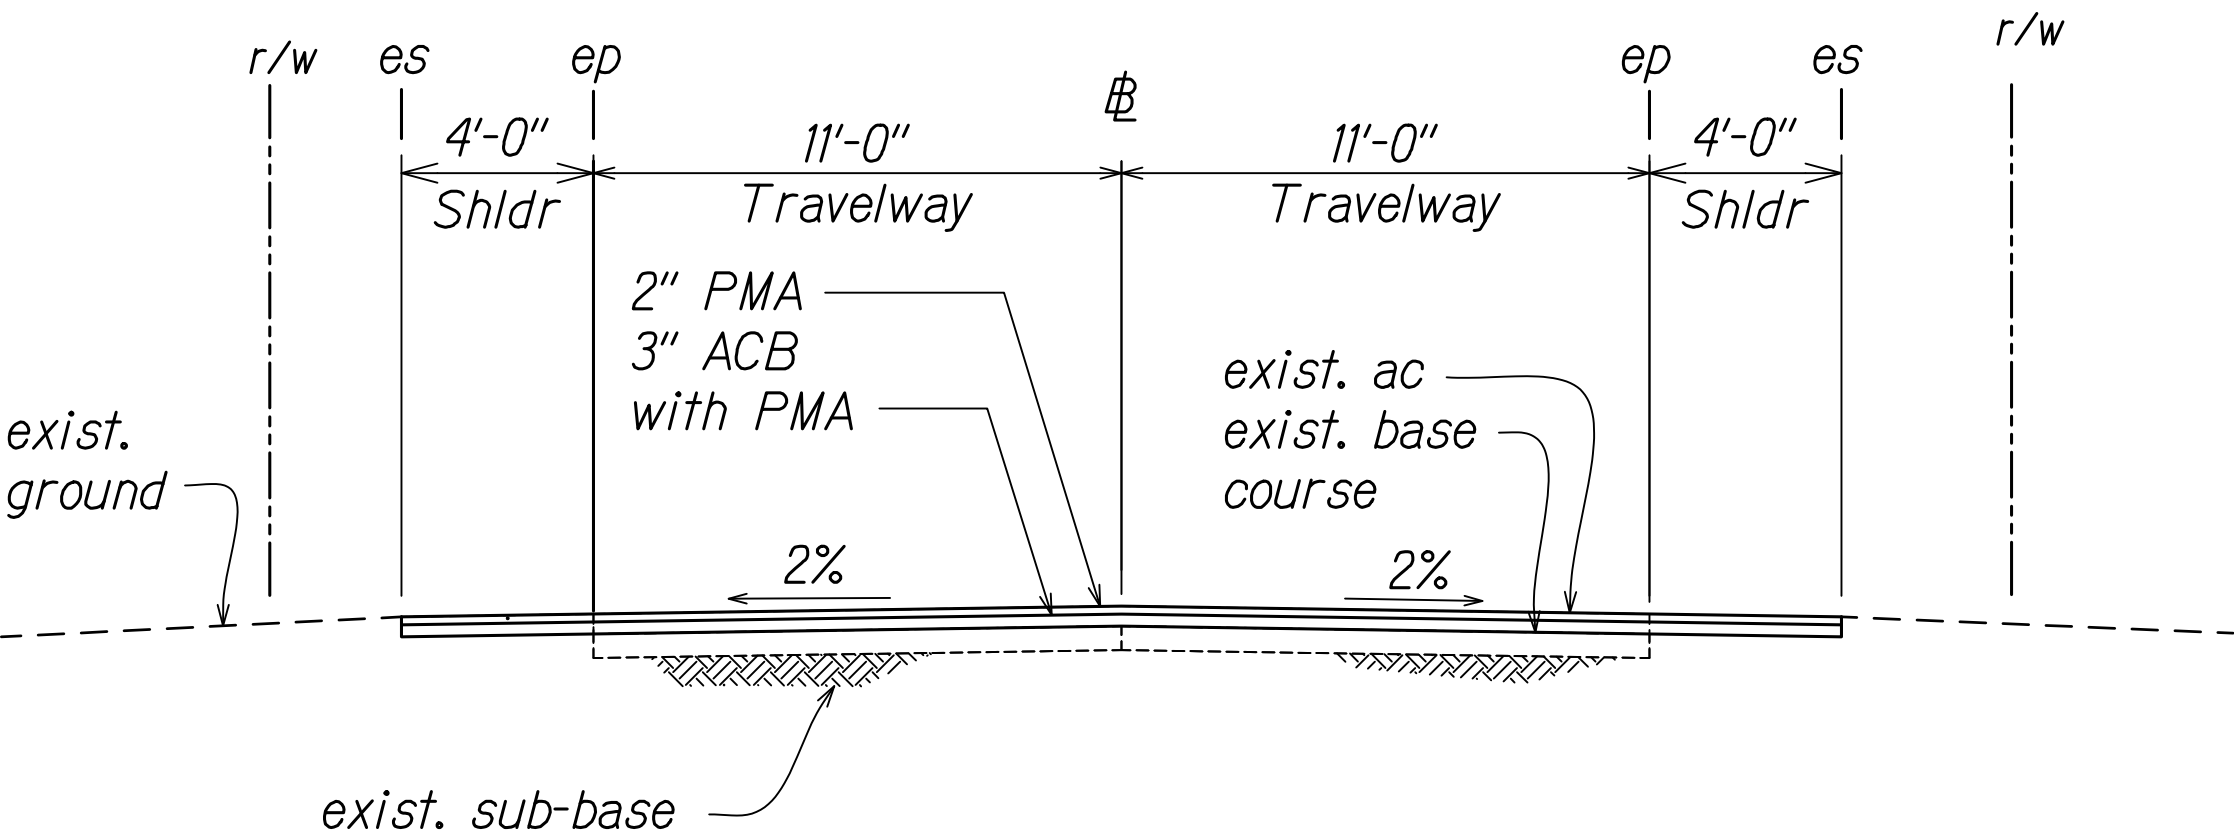


TYPICAL SECTION
KAMEHAMEHA HIGHWAY Sta 26+93 TO 44+95, 132+80 TO 183+26, AND 207+11 TO 253+87

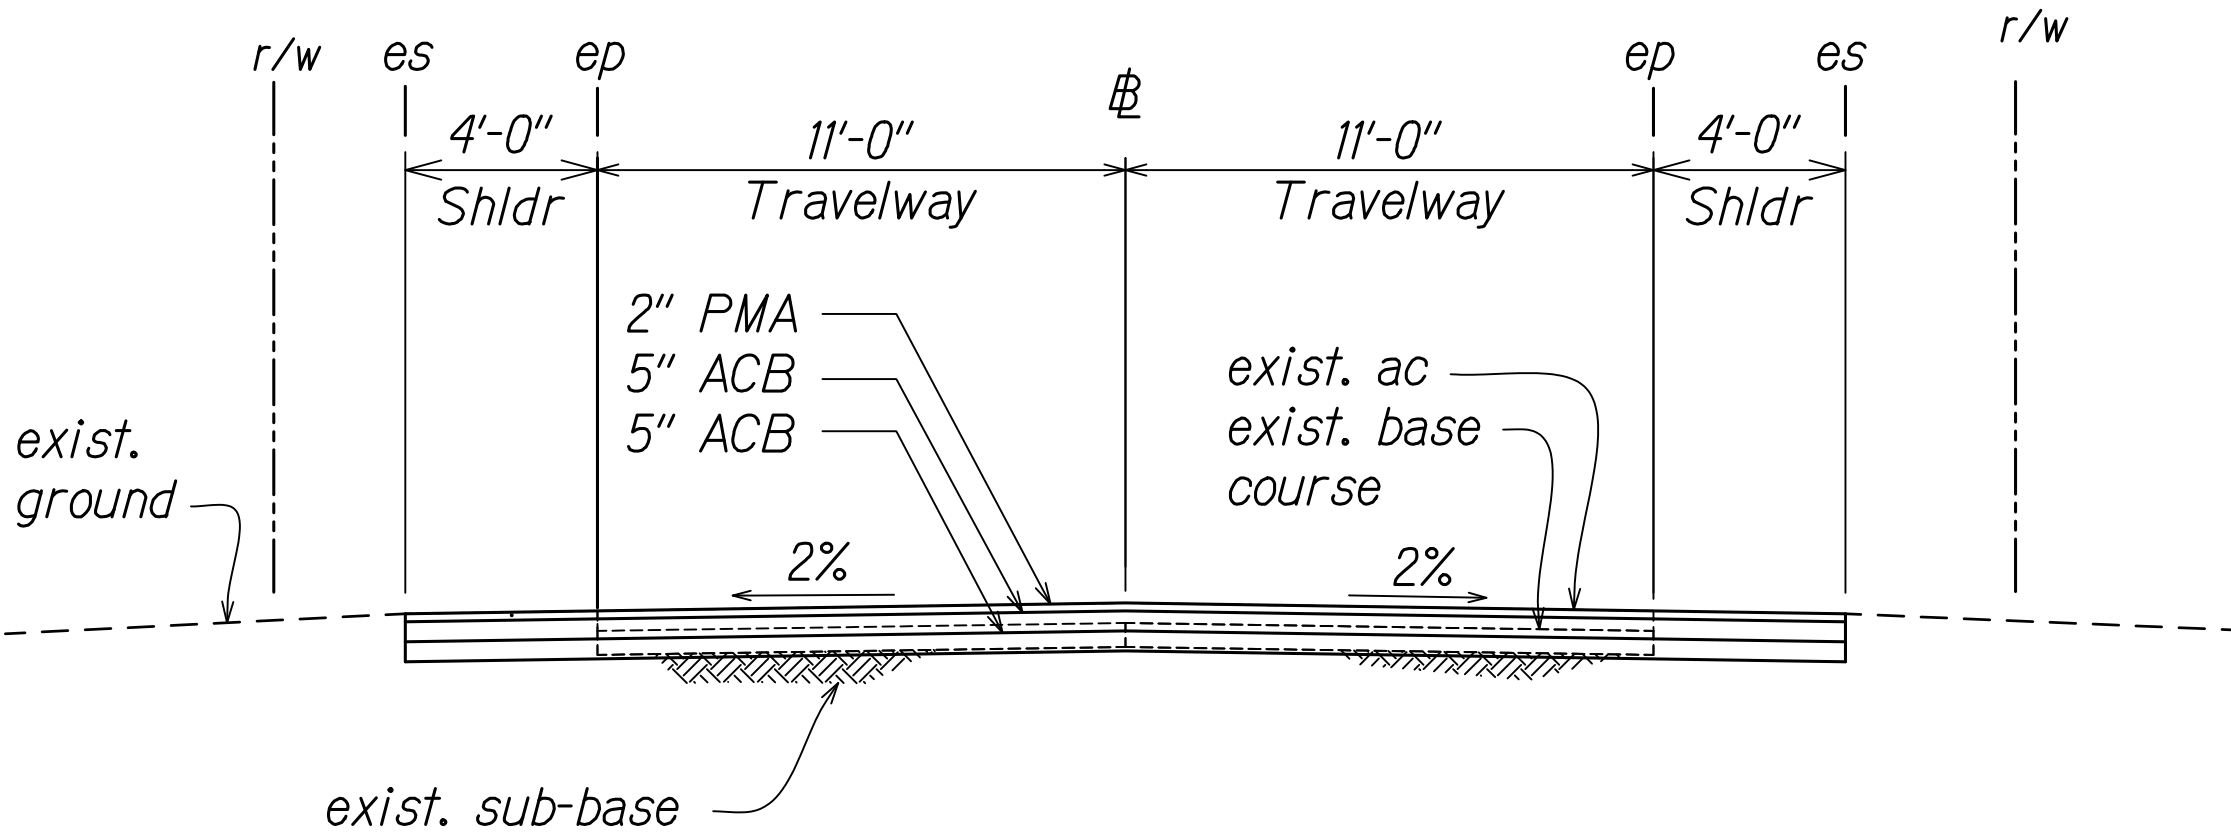

TYPICAL SECTION
KAMEHAMEHA HIGHWAY Sta 44+95 TO 132+80 AND 183+26 TO 207+11

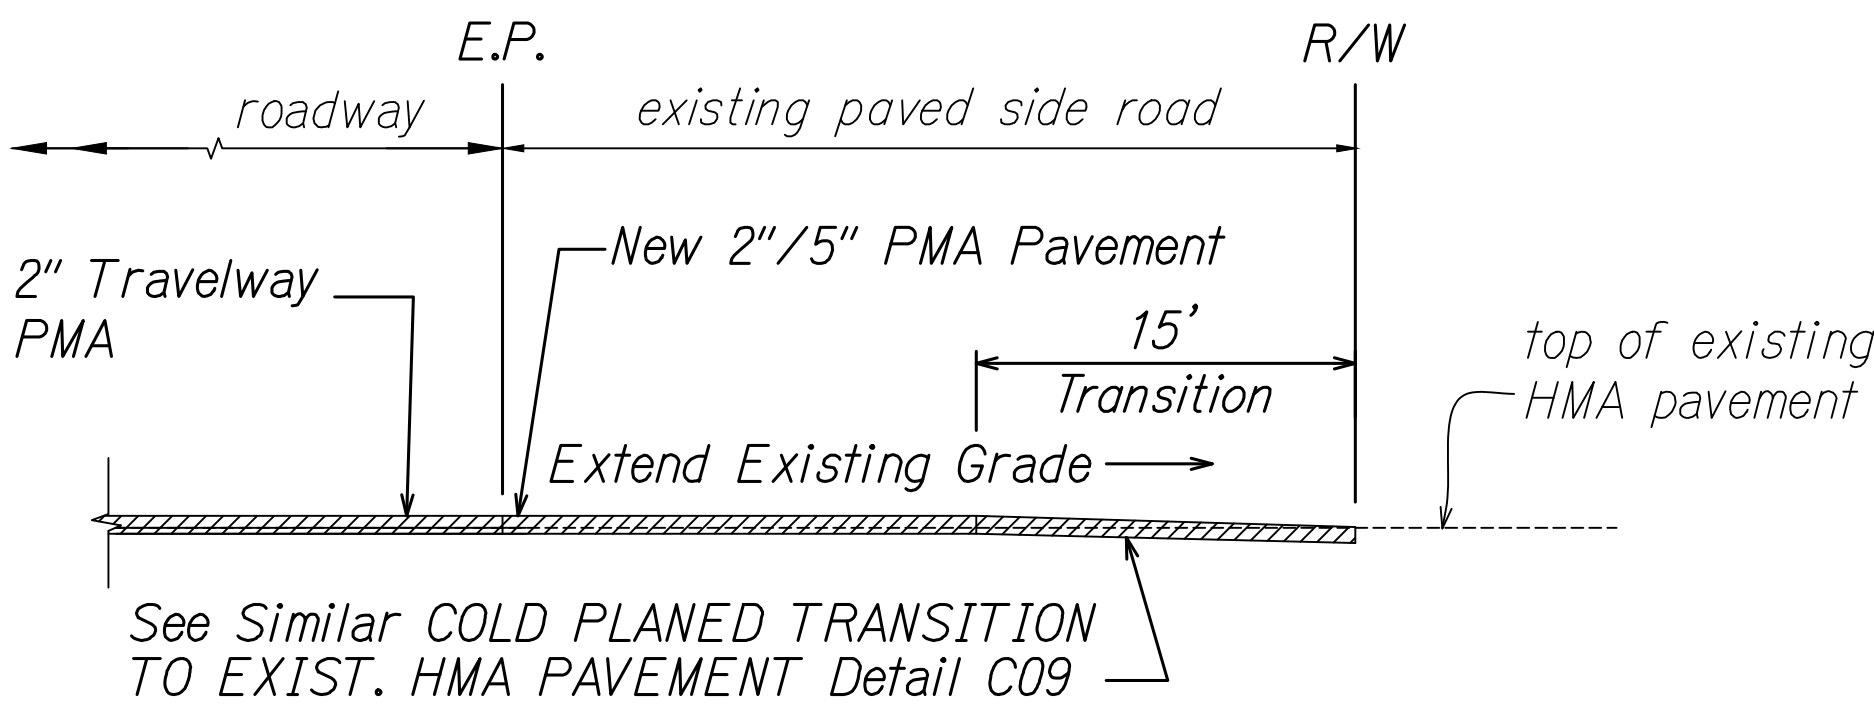


PMA Resurfacing at Paved Sideroad Detail
Not to Scale

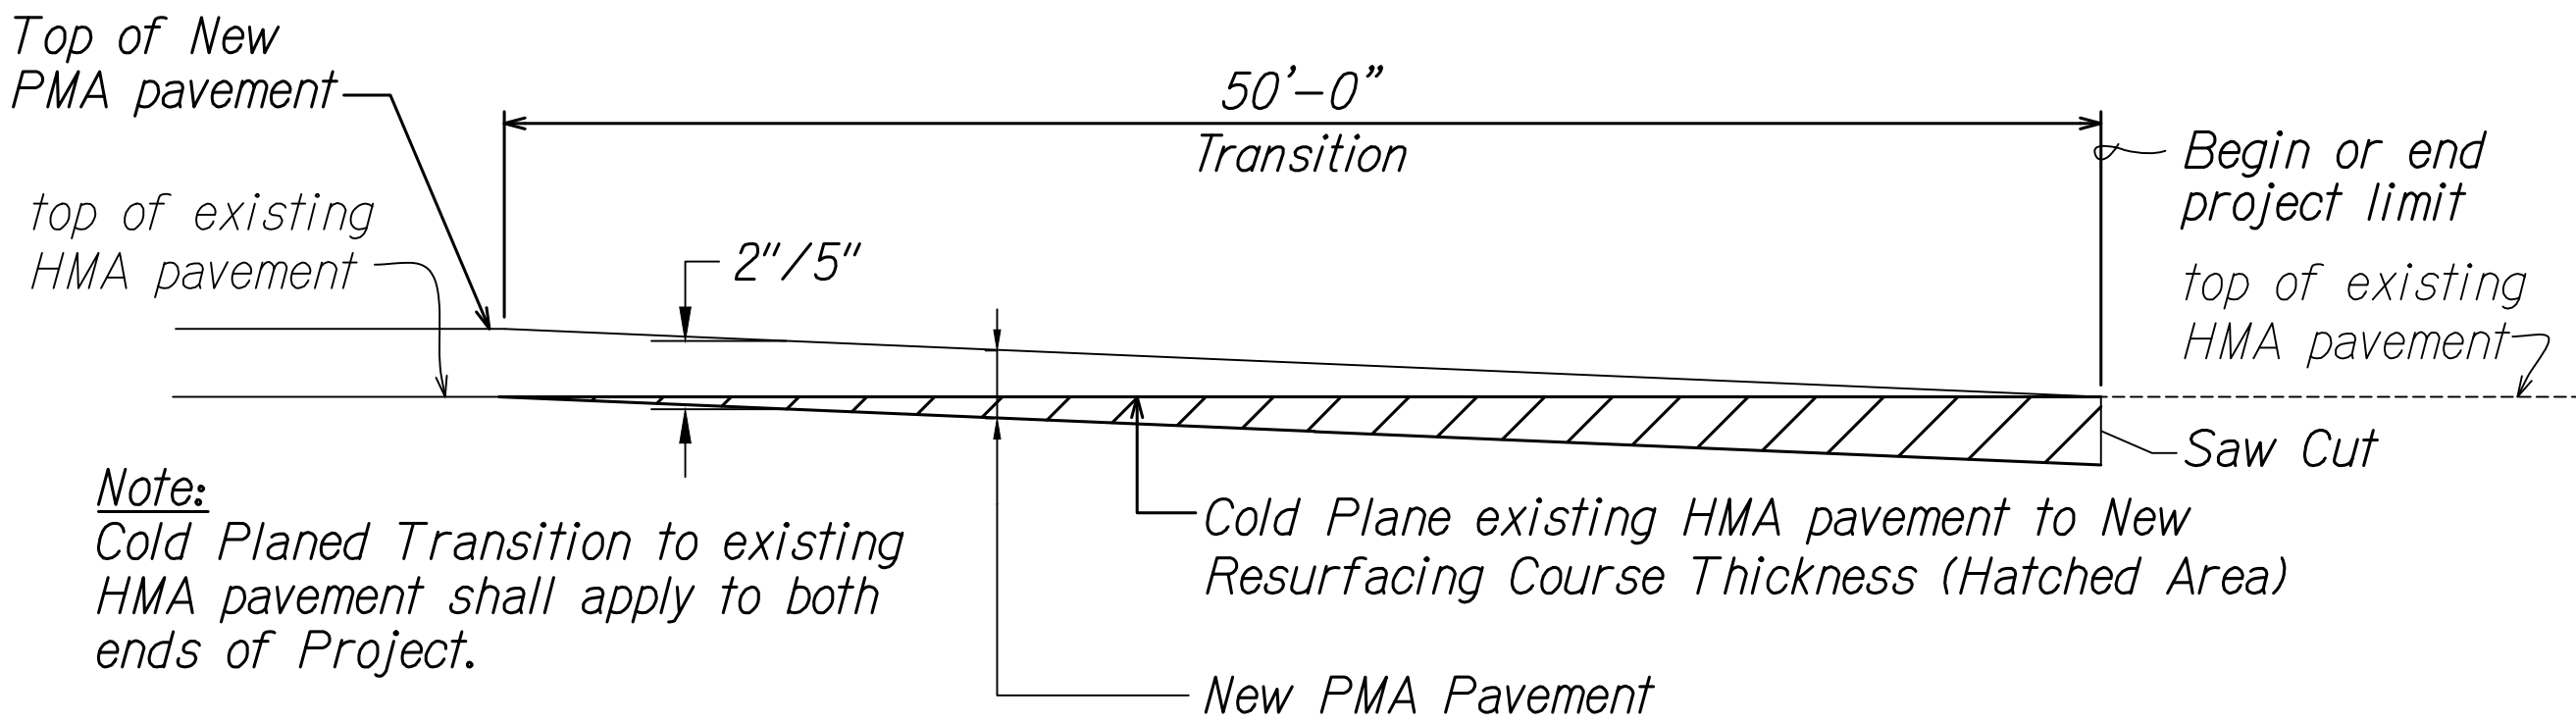

Cold Planed Transition to Existing HMA Pavement
Not to Scale

ORIGINAL PLAN	SURVEY PLOTTED BY	DATE
	DESIGNED BY	
	TRACED BY	
	NOTED BY	
NOTE BOOK	DESIGNED BY	
	TRACED BY	
	NOTED BY	
	CHECKED BY	
No.		

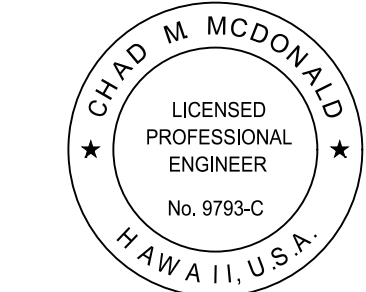

This work was prepared by me or under my supervision

Chad M. McDonald
MITSUNAGA & ASSOCIATES, INC. EXP. DATE 4/30/2022
NOTE: Contractor to check and verify dimensions at job before proceeding with work.

STATE OF HAWAII
DEPARTMENT OF TRANSPORTATION
HIGHWAYS DIVISION

TYPICAL SECTIONS
Kamehameha Hwy, Kamananui Rd and Wilikina Dr
Rehabilitation Weed Circle to Interstate Route H-2
Project No. NH-099-1(031)
Scale: As Noted Date: August 2020

SHEET No. **C08** OF **125** SHEETS