



| FED. ROAD DIST. NO. | STATE | PROJ. NO. | FISCAL YEAR | SHEET NO. | TOTAL SHEETS |
|---------------------|-------|-----------|-------------|-----------|--------------|
| HAWAII              | HAW.  | 750-A-017 | 1971        | 5         | 5            |


# 1 CENTER LINES ON TWO - LANE RURAL ROADS AND CITY STREETS

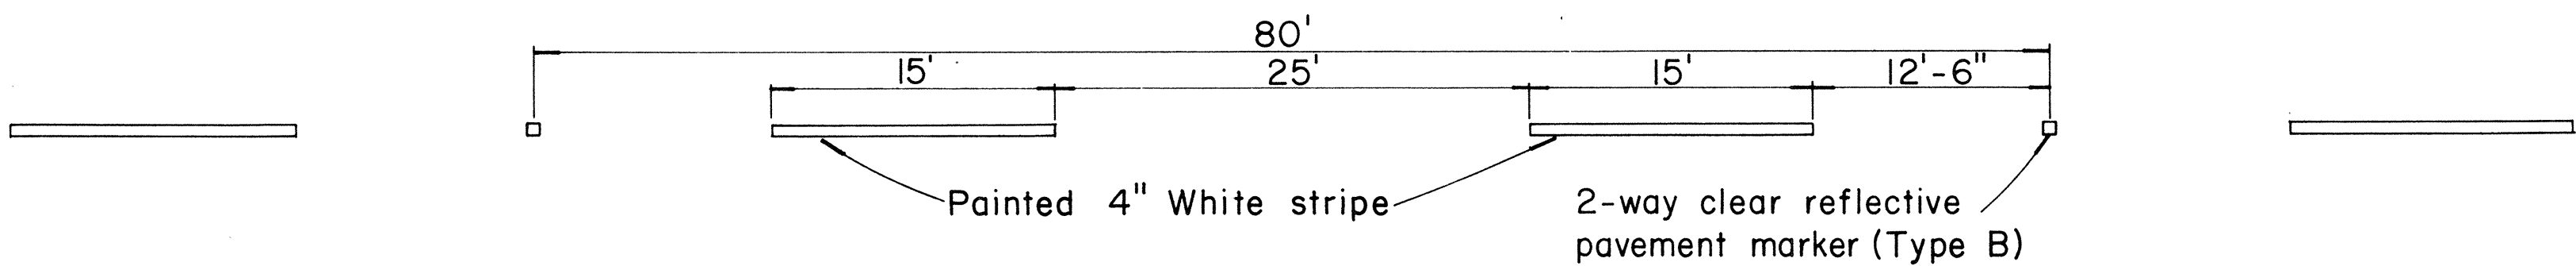


# 2 LANE LINES

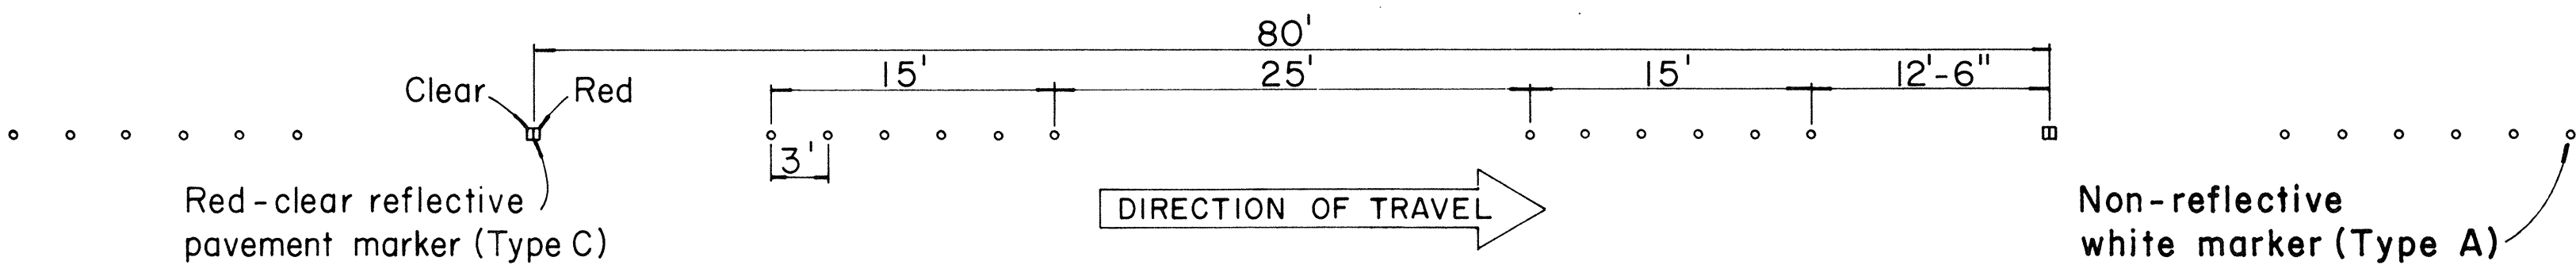



# 3 CHANNELIZING LINES

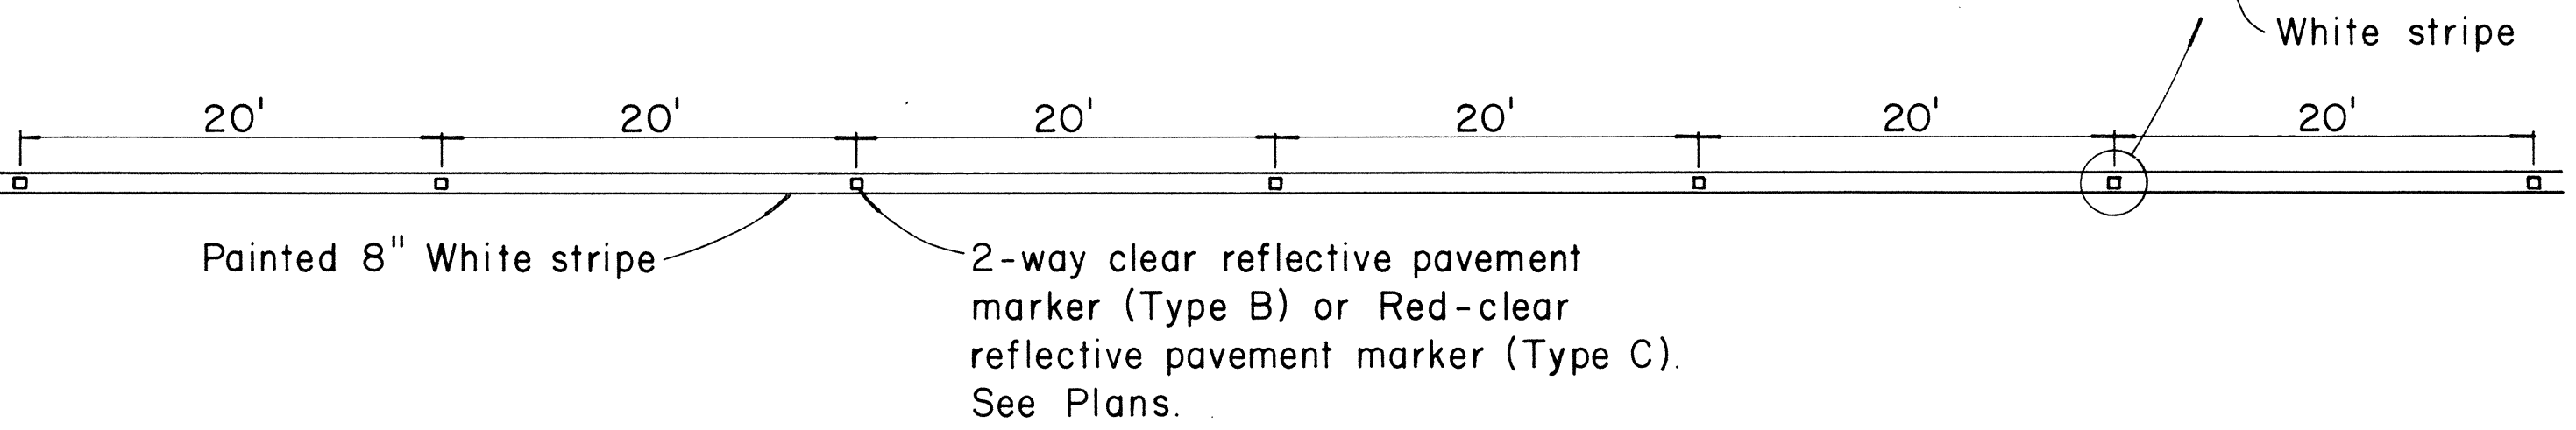

# 4 YELLOW DOUBLE CENTER LINES

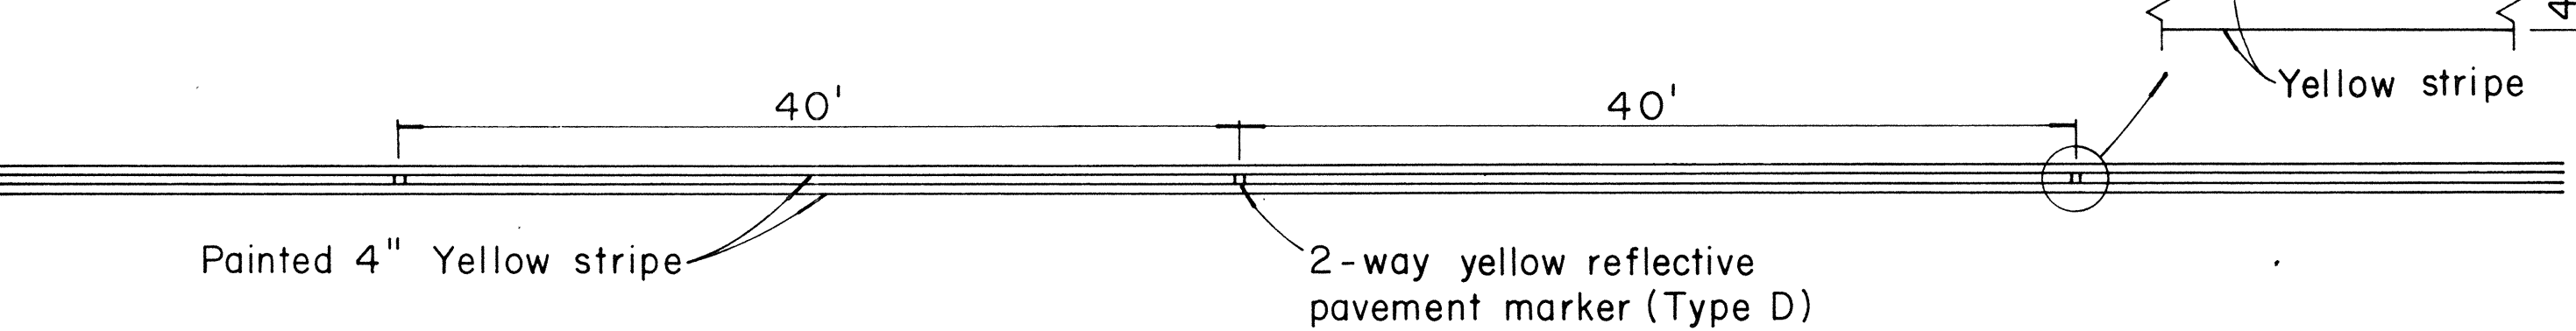

# 5 NO PASSING - PASSING ZONES ON TWO-LANE ROADS

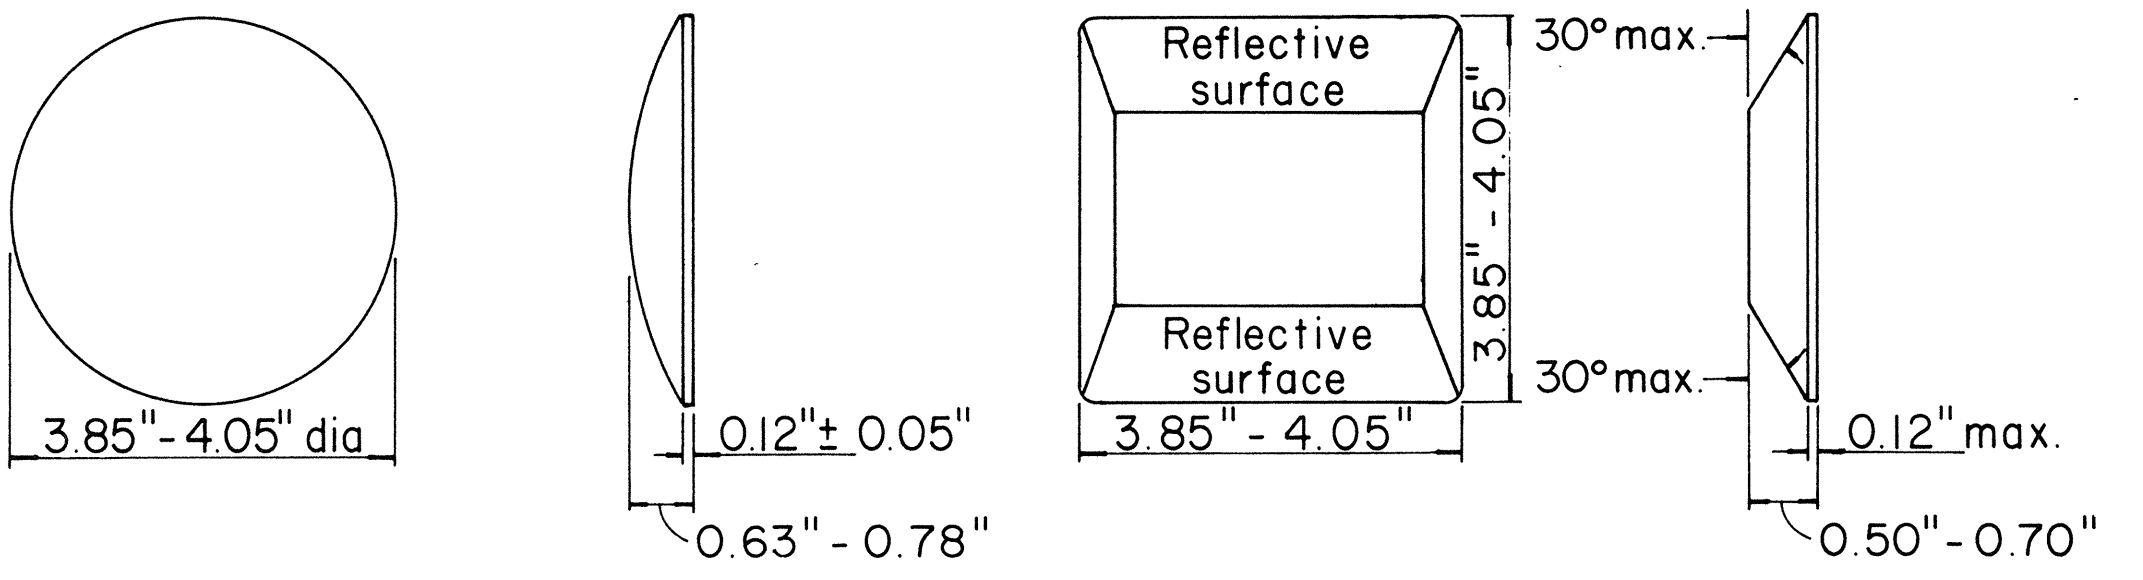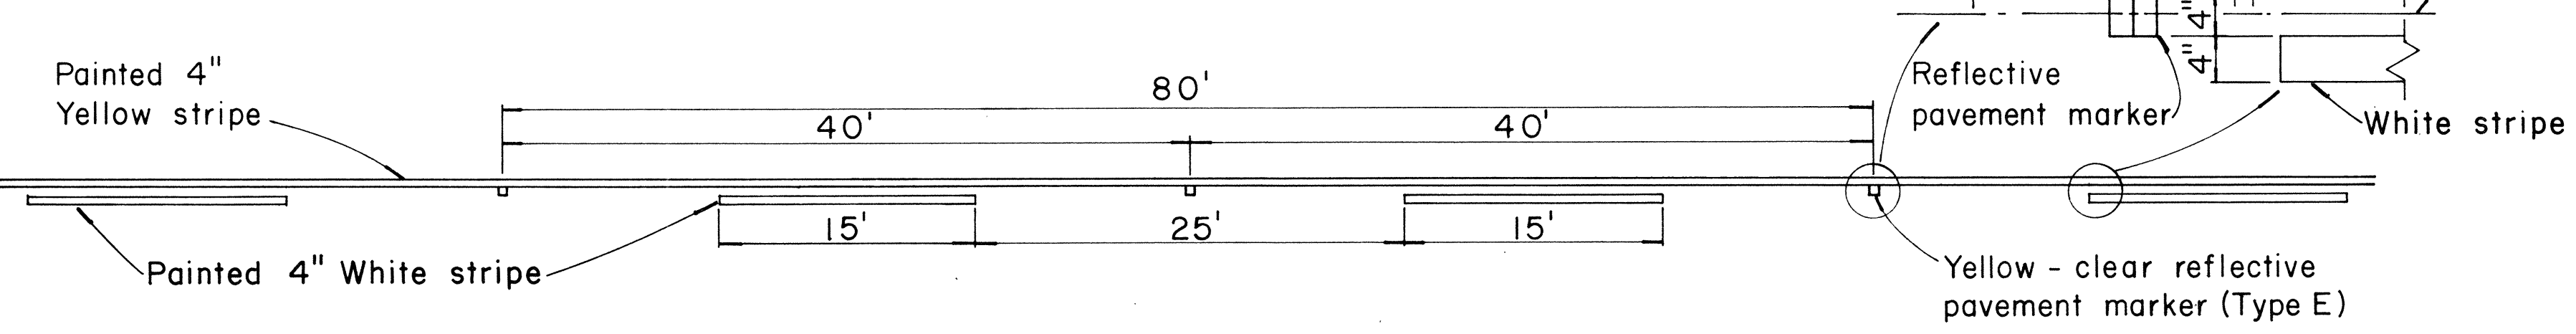


**TYPE A**  
Non-reflective white marker

**TYPE B**  
2-way clear reflective surface

**TYPE J**  
Non-reflective yellow marker

**TYPE D**  
2-way yellow reflective surface

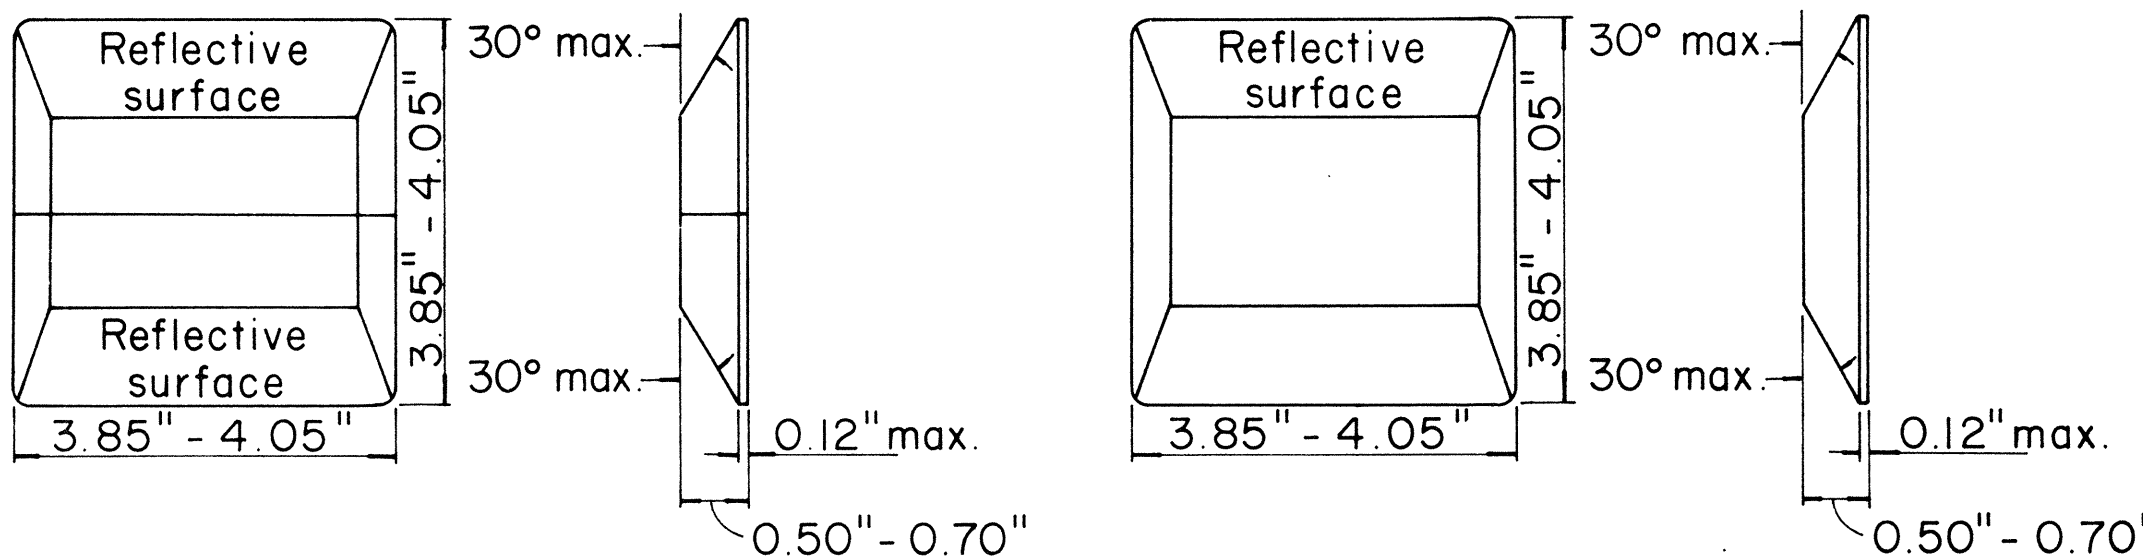


**TYPE C**  
Red - clear reflective surface

**TYPE H**  
One - way yellow reflective surface

**TYPE E**  
Yellow - clear reflective surface

**TYPE G**  
One - way clear reflective surface

# 6 MEDIAN NOSE DELINEATION

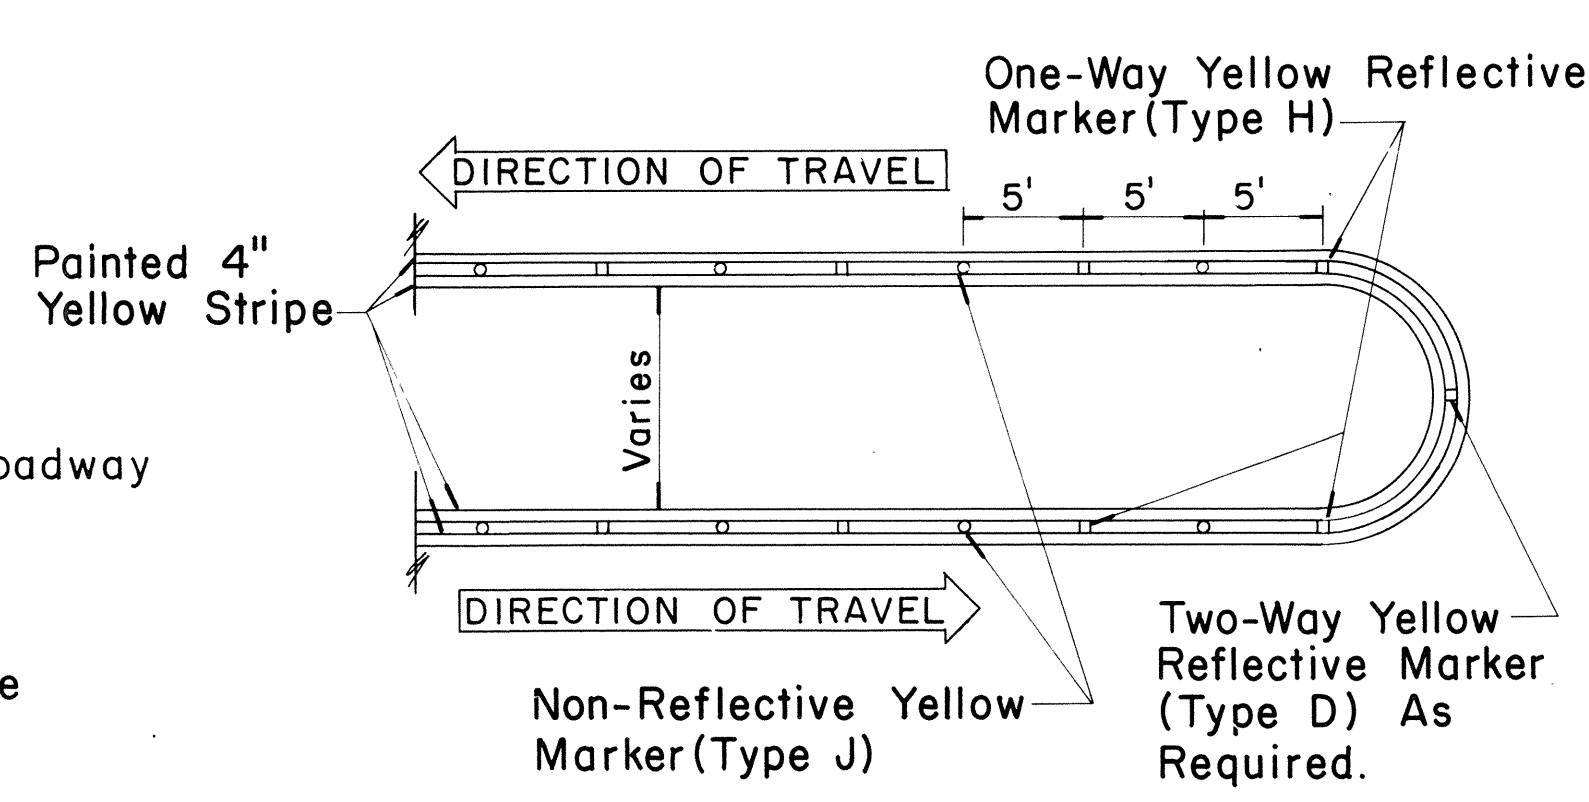

**NOTE**  
Painted stripes to be done by State forces.

| NO. | REVISION | APPROVED BY | DATE |
|-----|----------|-------------|------|
|     |          |             |      |

STATE OF HAWAII  
DEPARTMENT OF TRANSPORTATION  
HIGHWAYS DIVISION

**STANDARD DETAILS**  
**RAISED PAVEMENT MARKERS**

Not to Scale  
Sept., 1967

DATE  
DESIGNED BY  
CHECKED BY  
NOTED BY  
ORIGINAL PLAN  
NO.