

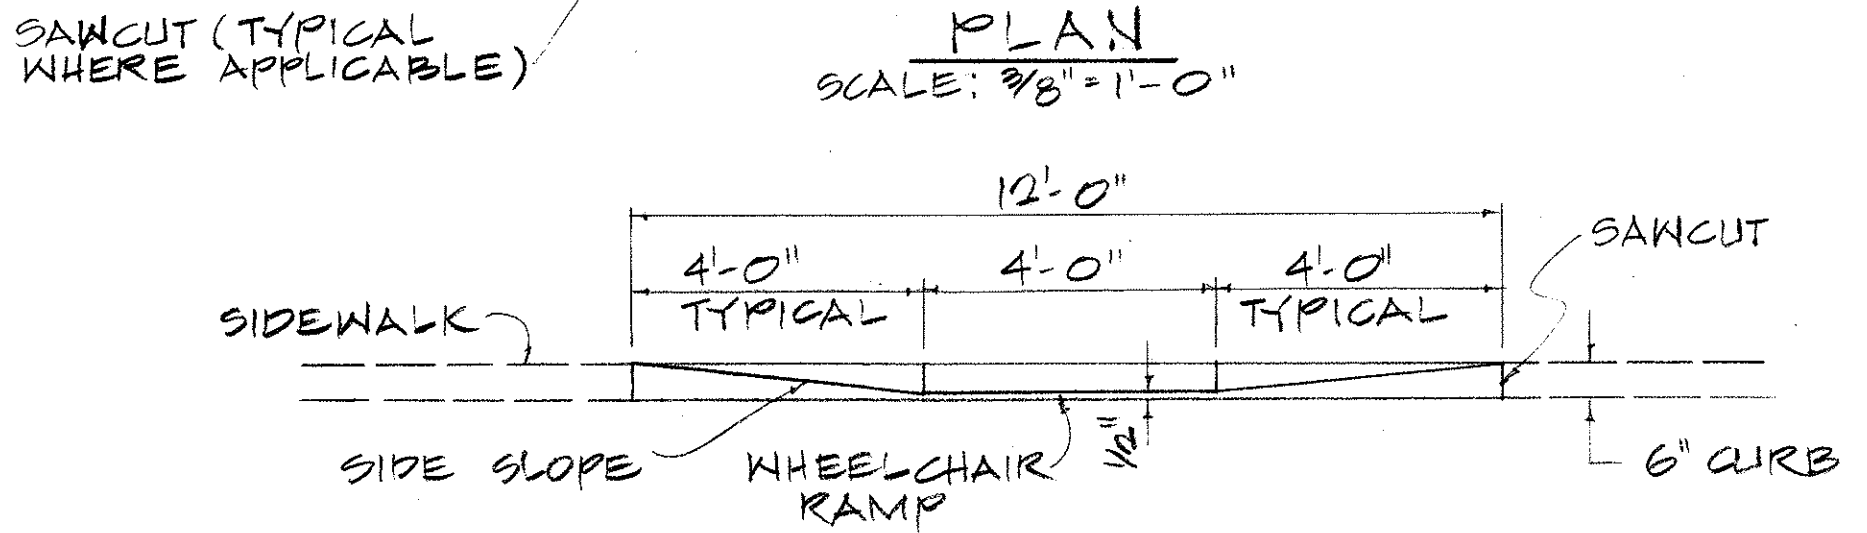



FED. ROAD DIST. NO.	STATE	FED. AID PROJ. NO.	FISCAL YEAR	SHEET NO.	TOTAL SHEETS
HAWAII	HAW.	RS-0750 (4)	1977	4	12

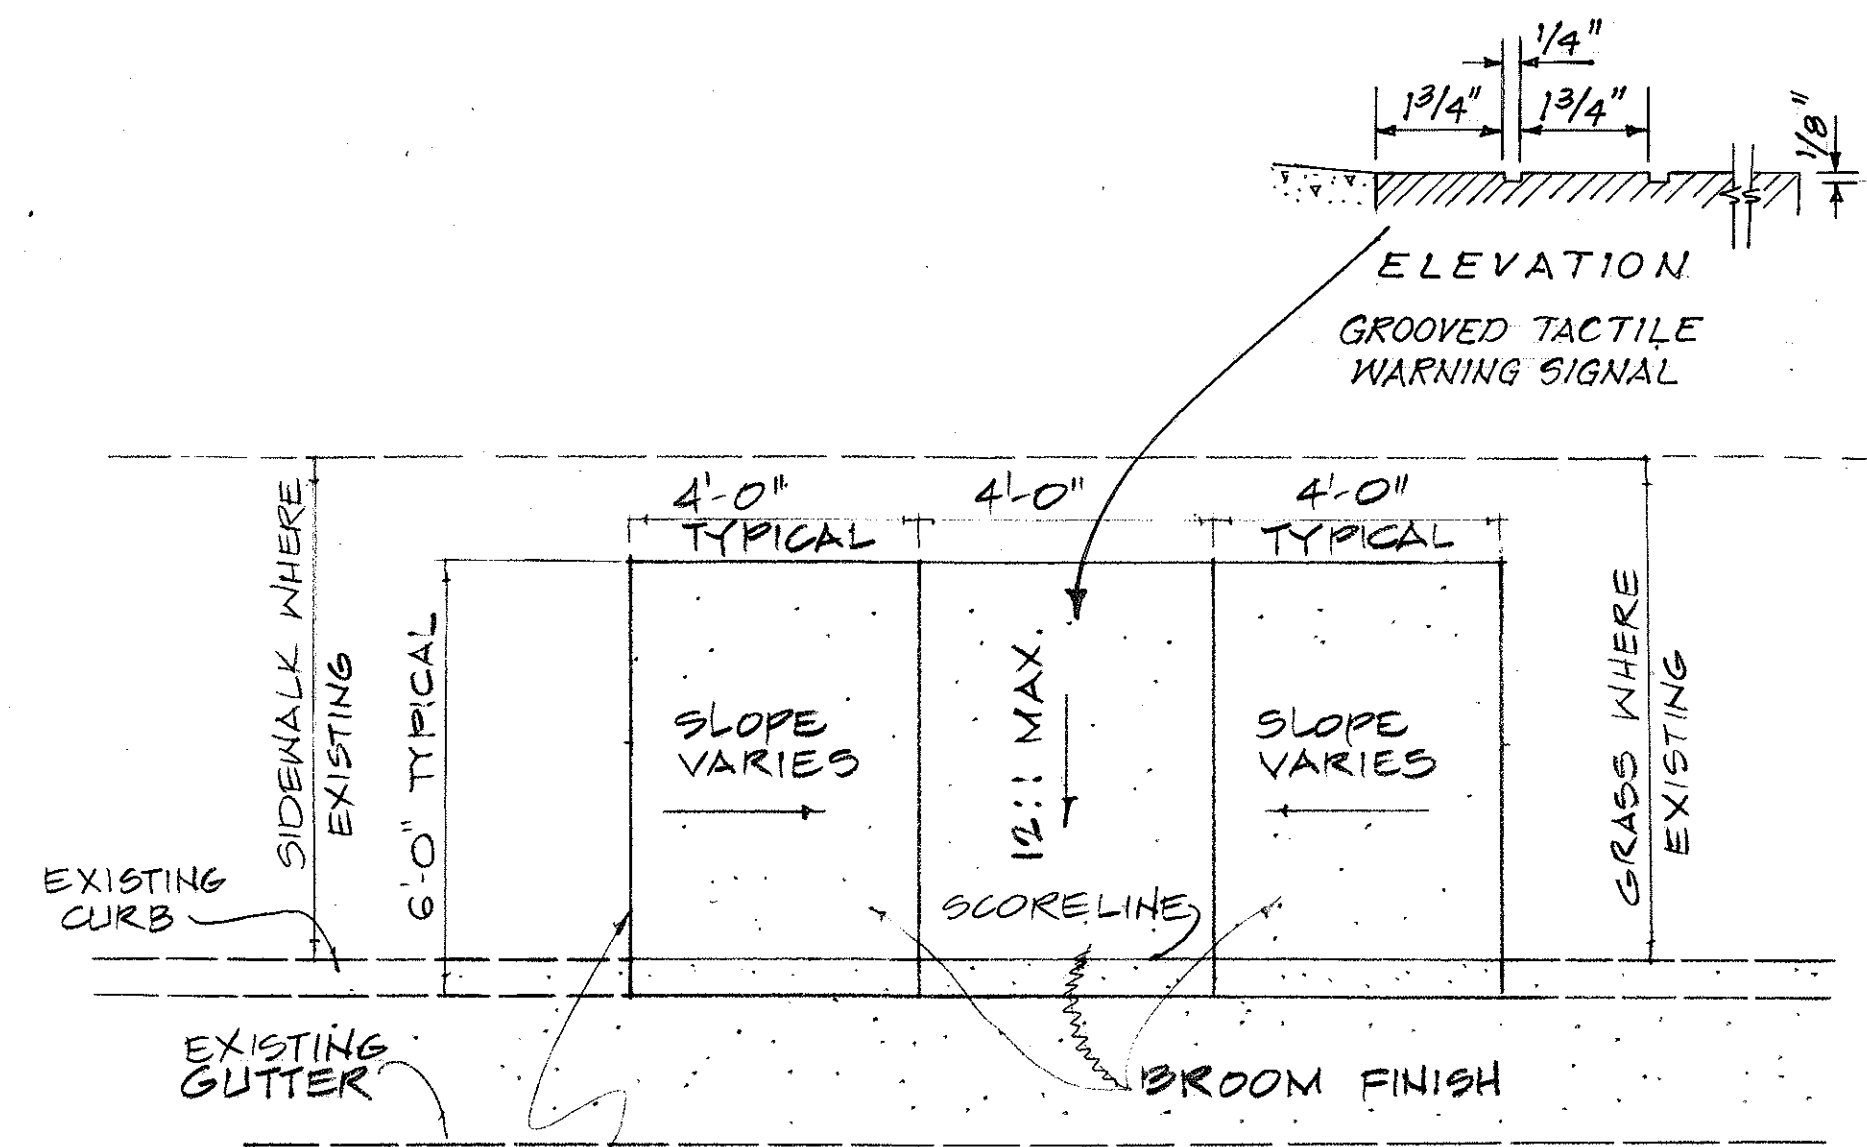


ELEVATION
SCALE: 3/8" = 1'-0"

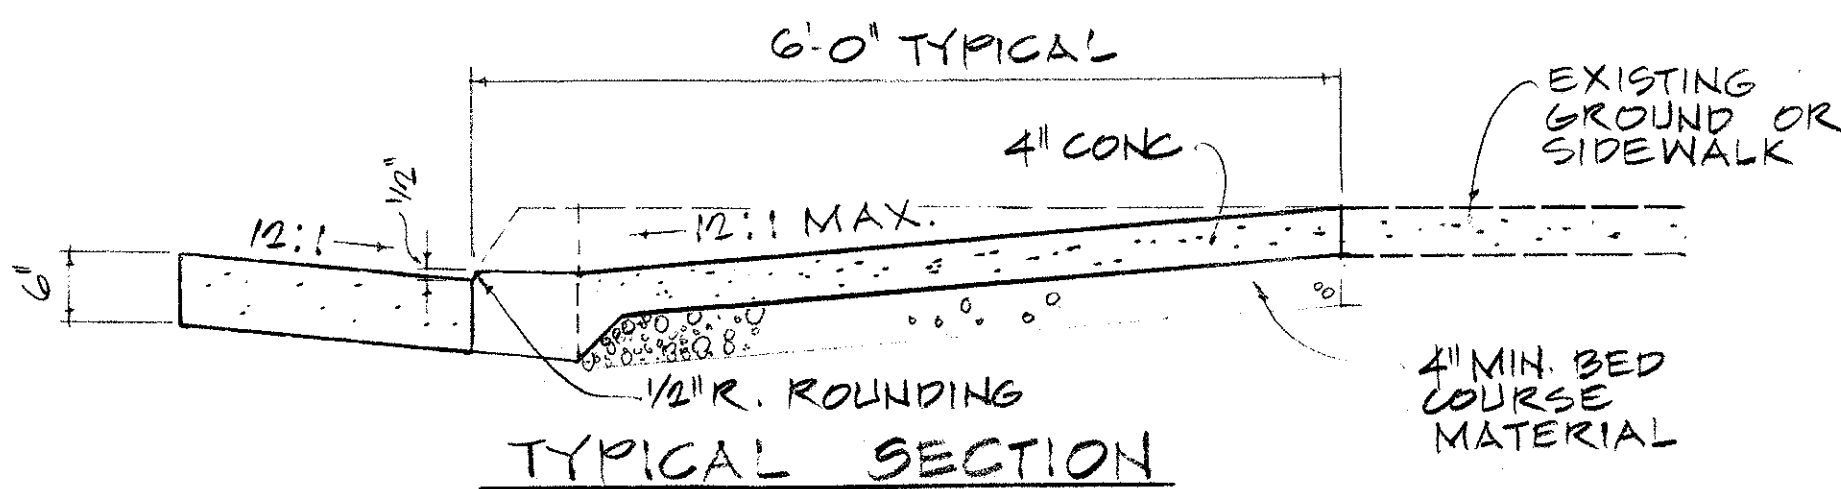


WHEELCHAIR RAMP
SCALE: AS NOTED

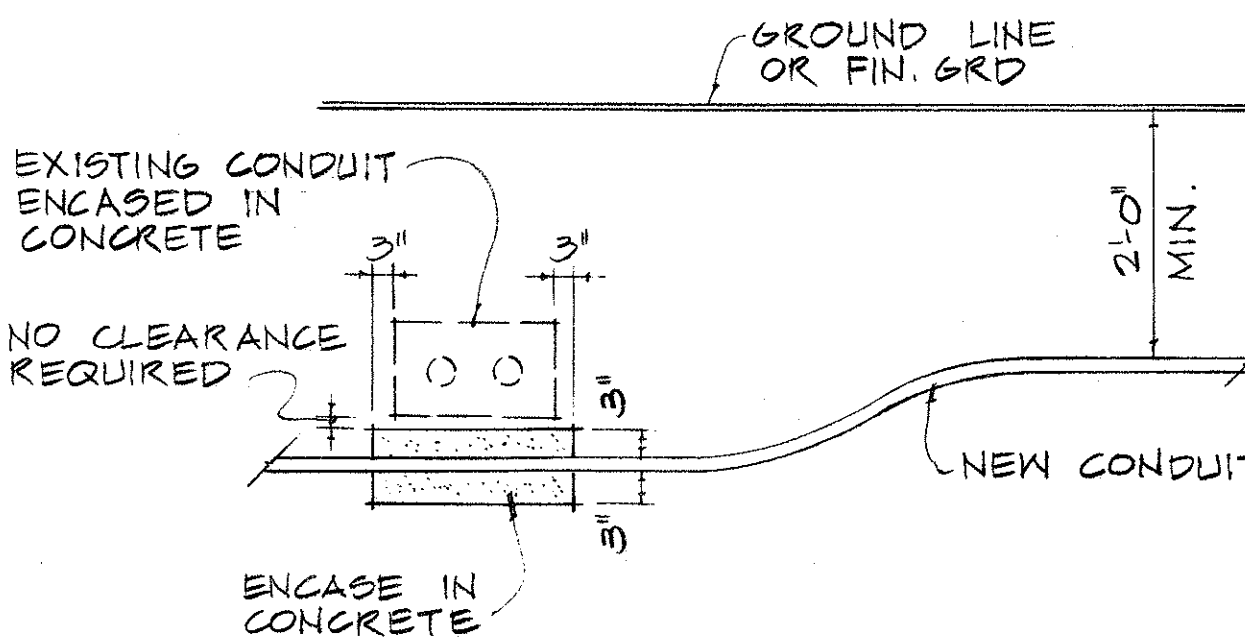

CONDUIT BY-PASS DETAIL
NOT TO SCALE

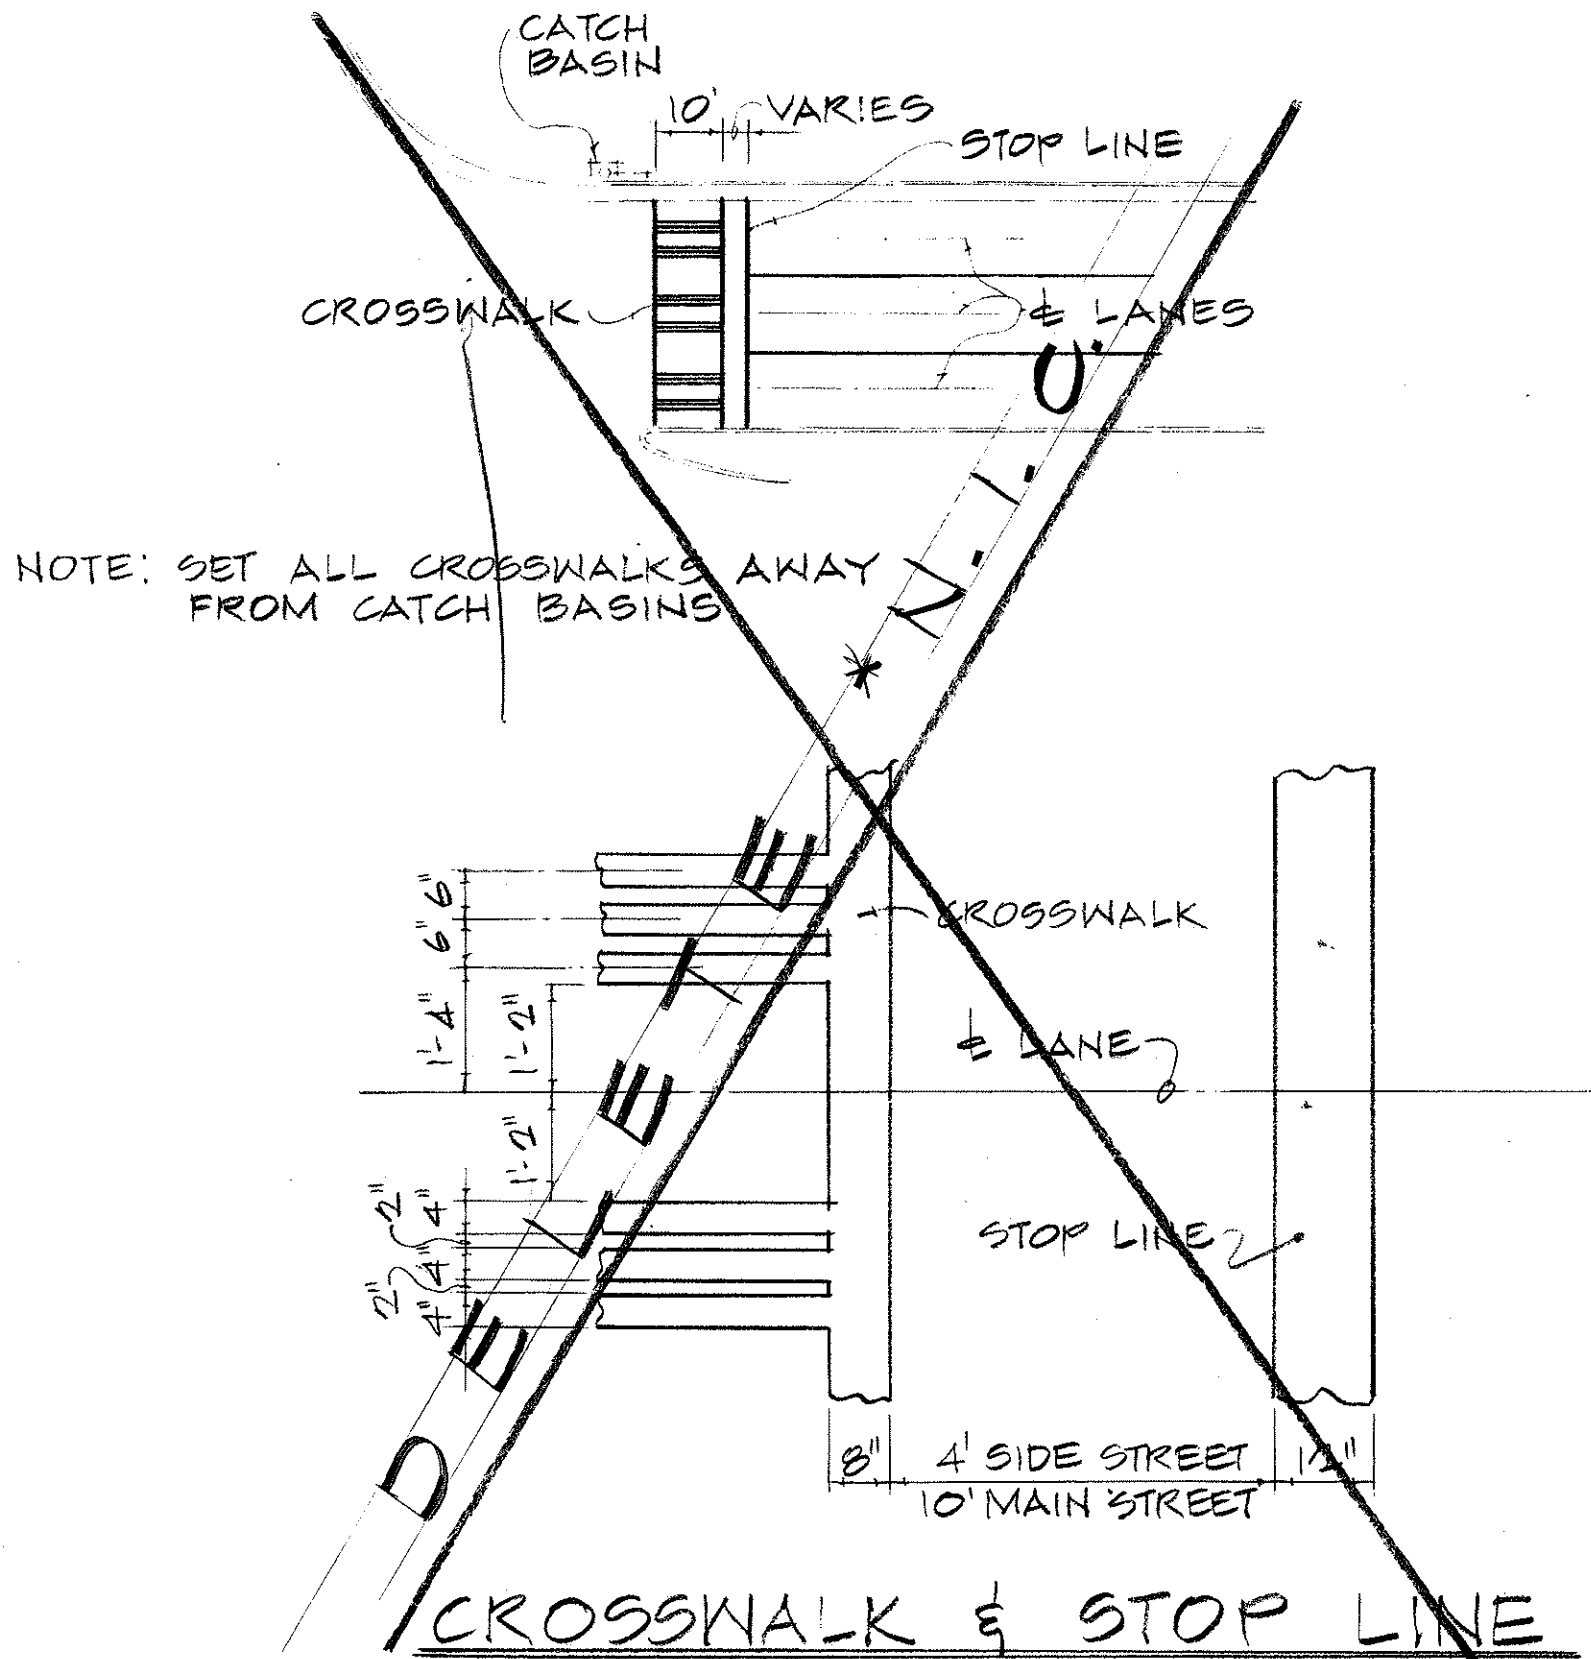


CROSSWALK & STOP LINE

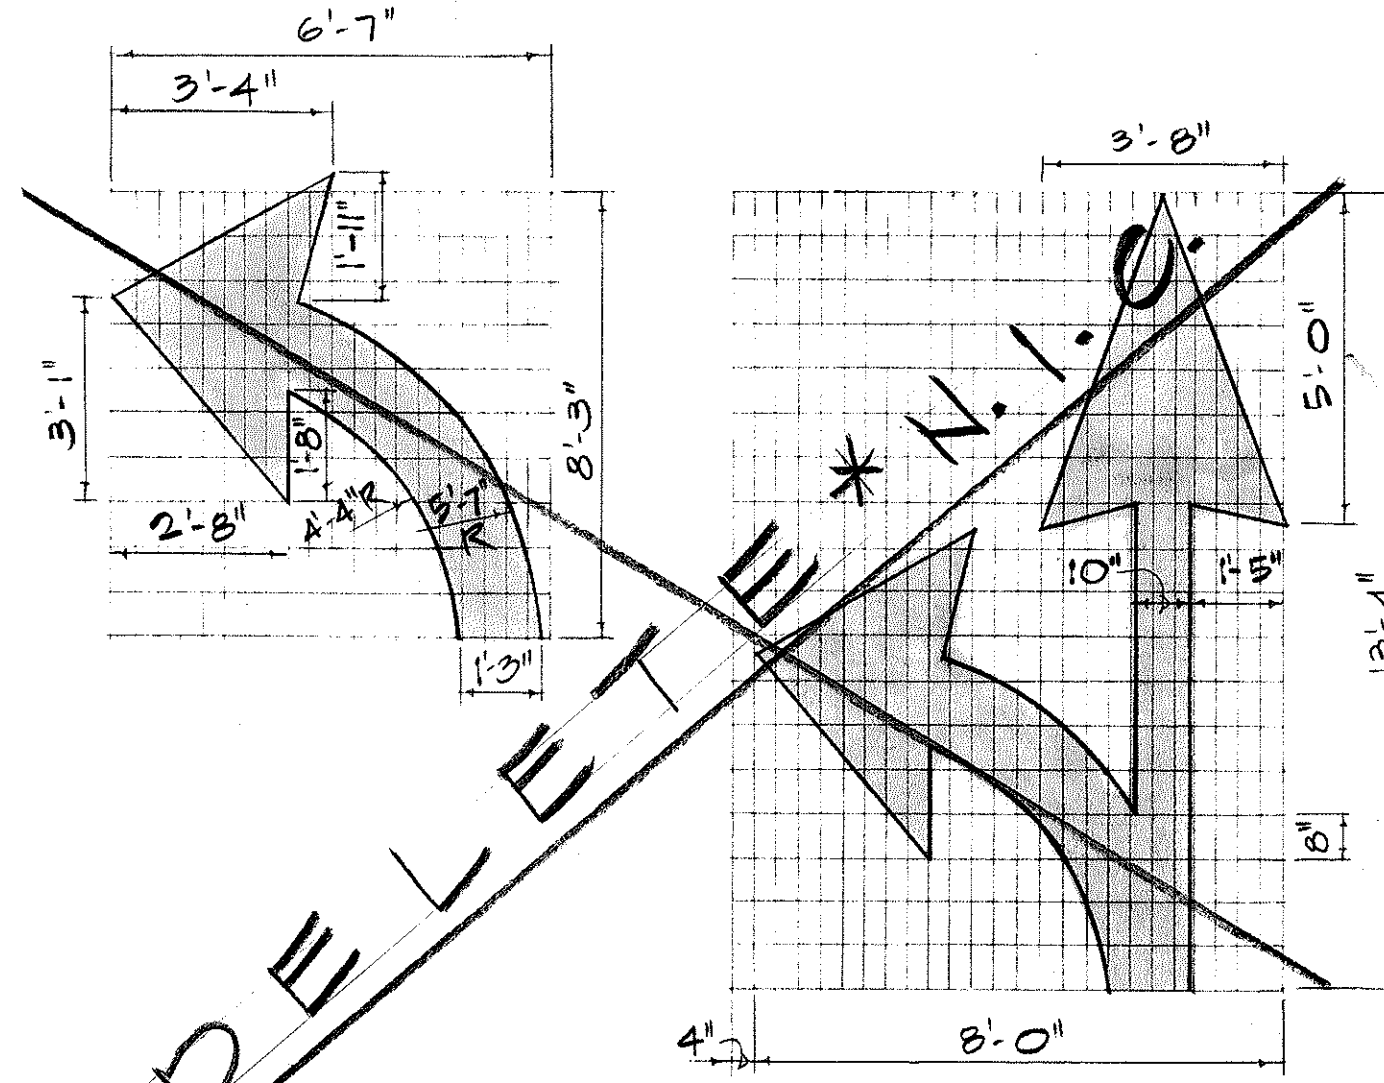


PAVEMENT ARROWS
NOT TO SCALE

* N.I.C. - NOT IN CONTRACT

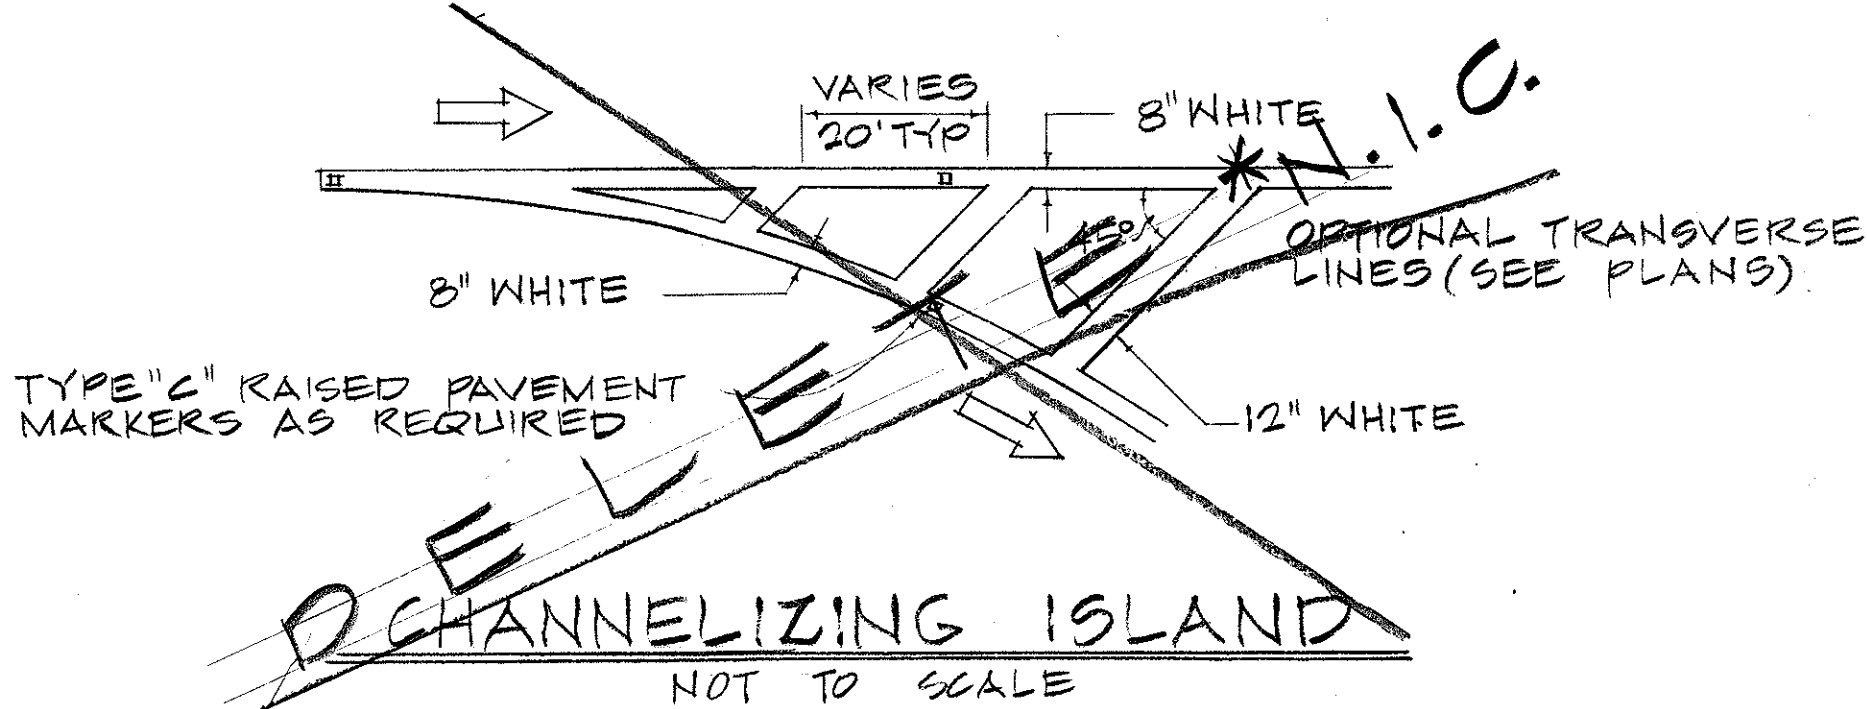


GENERAL NOTES: PAVEMENT MARKINGS


- 1- PAVEMENT MARKINGS SHALL CONFORM TO THE "MANUAL ON UNIFORM TRAFFIC CONTROL DEVICES FOR STREETS AND HIGHWAYS, 1971, AND AS SHOWN ON THE PLANS.
- 2- LAYOUT OF PAVEMENT MARKINGS AND STRIPING SHALL BE DONE BY THE CONTRACTOR. CONTRACTOR SHALL CHECK LAYOUT OF MARKERS & STRIPING WITH THE ENGINEER PRIOR TO PERFORMING WORK.

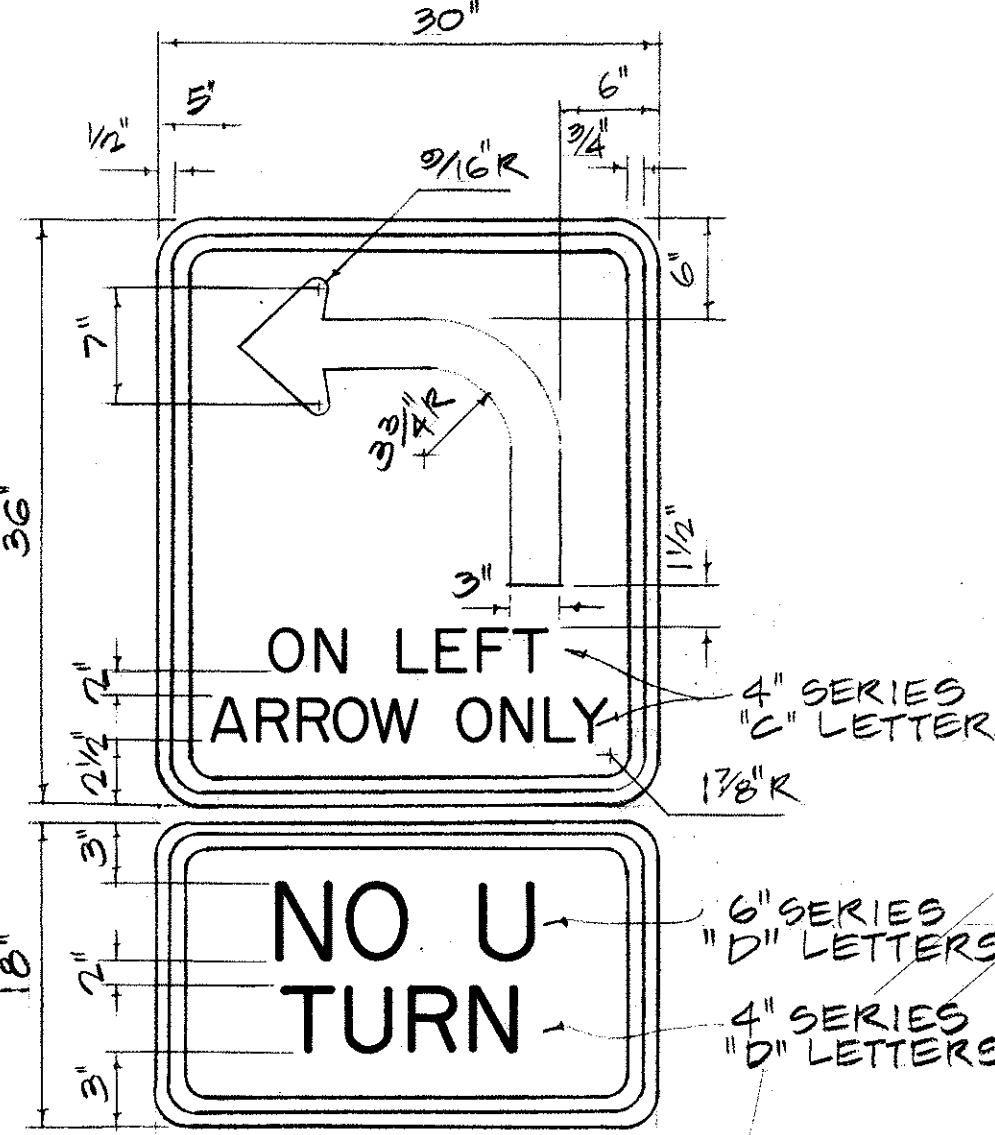

R 17-3

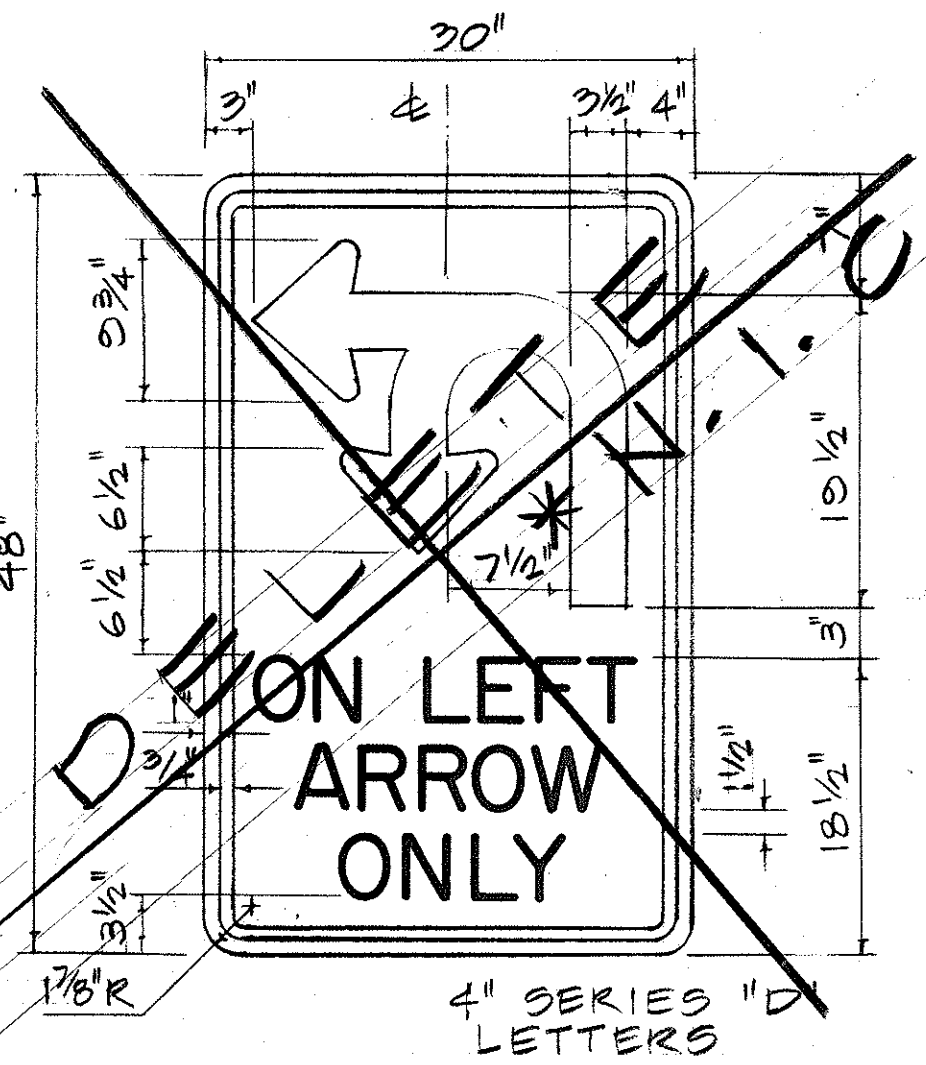

NOTE:
SIGNS SHALL CONFORM TO SPECIFICATIONS FOR REGULATORY & WARNING SIGNS.

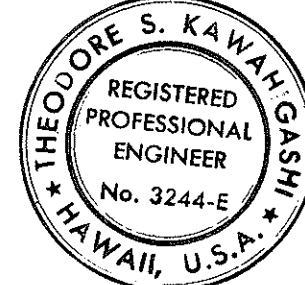

STATE OF HAWAII
DEPARTMENT OF TRANSPORTATION
HIGHWAYS DIVISION

KUNIA ROAD
TRAFFIC SIGNALS
AT FOOTE GATE
FED. AID PROJ. NO. RS-0750 (4)

MISC. CROSSWALK AND STRIPING DETAILS
SCALE: DATE: JUNE 13, 1977
SHEET NO. 2 OF 2 SHEETS

THIS WORK WAS PREPARED BY ME
OR UNDER MY SUPERVISION
Theodore S. Kawan
Signature

SURVEY PLOTTED BY	DATE
DESIGNED BY	
NOTED BY	
CHECKED BY	
ORIGINAL PLAN	
NOTE BOOK	
NO.	