




FED. ROAD DIST. NO.	STATE	FED. AID PROJ. NO.	FISCAL YEAR	SHEET NO.	TOTAL SHEETS
HAWAII	HAW.	SR-0750(6)	1983	3	27

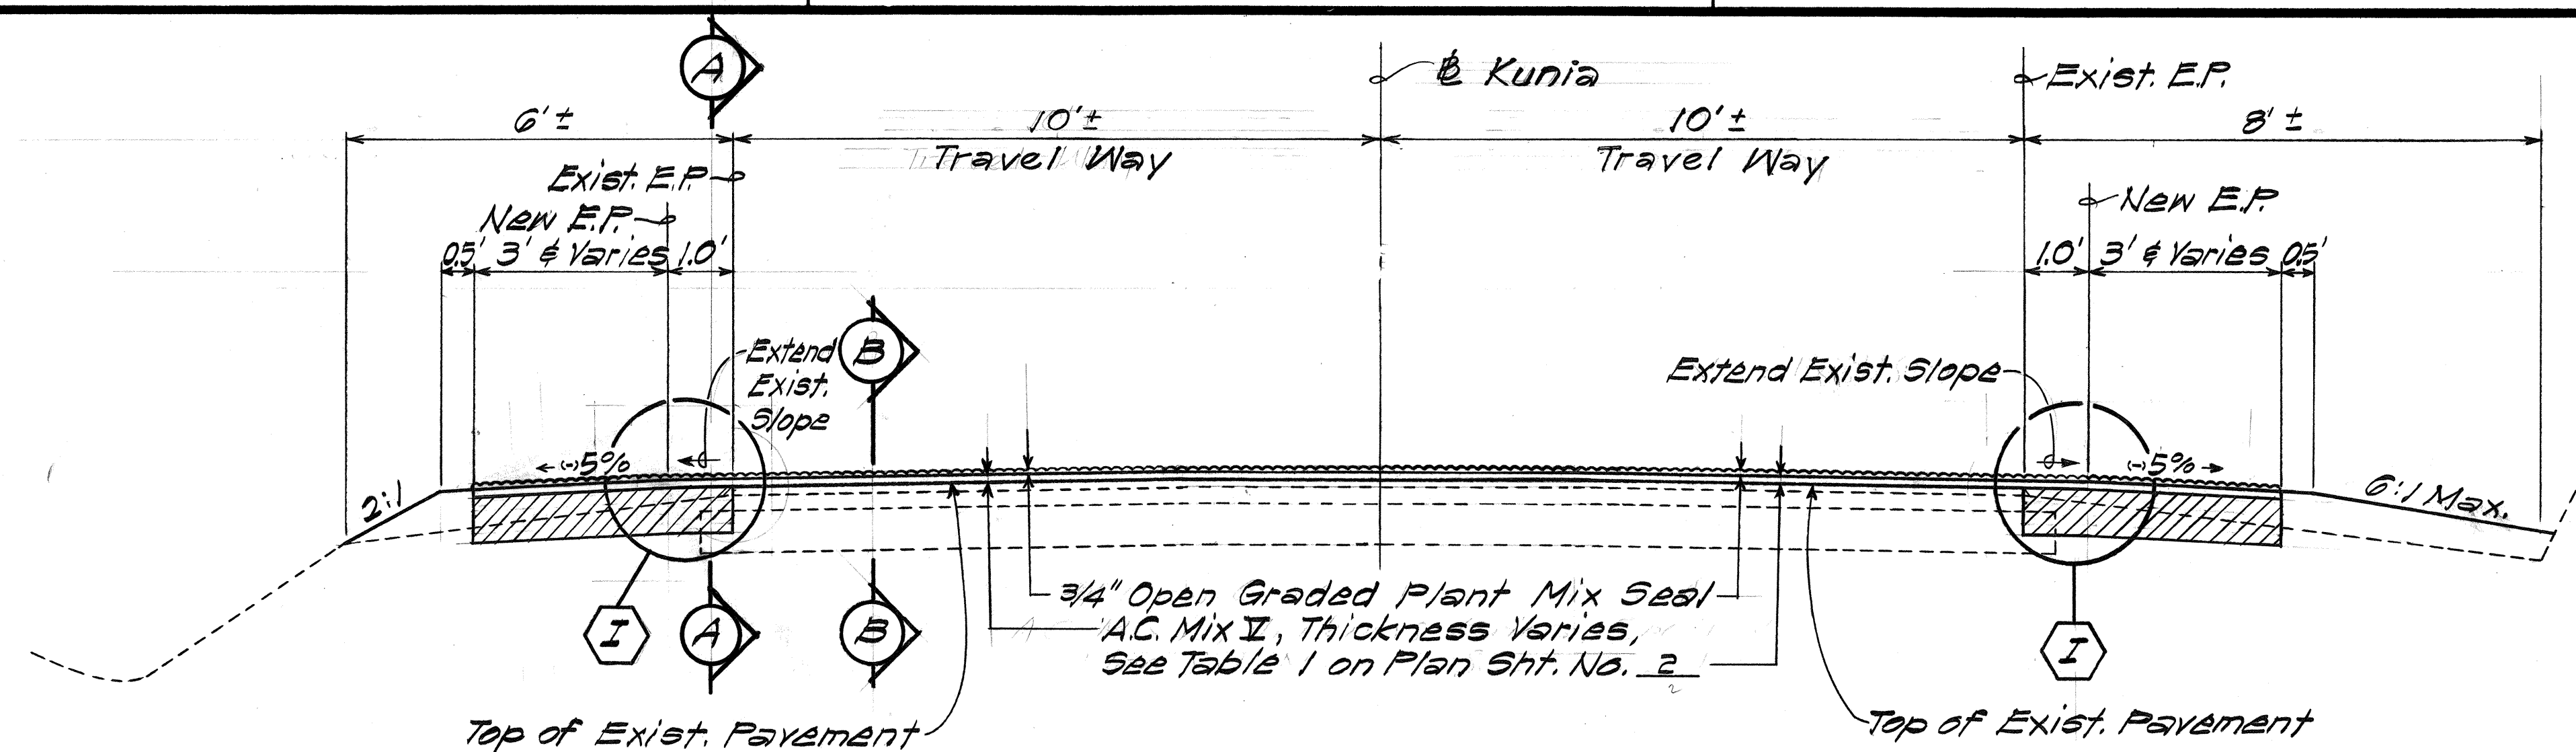


TYPICAL SECTION ON TANGENT
Scale: 1/2" = 1'-0"

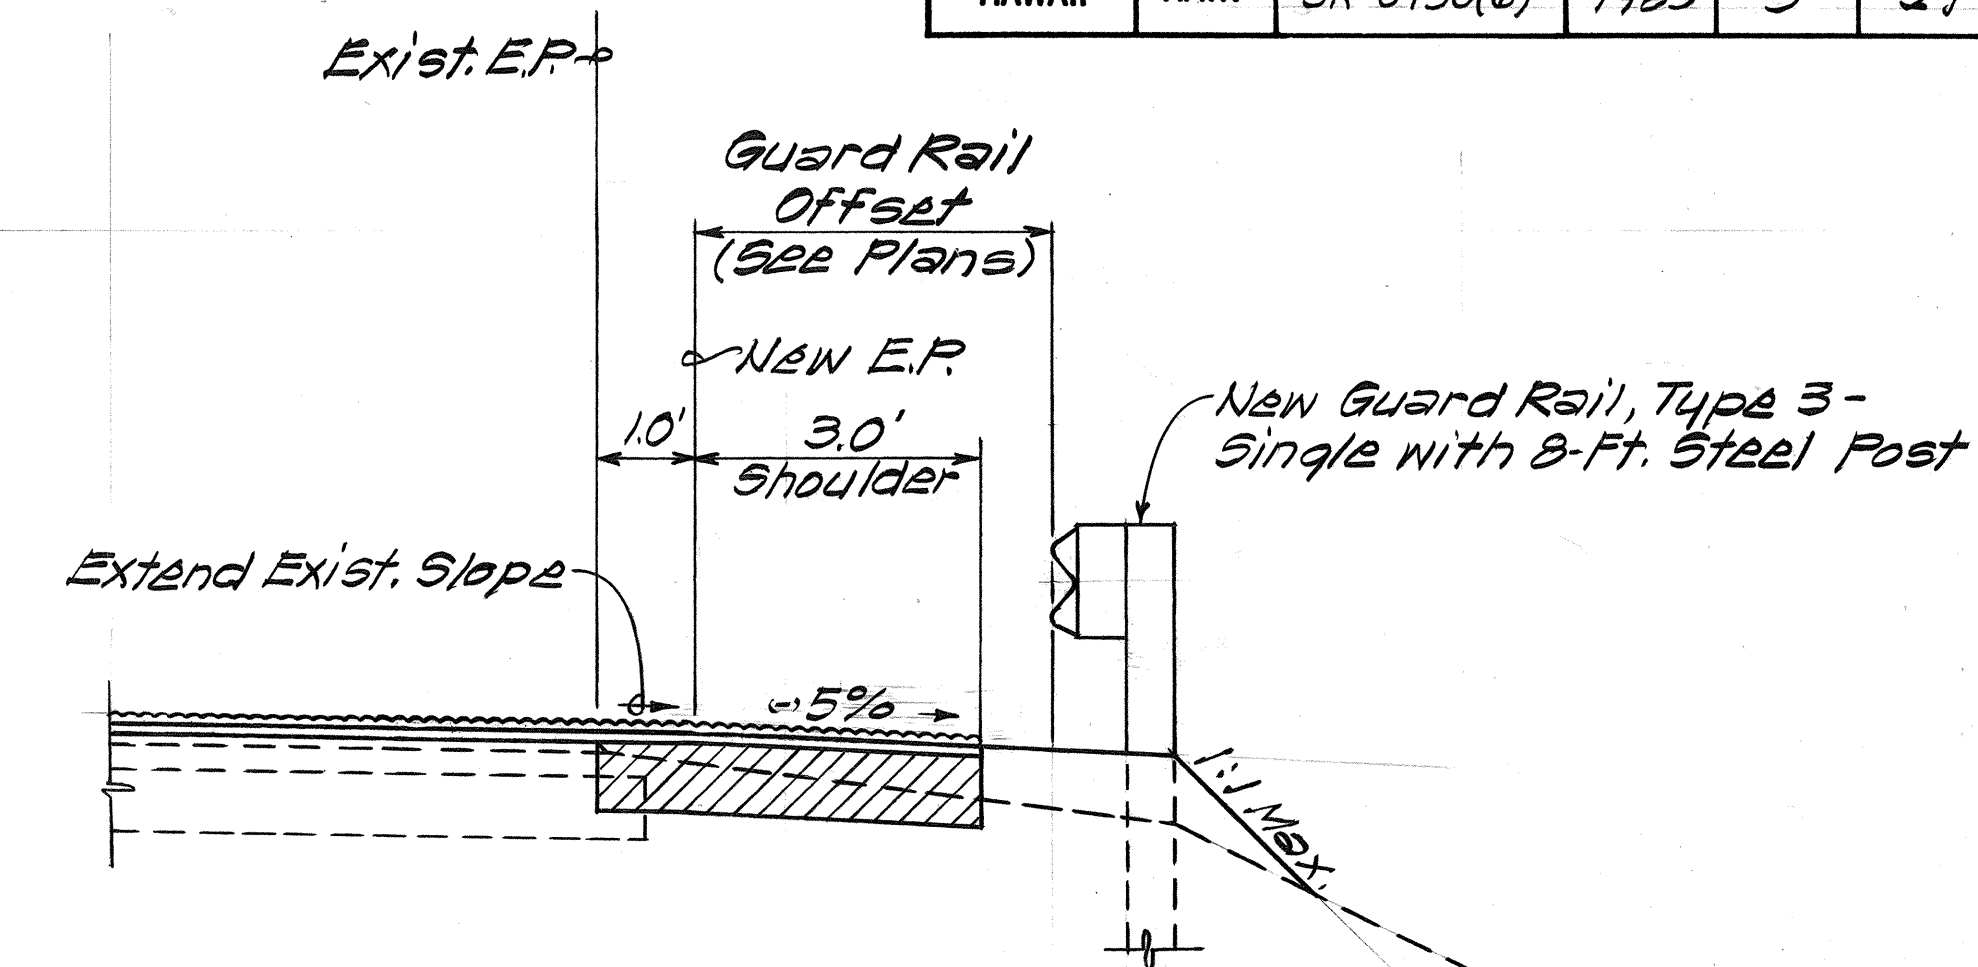


TYPICAL GUARD RAIL DETAIL
Scale: 1/2" = 1'-0"

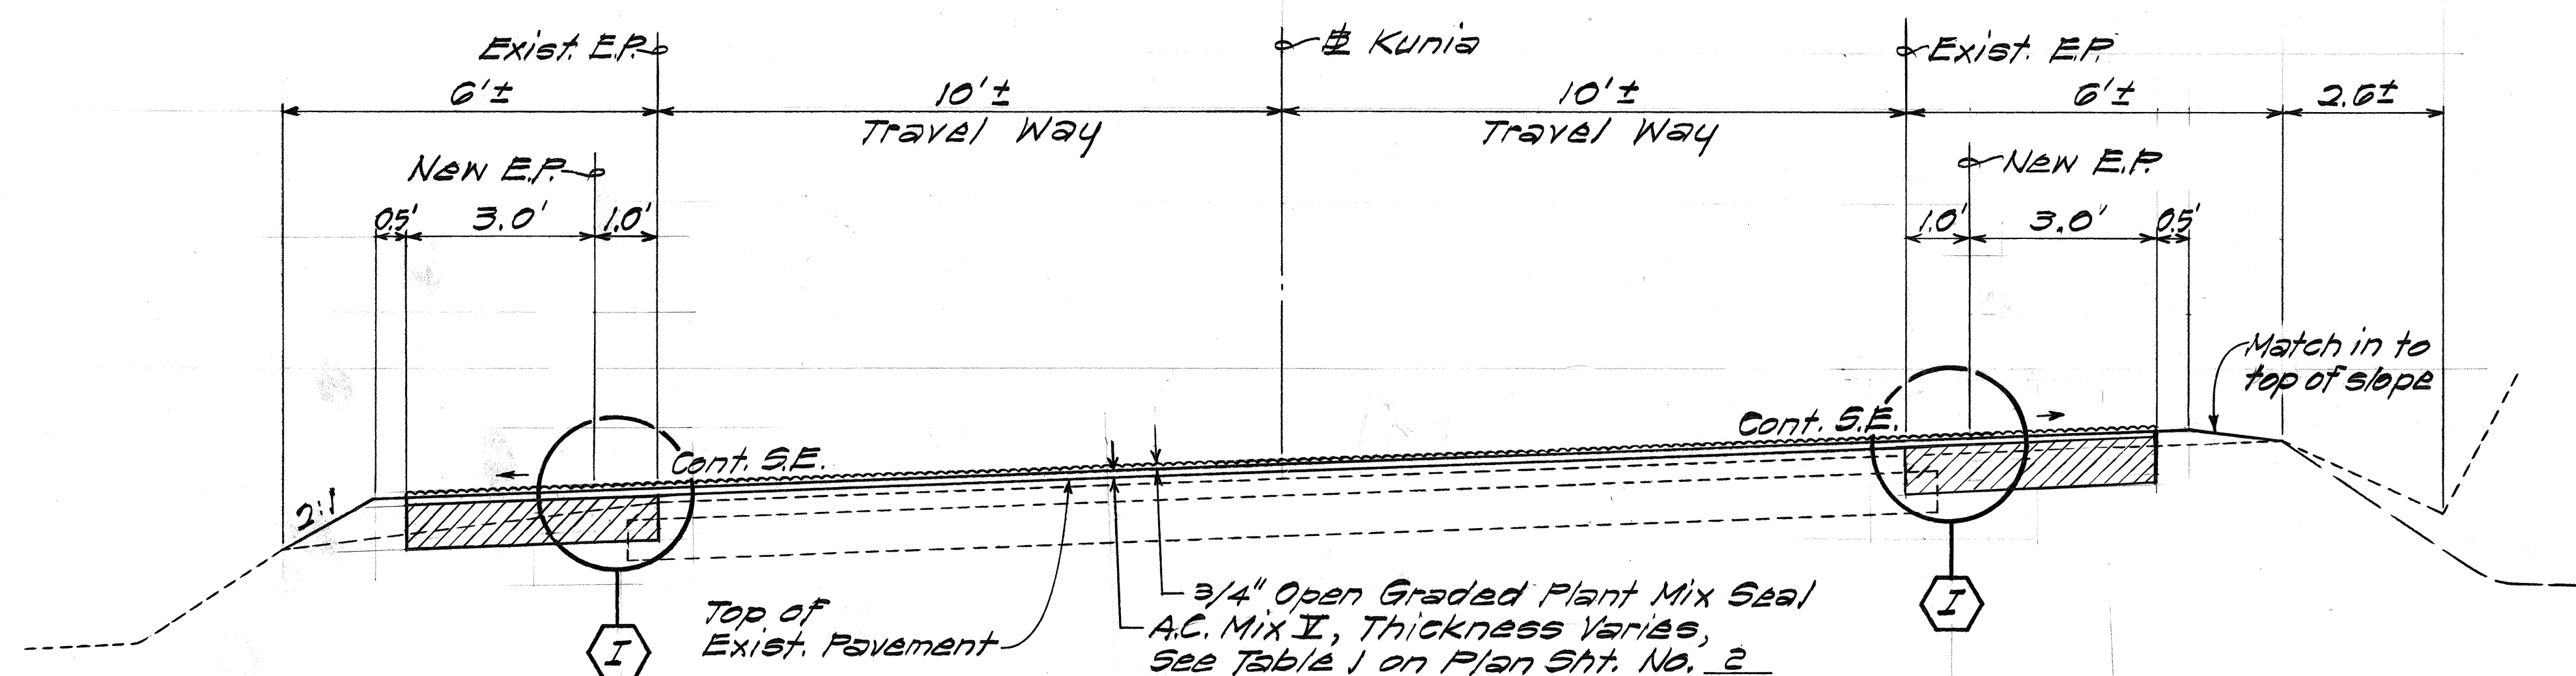


TYPICAL SECTION ON CURVE
Scale: 1/2" = 1'-0"

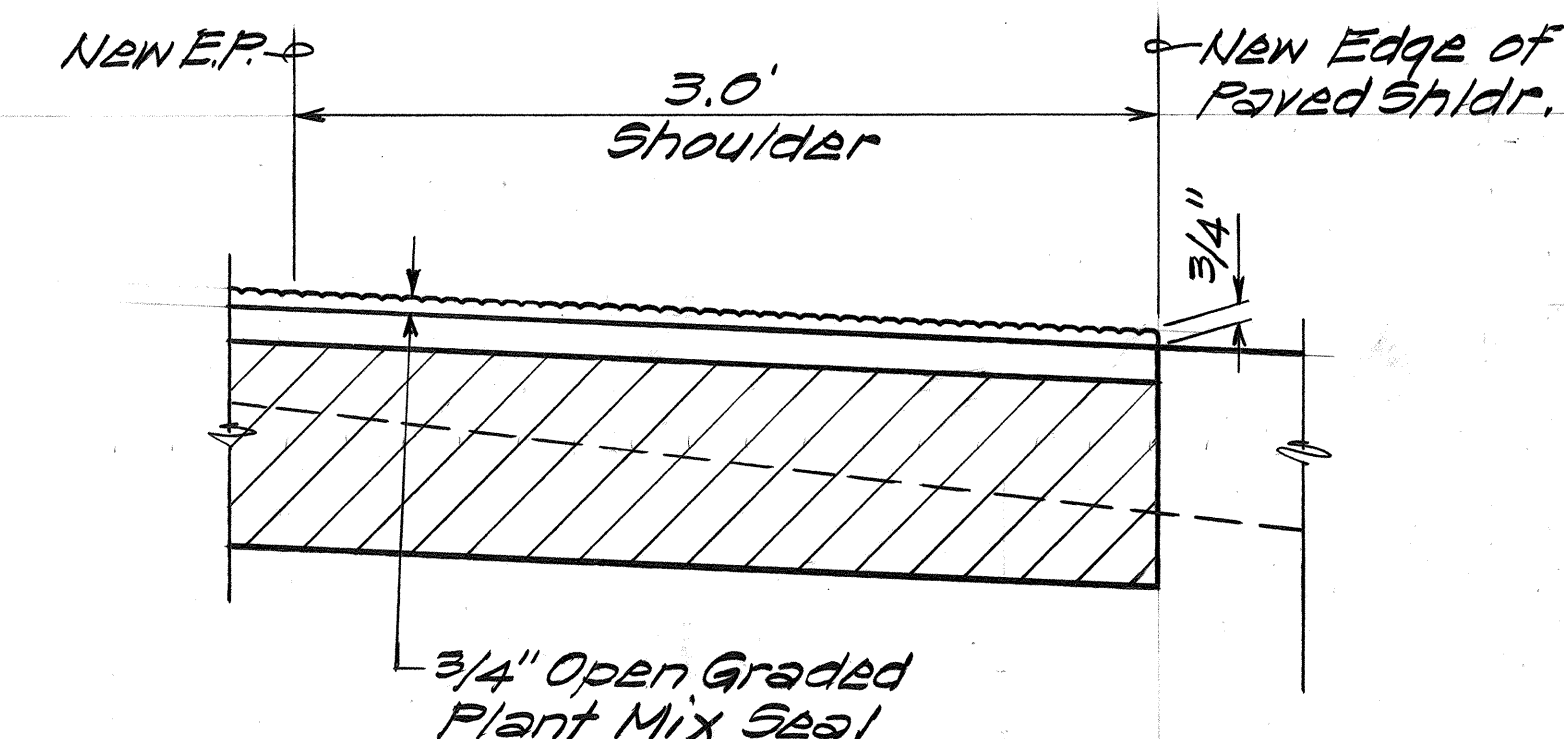


TYPICAL DETAIL AT NEW EDGE OF PAVED SHOULDER
Scale: 1/2" = 1'-0"

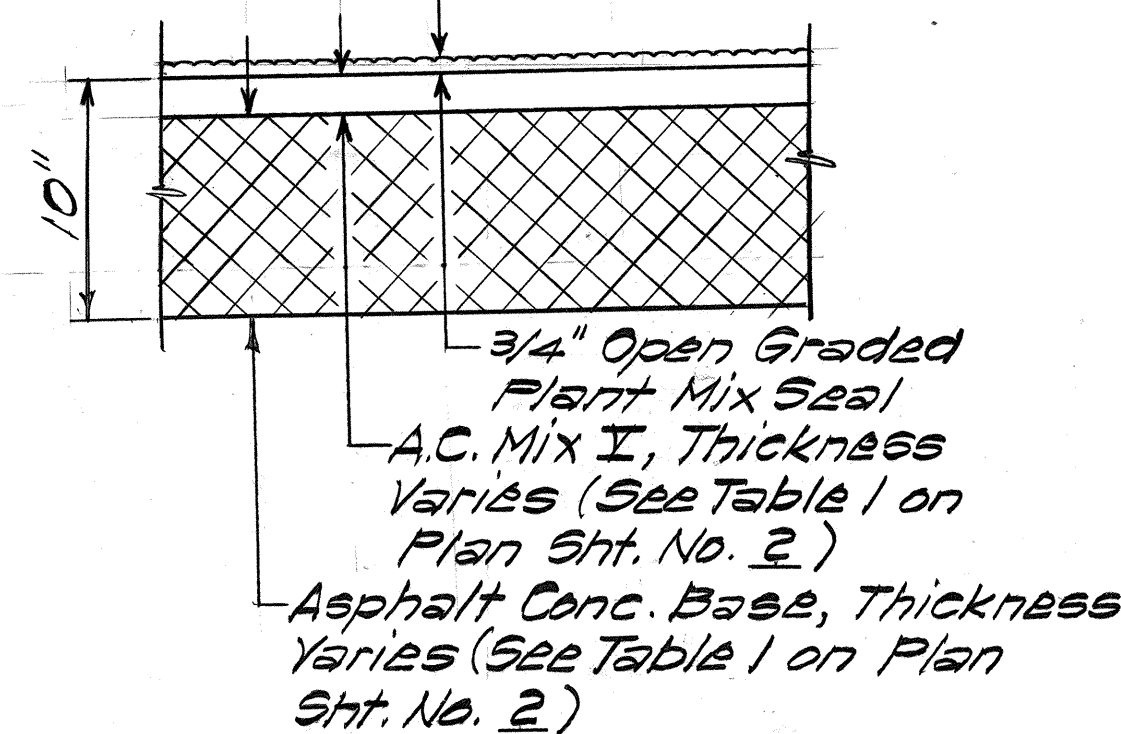


RECONSTRUCTION OF WEAKENED PAVEMENT AREAS DETAIL
Scale: 1/2" = 1'-0"

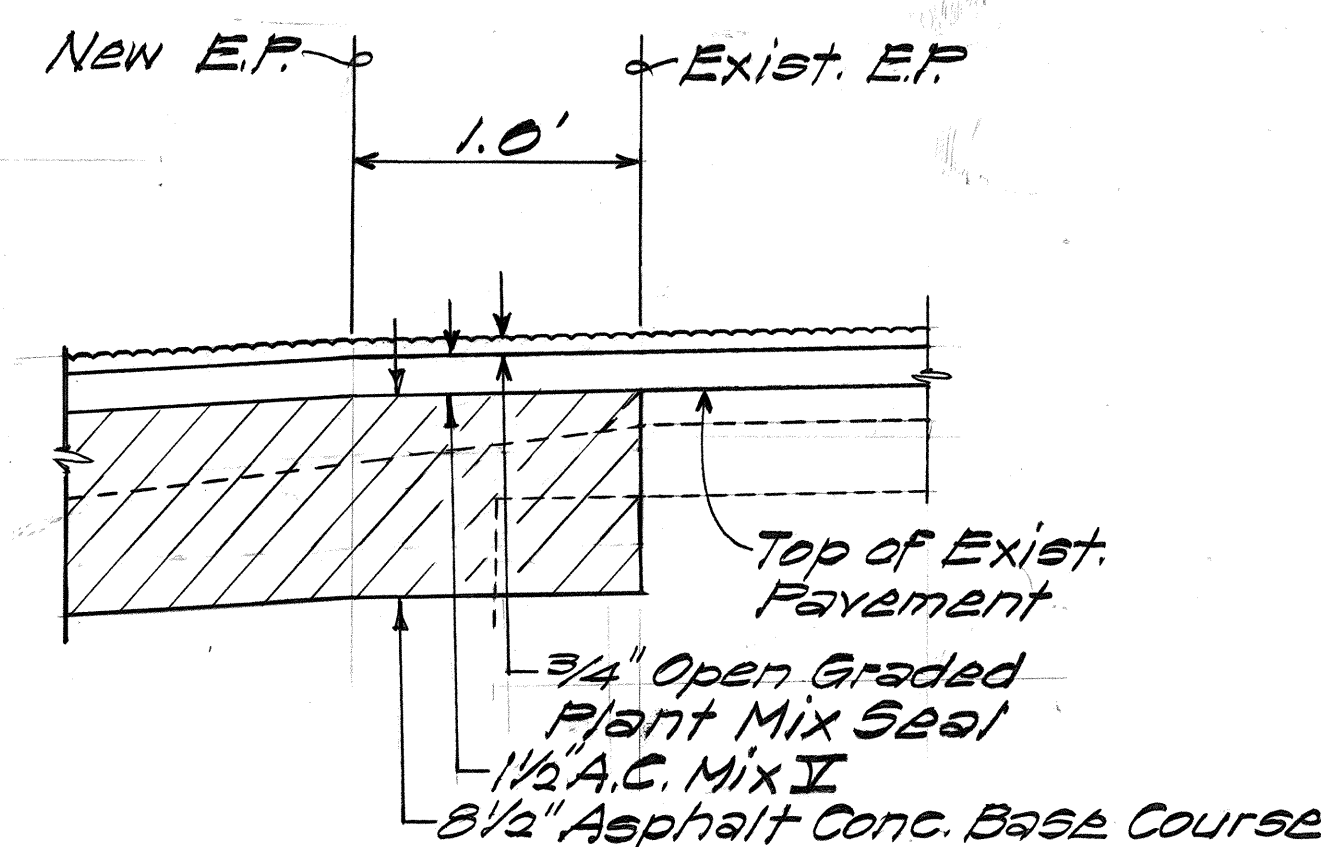

DETAIL I
Scale: 1/2" = 1'-0"

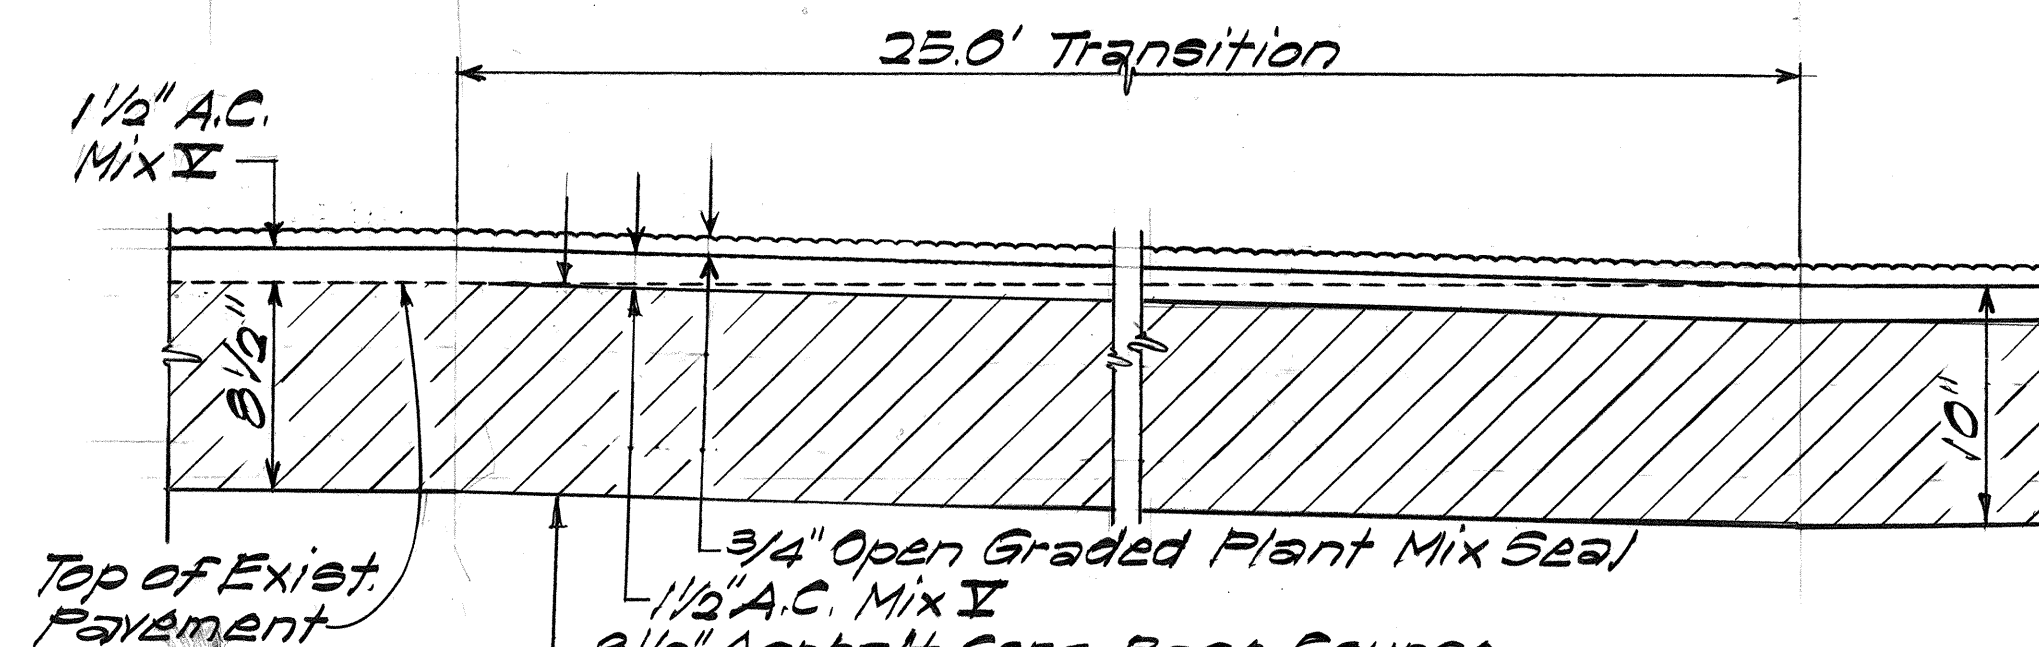

SECTION A-A ~ TRANSITION DETAIL
1 1/2" A.C. MIX II TO 0" A.C. MIX II
Scale: 1/2" = 1'-0"

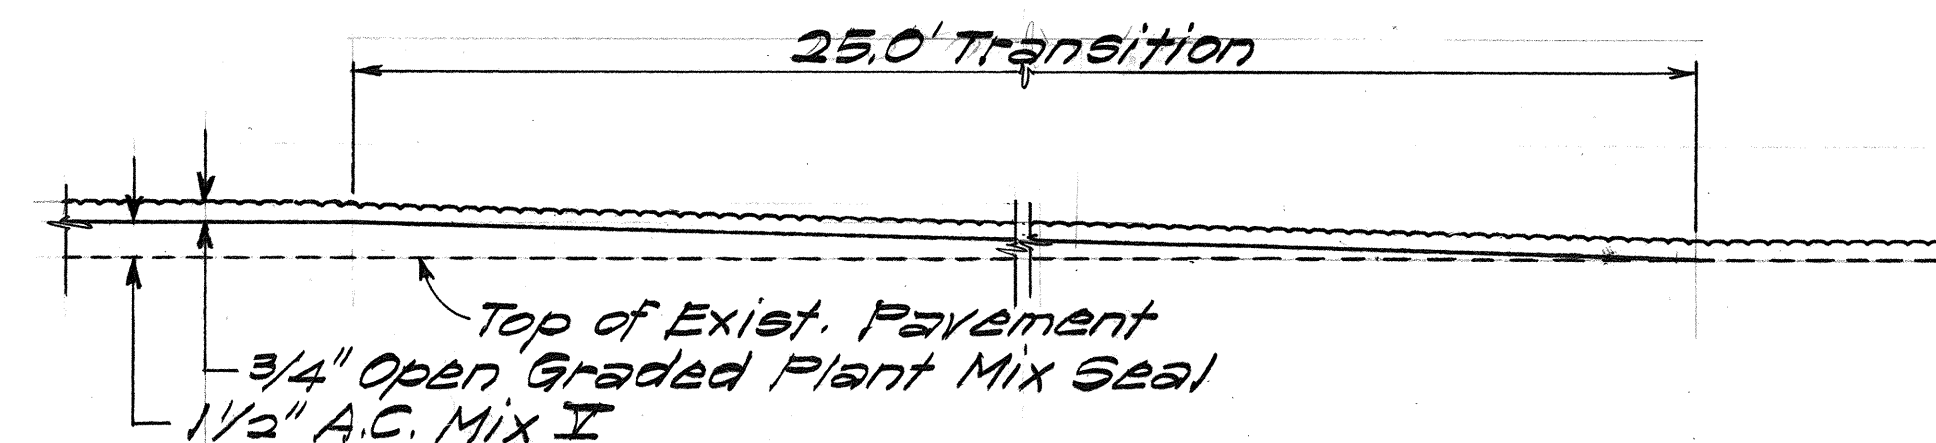

SECTION B-B ~ TRANSITION DETAIL
1 1/2" A.C. MIX II TO 0" A.C. MIX II
Scale: 1/2" = 1'-0"

STATE OF HAWAII
DEPARTMENT OF TRANSPORTATION
LAND TRANSPORTATION FACILITIES DIVISION

TYPICAL SECTIONS & DETAILS

KUNIA ROAD RESURFACING
F.A. Proj. No. SR-0750(6)

Scale: As Shown Date: Oct. 1982
SHEET NO. 1 OF 1 SHEETS