




| FED. ROAD DIST. NO. | STATE | FED. AID PROJ. NO. | FISCAL YEAR | SHEET NO. | TOTAL SHEETS |
|---------------------|-------|--------------------|-------------|-----------|--------------|
| HAWAII              | HAW.  | RS-0750(7)         | 1984        | 7         | 32           |

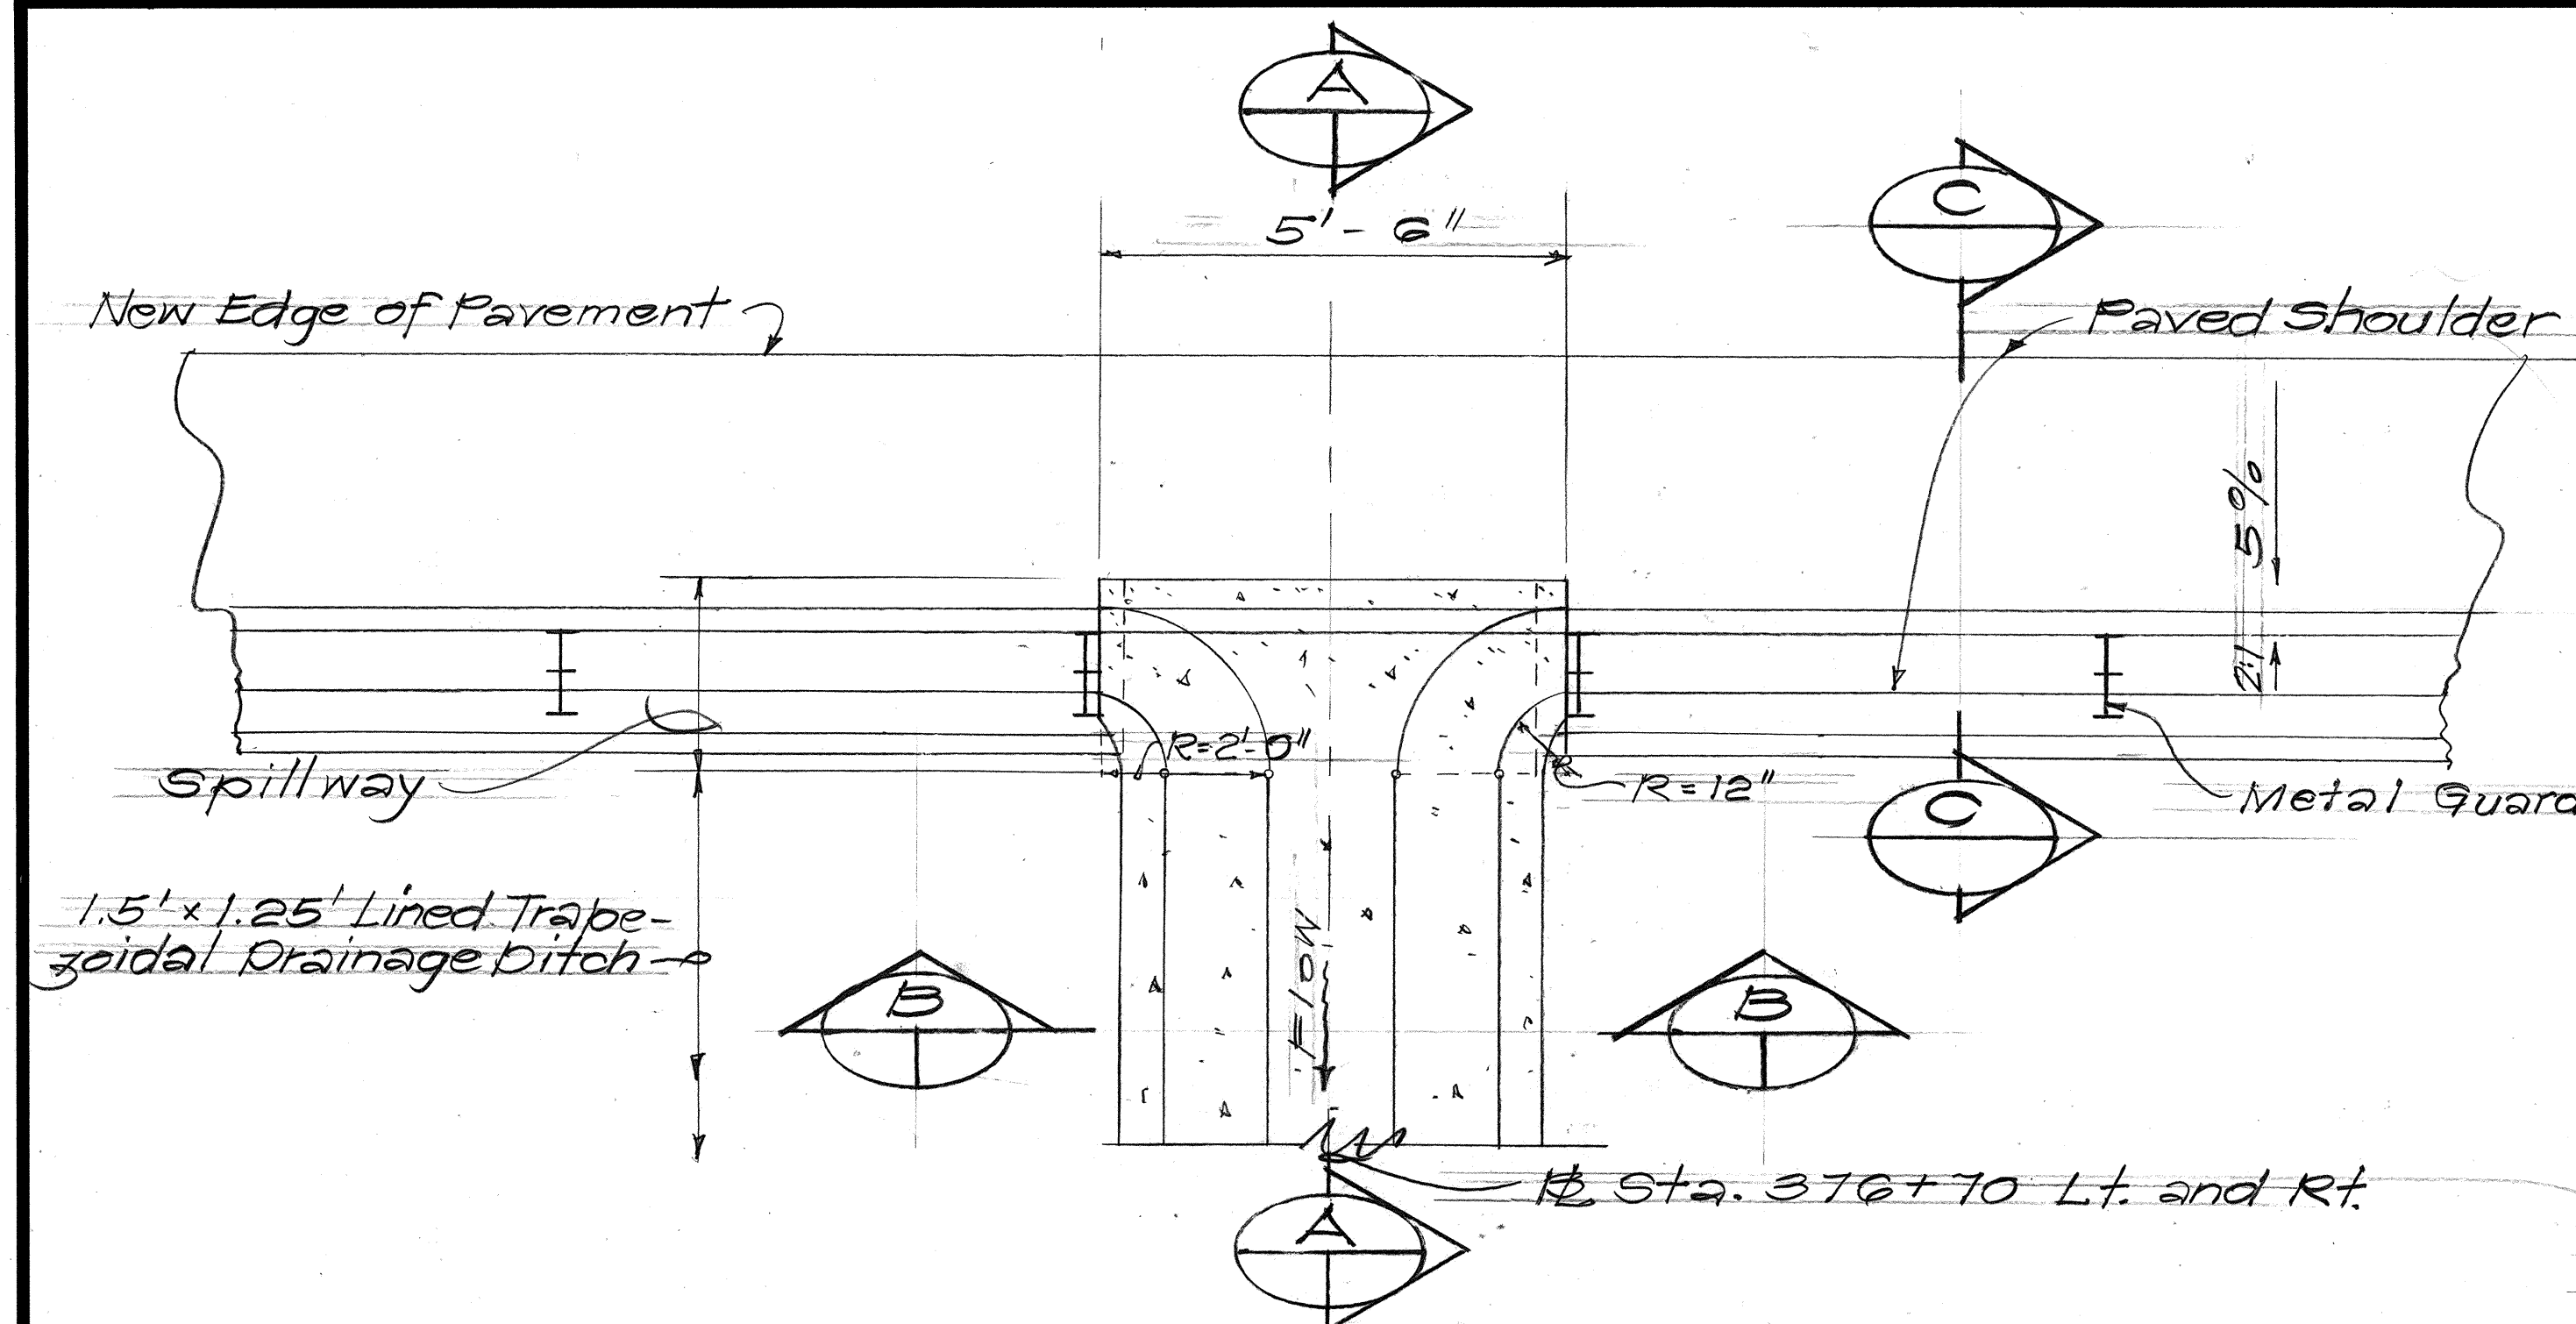


PLAN  
Scale: 1/2" = 1'-0"

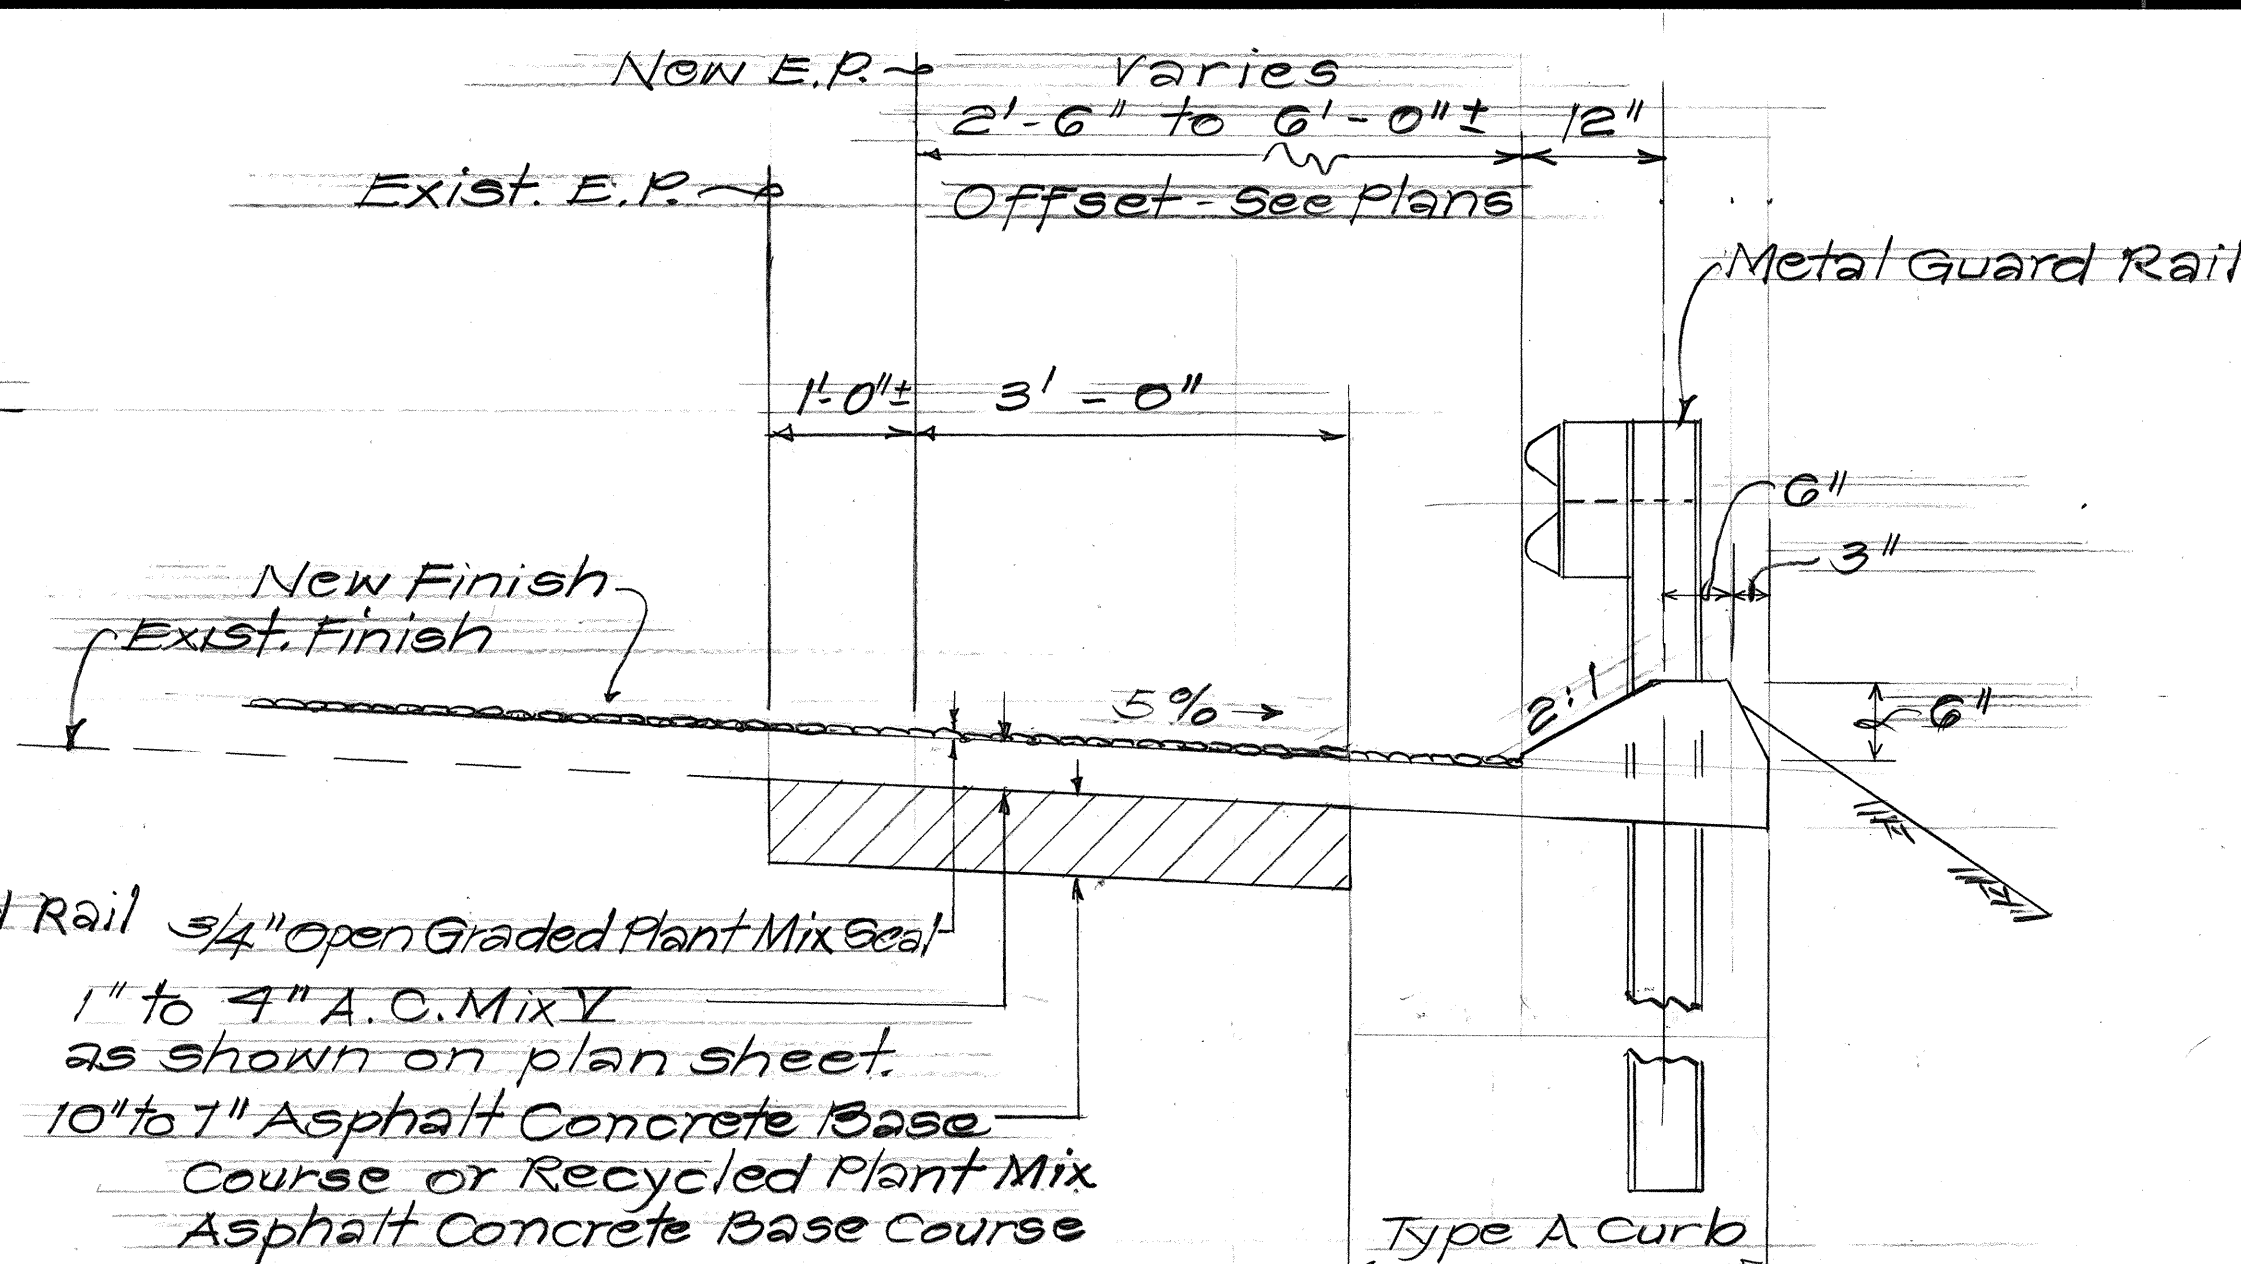


SECTION C  
Scale: 3/4" = 1'-0"  
TYPICAL TYPE A CURB SECTION  
Sta. 375+50 Lt. to Sta. 379+80 Lt.  
Sta. 372+50 Rt. to Sta. 379+80 Rt.

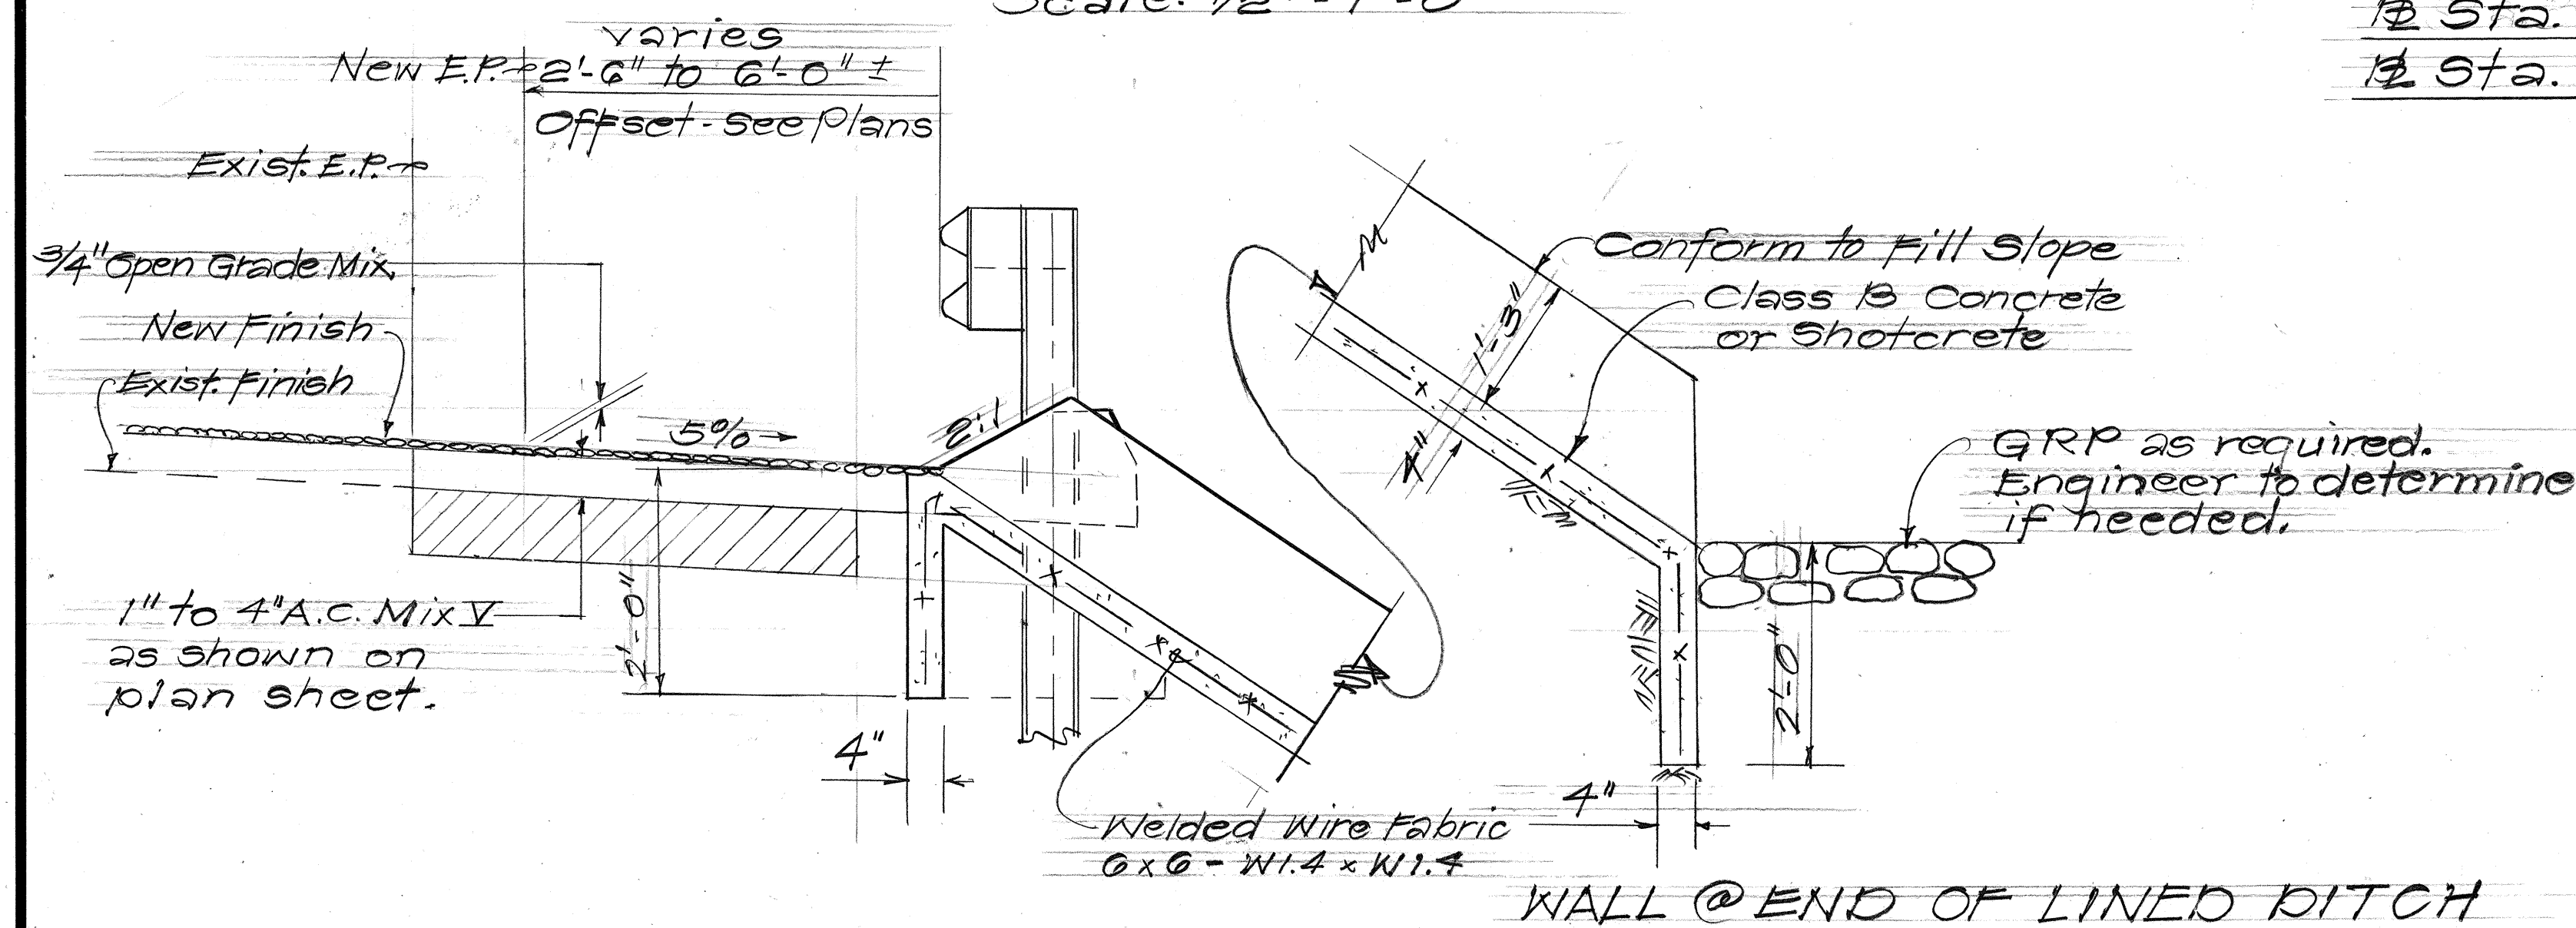

SECTION A  
Scale: 3/4" = 1'-0"

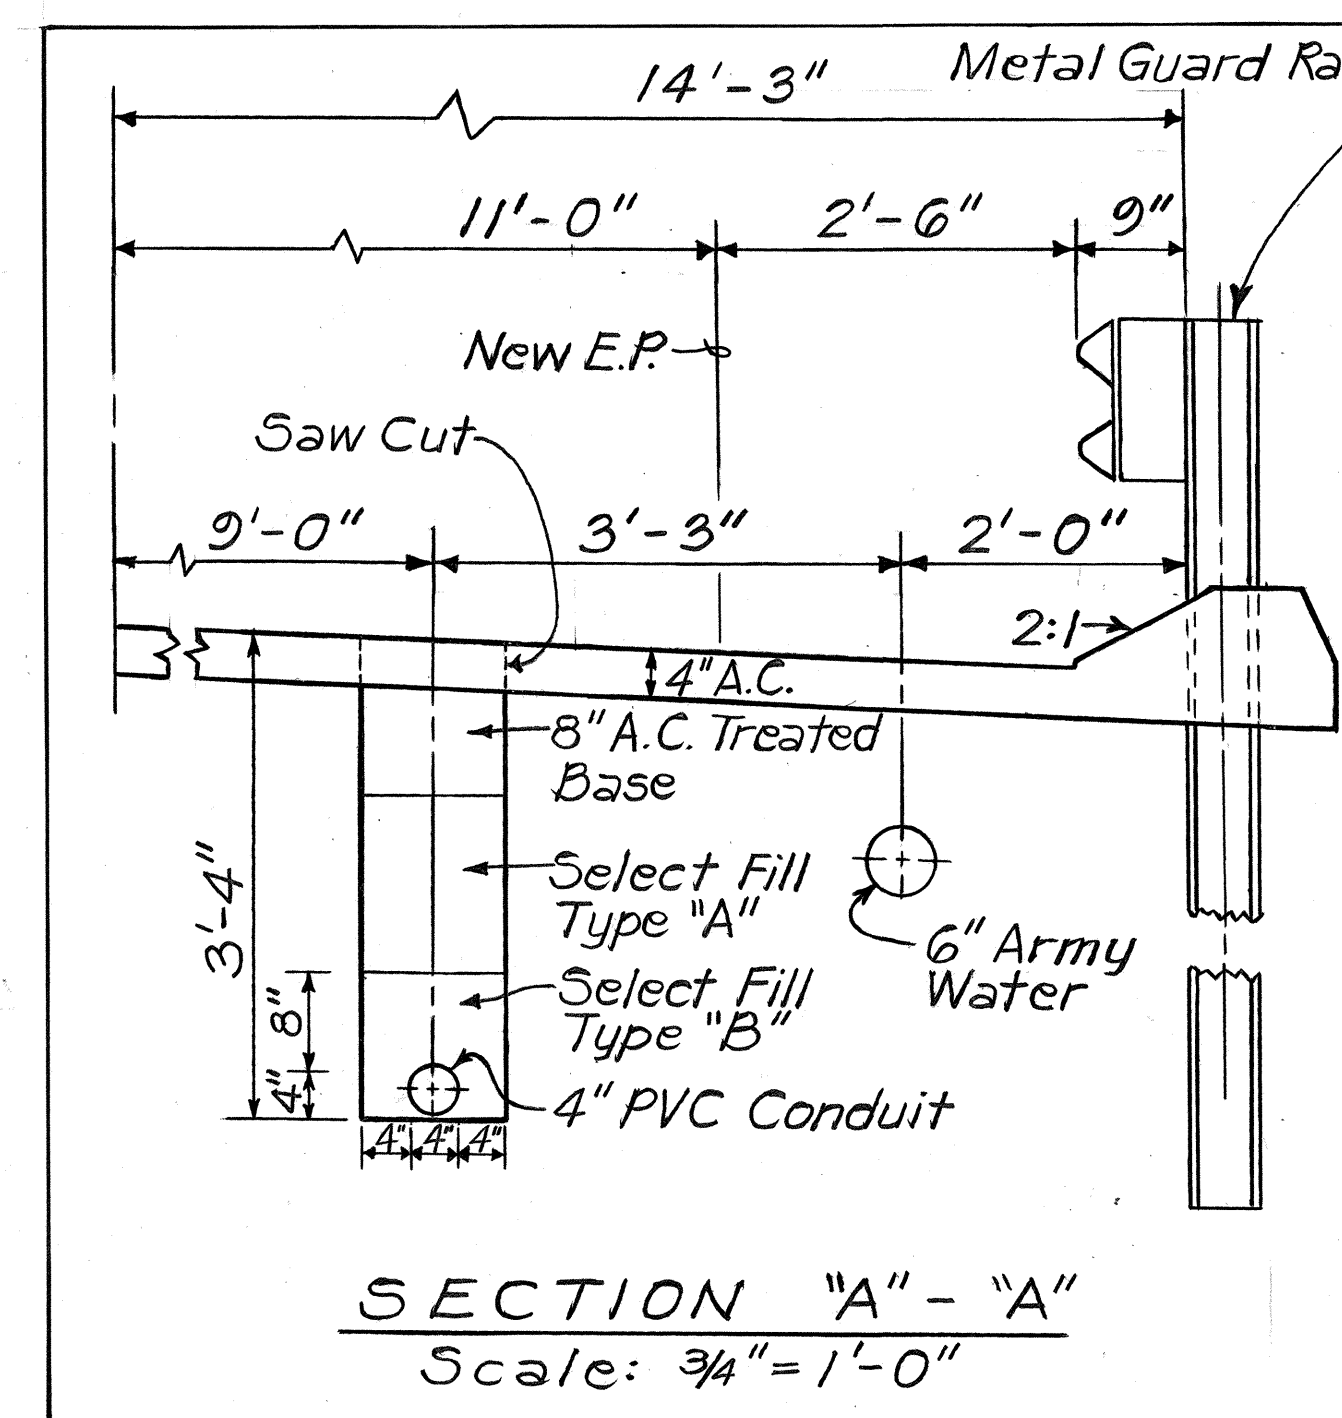

SECTION "A" - "A"  
Scale: 3/4" = 1'-0"

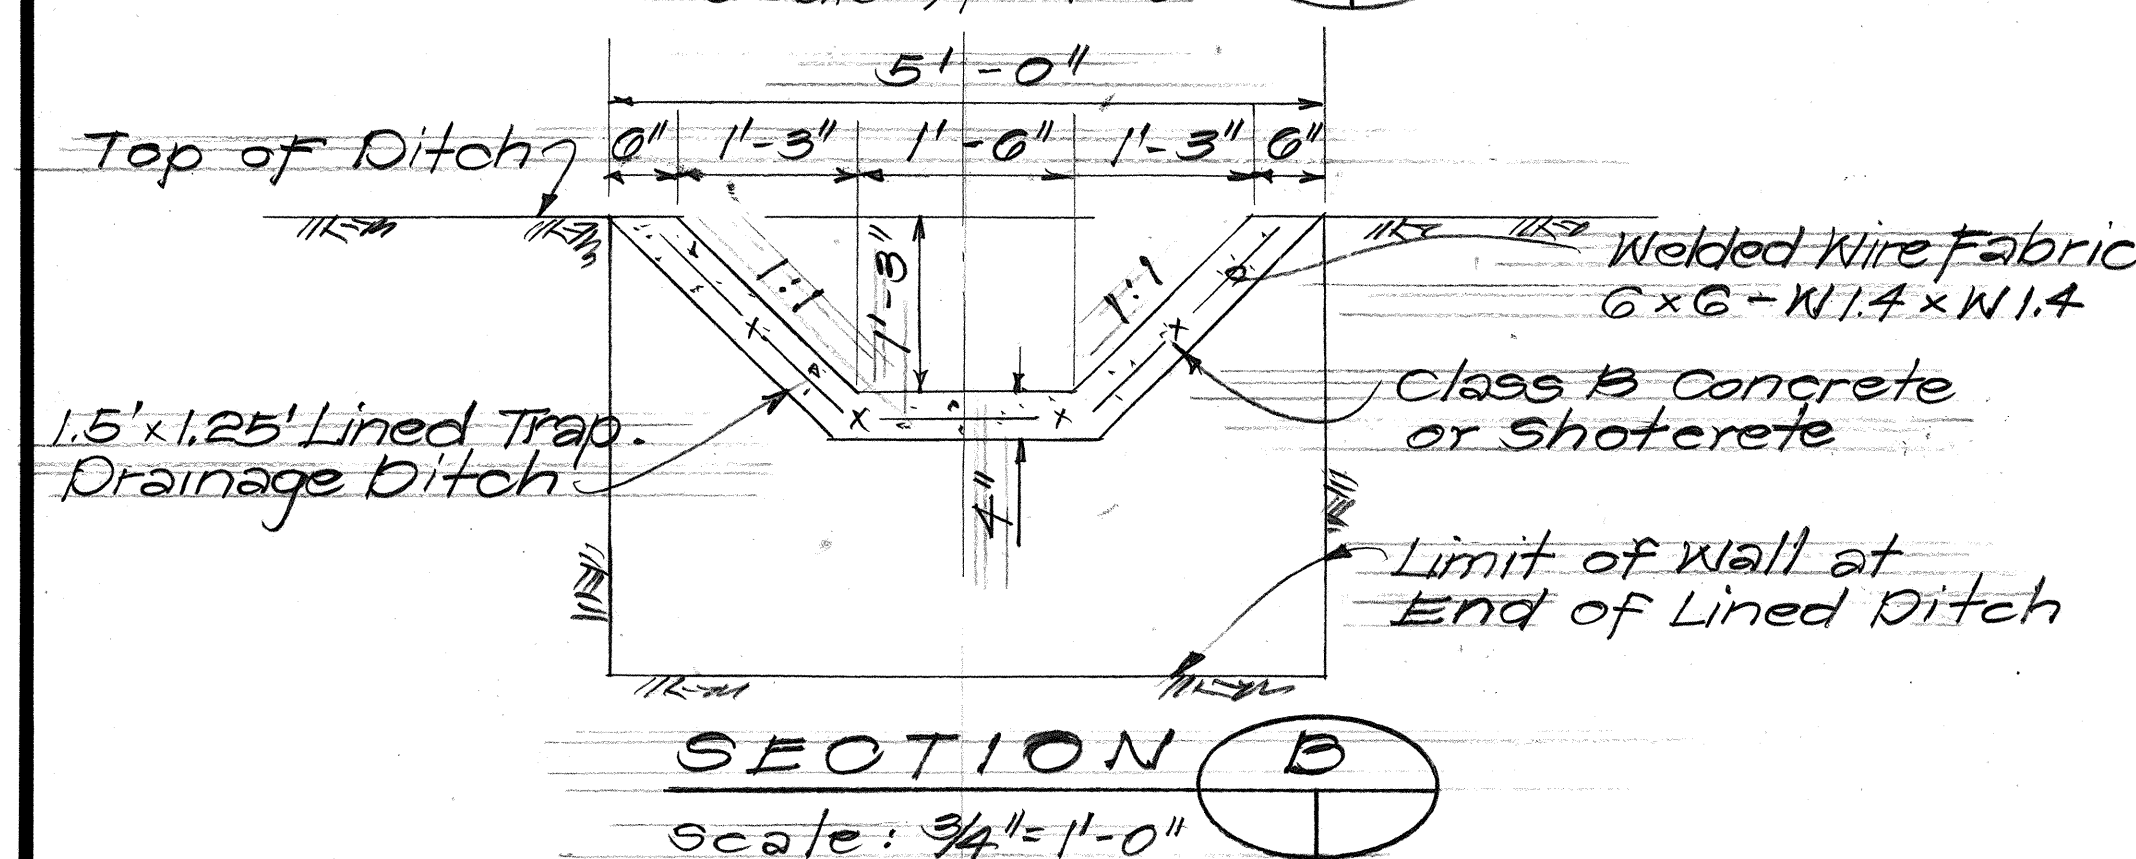

SECTION B  
Scale: 3/4" = 1'-0"

# DETAILS OF SPILLWAY, LINED DITCH AND TYPE A CURB

- Note: 1. Alignment and Length of Lined Trapezoidal Drainage Ditch to be determined by the Engineer.  
2. Spillway will be paid for as 1.5' x 1.25' Lined Trapezoidal Drainage Ditch

STATE OF HAWAII  
DEPARTMENT OF TRANSPORTATION  
HIGHWAYS DIVISION

## DRAINAGE DETAILS

KUNIA ROAD RESURFACING  
FA. PROJECT No. RS-0750(7)

Scale: As Shown Date: May, 1984  
SHEET NO. 1 OF 1 SHEETS

|               |       |
|---------------|-------|
| DATE          | _____ |
| DESIGNED BY   | _____ |
| CHECKED BY    | _____ |
| ORIGINAL PLAN | _____ |
| NOTE BOOK     | _____ |
| NO.           | _____ |