

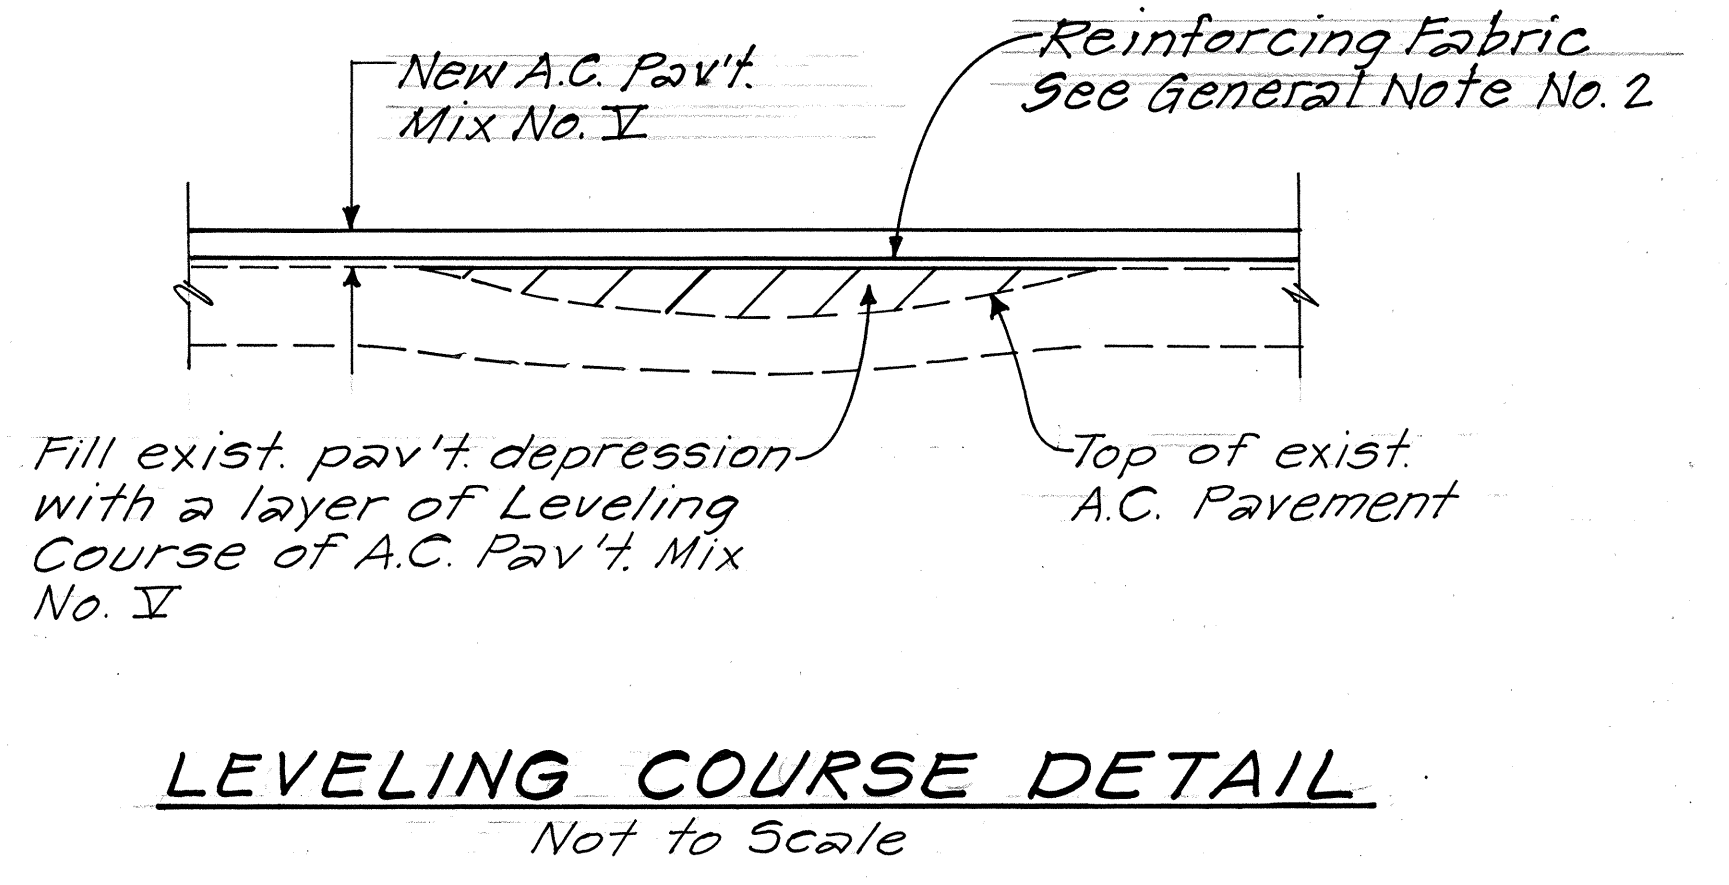
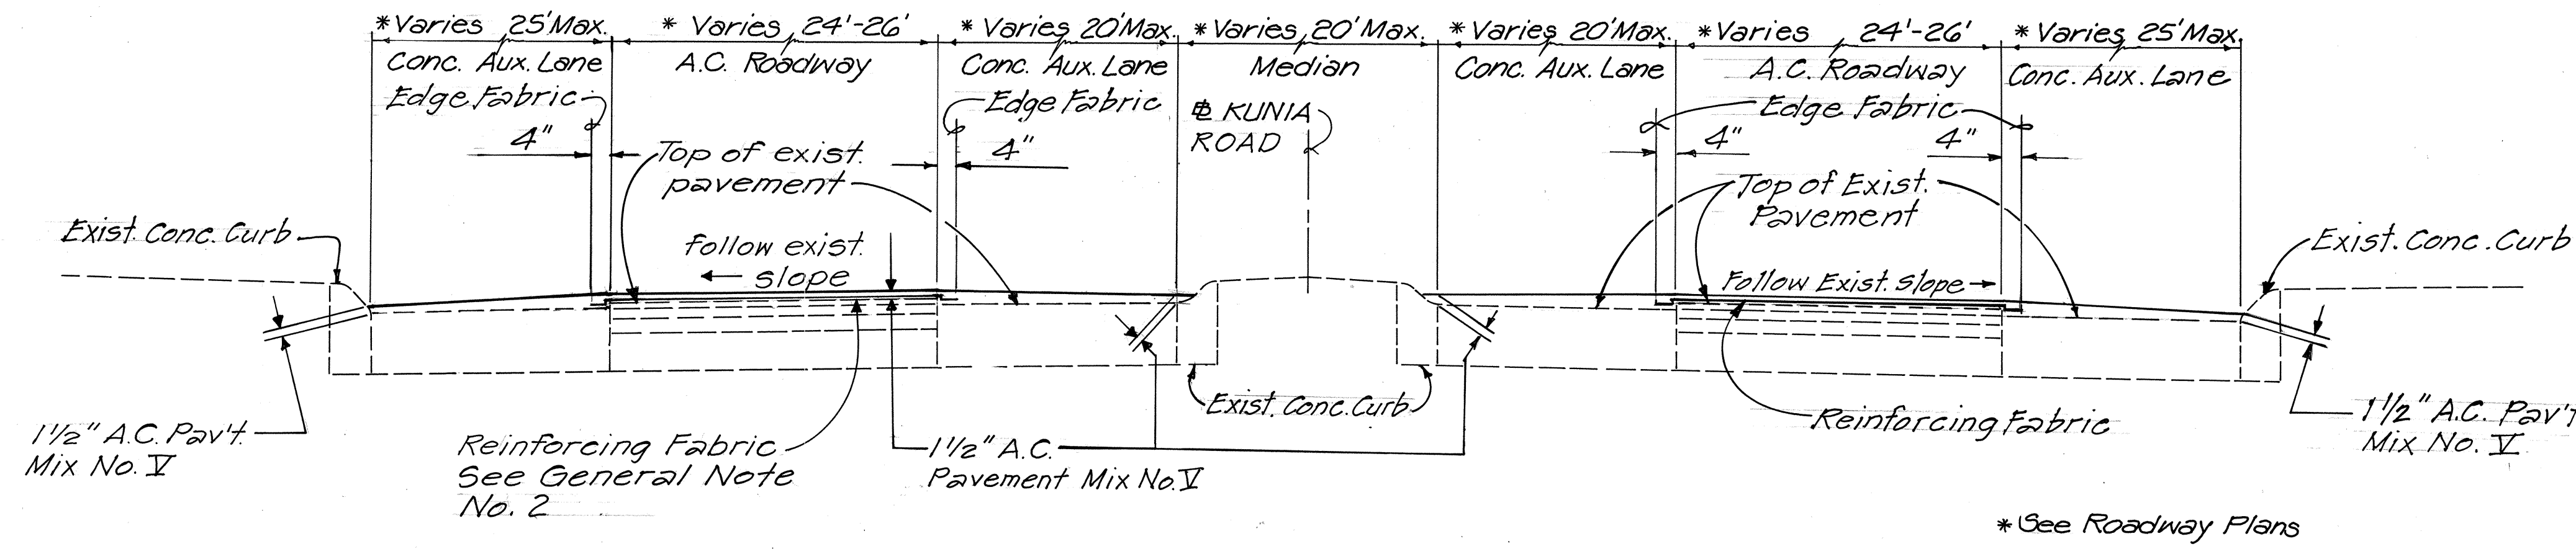




FED. ROAD DIST. NO.	STATE	FED. AID PROJ. NO.	FISCAL YEAR	SHEET NO.	TOTAL SHEETS
HAWAII	HAW.	1500A-01-00M	1988	4	12

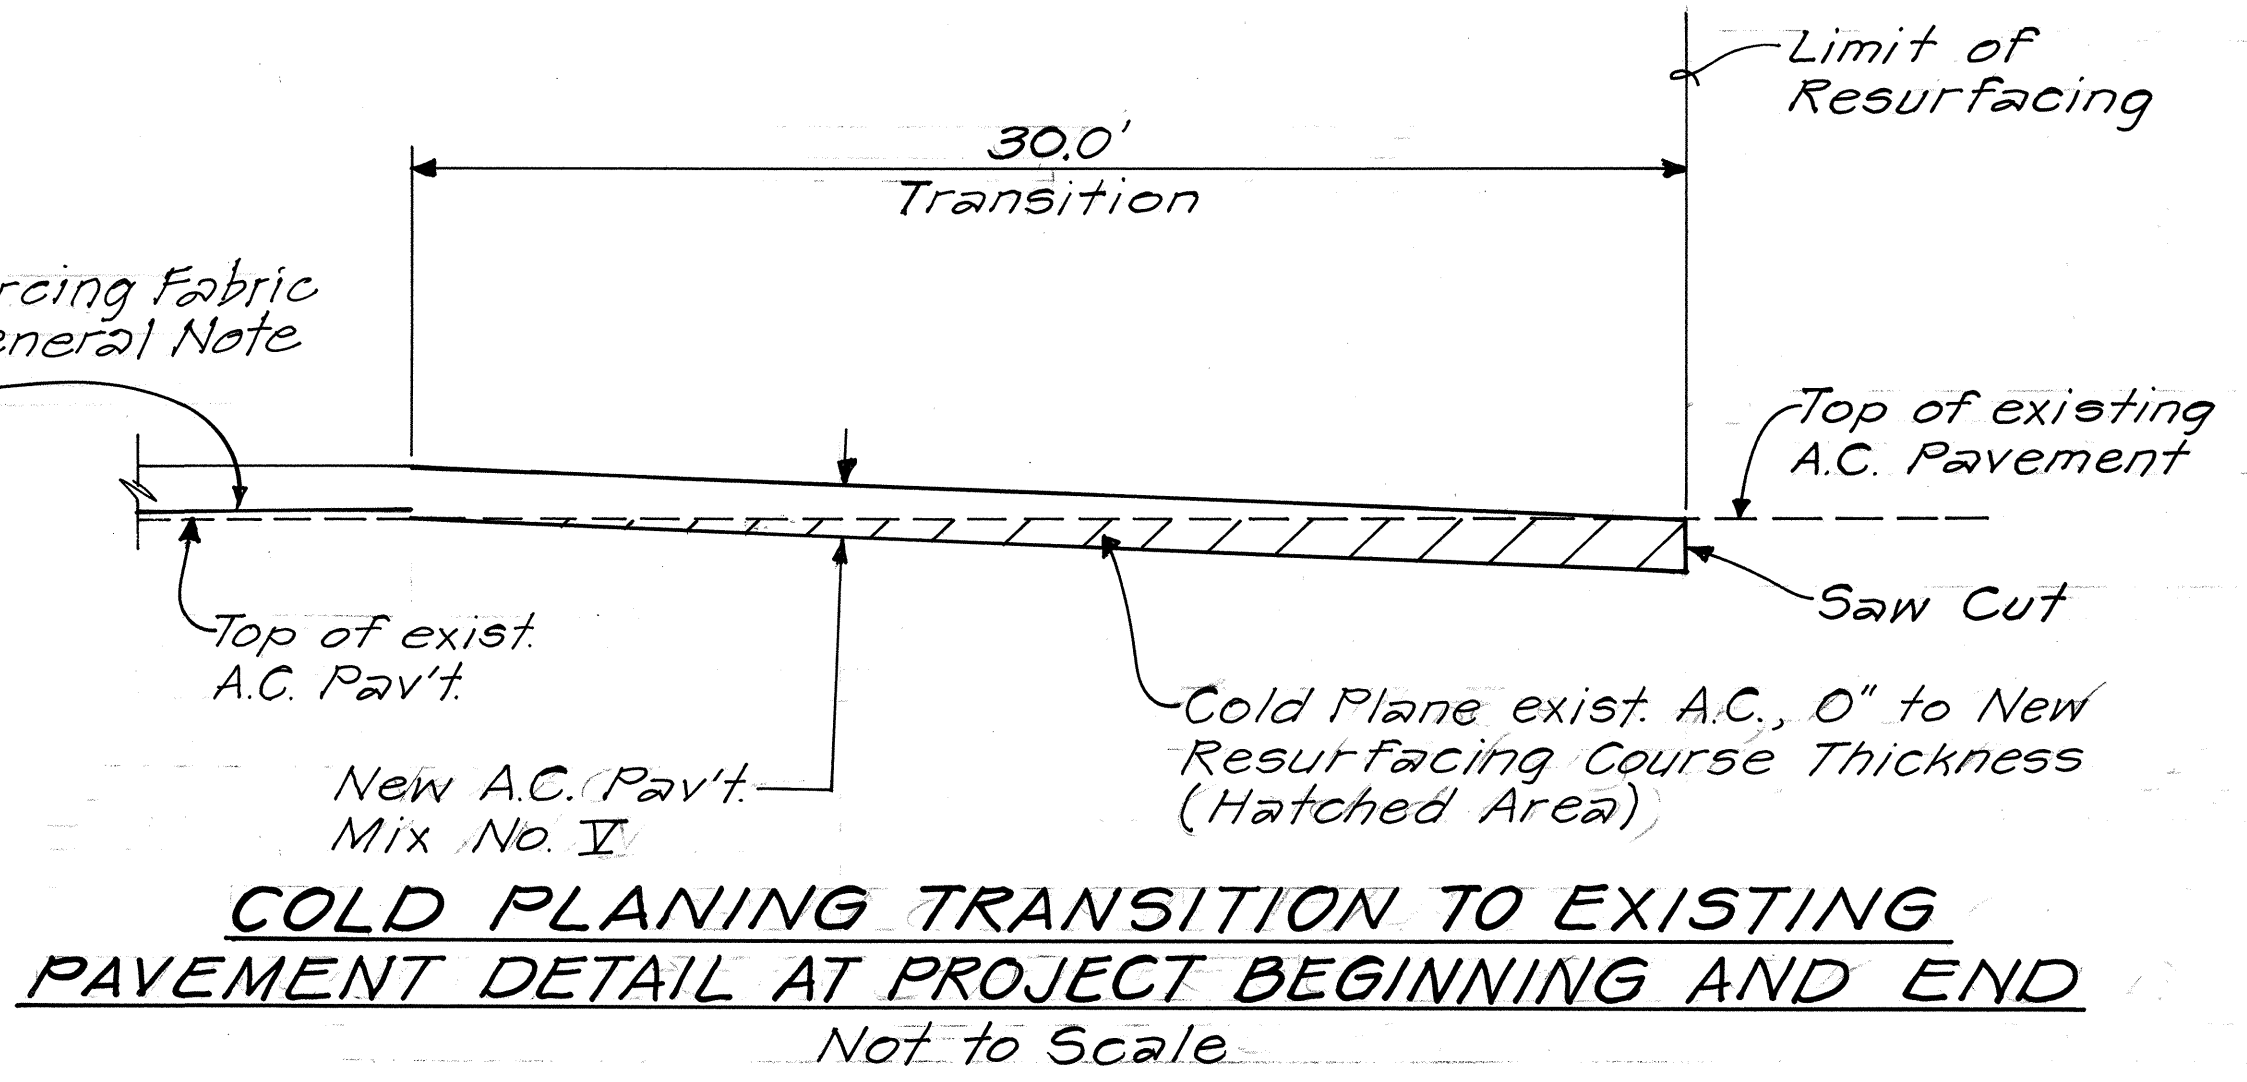

TYPICAL SECTION WITH CONC. AUX. LANES
Scale: 1/2" = 1'-0"

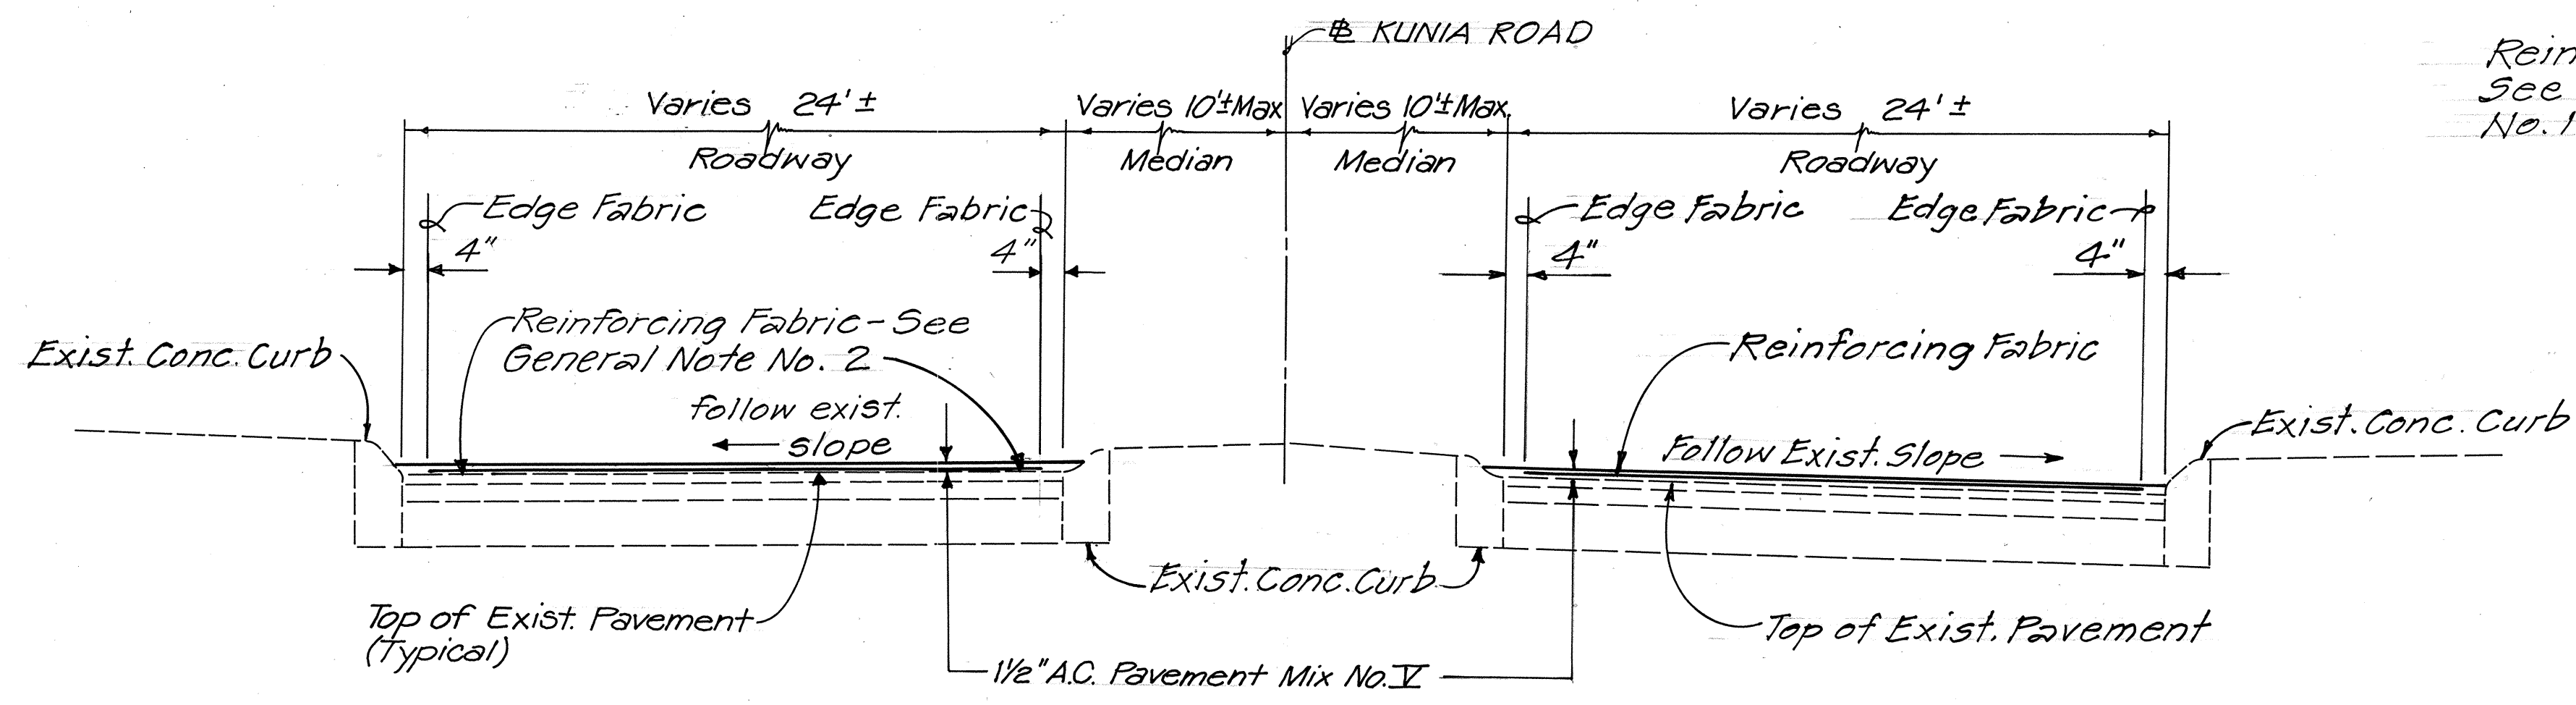

TYPICAL SECTION ON TANGENT
Scale: 1/2" = 1'-0"

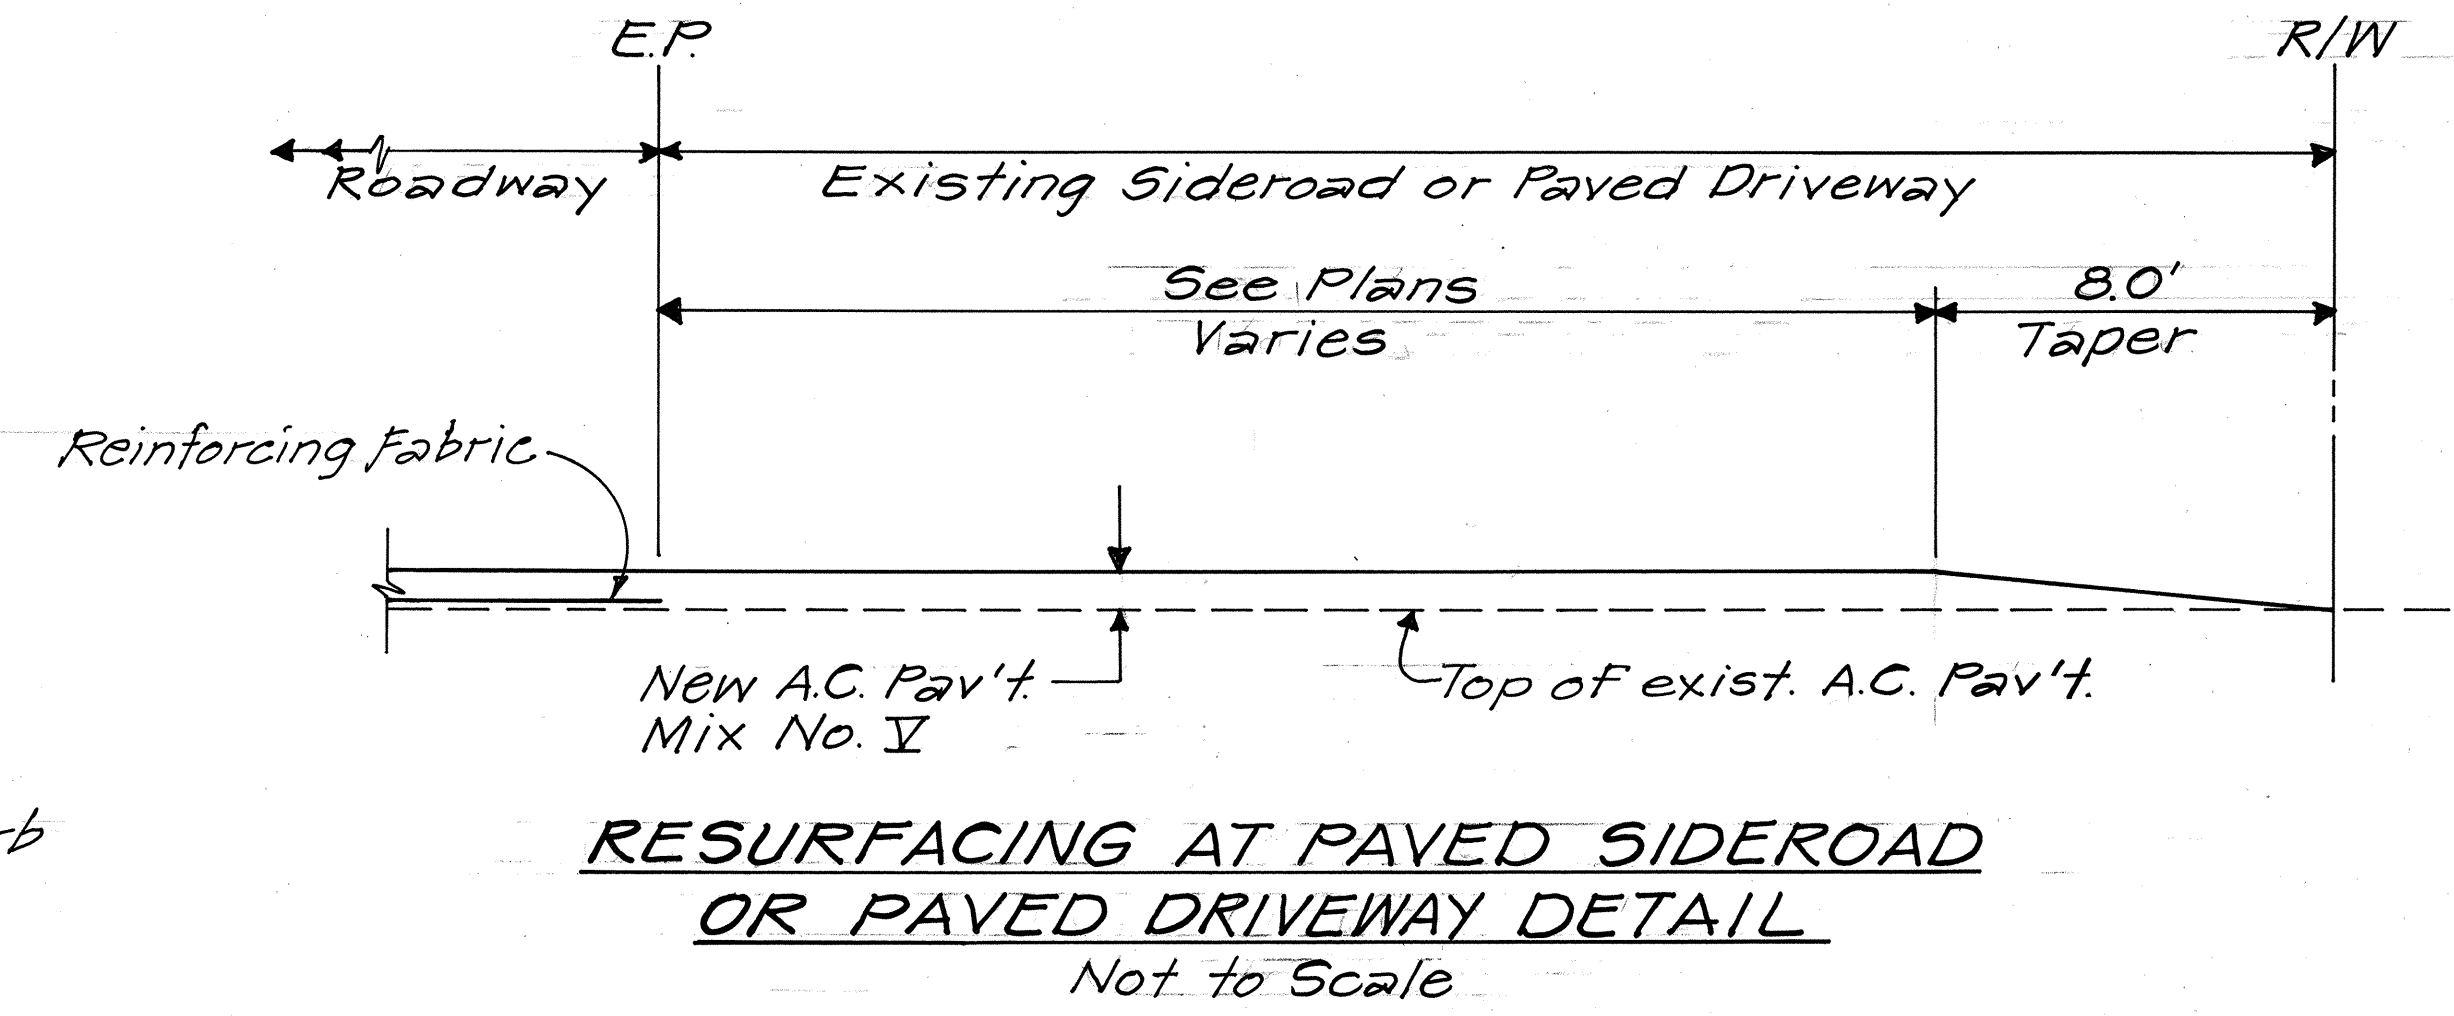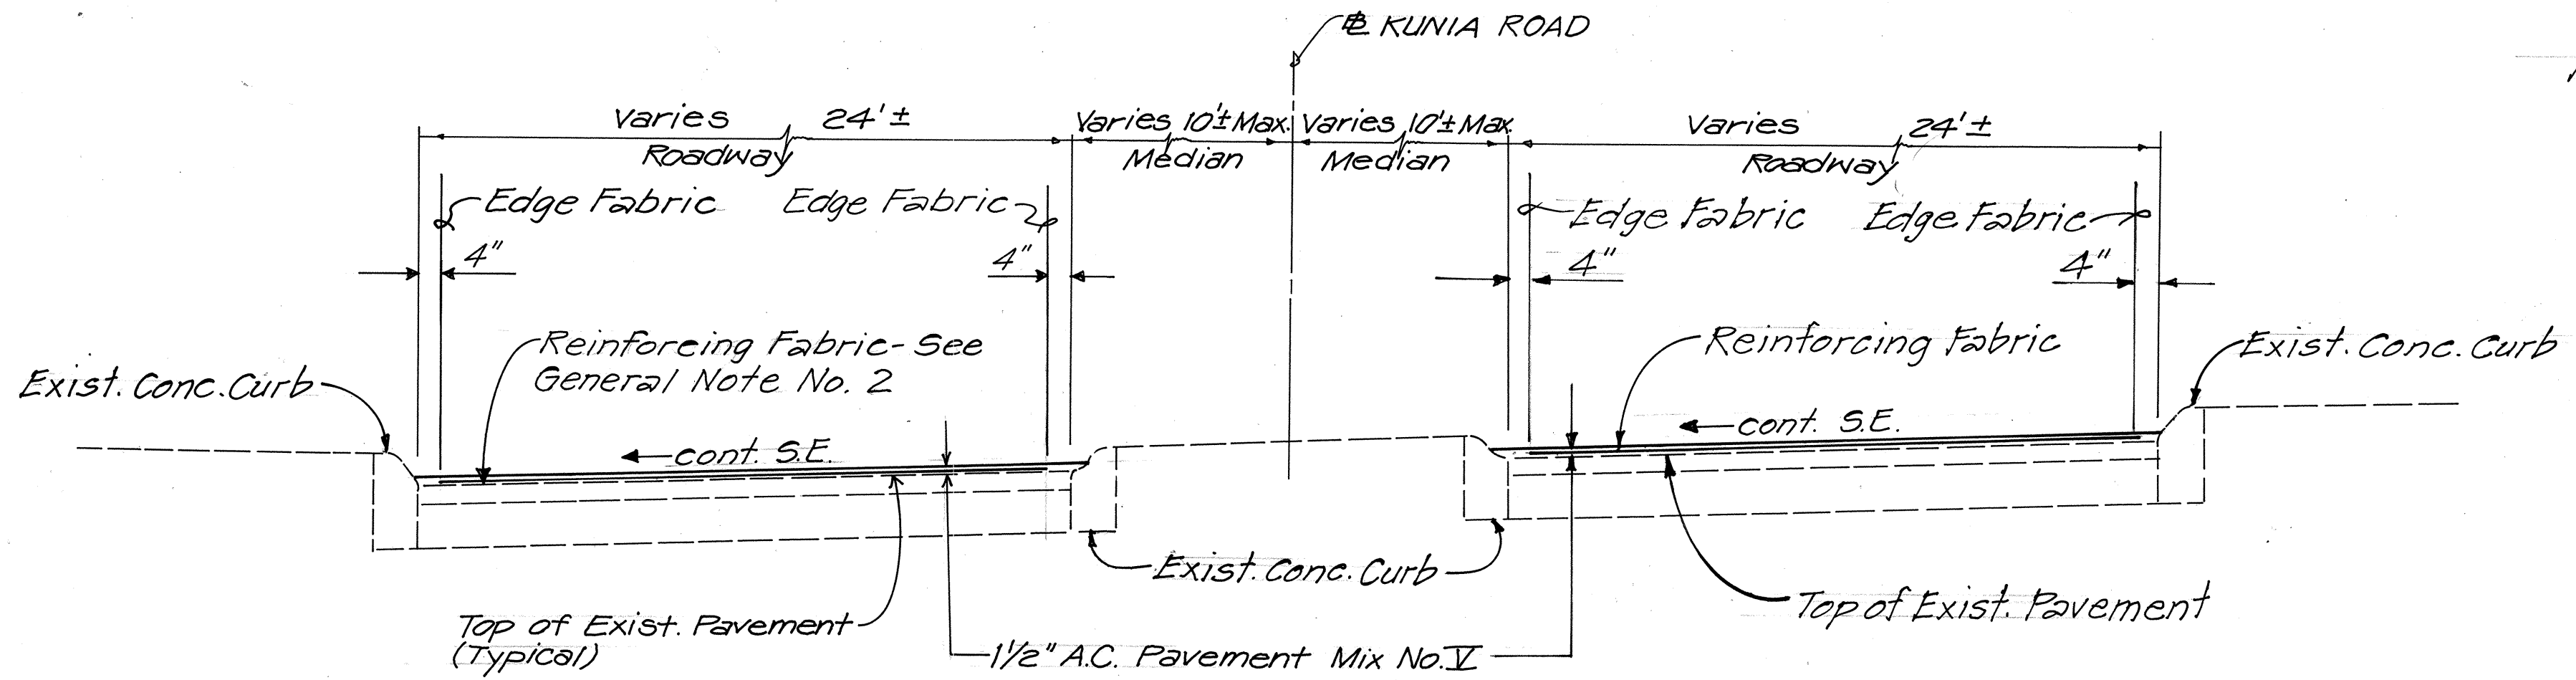

TYPICAL SECTION ON CURVE
Scale: 1/2" = 1'-0"

STATE OF HAWAII
DEPARTMENT OF TRANSPORTATION
HIGHWAYS DIVISION

TYPICAL SECTIONS & DETAILS
KUNIA ROAD RESURFACING
URBAN BOUNDARY TO WILIKINA DR.
PROJECT NO. 1500A-01-00M
Scale As Shown Date: Mar. 1988
SHEET No. 1 OF 1 SHEETS

DATE	_____
SURVEY PLOTTED BY	_____
DRAWN BY	_____
DESIGNED BY	_____
QUANTITIES BY	_____
CHECKED BY	_____
ORIGINAL PLAN	_____
NOTE BOOK	_____