




FED. ROAD DIST. NO.	STATE	FED. AID PROJ. NO.	FISCAL YEAR	SHEET NO.	TOTAL SHEETS
HAWAII	HAW.	STP-0750(9)	1995	5	31

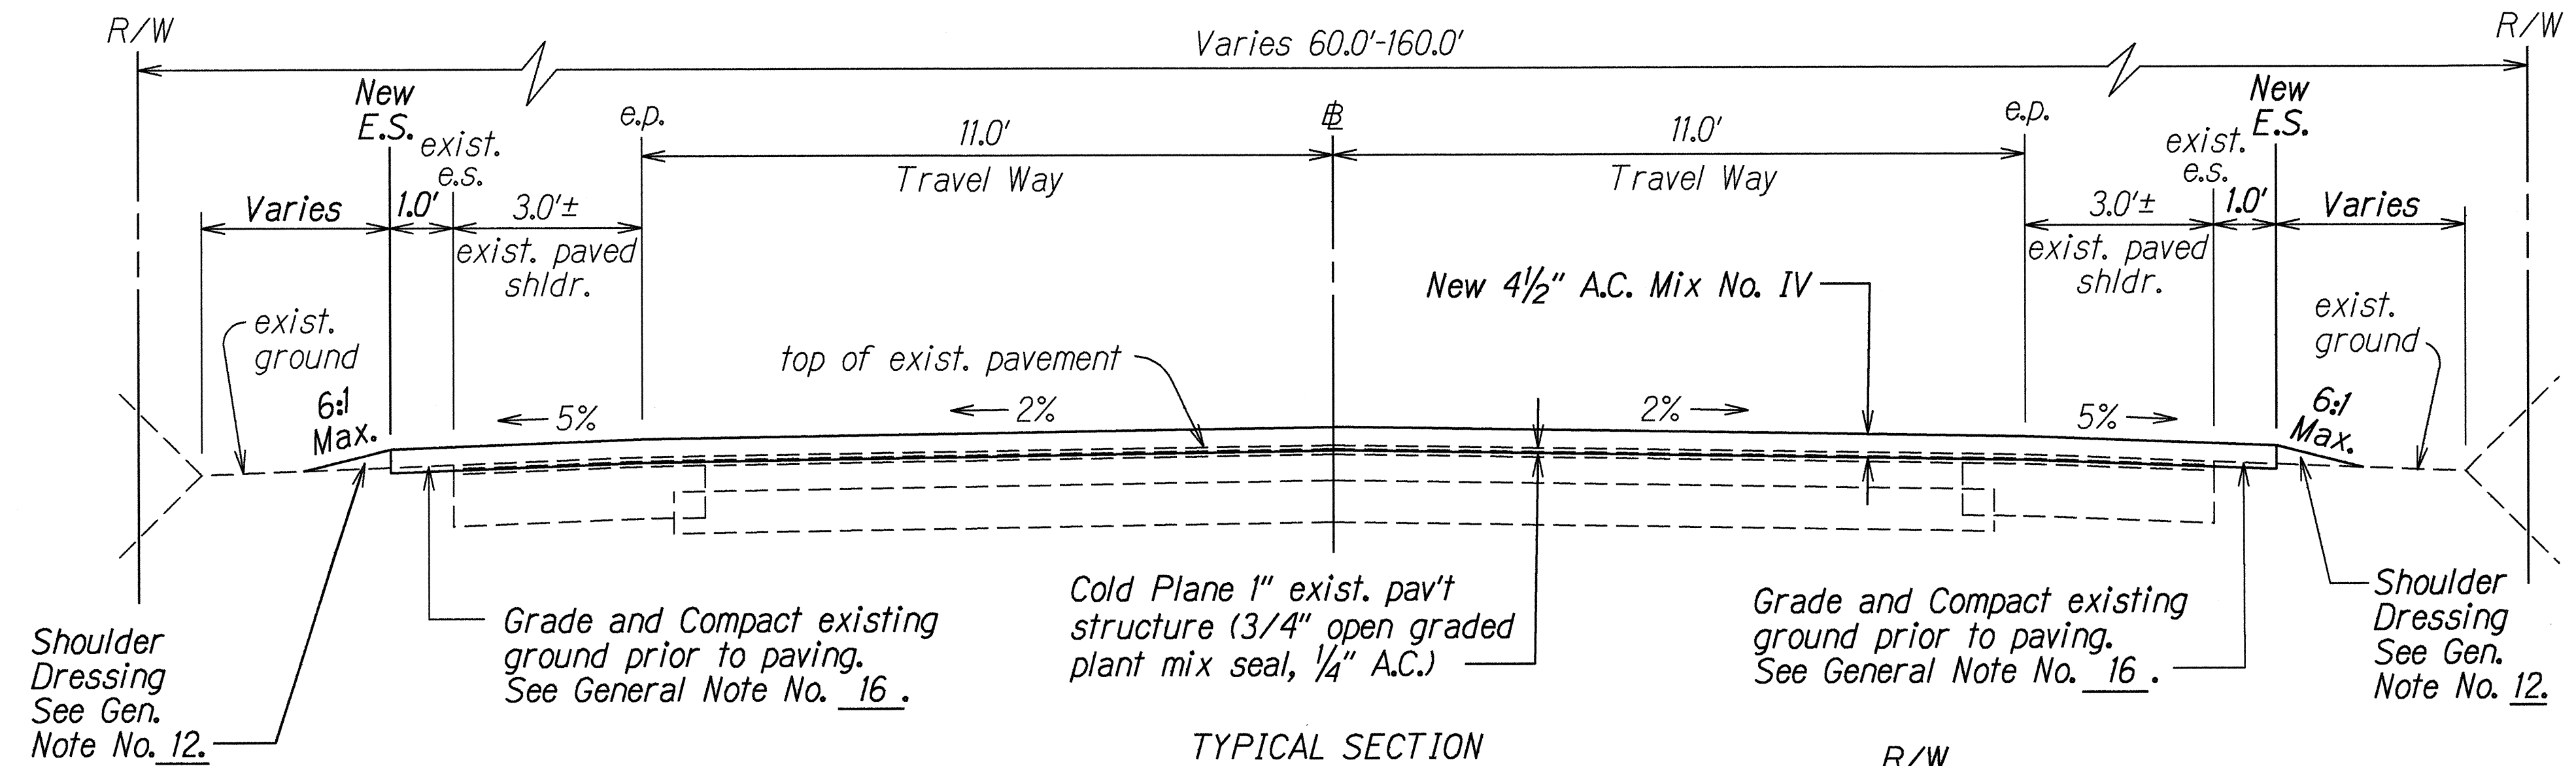


TYPICAL SECTION
Scale: 1/2"=1'-0"

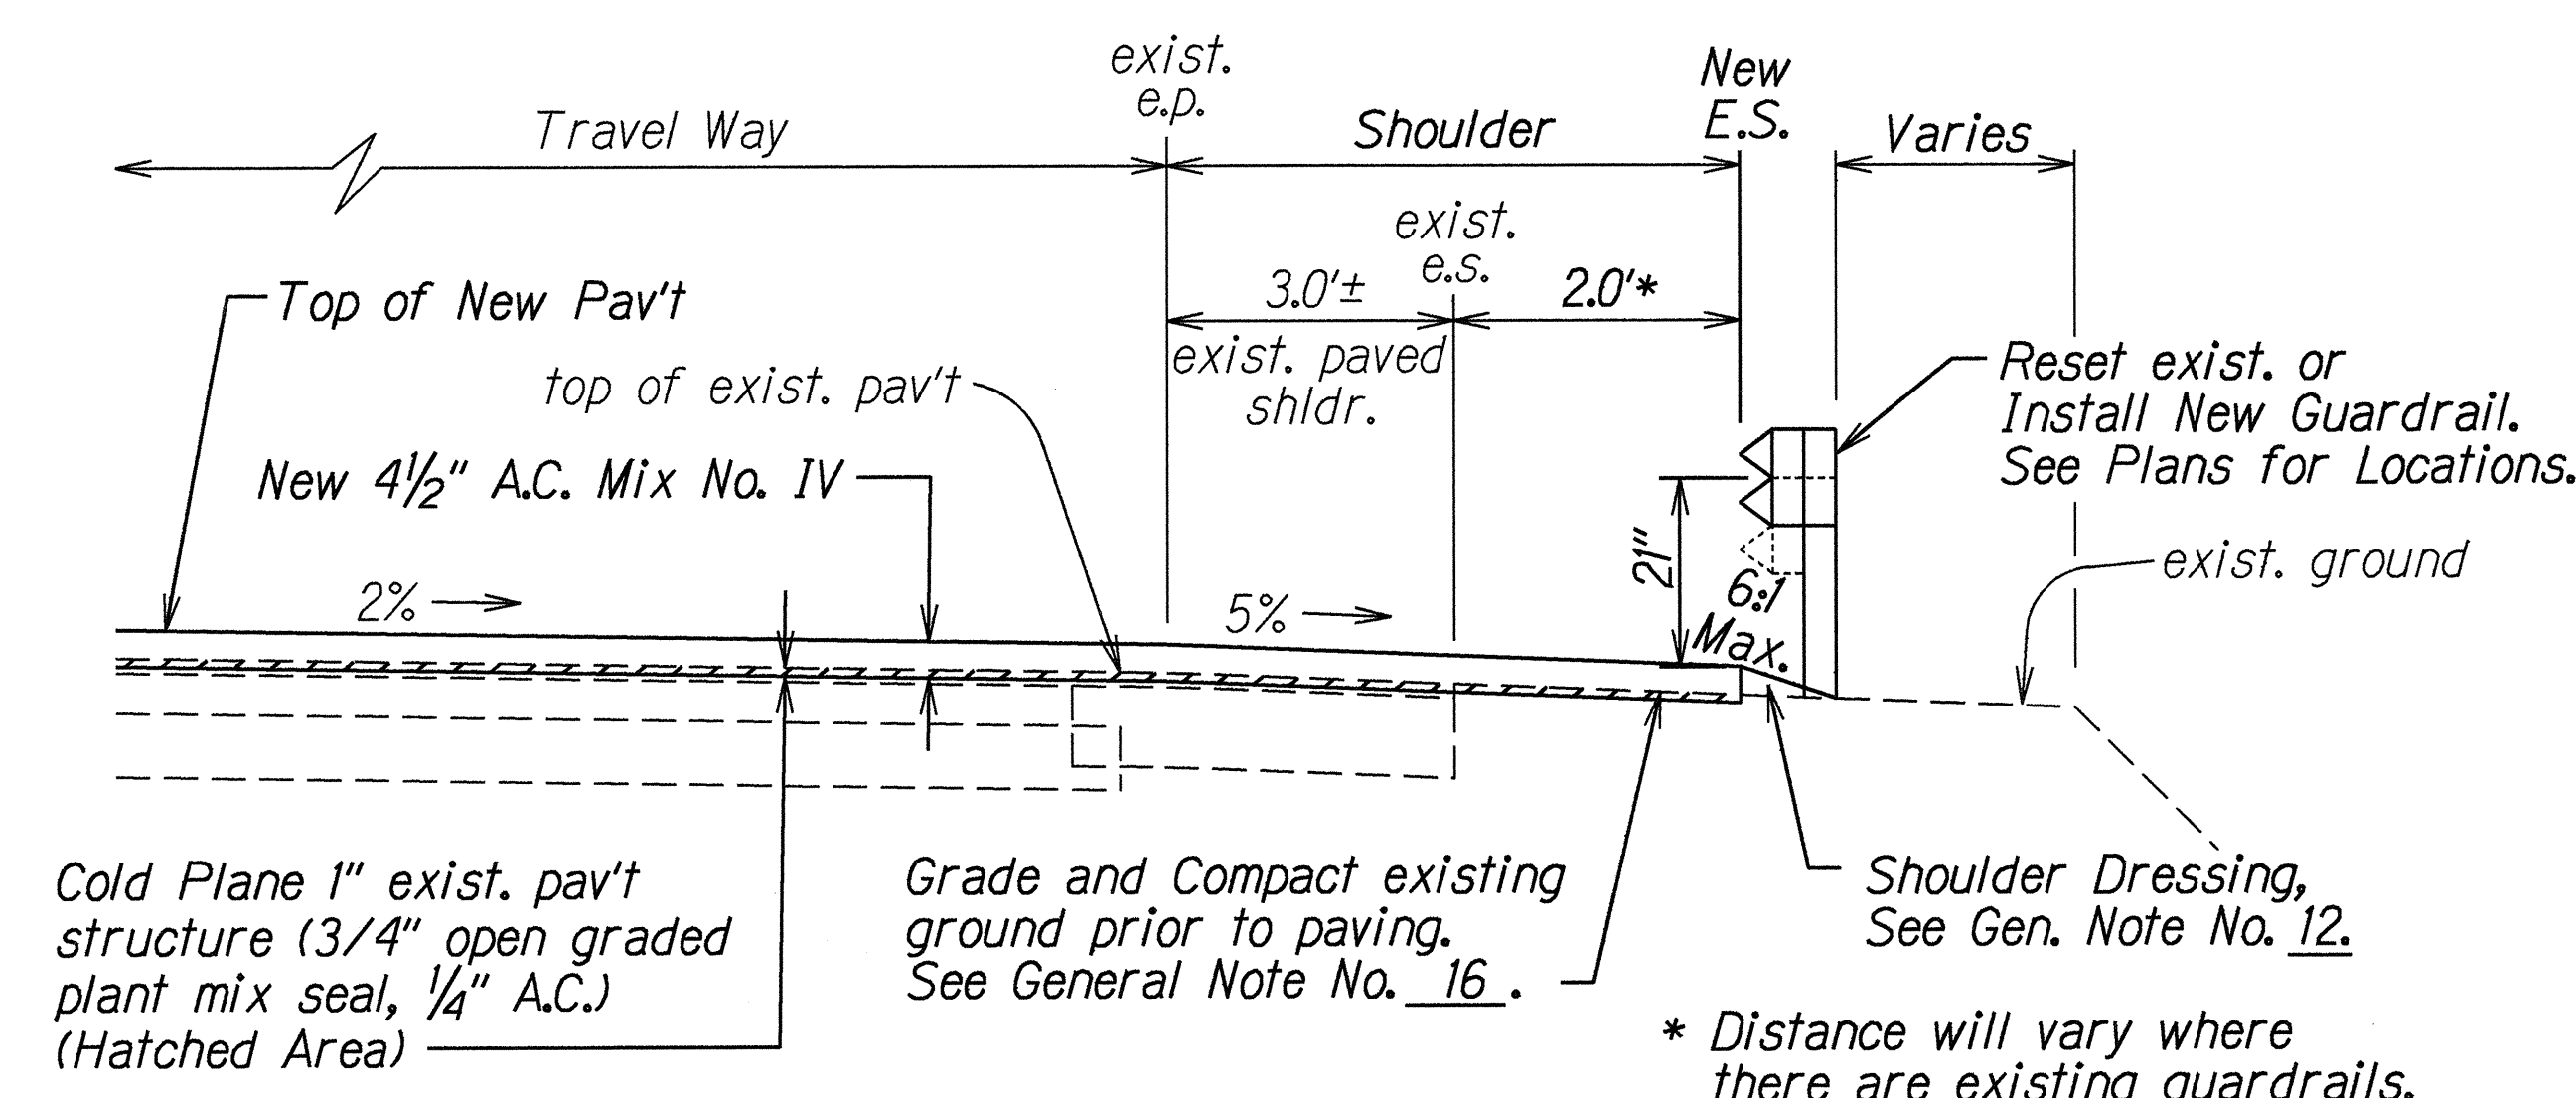

TYPICAL HALF SECTION WITH GUARDRAILS
Scale: 1/2"=1'-0"

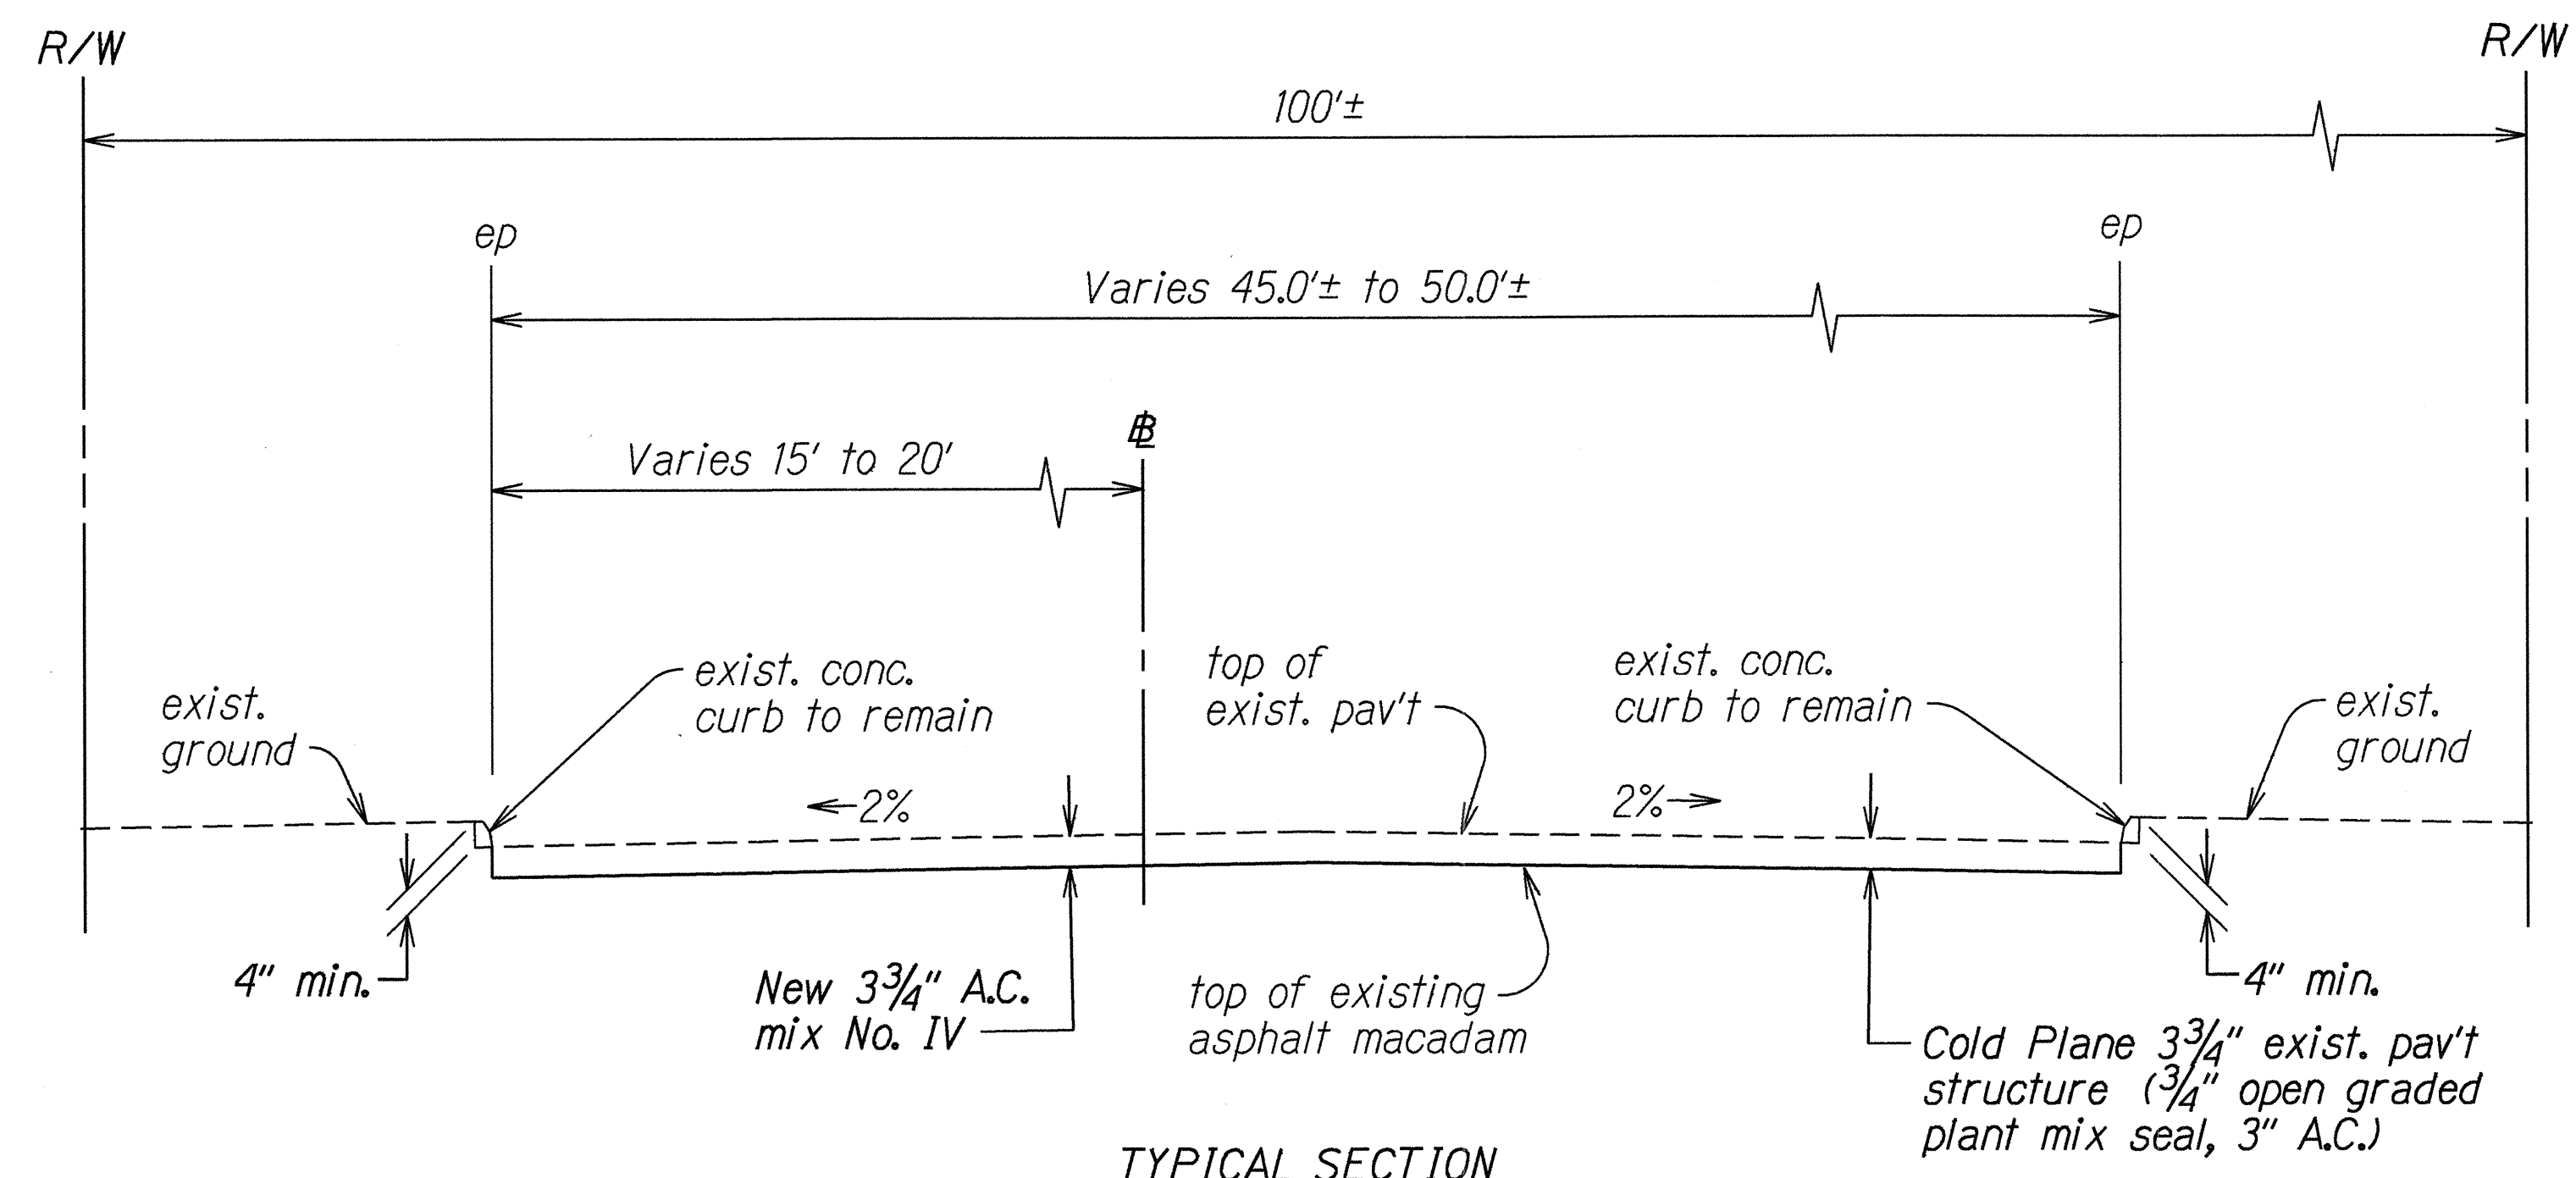

TYPICAL SECTION
Sta. 392+00± to Sta. 392+75± (End of Project)
Scale: 1/2"=1'-0"

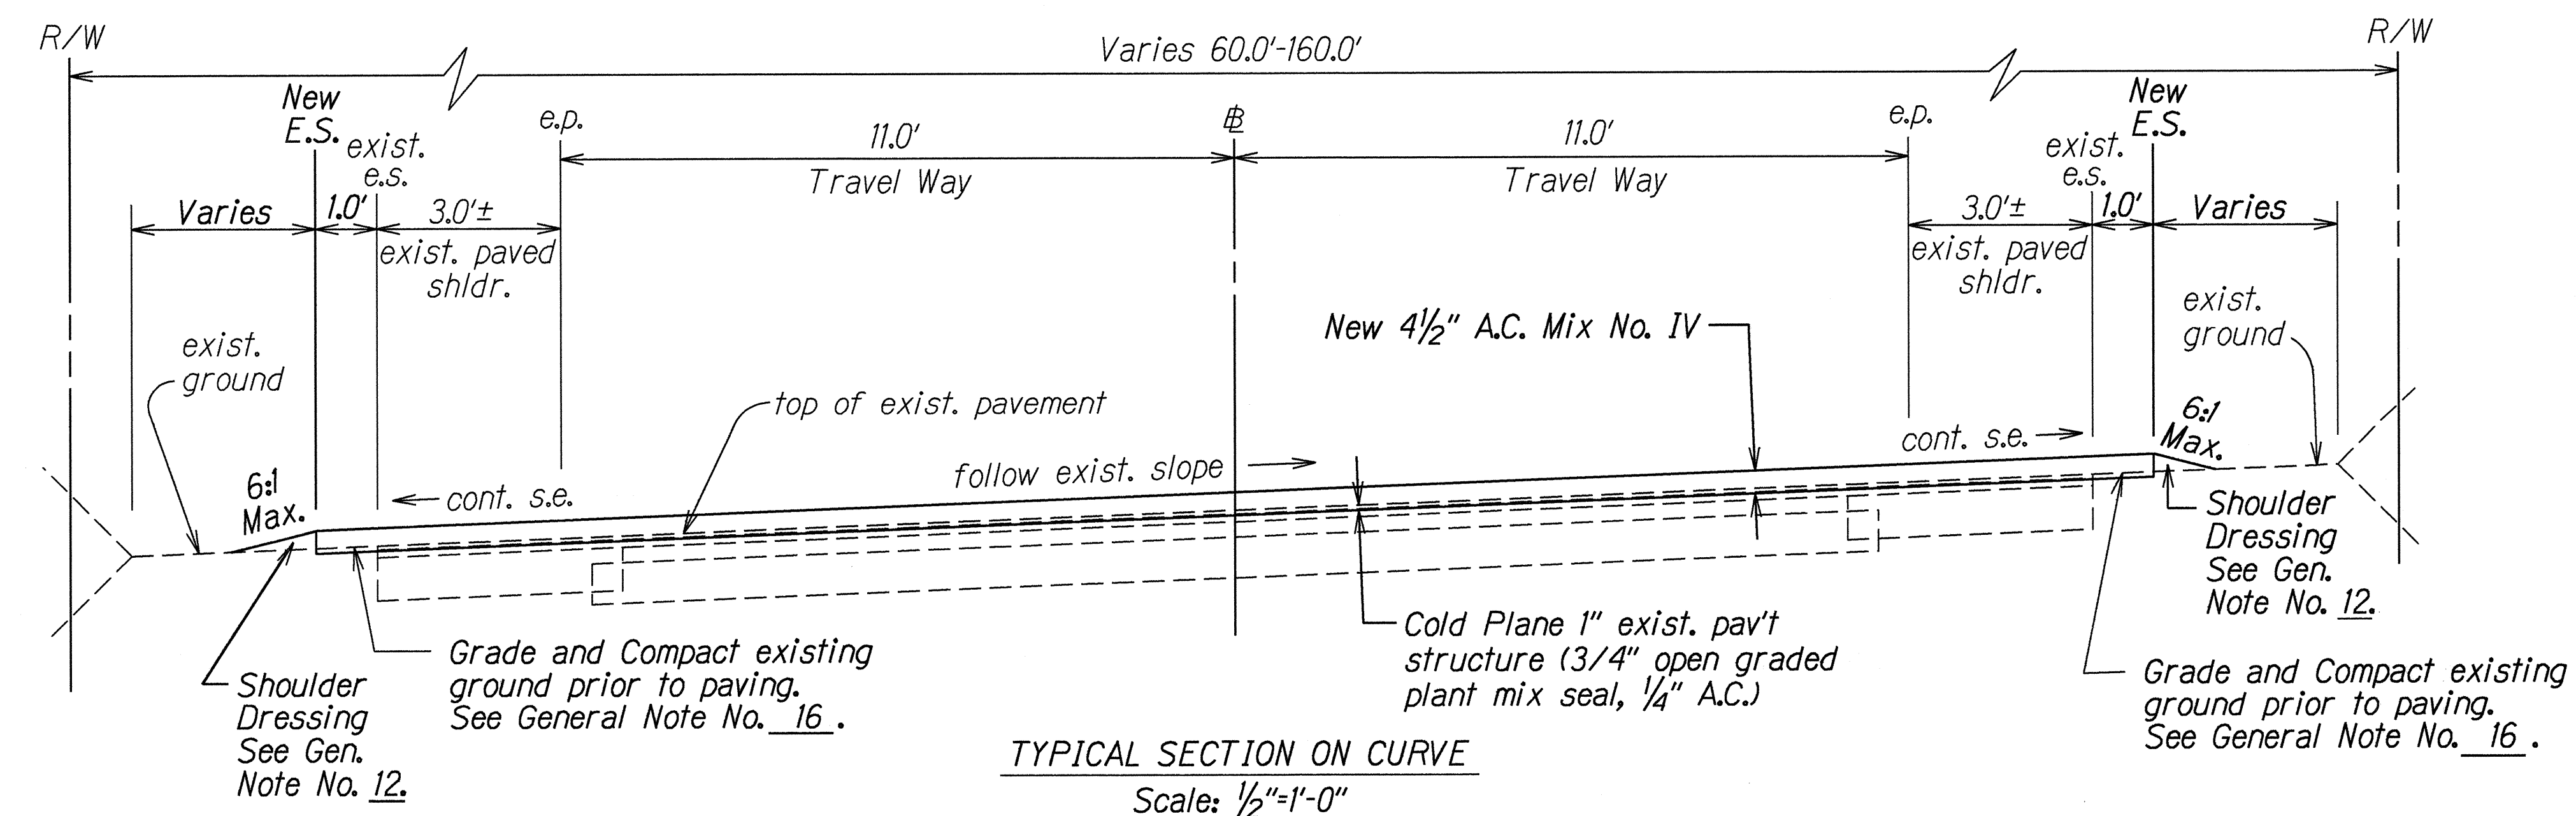

TYPICAL SECTION ON CURVE
Scale: 1/2"=1'-0"

SURVEY PLOTTED BY	DATE
DRAWN BY	4-2-95
CHECKED BY	
NOTED BY	
DESIGNED BY	
QUANTITIES BY	
CHECKED BY	
ORIGINAL PLAN	
NOTE BOOK	
NO. 2000151	

STATE OF HAWAII
DEPARTMENT OF TRANSPORTATION
HIGHWAYS DIVISION


TYPICAL SECTIONS

KUNIA ROAD RESURFACING
Hawaii Country Club to Kunia Gate
Fed. Aid Project No. STP-0750(9)


Scale: 1/2"=1'-0" Date: April, 1995

SHEET No. 1 OF 1 SHEETS


FED. ROAD DIST. NO.	STATE	FED. AID PROJ. NO.	FISCAL YEAR	SHEET NO.	TOTAL SHEETS
HAWAII	HAW.	STP-0750(9)	1995	6	31

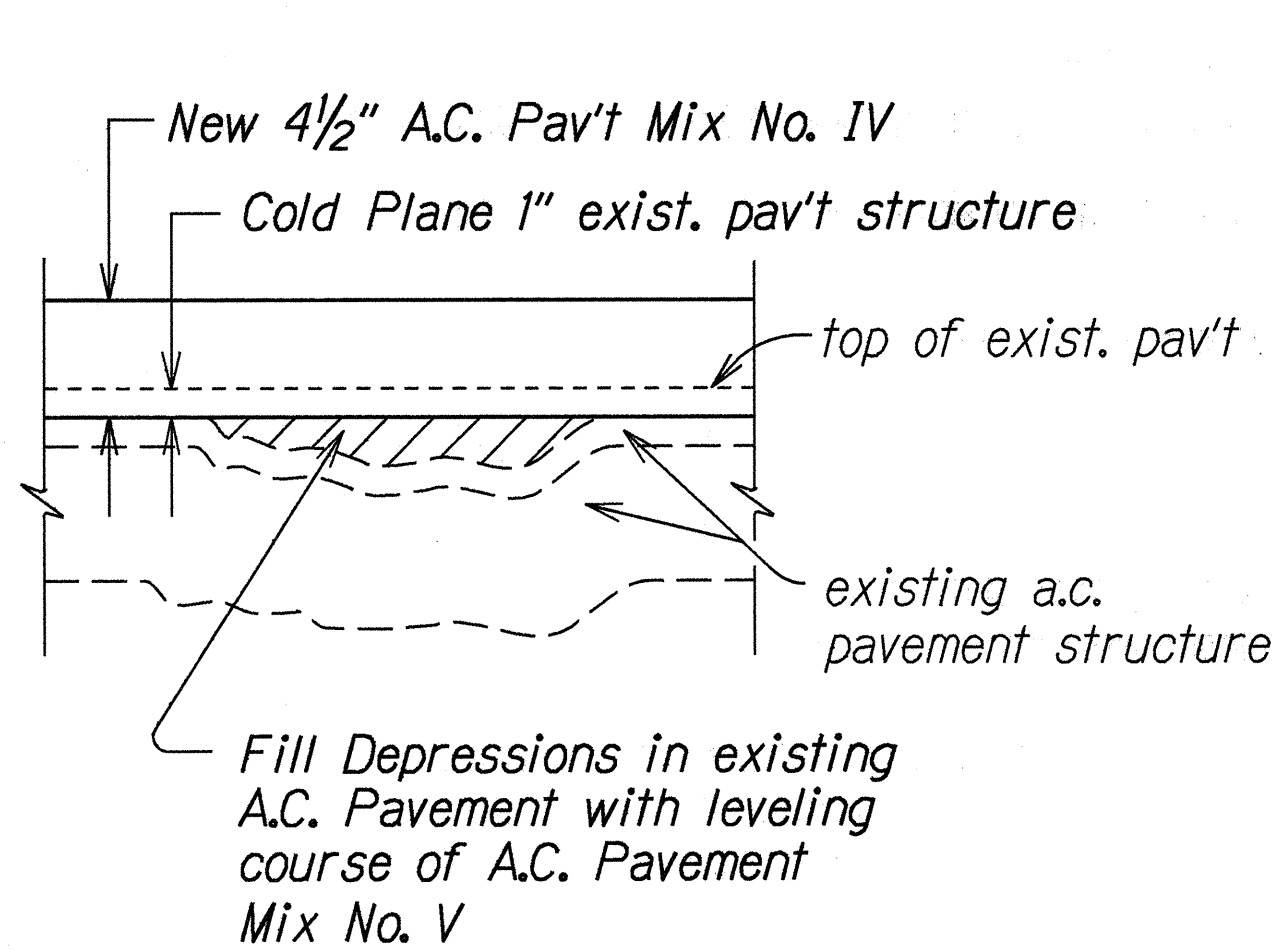


LEVELING COURSE DETAIL
Not to Scale

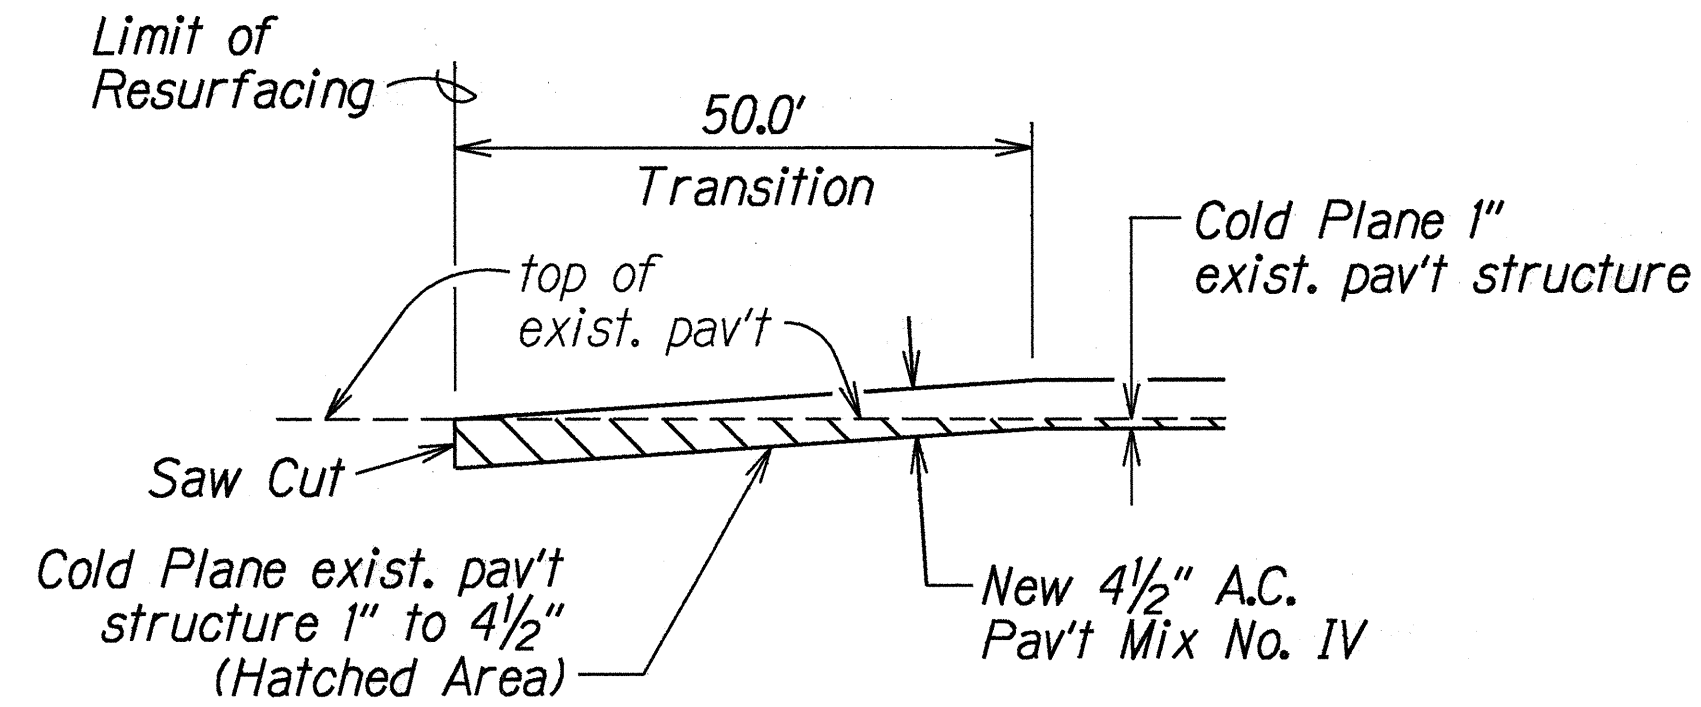


COLD PLANING TRANSITION TO EXISTING A.C. PAVEMENT DETAIL @ Beginning of Project & Sideroads
Not to Scale

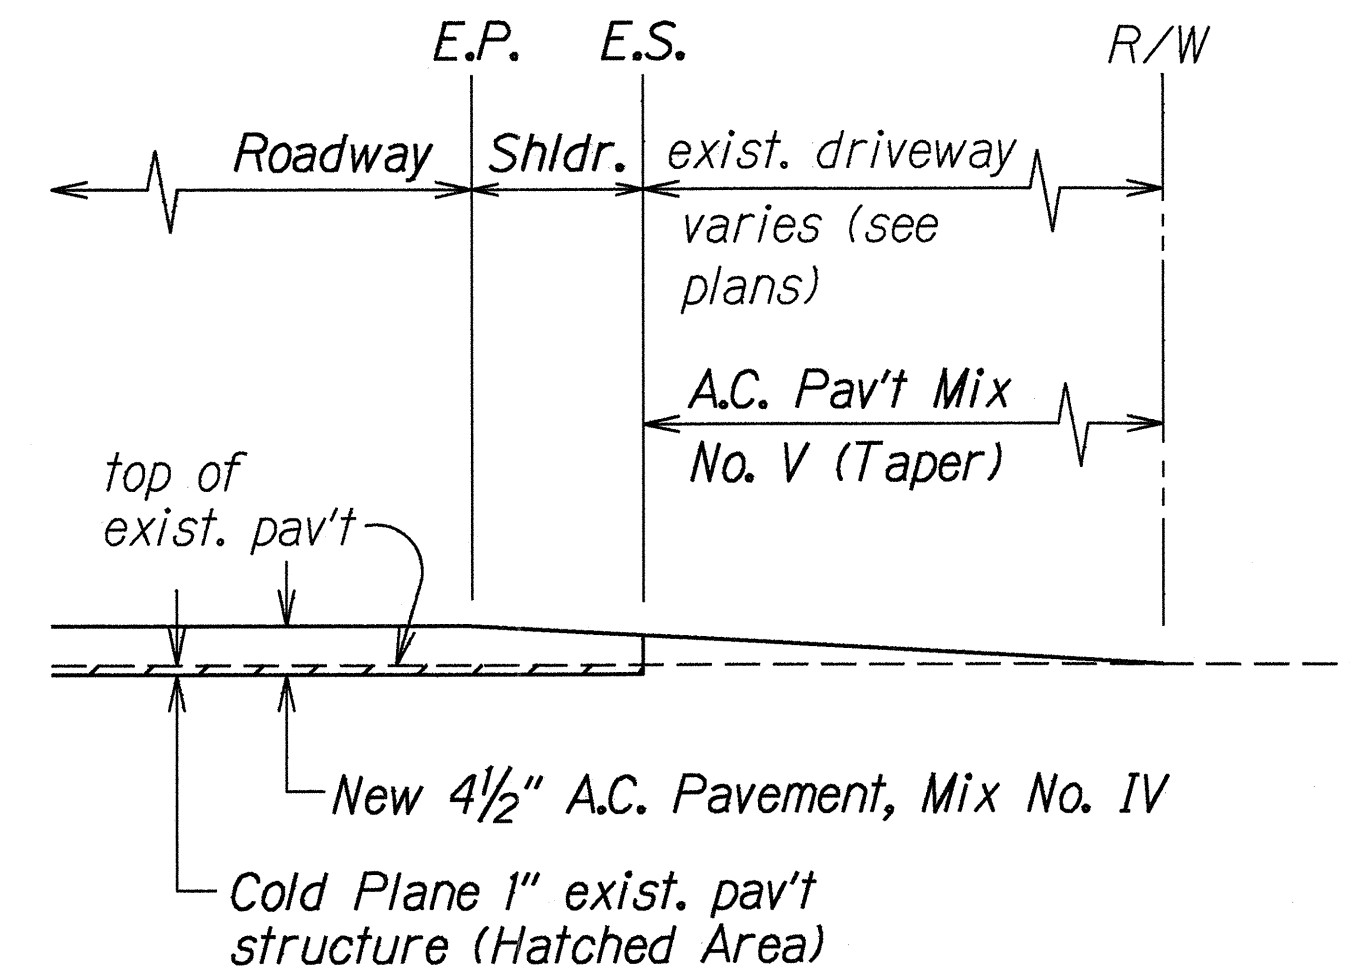

TYPICAL DETAIL AT PAVED DRIVEWAYS
Not to Scale

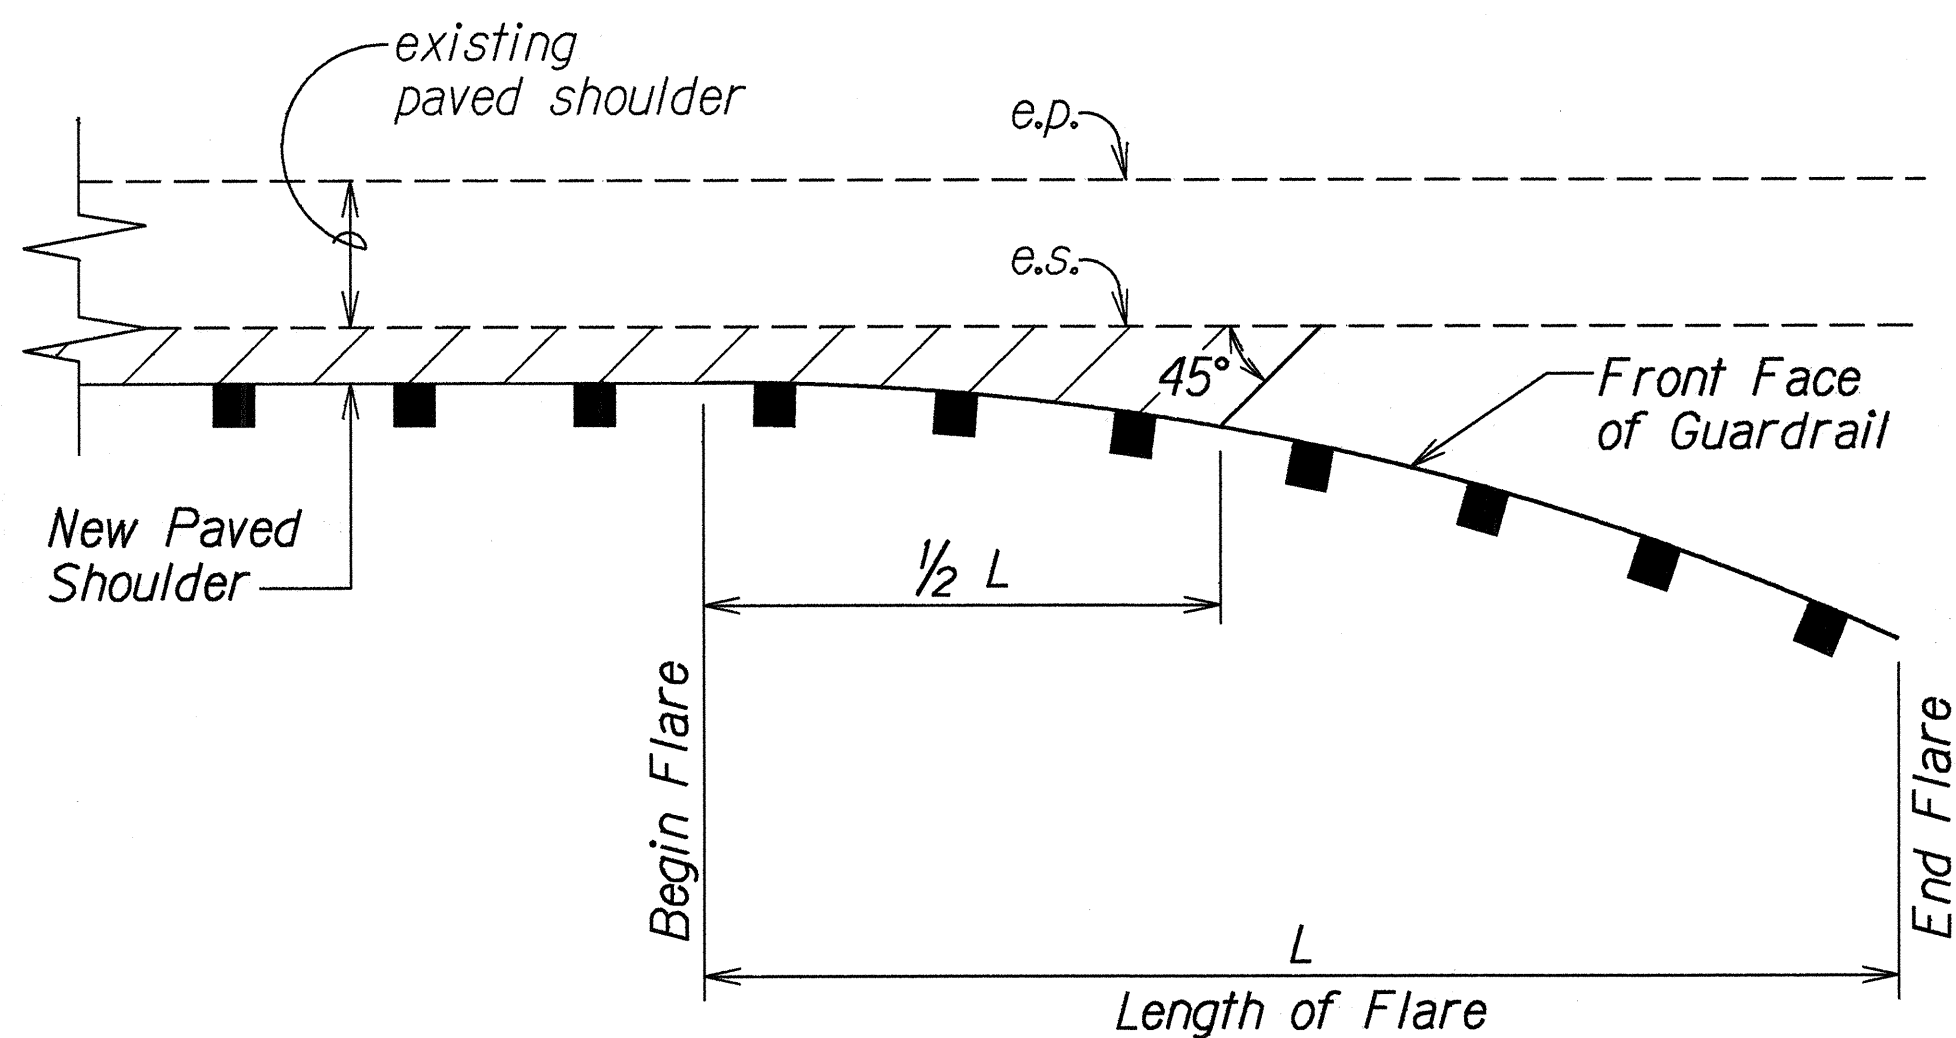

TYPICAL DETAIL OF PAVED SHOULDER AT GUARDRAIL FLARE
Not To Scale

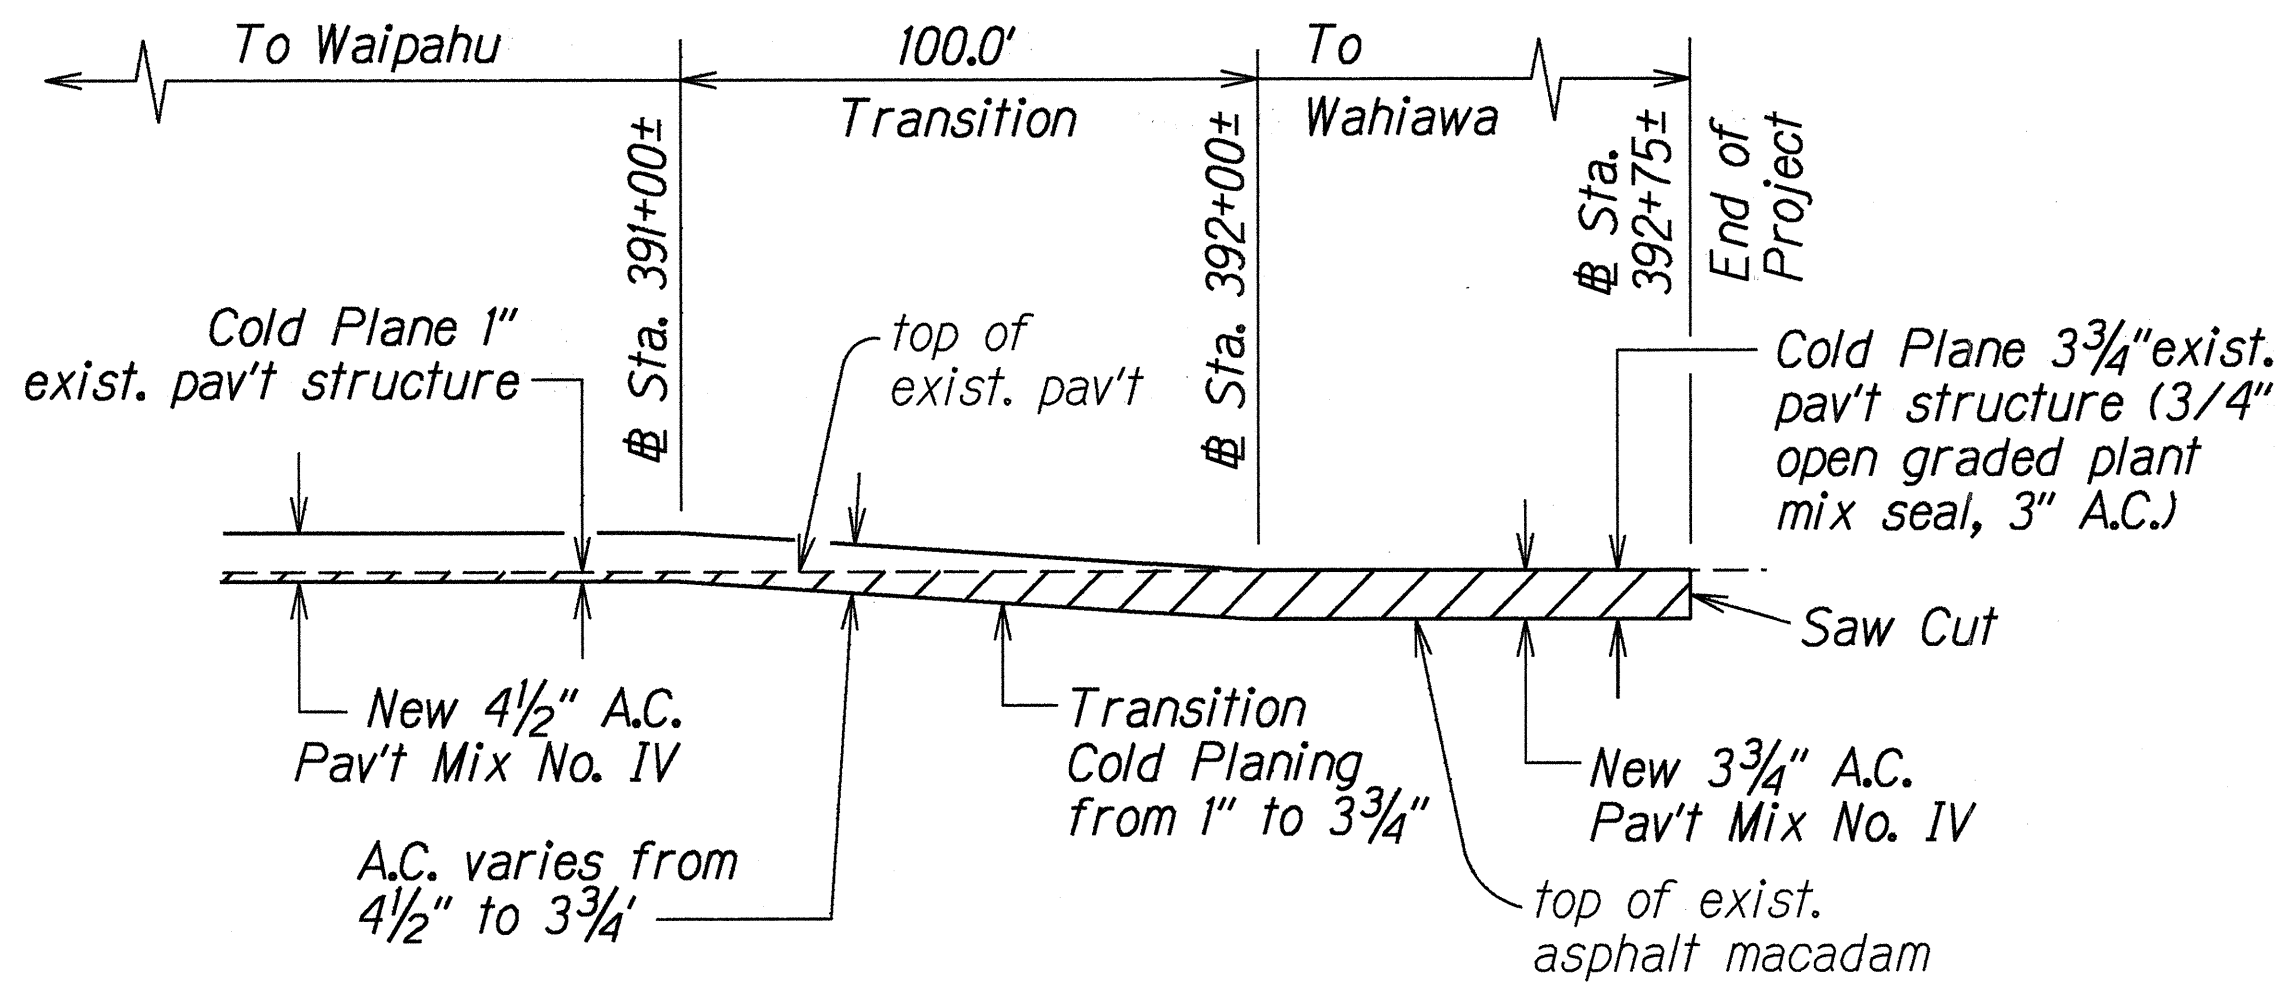

COLD PLANING TRANSITION DETAIL @ End of Project
Sta. 391+00± to Sta. 392+75±
Not to Scale

SURVEY PLOTTED BY	DATE
DRAWN BY M. Howells	4-21-95
CHECKED BY	
QUANTITIES BY	
CHECKED BY	
ORIGINAL PLAN	
NOTE BOOK	
ddlmh	
N. 2/2/95	

STATE OF HAWAII
DEPARTMENT OF TRANSPORTATION
HIGHWAYS DIVISION

MISCELLANEOUS DETAILS

KUNIA RD. RESURFACING
Hawaii Country Club to Kunia Gate
Fed. Aid Proj. No. STP-0750(9)

Scale: As Shown Date: April, 1995

SHEET No. 1 OF 1 SHEETS