




FED. ROAD DIST. NO.	STATE	FED. AID PROJ. NO.	FISCAL YEAR	SHEET NO.	TOTAL SHEETS
HAWAII	HAW.	STP-7500(1)	1996	4	23

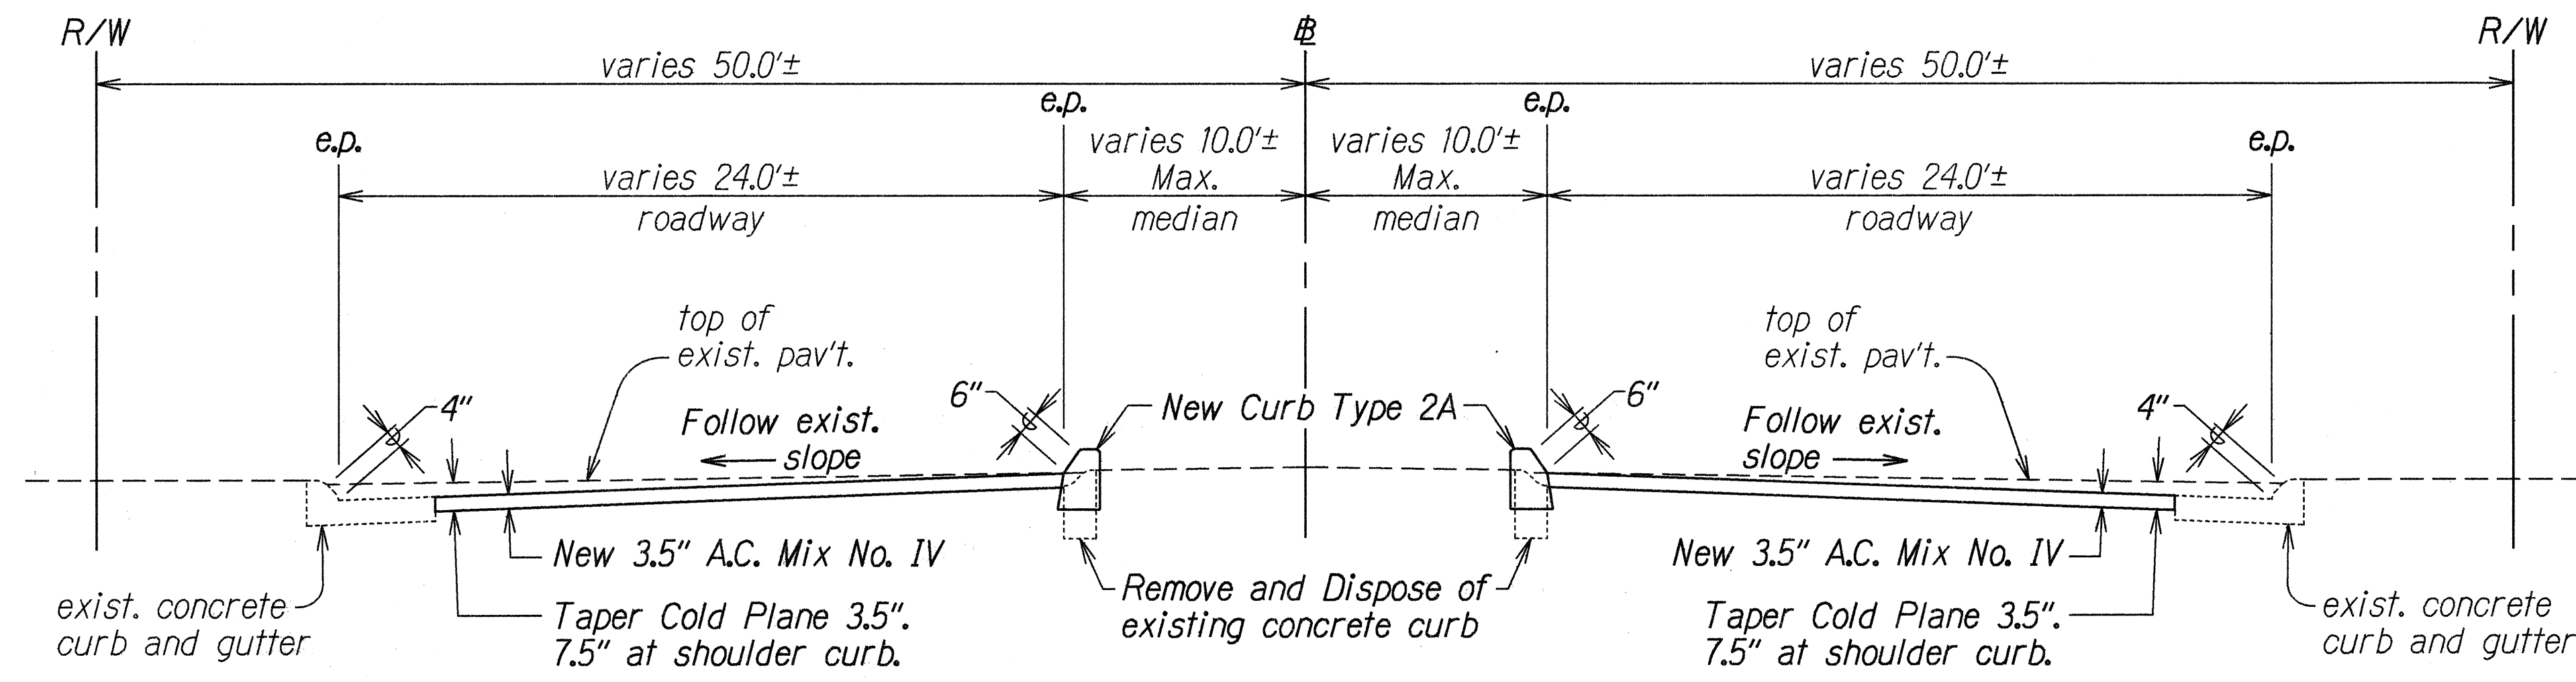

TYPICAL TANGENT SECTION
Scale: 3/8" = 1'-0"

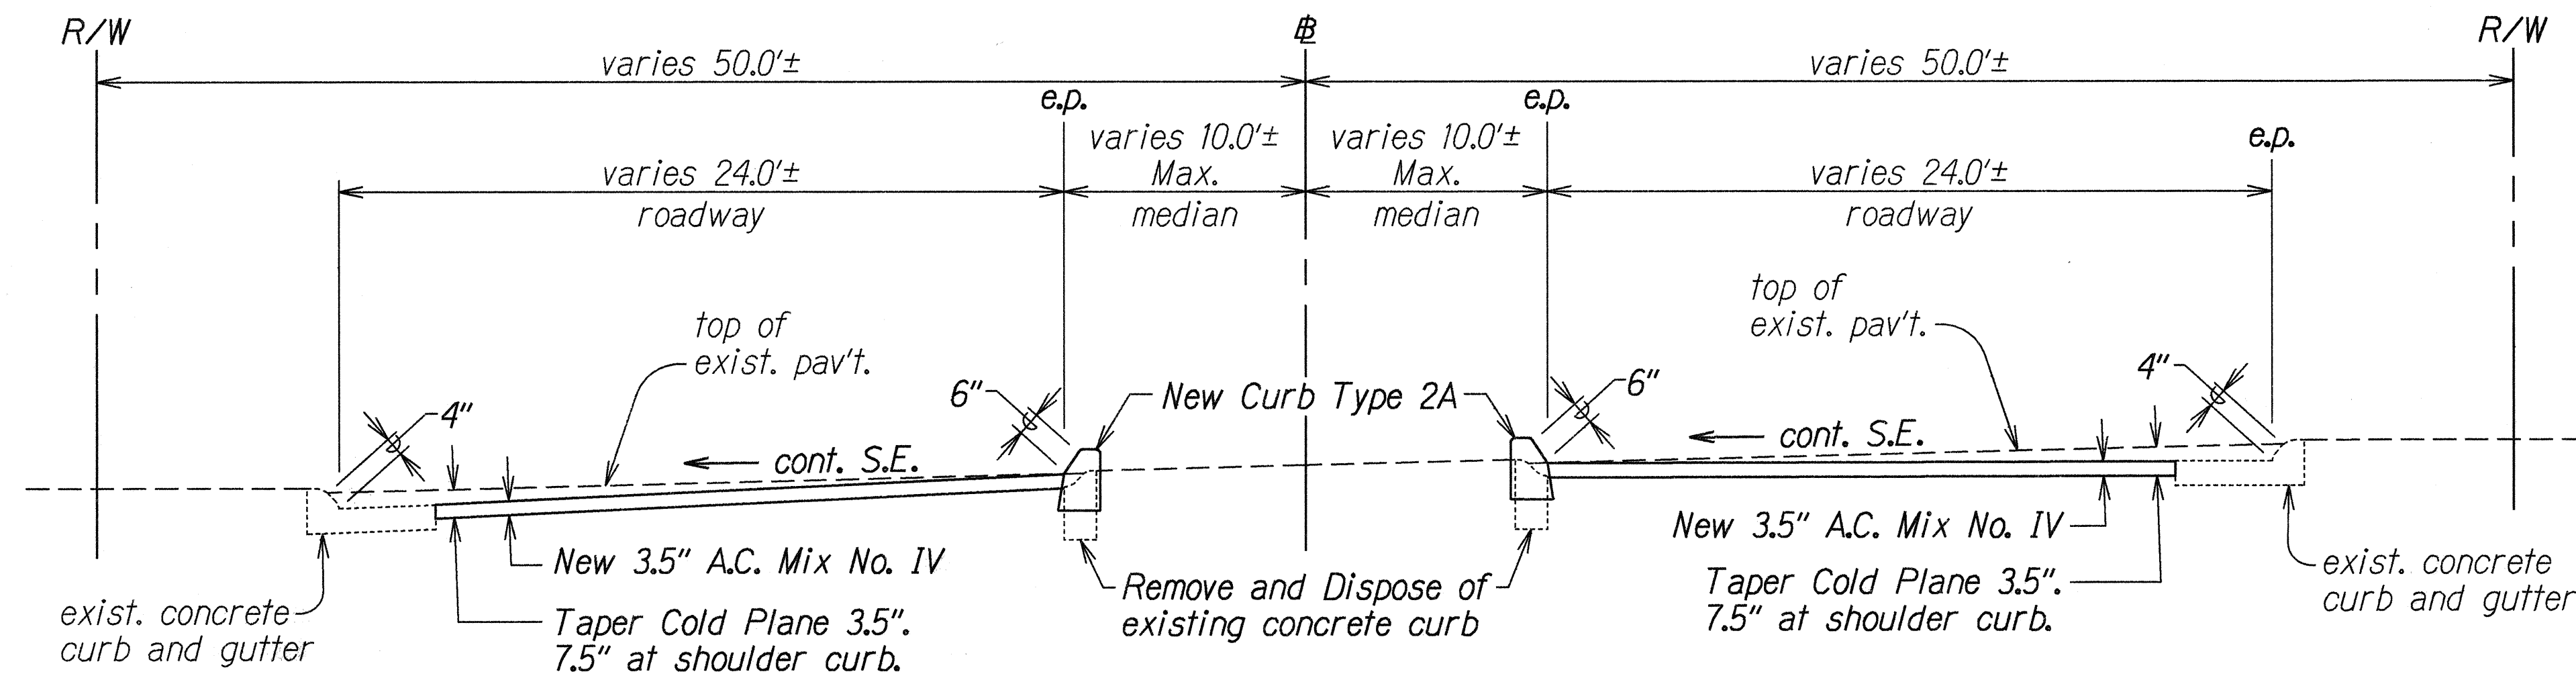

TYPICAL SUPERELEVATION SECTION
Scale: 3/8" = 1'-0"

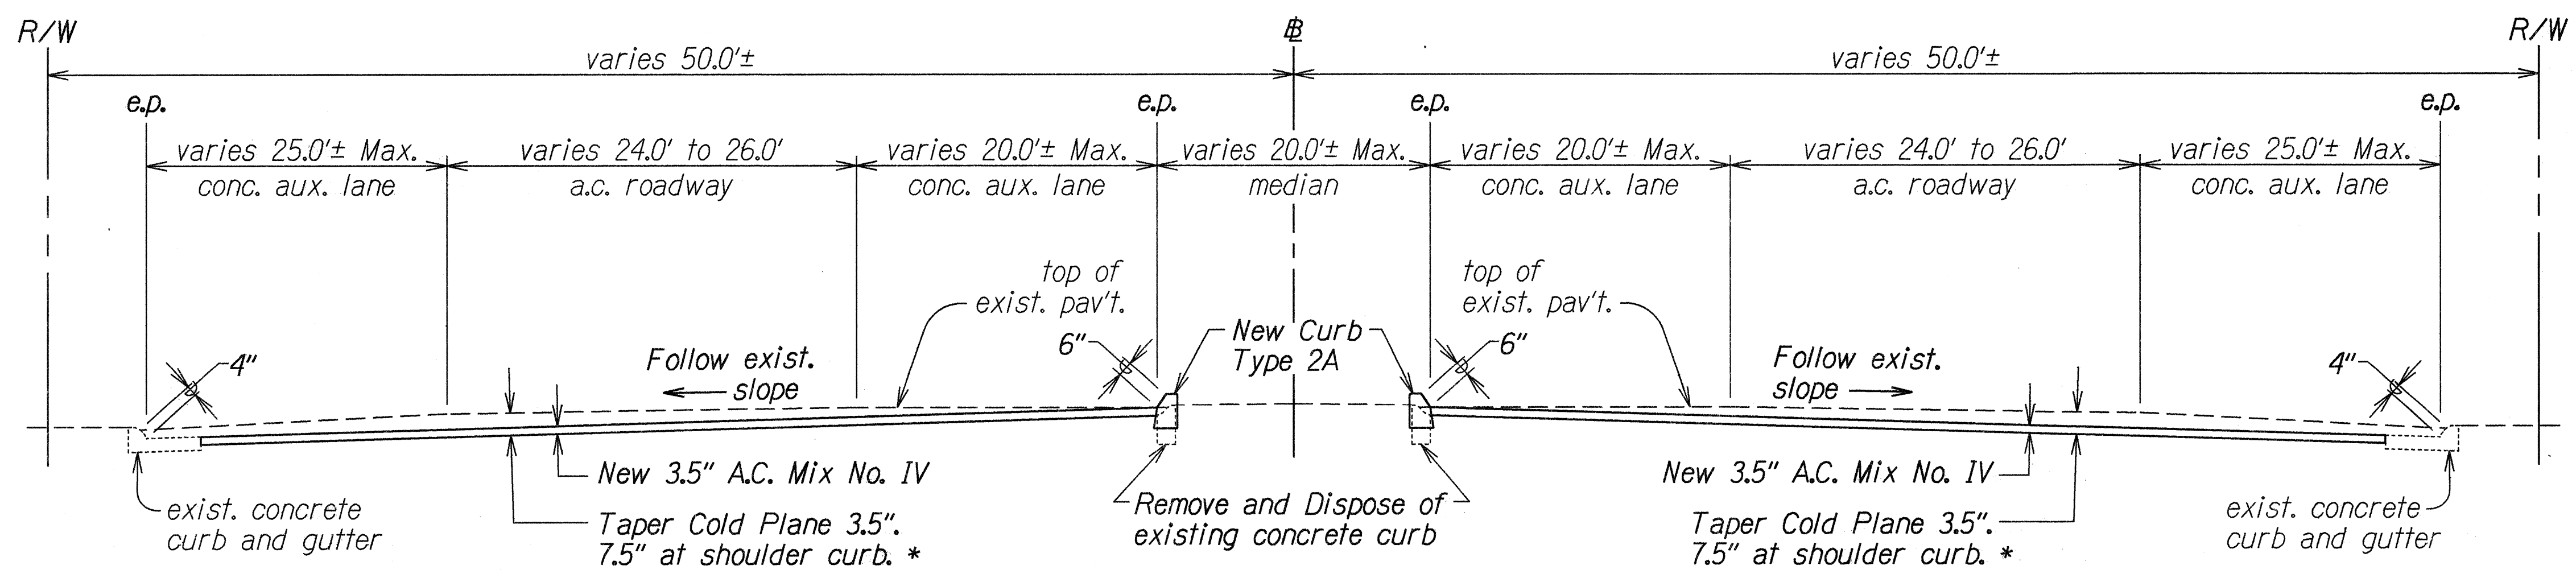

TYPICAL SECTION WITH CONC. AUX. LANES
Scale: 1/4" = 1'-0"

* See Cold Planing Note Nos. 3 & 4 on Plan Sheet No. 3.

SURVEY PLOTTED BY	DATE
DRAWN BY	15-24-96
TRACED BY	
NOTED BY	
QUANTITIES BY	
CHECKED BY	

STATE OF HAWAII
DEPARTMENT OF TRANSPORTATION
HIGHWAYS DIVISION

TYPICAL SECTIONS

KUNIA ROAD RESURFACING
Kunia Gate to Wilikina Drive
Federal Aid Proj. No. STP-7500(1)

Scale: As Shown Date: Feb., 1996
SHEET No. 1 OF 1 SHEETS