


FED. ROAD DIST. NO.	STATE	FED. AID PROJ. NO.	FISCAL YEAR	SHEET NO.	TOTAL SHEETS
HAWAII	HAW.	STP-0750(11)	2000	6	18

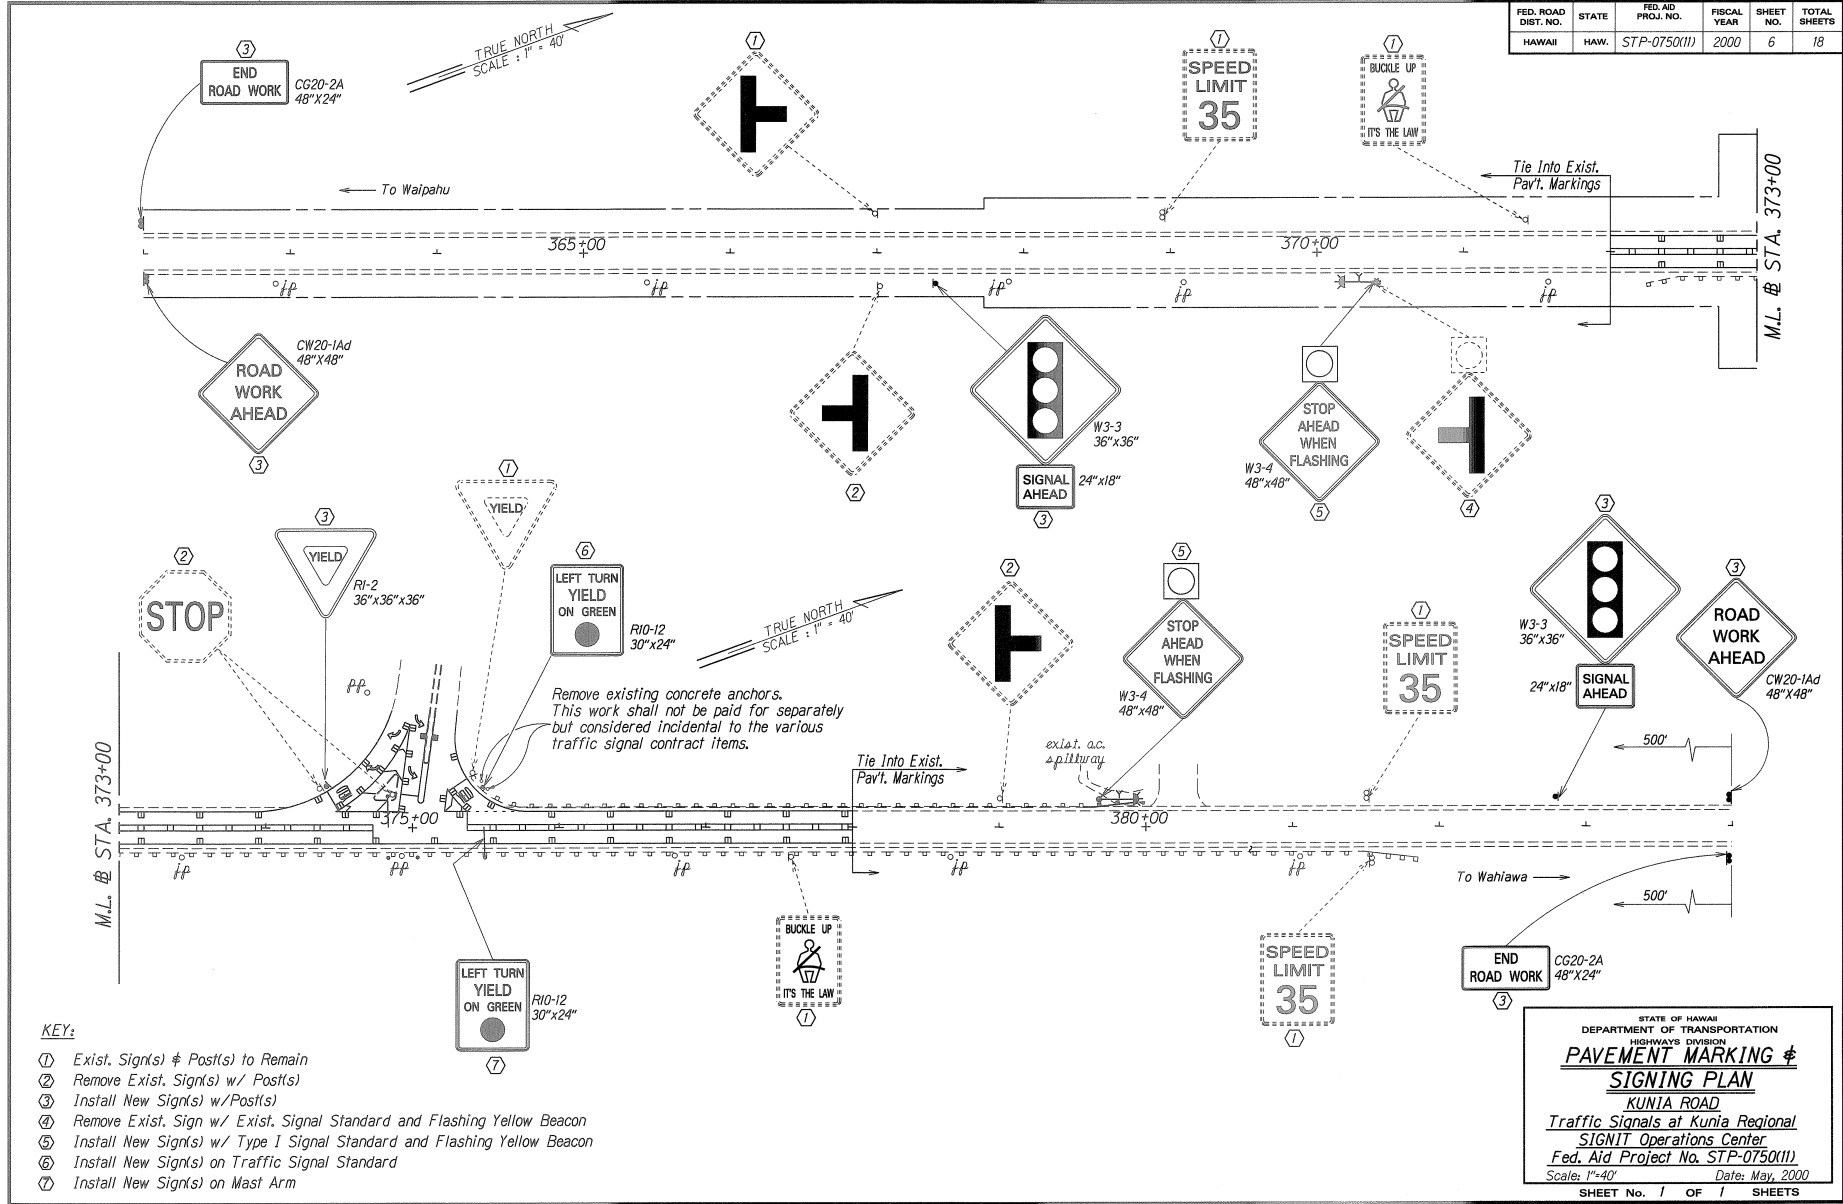

DESIGNED BY	DATE
DRAWN BY	
CHECKED BY	
IN CHARGE BY	
APPROVED BY	

- KEY:**
- ① Exist. Sign(s) & Post(s) to Remain
  - ② Remove Exist. Sign(s) w/ Post(s)
  - ③ Install New Sign(s) w/ Post(s)
  - ④ Remove Exist. Sign w/ Exist. Signal Standard and Flashing Yellow Beacon
  - ⑤ Install New Sign(s) w/ Type I Signal Standard and Flashing Yellow Beacon
  - ⑥ Install New Sign(s) on Traffic Signal Standard
  - ⑦ Install New Sign(s) on Mast Arm

STATE OF HAWAII  
DEPARTMENT OF TRANSPORTATION  
HIGHWAYS DIVISION  
**PAVEMENT MARKING & SIGNING PLAN**  
KUNIA ROAD  
Traffic Signals at Kunia Regional  
SIGNIT Operations Center  
Fed. Aid Project No. STP-0750(11)  
Scale: 1"=40' Date: May, 2000  
SHEET No. 1 OF 1 SHEETS