
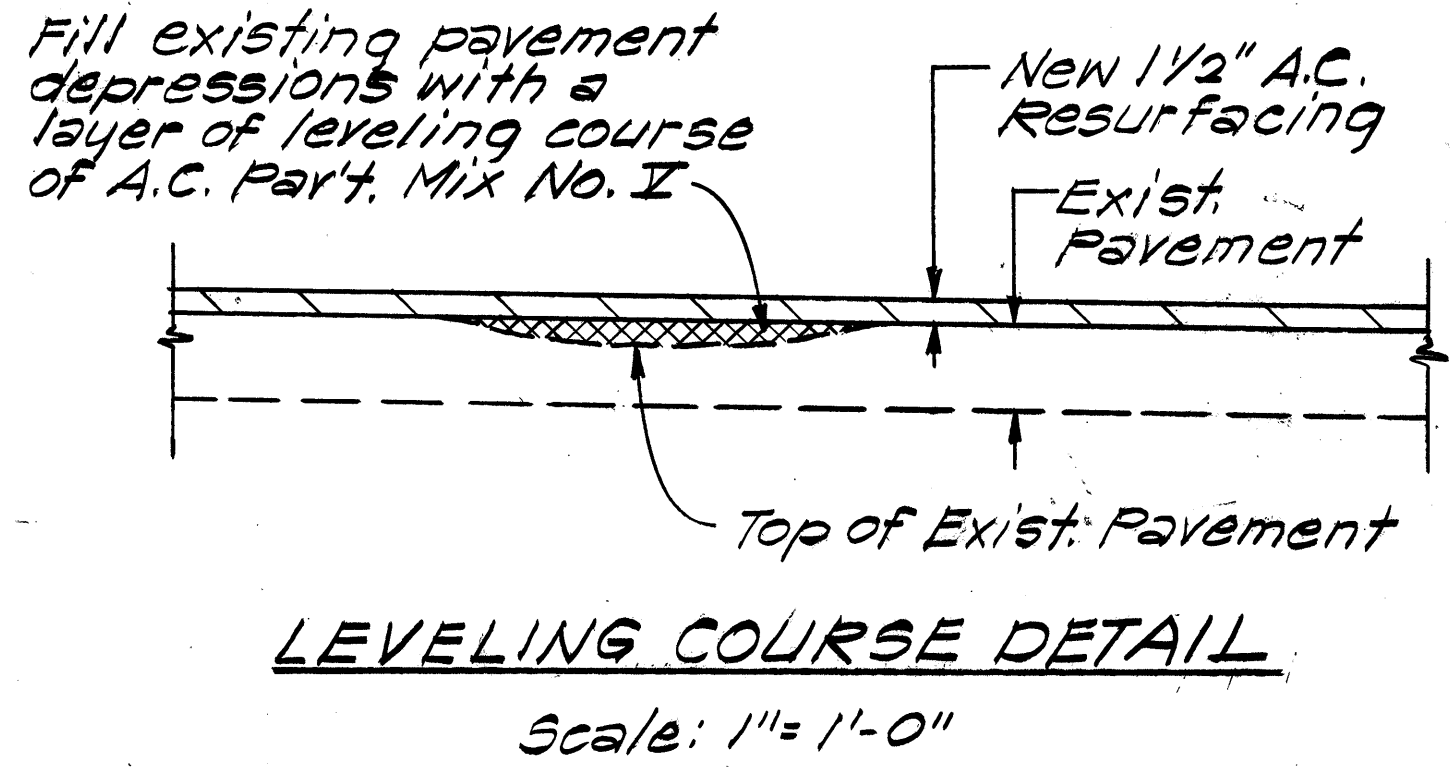
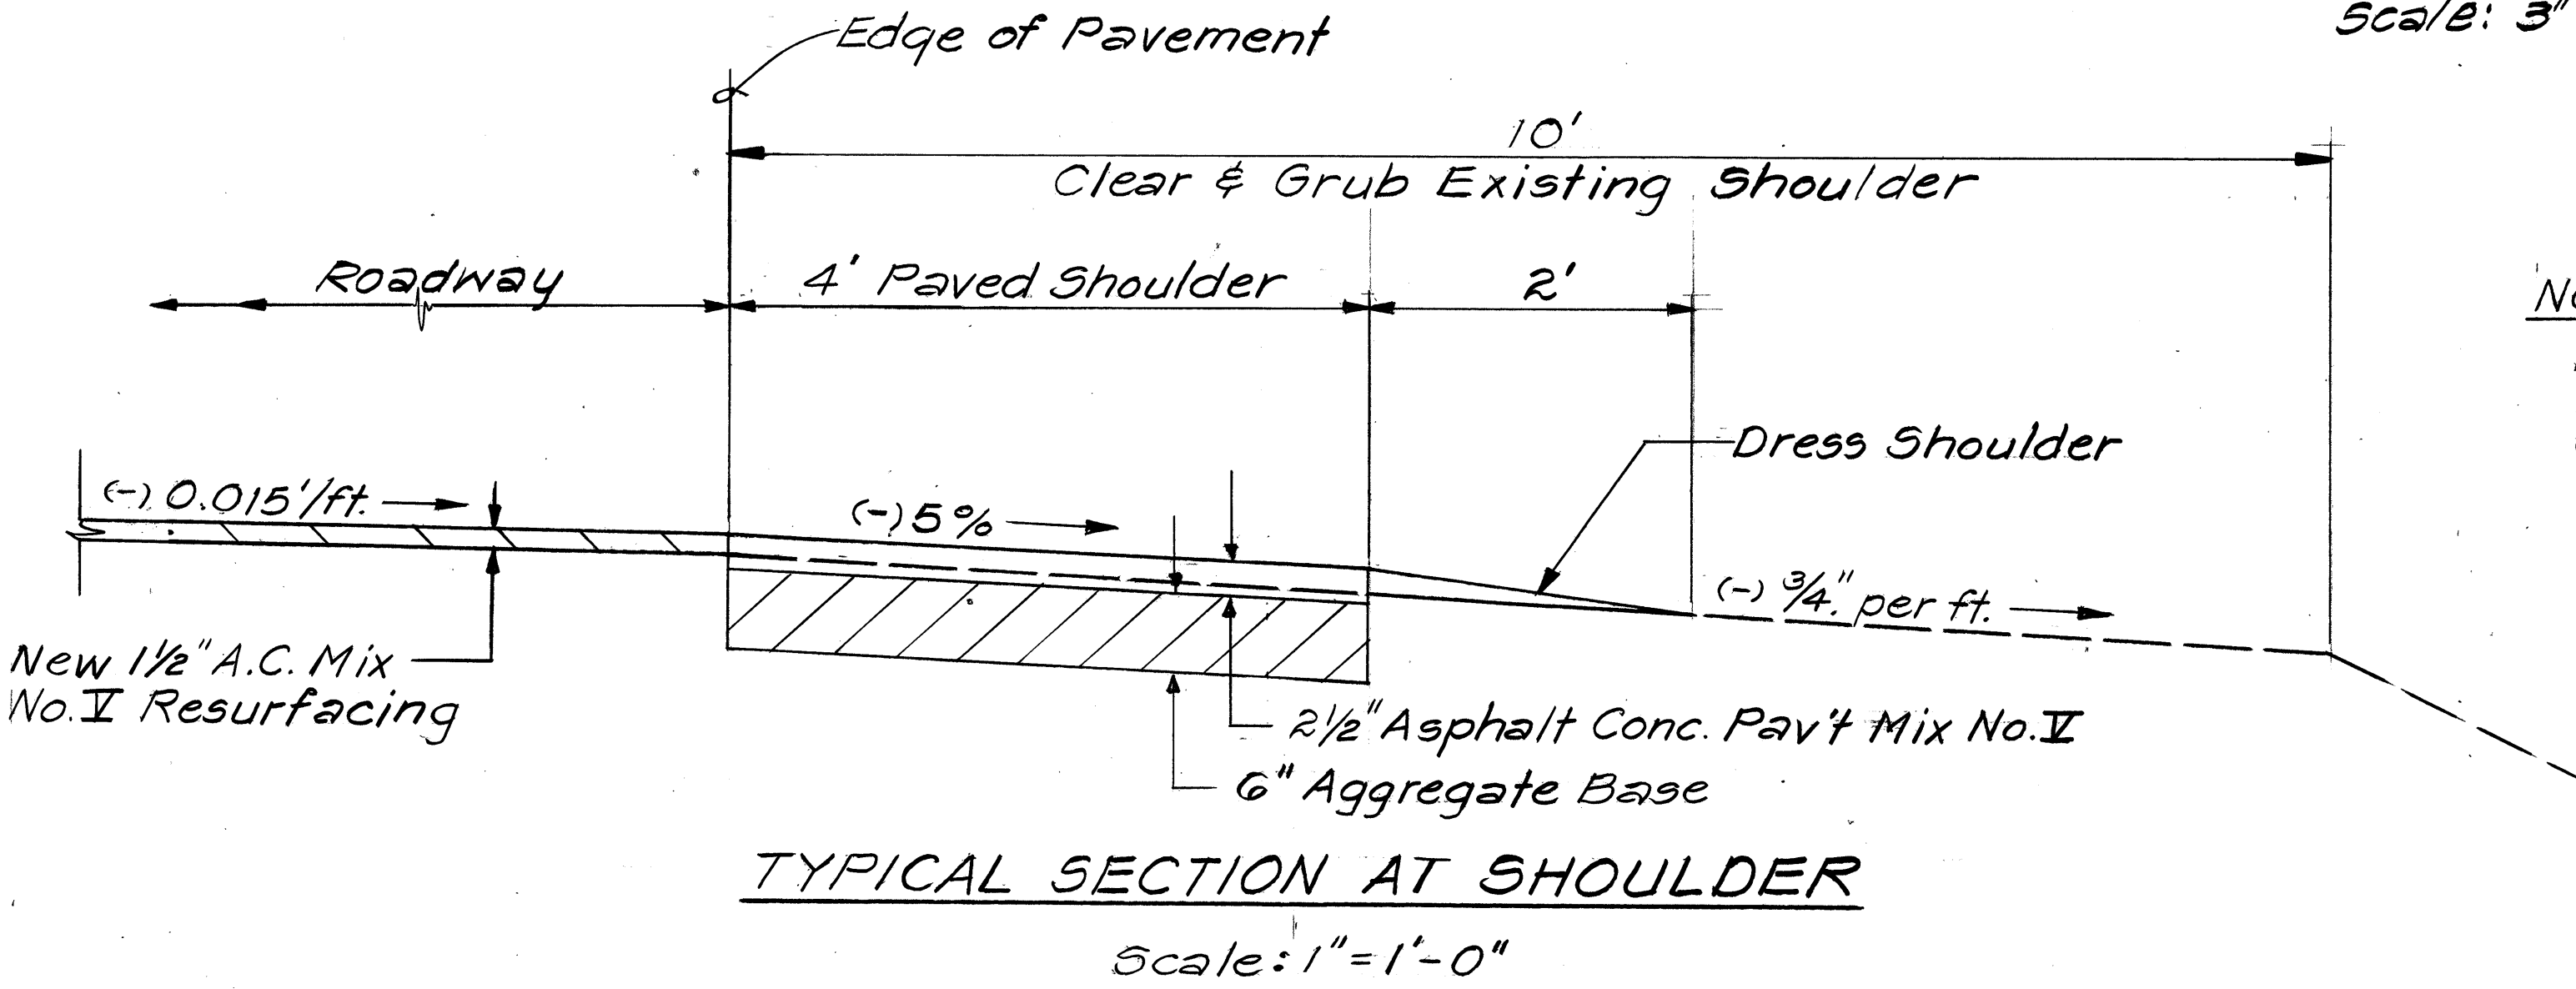
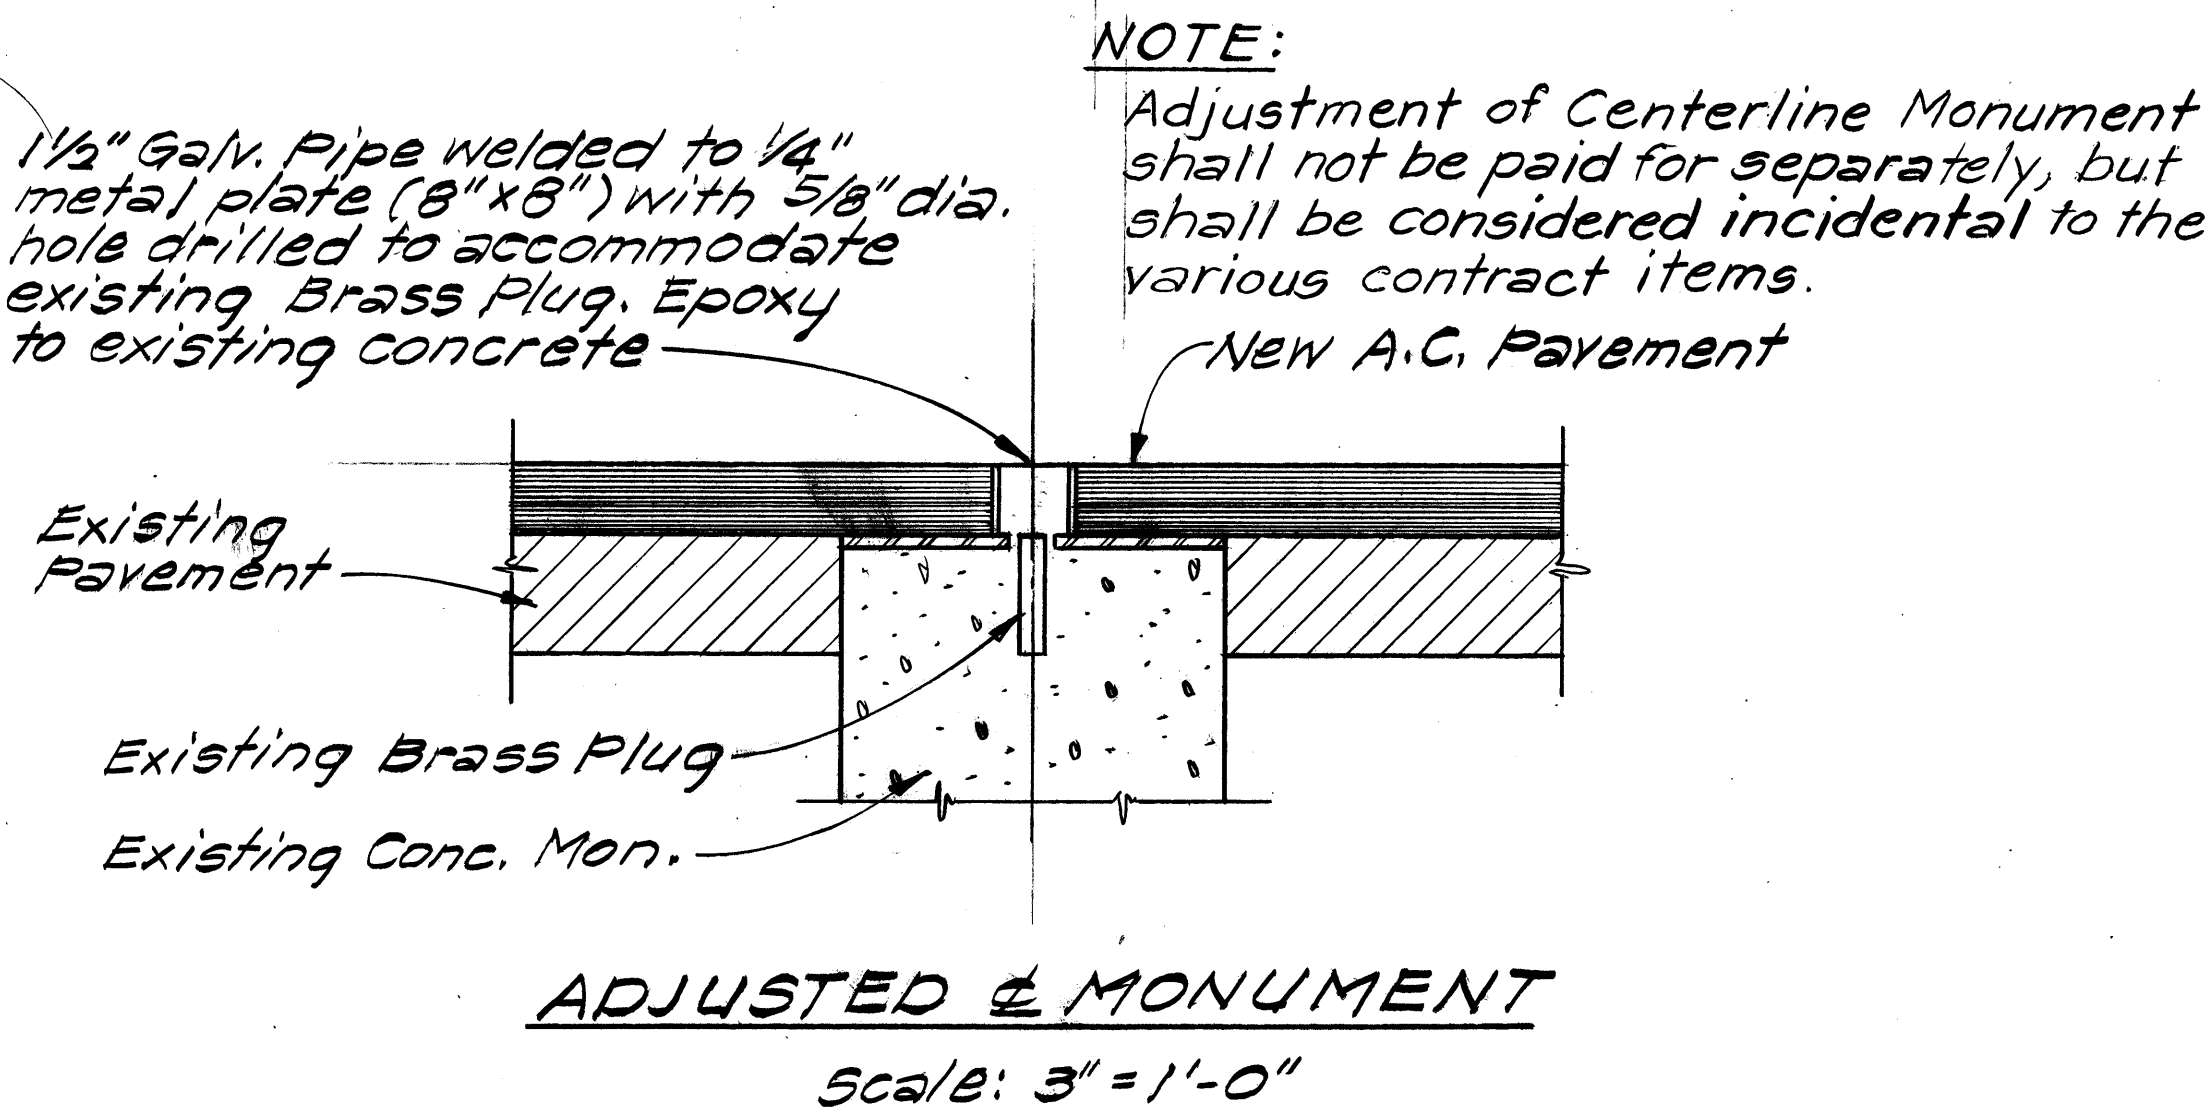


FED. ROAD DIST. NO.	STATE	FED. AID PROJ. NO.	FISCAL YEAR	SHEET NO.	TOTAL SHEETS
HAWAII	HAW.	SR-0901(1)	1981	2	12

GENERAL NOTES

1. Provide smooth transition at connection to existing pavement.
2. Ruts on the existing pavement shall be filled with a thin layer of leveling course Mix No. I prior to resurfacing. This work shall be paid for under Item No. 401.0500, Asphalt Concrete Pavement, Mix No. I.
3. Entire project shall be resurfaced with 1 1/2" A.C. Mix No. I.
4. For vehicle and pedestrian safeguard, excavation for paved shoulder construction shall not be left opened at the end of the working day. The Contractor shall backfill the excavated section with aggregate base and compact it as required for the paved shoulder construction before the end of each day's work.
5. The existing shoulder shall be cleared and grubbed, and graded as shown on the typical section. Dressing of the shoulder area shall be with excavated material approved by the Engineer.

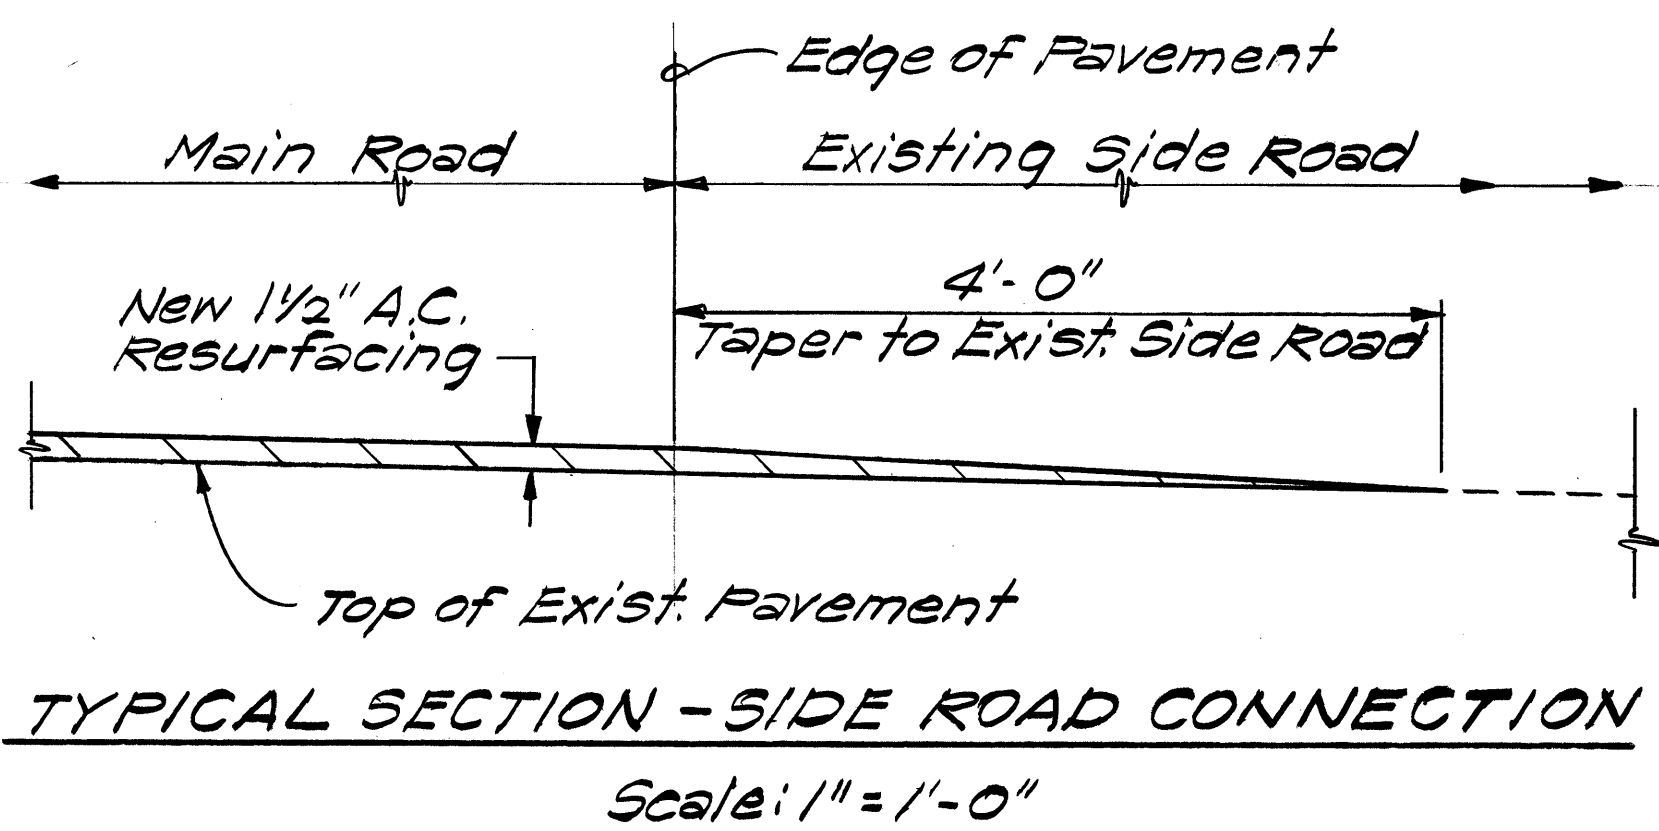

DATE	_____
SURVEY PLOTTED BY	_____
DESIGNED BY	_____
NOTED BY	_____
CHECKED BY	_____
ORIGINAL PLAN	_____
NOTE BOOK	_____
No.	_____

STATE OF HAWAII
DEPARTMENT OF TRANSPORTATION
LAND TRANSPORTATION FACILITIES DIVISION

GENERAL NOTES, TYPICAL
SECTIONS AND DETAILS
BARBERS PT. ACCESS RD. RESURFACING
F.A. PROJECT NO. SR-0901(1)

Scale: As Noted Date: Nov., 1980
SHEET NO. 1 OF 1 SHEETS