



FED. ROAD DIST. NO.	STATE	FED. AID PROJ. NO.	FISCAL YEAR	SHEET NO.	TOTAL SHEETS
HAWAII	HAW.	SR-090(1)	1981	3	12

**GENERAL NOTES**

- The Contractor shall furnish and install pavement markers and striping along the entire length of project.
- Exact locations of pavement markers and striping shall be approved by the Engineer.
- See Summary for the determination of pavement marker types, regulatory and warning signs and approximate locations.
- The contractor shall remove all existing signs and install new signs along the entire length of project. Exact locations shall be approved by the Engineer.

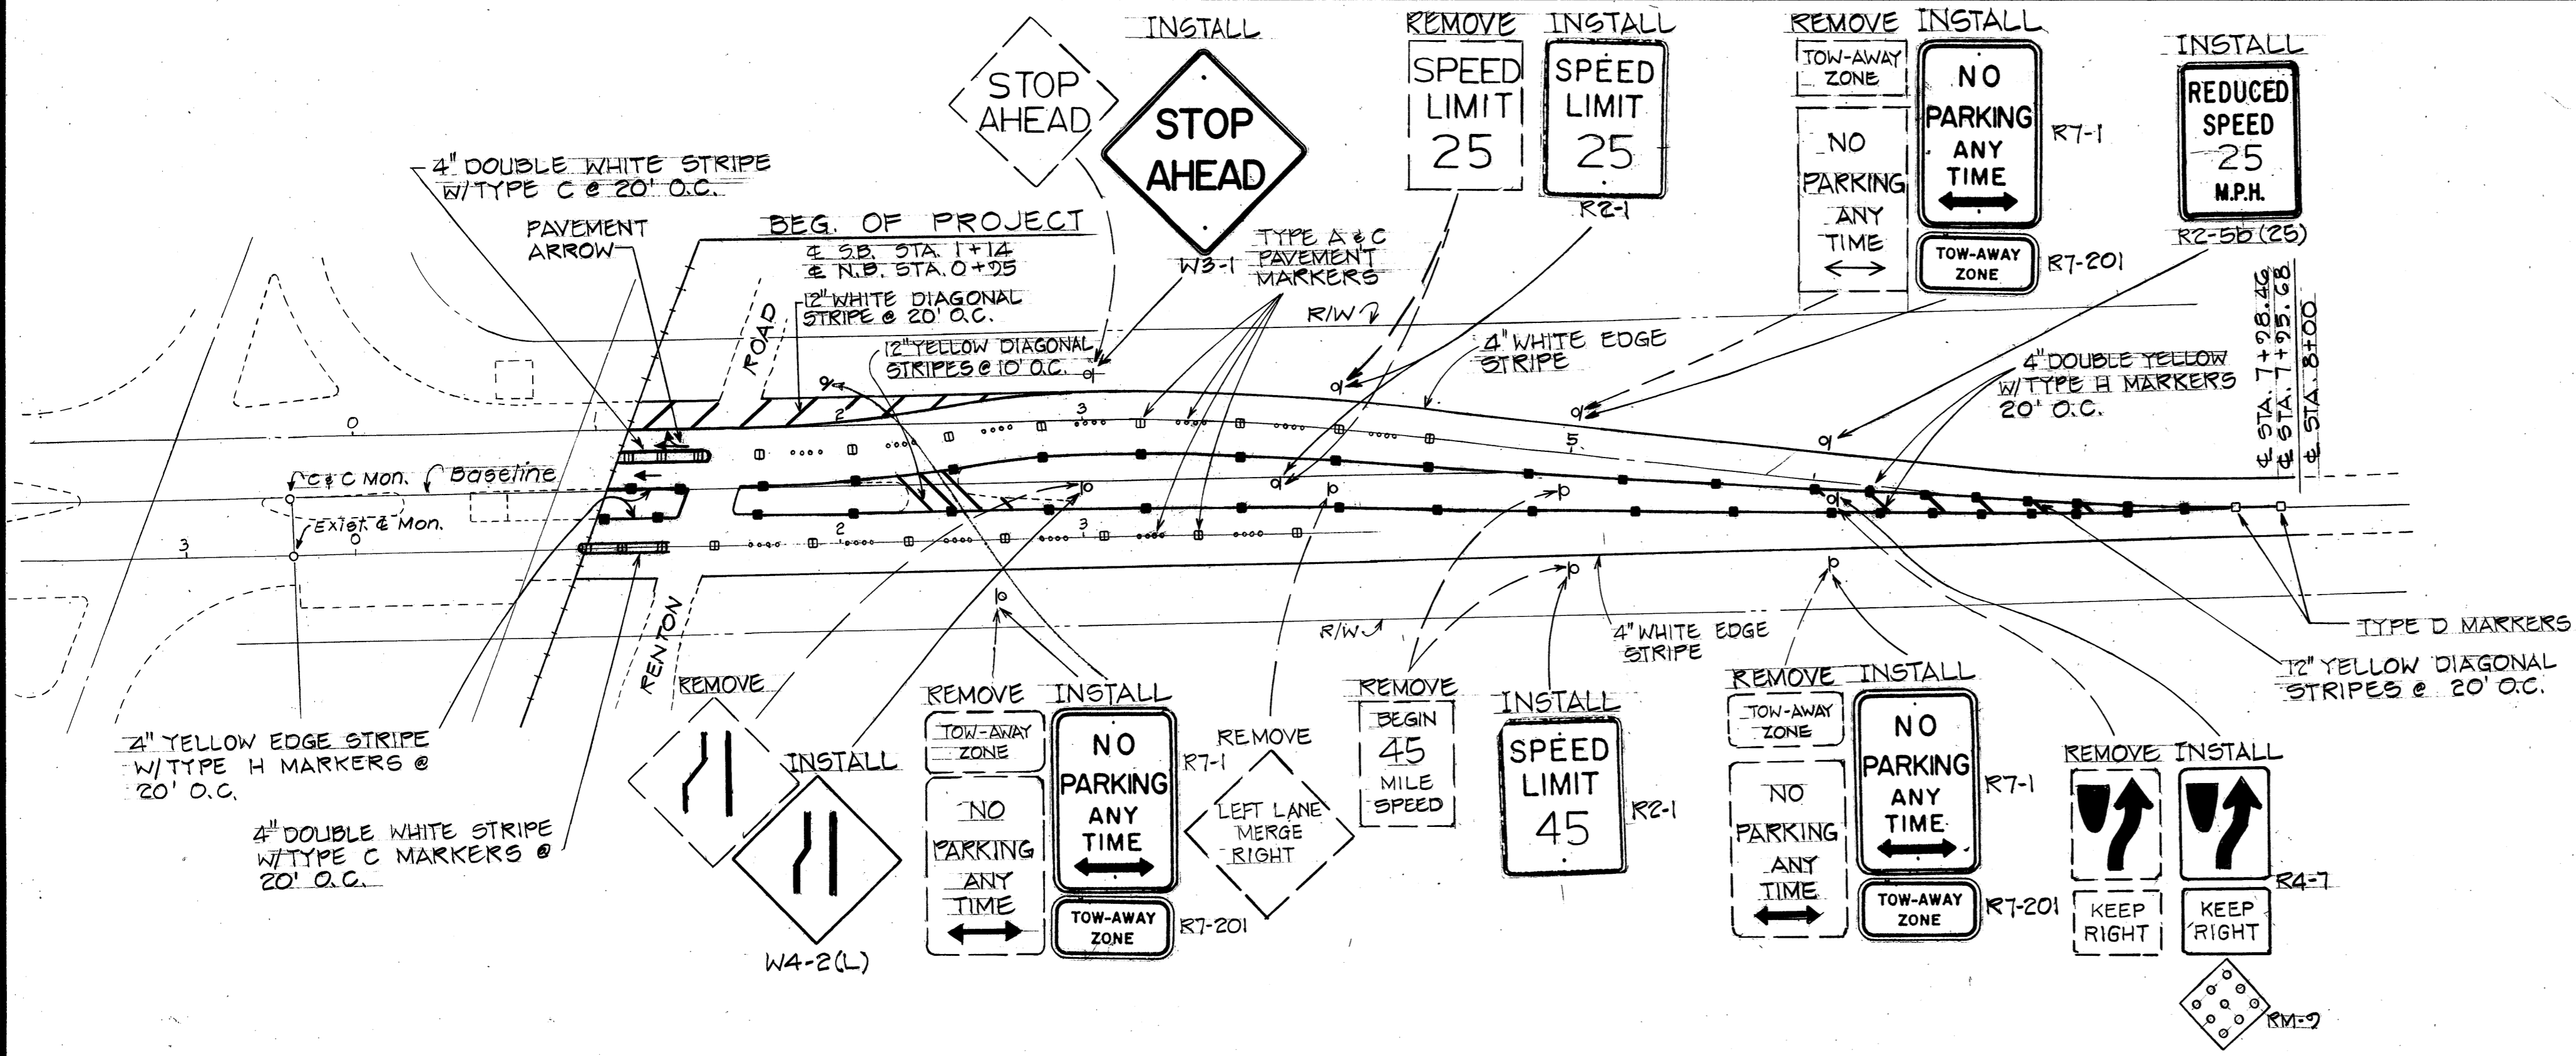

**DETAIL "A"**  
SCALE: 1"=50'

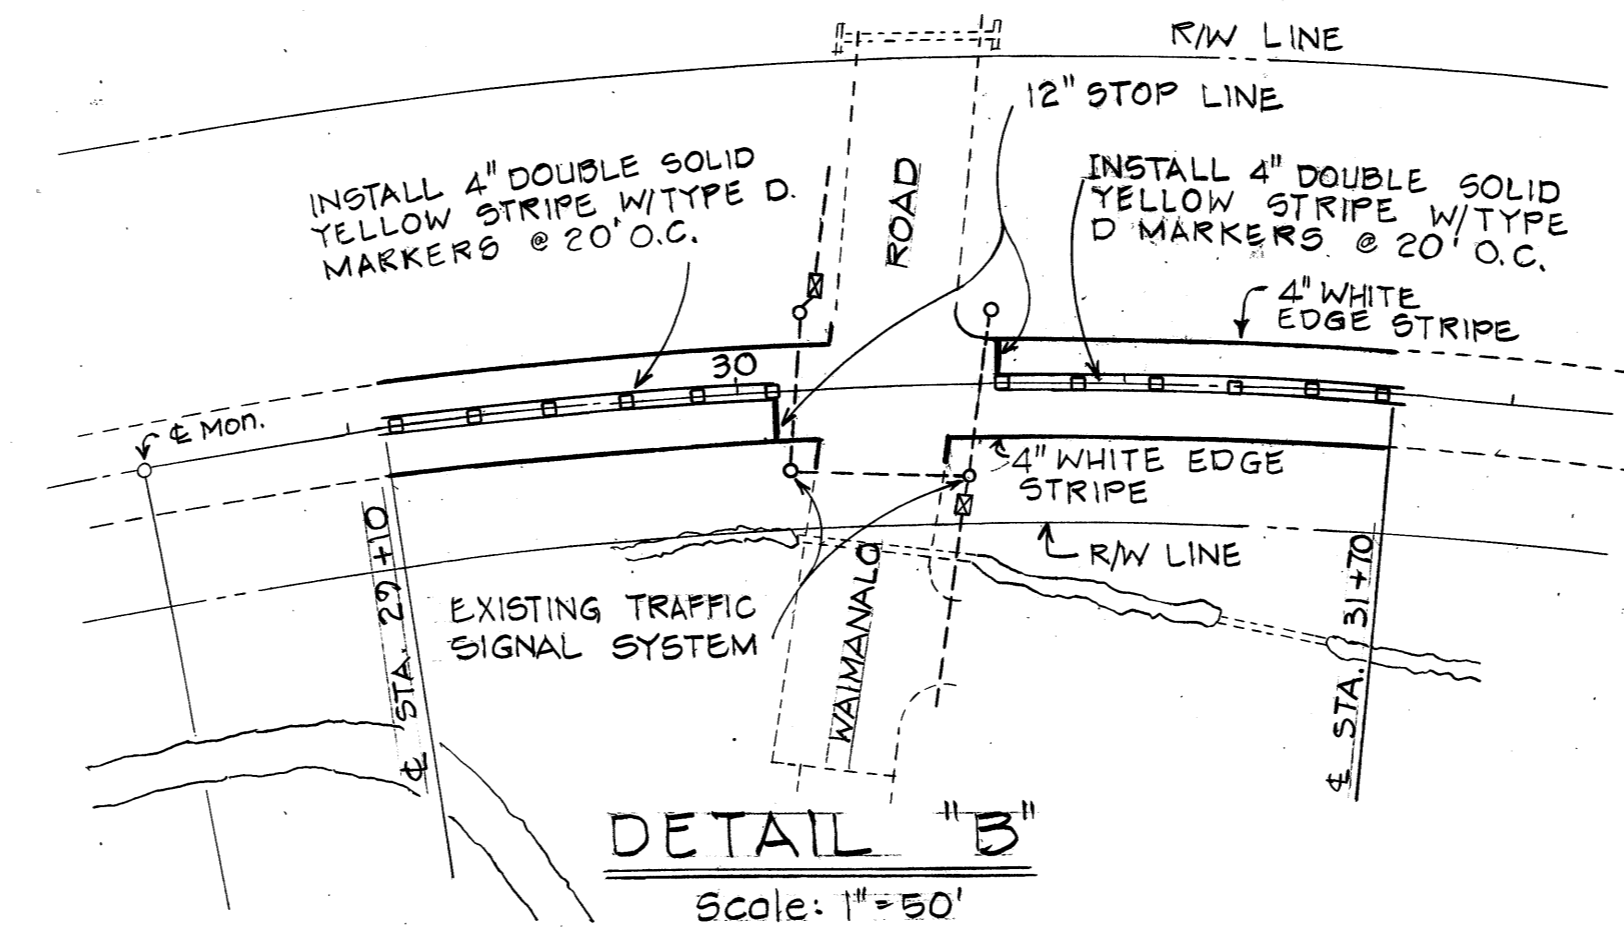

**DETAIL "B"**  
Scale: 1"=50'

STATION	CONDITION	MARKINGS	QUANTITY						
			WHITE (FT)	YELLOW (FT)	TYPE A	TYPE J	TYPE C	TYPE D	TYPE H
BEG. TO 8+00	PAINTED MEDIAN	SEE DETAIL "A"	1,444	1,500	52	28	21	2	56
8+00 TO 26+10	PASSING R&L	CENTER LINE RIGHT EDGE LEFT EDGE	1,810 1,810			180			45
26+10 TO 29+10	NO PASSING R PASSING L	CENTER LINE RIGHT EDGE LEFT EDGE	300 300	300		28		8	7
29+10 TO 31+70	INTERSECTION	SEE DETAIL "B"	450	200				12	
31+70 TO 32+00	NO PASSING R&L	CENTER LINE RIGHT EDGE LEFT EDGE	120 120	120				6	
32+00 TO 38+00	PASSING R NO PASSING L	CENTER LINE RIGHT EDGE LEFT EDGE	510 510	510		52		14	13
38+00 TO 40+70	NO PASSING R&L	CENTER LINE RIGHT EDGE LEFT EDGE	270 270	270				14	
40+70 TO 46+00	NO PASSING R PASSING L	CENTER LINE RIGHT EDGE LEFT EDGE	530 530	530		52		14	13
46+00 TO 49+00	NO PASSING R&L	CENTER LINE RIGHT EDGE LEFT EDGE	300 300	300				15	
49+00 TO 56+40	PASSING R NO PASSING L	CENTER LINE RIGHT EDGE LEFT EDGE	740 740	740		72		10	18
<b>TOTALS</b>			<b>11,054</b>	<b>4,470</b>	<b>52</b>	<b>412</b>	<b>21</b>	<b>140</b>	<b>107</b>

TRAFFIC SIGN SUMMARY				
LOCATION	TYPE	DESCRIPTION	QUANTITY	
			W/POST	W/O POST
STA. 0+00 TO 9+00		SEE DETAIL A	1011	4
STA. 10+00(LT)	R2-5A	REDUCED SPEED AHEAD	1	
STA. 11+00(RT)	R7-1	NO PARKING ANY TIME ↔	1	
STA. 11+00(RT)	R7-201	TOW AWAY ZONE		1
STA. 21+00(RT)	R7-1	NO PARKING ANY TIME ↔	1	
STA. 21+00(RT)	R7-201	TOW AWAY ZONE		1
STA. 26+00(RT)	W3-3	SIGNAL AHEAD	1	
STA. 36+00(RT)	R7-1	NO PARKING ANY TIME ↔	1	
STA. 36+00(RT)	R7-201	TOW AWAY ZONE		1
STA. 36+00(LT)	W3-3	SIGNAL AHEAD	1	
STA. 46+00(RT)	R7-1	NO PARKING ANY TIME	1	
STA. 46+00(RT)	R7-201	TOW AWAY ZONE		1
STA. 52+00(RT)	W2-2	STOP	1	
STA. 53+00(RT)	R7-1	NO PARKING ANY TIME ↔	1	
STA. 53+00(RT)	R7-201	TOW AWAY ZONE		1
STA. 54+00(RT)	R2-5b	REDUCED SPEED AHEAD	1	
STA. 55+00(RT)	W6-1	DIVIDED HIGHWAY	1	
STA. 56+00(LT)	R1-1	STOP	1	
STA. 57+00(RT)	R2-5b(25)	REDUCED SPEED 25 MPH	1	
<b>TOTAL</b>			<b>2324</b>	<b>9</b>

PAVEMENT MARKING SUMMARY								
STATION	MARKINGS	QUANTITY						
		WHITE (FT)	YELLOW (FT)	TYPE A	TYPE J	TYPE C	TYPE D	TYPE H
BEG. OF PROJ. TO STA. 8+00	SEE DETAIL "A"	1,444	1,500	52	28	21	2	56
8+00 TO 29+10	CENTER LINE				212			53
	RIGHT EDGE	2,110						
	LEFT EDGE	2,110						
29+10 TO 31+70	SEE DETAIL "B"	450	200				12	
31+70 TO 56+40	CENTER LINE				246			62
	RIGHT EDGE	2,470						
	LEFT EDGE	2,470						
<b>TOTAL</b>		<b>(11,054)</b>	<b>(1,700)</b>	<b>52</b>	<b>486</b>	<b>21</b>	<b>129</b>	<b>56</b>

SURVEY PLOTTED BY: \_\_\_\_\_ DATE: \_\_\_\_\_  
 PLAN CHECKED BY: \_\_\_\_\_  
 DESIGNED BY: \_\_\_\_\_  
 QUANTITIES BY: \_\_\_\_\_  
 CHECKED BY: \_\_\_\_\_

STATE OF HAWAII  
 DEPARTMENT OF TRANSPORTATION  
 LAND TRANSPORTATION FACILITIES DIVISION  
**SIGNING AND PAVEMENT MARKINGS**  
 BARBERS PT. ACCESS RD. RESURFACING  
 F.A. PROJ. No. RS-0901(1)  
 Scale: As Shown Date: Nov. 1980  
 SHEET No. 1 OF 1 SHEETS