


| INDEX TO DRAWINGS | |
|-------------------|---|
| SHEET NO. | DESCRIPTION |
| 1 | TITLE SHEET |
| 2 | TYPICAL SECTIONS |
| 3-4 | PLAN & PROFILE |
| 5-6 | STANDARD DETAILS (H ₁ & H ₂) |
| 7 | MISCELLANEOUS DETAILS |
| 8-15 | CROSS SECTIONS |

| FED. ROAD DIST. NO. | STATE | FED. AID PROJ. NO. | FISCAL YEAR | SHEET NO. | TOTAL SHEETS |
|---------------------|-------|--------------------|-------------|-----------|--------------|
| HAWAII | HAW | 7-J(1) | 1939 | 1 | 15 |


TERRITORY OF HAWAII
TERRITORIAL HIGHWAY DEPARTMENT
HONOLULU T.H.

PLANS OF
KAMEHAMEHA HIGHWAY
FEDERAL AID PROJECT NO. 7-J(1)
DISTRICT OF WAILUA
ISLAND OF OAHU

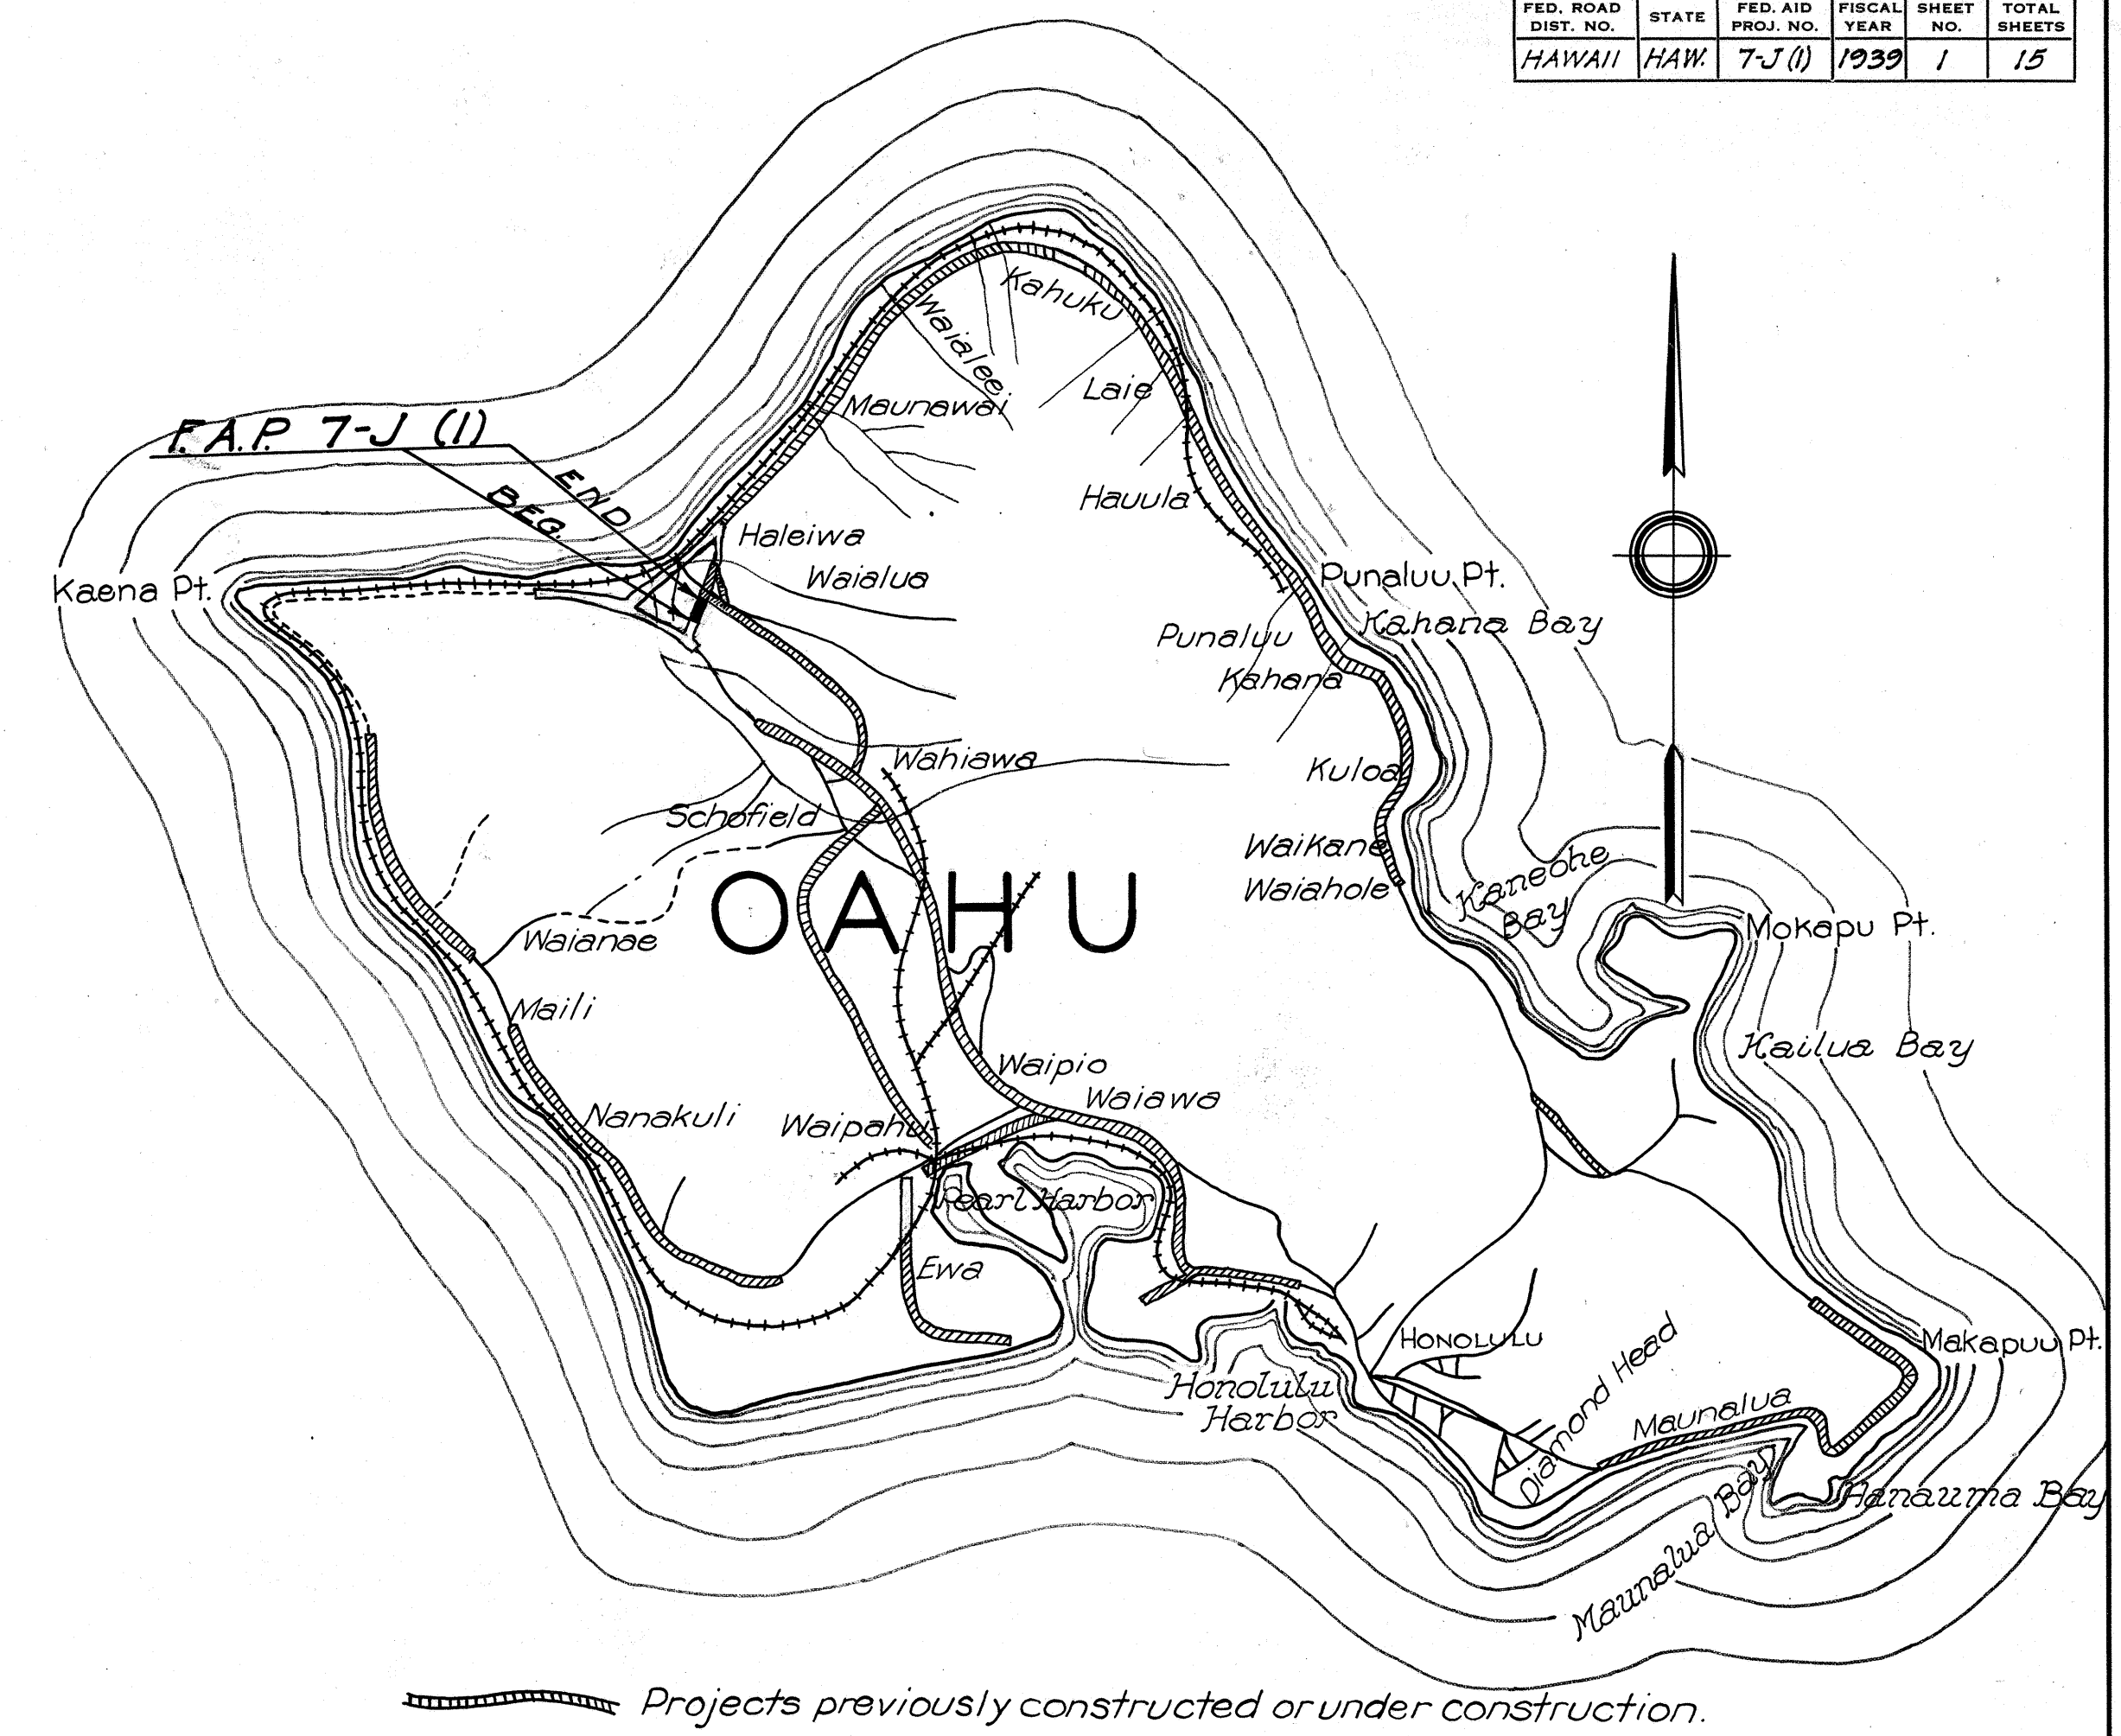

| CONVENTIONAL SIGNS | |
|----------------------------|--|
| EXISTING ROAD | |
| EXISTING FENCE | |
| BOUNDARY LINE (Not Fenced) | |
| EXISTING STONE FENCE | |
| RAILROAD | |
| CENTER LINE | |
| LARGE TREE | |
| CULVERTS | |

| SCALE | |
|---------------|----------------------|
| PLAN | 1 INCH = 50 FEET |
| PROFILE | HOR 1 INCH = 50 FEET |
| | VER 1 INCH = 10 FEET |
| CROSS SECTION | 1 INCH = 5 FEET |

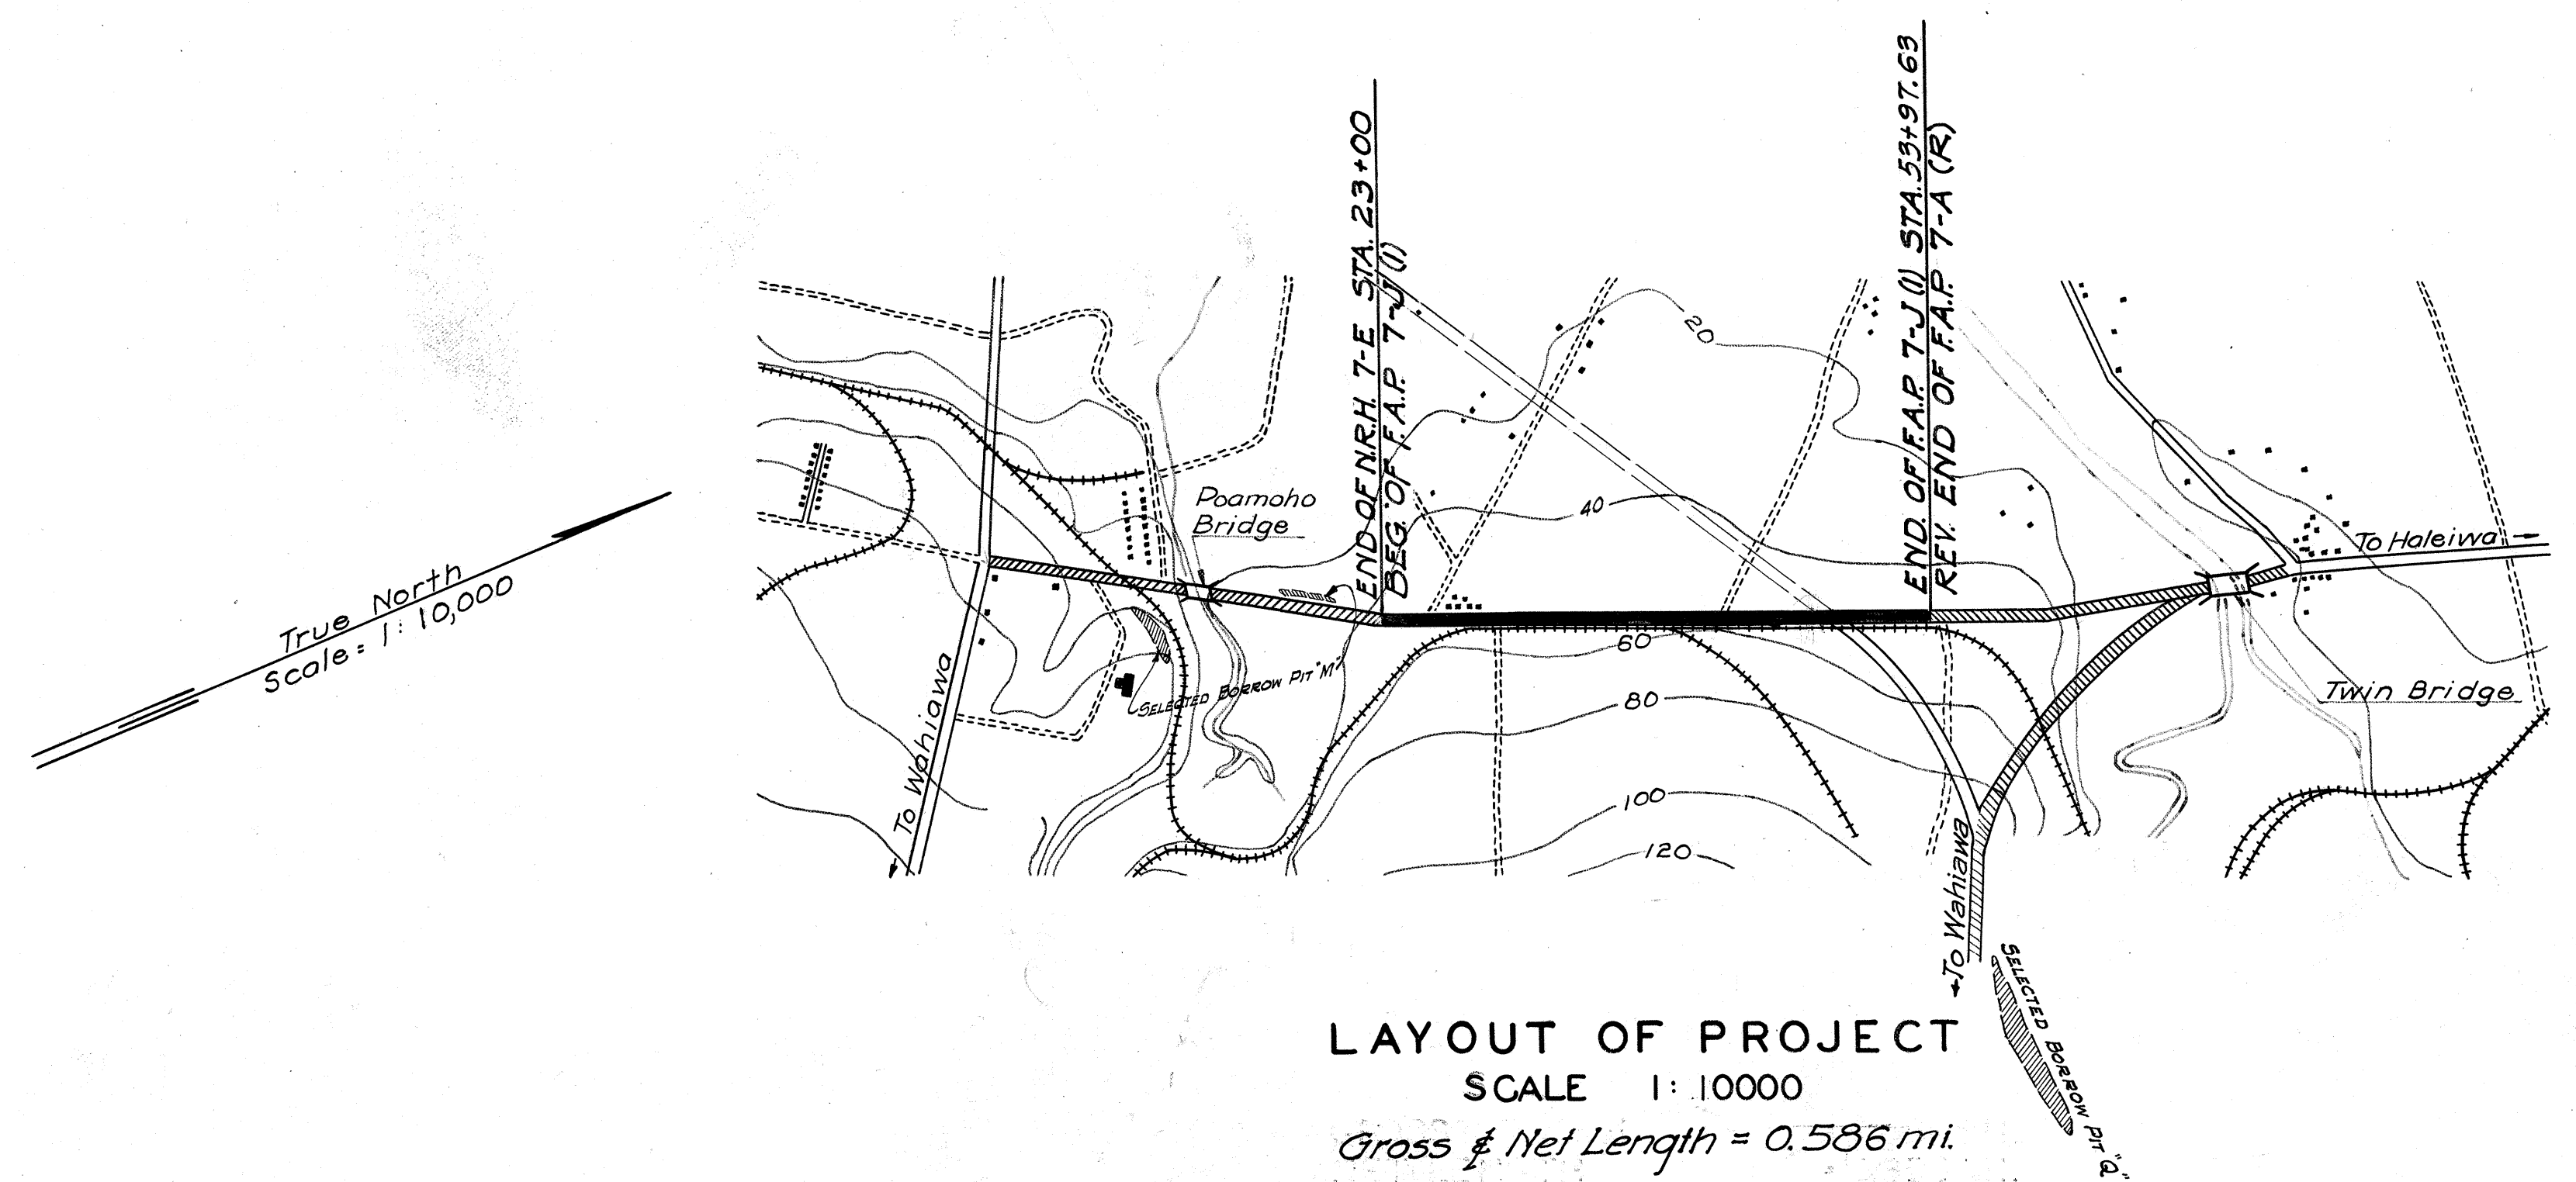

LAYOUT OF PROJECT
SCALE 1:10000
Gross & Net Length = 0.586 mi.

RECOMMENDED FOR APPROVAL

DISTRICT ENGINEER, Pub. Rds. Adm. Federal Works Agency

RECOMMENDED FOR APPROVAL

CHIEF WESTERN REGION, Pub. Rds. Adm. Federal Works Agency

APPROVED

TERRITORIAL HIGHWAY ENGINEER
Date 3/14/39

APPROVED

COMMISSIONER, Pub. Rds. Adm. Federal Works Agency

| | |
|-------------------|------------|
| SURVEY PLOTTED BY | DATE |
| DESIGNED BY | Dec. 1938 |
| TRACED BY | H.H. Chung |
| QUANTITIES BY | |
| CHECKED BY | |
| NO. | |