


INDEX TO DRAWINGS	
SHEET NO.	DESCRIPTION
1	Title Sheet
2	Typical Sections

CONVENTIONAL SIGNS	
Centerline	125
Boundary Lines	or
Fences (Named)	
Existing Roadways	
Circular Culvert	
Box Culvert	
Bridge	
Telephone Pole	
Electric Power Pole	
Water Main	W ₂ W ₂ (W 4, 8, 12, Etc.)
Storm Drain	SD ₁₂ SD ₁₂ (SD 18, 24, Etc.)
Concrete Drop Intake	C.D.I.
Standard Catch Basin	S.C.B.
Standard Manhole	M.H.S.
Sewer Manhole	S.M.H.
Telephone Manhole	T.M.H.
Fire Hydrant	F.H.
Tree (Large, named)	Mango
Railroad	

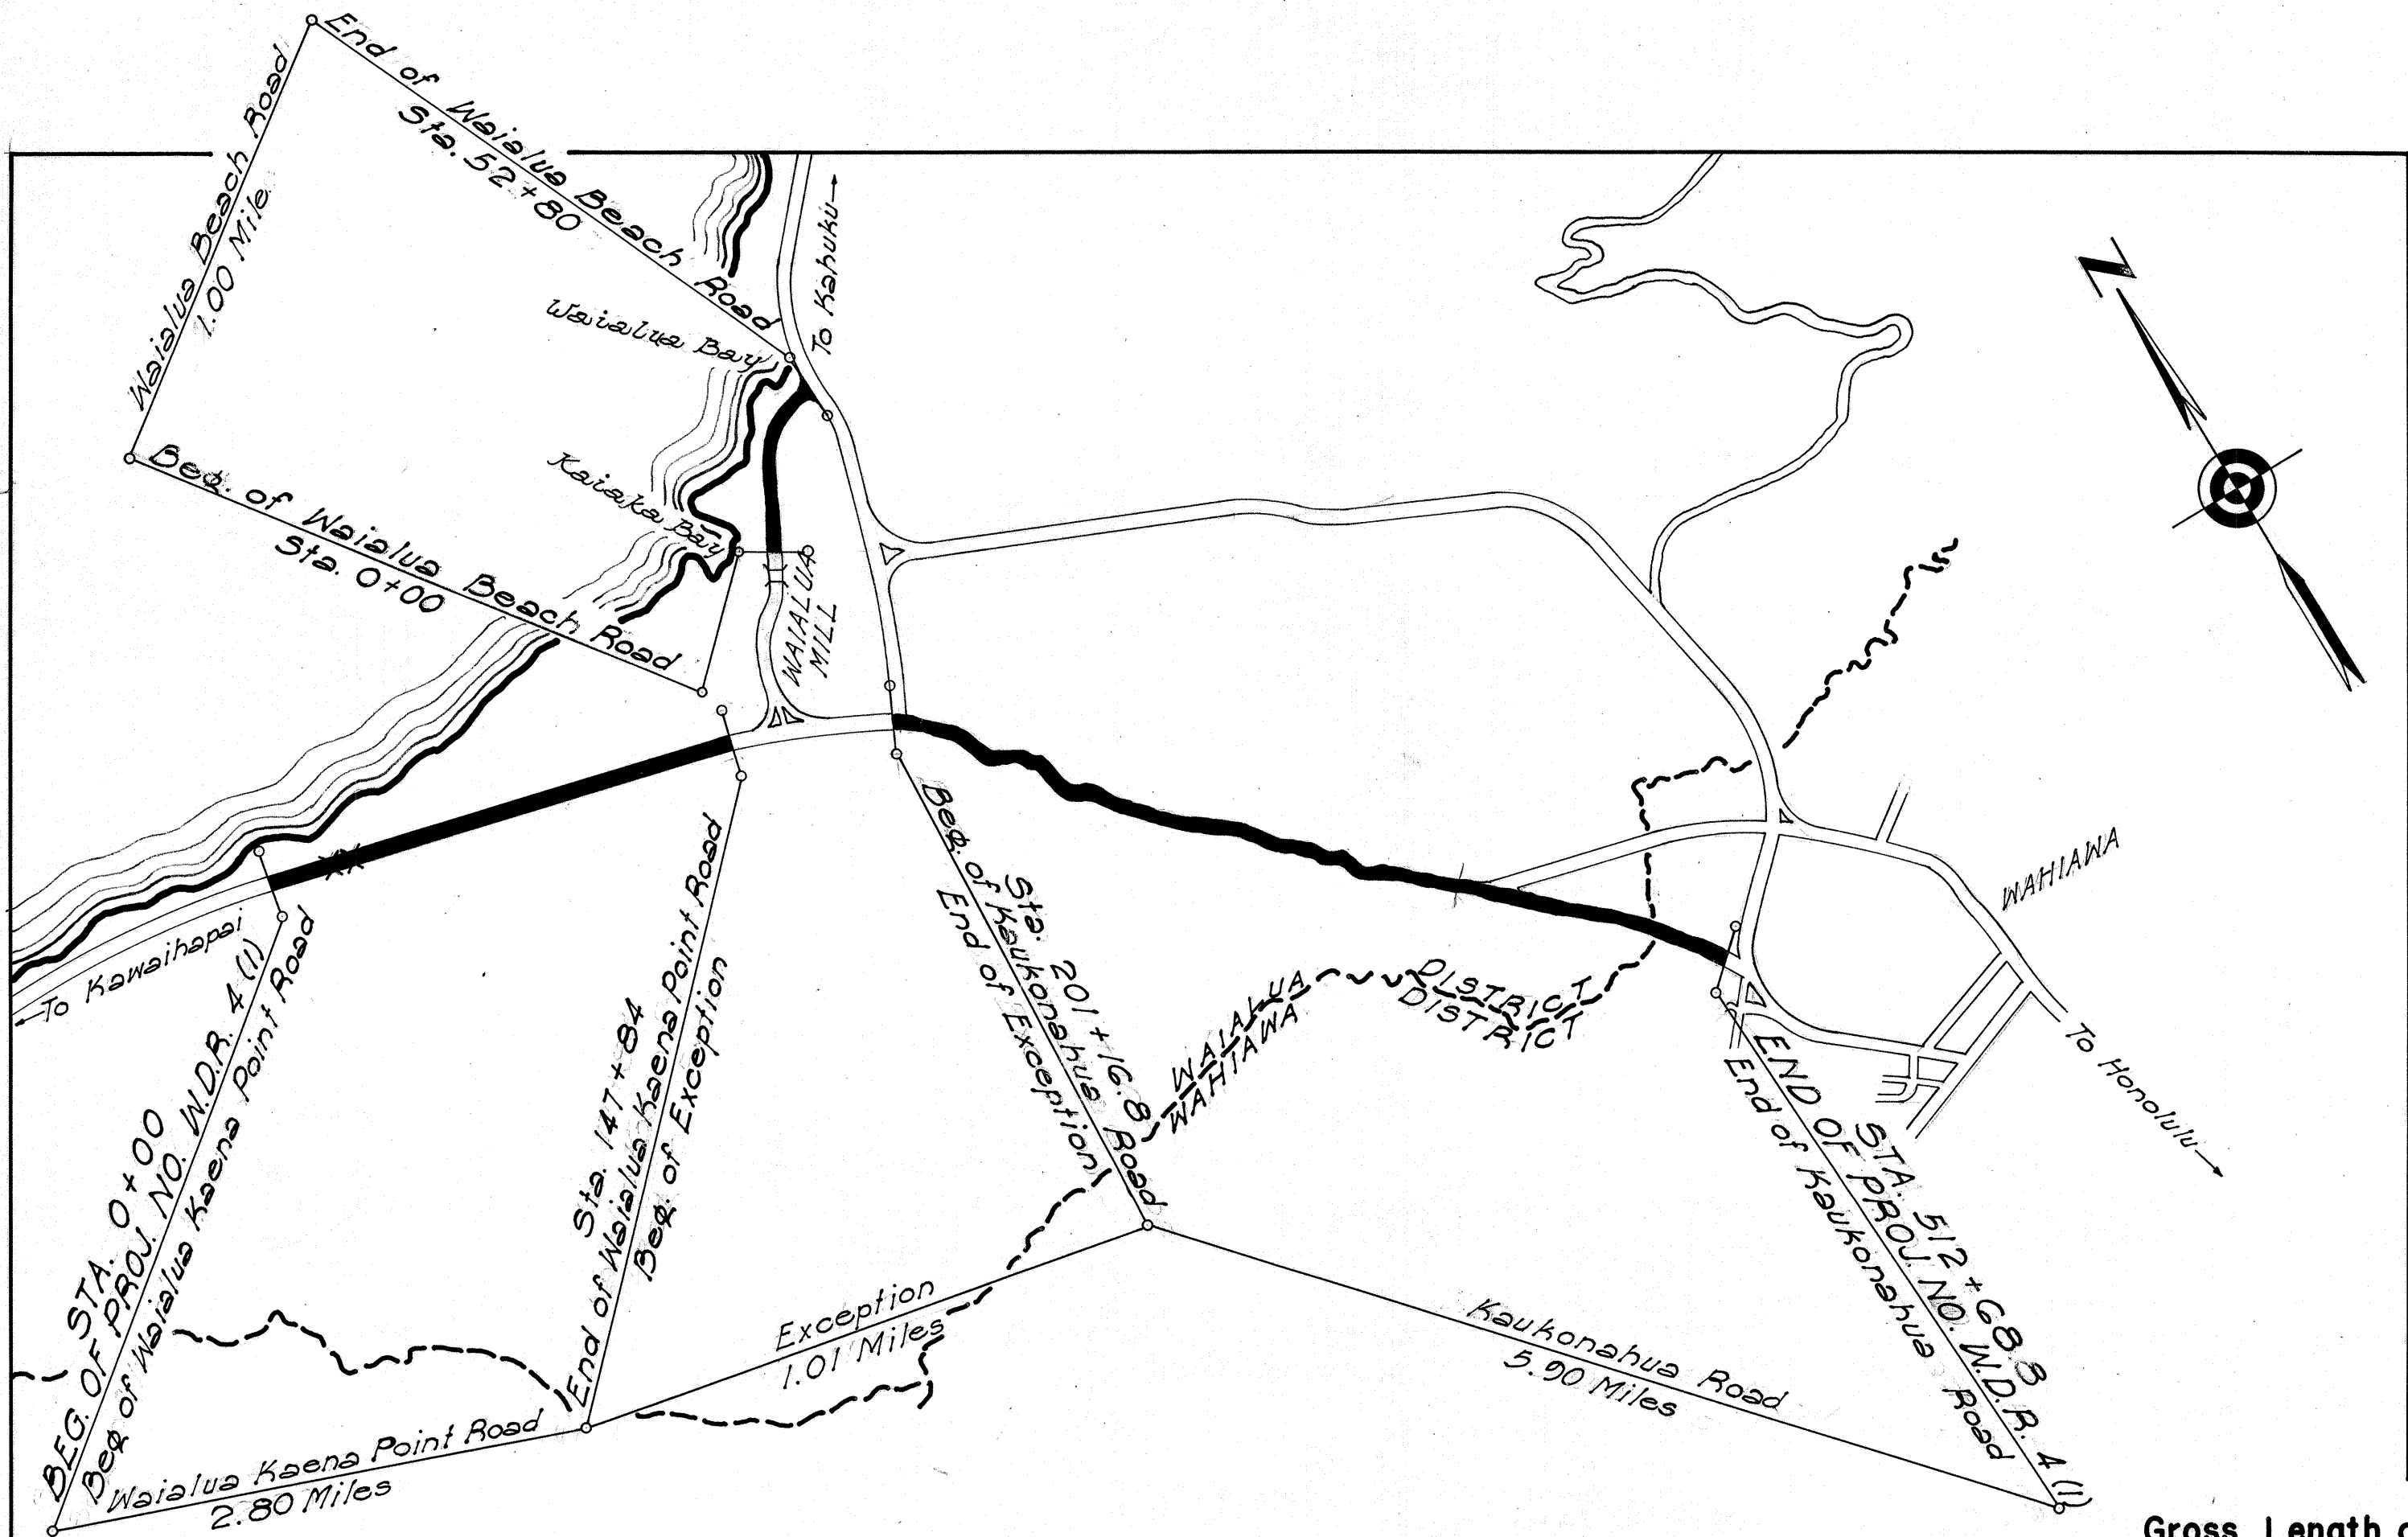


Scale: 1" = 1 Mile

LAYOUT OF PROJECT

Gross Length of Project.....10.71 Miles
Exception.....1.01 Miles
Net Length of Project.....9.70 Miles

TERRITORY OF HAWAII
TERRITORIAL HIGHWAY DEPARTMENT
HONOLULU, OAHU, T. H.

PLANS OF REHABILITATION OF PORTIONS OF **WAIALUA-KAENA POINT ROAD** **KAUKONAHUA ROAD** AND **WAIALUA BEACH ROAD** WAR DAMAGE REHABILITATION PROJECT NO. W.D.R. 4 (1) DISTRICTS OF WAIALUA AND WAHIAWA ISLAND OF OAHU

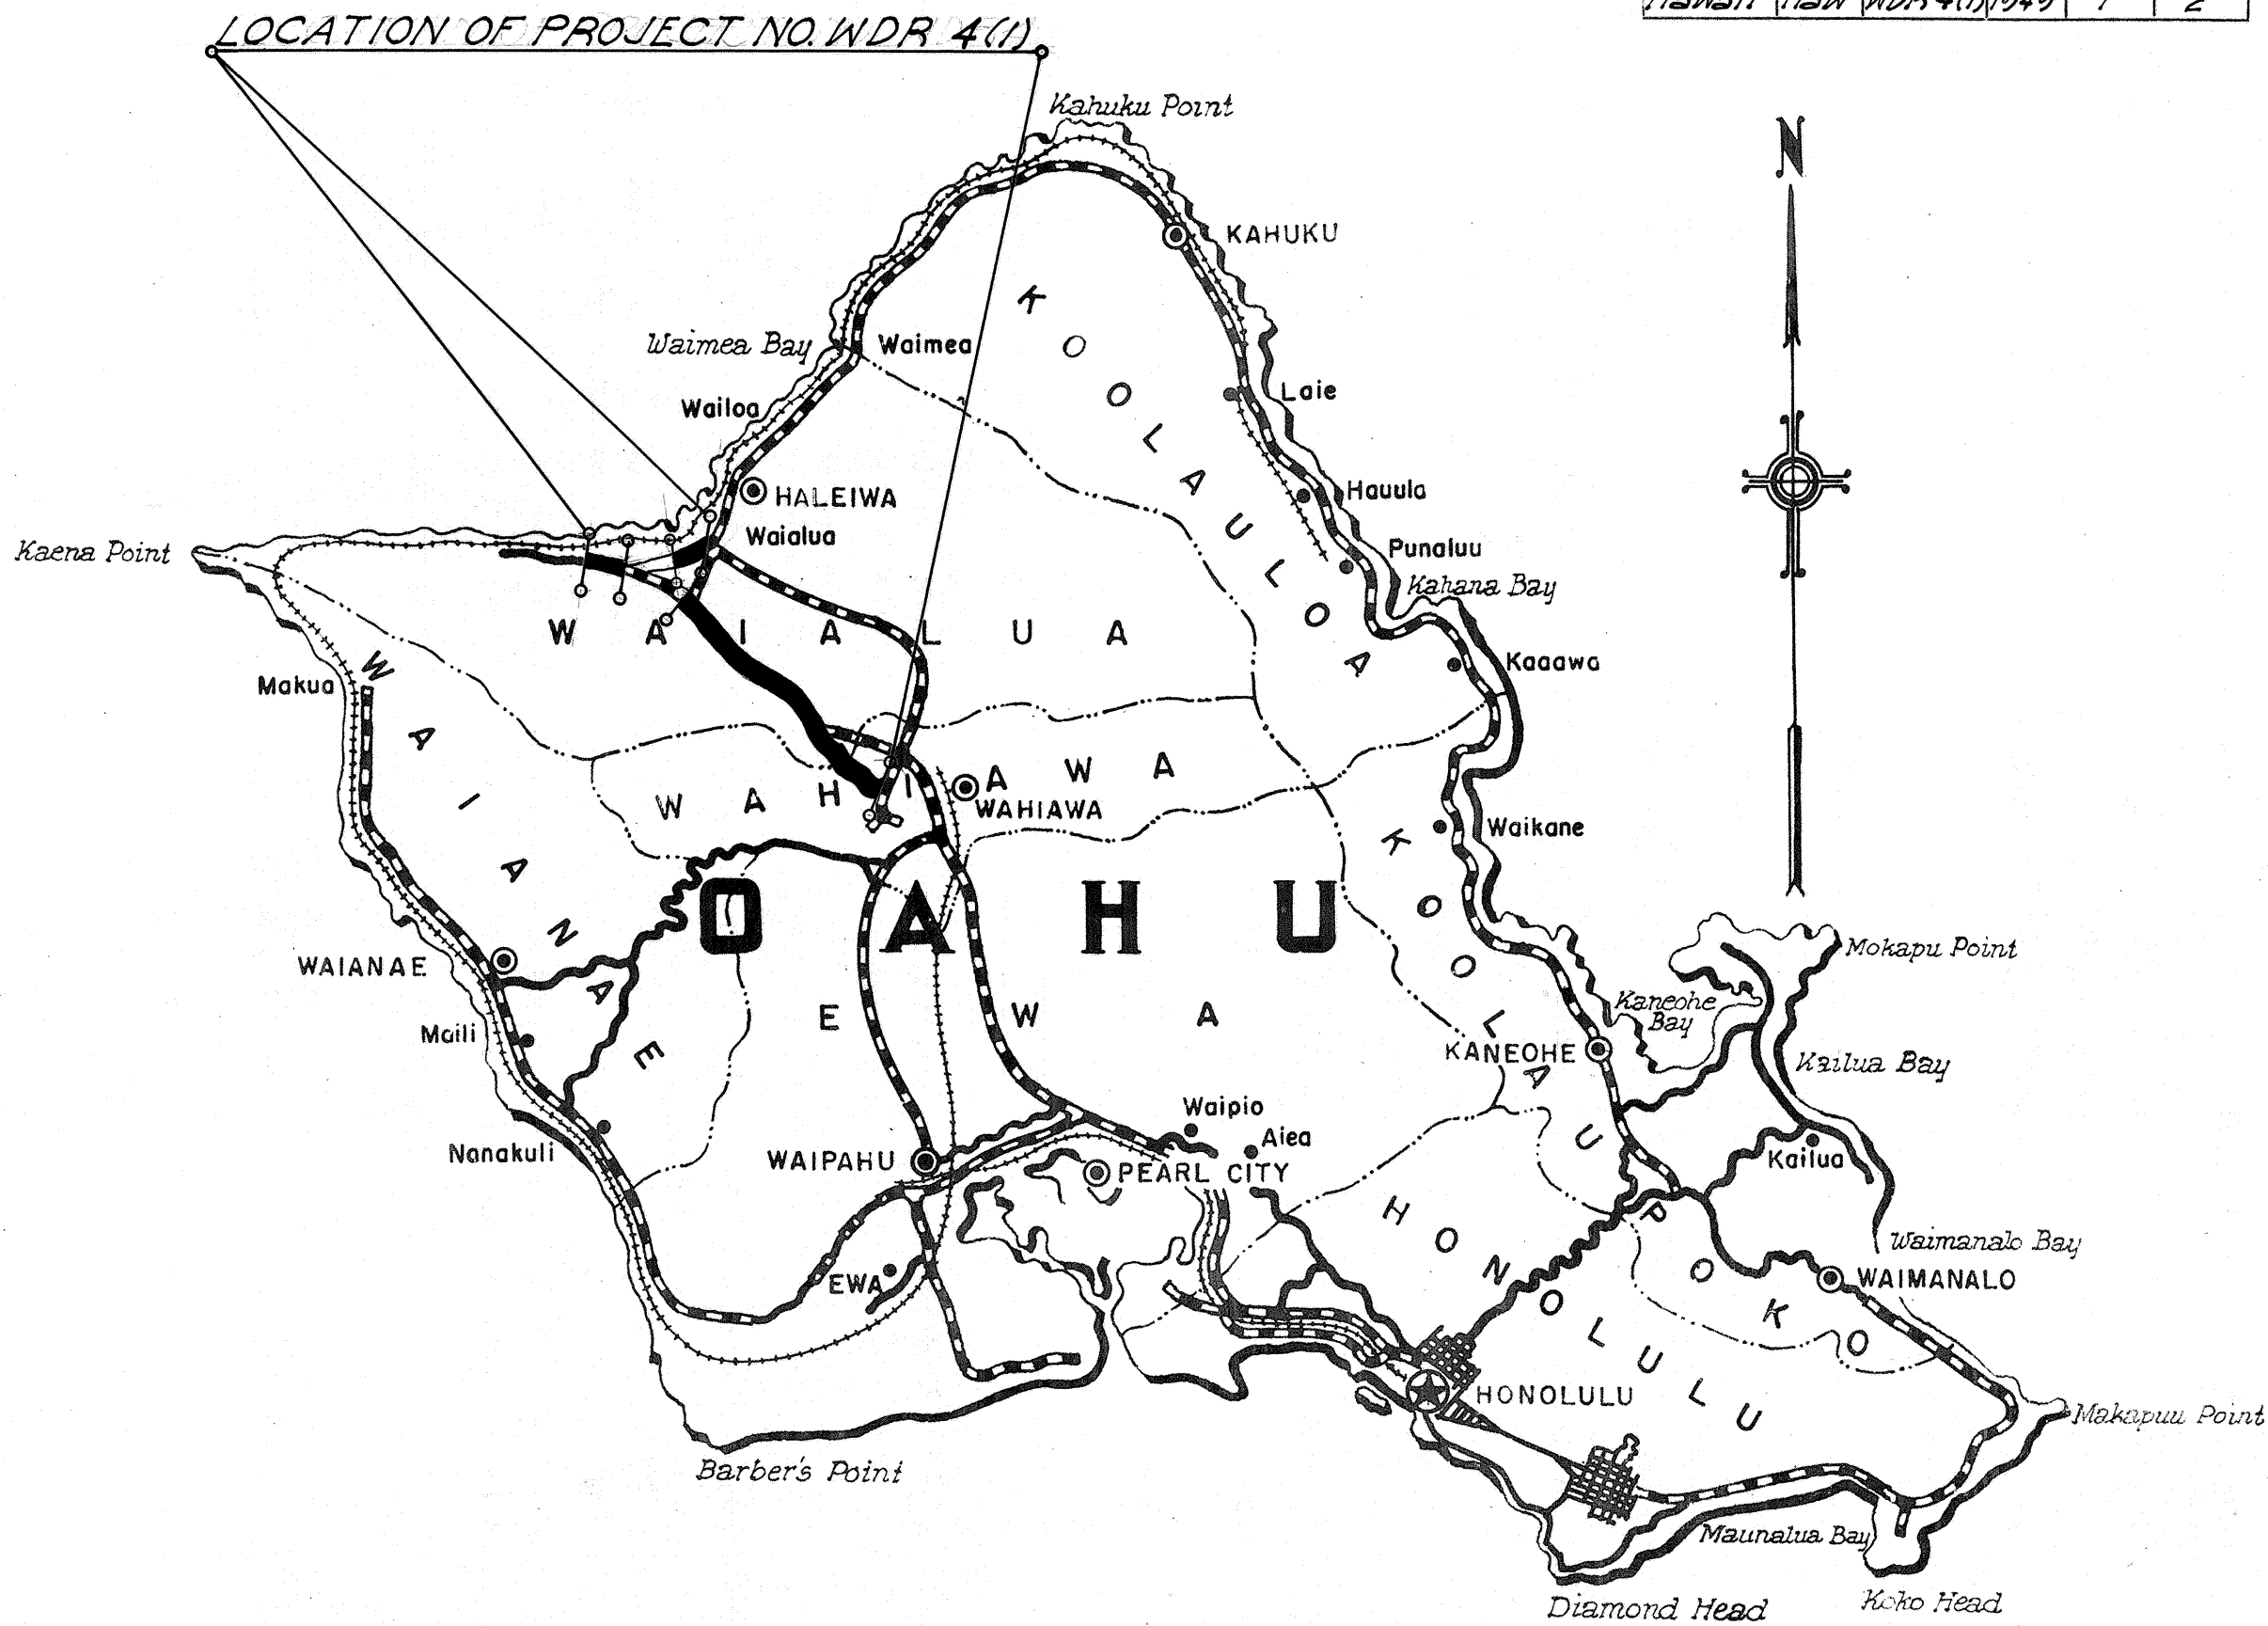

Federal Aid Projects Previously Constructed Or Under Construction

DATE	
SURVEY PLOTTED BY	
PLAN	
TRACED BY	
NOTE BOOK	
QUANTITIES CHECKED BY	
CHECKED BY	

RECOMMENDED FOR APPROVAL	DATE
DISTRICT ENGINEER PUBLIC ROADS ADMINISTRATION FEDERAL WORKS AGENCY	
APPROVED	DATE
DIVISION ENGINEER PUBLIC ROADS ADMINISTRATION FEDERAL WORKS AGENCY	

APPROVED

TERRITORIAL HIGHWAY ENGINEER