




FED. ROAD DIST. NO.	STATE	FED. AID PROJ. NO.	FISCAL YEAR	SHEET NO.	TOTAL SHEETS
Hawaii	Haw	WDR 4(1)	1940	2	2

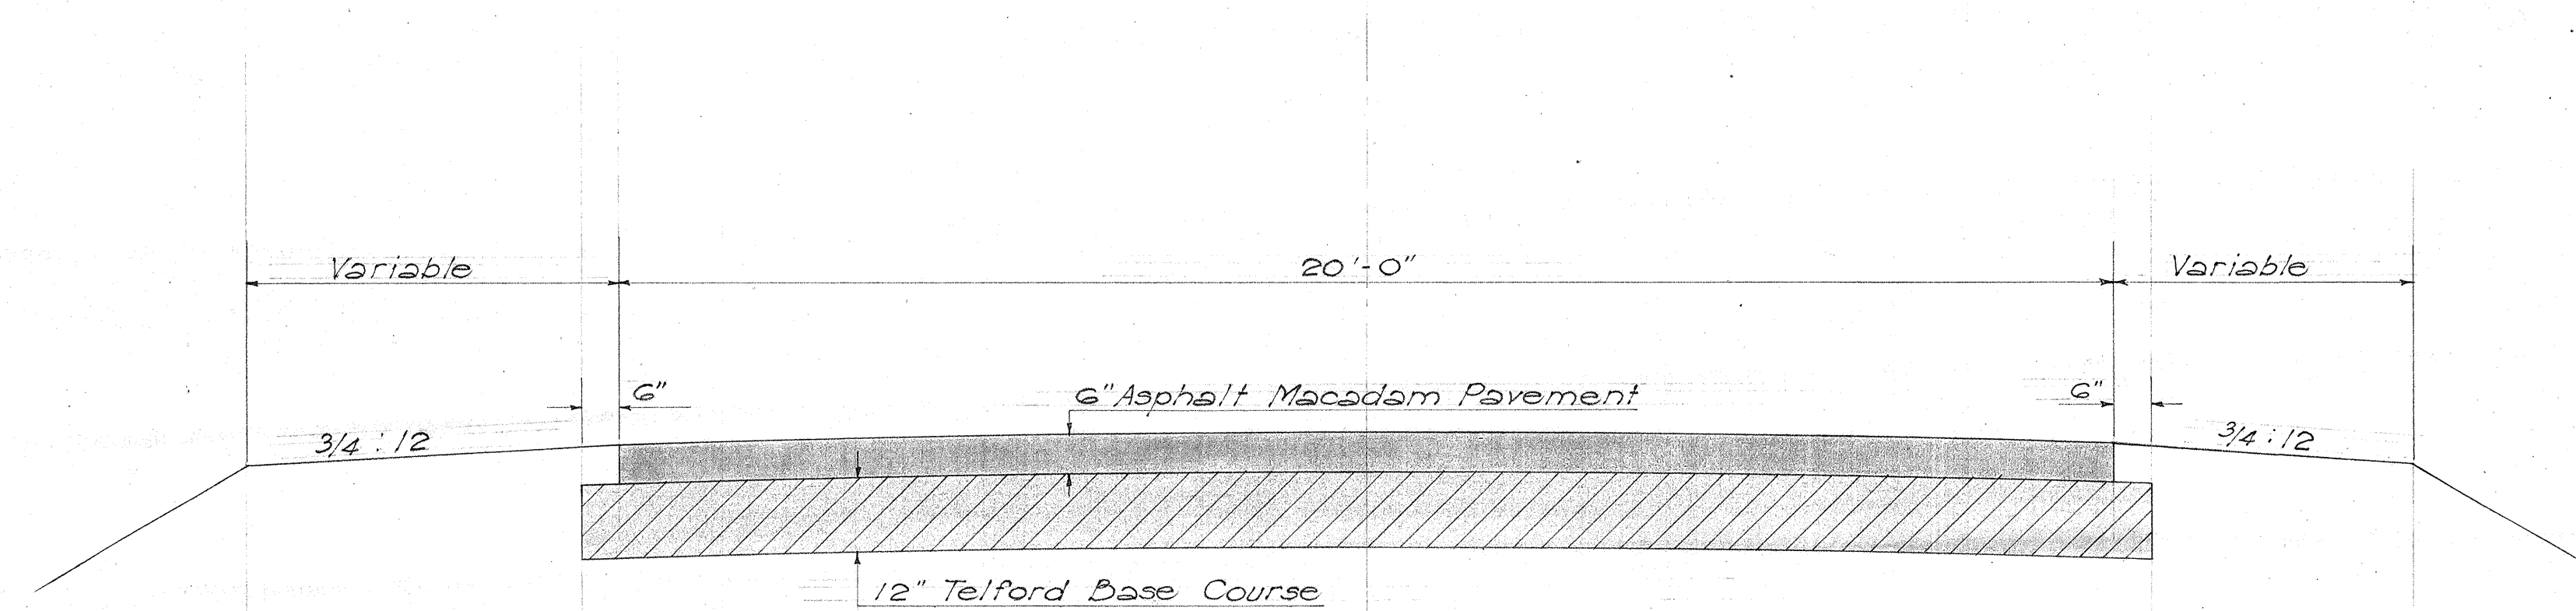

TYPICAL SECTION AS ORIGINALLY CONSTRUCTED
WAIALUA - KAENA POINT ROAD C-2
 Scale: $\frac{1}{2}'' = 1'-0''$

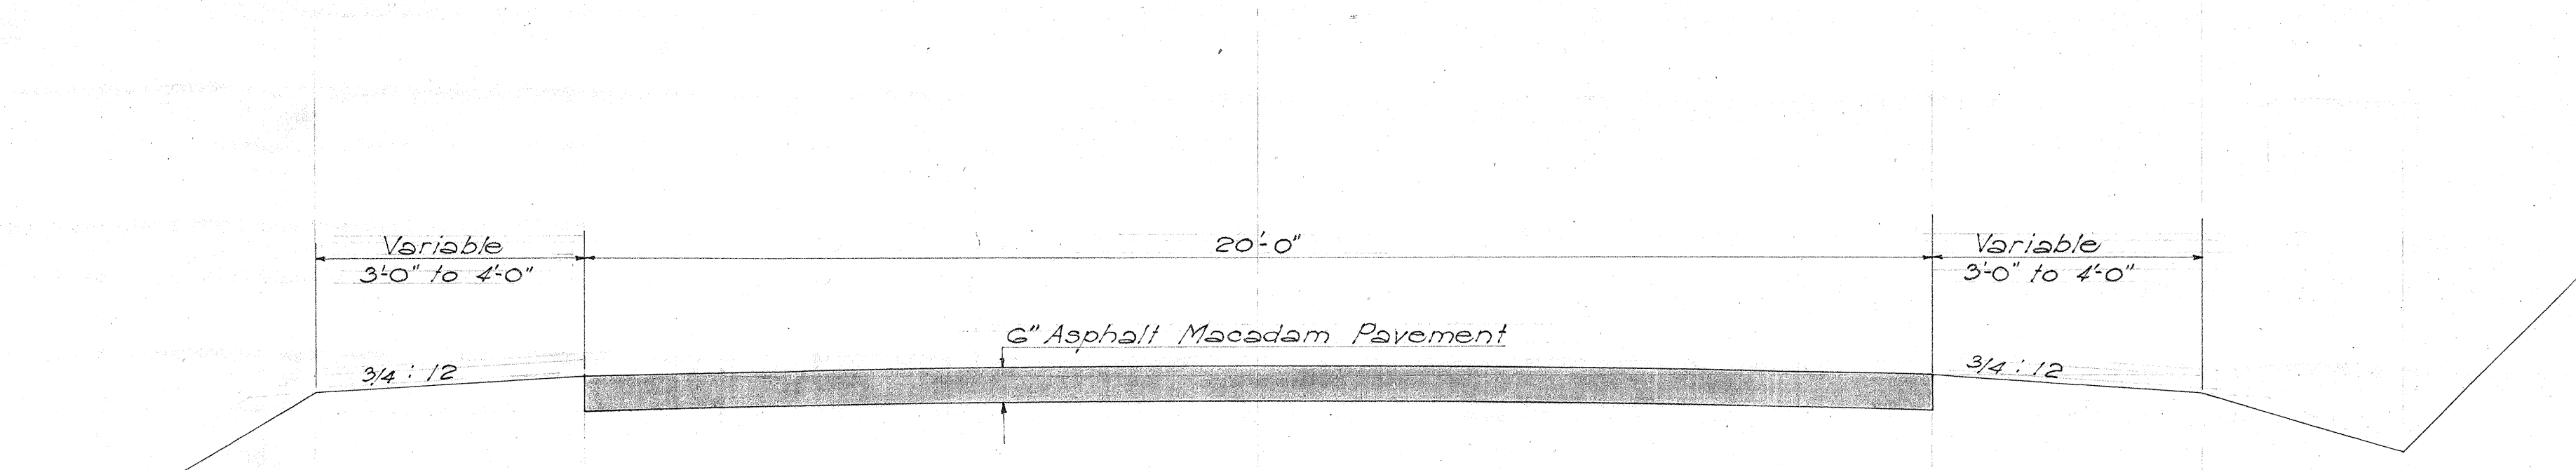

TYPICAL SECTION AS ORIGINALLY CONSTRUCTED
KAUKONAHUA ROAD C-14
WAIALUA BEACH ROAD C-15
 Scale: $\frac{1}{2}'' = 1'-0''$

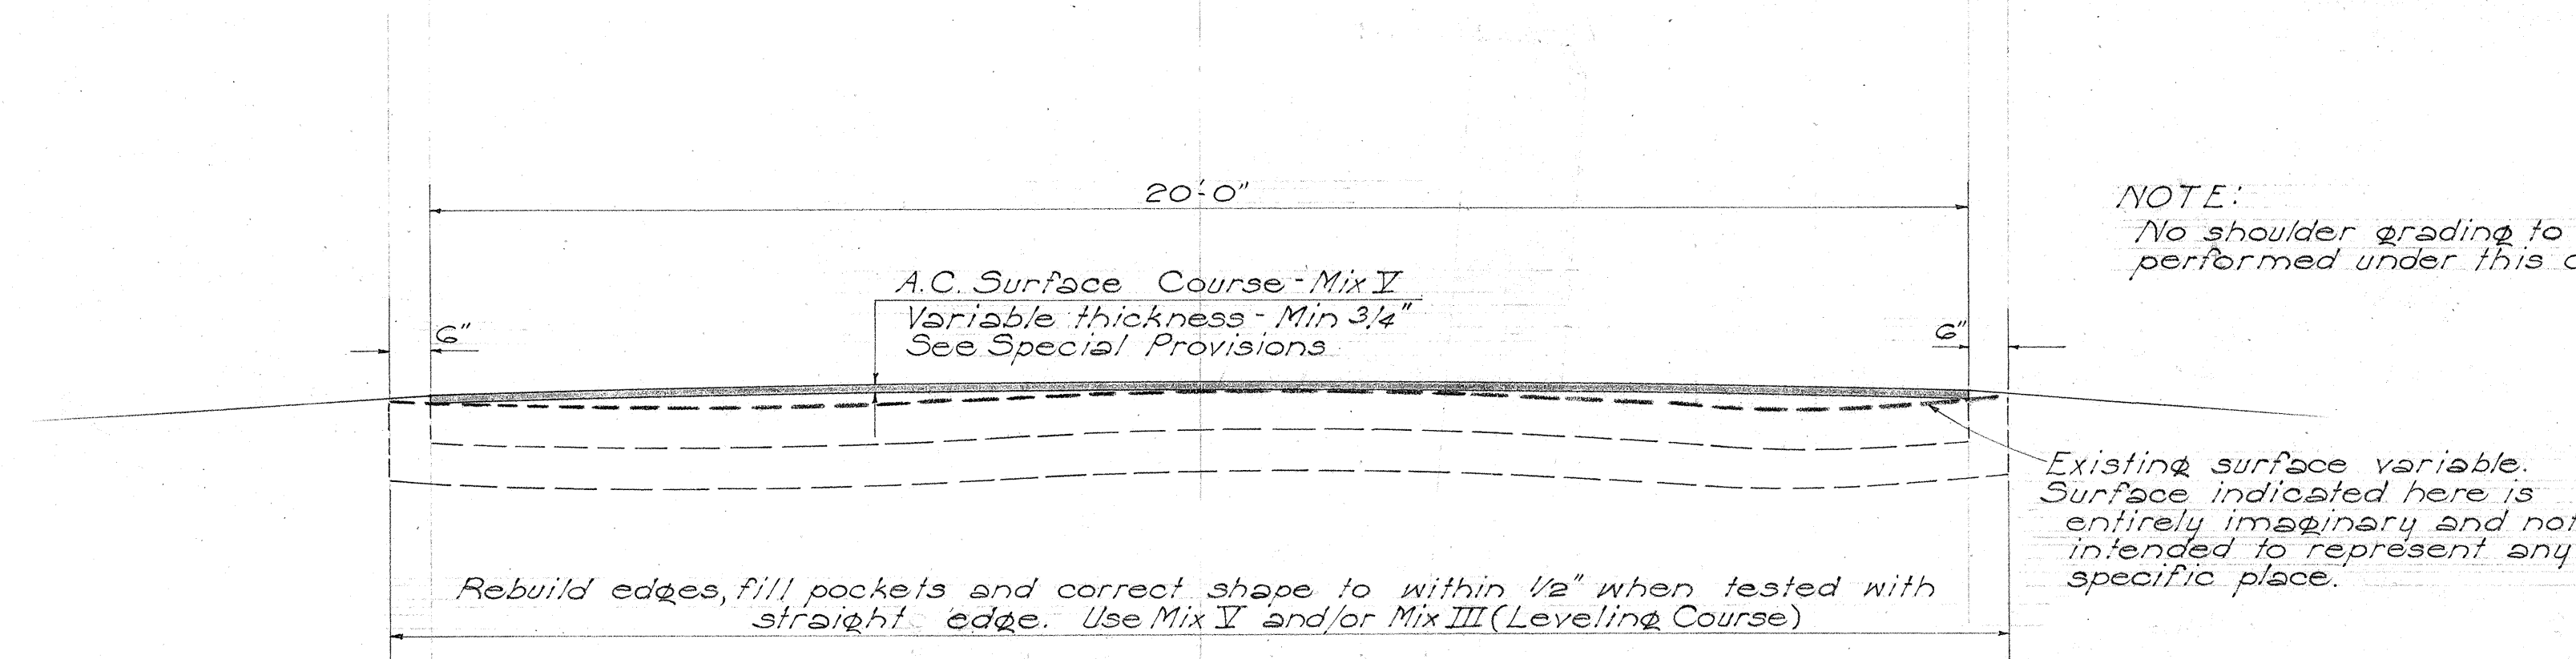

NOTE:
 No shoulder grading to be performed under this contract.

Existing surface variable. Surface indicated here is entirely imaginary and not intended to represent any specific place.

Rebuild edges, fill pockets and correct shape to within $\frac{1}{2}''$ when tested with straight edge. Use Mix V and/or Mix III (Leveling Course)

TYPICAL SECTION OF WORK TO BE DONE
WAIALUA - KAENA POINT ROAD C-2
KAUKONAHUA ROAD C-14
WAIALUA BEACH ROAD C-15
 Scale: $\frac{1}{2}'' = 1'-0''$

TERRITORIAL HIGHWAY DEPARTMENT
 TERRITORY OF HAWAII
TYPICAL SECTIONS
WAIALUA - KAENA POINT ROAD C-2
KAUKONAHUA ROAD C-14
WAIALUA BEACH ROAD C-15
 PROJECT NO. W.D.R. 4 (1)
 Scale: As noted Feb. 1940

SHEET No. OF SHEETS

5391.2

DATE	DESIGNED BY	CHECKED BY
	DRAWN BY	QUANTITIES CHECKED BY
	NOTE BOOK	
	No.	